



ELEVATION

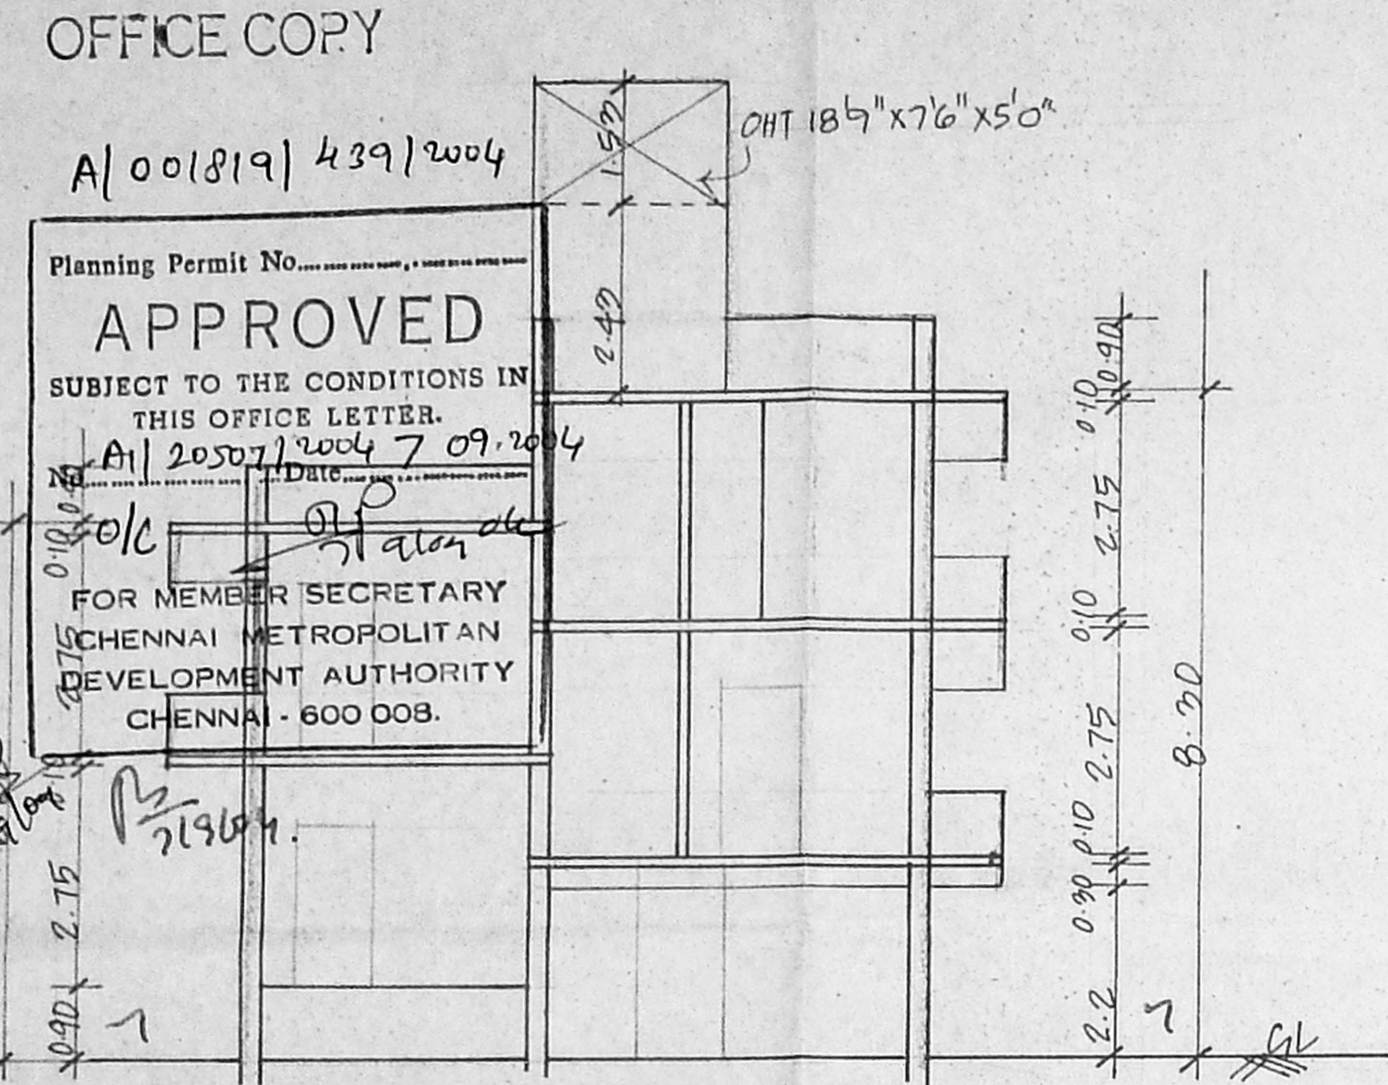


SECTION A-A

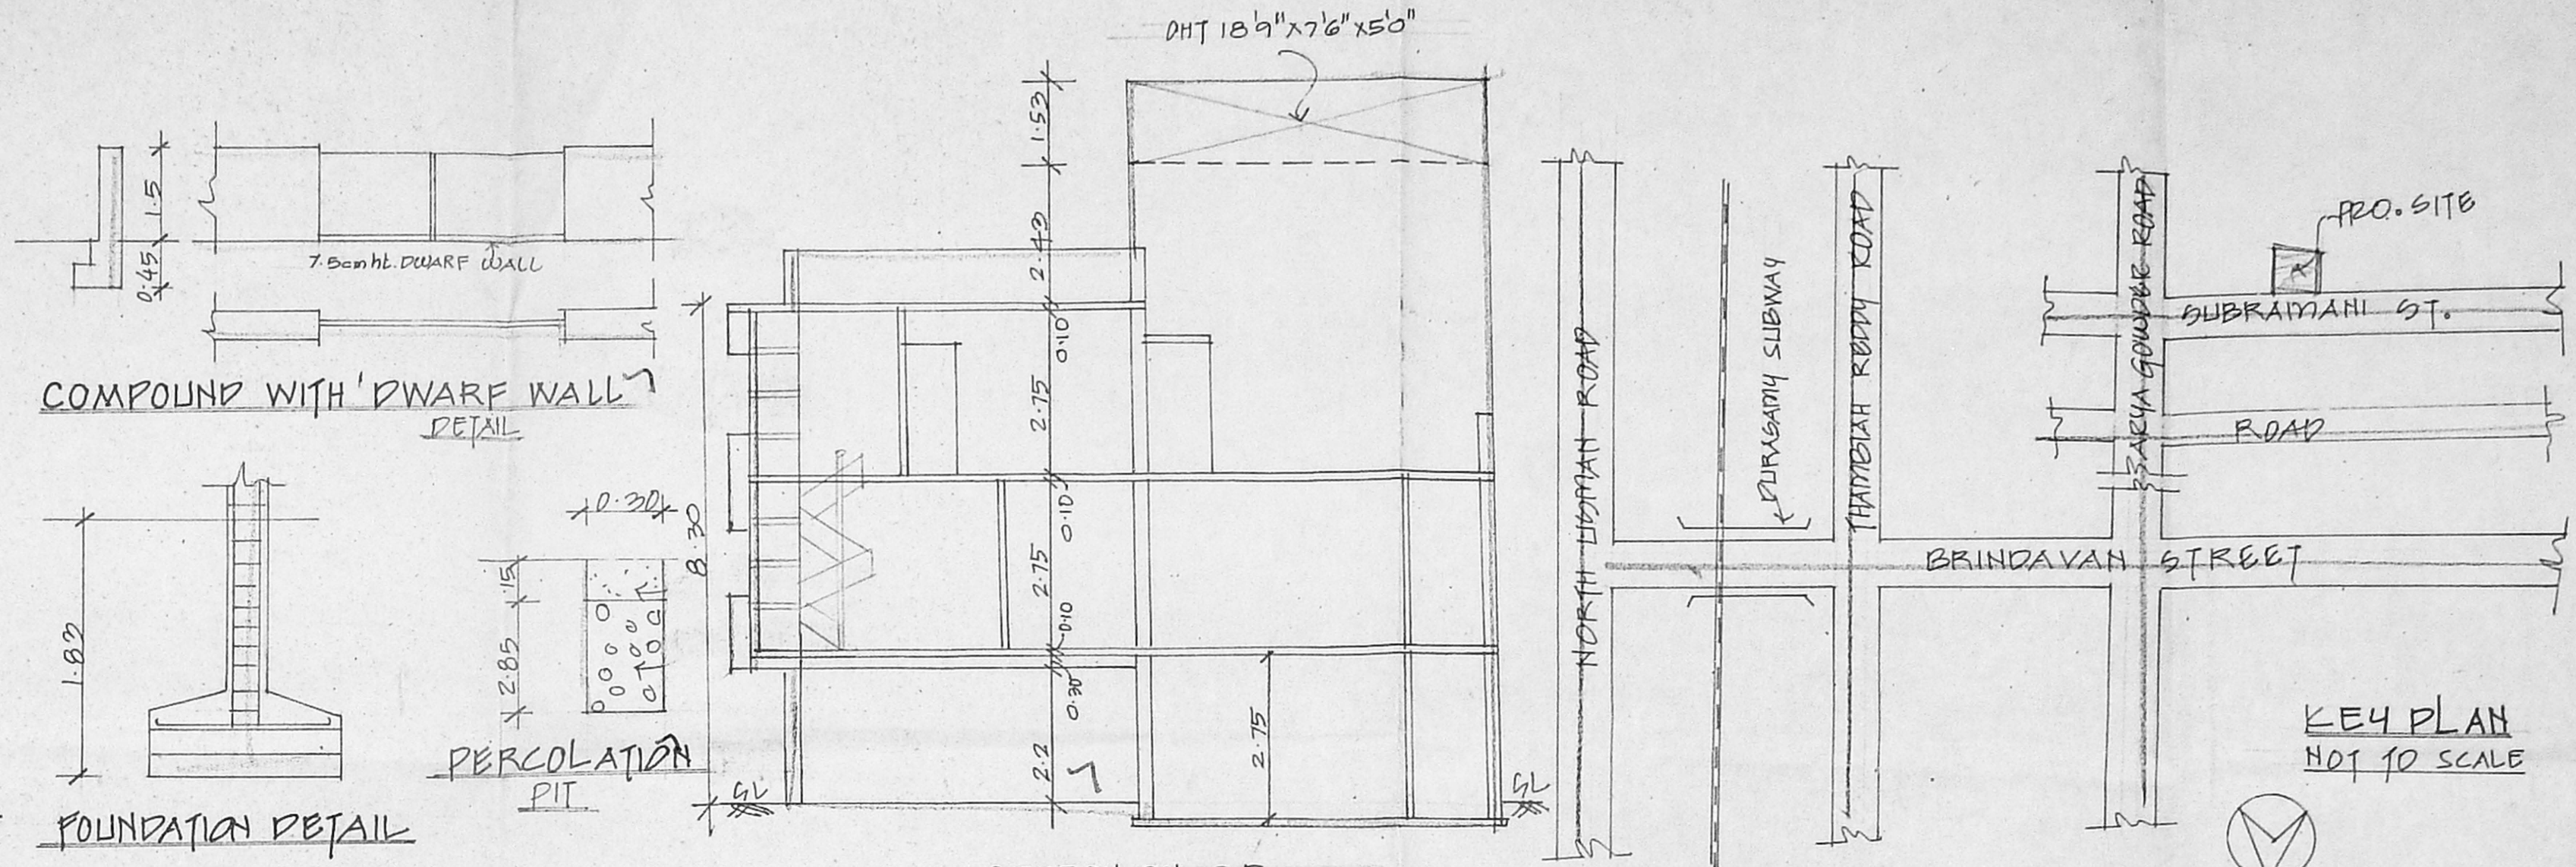


SECTION ON C-D

COMPOUND WITH DWARF WALL
DETAIL

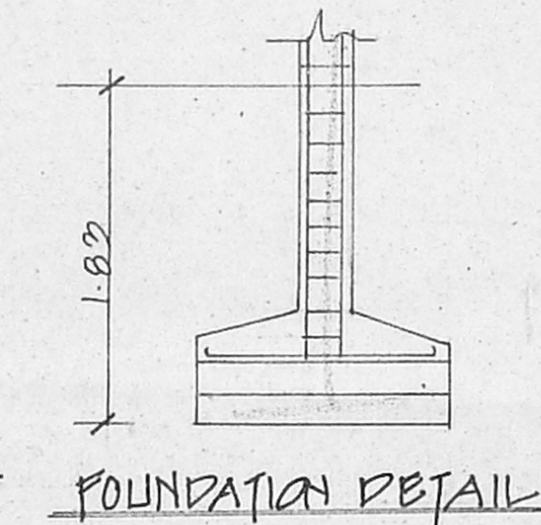

FOUNDATION DETAIL

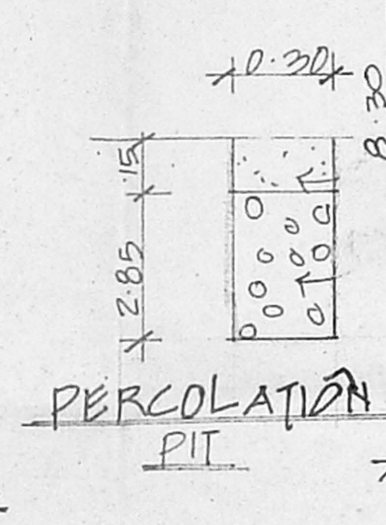

PERCOLATION PIT

KEY PLAN
NOT TO SCALE



OFFICE COPY

A/001819/439/2004

Planning Permit No. **APPROVED**
SUBJECT TO THE CONDITIONS IN THIS OFFICE LETTER.
Date: 07.09.2004
FOR MEMBER SECRETARY
CHENNAI METROPOLITAN
DEVELOPMENT AUTHORITY
CHENNAI - 600 003.

JOINERIES		
D	DOOR	3'0" x 7'0"
D1	"	3'0" x 7'0"
D2	"	2'6" x 7'0"
W	WINDOW	4'0" x 4'6"
V	VENTILATOR	3'0" x 2'0"


SPECIFICATIONS "A" CHANNEL		
SAND FILLING IN FOUNDATION		
PCC 1:4:8 IN FOUNDATION		
BRICK WORK IN CM 1:5		
RCC WORK IN 1:2:4		
PLASTERING IN CM 1:4		

AREA DETAIL			
PLOT AREA	AS PER DOC. 1800	1800	167.2
GROUND FLOOR	AS PER PATA 1863	479	43.9
STILT FLOOR		297	27.6
FIRST FLOOR		1159	107.69
SECOND FLOOR PART		537	49.86
GROUND FLOOR NON FSI		197	18.30
COV: 64.3% FSI-1.32	TOTAL		247.37


COLOUR INDEX	
ROADS	---
BOUNDARY	---
PROPOSAL	---

SCALE: 1" TO 8'0"


PLAN SHOWING THE PRO. RESIDENTIAL BUILDINGS IN S.N.O. 160/2, T.S. NO. 22, BLOCK NO. 38, OF KODAMBAKKAM VILLAGE, AT DOOR NO. NEW. 19, OLD. 10, SUBRAMANI ST, WEST MAMBALAM, CHENNAI.

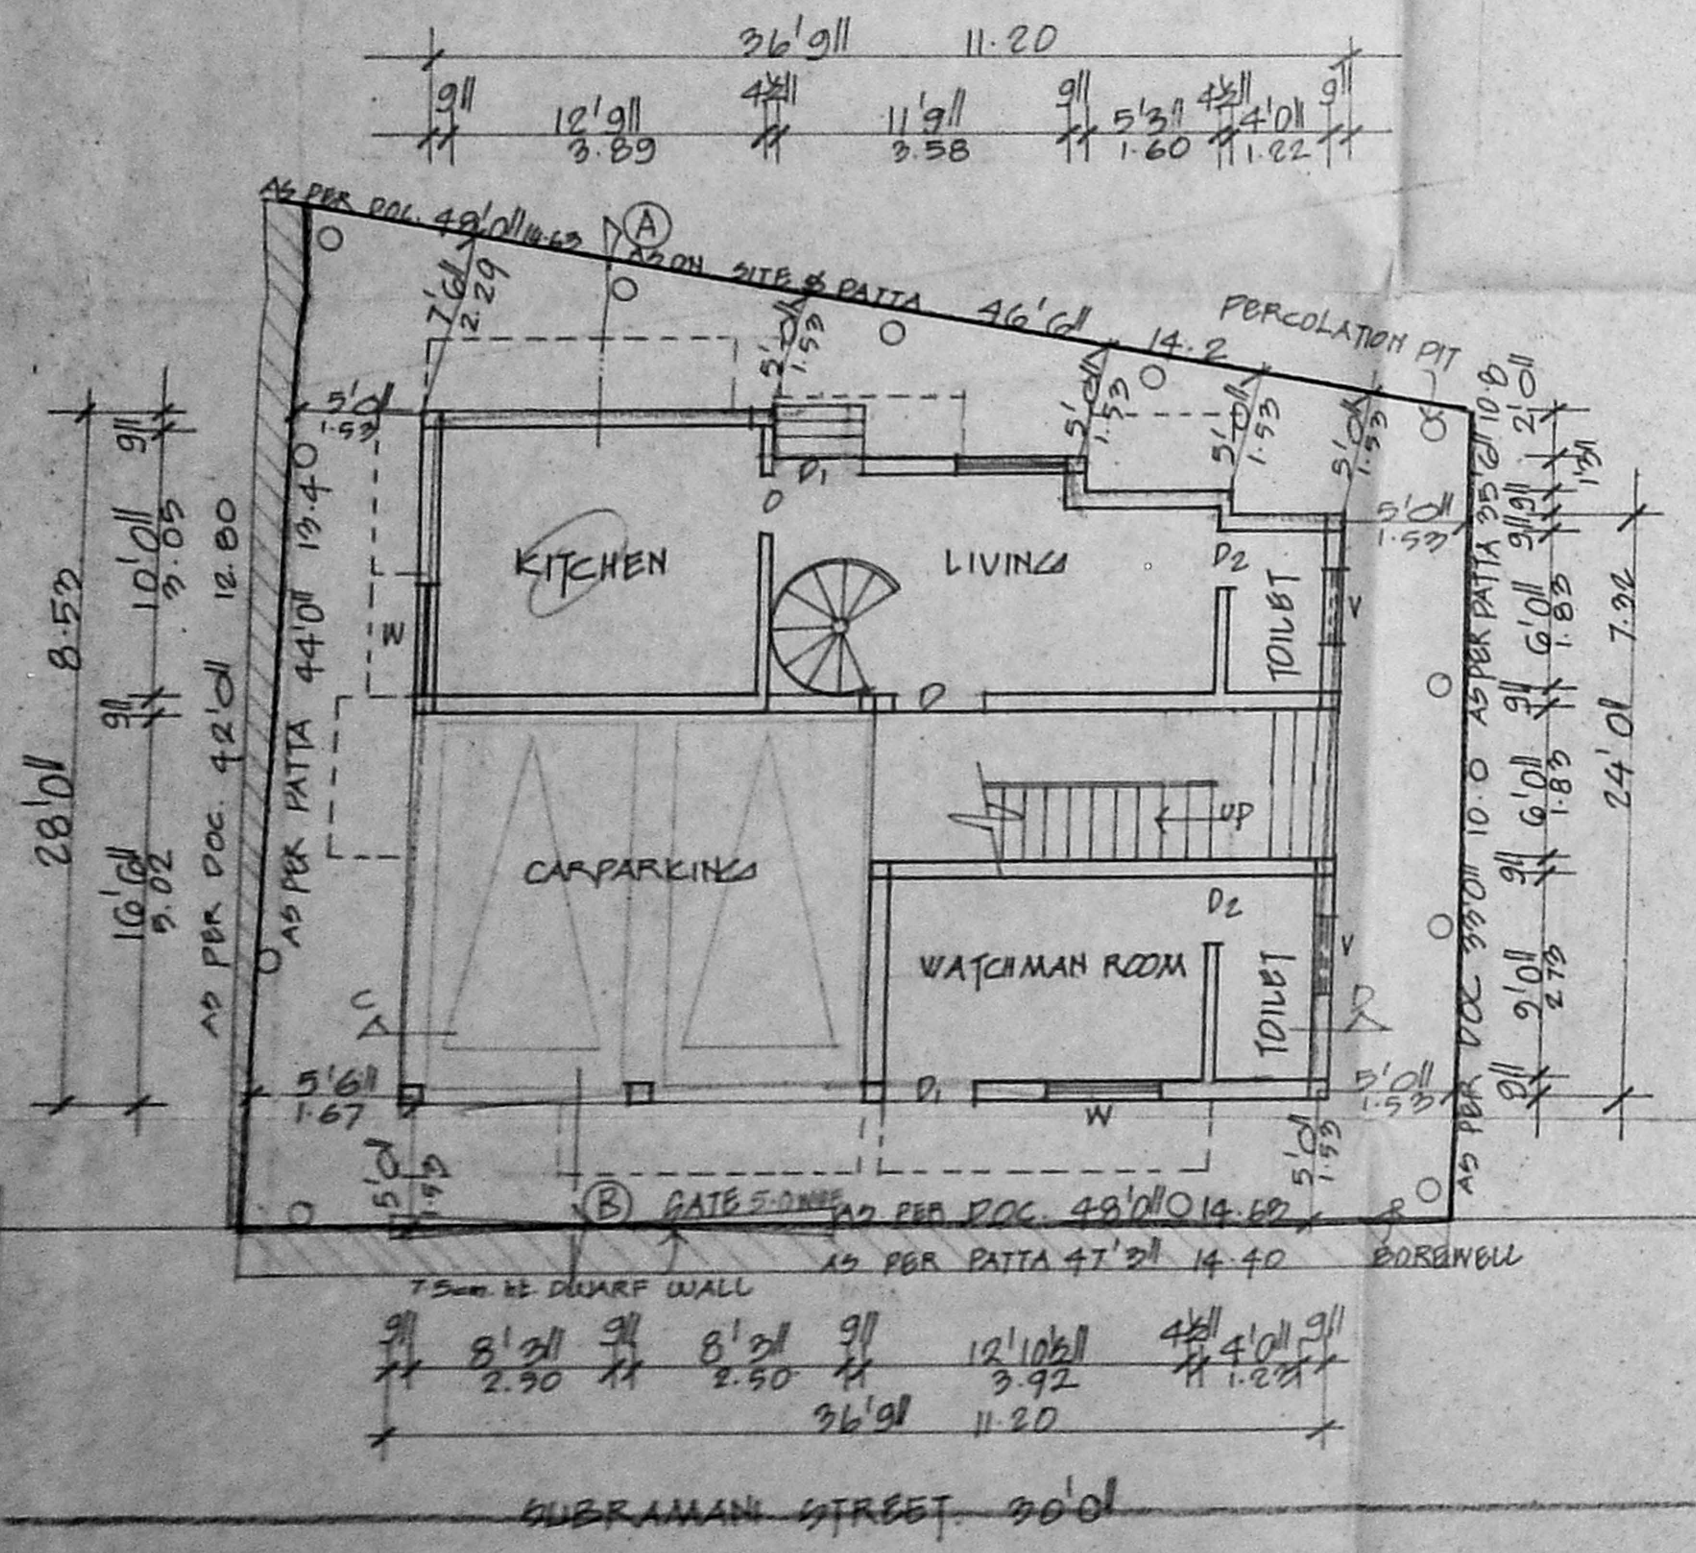


SITE/GROUND CUM STILT FLOOR PLAN

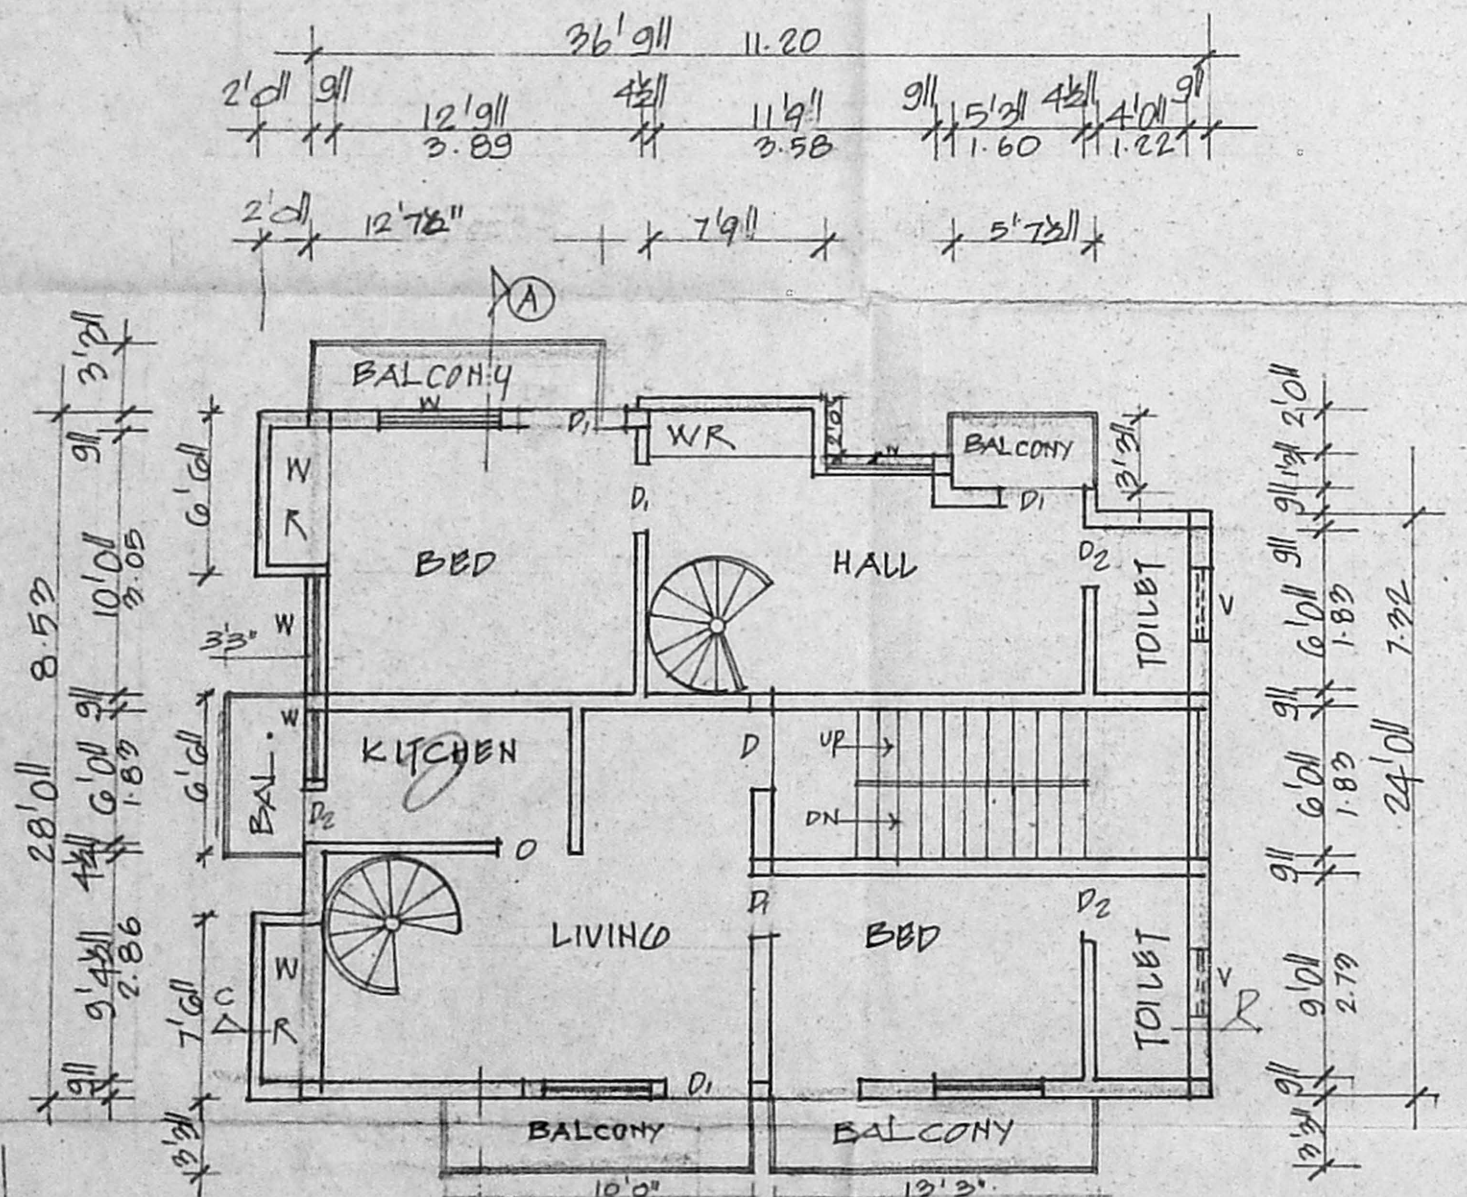

FIRST FLOOR PLAN

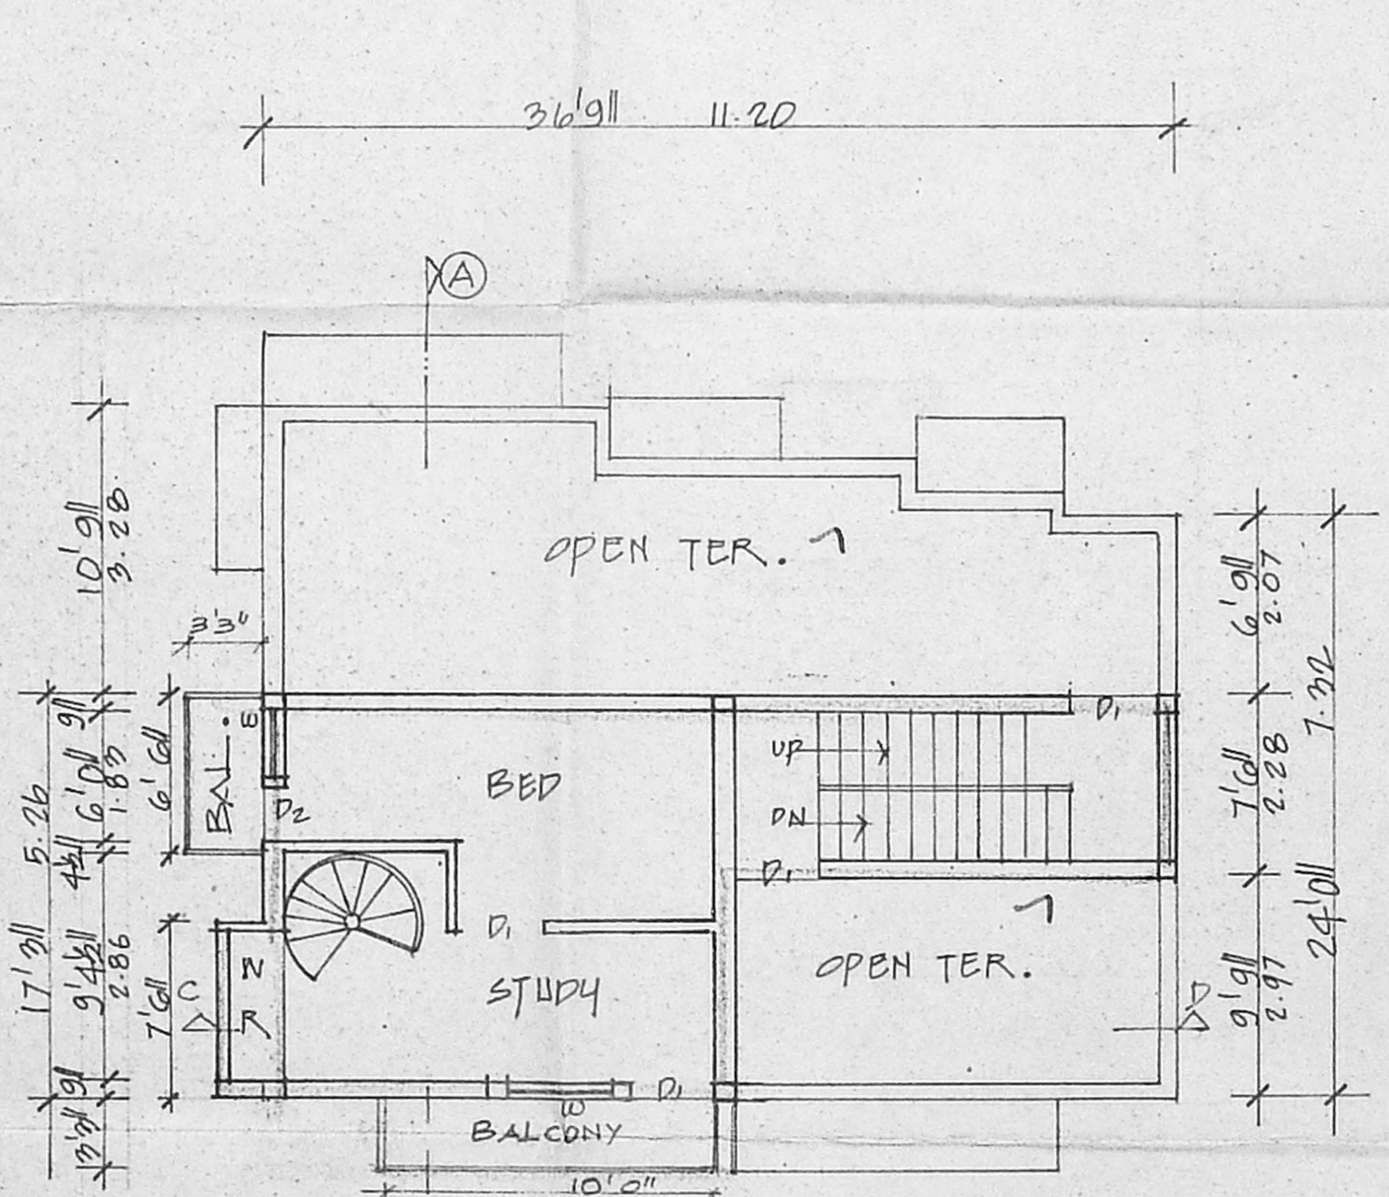

SECOND FLOOR PLAN PART

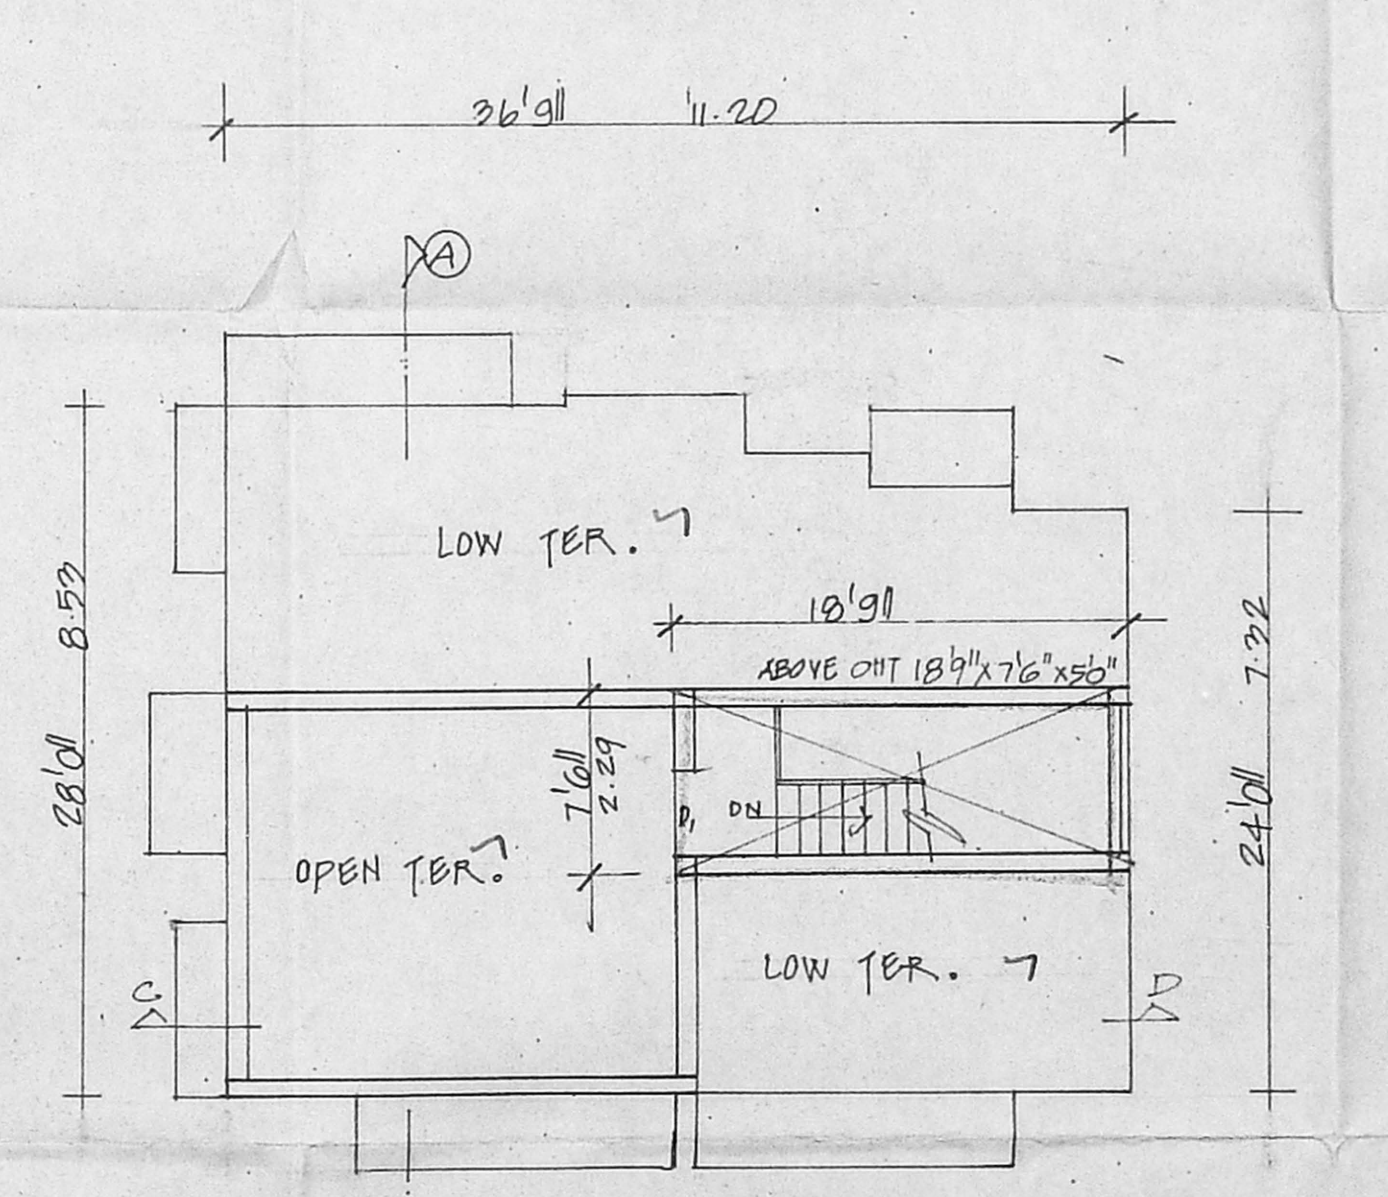

TERRACE PLAN

A. Naina
A. Shree

OWNER'S SIGNATURE

S. ATHIYAN, P.E.
Class-I, Licensed Surveyor, No. 192
Corporation of Chennai
5, Nathamun Street, T. Nagar,
Chennai - 17 Phone: 2815 6824
Mobile: 31038440

ARCHITECT