


B. Tolachand Nahar


PLAN SHOWING THE PROPOSED RESIDENTIAL BUILDING AT PLOT No.'K', KHAZURA GARDEN STREET, NEELANKARAI, CHENNAI-41, OLD S.No.22/1A (PART) NEW S.No.22/8 (PART) OF No.115, NEELANGARAI VILLAGE, TAMBARAM TALUK, KANCHIPURAM DISTRICT

REGULARISATION PLOT APPROVAL DETAILS: OFFICE COPY PPA No. REG/RP/LO/23/2002


SUBDIVISION PERMIT No. 11/2002

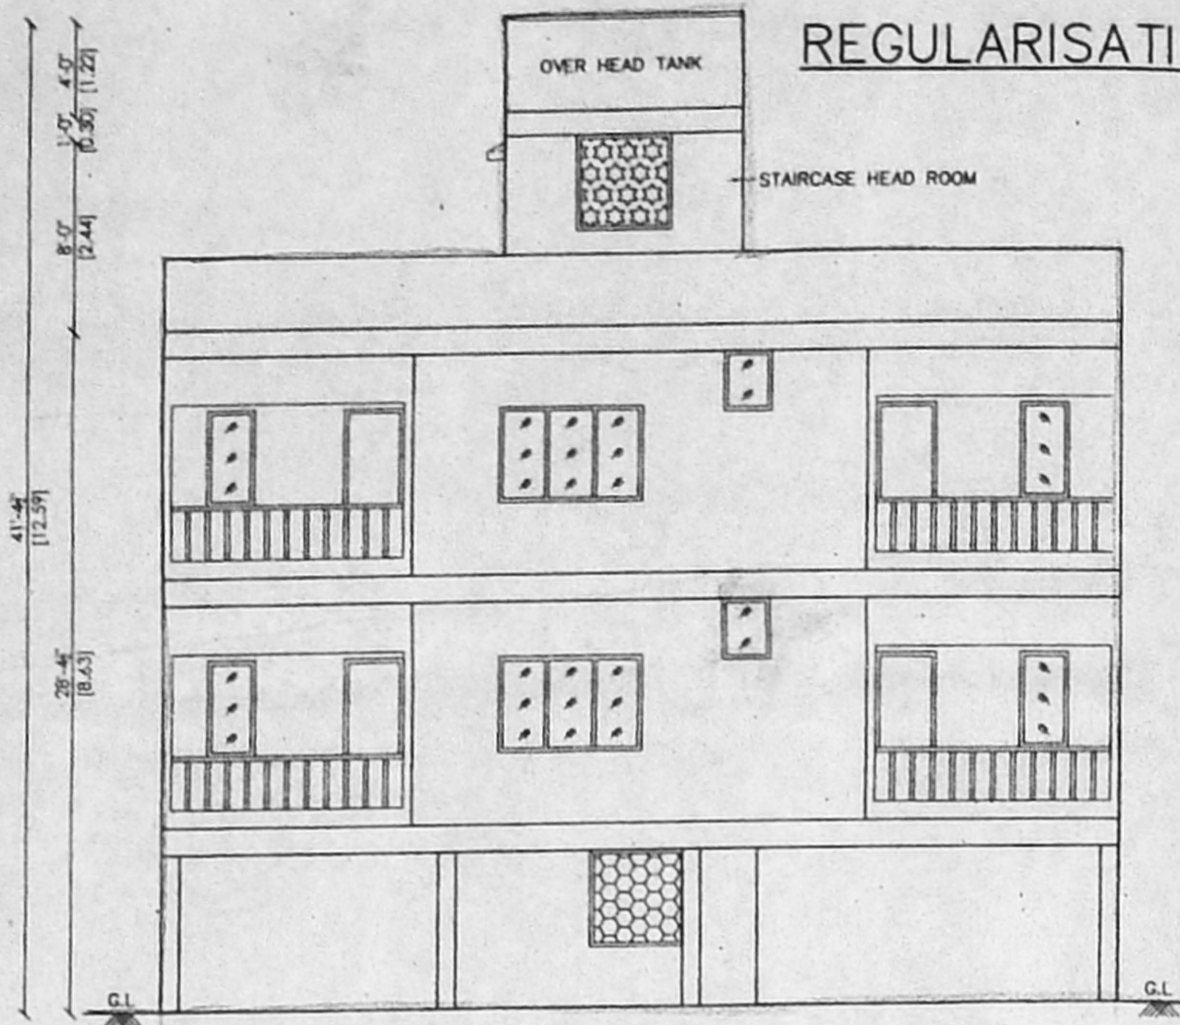


ELEVATION

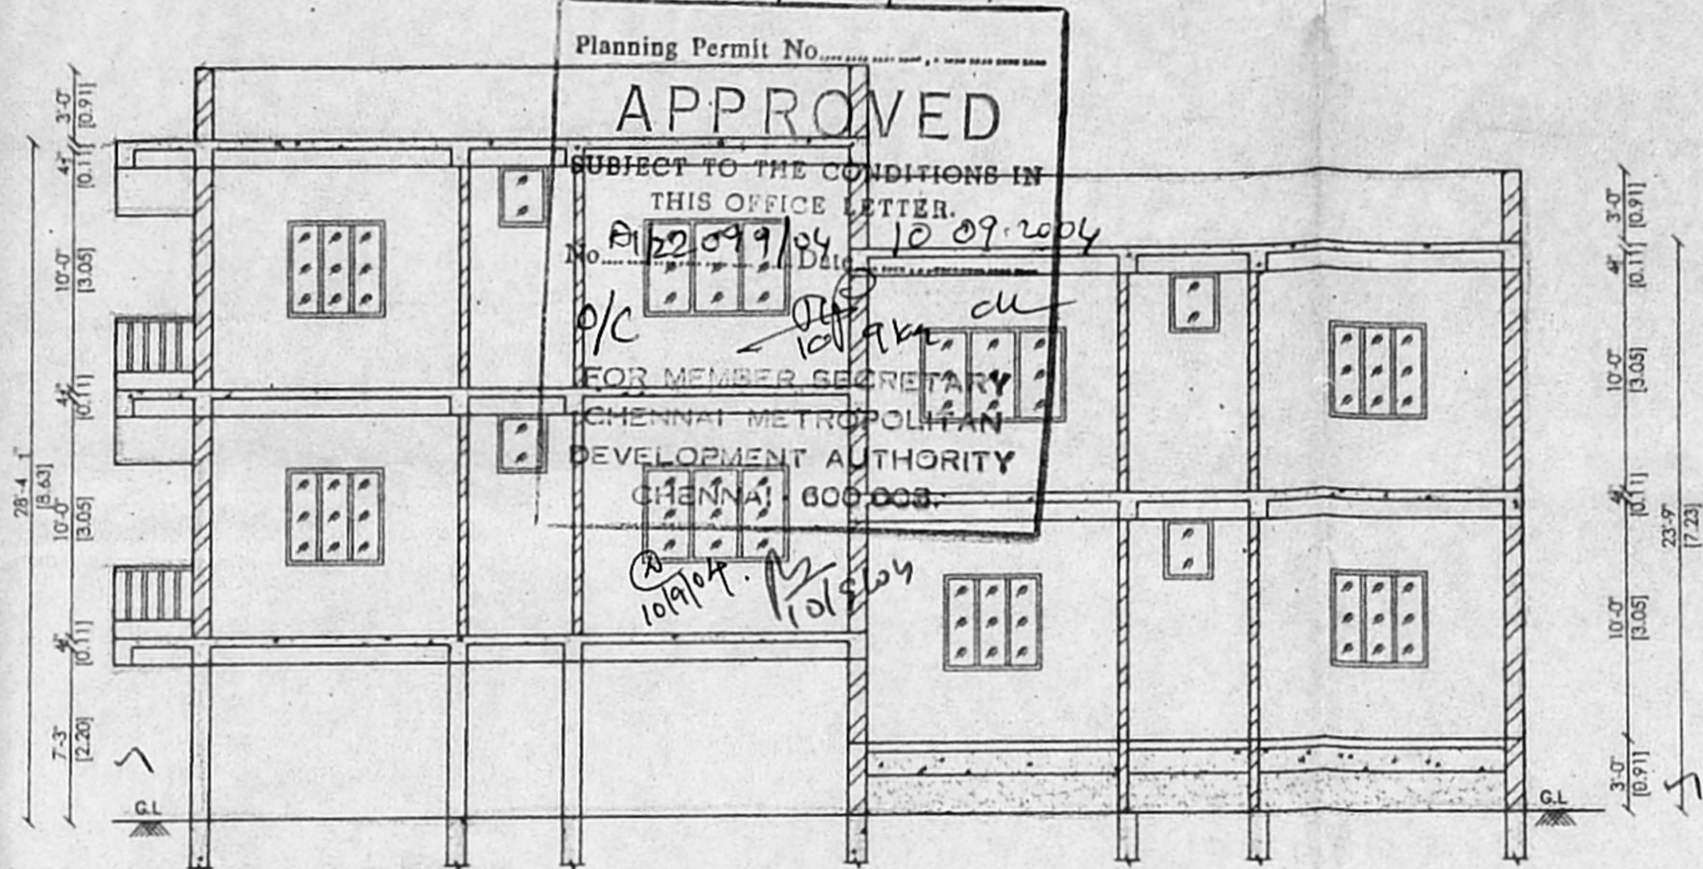

SECTION ON 'A-A'

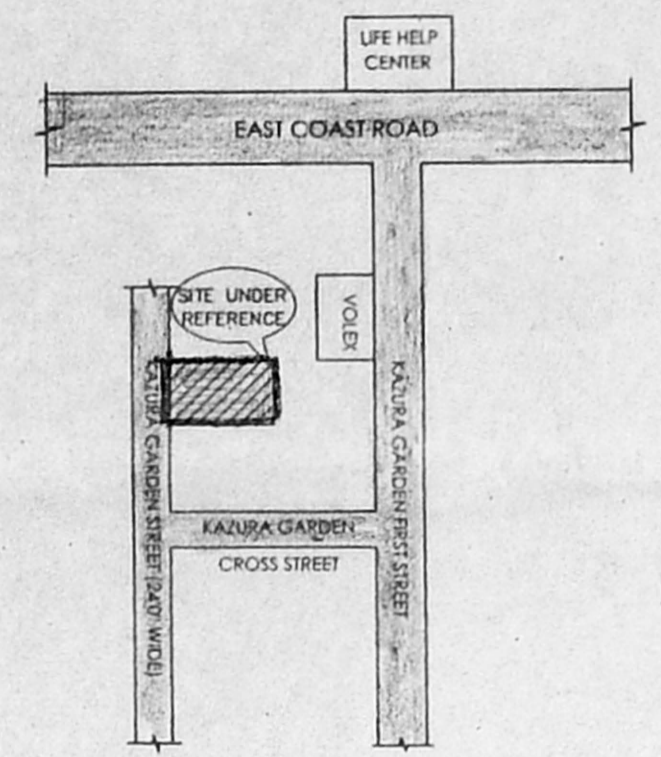

KEY PLAN
NOT TO SCALE

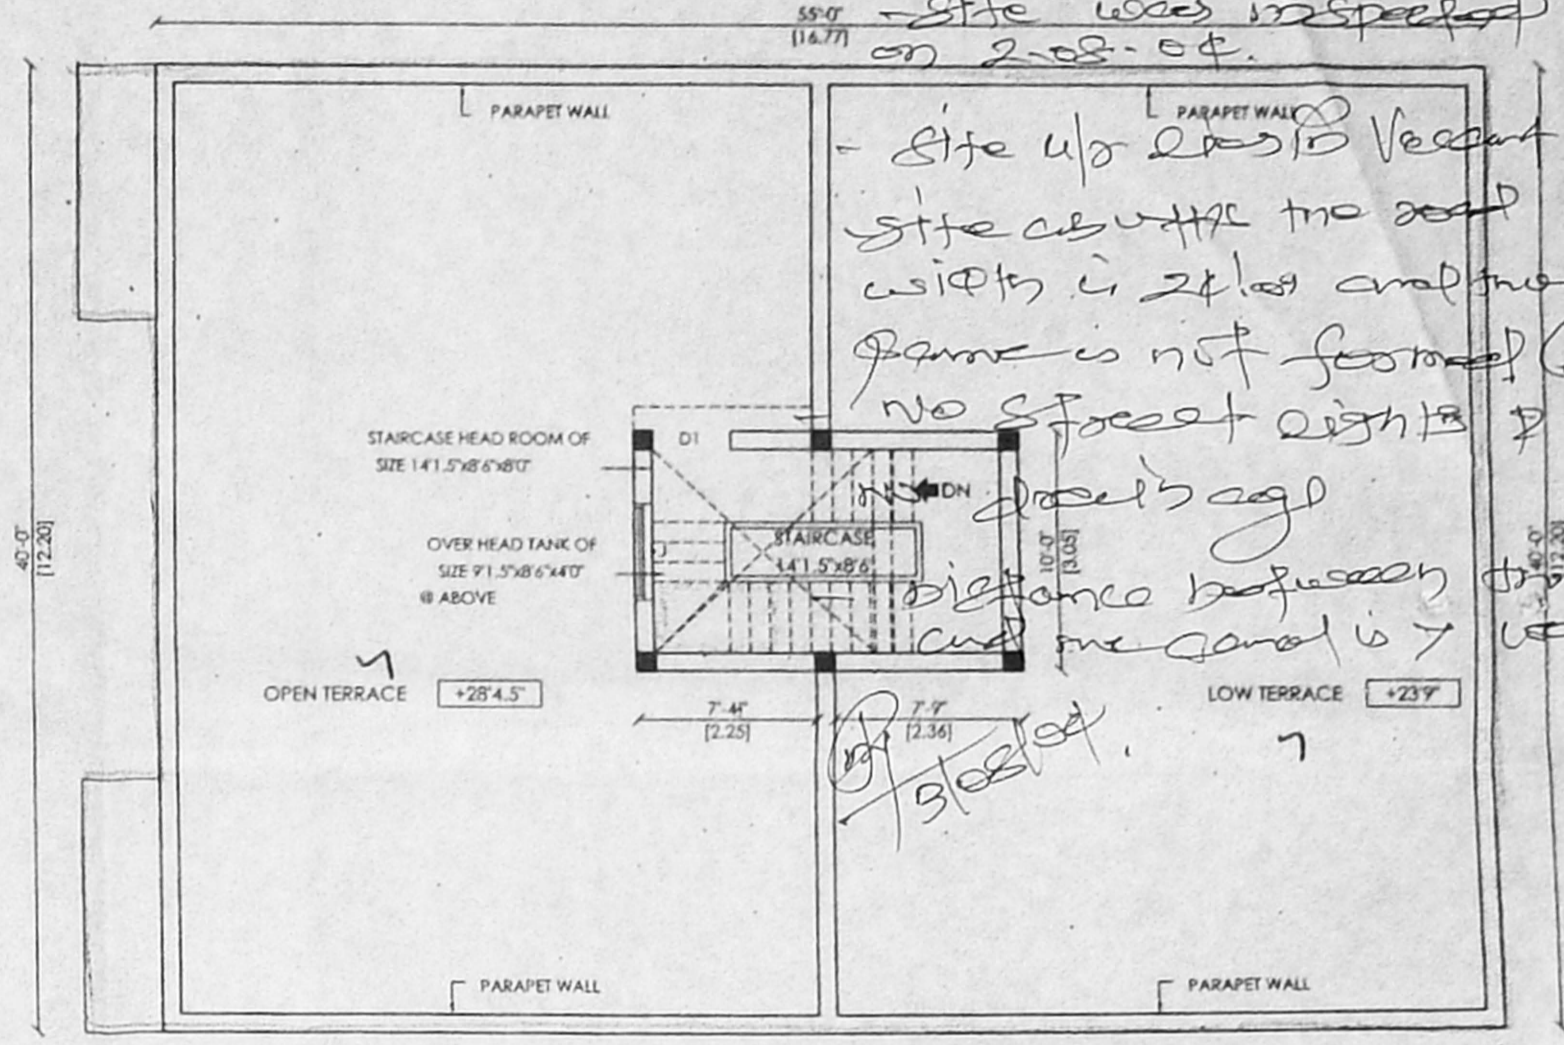

TERRACE PLAN



- SPECIFICATIONS:**
- ROOF SLAB IN R.C.C. 1:2:4, 11cm THICK
 - HOLLOW BLOCK WALL IN CEMENT MORTAR 1:4:5
 - R.C.C COLUMN IN C.M.D.A. CHANAL
 - PLINTH BEAM IN R.C.C. 1:2:4
 - WALL PLASTERING IN C.M. 1:5, 20cm THICK
 - CEILING PLASTERING IN C.M. 1:5, 12mm THICK
 - PARAPET WALL IN C.M. 1:5, 1.00m HEIGHT
 - SILVER GREY MOSAIC FLOORING, 22mm THICK
 - TEAK WOOD DOOR FRAMES AND FLUSH DOOR SHUTTERS
 - ALUMINIUM SLIDING WINDOWS WITH 4mm THICK CLEAR GLASS
 - WEATHERING COURSE-BRICK JELLY CONCRETE LAID WITH PRESSED CLAY TILES
 - FLOORING CONCRETE IN C.C 1:4:8
 - R.C.C. FOOTING IN C.C 1:2:4
 - G.L - GROUND LEVEL
 - SOLAR WATER HEATING SYSTEM OF CAPACITY 450 LPD


SCHEDULE OF JOINERIES:

D1 - DOOR - 3'6" x 7'0"	1.07 x 2.13
D2 - DOOR - 3'0" x 7'0"	0.90 x 2.13
D3 - DOOR - 2'6" x 7'0"	0.76 x 2.13
W1 - WINDOW - 6'0" x 4'6"	1.83 x 1.37
W2 - WINDOW - 4'0" x 4'0"	1.83 x 1.37
W3 - WINDOW - 2'0" x 4'0"	0.60 x 1.37
V - VENTILATOR - 2'0" x 2'6"	0.60 x 0.76
J - JALLY - 4'6" x 4'6"	1.37 x 1.37


AREA STATEMENT:

DESCRIPTION	SQ.FT	SQ.M
PLOT EXTENT	3500.00	325.15
GROUND FLOOR AREA	1186.34	110.21
FIRST FLOOR AREA	2268.25	210.72
SECOND FLOOR AREA	1260.75	117.12
TOTAL FLOOR AREA	4715.34	438.05
STILT FLOOR AREA	1013.66	94.17
FLOOR SPACE INDEX		1.35
PLOT COVERAGE		64.81%
No. OF DWELLING		4
No. OF CAR PARKING		4


- REFERENCE:**
- PROPOSED BUILDING
 - ROAD LIMITS
 - SITE BOUNDARY

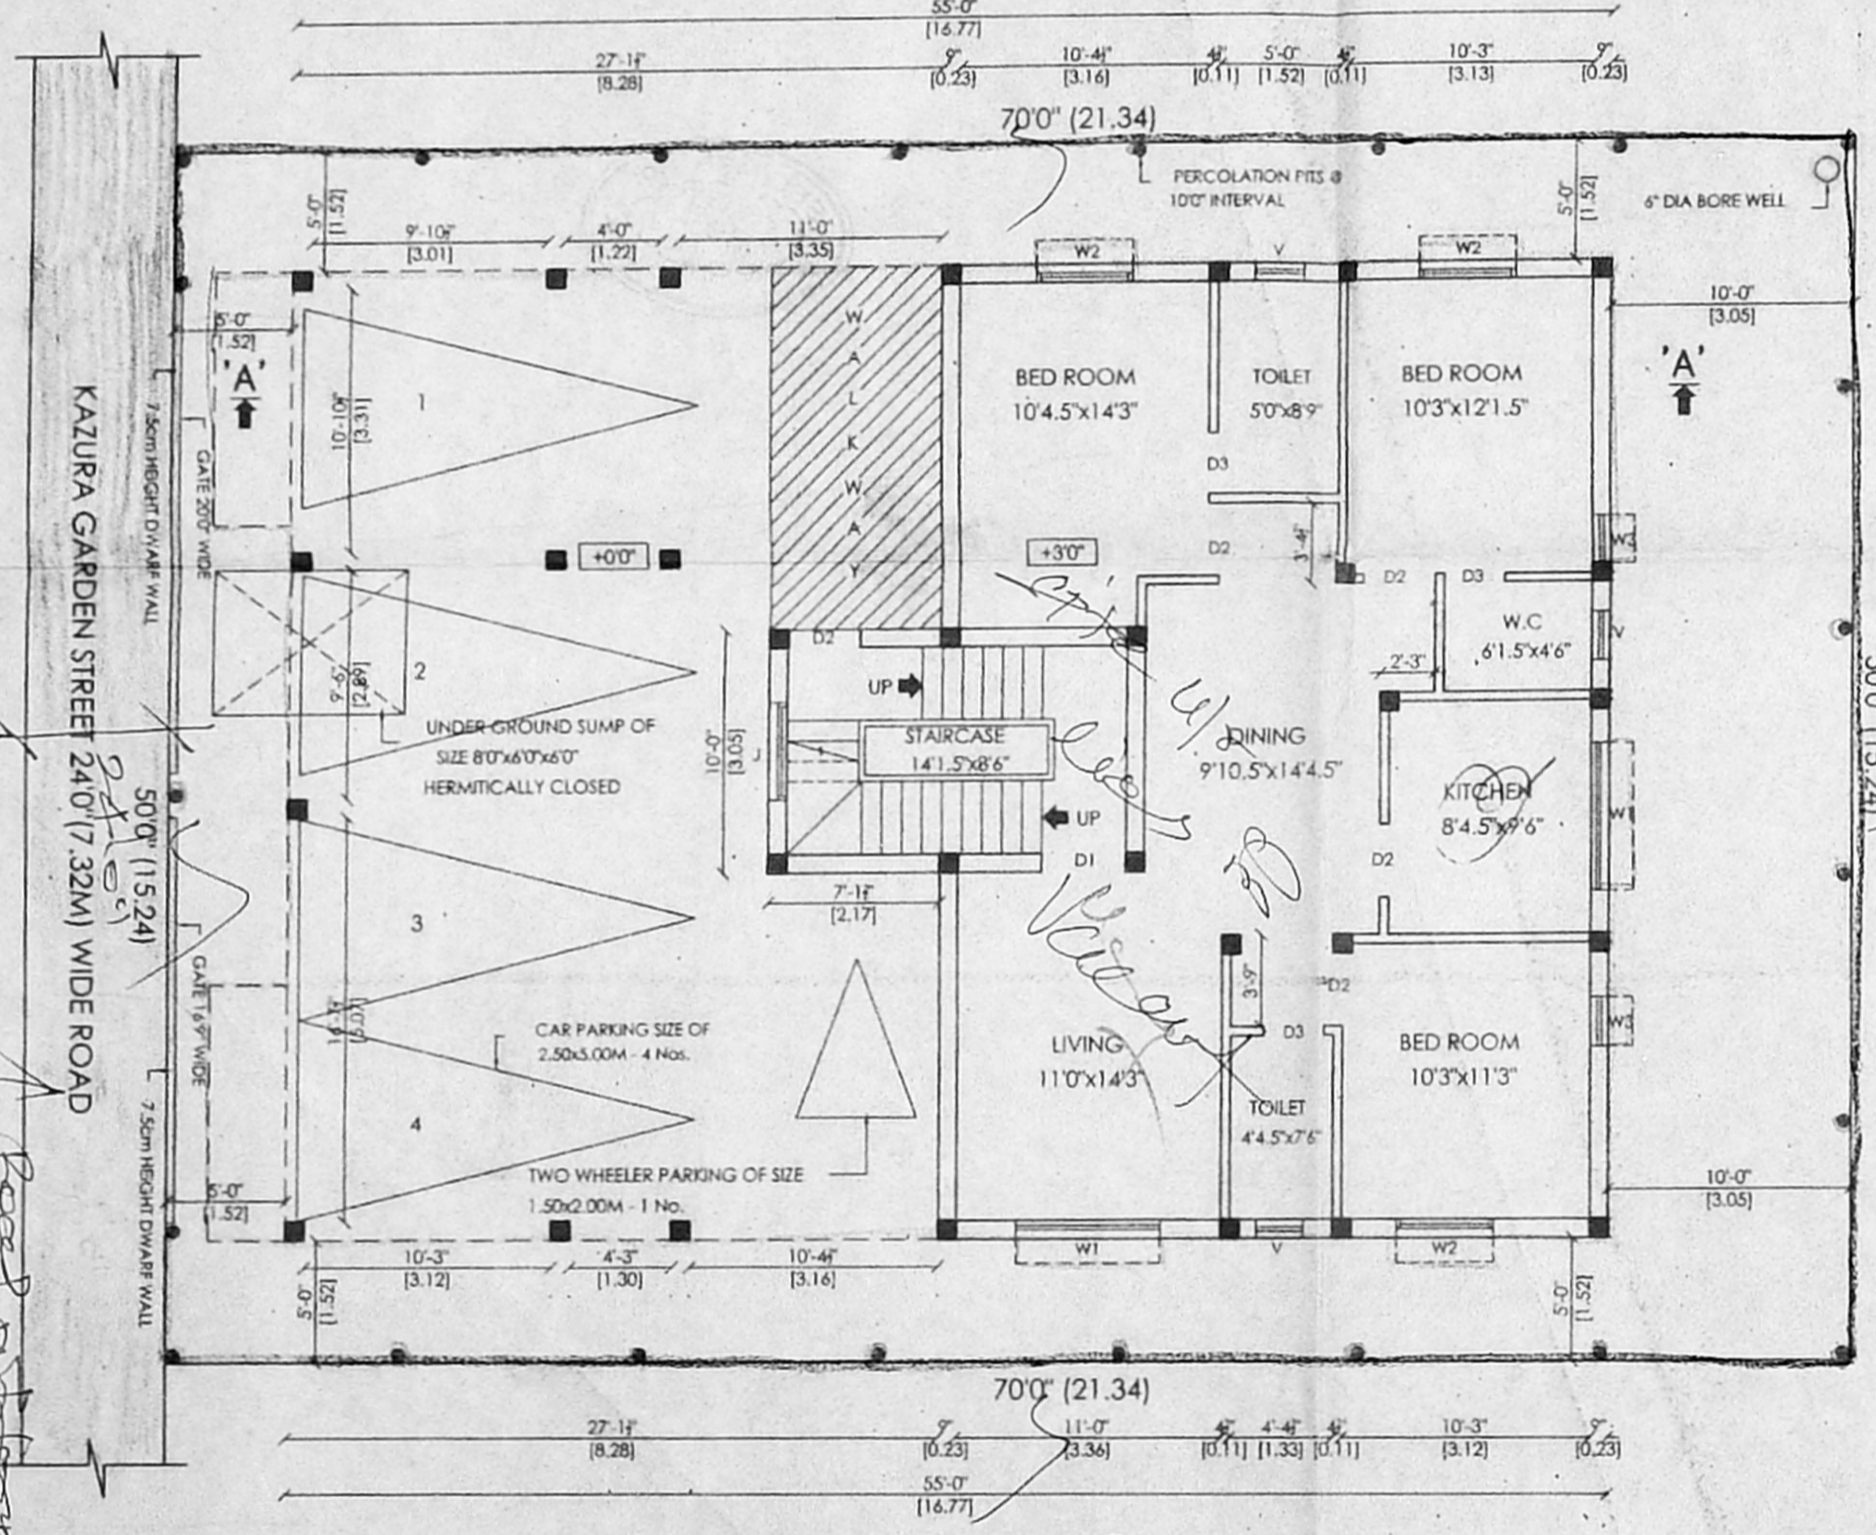


SITE PLAN / STILT & GROUND FLOOR PLAN

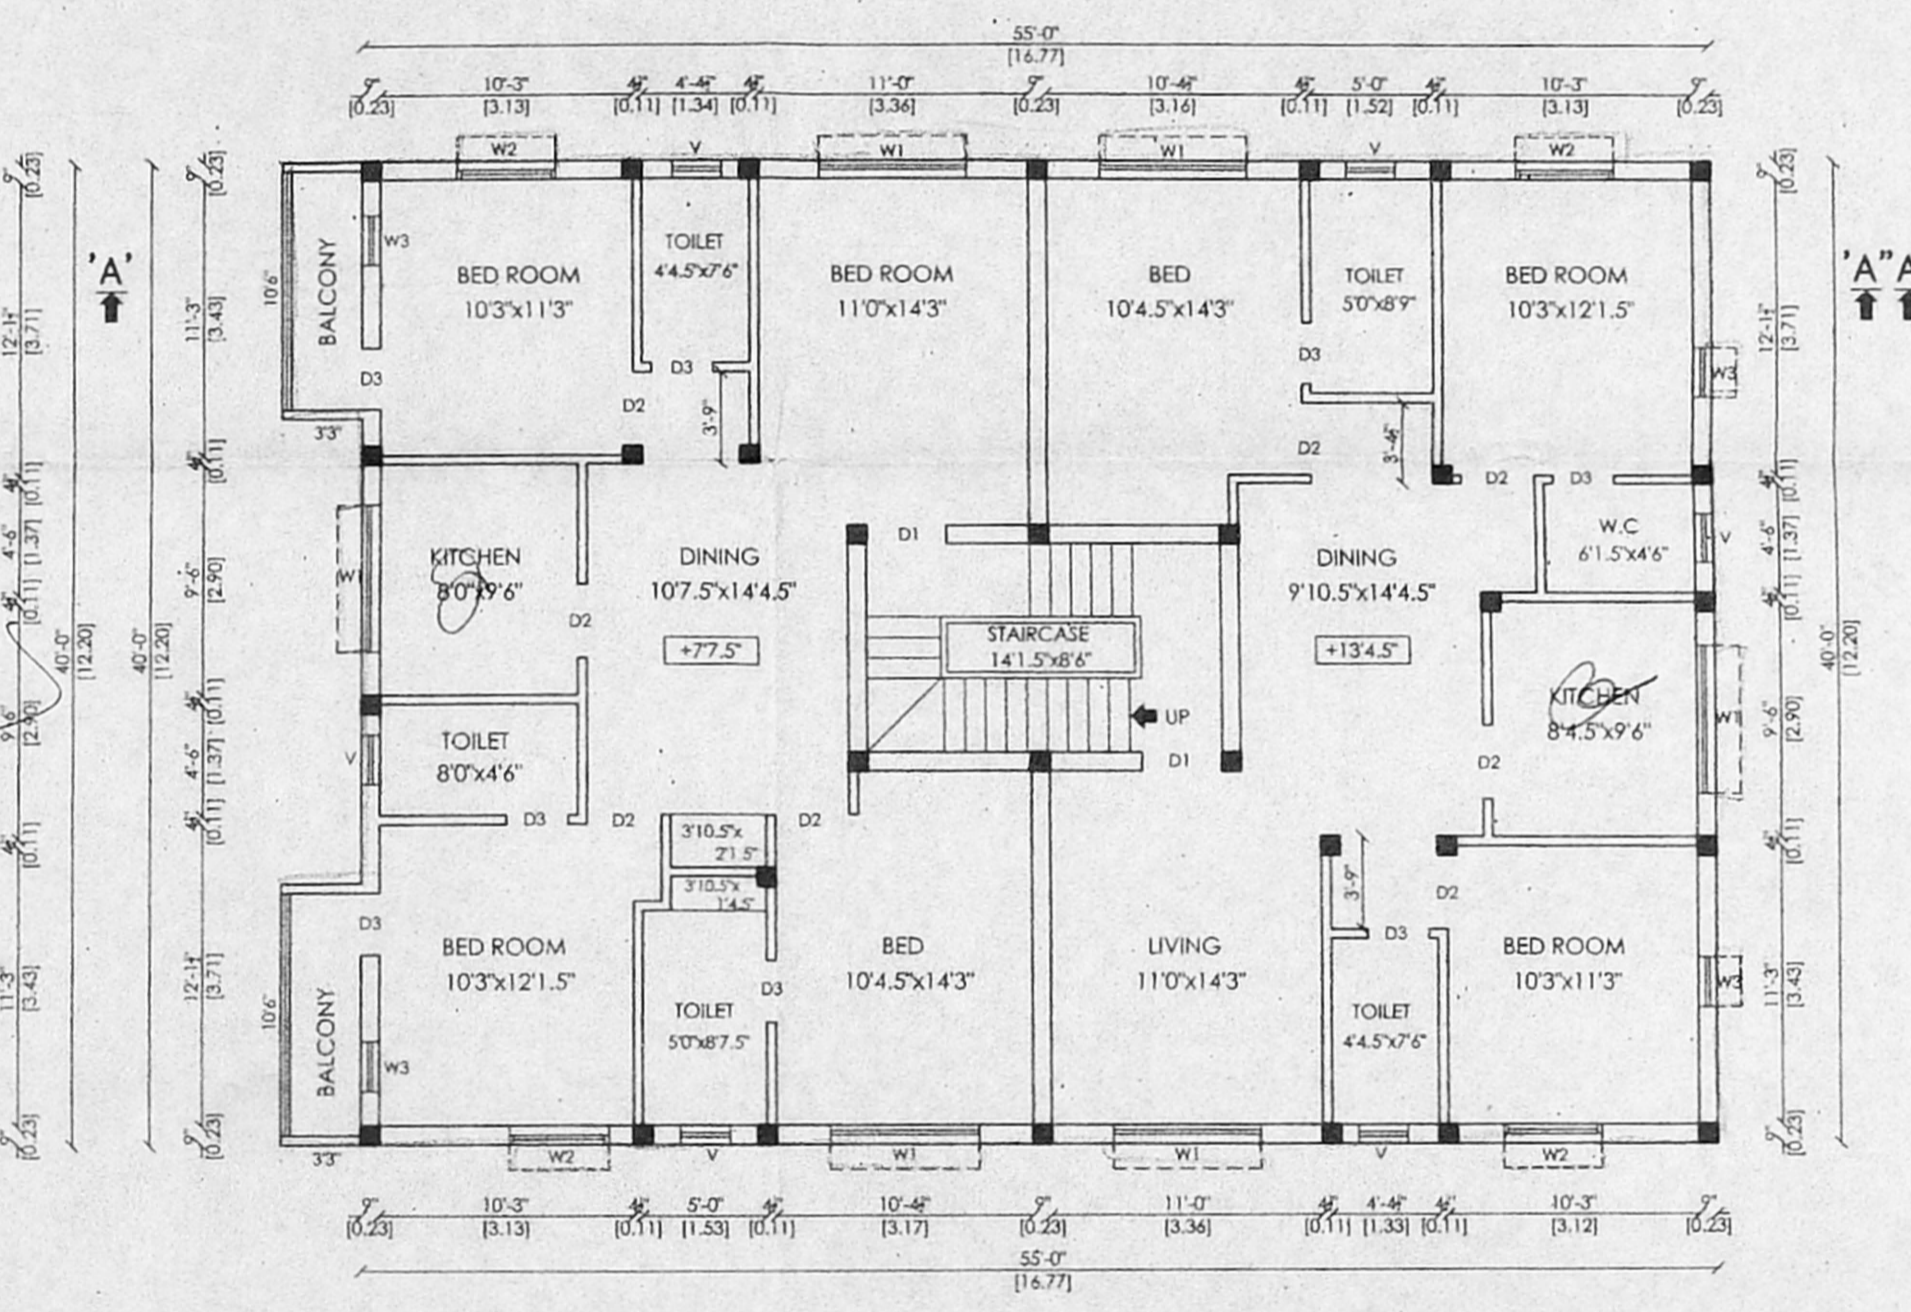


FIRST FLOOR PLAN

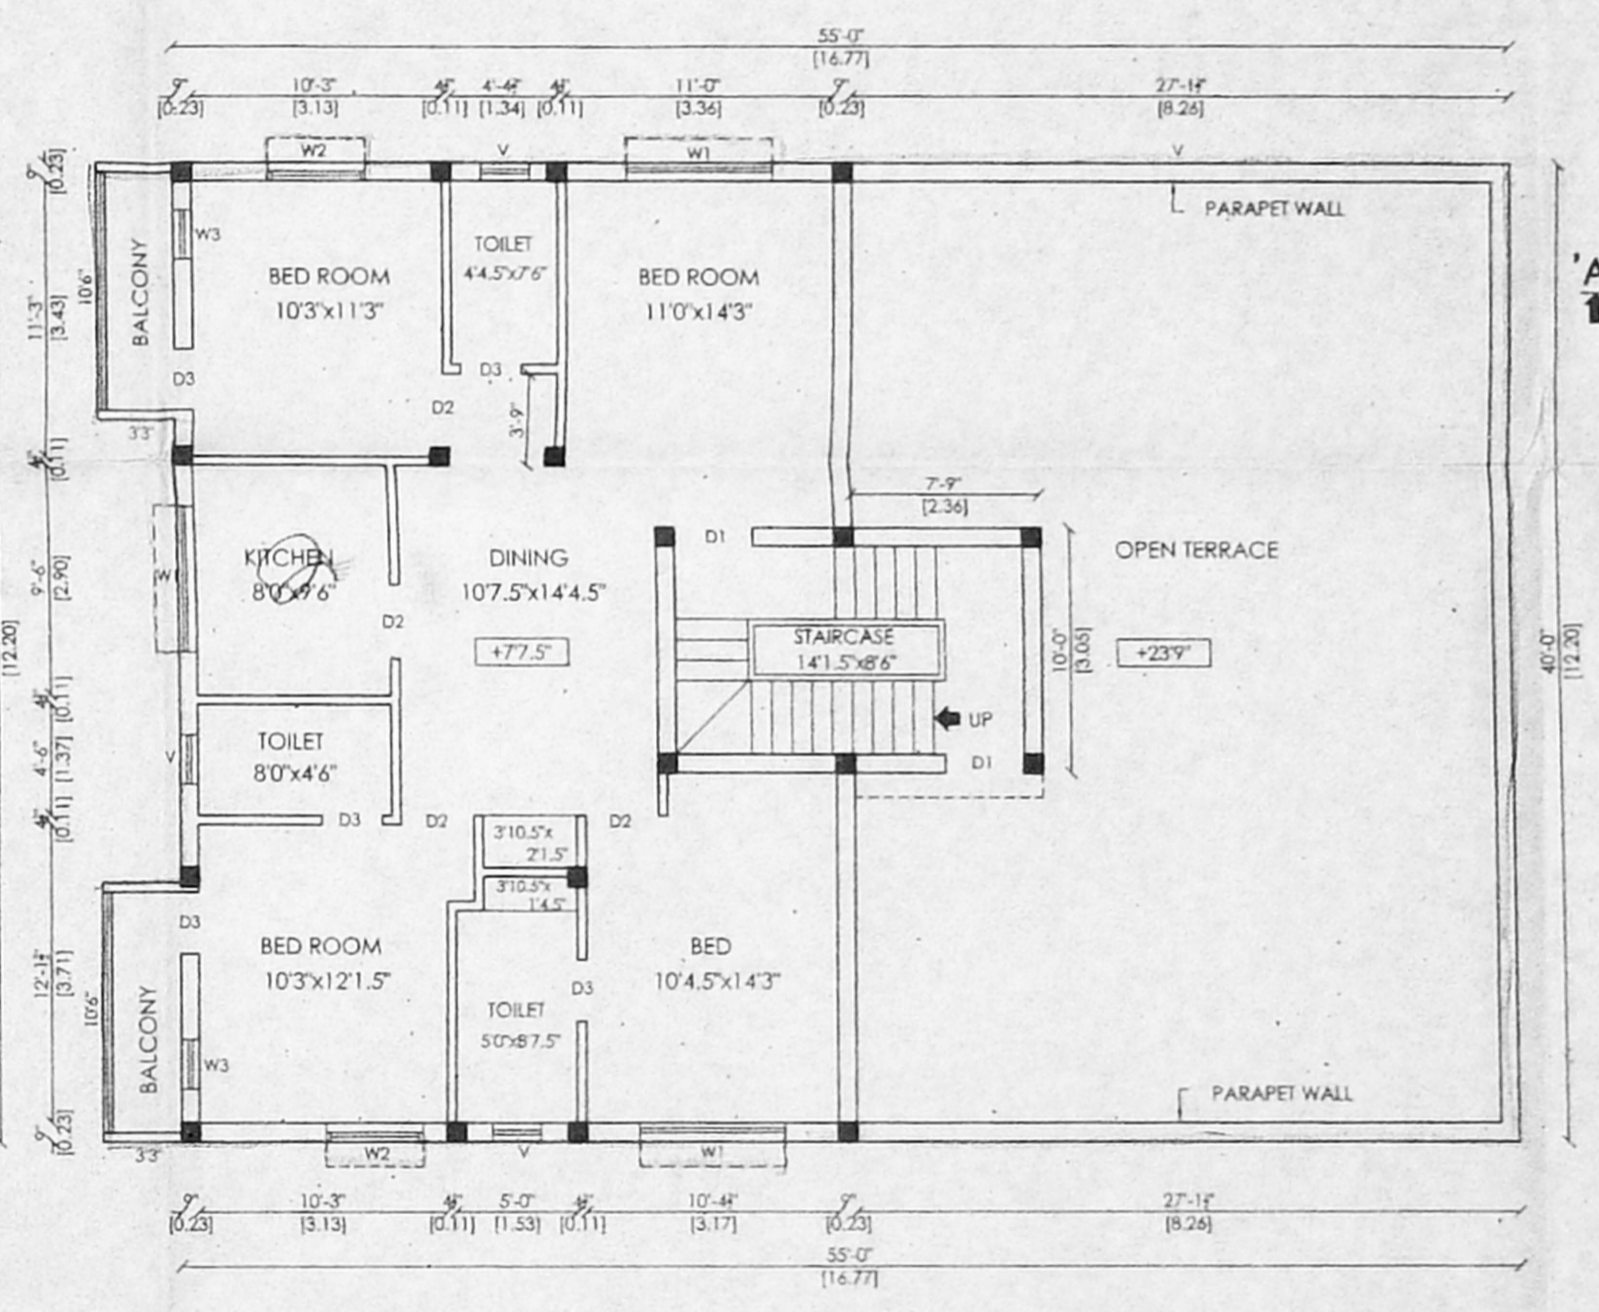


SECOND FLOOR PLAN (PART)

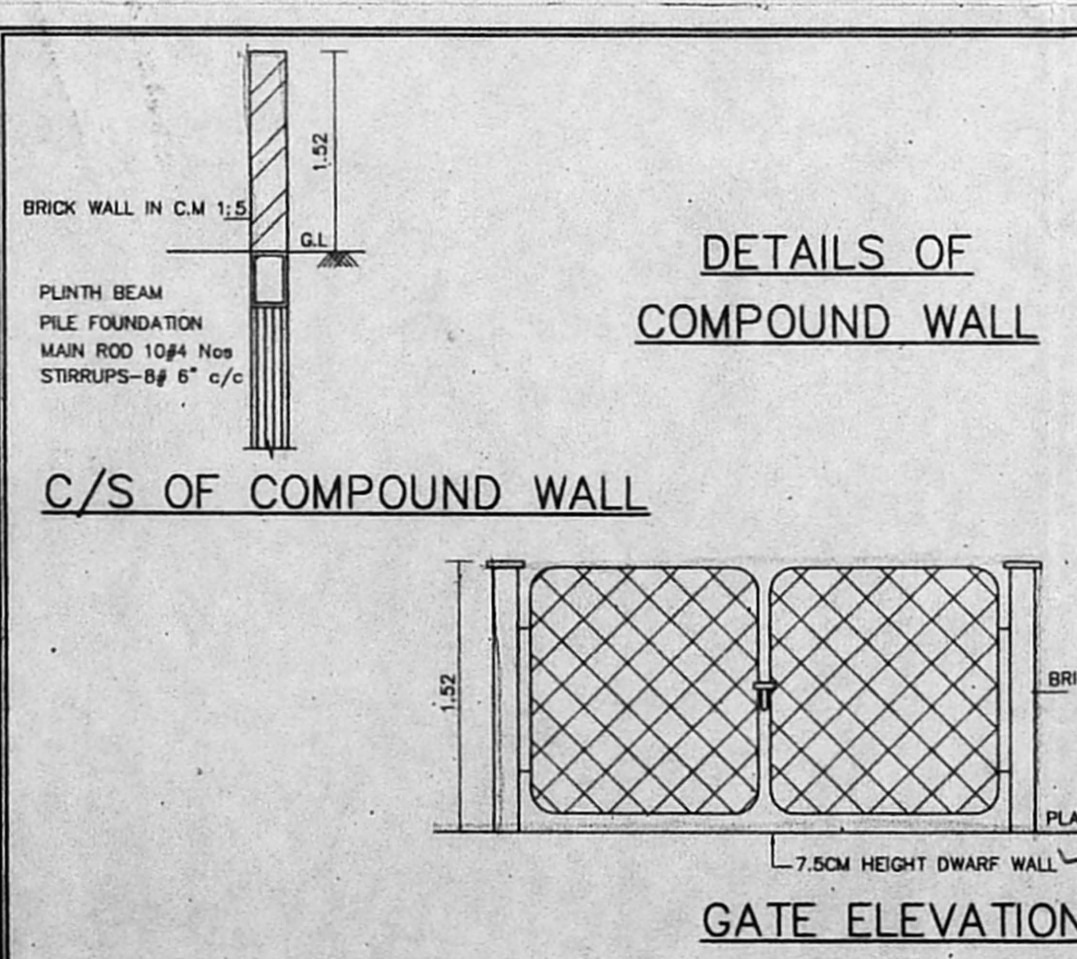


DETAILS OF COMPOUND WALL

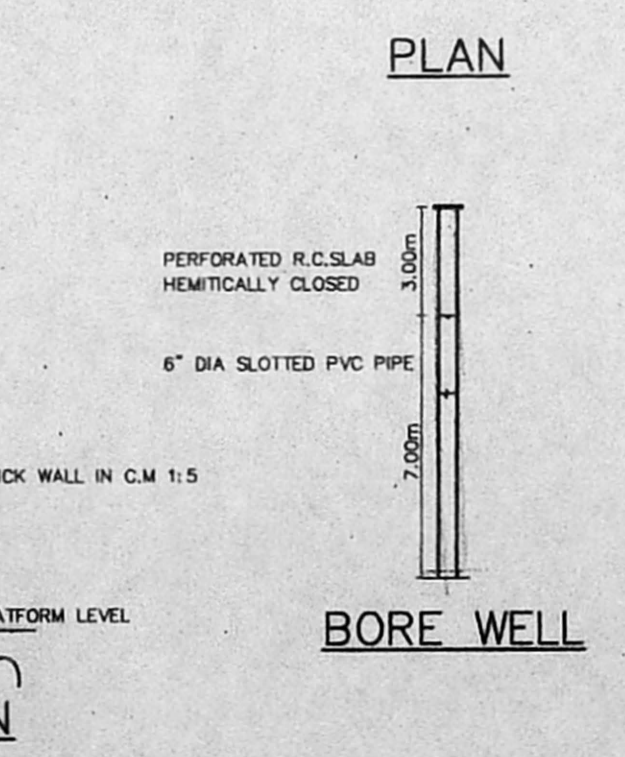


BORE WELL

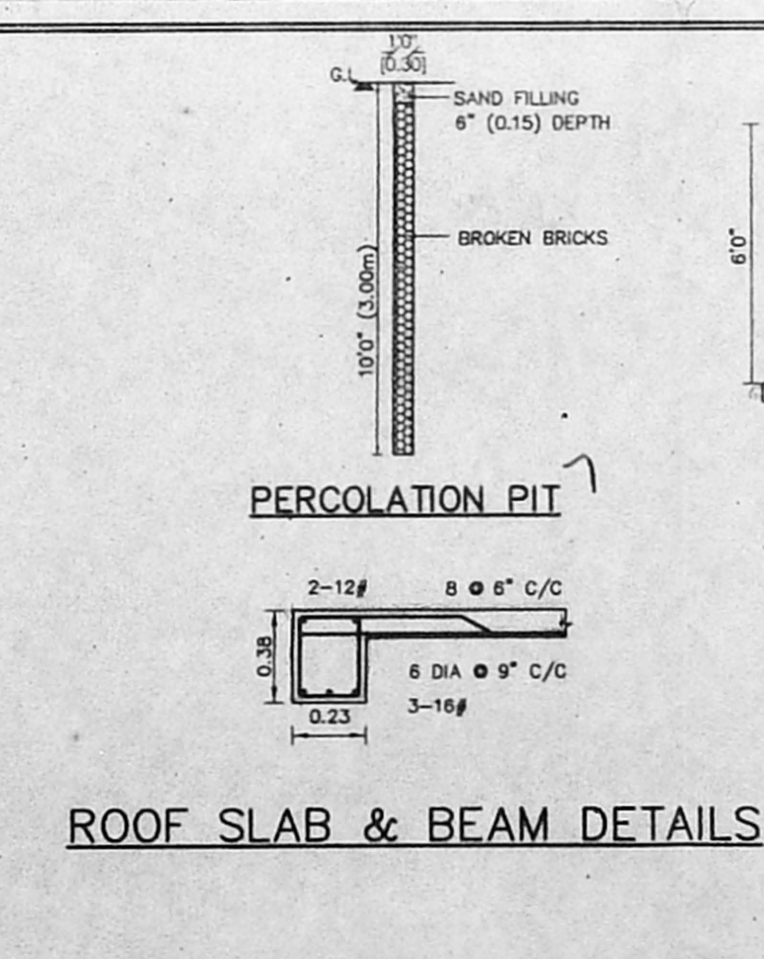

ROOF SLAB & BEAM DETAILS

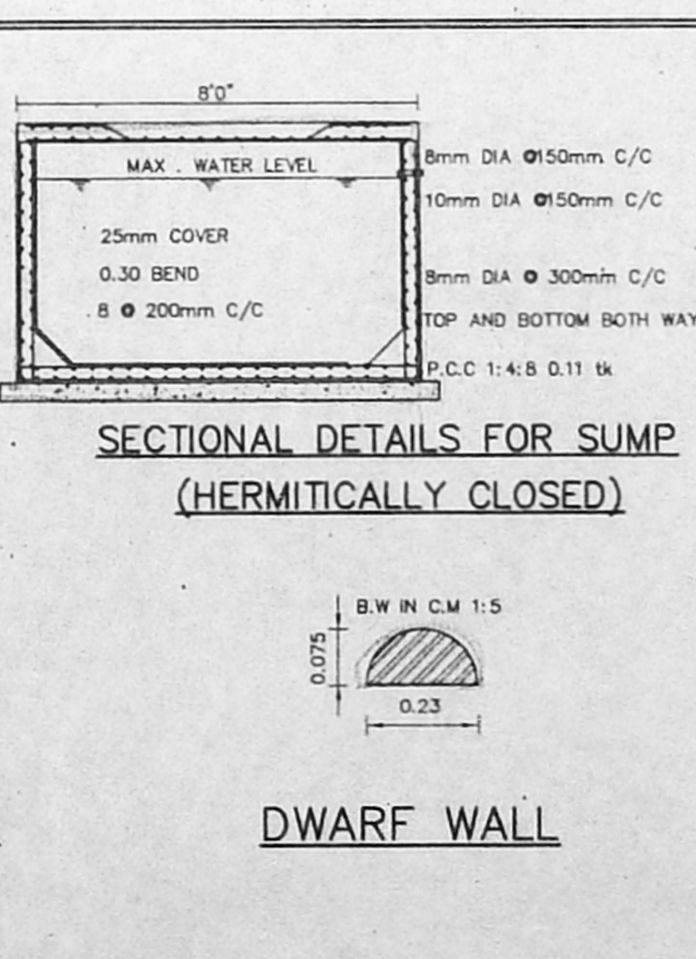

SECTIONAL DETAILS FOR SUMP (HERMETICALLY CLOSED)

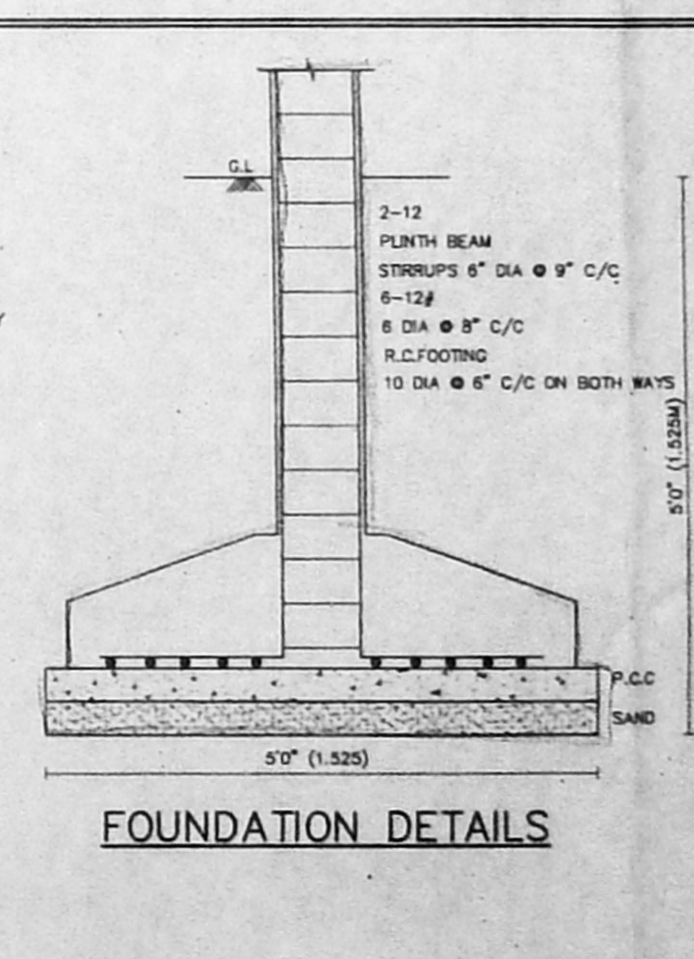

FOUNDATION DETAILS

B. Tolachand Nahar
B. TOLACHAND NAHAR (POWER AGENT)
APPLICANT'S SIGNATURE

B. Gowrishankar
B.E. M.E. P.V. M.I.C.S.
LICENSED SURVEYOR No. 215
KANCHIPURAM DISTRICT No. 103044
103044
NO. 2A, ELUMMANUR STREET,
NEELANGARAI, CHENNAI-600008

LICENSED SURVEYOR