
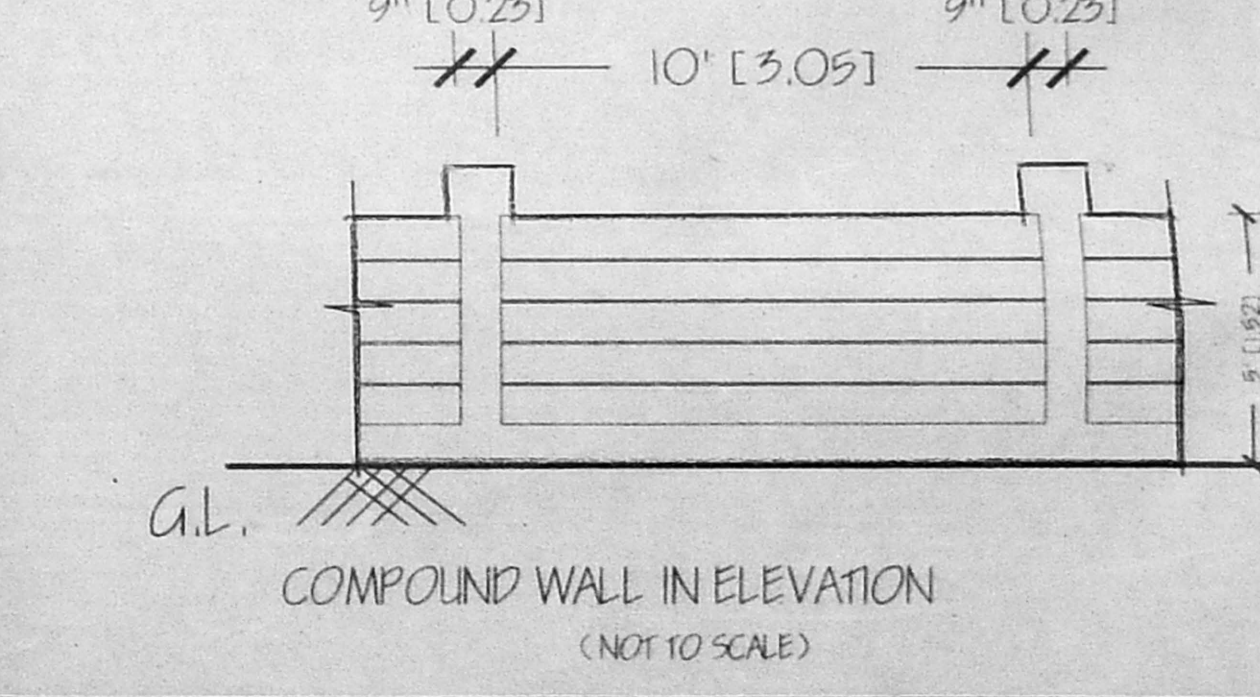
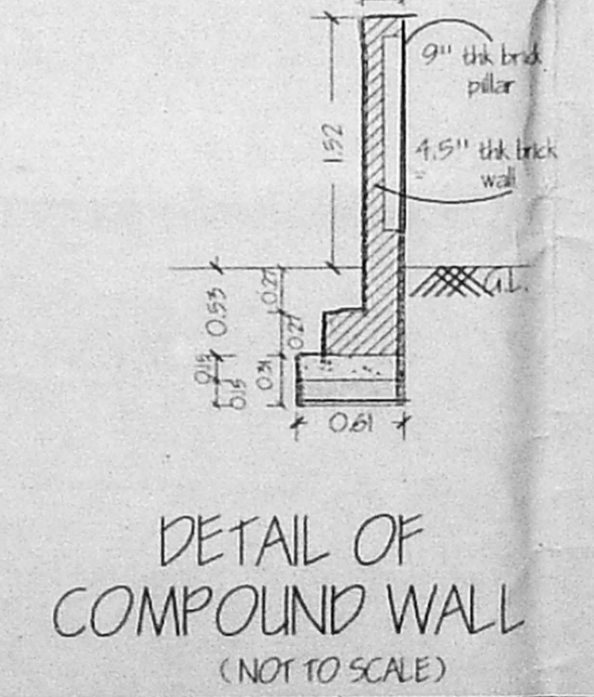
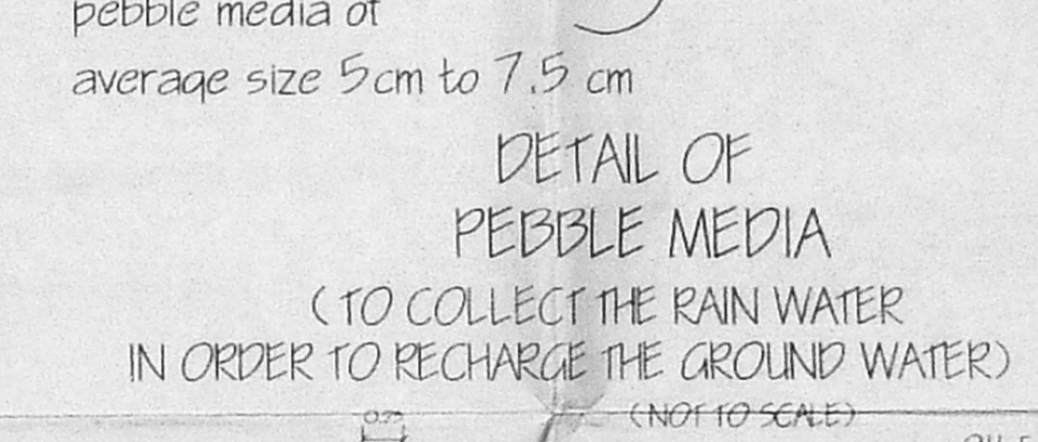
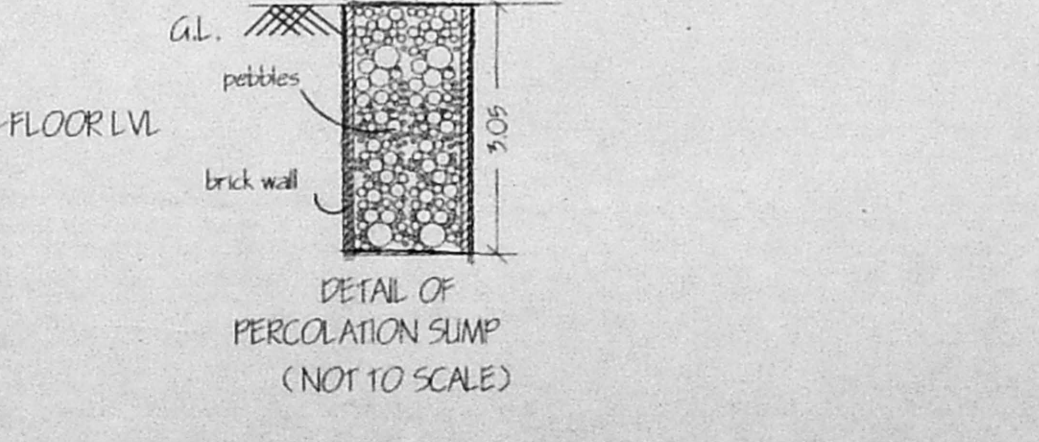
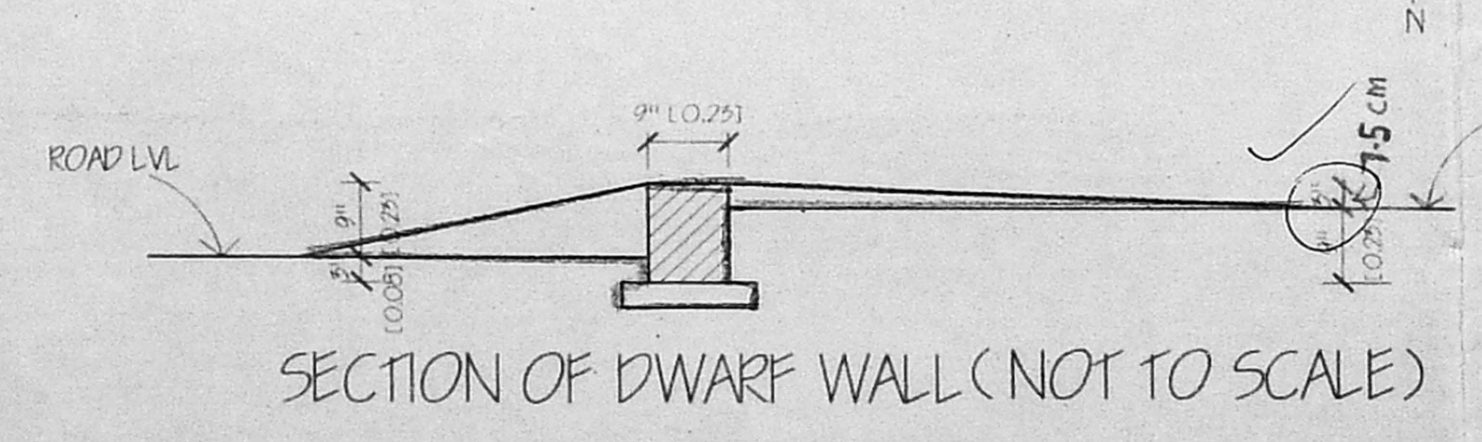
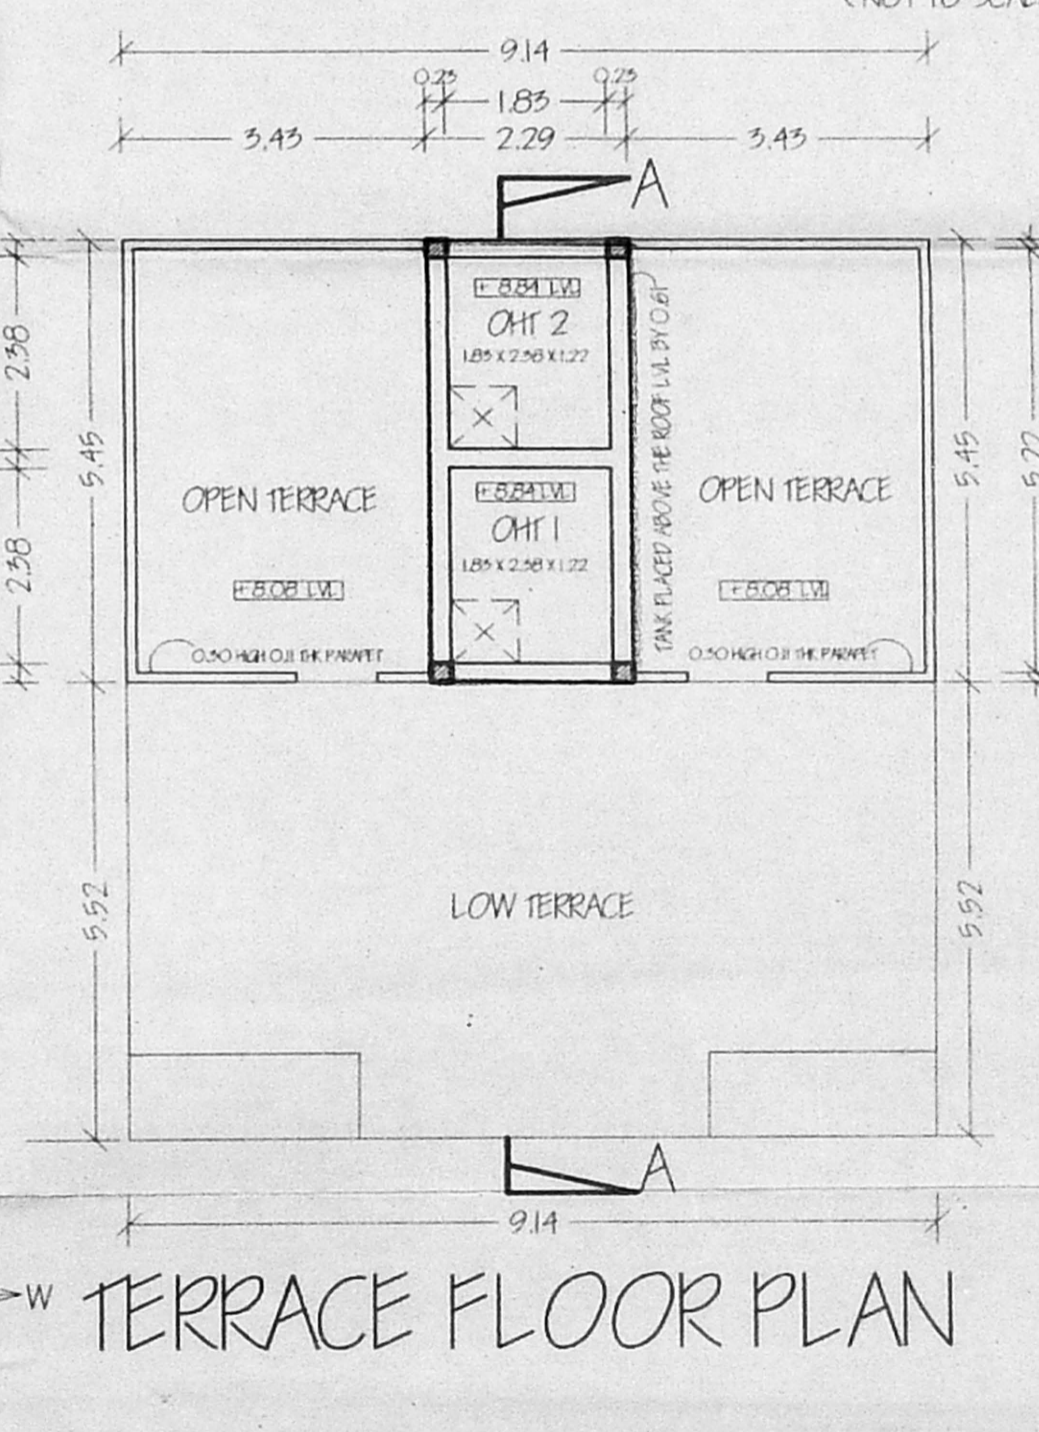
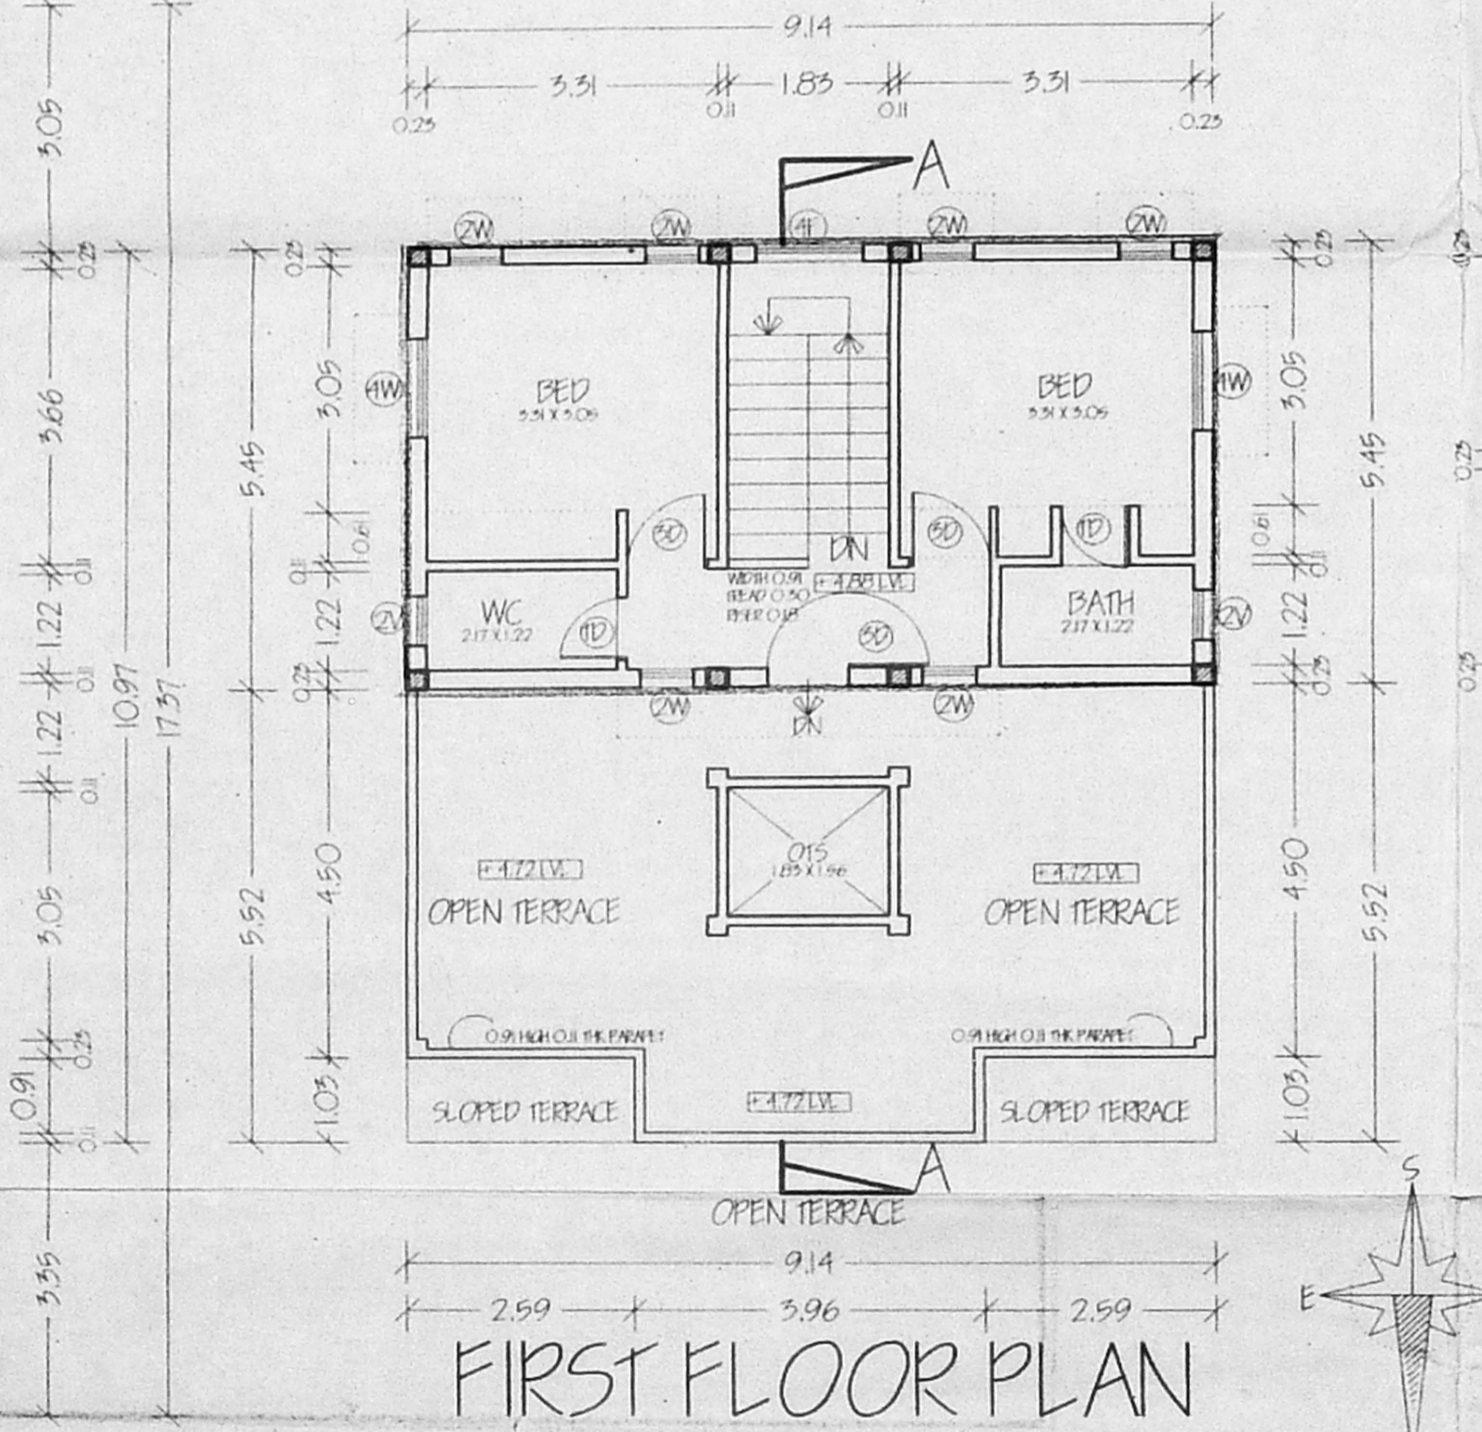
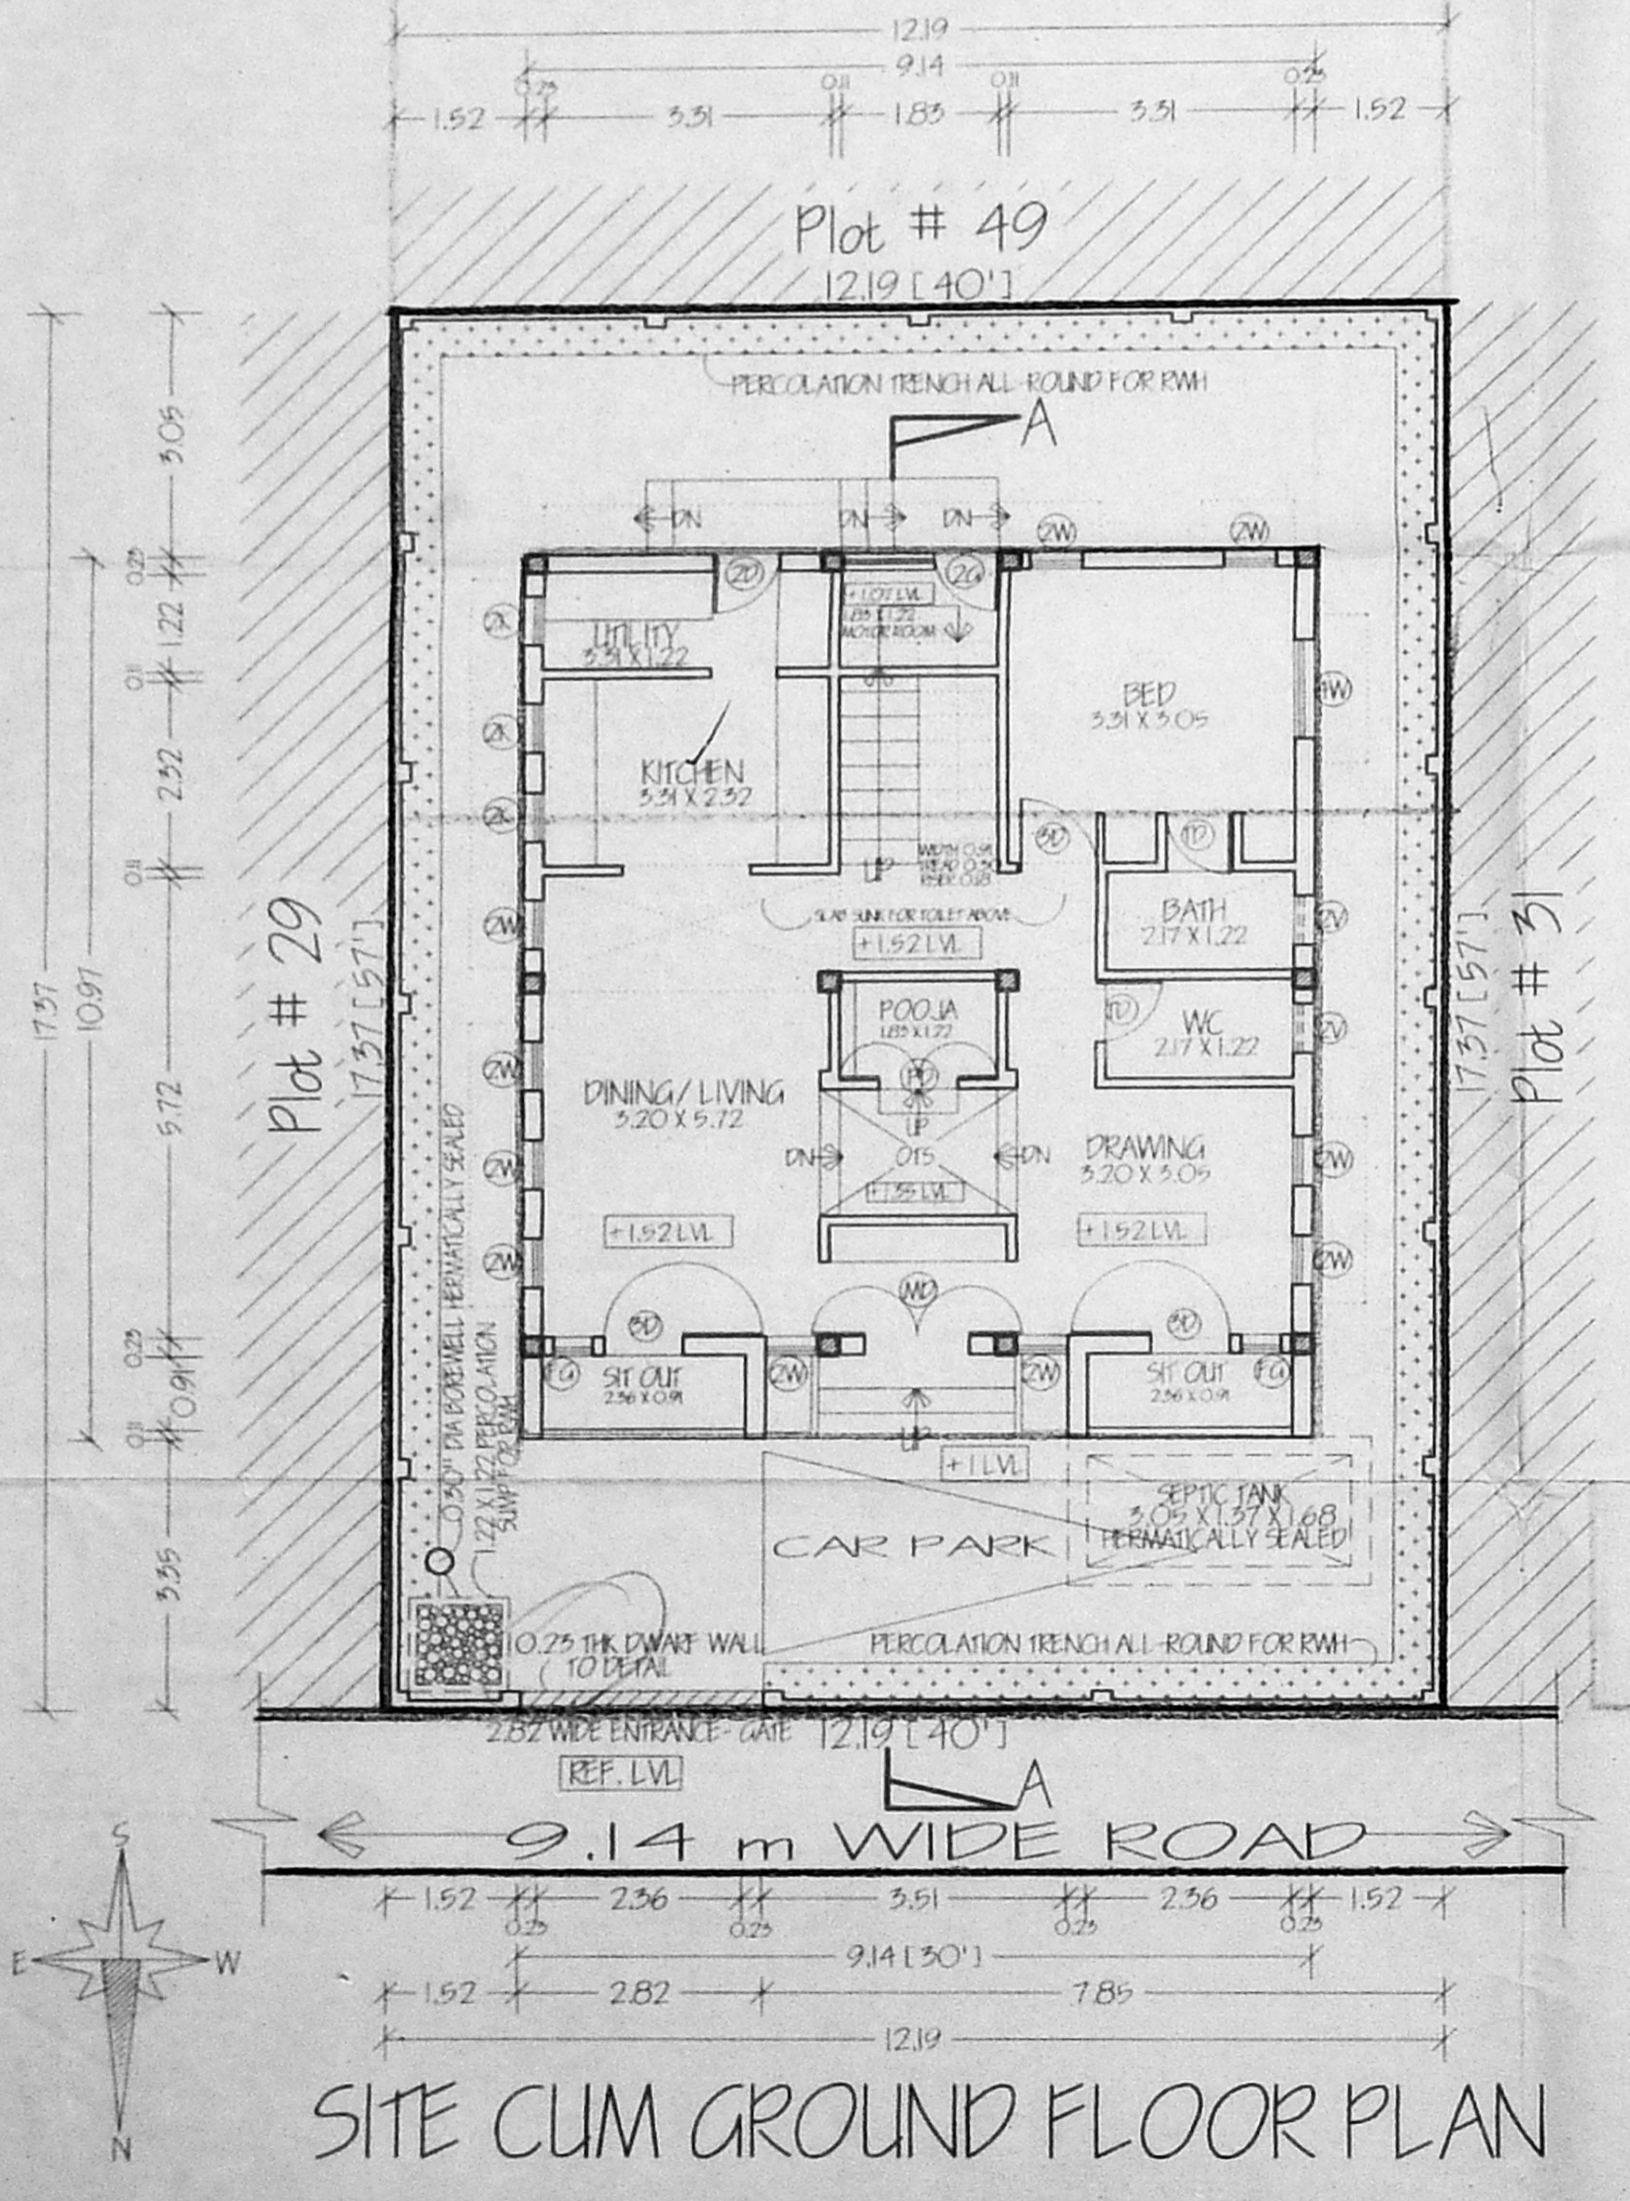
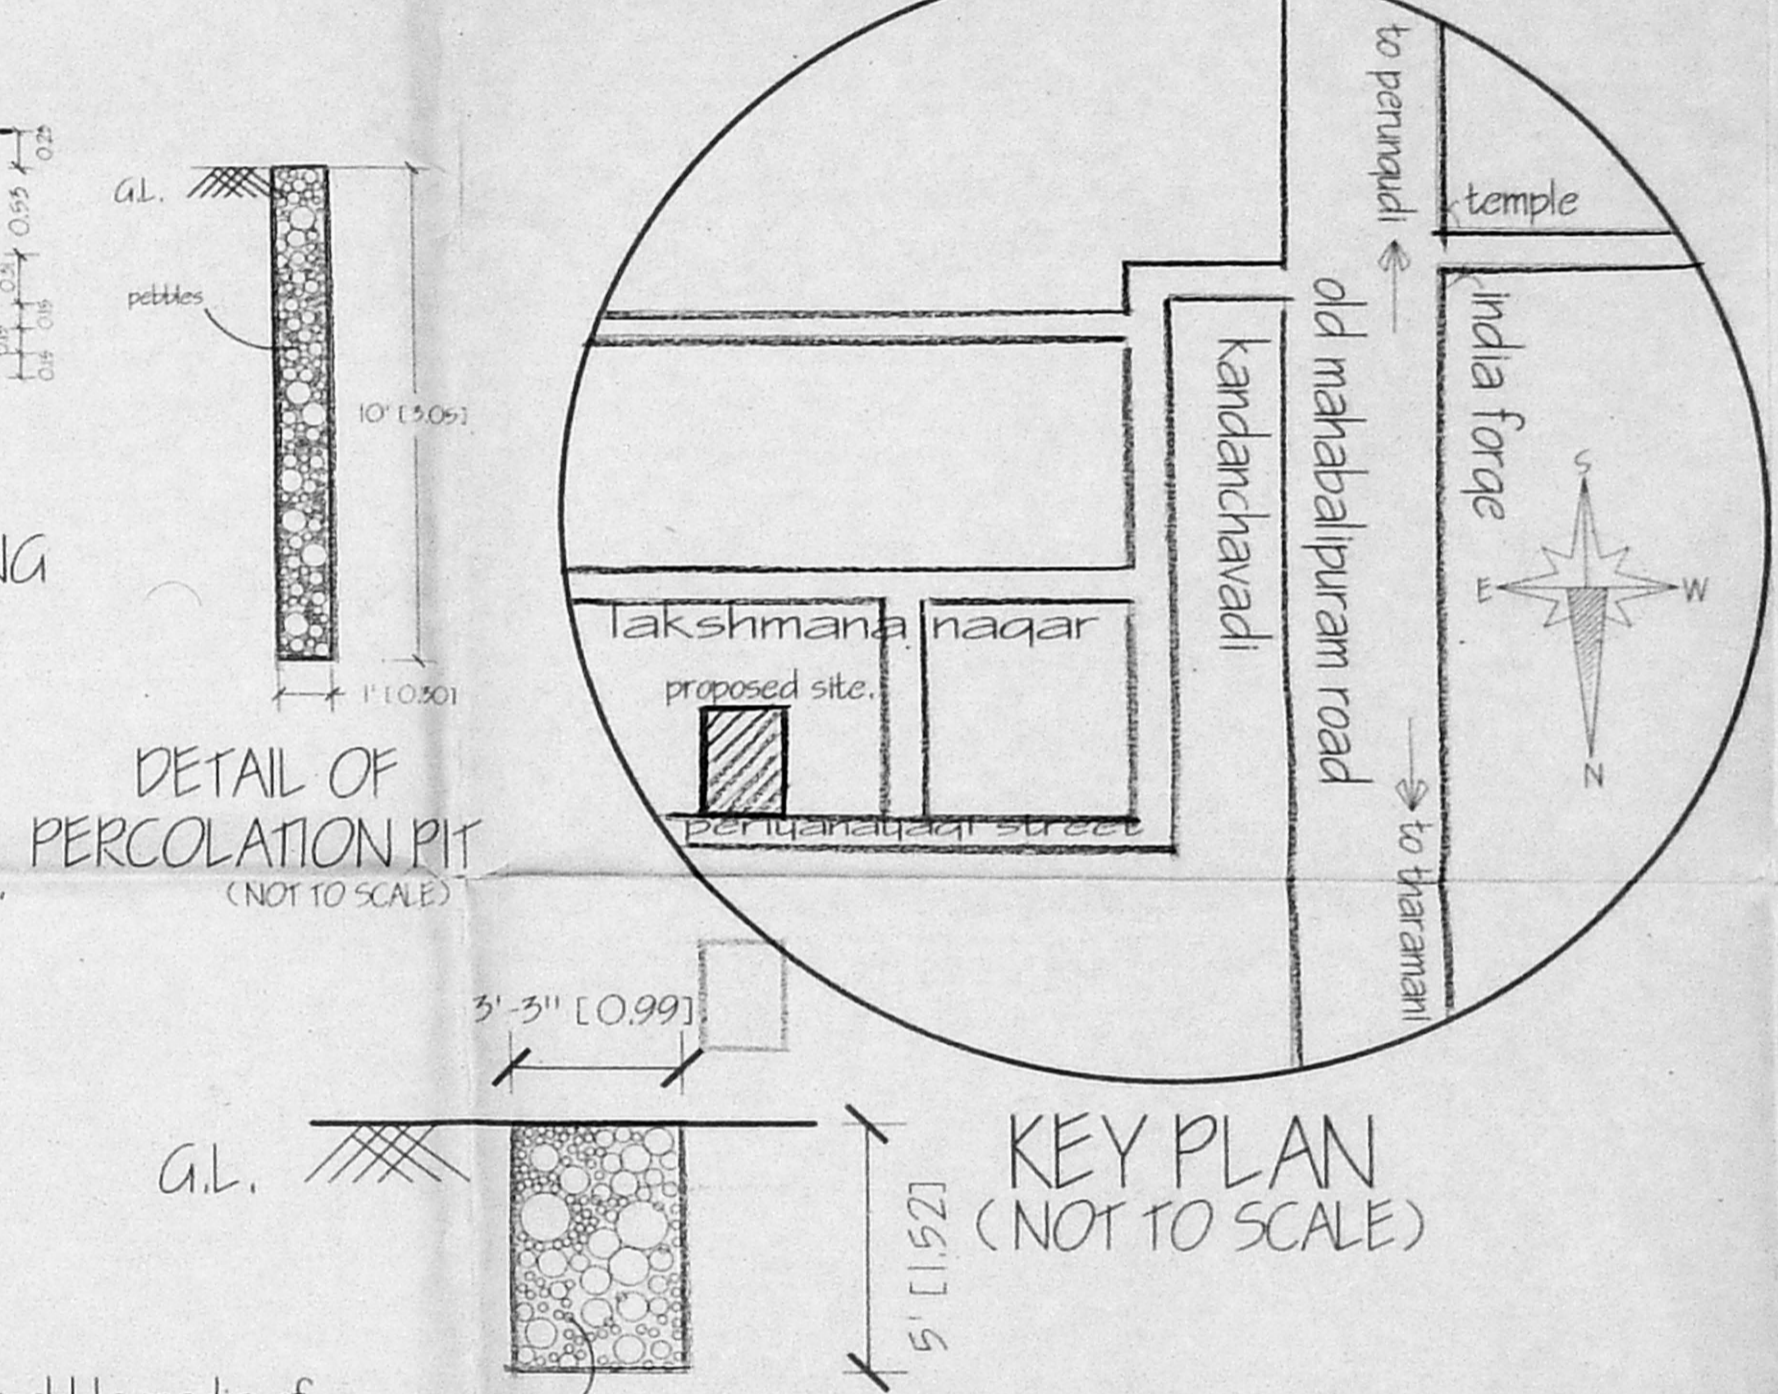
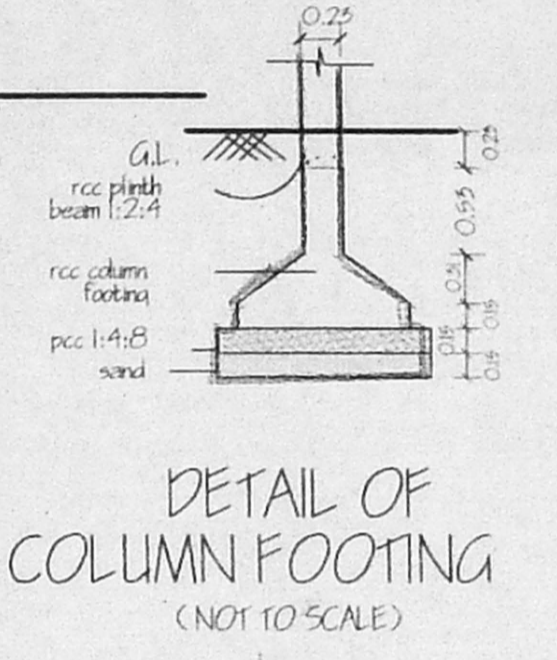
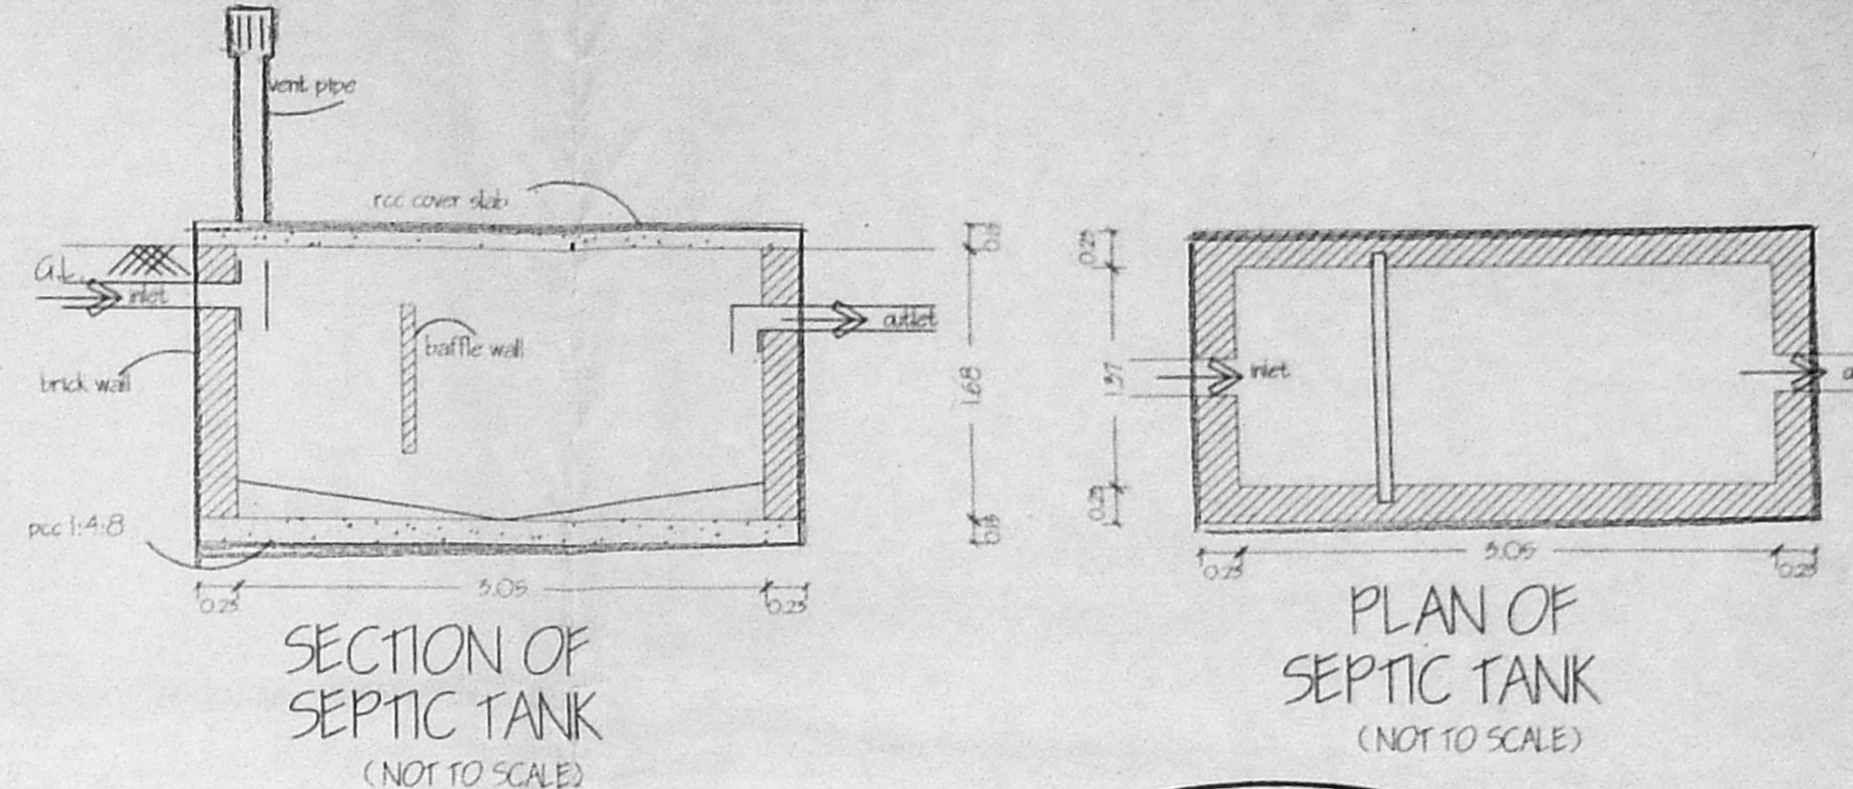
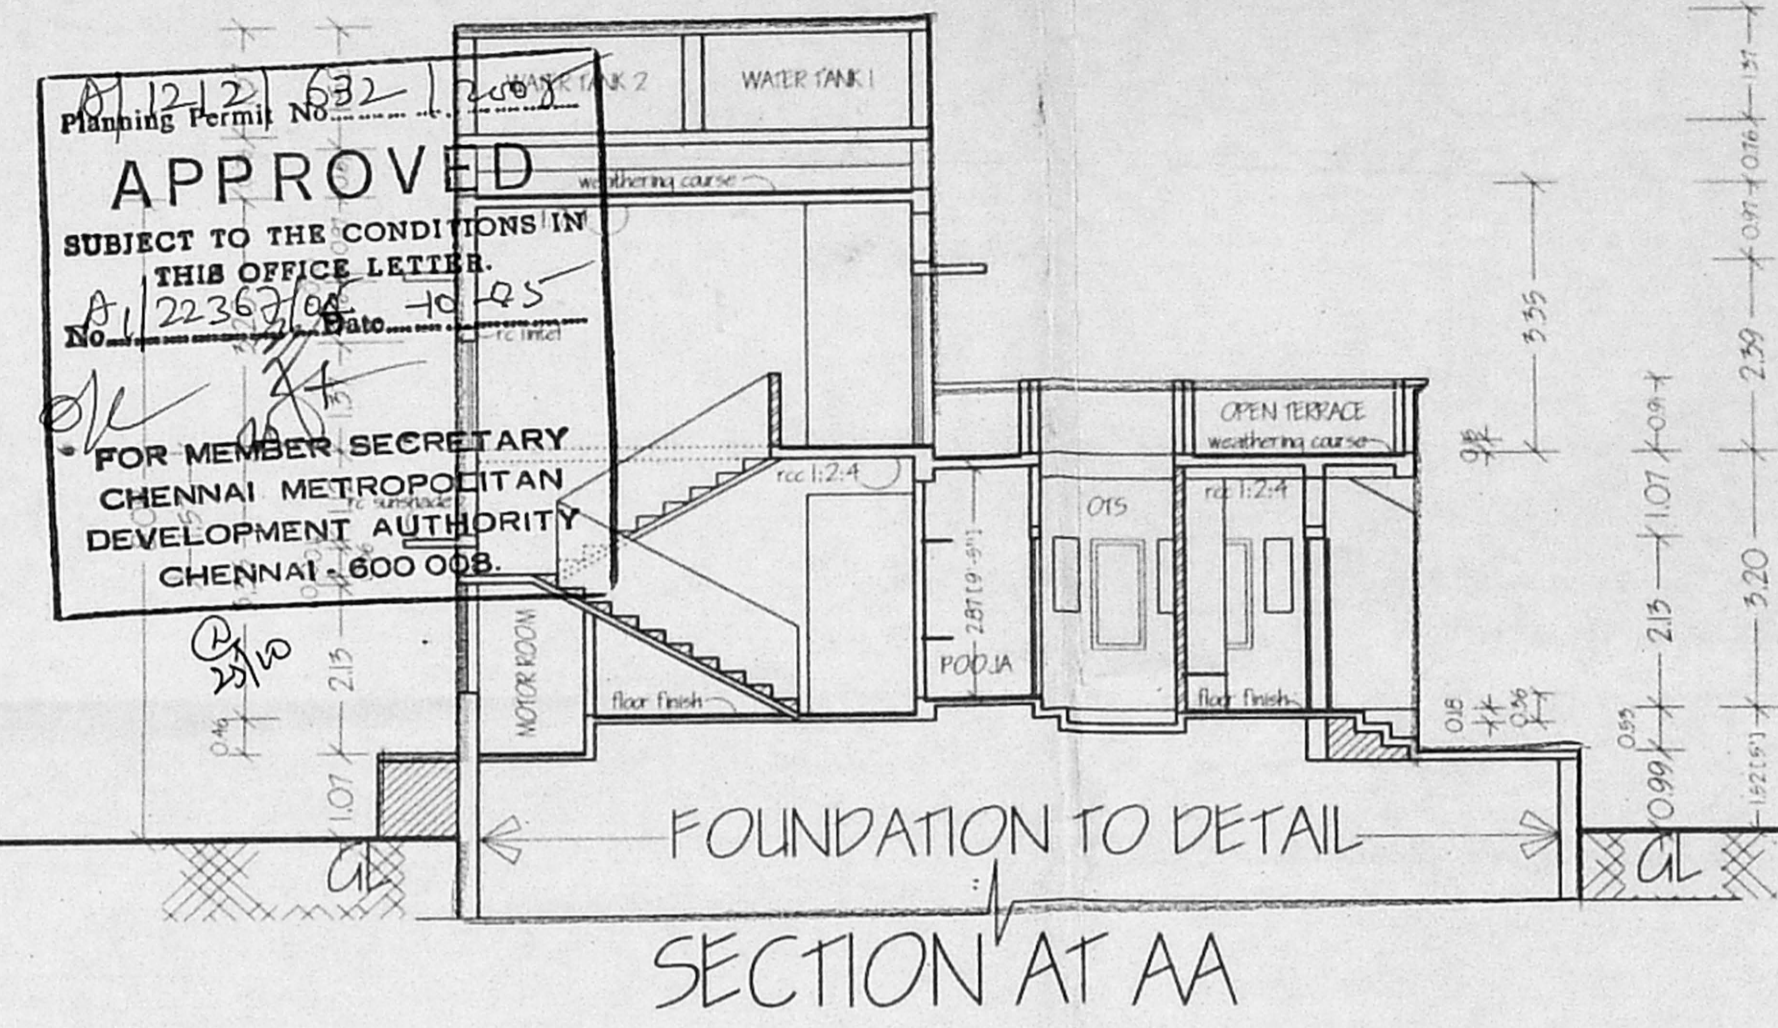


OFFICE COPY

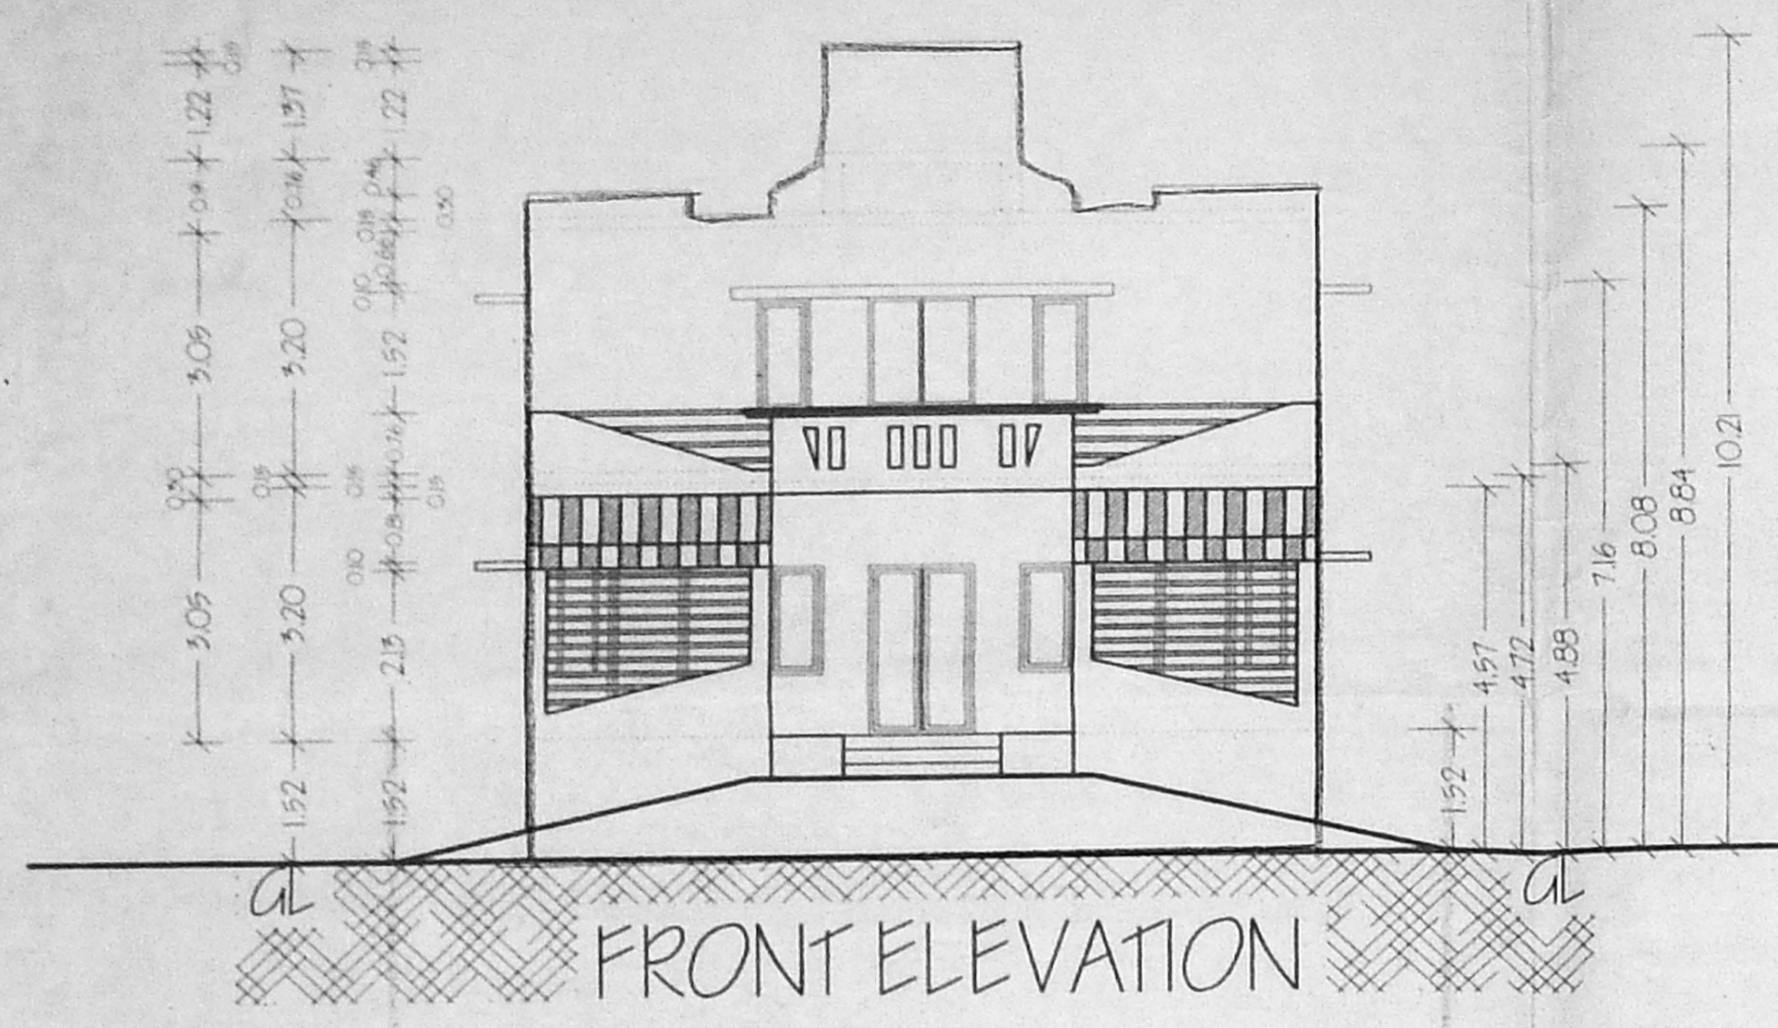

SPECIFICATION

FOUNDATION: RCC 1:2:4 COL. FOOTING WITH SAND AND PCC 1:4:8
 SUPER STRUCTURE: RCC 1:2:4 WITH BRICK WALL & PCC 1:4:8
 SUNSHADE & LINTEL: REG. 12.5% AD. 22367/2004
 DOORS & WINDOWS: WOODEN FRAMED SHUTTERS FOR DOORS & WOODEN FRAMED ALUMINIUM FRAMED WINDOWS
 FLOORING: CEILING & BEAMS: 1.2 INTERIORS AND EXTERIORS 1 CM 1:4
 WEATHERING COURSE: 12M THK PRESSED CLAY TILE OVER LIME CONCRETE LAD
 PAINTING: EXTERIOR WITH CEMENT PAINT AND INTERIORS WITH DRY DISTEMPER


SCHEDULE OF JOINERY

TYPE	DESCRIPTION	WIDTH	HEIGHT
MD	Main Door- Double Shuttered	4'0" (1.22)	7'0" (2.13)
SD	Flush Door	3'0" (0.91)	7'0" (2.13)
2D	Flush Door	2'6" (0.76)	7'0" (2.13)
TD	Toilet Door	2'6" (0.76)	7'0" (2.13)
PD	Pooja Door- Double Shuttered	3'0" (0.91)	7'0" (2.13)
2V	Ventilator	2'0" (0.61)	2'6" (0.76)
2W	Window	2'0" (0.61)	4'6" (1.37)
4W	Window	4'0" (1.22)	4'6" (1.37)
2K	Window	2'0" (0.61)	3'0" (0.91)
4F	Fixed Window	4'0" (1.22)	4'6" (1.37)
1F	Fixed Window	1'6" (0.46)	4'6" (1.37)

AREA STATEMENT

PLOT AREA	2280 sqft [211.81 sm]
GROUND FLOOR AREA	1050 sqft (97.54 sm)
FIRST FLOOR AREA	537 sqft (49.88 sm)
TOTAL BUILT AREA	1587 sqft (147.43 sm)
PLOT COVERAGE	46.05%
FSI	0.696

COLOR CODE REFERENCE

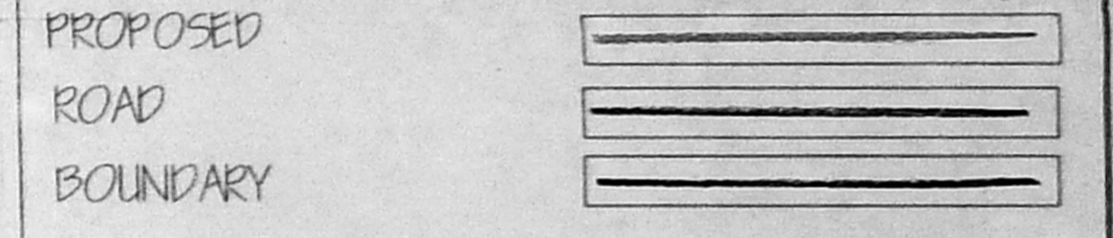


OWNER'S SIGNATURE

A. S. L.

SCALE 1" = 8'-0" (1:100)

ALL DIMENSIONS ARE IN METRES

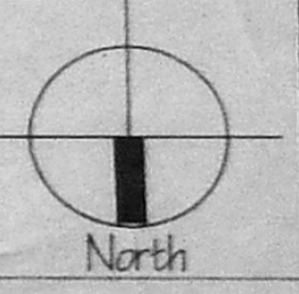

Proposed Residential Building at Plot #30,
 Periyanaayal Road, Lakshmana Nagar,
 Kandanchavadi, Chennai 600 096.
 RS#121/ 28, Palavakkam Panchayat limits.
 Plot Layout Sanctioned vide DTP#79/ 66

LICENSED SURVEYOR

Md. Akbari Saif.

MOHAMED EBRAHIM SAIF, B.Arch.,
 ARCHITECT & VALUER,
 CROWN COURT, THIRD FLOOR,
 34 CATHEDRAL ROAD,
 MADRAS-600 033.
 LICENSED UNDER FORA. NO. 114
 GOVT. OF INDIA