
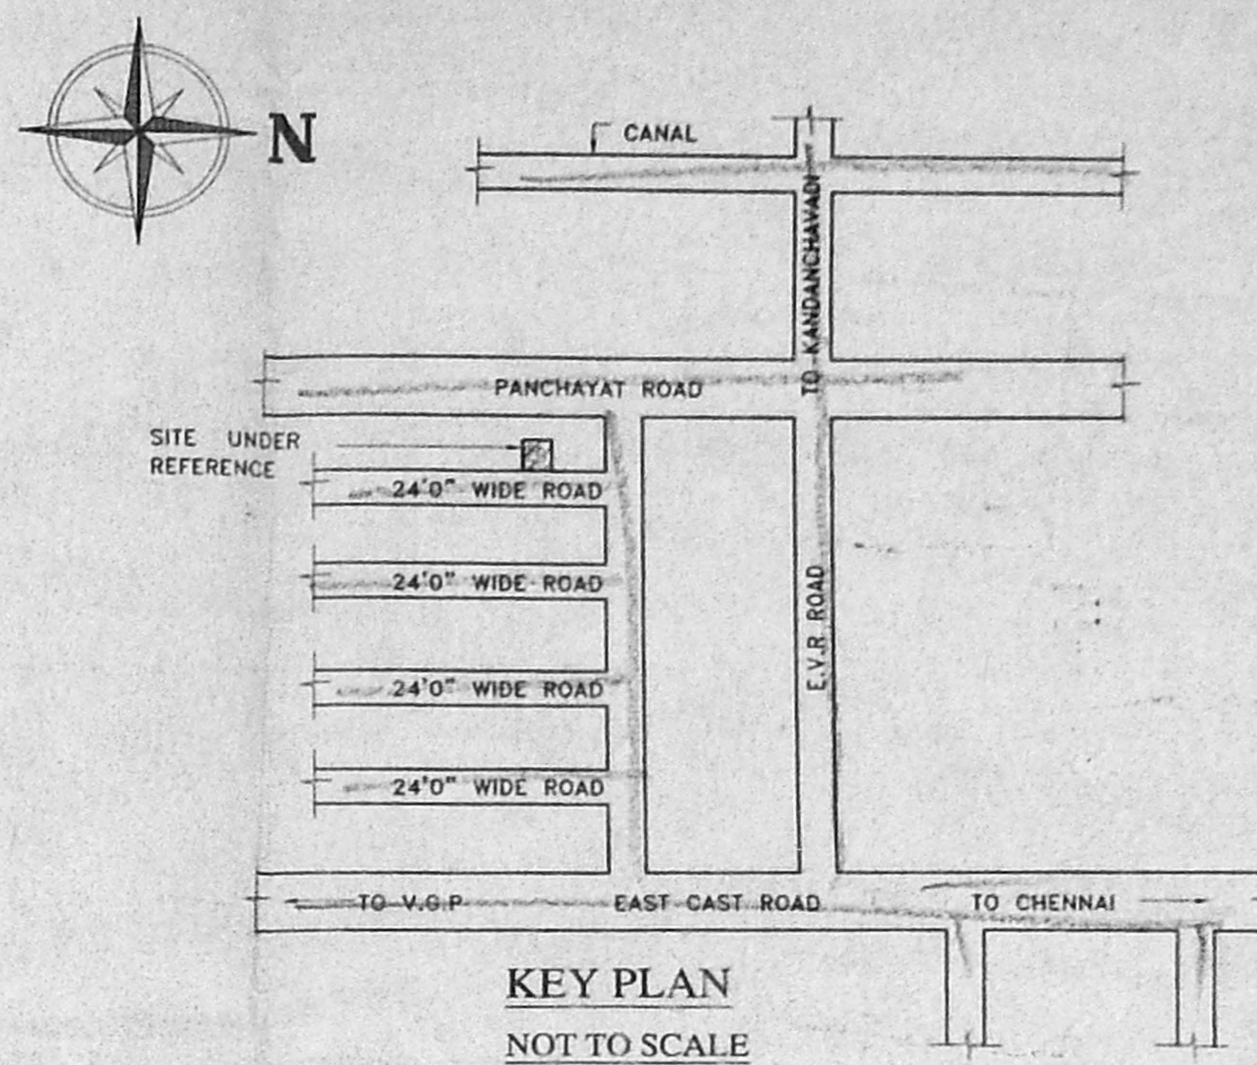
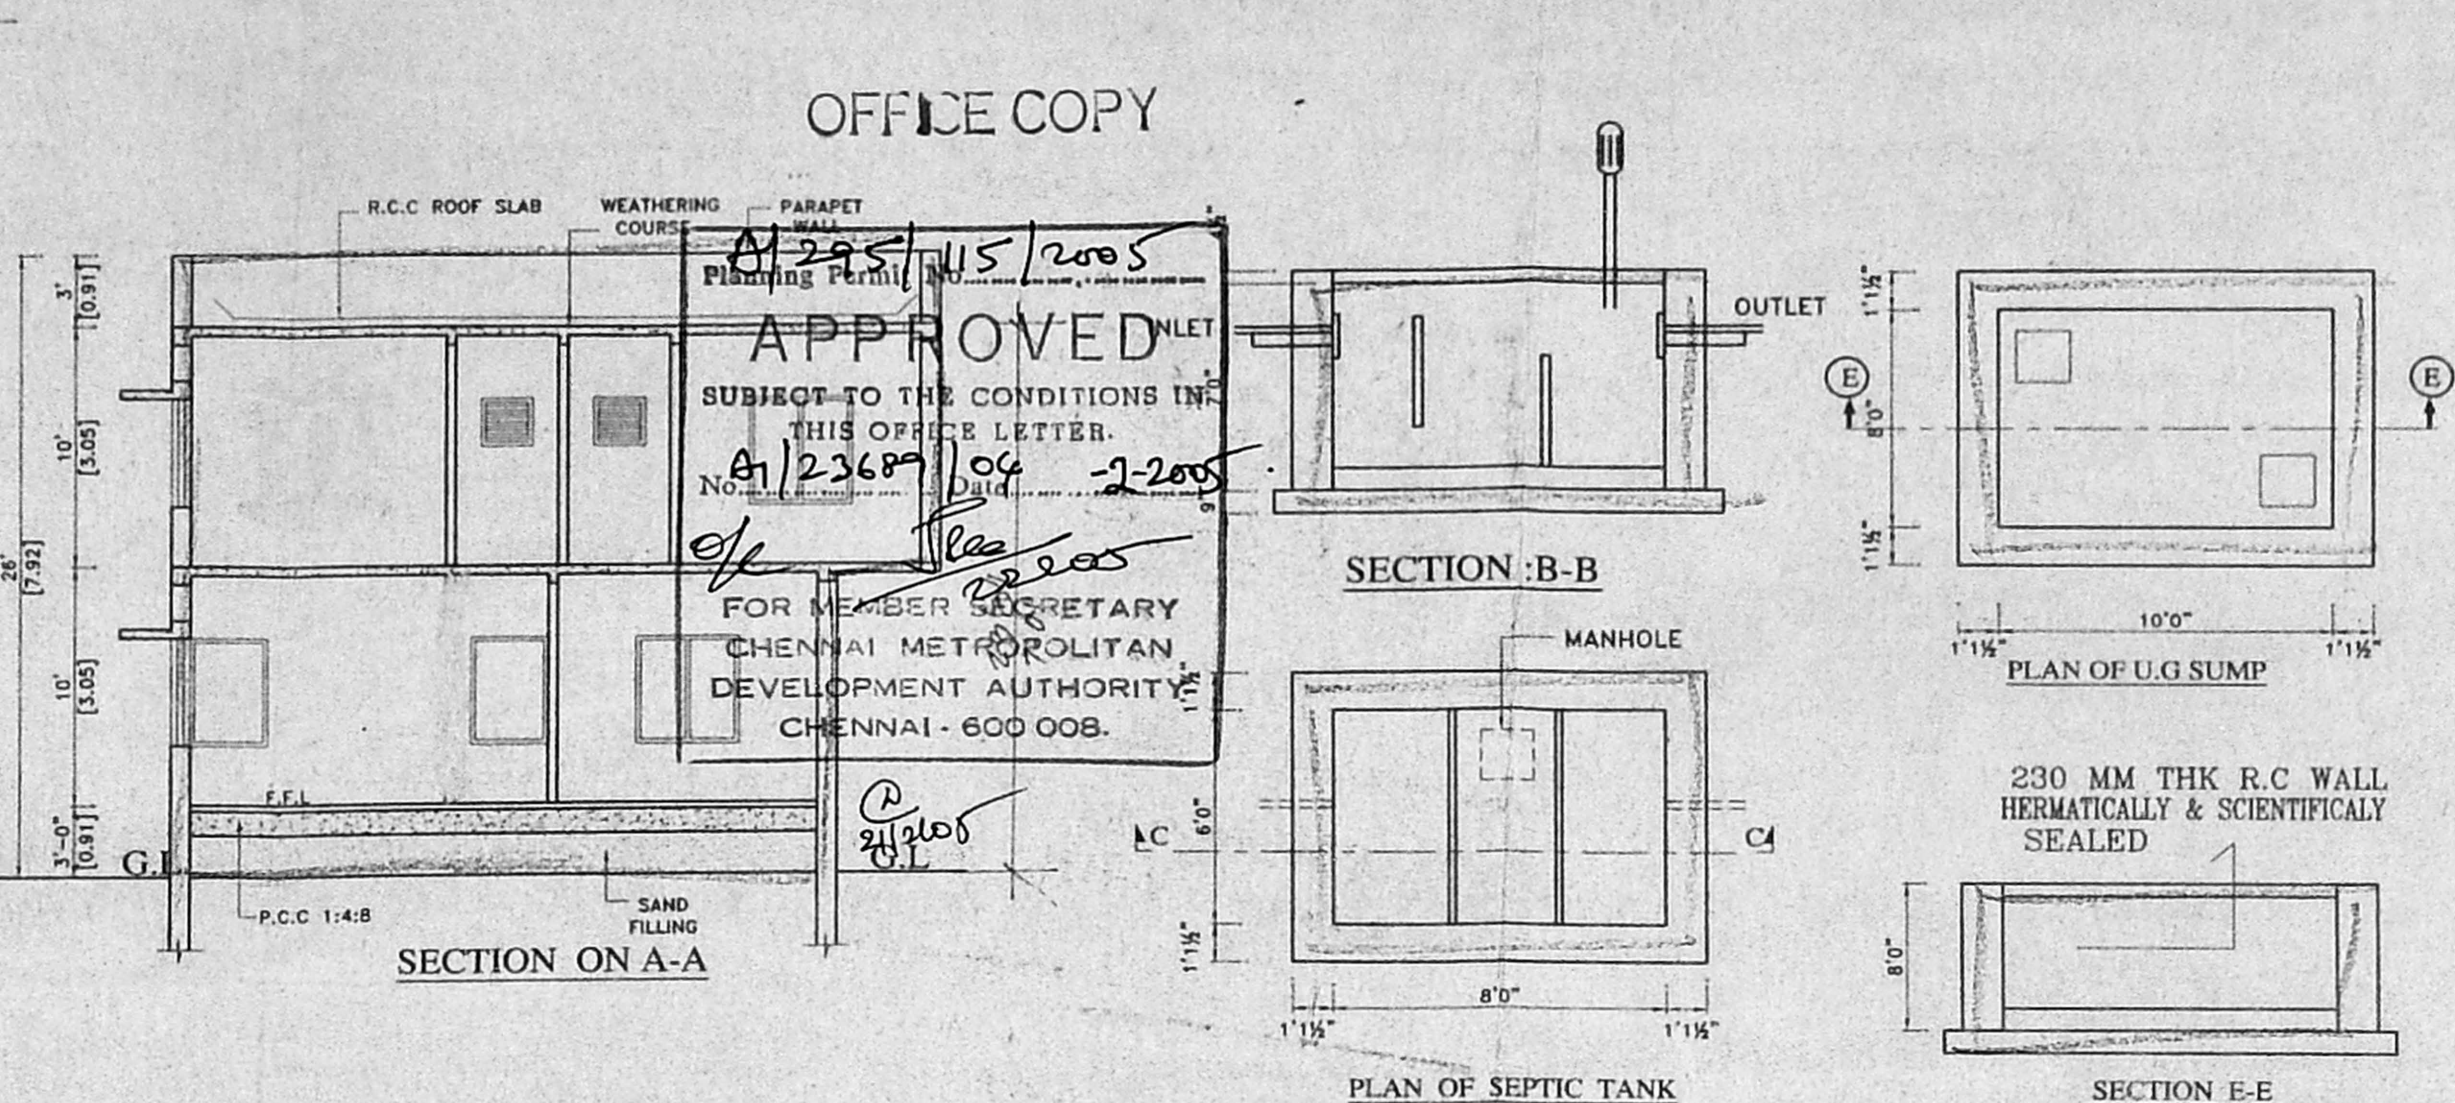


OFFICE COPY

APPROVED
 SUBJECT TO THE CONDITIONS IN THIS OFFICE LETTER.
 No. A/23689/04-2-2005
 FOR MEMBER SECRETARY
 CHENNAI METROPOLITAN
 DEVELOPMENT AUTHORITY
 CHENNAI - 600 008.

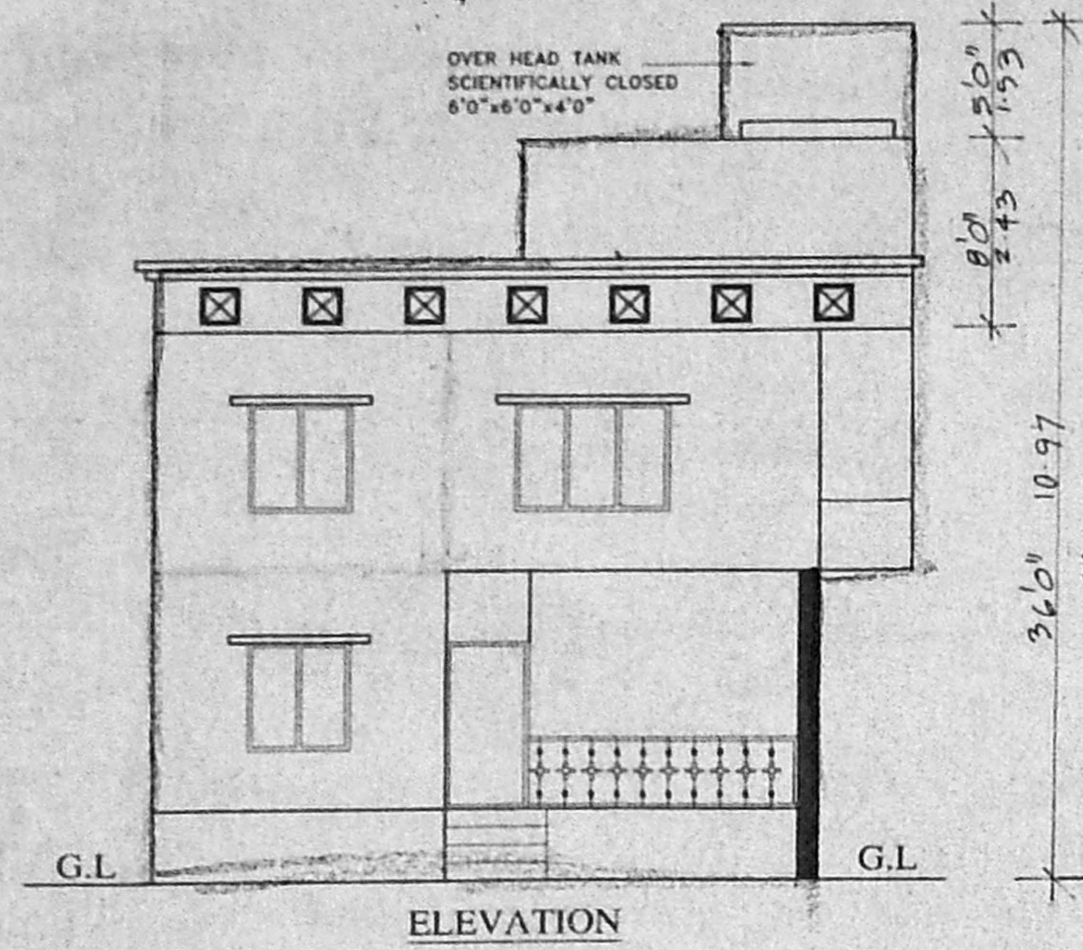





SCHEDULE OF JOINERY:-

TYPE	DETAIL	SIZE
MD	DOOR	3'3" x 7'0"
D	DOOR	3'0" x 7'0"
D1	DOOR	2'6" x 7'0"
W1	WINDOW	6'0" x 4'6"
W2	WINDOW	4'6" x 4'6"
V	VENTILATOR	3'0" x 2'0"

CMDA "A" CHANNEL
 C. No. A/23689/2004

SPECIFICATION

FOUNDATION	COLUMN FOOTING
BRICK WORK	C.M 1:6 FOR SUPER STRUCTURE
PLASTERING	C.M 1:5 FOR WALLS & 1:3 FOR CEILING
CEMENT PAINT	2 COATS FOR WALLS & 1 EXTRA COAT FOR CEILING
R.C.C.	1:2:4 FOR SLABS & LINTELS
WOOD WORK	ALL WOOD WORKS IN BEST QUALITY TIMBER
WEATHERING COURSE	B JELLY LIME MORTAR OVER ROOF SLAB ONE LAYER OF COUNTRY TILES

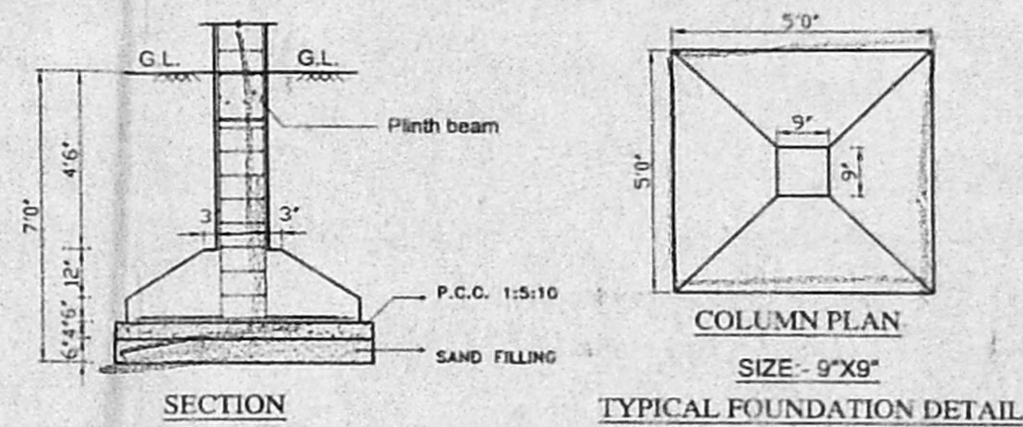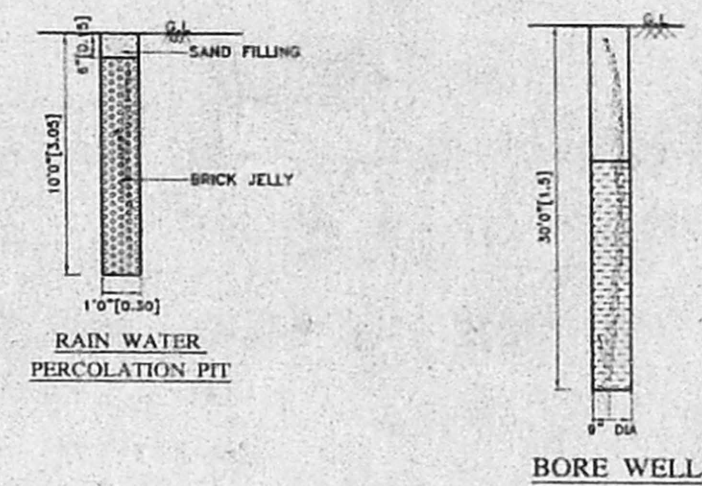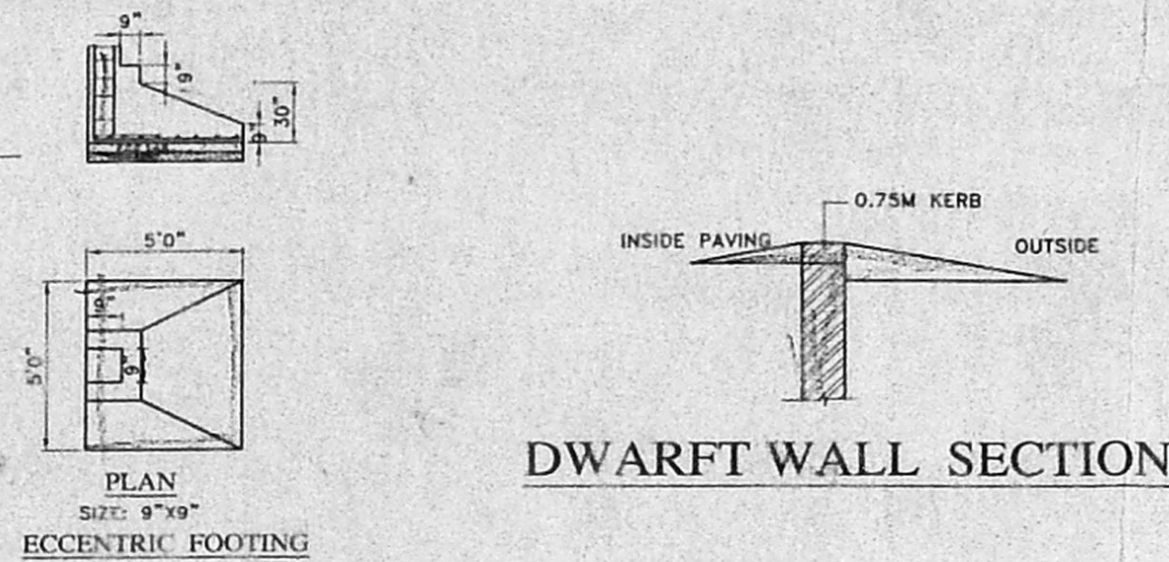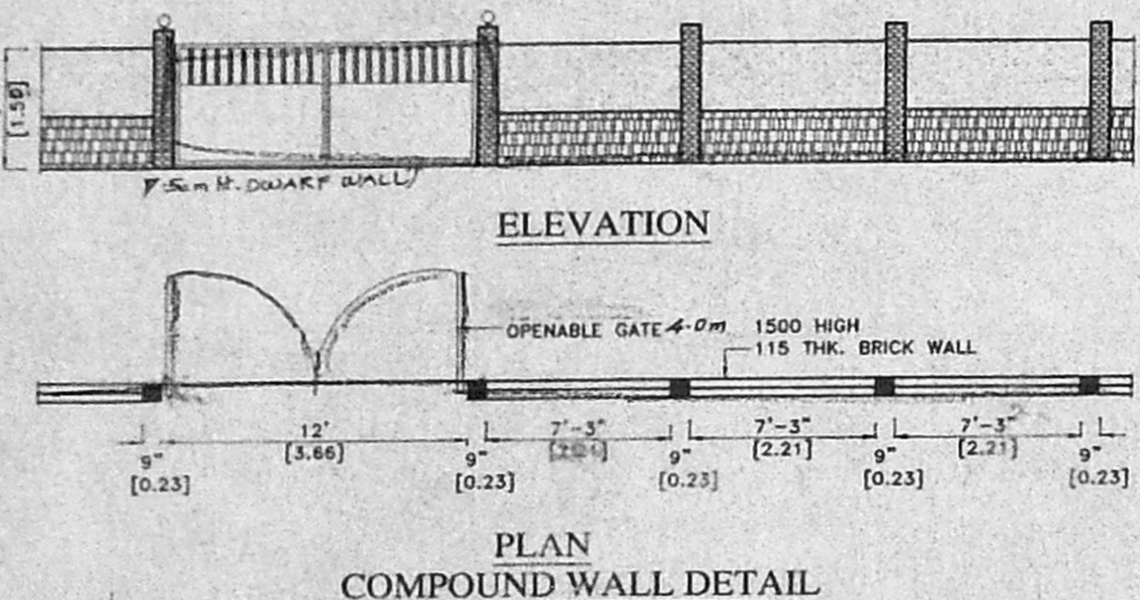

COLOUR INDEX:-

PROPOSED	
ROAD	
BOUNDARY	





AREA STATEMENT

	Sq.Ft.	Sq.M
TOTAL SITE EXTENT	2400.00	222.96
GROUND FLOOR	1170.00	108.60
FIRST FLOOR	1316.25	122.27
TOTAL FLOOR AREA	2486.25	230.87
PLOT COVERAGE	54.8%	
F.S.I	1.03	

PLAN SHOWING THE PROPOSED RESIDENTIAL BUILDING AT PLOT NO A17, COMPRISED IN S.NO 53 PT. (AS PER PATT A S.NO 53/2A1C) NO 142, PALAVAKKAM VILLAGE., TAMBARAM TALUK, CHENGLEPPU DISTRICT

SCALE : 1" = 8'-0" (1:100)

OWNERS SIGNATURE
 S. Juma
 SIGNATURE OF LICENSED SURVEYOR

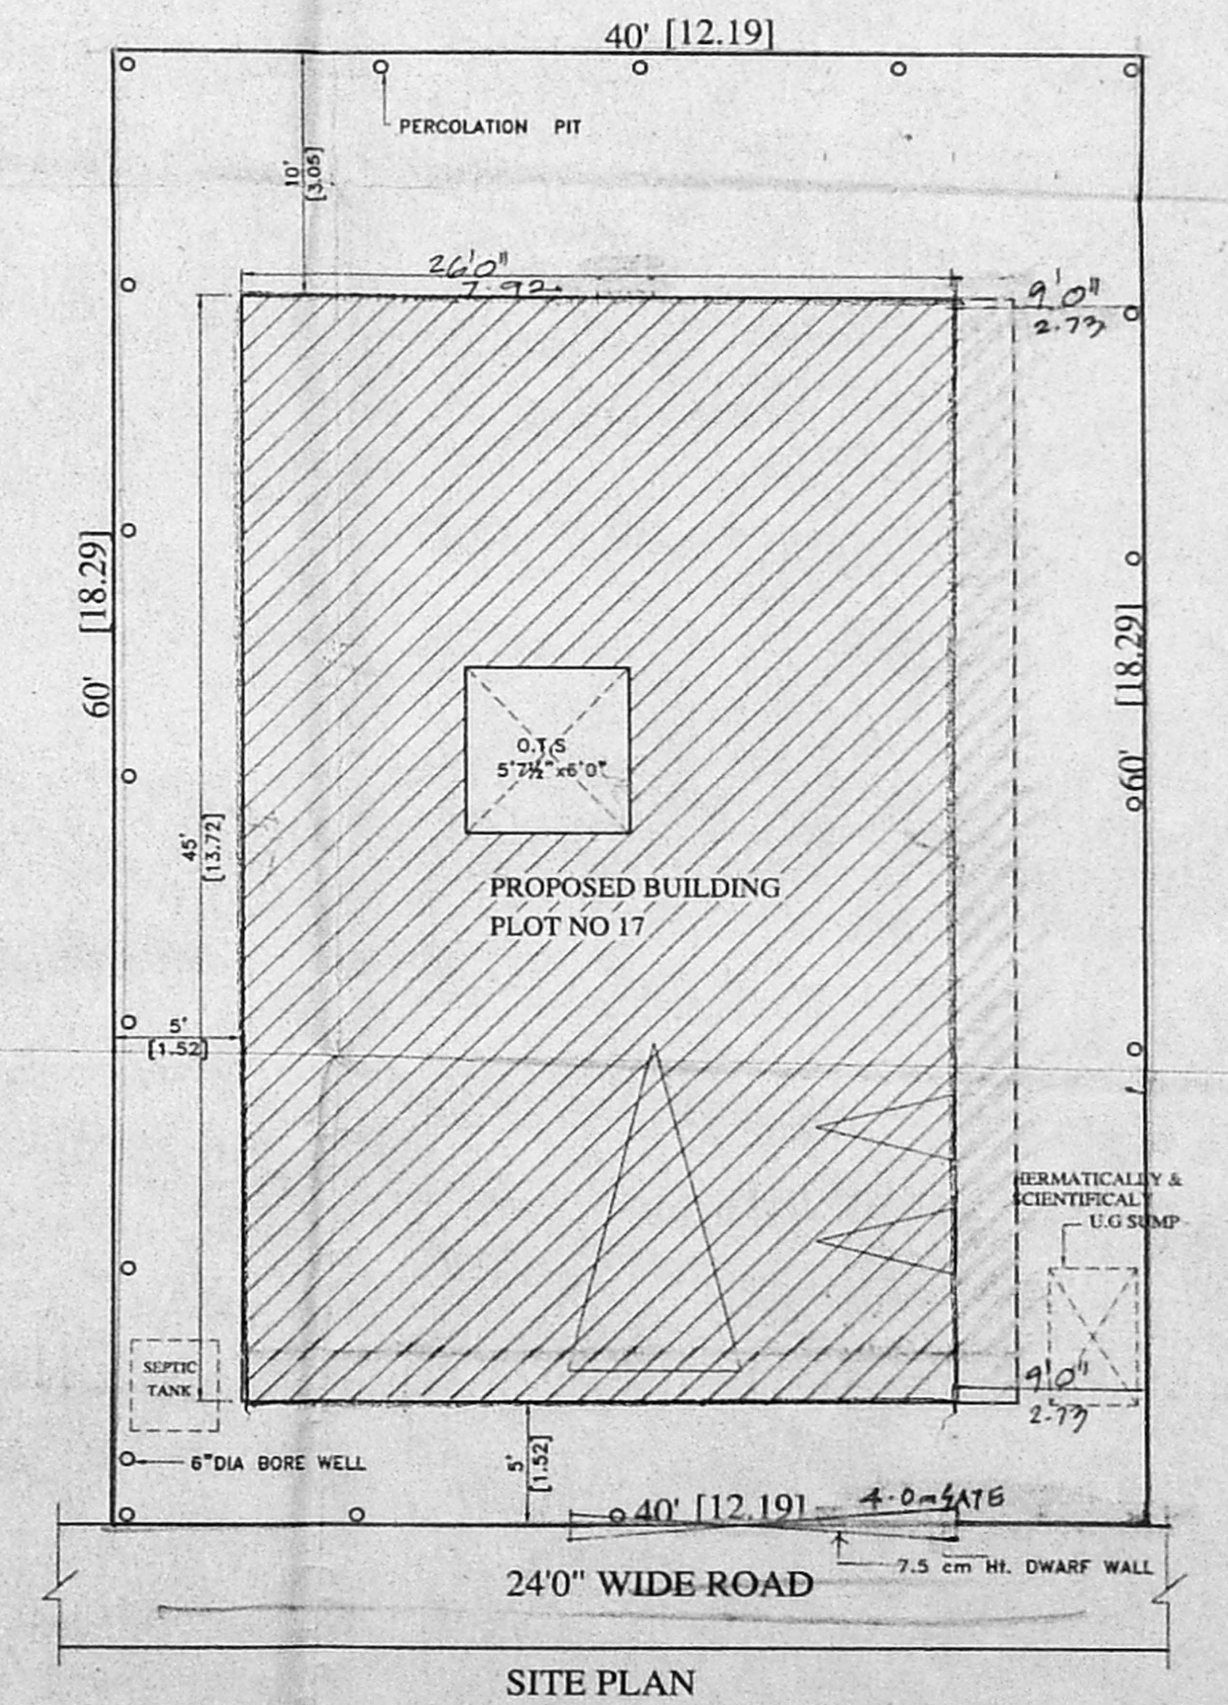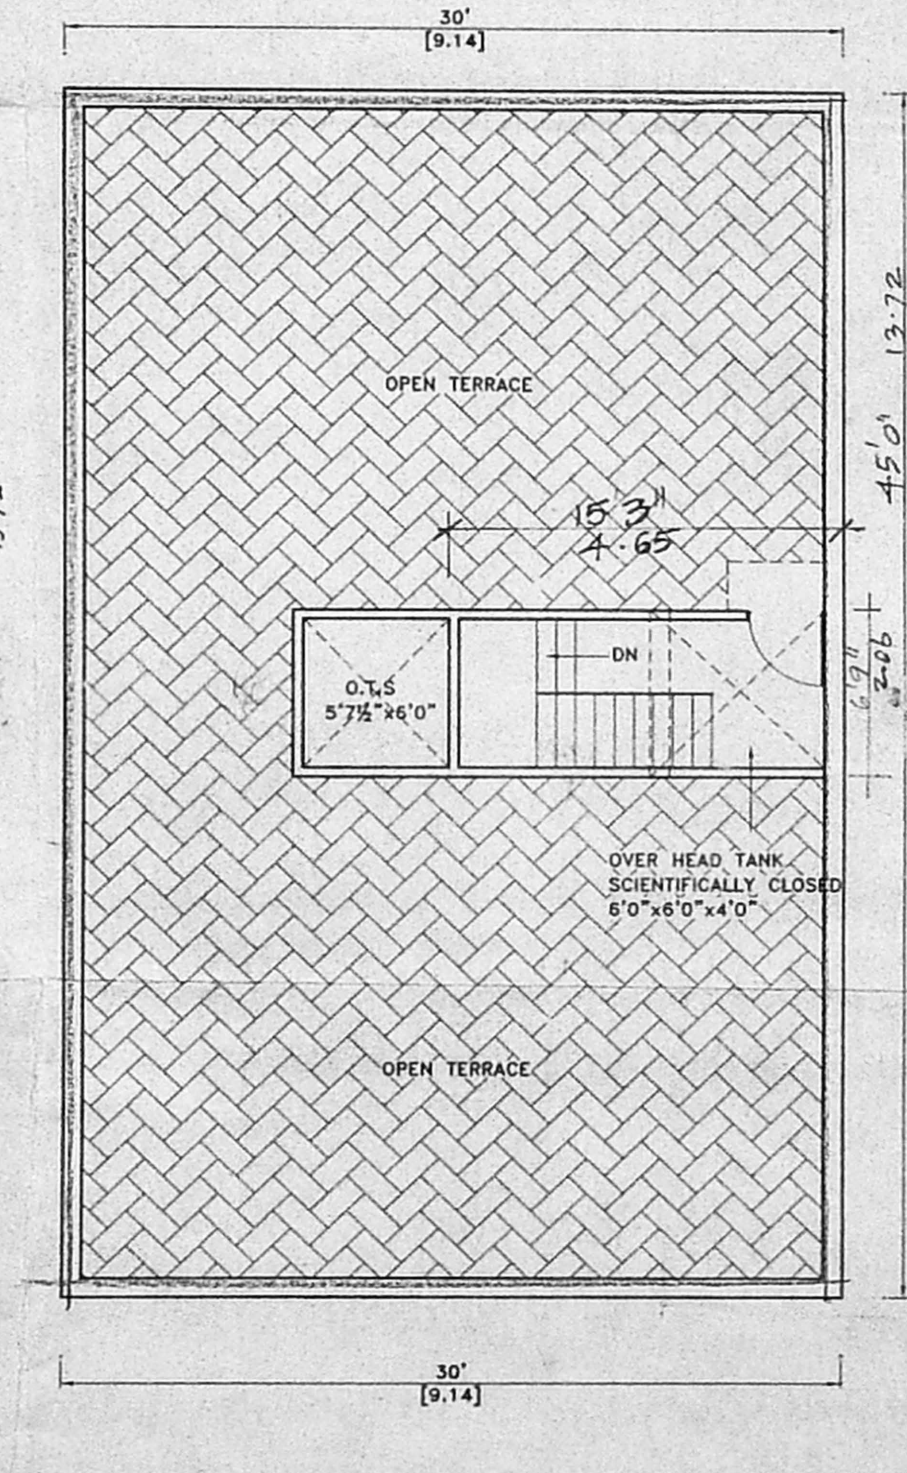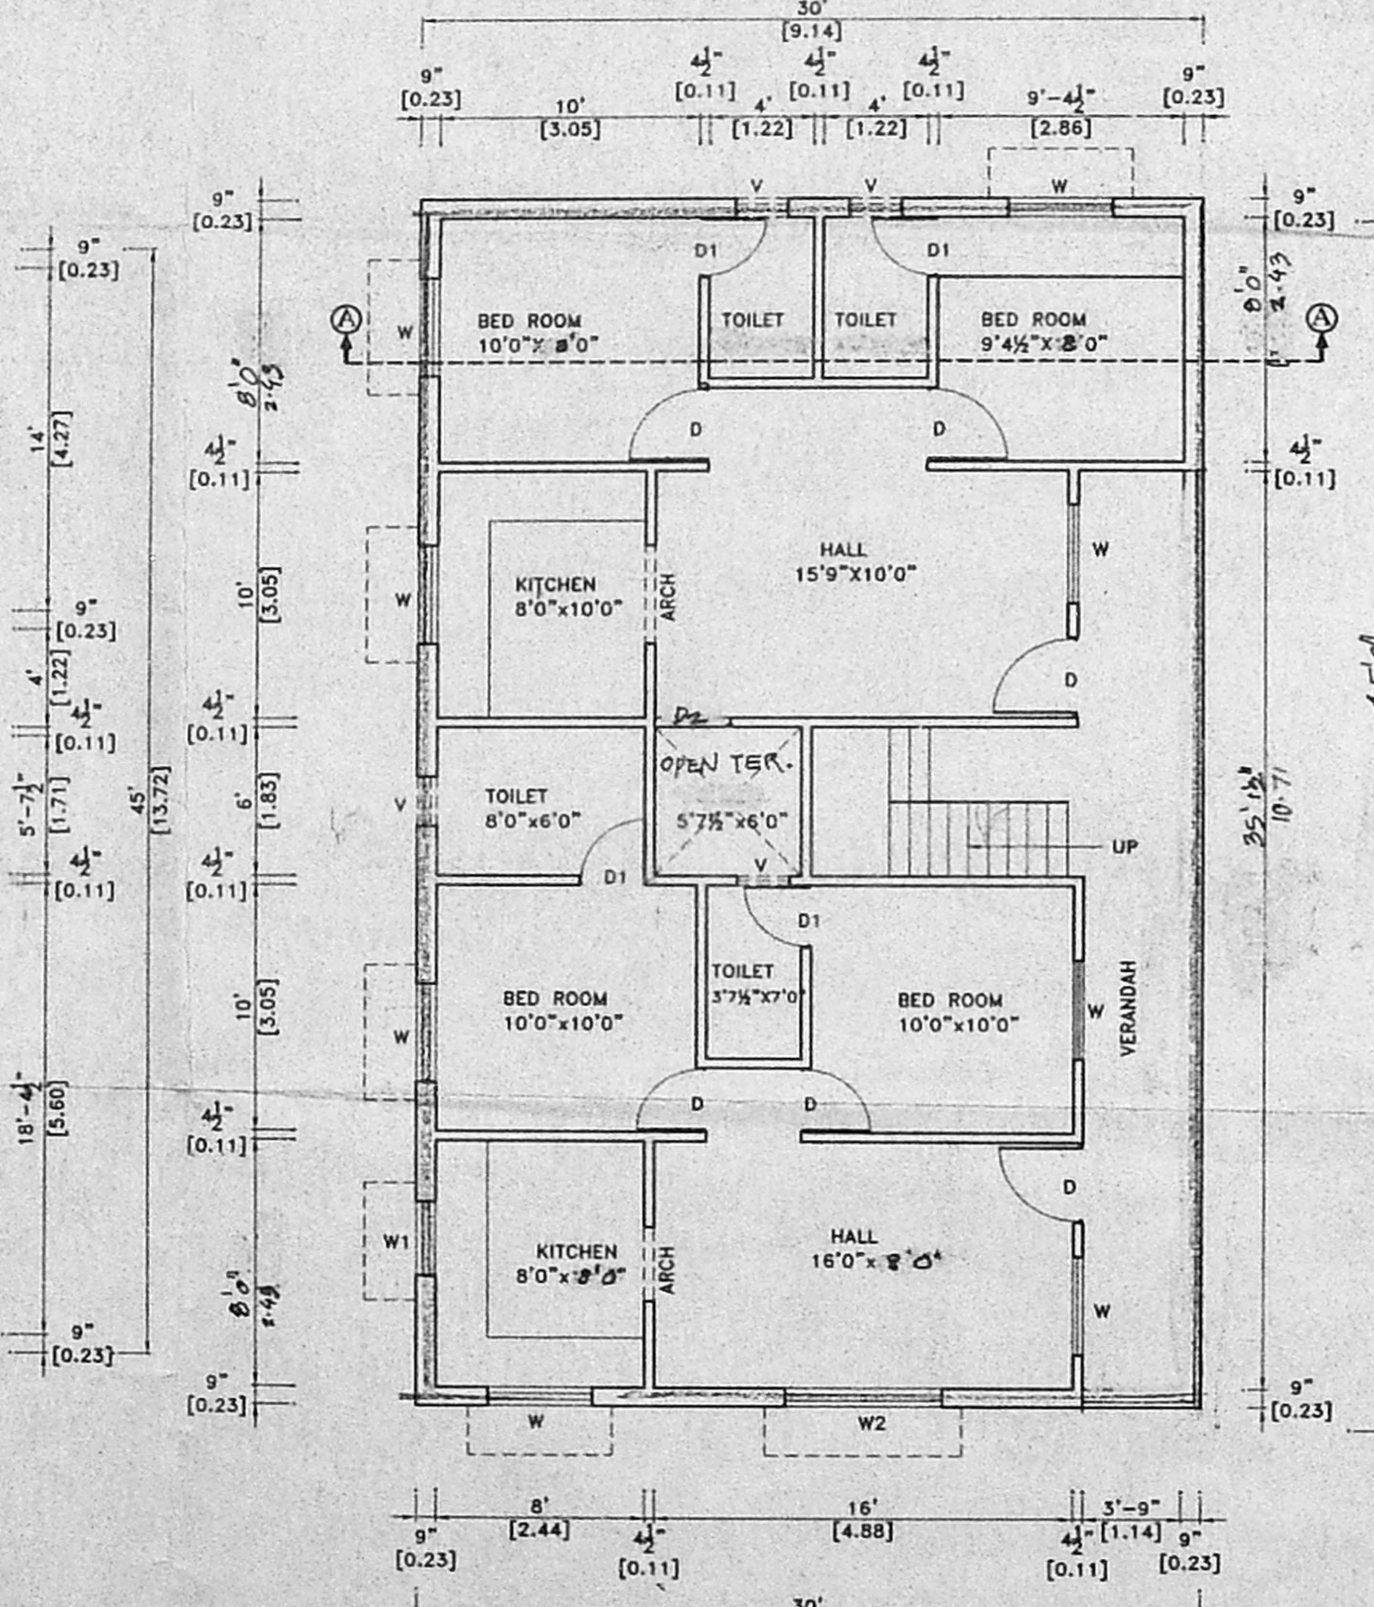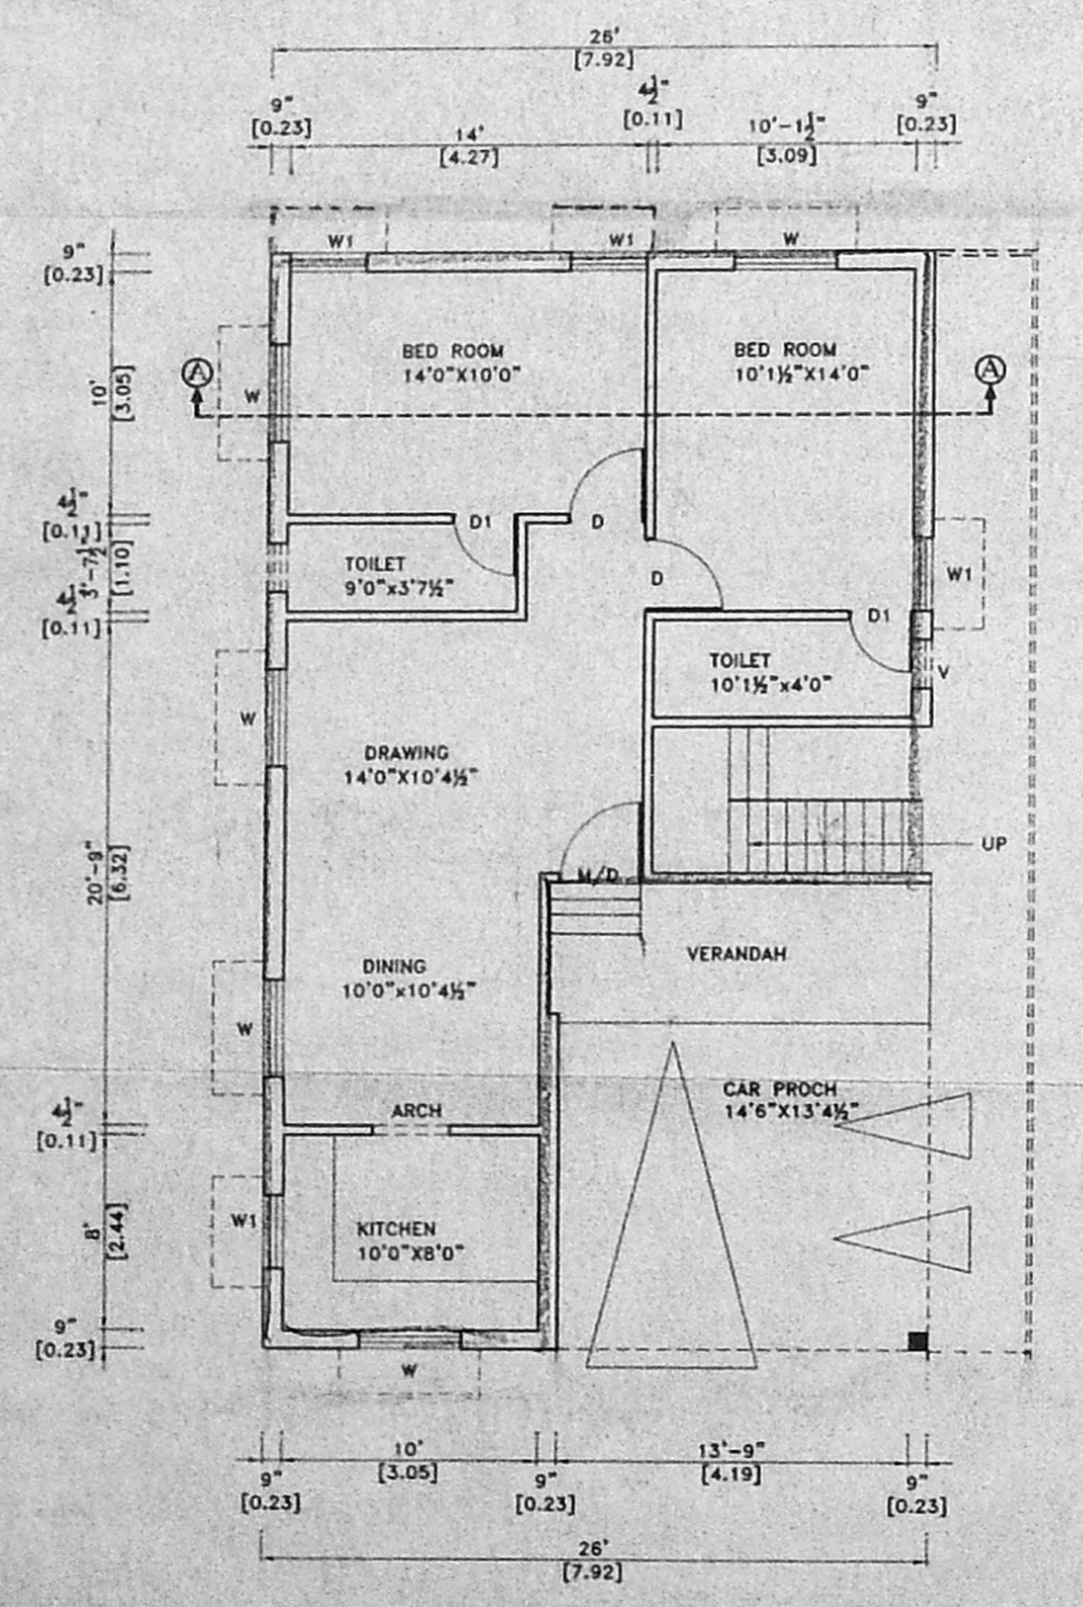

S. ATHIYAN, P.E.
 Class-1, Licensed Surveyor - No. 192
 Corporation of Chennai
 5, Nathamm Street, V. Nagar,
 Chennai - 17 Phone: 2515 6624
 Mobile: 91638440