




ELEVATION

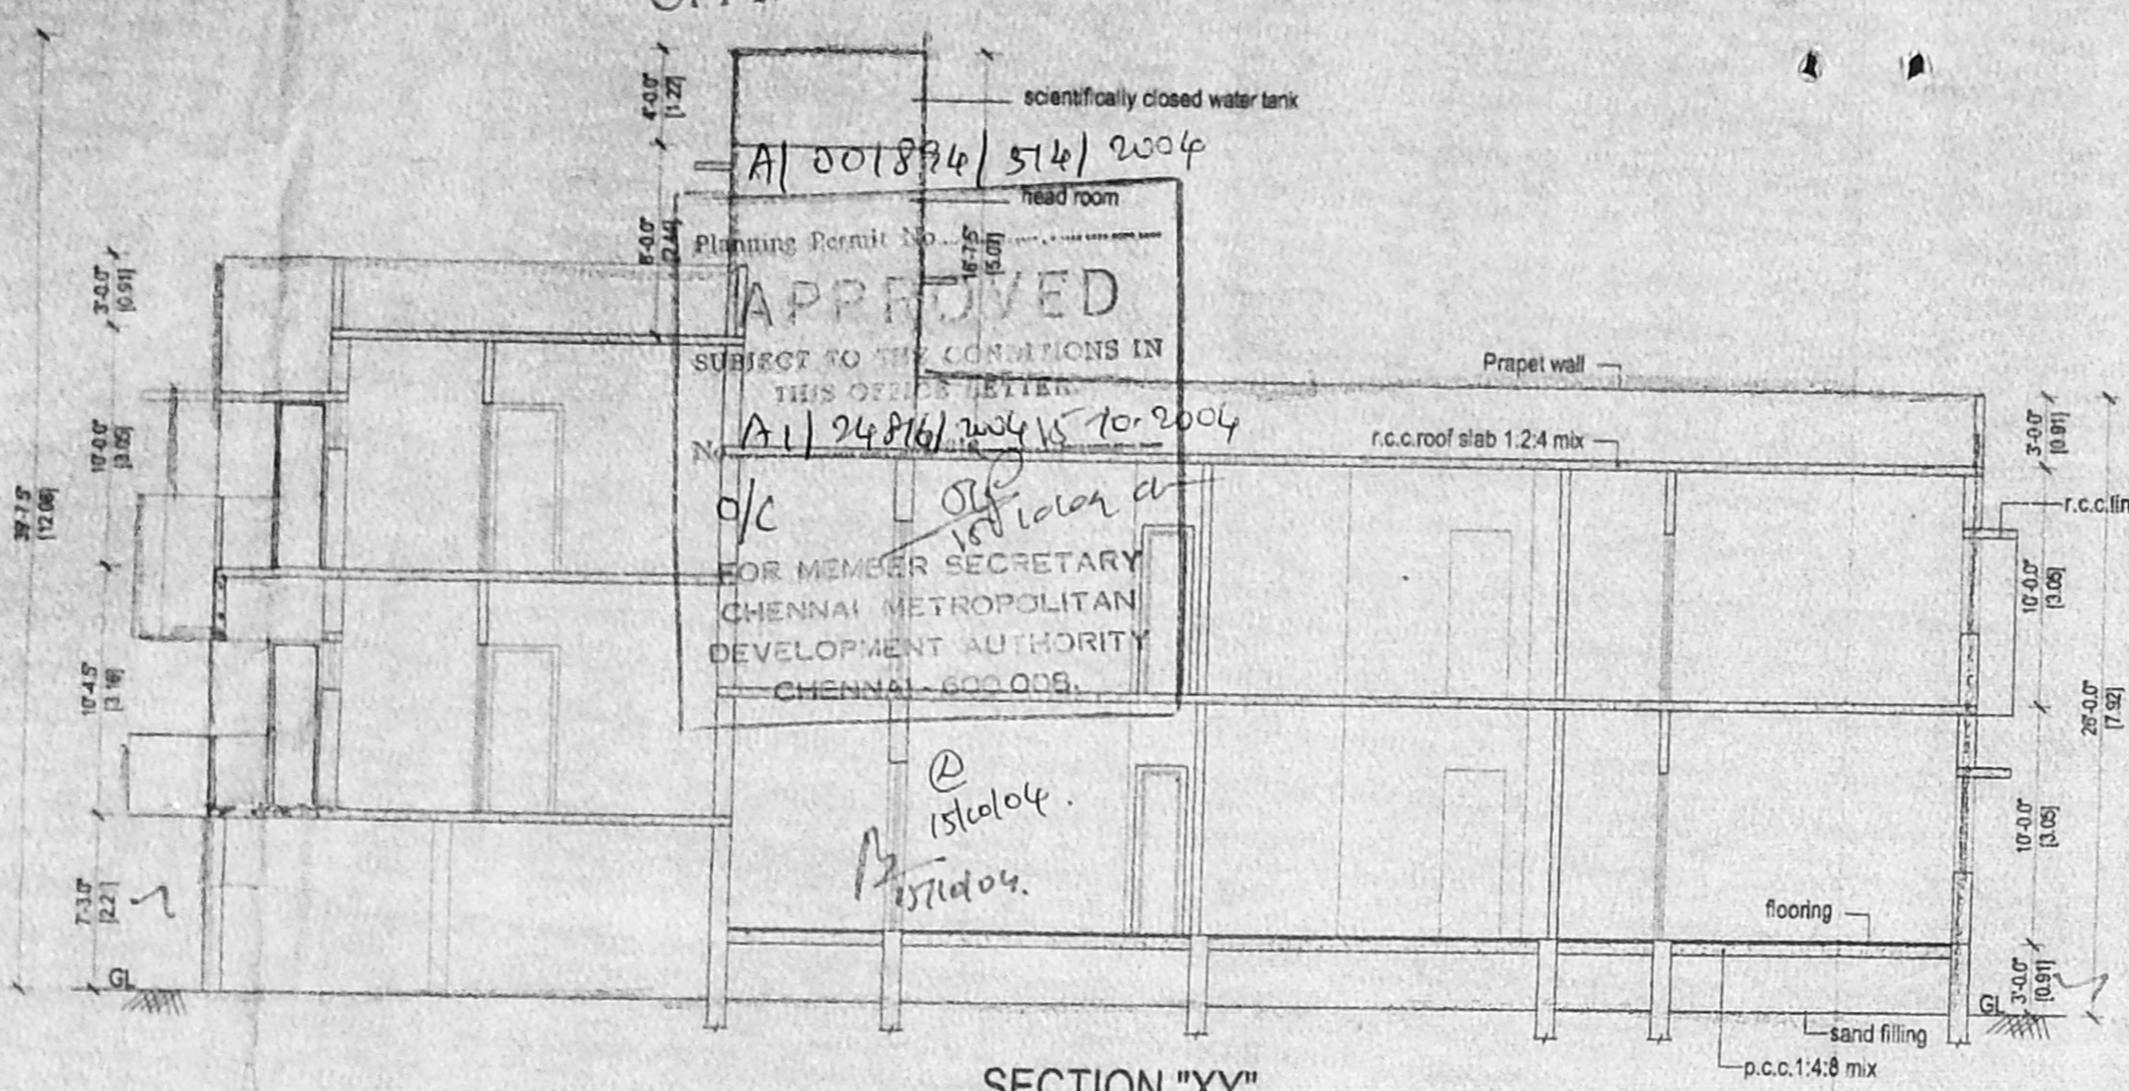


SECTION "XY"

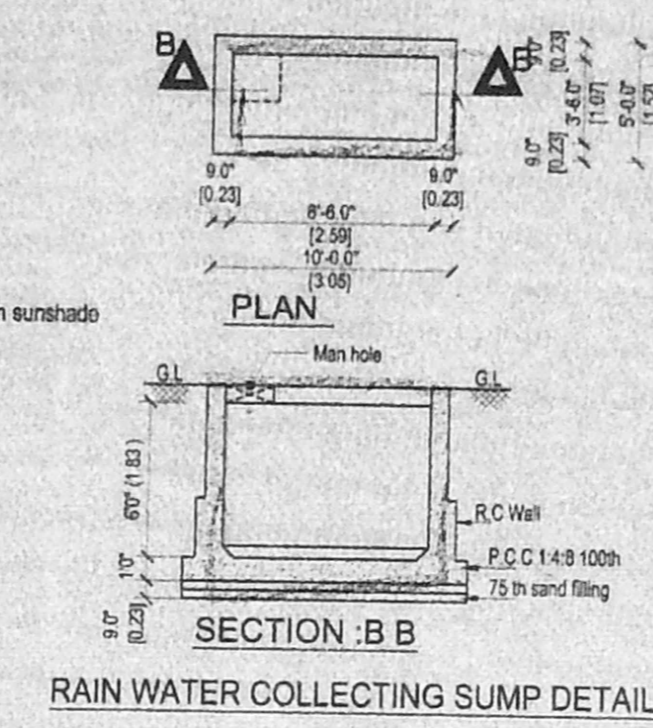

RAIN WATER COLLECTING SUMP DETAIL

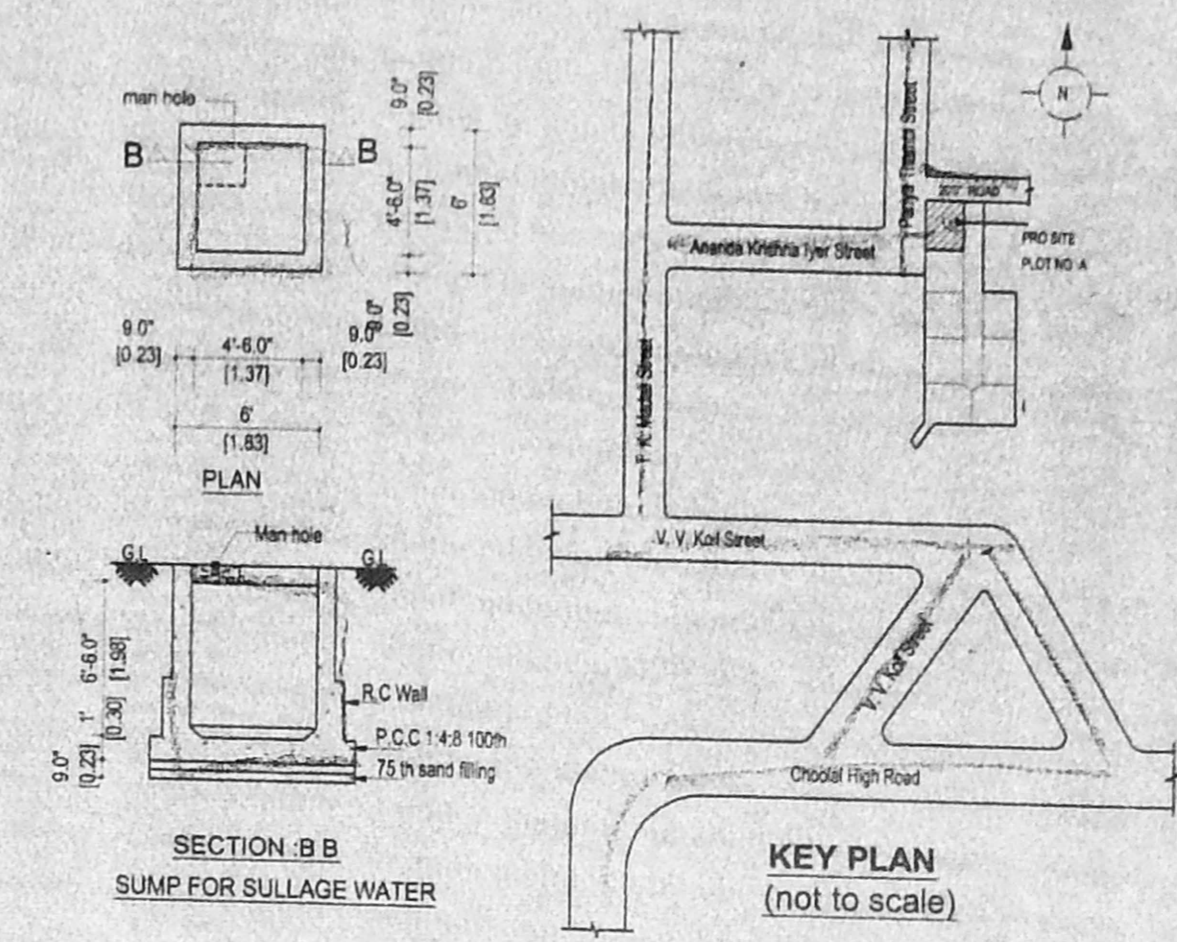

KEY PLAN (not to scale)

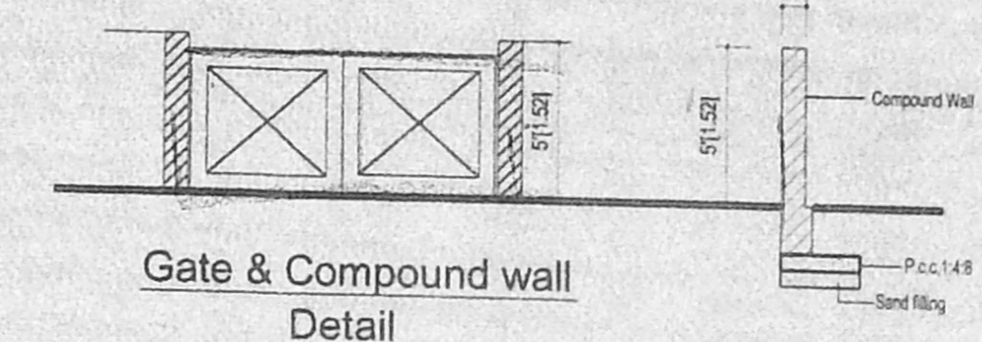

Gate & Compound wall Detail

JOINERY

M.D - DOOR	33'X7'0"	-0.99X2.13
D1 - DOOR	30'X7'0"	-0.91X2.13
D2 - DOOR	30'X7'0"	-0.91X2.13
W6 - DOOR	6'0'X4'0"	-1.83X1.22
W5 - WINDOW	5'0'X4'0"	-1.52X1.22
W4 - WINDOW	4'0'X4'0"	-1.22X1.22
W3 - WINDOW	3'0'X3'6"	-0.91X1.06
V - VENTILATOR	2'0'X2'6"	-0.60X0.76

AREA STATEMENT

TOTAL PLOT AREA	2839.00 SQ. FT	263.84 SQ. M
GROUND FLOOR AREA	1204.62 sq. ft	111.95 sq. m
FIRST FLOOR AREA	1841.00 sq. ft	171.09 sq. m
SECOND FLOOR AREA	684.08 sq. ft	63.57 sq. m
TOTAL FLOOR AREA	3729.70 sq. ft	346.62 sq. m
COVERAGE	64.8 %	
F.S.I	1.31	

COLOUR INDEX

PROPOSED	
BOUNDARY	
ROAD	

COLOUR INDEX


PLAN SHOWING THE PROPOSED CONSTRUCTION OF RESIDENTIAL BUILDING AT PLOT NO : " A" OLD DOOR NO:12, NEW DOOR NO:32/A PERIYA THAMBI MUDALI STREET, CHOOLAI, CHENNAI - 07 R.S.NO:1319 / 124, BLOCK No. 35 VEPEY DIVISION, CHENNAI - 07. ZONE - 3, DIVISION - 46. SUB-DIVISION APPROVAL NO - 50/401/03.

OWNER


Karthikeyan

A. KARTHIKEYAN, I.E. Consulting Civil Engineer, Structural & Geotech. Designer Licensed Surveyor Class - I Reg. No. 872-2003 105 'A-46', 3rd Avenue Anna Nagar, Chennai-102. Phone: 2522988


LICENSED SURVEYOR

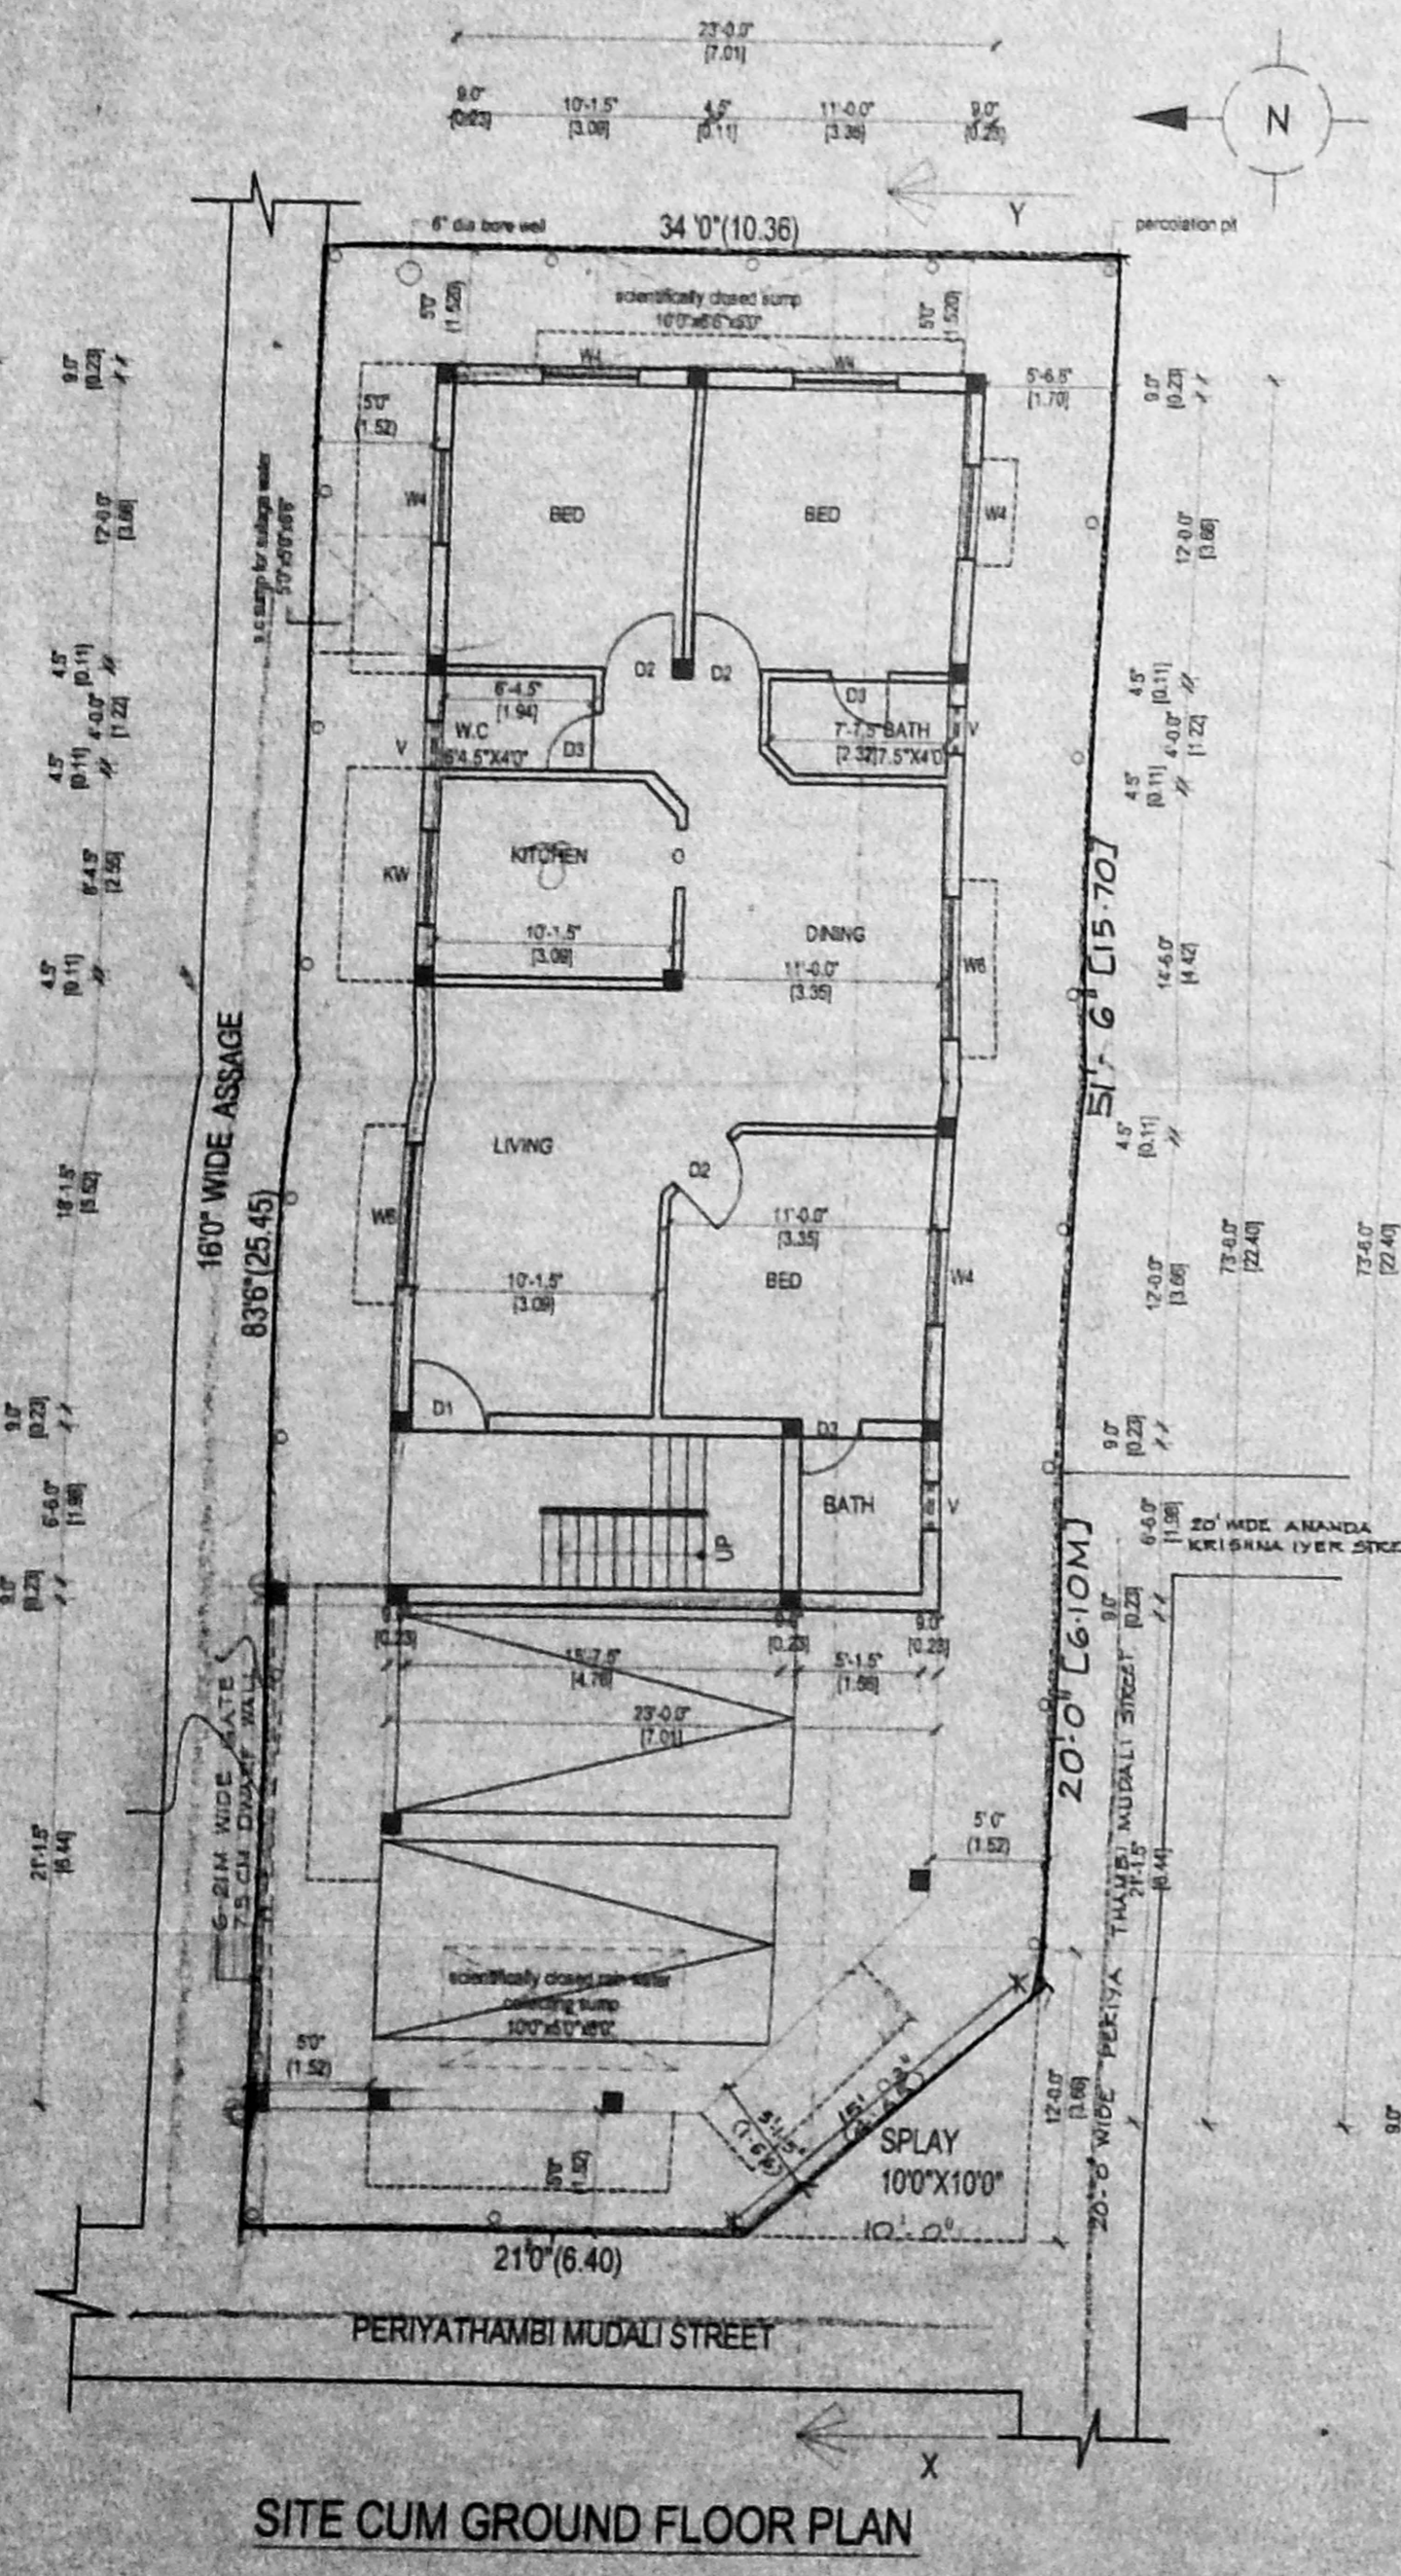


SITE CUM GROUND FLOOR PLAN

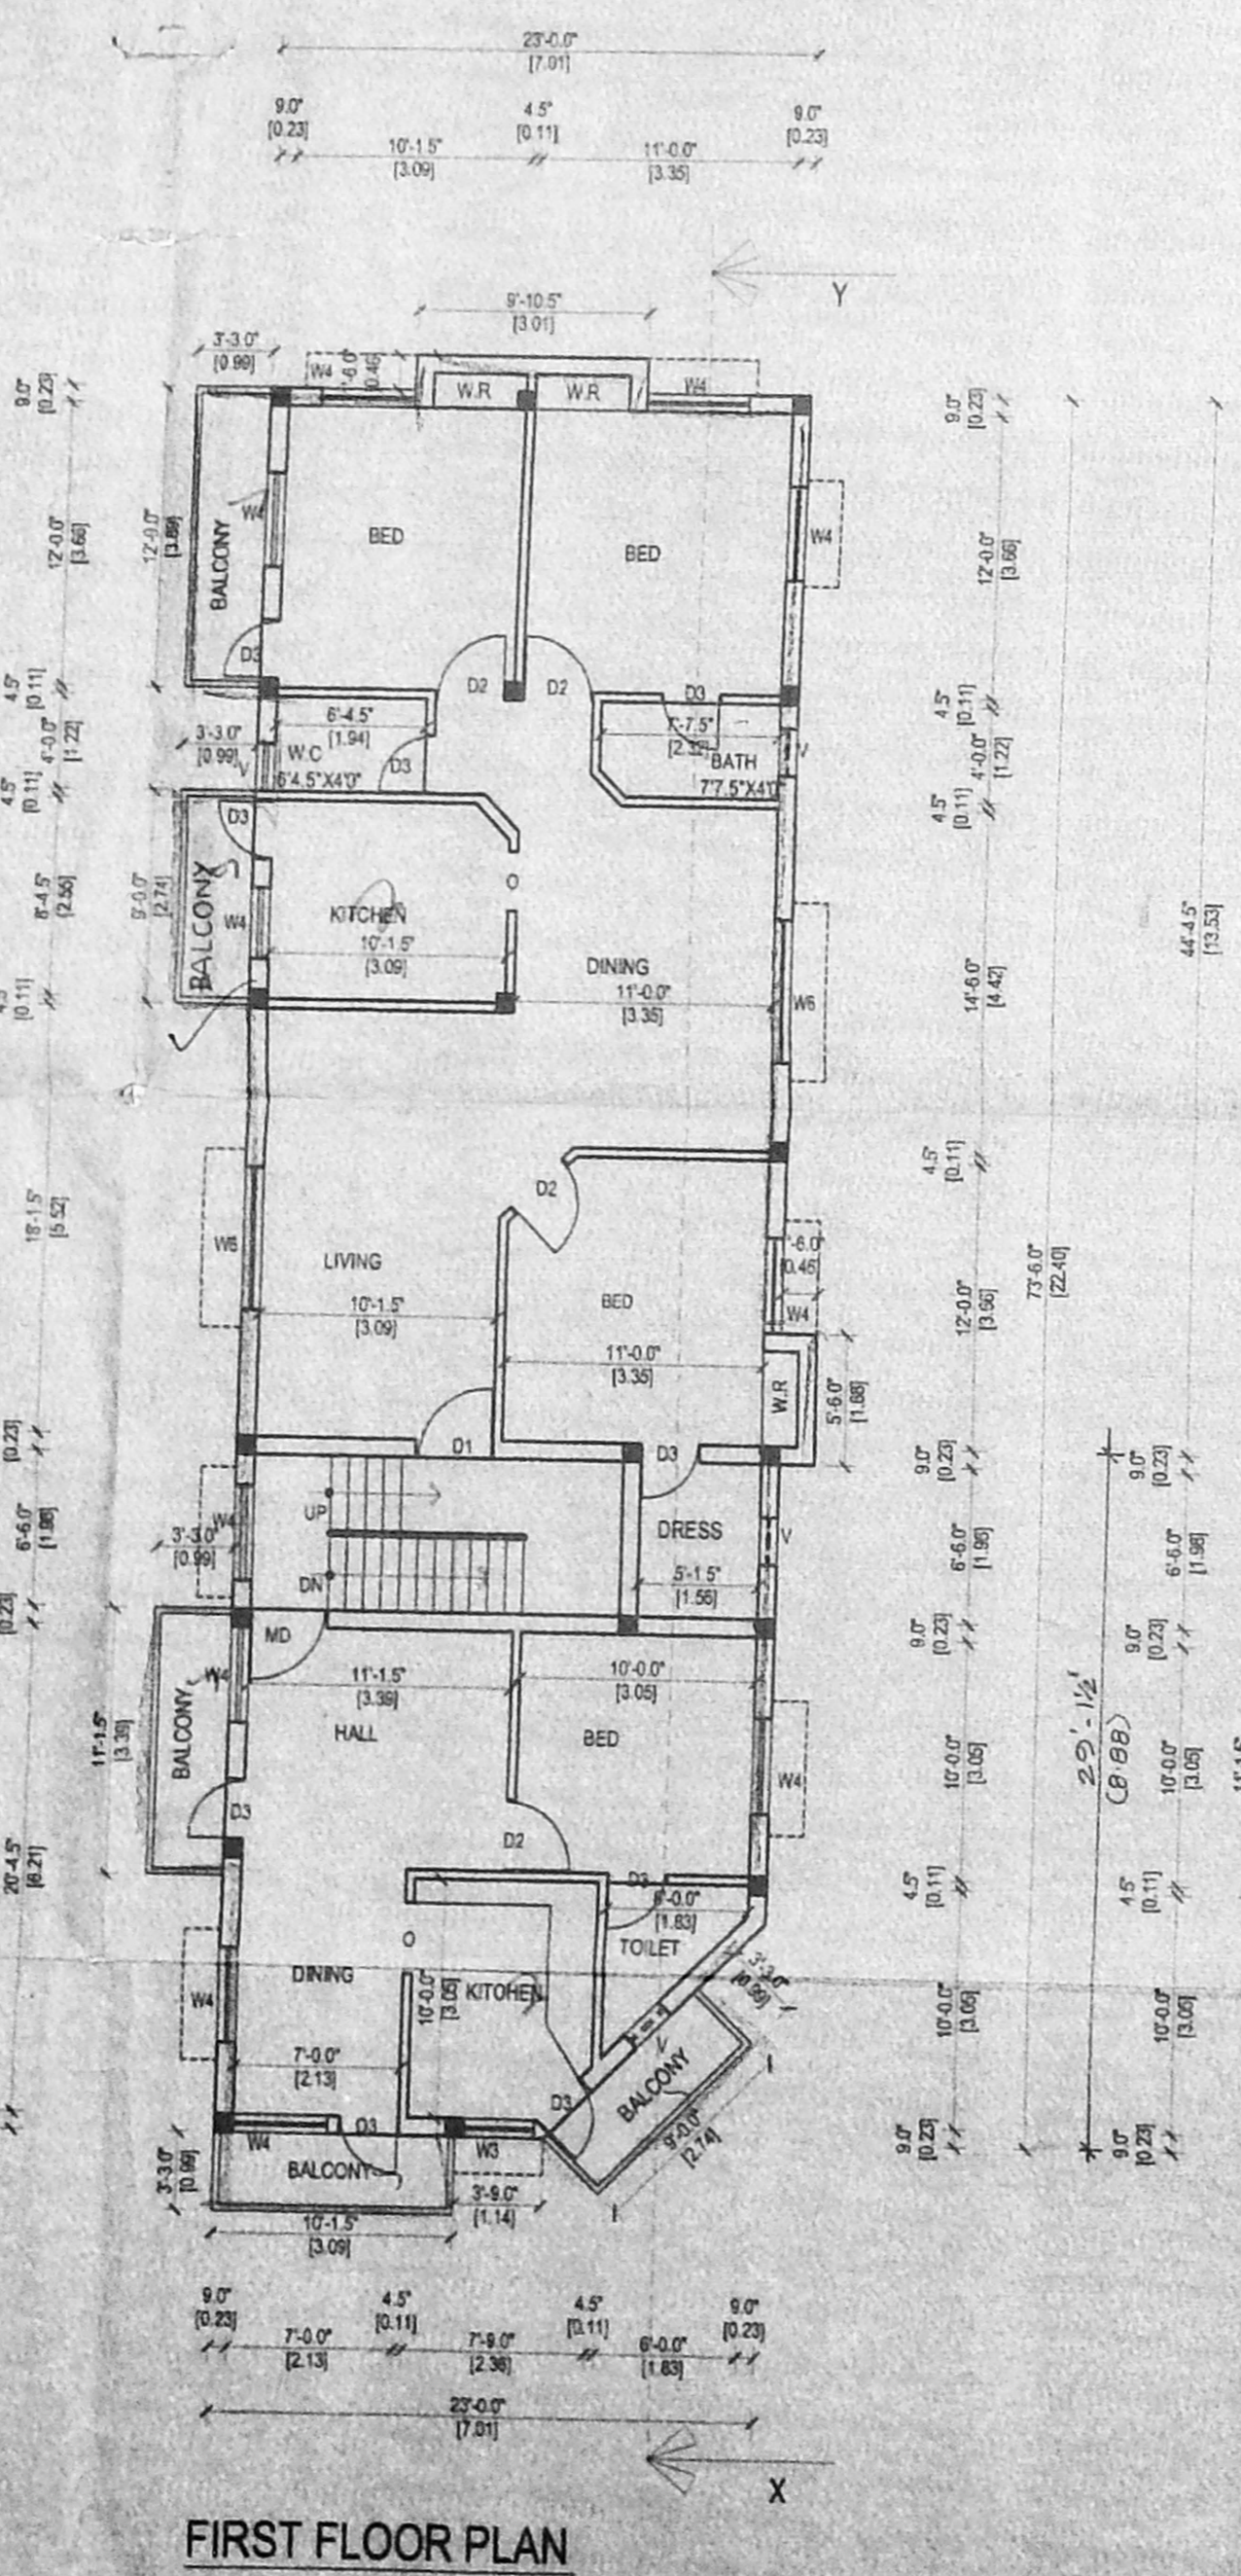


FIRST FLOOR PLAN

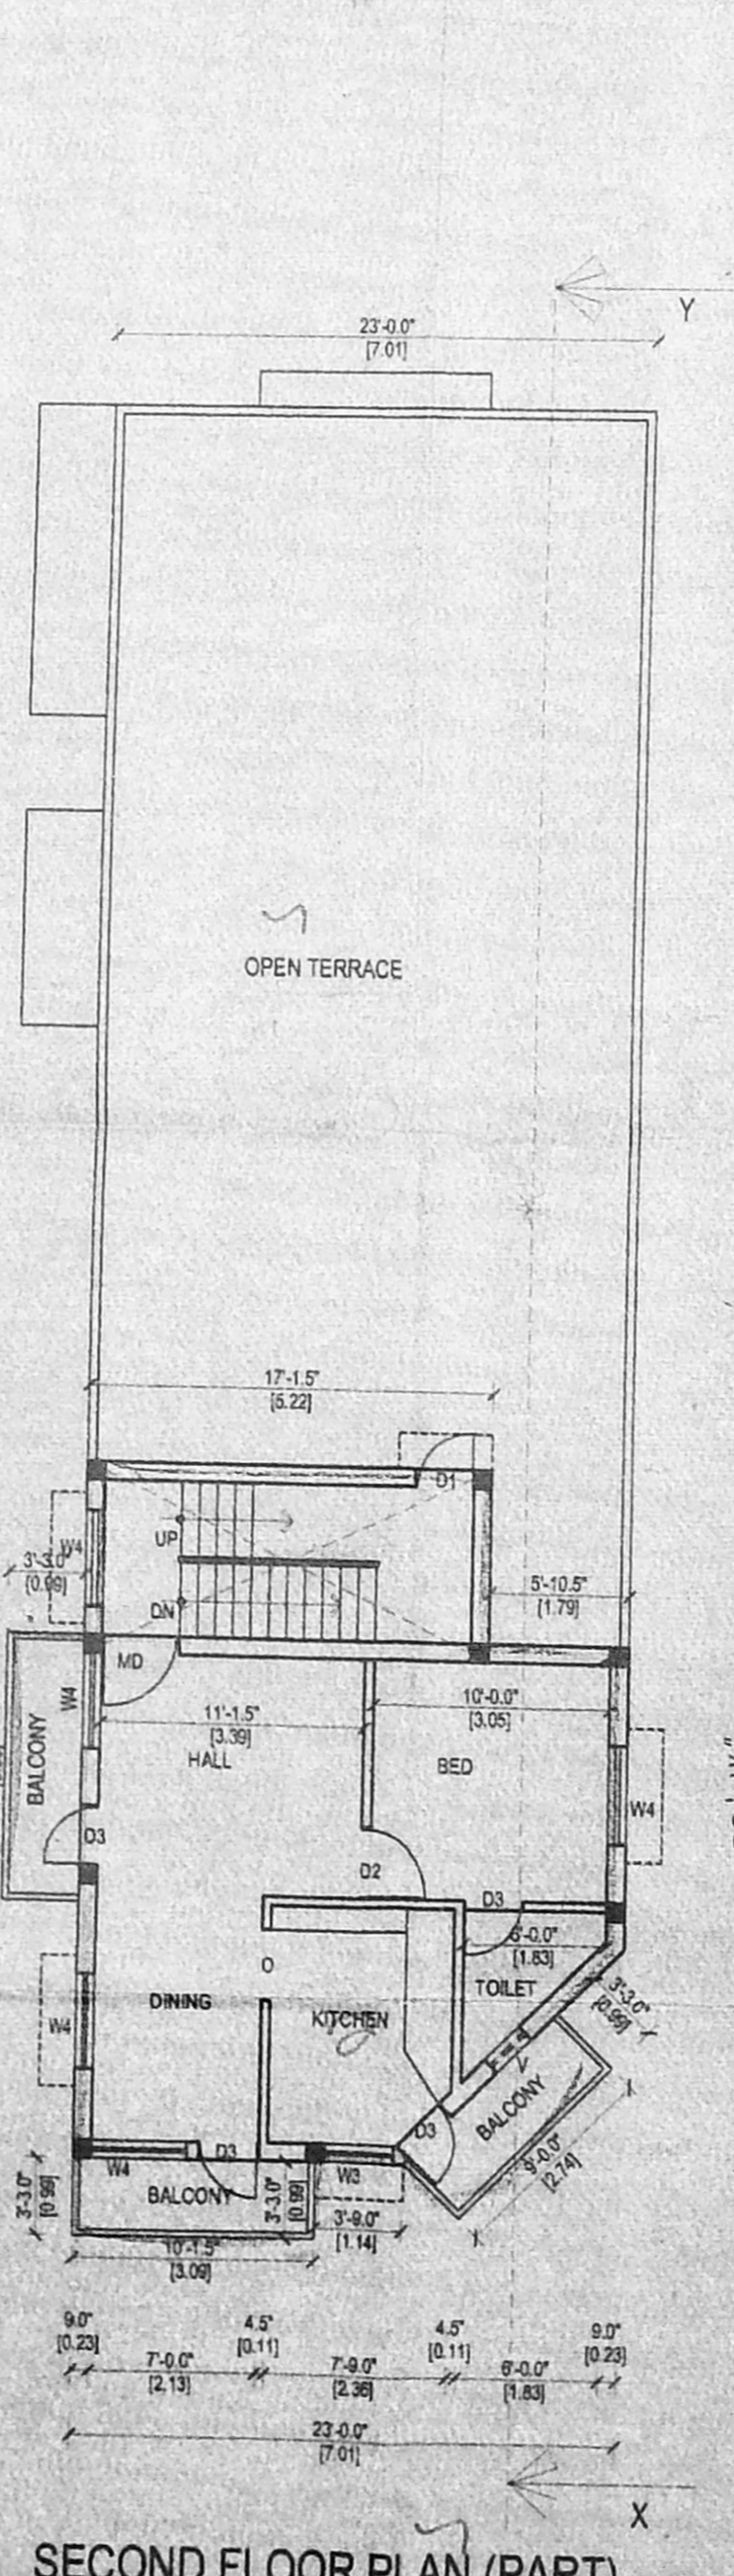


SECOND FLOOR PLAN (PART)

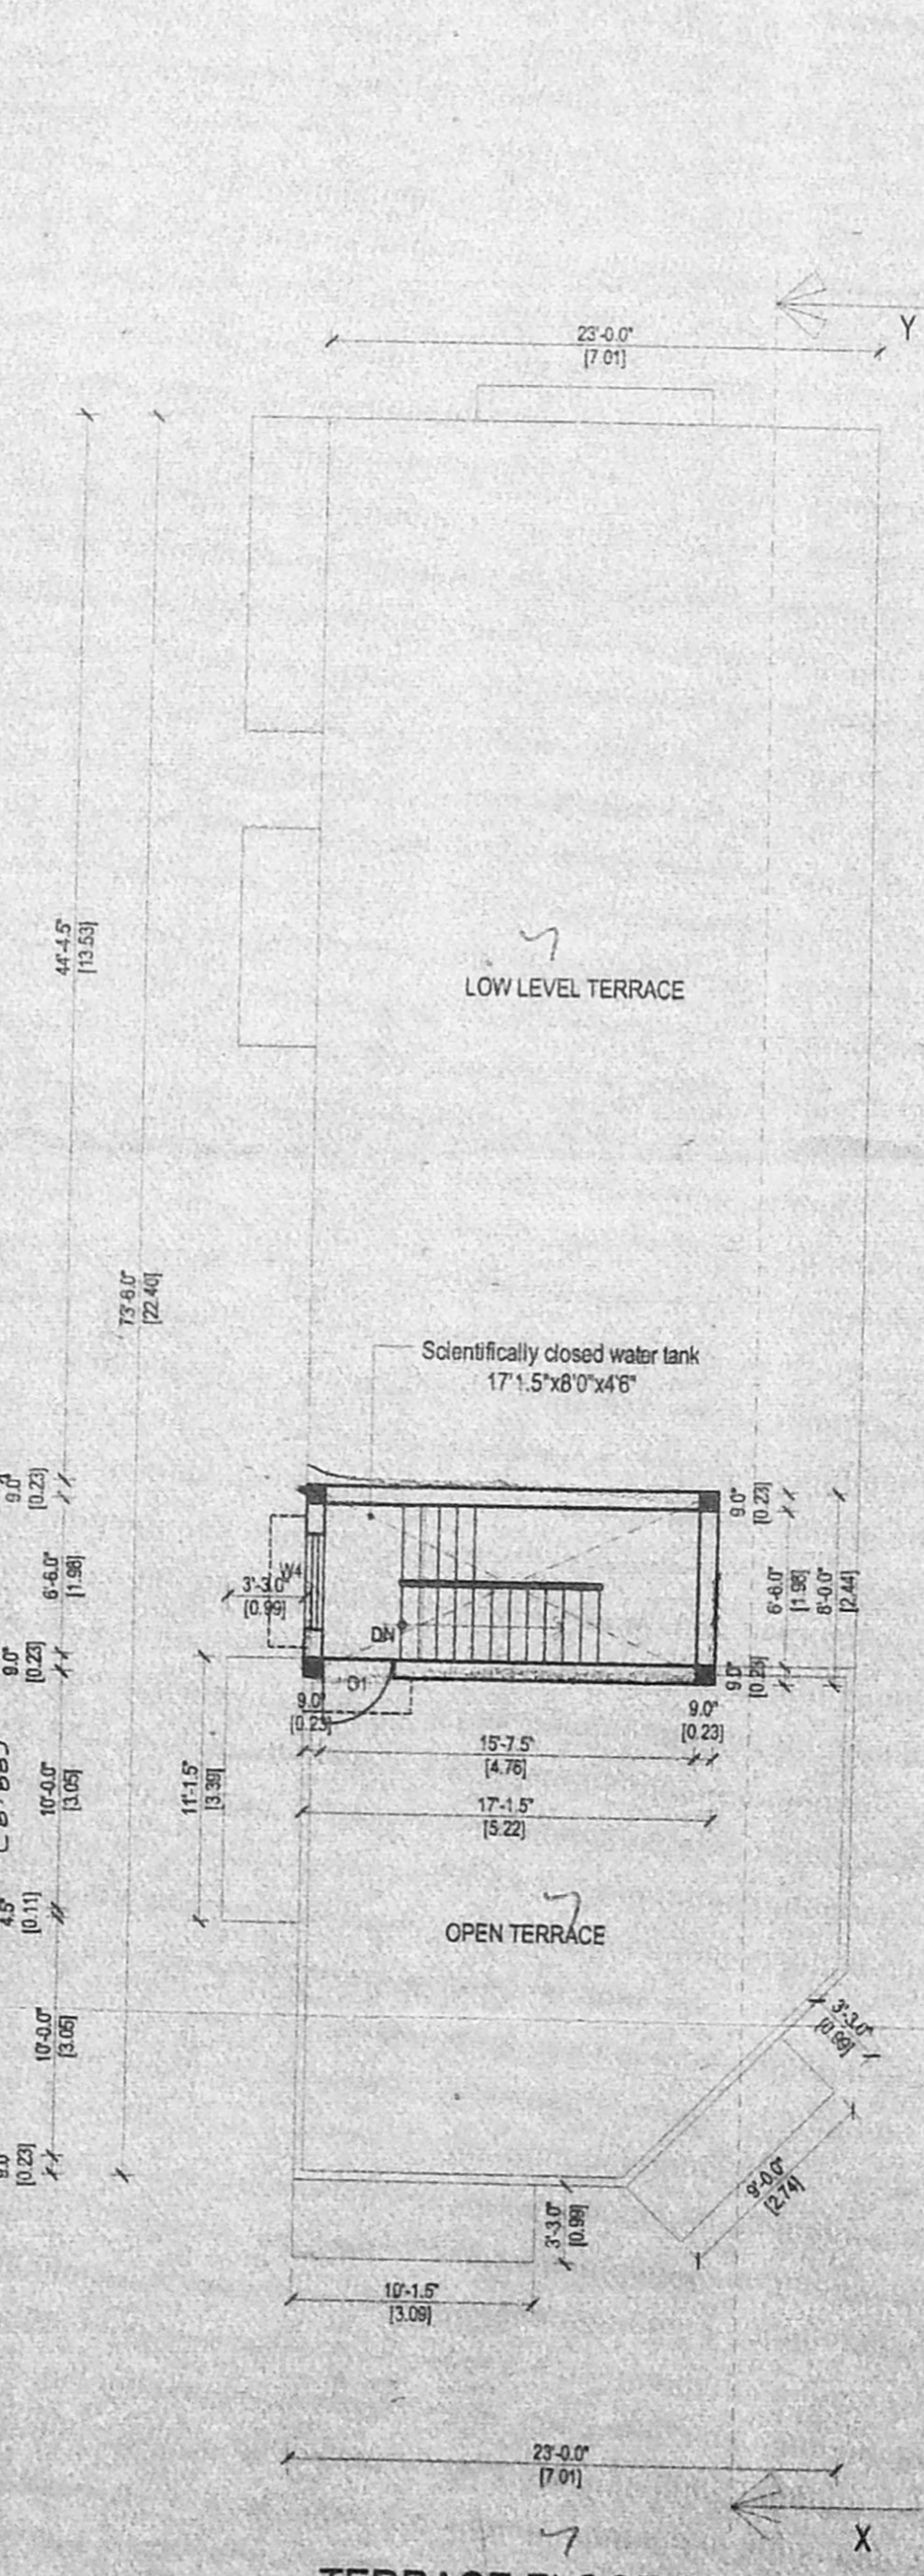


TERRACE FLOOR PLAN

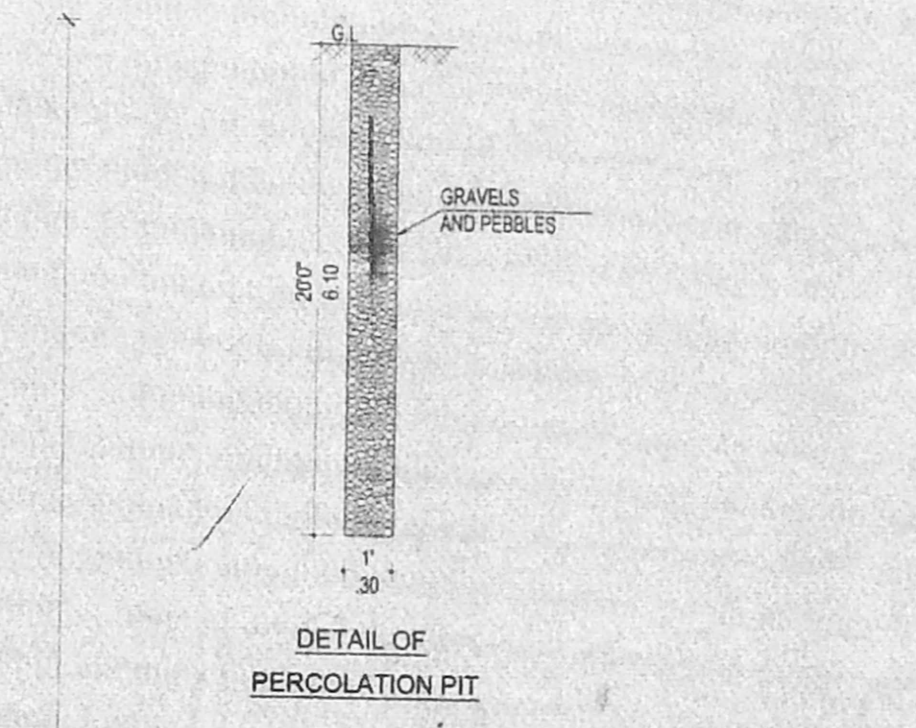

DETAIL OF PERCOLATION PIT

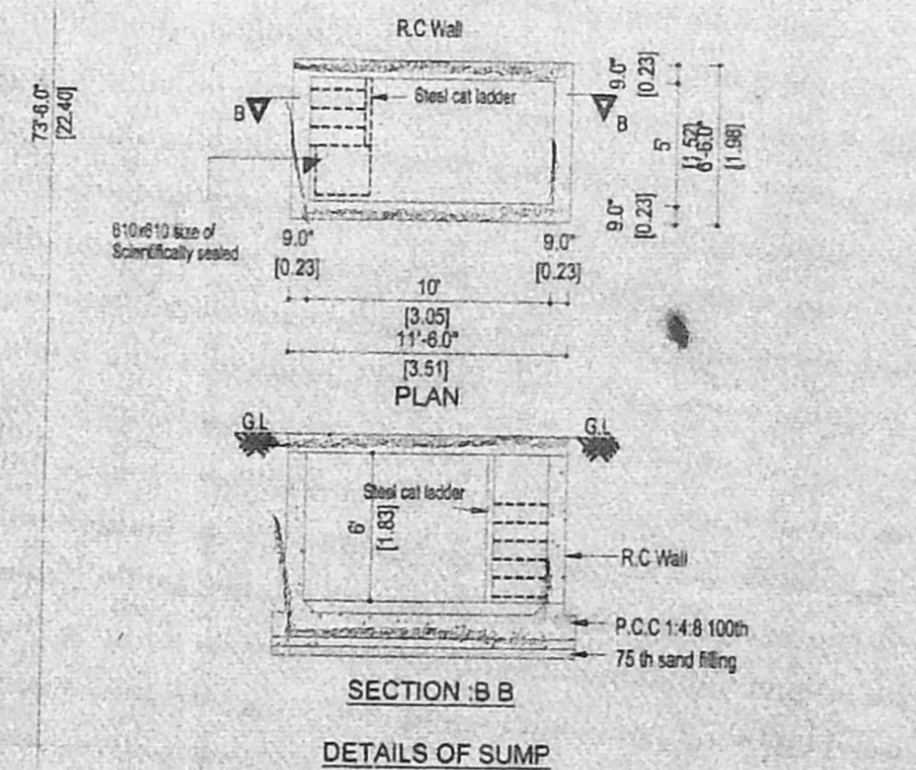

DETAILS OF SUMP

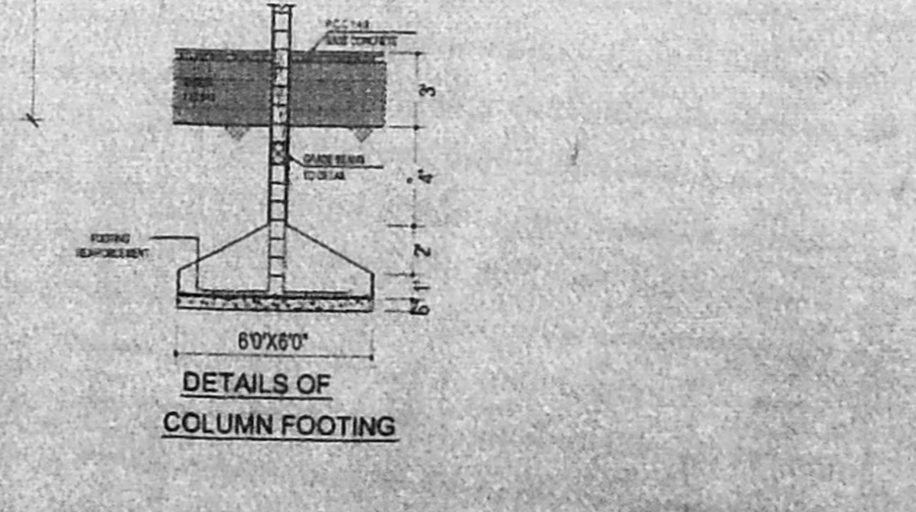

DETAILS OF COLUMN FOOTING