

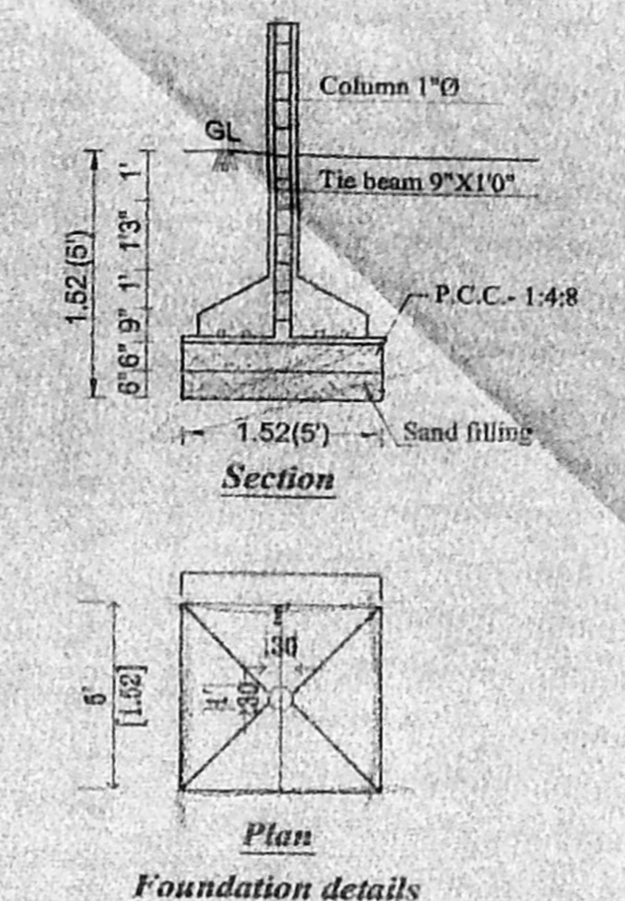
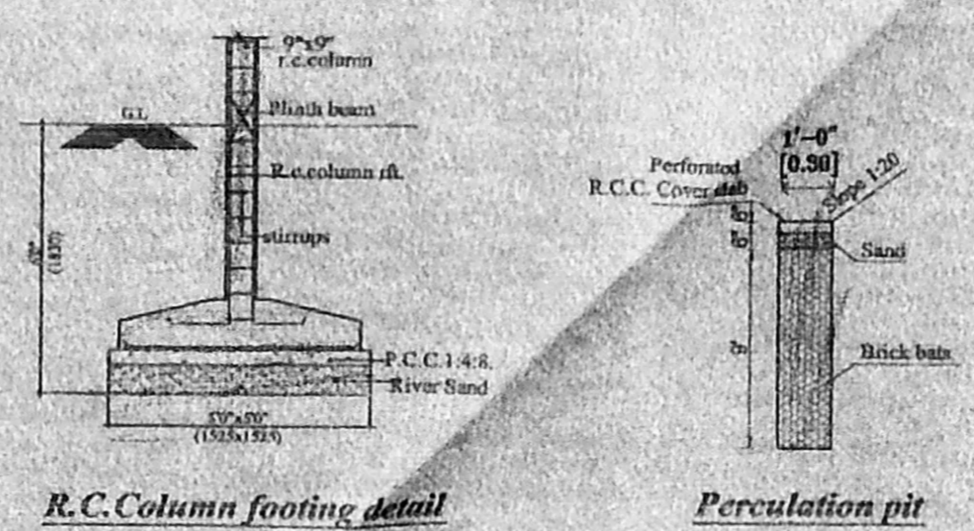





**PLAN SHOWING THE PROPOSED RESIDENTIAL BUILDING AT OLD DOOR NO:48, NEW DOOR NO:48,
SEETHAMMA ROAD, ALWARPET, CHENNAI-600 018. COMPRISED IN R.S.NO:3769/2 & 3769/72,
BLOCK NO:74 OF MYLAPORE VILLAGE, MYLAPORE - TRIPLICANETALUK.
SCALE : 1" = 8'0" (1:100)**

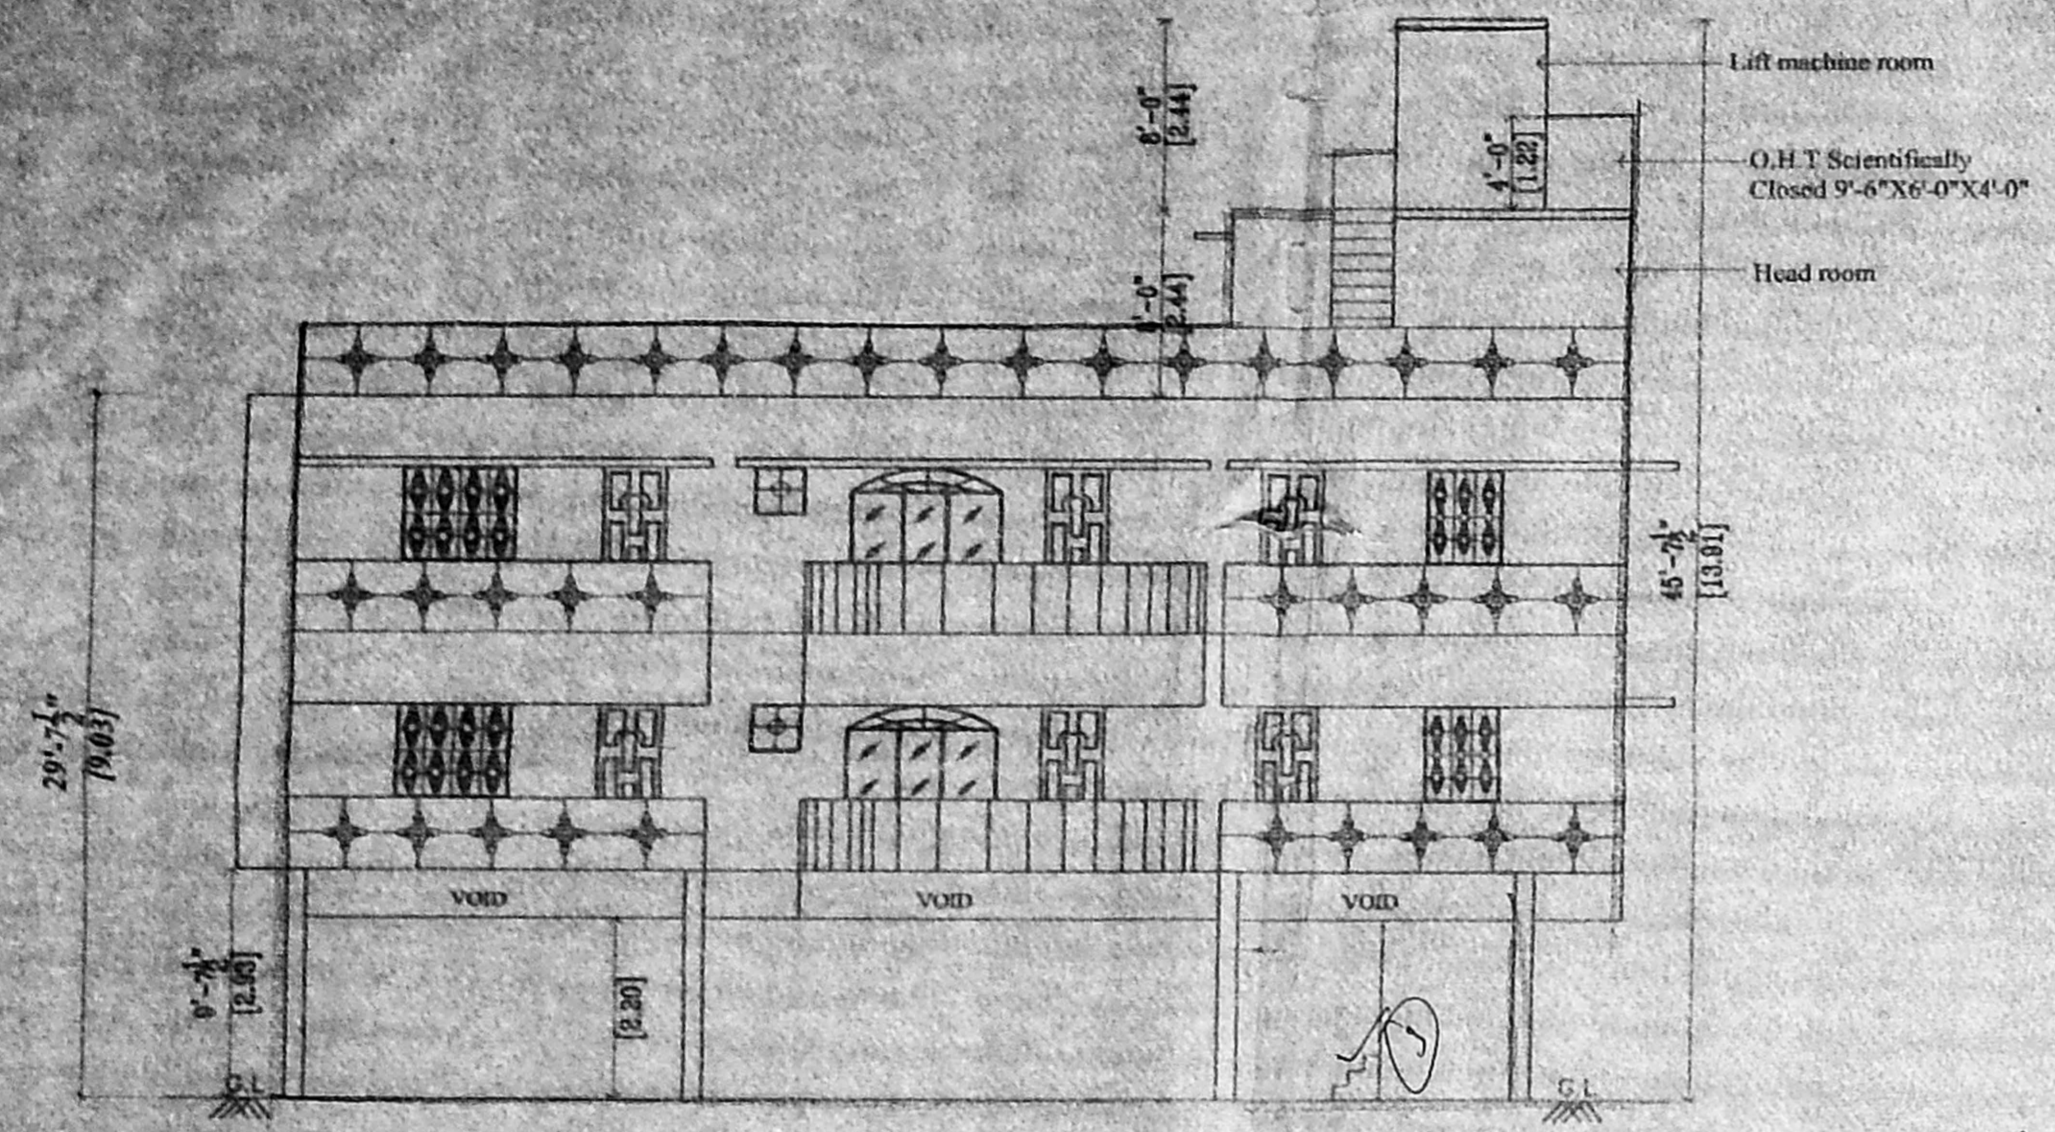

KEY PLAN
NOT TO SCALE

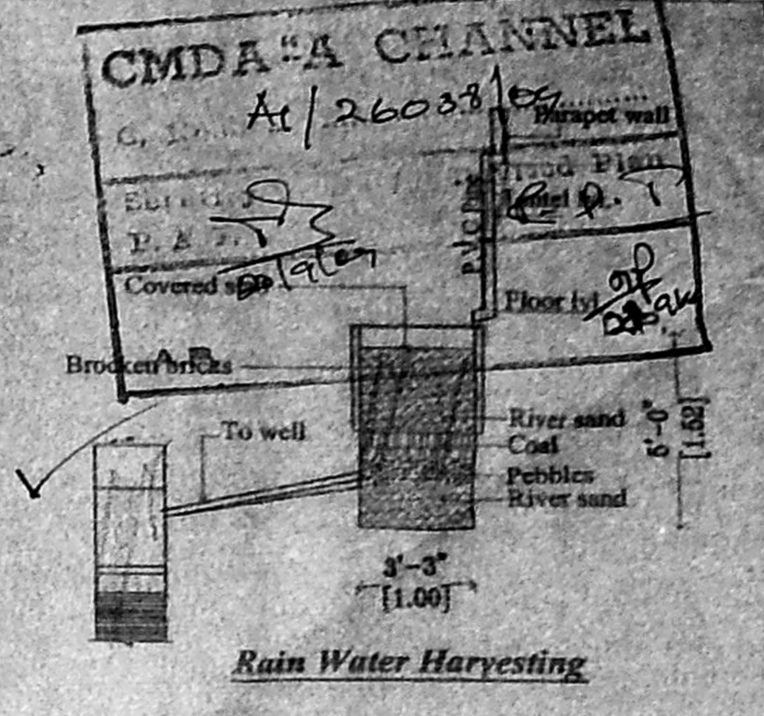

OFFICE COPY
 A/001859/479/2004
 Planning Permit No. A/001859/479/2004
 APPROVED
 SUBJECT TO THE CONDITIONS IN THIS OFFICE LETTER
 No. A/21638/2004
 FOR MORE DETAILS CONTACT
 CHENNAI METROPOLITAN DEVELOPMENT AUTHORITY
 CHENNAI - 600 005.

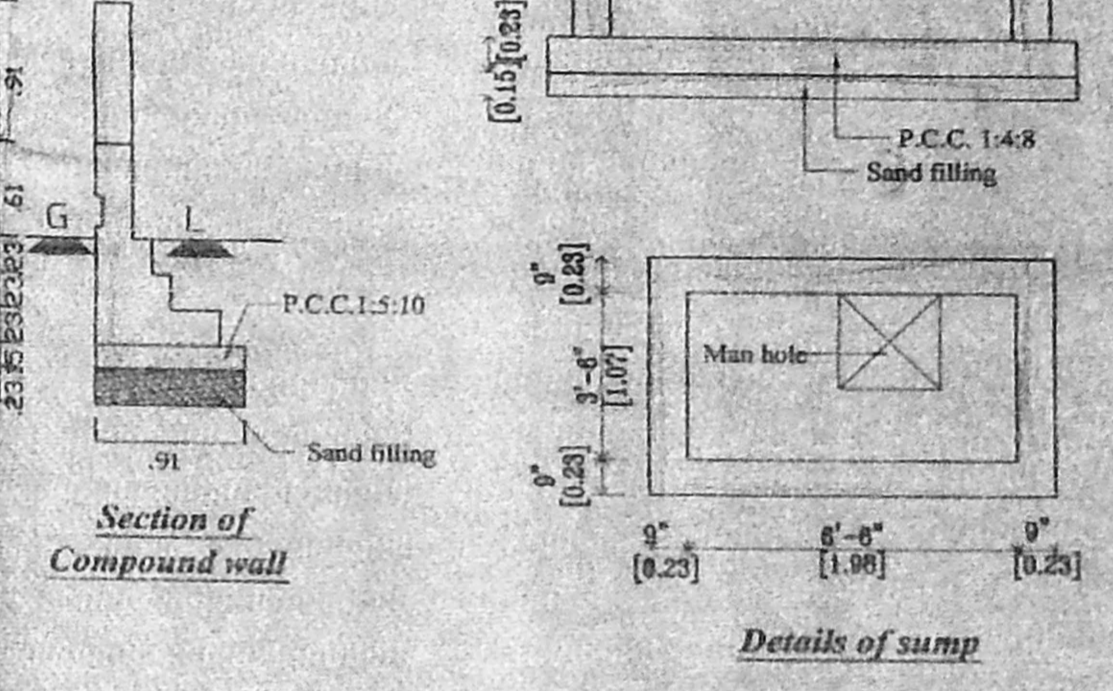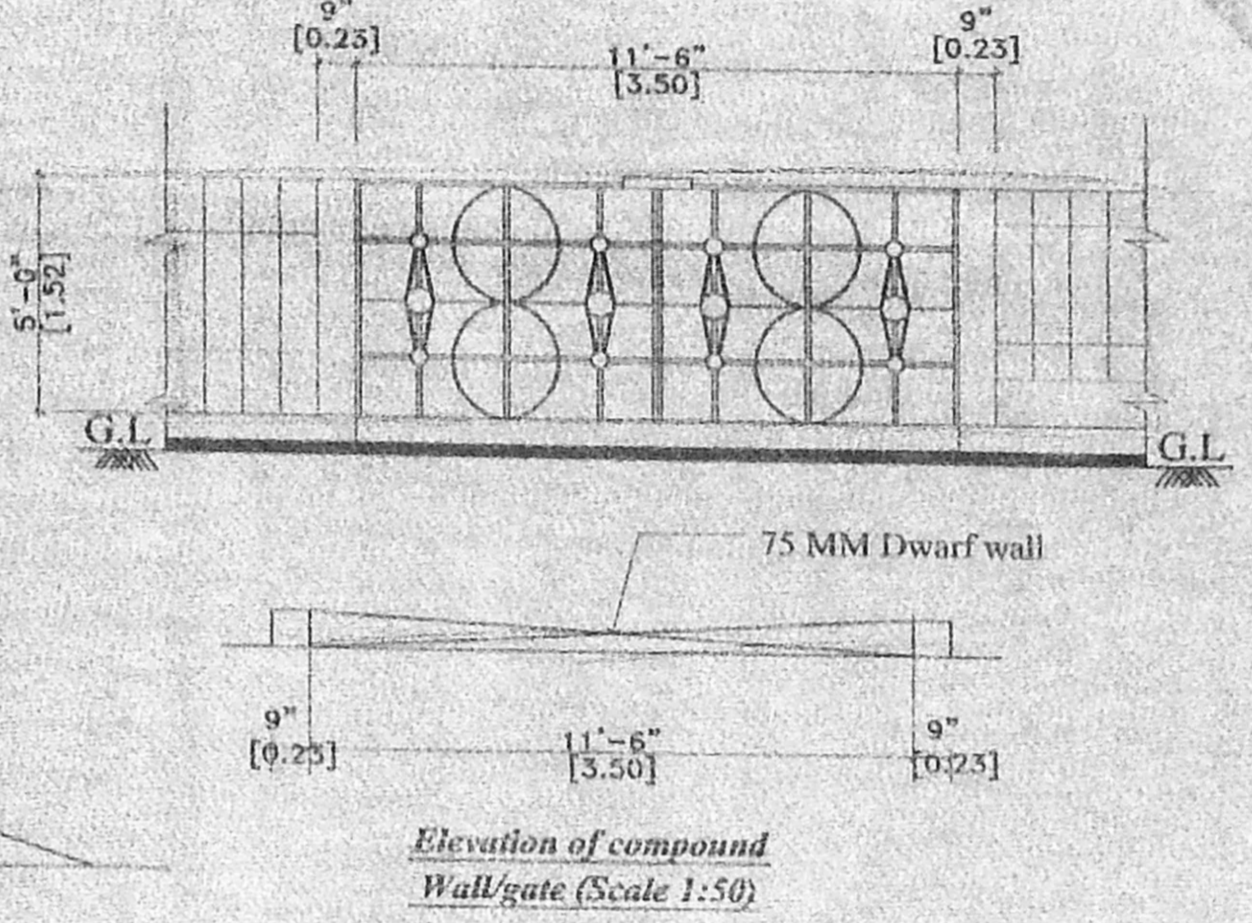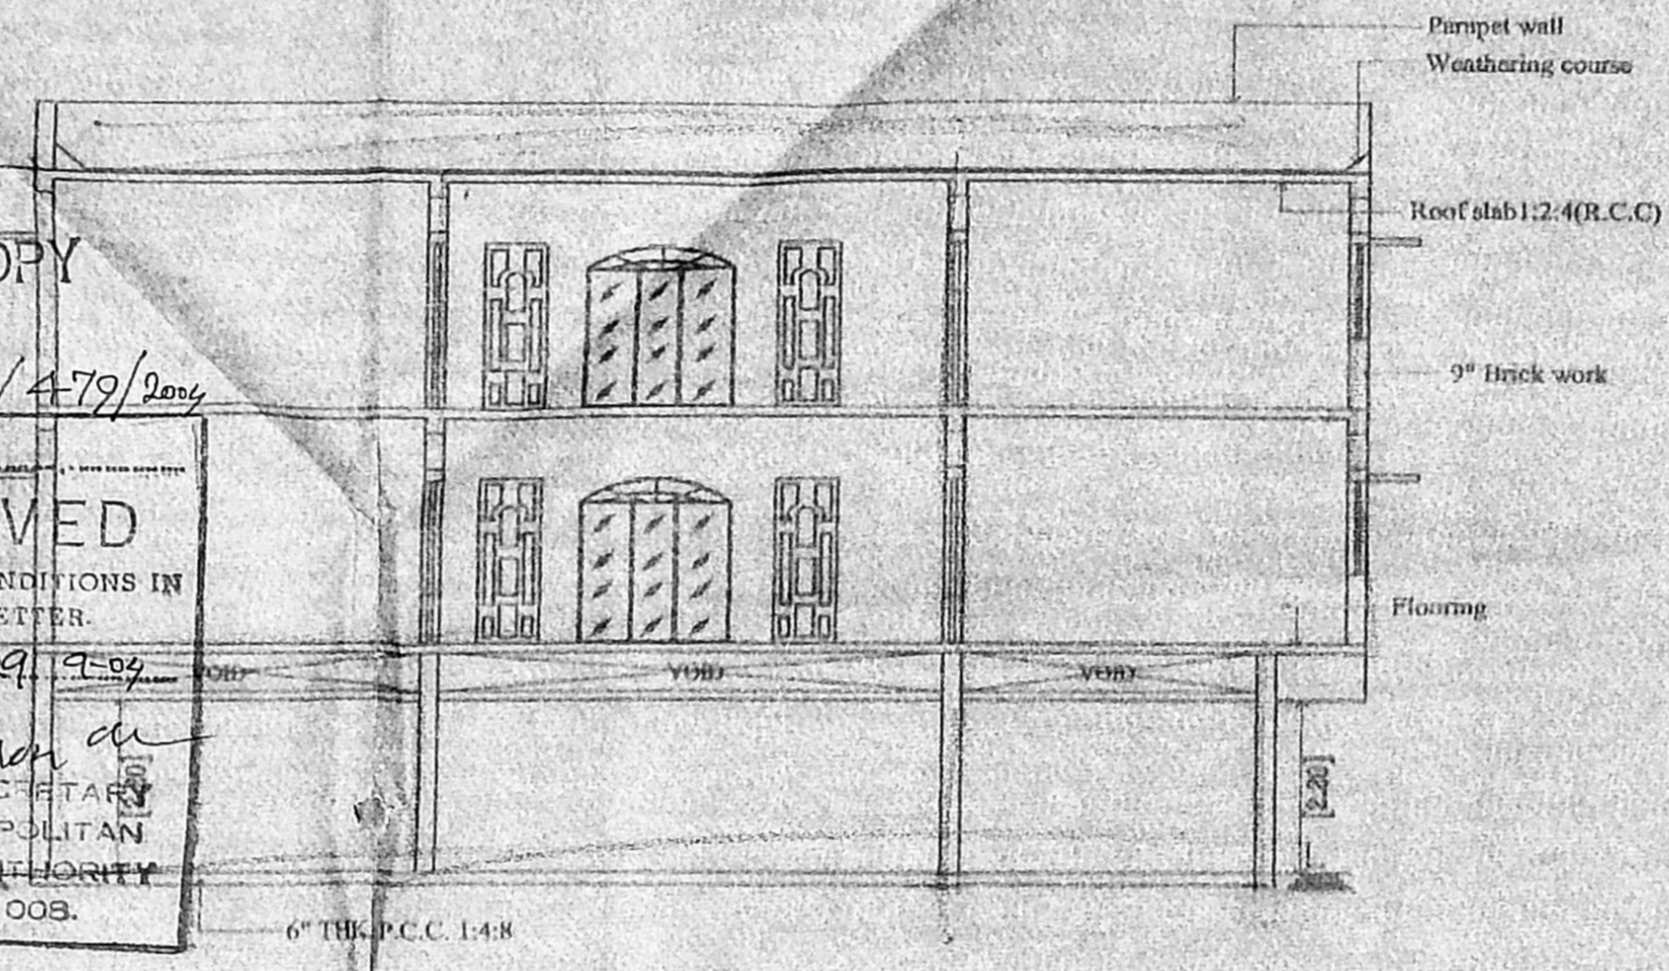

SPECIFICATION

SAND FILLING FOR FOUNDATION AND BASEMENT
 P.C.C 1:4:8 FOR FOUNDATION AND BASEMENT
 9" BRICK WORK WALLS IN C.M. 1:5
 4.5" BRICK WORK WALLS IN C.M. 1:3
 ALL COLUMN, BEAMS & SLABS ARE IN CC 1:2:4
 CEILING PLASTERING IN CEMENT MORTAR 1:3
 WEATHERING COURSE USING BRICK JELLY & LIME CONCRETE IN 1:3 RATIO
 CLAY TILES IN TERRACE FLOOR USING CM 1:4
 WALLS & CEILING WITH CEMENT PAINT
 DOORS & WINDOWS WITH ENAMEL PAINT
 CERAMIC FLOORING IN CM 1:3

JOINERY DETAILS




SYM	DESCRIPTION	SIZE	MBTRI
MD	MAIN DOOR	33" X 70"	1.00 X 2.13
D1	DOOR	30" X 70"	0.91 X 2.13
D2	DOOR	26" X 70"	0.76 X 2.13
W	WINDOW	46" X 46"	1.37 X 1.37
W1	WINDOW	30" X 46"	0.91 X 1.37
V	VENTILATOR	20" X 20"	0.61 X 0.61

COLOUR INDEX

PROPOSED ROAD
 BOUNDARY

AREA STATEMENT

DESCRIPTION	AREA IN SQ.FT	AREA IN SQ.M
PLOT EXTENT	4669.00	433.75
PRO. FIRST FLOOR	3000.18	278.71
PRO. SECOND FLOOR	3000.18	278.71
STILT FLOOR	198.66	18.40
TOTAL	6198.45	575.82
FLOT COVERAGE	64.23%	
F.S.I	1.42	

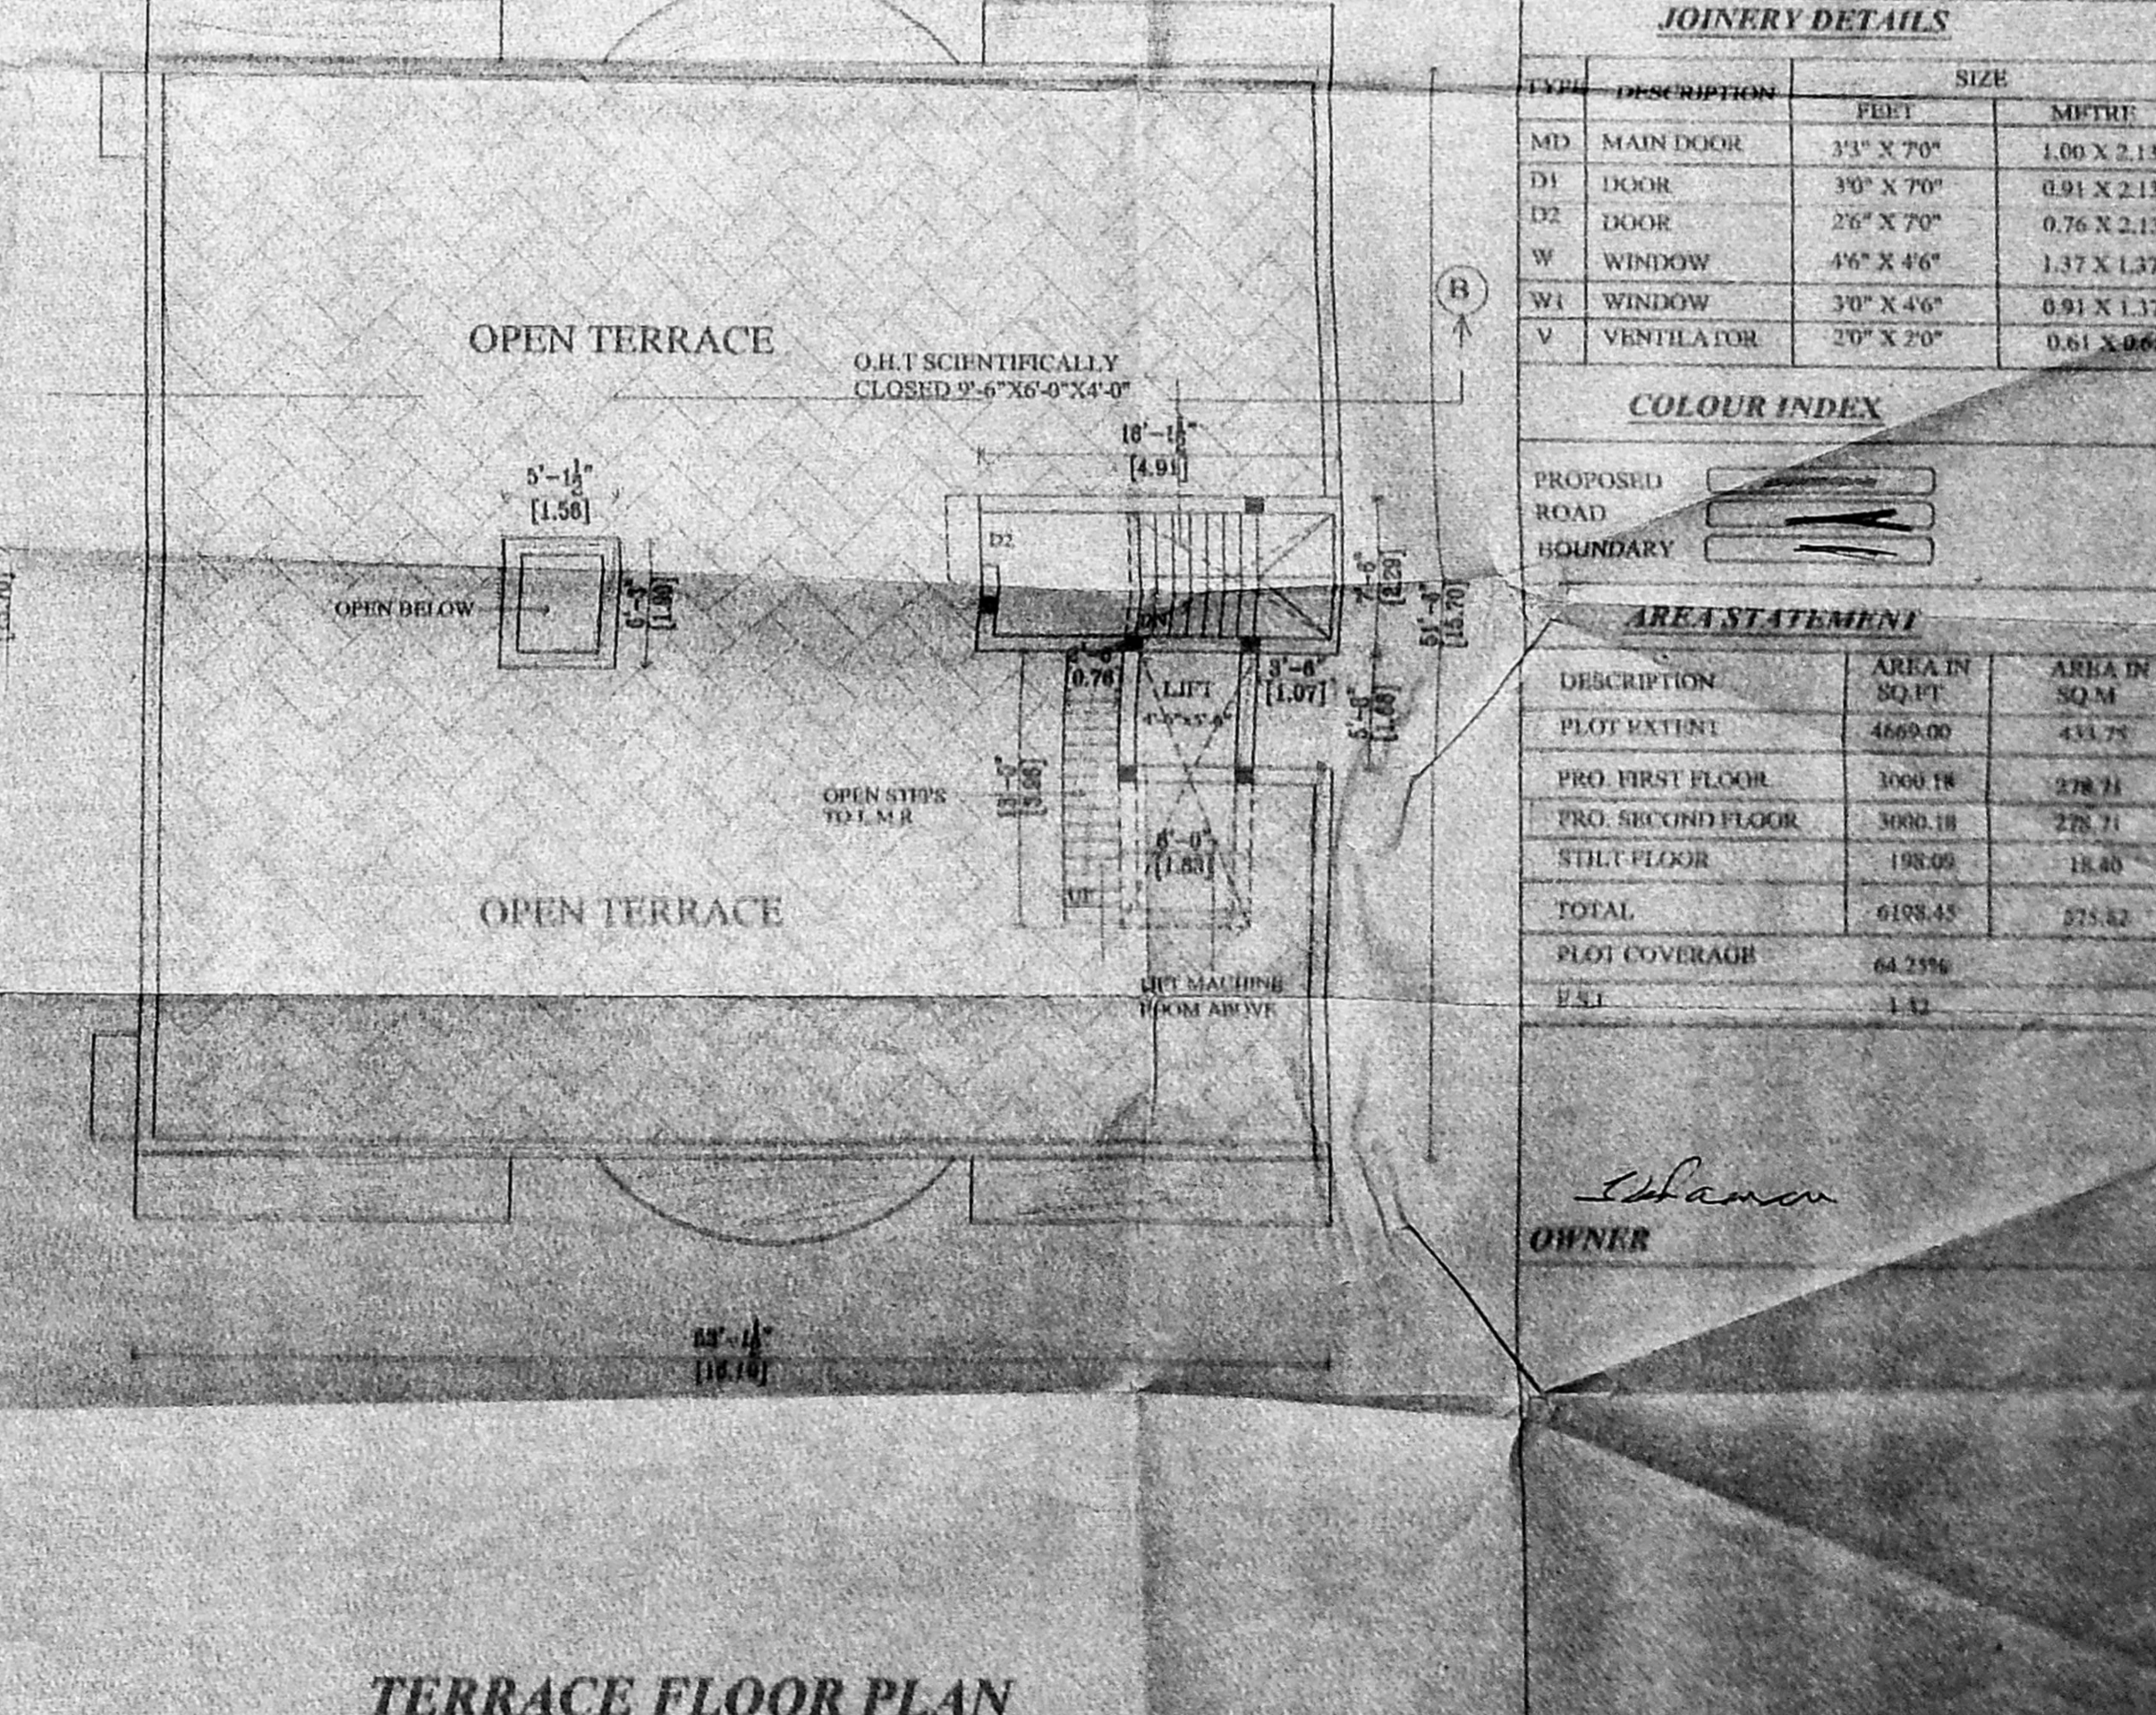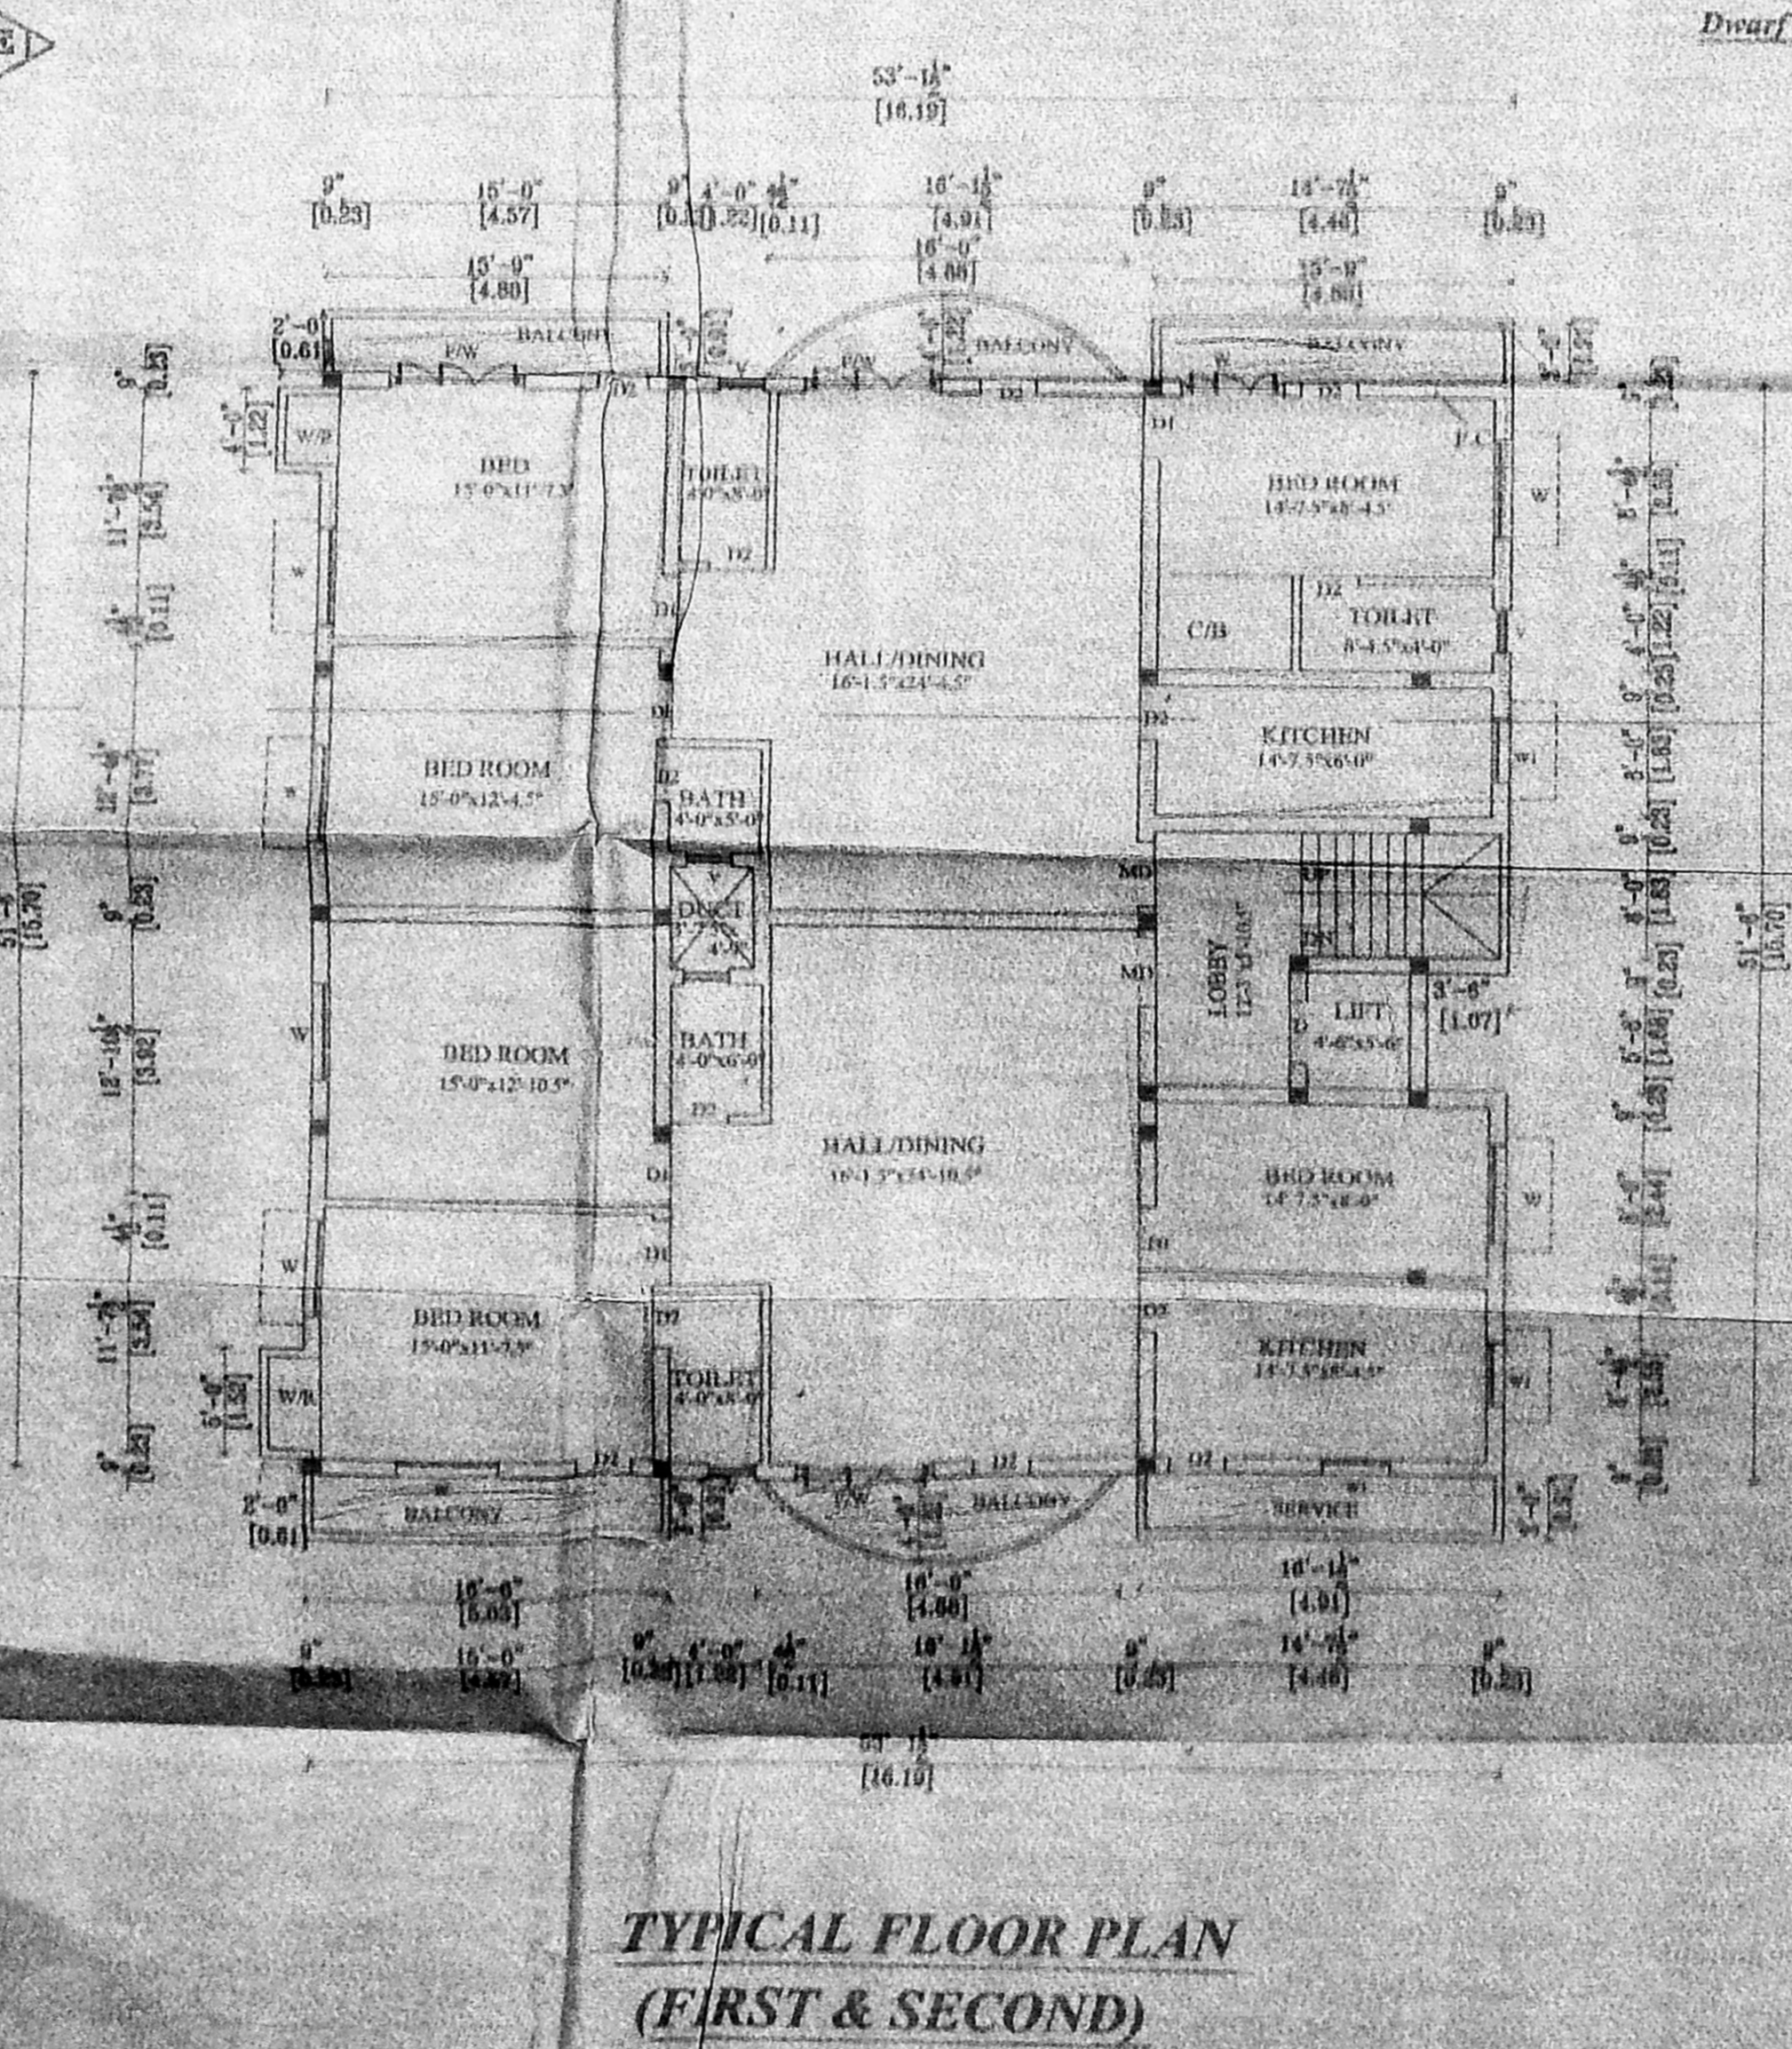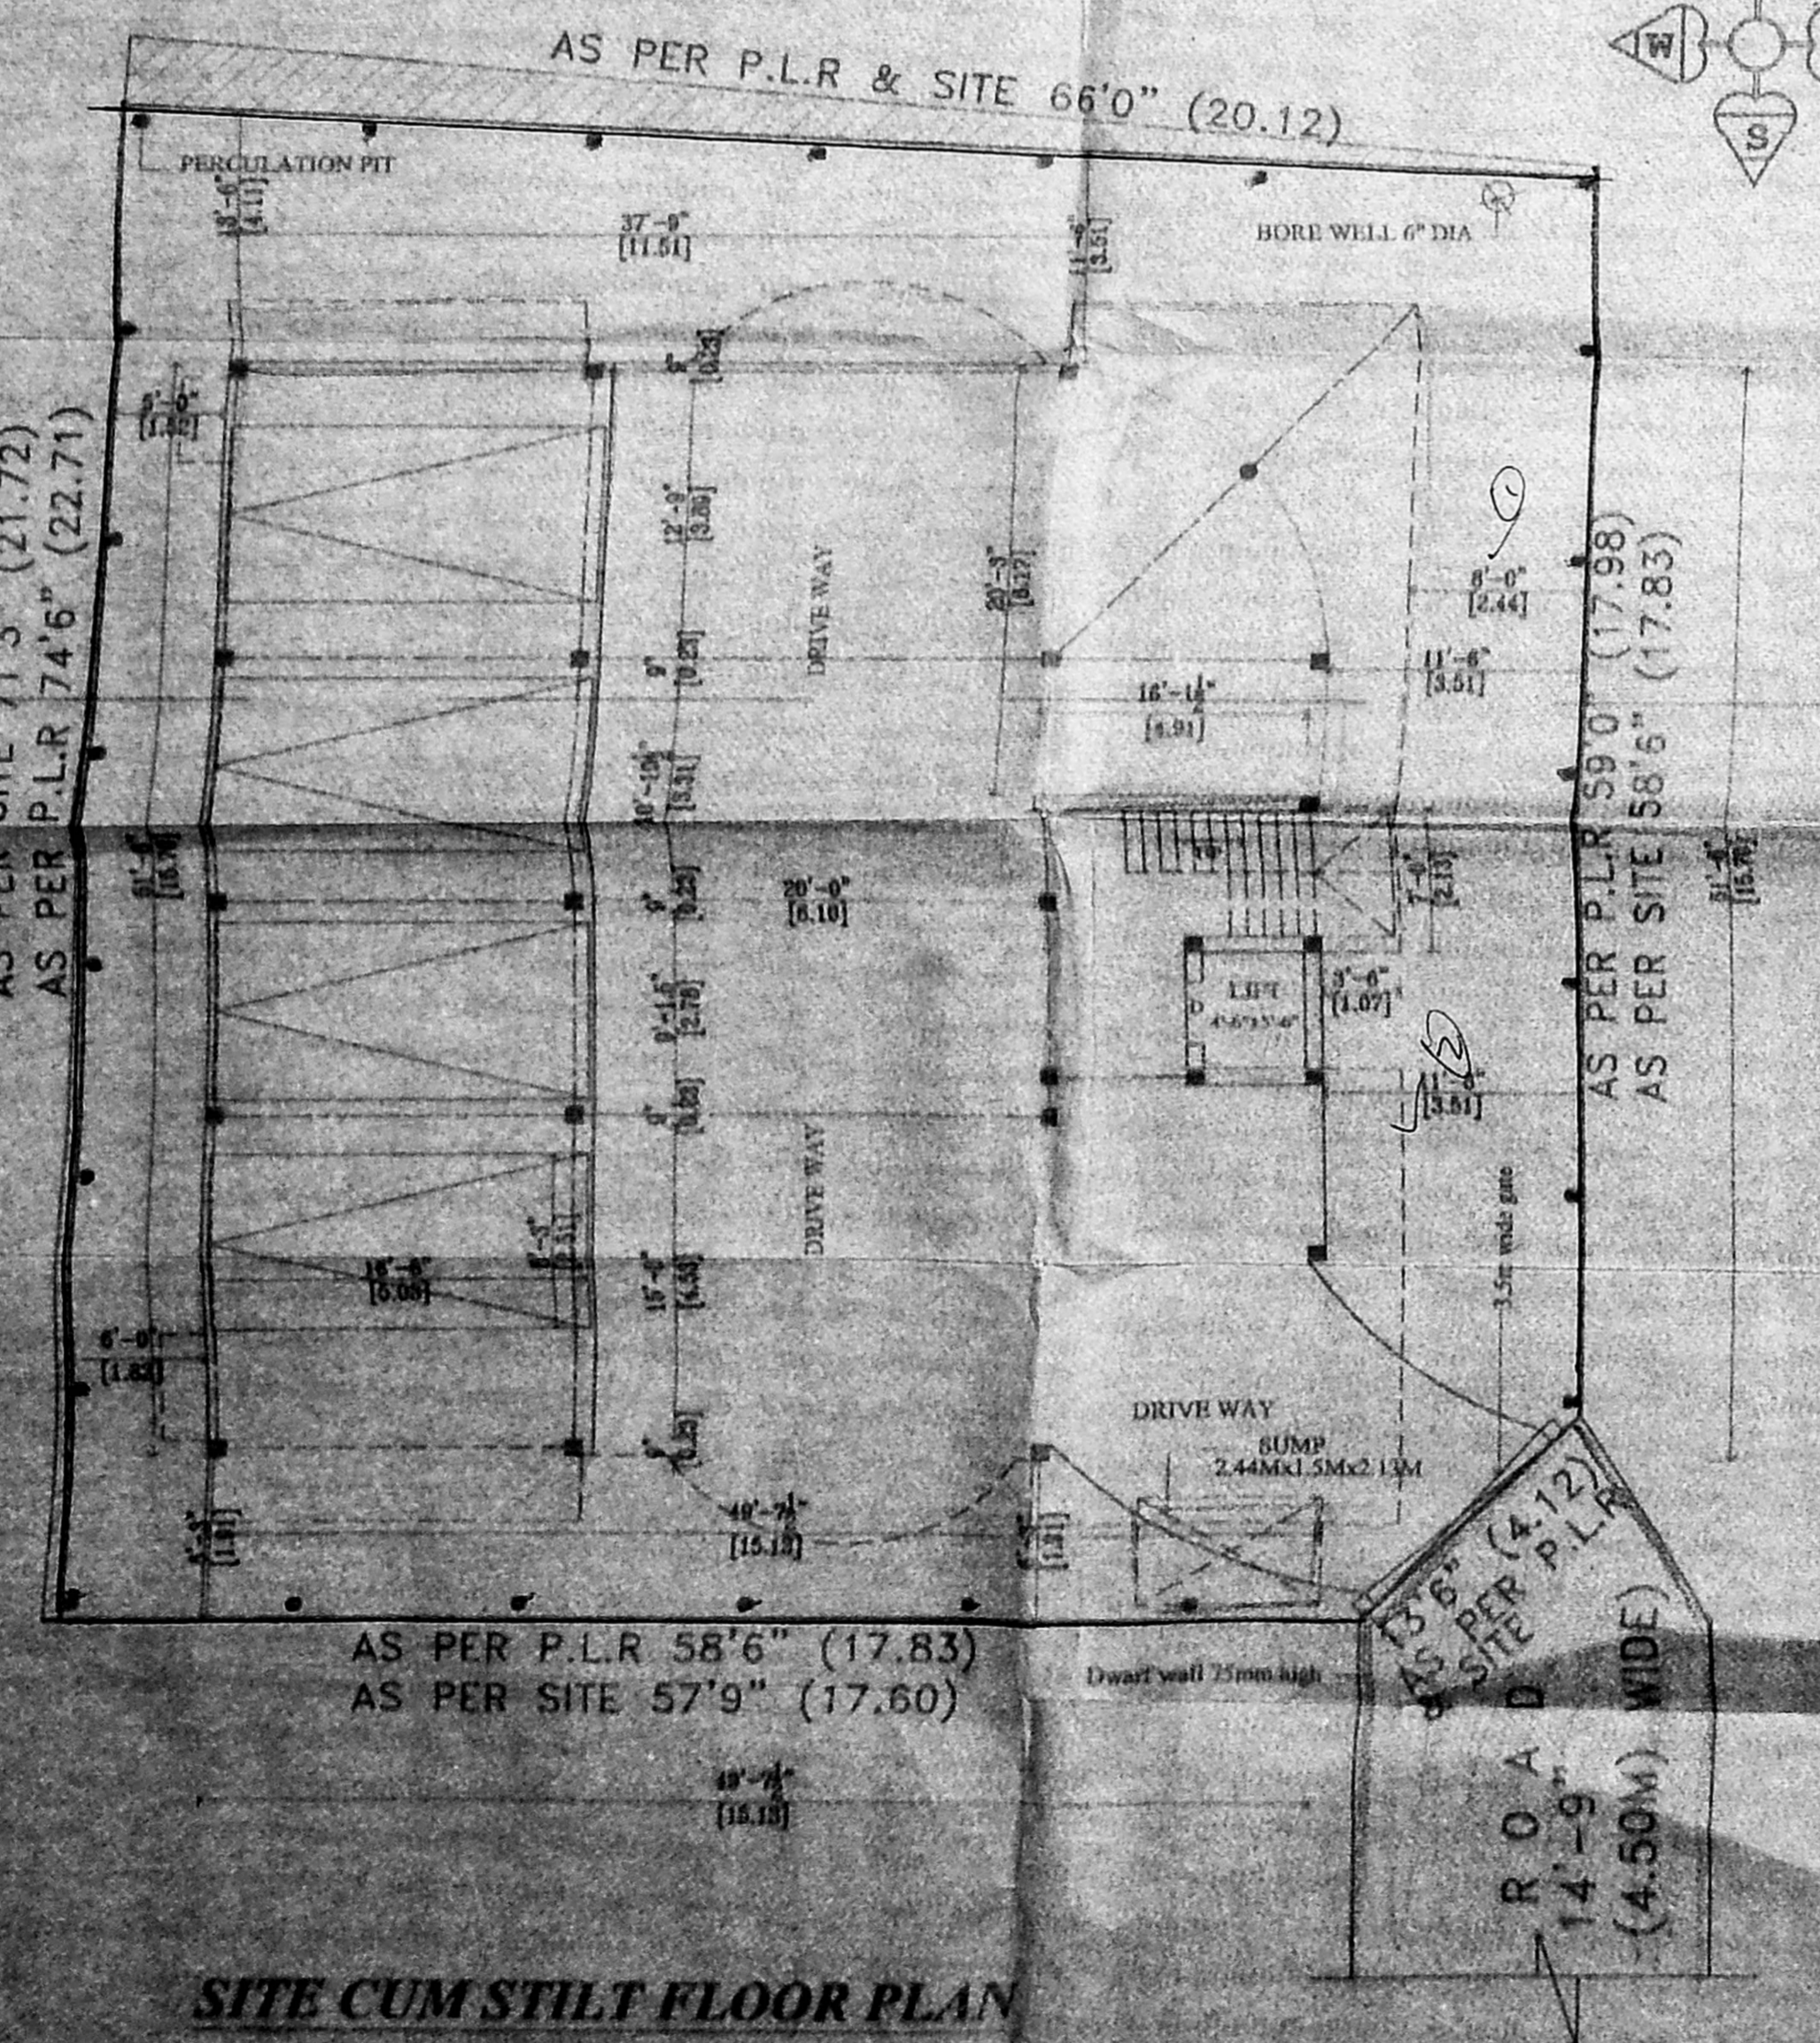

OWNER
 LICENSED SURVEYOR