
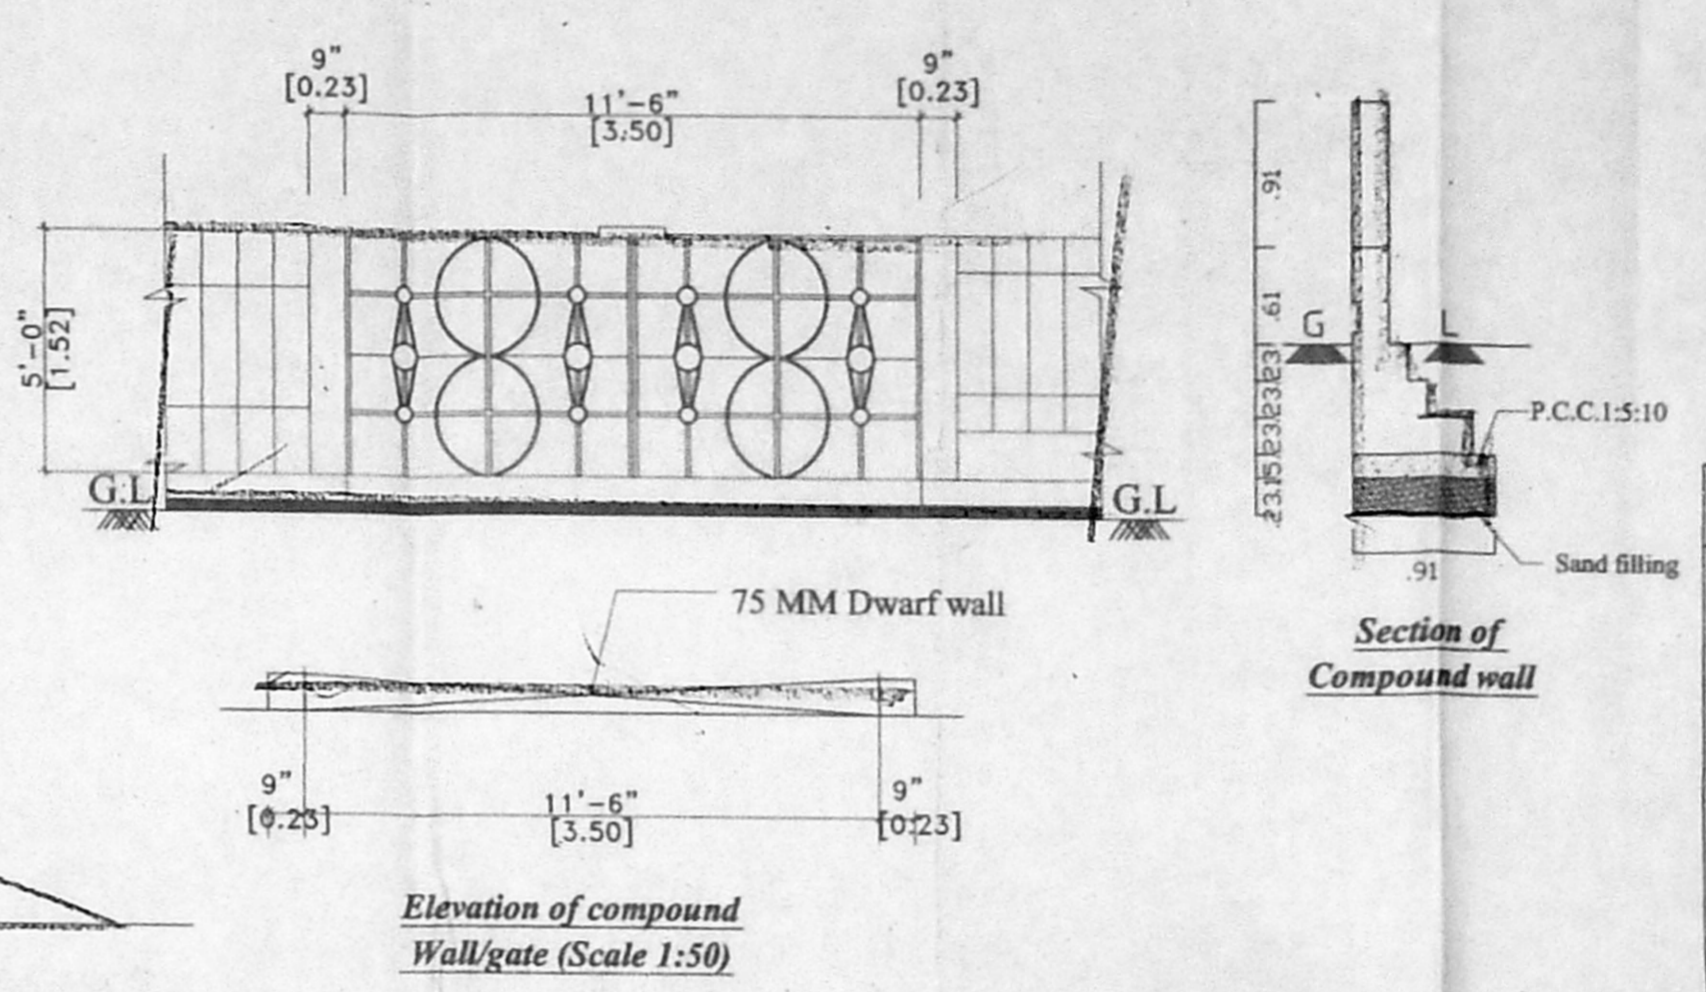
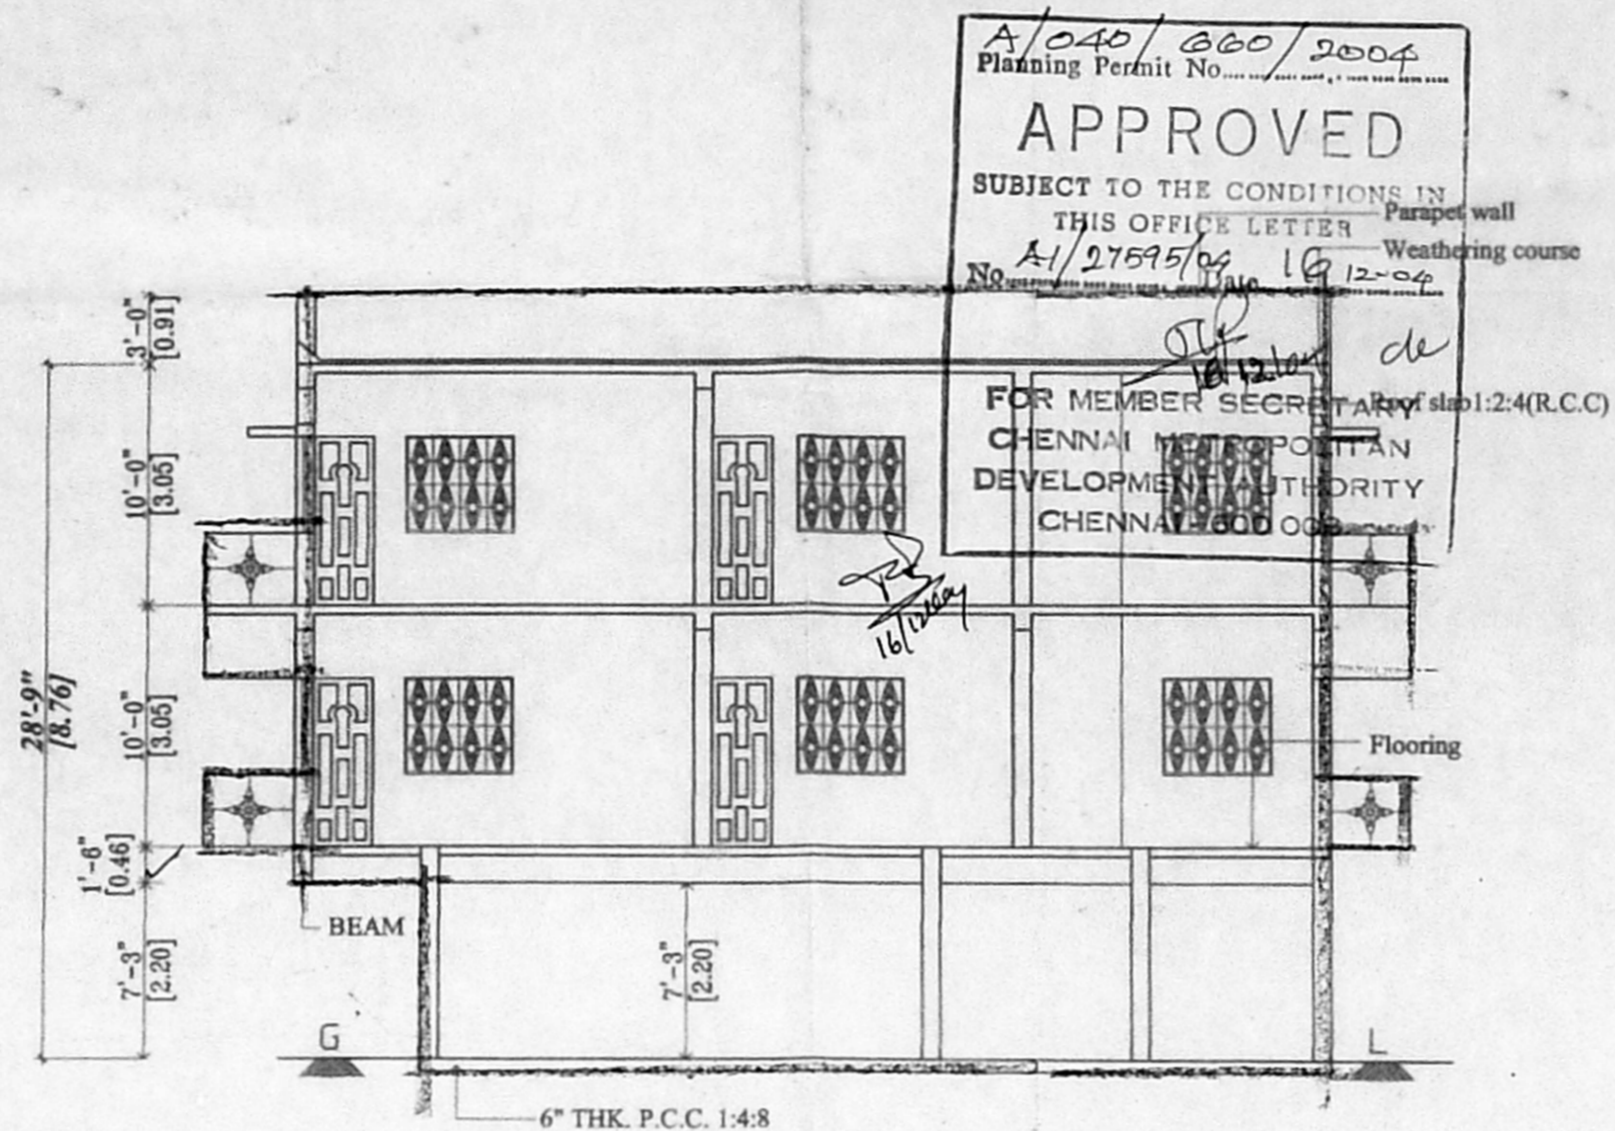
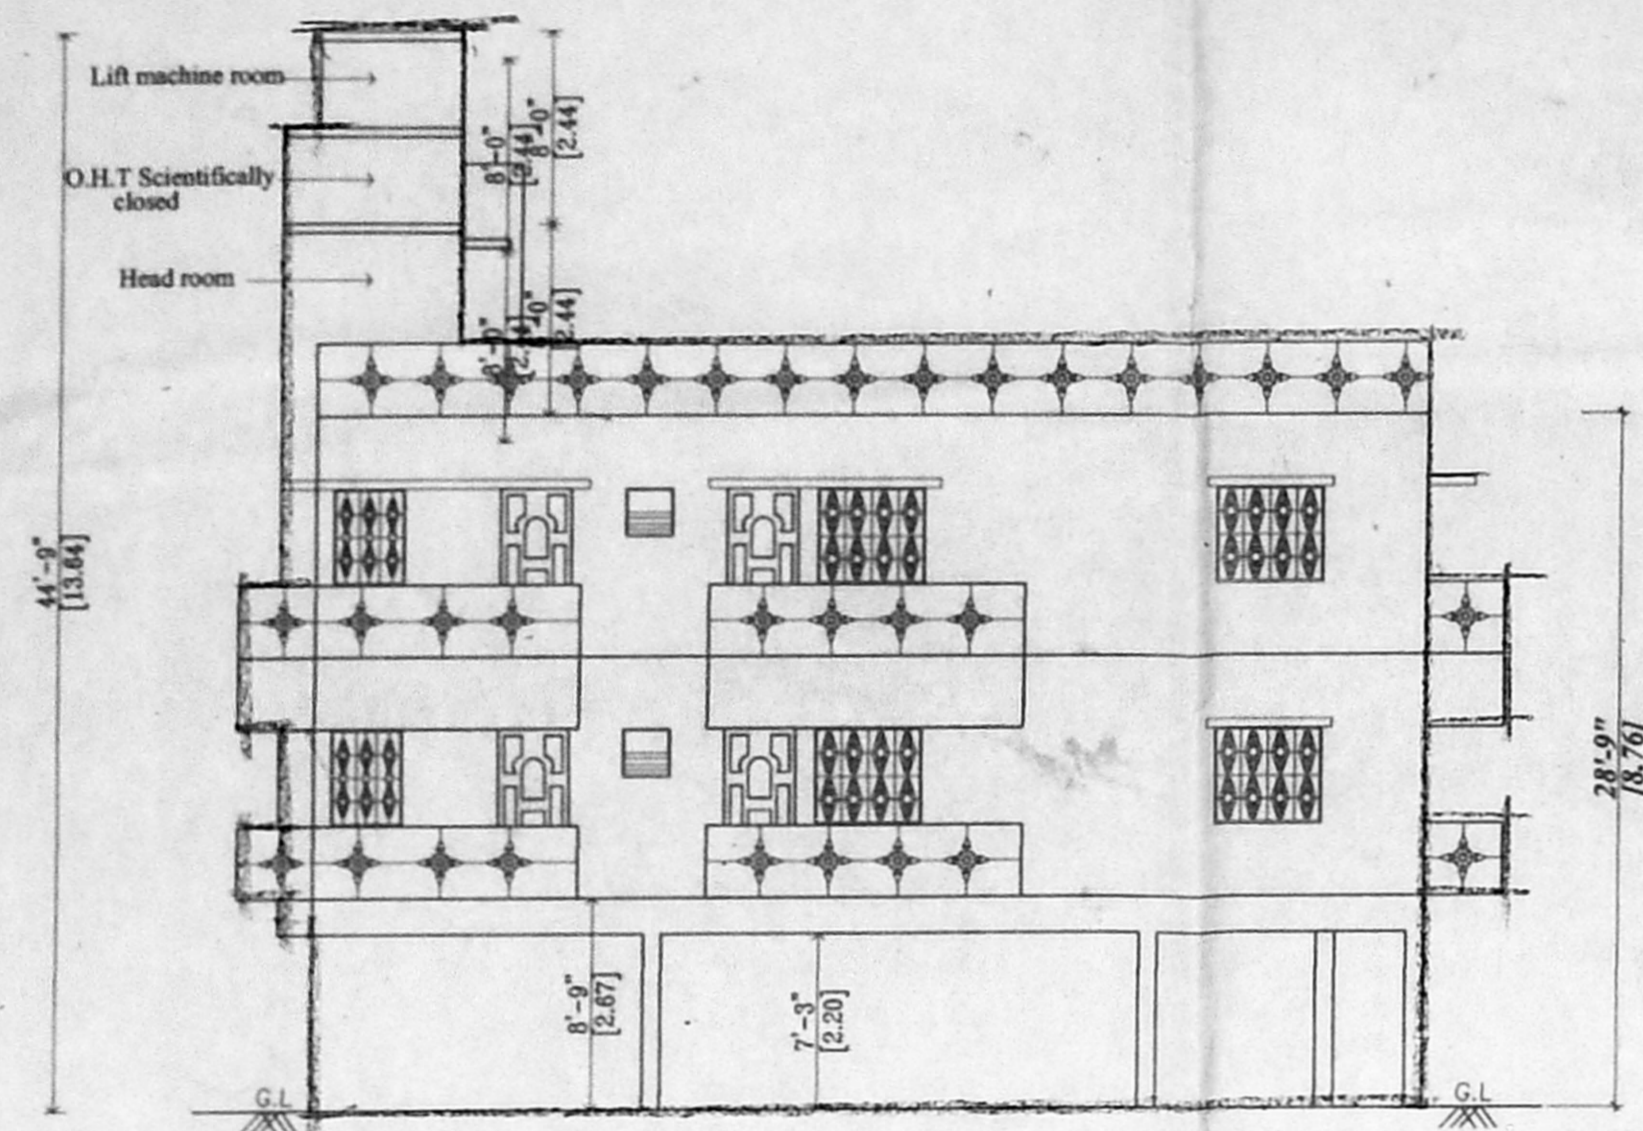
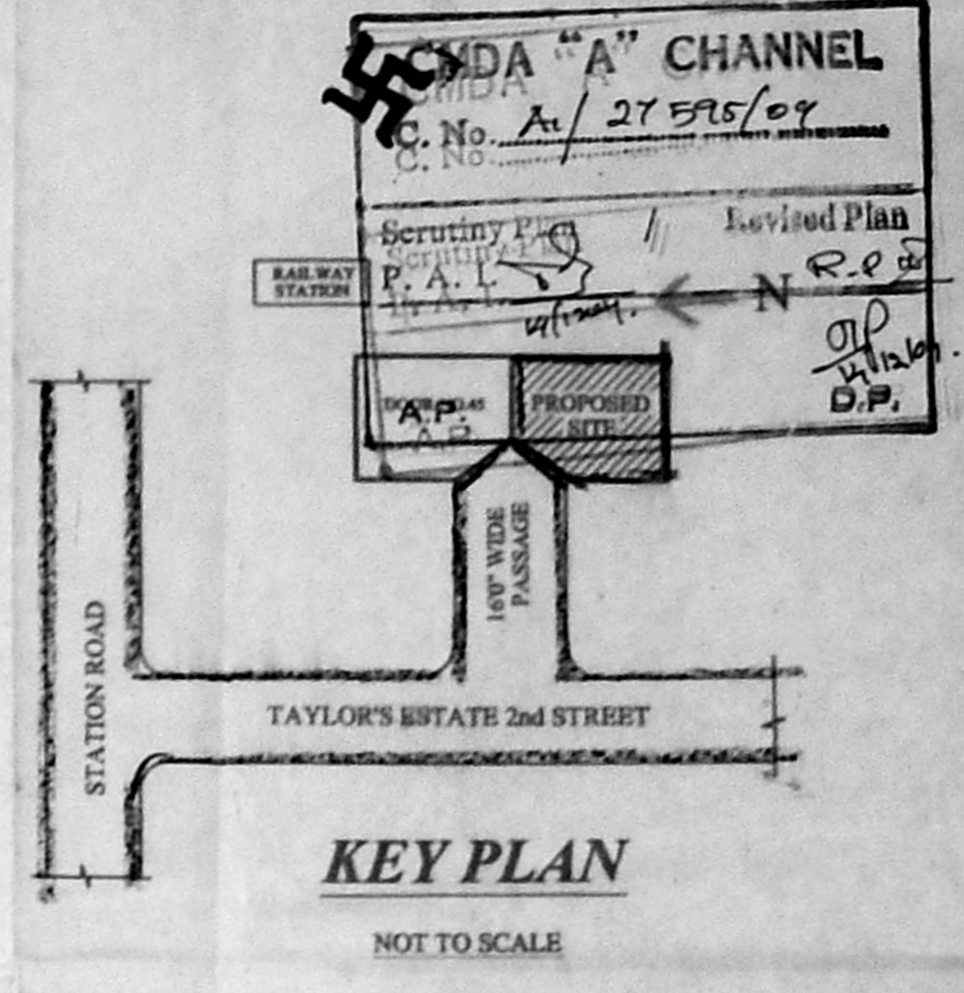
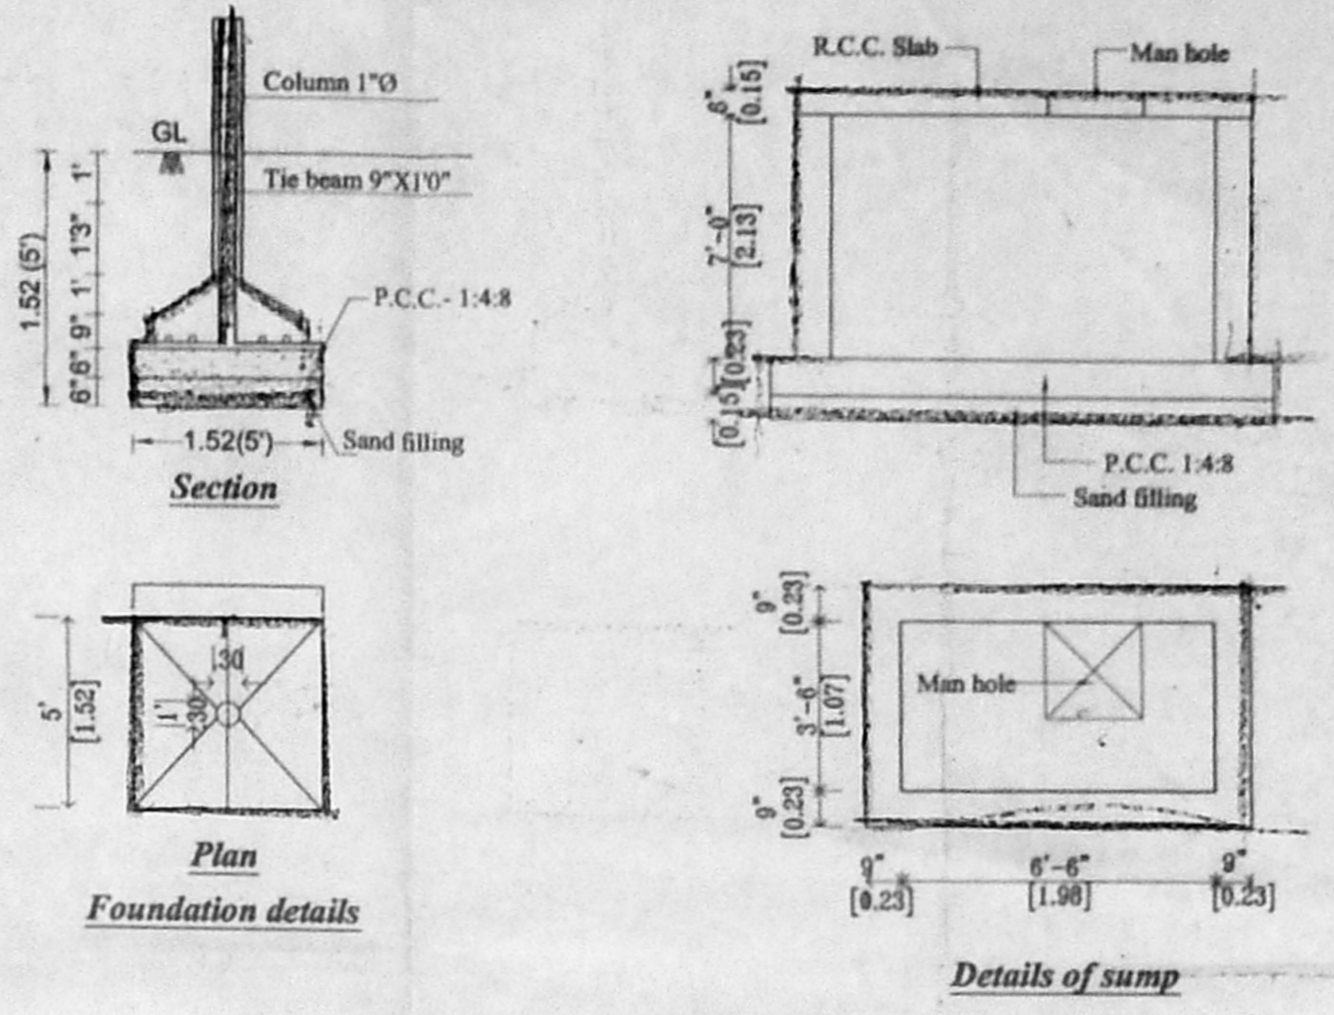


PLAN SHOWING THE PROPOSED RESIDENTIAL BUILDING AT OLD DOOR NO:11B/3, NEW DOOR NO:47,

TAYLOR'S ESTATE, 2nd STREET, KODAMBAKKAM, IN T.S NO.55, BLOCK NO.34, PULIYUR VILLAGE,

SCALE : 1" = 8'0" [1:100]

ZONE:- VIII, DIVISION:- 120,

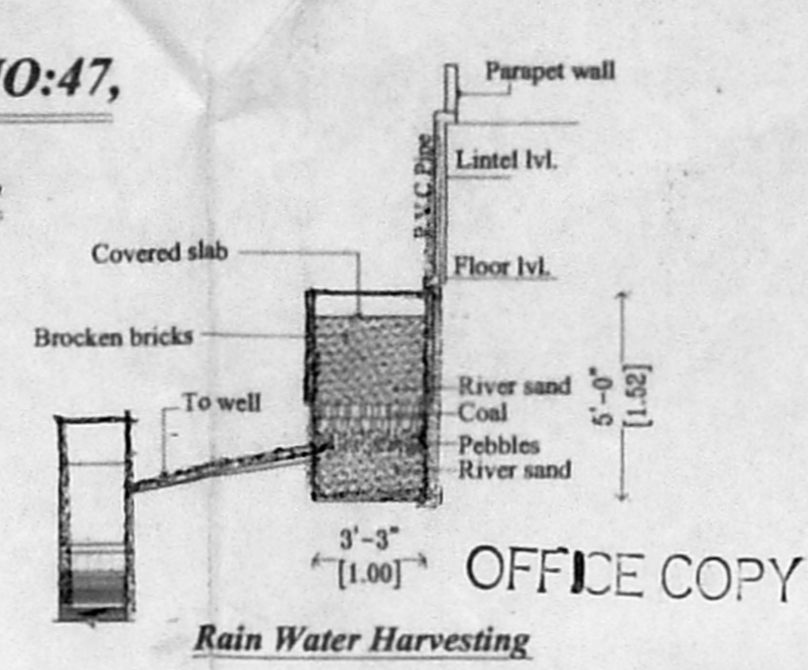

SPECIFICATION

SAND FILLING FOR FOUNDATION AND BASEMENT
P.C.C 1:4:8 FOR FOUNDATION AND BASEMENT
9" BRICK WORK WALLS IN CM. 1:5
4.5" BRICK WORK WALLS IN CM. 1:3
ALL COLUMN, BEAMS & SLABS ARE IN CC 1:2:4
CEILING PLASTERING IN CEMENT MORTAR 1:3
WEATHERING COURSE USING BRICK JELLY & LIME CONCRETE IN 1:3 RATIO
CLAY TILES IN TERRACE FLOOR USING CM 1:4
WALLS & CEILING WITH CEMENT PAINT
DOORS & WINDOWS WITH ENAMEL PAINT
CERAMIC FLOORING IN CM 1:3

JOINERY DETAILS




TYPE	DESCRIPTION	FEET	SIZE	METRE
MD	MAIN DOOR	3'3"	7'0"	1.00 X 2.13
D1	DOOR	3'0"	7'0"	0.91 X 2.13
D2	DOOR	2'6"	7'0"	0.76 X 2.13
W	WINDOW	4'6"	4'6"	1.37 X 1.37
W1	WINDOW	3'0"	4'6"	0.91 X 1.37
V	VENTILATOR	2'0"	2'0"	0.61 X 0.61

COLOUR INDEX

PROPOSED ROAD: [Symbol]
BOUNDARY: [Symbol]

AREA STATEMENT

DESCRIPTION	AREA IN SQ.FT	AREA IN SQ.M
PLOT EXTENT	3447.00	320.35
PRO. FIRST FLOOR	2191.10	203.55
PRO. SECOND FLOOR	2191.10	203.55
STILT FLOOR	141.75	13.16
TOTAL	4523.95	420.26
PLOT COVERAGE	63.56%	
F.S.I	1.31	

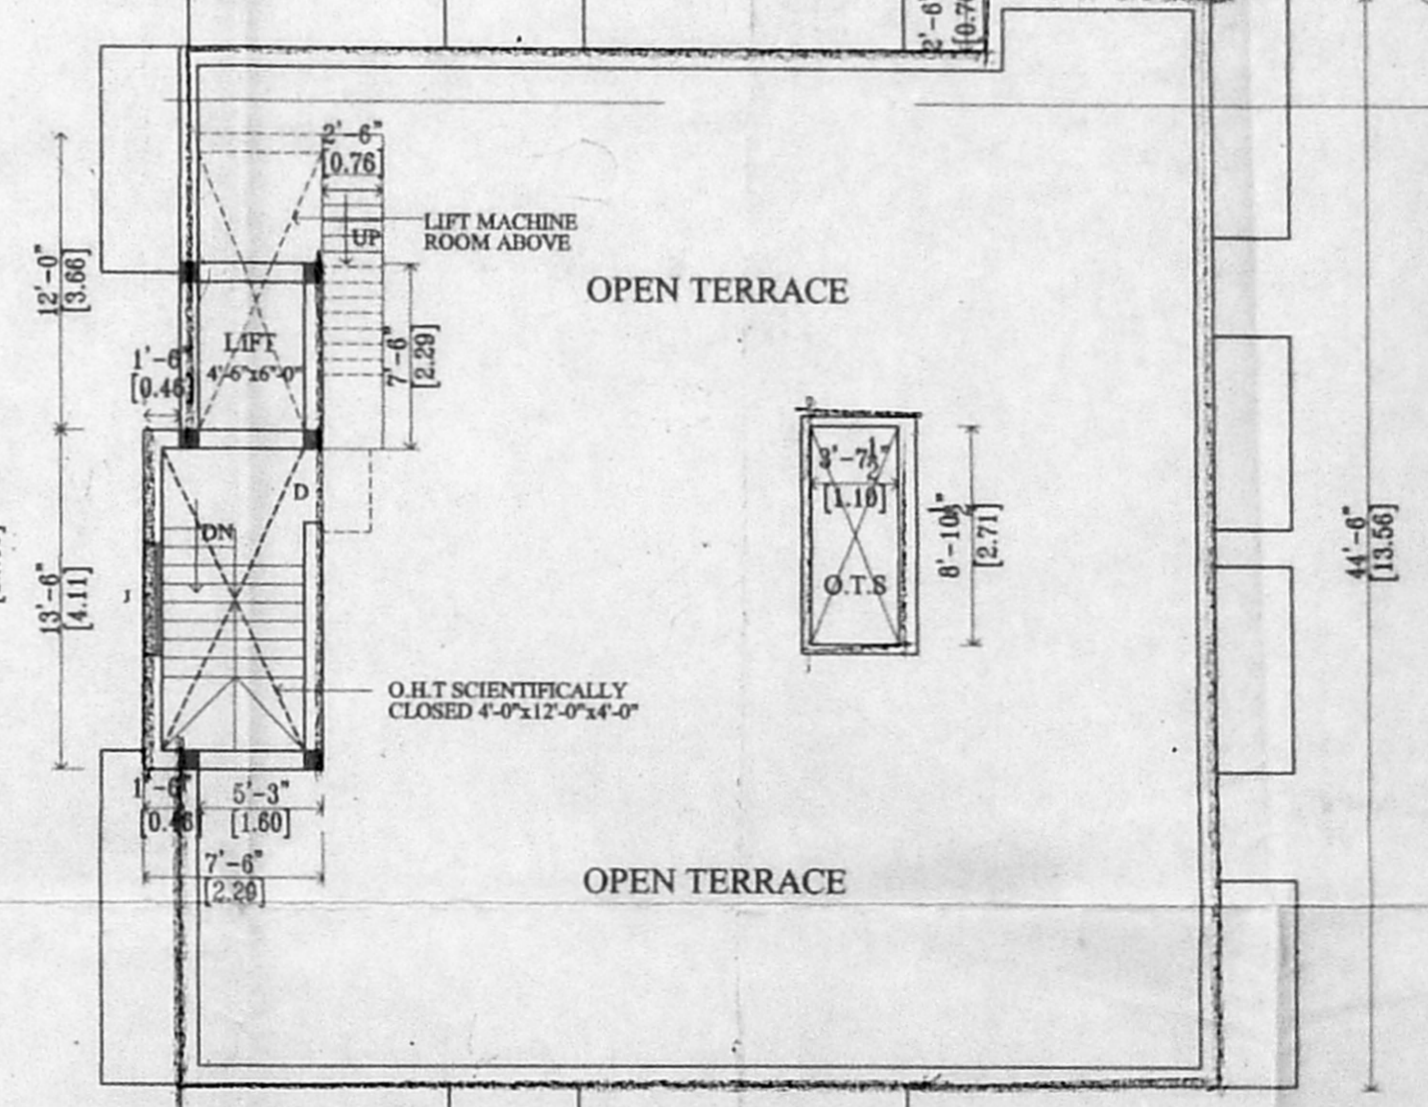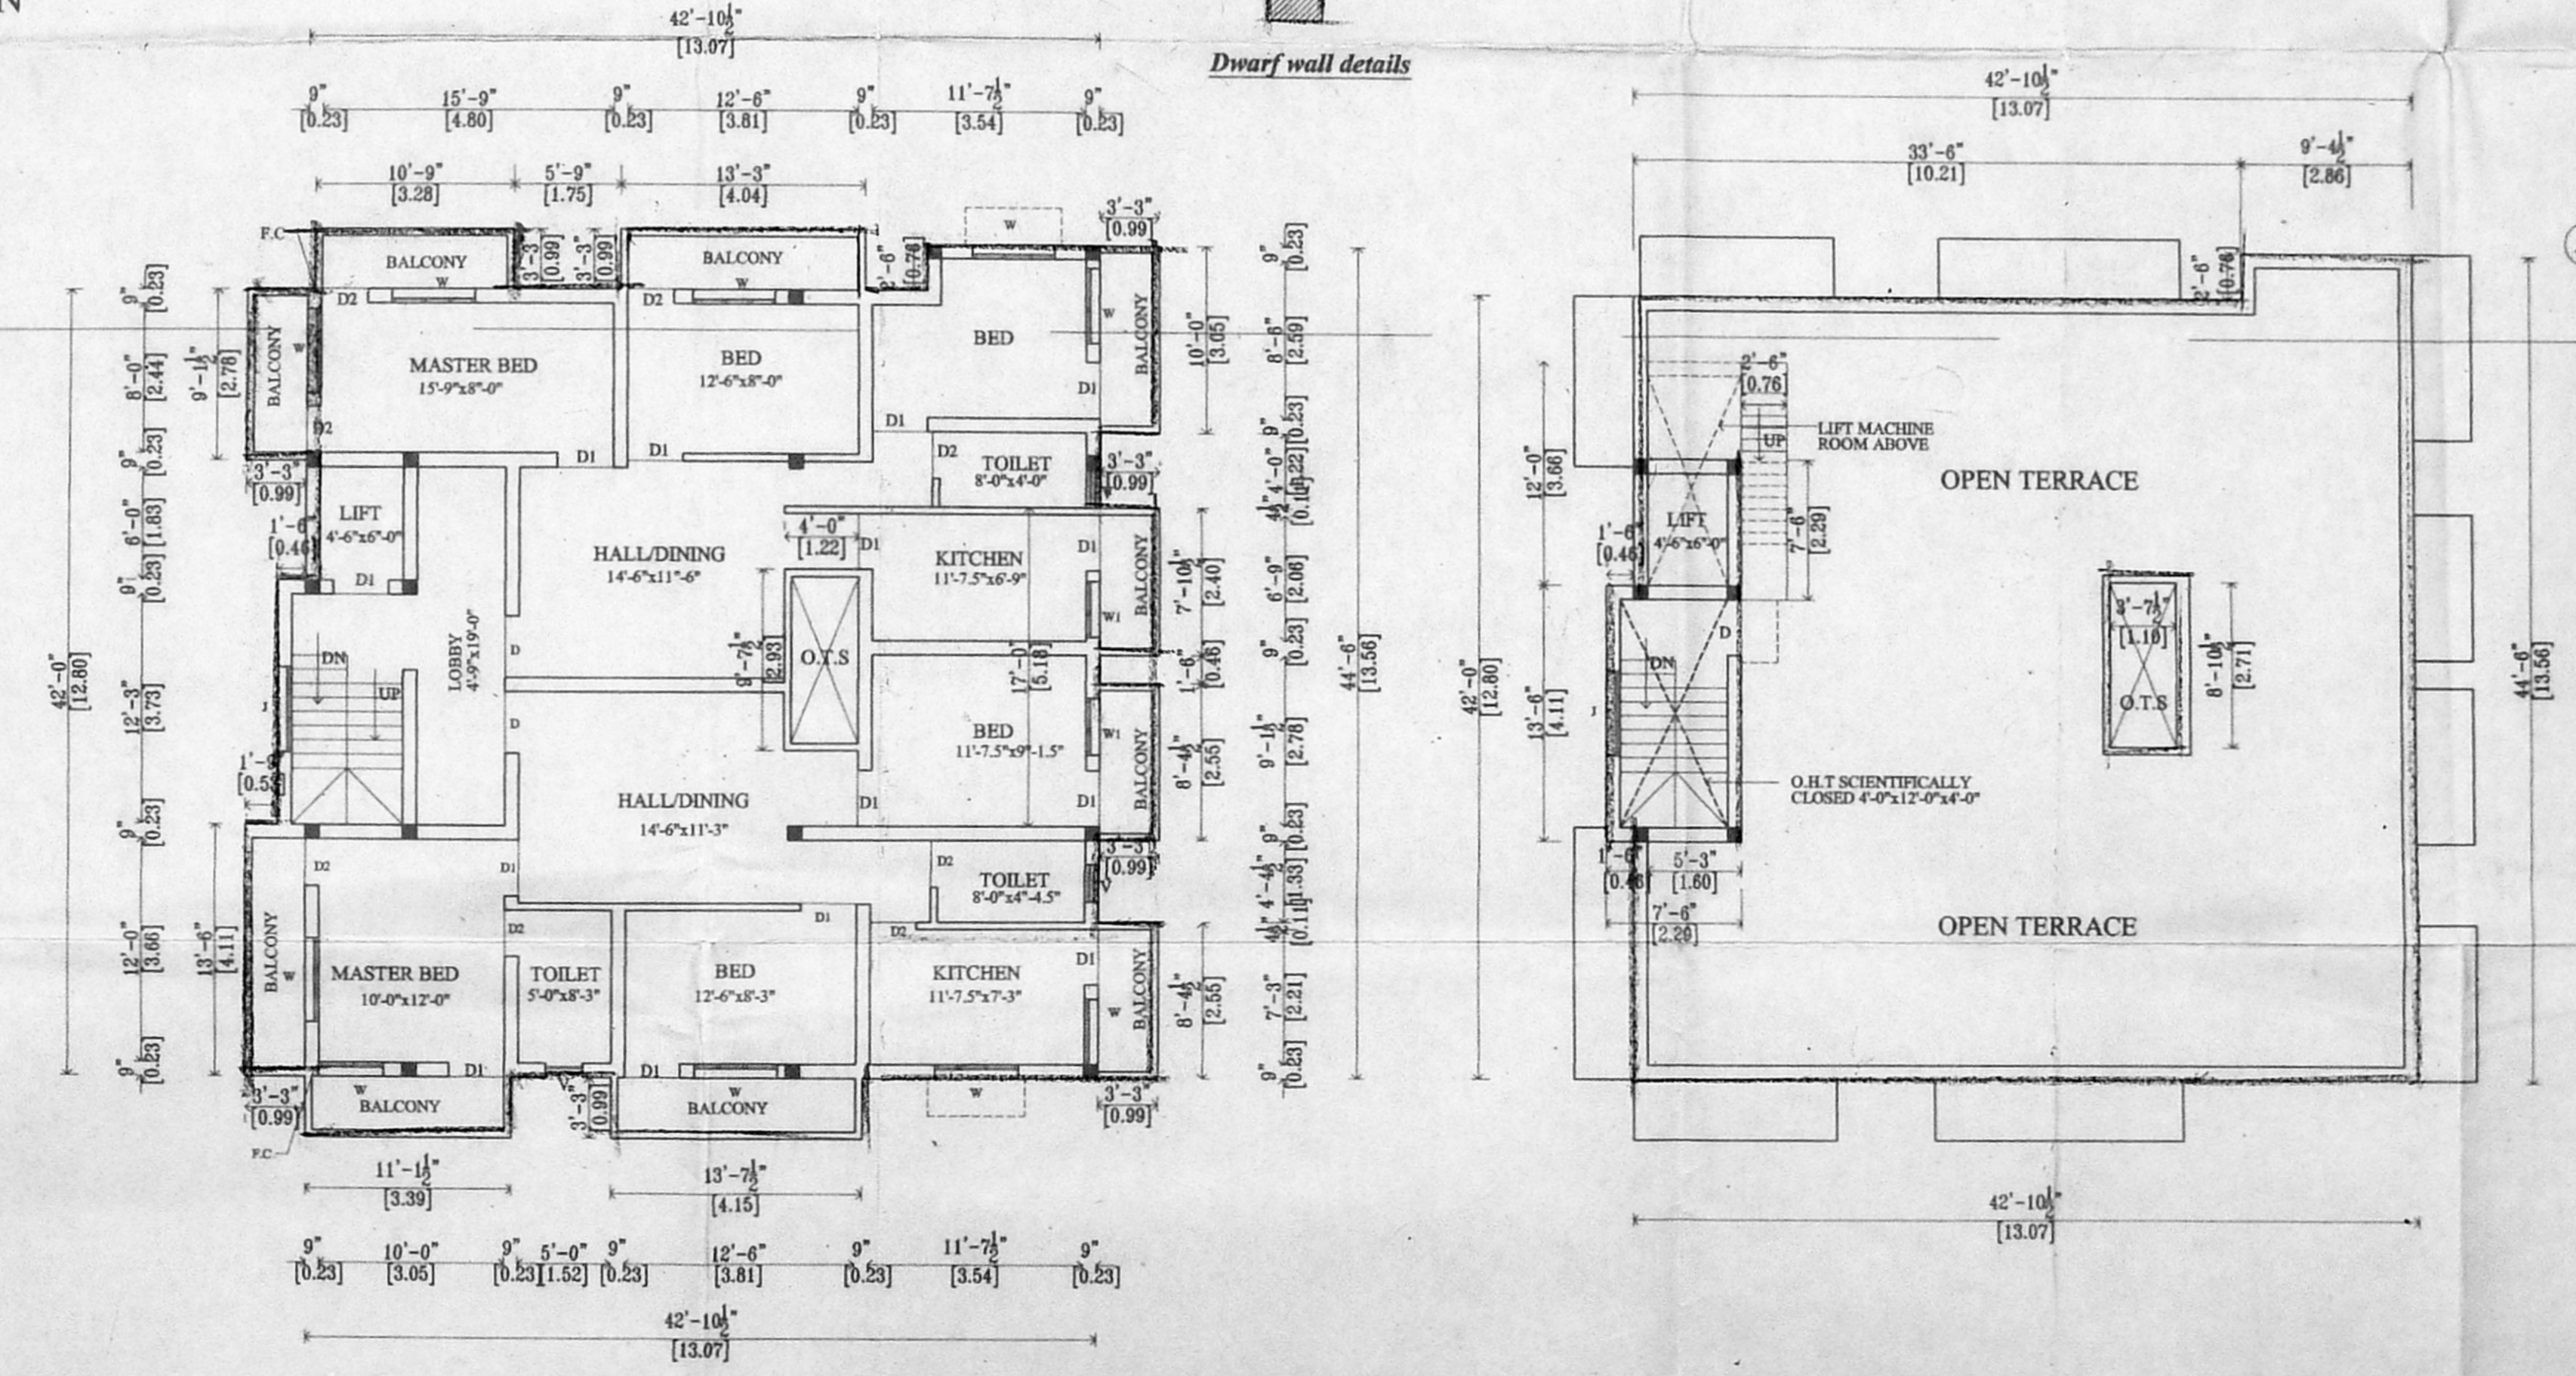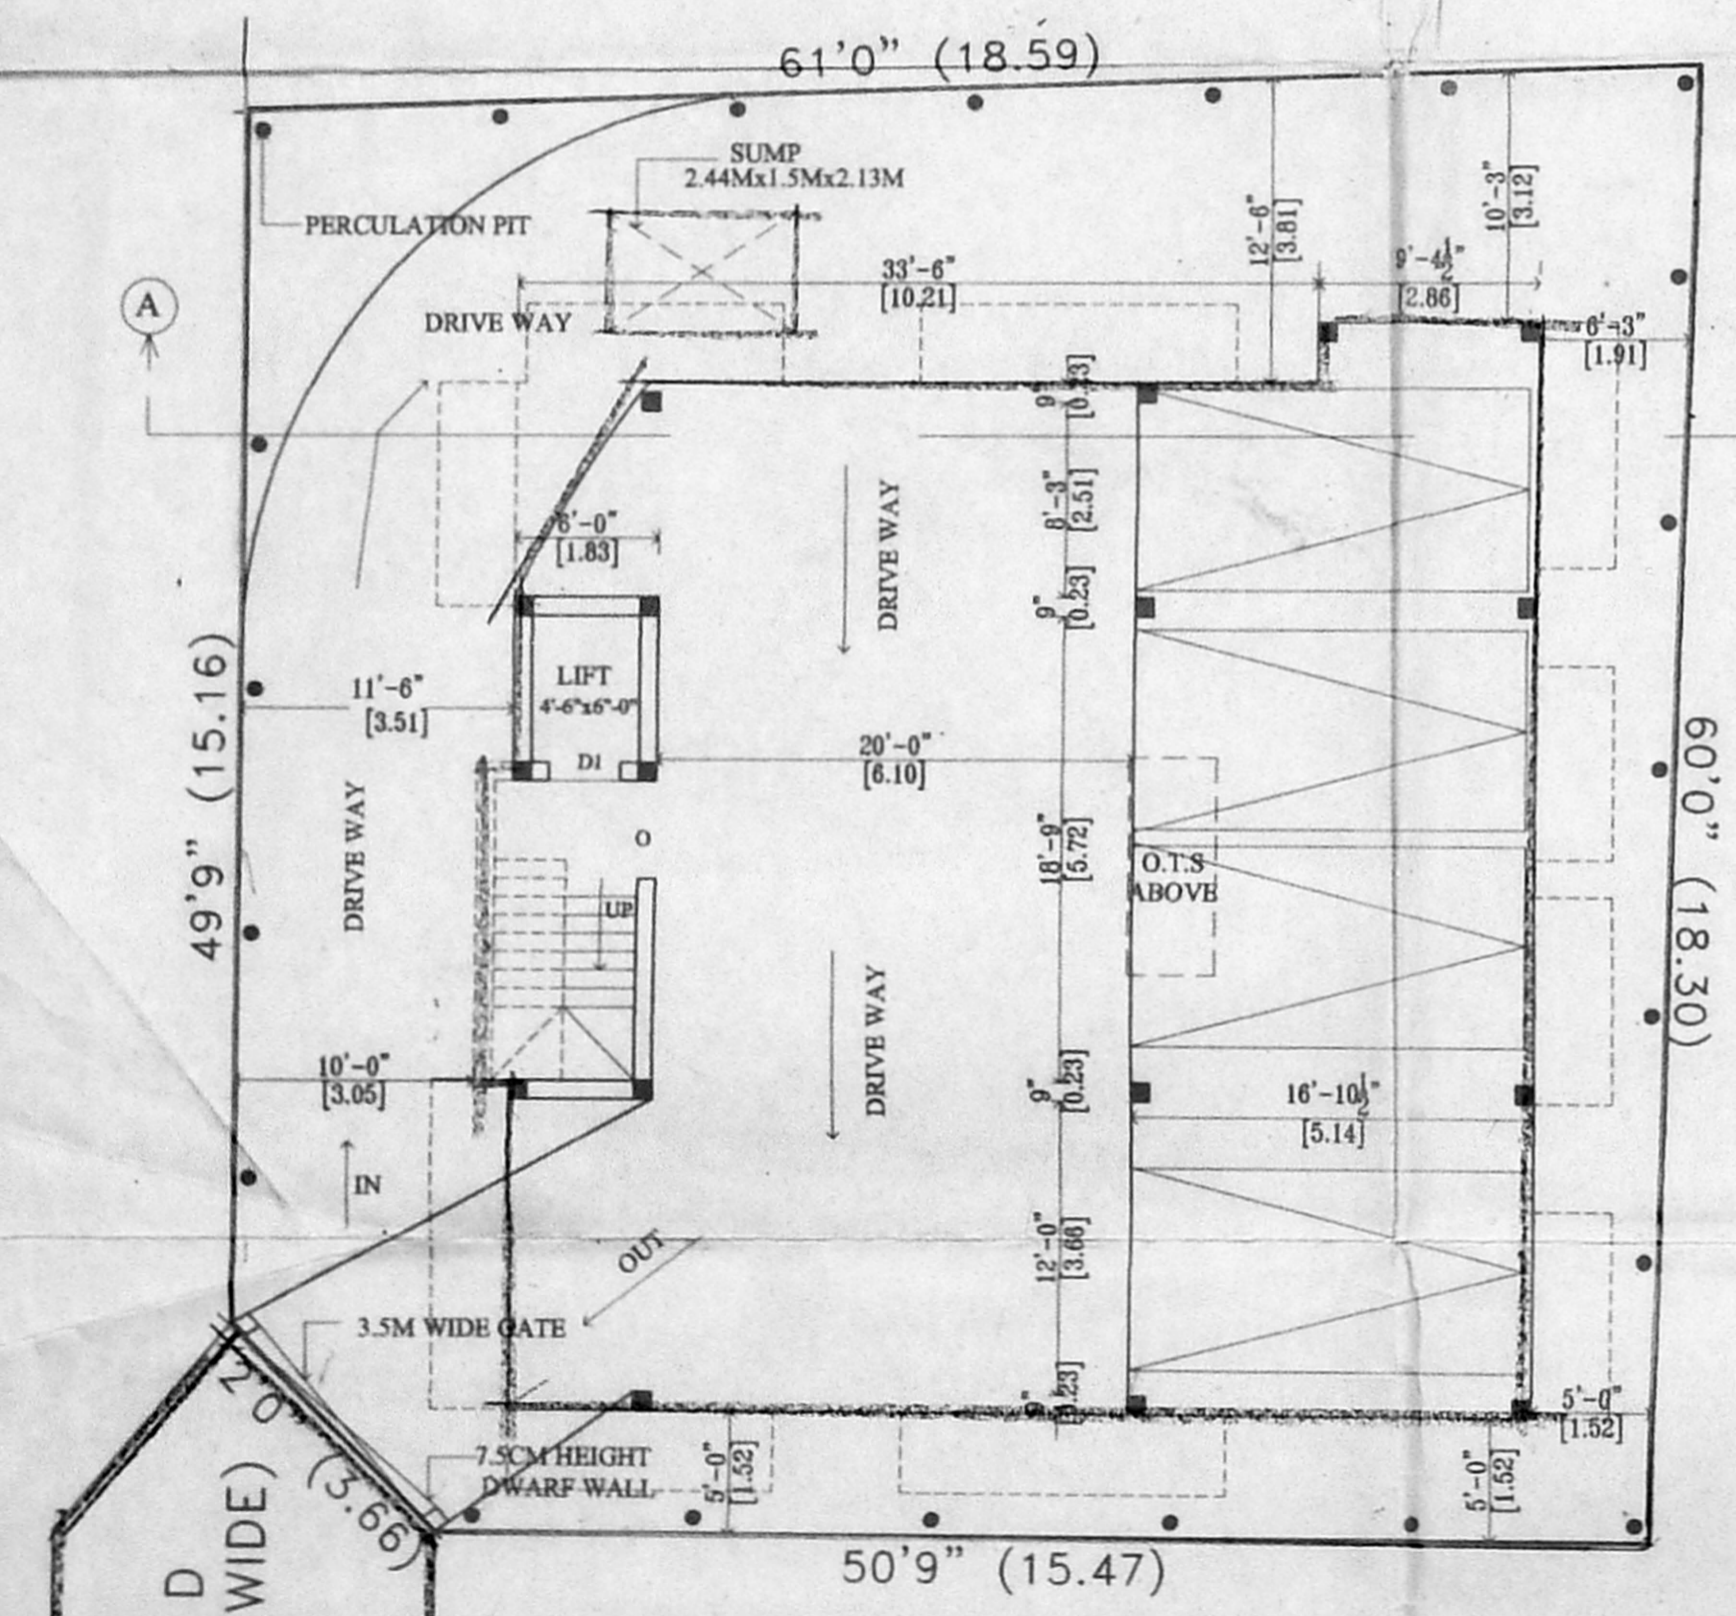

OWNER

N.A. RANJAN NAVAMANNE
B.Arch., A.I.I.A., M.C.A.
ARCHITECT-REGISTERED SURVEYOR
COUNCIL REG. No. CA/790/13127
CORPORATION OF CHENNAI
REG. No. WD/D/1406/70
67, 2nd TRUST MAIN ROAD, CHENNAI - 28.
PHONE : 52101585

LICENSED SURVEYOR