



OFFICE COPY


APPROVED  
 SUBJECT TO THE CONDITIONS IN THIS OFFICE LETTER  
 No. 29714/2005  
 Planning Permit No. 2005  
 FOR MEMBER SECRETARY  
 CHENNAI METROPOLITAN  
 DEVELOPMENT AUTHORITY  
 CHENNAI - 600 008.

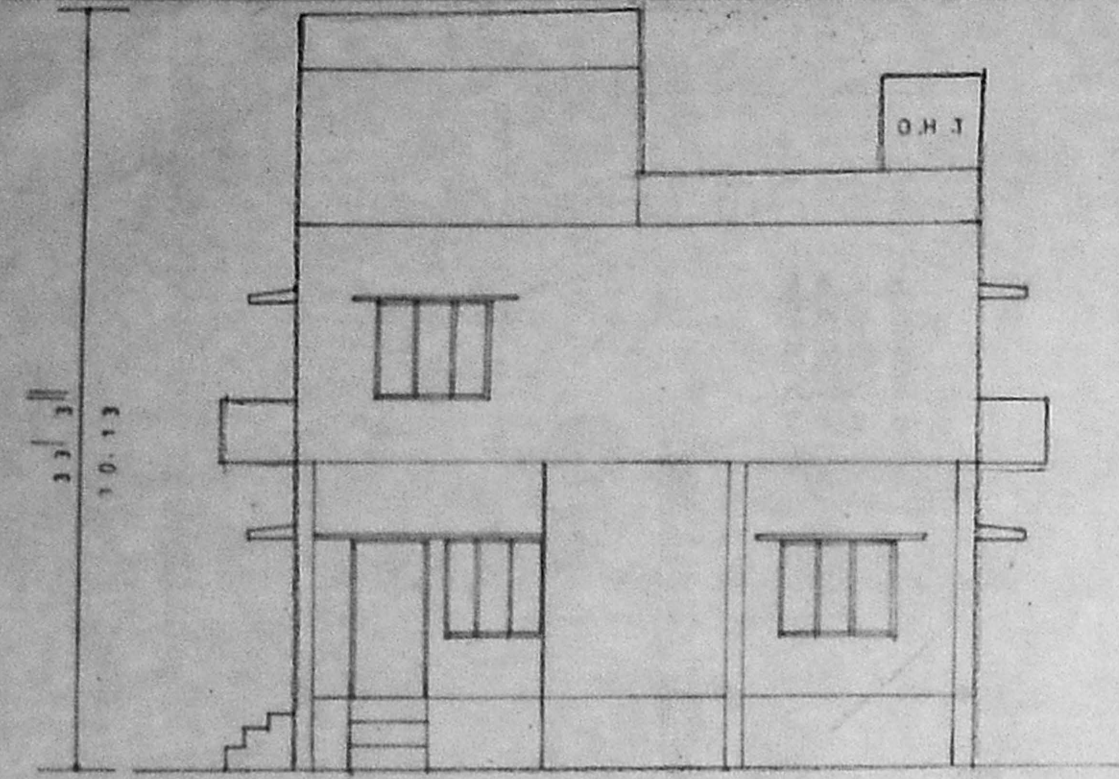

ELEVATION

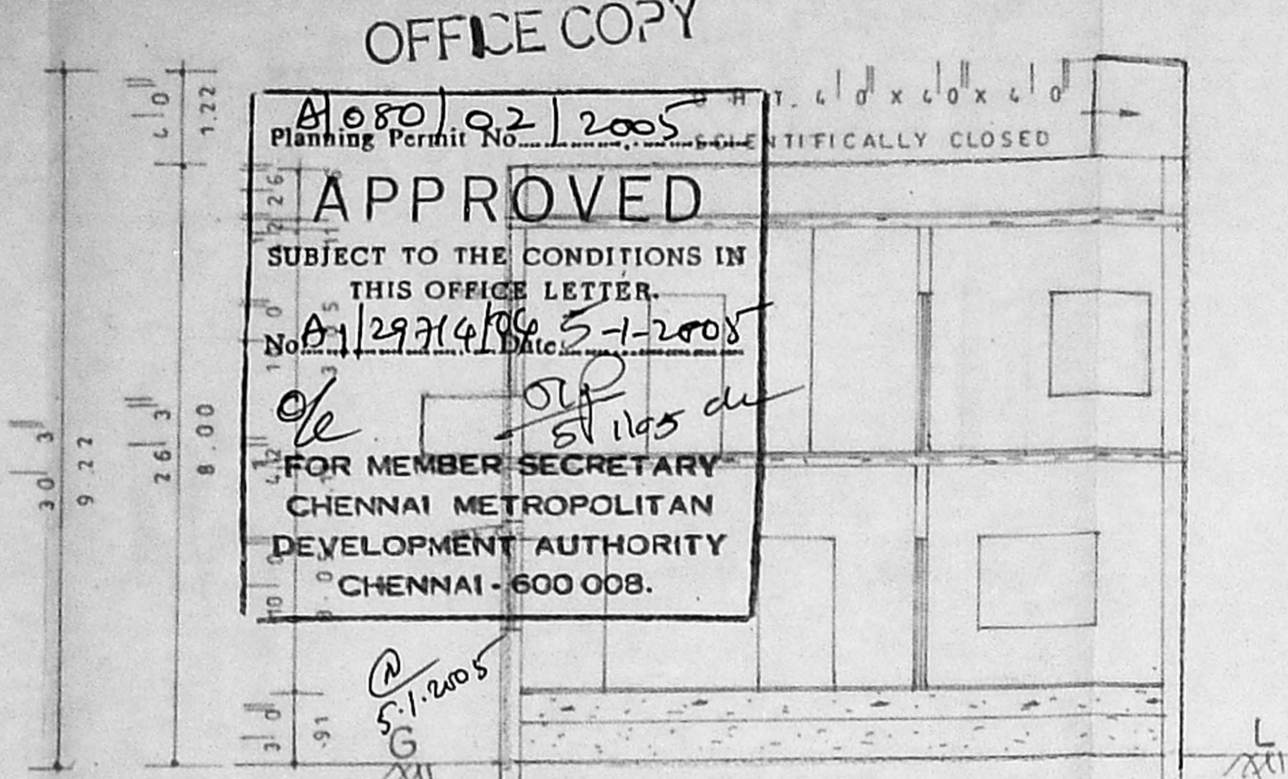

SECTION 'AB'

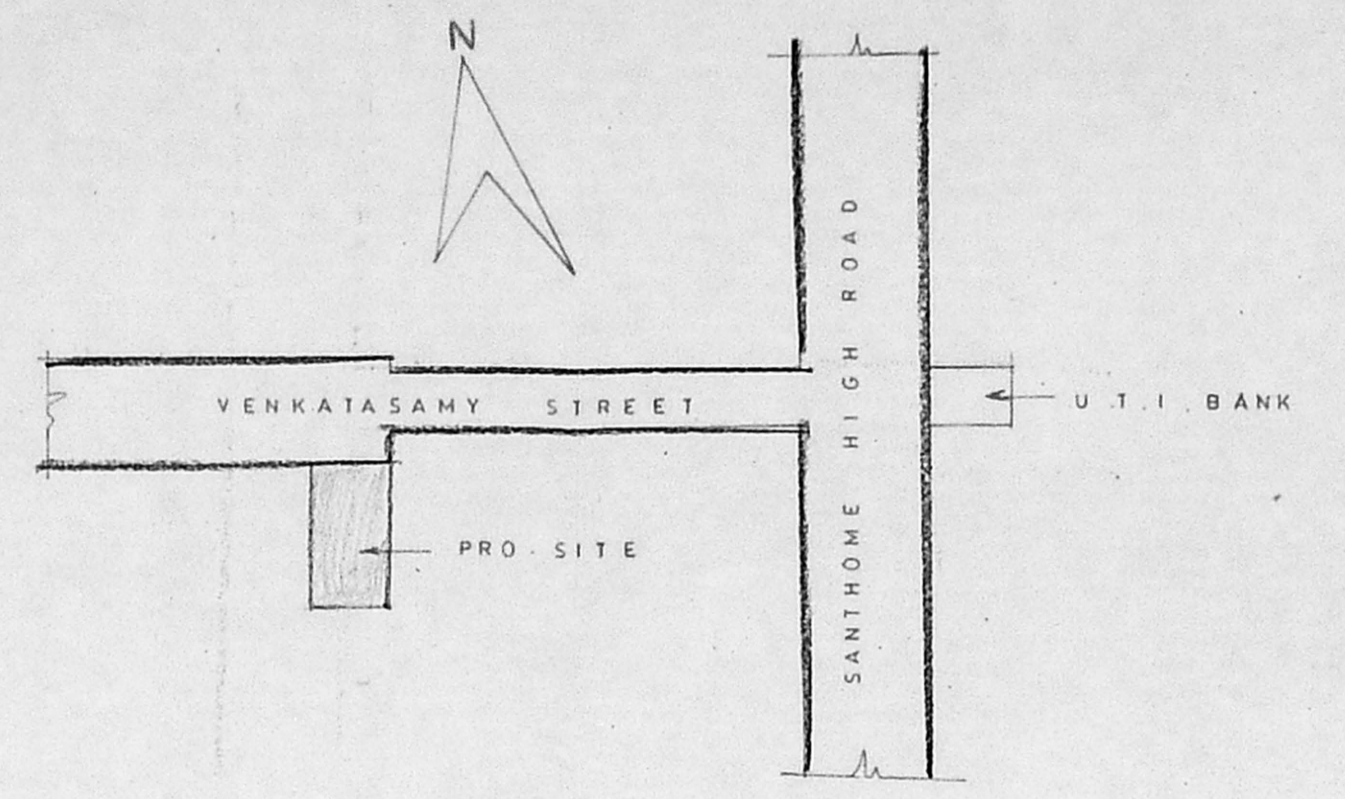

KEY PLAN  
 (NOT TO SCALE)

PLAN SHOWING THE PROPOSED  
 CONSTRUCTION AT NEW PNO: 3,  
 OLD NO: 2, VENKATASAMY STREET,  
 MYLAPORE (SANTHOME), CHENNAI-4,  
 IN.R.S. NO: 2561/2, BLOCK NO: 51  
 MYLAPORE VILLAGE,  
 DIVISION -146, ZONE-X.

SCALE - 1:100 (OR) 1" 8' 0"

**SPECIFICATION**  
 FOUNDATION CONCRETE USING P.C.C 1:4:8 OVER SAND FILLING BRICK WORK IN C.M 1:5 FOR 23 CM WALLS AND IN C.M 3:4 FOR 11 CM WALLS WALL PLASTERING IN C.M 1:4 AND CEILING PLASTERING IN C.M 1:3 R.C.C. FOR ROOF SLAB PLINTH BEAM LINTEL, LOFT, SUN SHADE, ETC. IN C.C 1:2:4 FLOORING WITH MOSAIC TILES WEATHERING COURSE USING B.J.C. IN LIME MORTAR WALL PAINTING 3 COATS USING CEMENT BASED PAINT PAINTING WOOD WORK WITH ENAMEL PAINTING OVER ONE COAT OF PRIMER

**SCHEDULE OF JOINERIES**

D DOOR	3	3	X 7	0	1.00 X 2.13 M
D1 DOOR	3	0	X 7	0	.91 X 2.13 M
D2 DOOR	2	6	X 7	0	.76 X 2.13 M
W WINDOW	5	0	X 4	6	1.52 X 1.37 M
W1 WINDOW	4	6	X 4	6	1.37 X 1.37 M
V VENTILATOR	2	0	X 2	0	.61 X .61 M


**AREA STATEMENT**

PLOT AREA	3376 SQ. FT	313.53 M <sup>2</sup>
G.F. AREA	2059 SQ. FT	191.28 M <sup>2</sup>
F.F. AREA	2184 SQ. FT	202.90 M <sup>2</sup>
PLOT COVERAGE	64.69%	
F.S.I	1.25	


**COLOUR INDEX**  
 PROPOSED ROAD BOUNDARY

OWNER  
 C. Vengal  
 C. Periyasam  
 C. Veerappan


CONSULTING CIVIL ENGINEER  
 R. Chinnathurai, D.C.E.  
 Class-II, Licensed Surveyor  
 Corporation of Chennai  
 Reg. No. 219/2003-02  
 OM MURUGA PLANNERS  
 New No. 10, Old No. 4, Vengal Street, Mylapore  
 ARUMBANKANNI, CHENNAI-600 008.

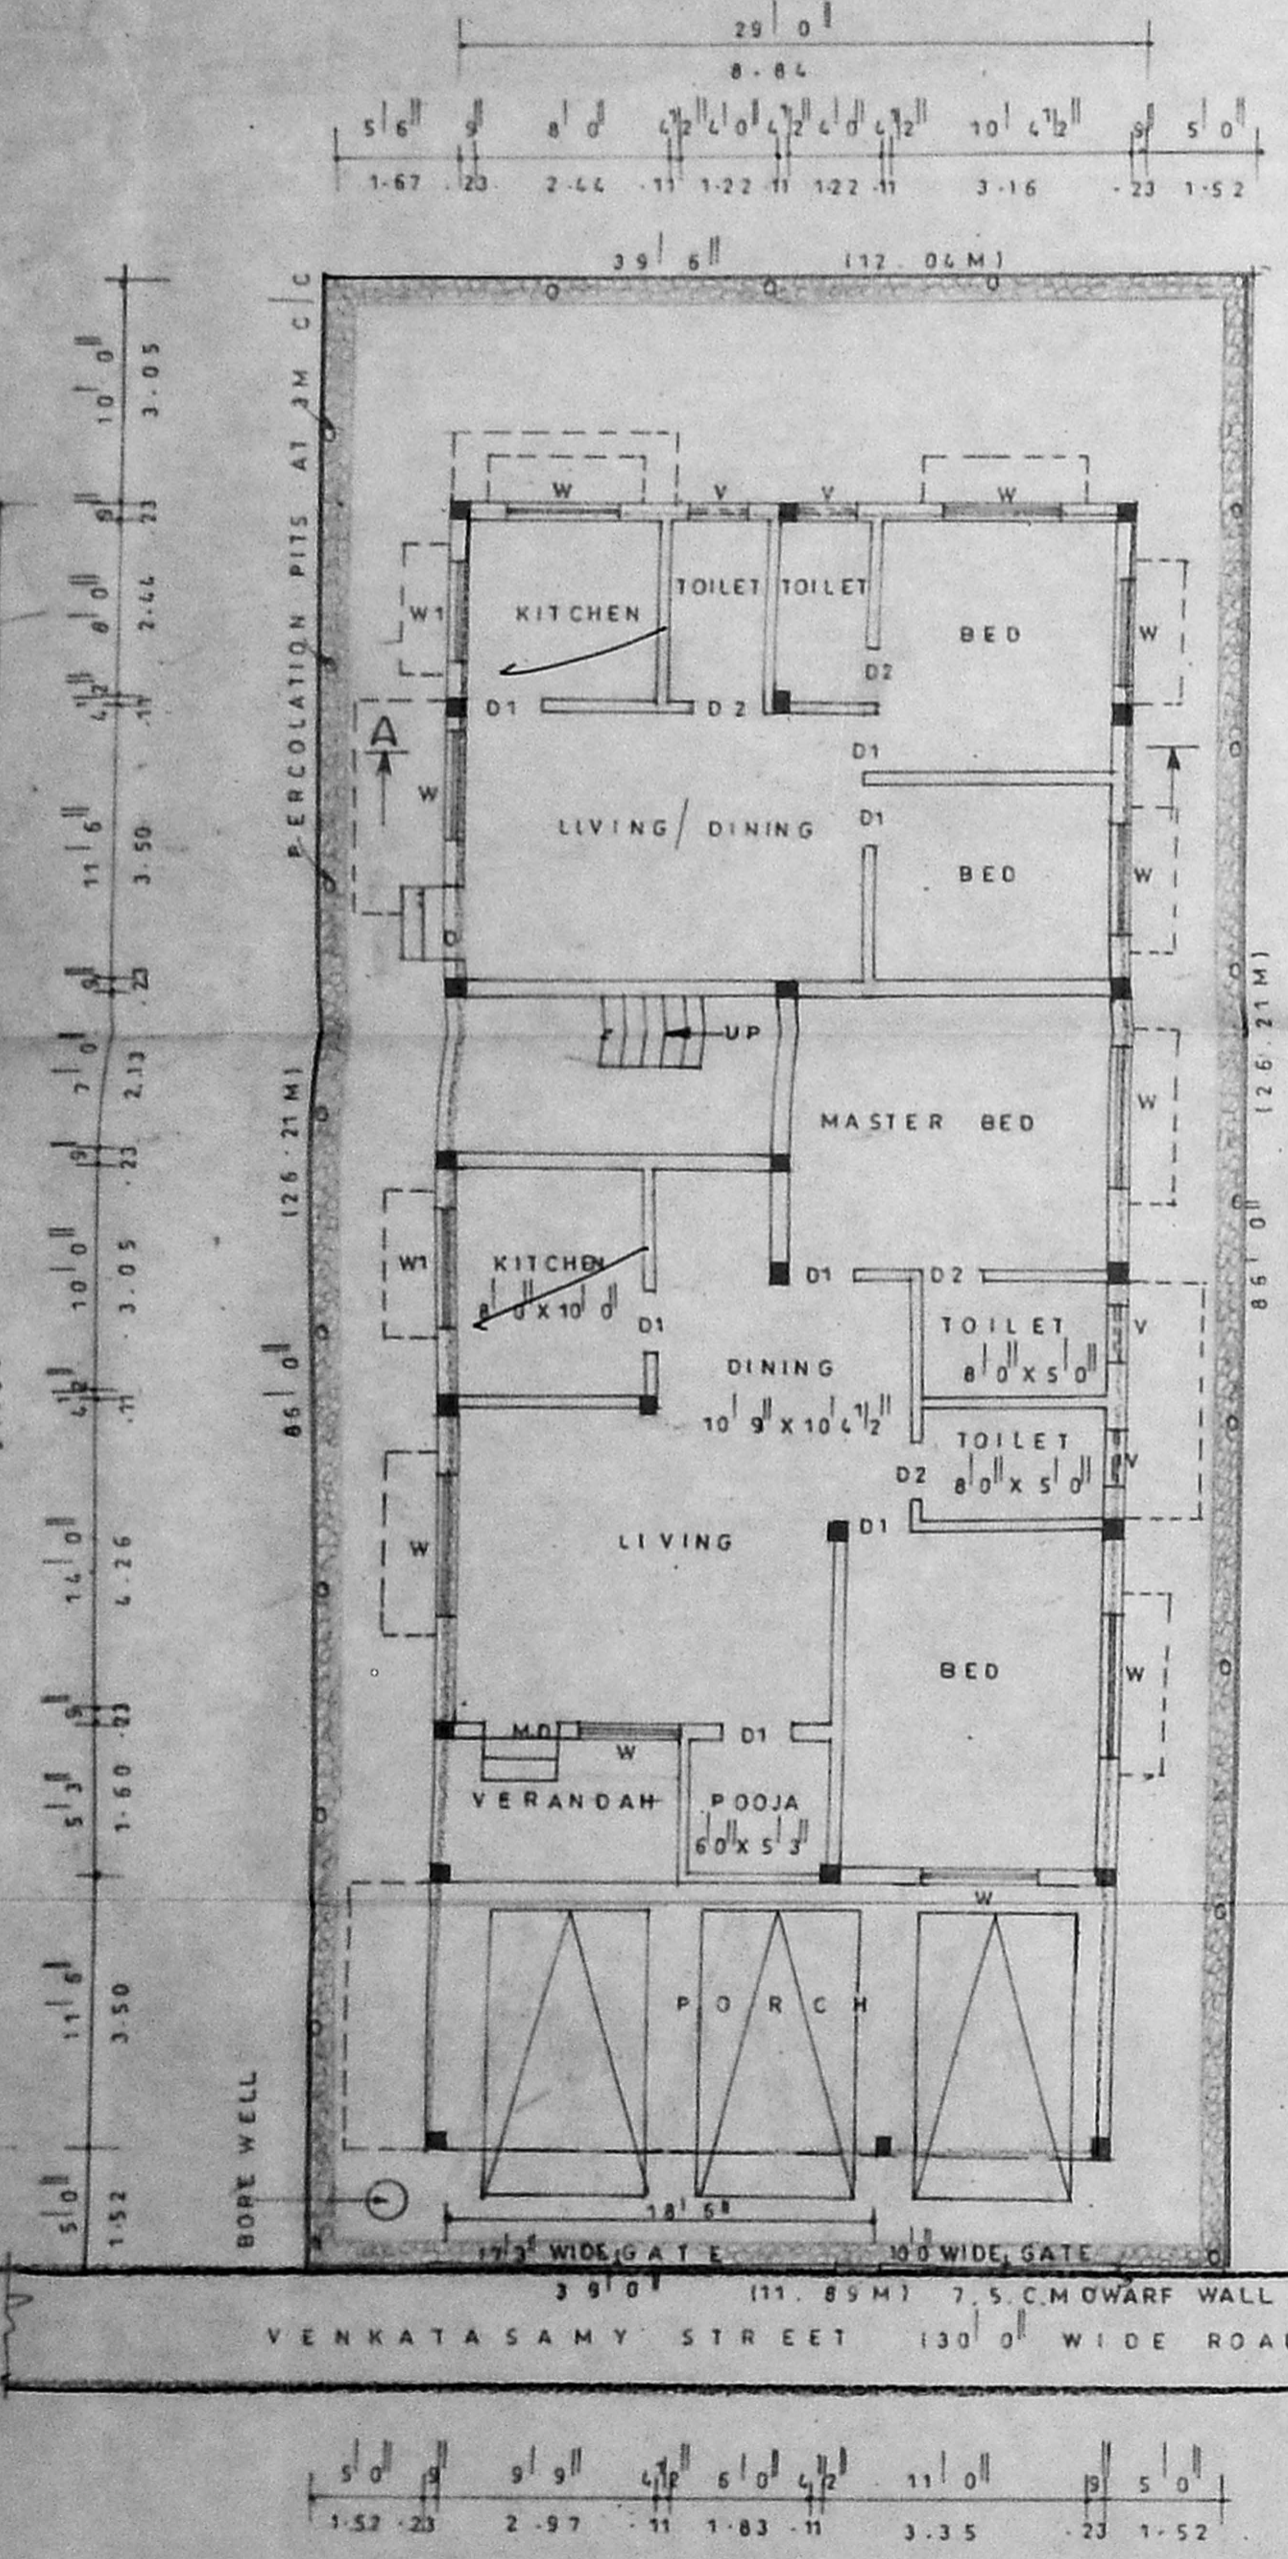


SITE PLAN/GROUND FLOOR PLAN

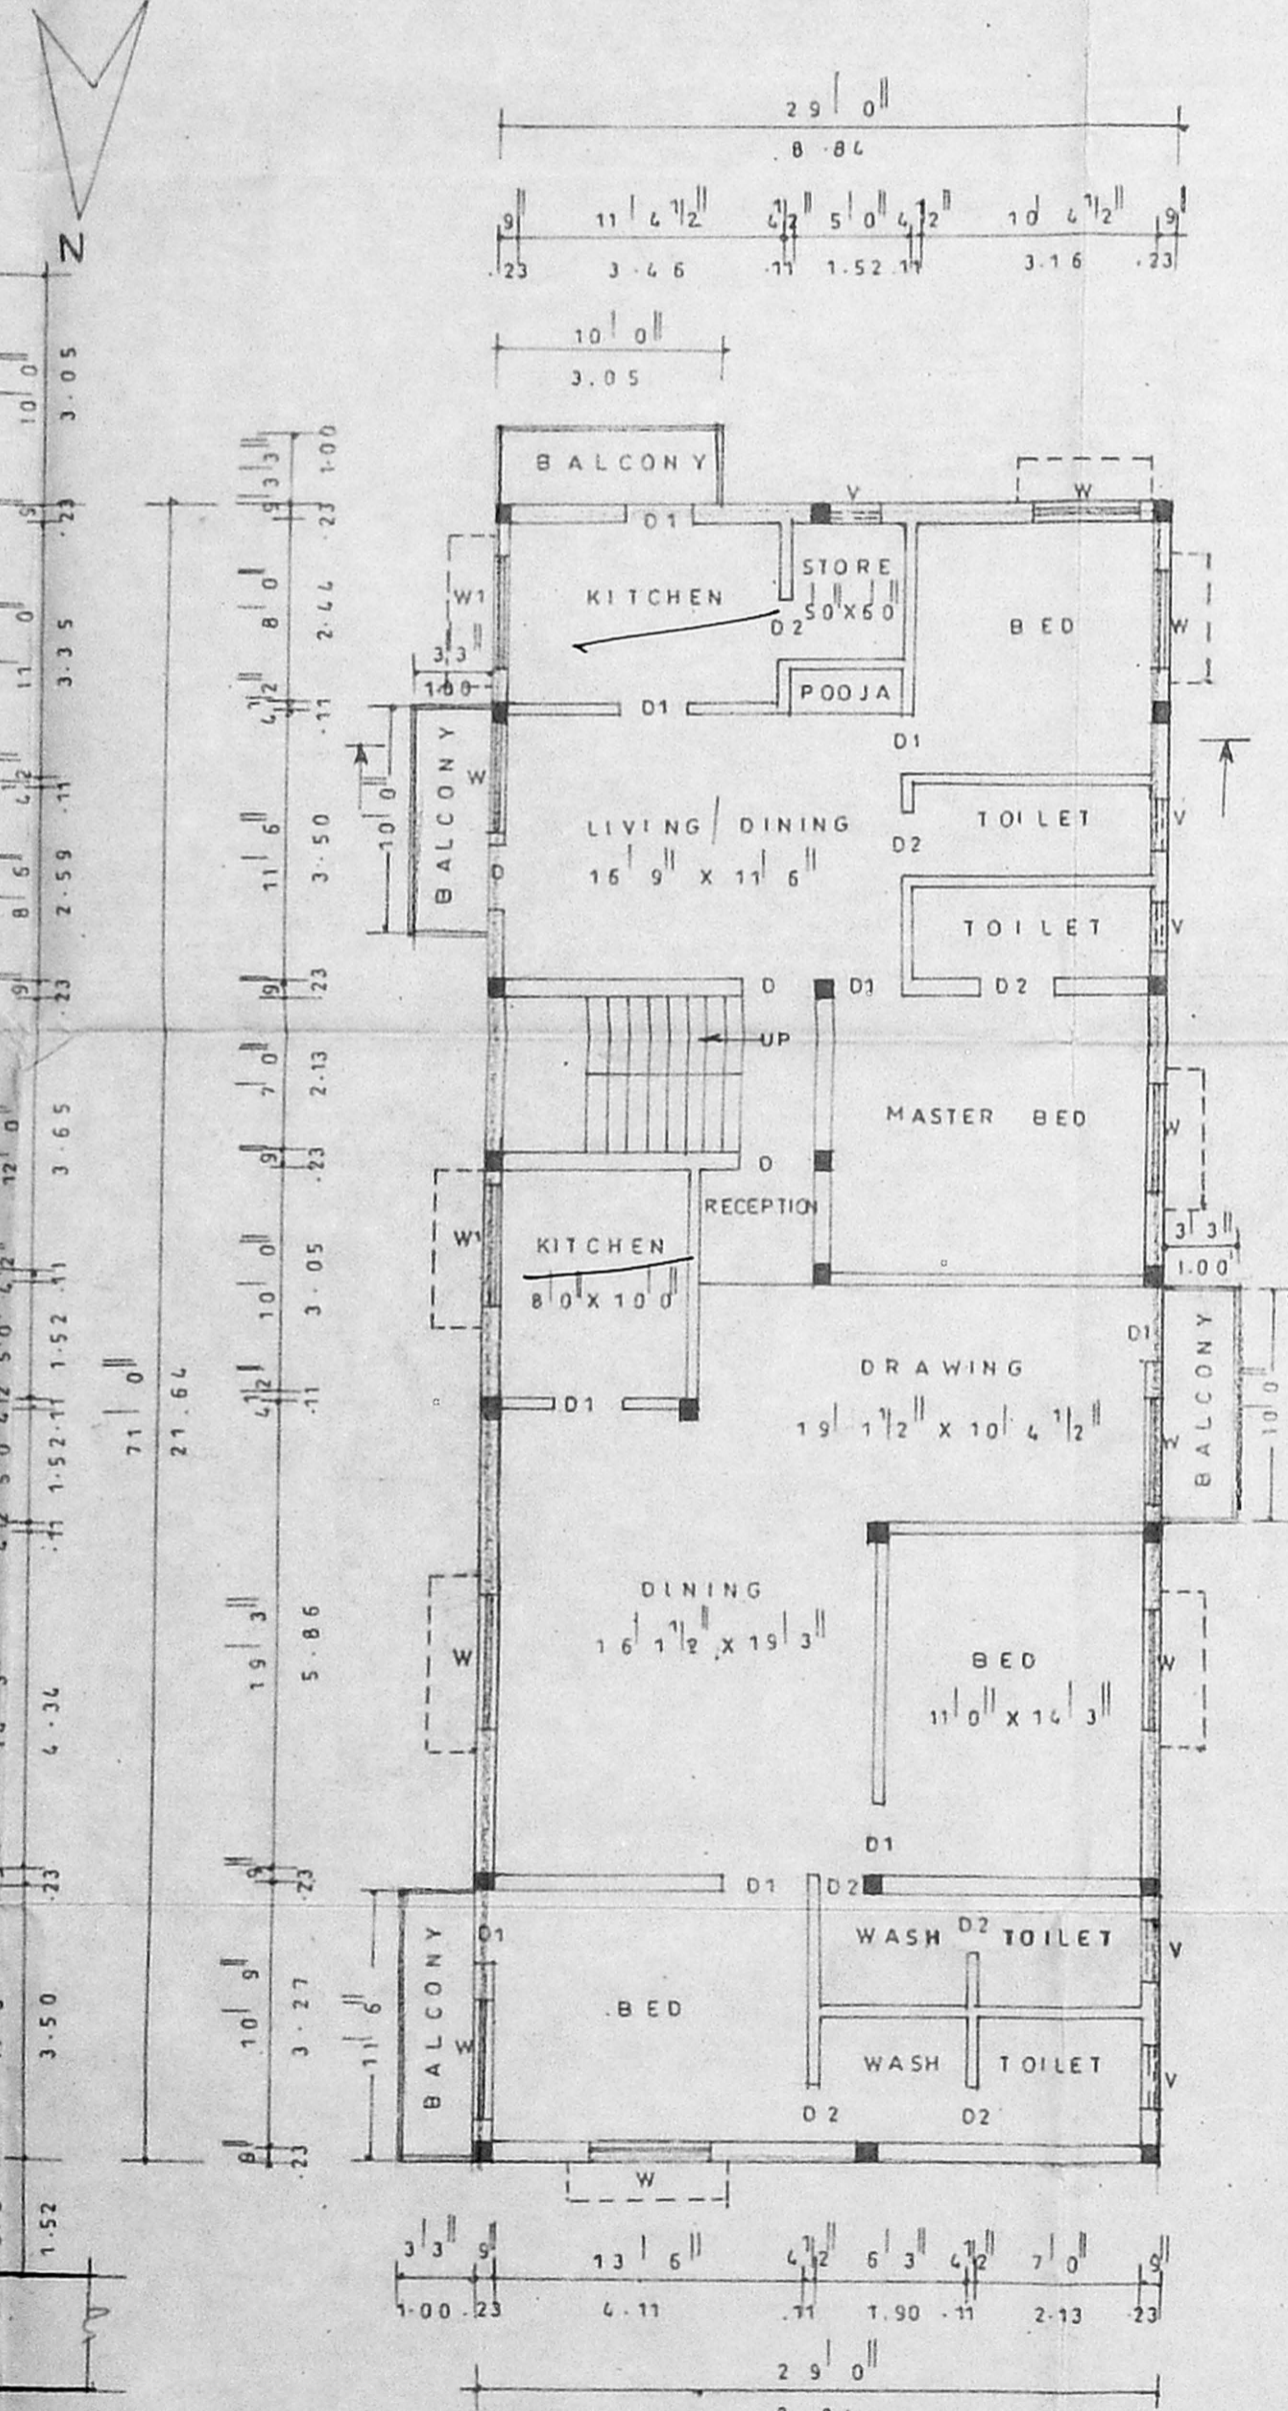


FIRST FLOOR PLAN

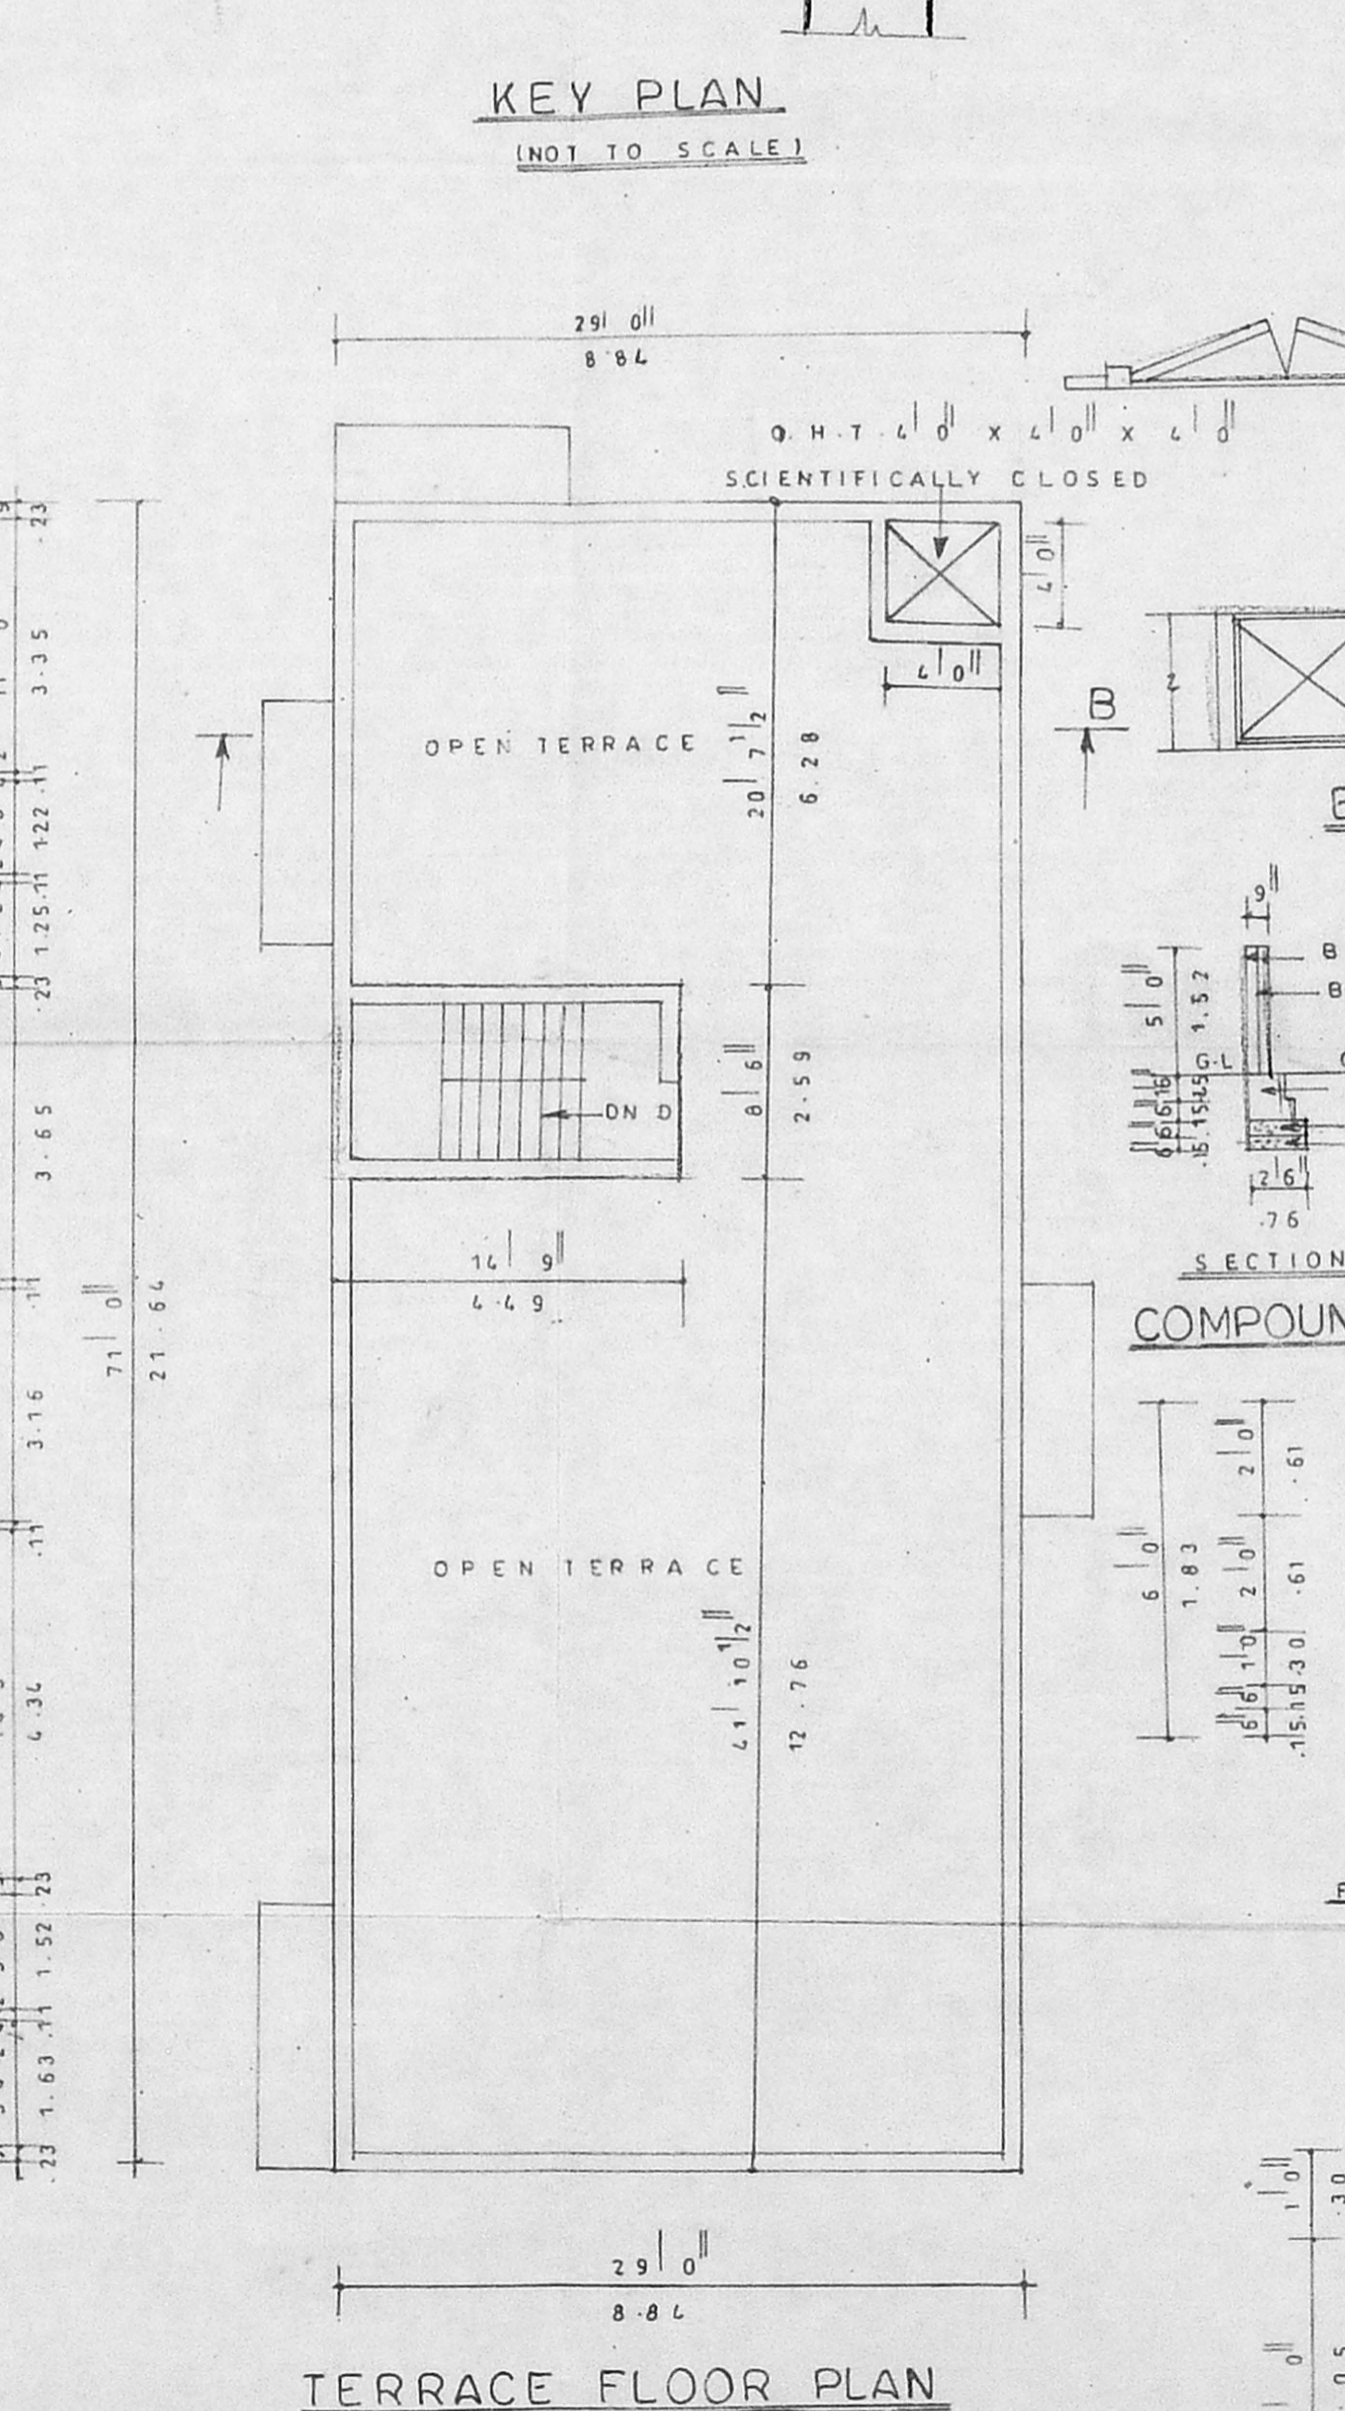


TERRACE FLOOR PLAN

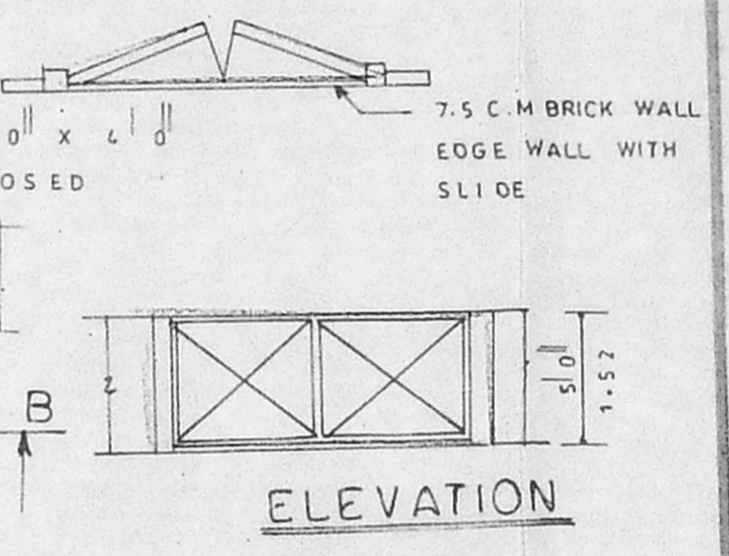


ELEVATION

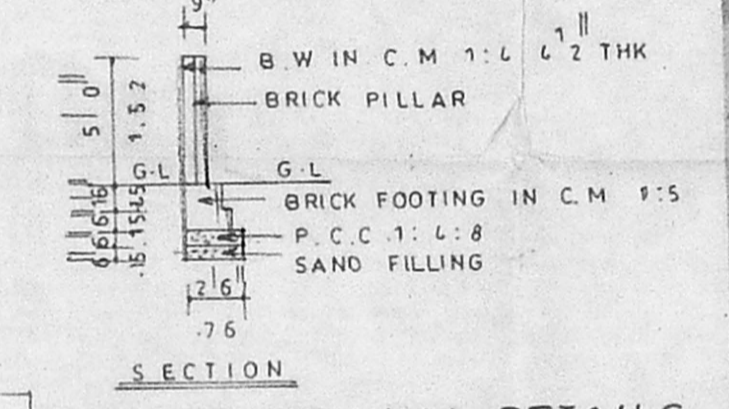

SECTION  
 COMPOUND WALL DETAILS

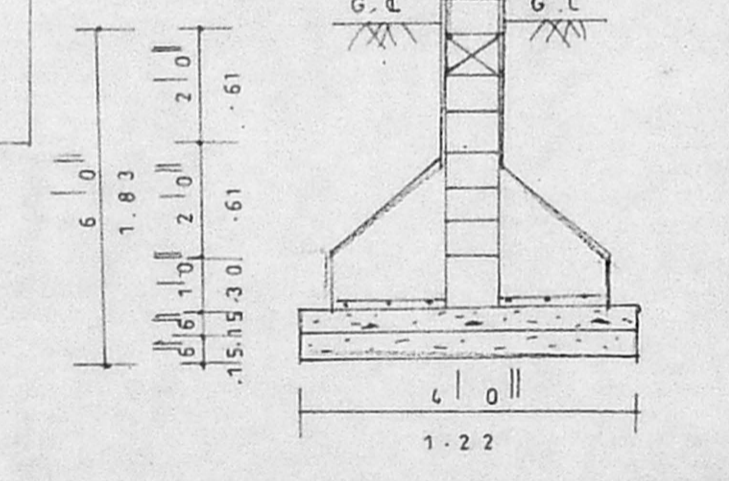

FOUNDATION DETAILS

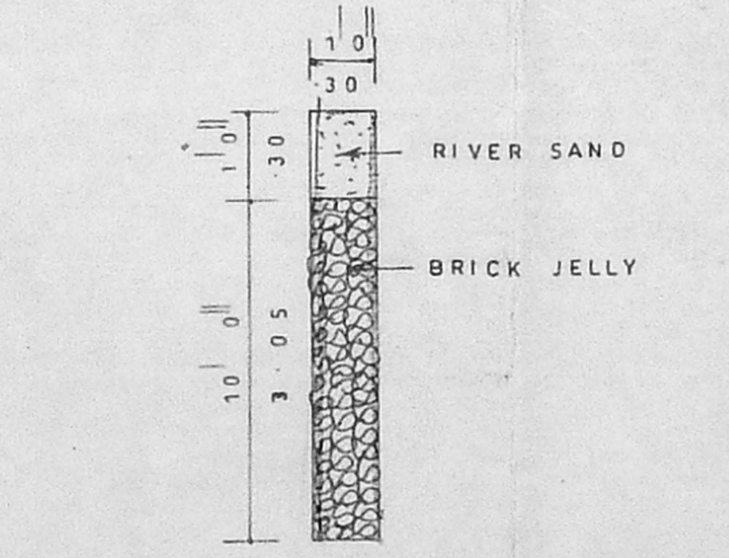

PERCOLATION PITS DETAILS