



ELEVATION

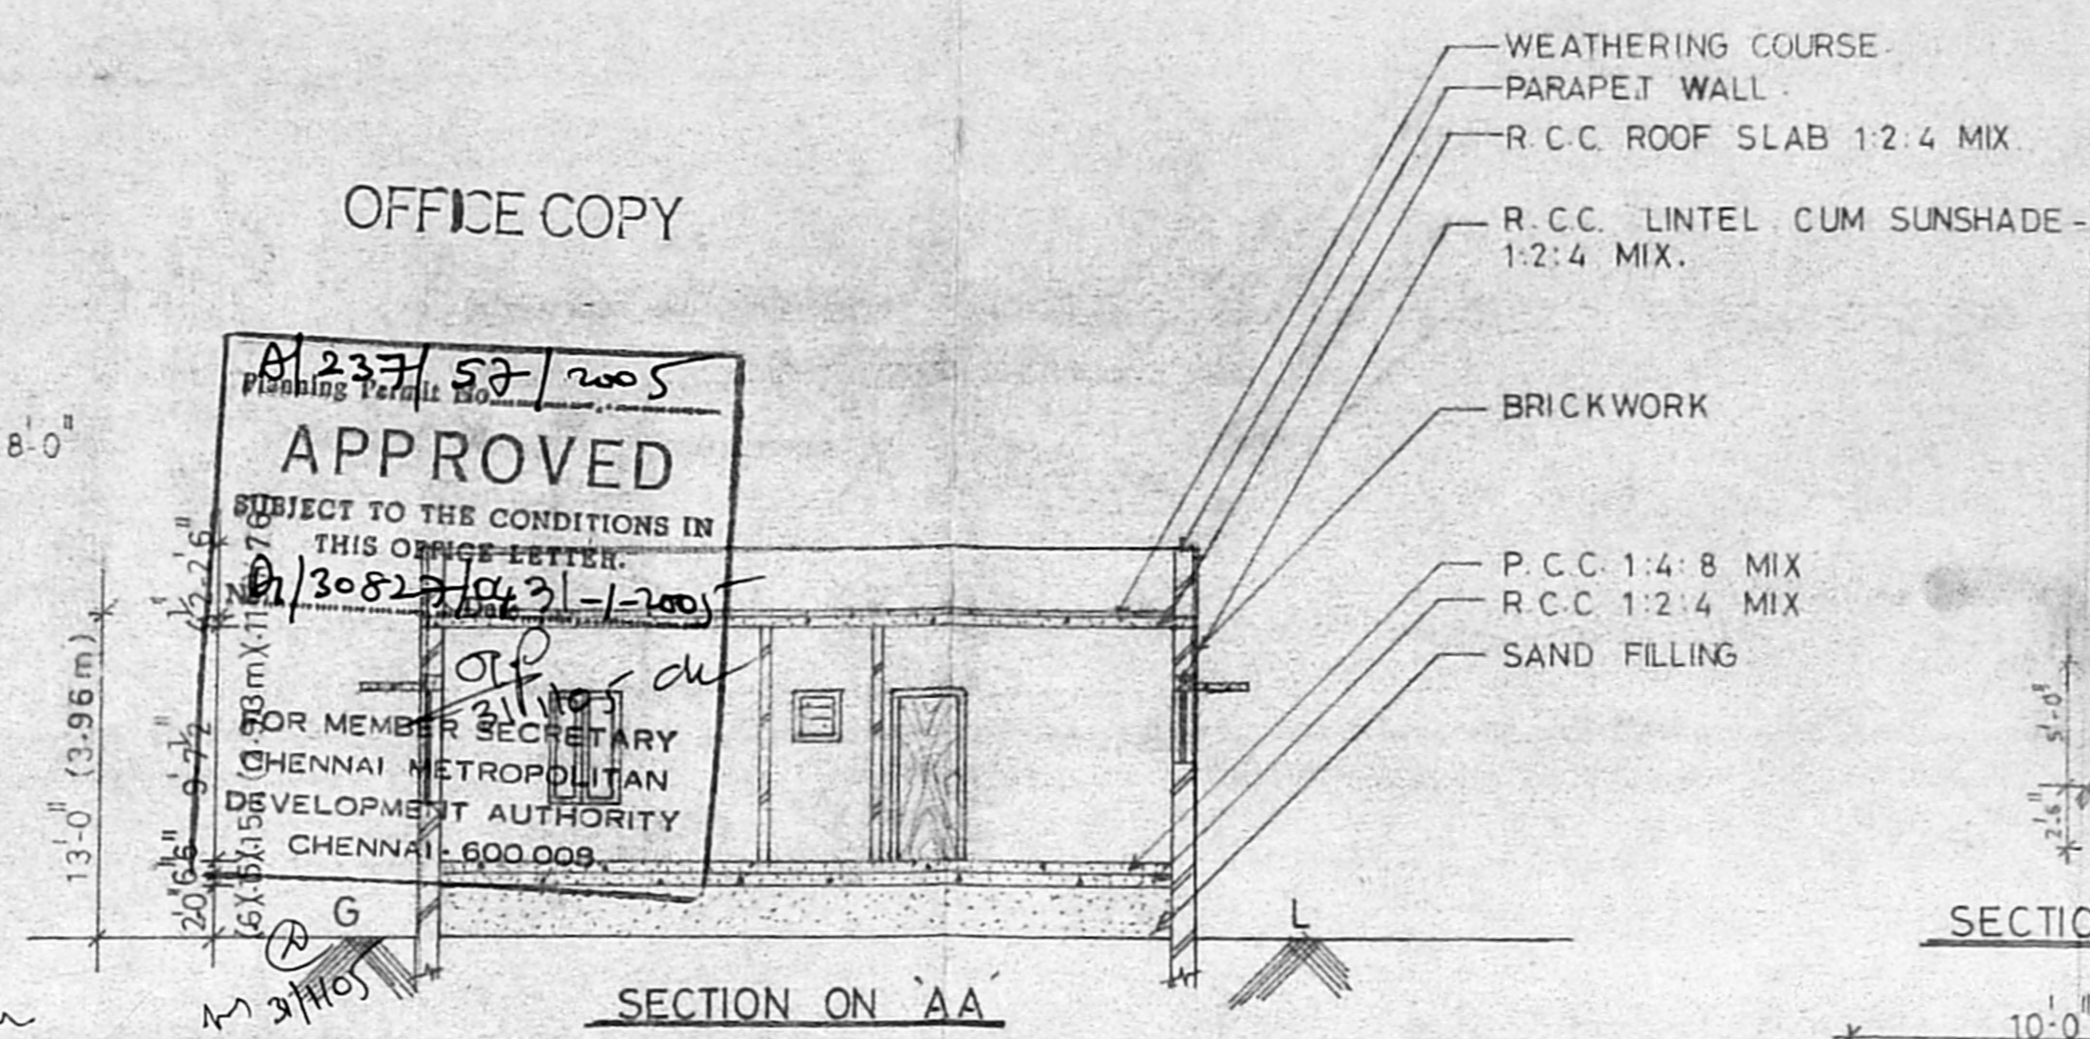


SECTION ON AA

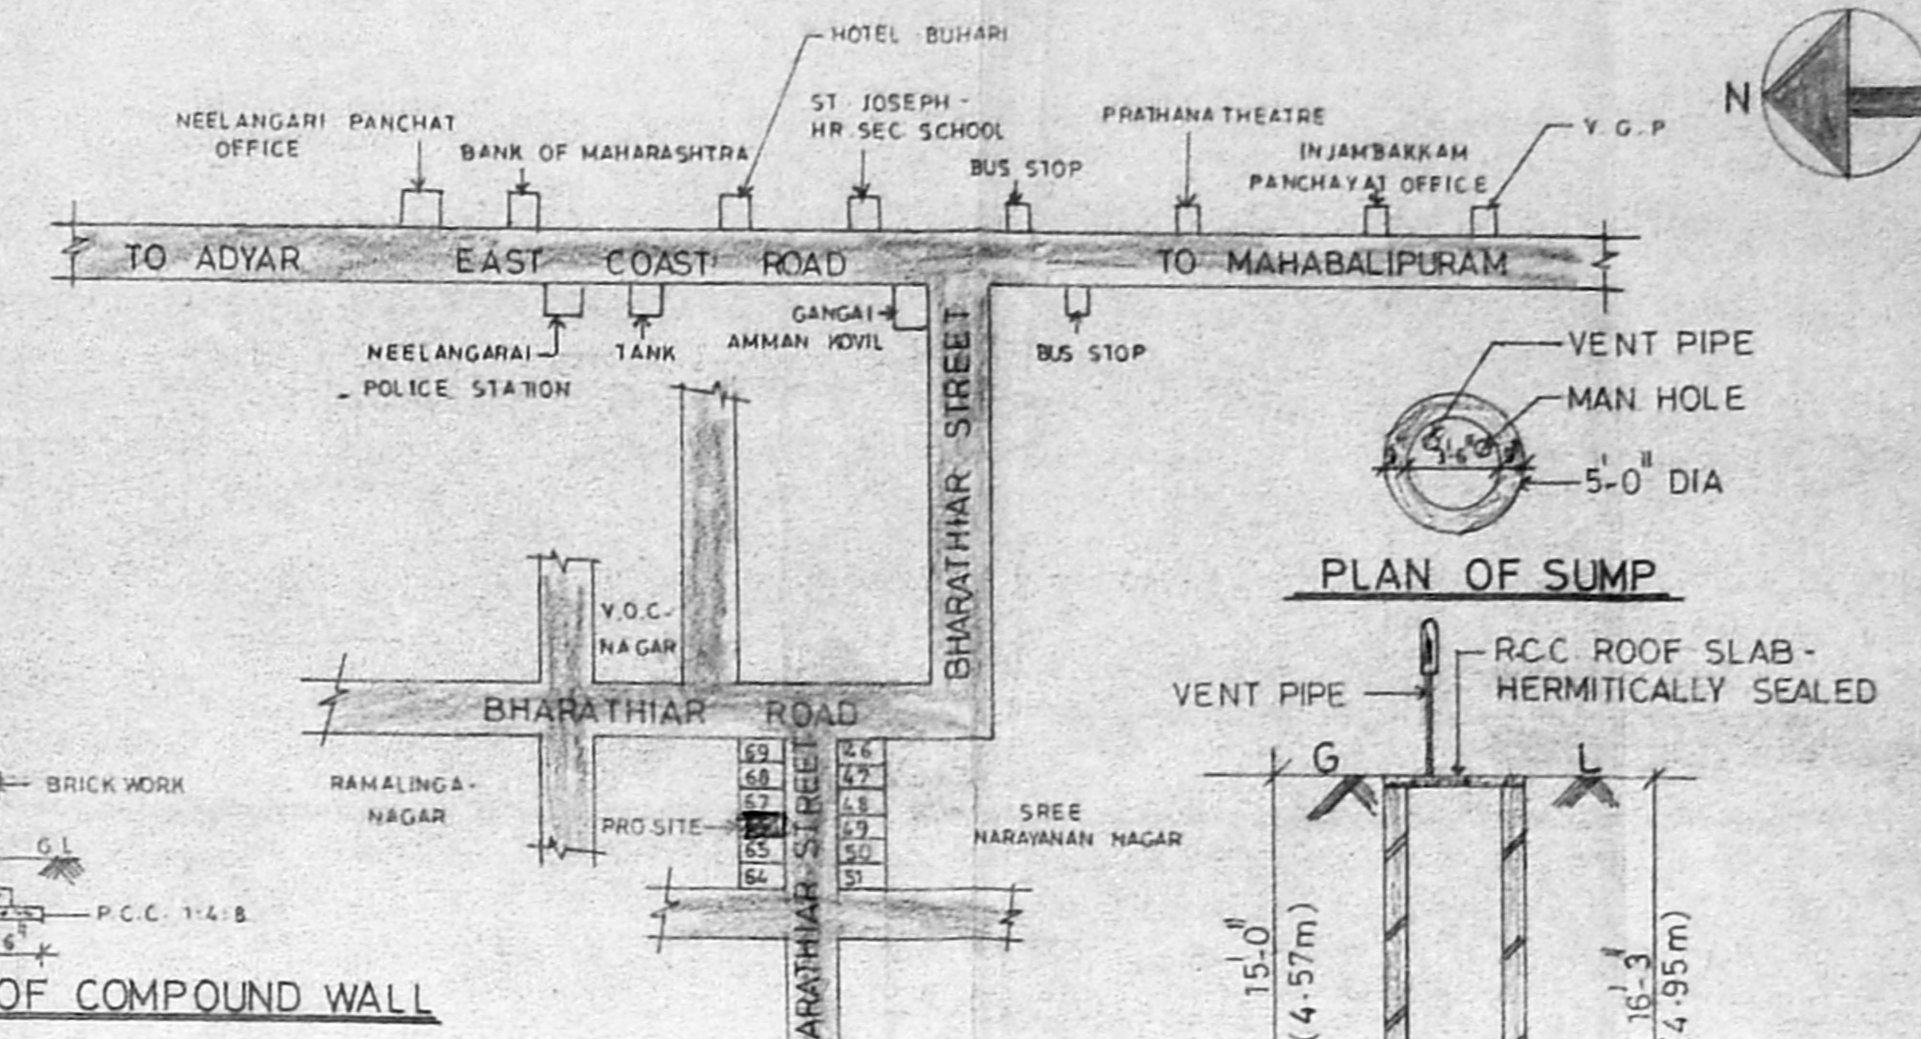

PLAN OF SUMP


SECTION OF COMPOUND WALL

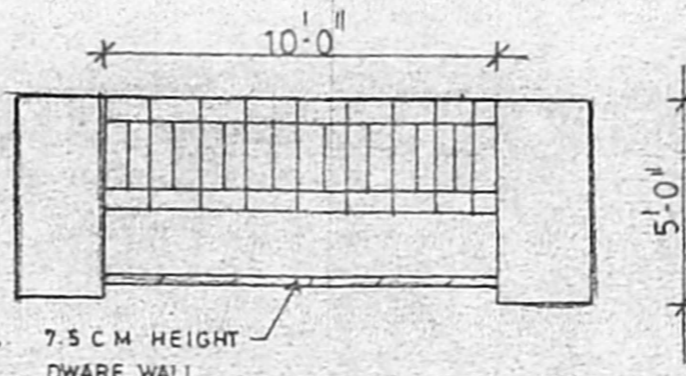


ELEVATION OF GATE

KEY PLAN (NOT TO SCALE)


SECTION OF SUMP (SCALE: 1:8'-0")

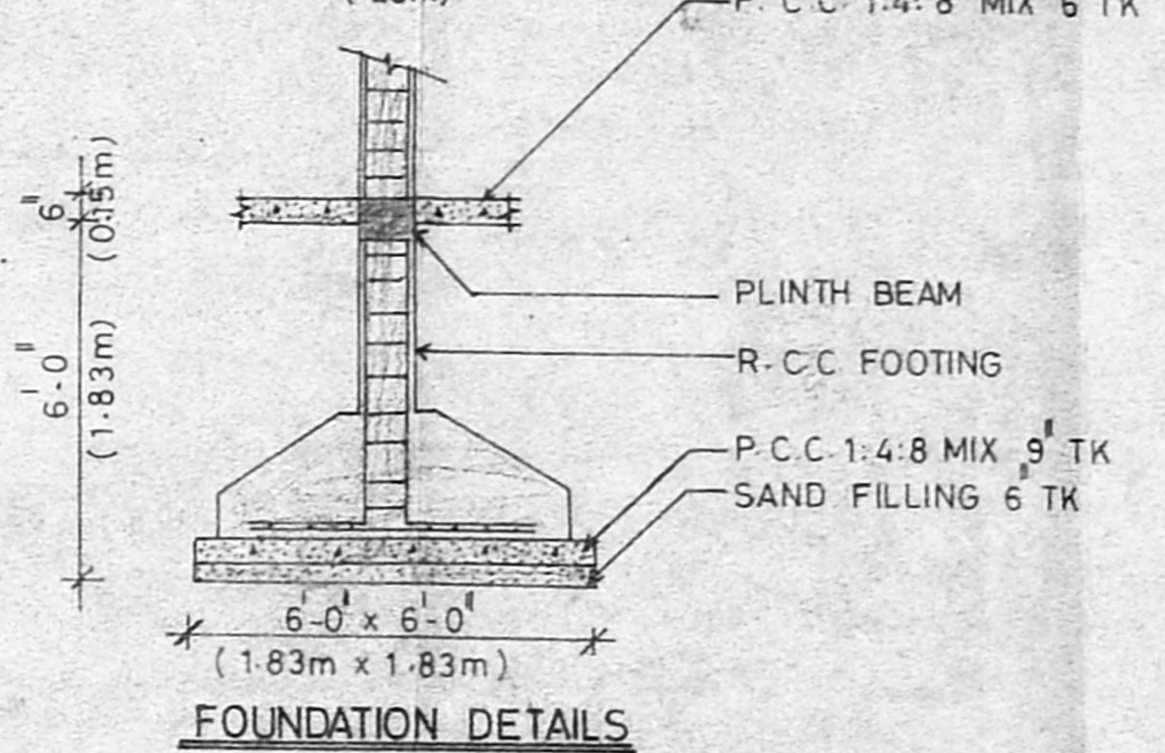


FOUNDATION DETAILS

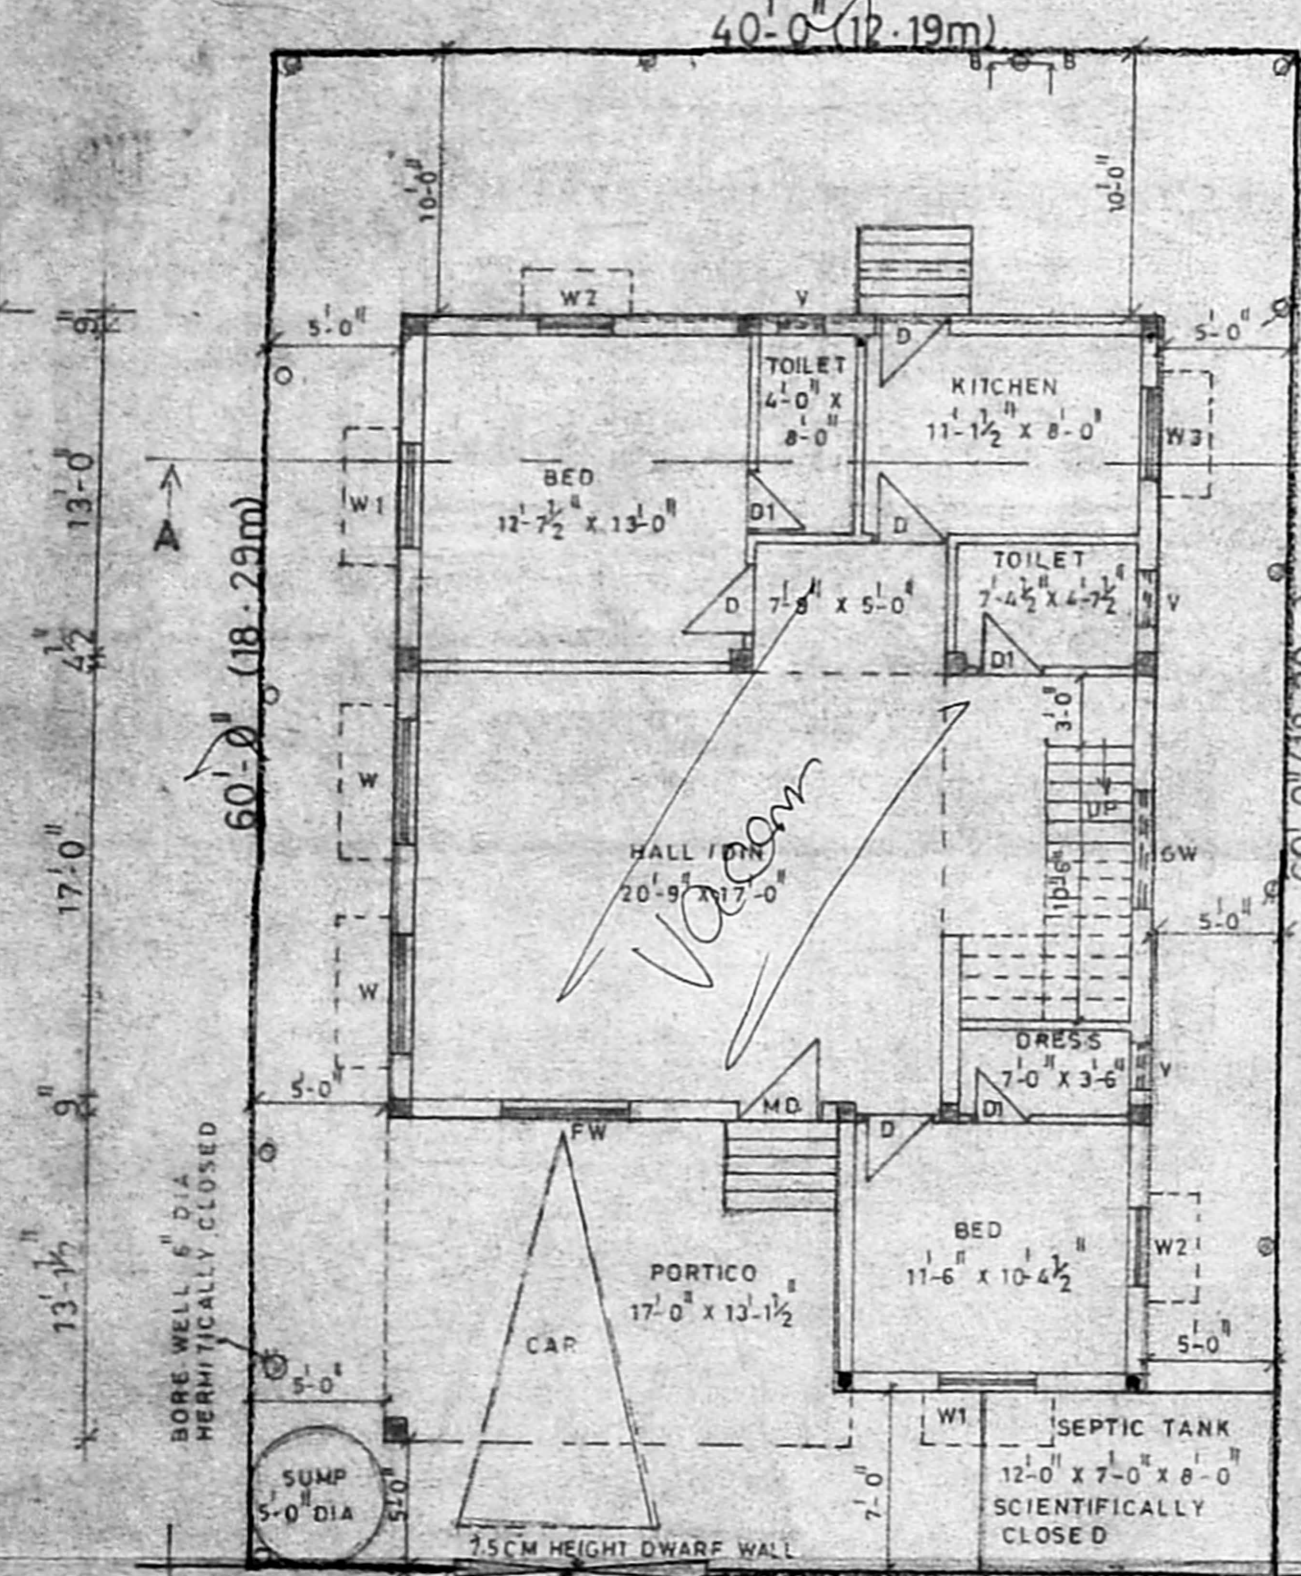

SITE CUM GROUND FLOOR PLAN (SCALE: 1:8'-0")

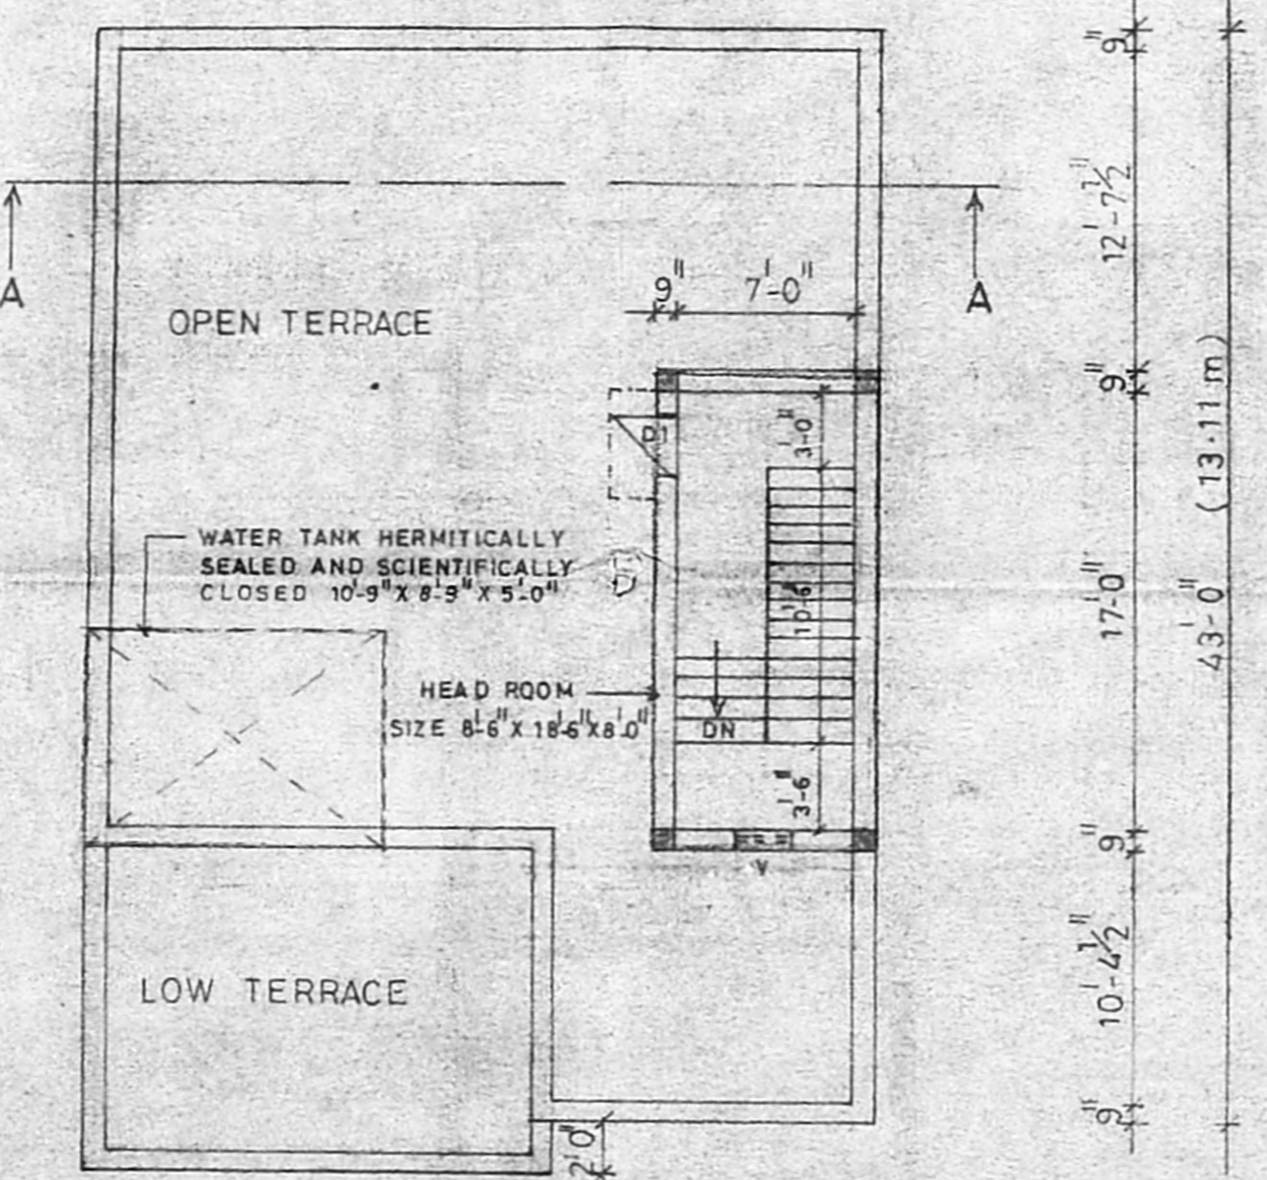


TERRACE FLOOR PLAN (SCALE: 1:8'-0")

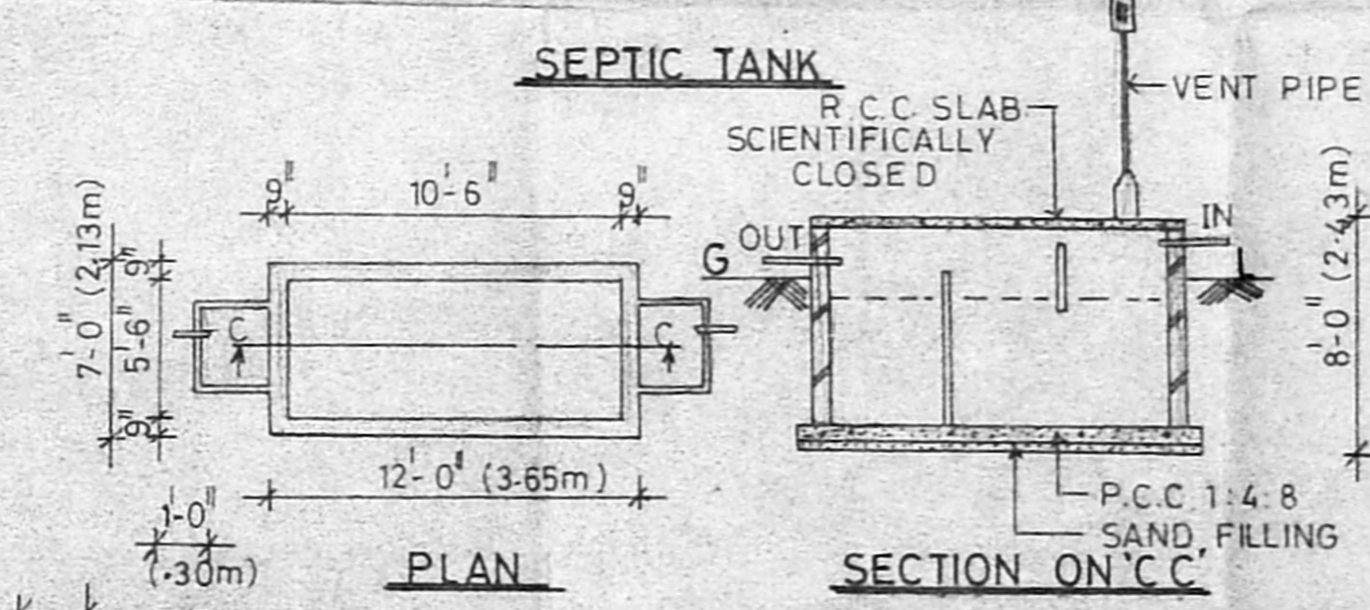

SEPTIC TANK

PLAN

SECTION ON CC

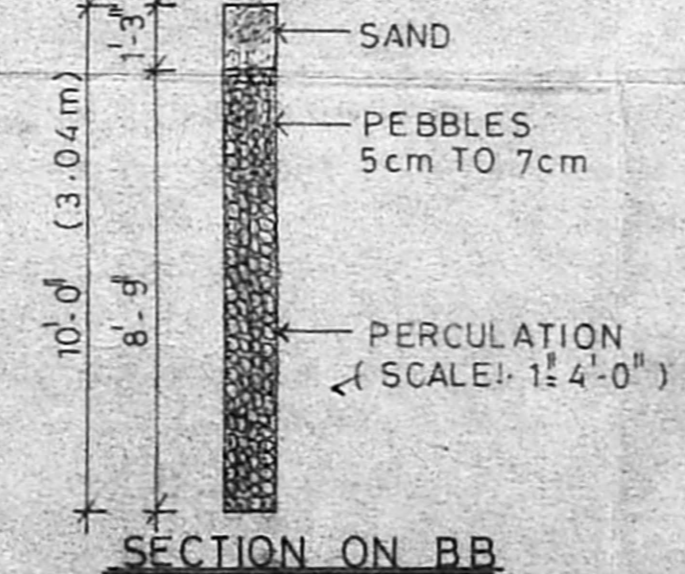

SECTION ON BB

APPROVED
 SUBJECT TO THE CONDITIONS IN THIS OFFICE LETTER.
 FOR MEMBER SECRETARY
 CHENNAI METROPOLITAN
 DEVELOPMENT AUTHORITY
 CHENNAI - 600 009

- SPECIFICATION**
- FOUNDATION ISOLATED COLUMN FOOTING 1:2:4 MIX
 - SUPERSTRUCTURE BRICK WORK IN CM 1:6
 - BEAMS, SLABS, LINTEL, SUNSHADE COLUMNS, ETC R.C.C. 1:2:4 MIX
 - WEATHERING COURSE LIME WITH BRICK JELLY & ONE COURSE LIME 1:3
 - OVER HEAD TANK BRICKWORK IN CM 1:3
 - JOINERY TEAK WOOD DOOR & GLAZED WINDOW
 - STAIRCASE DOG LEGGED WITH BRICK STEPS IN CM 1:3

SCHEDULE OF JOINERY

F.W	FRENCH WINDOW	5'-0" x 6'-6"
M.D	MAIN DOOR	3'-3" x 7'-0"
D	DOOR	3'-0" x 7'-0"
D1	DOOR	2'-6" x 7'-0"
W	WINDOW	5'-0" x 4'-6"
W1	WINDOW	4'-0" x 4'-6"
W3	WINDOW	4'-0" x 3'-0"
V	VENTILATOR	2'-0" x 2'-0"
W2	WINDOW	3'-0" x 4'-6"
GW	GRILL WORK	5'-0" x 4'-6"

AREA STATEMENT

	SQ.FT	Injambakkam
TOTA PLOT EXTENT	2400.00	223.05
GROUND FLOOR AREA	1100.87	102.31
F.S.I.	0.46	
PLOT COVERAGE	45.83%	

TITLE
 PLAN SHOWING THE PROPOSED RESIDENTIAL BUILDING AT PLOT No: 66 SREE NARAYANA NAGAR, VETTUVANKENI, CHENNAI - 600 041. S.No: 169/13, 116, INJAMBAKKAM VILLAGE, TAMBARAM - TALUK, KANCHEEPURAM DISTRICT.

COLOUR INDEX

PROPOSED	[Symbol]
ROAD	[Symbol]
BOUNDARY	[Symbol]

OWNER
 [Signature]

LICENSED SURVEYOR
 P.C. GOWRISHANKAR,
 B.S.M.E., P.L.V., M.A.S.,
 Class-I, Licensed Surveyor No: 285,
 Chartered Engineer No: 10199-4,
 App. over Valmet No: P-111,
 NO-29, ELLAMMAN KOLLS ST,
 SHANMUGANAGAR, CHENNAI-600039