
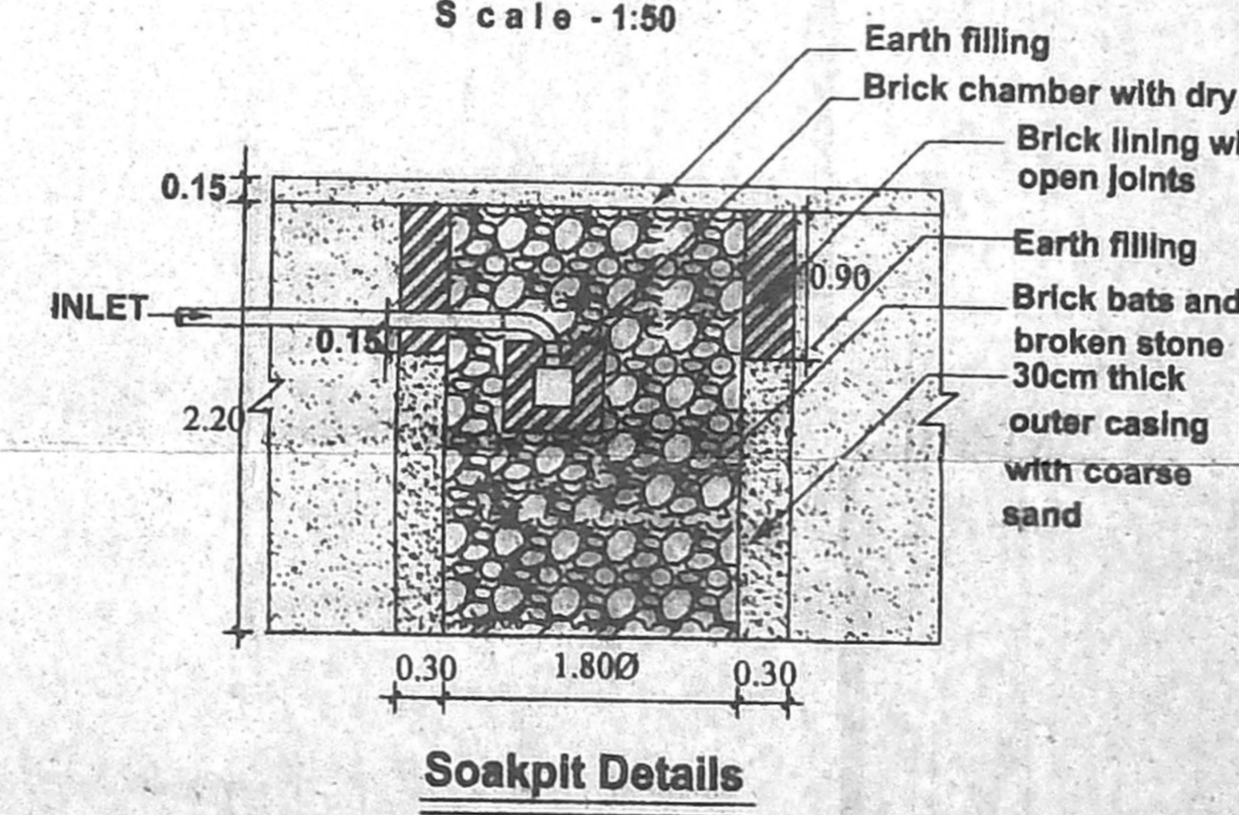
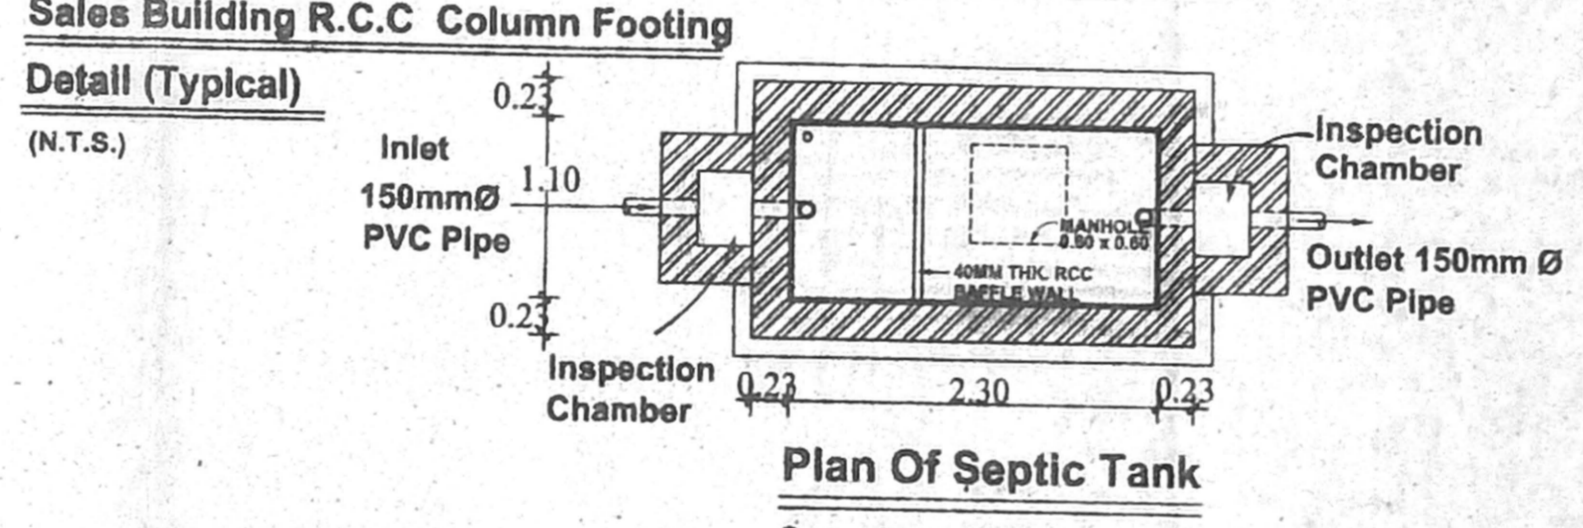
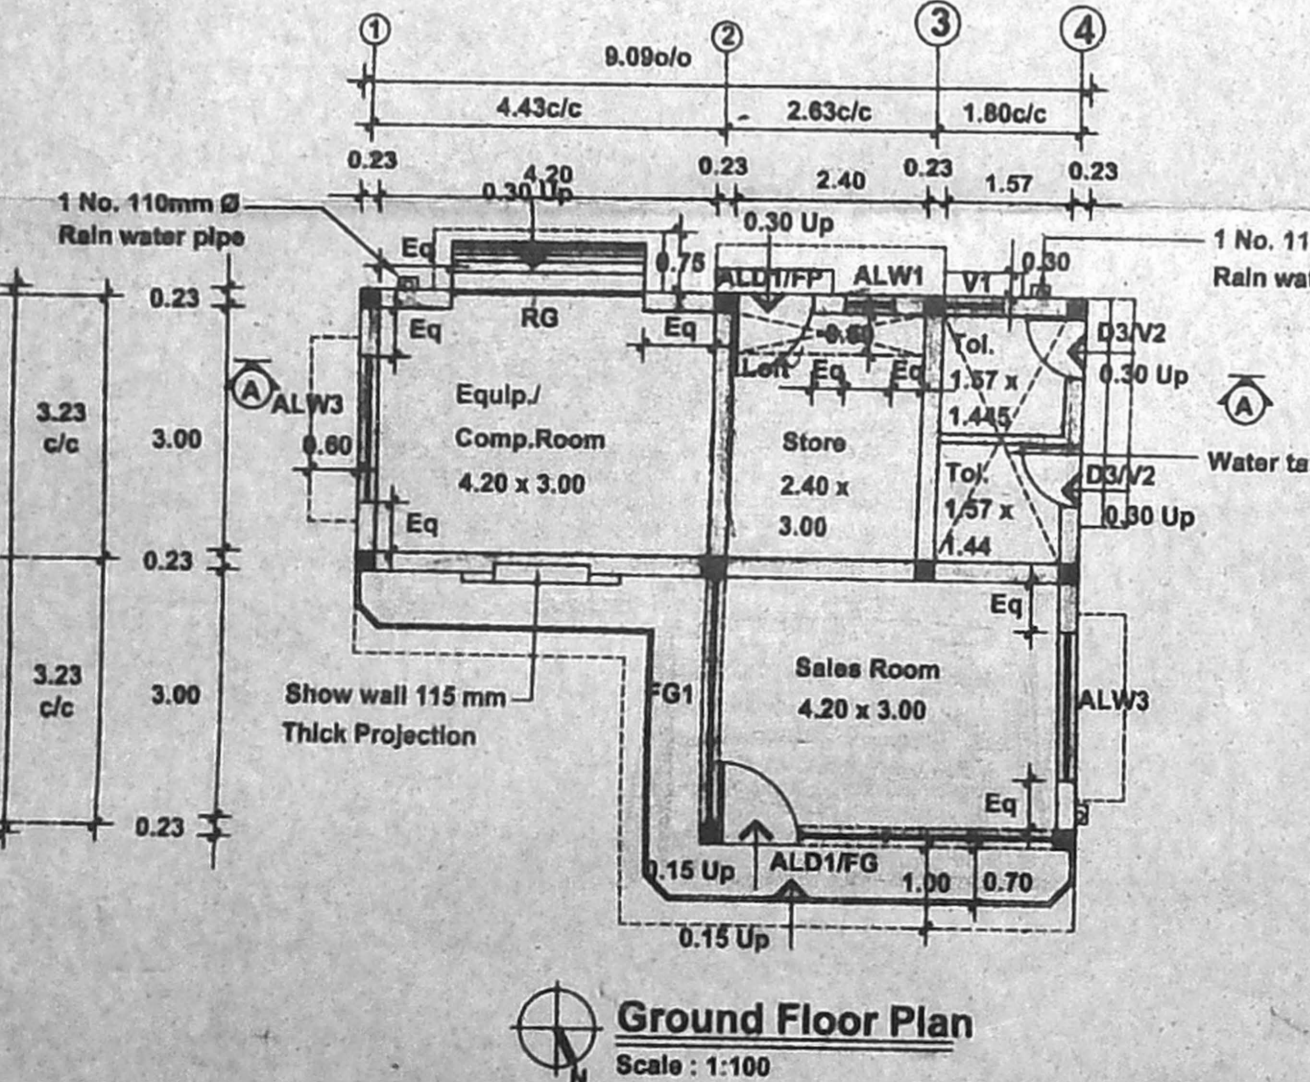
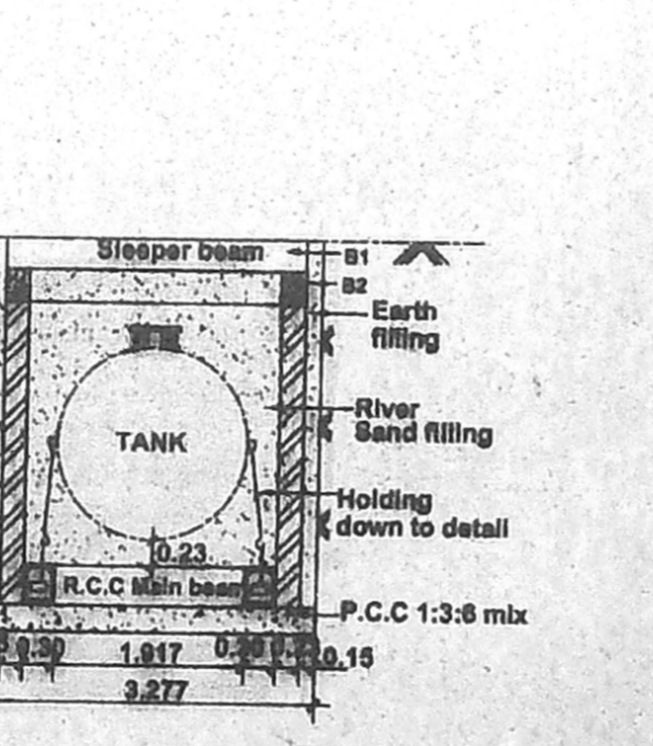
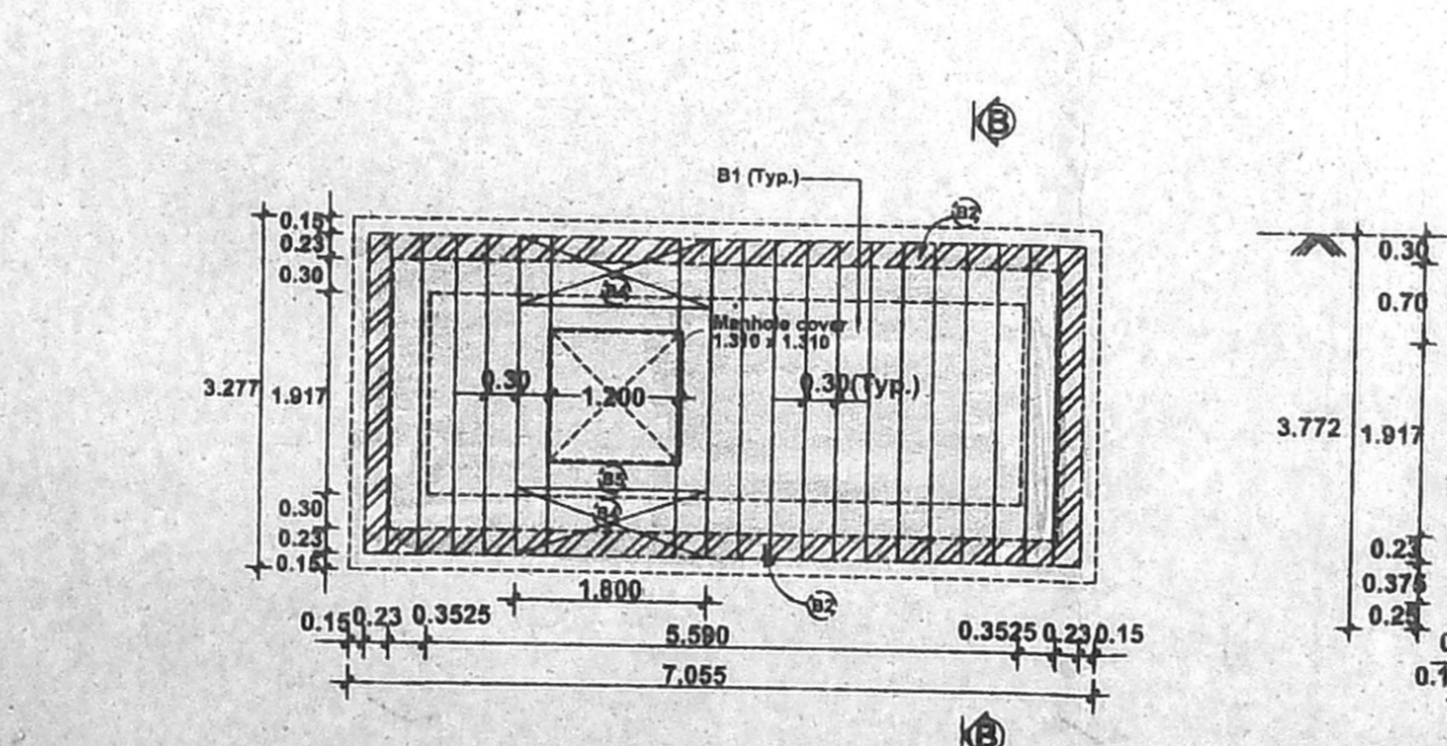
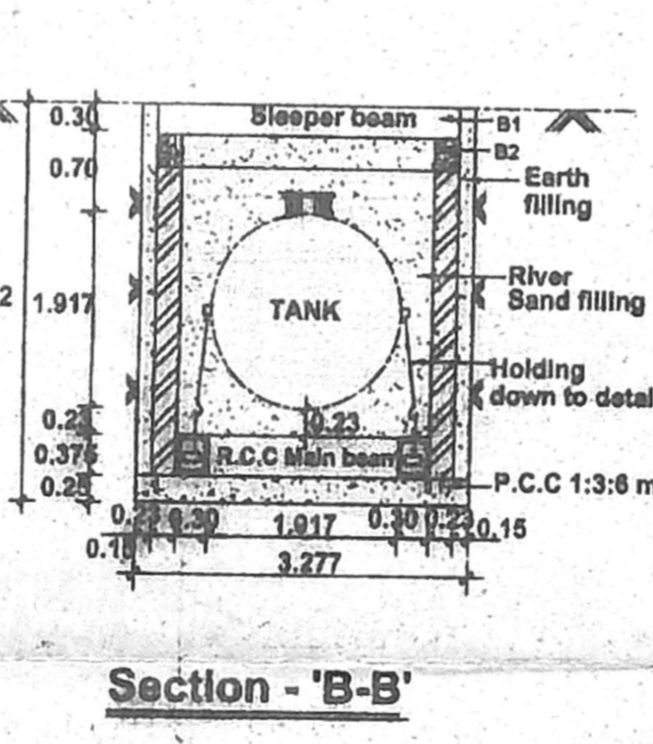


S.No	Roof Area (m ²)	Size of Soakage Pit (m)		
		Length (L)	Breadth(B)	Depth (D)
1.	0 - 50	1.20	1.20	2.10
2.	50 - 100	1.80	1.20	2.80
3.	100 - 150	2.40	1.20	3.20
4.	150 - 200	3.00	1.20	3.40
5.	200 - 250	3.60	1.20	3.50
6.	250 - 300	4.20	1.20	3.60

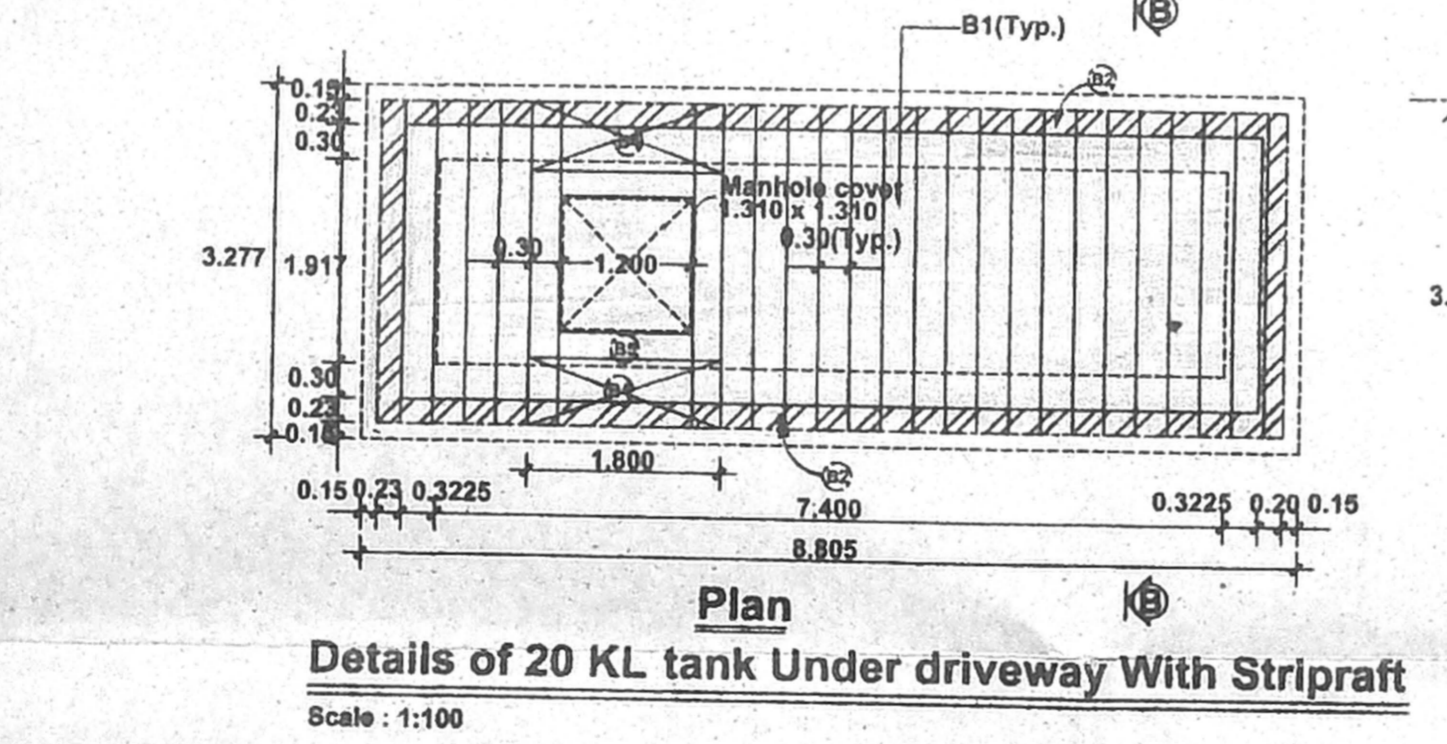

- Notes:**
1. Provide inspection chamber at inlet & outlet
 2. The invert of the outlet pipe shall be 50mm below the invert of the inlet pipe
 3. Provide 150mmØ pipe at inlet & outlet
 4. Top level of cover slab must be 4"(100mm) above formation ground lvl.
 5. All dimensions are in metres unless otherwise noted.

NAME OF APPLICANT
I B P Co. Limited

No.10, Mayor V.R. Ramanathan Road, Chetpet, Chennai - 600 031.

AREA STATEMENT:

PLOT AREA : 550.00 Sq.m.
BUILDING AREA : 48.50 Sq.m.
CANOPY AREA : 164.00 Sq.m.
POWER : 5 HP COVERAGE: 2.7%

Schedule of Joinery

ALD1/FG - Aluminium door/ Fixed glazing - 4.20 x 1.95 (+0.15m for door)
FG1 - Fixed glazing - 3.00 x 1.95
ALD1/FP - Aluminium door Fully Panelled - 1.00 x 2.10
D3/V2 - P.V.C door Ventilator - 0.75 x 2.40
RG - Rolling Grill - 2.40 x 2.10
ALW1 - Aluminium window - 0.60 x 1.20
ALW3 - Aluminium window - 1.80 x 1.20
V1 - Ventilator - 0.75 x 0.60

All Dimensions are in Meters

INDEX:

BOUNDARY SHOWN IN GREEN

PROPOSED SHOWN IN RED

EXISTING SHOWN IN YELLOW

Legend

RAIN WATER RECHARGE PIT

APPLICANT:

I B P Co. Limited
Chennai Division.

ARCHITECTS & ENGINEERS

A. GANESAN
LICEN. ENGR. (MECH.)
PALLAVAPURAM MUNICIPALITY
OFF: No. 75, 3rd Floor, 1st Floor
R.S.D.H.A.
113 AEPST, CHENNAI-600 033

File name : M21dDrge\ibp\Southern\Tamilnadu\Chennai\Corporation\Hastinapuram
IBP/HASTINAPURAM SHEET NO: CH - 22