



FRONT ELEVATION

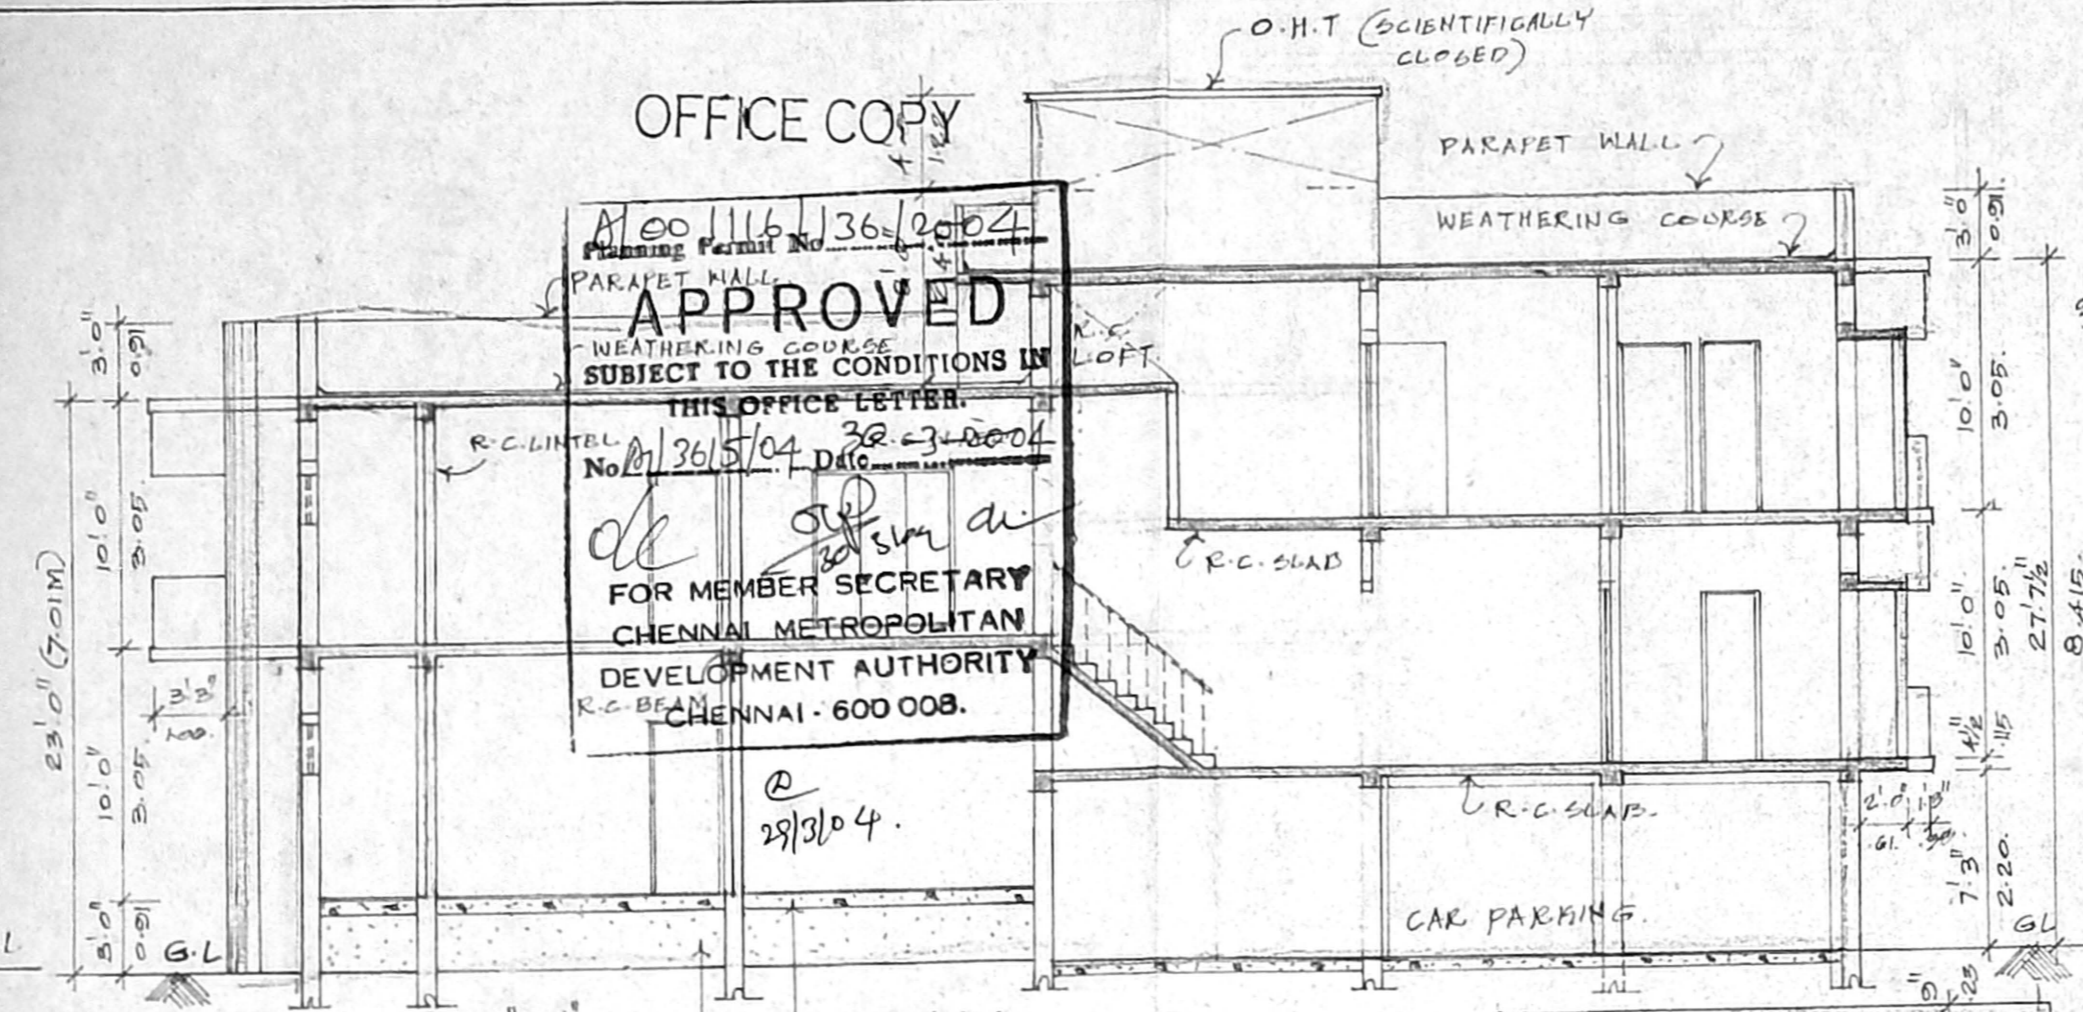

OFFICE COPY
 APPROVED
 WEATHERING COURSE
 SUBJECT TO THE CONDITIONS IN THIS OFFICE LETTER.
 No. 136/5/04 Date 28-3-2004
 FOR MEMBER SECRETARY
 CHENNAI METROPOLITAN
 DEVELOPMENT AUTHORITY
 CHENNAI - 600 008.

SECTION ON "A-A"

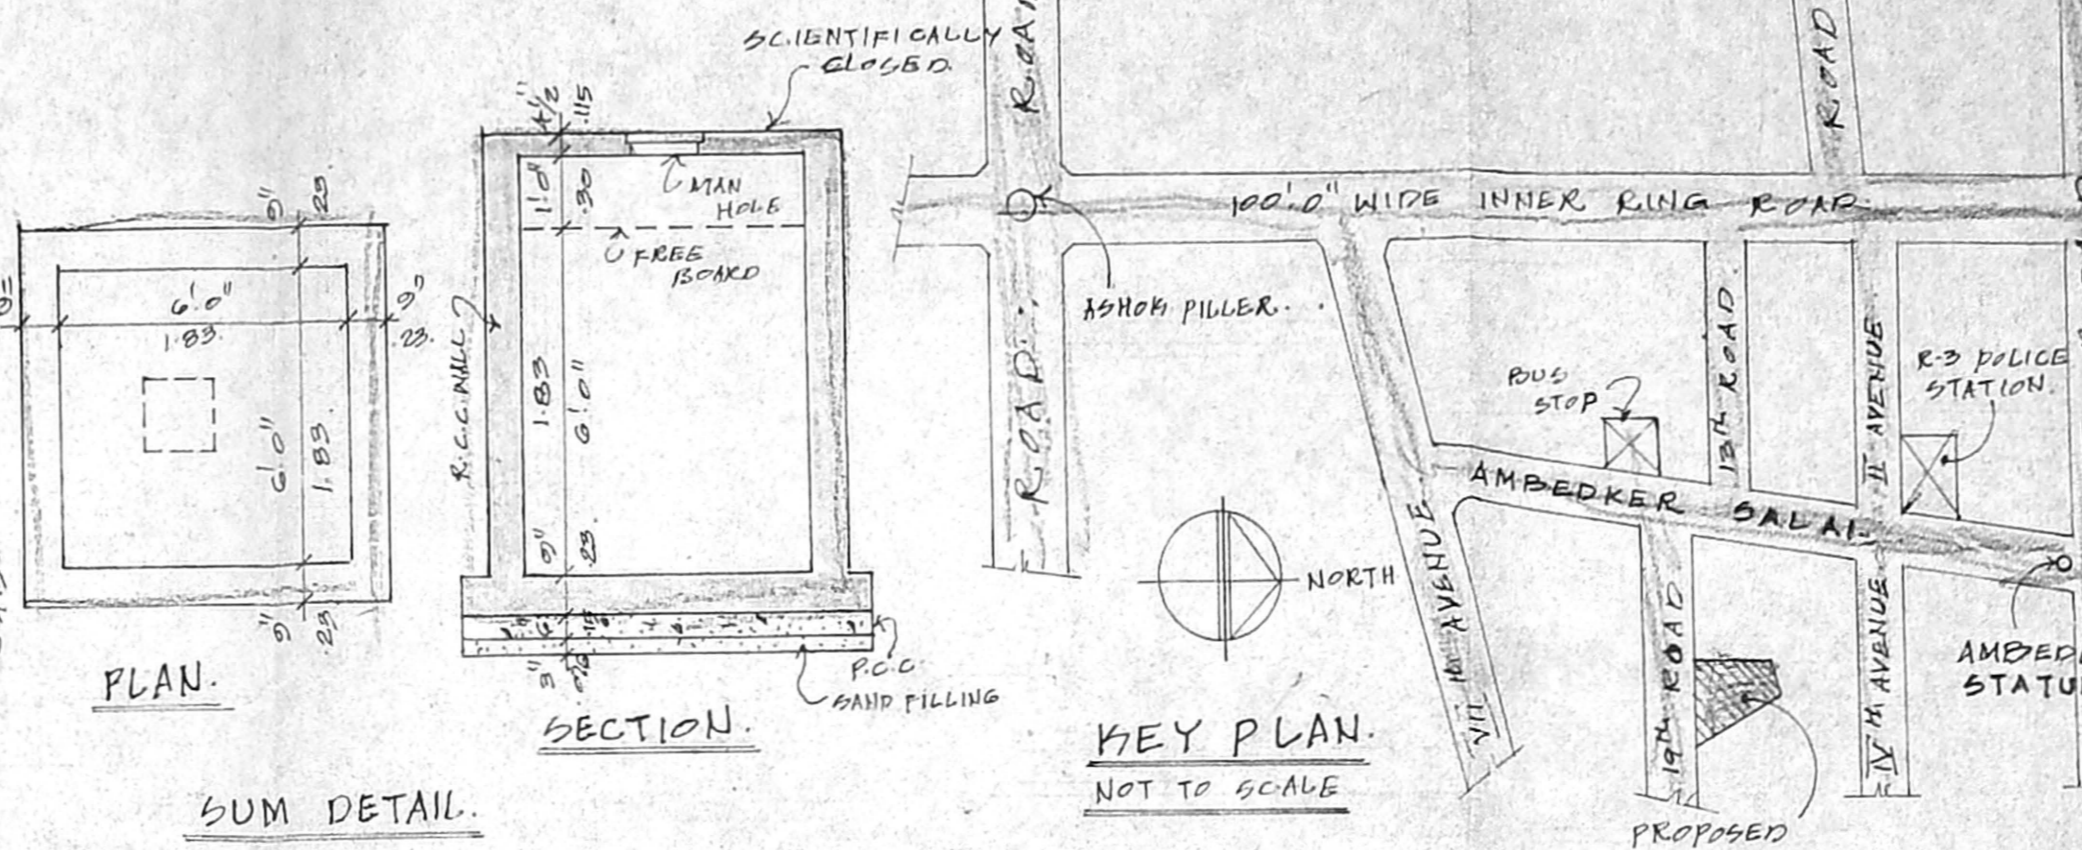

KEY PLAN
 NOT TO SCALE

AREA STATEMENT :-

PLOT AREA	59 FT	18 M
MAX. F.S.I	4575.82	106.52
	6502.73	609.78
GROUND FLOOR	958.00	89.00
FIRST FLOOR	2820.00	261.98
SECOND FLOOR ABOVE STILT	1820.00	169.08
TOTAL AREA	5598.00	520.06
STILT FLOOR (CAR PARKING)	1490.50	139.02
PLOT COVERAGE	64.44%	
F.S.I. PROVIDED	1279	
NO. OF CAR PARKING	194.00	18.02 NO
NO. OF TWO WHEELER PARKING	-	-

COLOUR INDEX

PROPOSED WORK

ROAD WORK

BOUNDARY LINE

GENER. LINE

WATER LINE

SCHEDULE OF JOINERIES

MD	MAIN DOOR	3'0" x 7'0"	1.06 x 2.13
D	DOOR	3'0" x 7'0"	0.91 x 2.13
D1	DOOR	2'6" x 7'0"	0.76 x 2.13
D/N	DOOR CUM WINDOW	12'3" x 7'0"	3.73 x 2.13
D/N1	DOOR CUM WINDOW	1'6" x 7'0"	1.37 x 2.13
D/N2	DOOR CUM WINDOW	9'3" x 7'0"	2.81 x 2.13
W	WINDOW	6'0" x 4'6"	1.82 x 1.37
W1	WINDOW	4'0" x 4'6"	1.22 x 1.37
W2	WINDOW	3'9" x 6'6"	1.14 x 1.98
W3	WINDOW	3'3" x 4'6"	1.00 x 1.37
W4	WINDOW	2'0" x 6'6"	0.60 x 1.98
W5	WINDOW	3'0" x 6'6"	0.90 x 1.98
W6	WINDOW	1'8" x 6'6"	0.38 x 1.98
FW	FRENCH WINDOW	7'0" x 6'6"	2.13 x 1.98
FW1	FRENCH WINDOW	4'3" x 6'6"	1.27 x 1.98
FW2	FRENCH WINDOW	5'4" x 6'6"	1.64 x 1.98
V	VENTILATOR	2'6" x 2'6"	0.76 x 0.76


PROPOSED RESIDENTIAL APARTMENT AT PNO C-266, 19th ROAD, ASHOK NAGAR, CHENNAI 600083 IN T.S.NO 4, BLOCK NO-18 KODAMBAKKAM VILLAGE

CMDA CHANNEL No. 136/5/2004
 Q.No. 136/5/2004
 Revised Plan
 A.I. SP


SIG. OF OWNER (S)

S. ATHIYANAN, I.E.E.
 Class II, Licensed Surveyor No. 192
 Corporation of Chennai
 5, Nathamun Street, T. Nagar,
 Chennai - 600 017 Phone: 2414 0222
 Mobile: 9103440


SIG. OF LICENSED SURVEYOR

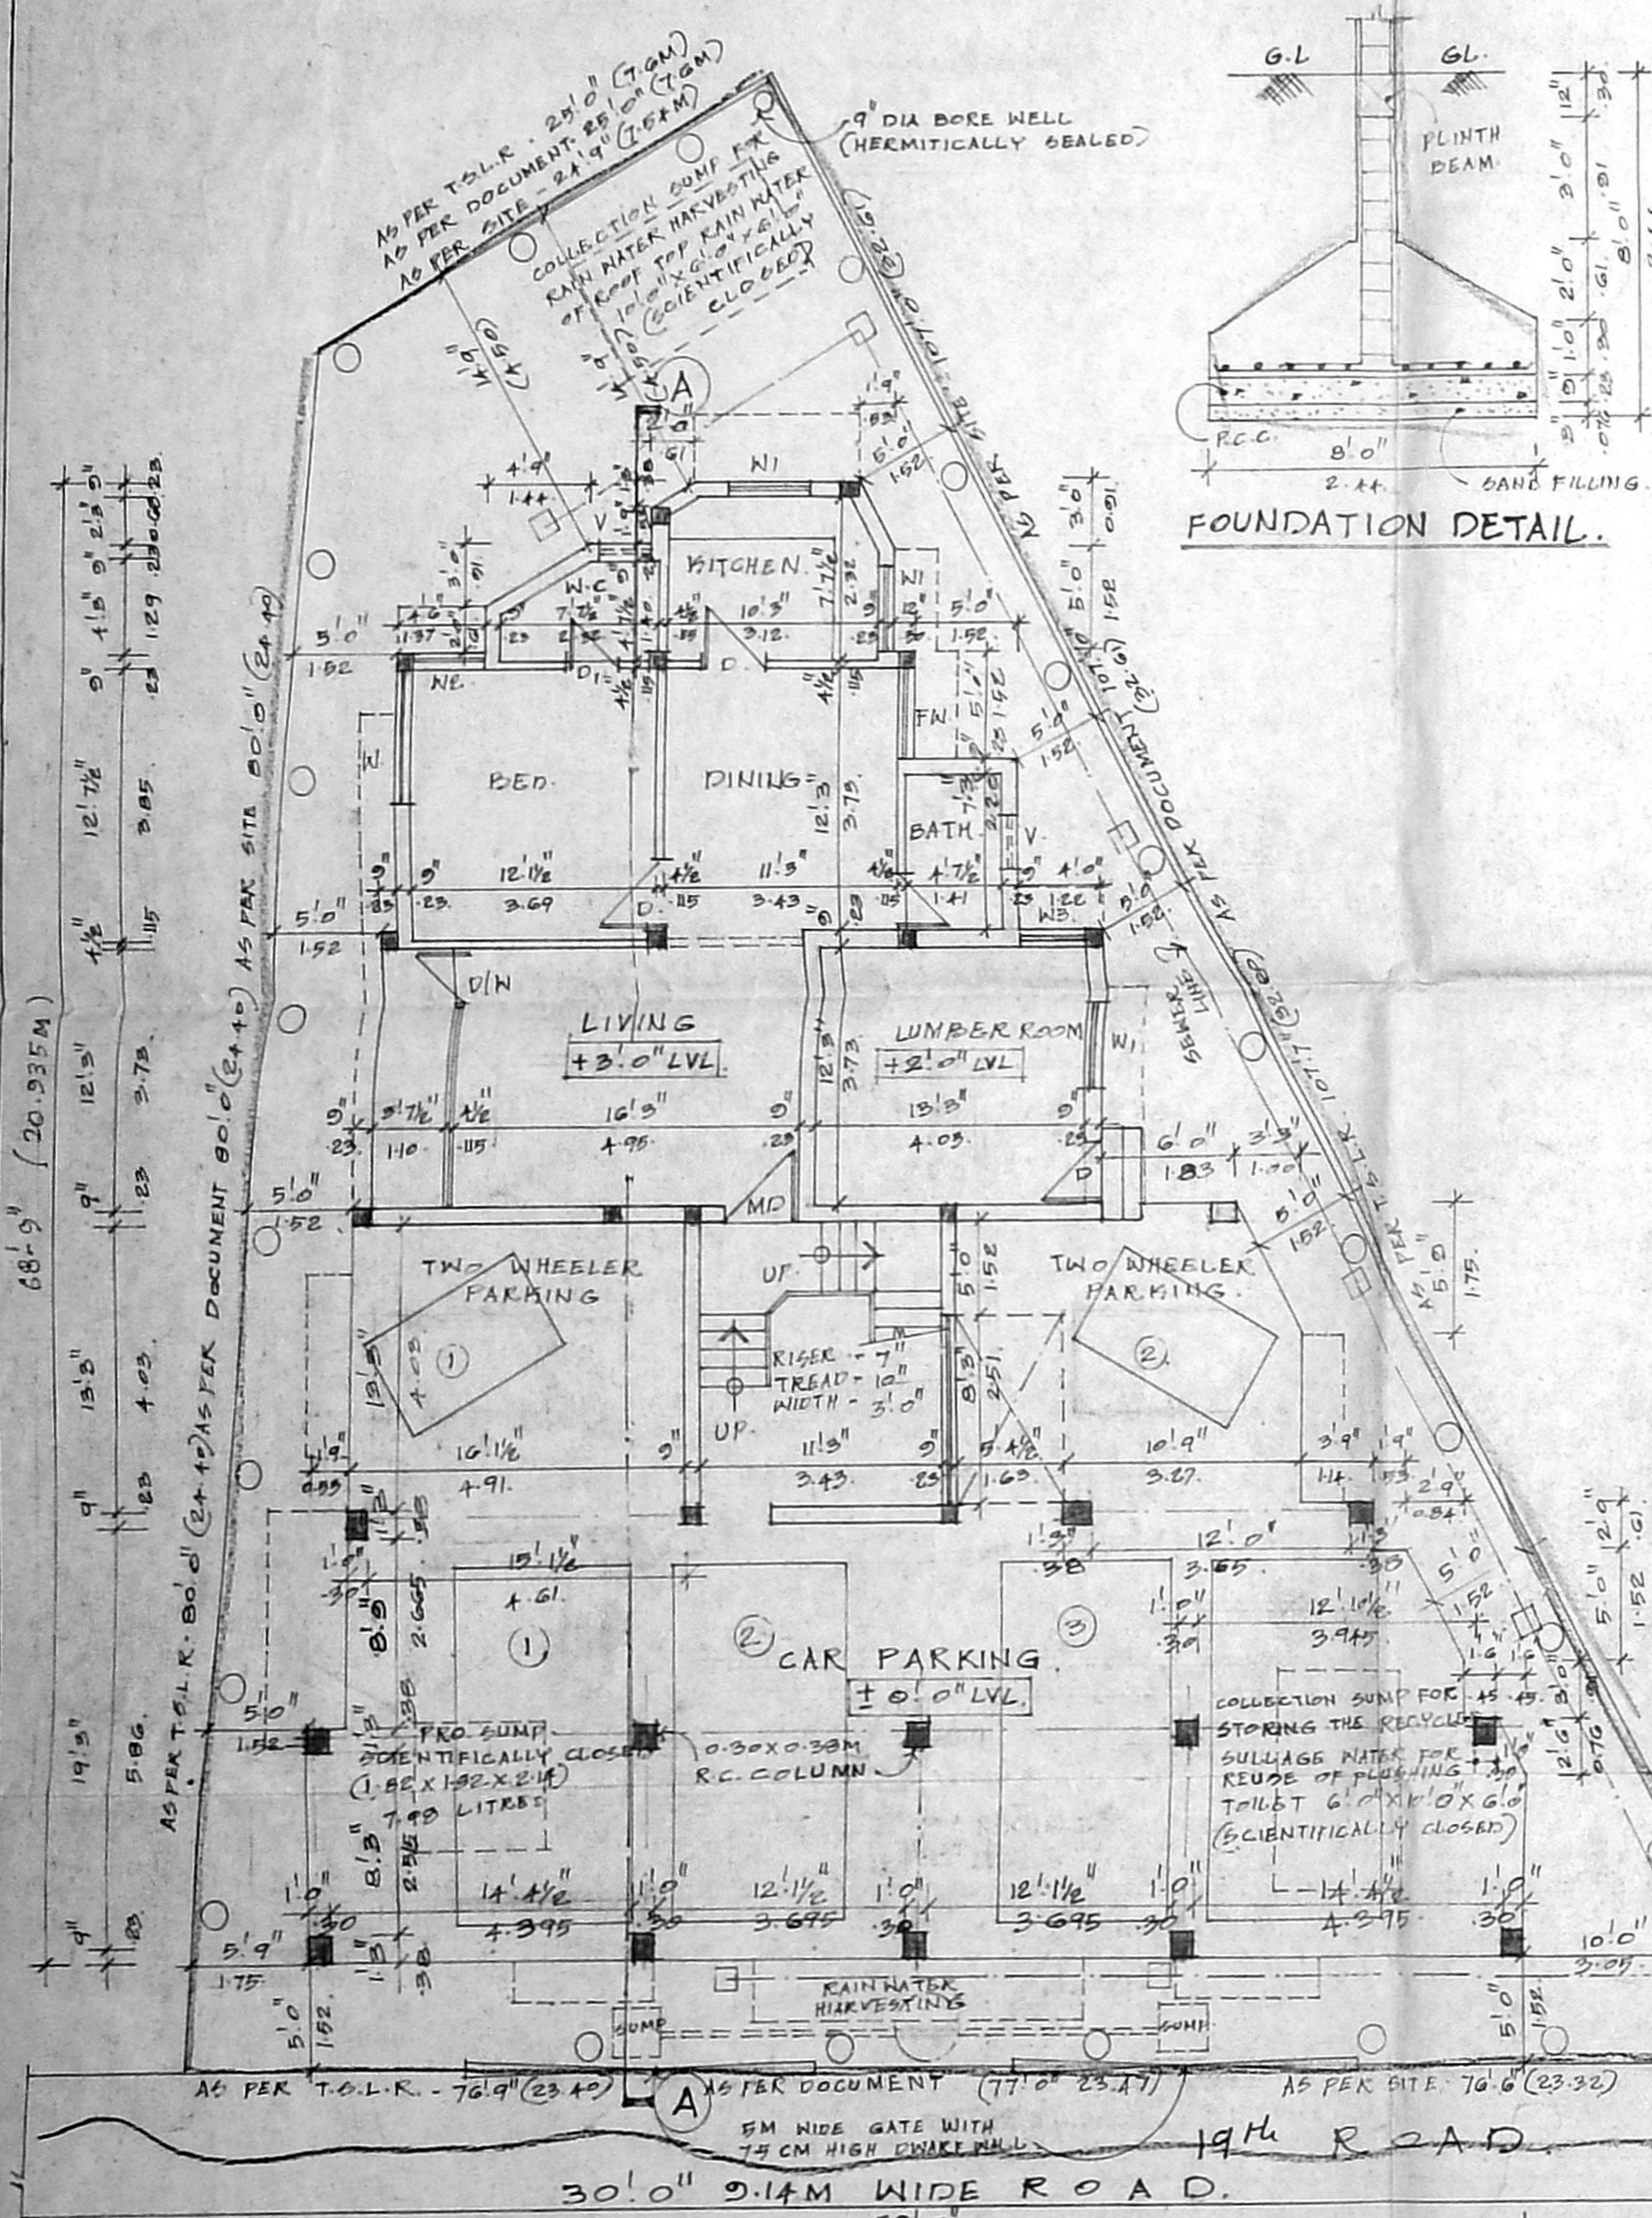


SITE CUM STILT CUM GROUND FLOOR PLAN.

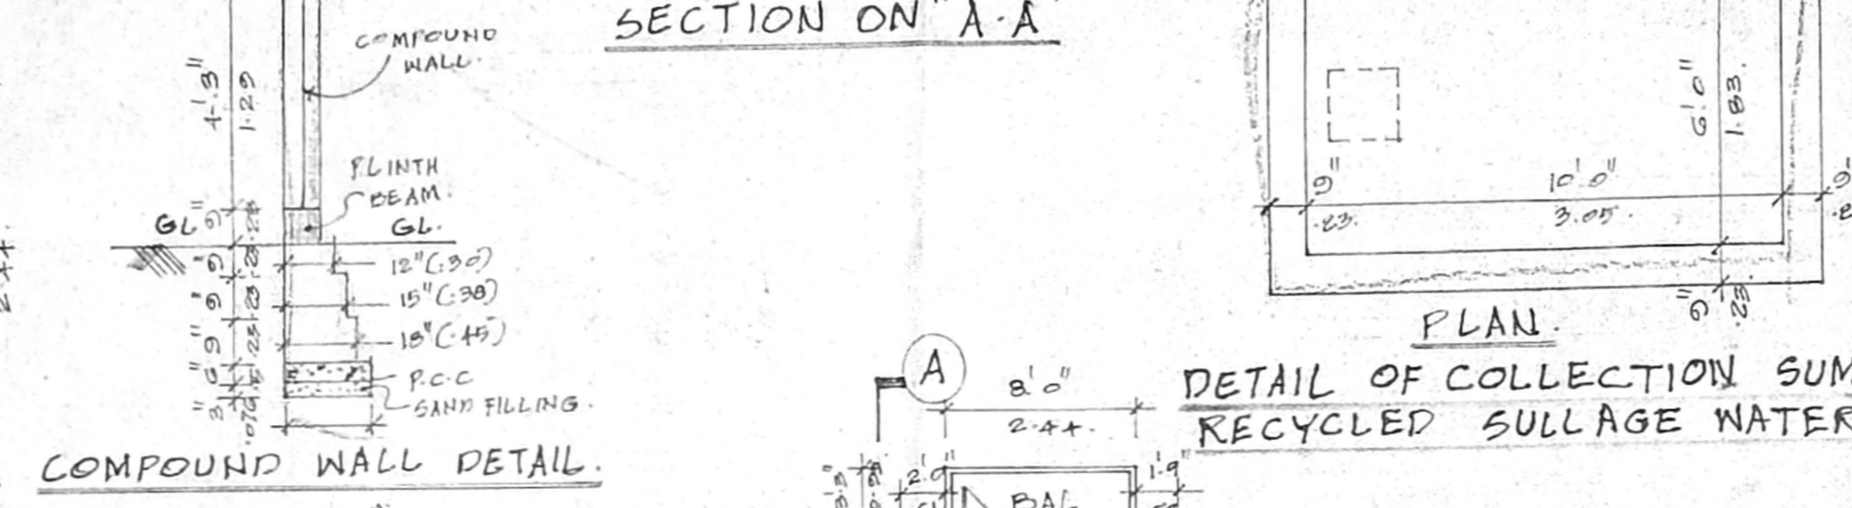


DETAIL OF COLLECTION SUMP FOR RECYCLED SULLAGE WATER FOR REUSE OF.

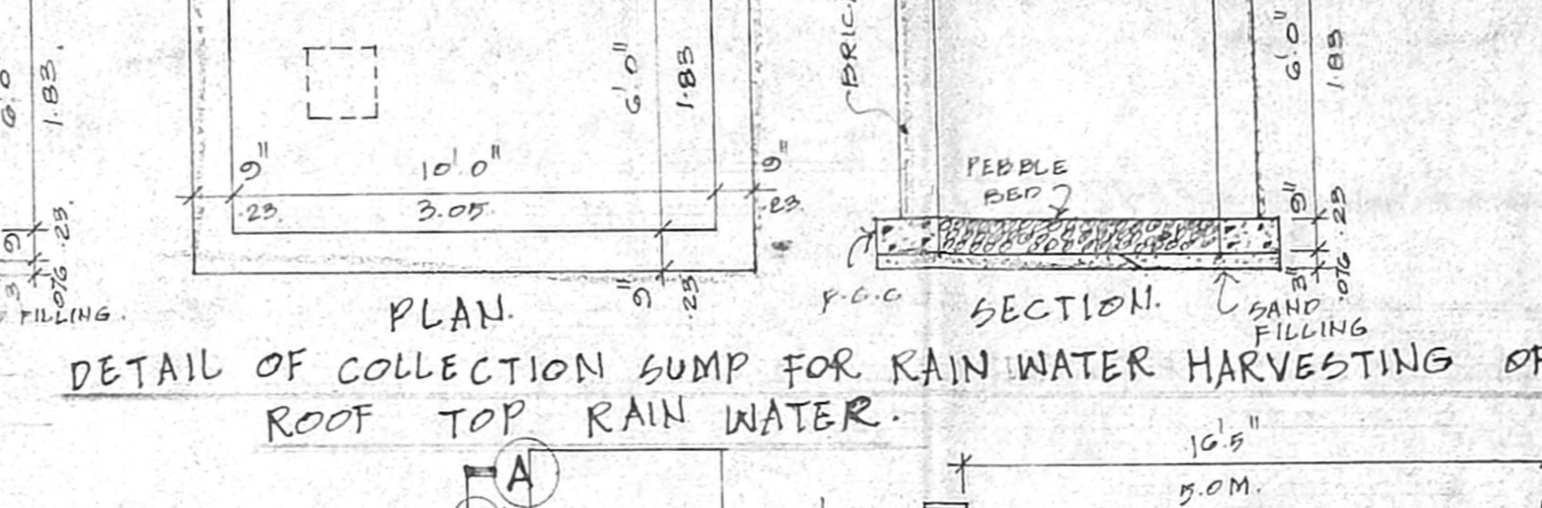


DETAIL OF COLLECTION SUMP FOR RAIN WATER HARVESTING OF ROOF TOP RAIN WATER.

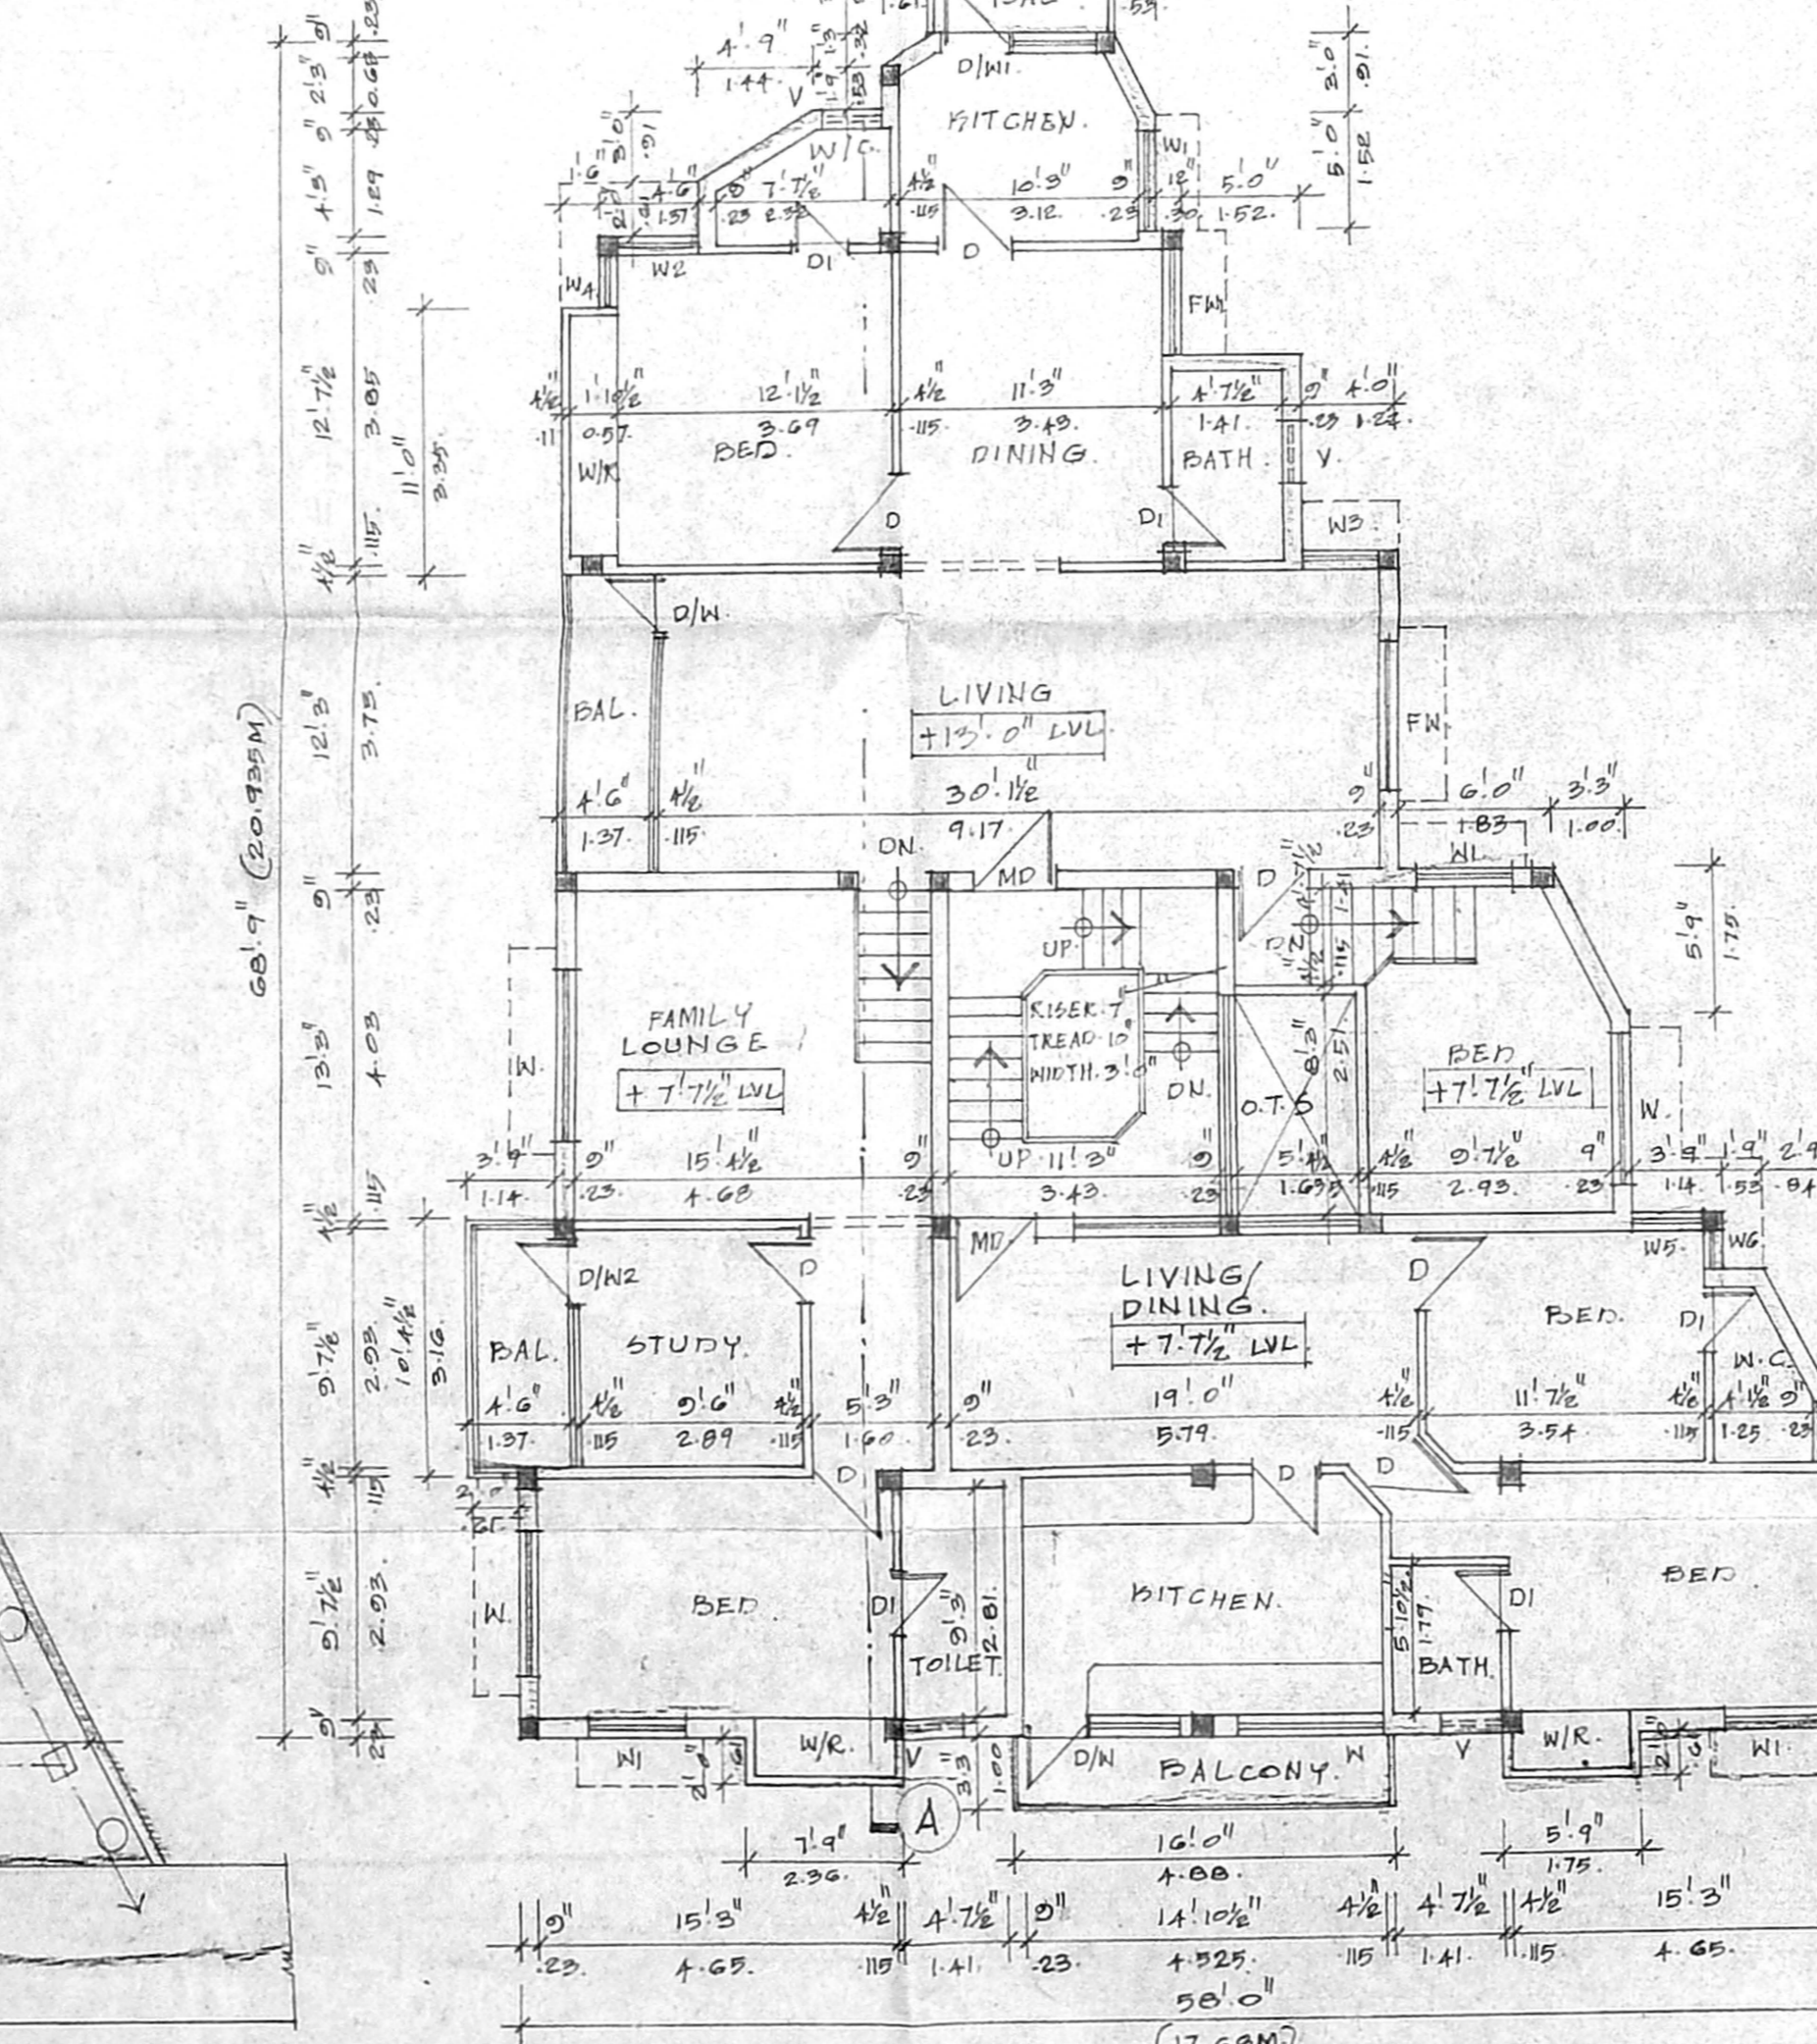

FIRST FLOOR PLAN.

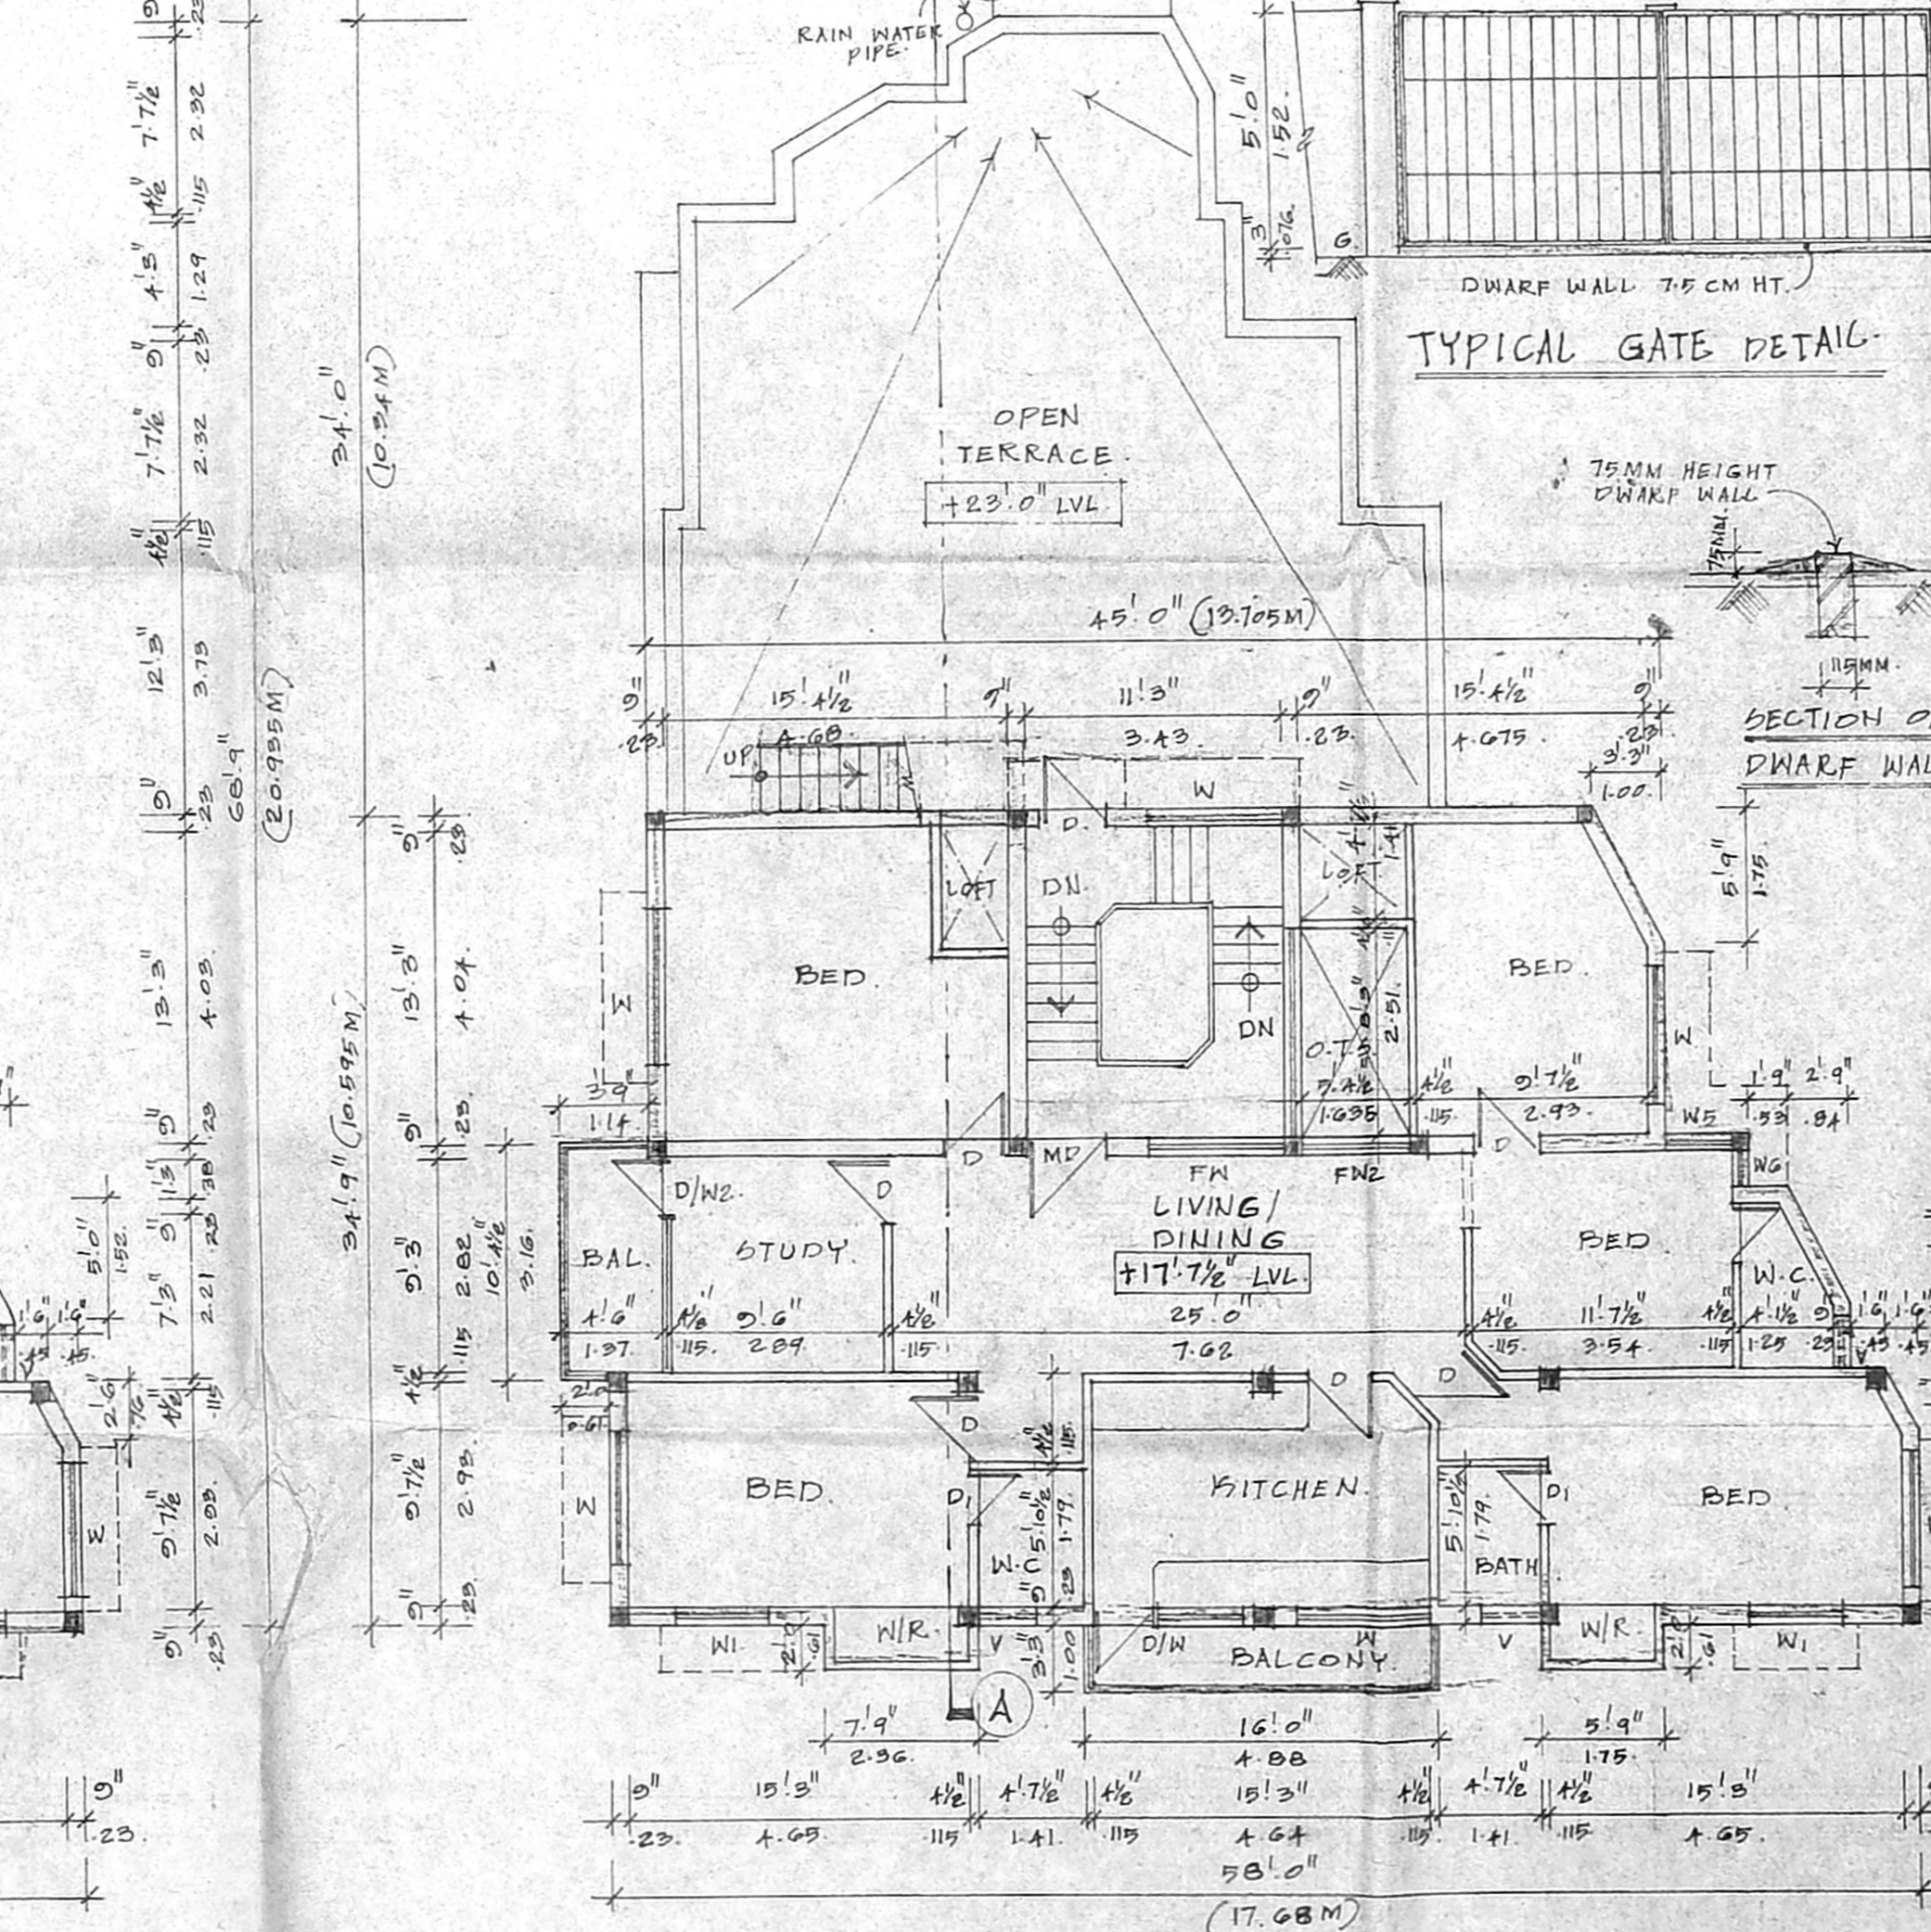

SECOND FLOOR PART PLAN.

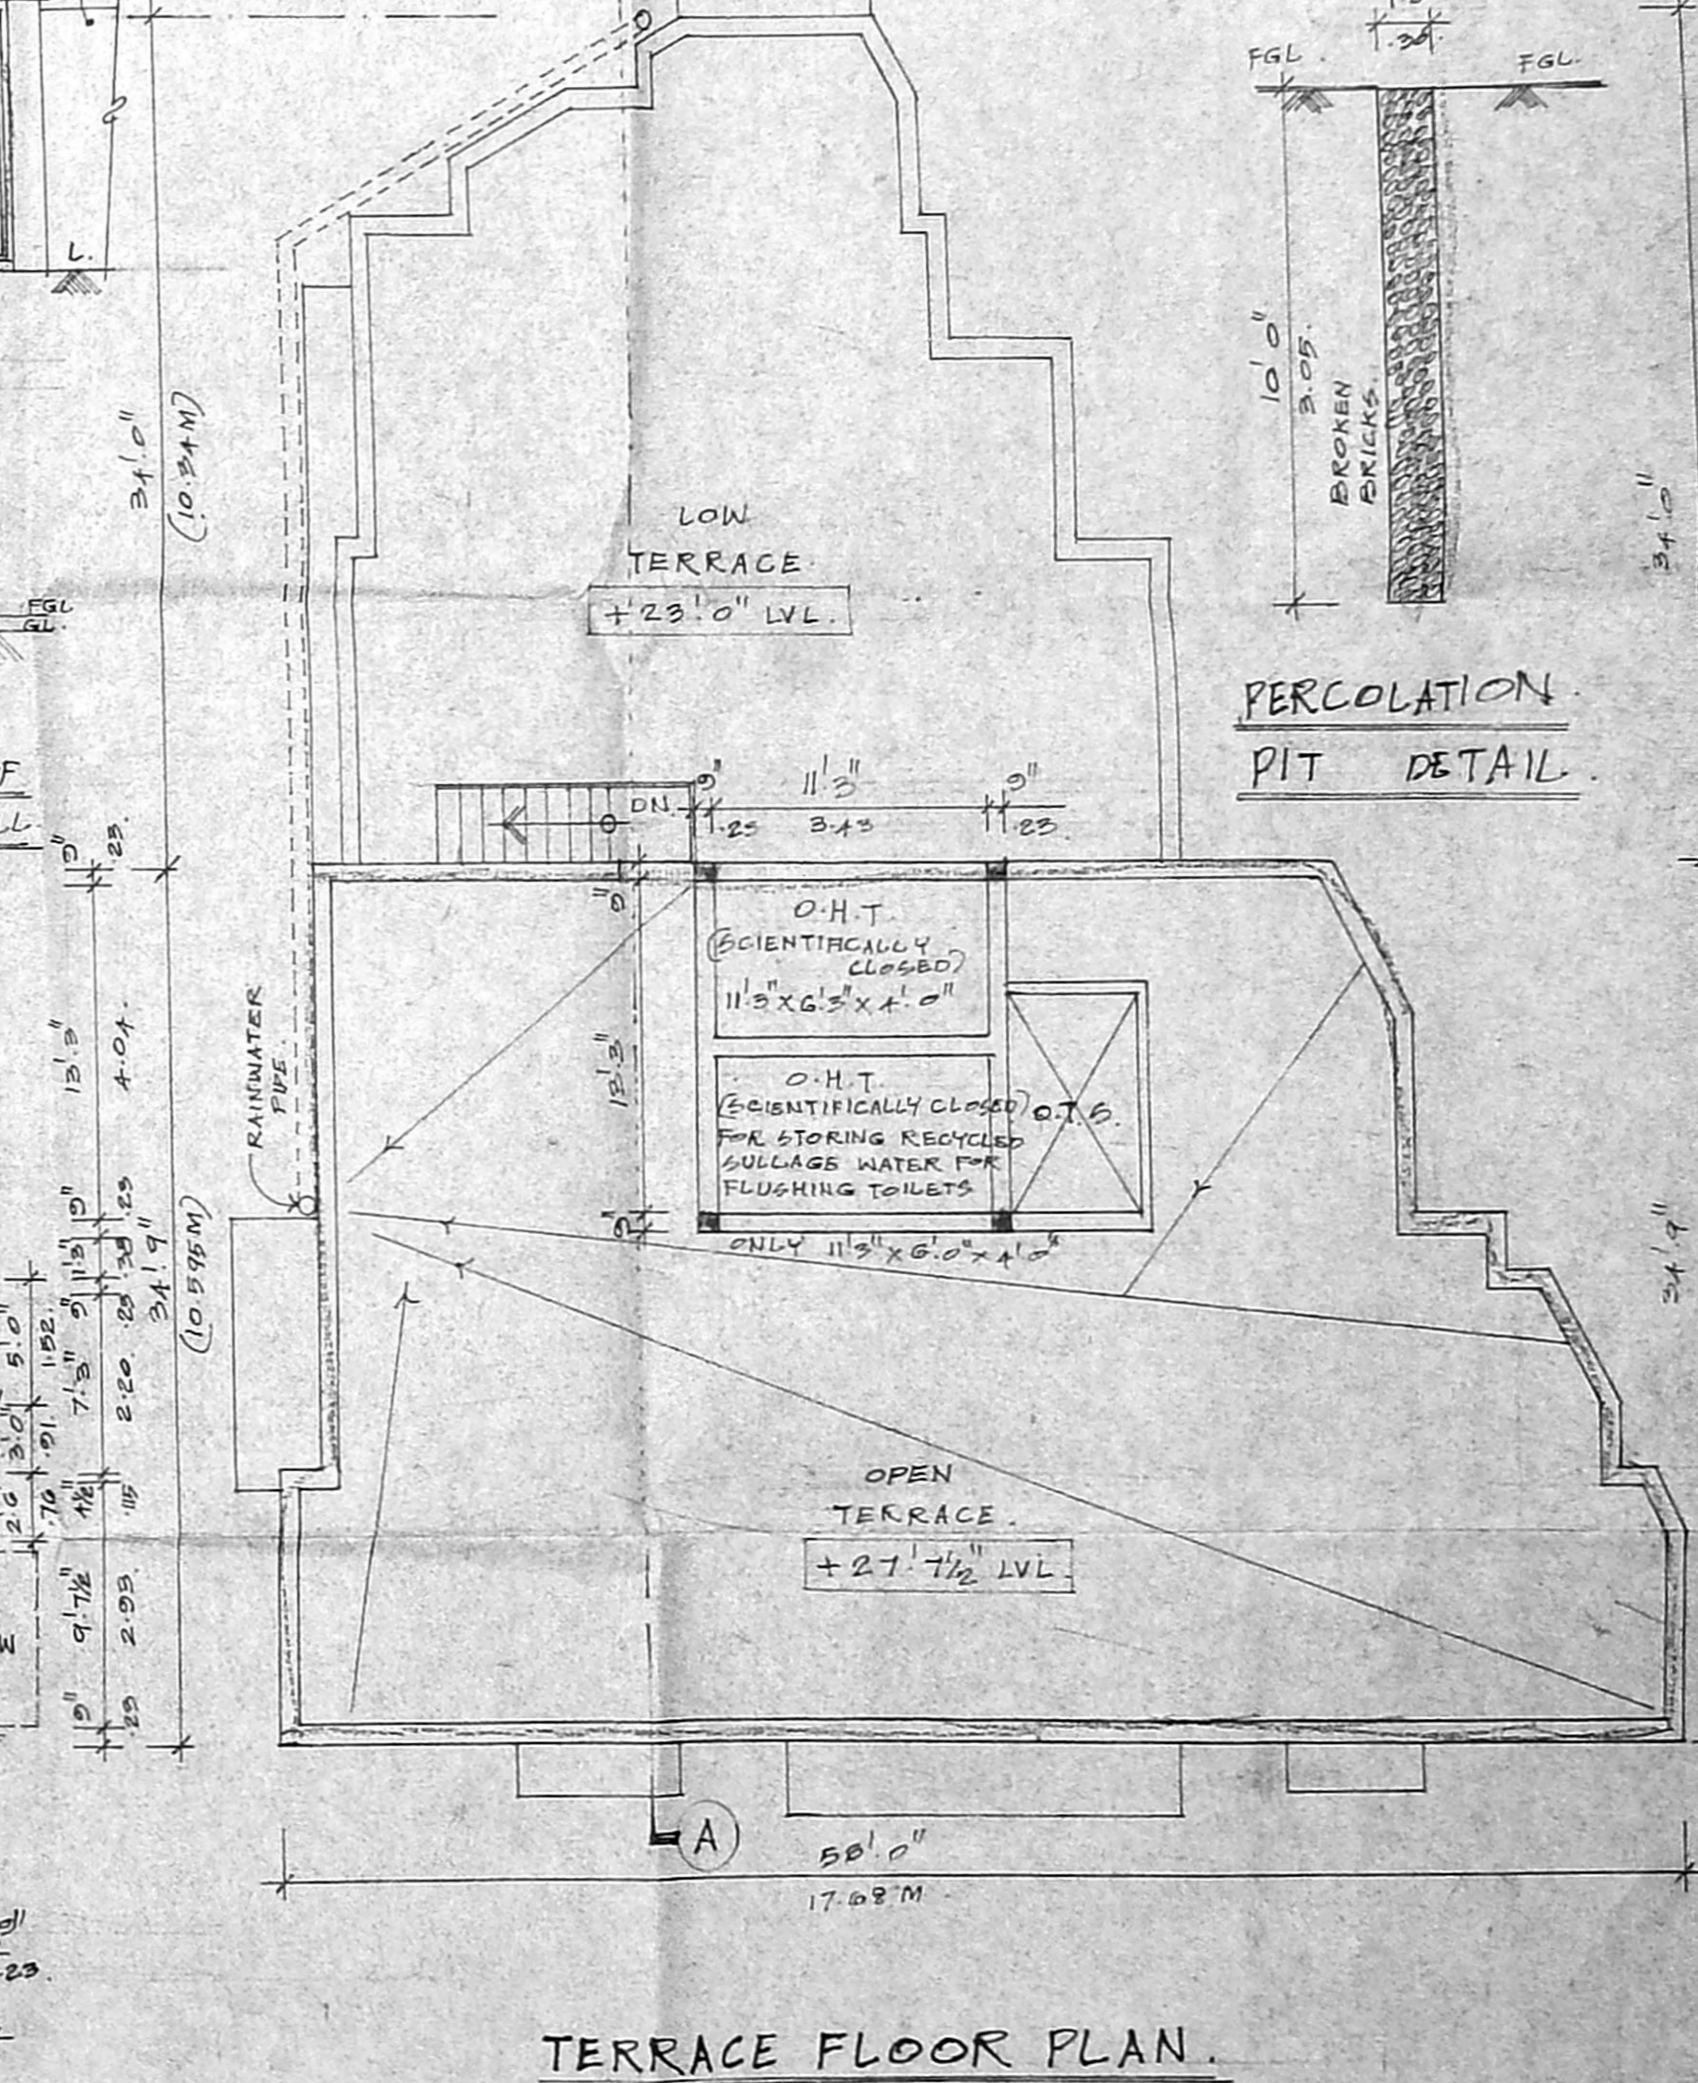

TERRACE FLOOR PLAN.

PERCOLATION PIT DETAIL

TYPICAL GATE DETAIL

SECTION OF DWARF WALL