


D1/3649/2007


PLAN SHOWING THE PRO ADDITIONAL CONSTRUCTION
CMDA'S CHANNEL
 NO.327 OF KAPALEESWARA
 C.No. D1/3649/2007
 NAGAR LAYOUT LPDM NO:
 S.No. 50/9 Revised Plan 45,
 P.A.I. 8A
 HELLAMARAI VILLAG,
 SAIDAPET TALUK, CHENNAI
 D.P. FOR MR.DHANGAP.

OFFICE COPY


Model No. 208/2004
APPROVED
 SUBJECT TO THE CONDITIONS IN THIS OFFICE LETTER.
 D1/3649/04/12-5704
 FOR MEMBER SECRETARY
 CHENNAI METROPOLITAN
 DEVELOPMENT AUTHORITY
 CHENNAI - 600 008.

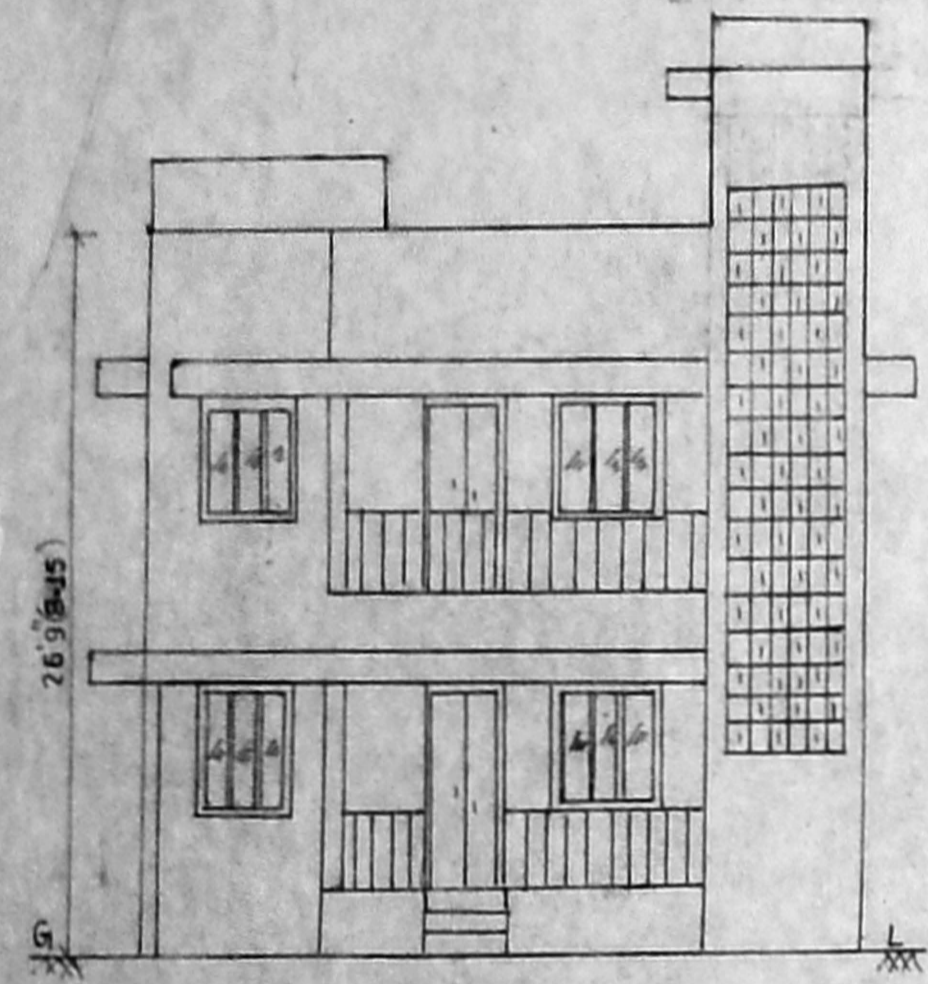

FRONT ELEVATION

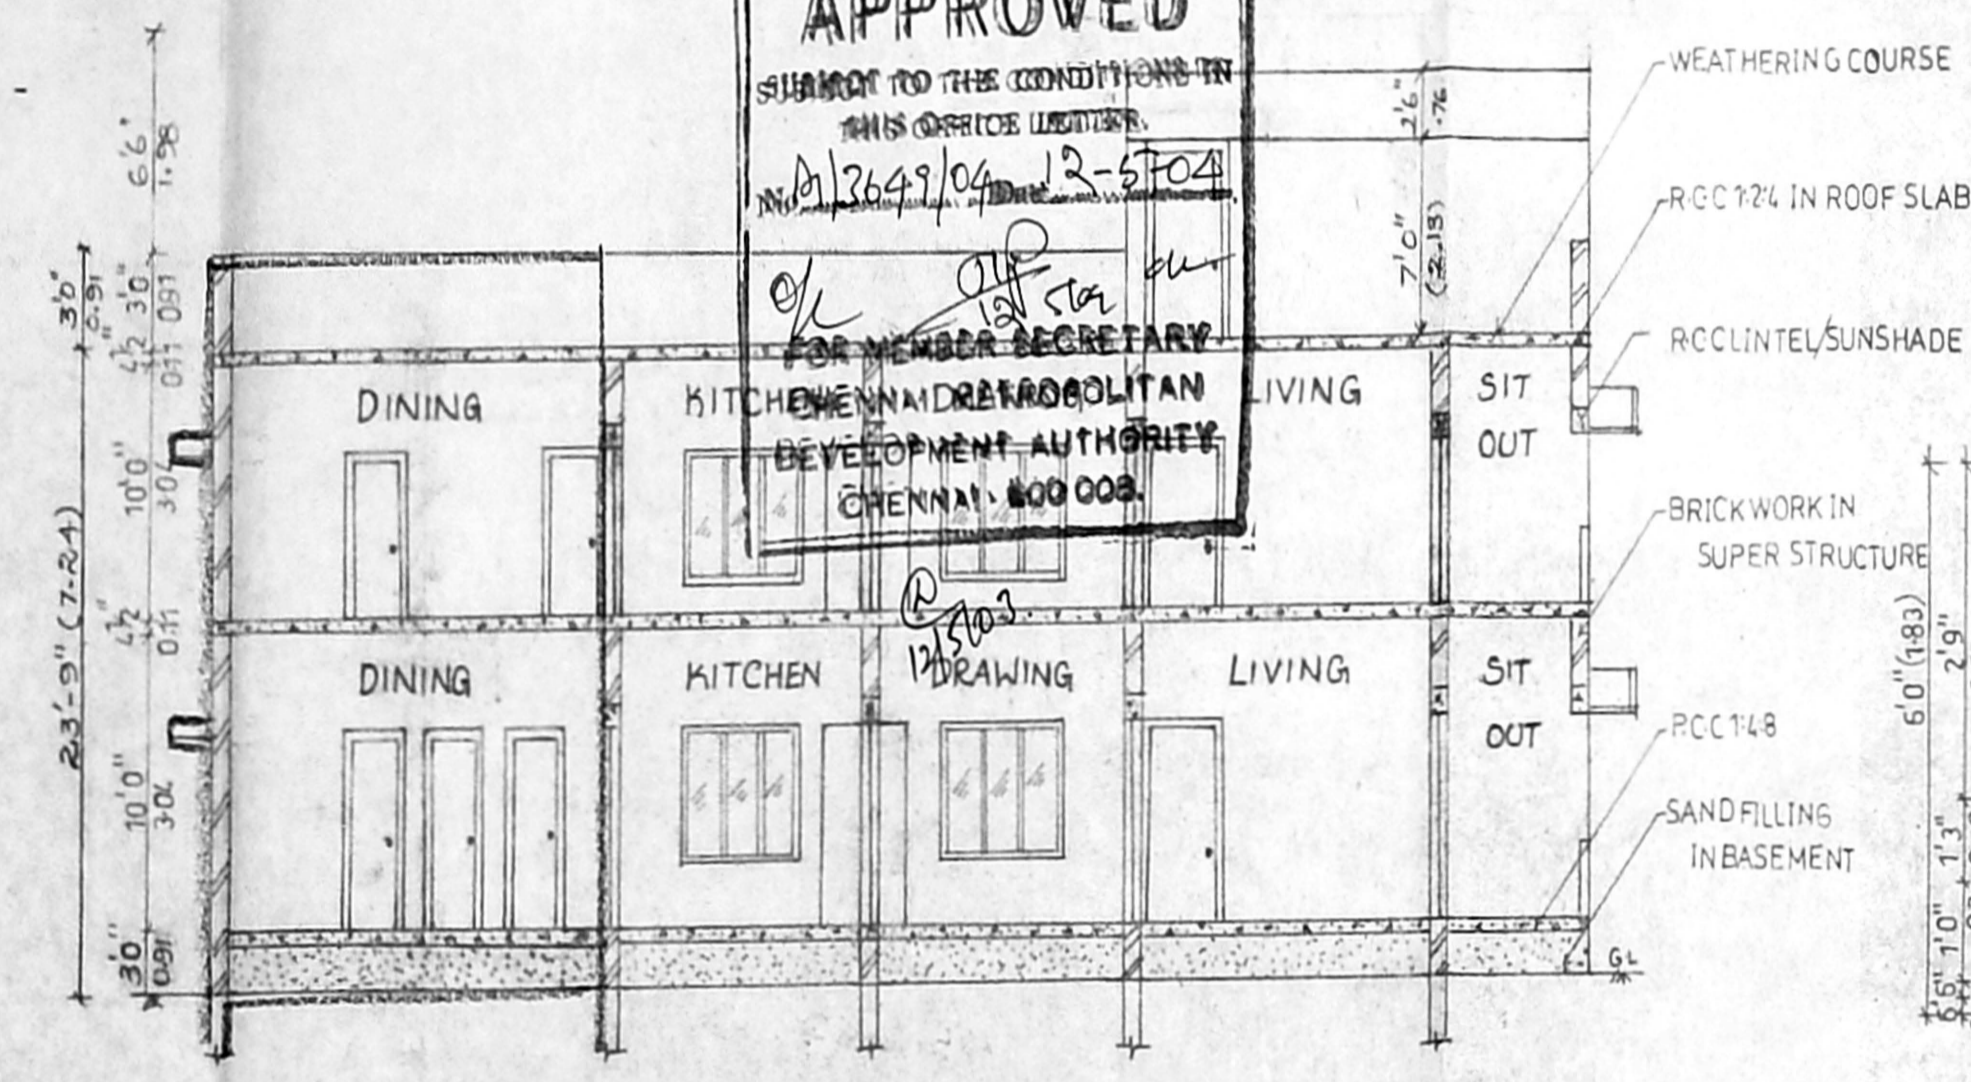


SECTION ON-AB

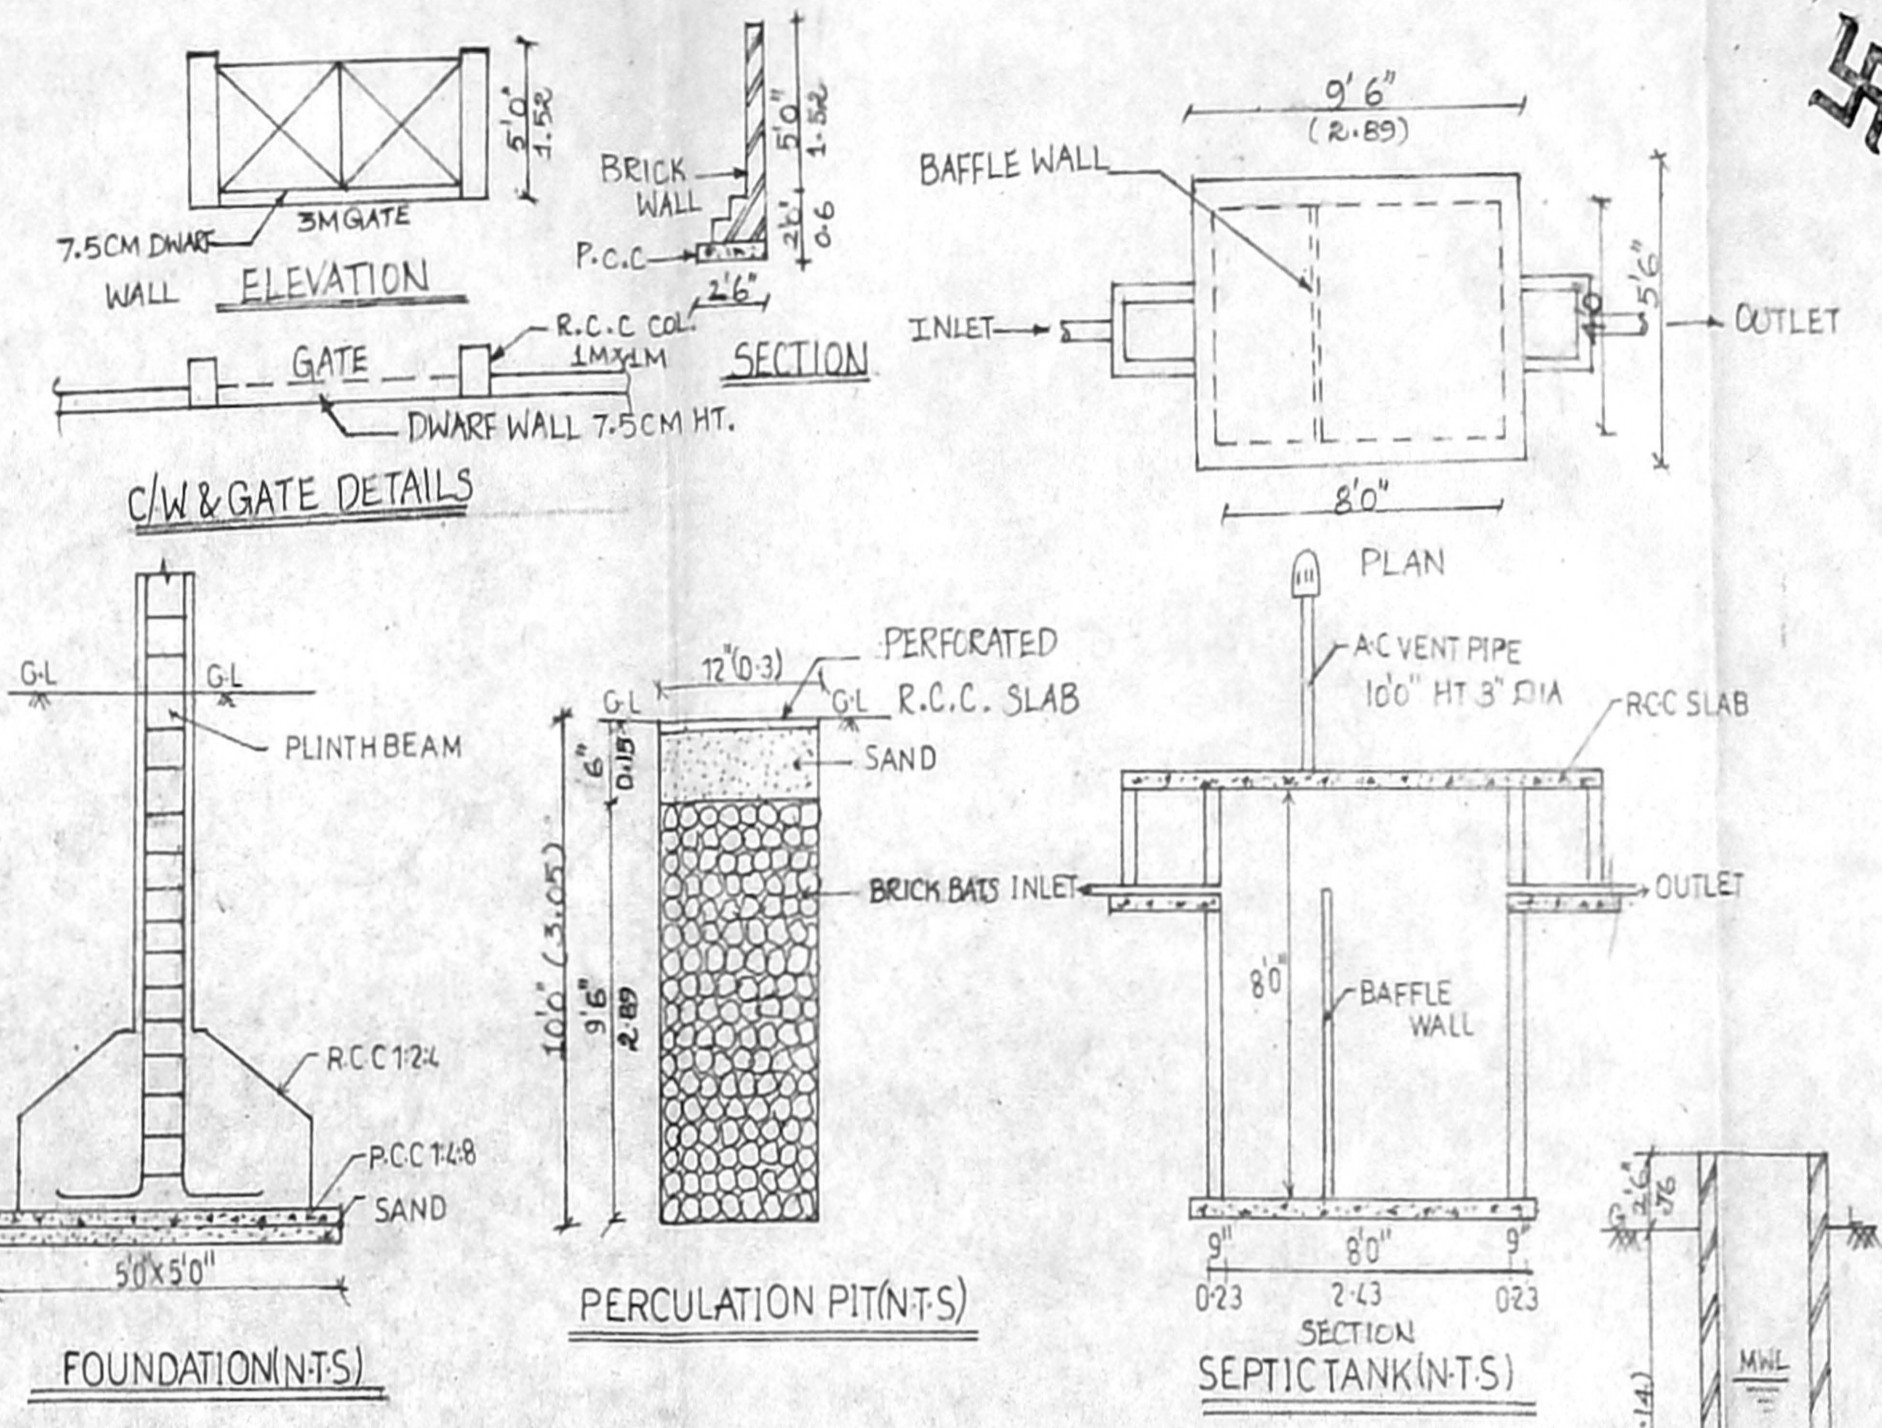


FOUNDATION (NTS)

PERCUSSION PIT (NTS)


SEPTIC TANK (NTS)

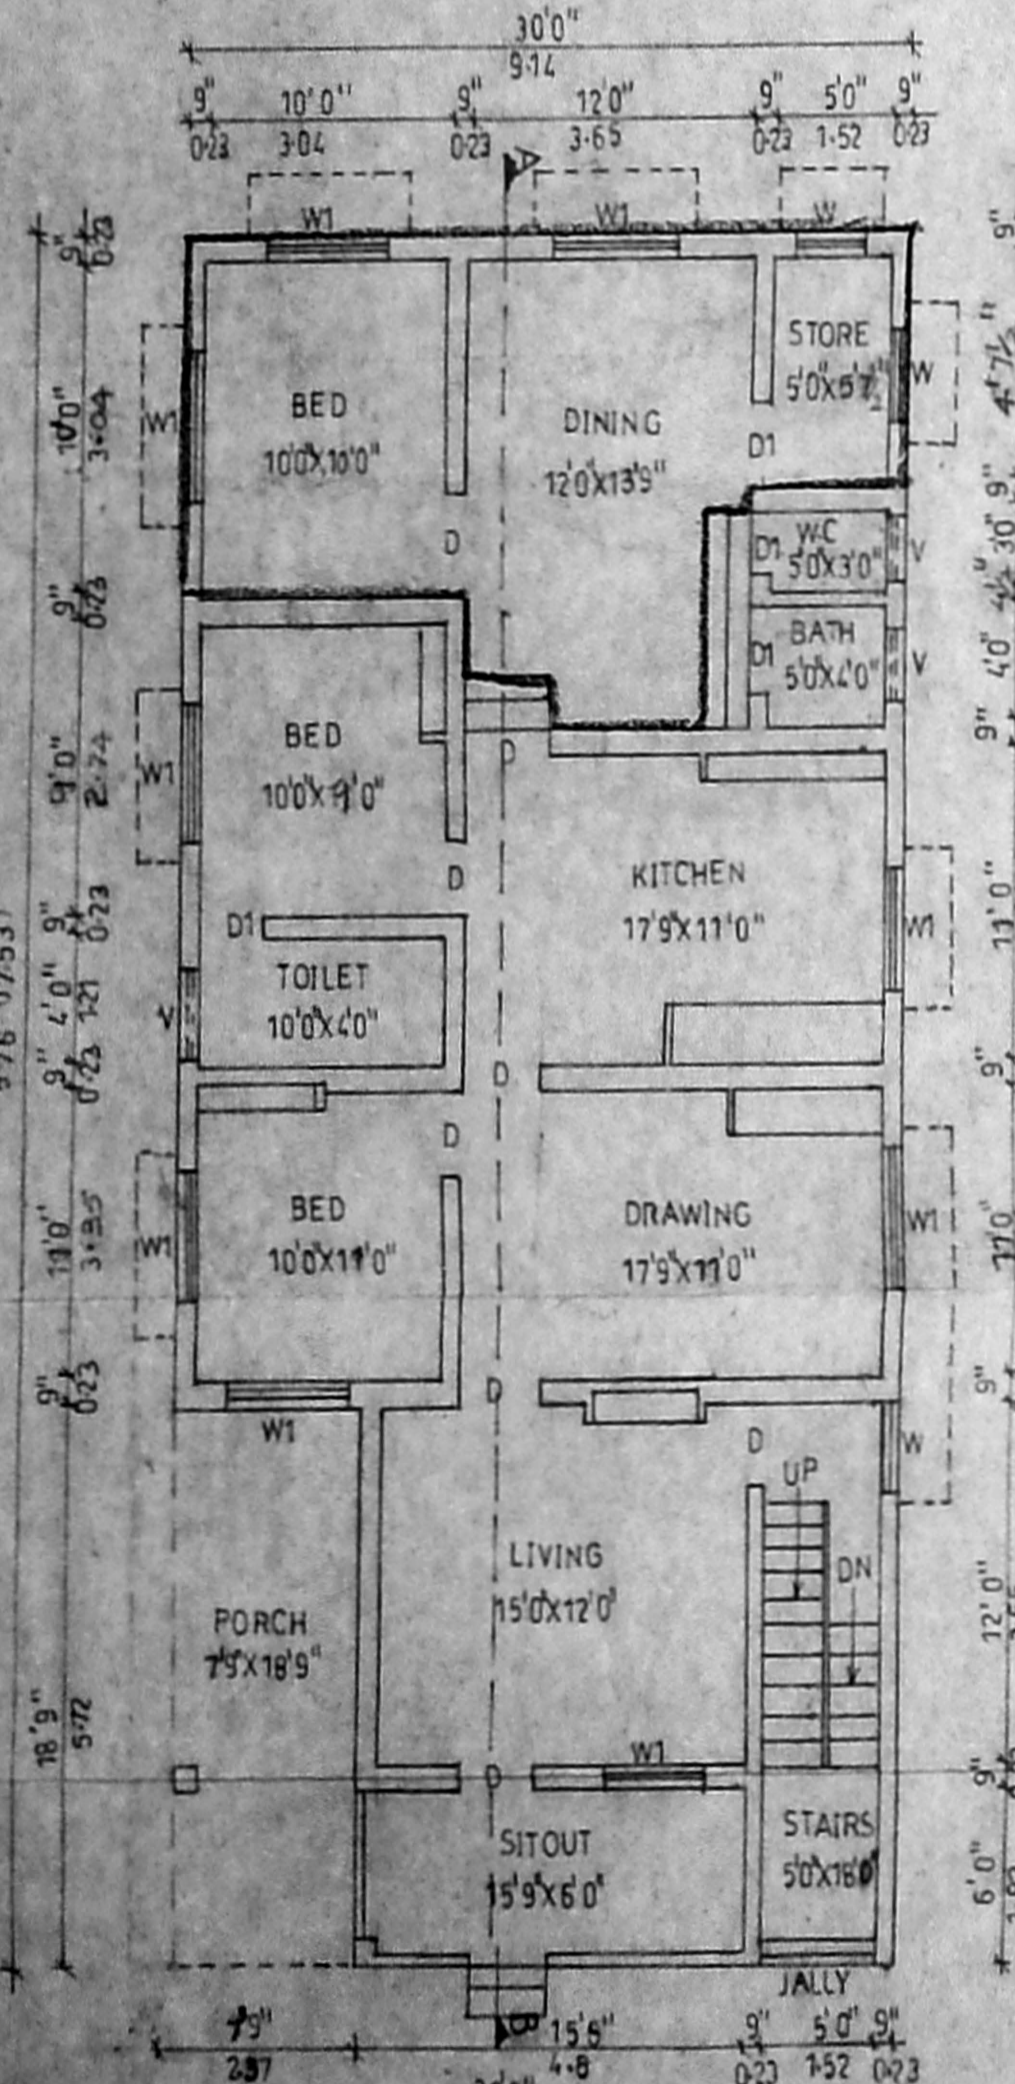


GROUND FLOOR PLAN

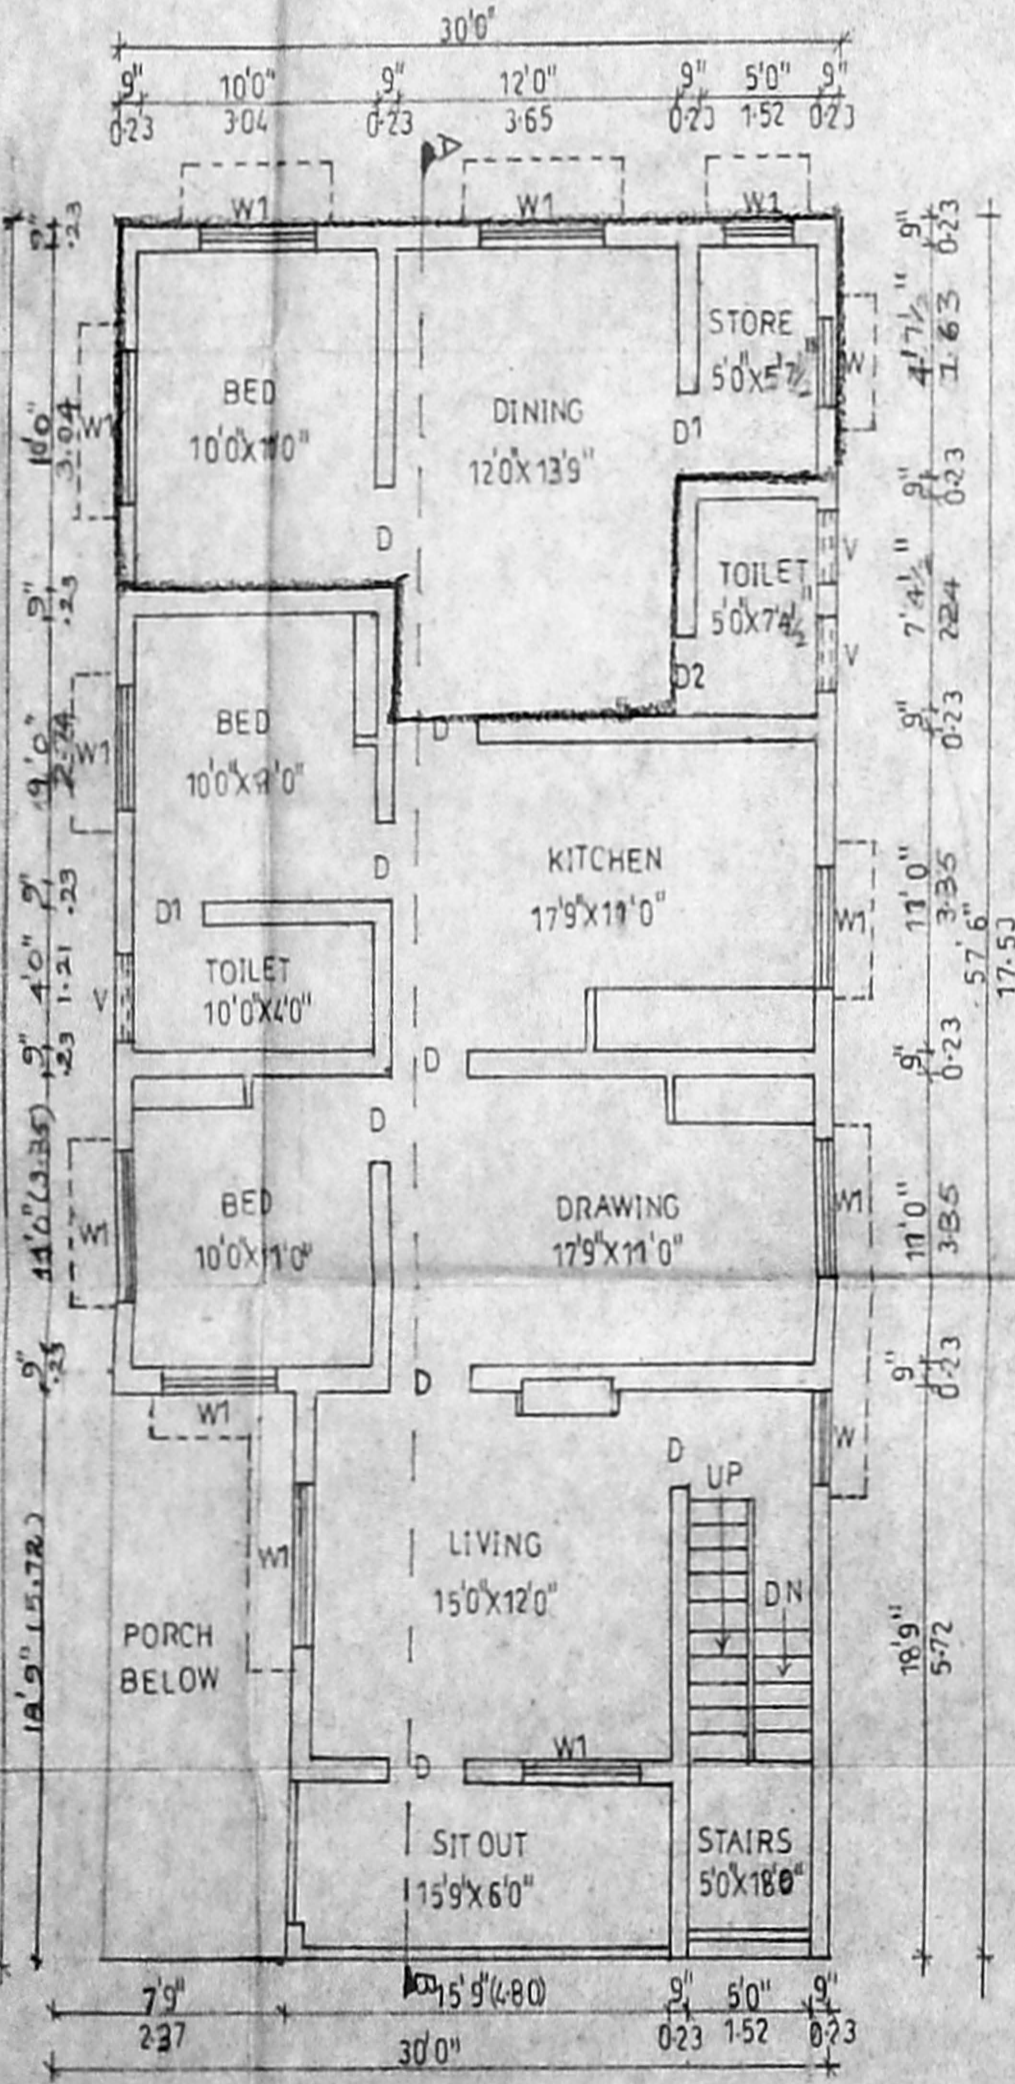

FIRST FLOOR PLAN

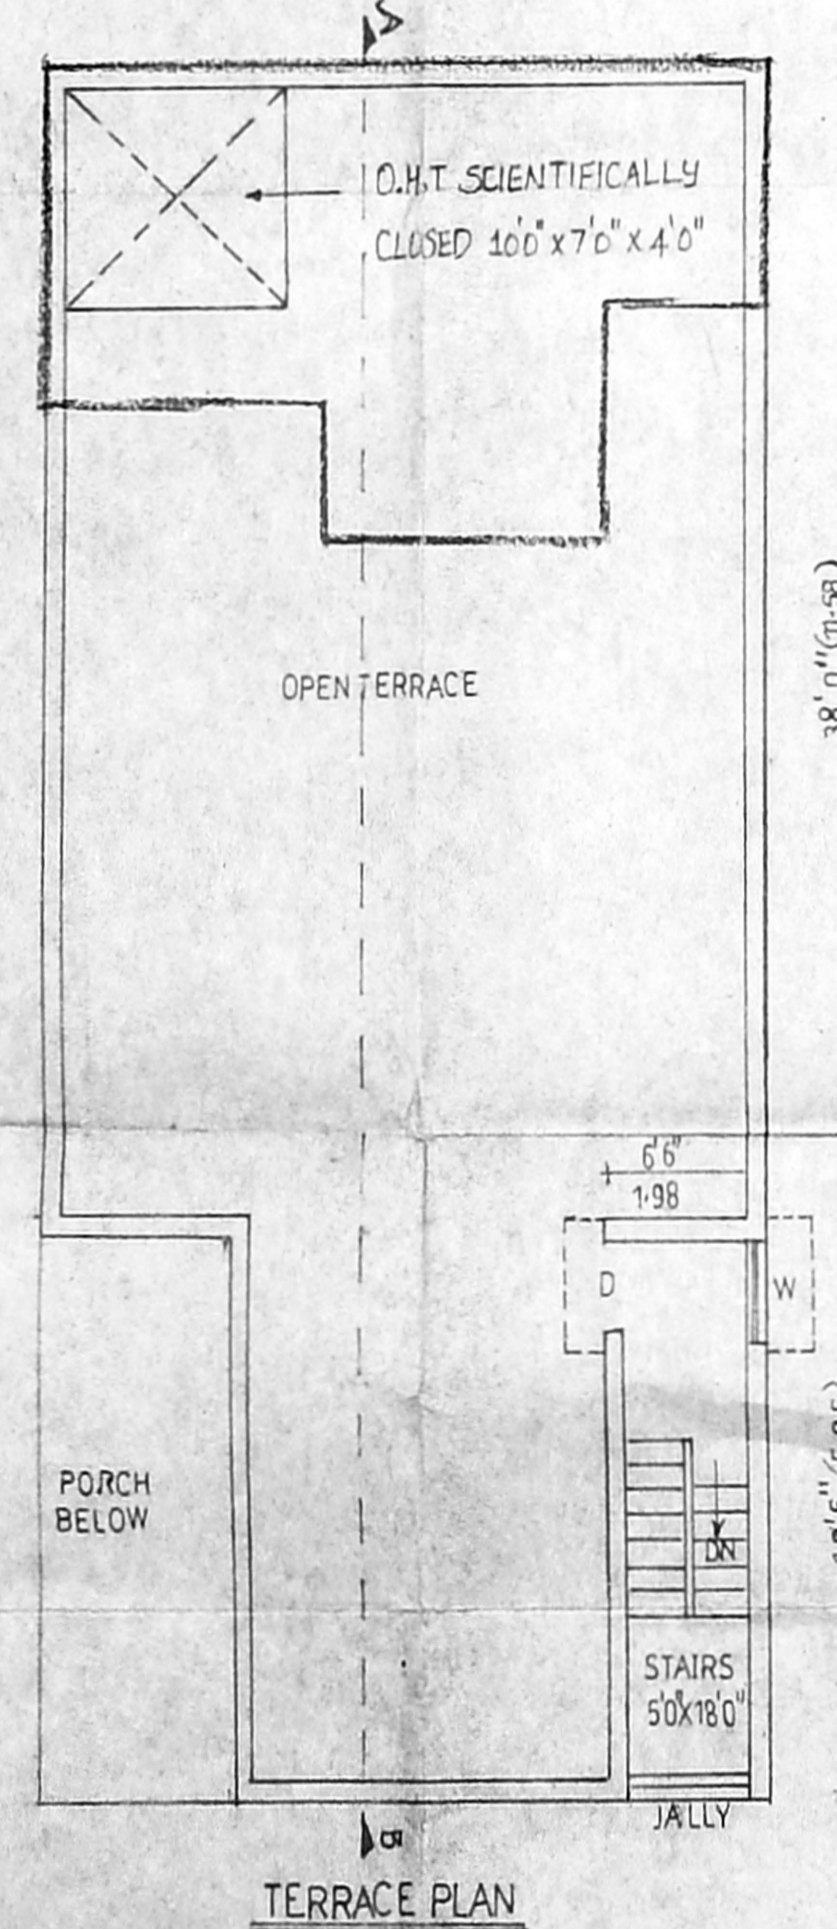

TERRACE PLAN

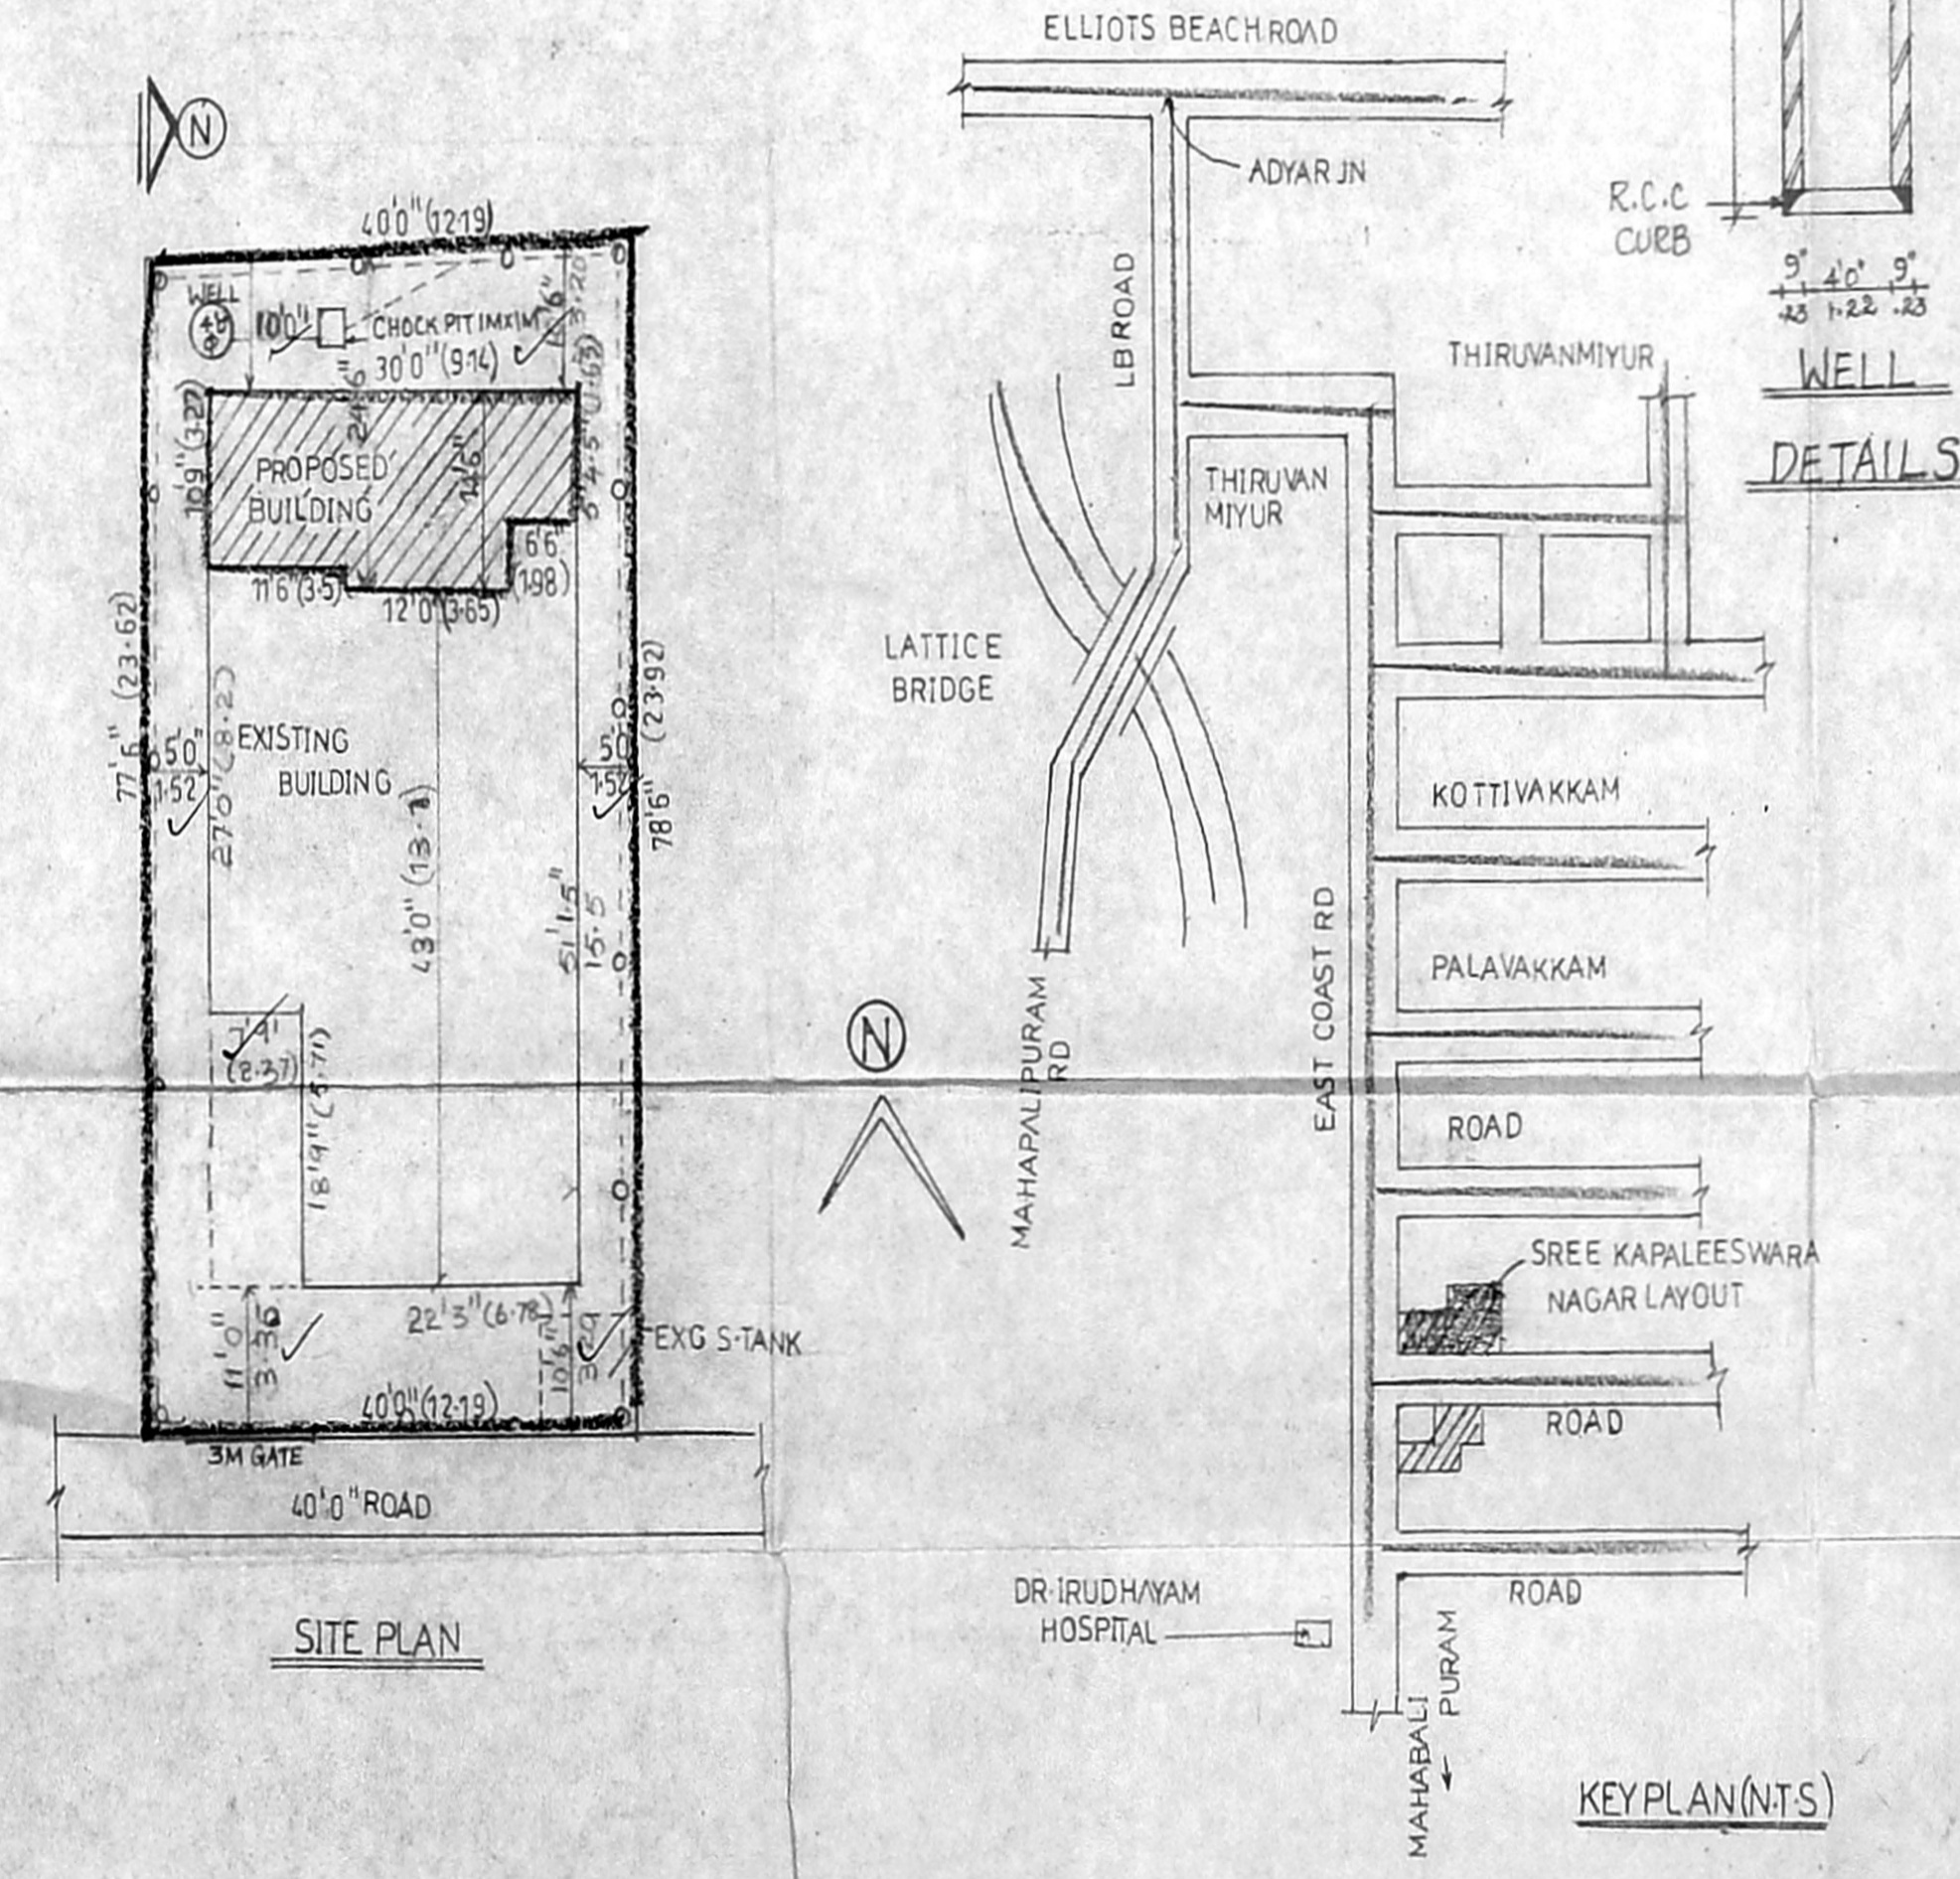

SITE PLAN

KEY PLAN (NTS)

SCALE 1:8 (1/100)

JOINERY SCHEDULE

D	DOOR	3'3" x 6'6"	099X198
D1	DOOR	2'6" x 6'6"	076X198
W	WINDOW	3'0" x 4'6"	091X137
W1	WINDOW	5'0" x 4'6"	152X137
V	VENTILATOR	3'0" x 2'0"	091X061
J	RC JALLY	5'0" x 2'0"	152X610

AREA SCHEDULE

	SQFT	SQM
PLOT AREA	3120	289.96
PLINTH AREA:-		
EXG. GROUND FLOOR	1193	110.87
EXG. FIRST FLOOR	1193	110.87
HEAD ROOM	127	11.80
TOTAL BUILT-UP AREA	2513	233.5

PROPOSED EXTENSION:-

GROUND FLOOR	321	29.83
FIRST FLOOR	321	29.83
TOTAL AREA	642	59.66

FSI=101 PLOT COVERAGE=48%

COLOUR INDEX

PROPOSED	EXISTING
BOUNDARY	
ROAD	

LAND OWNER

S. Manj
 S.MANISANKARR
 LICENSED SURVEYOR & CONSULTANT
 CLASS 2-No. 1402
 K.VELAGHERY MAIN ROAD,
 VELAGHERY, CHENNAI - 42.
 PH: 2656643 CELL: 9841018419

LICENSED SURVEYOR