

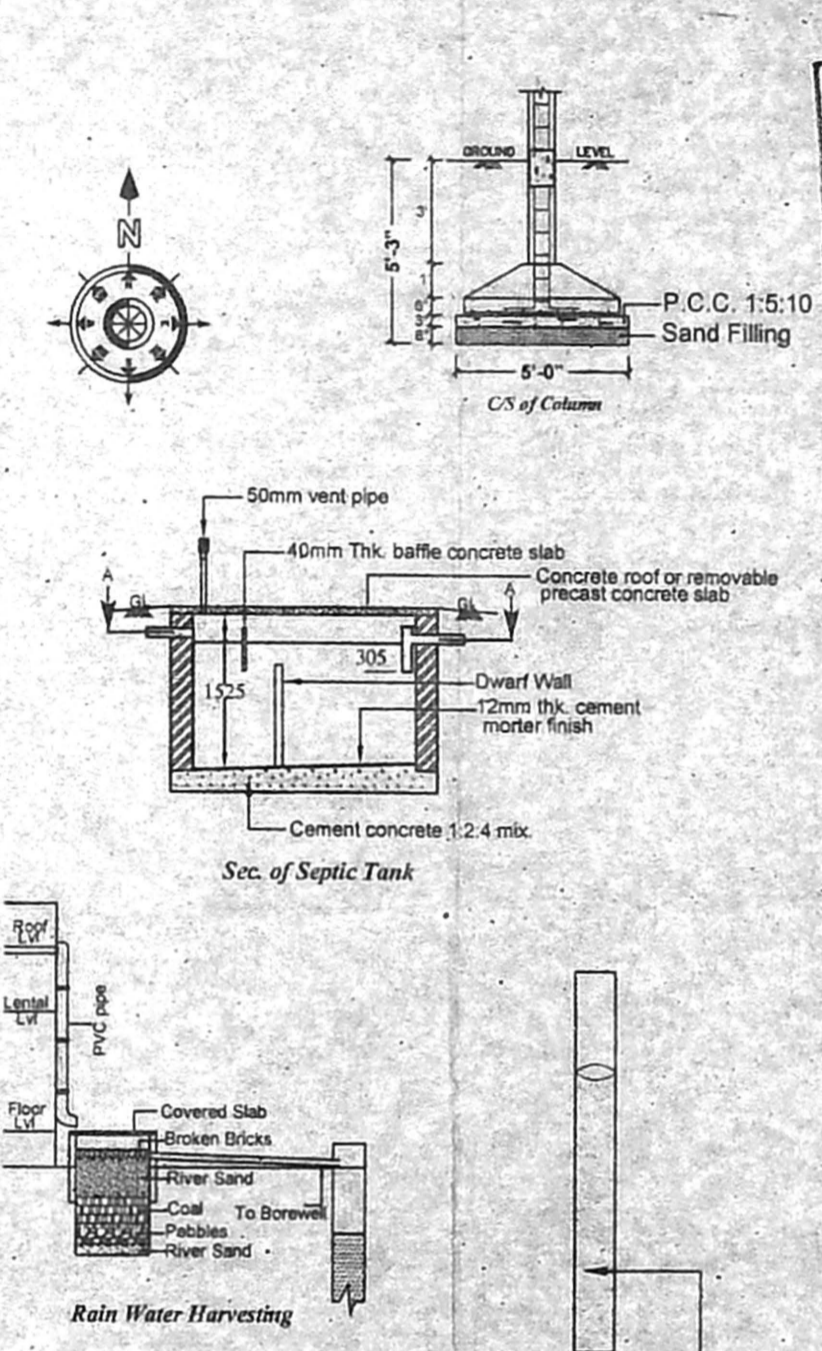
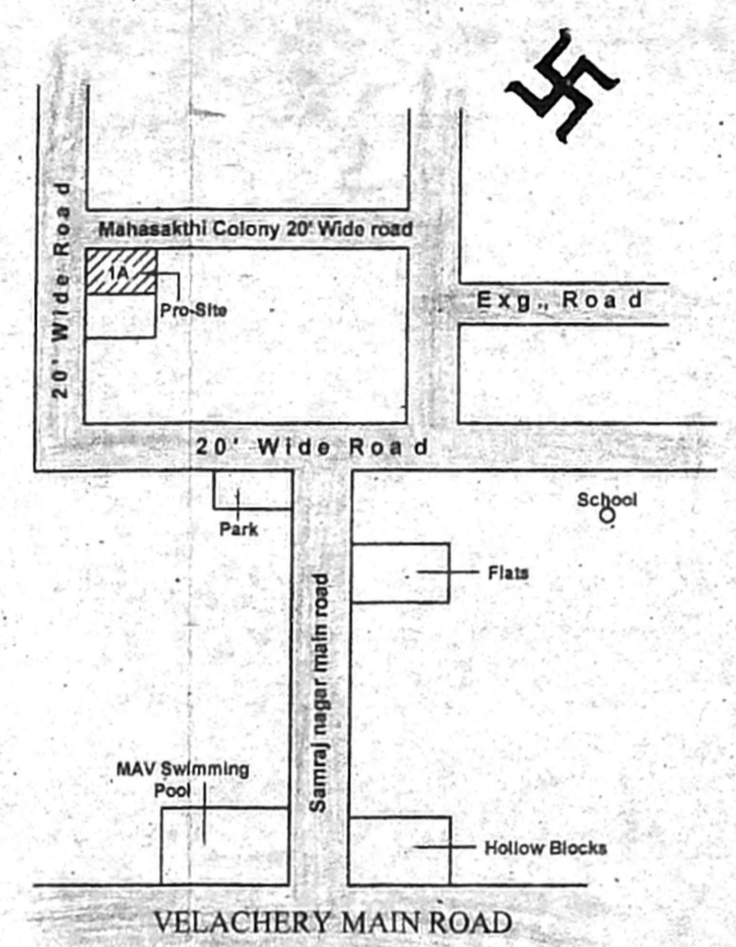
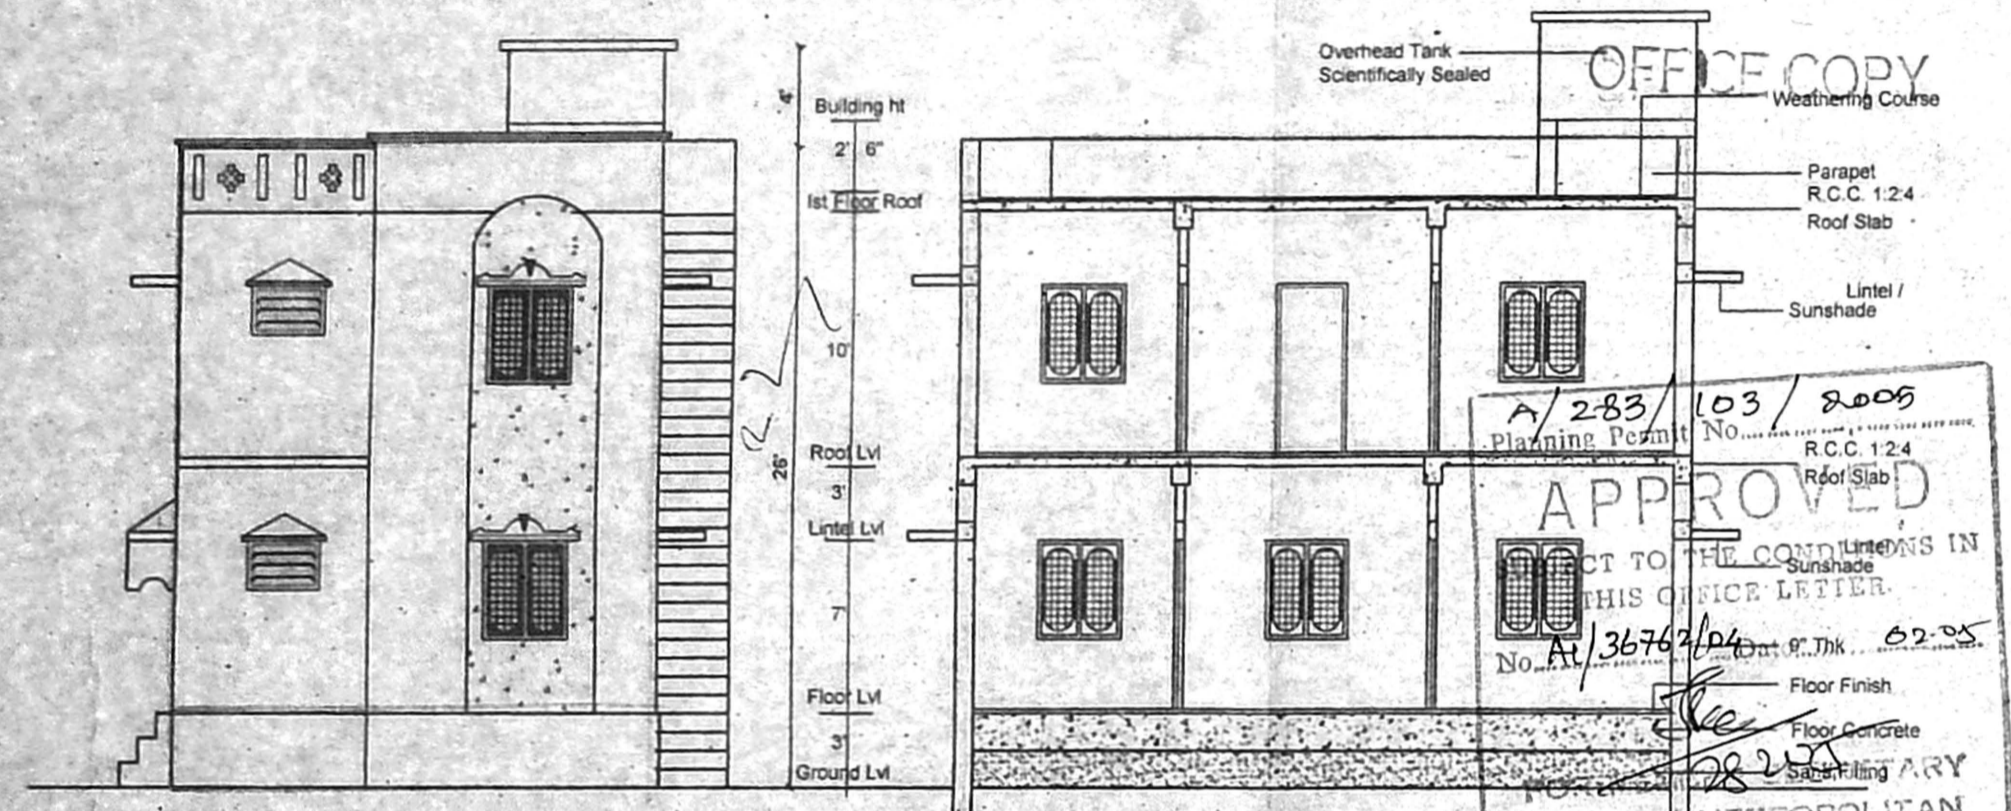
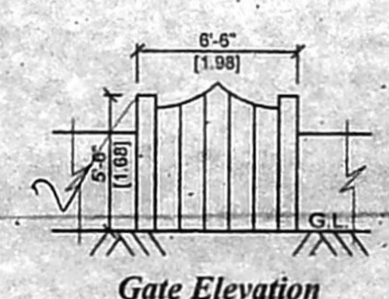
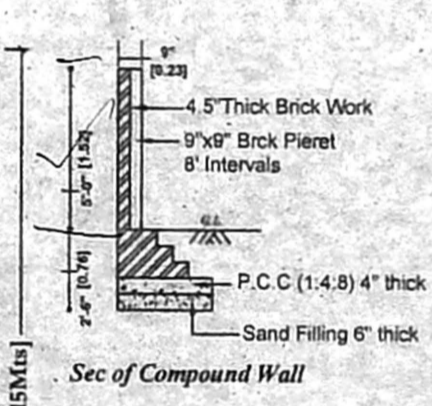


PLAN SHOWING THE PROPOSED CONSTRUCTION OF BUILDING AT PLOT NO:1A, SURVEY NO:142/3B OF MAHASAKTHI COLONY, SEMBAKKAM VILLAGE, TAMBARAM TALUK, KANCHEEPURAM DISTRICT.

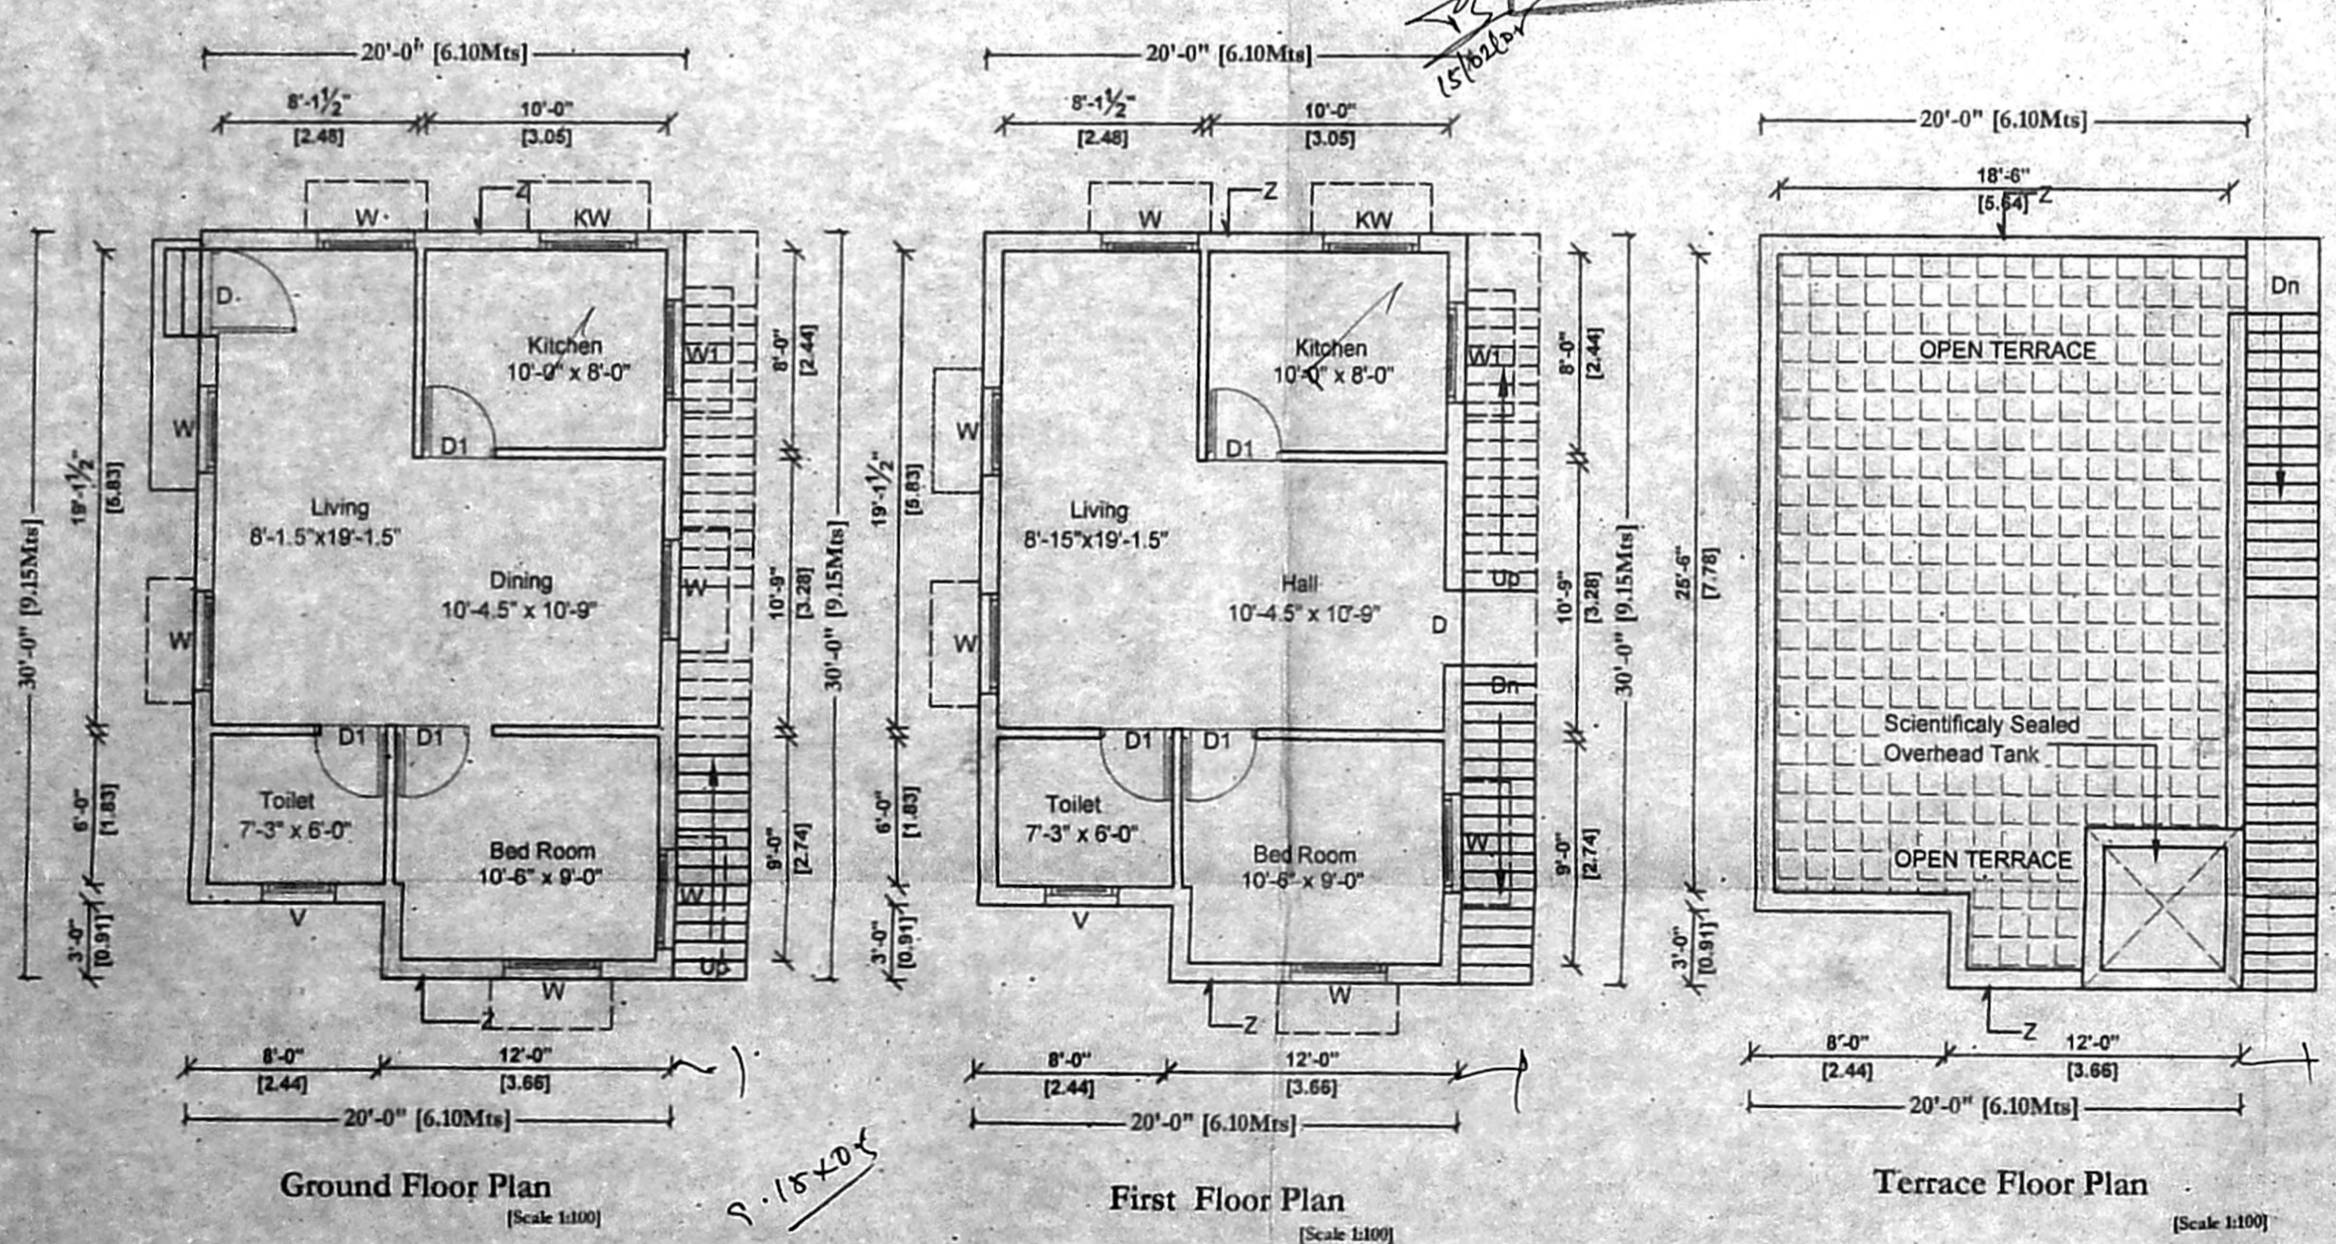

CMDA "A" CHANNEL
 C.No. A/36762/24
 Scrutiny P.A. [Signature]
 Revised Plan R.V.B.
 A.P. [Signature]

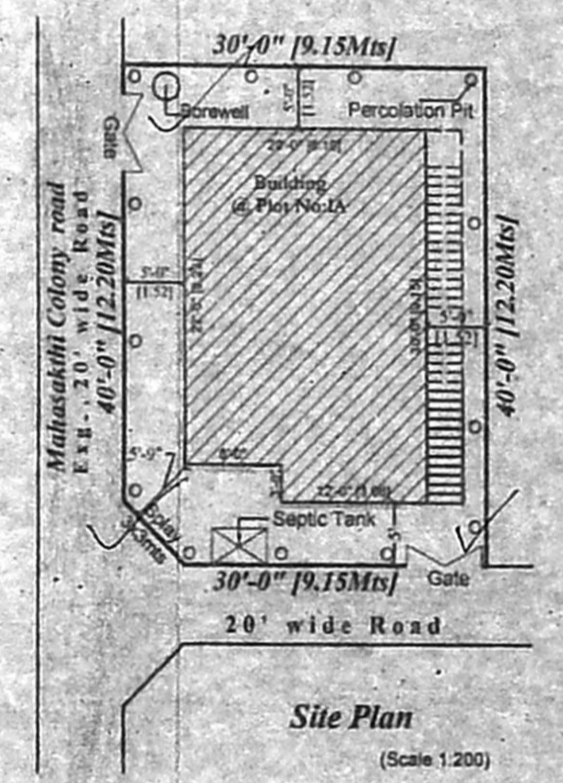

The Plot approved by the Executive Officer Sembakkam Town Panchayat Sub.Div.No: 523/2003-2004 D.Dis No: 233/2004 Dated on 22.03.2004

JOINERY DETAILS		
D Door	3'6" x 7'0"	1.0 x 2.1
D1 Door	3'0" x 7'0"	0.9 x 2.1
D2 Door	2'6" x 7'0"	0.7 x 2.1
W Window	4'0" x 4'0"	1.2 x 1.2
W1 Window	3'6" x 4'0"	1.0 x 1.2
V Ventilator	2'6" x 2'0"	0.7 x 0.6

LEGEND	STAIRCASE DETAILS
PROPOSED	RISE 15 cm
ROAD	TREAD 25 cm
BOUNDRY	WIDTH 90 cm
EXISTING	WAIST SLAB 11.25 cm

AREA DETAILS	SQ.FT	SQ.MT
PLOT EXTENT	1200.00	111.50
GROUND FLOOR AREA	576.00	53.50
FIRST FLOOR AREA	576.00	53.50
TOTAL FLOOR AREA	1152.00	107.02
PLOT COVERAGE		48%
F.S.I ALLOWED		1.50
F.S.I ACHIEVED		0.96

OWNER'S SIGNATURE: [Signature]

LICENSED SURVEYOR:
 G. GNANAPRASAM, D.C.E. AM II
 LICENSED SURVEYOR
 TAMBARAM MUNICIPALITY
 NO. 8, THIRUVALLUVER ST
 METTA NAGAR, CHENNAI-74

LICENSED SURVEYOR:
 OFF: 22293086 RES: 22275968

SRI MURUGAN DESIGNS
 286 VELACHERY MAIN ROAD
 RAJAKILPAKKAM
 CHENNAI - 73