



FRONT ELEVATION


OFFICE COPY

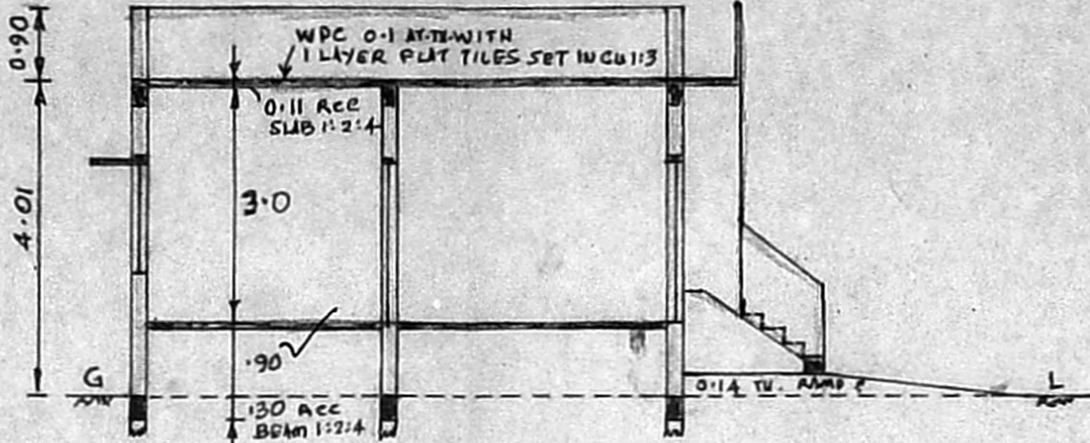

SECTION AB

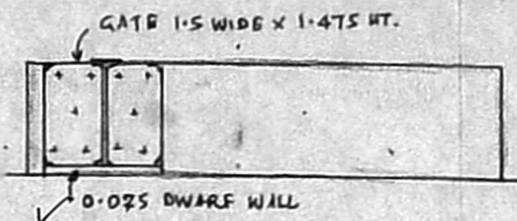

ELEVATION OF COMPOUND WALL

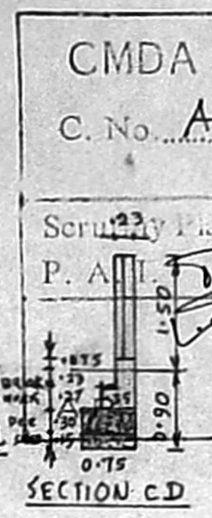


SECTION C-D

PLAN SHOWING THE PROPOSED
CMDA "A" RESIDENTIAL BUILDING AT NO. 12 PART C. No. A/ 3764/05 KOIL 2ND STREET, VILLIWAKKAM, CHENNAI-600049, T.S. NO. 110/2 OF BLOCK NO. 12, MALLIGAICHERRY VILLAGE, CORPORATION OF CHENNAI, DIVISION 63, ZONE-4.
 SCALE: 1 CM = 1 MT.
 COLOUR INDEX


PROPOSED ROAD SITE BOUNDARY

A/ 263/083/2005

Planning Permit No. **APPROVED**
 SUBJECT TO THE CONDITIONS IN THIS OFFICE LETTER.
 No. A/ 3764/05 Date: 02.05.10
 FOR MEMBER SECRETARY
 CHENNAI METROPOLITAN
 DEVELOPMENT AUTHORITY
 CHENNAI - 600 008.

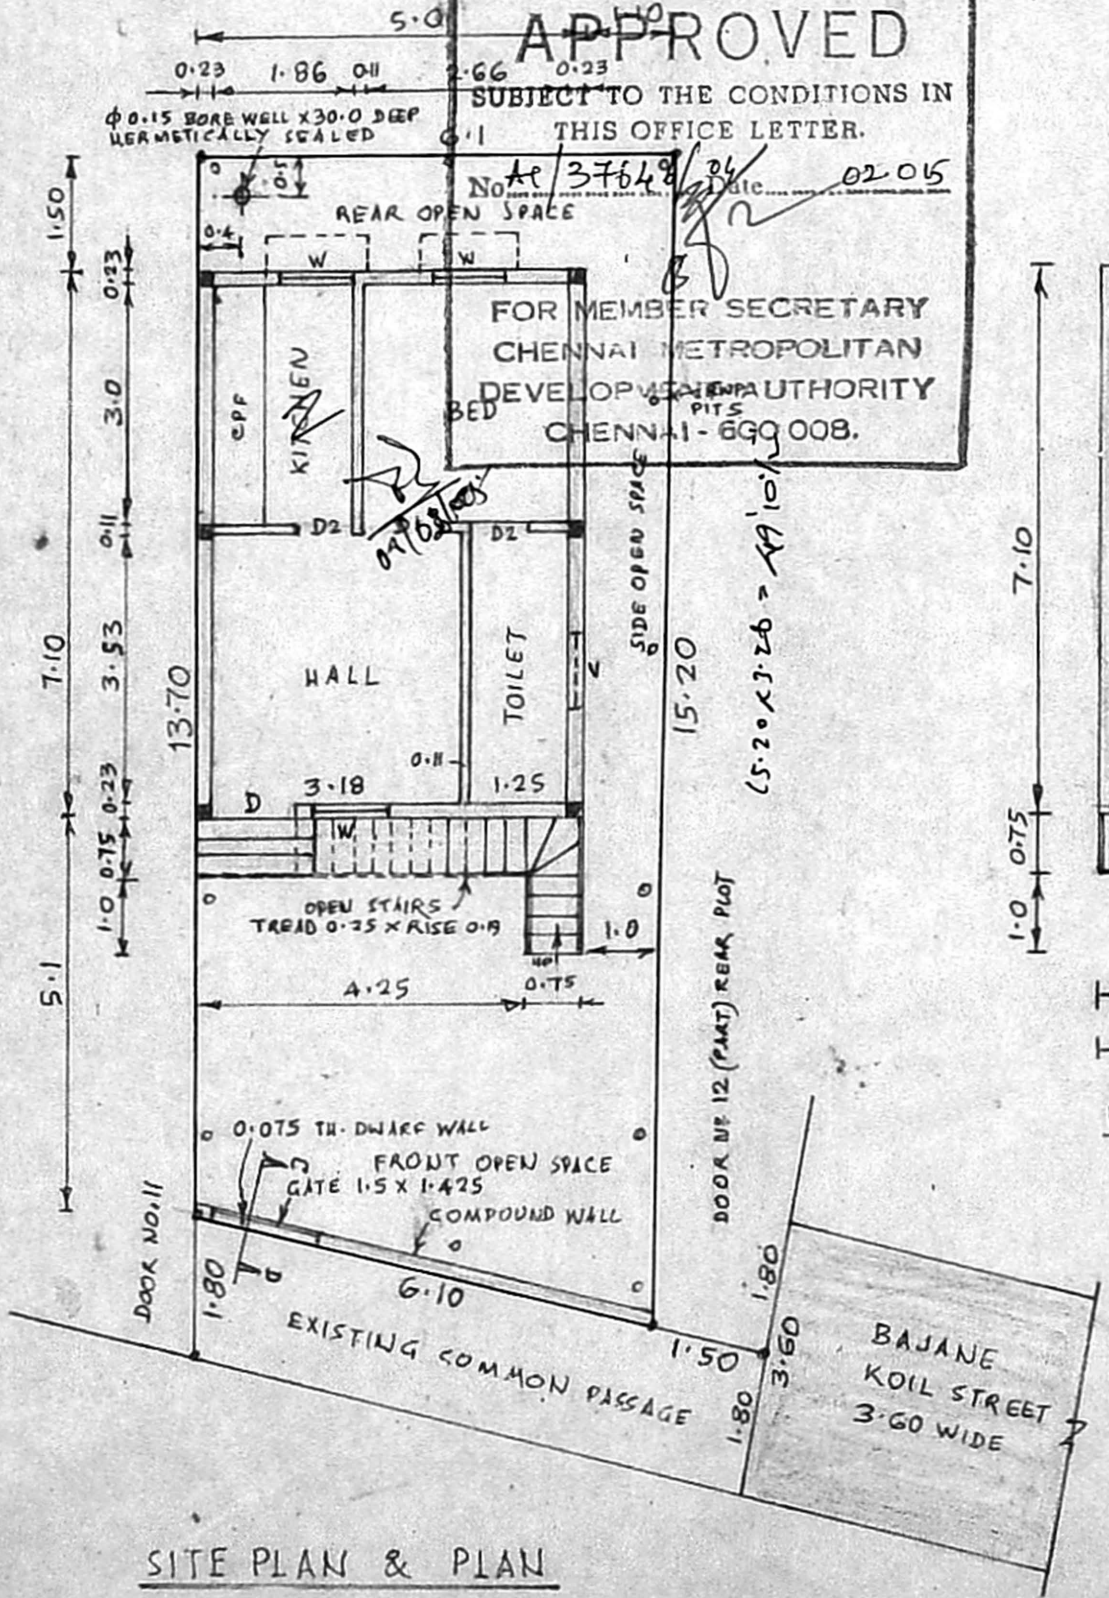


SITE PLAN & PLAN

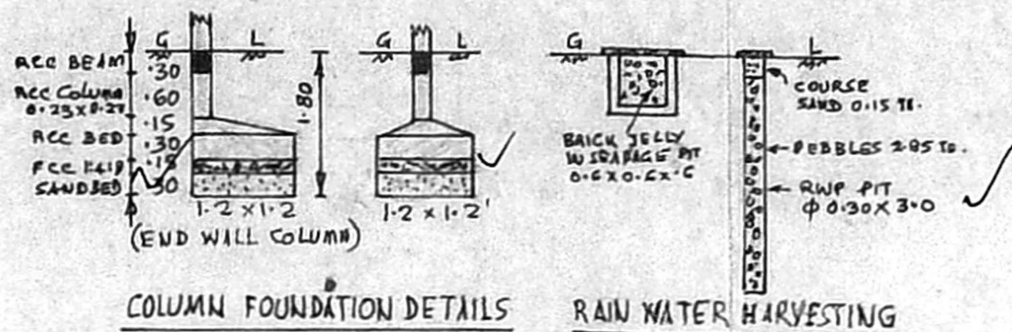

COLUMN FOUNDATION DETAILS RAIN WATER HARVESTING

EXTENT DETAILS:
 PLOT AREA: 88.26 M² (AS PER PATTI)
 PLINTH AREA: BUILDING: 35.50 M² (88.5 M²)
 STAIRS: 4.50 M²
 TOTAL: 40.00 M²
 FLOOR SPACE INDEX: 0.4532 ✓
 PLOT COVERAGE: 45.32% ✓

SPECIFICATION:
 RCC 1:4:8; ACC 1:2:4; BRICK WORK WCM 1:6
 PLASTERING WALLS 12 MM TH. IN CM 1:4;
 CEILING 12 MM TH. IN CM 1:3 AND FLOORING
 20 MM TH. IN CM 1:3; WPC 100MM AV. TH.
 WITH 1 COURSE FLAT TILES SET IN CM 1:3
 COLOUR WASHING/PAINING 3 COATS.
 DOORS: D=1.0x2.13 D1=0.90x2.13
 D2=0.75x2.13
 WINDOWS W:0.9x1.4
 VENTILATOR V:0.9x0.6

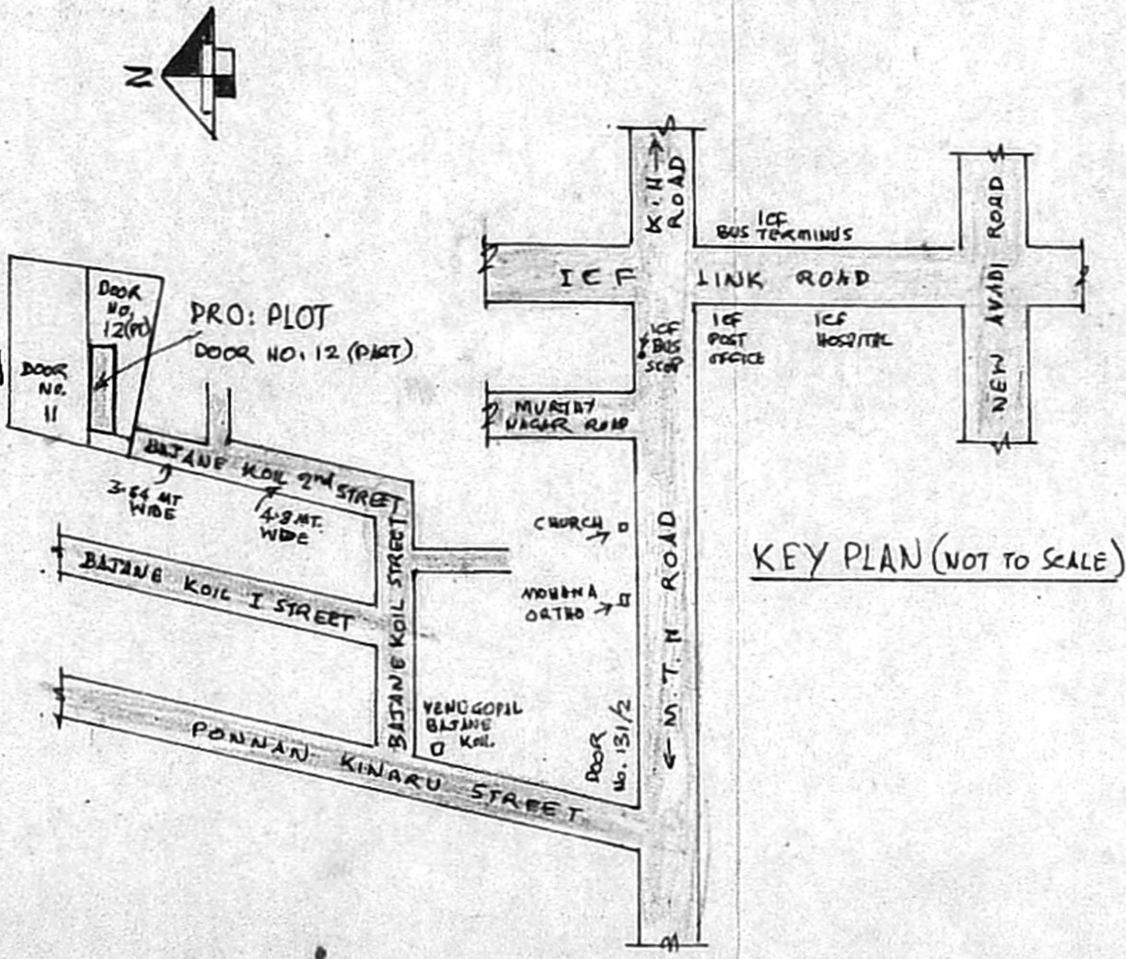

KEY PLAN (NOT TO SCALE)

SAMUEL RUBAN
 ELISA RUBAN
 Owners

LICENSED SURVEYOR
S. Rajarathnam
 S. RAJARATHNAM, L.C.E.D. (P.H. Eng)
 (Retired) Ex. Engineer (MMWSS Board)
 (Licensed Surveyor, Class-I No: 65)
 Corporation of Chennai & CMDA
 Consulting Engineer:
 Regd. Valuer No: 138/83
 No: 72, KALAVAI STREET,
 CHINTADRI PET CHENNAI-600 002.