
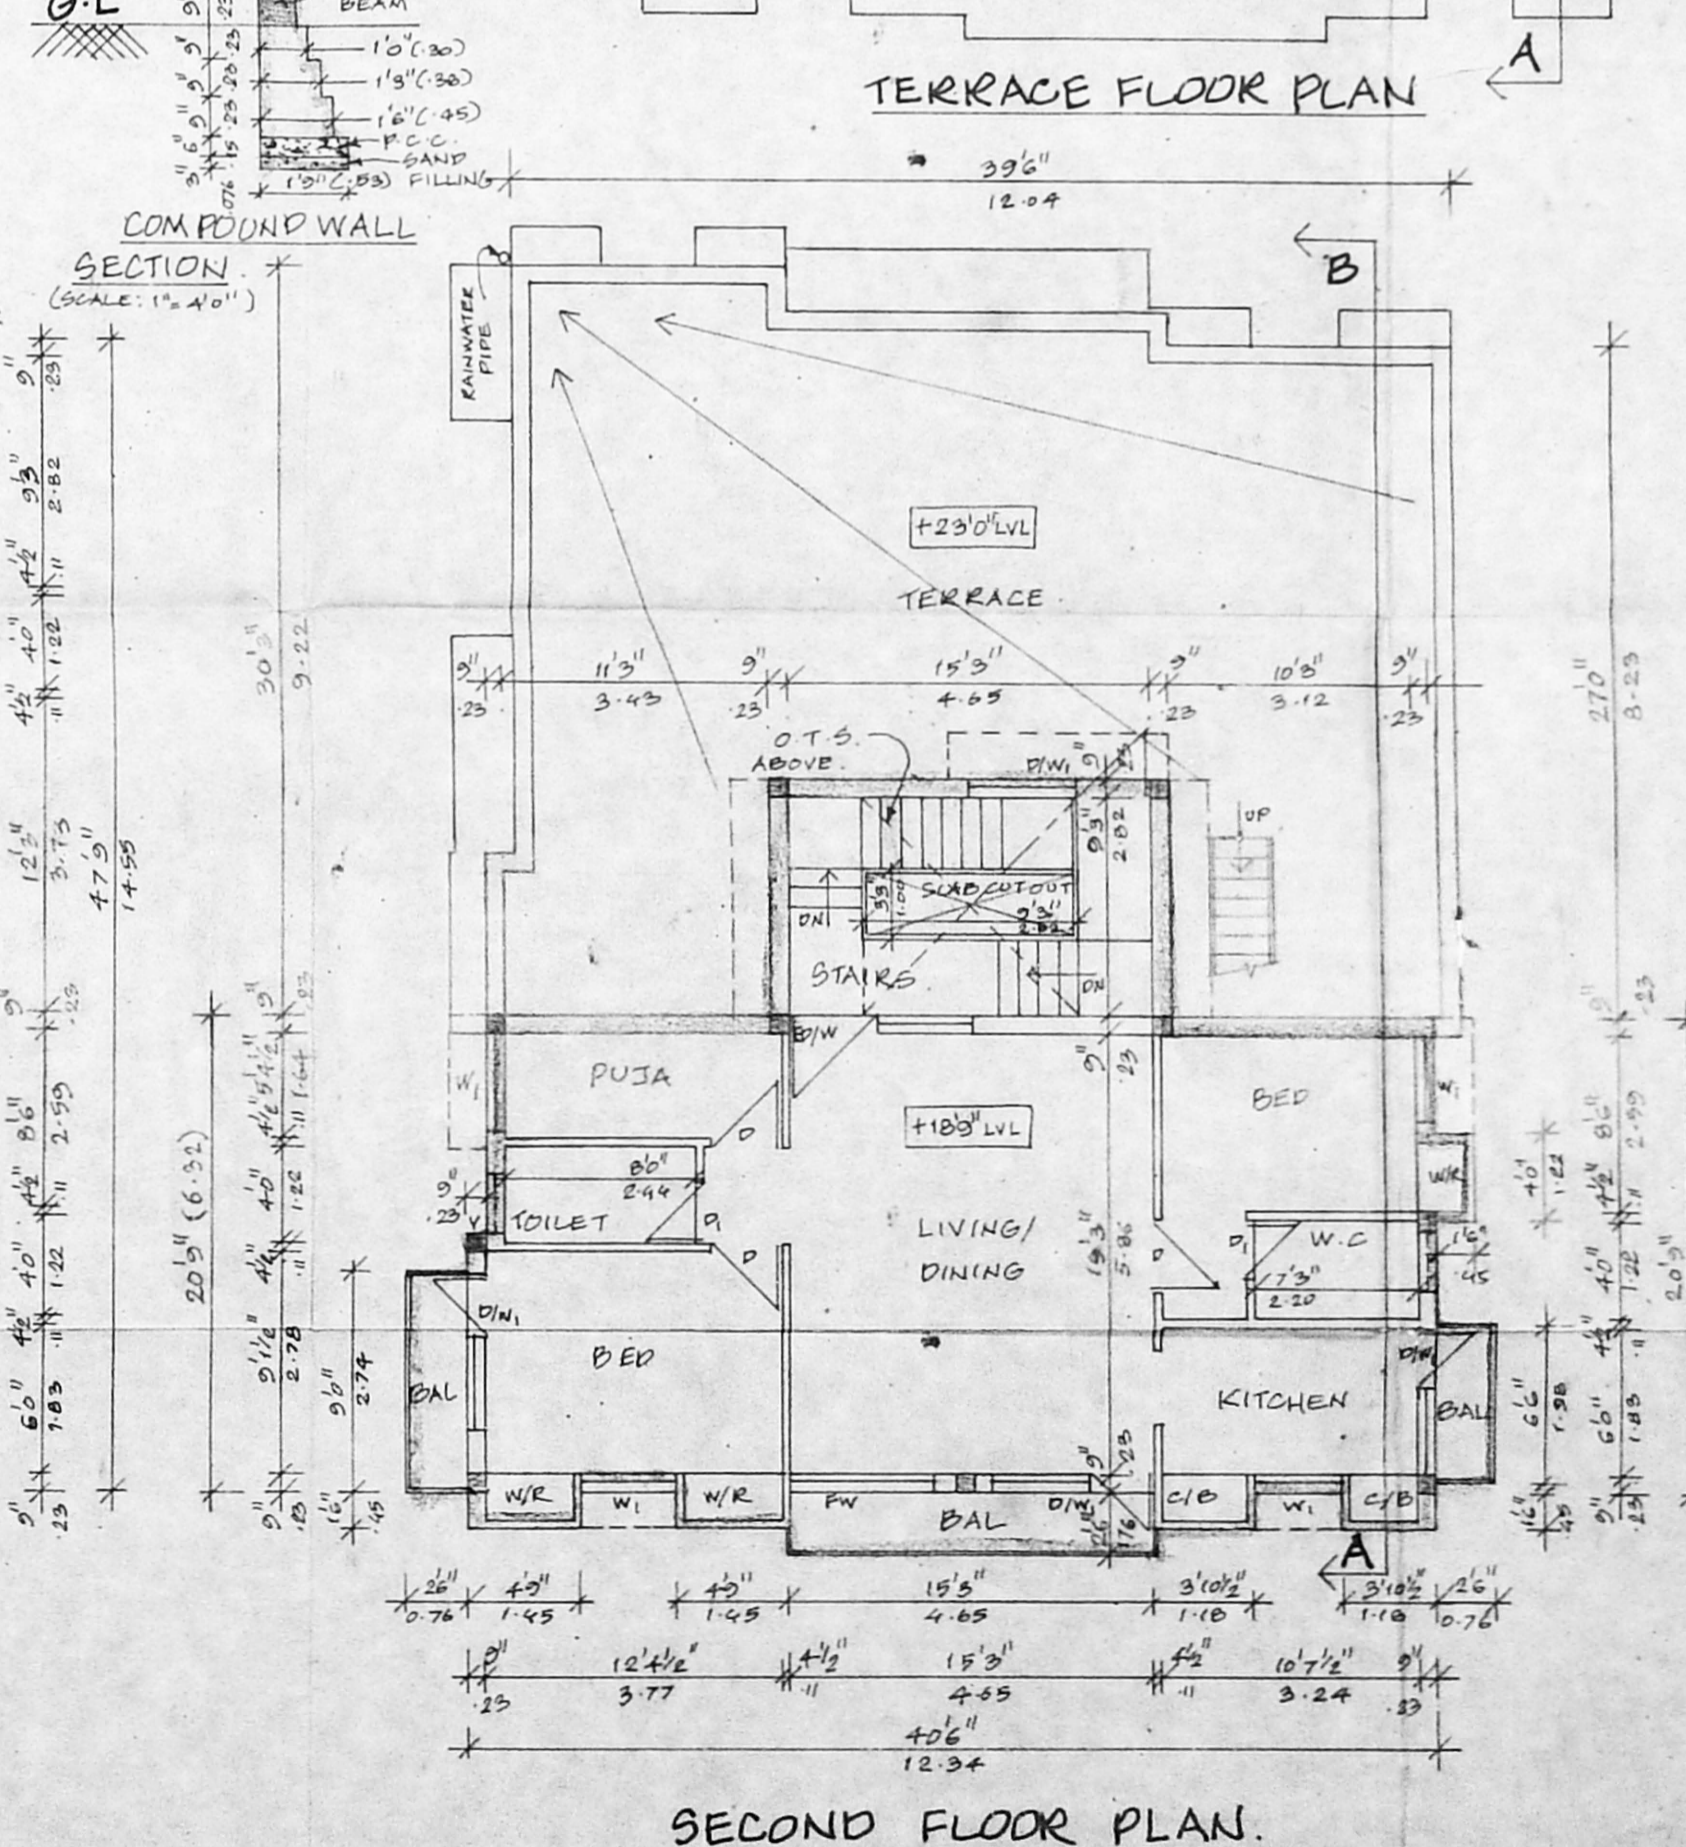
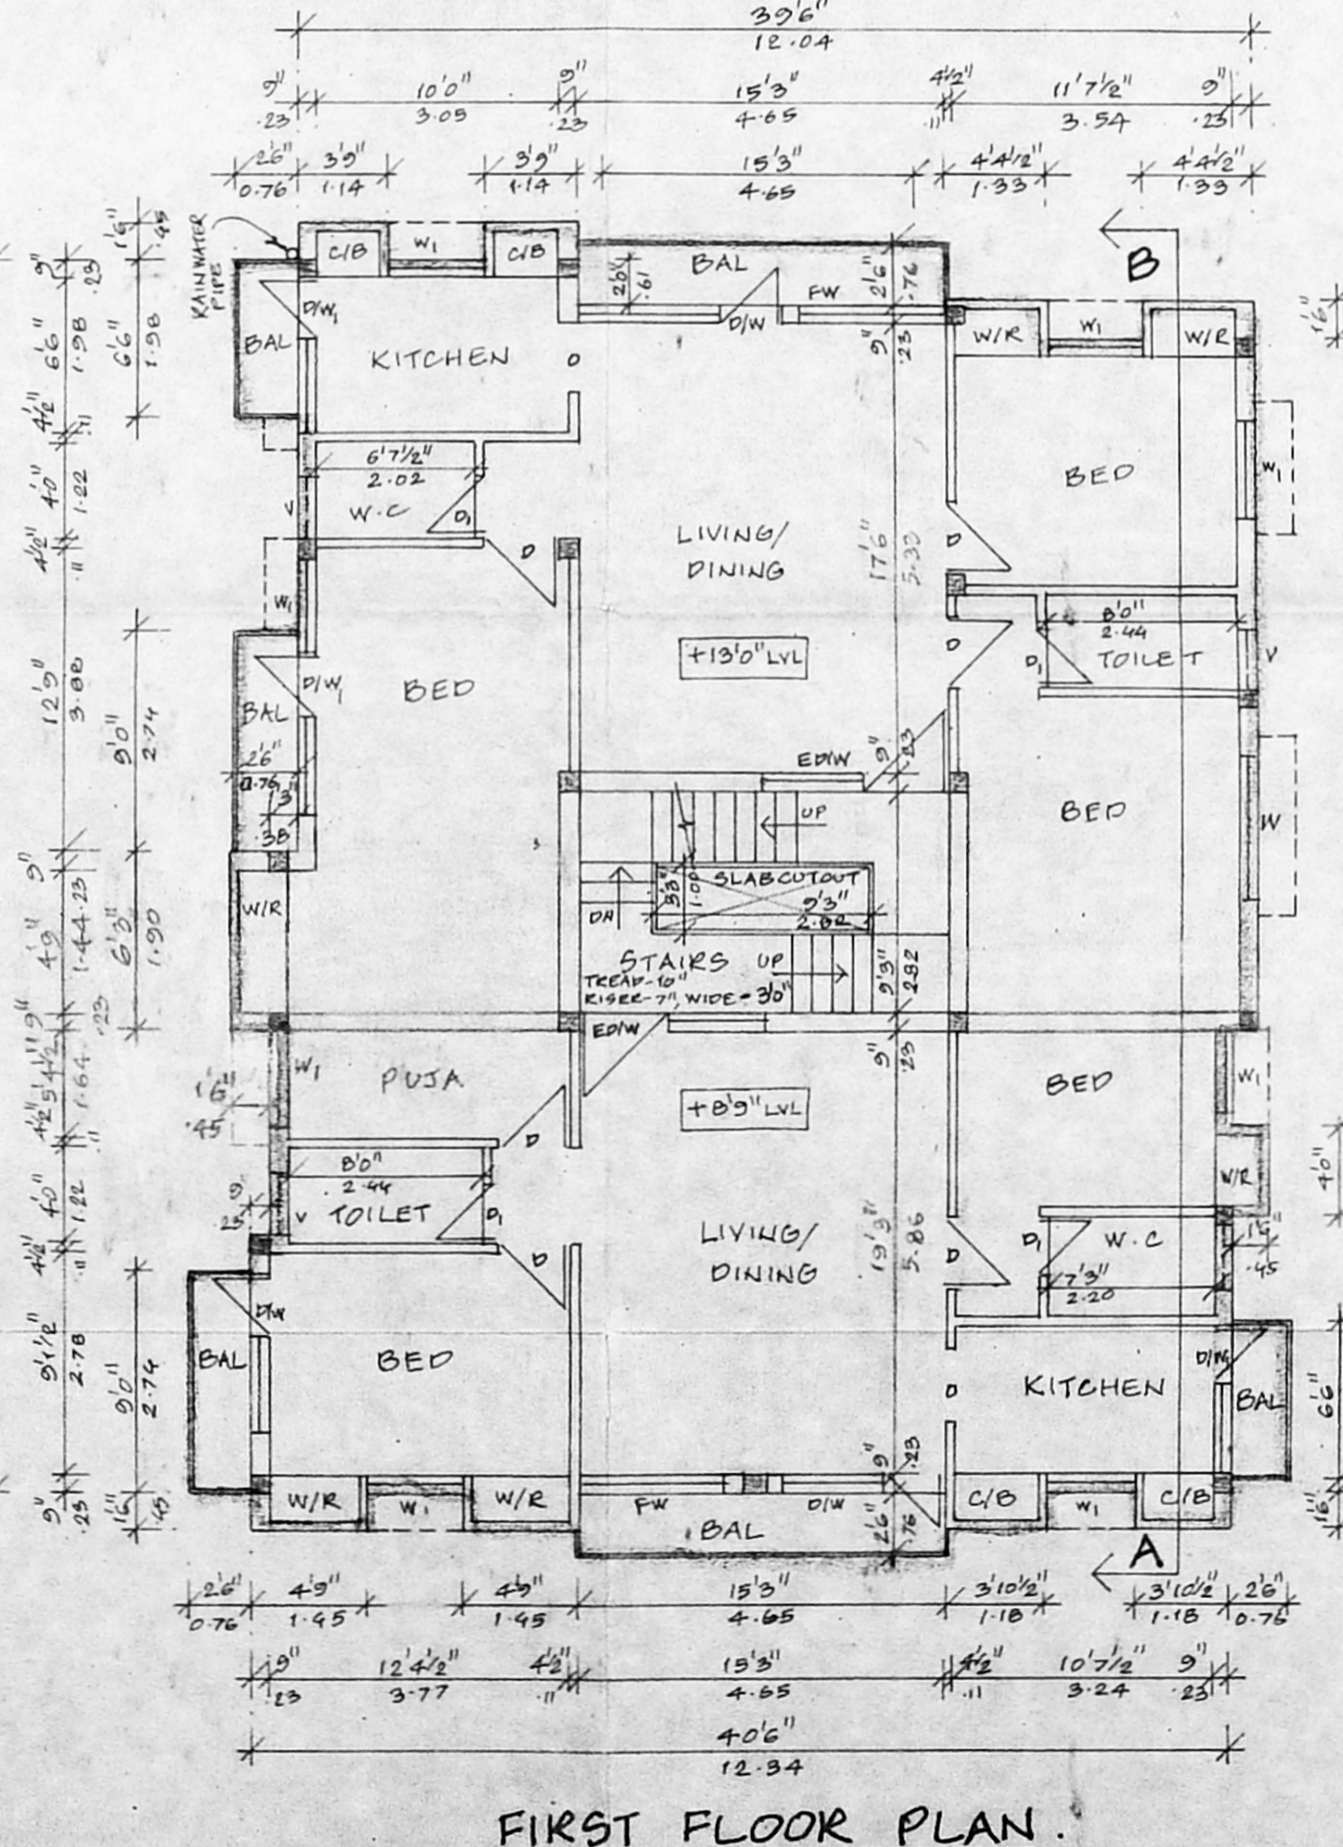


PLAN SHOWING THE PROPOSED RESIDENTIAL BUILDING AT DOOR NO: 6, PLOT NO: 1&2 PT, FLOWERS STREET, ARUMBAKKAM, CHENNAI-106.
 IN.S.NO: 210/1 PART, T.S. NO: 50, IN NO: 107, ARUMBAKKAM VILLAGE, BLOCK NO: B, CORPORATION DIVISION NO: 75, ZONE: 5.

AREA STATEMENT.

	Sq. Ft.	Sq. M.
PLOT AREA	3315.00	308.08
MAX F.S.I.	4972.50	462.12
GROUND FLOOR	1131.25	105.13
FIRST FLOOR	2192.71	200.06
SECOND FLOOR (PART)	1103.03	101.51
TOTAL	4386.99	407.70
STILT FLOOR (CAR PARKING)	802.96	74.62
F.S.I PROVIDED	1.32	
PLOT COVERAGE	64.93%	

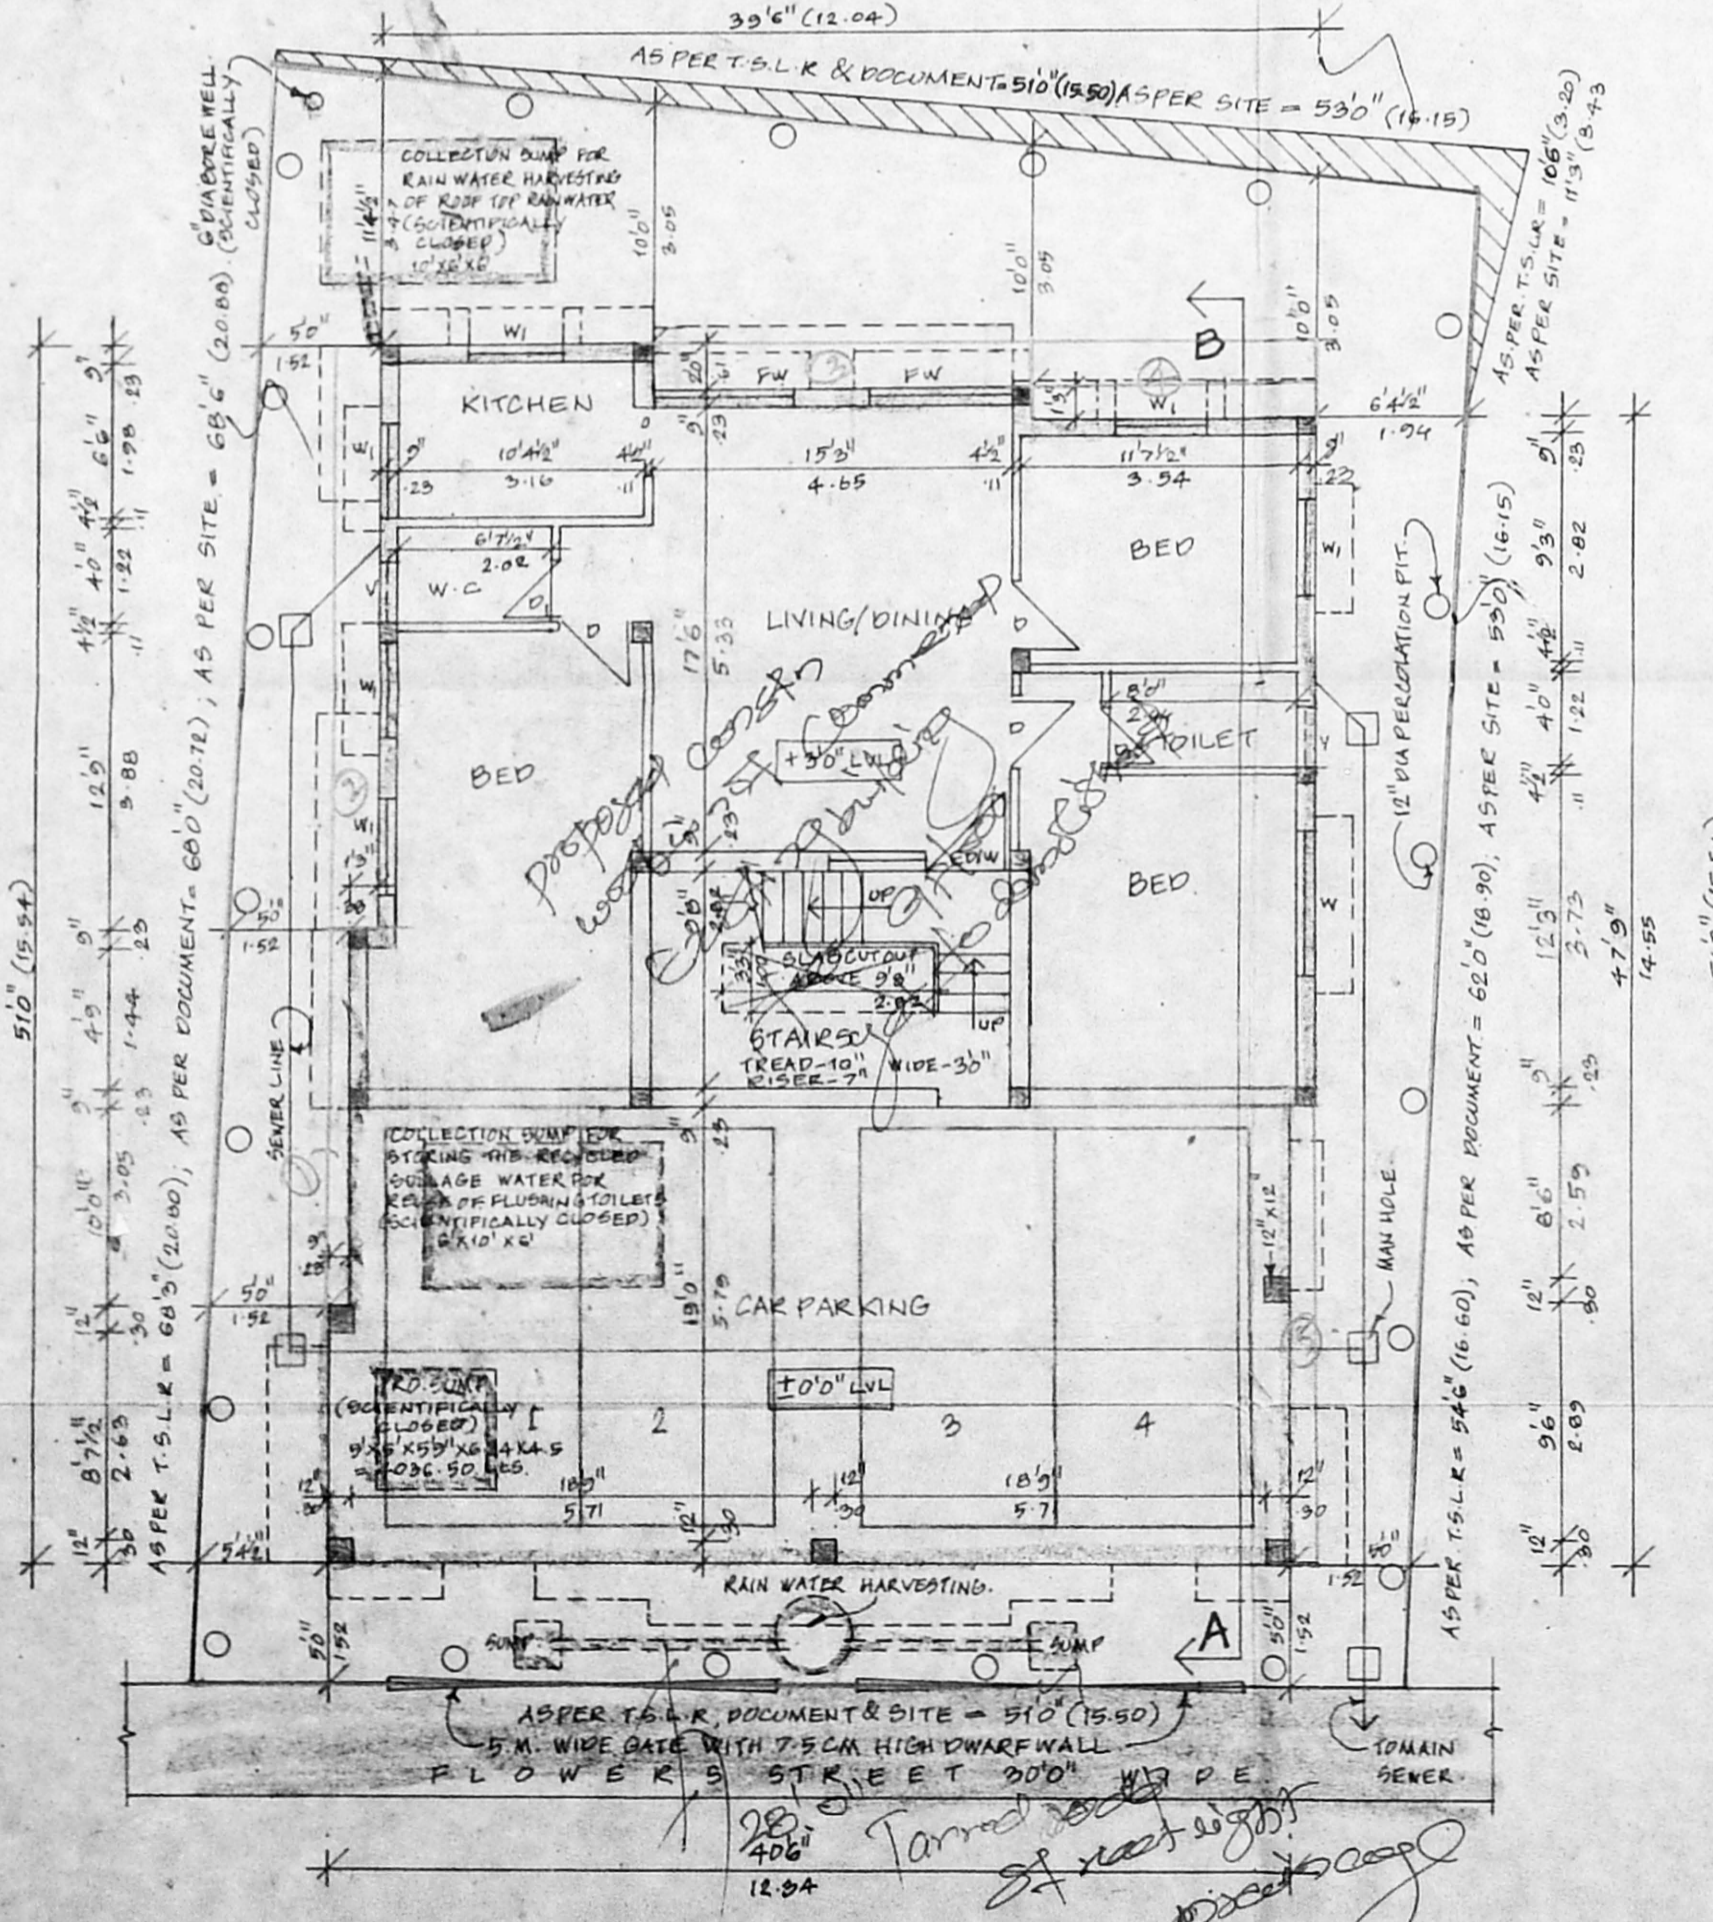

SCHEDULE OF JOINERIES.

Symbol	Description	Dimensions
EDW	ENTRANCE DOOR CUM WINDOW	7'6" x 7'0"
D	DOOR	3'0" x 7'0"
DW	DOOR CUM WINDOW	2'6" x 7'0"
DW	DOOR CUM WINDOW	2'0" x 7'0"
W	WINDOW	2'0" x 4'0"
W	WINDOW	4'0" x 4'0"
FW	FRENCH WINDOW	6'0" x 6'6"
FW	FRENCH WINDOW	4'0" x 6'6"
O	OPENING	3'0" x 2'6"
V	VENTILATOR	2'6" x 2'6"

COLOUR INDEX

PROPOSED	[Symbol]
ROAD	[Symbol]
BOUNDARY	[Symbol]

SCALE: 1:100 (OR) 1"=30"

OWNER(S)
 S. ATHYAMAN, S.E.,
 Class-I, Licensed Surveyor - No. 192
 Corporation of Chennai
 3, Nathamuni Street, T. Nagar,
 Chennai - 17 Phone: 28156824
 Mobile 31038440
 LICENSED SURVEYOR.

NOTE:
 1) MINIMUM GRADE OF CONCRETE SHOULD BE M 25.
 2) LEAST DIMENSION OF THE COLUMN SHOULD BE 300 MM.