

**OFFICE COPY**

8100178/198/2004  
Planning Permit No. 198/2004

**APPROVED**




SUBJECT TO THE CONDITIONS IN THIS OFFICE LETTER.

No. 814922/98/26.5/2004

FOR MEMBER SECRETARY  
CHENNAI METROPOLITAN  
DEVELOPMENT AUTHORITY  
CHENNAI - 600 005.

P  
6/10/04

SECTION ON A-A

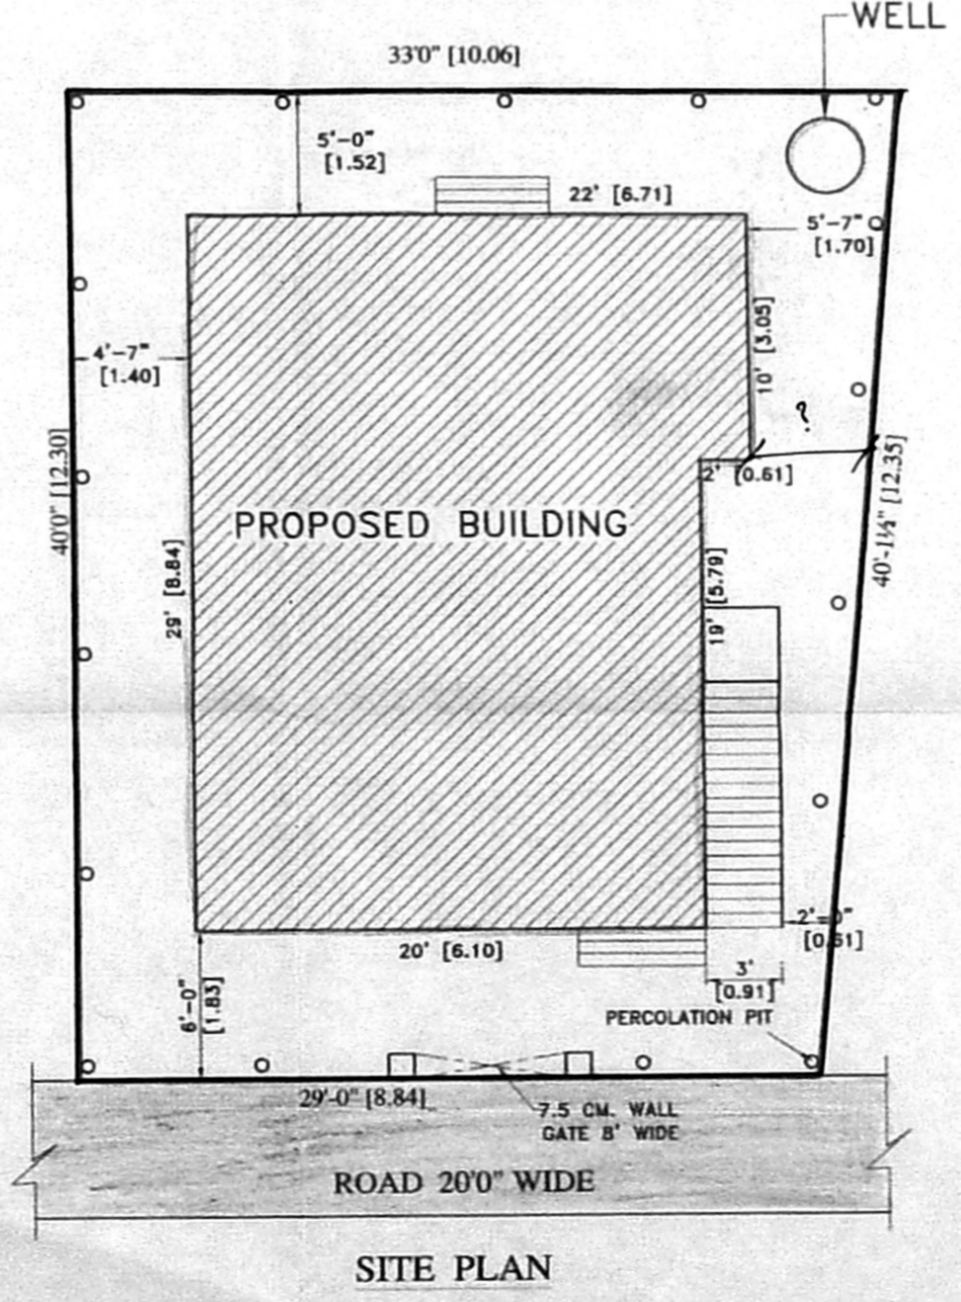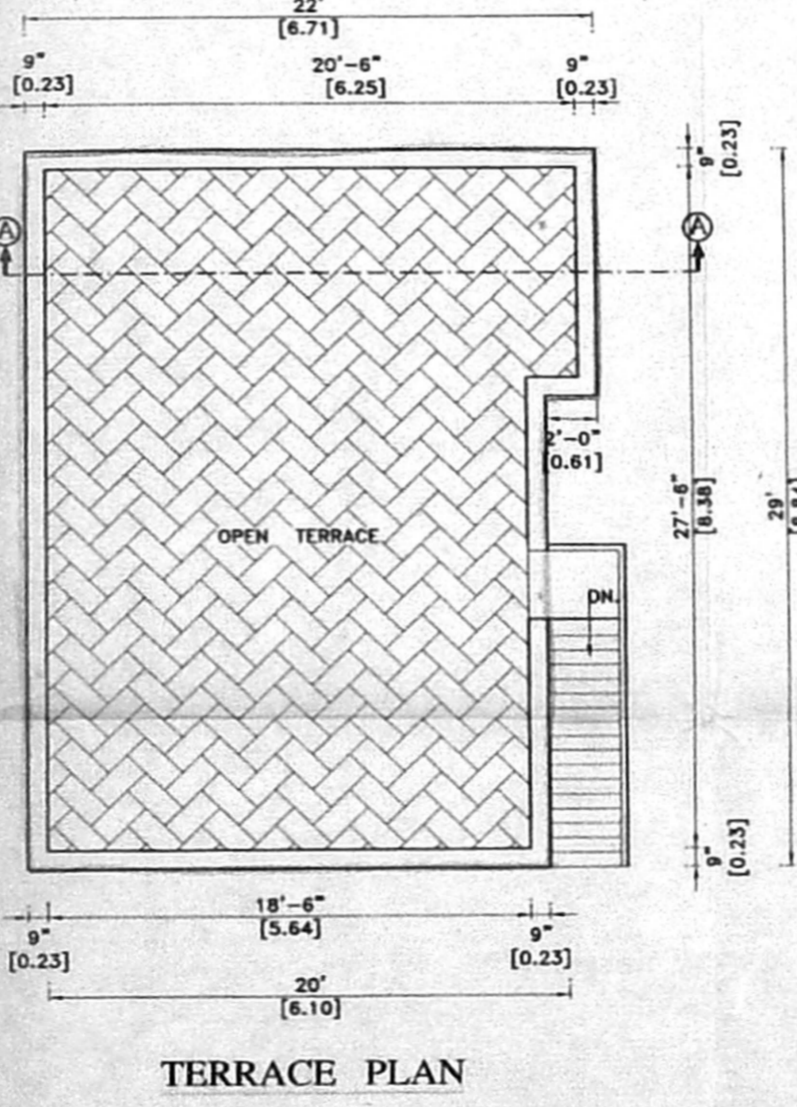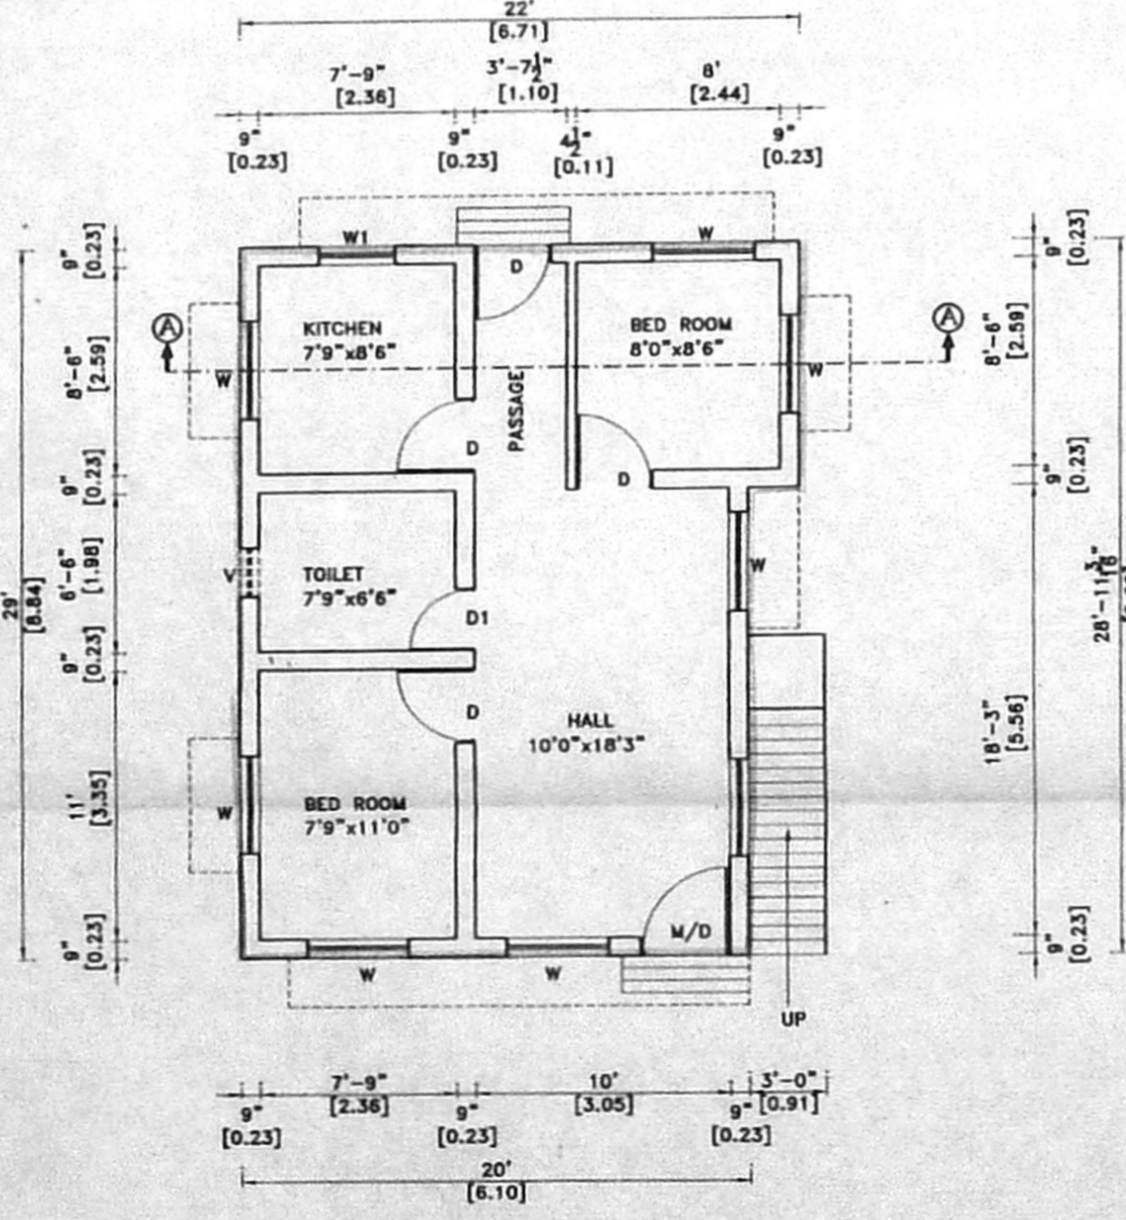

**SCHEDULE OF JOINERY:-**

TYPE	DETAIL	SIZE
MD	DOOR	3'3" x 7'
D	DOOR	3'0" x 7'
D1	DOOR	2'6" x 7'0"
W	WINDOW	4'6" x 4'0"
W1	WINDOW	3'0" x 4'0"
V	VENTILATOR	1'6" x 2'0"

**GMDA "A" CHANNEL SPECIFICATION:**

FOUNDATION: COLUMNS FOOTING

BRICK WORK: 1:1 FOR SUPERSTRUCTURE

SLASTERING: 1:1 FOR WALLS & 1:3 FOR CEILING

CEMENT PAINT: 2 COATS FOR WALLS & 1 EXTRA COAT FOR CEILING

R.C.C.: 1:2:4 FOR SLABS & RAFTERS

WOODWORK: ALL WOODWORKS IN BEST QUALITY TIMBER

WEATHERING: 8:JELLY LIME MORTAR OVER ROOF

COURSE: SLAB ONE LAYER OF COUNTRY TILES

**COLOUR INDEX:-**

PROPOSED	[Color Box]
ROAD	[Color Box]
BOUNDARY	[Color Box]
EXG	[Color Box]

**AREA STATEMENT**

	Sq.Ft.	Sq.M
TOTAL AREA	1230.00	114.27
PLINTH AREA	600.00	55.74
PLOT COVERAGE	48%	
F.S.I	0.48	

PLAN SHOWING THE PROPOSED BUILDING PLOT No. 19, S.No. 109/3, PATTI IN S.No 109/53 14TH STREET, ANJUGAM NAGAR, EXTENSION KOLATHUR VILLAGE, PURASWAKKAM TALUK, CORPORATION OF CHENNAI.

DATE: 16-10-03 SCALE: 1" = 8'-0" (1:100)  
DRN BY: S.R.M DRG NO: 51

**D.V.R CONSTRUCTION.** CELL: 9444117288  
SANCTION PLAN, CONSTRUCTION, SURVEY, VALUATION AND ESTIMATION. LICENSED SURVEYOR # 4, VINAYAGAPURAM IIIRD STREET, KARANAIPUDUCHERI, URRAPPAKKAM 603 202

*[Signature]*  
OWNERS SIGNATURE

*[Signature]*  
G. DEIVASIGAMANI, D.C.  
CLASS-1 LICENSED SURVEYOR No. 548  
RTD CHIEF D MAN'  
MIN OF DEFENCE,  
CO. I, PAPER MILLS ROAD  
CHENNAI - 600 011  
LICENSED SURVEYOR