
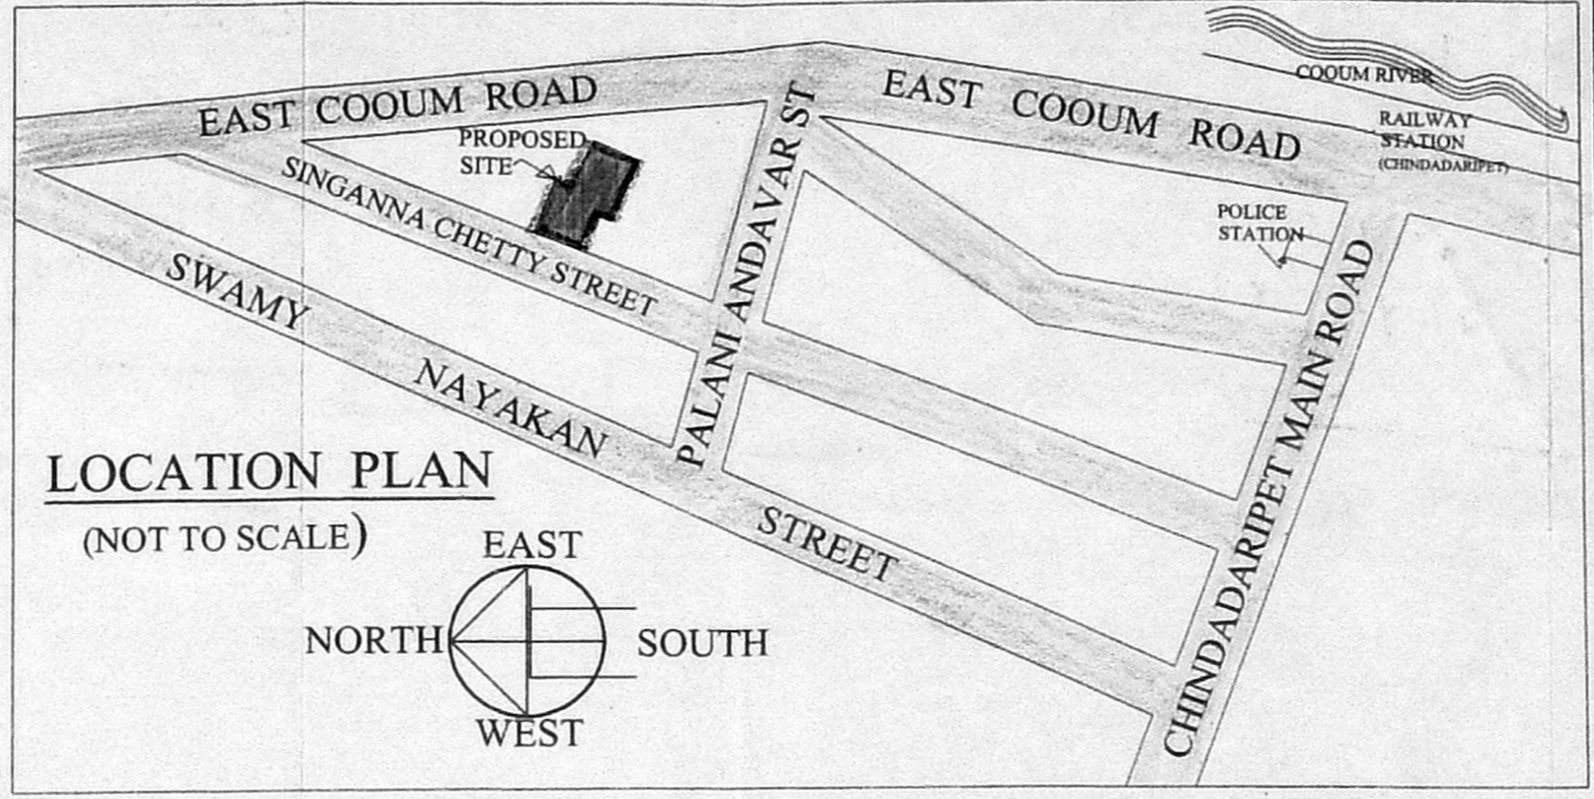
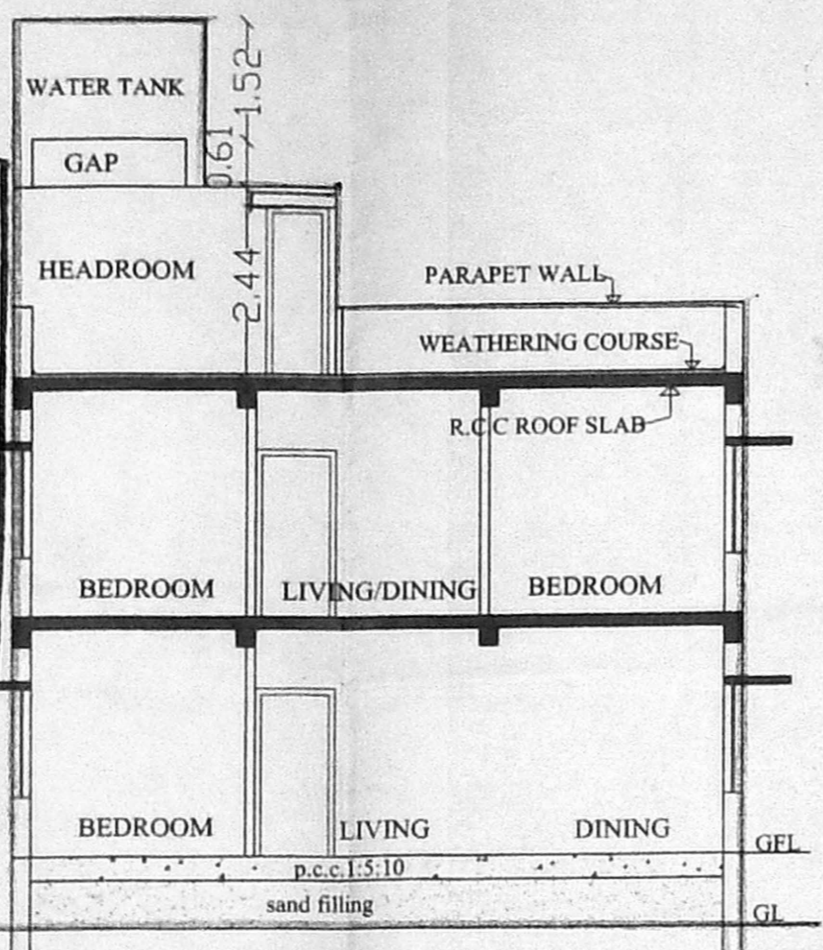


SPECIFICATION:

FOUNDATION-RCC COLUMN IN MIX 1:2:4.
 ROOF SLAB,LINTEL,AND SUNSHADE
 IN MIX 1:2:4. JOINERY-TK WOODEN
 DOORS ANDTK WOOD FRAME WITH
 GLAZED WINDOWS.
 FLOORING-MOSAIC
 WEATHERING COURSE-BRICK JELLY LIME
 CONCRETE WITH WEATHER PROOF TILES.

PROPOSED RESIDENTIAL BUILDING
 AT DOOR NO:7/1(PART),SINGANNA
 CHETTY STREET,CHINDADARIPET,
 CHENNAI-600 002.R.S.NO-431/2PART,
 BLOCK NO:8 PATTANOTS NO:431/6
 CHINDADARIPET VILLAGE,
 CORPORATION OF CHENNAI,
 DIV.NO:79,ZONE-6. Revised Plan

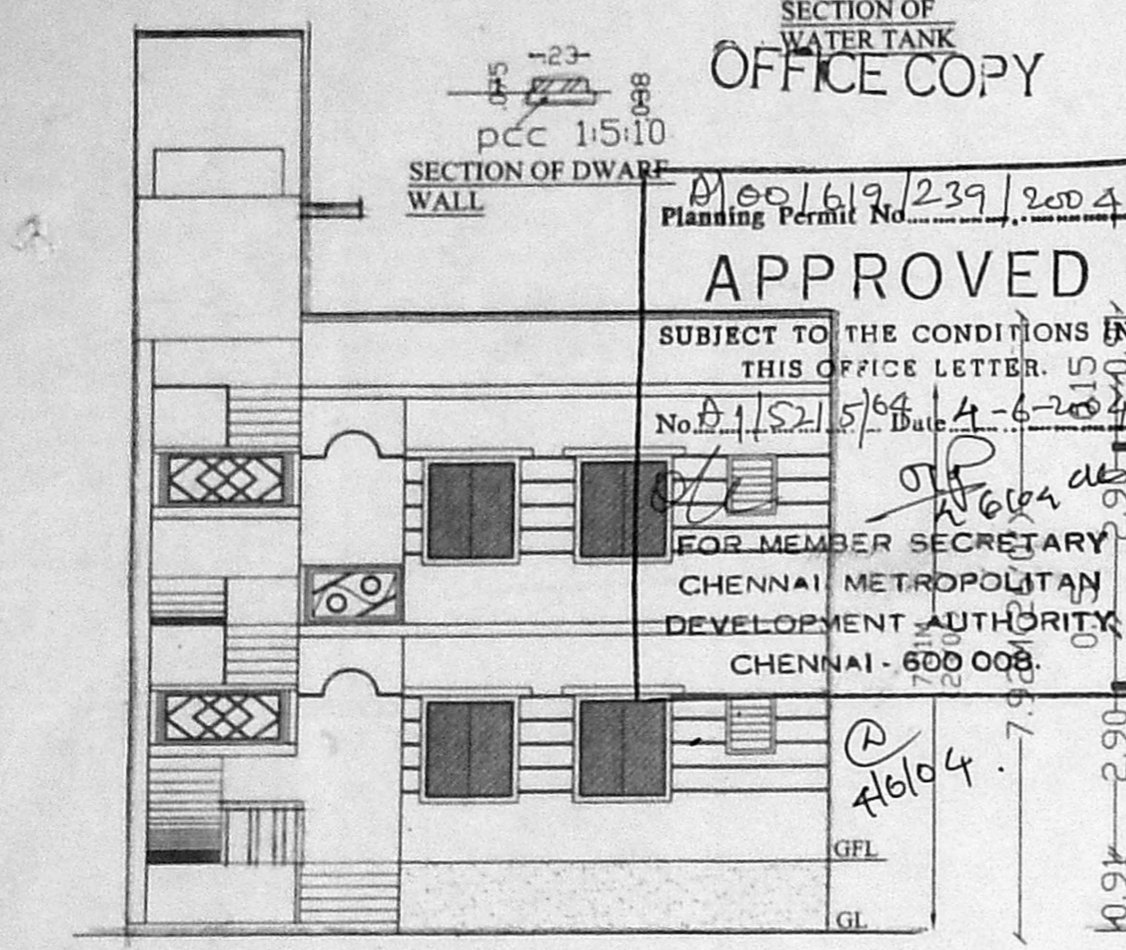





LAYOUT REGULARISED
 SANCTIONED WIDE NO. 5.P.
 PP/LO/064/2003
 DATED-17.1.2003.

SCHEDULE OF JOINERIES:

TYPE	DESCRIPTION	SIZES
MD	MAIN DOOR	1.00X2.13
D1	DOOR	0.91X2.13
D2	DOOR	0.76X2.13
W	WINDOW	1.83X1.36
W1	WINDOW	1.22X1.36
FW	FRENCH WINDOW	1.22X1.36
KW	KITCHEN WINDOW	1.22X1.07
V	VENTILATOR	0.61X0.76

AREA STATEMENT:

PLOT AREA=101.26SQ.M(1090SFT)as per document
 PLOT AREA=97.73SQ.M(1052SFT)as per patta
 GROUND FLOOR AREA=63.31sq.m
 FIRST FLOOR AREA =63.31sq.m
 TOTAL FLOOR AREA =126.62sq.m
 F.S.I =1.3 TIMES
 PLOT COVERAGE =64.78%

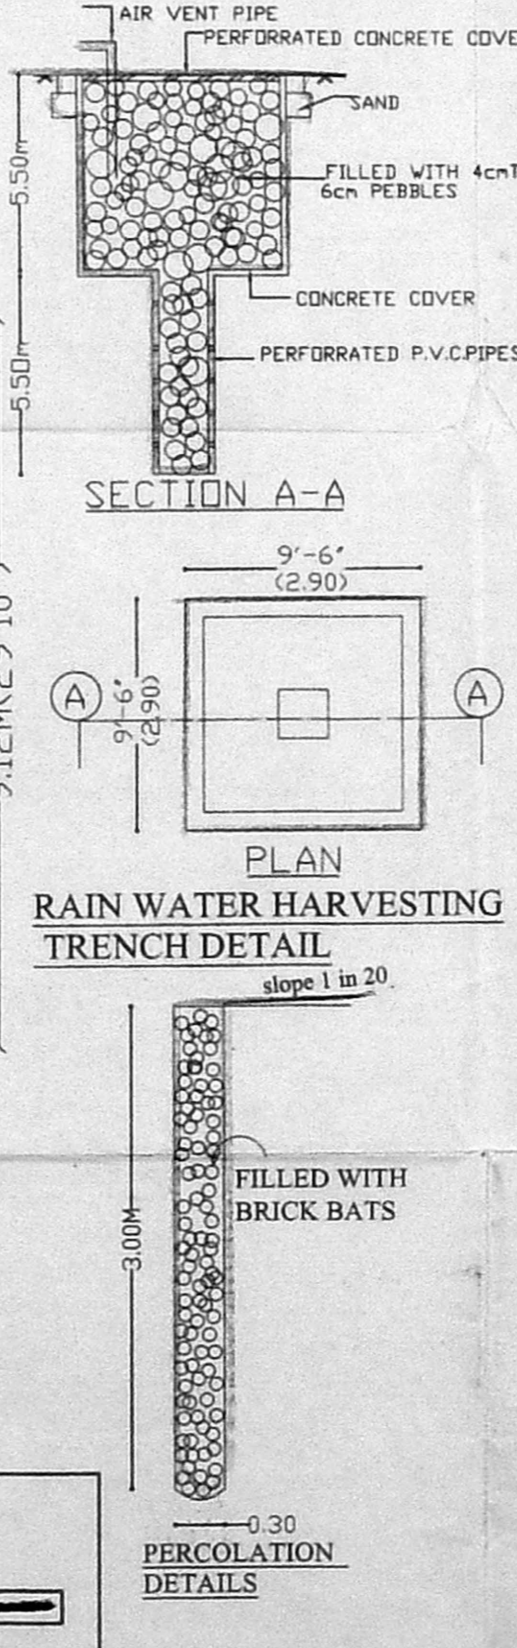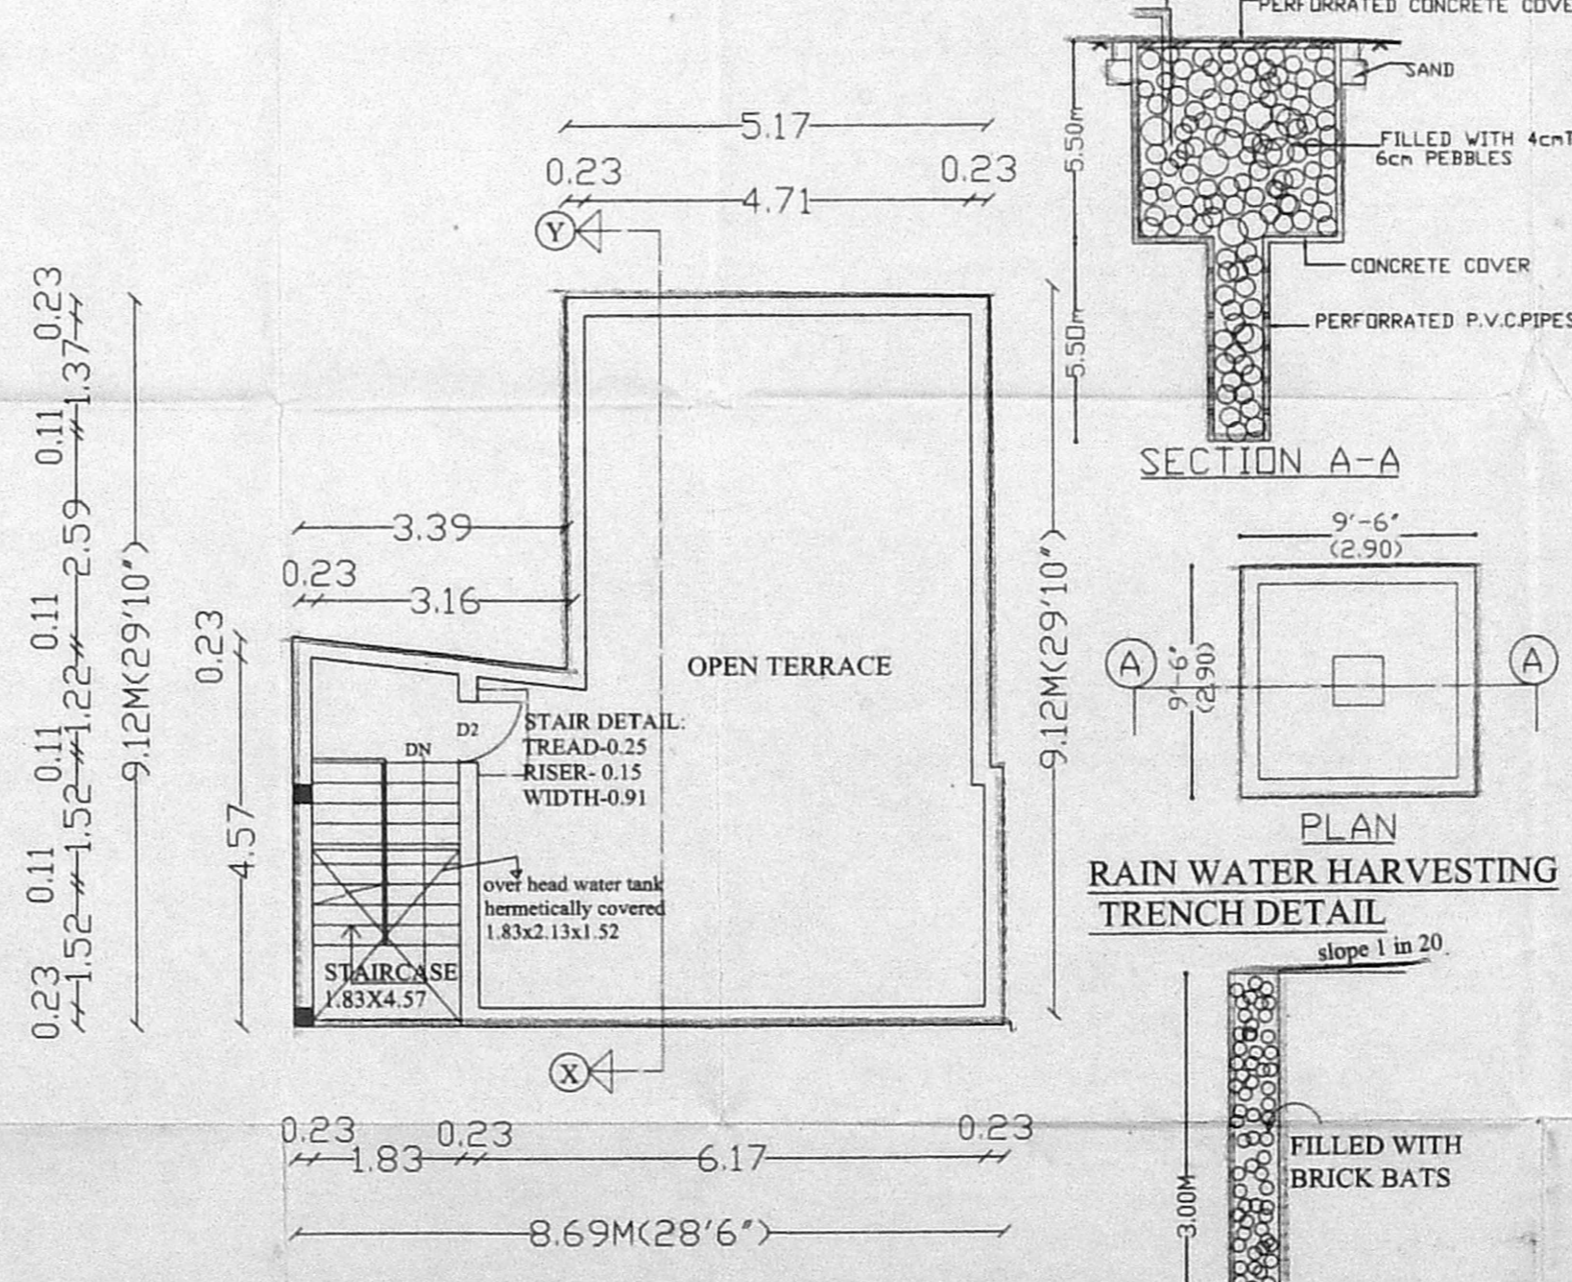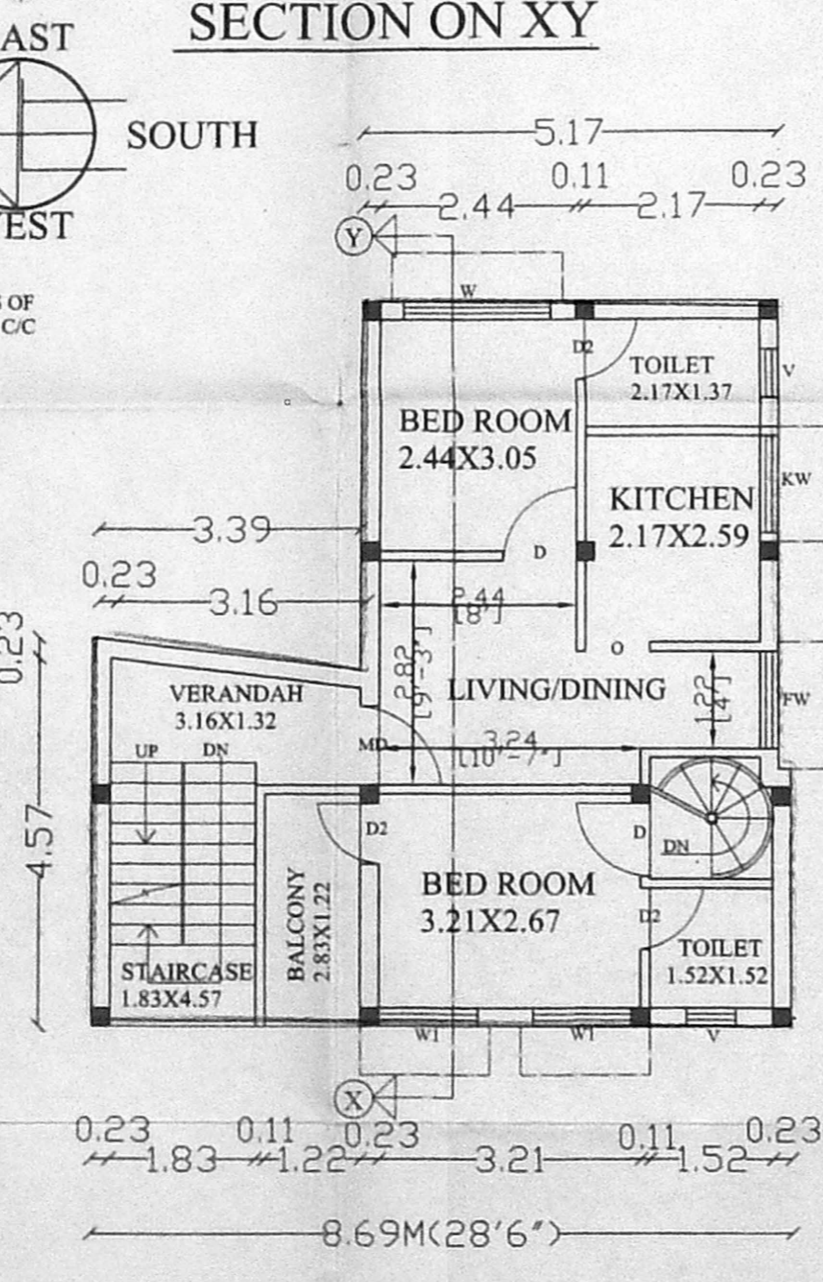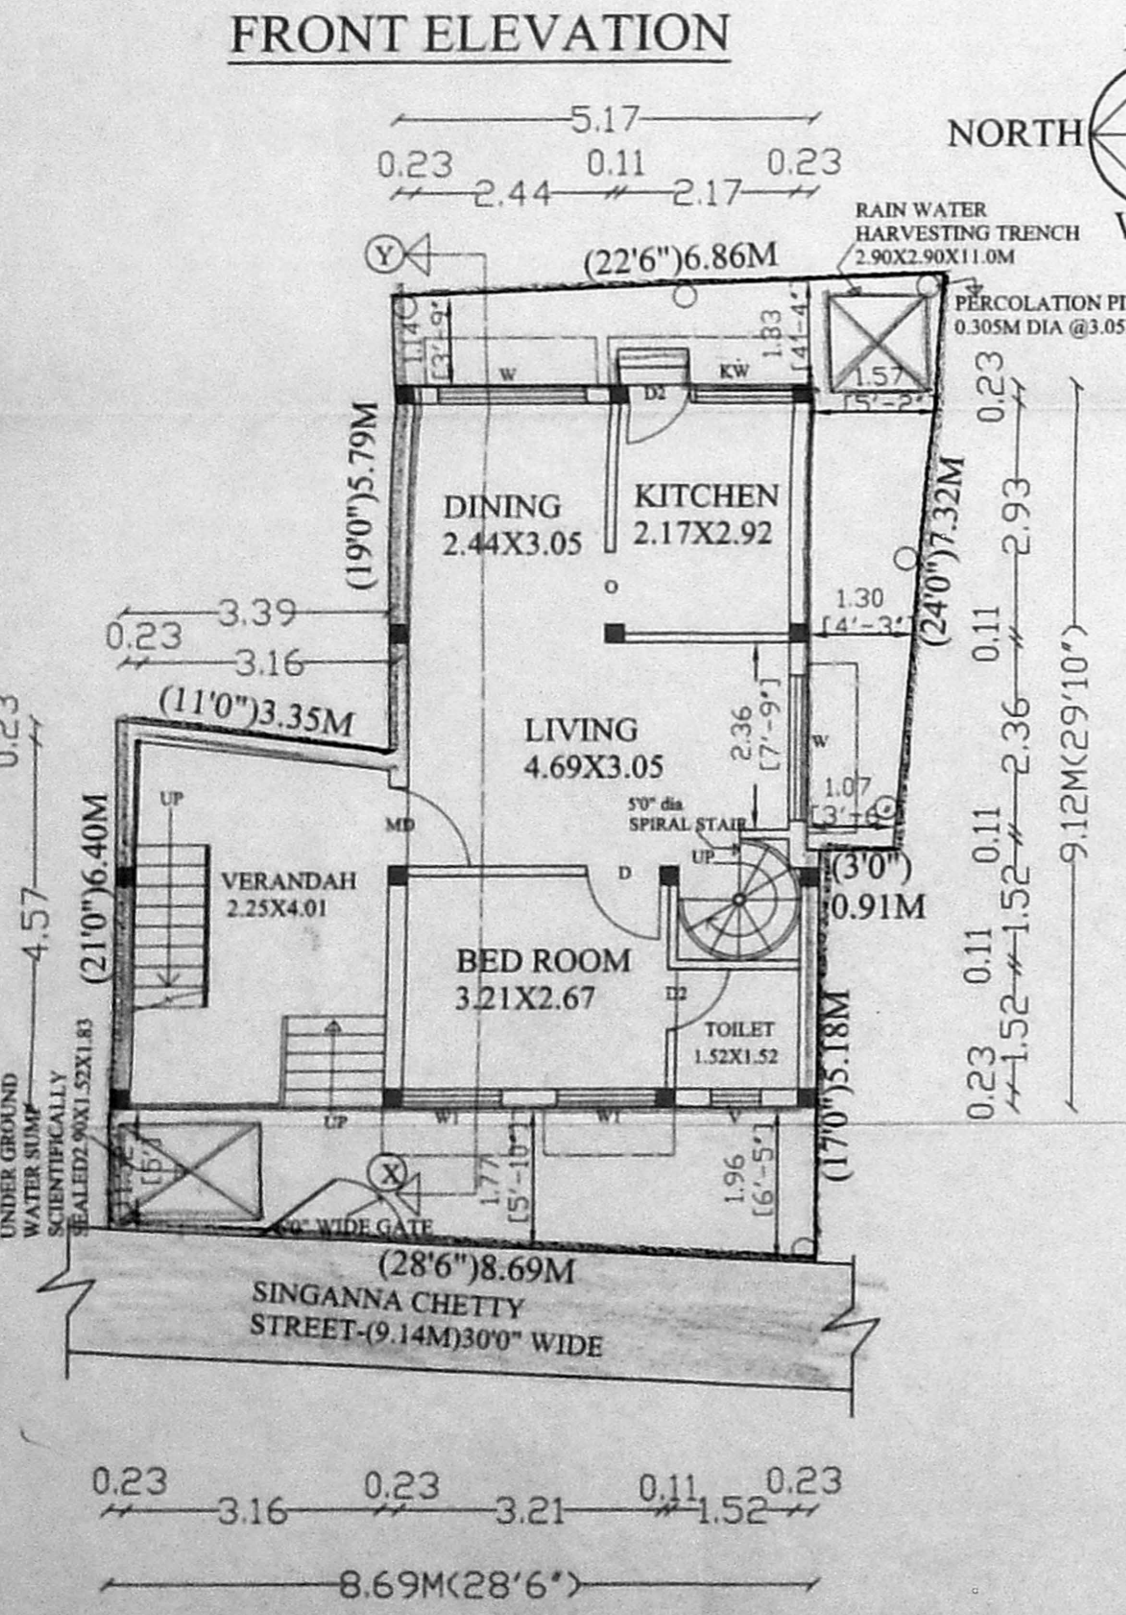

S. Indrayani
 SIGNATURE OF OWNER

P. Ravi
 P. RAVI, B.Arch., A.I.I.A., A.I.I.D., F.I.R.A., MGA.FIV.
 LICENCED SURVEYOR-CLASS I P.A. 05
 CORPORATION OF CHENNAI
 # 40, (Old No. 16), Venkataraman Street,
 T. Nagar, Chennai-600 017.
P.RAVI ARCHITECTS (P) LTD
 P.RAVI B.ARCH,AIA,AIID,FIRA,FIV,
 REGD. ARCHITECT
 NEW NO: 40, OLD NO:16,
 VENKATRAMAN STREET
 T.NAGAR, CHENNAI -17.
 PH:28151434, 28153109.

COLOUR INDEX:
 PROPOSED- [] ROAD- [] BOUNDARY- []
 ALL DIMENSIONS ARE IN METRES.
 SCALE-1:100.