

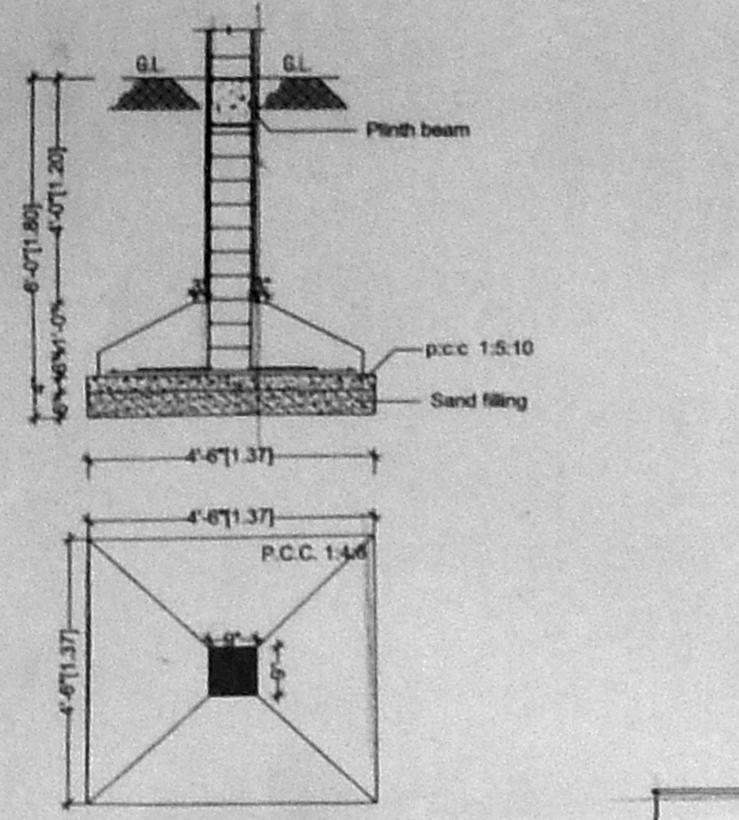
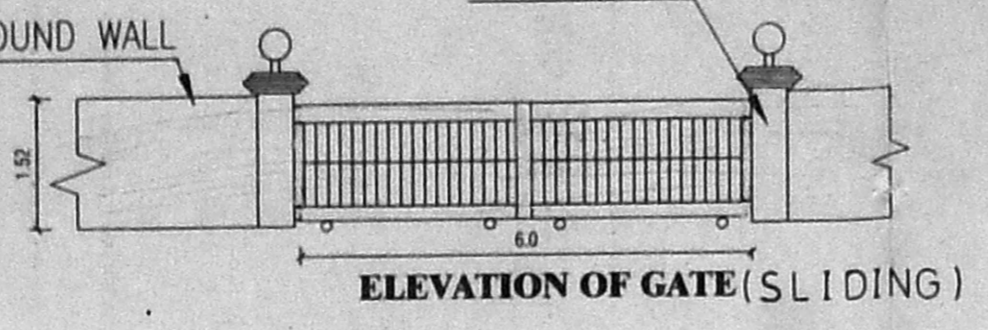



FOUNDATION DETAIL

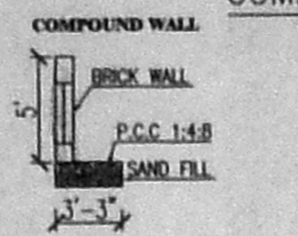

SUMP DETAILS




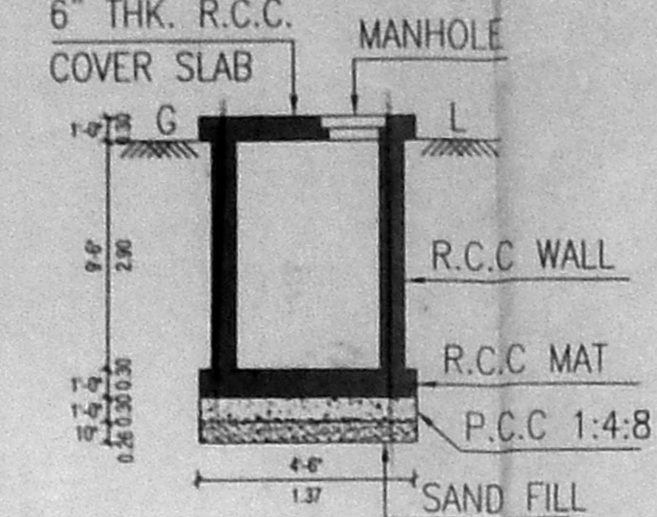


STAIRCASE DETAIL

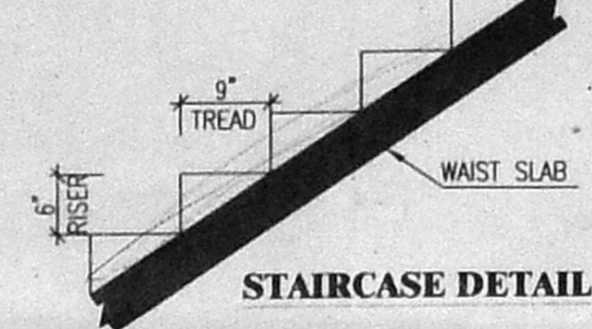

APPROVED
 SUBJECT TO THE CONDITIONS IN THIS OFFICE LETTER
 No. 15535/2004
 FOR MEMBER SECRETARY
 CHENNAI METROPOLITAN DEVELOPMENT AUTHORITY
 CHENNAI - 600 008

KEY PLAN (NOT TO SCALE)

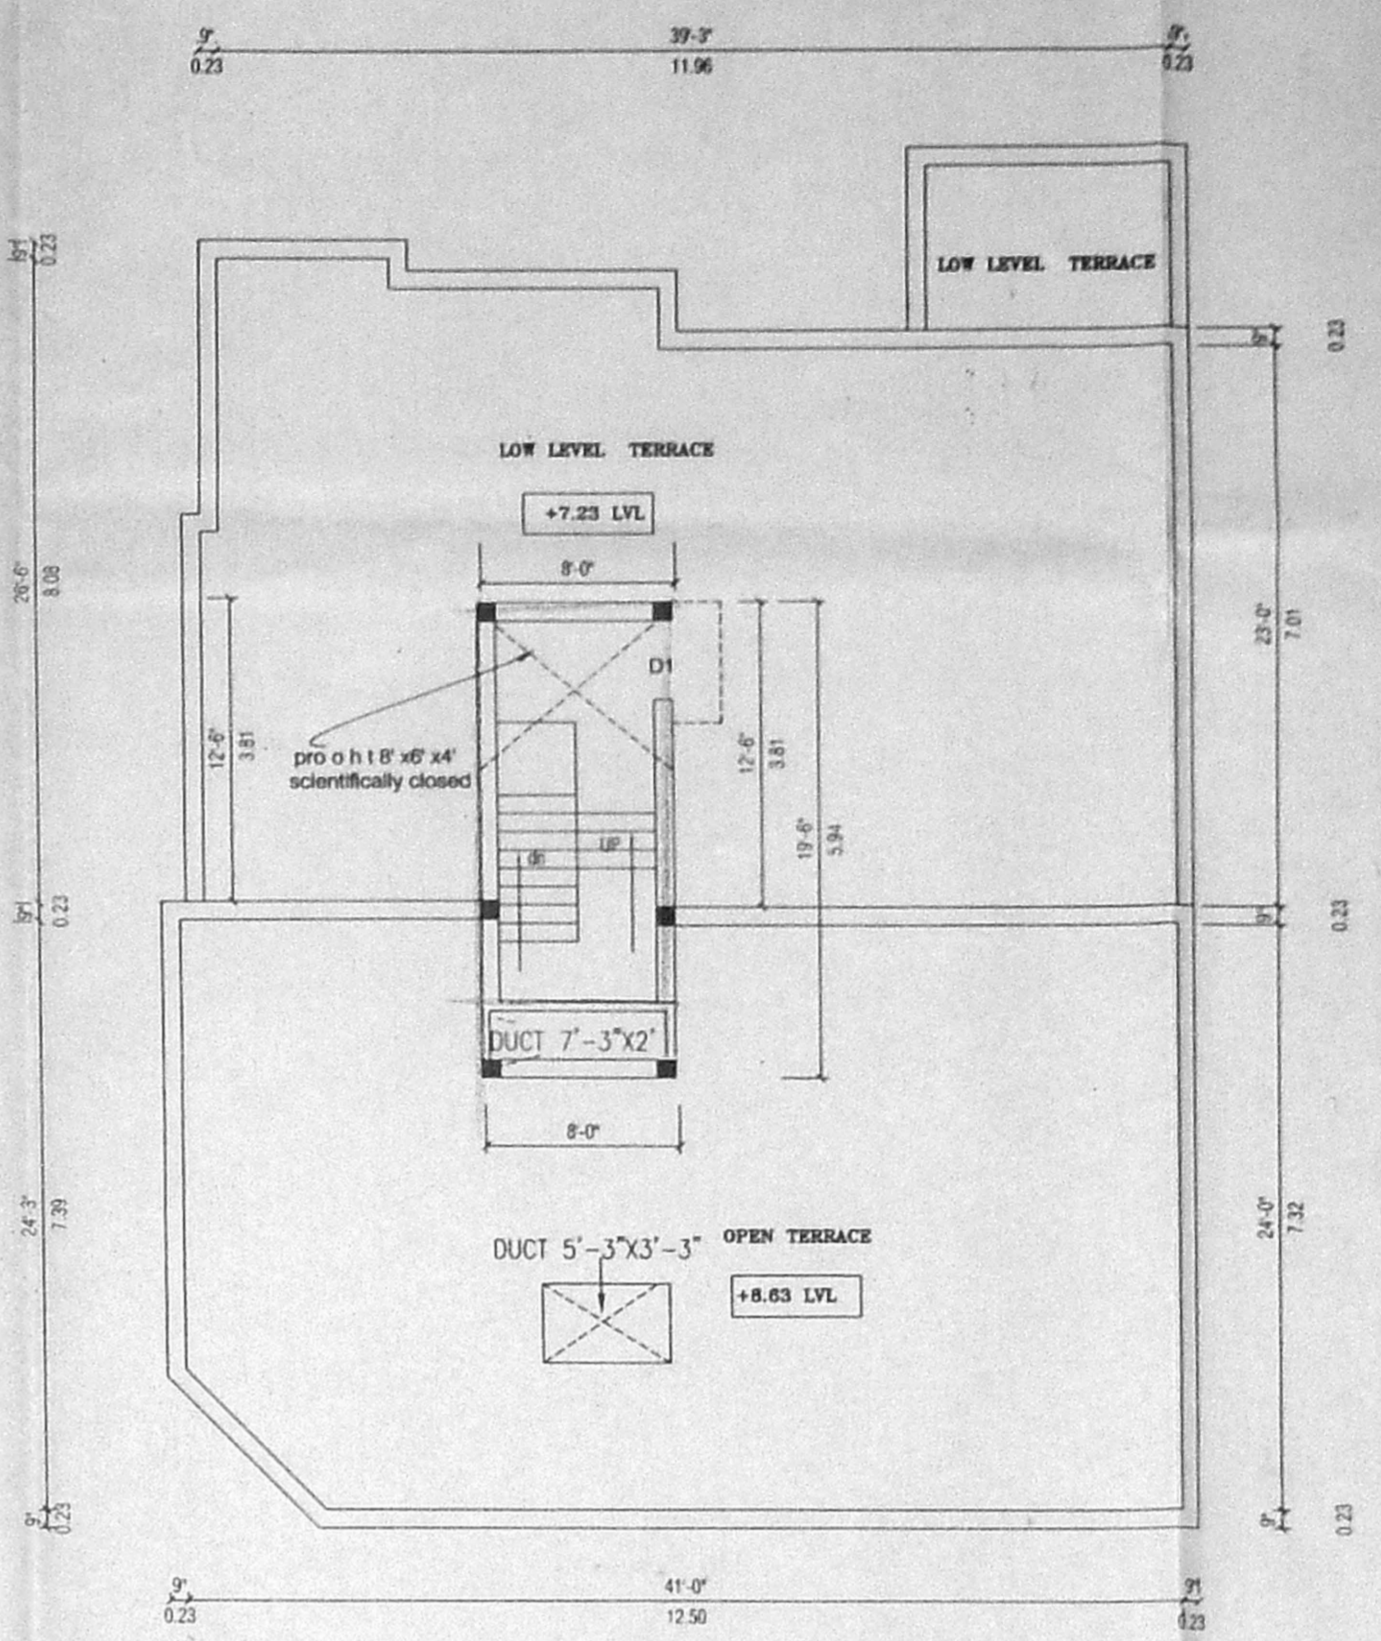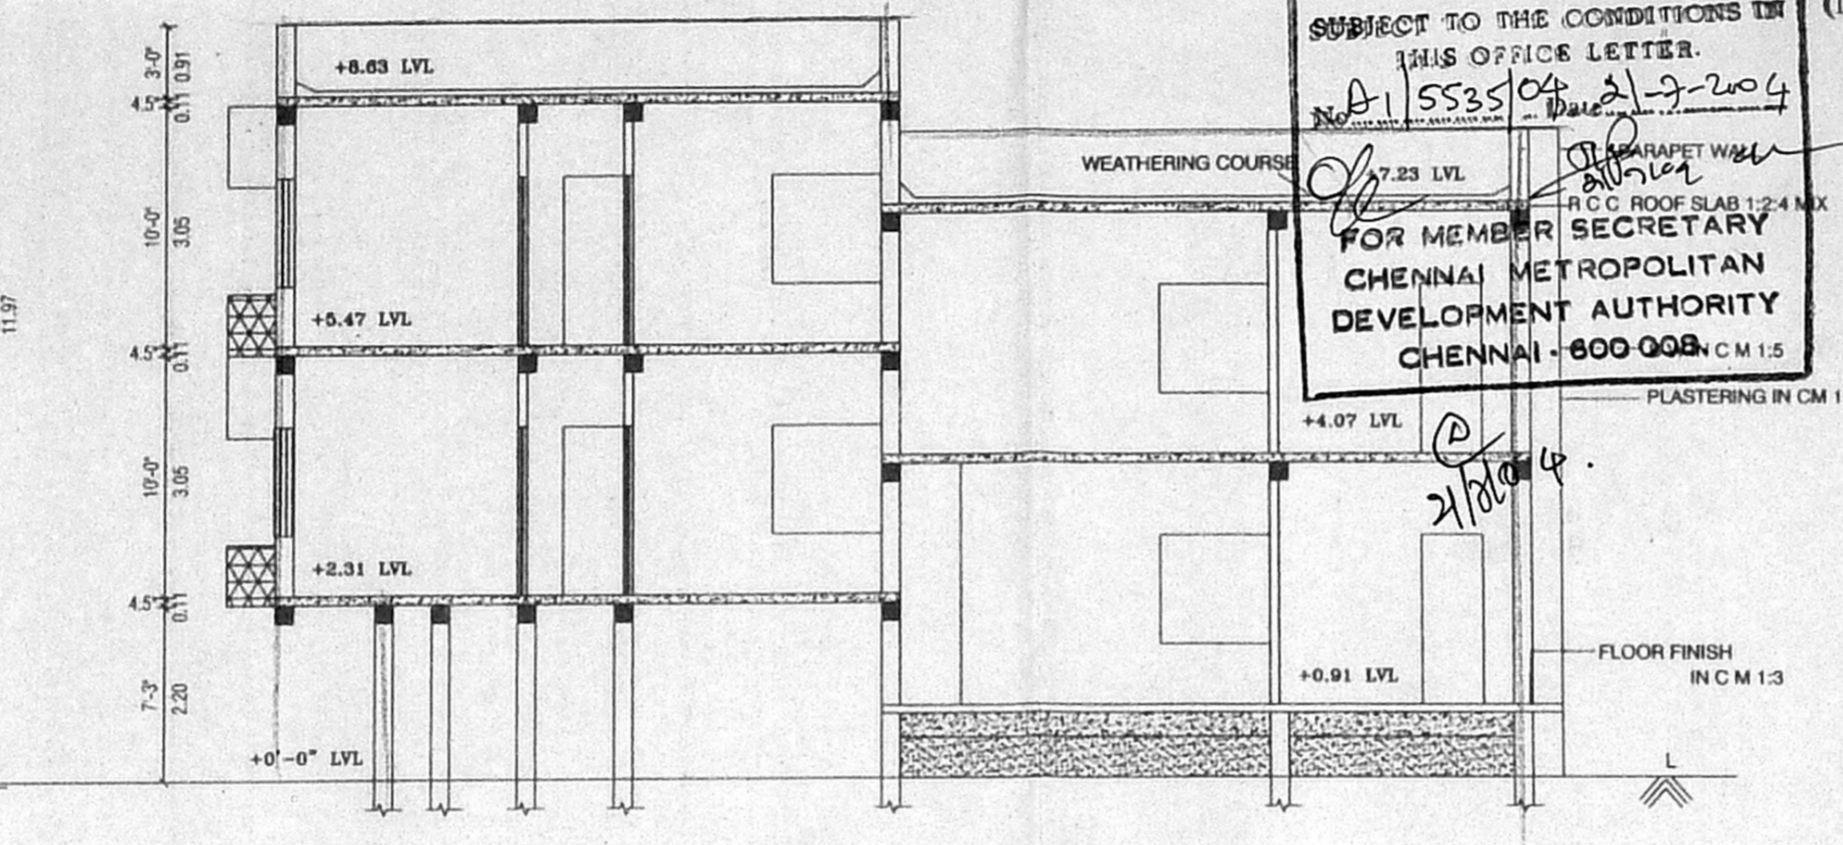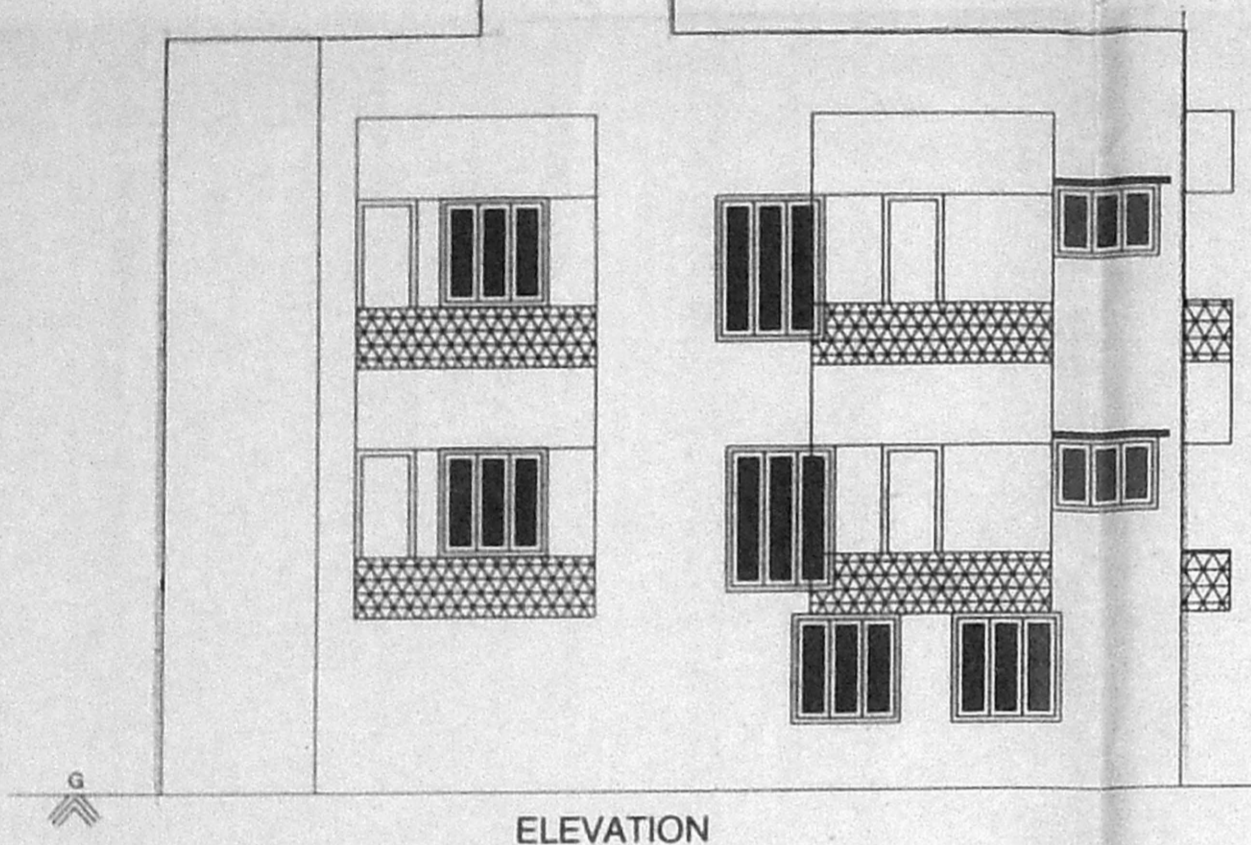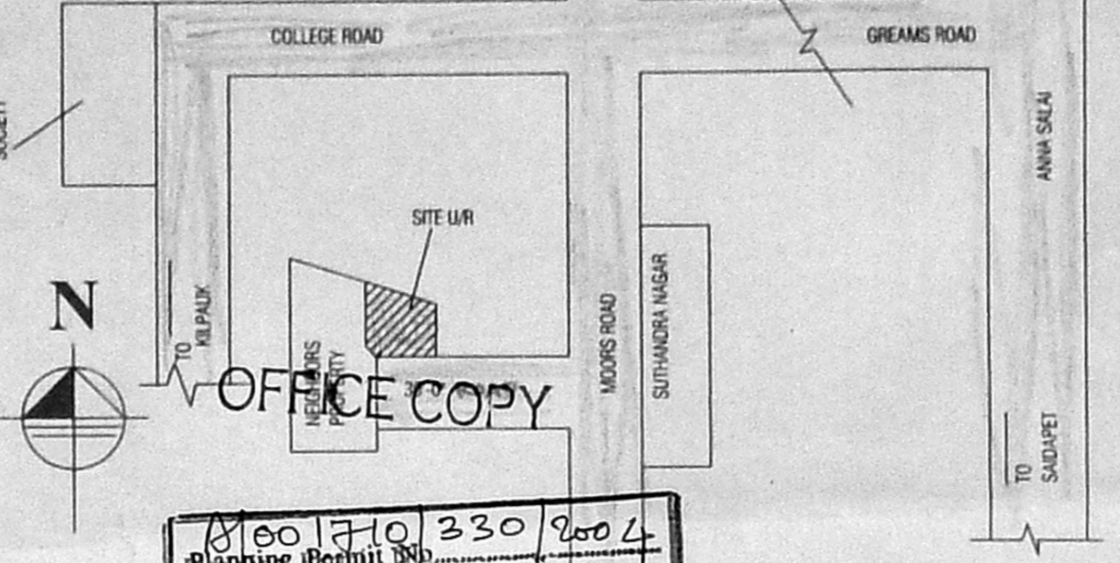

SCHEDULE OF JOINERY:-

D	DOOR	3'-3" x 7'-0"	1.00 x 2.10
D1	DOOR	3'-0" x 7'-0"	0.90 x 2.10
D2	DOOR	2'-6" x 7'-0"	0.75 x 2.10
W	WINDOW	4'-6" x 4'-6"	1.37 x 1.37
W1	WINDOW	4'-0" x 3'-0"	1.22 x 0.91
FW	FRENCH WINDOW	5'-0" x 6'-0"	1.52 x 1.98
			0.90 x 0.60

CMDA CHENNAI
 C. No. A/15535/04
 Revised Plan
 P. A. I. 9/16/2004
 D.P.

SPECIFICATION:-

FOUNDATION : COLUMN FOOTING
 BRICK WORK : C.M 1:6 FOR SUPER STRUCTURE
 PLASTERING : C.M 1:5 FOR WALLS & 1:3 FOR CEILING
 CEMENT PAINT : 2 COATS FOR WALLS & 1:24 FOR SLABS & LINTELS
 WOOD WORK : ALL WOOD WORKS IN BEST QUALITY TIMBER
 WEATHERING : BULLY LIME MORTAR OVER ROOF SLAB ONE LAYER OF COUNTRY TILES

COLOUR INDEX:-

PROPOSED : [Symbol]
 ROAD : [Symbol]
 BOUNDARY : [Symbol]

AREA STATEMENT

	SQ.FT	SQ.M
PLOT EXTENT	3379.52	313.96
PRO. LUMBER	80.63	7.49
PRO. STILT/ GROUND FLOOR	1177.13	109.36
PRO. FIRST FLOOR	2119.16	196.87
PRO. SECOND FLOOR(PART)	941.03	87.42
PRO. HEAD ROOM	156.00	14.49
TOTAL BUILT UP AREA	4473.95	415.63
PLOT COVERAGE	64.98%	
F.S.I	1.28	

PLAN SHOWING THE PROPOSED CONSTRUCTION OF A RESIDENTIAL BUILDING AT PLOT NO.2D,(SUB DIVISION PLOT A) OLD DOOR NO.2F, NEW NO 16, MOORS GARDEN, MOORS ROAD, IN R. S.NO.77/10PT BLOCK NO. 14, OFNUNGAMBAKKAM VILLAGE, CORPORATION OF CHENNAI, DN NO:109,ZONE:7.

SCALE: 1"=8'-0" (1:100)
 REF: SUB-DIVISION PLAN APPROVED BY CORPN OF CHENNAI VIDE SD/DT/757/2004 DT:27-1-2004

OWNER: S. N. Prasad
 D. PALANIVELRAJA, P.E.
 Class I Reg. No. 635/02/03
 Licensed Surveyor, Corporation of Chennai
 Plot No 8, L.H. Nagar, 1st Main Road,
 Adambakkam, Chennai - 600 008,
 Ph: 2531087

LICENSED SURVEYOR

