

OFFICE COPY

Planning Permit No. **901626/246/2004**


APPROVED

SUBJECT TO THE CONDITIONS IN THIS OFFICE LETTER No. **6034/04** Date **29-6-2004**

FOR MEMBER SECRETARY CHENNAI METROPOLITAN DEVELOPMENT AUTHORITY CHENNAI - 600 008.

Signature

916104

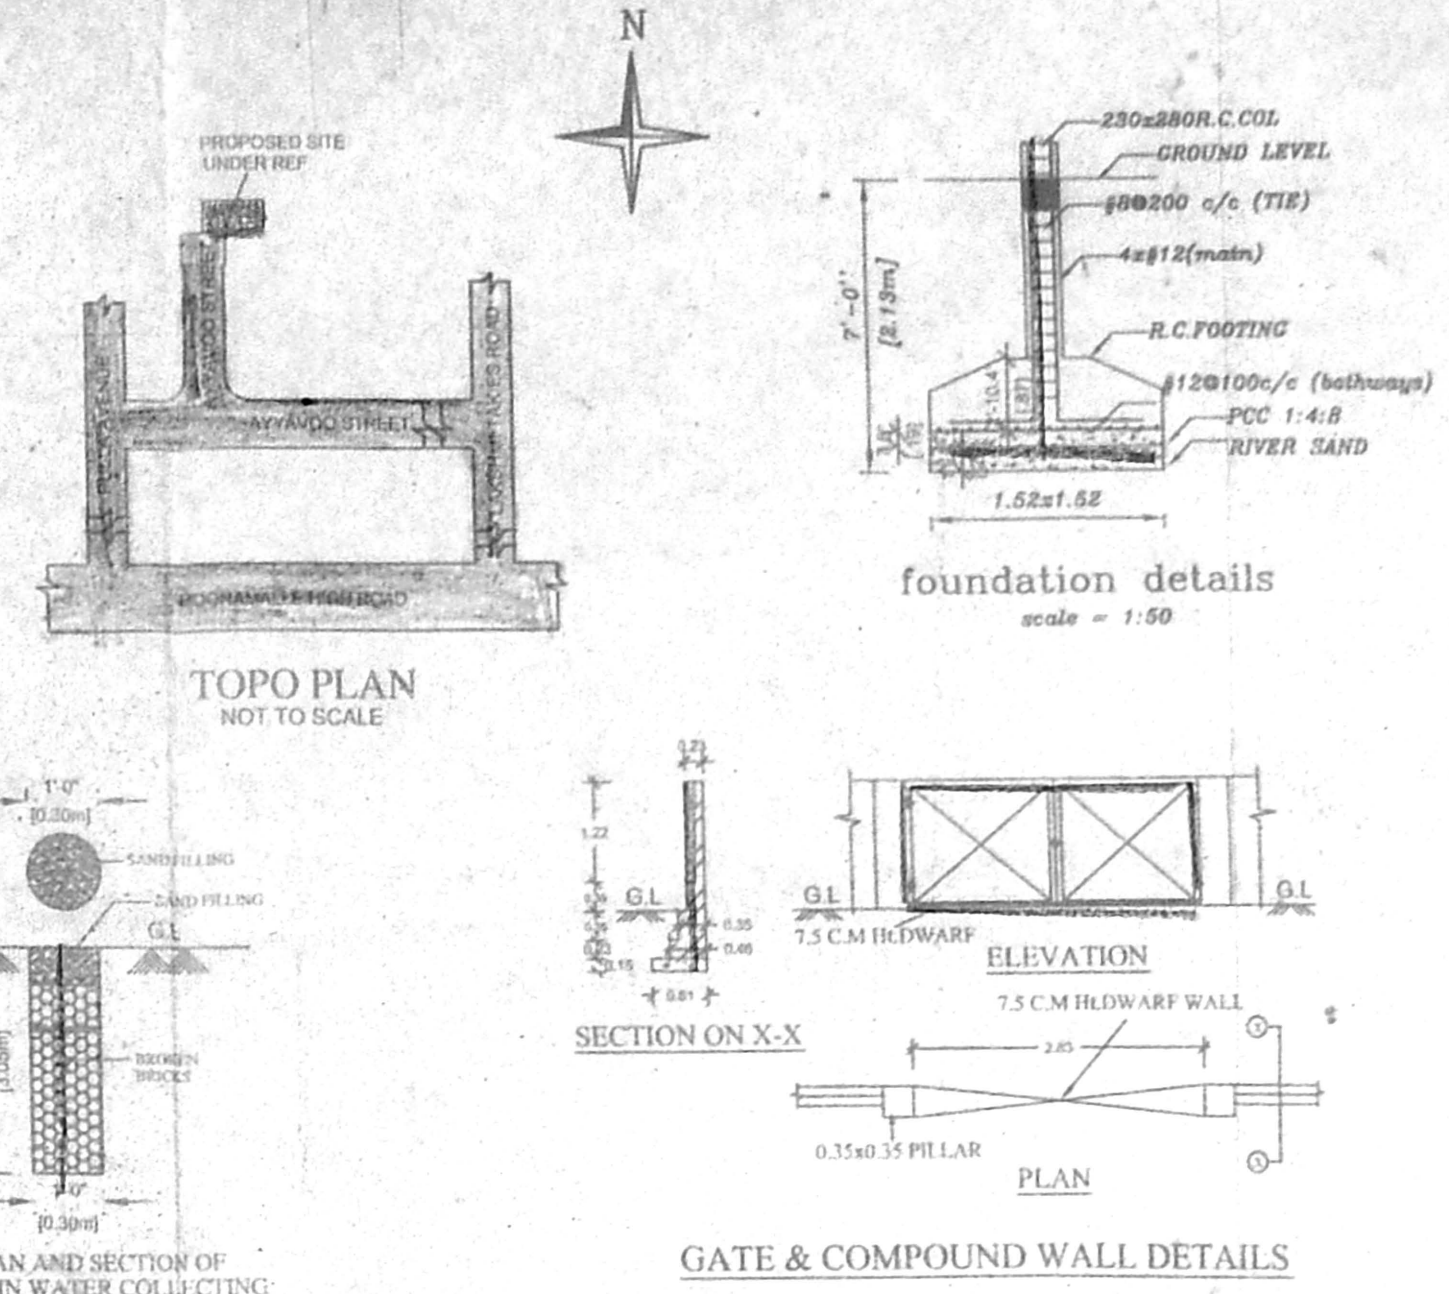

JOBBERY DETAILS

DESCRIPTION	QUANTITY
M.D. floor	1.00x2.13
D. floor	1.00x2.13
C.No. A1/6034/04	1.00x2.13
W. window	1.00x1.37
W. window	1.22x1.37
Securify Plan	1.00x2.13
Pr. A. 1.00x2.13	1.00x2.13

SPECIFICATIONS

A.P. Column foundation over a concrete base of mix 1:2:10 and 8-w in 8mm 1:5 2.230th h.work in cm 1:8 and 16th partition walls in cm 1:4 3. All works are in cc 1:2:4 mix 4. All tile flooring in all areas. 5. Weathering course in lime mortar with two course of pressed tiles. 6. Plastering in cm 1:4 in all faces of walls and distempred.

AREA STATEMENT

	(sq.mt.)	(sq.ft.)
Plot Area	380.01	4089.00
Ground floor	158.63	1708.87
Stilt Parking	65.22	701.87
First floor	230.69	2482.28
Second floor [Part]	84.87	911.15
Head Room	11.50	123.75
Total Proposed area	485.50	5109.30

Plot Coverage 60.7 %
F.S.I 1.24

COLOUR INDEX

Proposed Road	
Boundary of site	

PLAN SHOWING THE PROPOSED RESIDENTIAL BUILDING, AT PLOT NO.4, DOOR NO. (NEW NO.3, OLD NO.51), AYYAVOO STREET, SHENOY NAGAR, CHENNAI IN S.NO 64/1B, AMINJIKARAI VILLAGE, SEMBIAM TALUK, CHENNAI IN T.S.NO.2/1 Part, BLOCK NO.15, CORP.DN. NO. 68, ZONE NO.V

all dimensions are in metre centimetre and feet inches
scale = 1:100 date 25.02.2004

NAVEN PLANNERS
no.31/11, madley second street
T.Nagar chennai-600 017
Phone 24335687, Call -9444021197.

signature of owner

Signature

signature of licensed surveyor

T. LANIEN
Consulting Civil Engineer,
Licensed Surveyor Class II No. 495
Cooperation of Chennai
No.31/11, Madley Second St.,
T.Nagar, Chennai - 17. 433587

