

OFFICE COPY





16/01/11 136/2004

APPROVED

SUBJECT TO THE CONDITIONS IN THIS OFFICE LETTER.

16/06/09 16040/912004

FOR MEMBER SECRETARY CHENNAI METROPOLITAN DEVELOPMENT AUTHORITY CHENNAI-600 008.

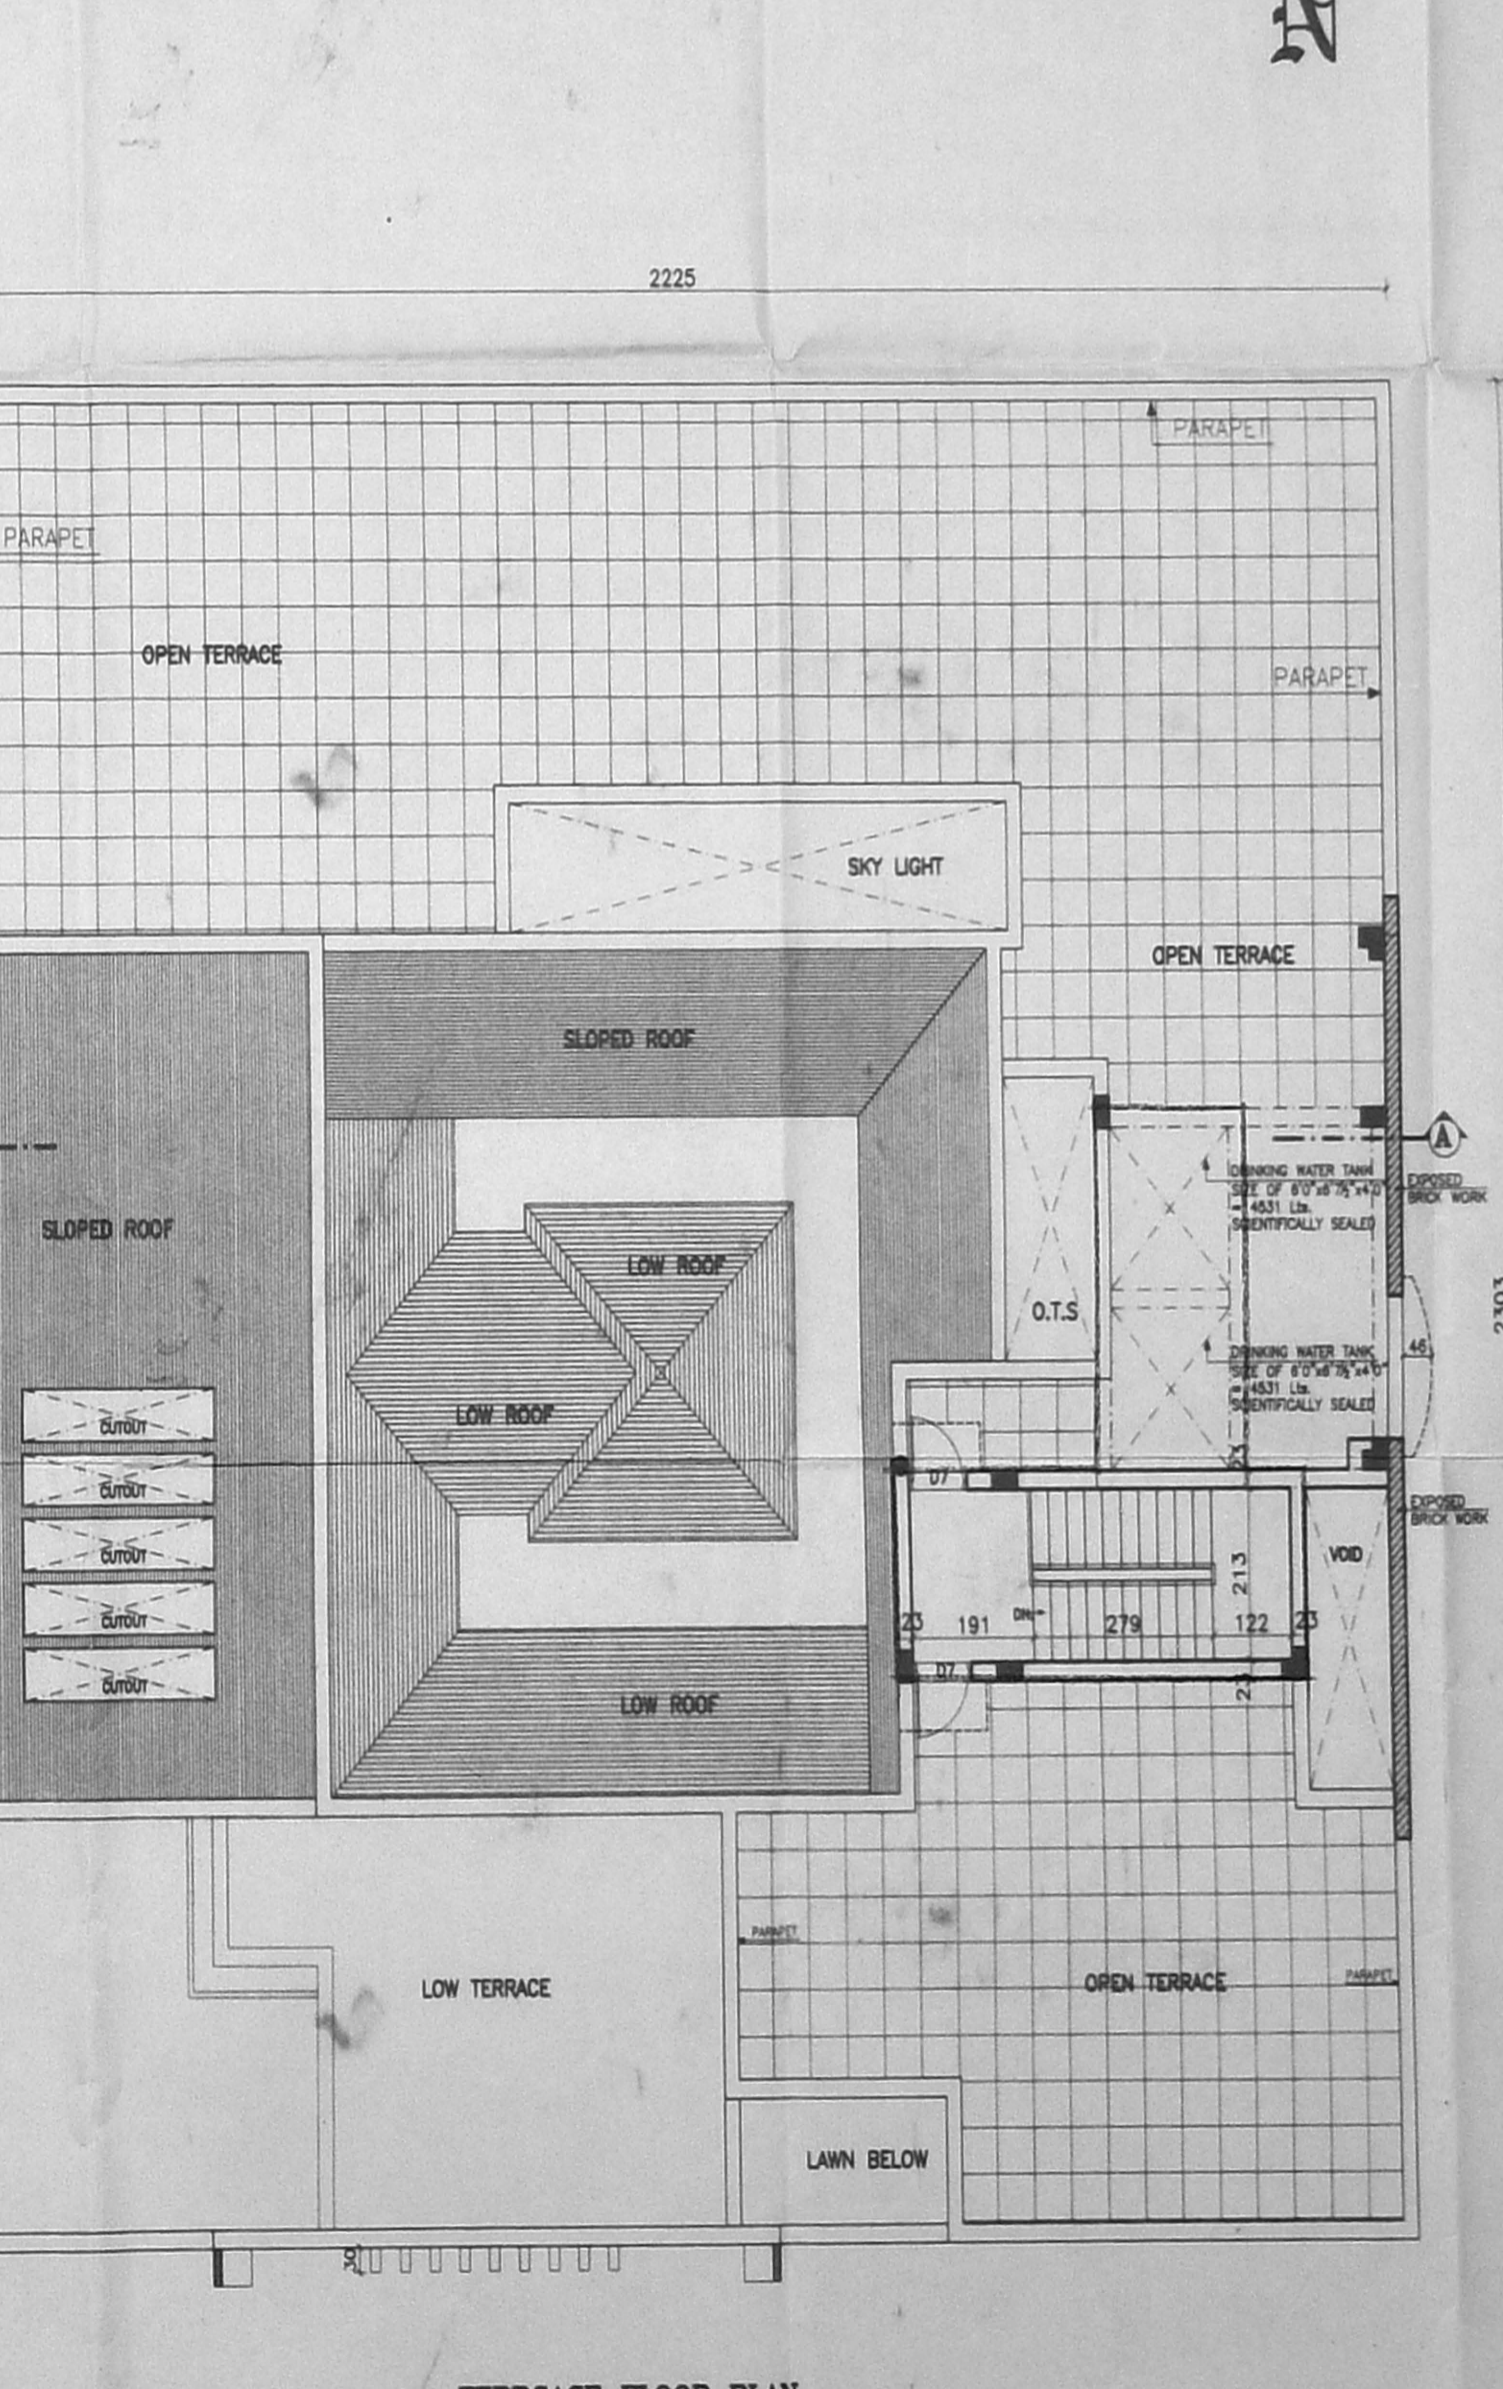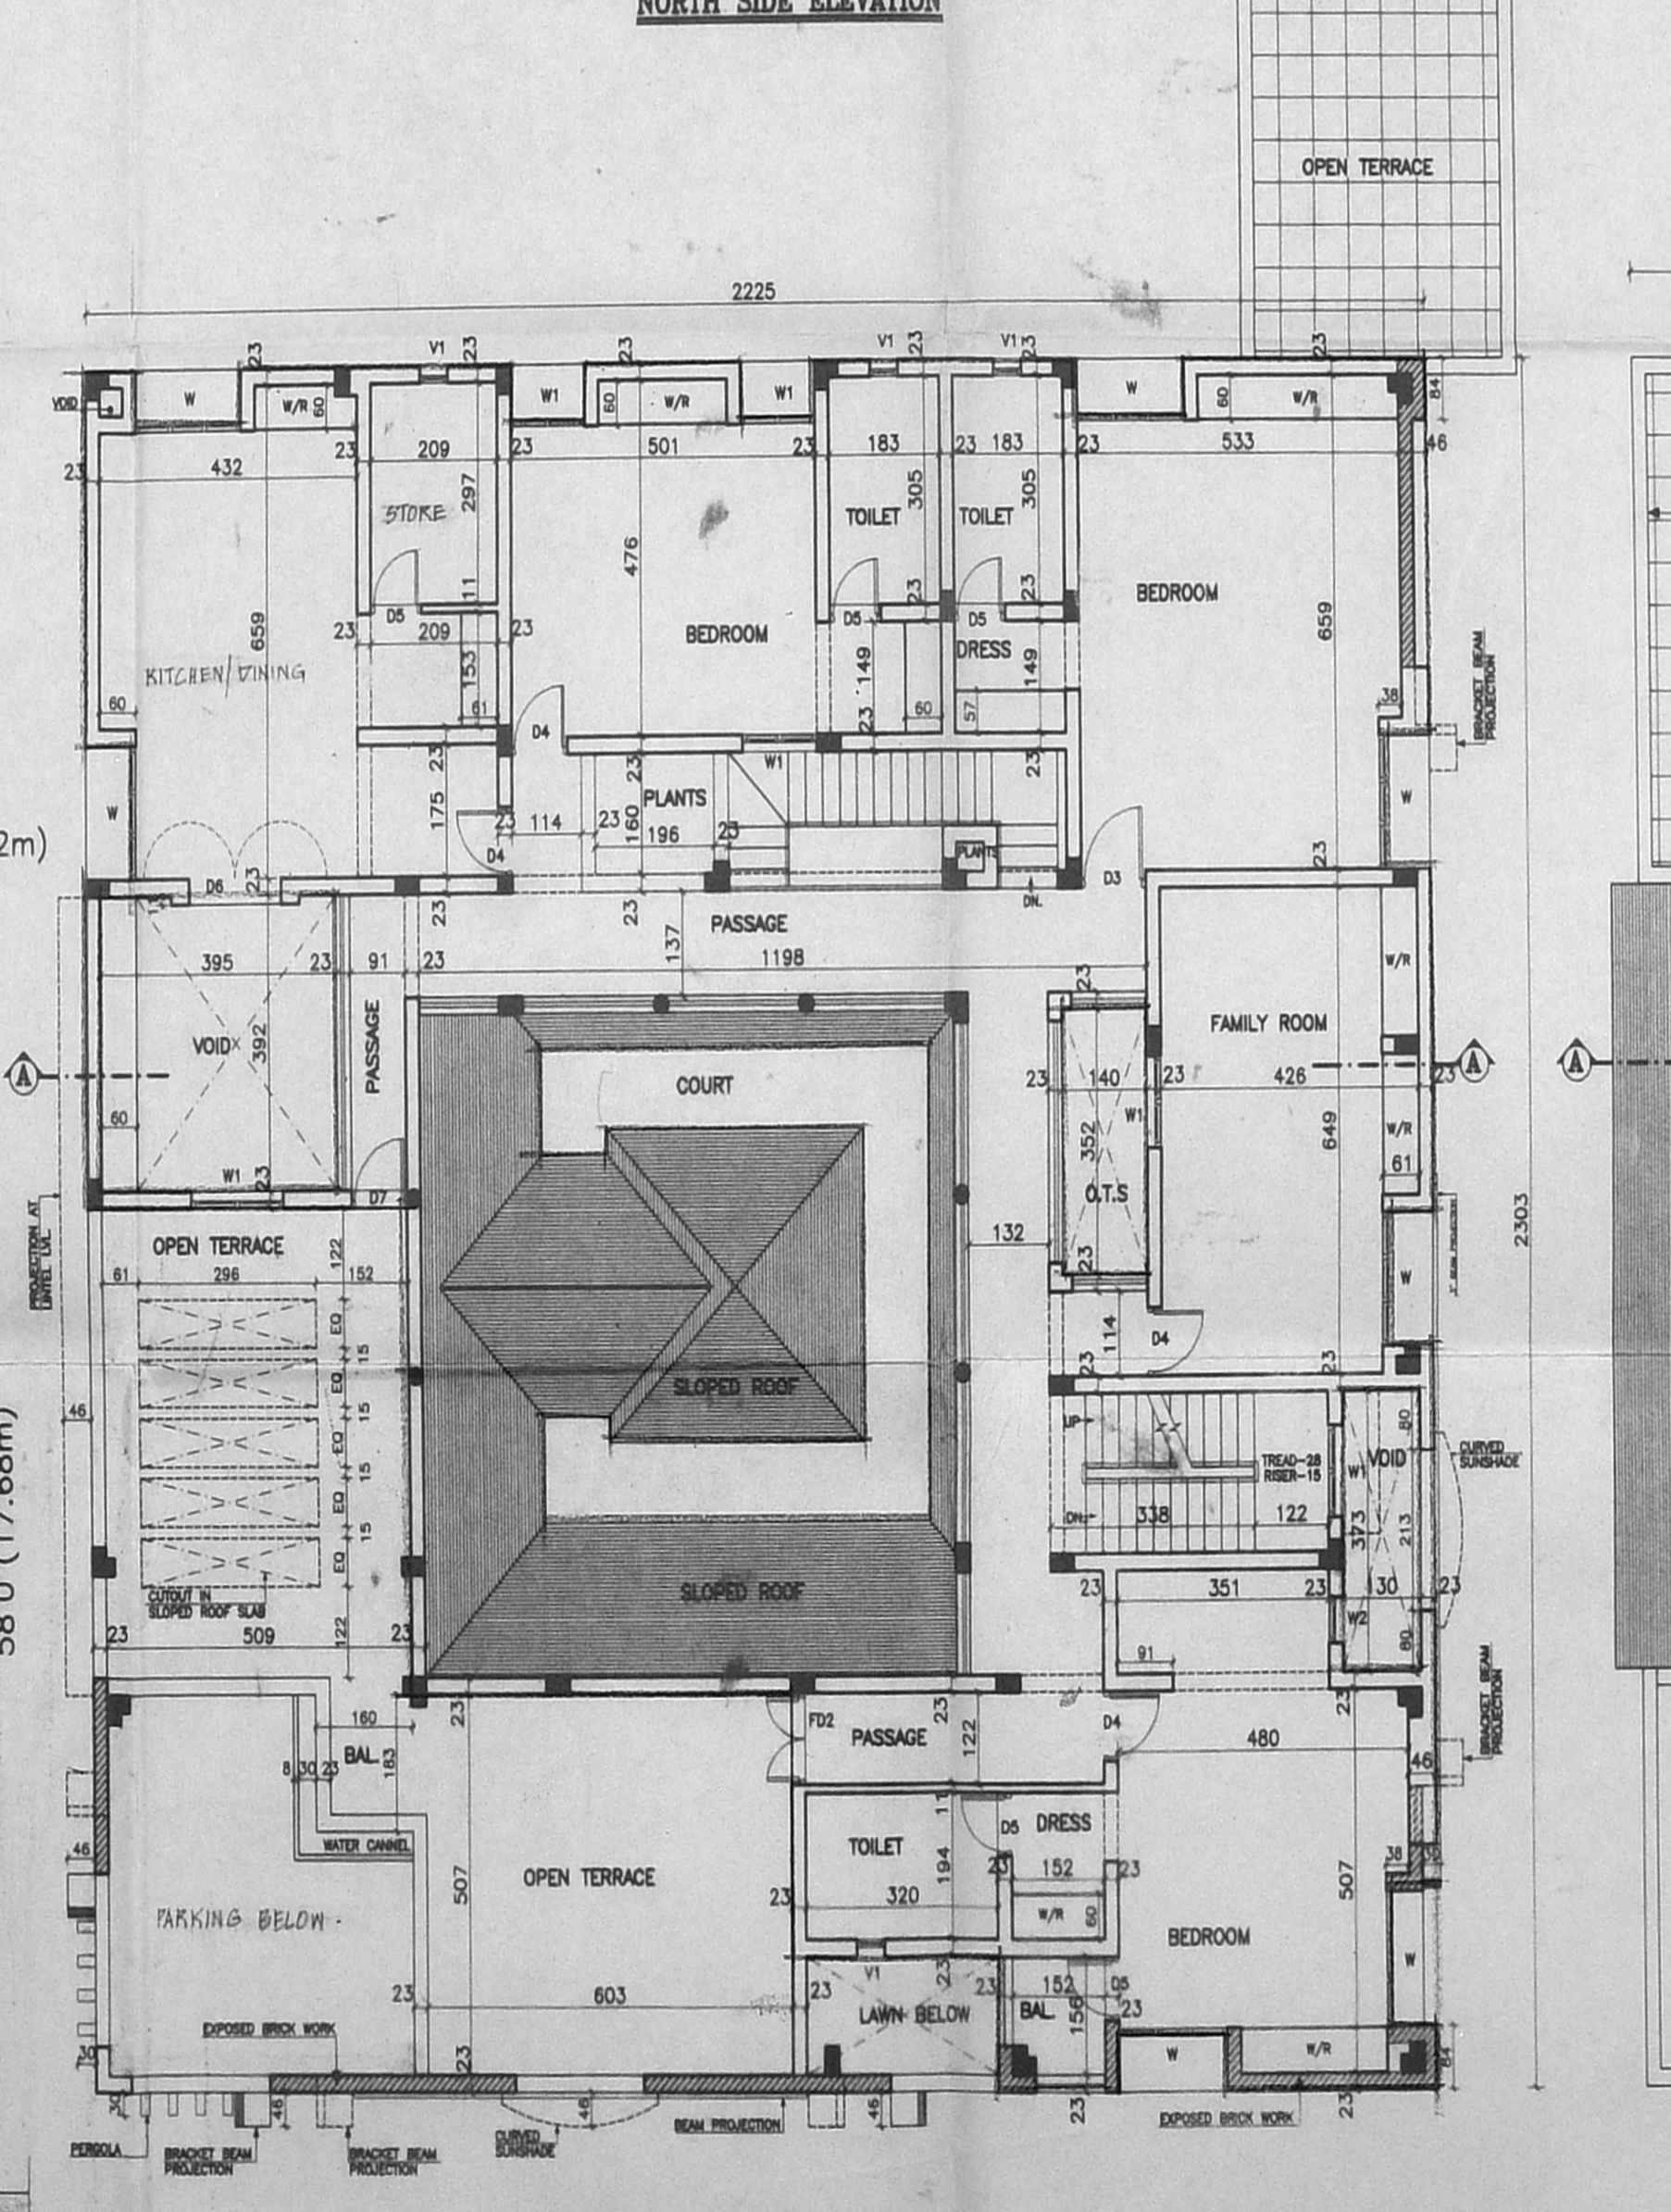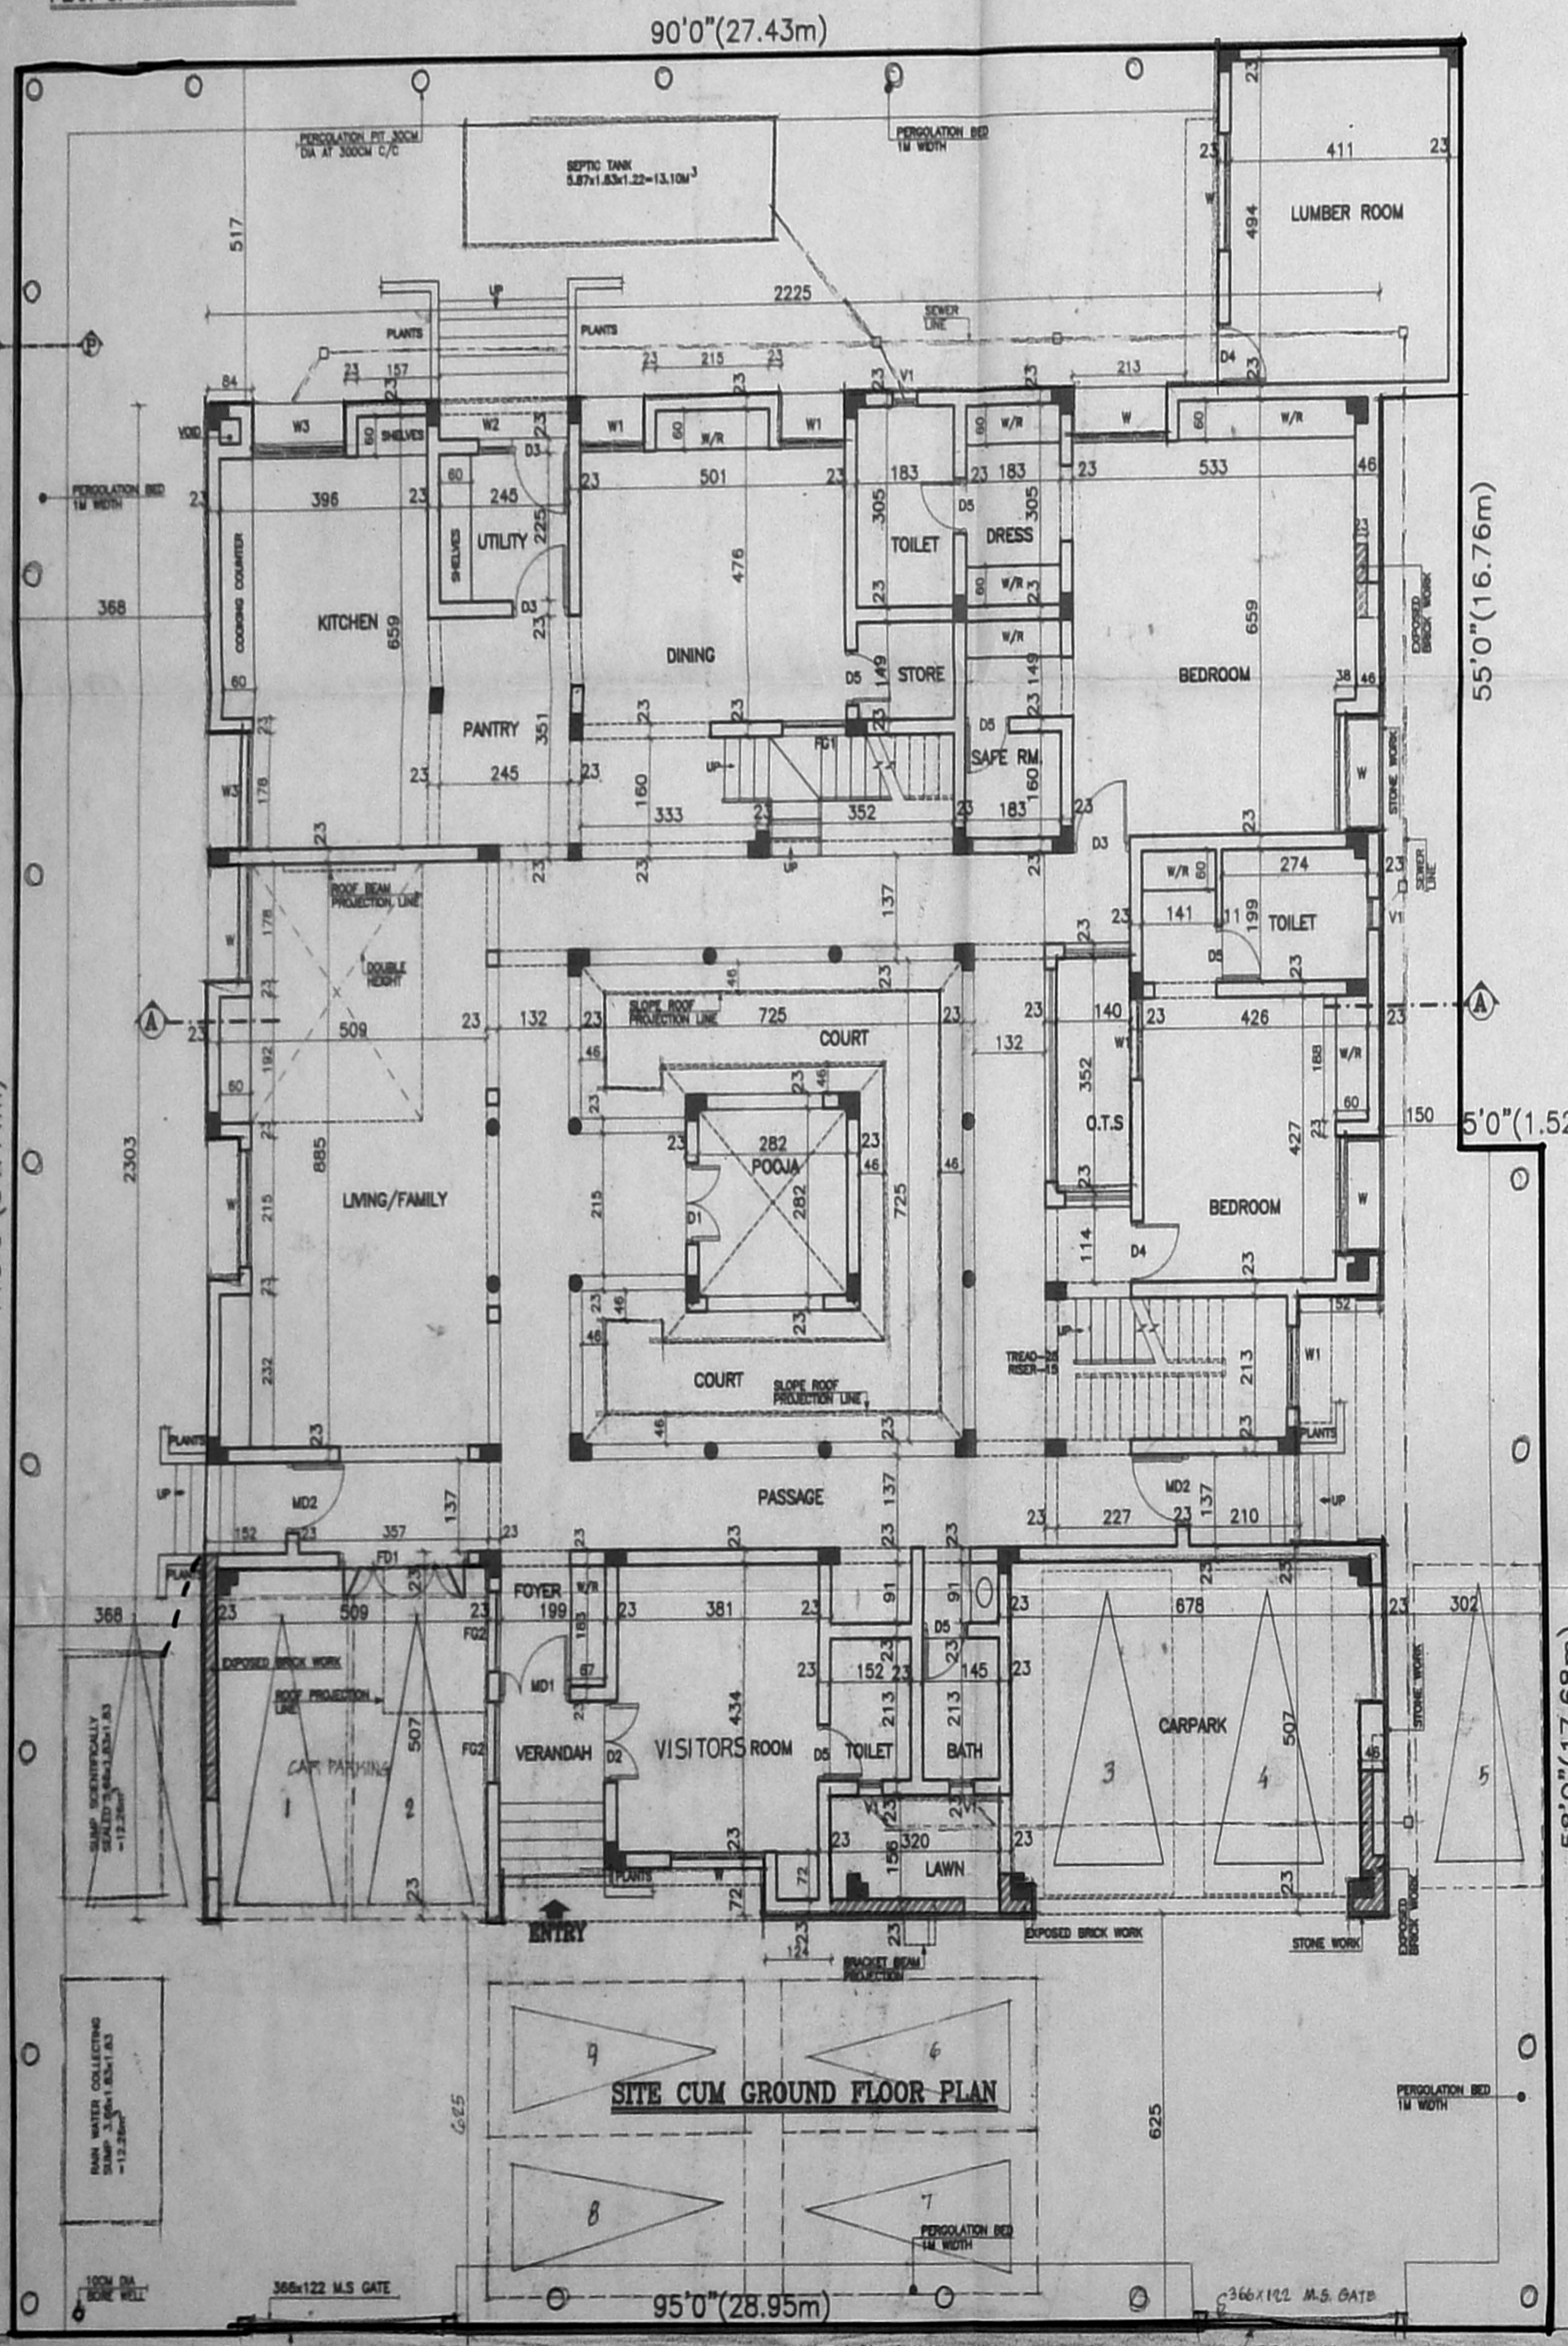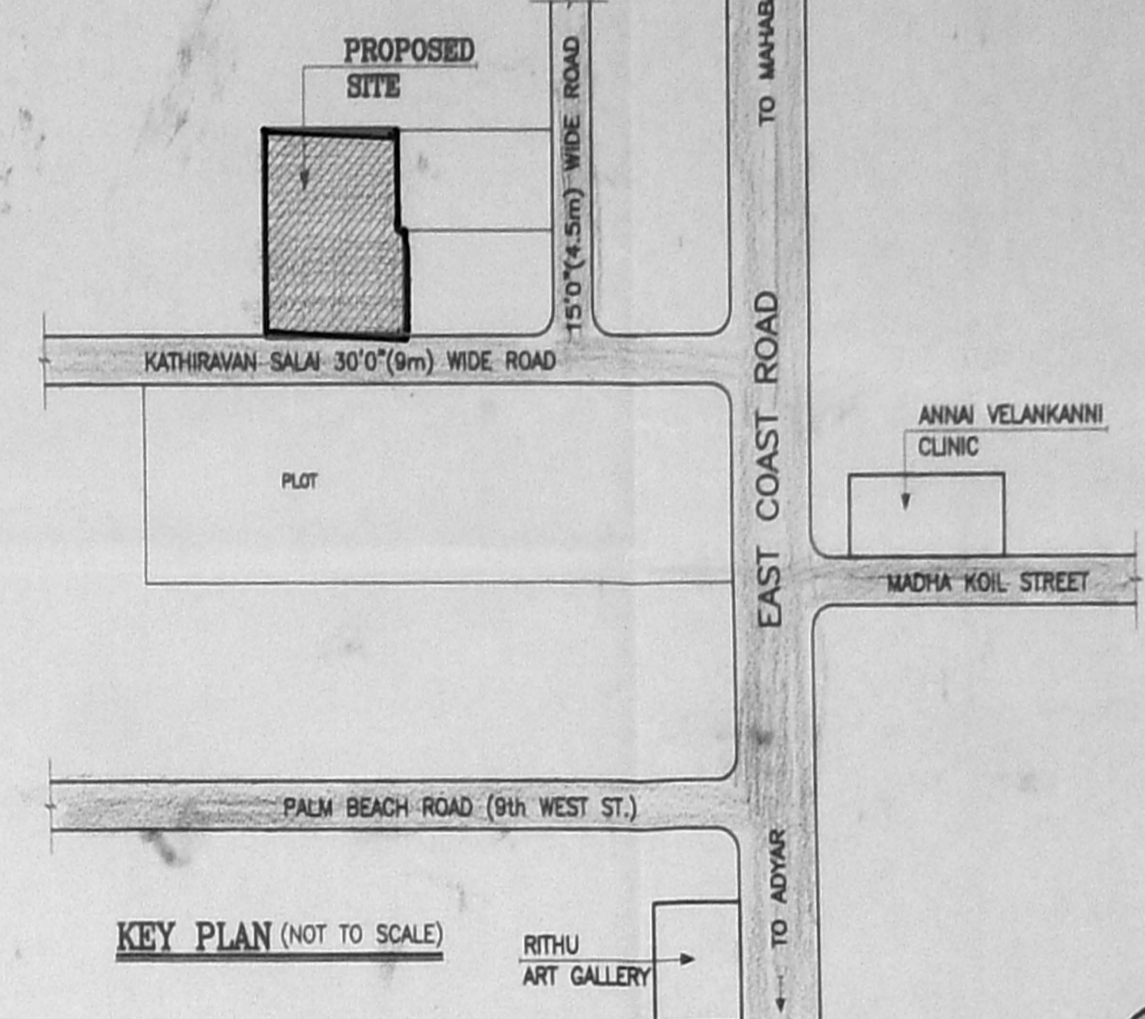

JOINERY DETAILS:

TYPE	DESCRIPTION	WIDTH	HEIGHT
MD1	PANELED DOOR	132	229
MD2	PANELED DOOR	107	229
D1	PANELED DOOR	122	229
D2	PANELED DOOR	122	229
D3	PANELED DOOR	107	229
D4	PANELED DOOR	91	229
D5	PANELED DOOR	84	229
D6	PANELED DOOR	107	229
D7	PANELED DOOR	107	229
