

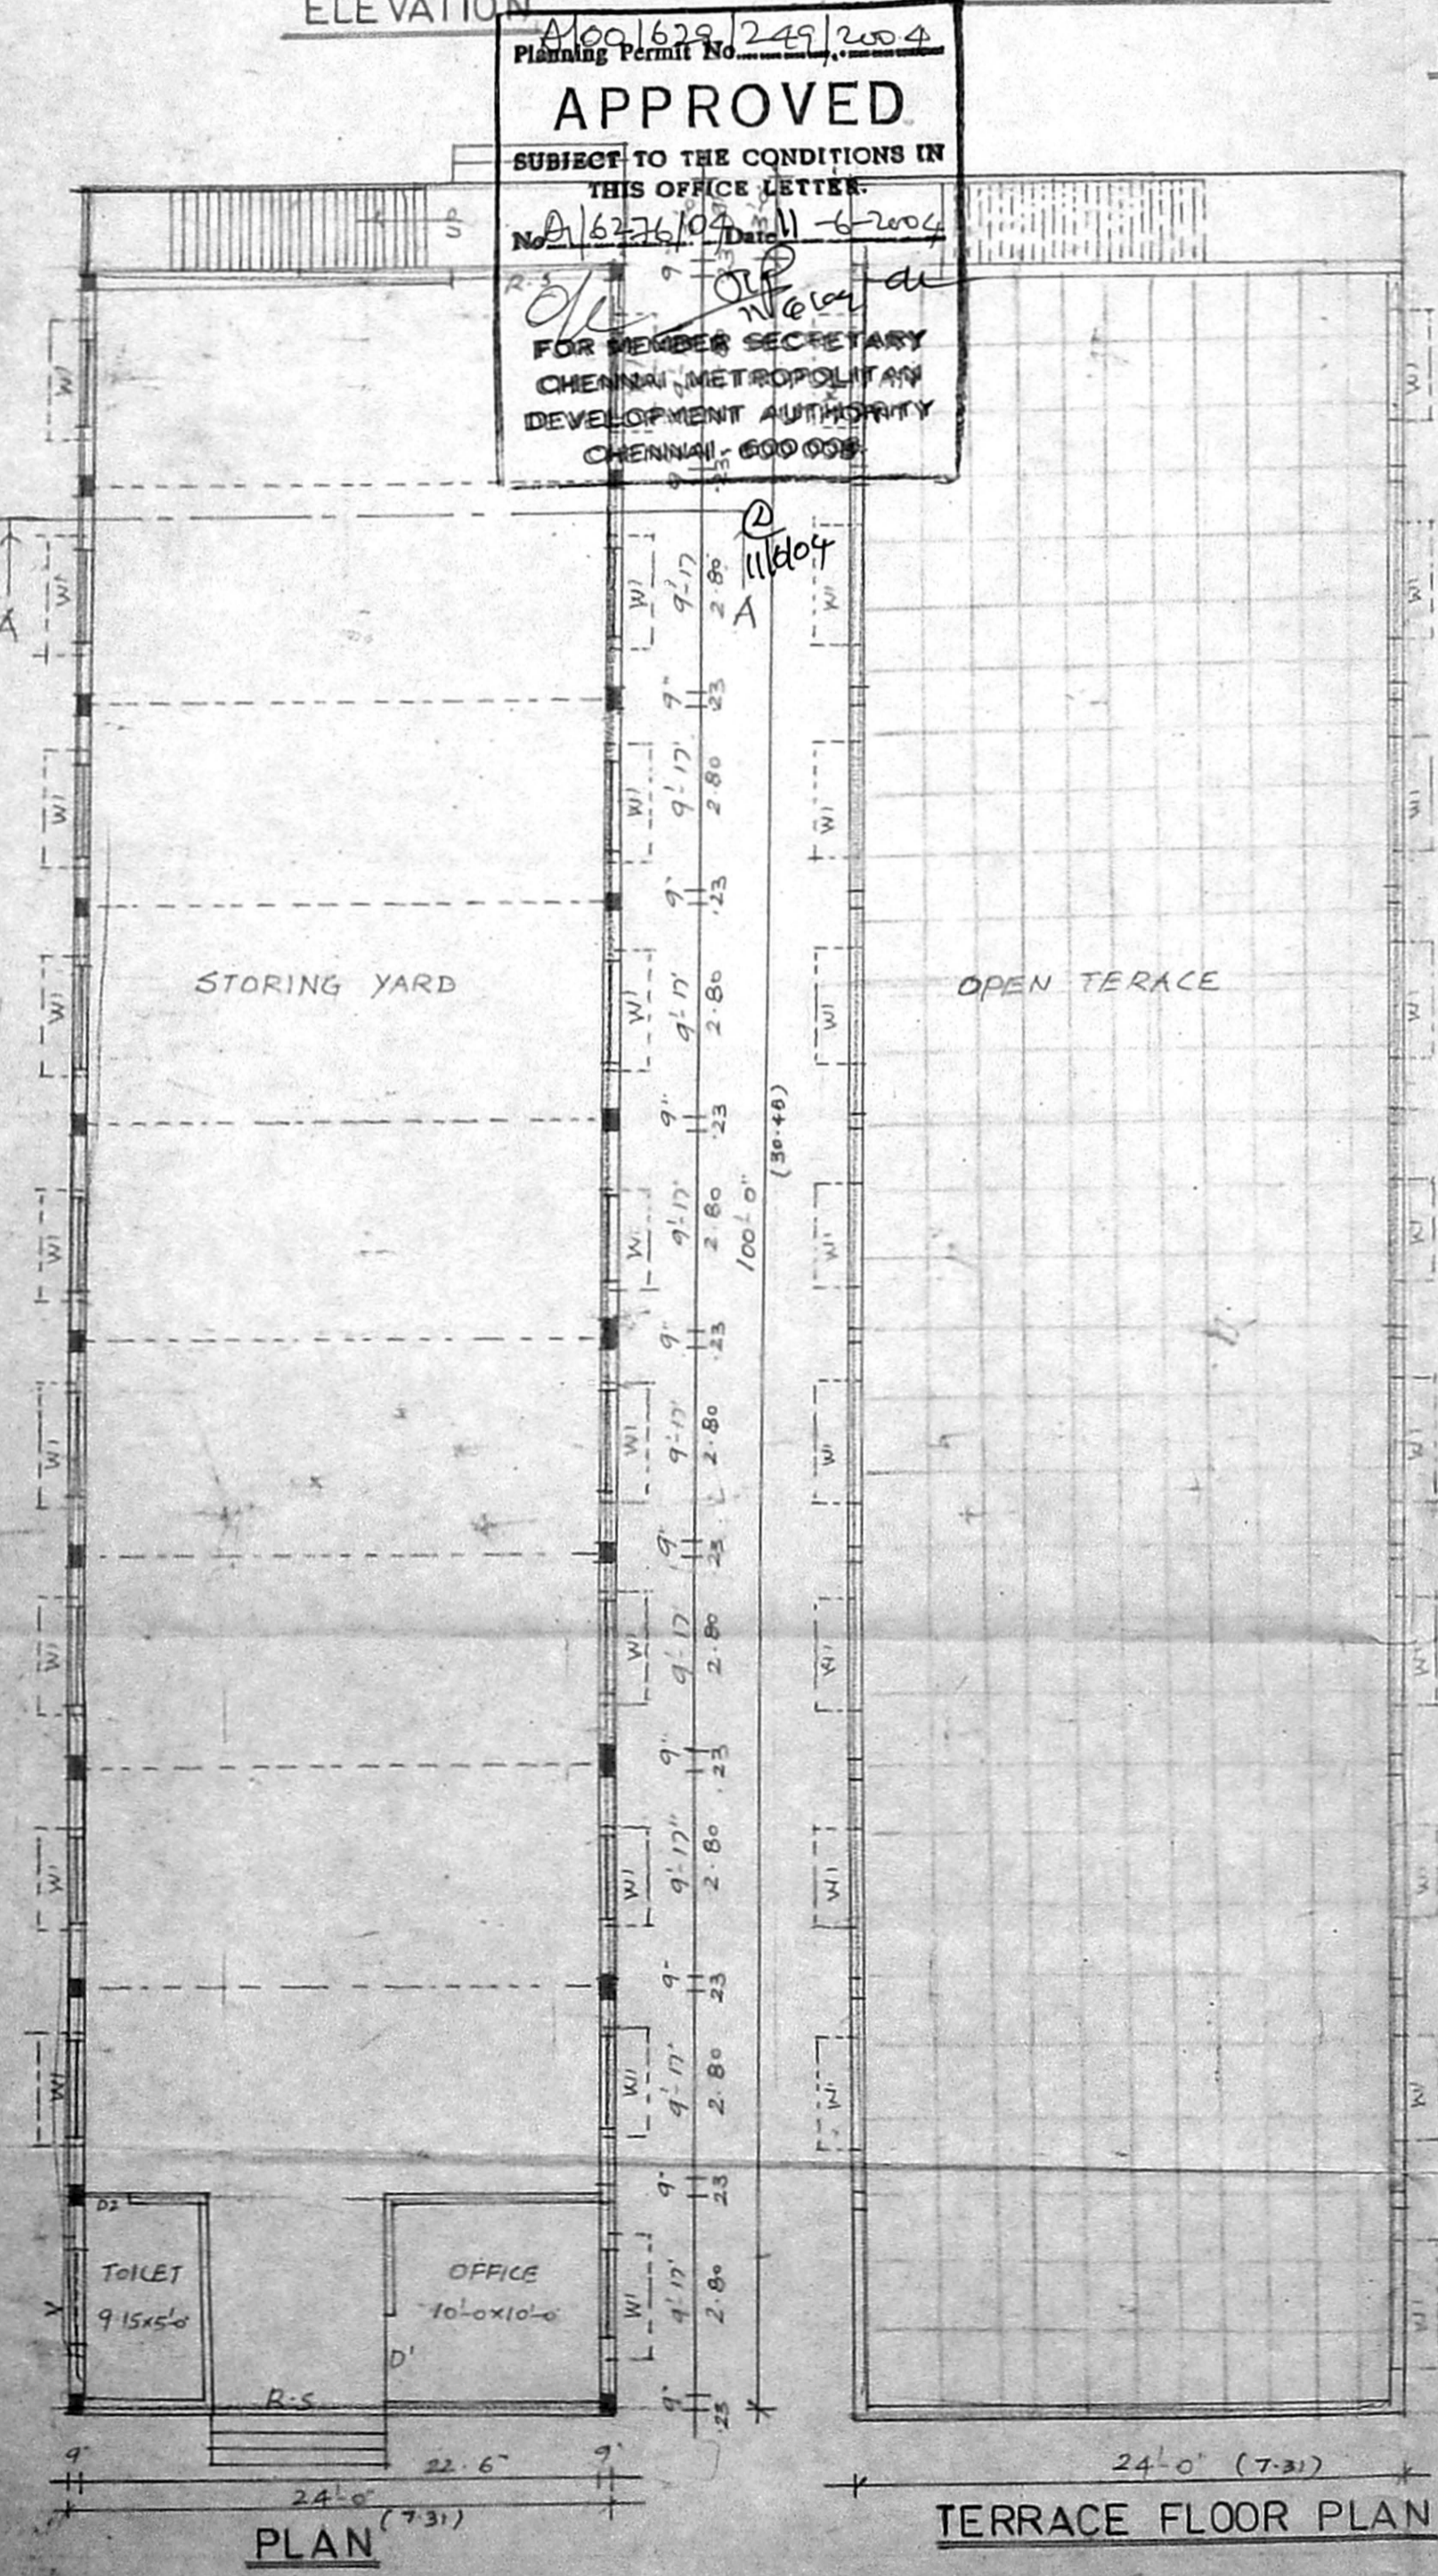
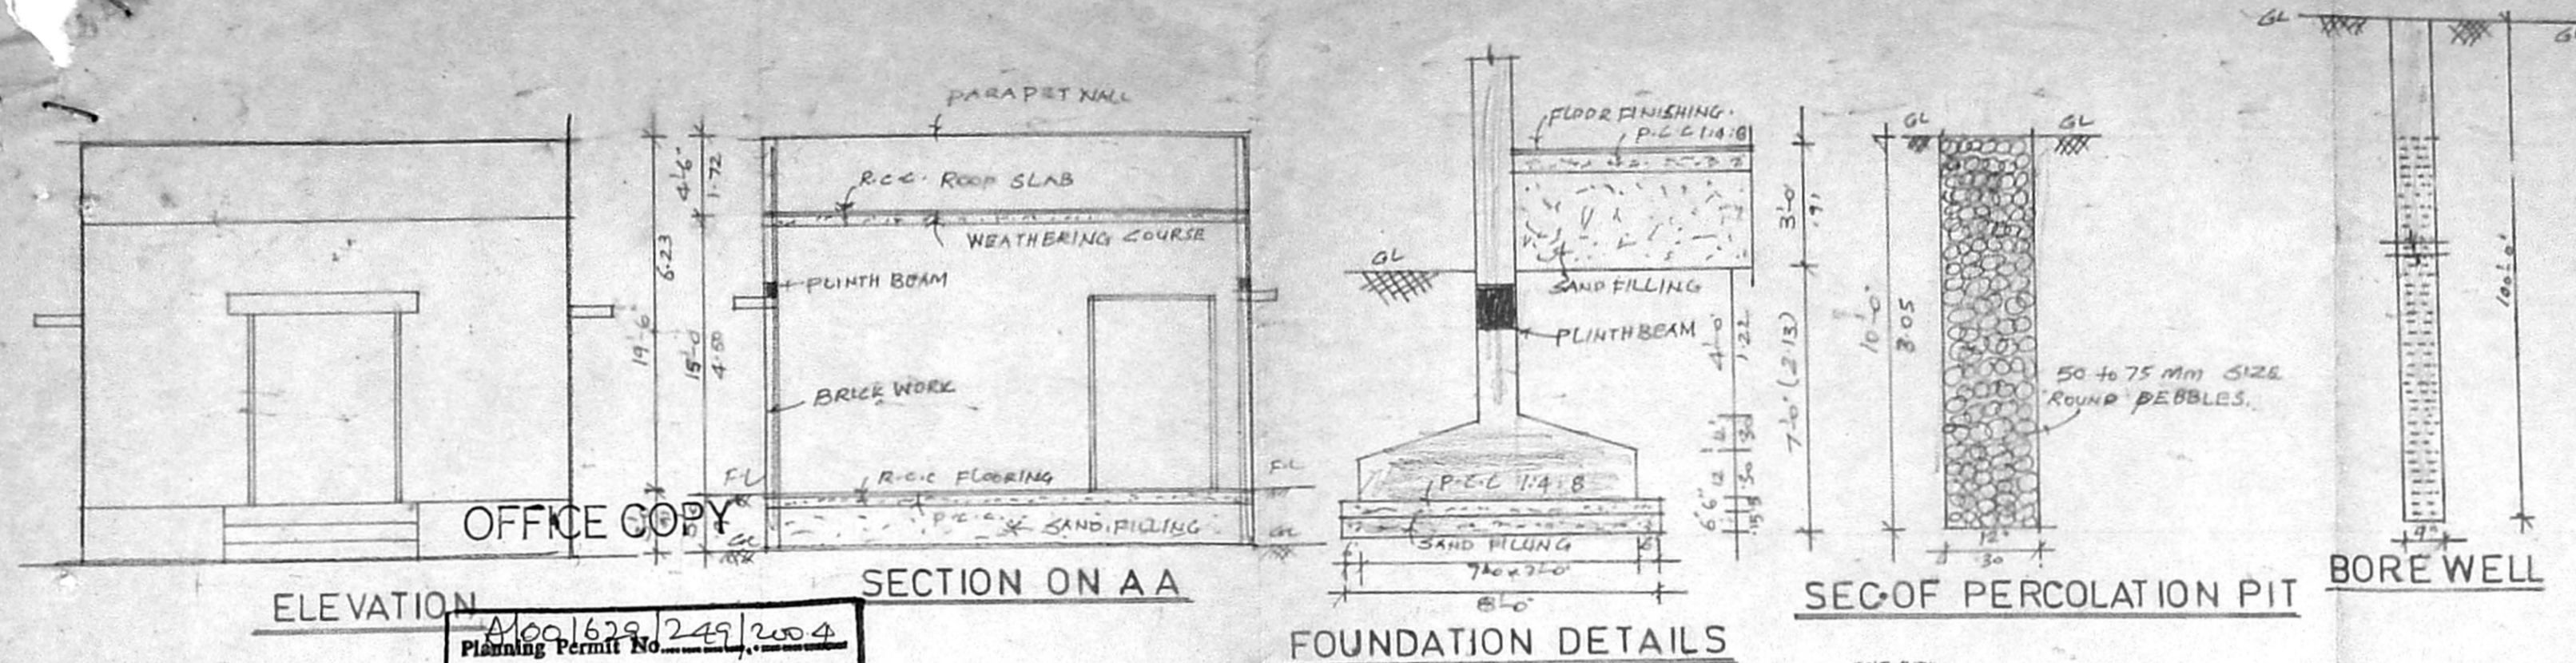


PLAN SHOWING THE PROPOSED CONSTRUCTION OF STORING AND DRYING OF FERTILIZES IN SURVEY NO 22A/1B2B AND 22A/2B OF THANDAKALANI VILLAGE AMBATHUR TALUK THIRUVALLUR DISTRICT.

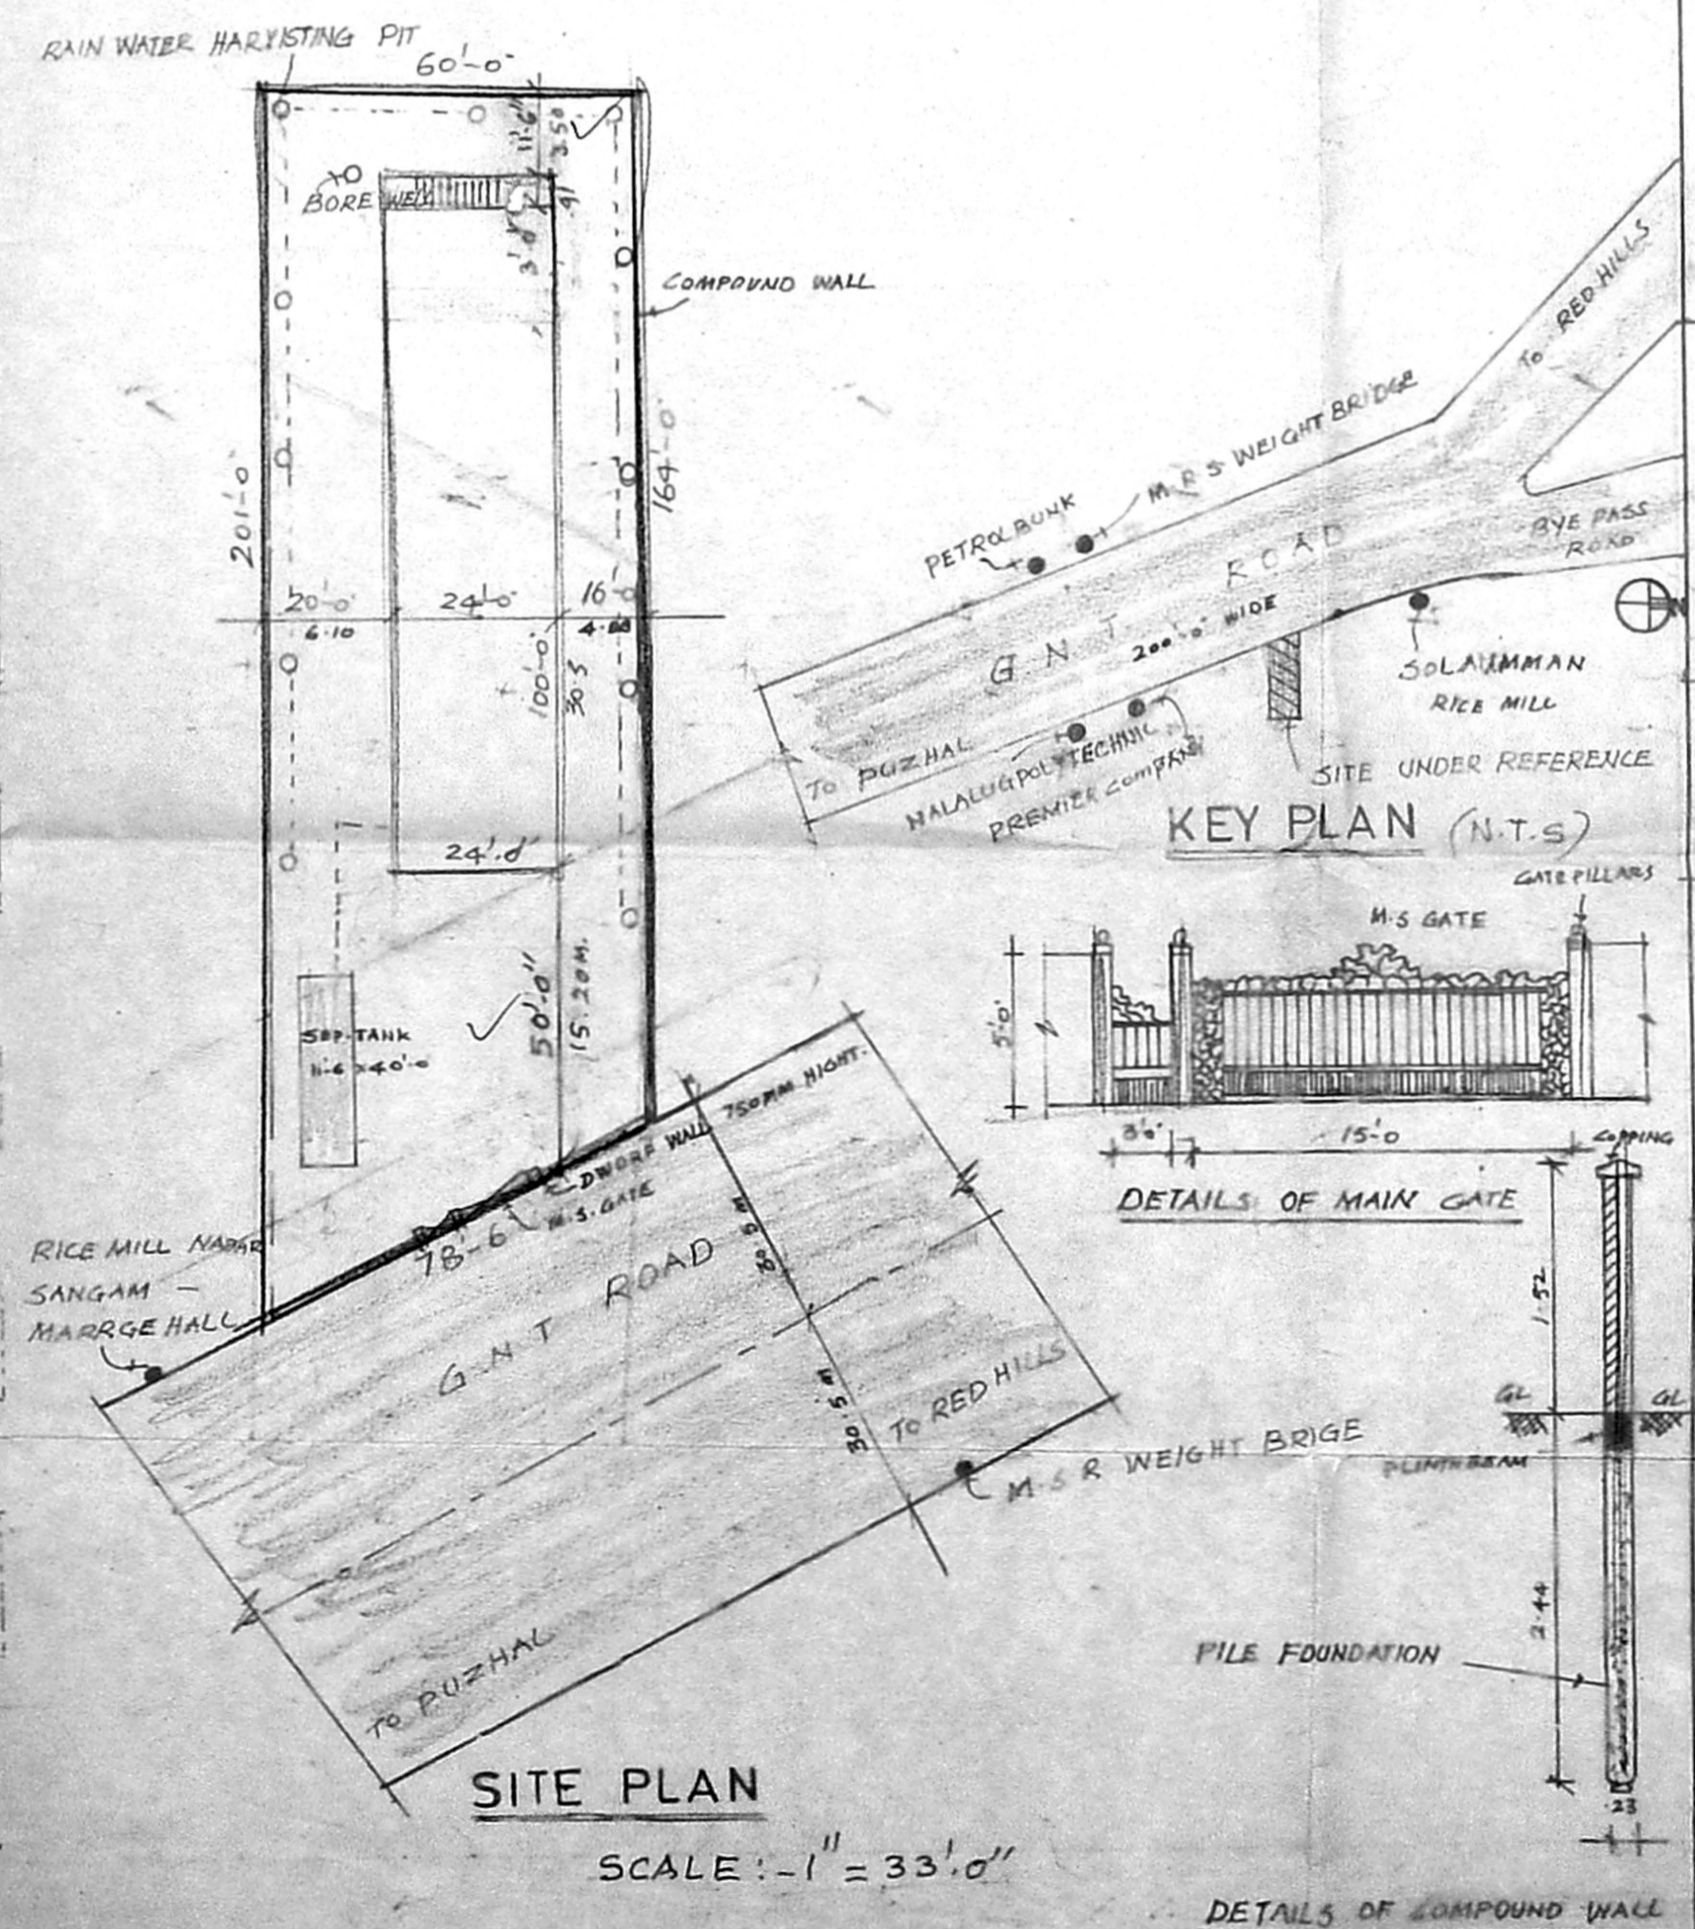

100/629/249/2004
 Planning Permit No. 100/629/249/2004
APPROVED
 SUBJECT TO THE CONDITIONS IN THIS OFFICE LETTER.
 No. 100/629/249/2004
 Date: 11-6-2004
 FOR MEMBER SECRETARY
 CHENNAI METROPOLITAN
 DEVELOPMENT AUTHORITY
 CHENNAI, 600 008

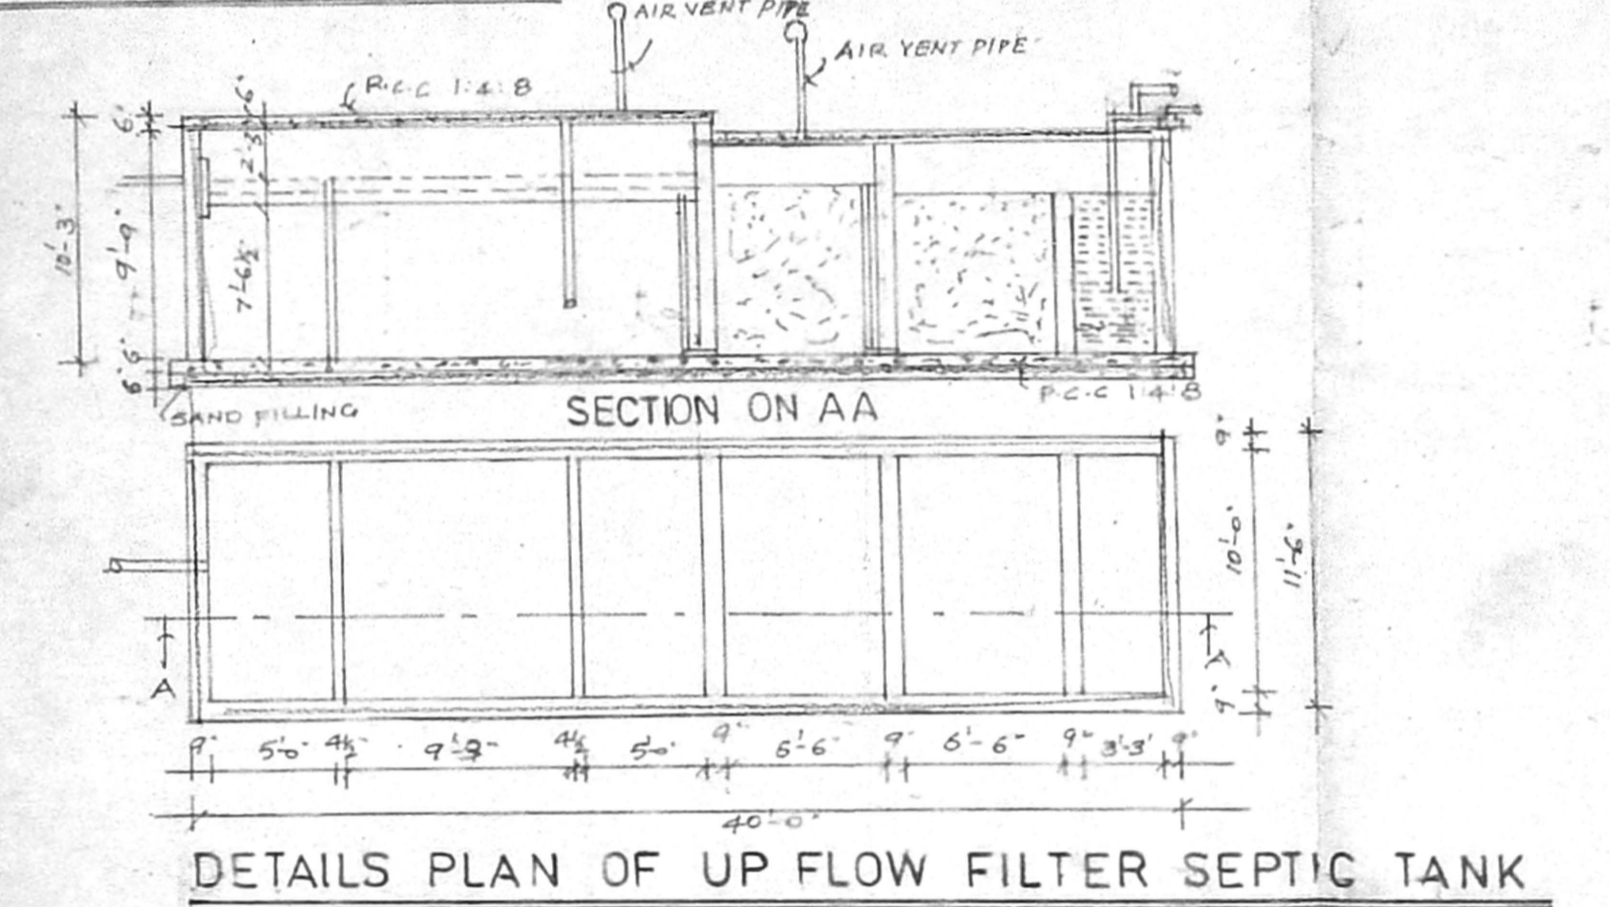

CMDA "A" CHANNEL
 C. No. A/62776/2004
 Seruti y / Revised Plan
 P. A. I. 8/6/04
 A.P. D.P.

REFERENCE

RS	ROLLING SHUTTER	8'0" x 10'0"
RS	"	6'0" x 10'0"
D1	DOOR	3'6" x 7'0"
D2	DOOR	2'6" x 7'0"
W	WINDOW	5'0" x 4'6"
W1	WINDOW	4'0" x 4'6"
W2	WINDOW	3'0" x 4'6"
Y	VENTILATOR	2'6" x 2'0"

AREA STATEMENT

PLDT AREA	11336 sqft / 1053 sqm
GROUND FLOOR AREA	2400 sqm / 223 sqm
TOTAL FLOOR AREA	223 sqm
F.S.I	0.21
COVERAGE	21%

COLOUR INDEX

PROPOSED SHOWN THUS	
SITE BOUNDARY SHOWN THUS	
ROADS SHOWN THUS	

SCALE
 1" = 8' 0"
 1 CM = 100 CM

N. Srinivas
 S. Manjula

OWNER

K. SELVAM, B.E. AMIE, C.Eng (I) A.I.
 Consulting Civil Engineer Chartered Engineer
 Approved Nature & Licensed Surveyor,
 Class I Reg No. 600 2003 2004
 Door No. 11/17, Thiruvalluvar Salai,
 Mogappair East, Chennai-600 051
 Ph. 26562050, Cell 98412 82050
 (R/FN CH/INTL FILE NOT APPLICAB)

LICENSED SURVEYOR