
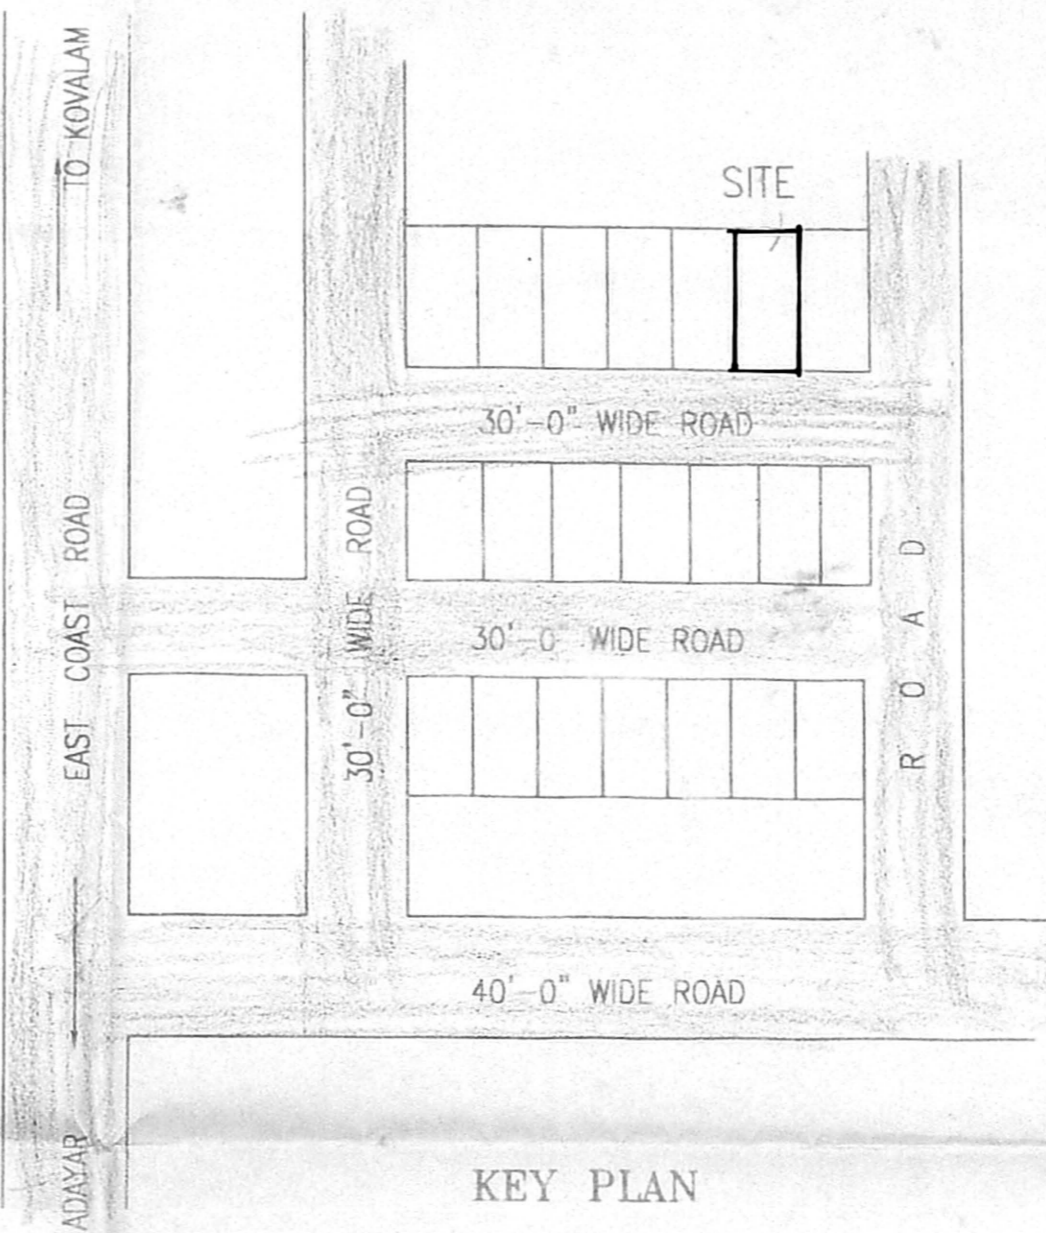
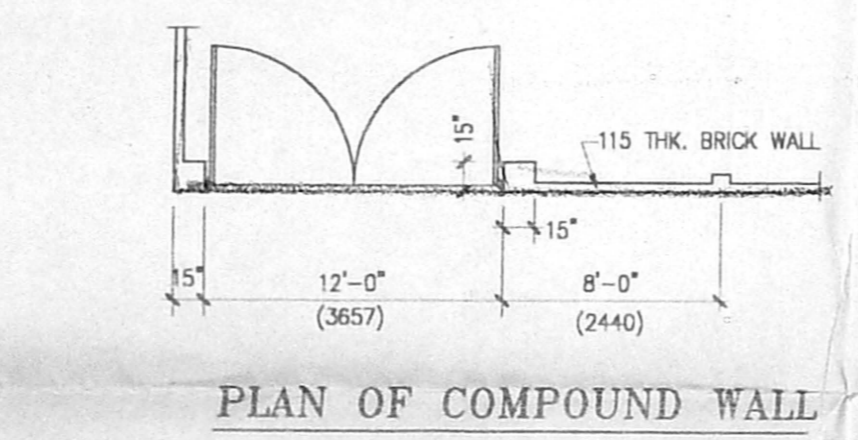
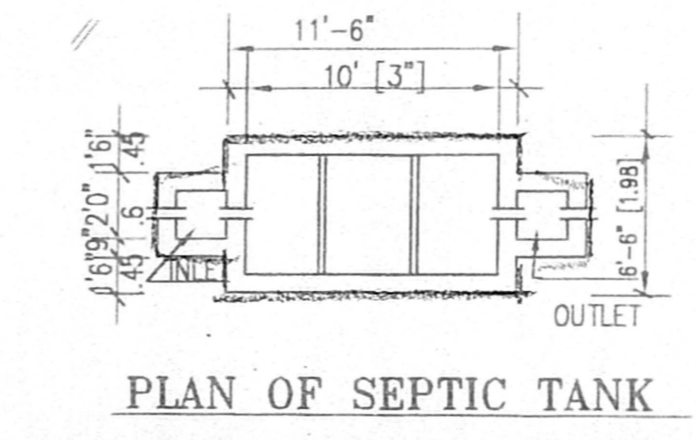
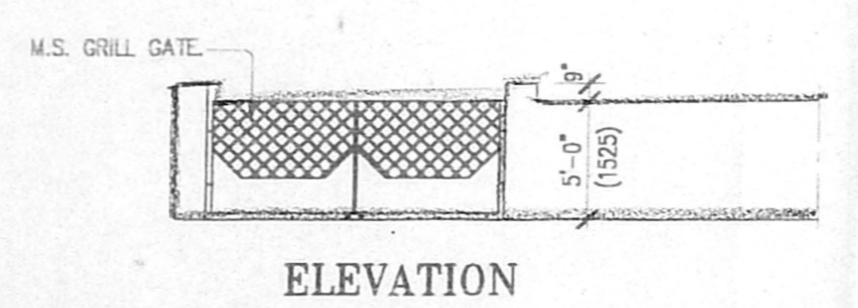
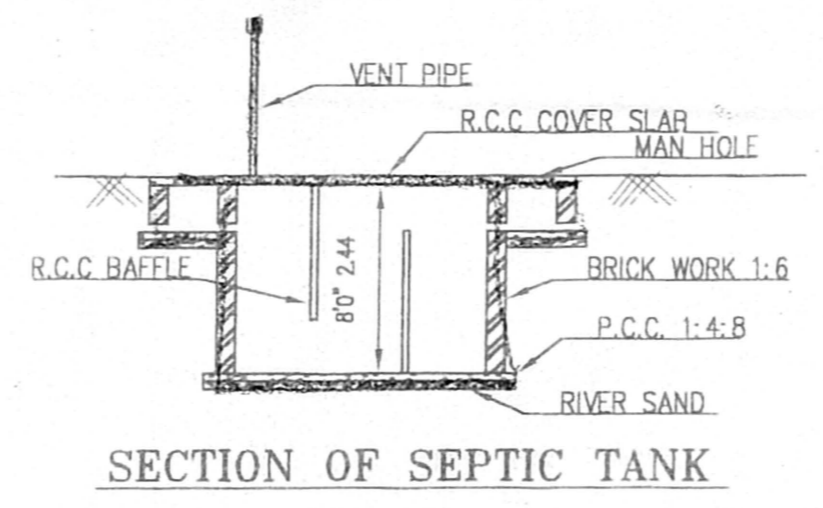
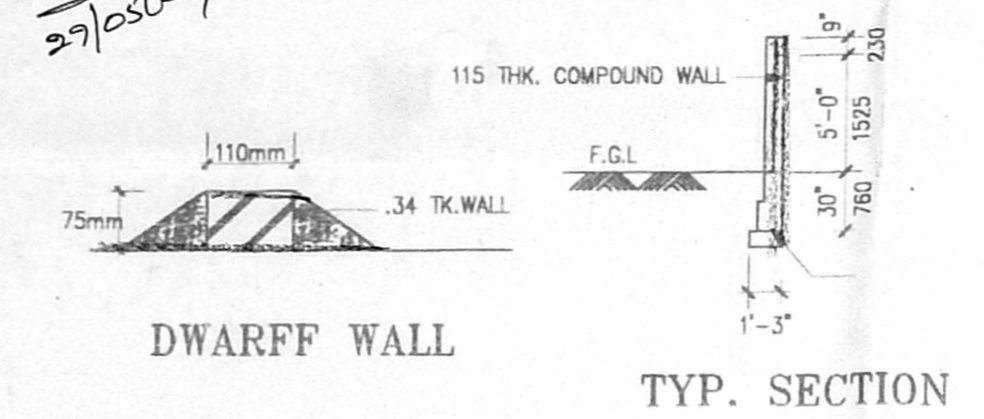
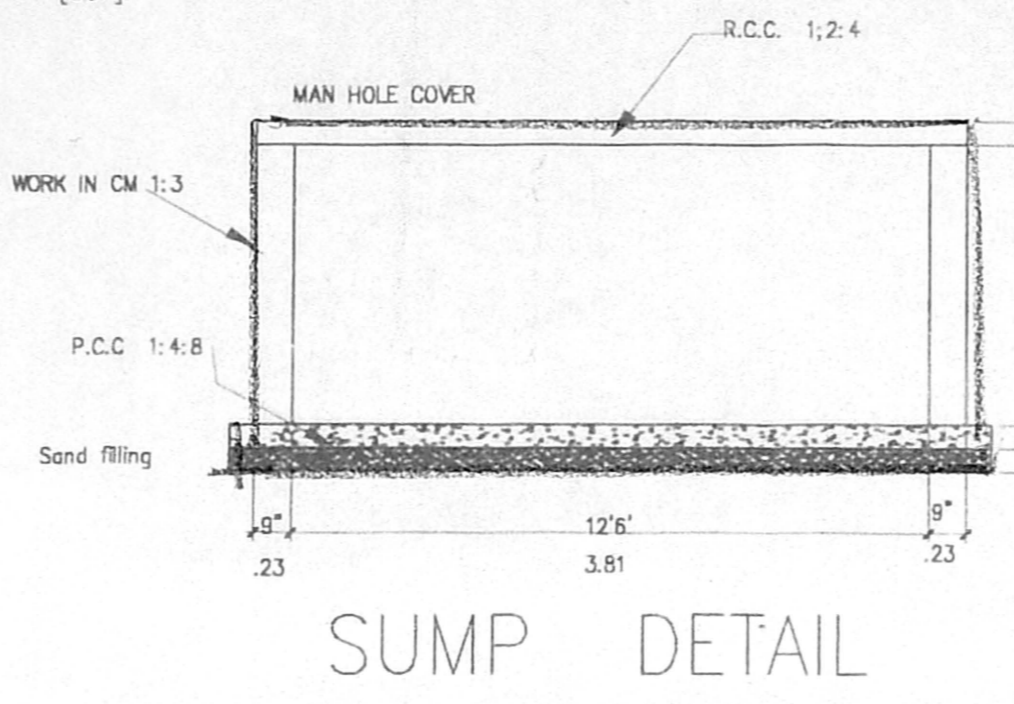






SCHEDULE OF JOINERY

TYPE	OPENING SIZE		DESCRIPTION
	WIDTH	HEIGHT	
D	3'-6"	7'-0"	PANNELLED DOOR
D1	3'-0"	7'-0"	PANNELLED DOOR
D2	2'-6"	7'-0"	PANNELLED DOOR
FD	8'-0"	7'-0"	FRENCH DOOR
W	6'-0"	4'-6"	CMDA GRATED CHANNEL
W1	4'-0"	4'-6"	C.No. 81/6600/2004
KW	4'-0"	4'-6"	Scrutiny Plan
W2	2'-0"	4'-6"	Scrutiny Plan
V	3'-0"	2'-0"	GLAZED LOUVERED VENTILATOR

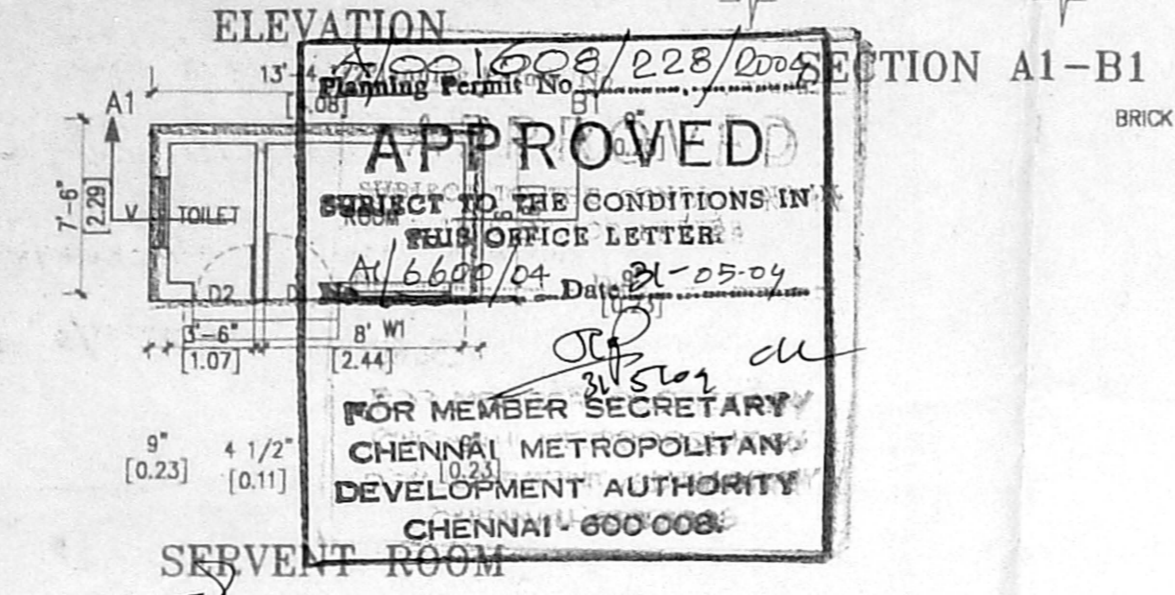

AREA - DETAILS

1. PLOT AREA	= 4380 .00sqft (407.06sqm)
2. GROUND FLOOR AREA	= 1816.17sqft (168.78sqm)
3. FIRST FLOOR AREA	= 1722.06sqft. ( 160.04sqm.)
4. TOTAL BUILTUP AREA	= 3538.23sqft (328.82)
5. HEAD ROOM AREA AREA	= 90.25sqft. (8.38sqm.)
6. PLOT COVERAGE IN %	= .41%
7. FLOOR SPACE INDEX	= .80%

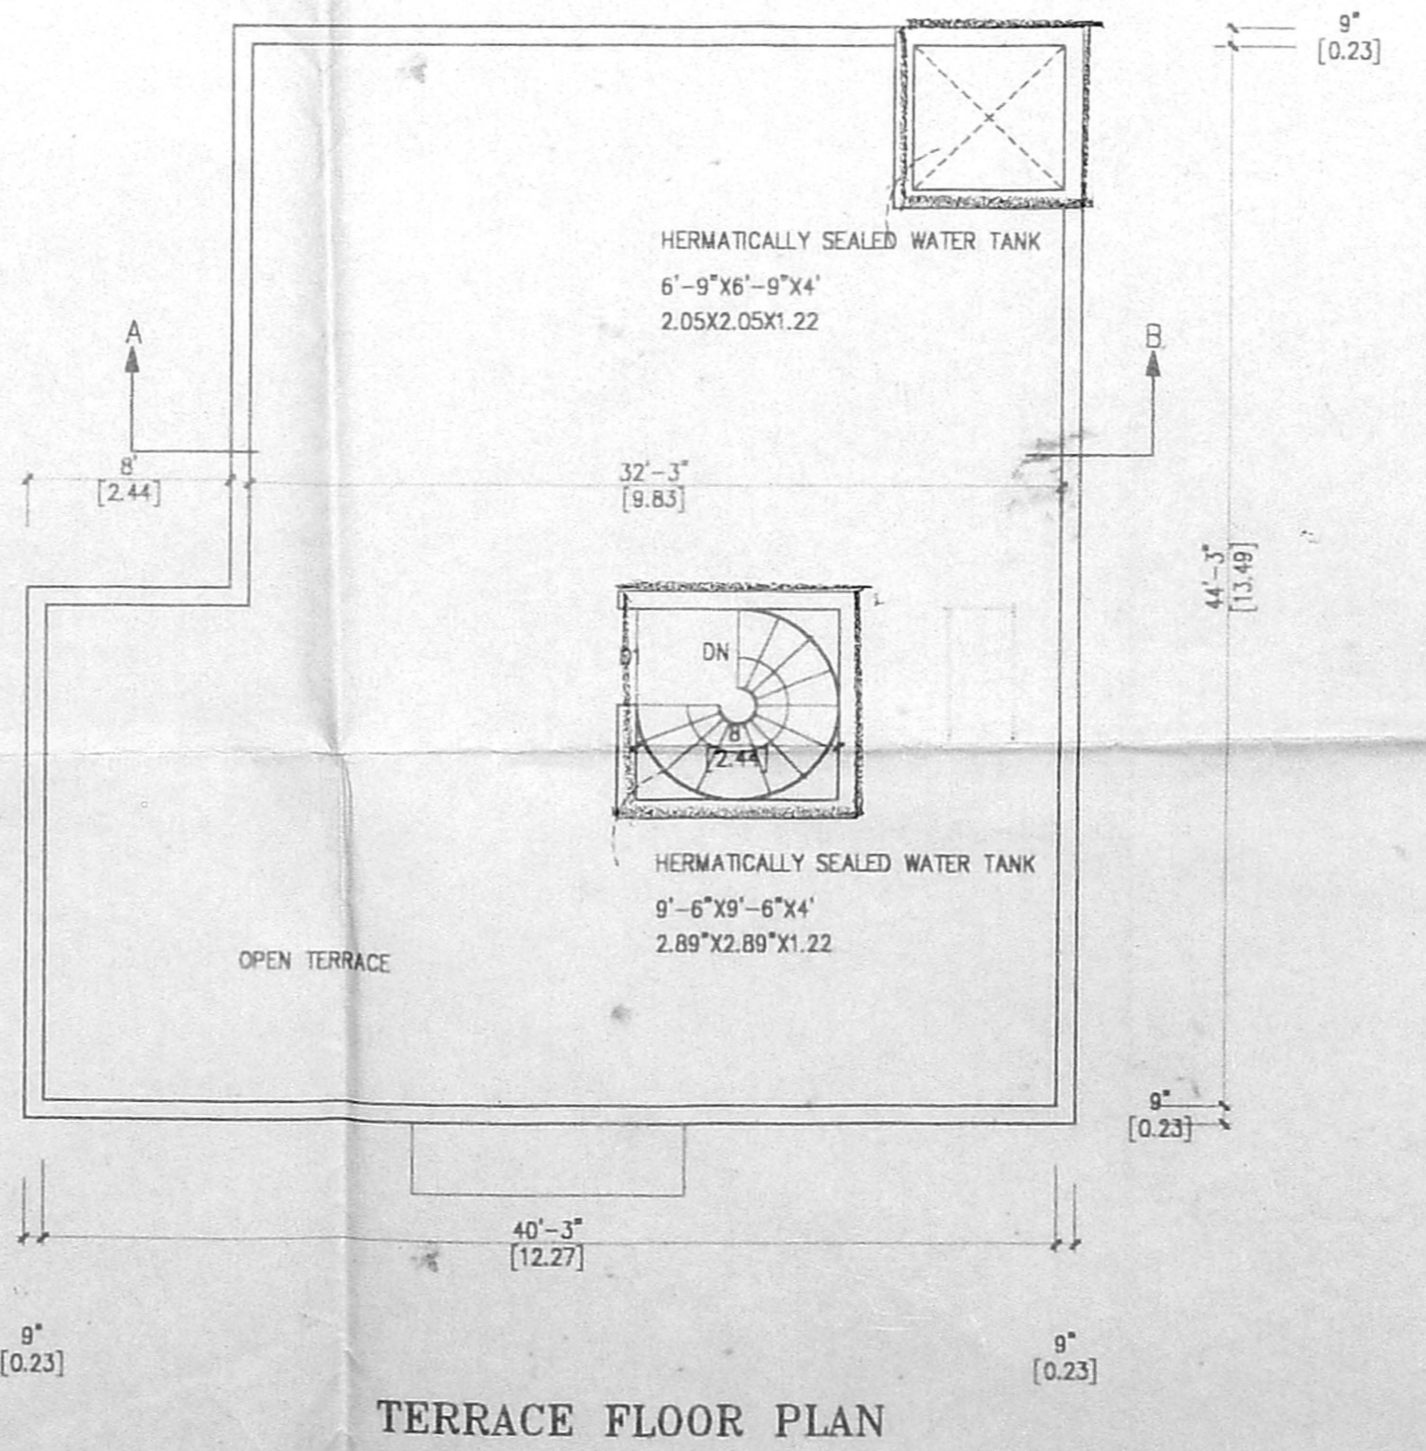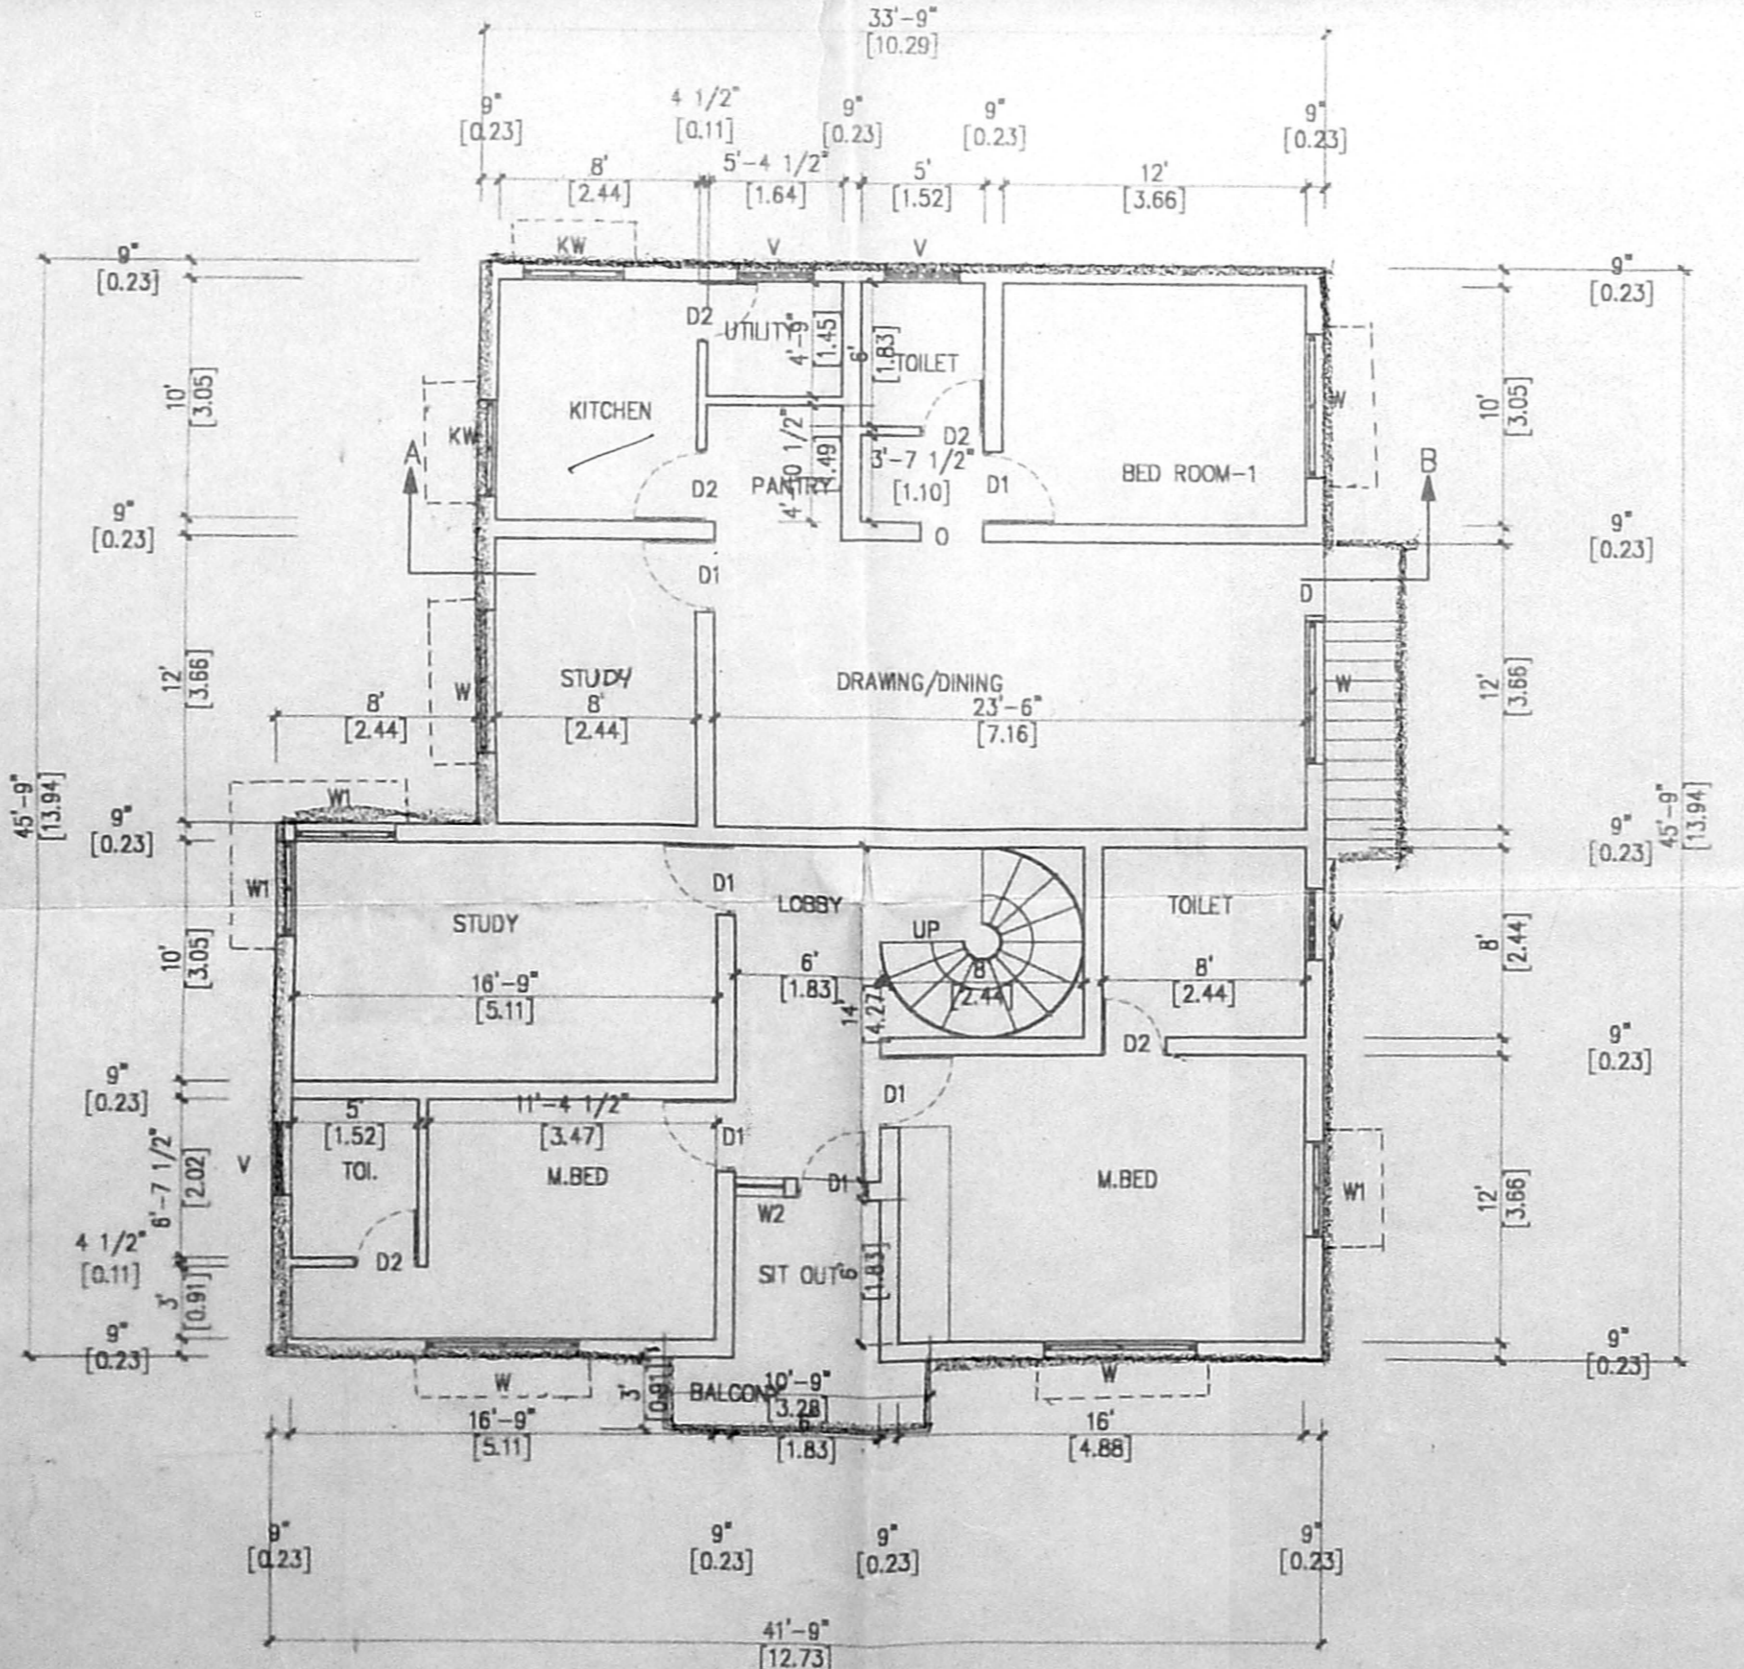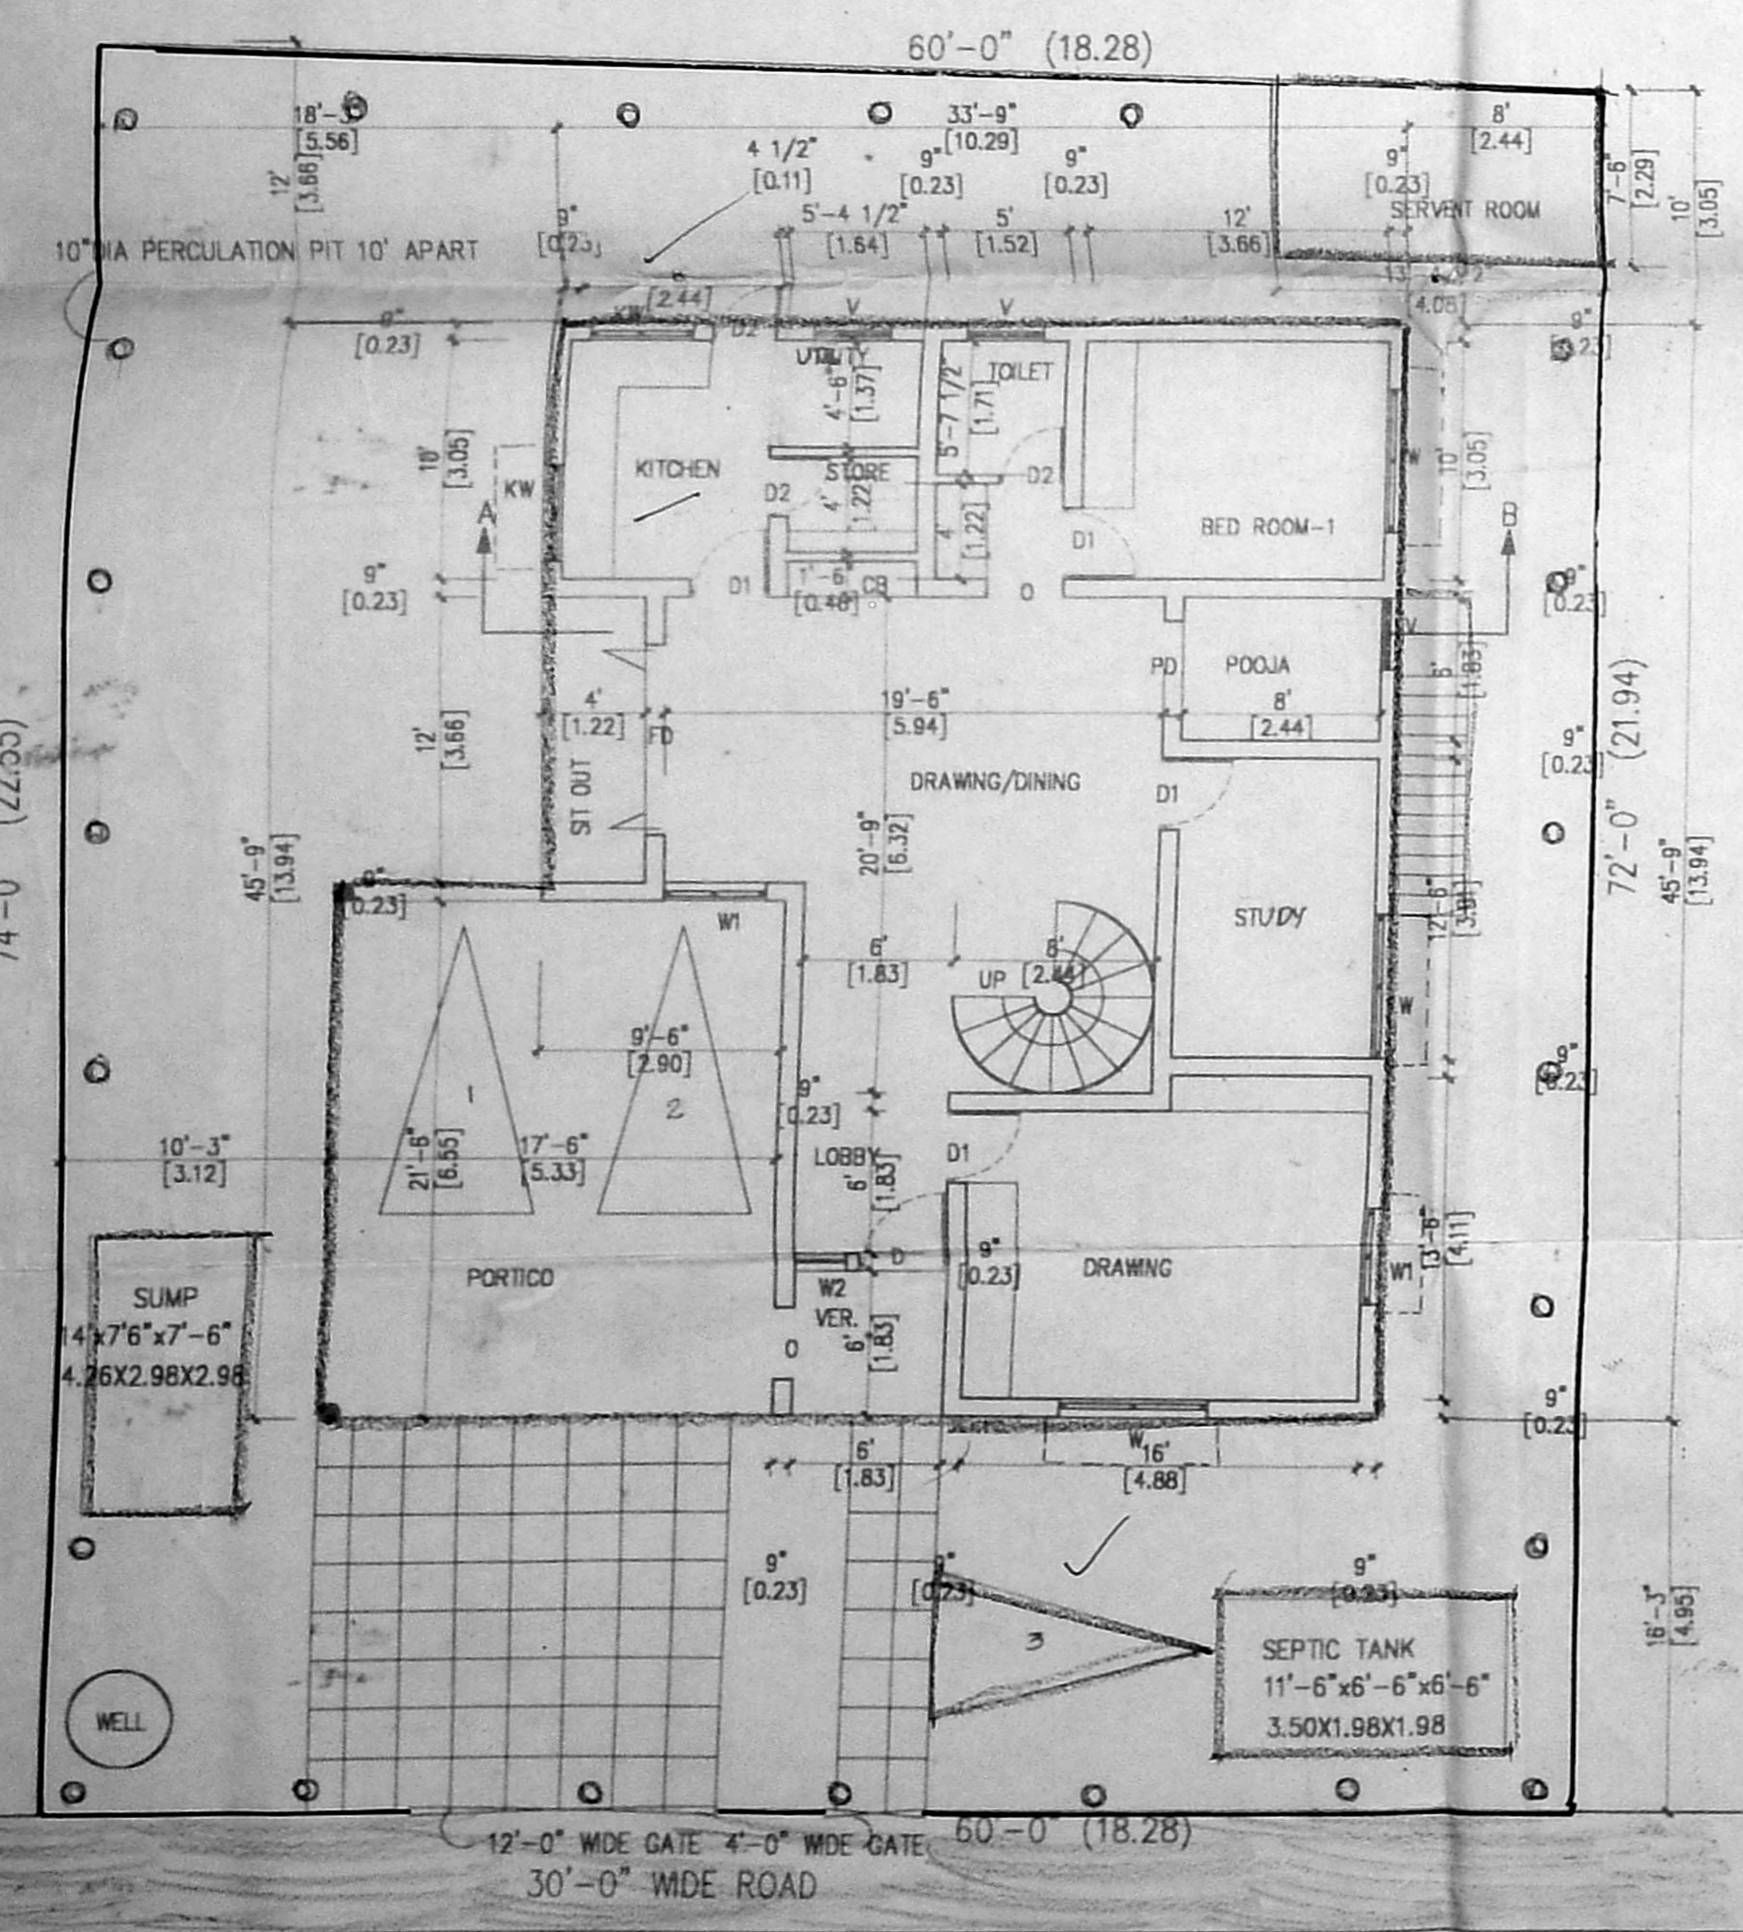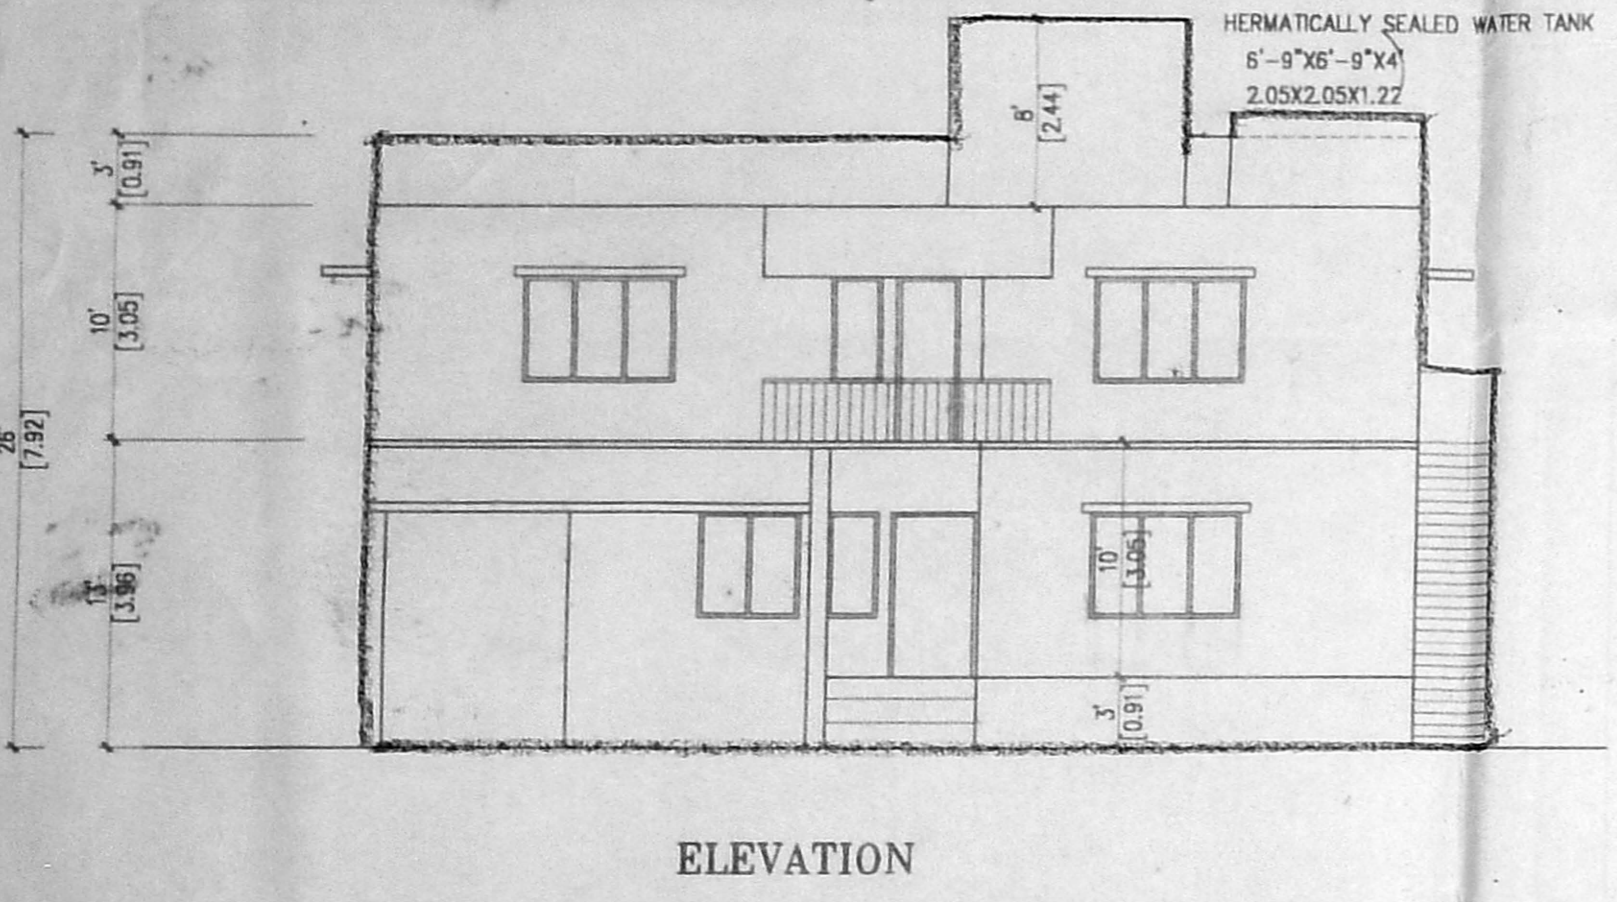

PLAN SHOWING THE PROPOSED HOUSE AT PLOT NO SURVEY NO 23/1A1C 6A1,9A2 KAZURA GARDEN OF NEELANGARI VILLAGE, SAIDAPET TALUK, CHENNAI M.G.R DISTRICT

COLOUR INDEX

1. PROPOSED	
2. ROADS	
3. BOUNDARY	

NORTH POINT

SCALE 1" = 8'-0"

ALL DIMENSIONS ARE IN FEET & M

SIGNATURE OF OWNER

*Jayamathi*

LICENSED SURVEYOR

A. Vijaya Sarath, B.Arch.,  
REGISTERED ARCHITECT,  
REGN NO. C.A. 75/501  
Class-1, No. 306, Corporation of M. Trs.,  
75, GREENWAYS TOWER,  
R. A. PURAM, MADRAS 600 024.