




FRONT ELEVATION
SCALE = 1:100

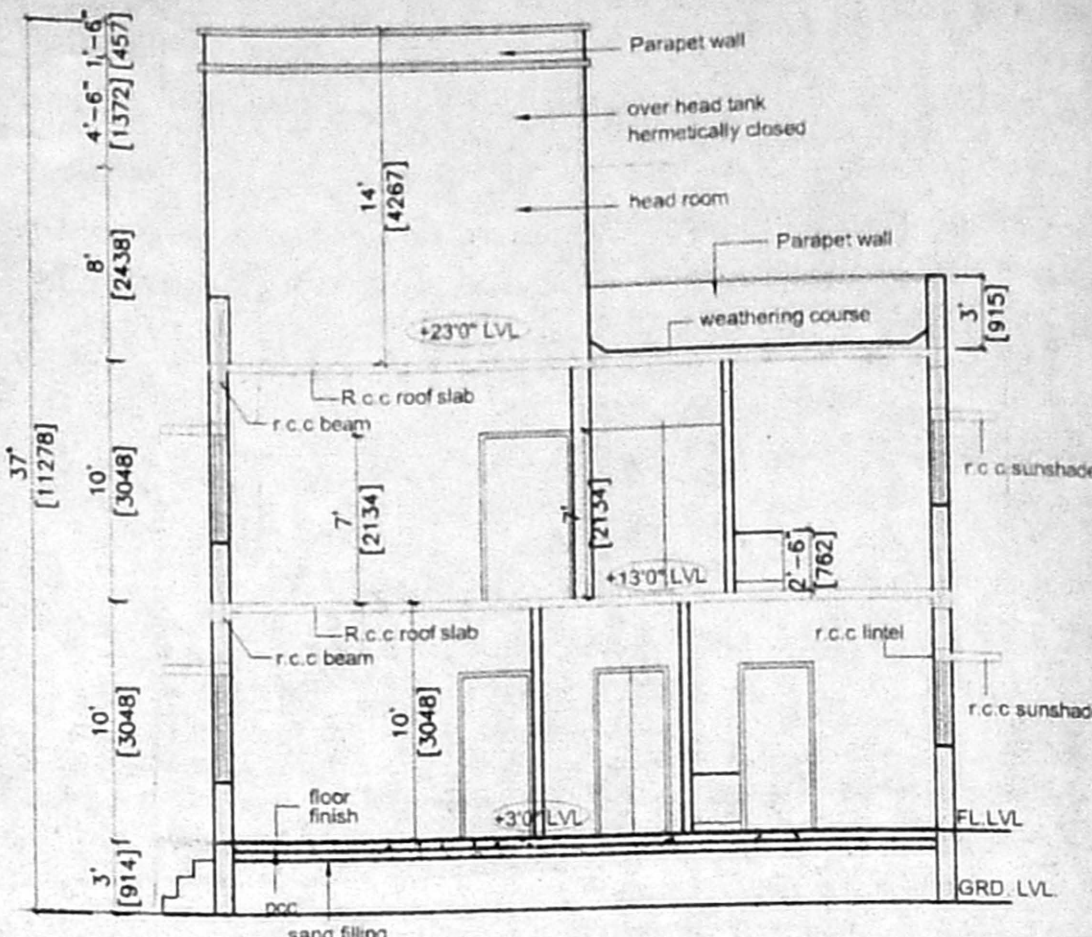


SECTION BB
SCALE = 1:100

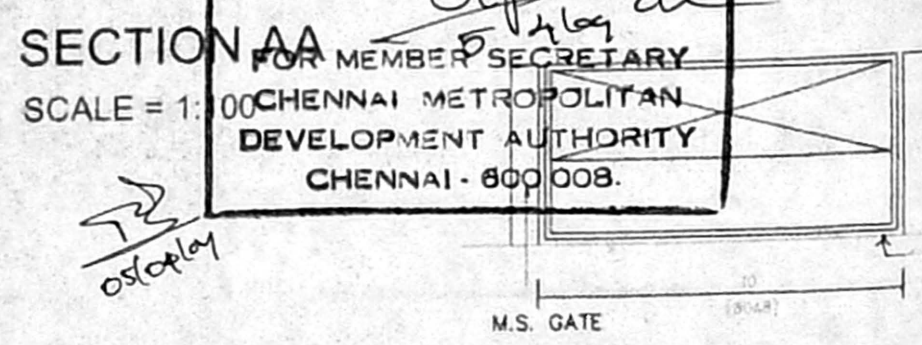


ELEVATION OF
COMP. GATE
(SCALE = 1:75)

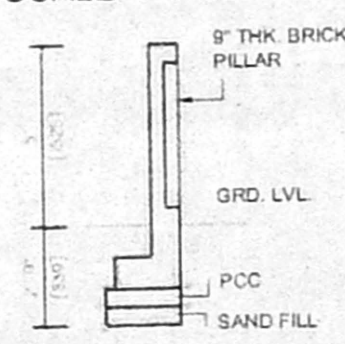

SECTION OF
COMP. WALL
(SCALE = 1:75)

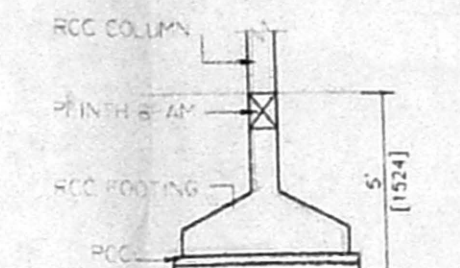

DETAIL OF
RCC FOOTING

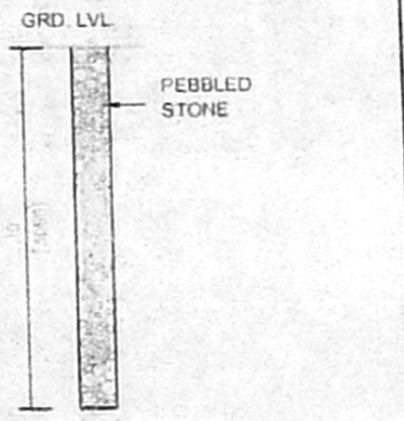

SECTION OF
PERCOLATION PIT
(SCALE = 1:75)



KEY PLAN
SCALE = (N.T.S)

PROPOSED RESIDENTIAL
BUILDING AT PLOT NO: 66,
LAKSHMIHAYAGRIVA 1st Street,
LAKSHMIHAYAGRIVA NAGAR, NO137,
VELACHERY VILLAGE, S.NO: 561 (PE)
L.P.D.M/D.D.T.P. NO.77/70,
MAMBALAM GUINDY TALUK,
CHENNAI CORPORATION
DIVISION-153-A, ZONE-10.

SPECIFICATION

FOUNDATION: RCC COLUMN FOOTING IN 1:2:4 MIX WITH SAND AND PCC(1:4:8)

SUPER STRUCTURE: ALL WALLS AND PARTS 4.5" (115) THK. BRICK

INTEL & SUNSHADE: R.C.C. 1:2:4 MIX

ROOF SLAB: R.C.C. 1:2:4 MIX

PLASTERING: 12 MM THK. PRESSED CLAY BRICK OVER LIME CONCRETE 3 OF BRICK AGGT. TO SLOPING POINT WITH NECESSARY CEMENT MORTAR 1:3 MIX WITH CRUDE OIL 5% WEIGHT OF CEMENT.

FLOORING: POLISHED FLOORING

DOORS & WINDOWS: WOODEN FRAMED AND PANELLED DOORS AND SHUTTER WINDOWS

WEATHERING COURSE: 12 MM THK. PRESSED CLAY BRICK OVER LIME CONCRETE 3 OF BRICK AGGT. TO SLOPING POINT WITH NECESSARY CEMENT MORTAR 1:3 MIX WITH CRUDE OIL 5% WEIGHT OF CEMENT.

PAINTING: EXTERIOR IN CEMENT PAINT AND INTERIOR IN OBD.

SCHEDULE OF JOINERY

TYPE	DESCRIPTION	SIZE
MD	MAIN DOOR	3'6" x 7'0" (1050 x 2100)
DD	DOOR	4'0" x 7'0" (1200 x 2100)
D	DOOR	3'0" x 7'0" (900 x 2100)
DI	DOOR	6'0" x 7'0" (1800 x 2100)
FD	FRENCH DOOR	4'0" x 7'0" (1200 x 2100)
W1	WINDOW	3'6" x 4'6" (1370 x 1370)
W2	WINDOW	4'0" x 4'6" (1200 x 1370)
W3	WINDOW	3'0" x 4'6" (900 x 1370)
KW	WINDOW	4'0" x 4'0" (1200 x 1200)
KW1	WINDOW	6'0" x 4'0" (1800 x 1200)
FW	FRENCH WINDOW	4'0" x 6'0" (1200 x 1800)
V	VENTILATOR	2'0" x 2'0" (600 x 600)

AREA STATEMENT

	SQFT.	SQM.
PLOT AREA	2800-00	260-20
GRD.FLOOR AREA	1162.22	107.97
PARKING AREA	480-00	44.61
FIRST FLOOR AREA	1642.22	152.56
BALCONY AREA	49.60	4.61
SECONDFLOOR AREA	502.50	46.68
HEAD ROOM AREA	252.00	23.42
TOTAL AREA	4088.54	379.85
PLOT COVERAGE	61%	
F.S.I.	1.20	

COLOUR CODE

PROPOSED WORK: [Symbol]


EXISTING ROAD: [Symbol]

BOUNDARY LINE: [Symbol]


SEWER LINE: [Symbol]

SIGNATURE OF OWNER
A. Ramesh Kumar


SIGNATURE OF LICENSED SURVEYOR
A. Ramesh Kumar, I.C.D., Licensed Surveyor, Class-II No. 921 Corporation of Chennai No: 7/461, 177th Street, 7th Block, Phase-II, Kodungaiyur-91 Ph. 954114 - 254688.

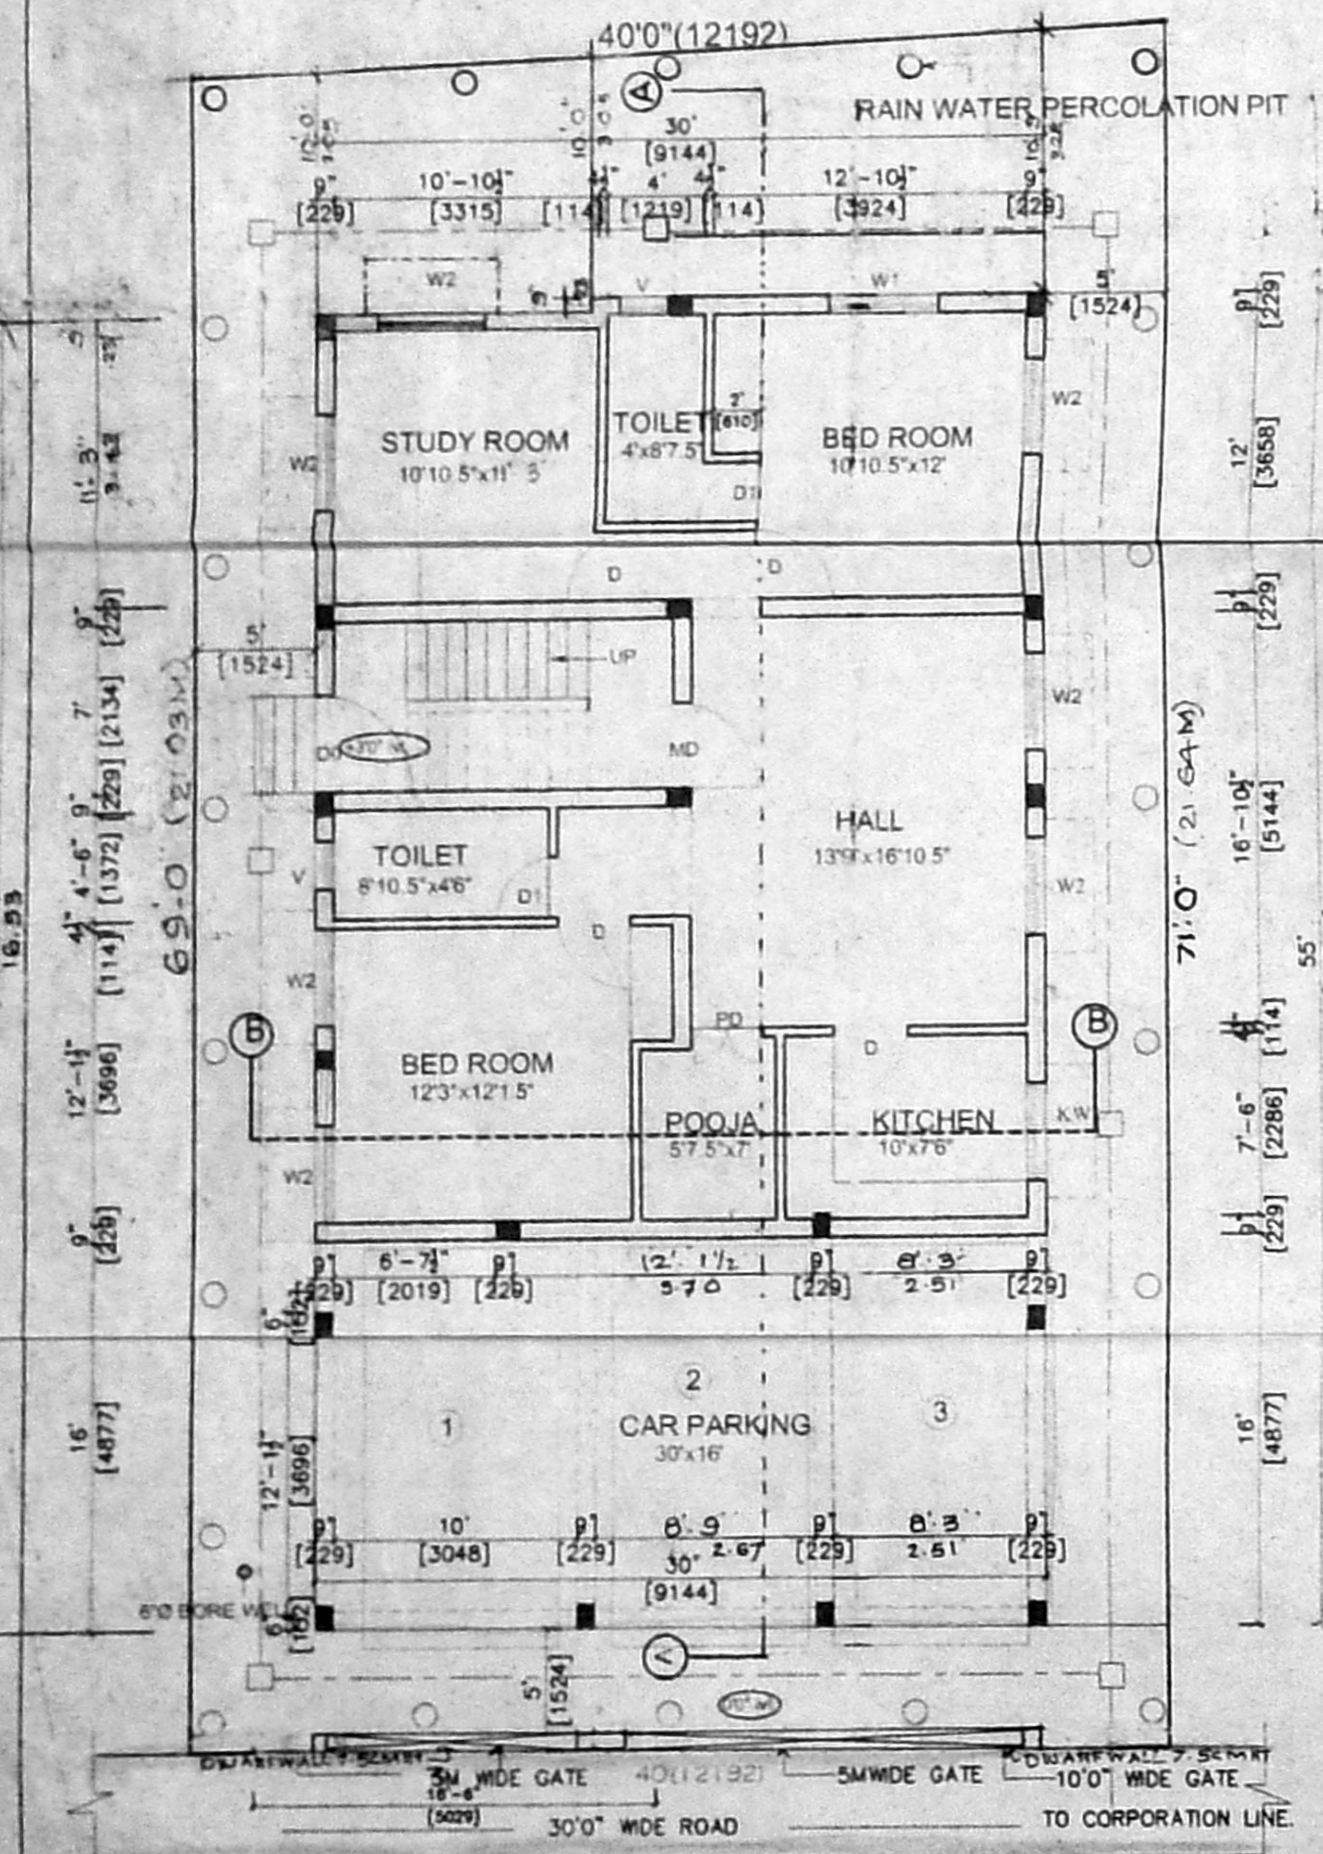


SITE, STILT CUM GROUND FLOOR PLAN
SCALE = 1:100

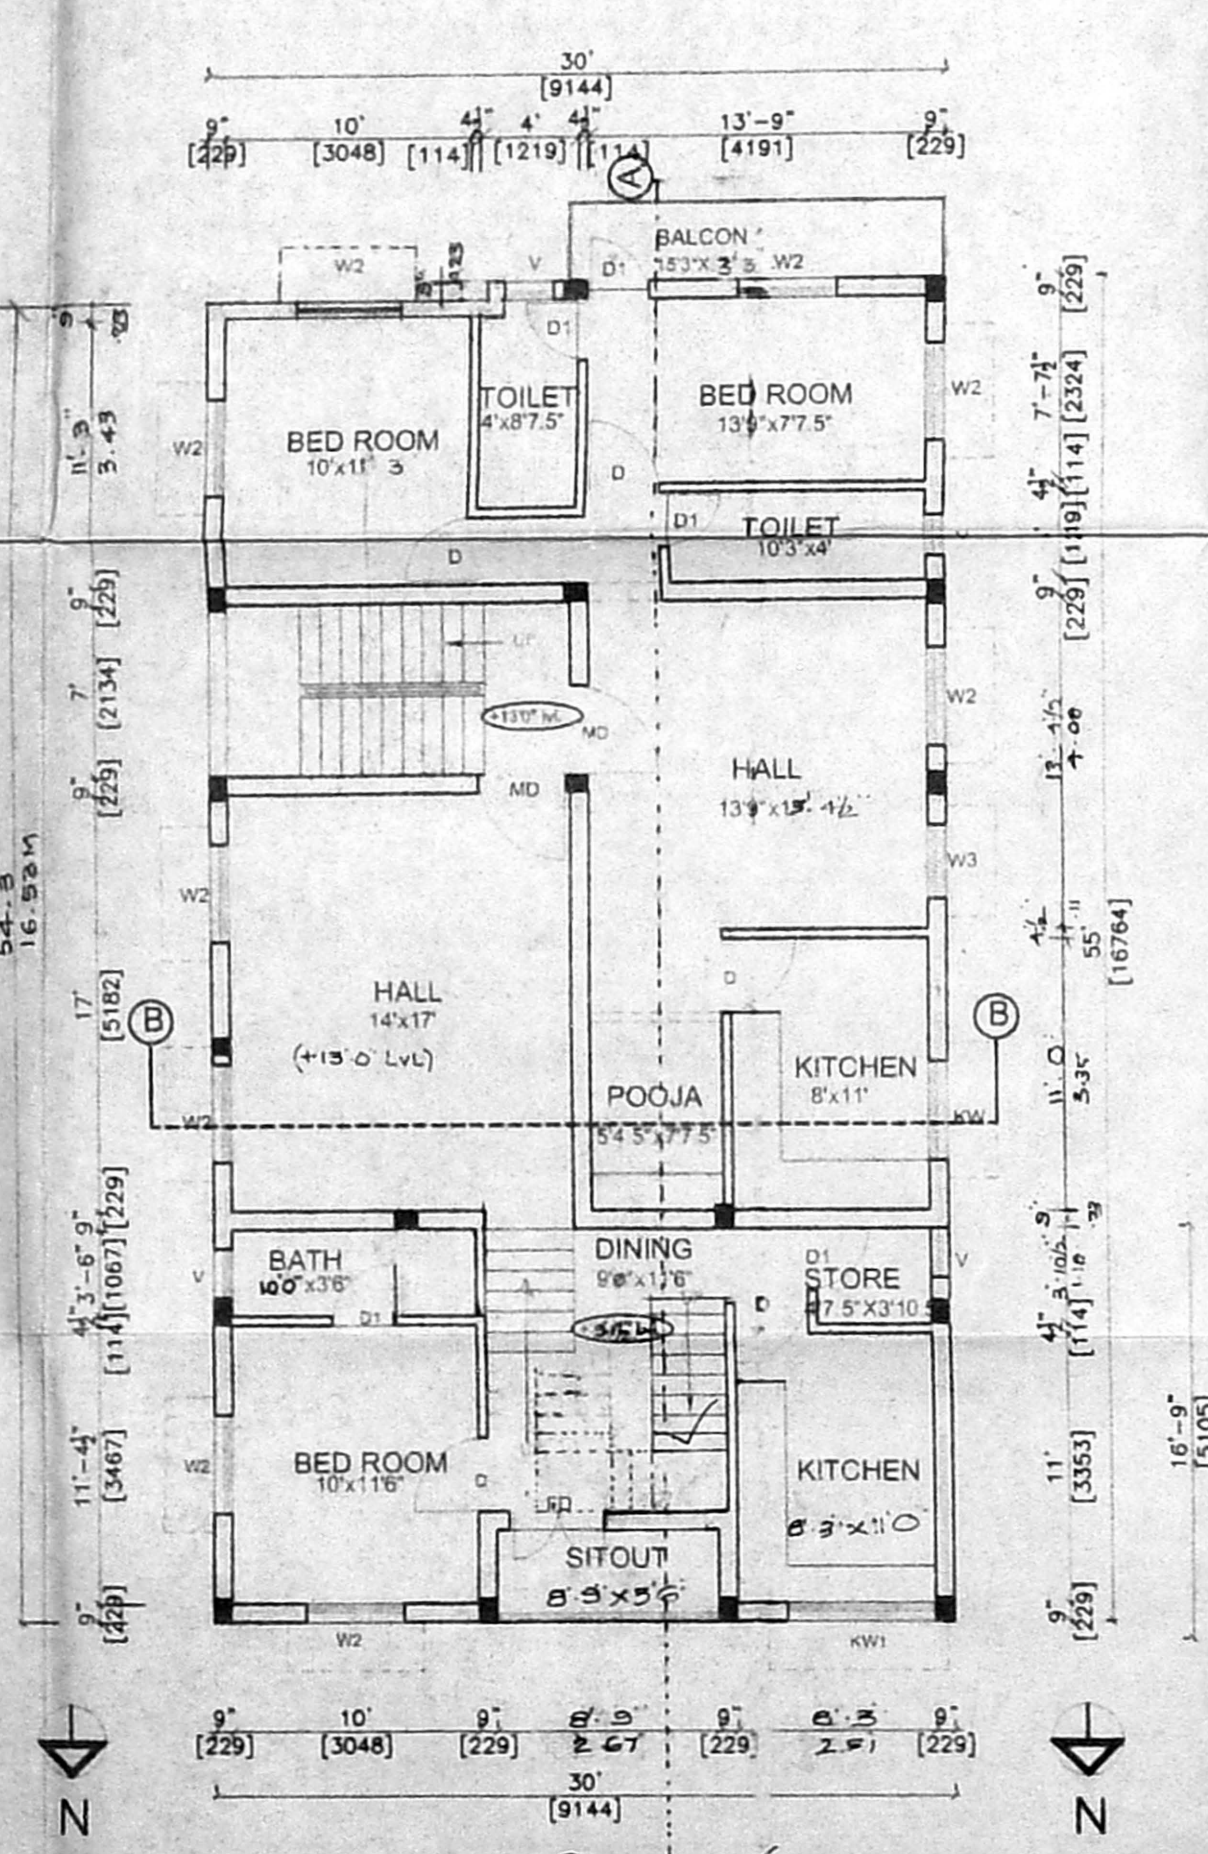

FIRST FLOOR PLAN
SCALE = 1:100

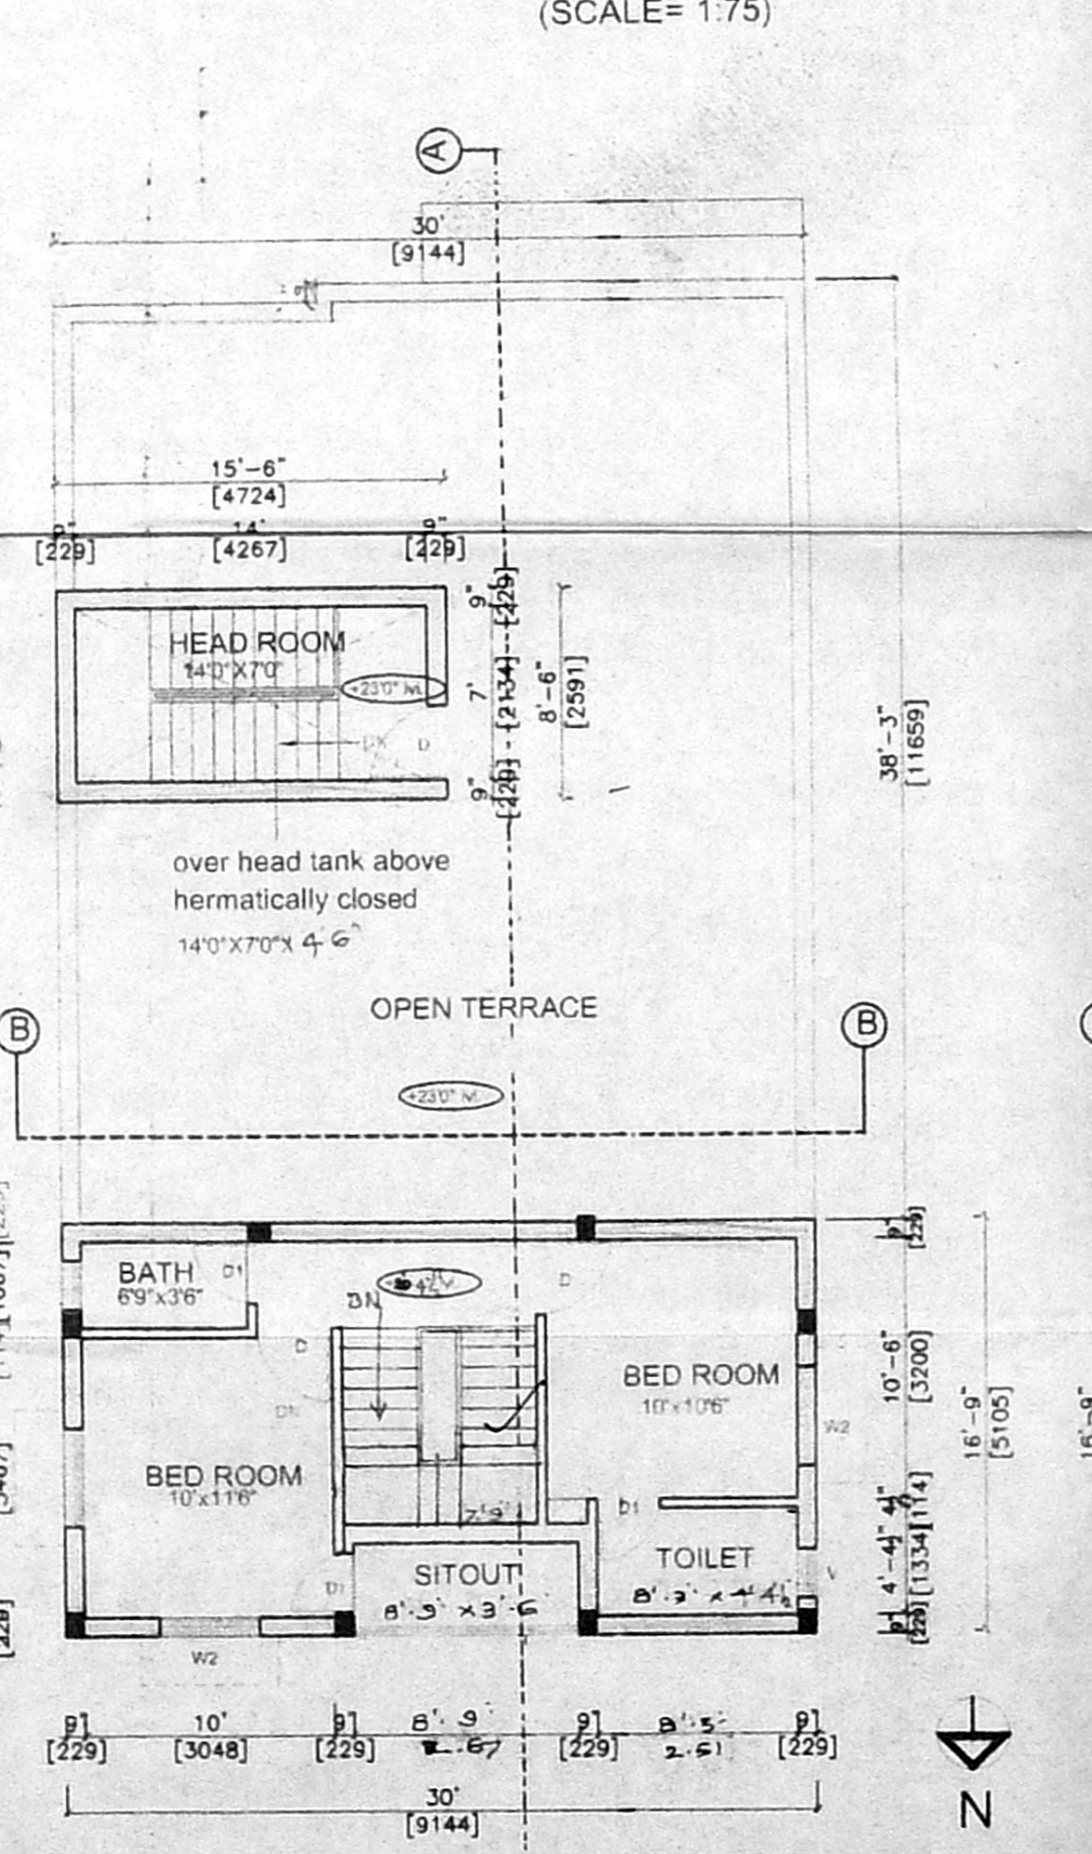

SECOND FLOOR PLAN (PART)
SCALE = 1:100

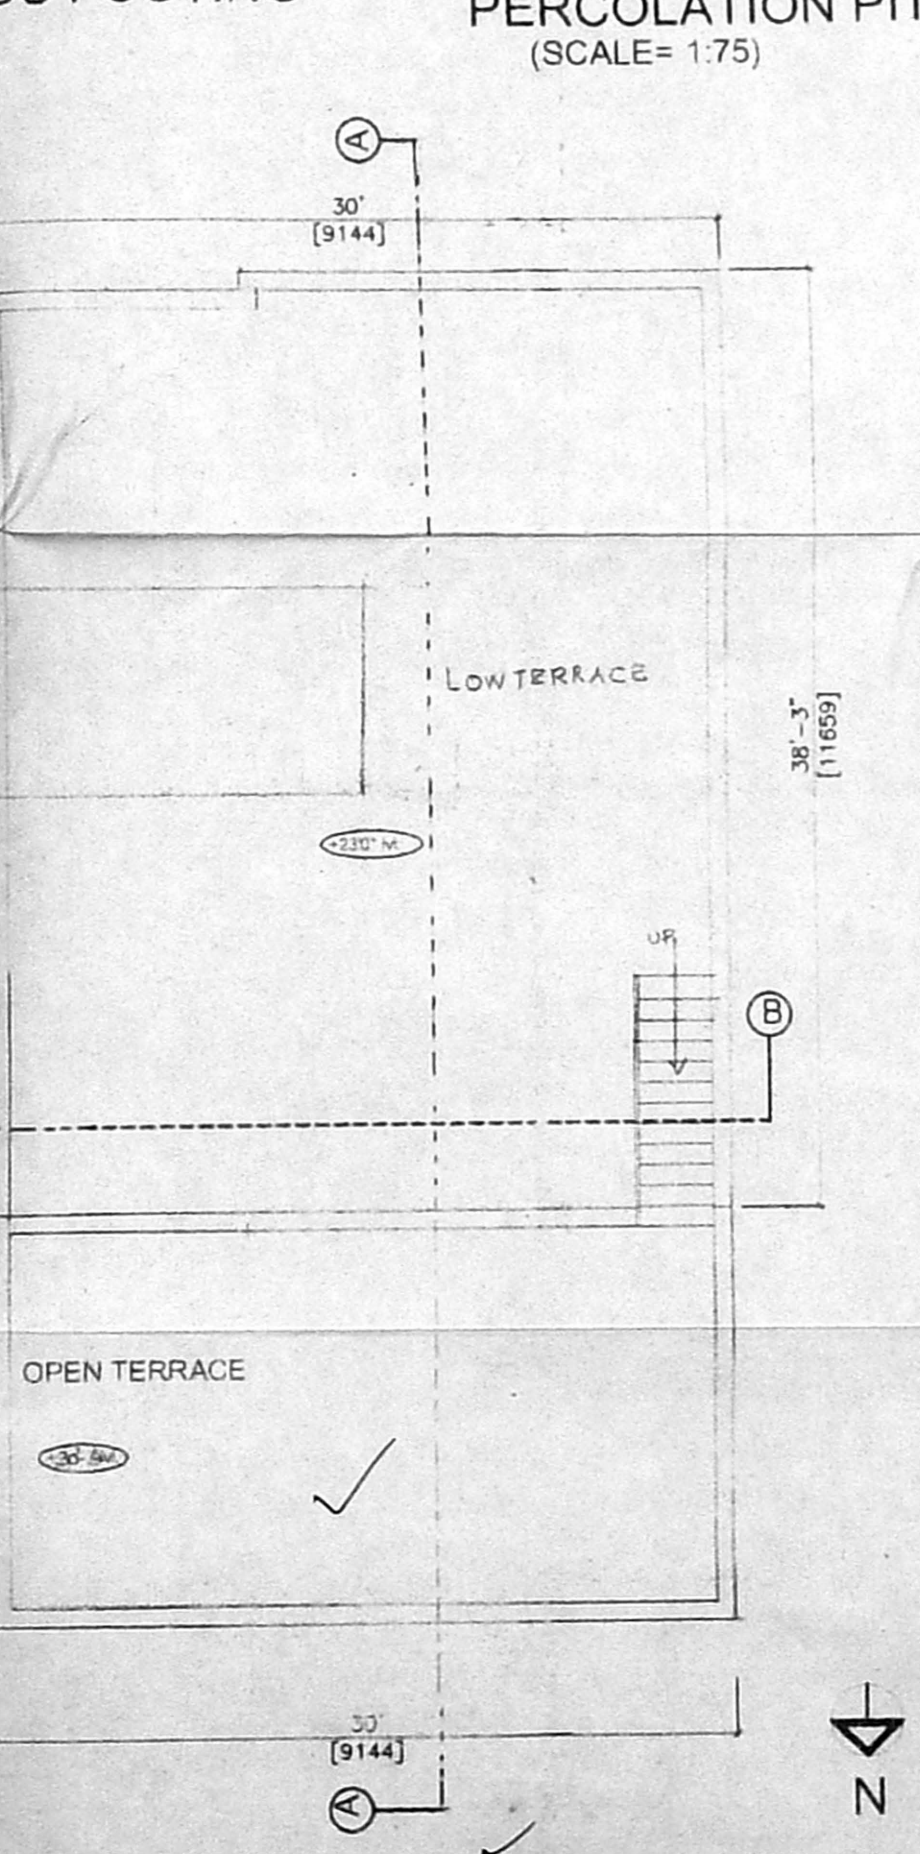

TERRACE FLOOR PLAN
SCALE = 1:100