
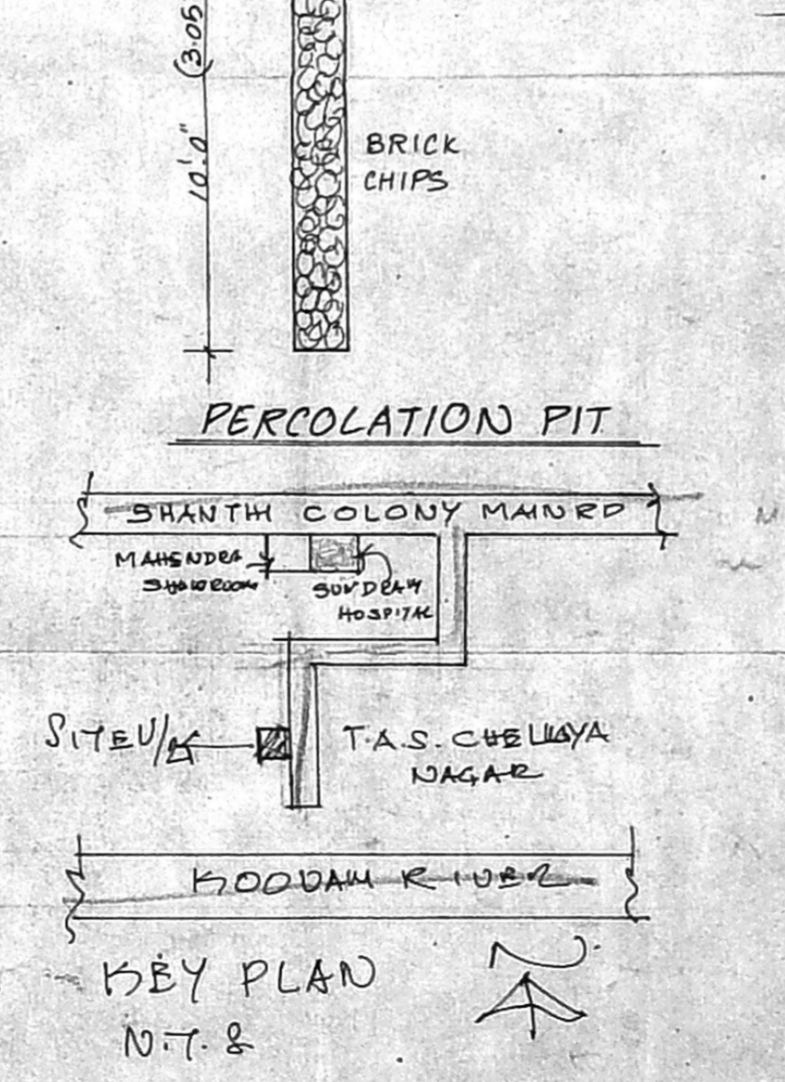
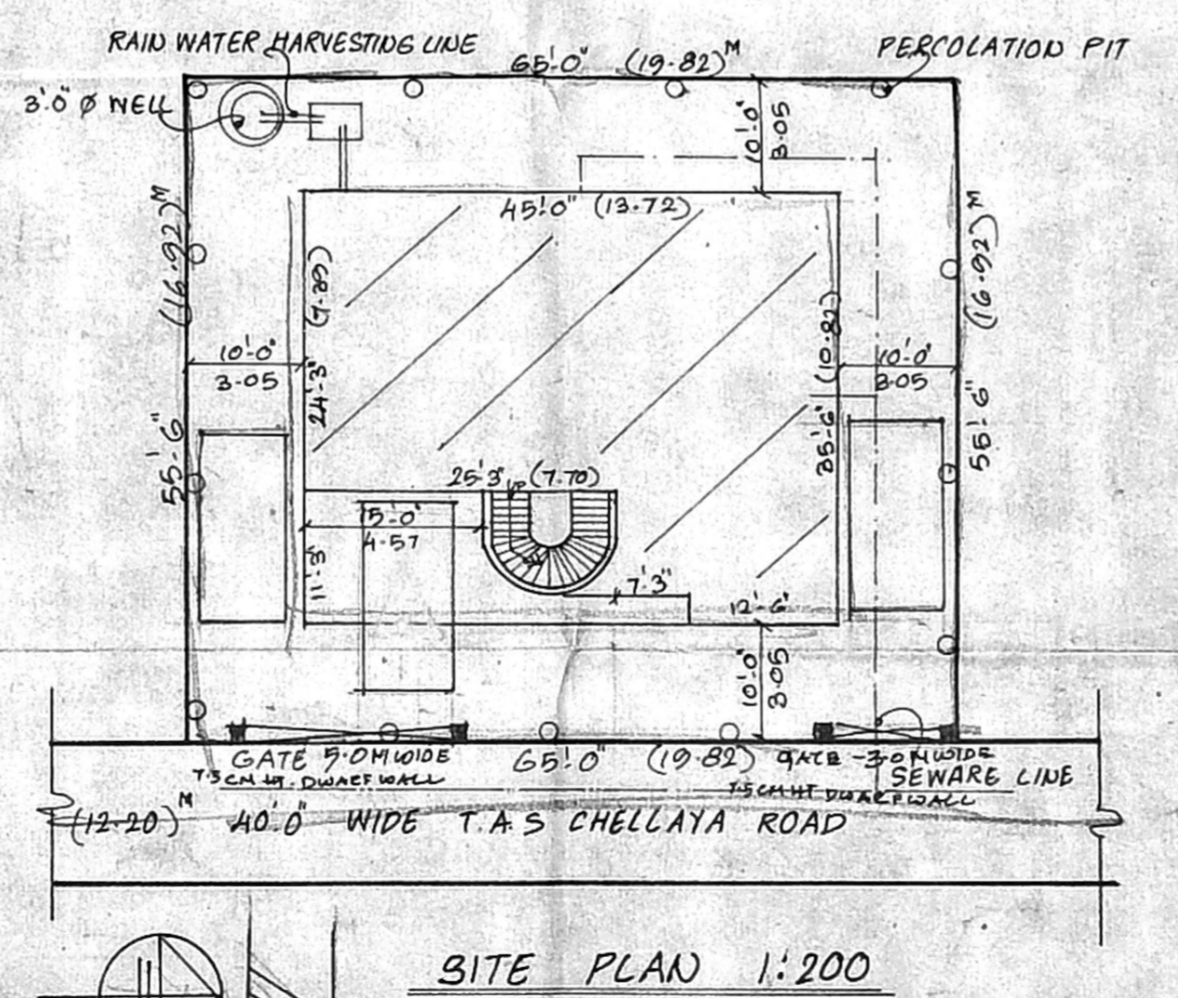
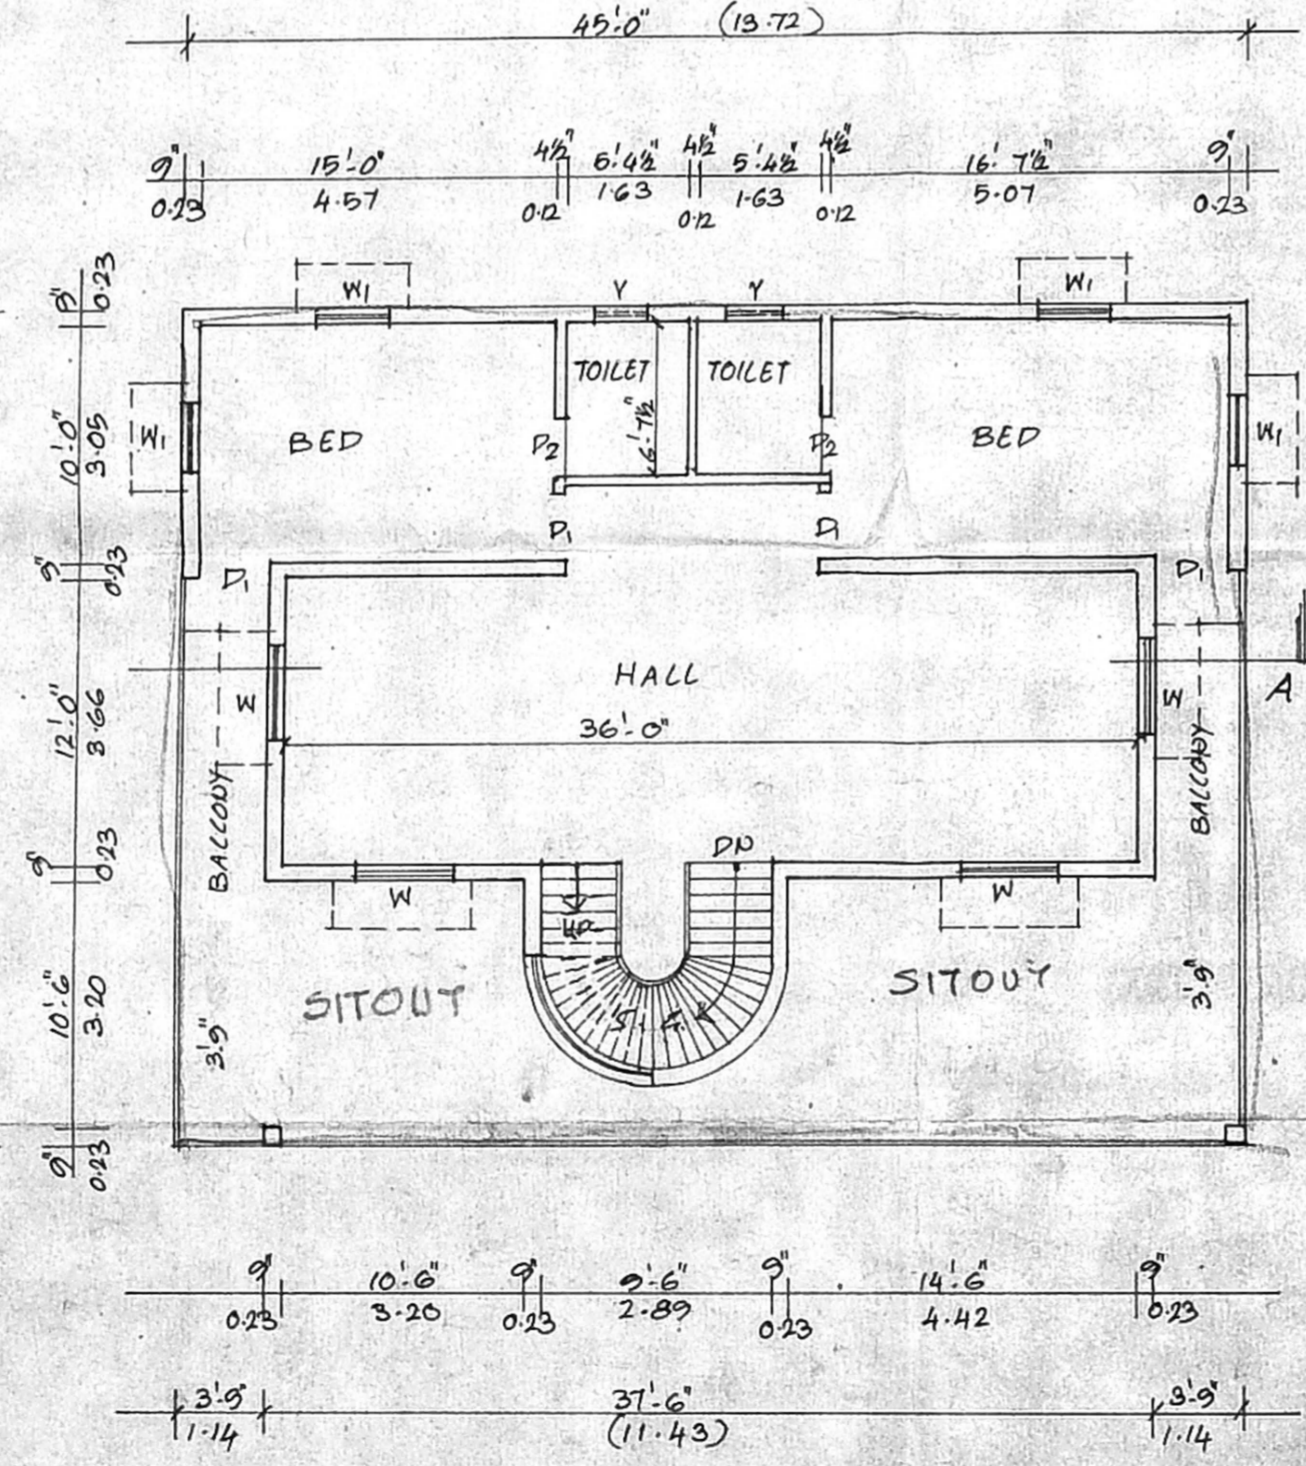
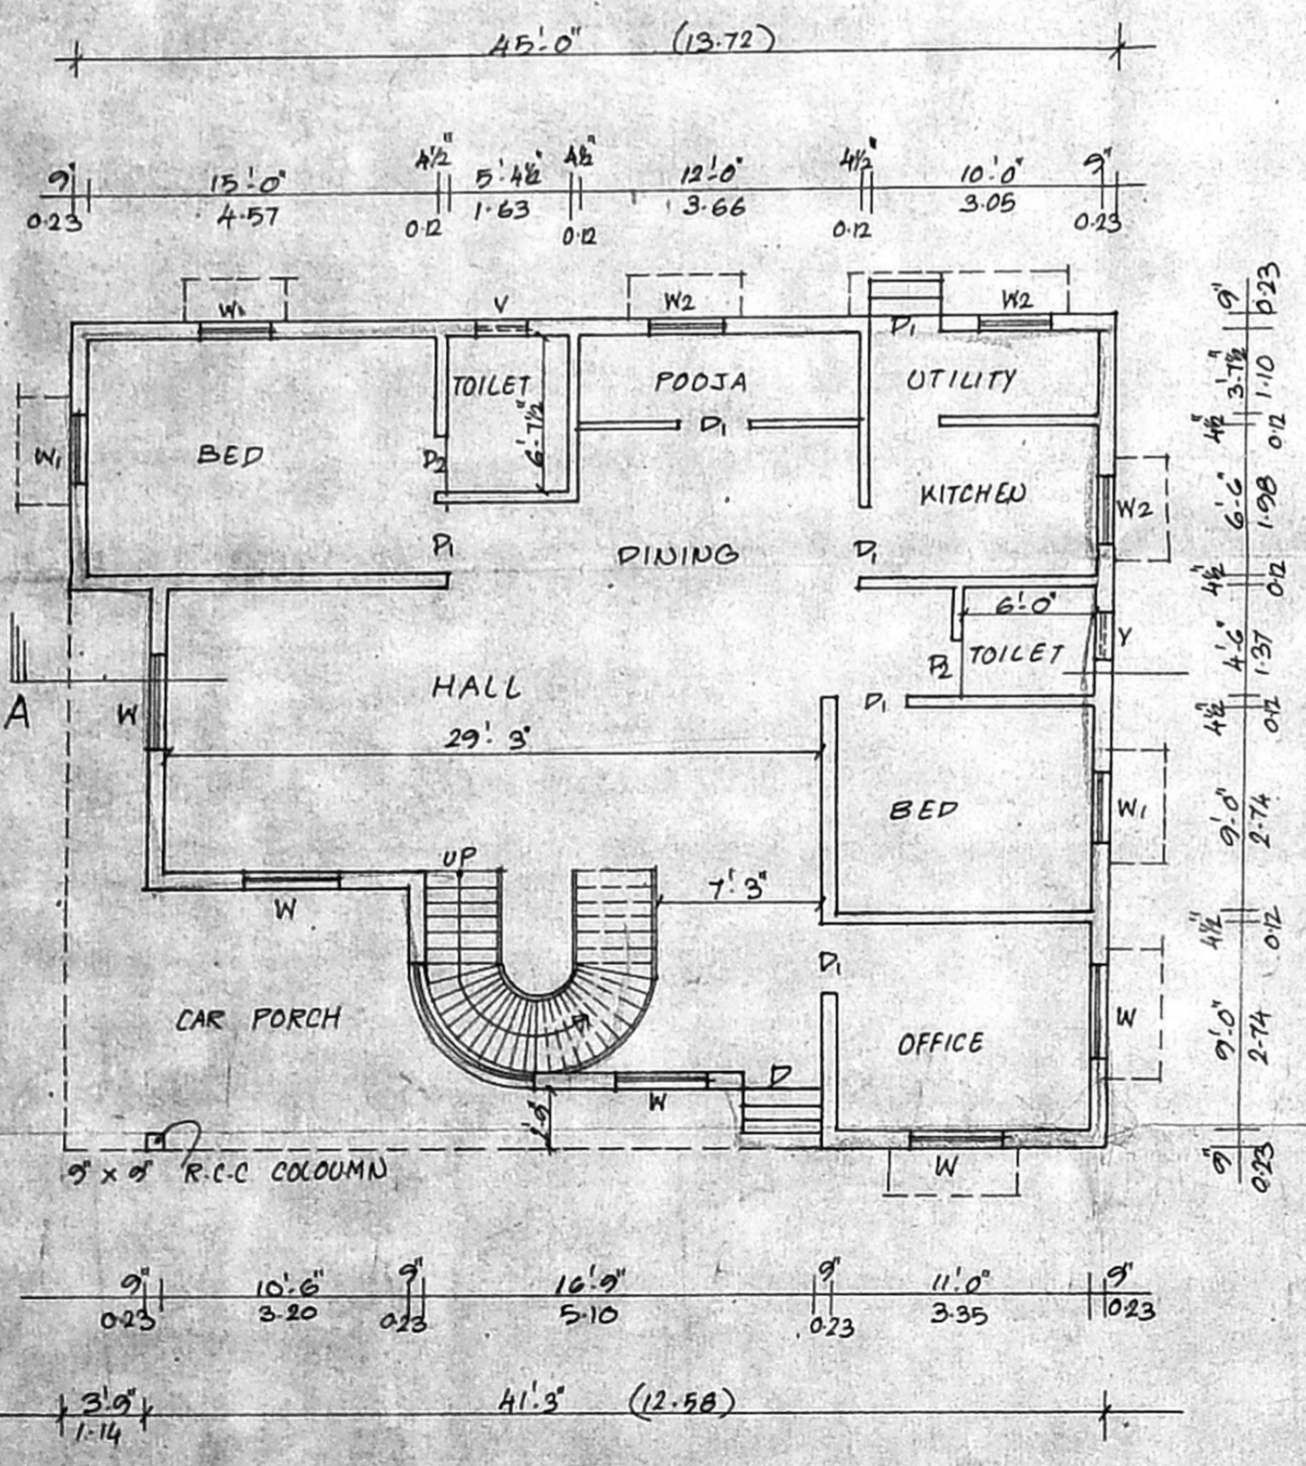
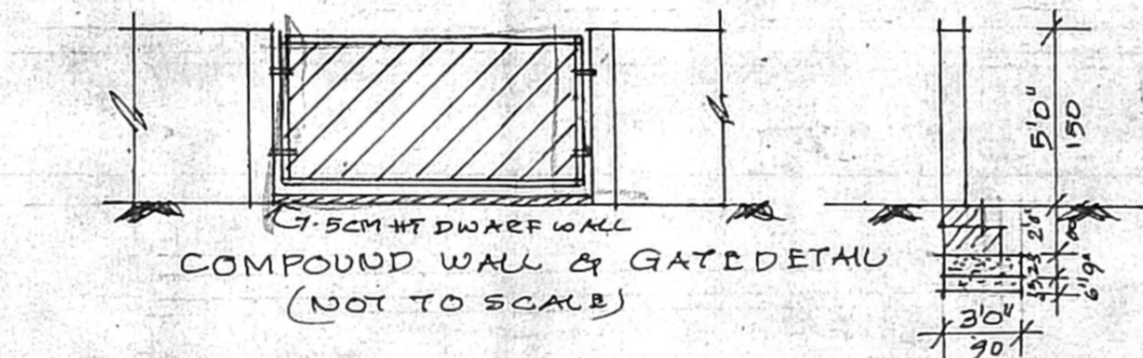
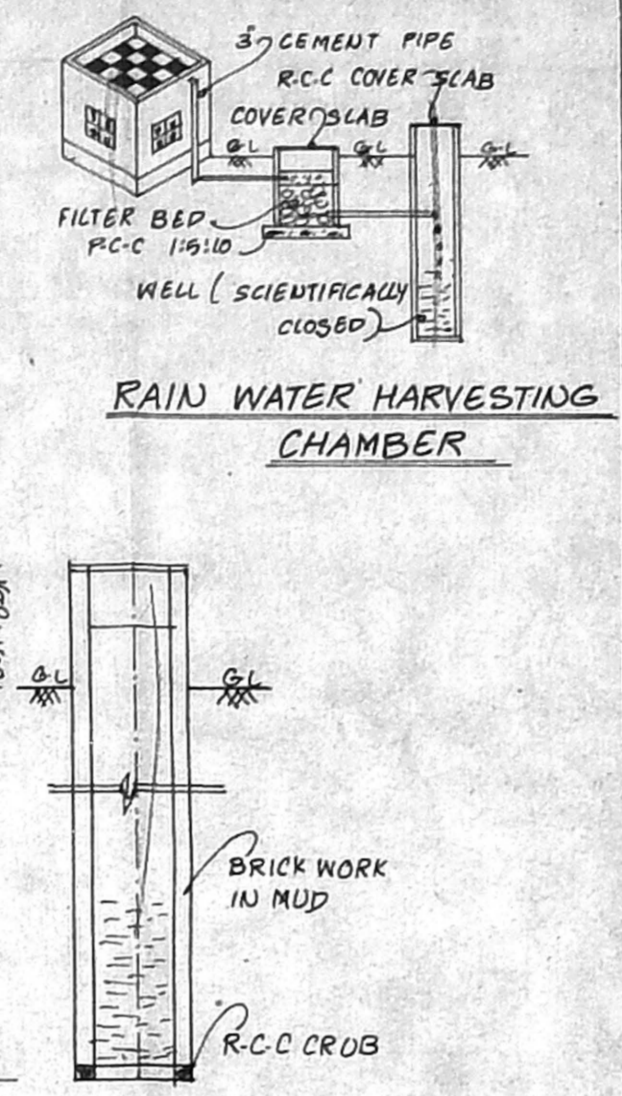
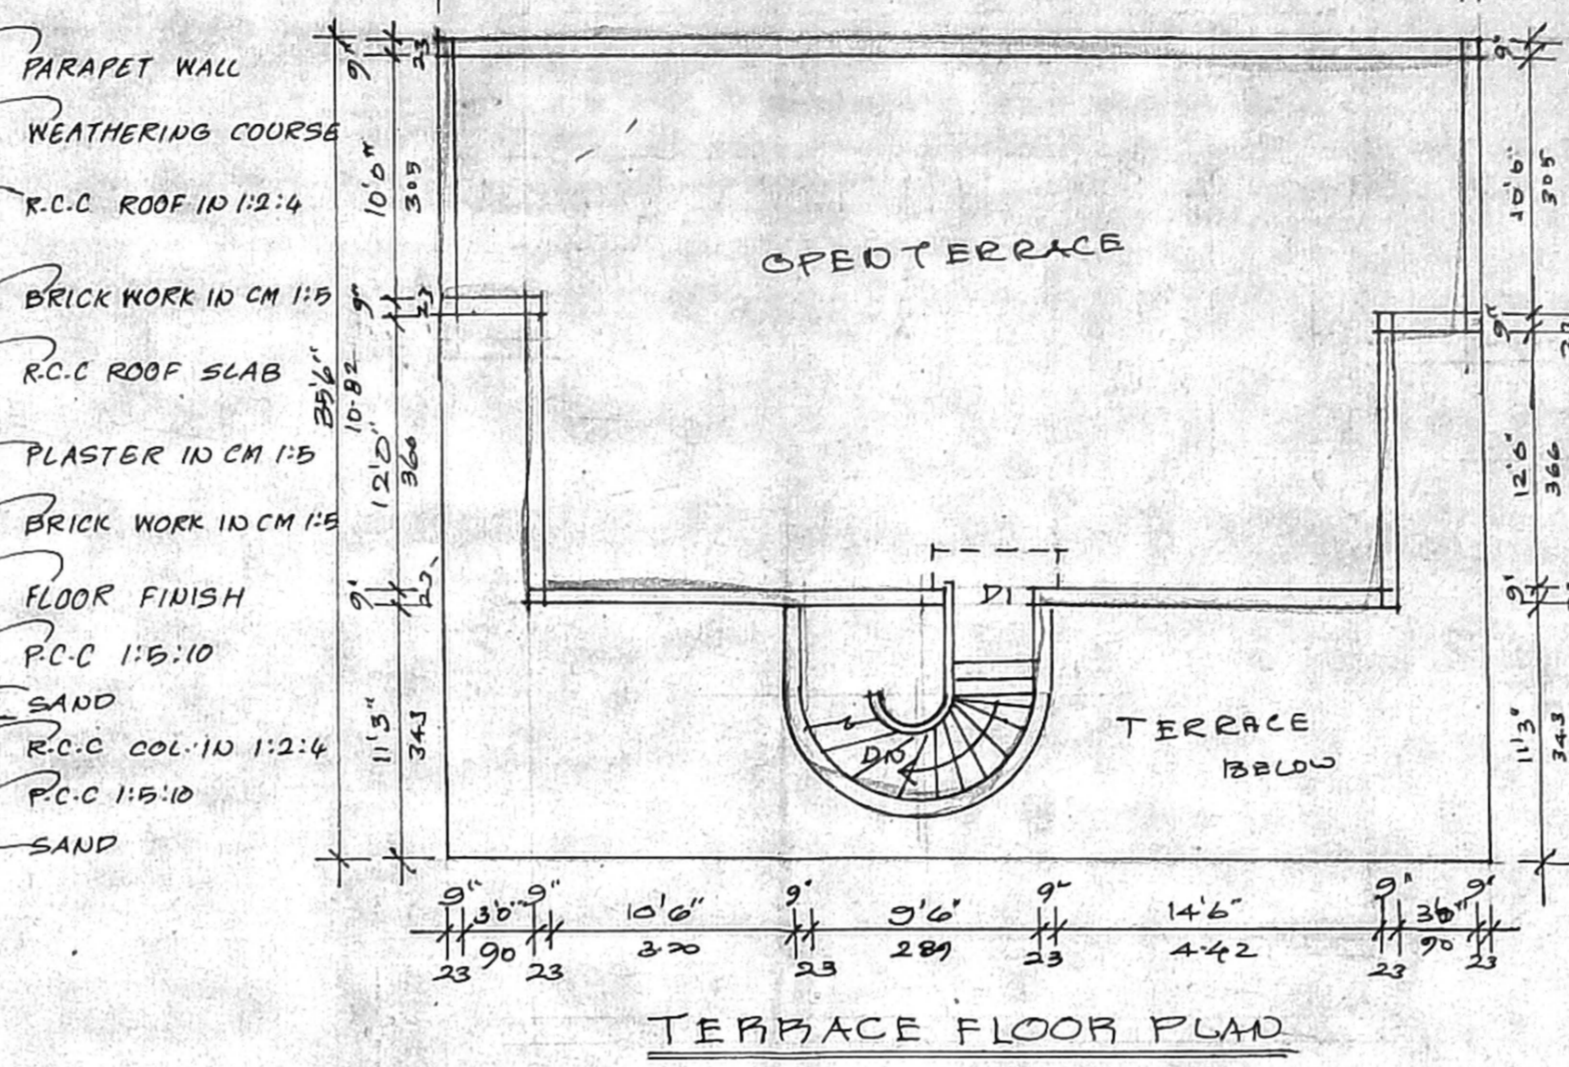
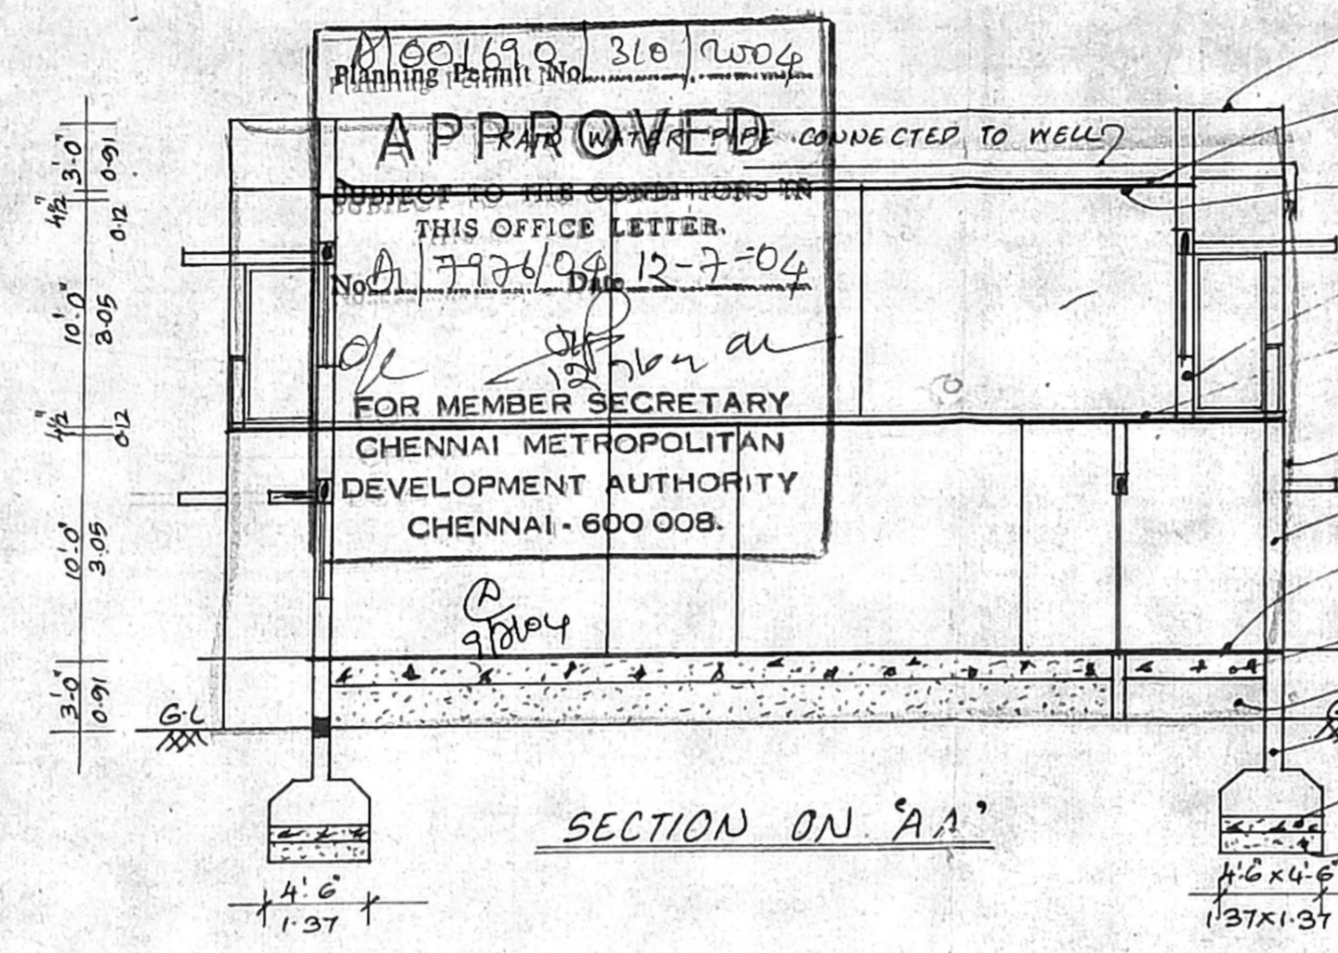


OFFICE COPY

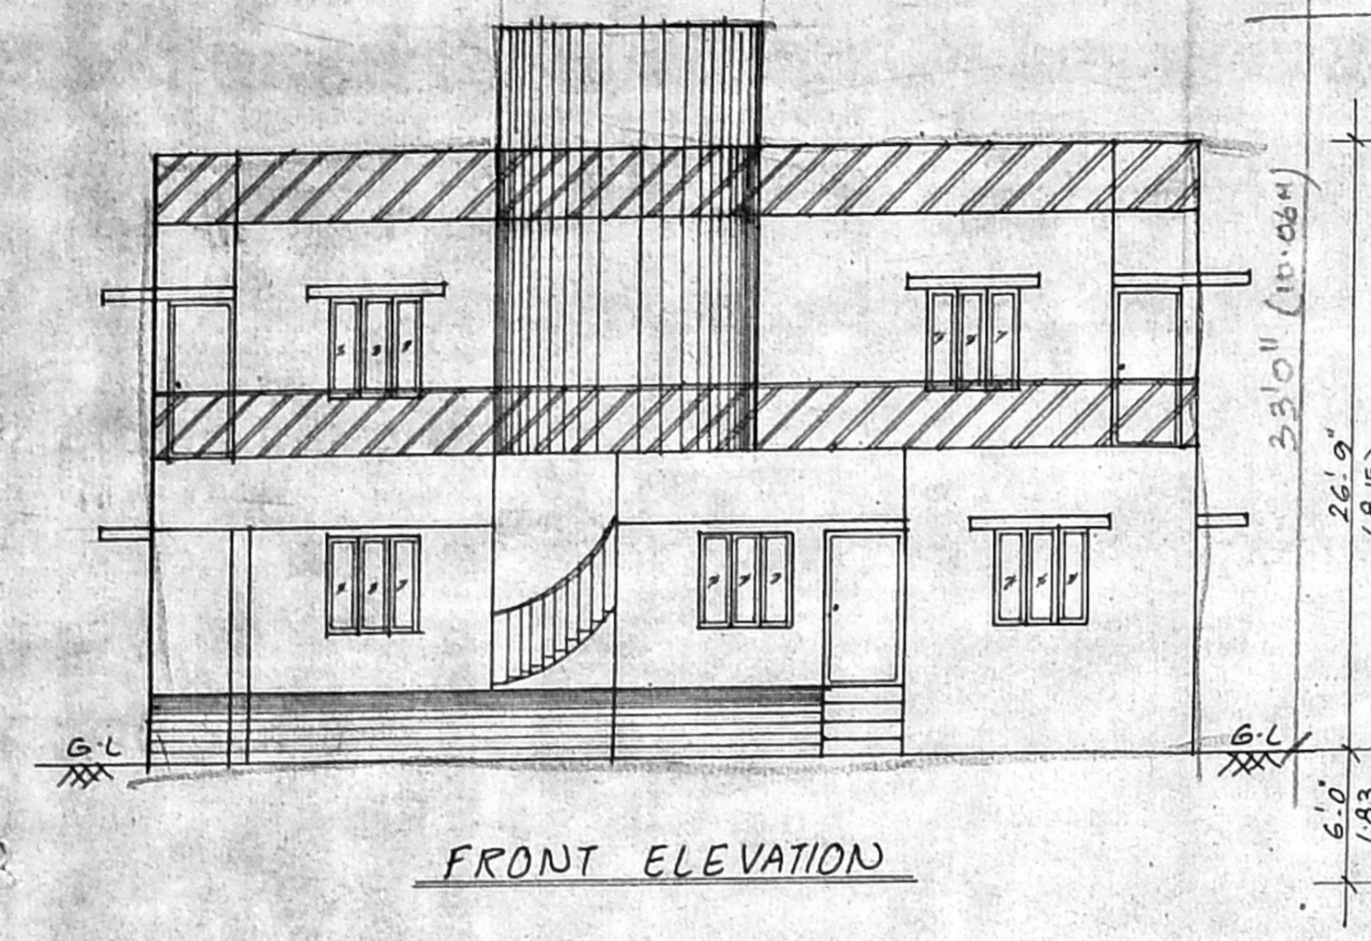

PLAN SHOWING THE PROPOSED CONSTRUCTION OF GROUND FLOOR & FIRST FLOOR RESIDENTIAL BUILDING AT T.A.S CHELLAYA ROAD, BLOCK NO: 9C. T.S. NO: 47/2P OLD S. NO: 128/1, ANNA NAGAR, NADUVANKKARAVILLAGE, EGMORE - NUNGAMBAKKAM TALUK, CHENNAI DISTRICT. CMDA "A" CHANNEL

C. No. A1. 7935 / 1004

ALL MEASUREMENTS ARE IN FEET & INCHES. SCALE = 1:100 (OR) " = 3.0"

AREA STATEMENTS

	SFT (OR)	M <sup>2</sup>
PLOT EXTENT	3607.5 (77)	335.26
GROUND FLOOR AREA	1597.5 (77)	148.46
FIRST FLOOR AREA	1597.5 (77)	148.46
TOTAL BUILDING AREA	3195.0 (77)	296.93
COVERAGE : 44%		F.S.1: 0.88

JOINERIES

D DOOR	3'4" x 7'0"	101 x 214
D1 "	3'0" x 7'0"	091 x 214
D2 "	2'6" x 7'0"	076 x 214
W WINDOW	4'0" x 4'6"	122 x 137
W1 "	3'0" x 4'6"	091 x 137
W2 "	3'0" x 3'0"	091 x 091
V VENTILATOR	3'0" x 2'0"	061 x 045

COLOUR INDEX

PROPOSED	[Symbol]
BOUNDARY	[Symbol]
ROAD	[Symbol]

OWNER

V. EZHILAKSHI, B.E.,  
Civil Engineer & Licensed Surveyor L.S. No. 256  
Corporation of Chennai, Ambattur Municipality  
Shop No. 19, T.N.H.B. Shopping Complex,  
Thirumangalam, Anna Nagar West Extension  
Chennai-101. Ph: 2615 2644, 94440 17388

LICENCED SURVEYOR