




FRONT ELEVATION

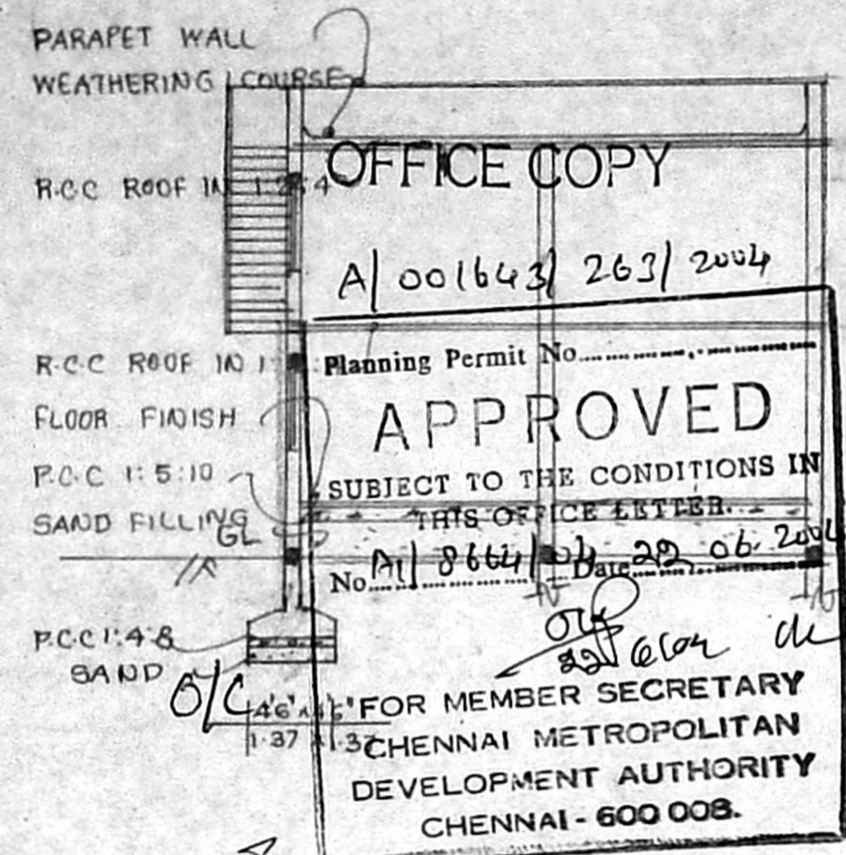


SECTION "A B"

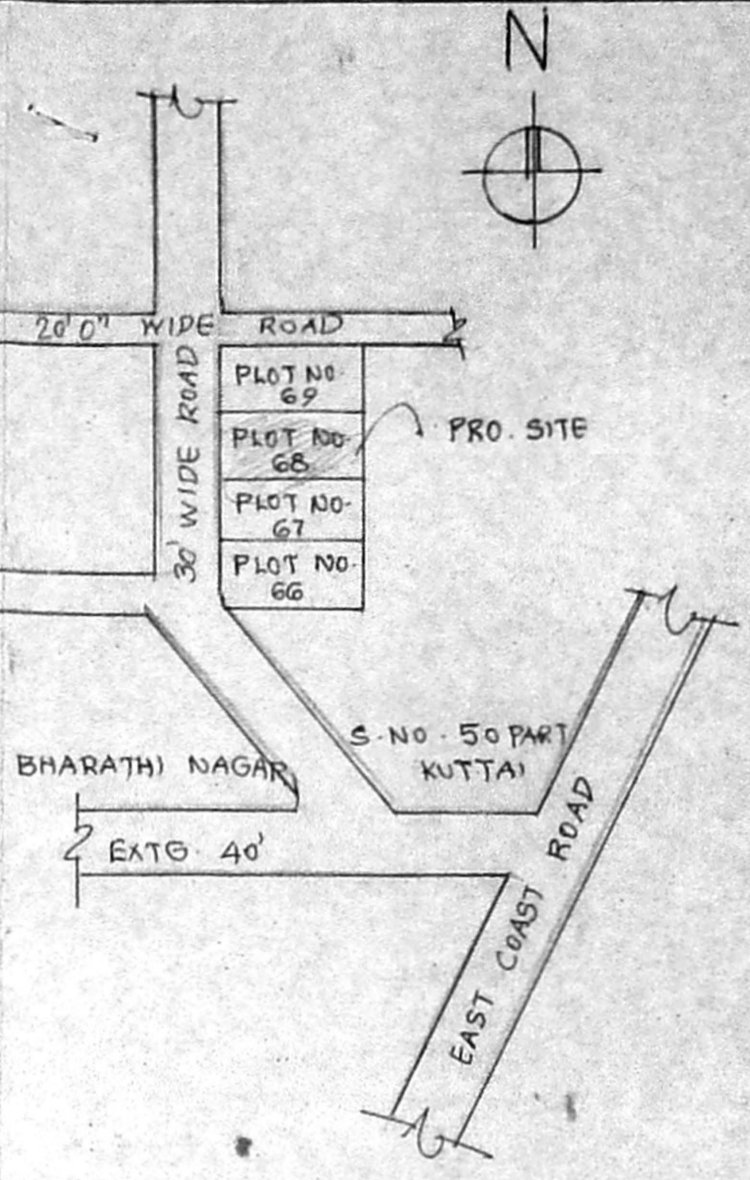

KEY PLAN N.T.S

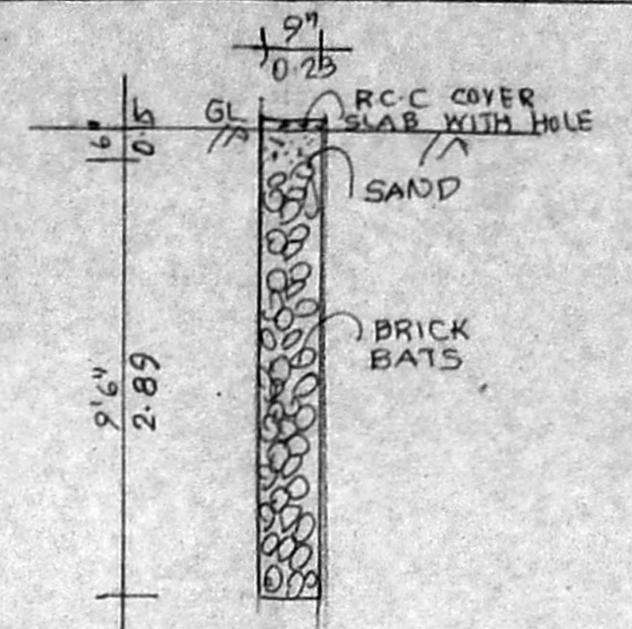

PERCOLATION PIT DETAILS

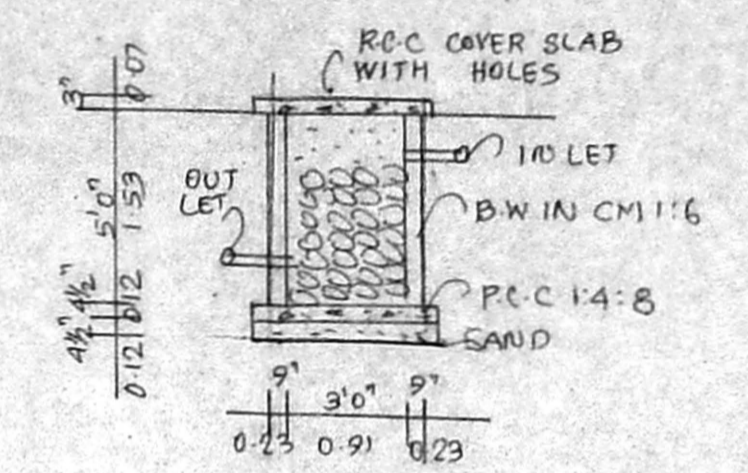

RAIN WATER HARVESTING

PLAN SHOWING THE PROPOSED RESIDENTIAL BUILDING IN PLOT NO. 68, CLRI NAGAR, S.NO. 53/1 (PATTA S.NO. 53/10) OF NEELANKARAI VILLAGE, TAMBARAM TALUK, KANCHEEPURAM DISTRICT. CMDA "A" CHANNEL. C. No. 2664/04. Security Plan / Revised Plan. PLOT REGULARISED RP/Lo/062/03. REG/LY. No. L/13212/02. FOR THE MEMBER SECRETARY, CMDA, EGMORE, CHENNAI - 8.

To Mr. POOVARASI.

AREA STATEMENT

58 FT	58 M
PLOT EXTENT (AS PER PATTA) :	2152.80 200.00
PLOT EXTENT (AS PER DOCUMENT) :	2280.03 211.82
GROUND FLOOR AREA :	1227.00 113.95
FIRST FLOOR AREA :	1281.43 119.09
TOTAL BUILTUP AREA :	2508.43 233.04
PLOT COVERAGE :	53.8%
F.S.I :	1.10

SCHEDULE OF JOINERIES

D	DOOR	3'3" x 7'0"	1.00 x 2.14
D1	"	3'0" x 7'0"	0.91 x 2.14
D2	"	2'6" x 7'0"	0.76 x 2.14
W	WINDOW	6'0" x 4'6"	1.83 x 1.37
W1	"	4'0" x 4'6"	1.20 x 1.37
W2	"	3'0" x 4'6"	0.91 x 1.37
V	VENTILATOR	3'0" x 2'0"	0.91 x 0.61


COLOUR INDEX

PROPOSED	[Line Style]
ROAD	[Line Style]
BOUNDARY	[Line Style]


OWNER / POWER AGENT

LICENSED SURVEYOR


K. SELVAPPA AMIE, C.Eng (I) & I. Consulting Civil Eng near Chatterjee App. & Val. & Licensed Surveyor. Class I Reg. No. 600/2003/200. Door No. 11/17, Thiruvalluvar Sal. Mogappair East, Chennai-600 05. Ph. 26560511, Cell. 98412 8205 (GREEN CHANNEL FILE NOT APPLICABLE)

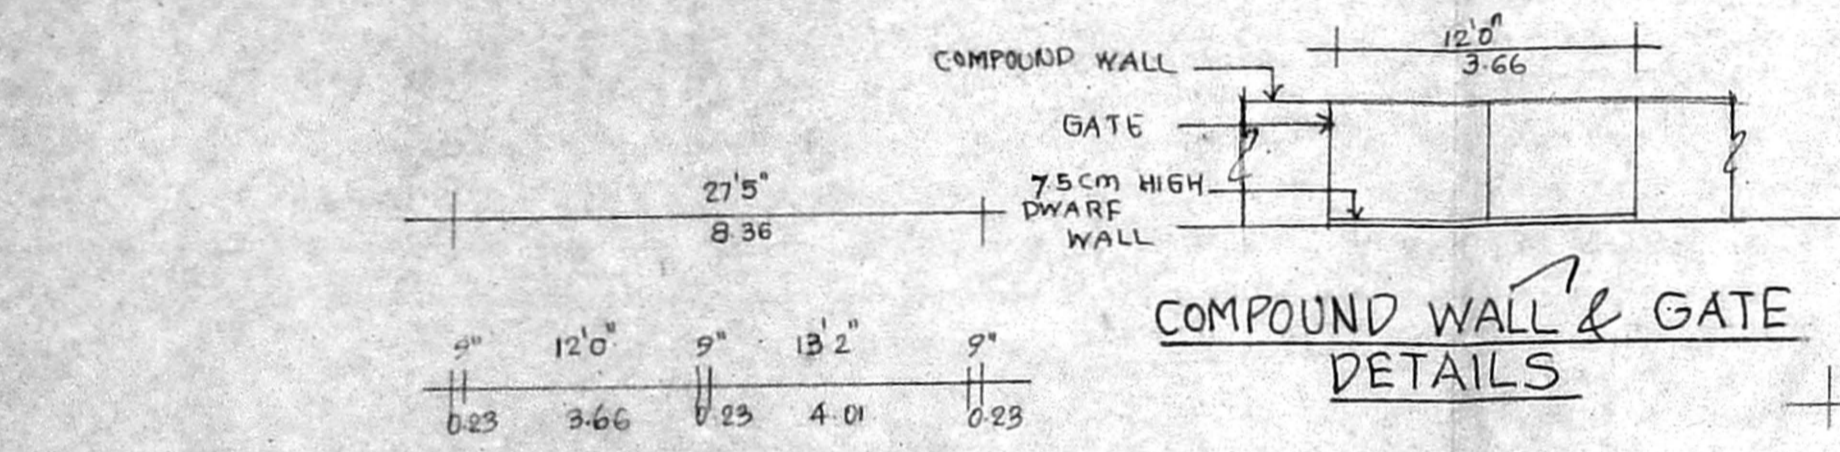


COMPOUND WALL & GATE DETAILS

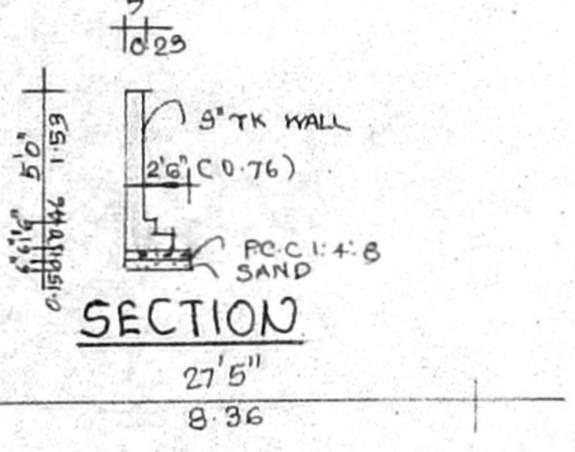


SECTION

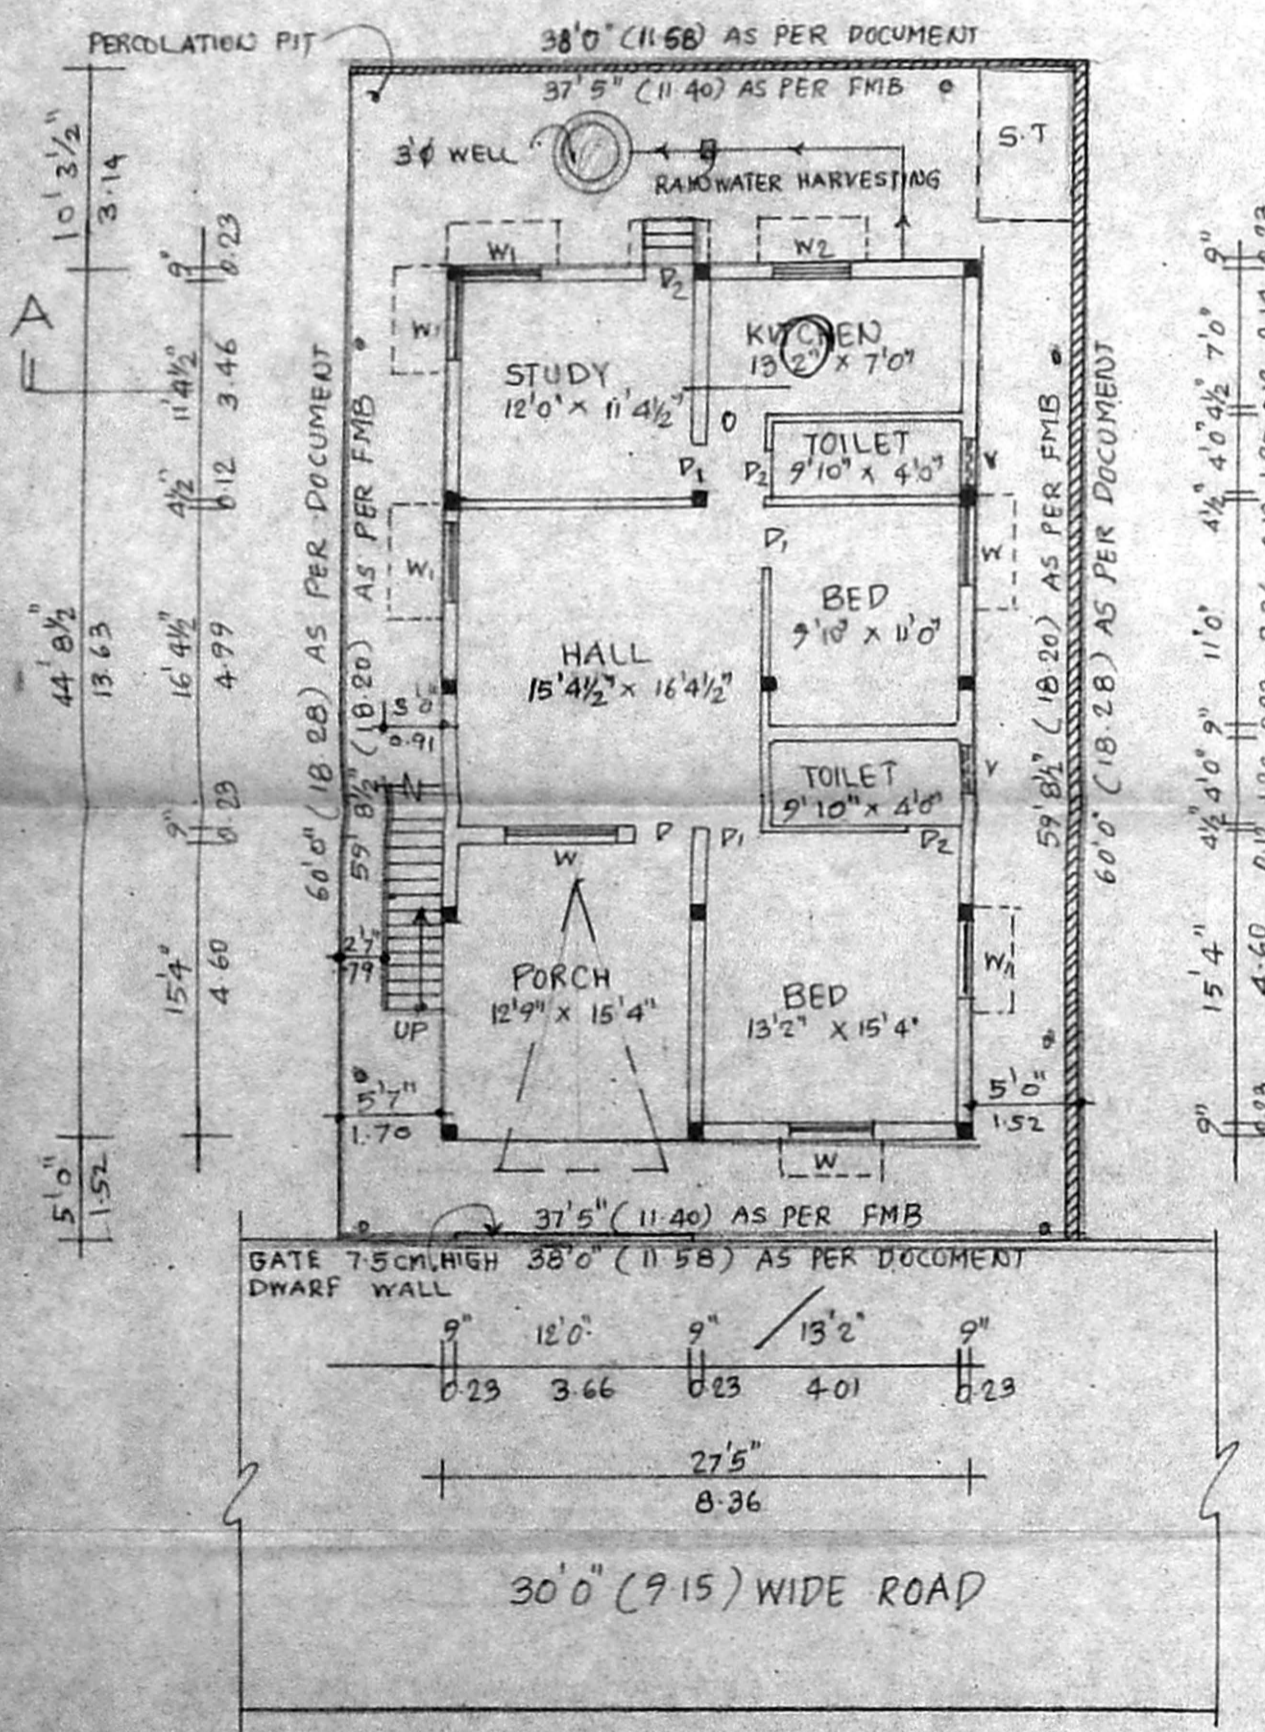


SITE CUM GROUND FLOOR PLAN

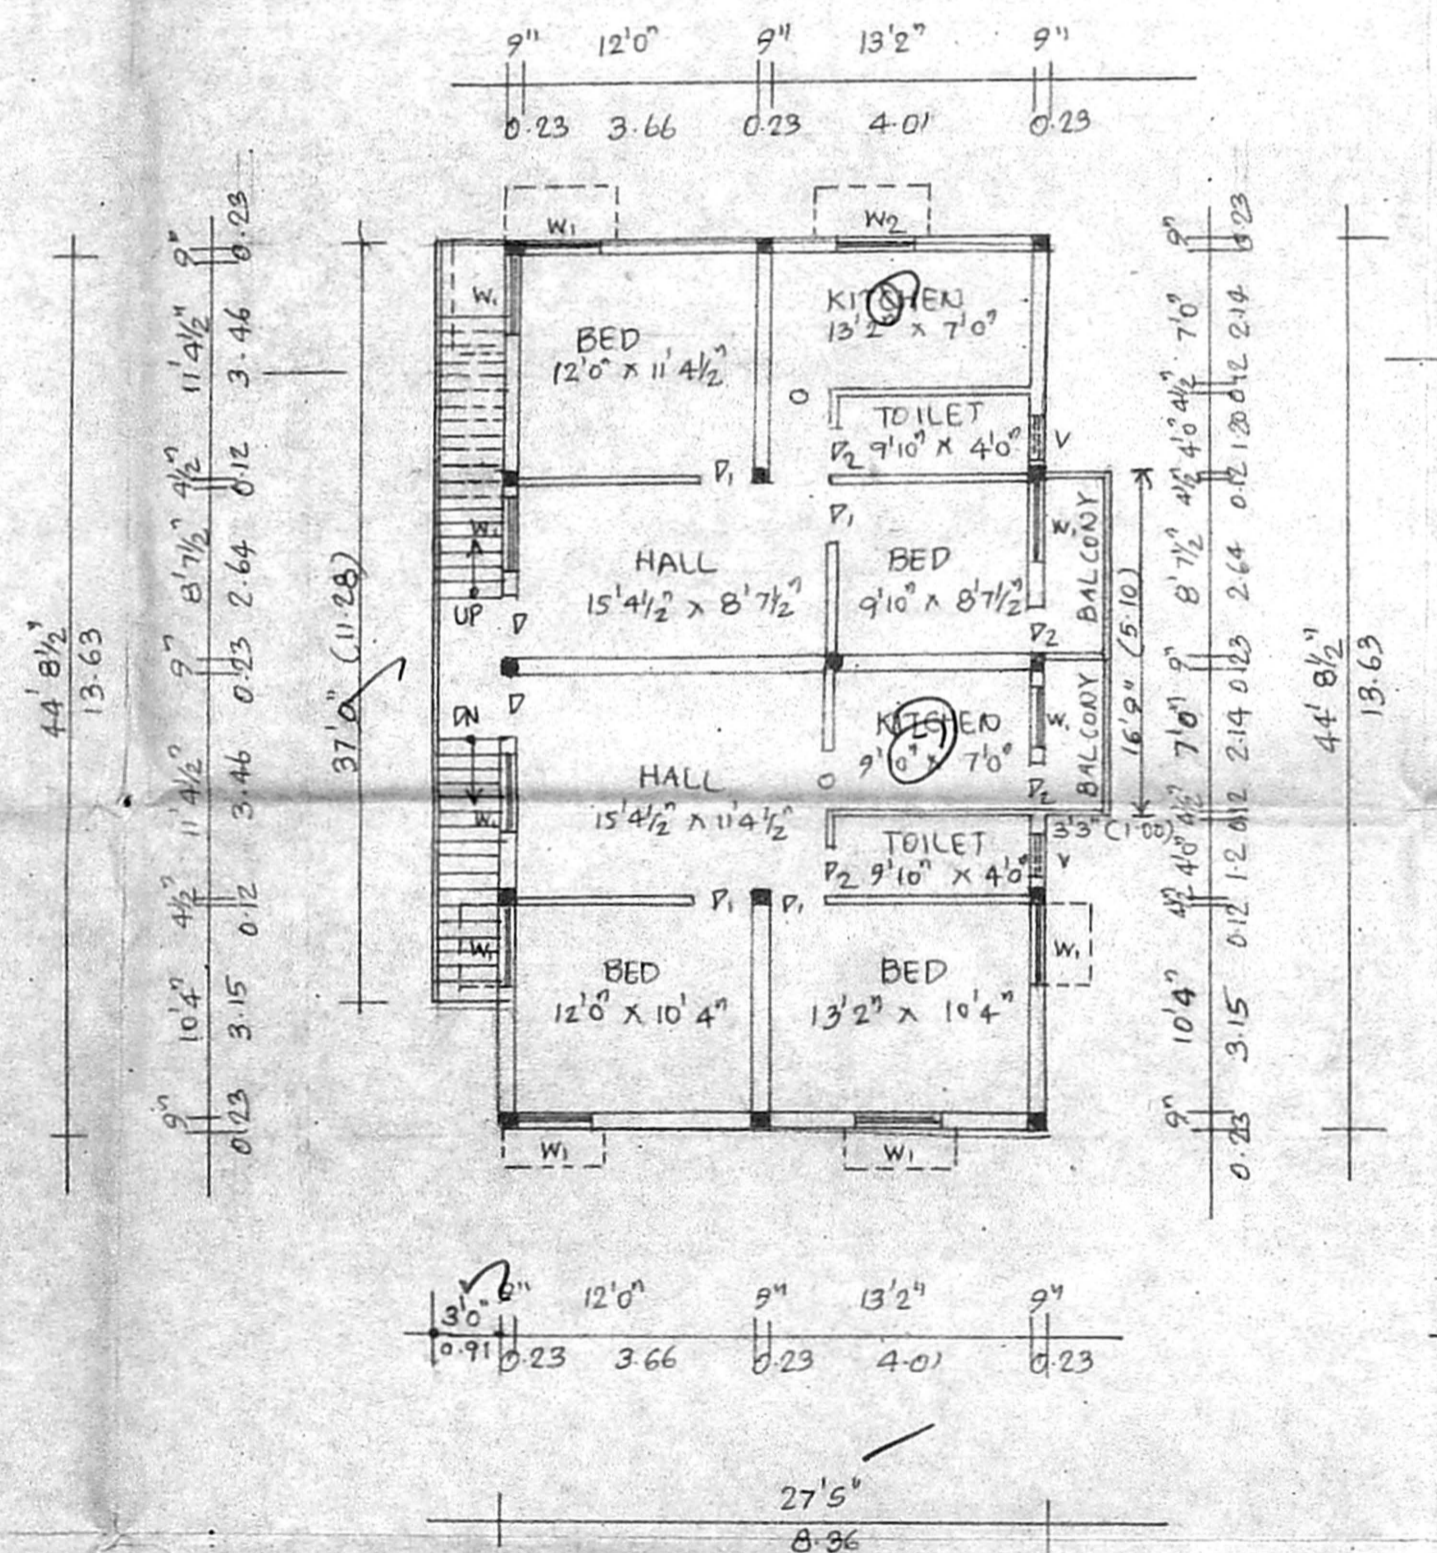


FIRST FLOOR PLAN

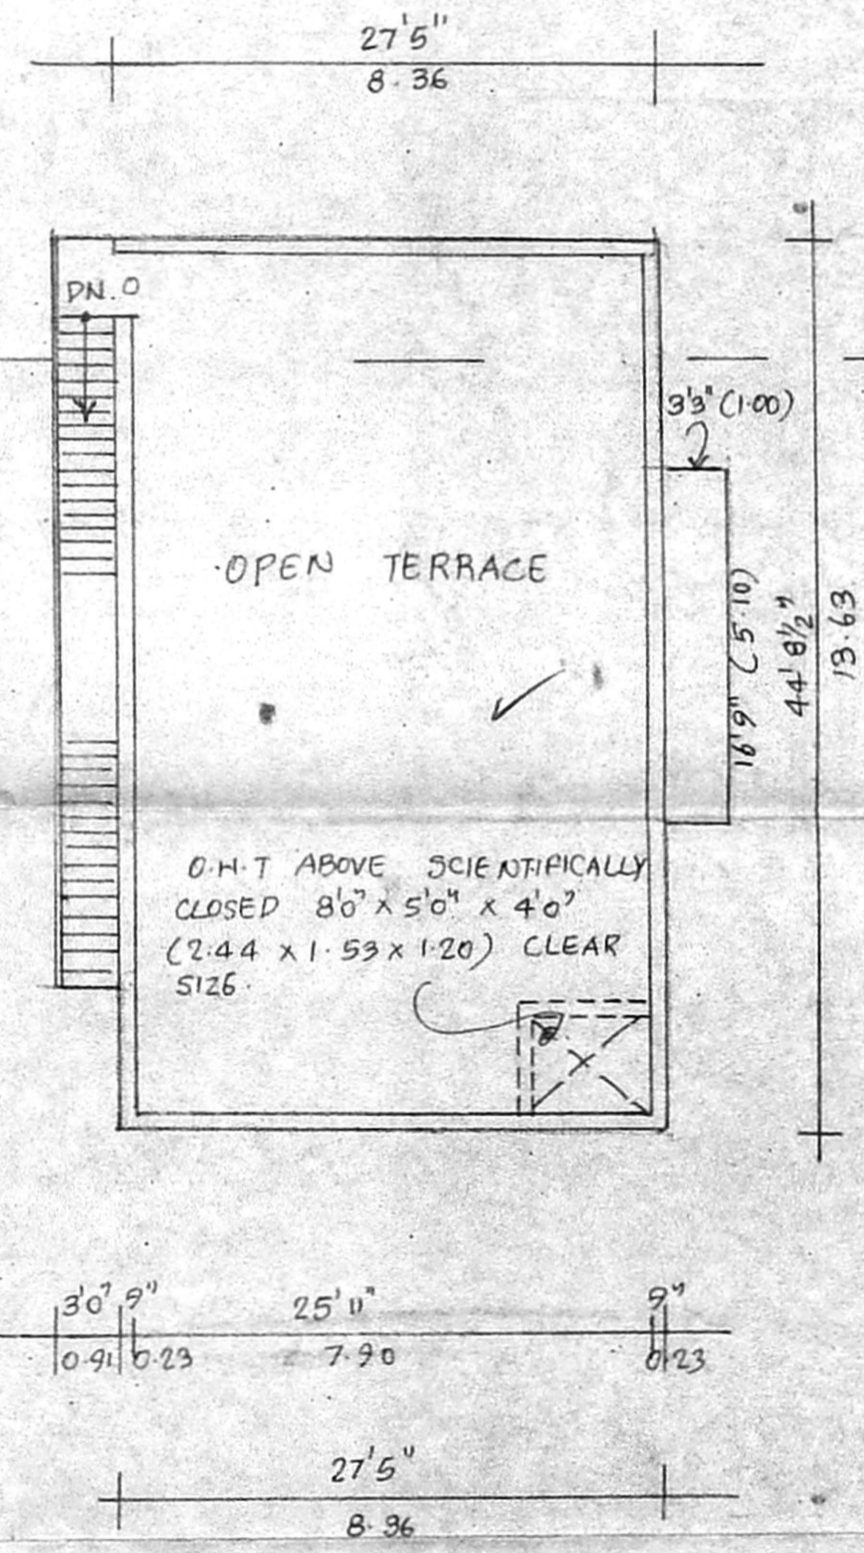

TERRACE FLOOR PLAN

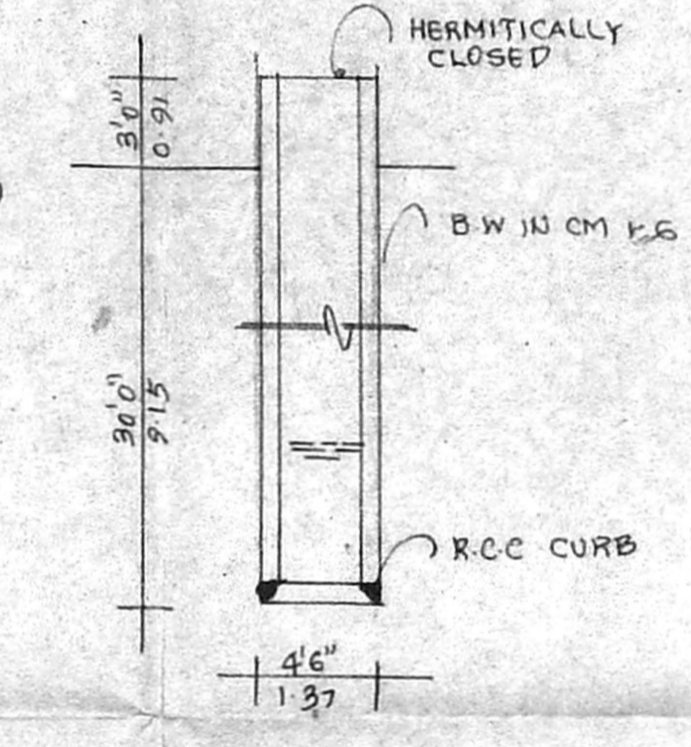

WELL DETAILS

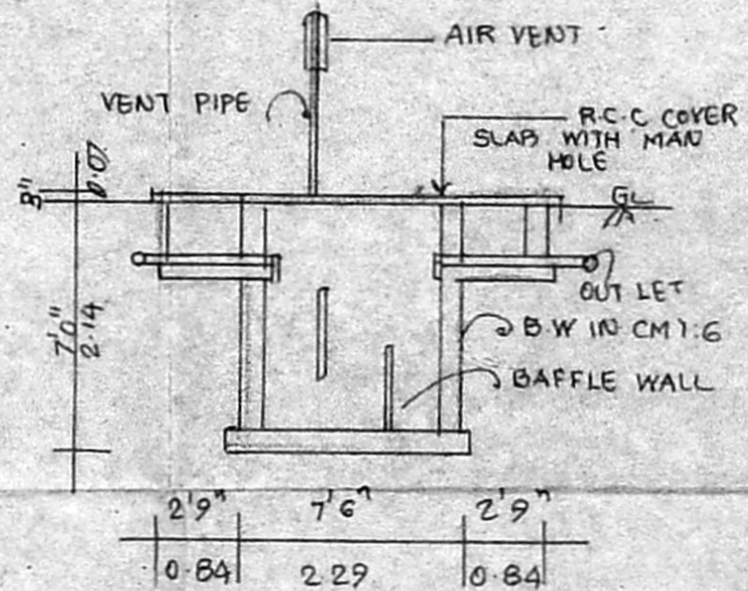

SEPTIC TANK DETAILS