

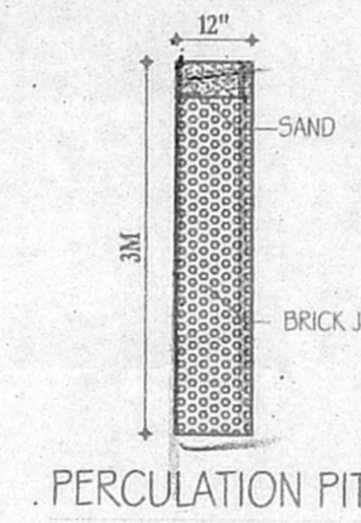
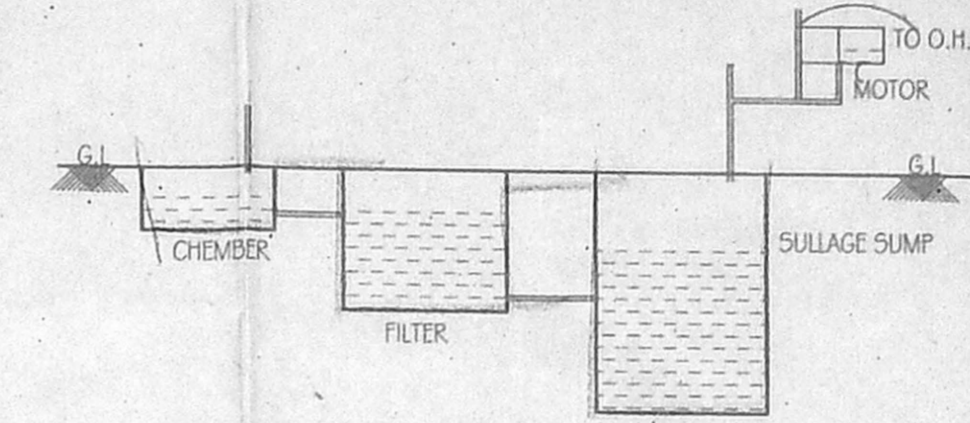
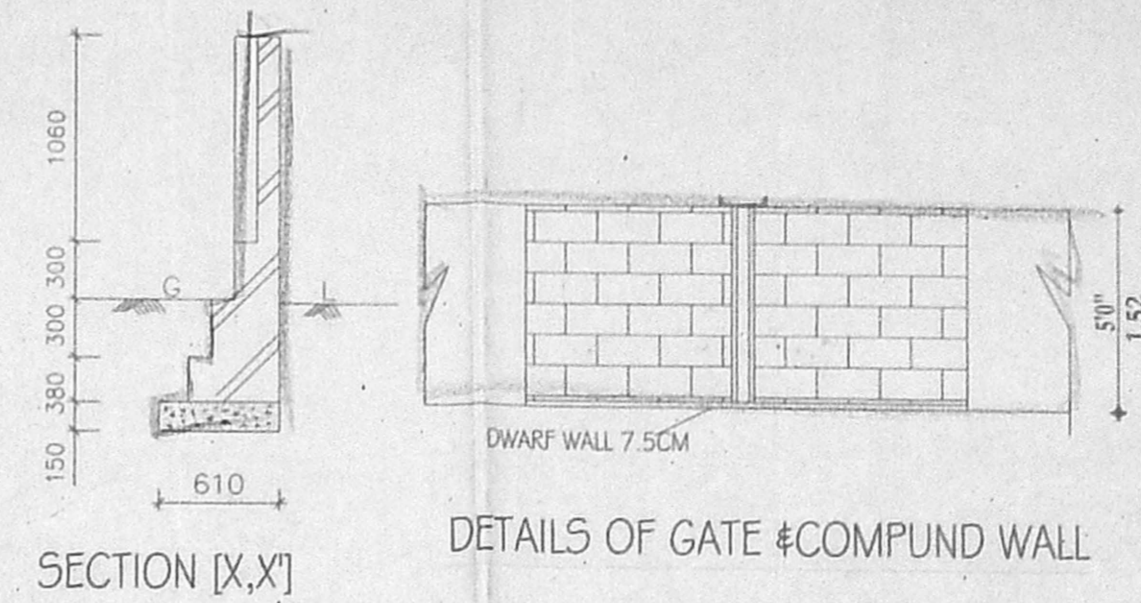
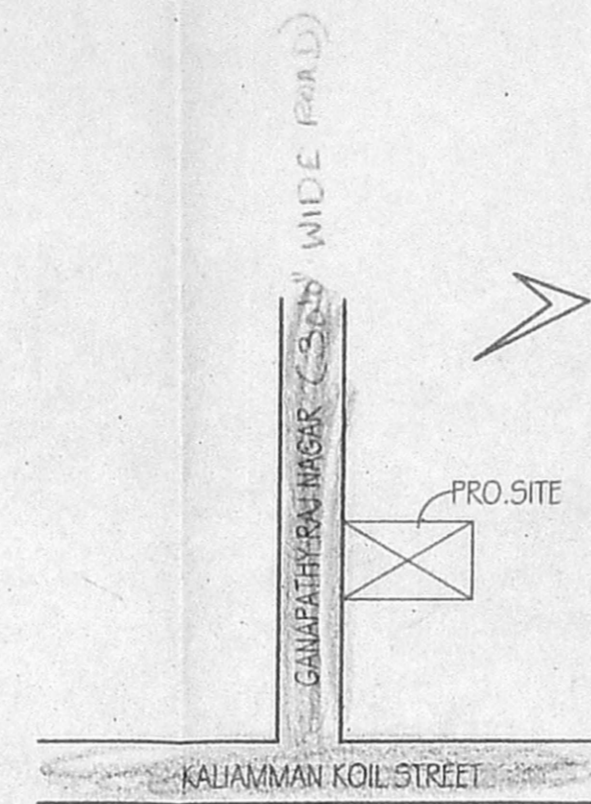
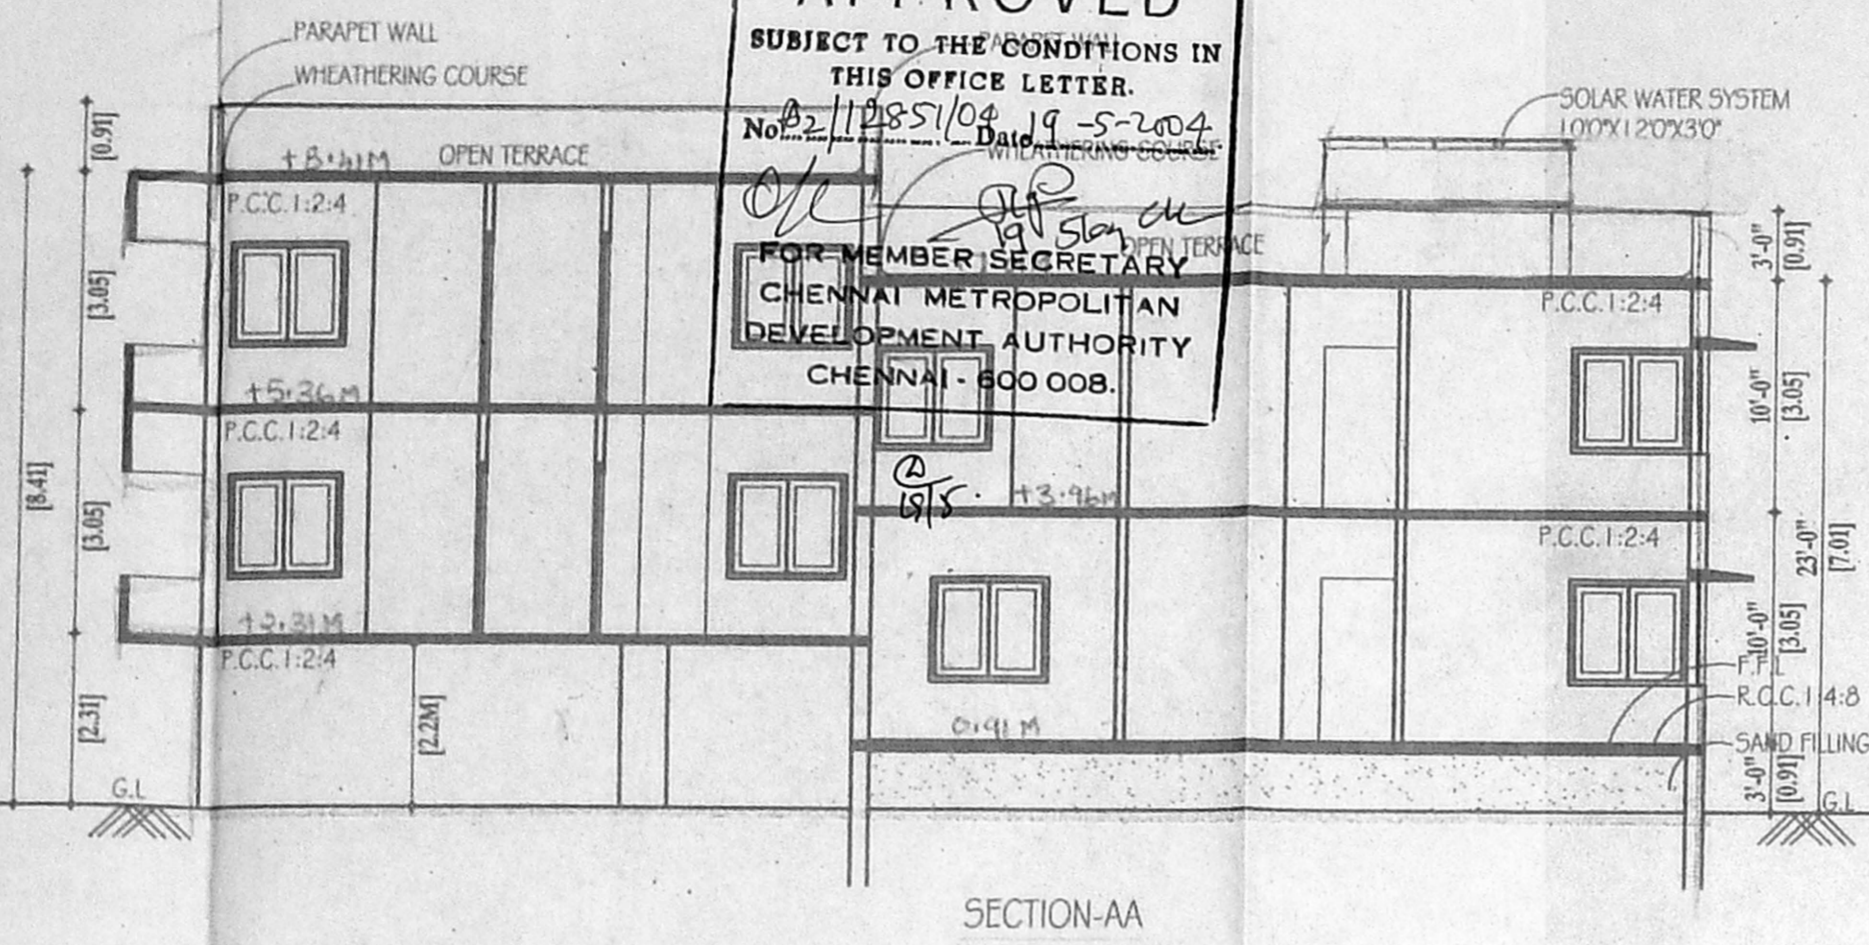
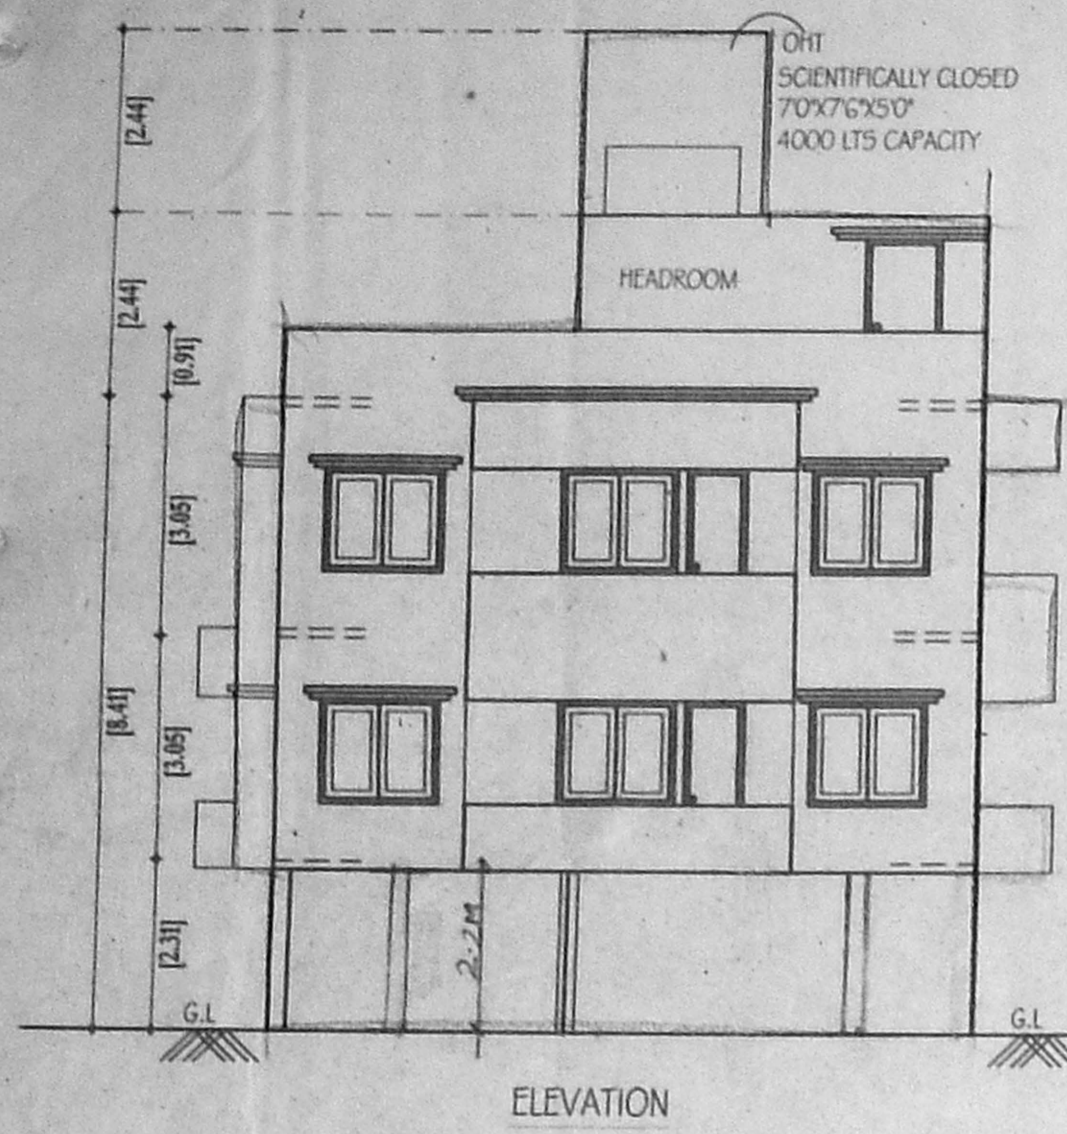
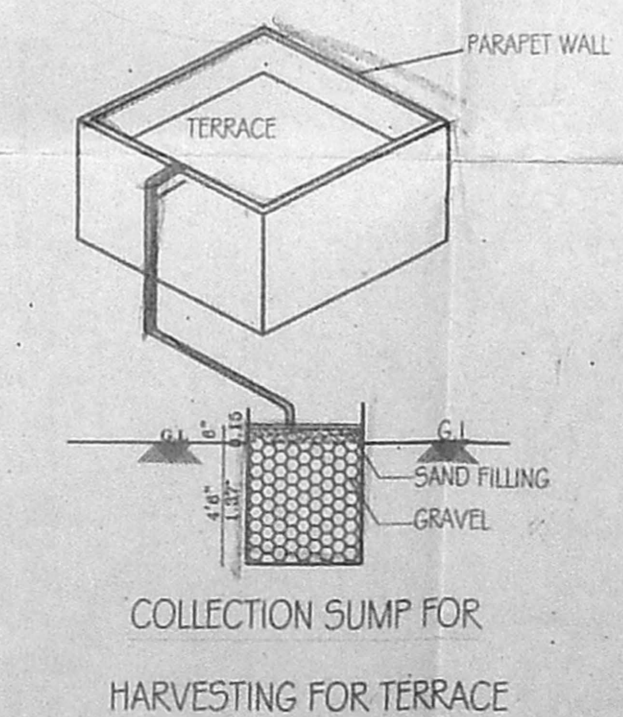
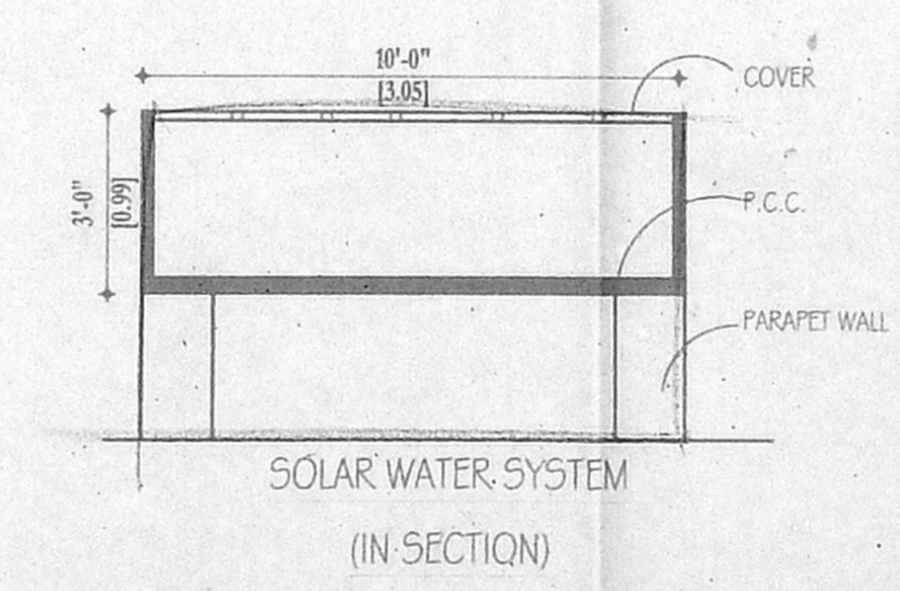
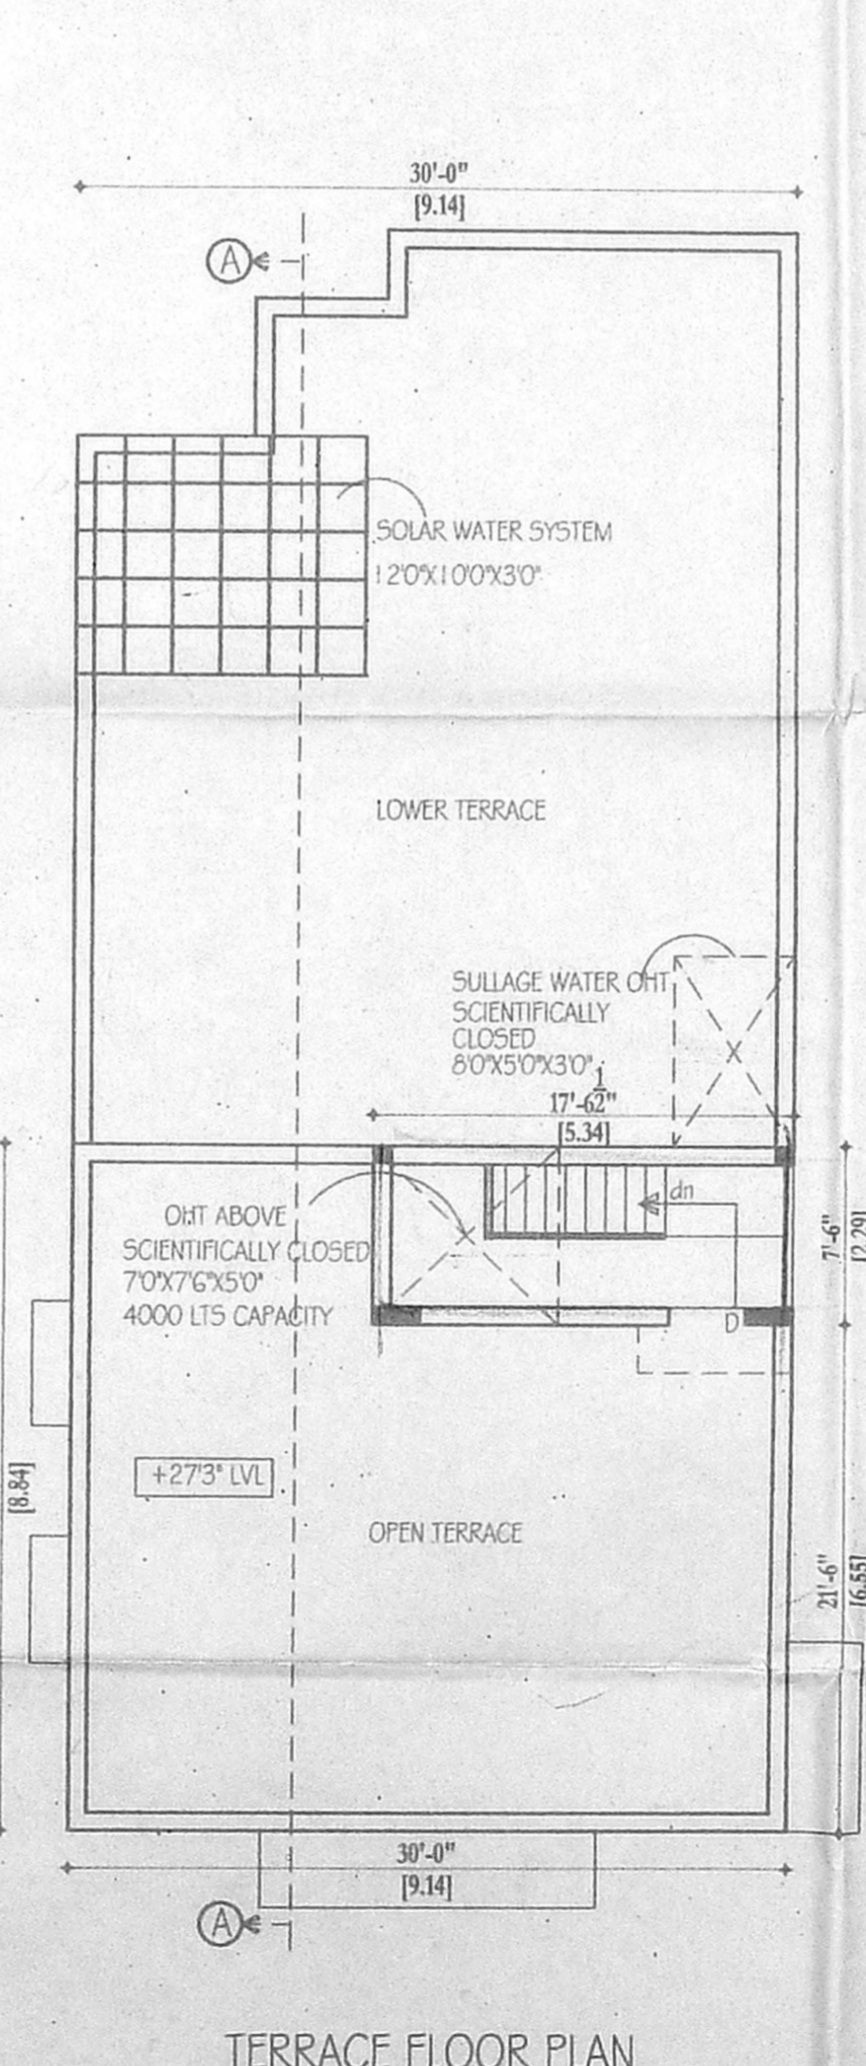
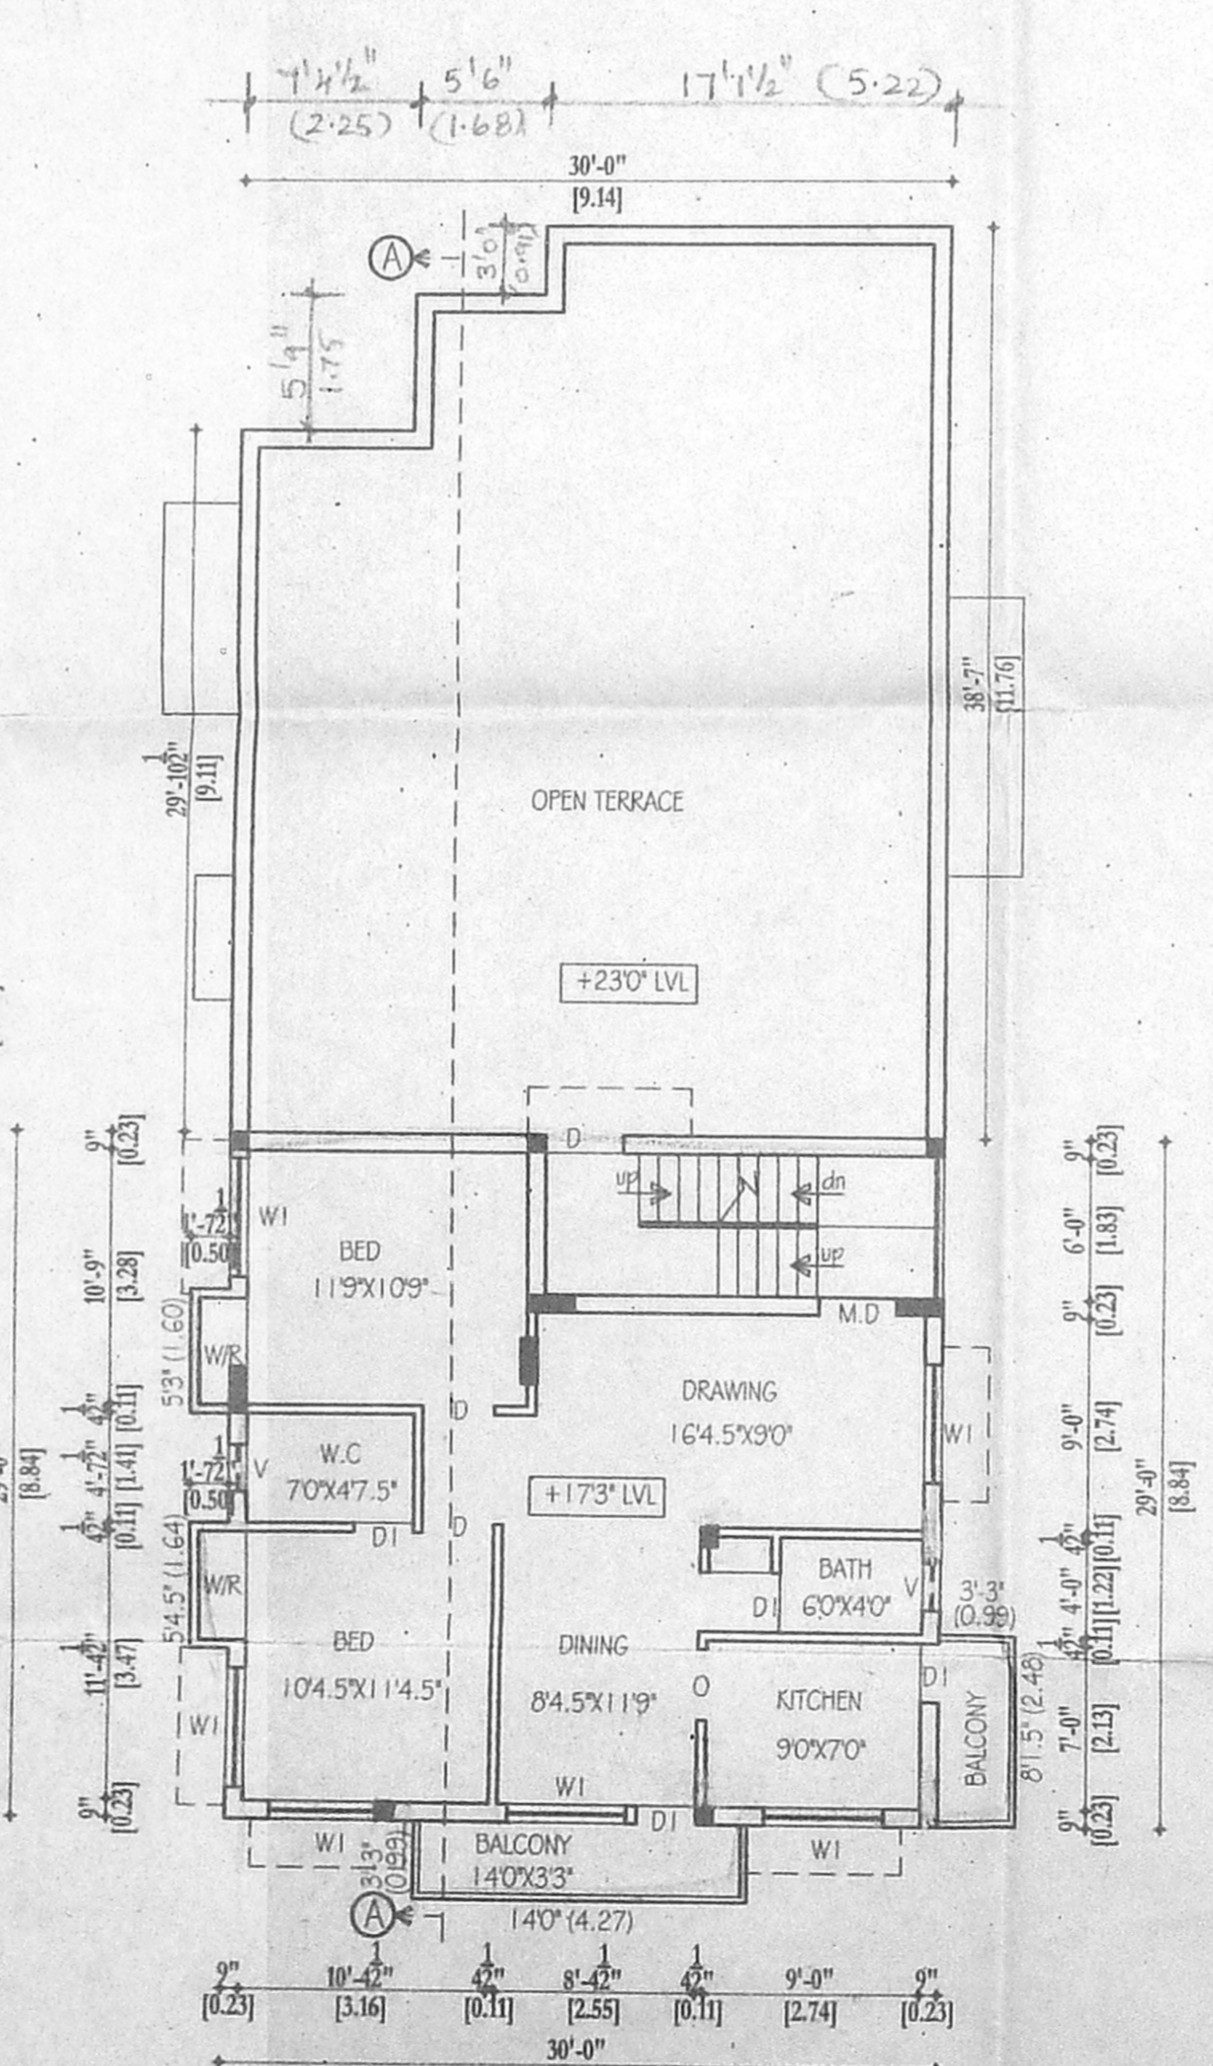
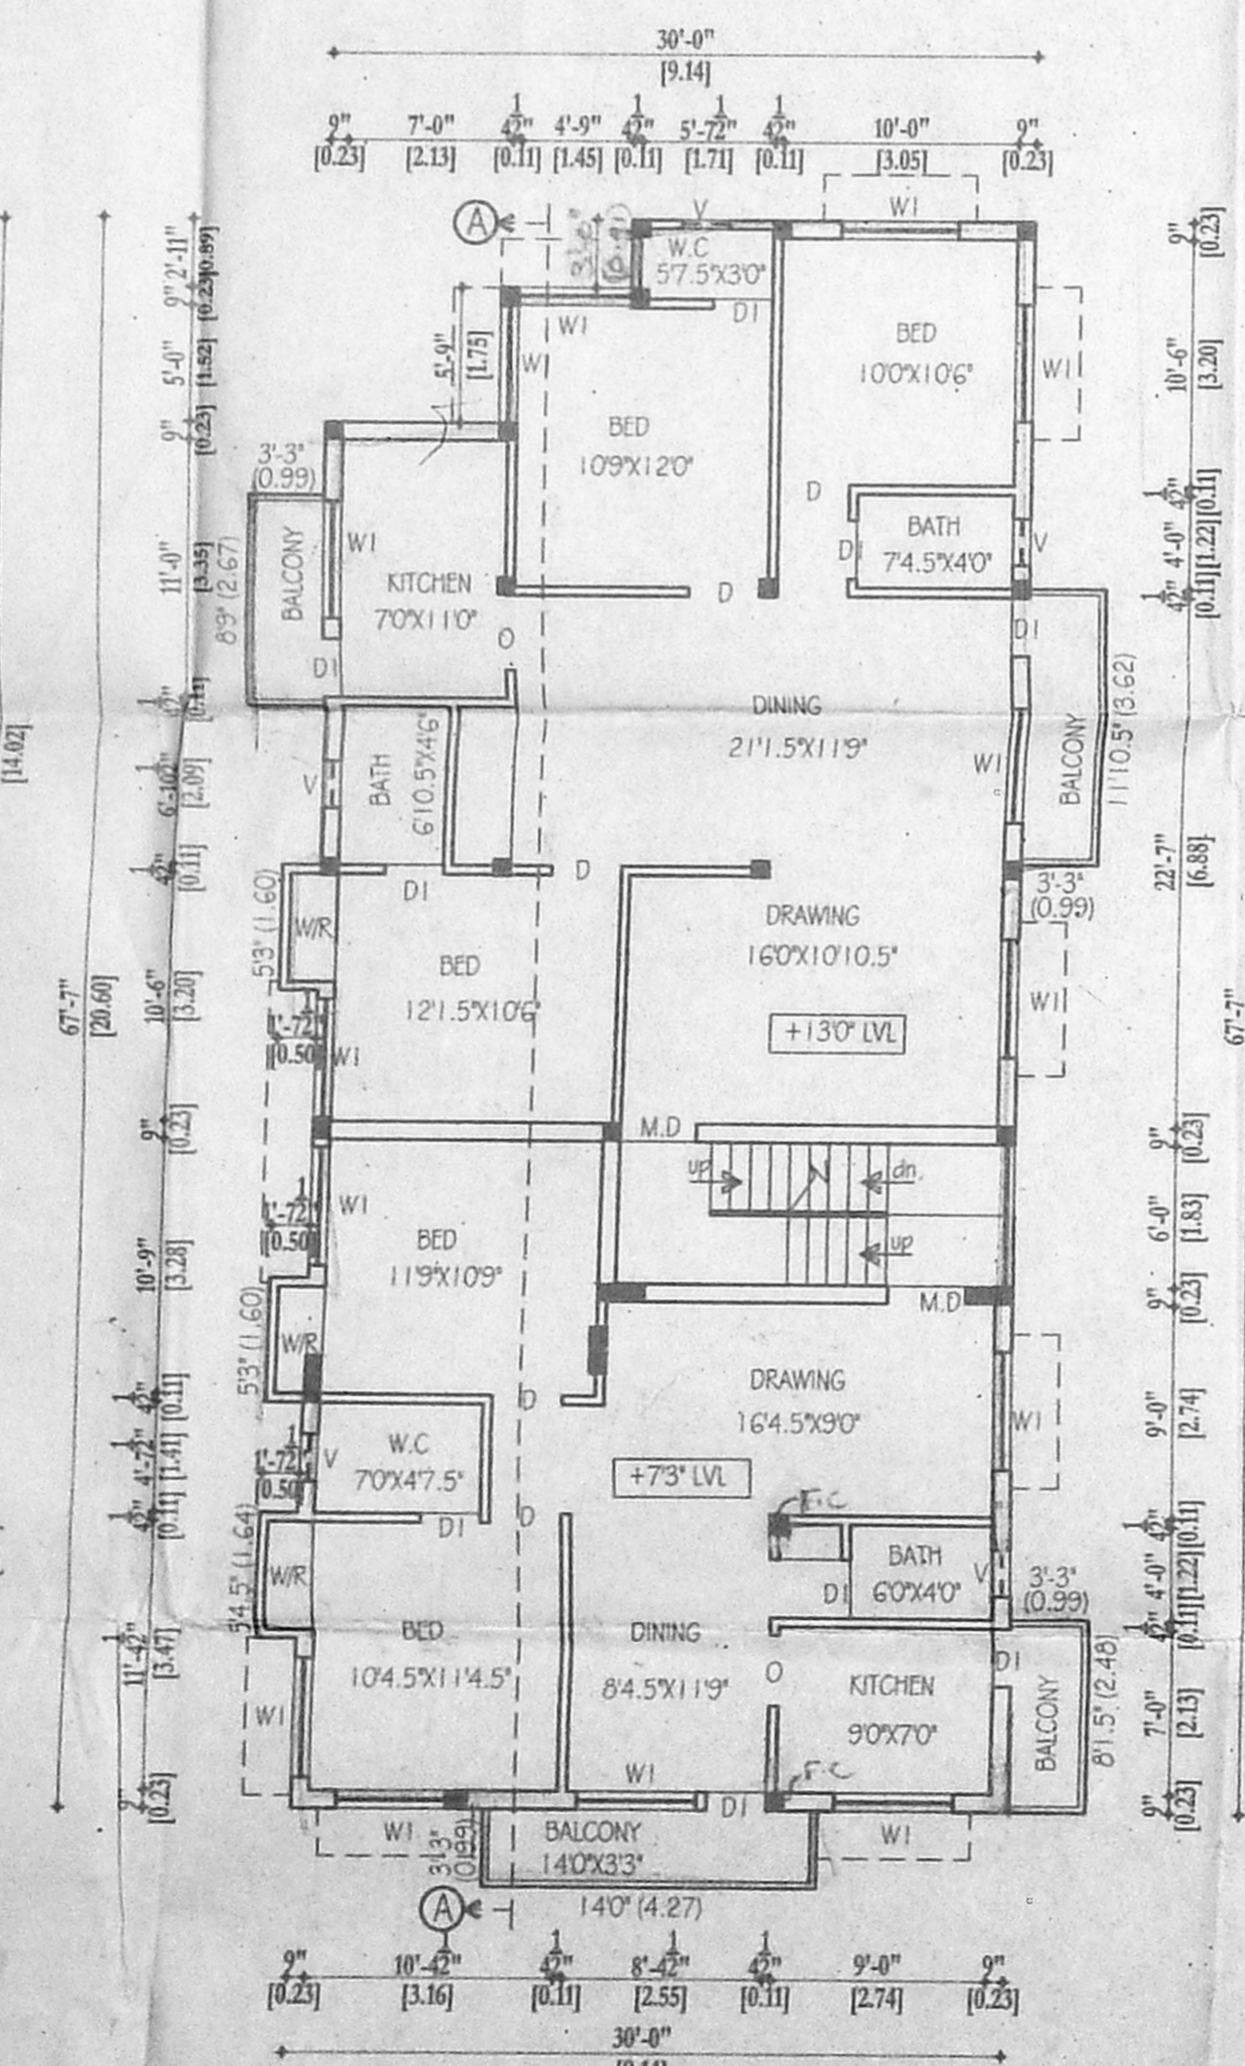
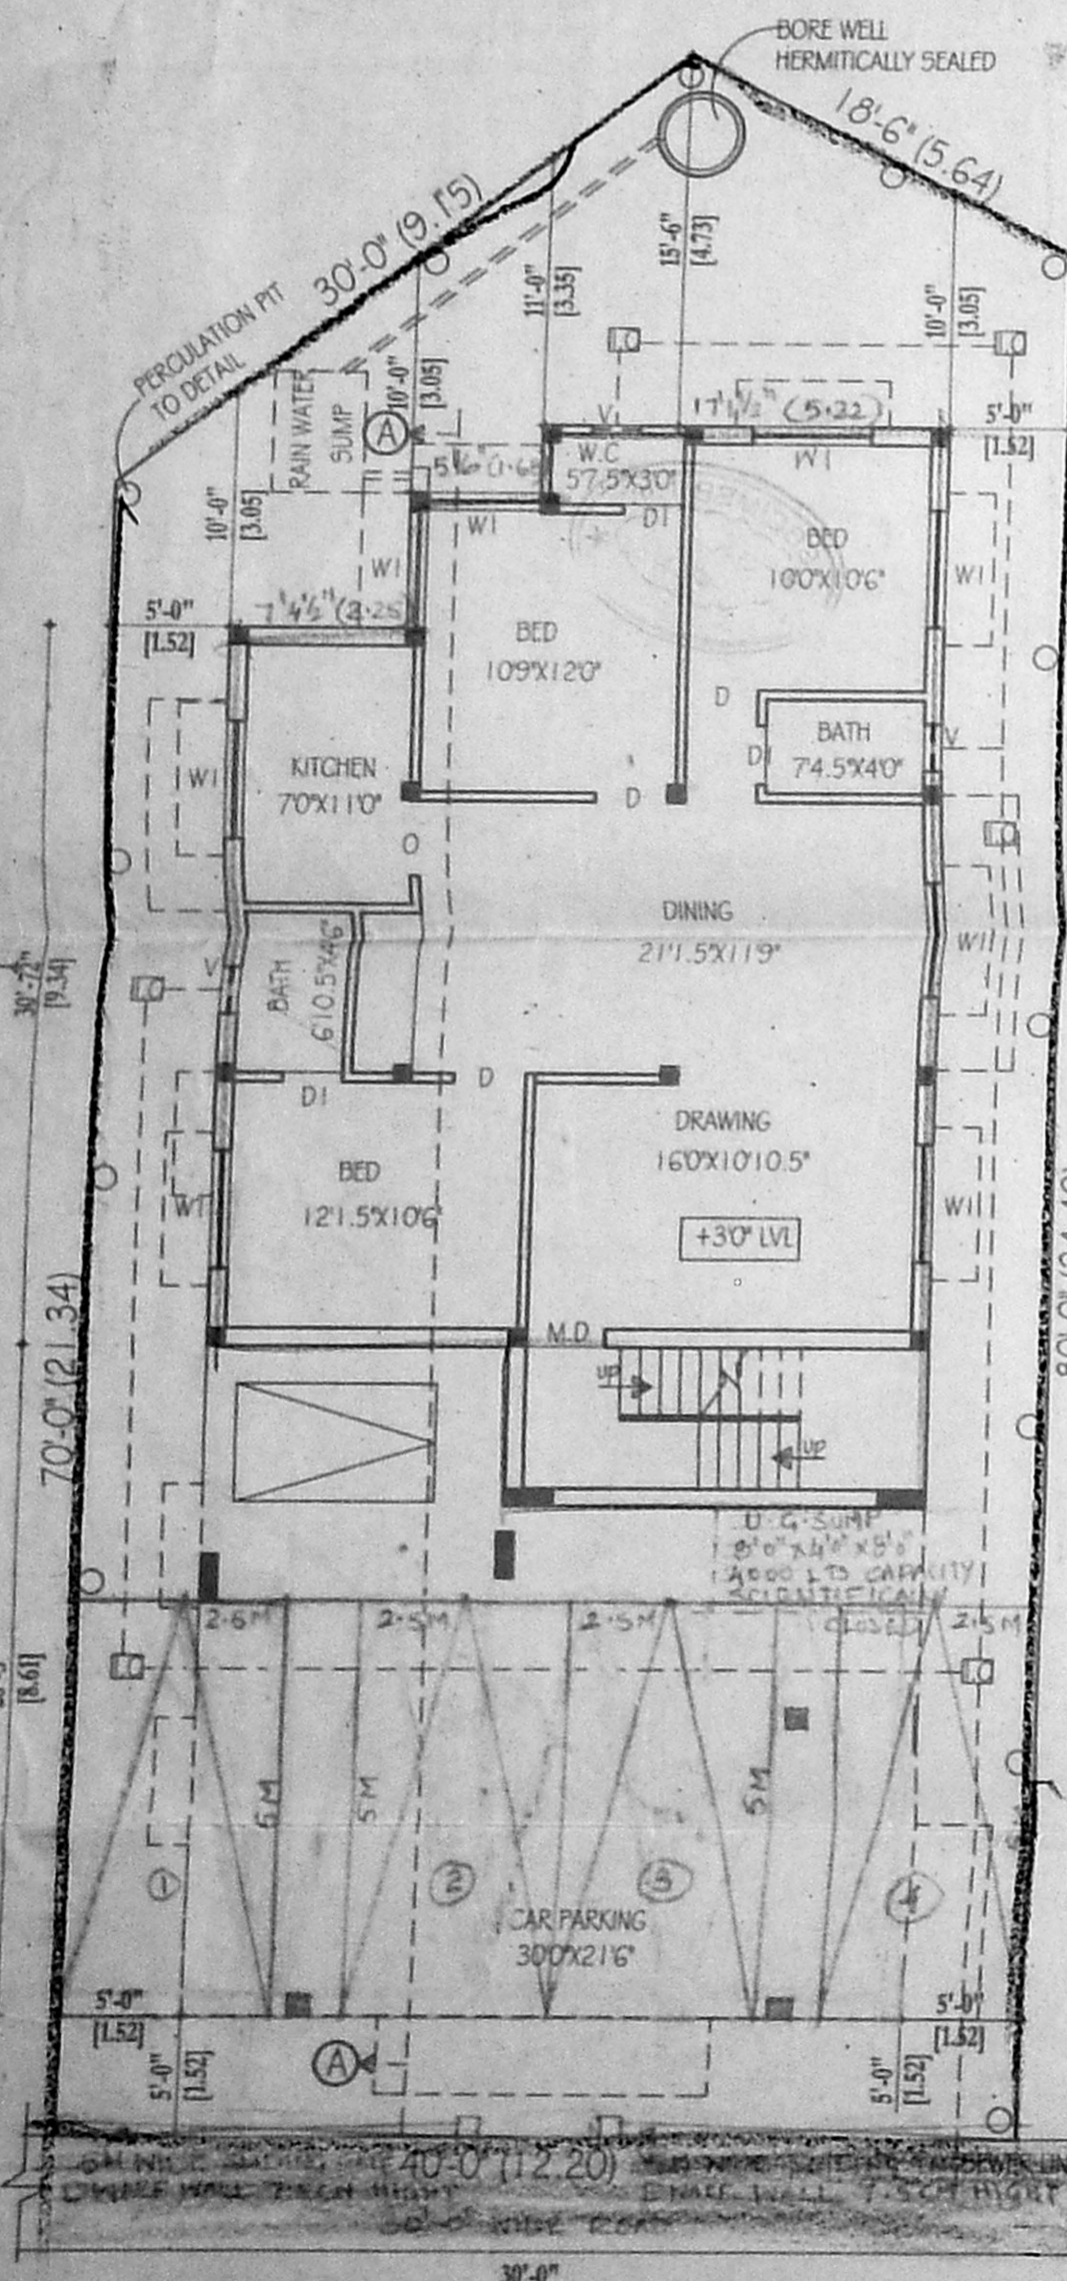
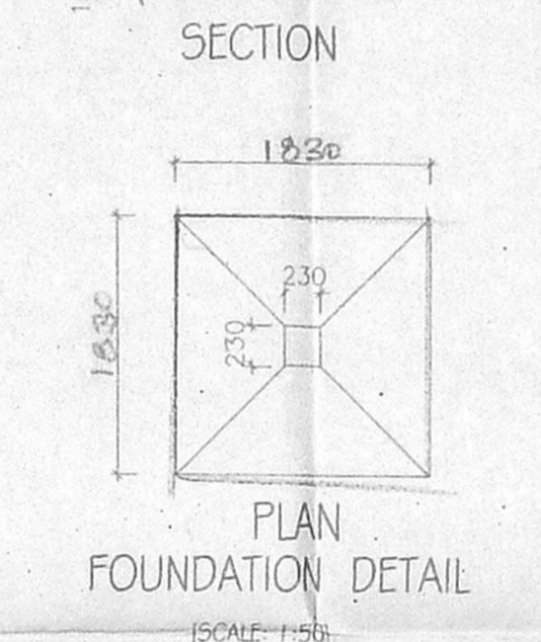


OFFICE COPY

Approved  
 SUBJECT TO THE CONDITIONS IN THIS OFFICE LETTER.  
 FOR MEMBER SECRETARY  
 CHENNAI METROPOLITAN  
 DEVELOPMENT AUTHORITY  
 CHENNAI - 600 008.

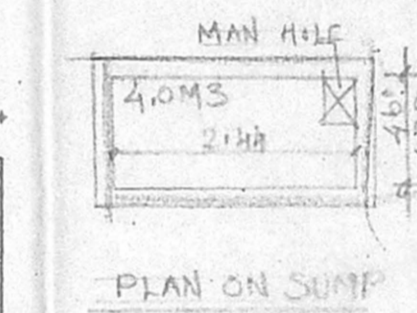

CROSS SECTION OF RECYCLING SULLAGE WATER

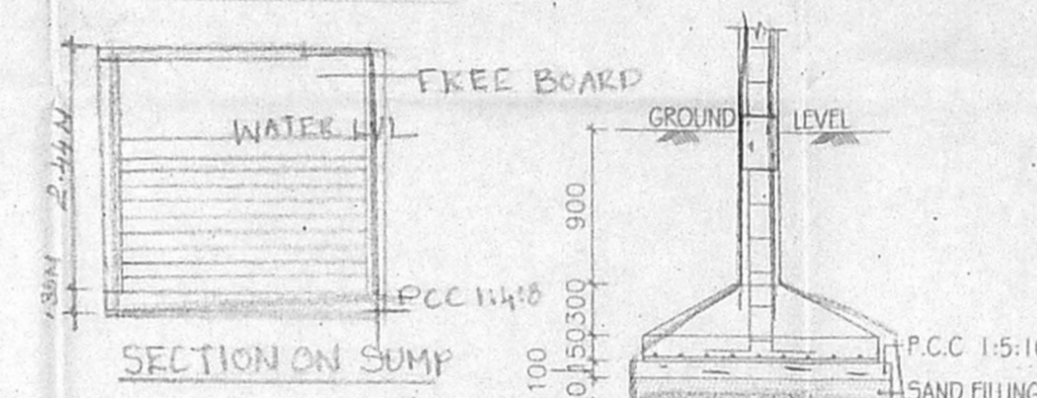

SCHEDULE OF JOINERY:

TYPE	DETAIL	WIDTH	HEIGHT
M.D	C.W. PANELLLED DOOR	990	2135
D			
D1			
W1	C.W. GLAZED WINDOW		
W2			
O	OPENING	915	2135
V	C.W. GRATE VENTILATOR	610	915

SPECIFICATION:  
 FOUNDATION : R.C.C. COLUMN FOOTINGS  
 BRICK WORK : C.M 1:6 FOR SUPER STRUCTURE  
 PLASTERING : C.M 1:5 FOR WALLS & 1:3 FOR CEILING  
 FLOORING : MOSAIC FLOORING  
 CEMENT PAINT : 2.COAT FOR WALLS & 1.EXTRA COAT FOR CEILING  
 R.C.C : 1:2:4 FOR SLABS & LINTELS  
 WOOD WORK : ALL WOOD WORKS IN BEST QUALITY TIMBER  
 WEATHERING : B.JELLY LIME MORTAR OVER ROOF COURSE  
 SLAB ONE LAYER OF COUNTRY TILES

COLOUR INDEX:

PROPOSAL	<input type="checkbox"/>
ROAD/STREET	<input type="checkbox"/>
BOUNDARY/SITE	<input type="checkbox"/>

AREA STATEMENT SQ. M

PLOT EXTENT	303.60
GROUND FLOOR	113.14
FIRST FLOOR	196.28
SECOND FLOOR PART	89.11
TOTAL BUILTUP AREA	398.53
PLOT COVERAGE	64.65%
F.S.I	1.31

PROPOSED RESIDENTIAL BUILDING AT PLOT NO:6, NEW DOOR NO:42, OLD DOOR NO:20, S.NO:151/1B Part 153/2 PART GANAPATHIRAJNAGAR, VIRUGAMBAKKAM VILLAGE, CHENGALPET DISTRICT, CHENNAI-92

SCALE	DATE
[1:100]	
	DRAWN

SIGNATURE OF OWNER

ER. S. RAMESH, M.E.,  
 Licensed Engineer & Surveyor Class No. 195  
 A-14, D.R. Flats, 30, Dr. B.N. Road,  
 T. Nagar, Chennai - 600 017.  
 LICENSED SURVEYOR