




ELEVATION

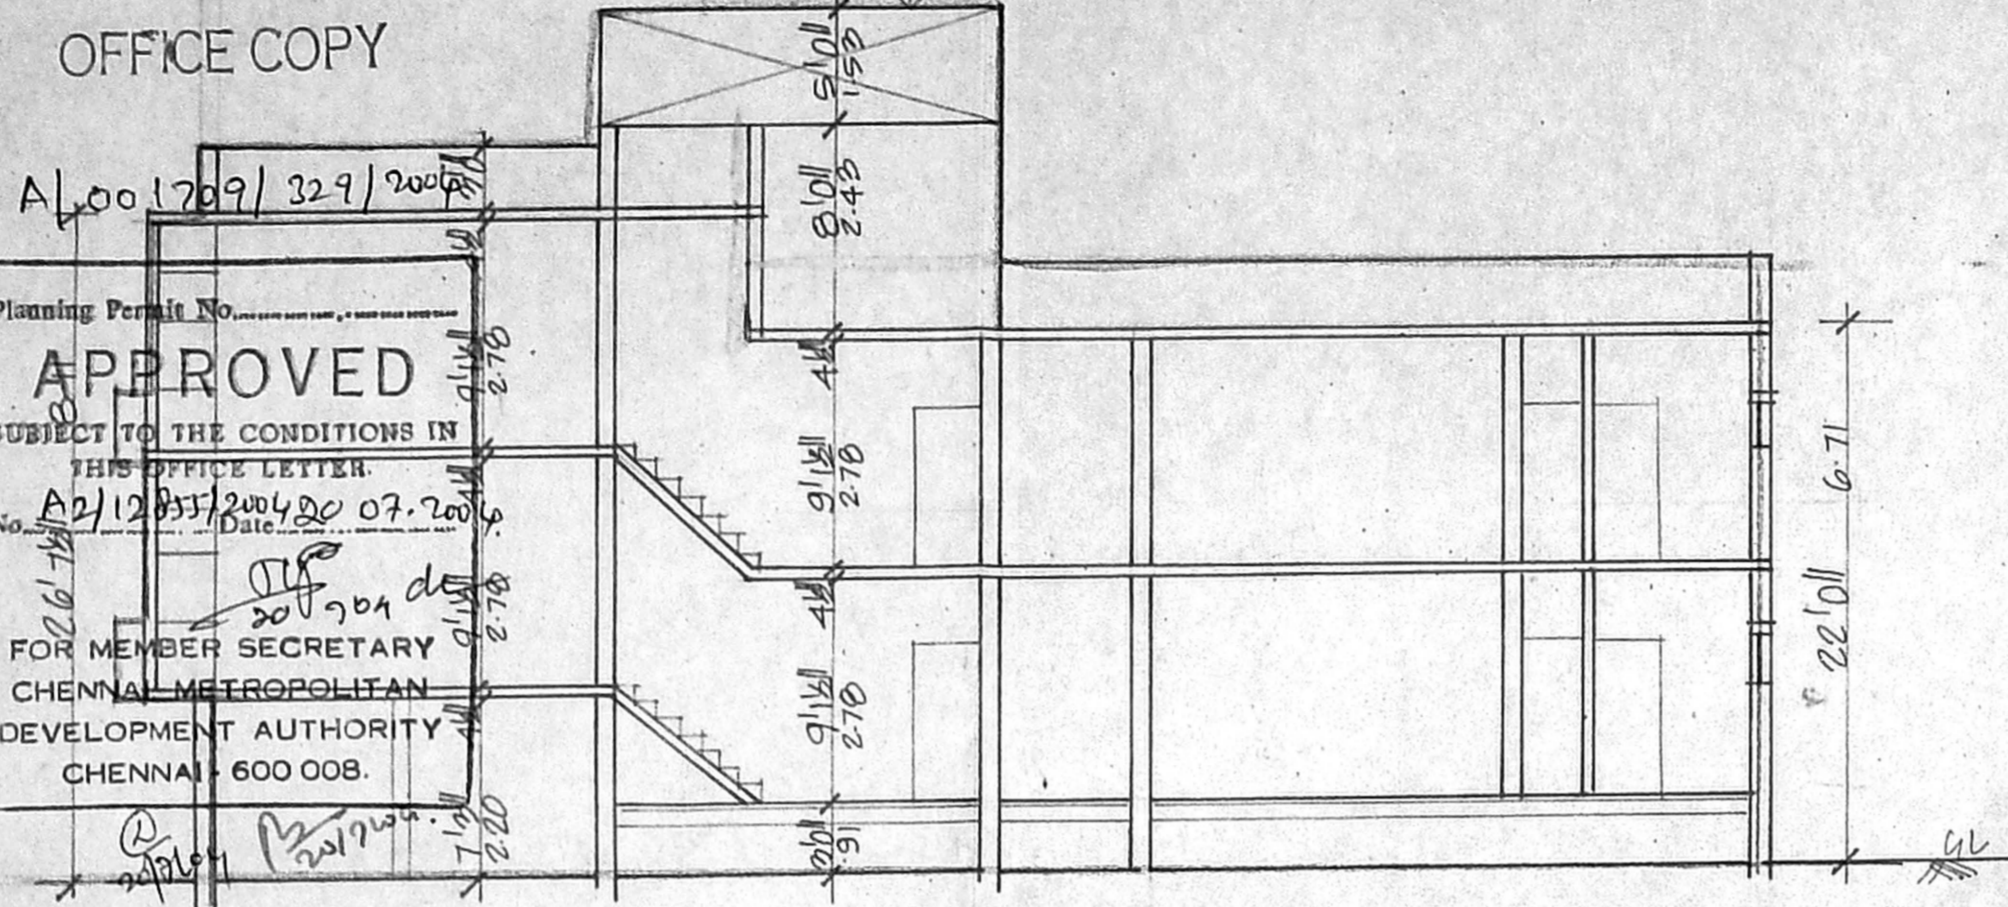


SECTION ON A-B

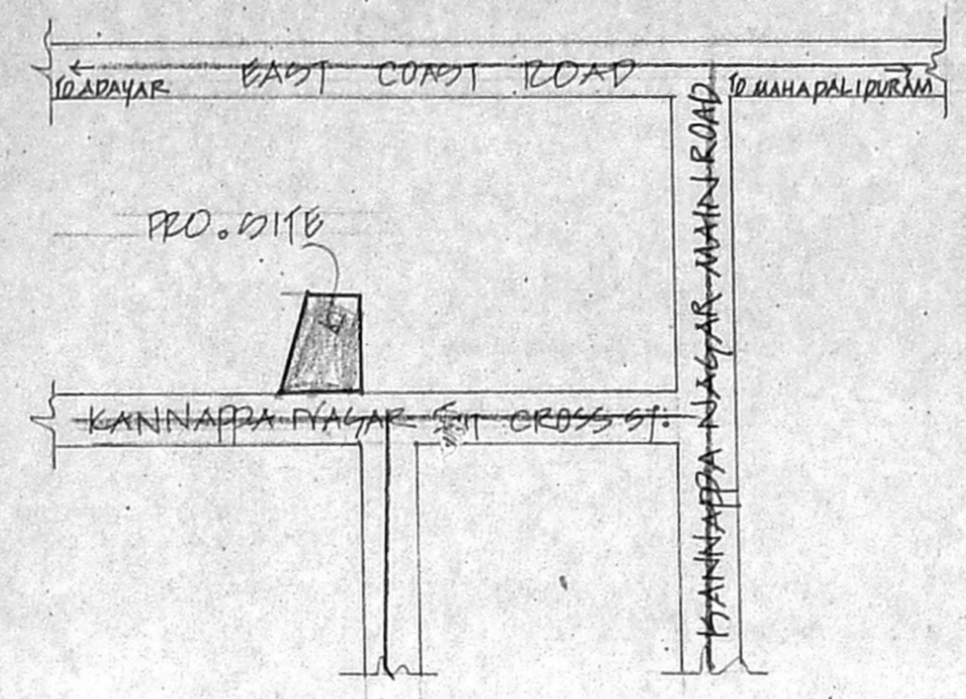


KEY PLAN  
NOT TO SCALE

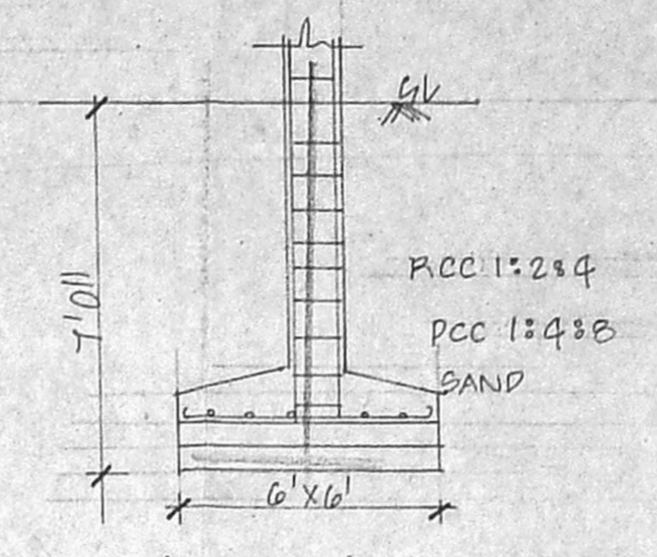


FOUNDATION DETAIL

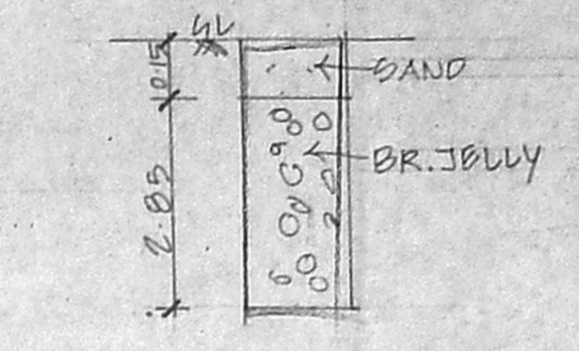


PERCOLATION PIT

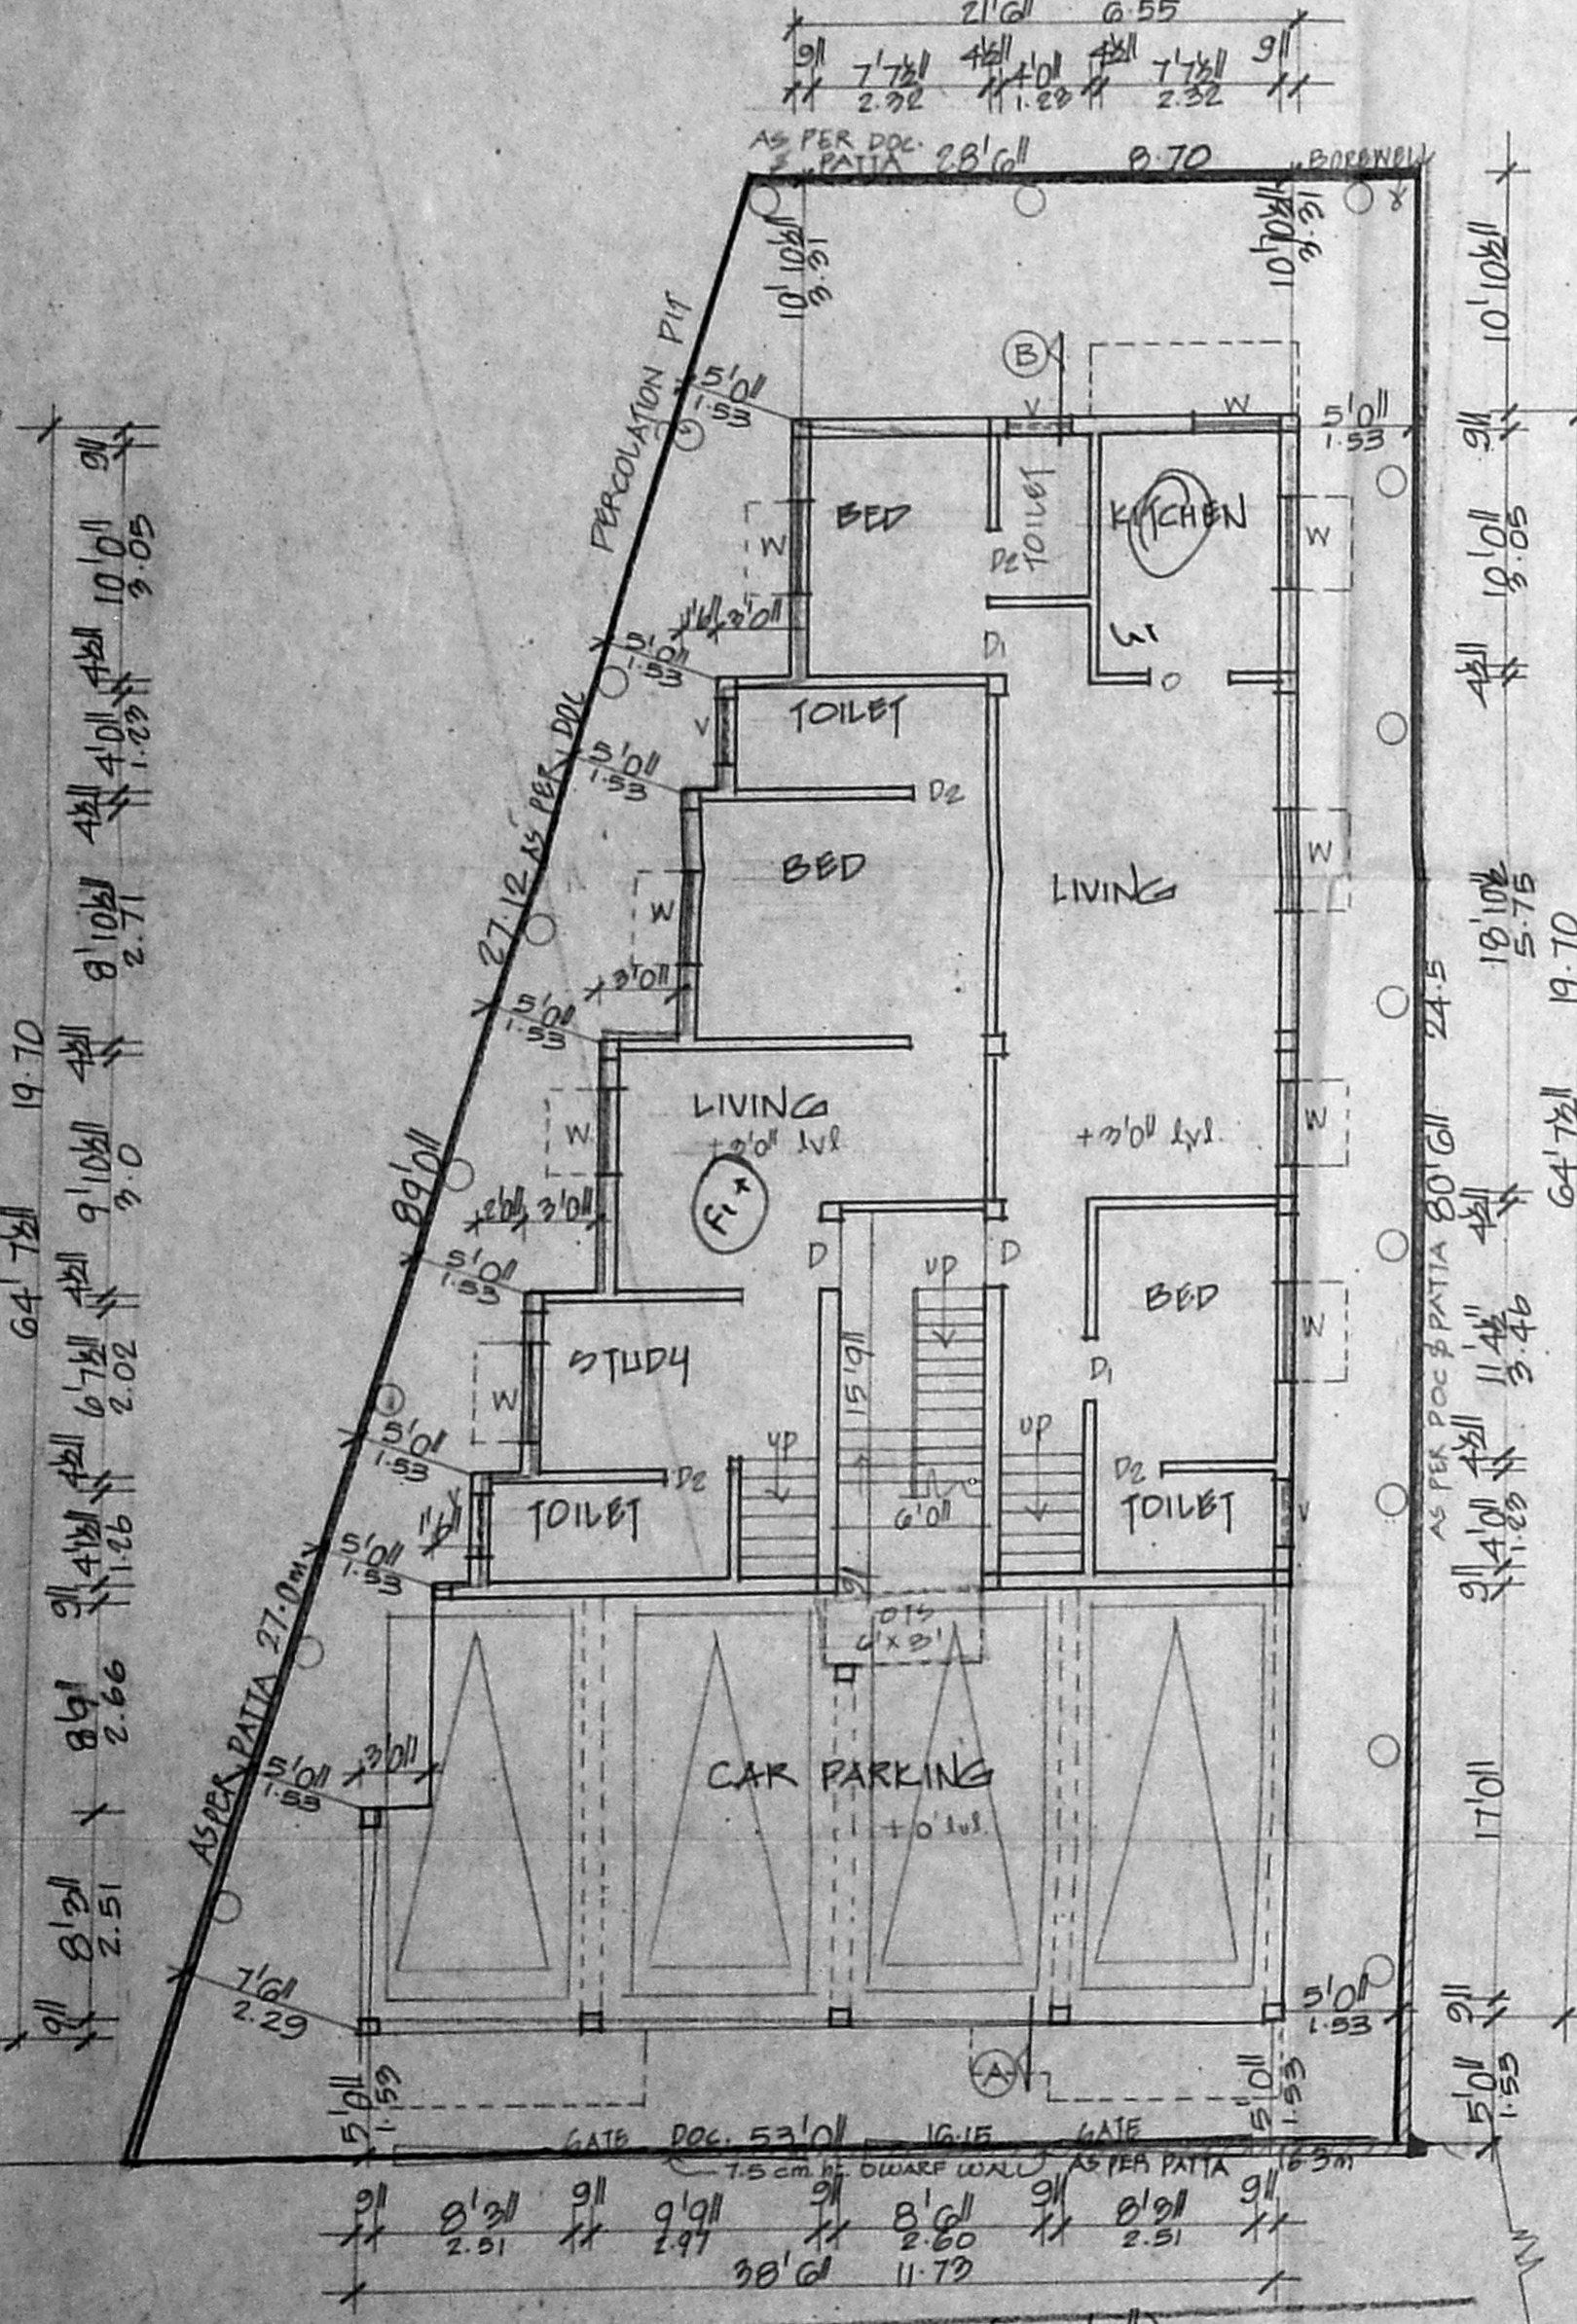


SITE/TILT CUM GROUND FLOOR PLAN

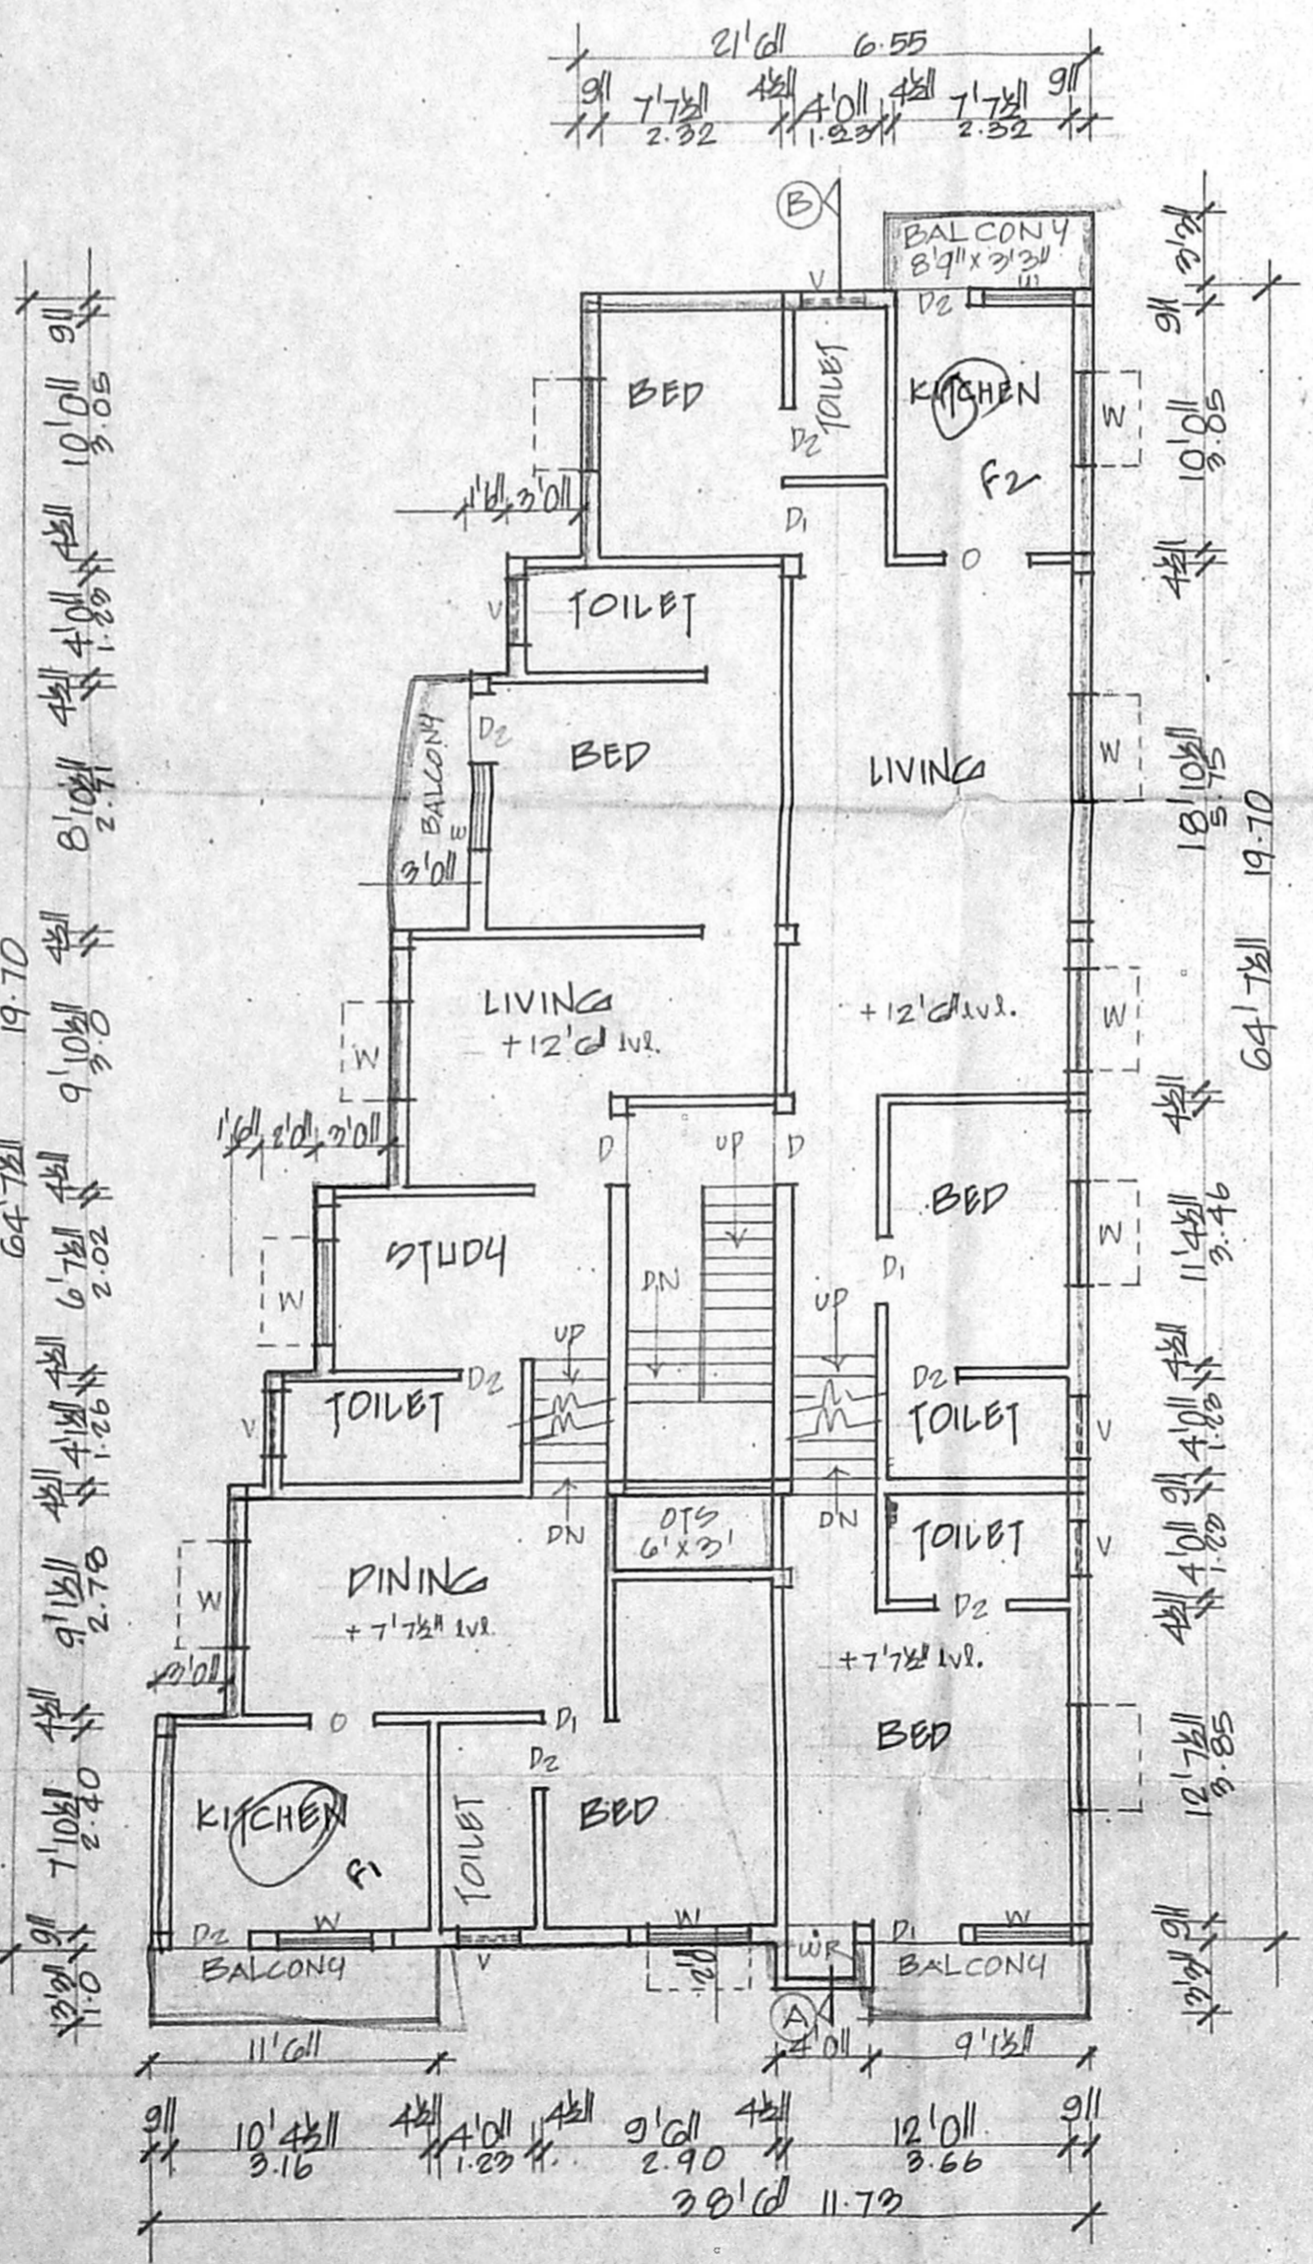


FIRST FLOOR PLAN

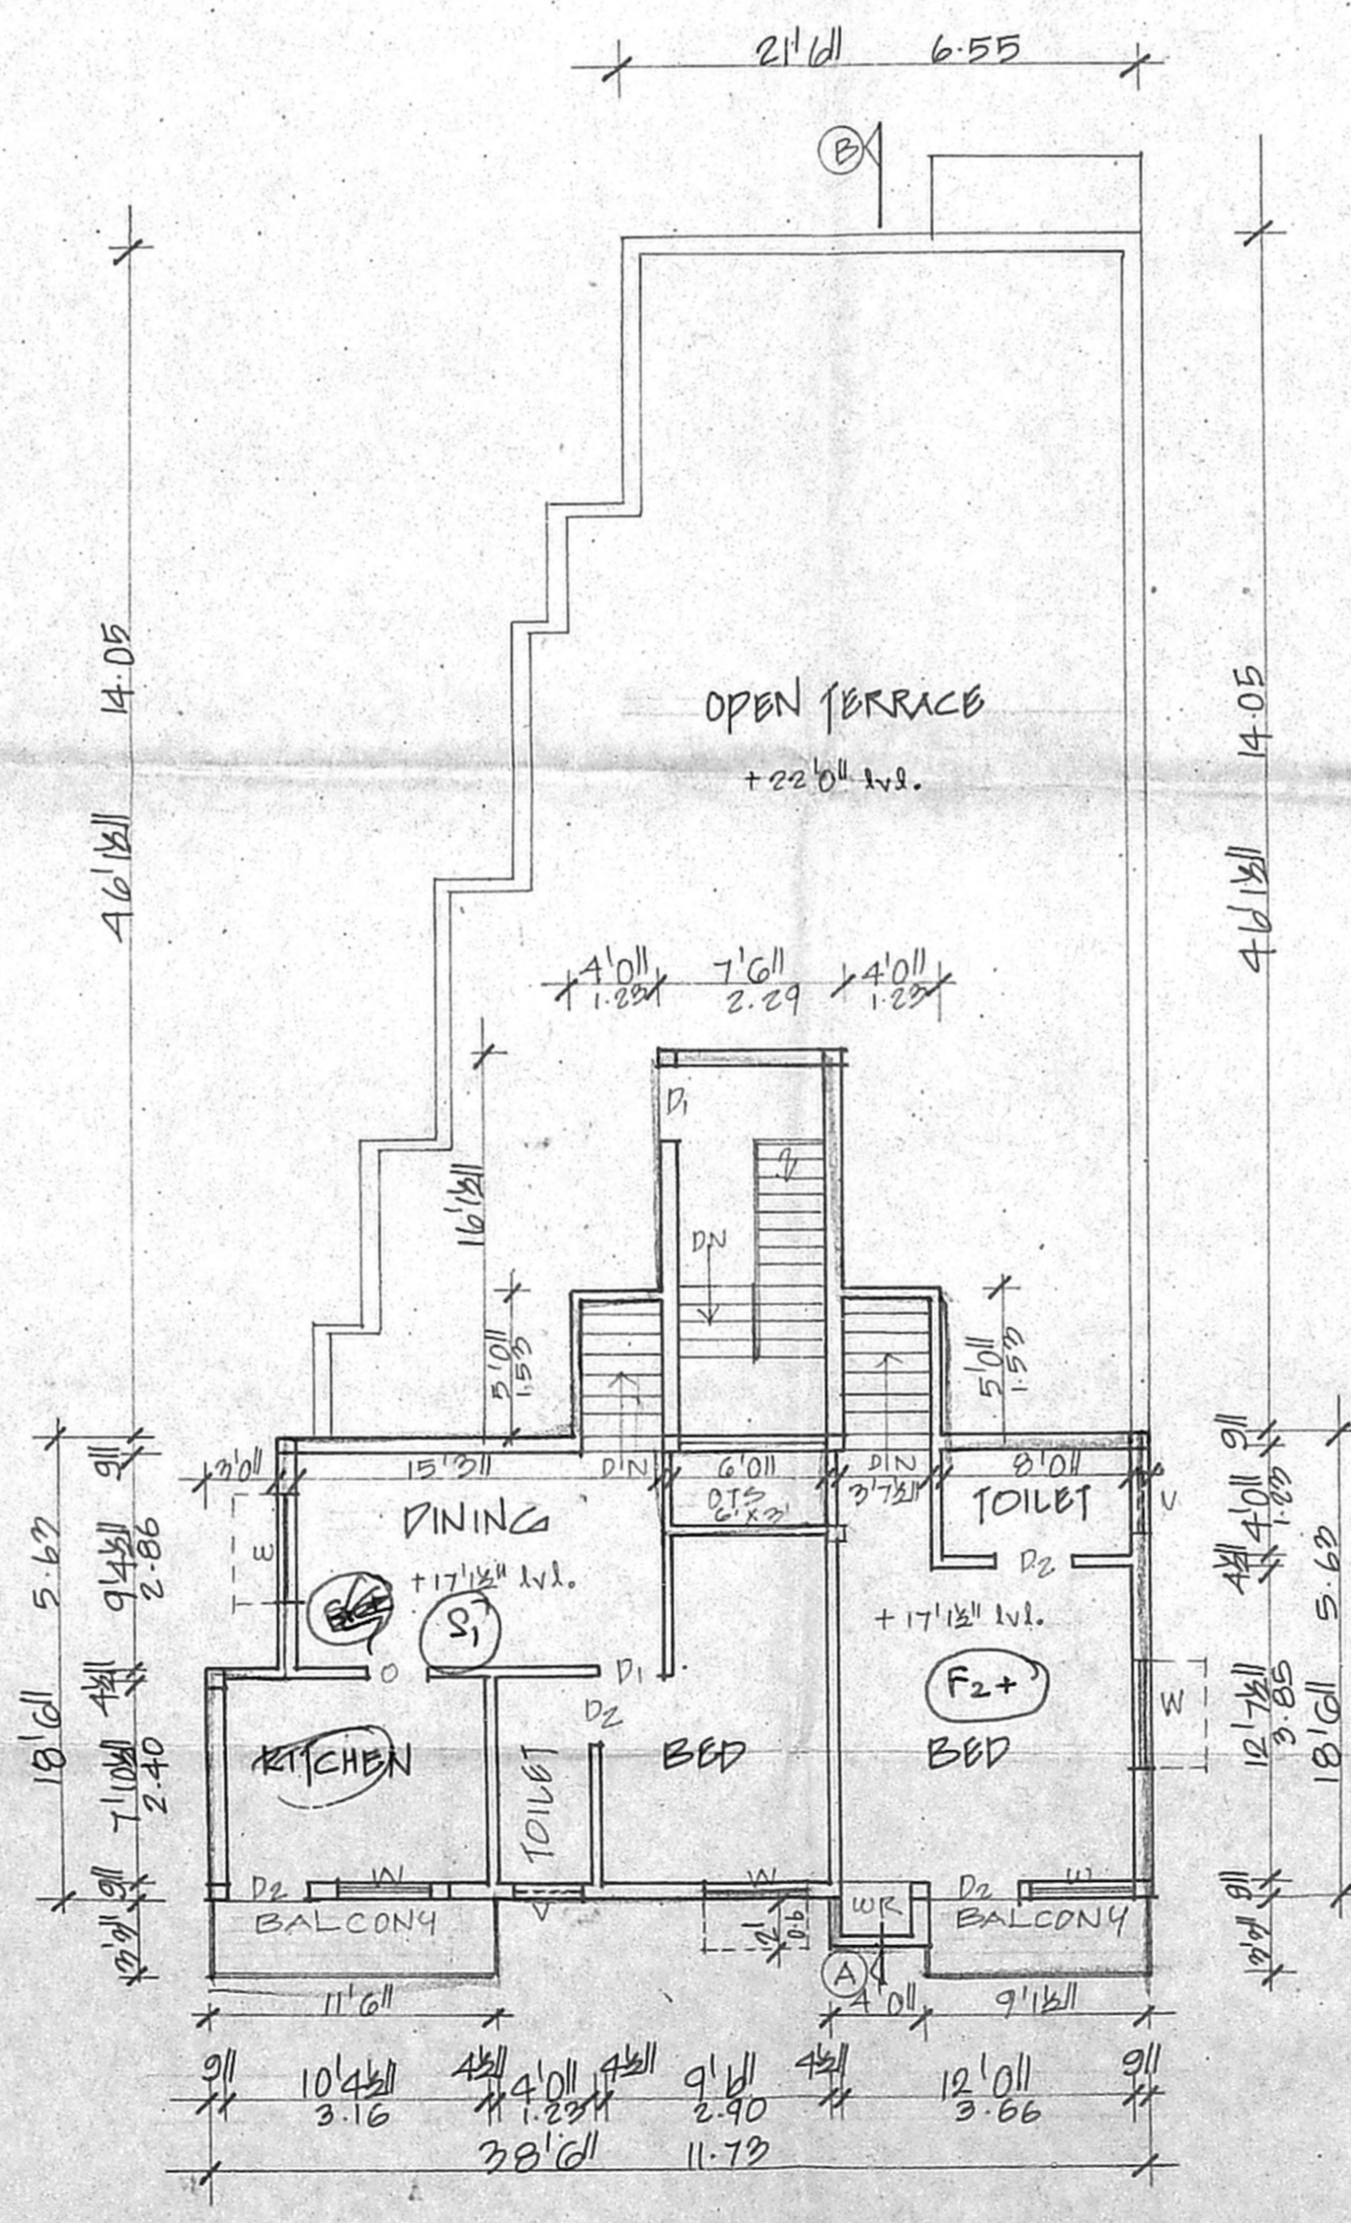

SECOND FLOOR PLAN PART

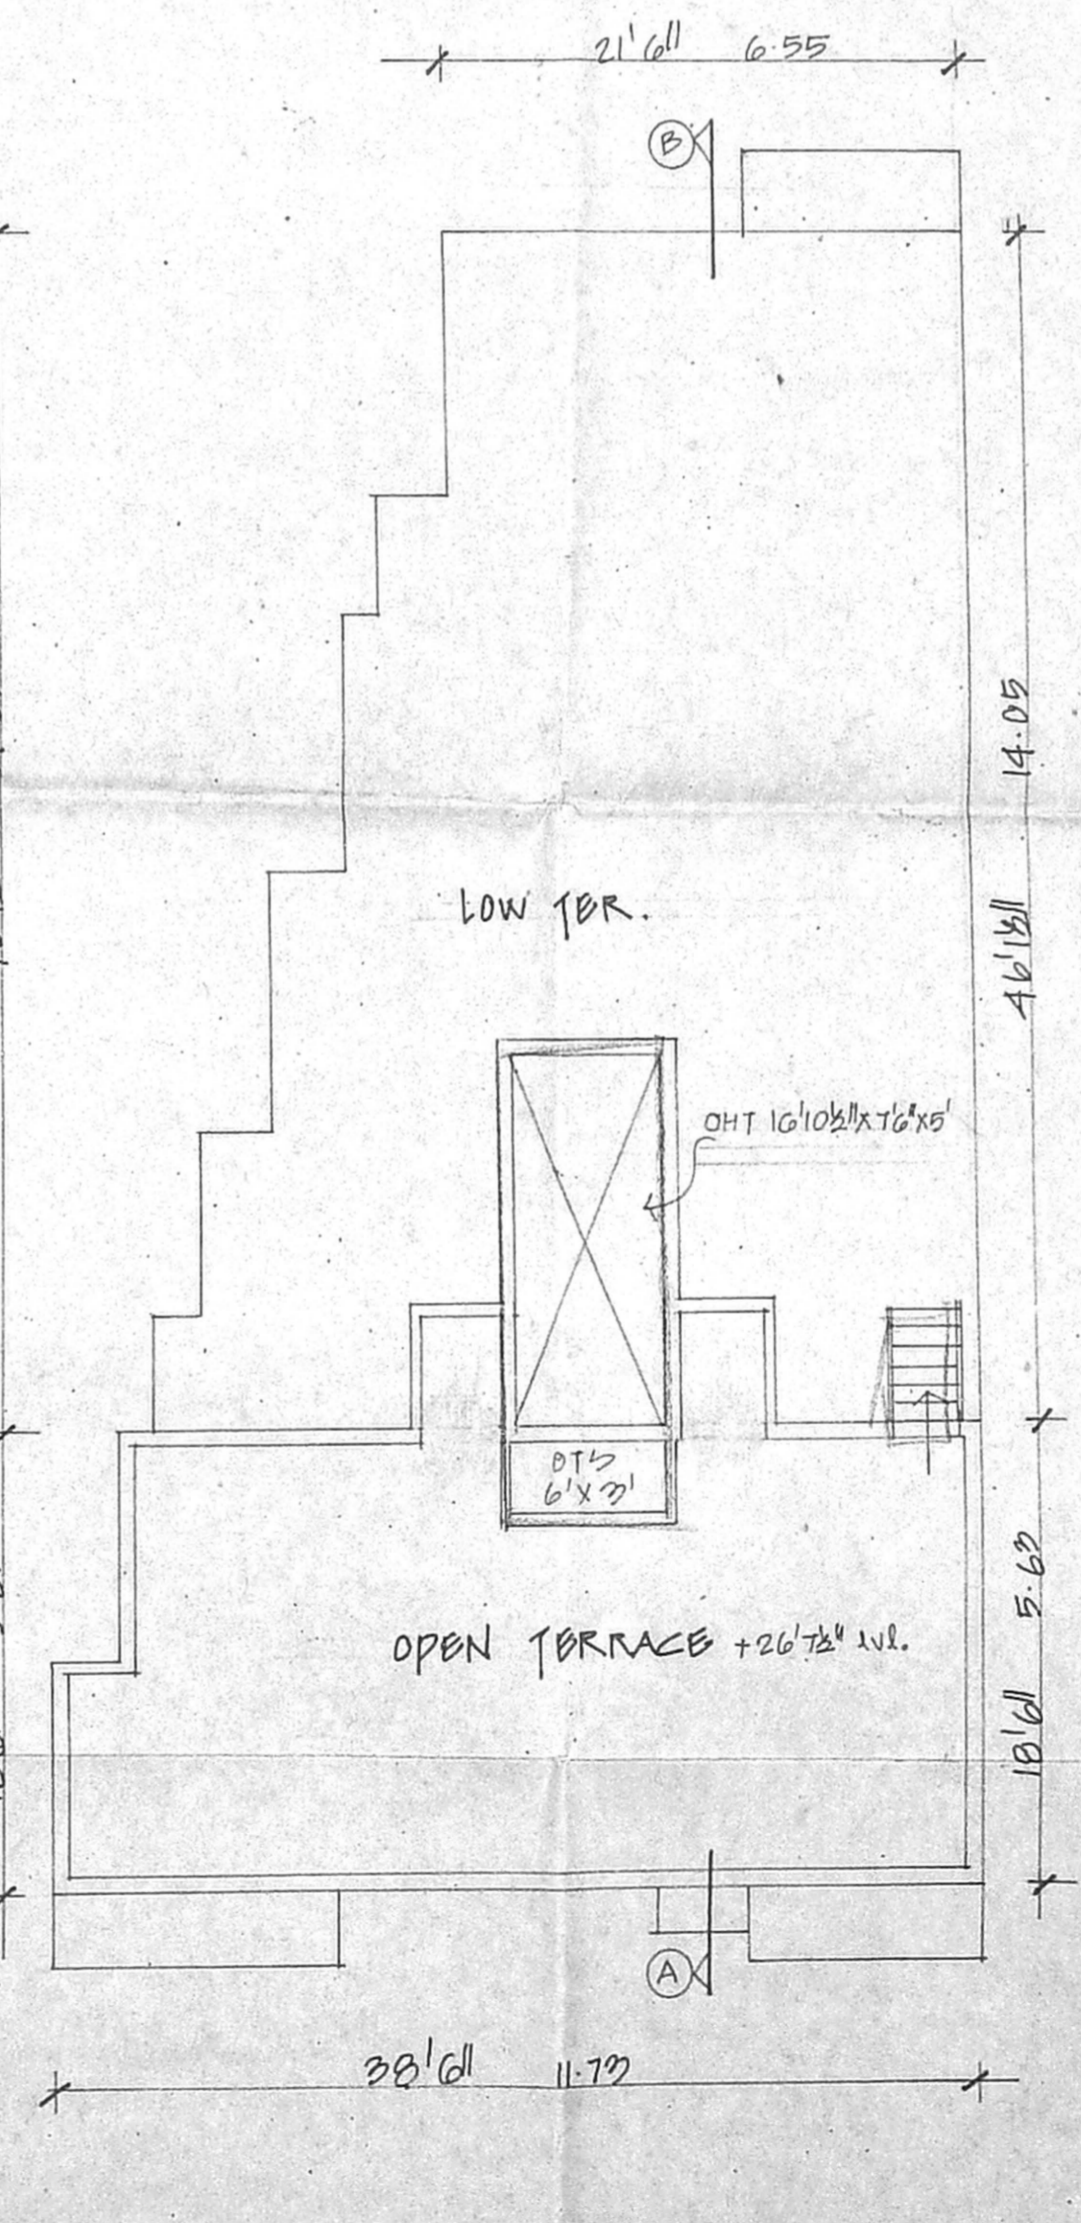

TERRACE FLOOR PLAN

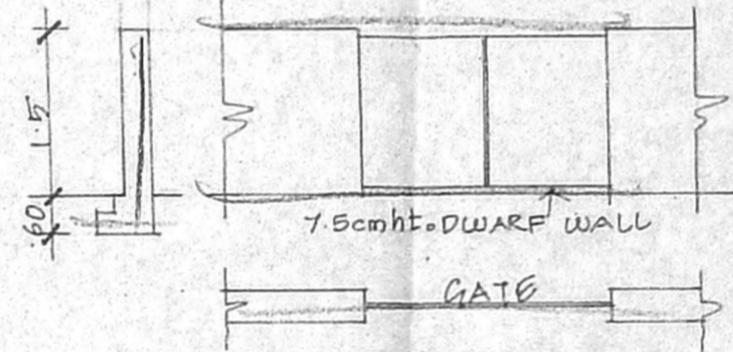

COMPOUND WITH DWARF WALL DETAIL

OFFICE COPY  
 Planning Permit No. **APPROVED**  
 SUBJECT TO THE CONDITIONS IN THIS OFFICE LETTER  
 No. **2212/2004/2007/2008**  
 FOR MEMBER SECRETARY  
 CHENNAI METROPOLITAN  
 DEVELOPMENT AUTHORITY  
 CHENNAI - 600 008.

JOINERIES

D	DOOR	3'0" x 7'0"
D1	"	3'0" x 7'0"
D2	"	2'6" x 7'0"
W	WINDOW	4'0" x 4'2"
V	VENTILATOR	2'0" x 1'0"

SPECIFICATION

MOUND FILL IN FOUNDATION	1:1
PCC 1:4:8	IN FOUNDATION
BRICK WORK	IN FOUNDATION 1:5
RCC WORK	1:2:4 MIX
PLASTERING	IN CM 1:4

AREA DETAIL

	SFT	M <sup>2</sup>
PLOT AREA	3428	318.5
STILT AREA	684	63.5
GROUND FLOOR	1281	119.0
FIRST FLOOR	2096	194.7
SECOND FLOOR	825	76.6

COLOUR INDEX

ROADS	⊖
BOUNDARY	⊖
PROPOSAL	⊖

SCALE: 1" TO 8'0"

PLAN SHOWING THE PRO. RESIDENTIAL BUILDING IN P.No. 95/G, PLOT NO. 66, I CROSS ST, KANNAPPA NAGAR, THIRUVANMIYUR VILLAGE, CHENNAI. T.S. NO. 56/2, BLOCK NO. 36.

OWNER'S / CPA. SIGNATURE

S. ATHIVAMAN, B.E.  
 Class-I. Licensed Surveyor - No. 192  
 Corporation of Chennai  
 5, Netharam Street, T. Nagar,  
 Chennai - 17 Phone: 2315 0524  
 Mobile 31038440

ARCHITECT