
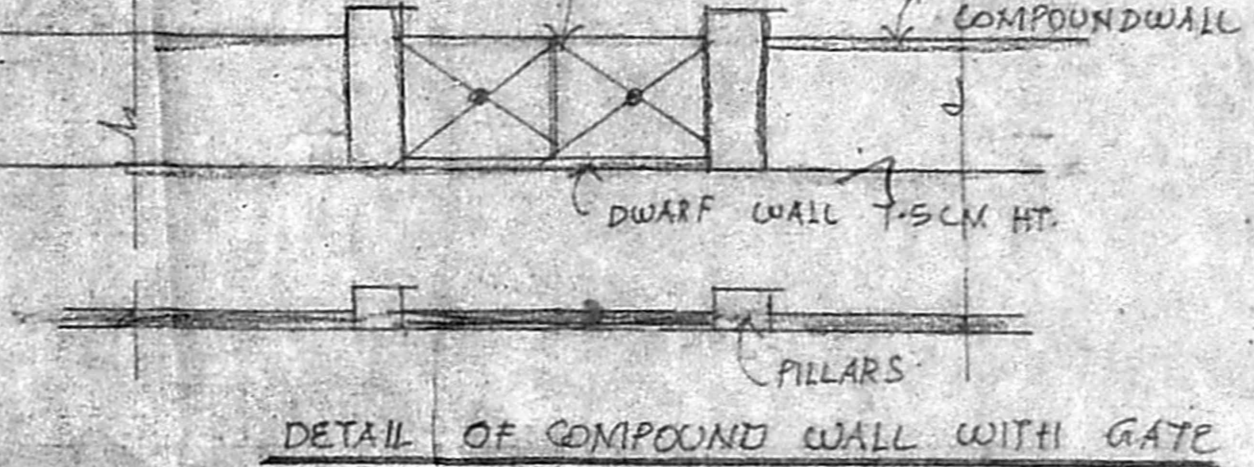
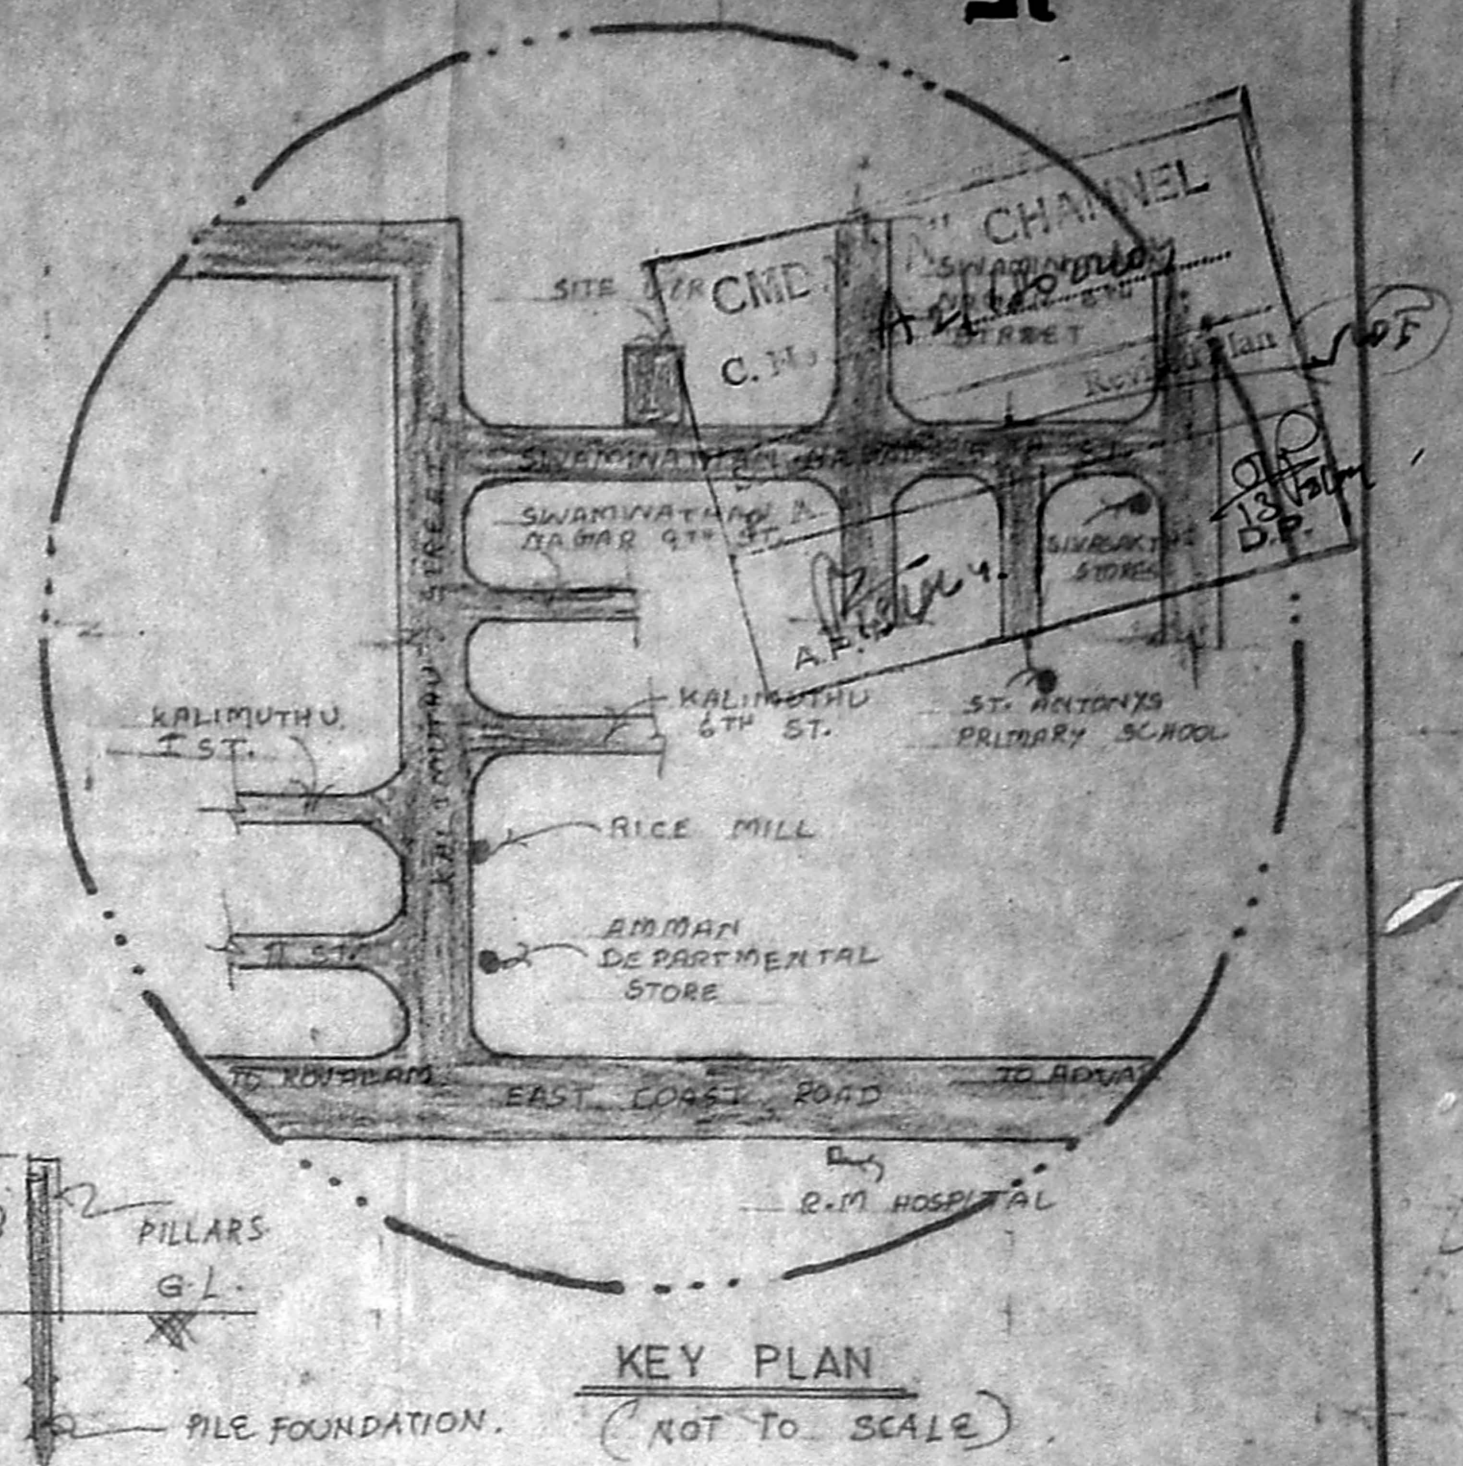
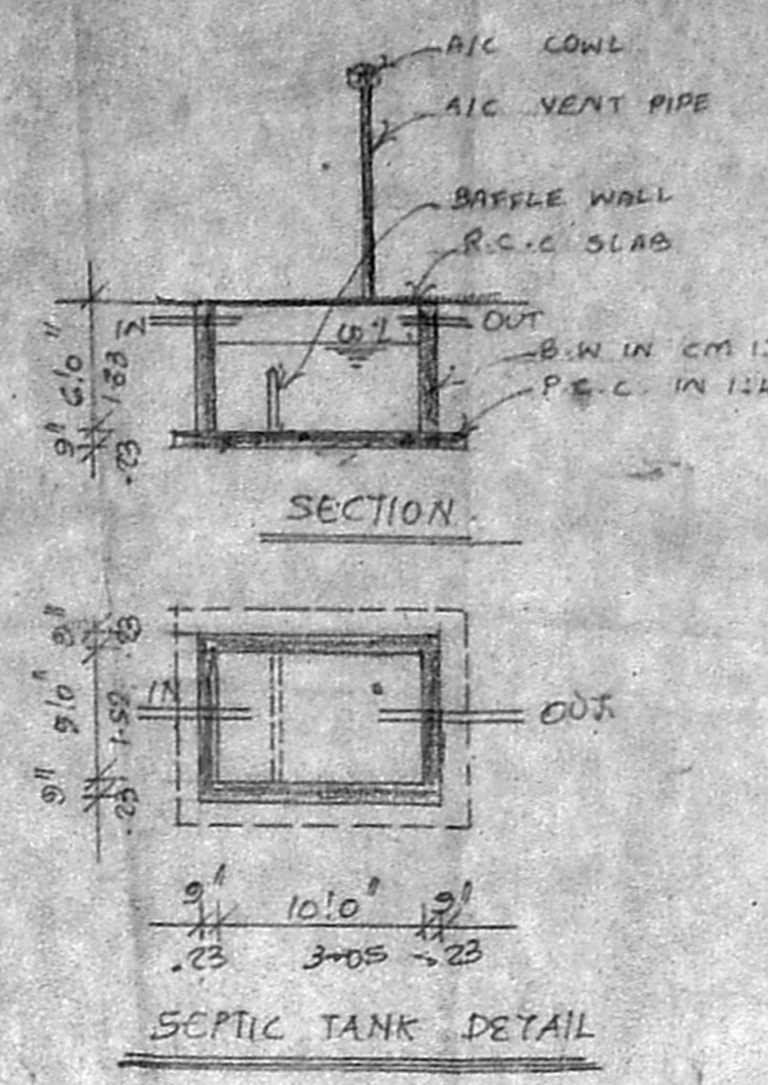
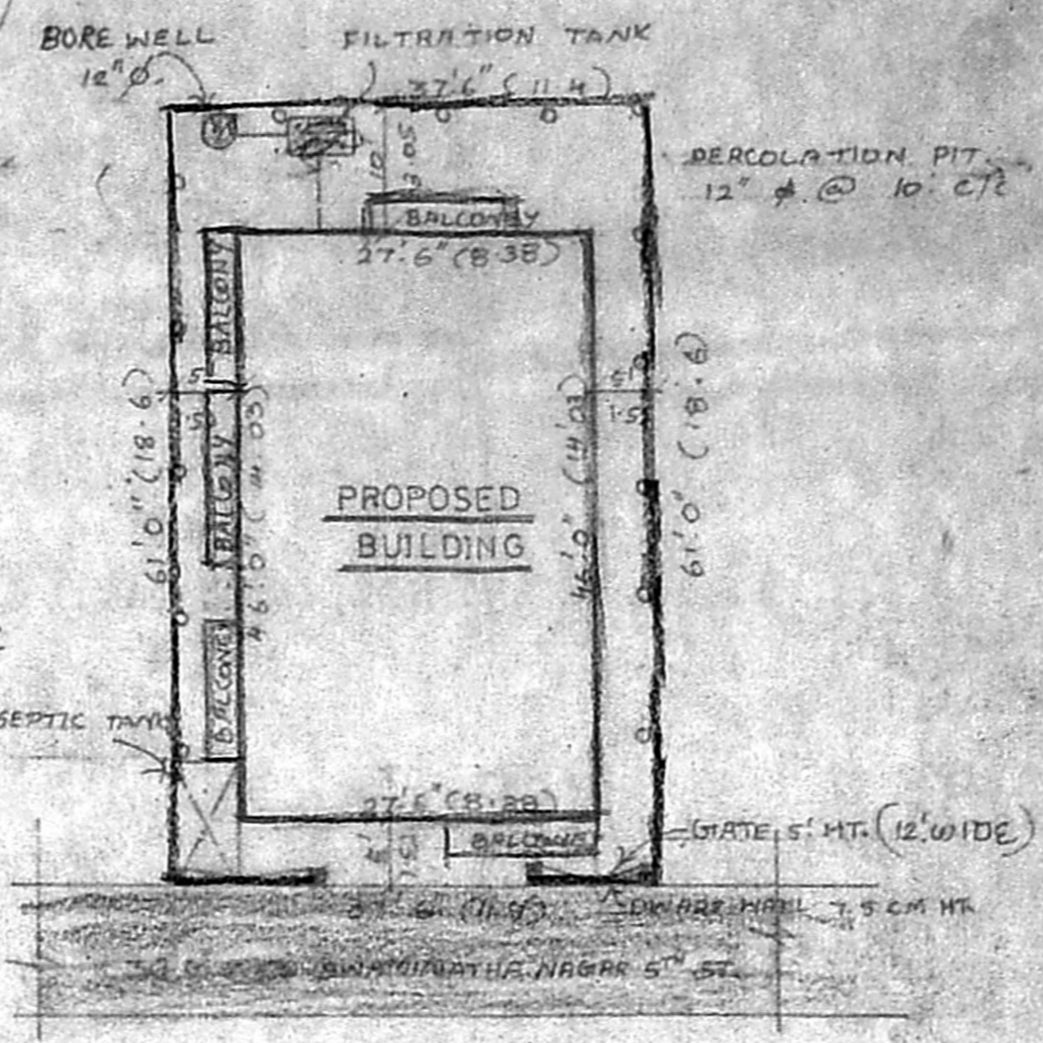







patta
 PLAN SHOWING THE PROPOSED RESIDENTIAL BUILDING AT S.NO: 263/5 PT.as per (S.NO: 263/55 C) OF
 SWAMINATHAN NAGAR, V TH STREET, KOTIVAKKAM VILLAGE, THAMOS MOUNT PANCHAYAT UNION,
 THAMBARAM TALUK, KANCHIPURAM DISTRICT.
 scale: 1" = 8' 0" (1:100)

NOT APPROVED UNDER REGULARISATION SCHEME VIDE R.P. NO. RP/L.O/091/03, LT. NO. REG./L3/10255/A & B (03)
 DT: 19/12/03, PLOT SUB-DIVISION NO: 46/2003-04, DT: 5/1/04

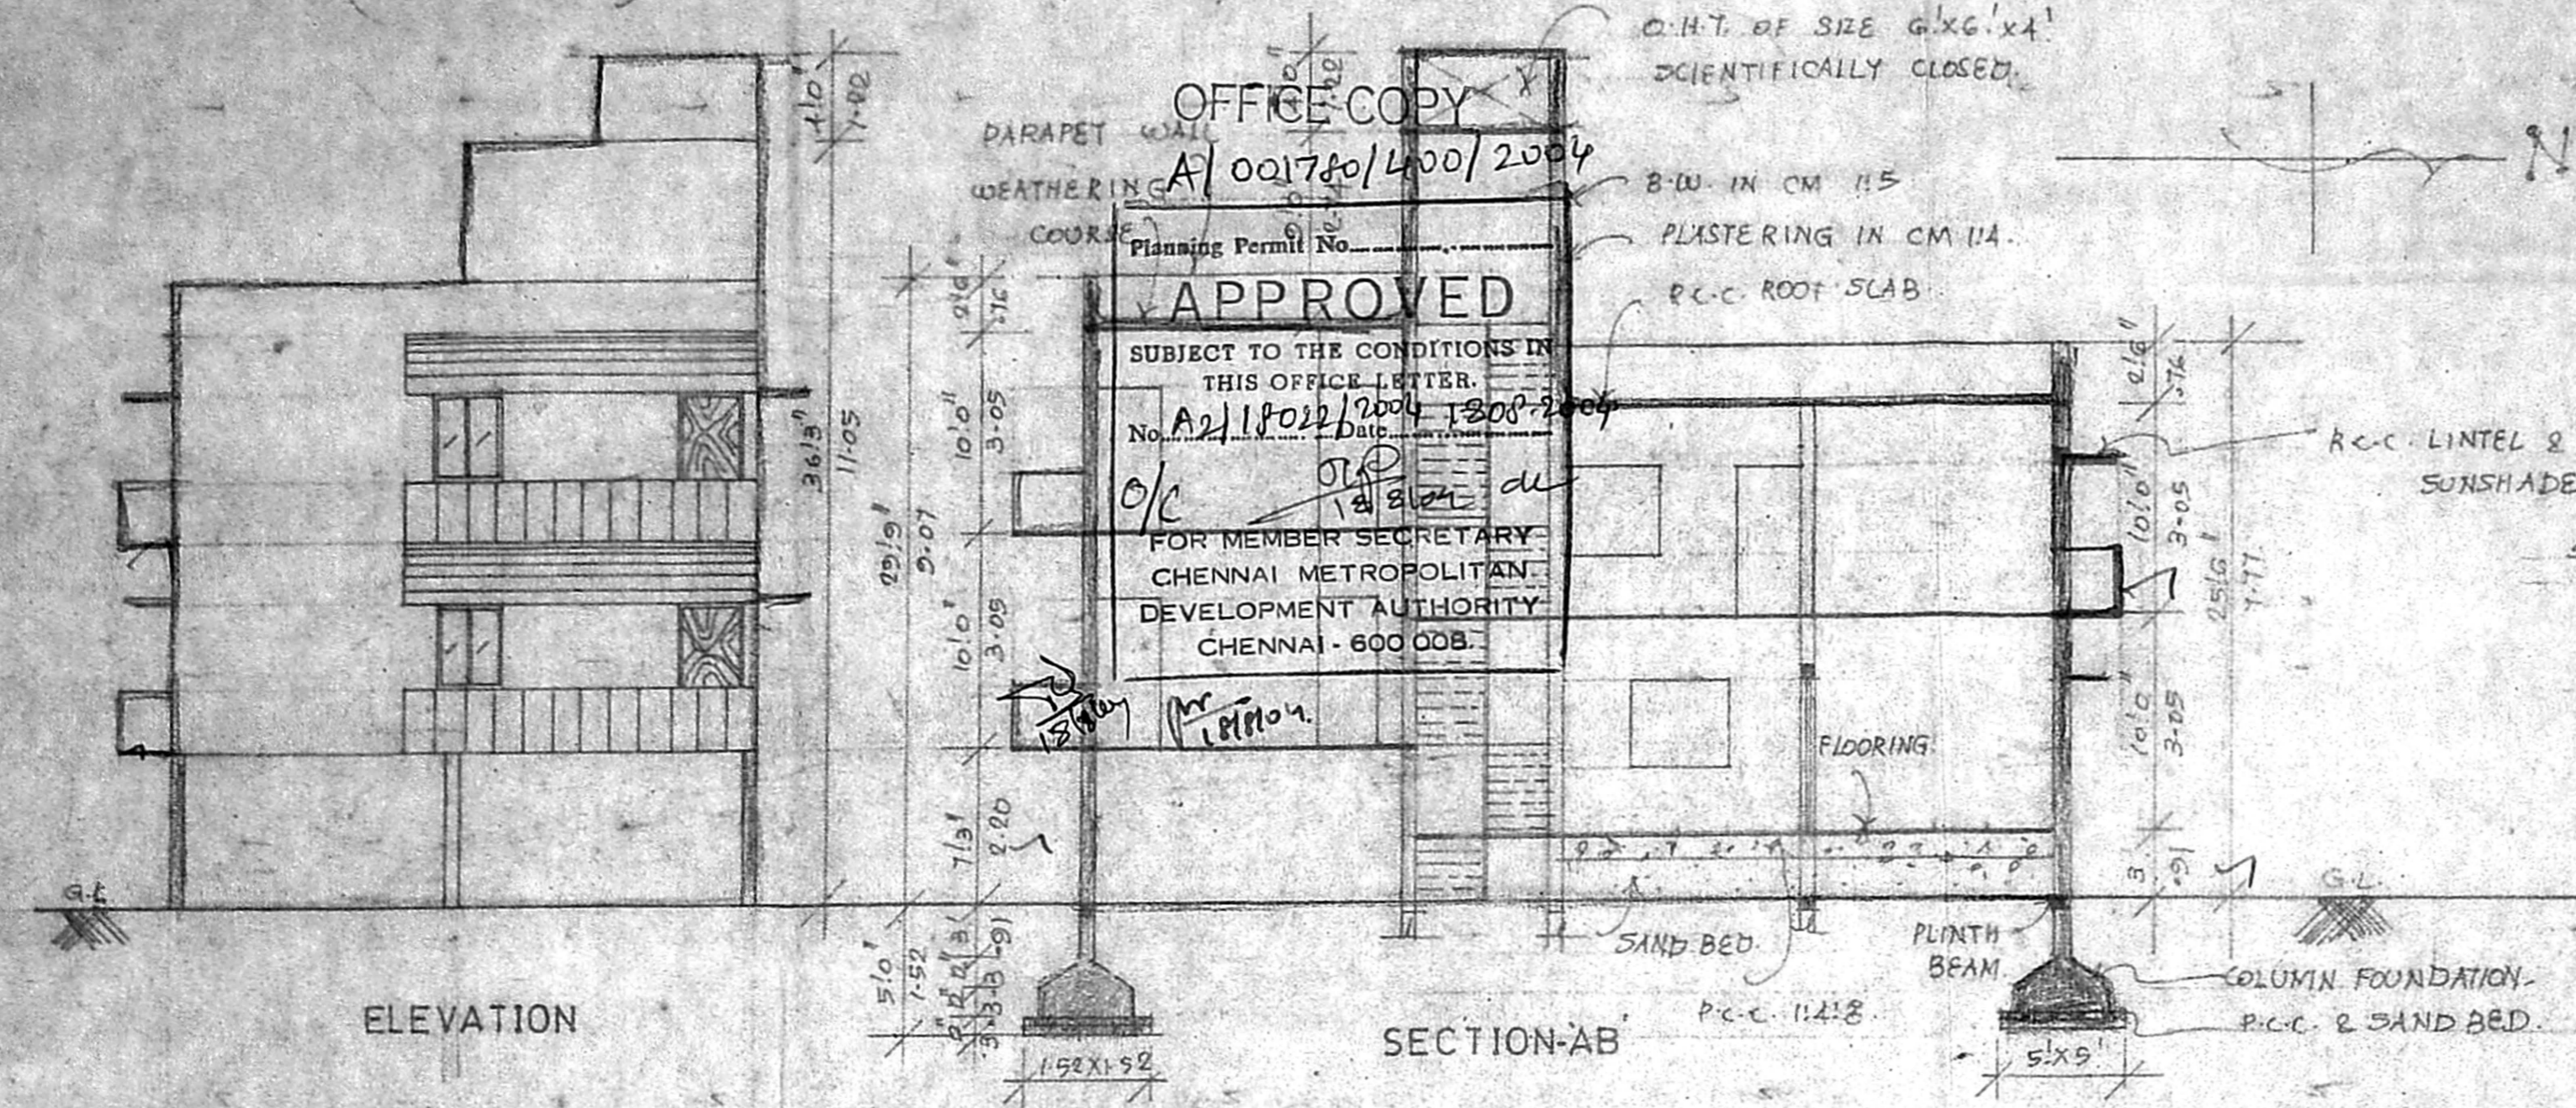

REFERENCE		
D	DOOR	3'3" x 7'0" (1-0X 2.4)
D1	DOOR	3'0" x 7'0" (3-1X 2.4)
D2	DOOR	2'6" x 7'0" (7-6X 2.4)
W	WINDOW	2'6" x 4'0" (1-37X 1.22)
W1	WINDOW	3'0" x 4'0" (3-1X 1.22)
V	VENTILATOR	3'0" x 2'0" (3-1X 0.61)

AREA DETAIL		
PLOT EXTENT	2975.80	(227.56)
STILT/G.F. AREA	1237.50	(114.96)
FIRST FLOOR AREA	1466.00	(136.17)
SECOND FLOOR AREA	522.50	(48.94)
TOTAL FLOOR AREA	3225.00	(297.60)
COVERAGE	101.1%	F.S.I. 1.34

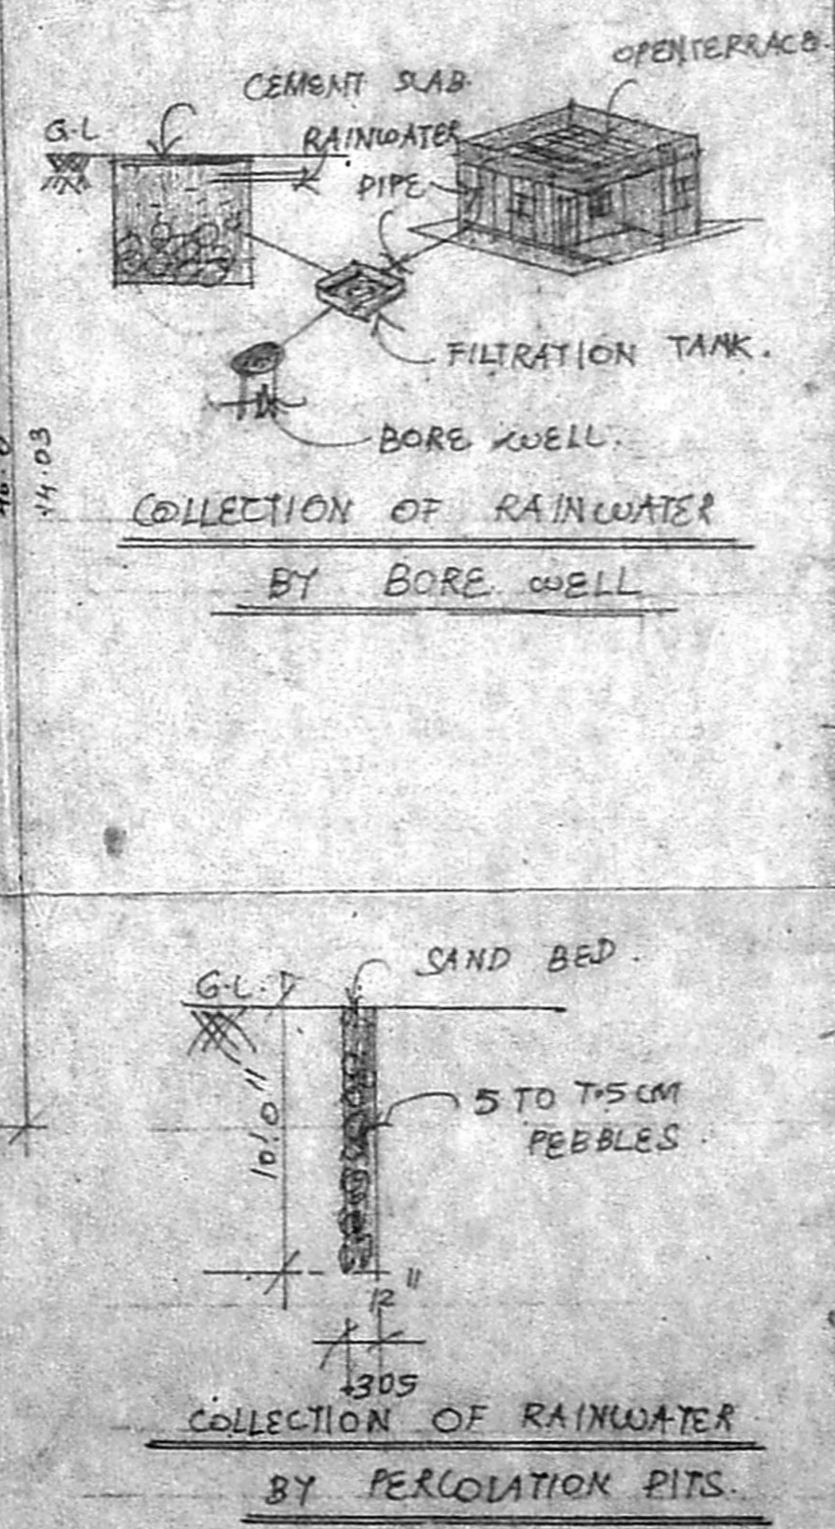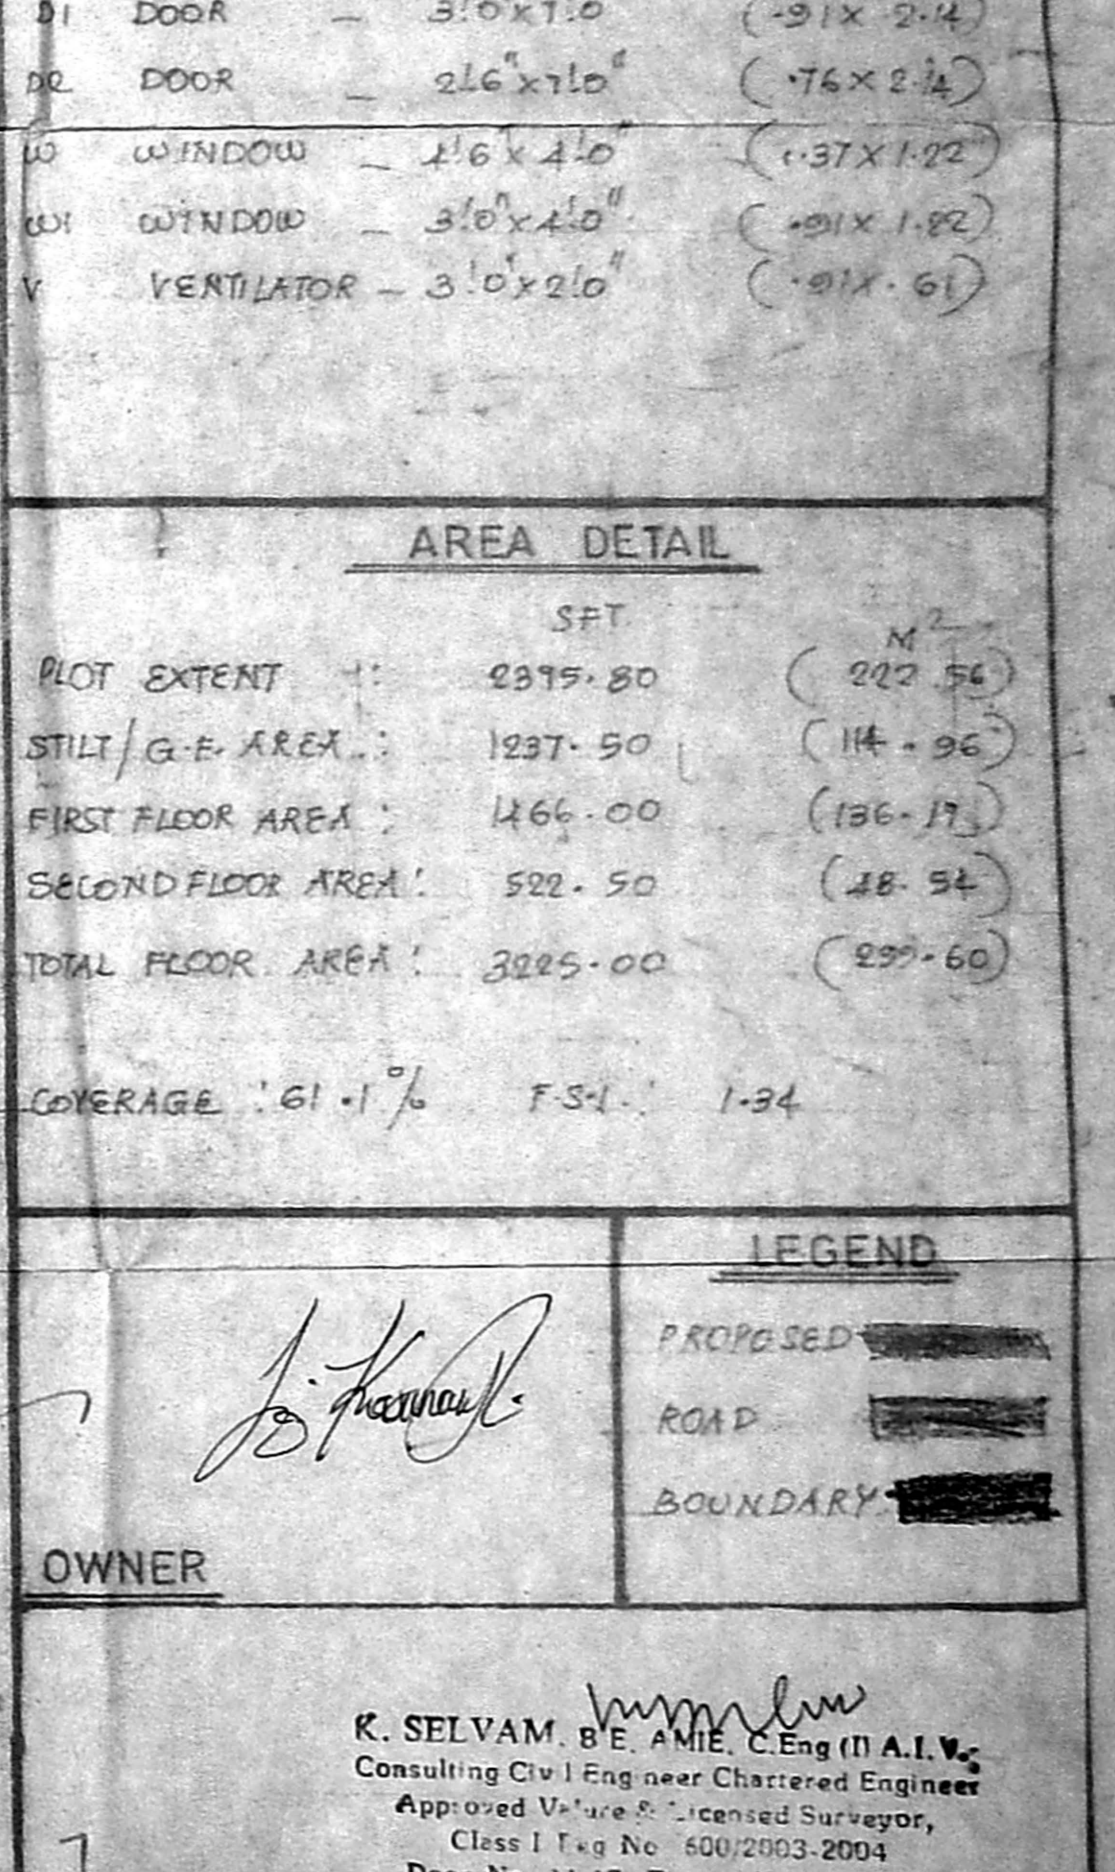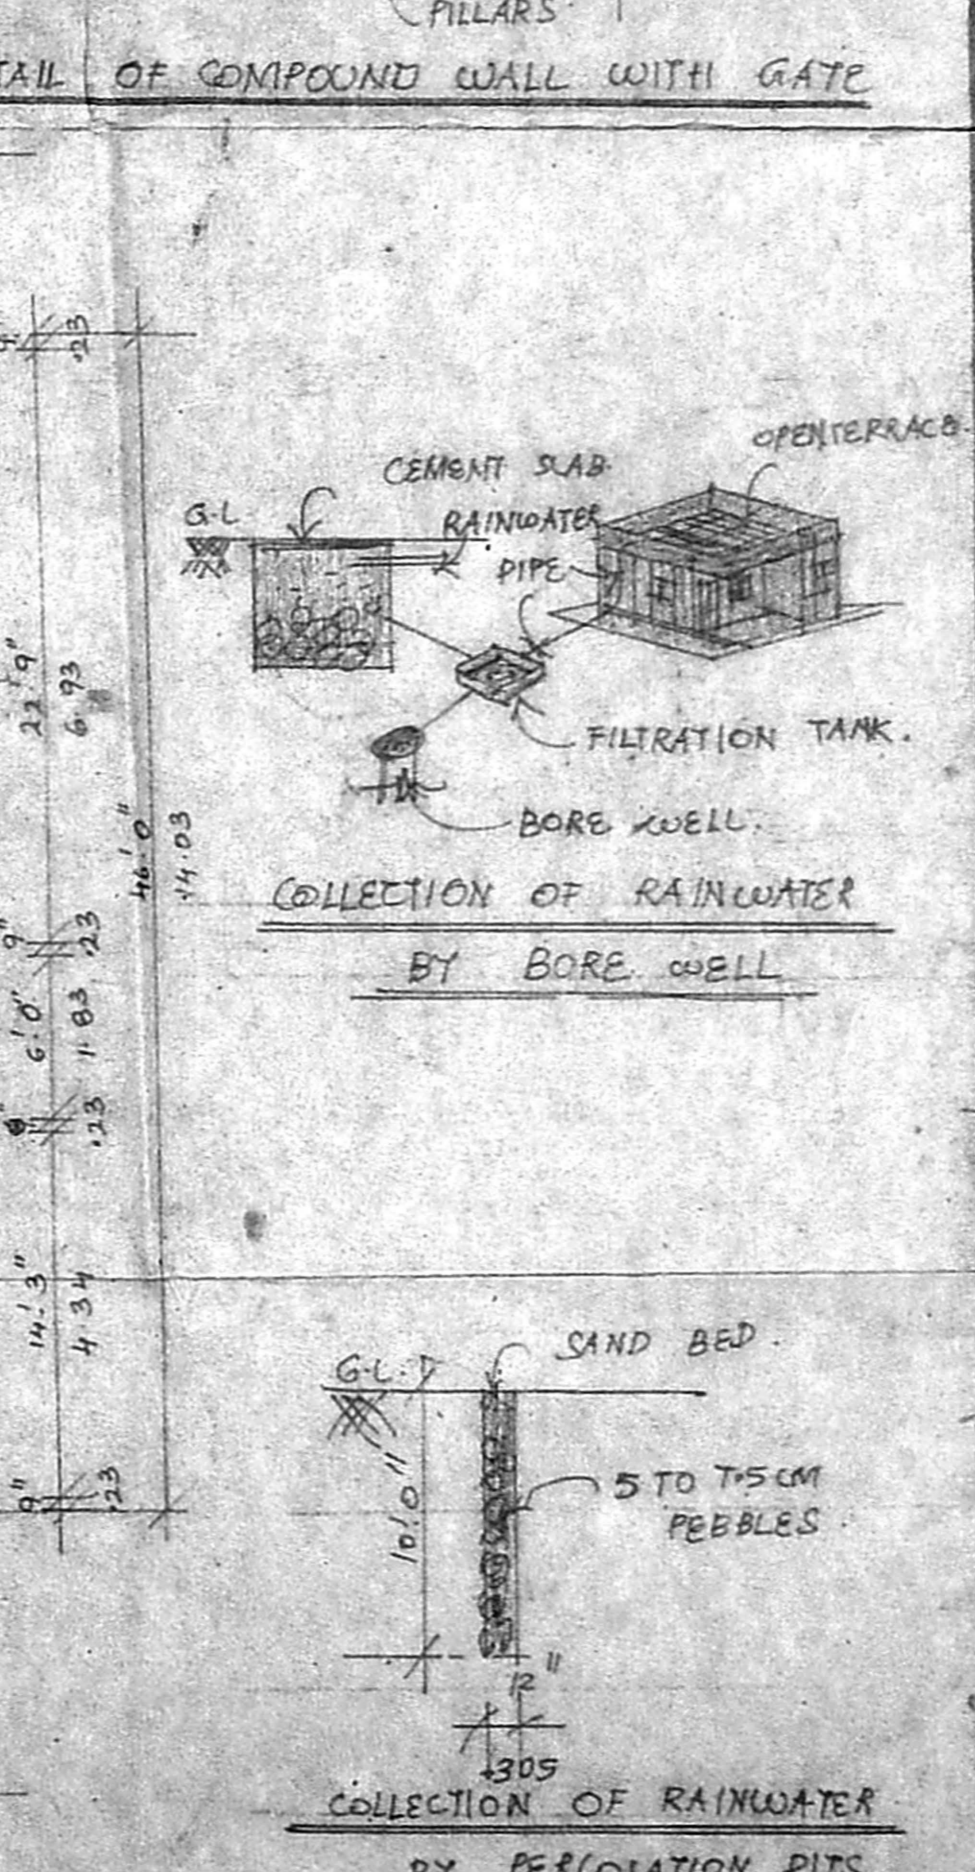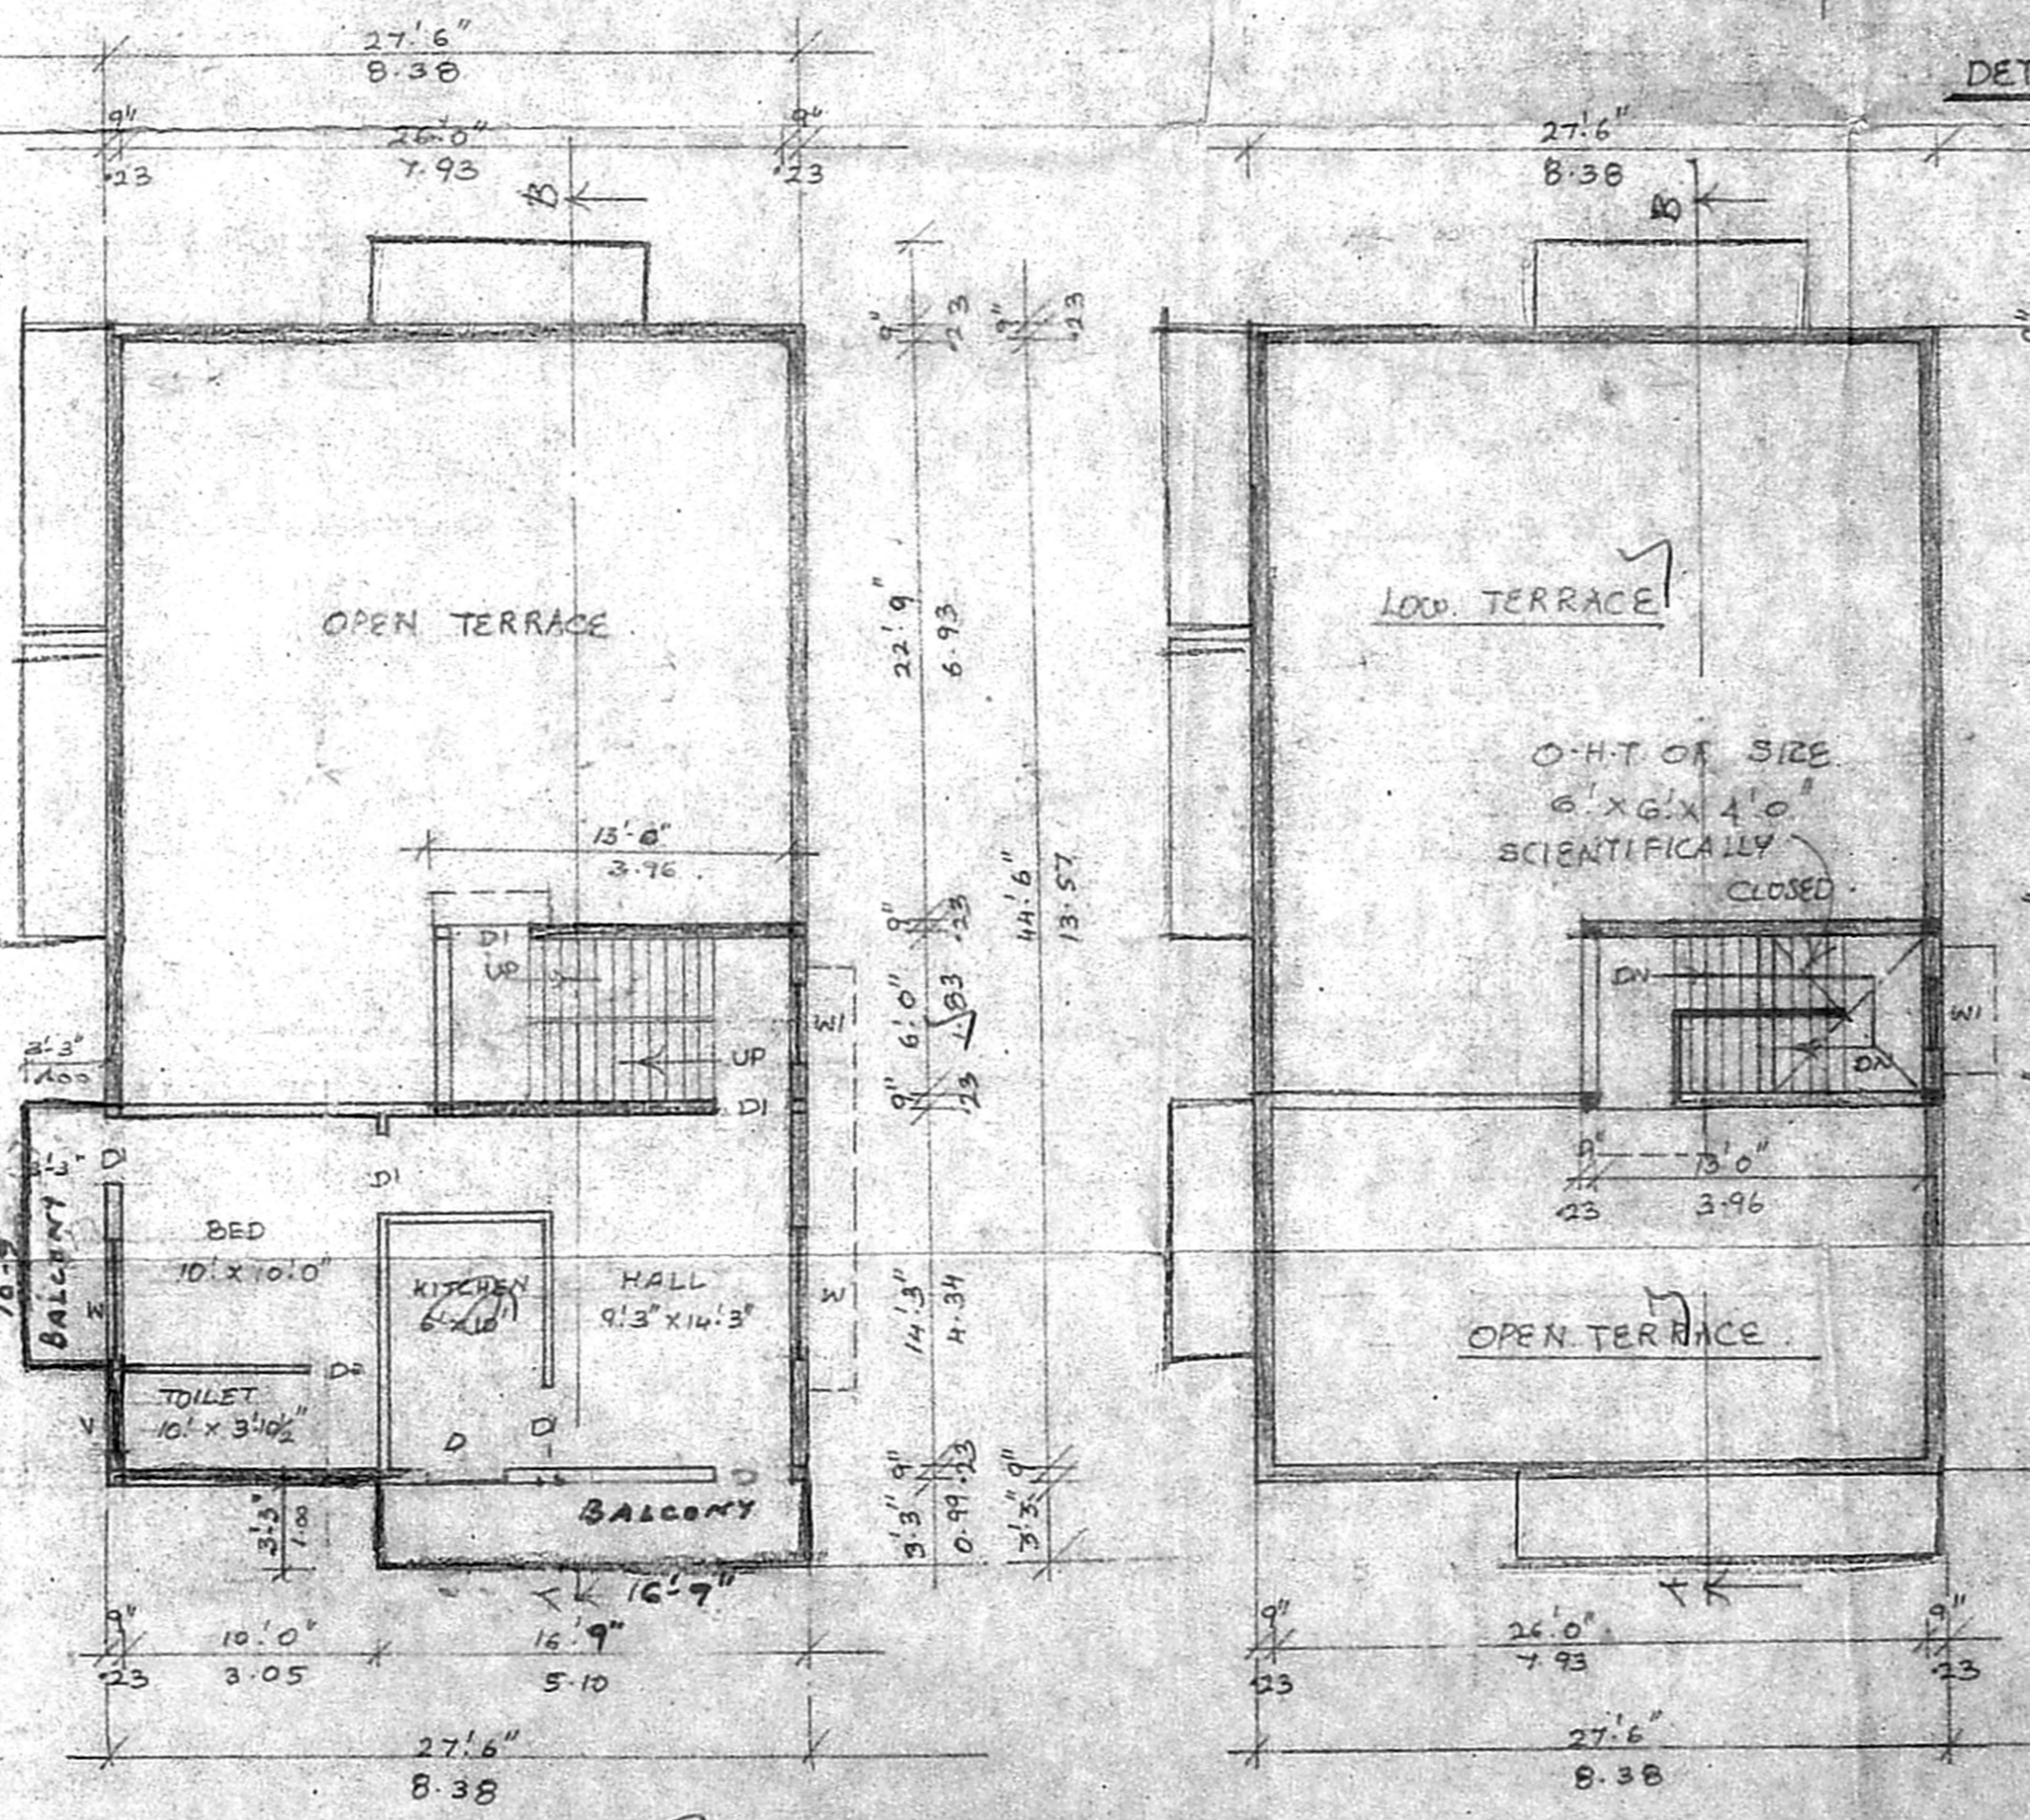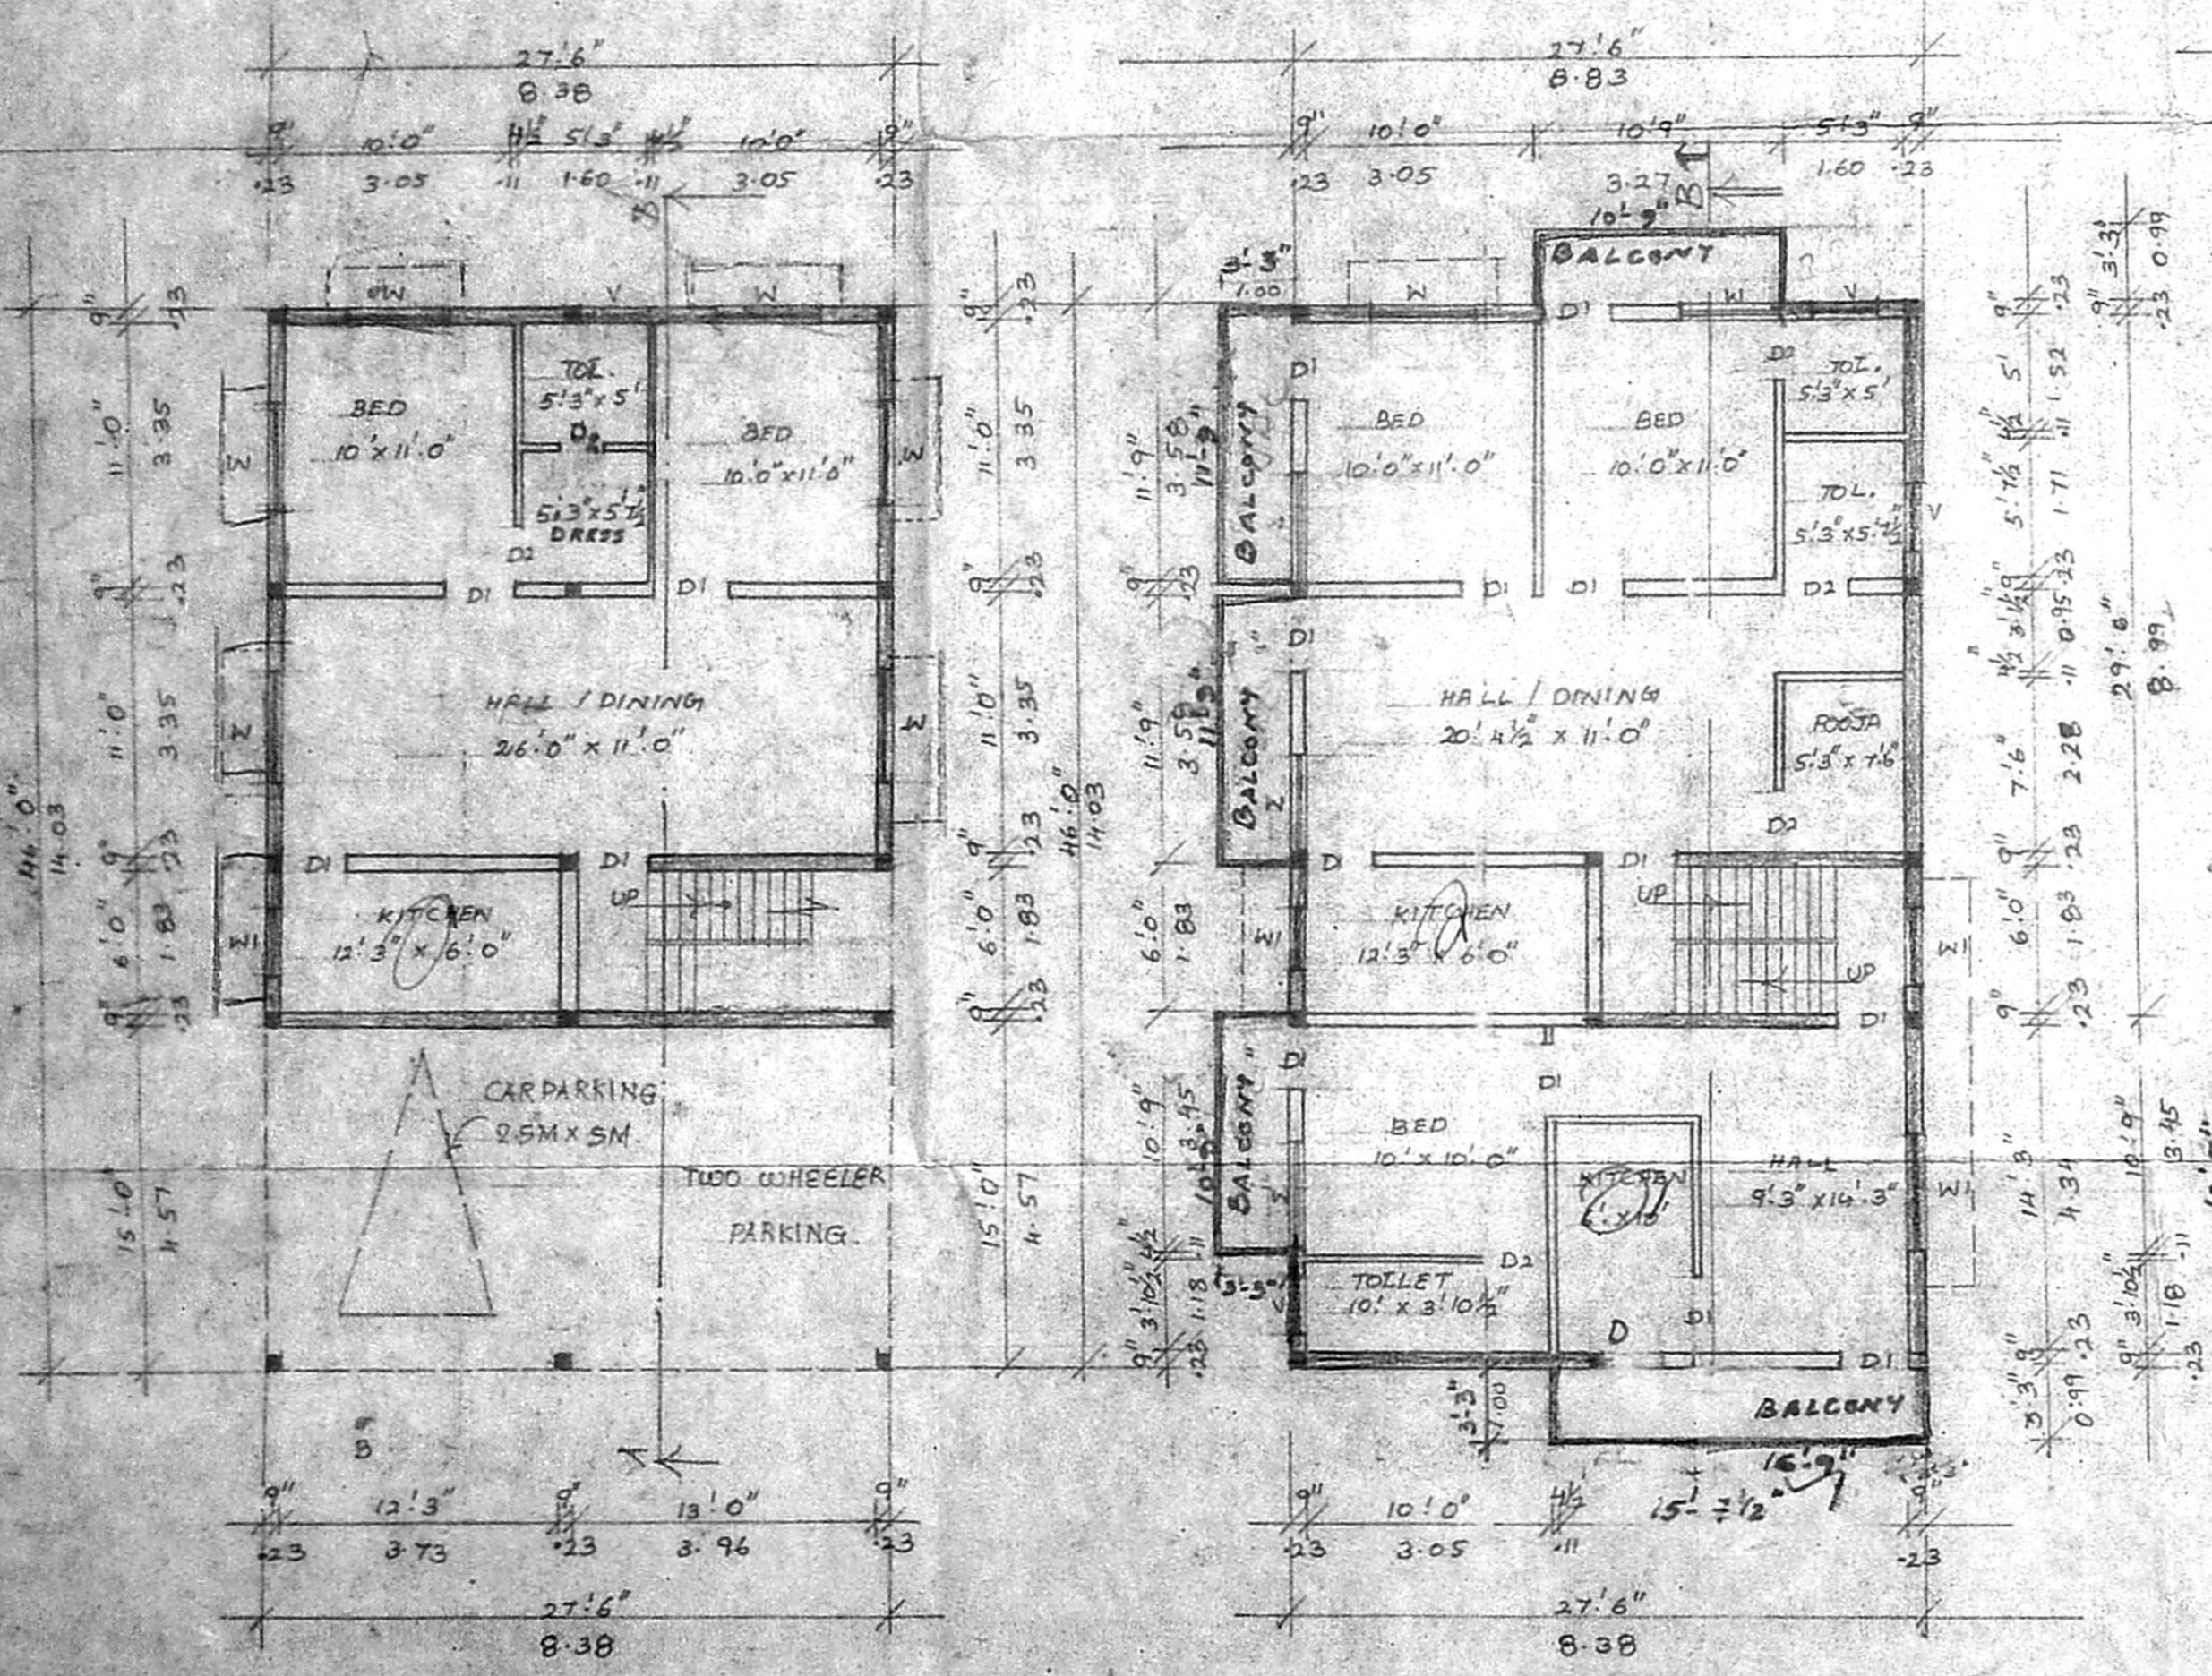

LEGEND	
PROPOSED	[Symbol]
ROAD	[Symbol]
BOUNDARY	[Symbol]

OWNER

K. SELVAM B.E. AMIE, C.Eng (I.I.A.I.V.)
 Consulting Civil Engineer Chartered Engineer
 Approved Valuer & Licensed Surveyor,
 Class I Reg No. 600/2003-2004
 Door No. 11/17, Thiruvalluvar Salai,
 Mogappair East, Chennai-600 050.
 Ph. 2656250, Cell: 98412 82050

LICENSE D SURVEYOR