



LAY OUT APPROVED IN
LP DM / DTP No. 21/1975




PLAN SHOWING THE
PROPOSED CONSTRUCTION
OF **RESIDENTIAL**
BUILDING IN S.No. 234
as per plan
S.No. 234/1A1-B1 A6-AT
P.No. 4, D.G.I. EMPLOYEES
CO-OPERATIVE HOUSE
SITE SOCIETY LTD,
KOTTIVAKKAM VILLAGE
ST. THOMAS MOUNT
PANCHAYAT UNION,
CHITLAPAKKAM
TAMBARAM TALUK,
KANCHIPURAM DIST.

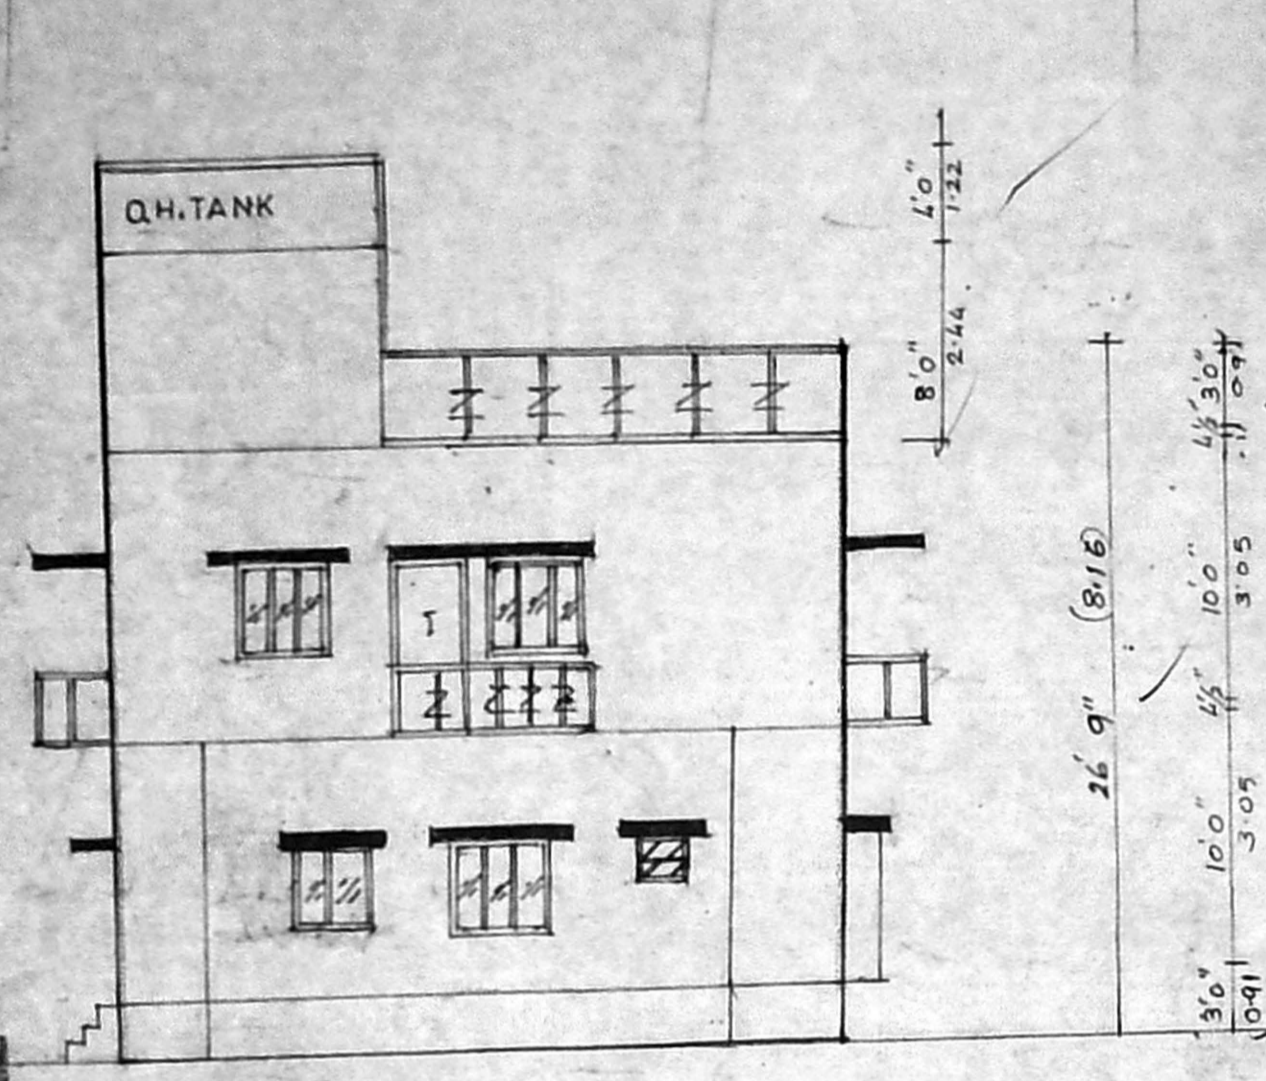


ELEVATION

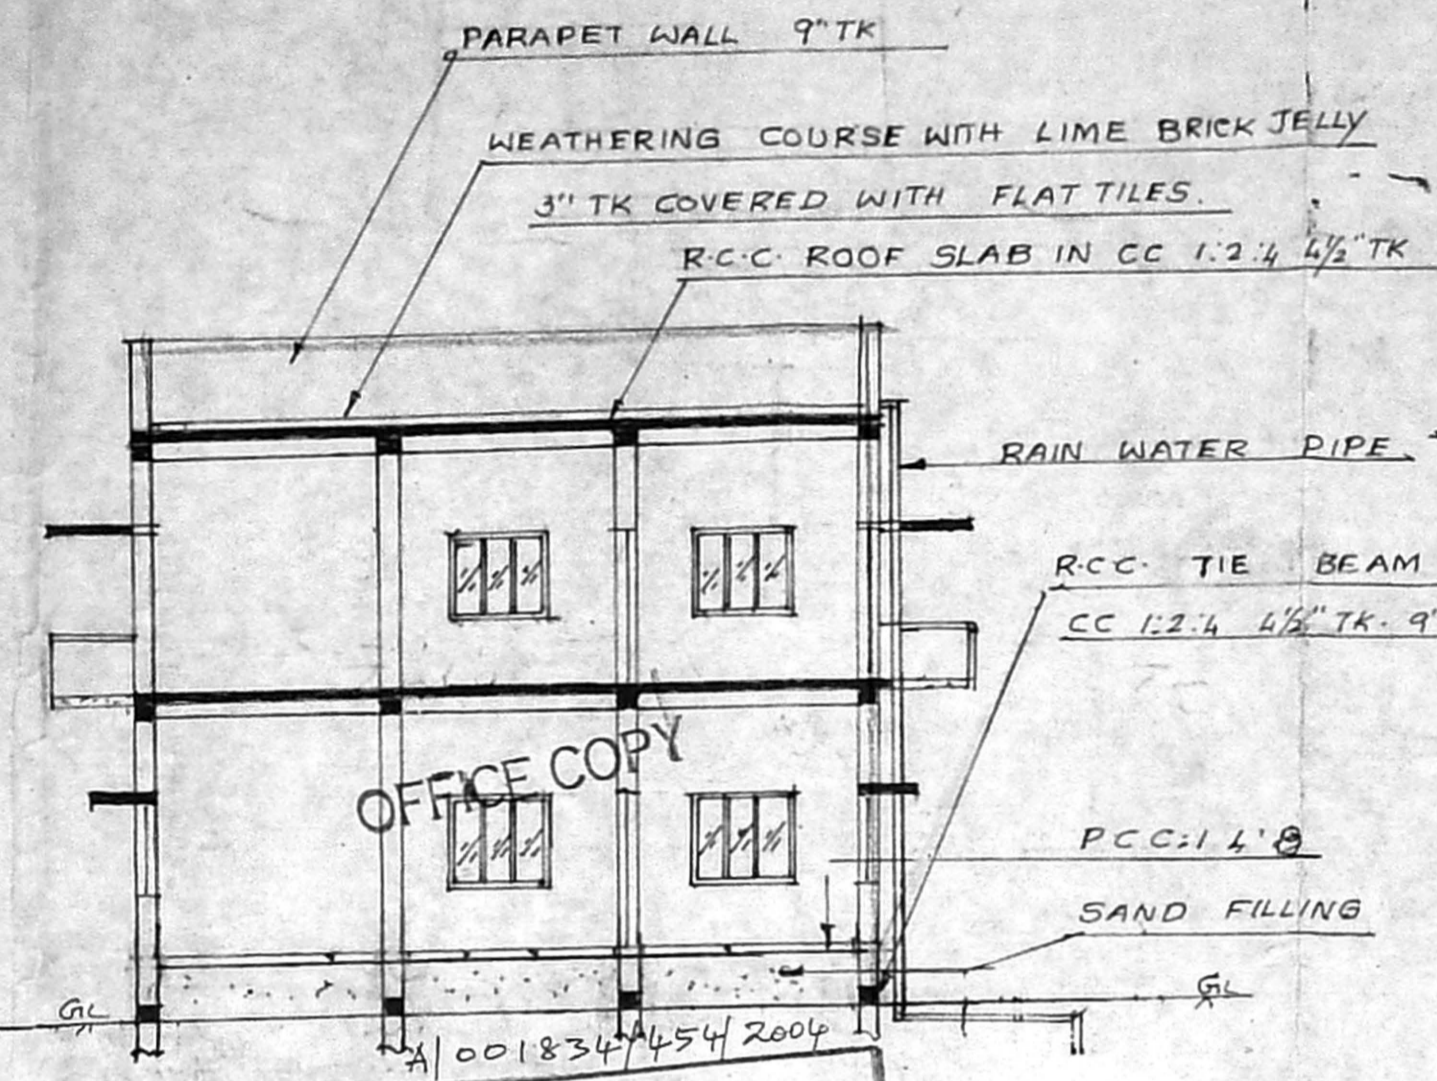


Planning Permit No.
APPROVED
SUBJECT TO THE CONDITIONS IN
SECTION A & B LETTER.
AR/234/99/2004/16-09-2004
No. 16-09-2004 Date
FOR 36-MEMBER SECRETARY
CHENNAI METROPOLITAN
DEVELOPMENT AUTHORITY
CHENNAI-600 009

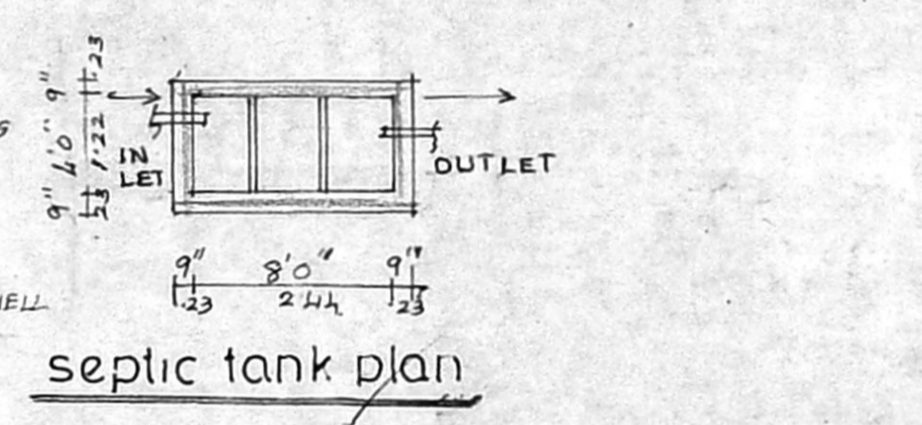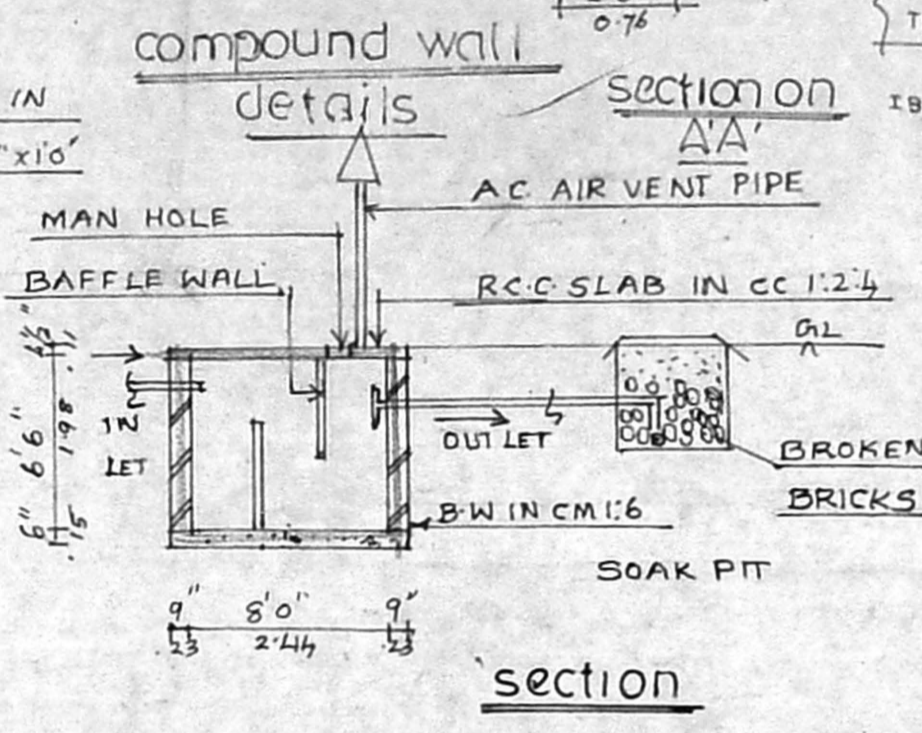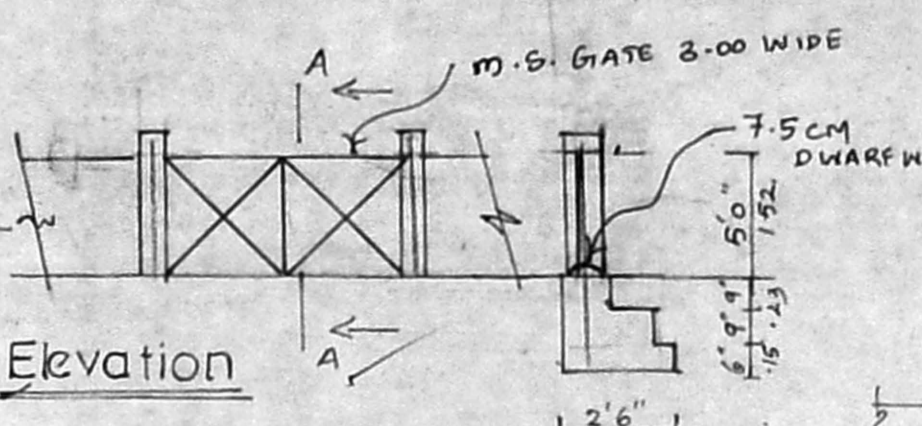

septic tank plan

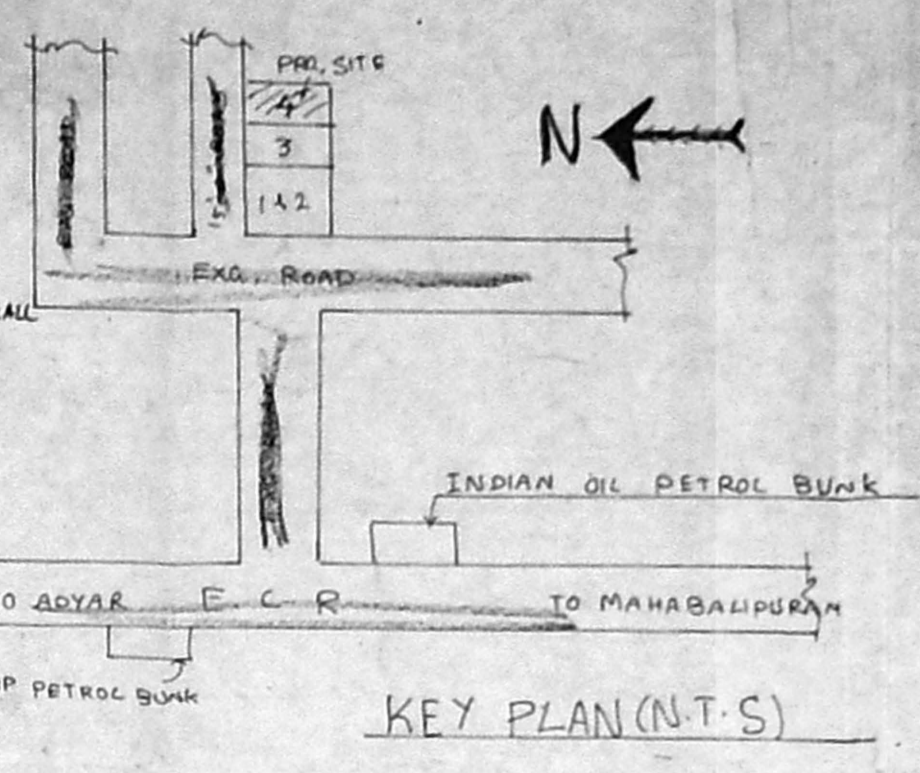

KEY PLAN (N.T.S)

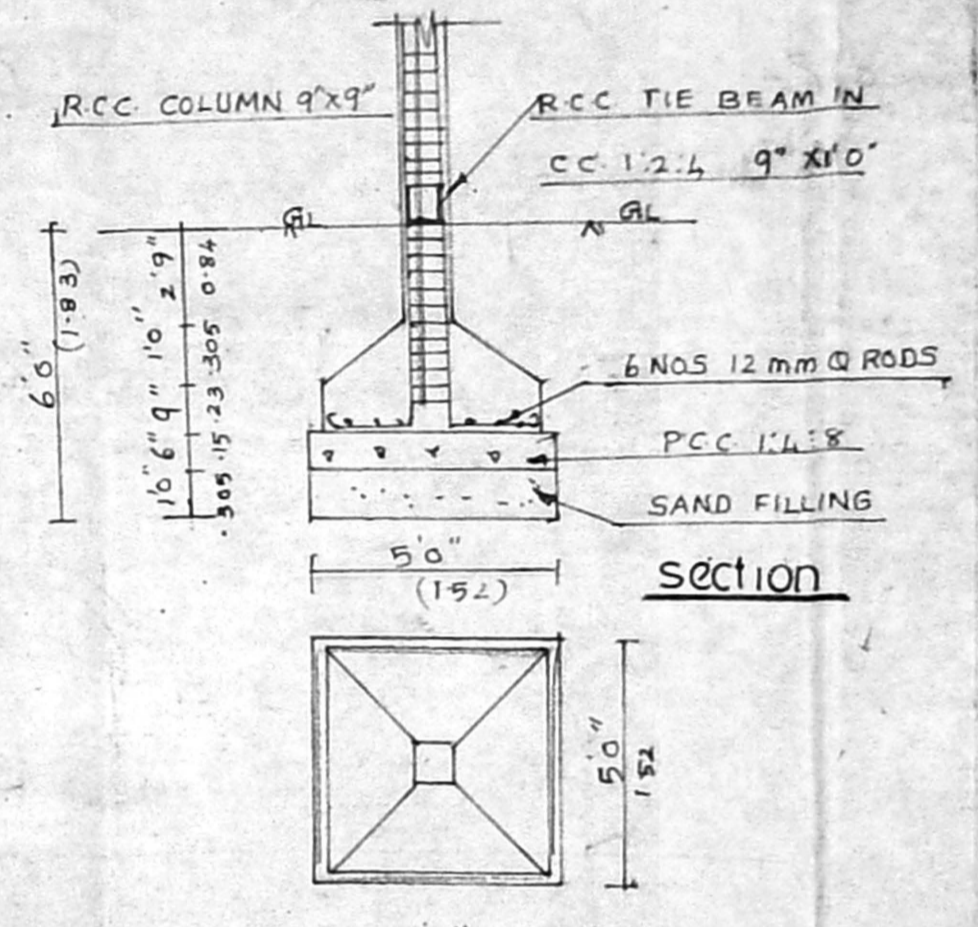

column foundation plan

JOINERY DETAILS

D	DOOR	33' x 6'6"
D1	DOOR	30' x 6'6"
D2	DOOR	26' x 6'6"
W	WINDOW	40' x 4'0"
W1	WINDOW	30' x 4'0"
W2	WINDOW	30' x 3'0"
V	VENTILATOR	20' x 2'0"
J	JALY	40' x 4'0"

AREA DETAILS SQFT SQM


PLOT AREA	2830	263.19
BPD.GROUND FLOP	1733	138.75
PRO.FIRST FLOOR	1722	160.55
PRO.HEAD ROOM	101	9.39
COVERAGE - 53%		
-F.S.I.-1.17		
TOTAL AREA	3215	298.79

COLOUR INDEX


PROPOSAL	[Symbol]
ROAD-BOUNDARY OWNERS	[Symbol]

P. No. 4
[Signature]


L. MATHILI DCE., PDT & CP.,
A. CAD., CIVIL
LICENCED SURVEYOR No. 542
CORPORATION OF CHENNAI
75, STATION ROAD, 1st Floor,
Radhanagar, Chrompet, Chennai-600 042

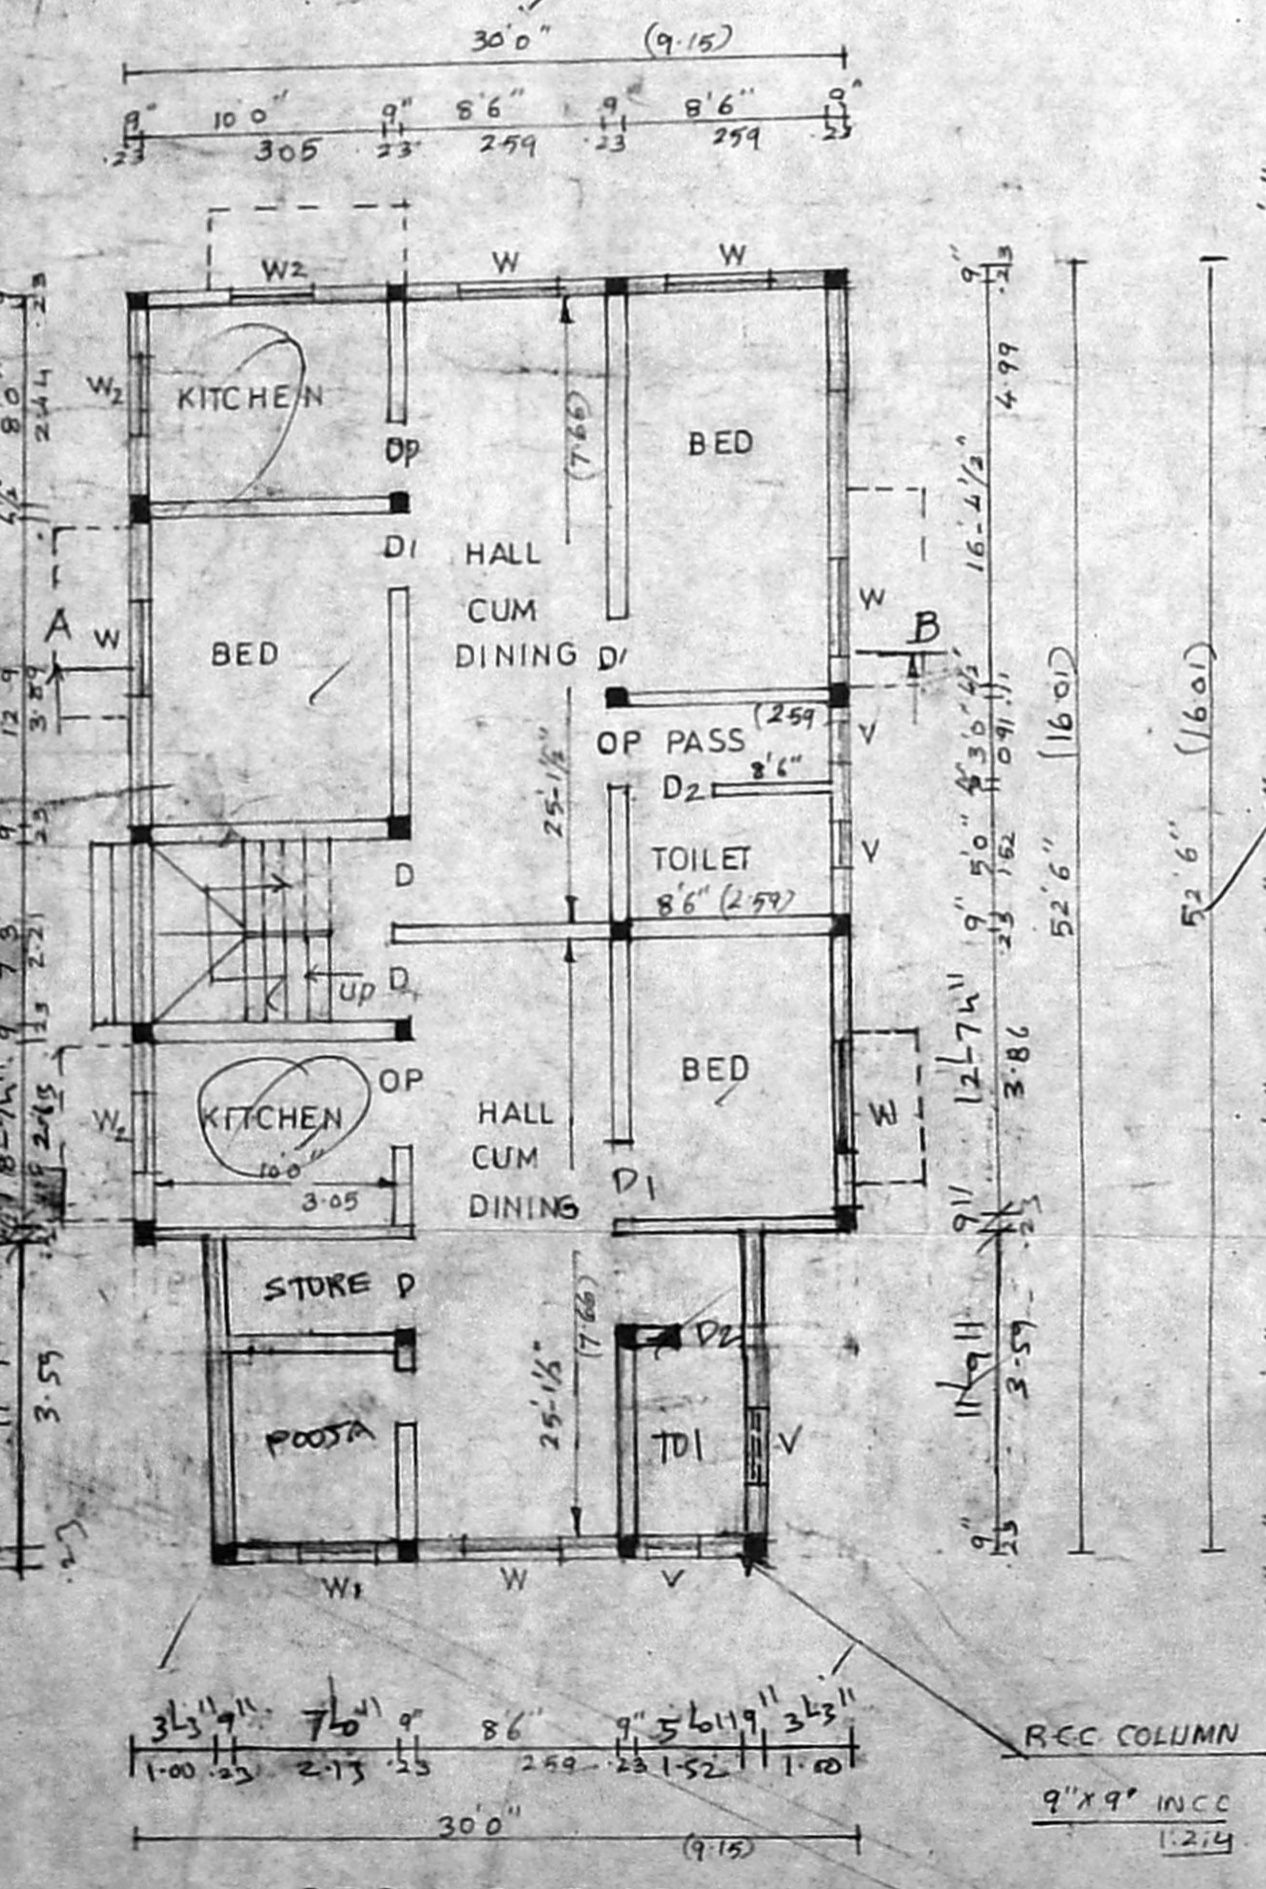


GROUND FLOOR PLAN

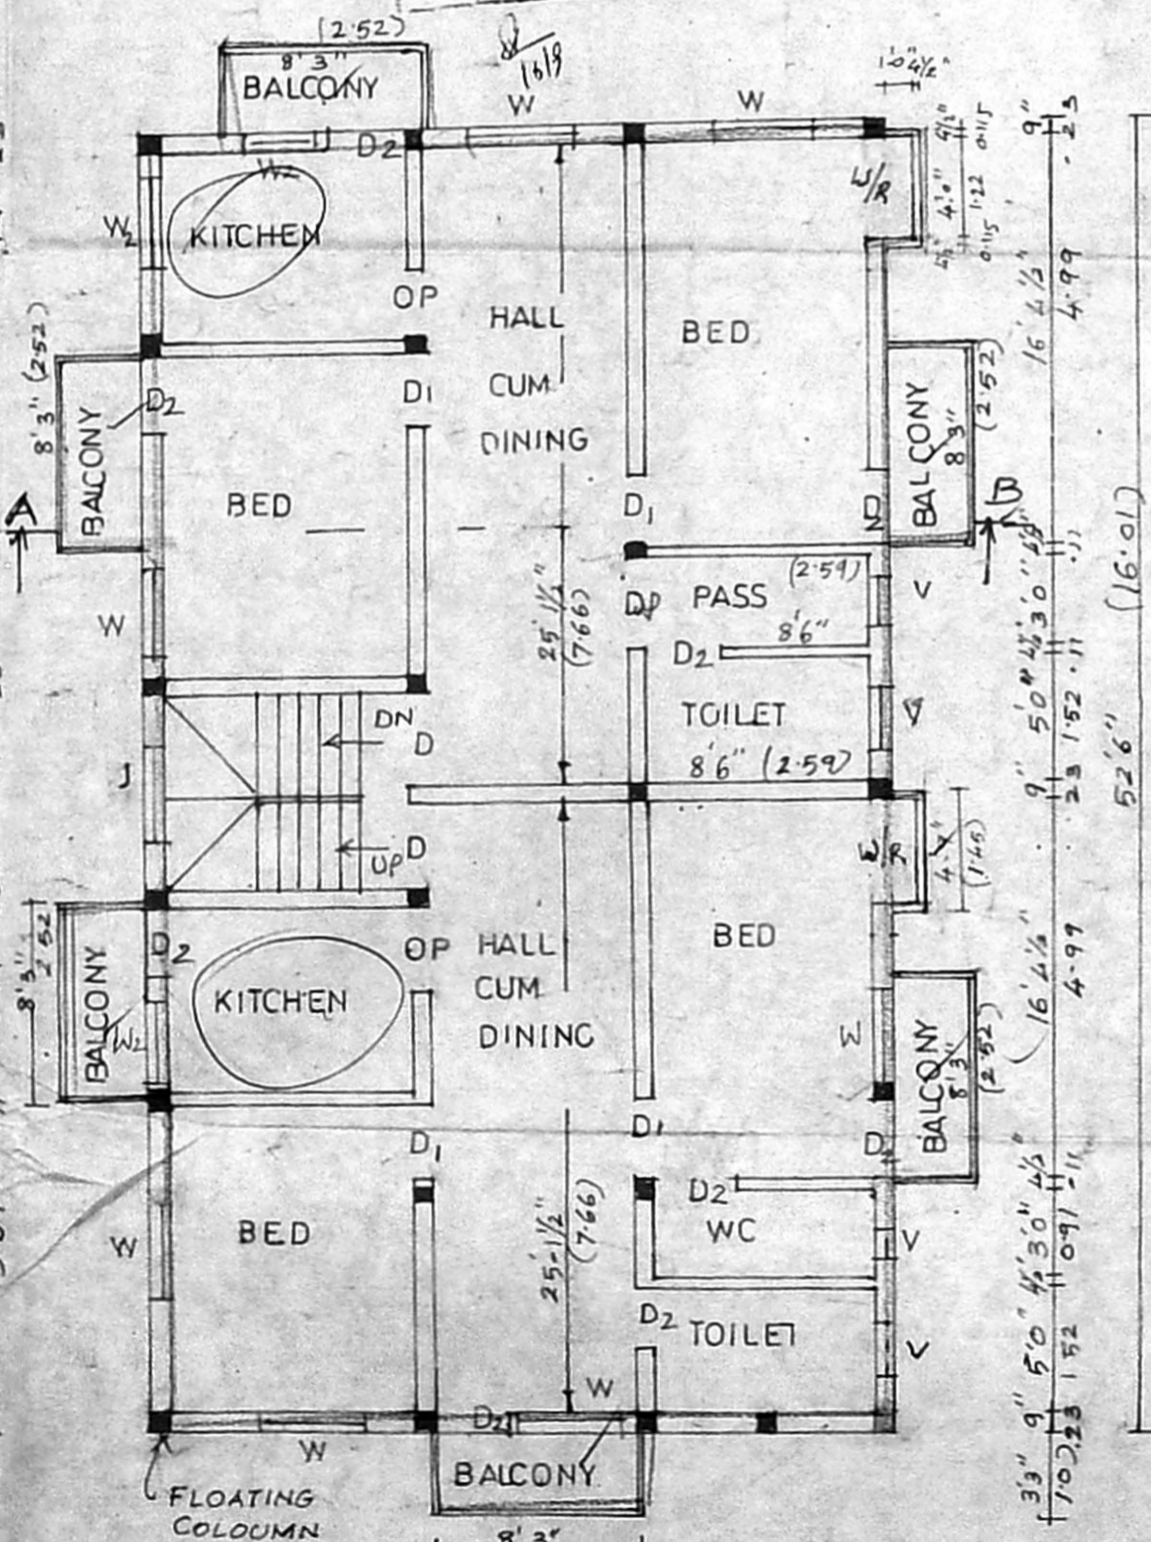

FIRST FLOOR PLAN

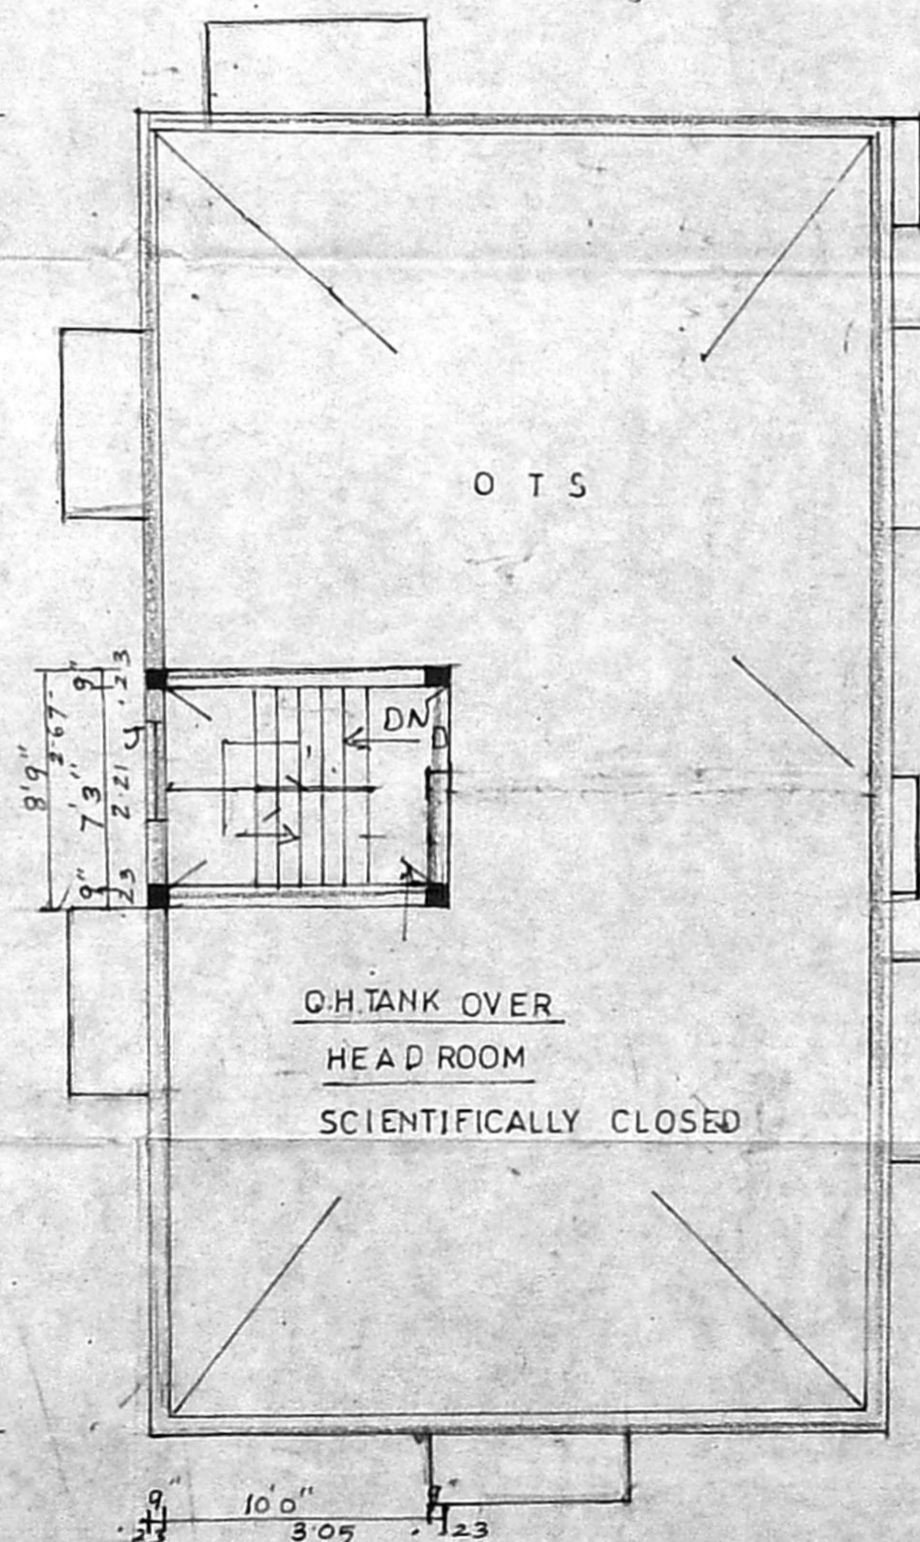

HEAD ROOM PLAN

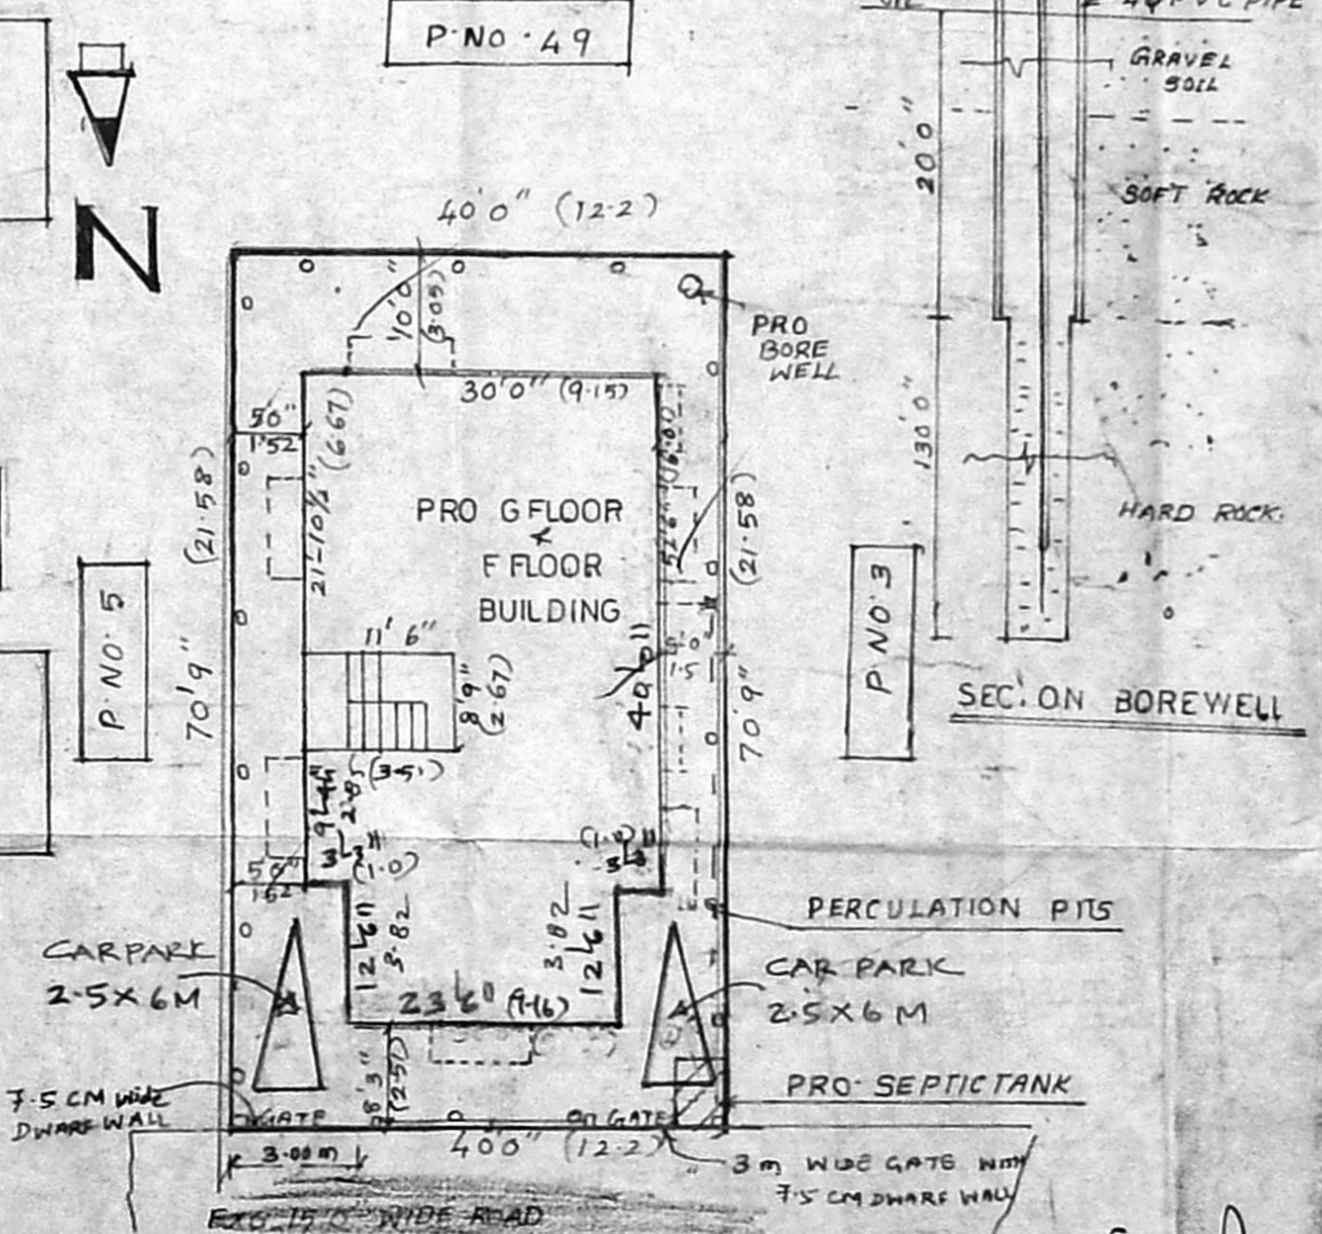

SITE PLAN scale 1"-16"

22331478
A. GANESAN
LICENCED SURVEYOR
PALLAVAPURAM MUNICIPALITY
OFF. NA-HAR CONSTRUCTIONS
No. 75, Station Road, First Floor
RADHA NAGAR
CHROMPET, CHENNAI-600 042