



ELEVATION

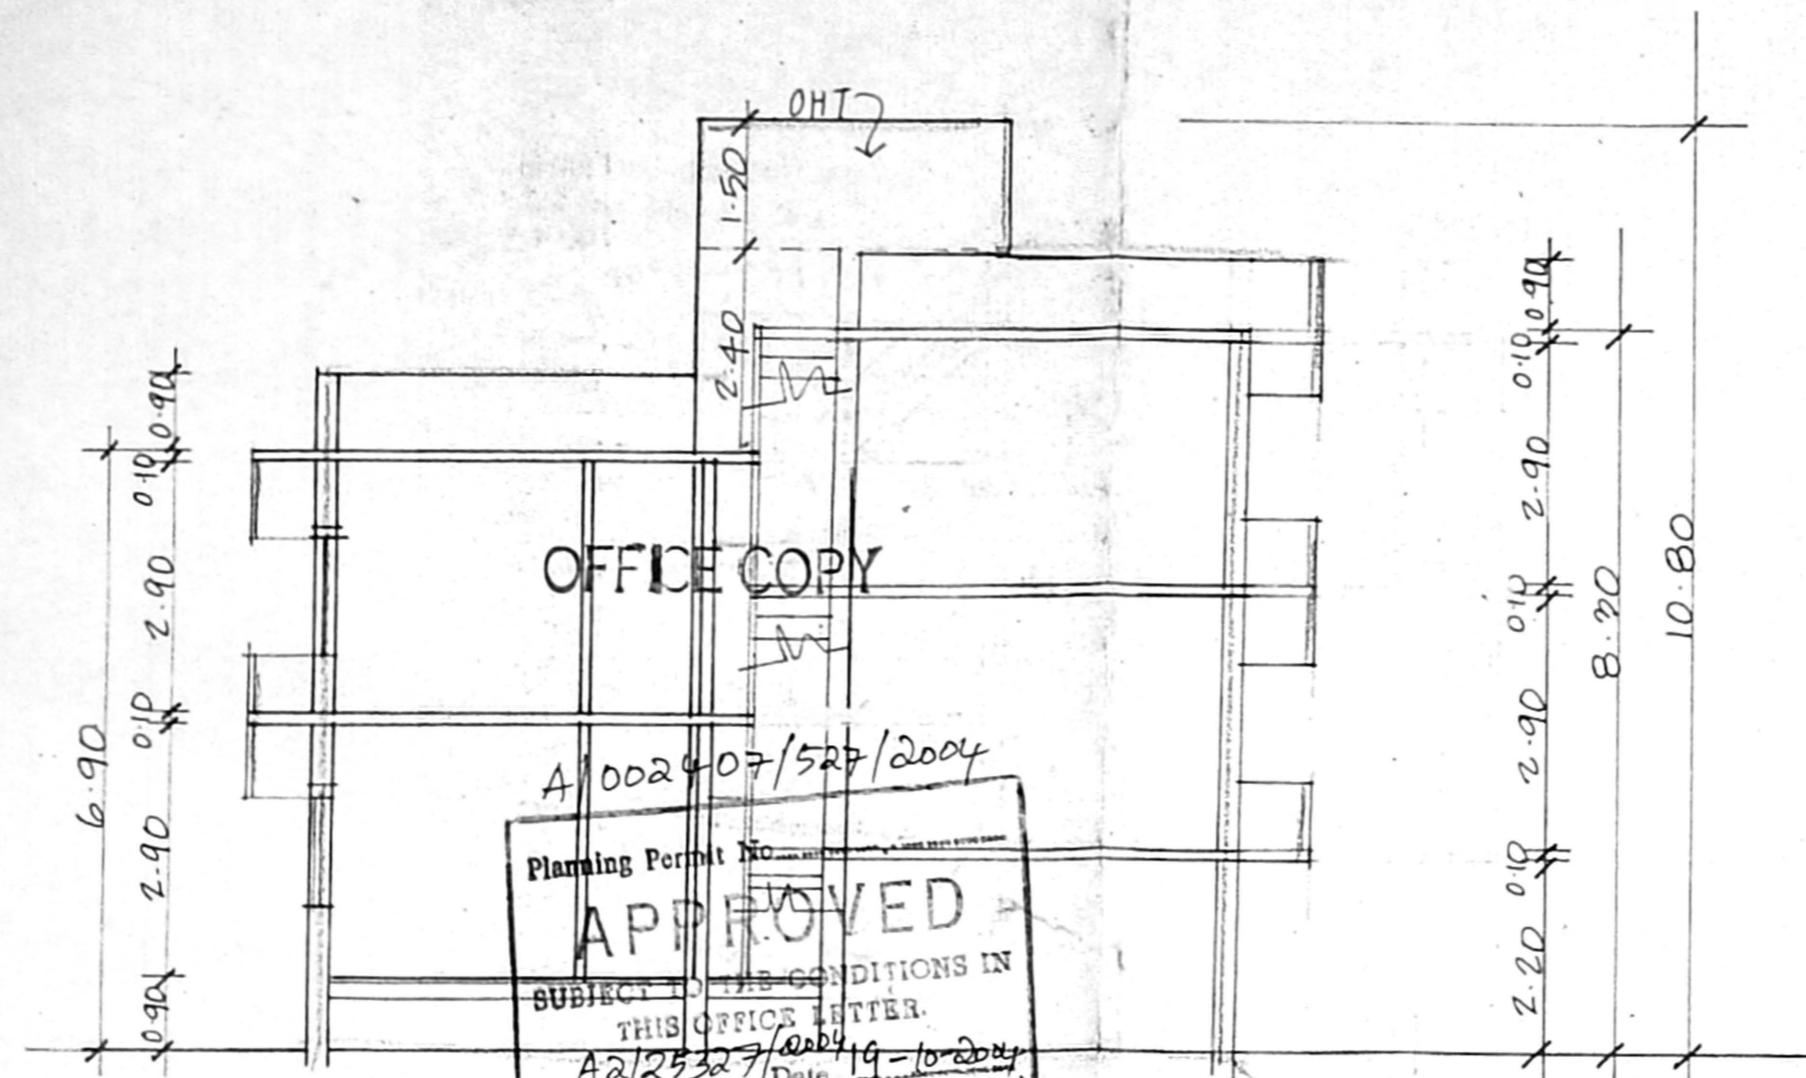


OFFICE COPY

A/002/07/529/2004


Planning Permit No. **APPROVED**  
 SUBJECT TO THE CONDITIONS IN THIS OFFICE LETTER.  
 A/2/23/27/19-10-2004  
 No. 19/10-2004  
 SECTION A-B  
 FOR MEMBER SECRETARY  
 CHENNAI METROPOLITAN  
 DEVELOPMENT AUTHORITY  
 CHENNAI - 600 008.

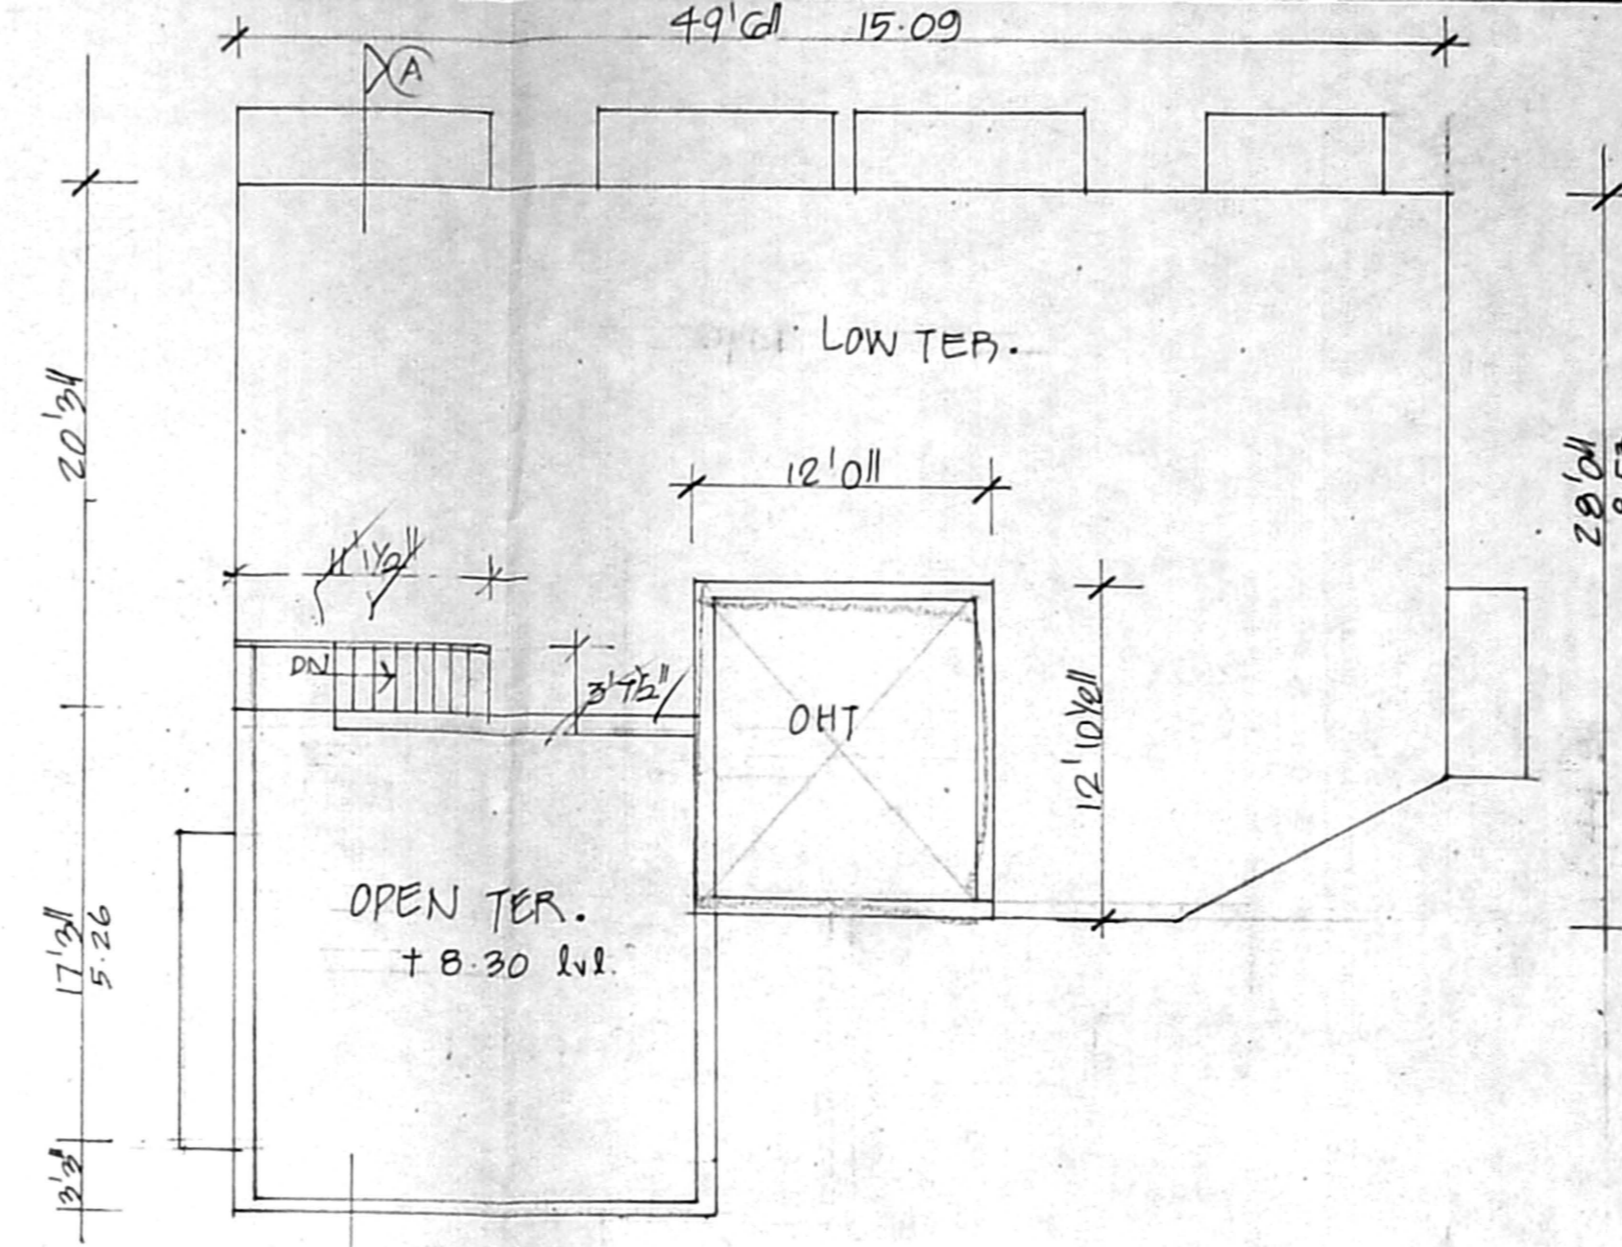


TERRACE FLOOR PLAN

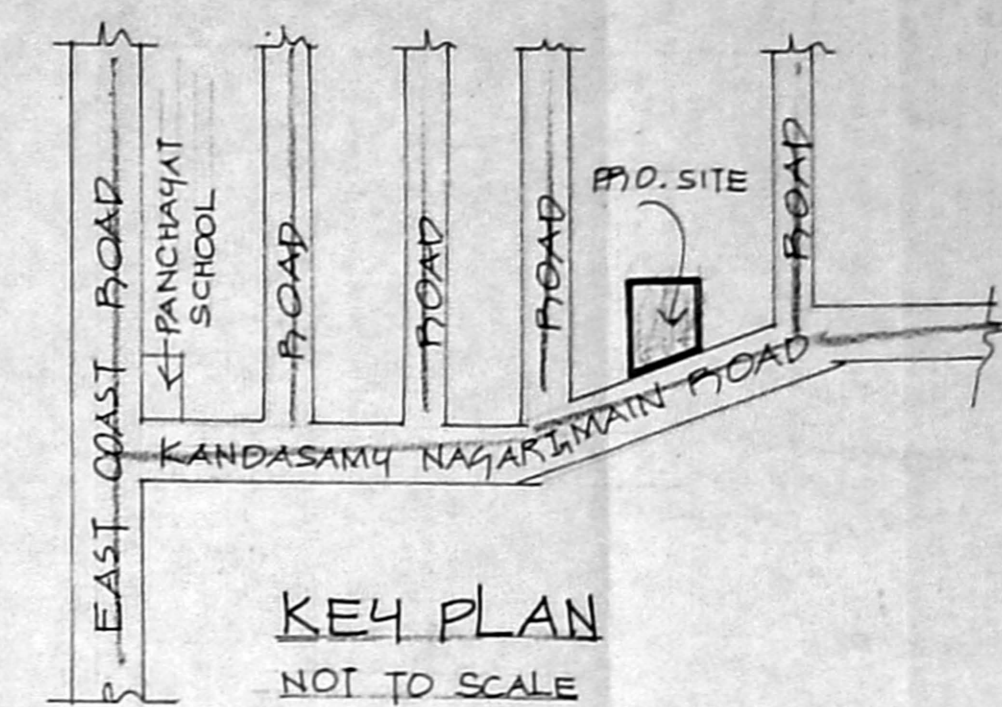


KEY PLAN  
NOT TO SCALE

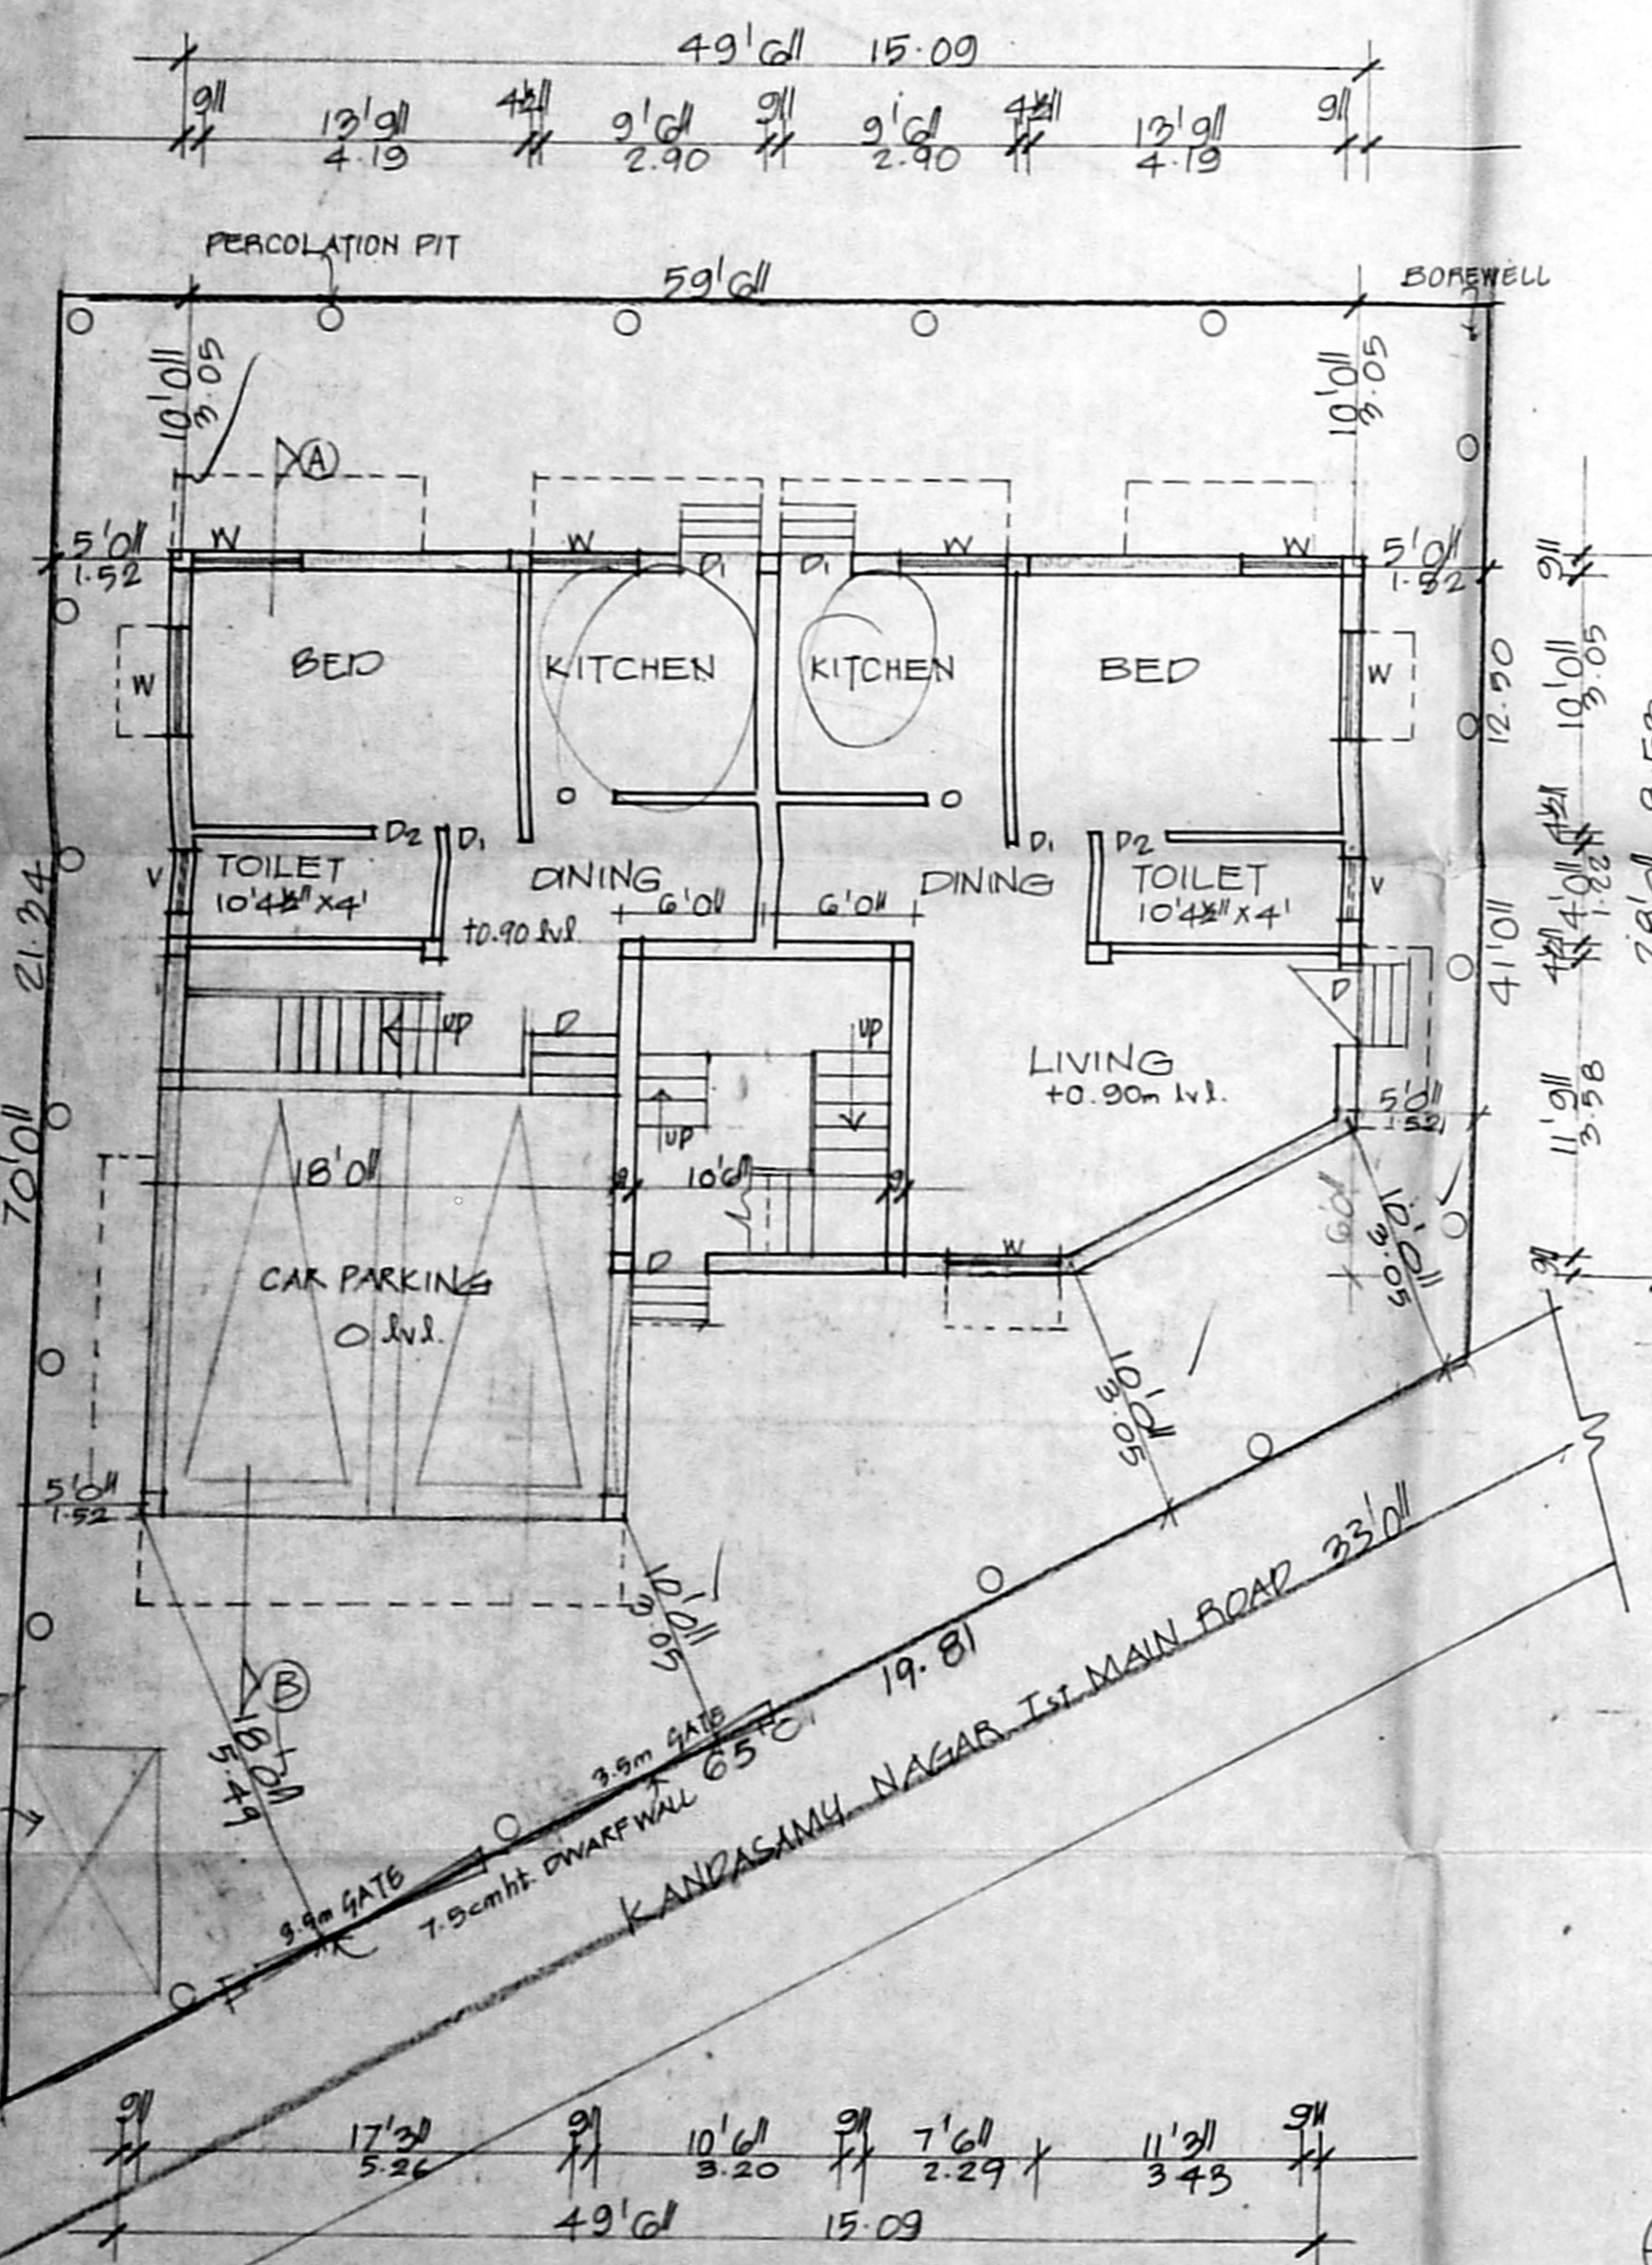


SITE/STILT CUM GROUND FLOOR PLAN

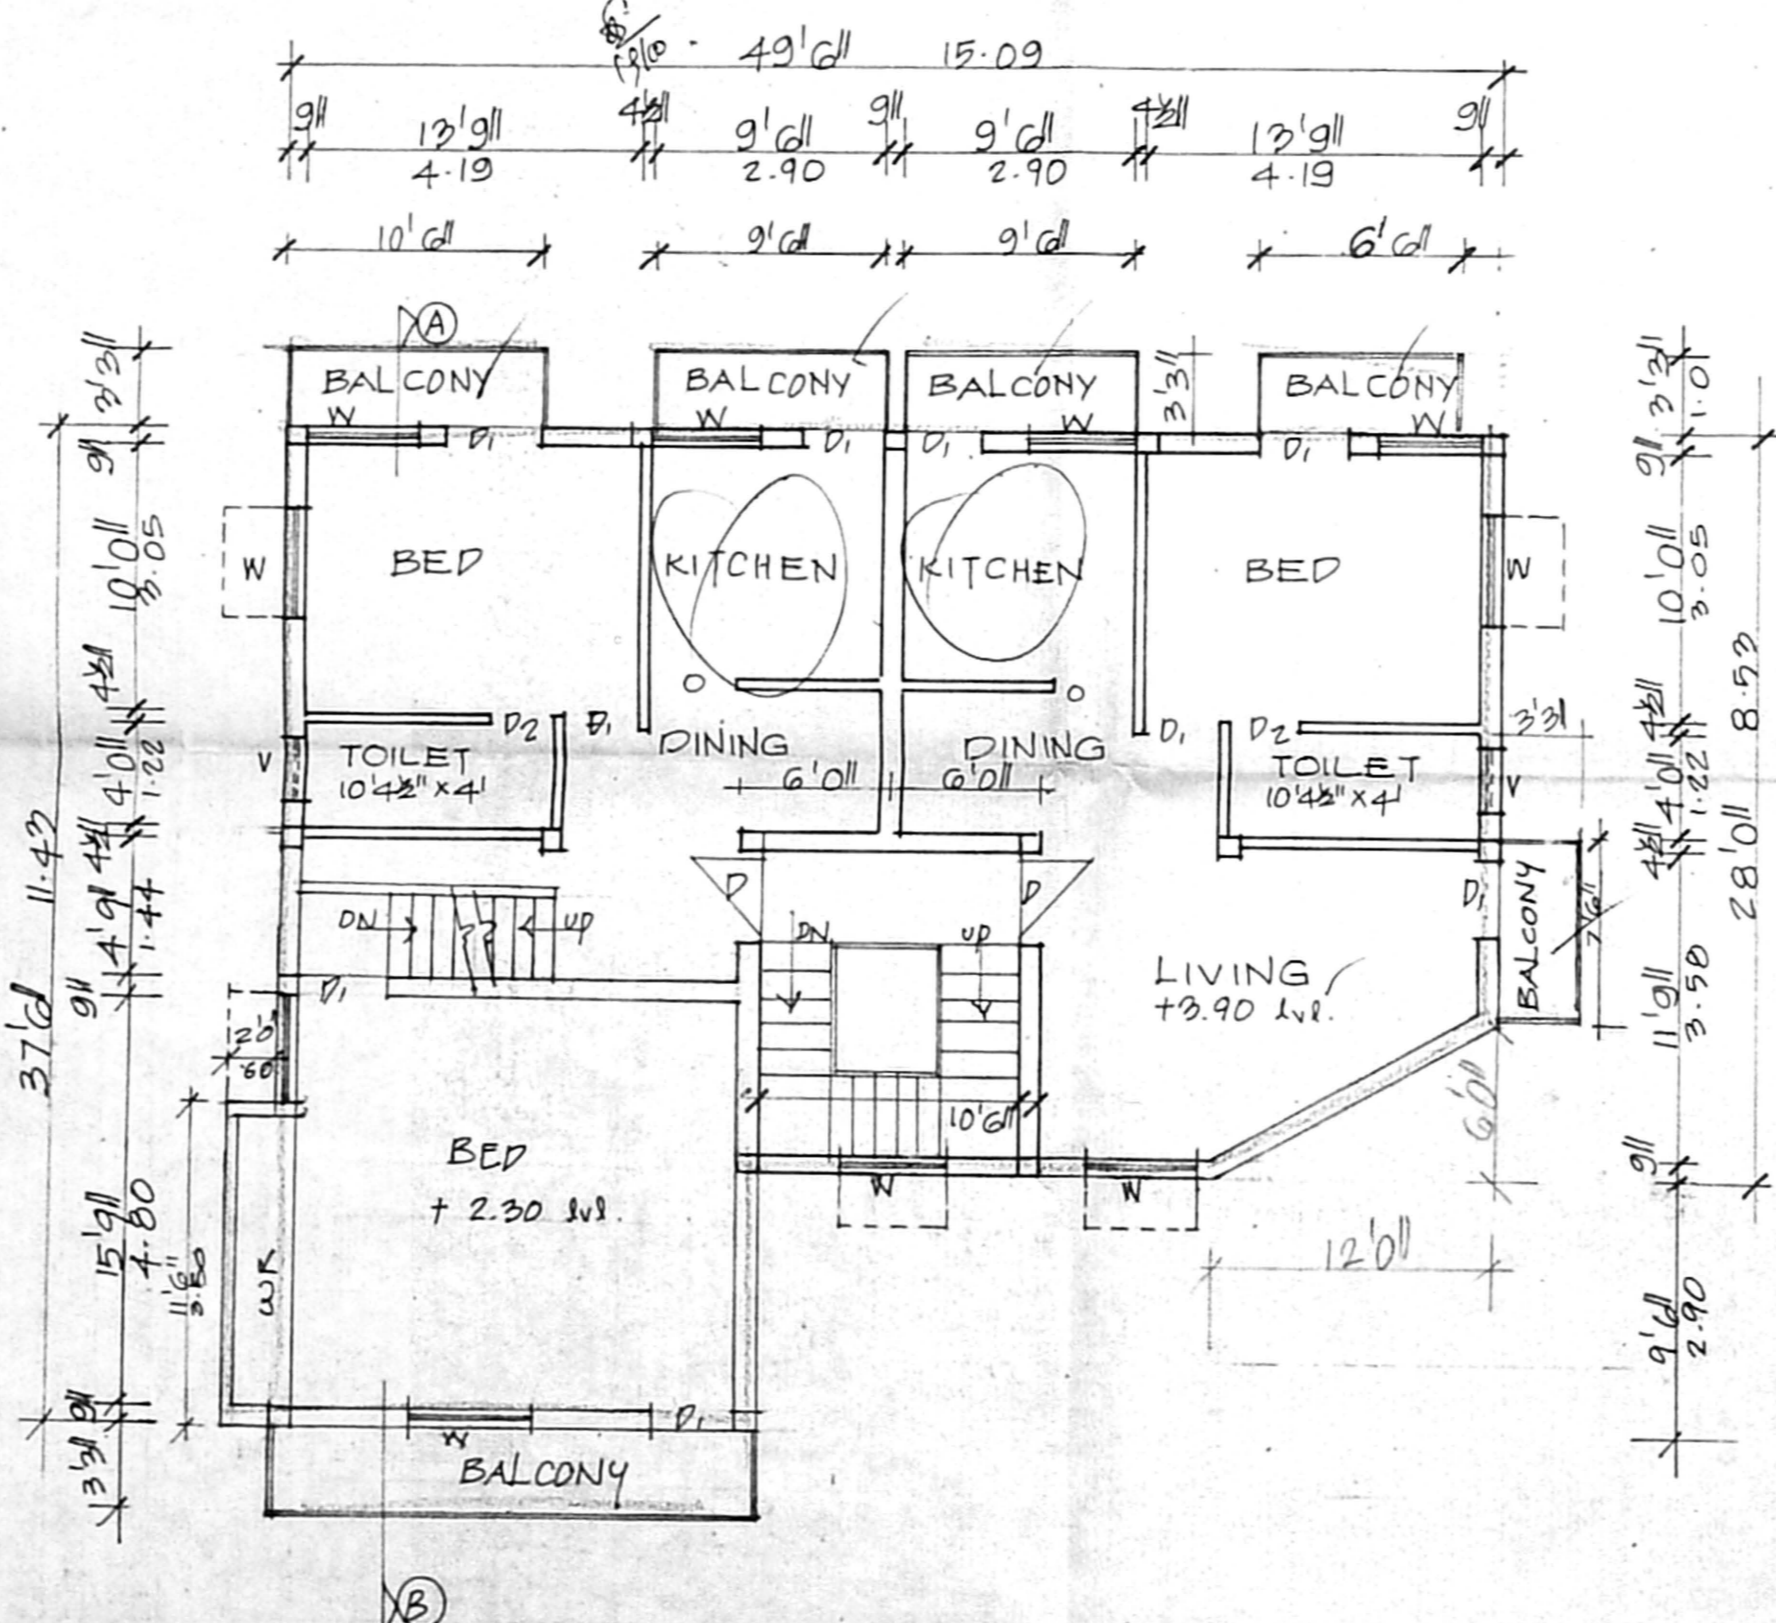


FIRST FLOOR PLAN

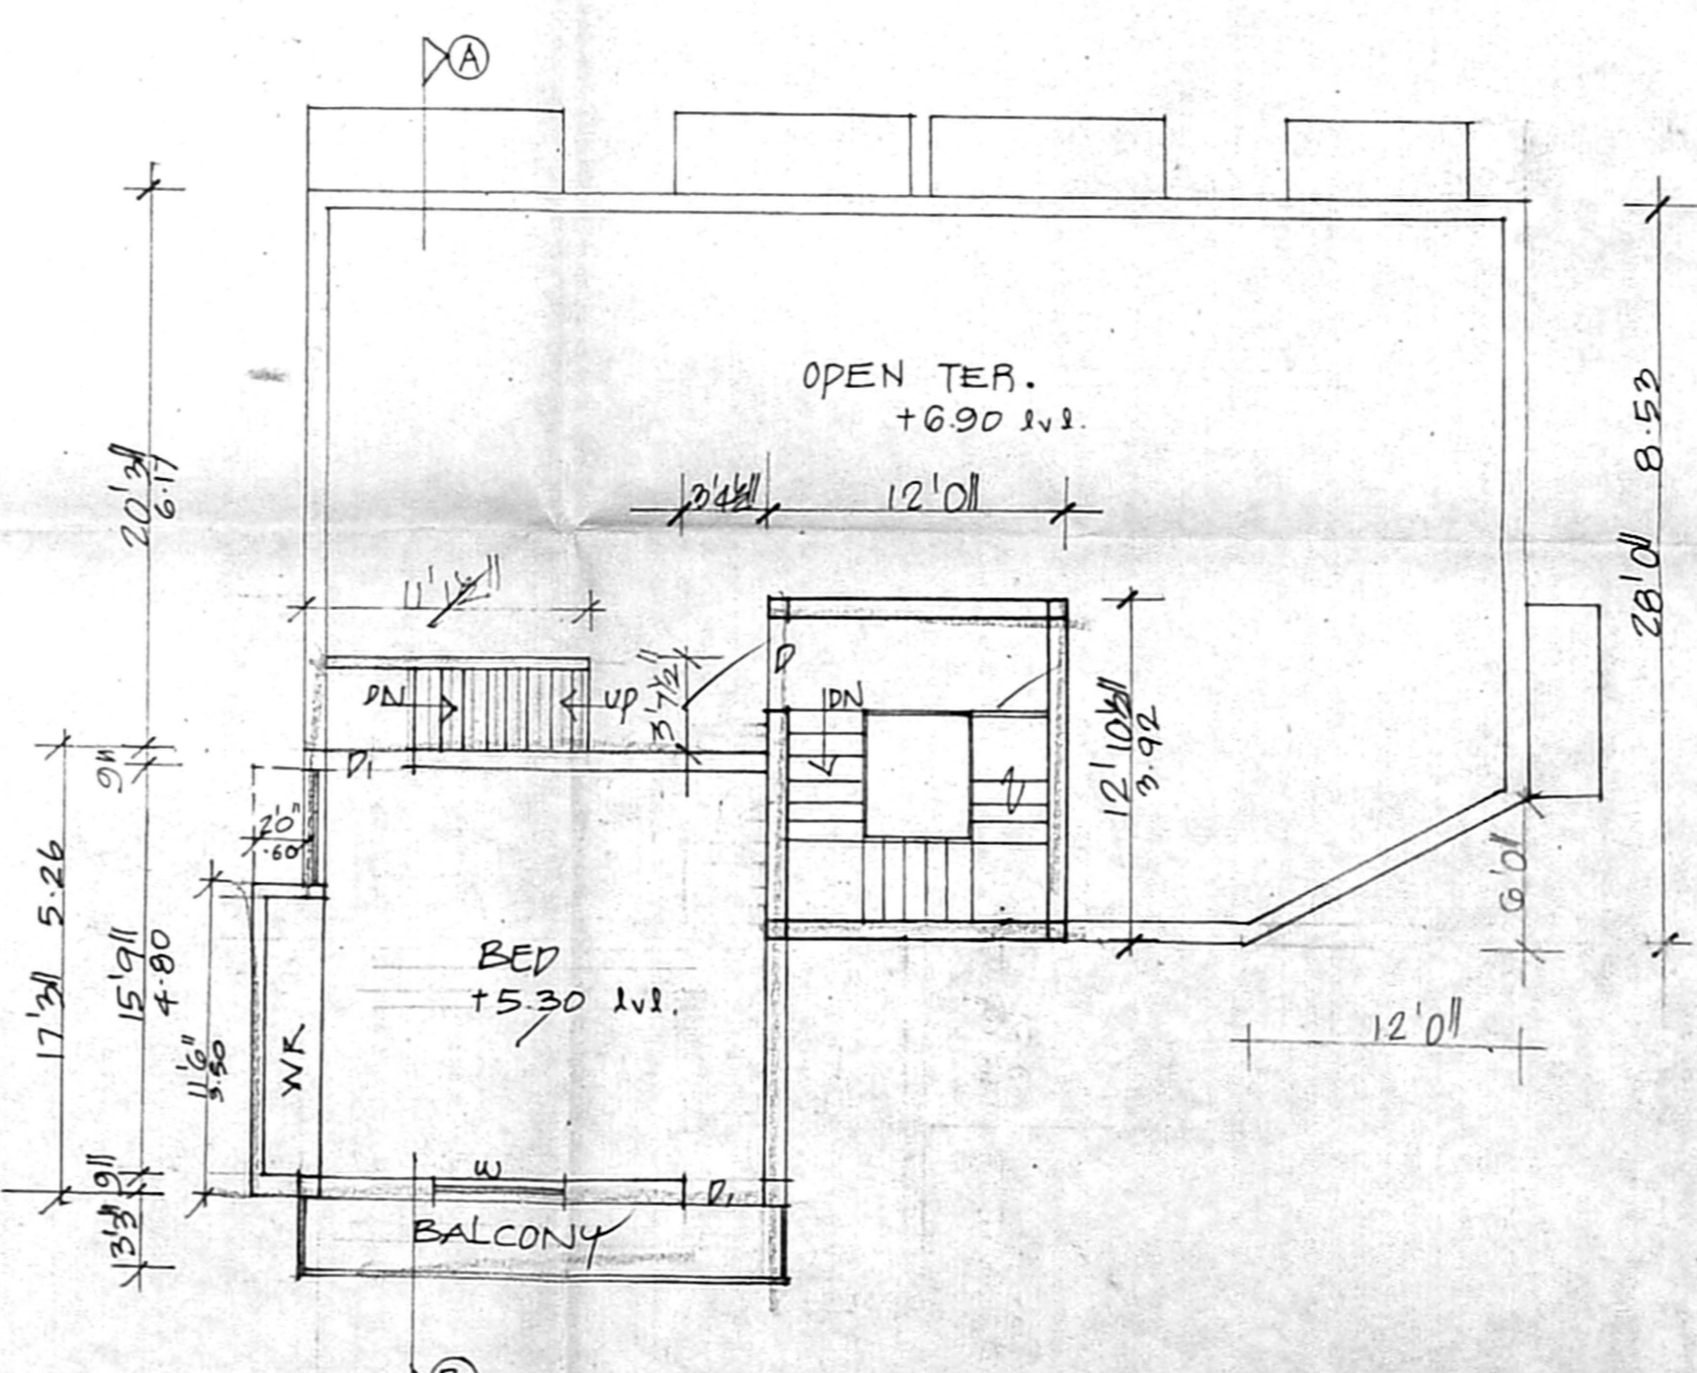

IInd FLOOR PART PLAN PART

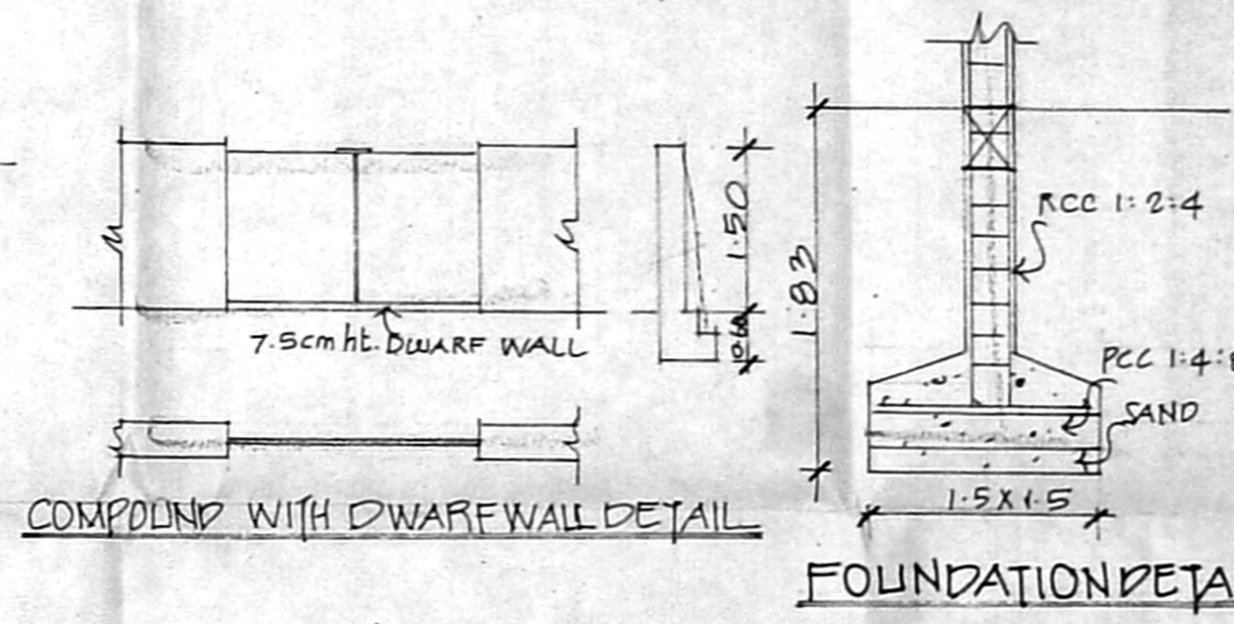

FOUNDATION DETAIL

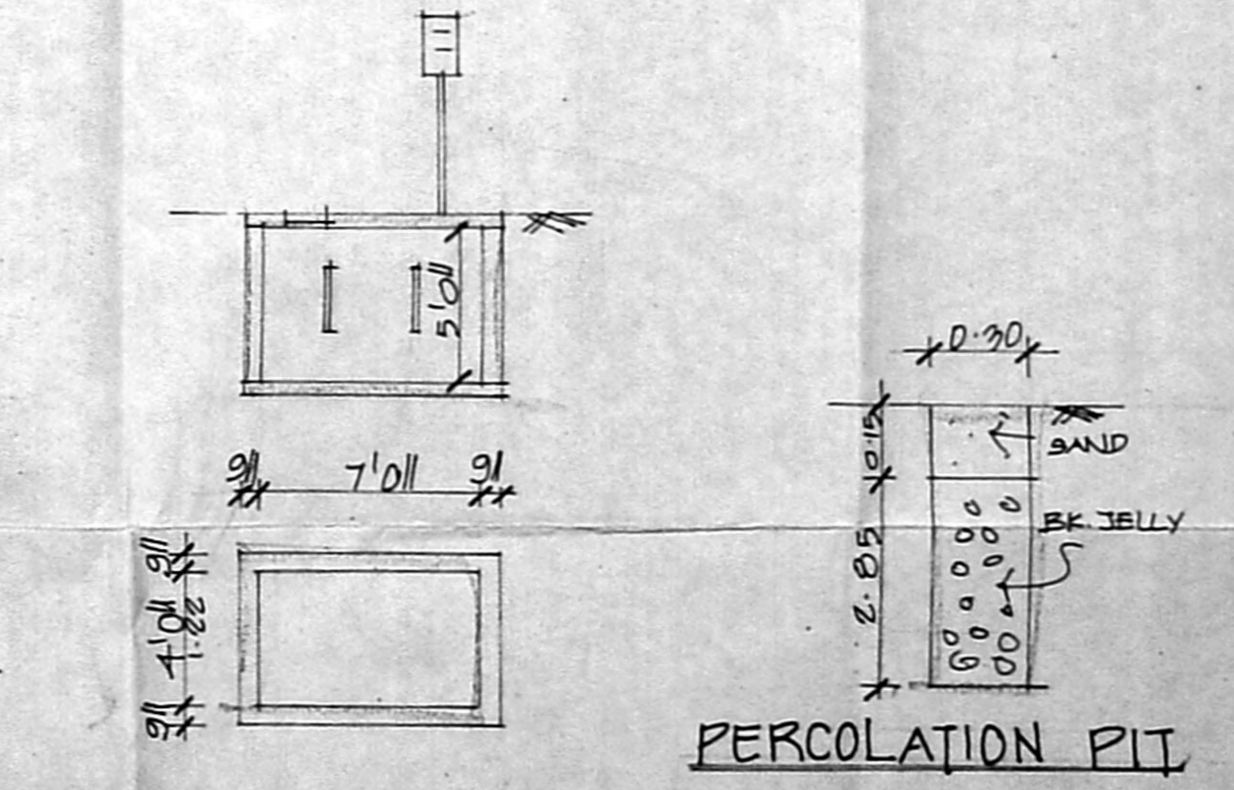

SEPTIC TANK DETAIL

PERCOLATION PIT

JOINERIES

|    |            |             |
|----|------------|-------------|
| D  | DOOR       | 3'0" x 7'0" |
| D  | "          | 3'0" x 7'0" |
| D2 | "          | 2'0" x 7'0" |
| W  | WINDOW     | 4'0" x 4'0" |
| V  | VENTILATOR | 3'0" x 2'0" |

SPECIFICATION

SAND FILLING IN FOUNDATION  
 PCC 1:4:8 IN FOUNDATION  
 BRICK WORK IN CM 1:5  
 PCC WORK IN 1:2:4  
 PLASTERING IN CM 1:4

AREA DETAIL

|                      | Sft    | m <sup>2</sup> |
|----------------------|--------|----------------|
| PLOT AREA            | 2202.3 | 206.8          |
| STILT FLOOR NON FSI  | 309    | 28.7           |
| G. FLOOR             | 1279   | 118.8          |
| Ist FLOOR            | 1814   | 168.5          |
| IIrd FLOOR           | 407    | 37.8           |
| COV: 63.3% FSI: 1.06 | TOTAL  | 325.1          |

COLOUR INDEX

ROADS : ○  
 BOUNDARY : ○  
 PROPOSAL : ○

SCALE 1" TO 8'0"

⊕ N

PLAN SHOWING THE PRO. RESIDENTIAL BUILDING IN S.NO AS PER DOC. 116, 119/1 PATA 116/LAPE, 119/LA# KANDASAMY NAGAR Ist MAIN ROAD, PALAVAKKAM VILLAGE, ST. THOMAS MOUNT P.U., CHENNAI.

OWNER'S SIGNATURE

S. ATHIYAN, B.E.  
 Class-I Licensed Surveyor - No. 192  
 Corporation of Chennai  
 5, Nuthammam Street, T. Nagar,  
 Chennai - 17 Phone 2815 6124  
 Mobile 3103440

ARCHITECT