
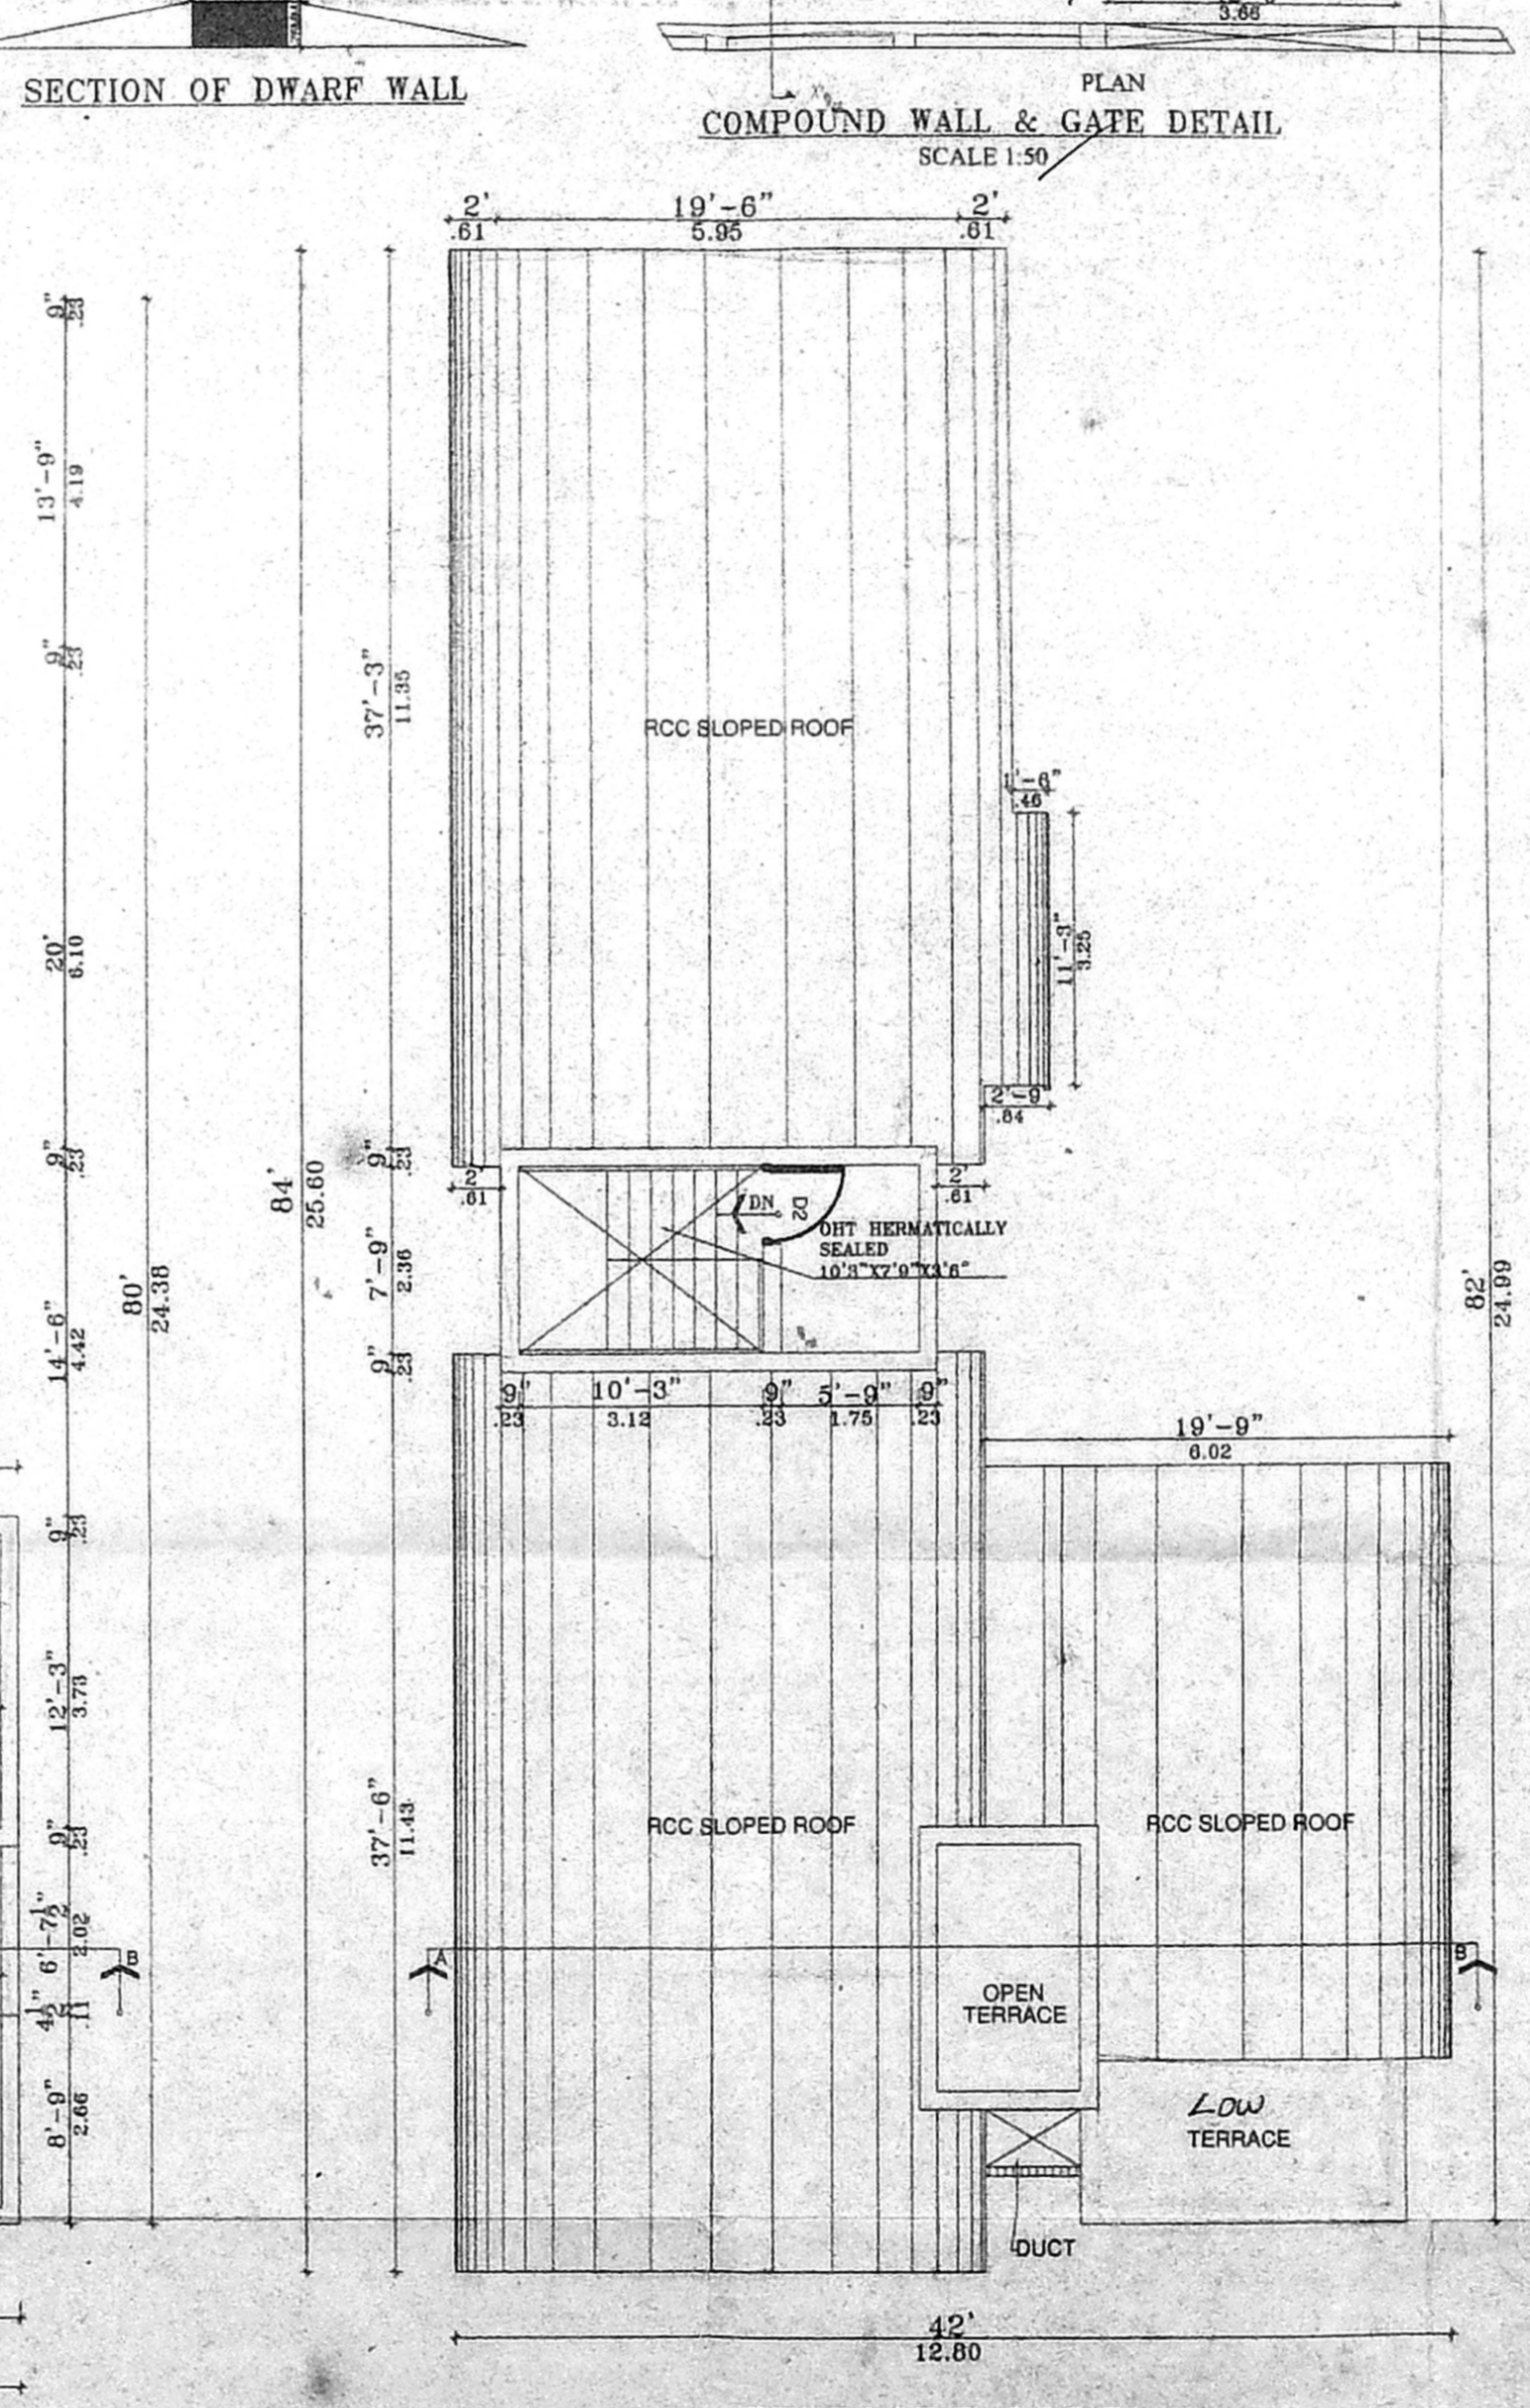


Planning Permit No. A/001870/490/2004
APPROVED
 SUBJECT TO THE CONDITIONS IN THIS OFFICE LETTER.
 No. A2/26034/2004 B-10-2004
 Date 23.08.2004
 FOR MEMBER SECRETARY
 CHENNAI METROPOLITAN
 DEVELOPMENT AUTHORITY
 CHENNAI - 600 008.

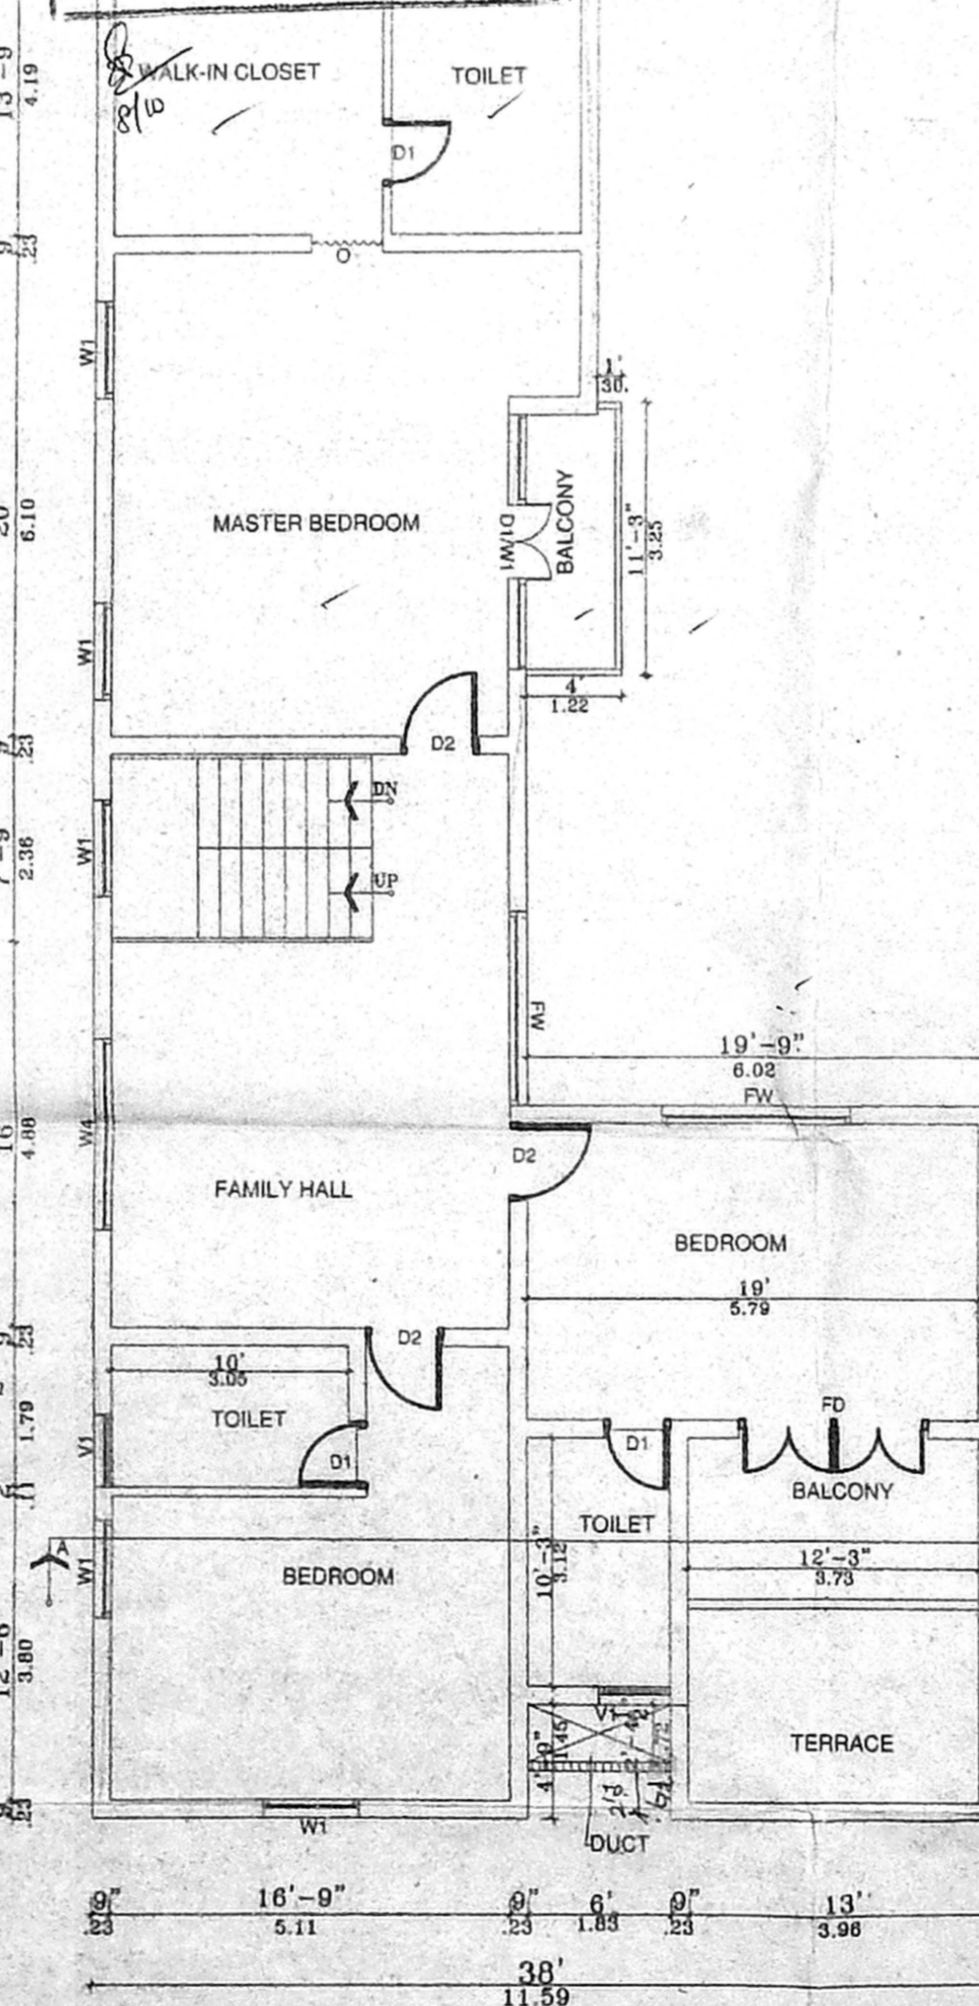

SCHEDULE OF JOINERY:

TYPE	DETAIL	IN FEET	IN MM
MD	C.W. PANELLLED DOOR	5'3"X7'0"	1600x2134
D1	C.W. PANELLLED DOOR	2'9"X7'0"	838x2134
D2	C.W. PANELLLED DOOR	3'3"X7'0"	991x2134
D1/W1	C.W. PANELLLED DOOR	10'6"X7'0"	3200x2134
O	OPENING	3'0"X7'0"	914x2134
W	WINDOW	3'0"X5'0"	914x1524
W1	WINDOW	4'0"X5'0"	1219x1524
W2	WINDOW	8'0"X5'0"	2438x1524
W3	WINDOW	7'0"X5'0"	2134x1524
W4	WINDOW	8'0"X5'0"	2438x1524
FD	FRENCH DOOR	8'0"X6'8"	2438x1981
FW	FRENCH WINDOW	8'0"X6'8"	2438x1981
V	VETILATOR	2'0"X2'0"	610x510
V1	VETILATOR	3'0"X2'0"	914x510

SPECIFICATION:

FOUNDATION : R.C.C COLUMN FOOTINGS
 BRICK WORK : C.M 1:6 FOR SUPER STRUCTURE
 PLASTERING : C.M 1:5 FOR WALLS & 1:3 FOR CEILING
 FLOORING : MOSAIC FLOORING
 CEMENT PAINT : 2 COAT FOR WALLS & 1 EXTRA COAT FOR CEILING
 R.C.C : 1:2:4 FOR SLABS & LINTELS
 WOOD WORK : ALL WOOD WORKS IN BEST QUALITY TIMBER
 WEATHERING : 8 JELLY LIME MORTAR OVER ROOF
 COURSE : SLAB ONE LAYER OF COUNTRY TILES

COLOUR INDEX:

PROPOSED :
 ROAD/STREET :
 BOUNDARY/SITE :

AREA STATEMENT

	SQ.FT	SQ.M
TOTAL SITE EXTENT	4800.00	445.93
GROUND FLOOR	2021.94	187.84
FIRST FLOOR	2008.24	186.39
TOTAL BUILT UP AREA	4028.18	374.23
GROUND COVERAGE	42.12%	
F.S.I	0.84	

PLAN SHOWING THE PROPOSED CONSTRUCTION OF A RESIDENTIAL BUILDING IN PLOT NO.388, SECOND SOUTH MAIN STREET, SRI KAPALESWARAR NAGAR, SHROTRIUM NILANKARAI VILLAGE, TAMBARAM TALUK, KANCHEEPURAM DISTRICT. R.S.NO.91/2A/1A/14

SCALE : 1"=8'-0" (1:100)
 DATE: 23.08.2004

SIGNATURE OF OWNER

LICENSED SURVEYOR
 S. SUNDARAM, I.C.E.
 Licensed Surveyor Class-II No. 27, 27/04-2003,
 Corporation of Chennai and Consulting Engineer,
 PLOT NO. 4, THIRUNEE A ANDAR NAGAR
 KAVAGAZAI, P. IZHAI, (P.)
 CHENNAI-600 066