

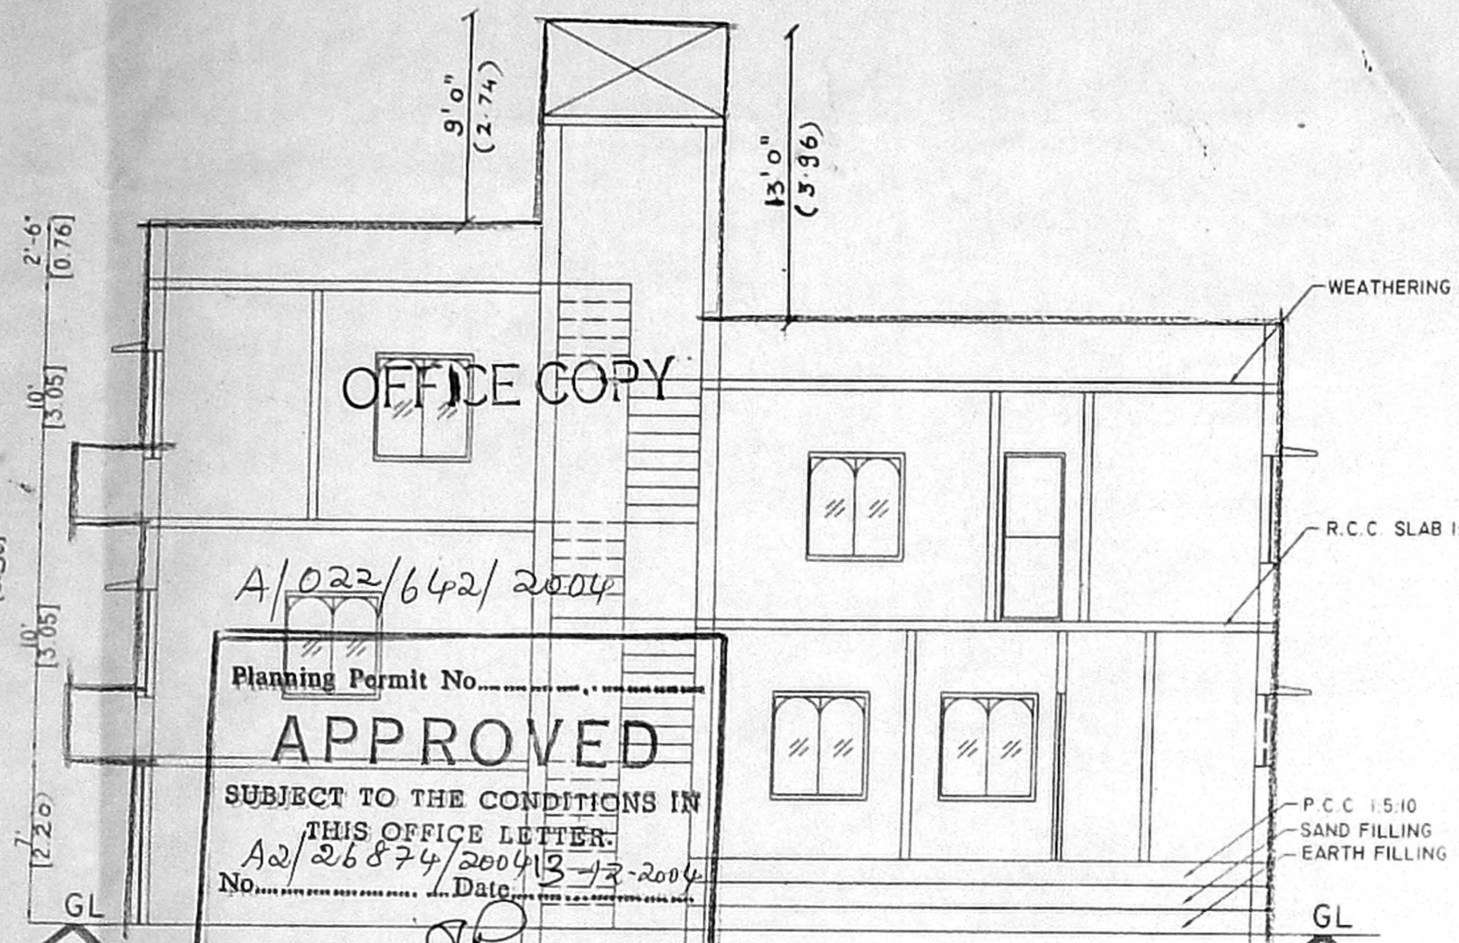


FRONT ELEVATION

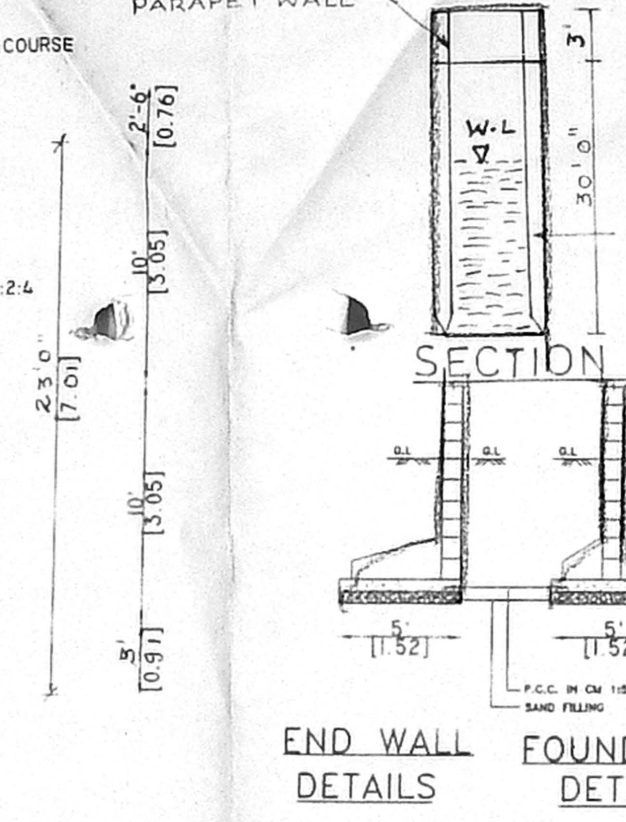


Planning Permit No. A/022/642/2004
APPROVED
 SUBJECT TO THE CONDITIONS IN THIS OFFICE LETTER
 No. 26874/2004/13-3-2004
 Date 13/12/2004
 FOR MEMBER SECRETARY
 CHENNAI METROPOLITAN CORPORATION
 DEVELOPMENT AUTHORITY
 CHENNAI - 600 008

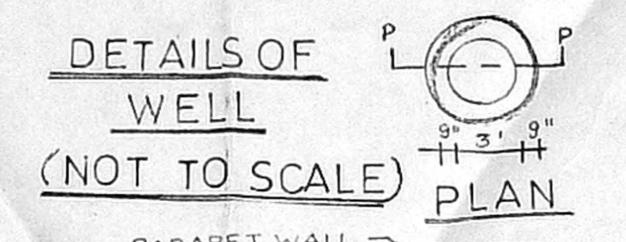

END WALL DETAILS FOUNDATION DETAILS PERCOLATION PIT

PLAN SHOWING THE PROPOSED RESIDENTIAL BUILDING AT PLOT NO:26, MAHALAKSHMI NAGAR 9TH CROSS STREET, ADAMBAKKAM, CHENNAI-88.

S.NO:587/3, VELACHERY VILLAGE, ZONE-10, DIVISION-153.

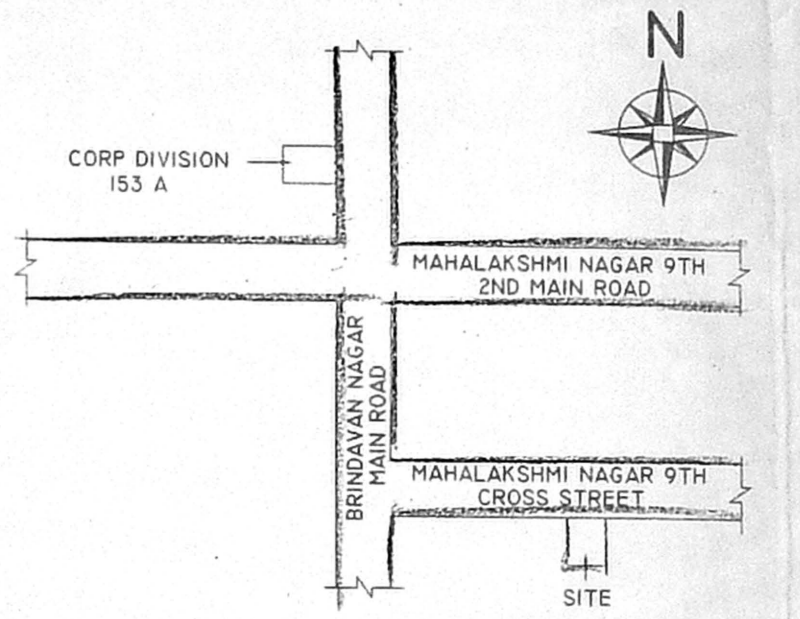

KEY PLAN (NOT TO SCALE)

CAR PARKING REQUIRMENT DETAILS

FLAT NAME	AREA	NO OF CARS
FLAT - 'A'	100.26 SM	1
FLAT - 'B'	83.43 SM	1
FLAT - 'C'	52.05 SM	NIL
FLAT - 'D'	64.14 SM	NIL

SCHEDULES OF JOINERIES

D DOOR	4'0"x7'0"	1.22x2.10
DI DOOR	3'0"x7'0"	0.90x2.10
W WINDOW	4'6"x6'6"	1.37x1.97
WI WINDOW	3'0"x6'6"	0.90x1.97
V VENTILATOR	3'0"x6'6"	0.60x0.60
C.C. No.	AREA	DETAILS
SFT		
PRO STILT FLOOR	305.75	46.84
PRO G.F.	1078.14	142.88
PRO F.F.	1558.25	212.91
PRO S.F. (OVER STILT FLOOR)	689.75	64.14
PRO HEAD ROOM	108.75	10.11
TOTAL	3938.64	366.29
P. C.	64.20%	F.S.I. 1.27.


COLOUR INDEX

PROPOSED	⊙
ROAD	⊙
BOUNDARY	⊙


OWNER :

LICENSED SURVEYOR
 S. ATHIYAMAN, B.E.
 Class-1, Licensed Surveyor - No. 192
 Corporation of Chennai
 5, Nathamuni Street, T. Nagar,
 Chennai - 17. Phone: 2815 6824
 Mobile: 31038440


CONSULTANT
 RESIDENTIAL PLANNERS & ENGINEERS
 No. 127, PAPER MILLS ROAD
 [FIRST FLOOR]
 PERAVALLUR, CHENNAI - 82
 OFF: 26701043, RES: 26713680
 CELL: 9841088565.

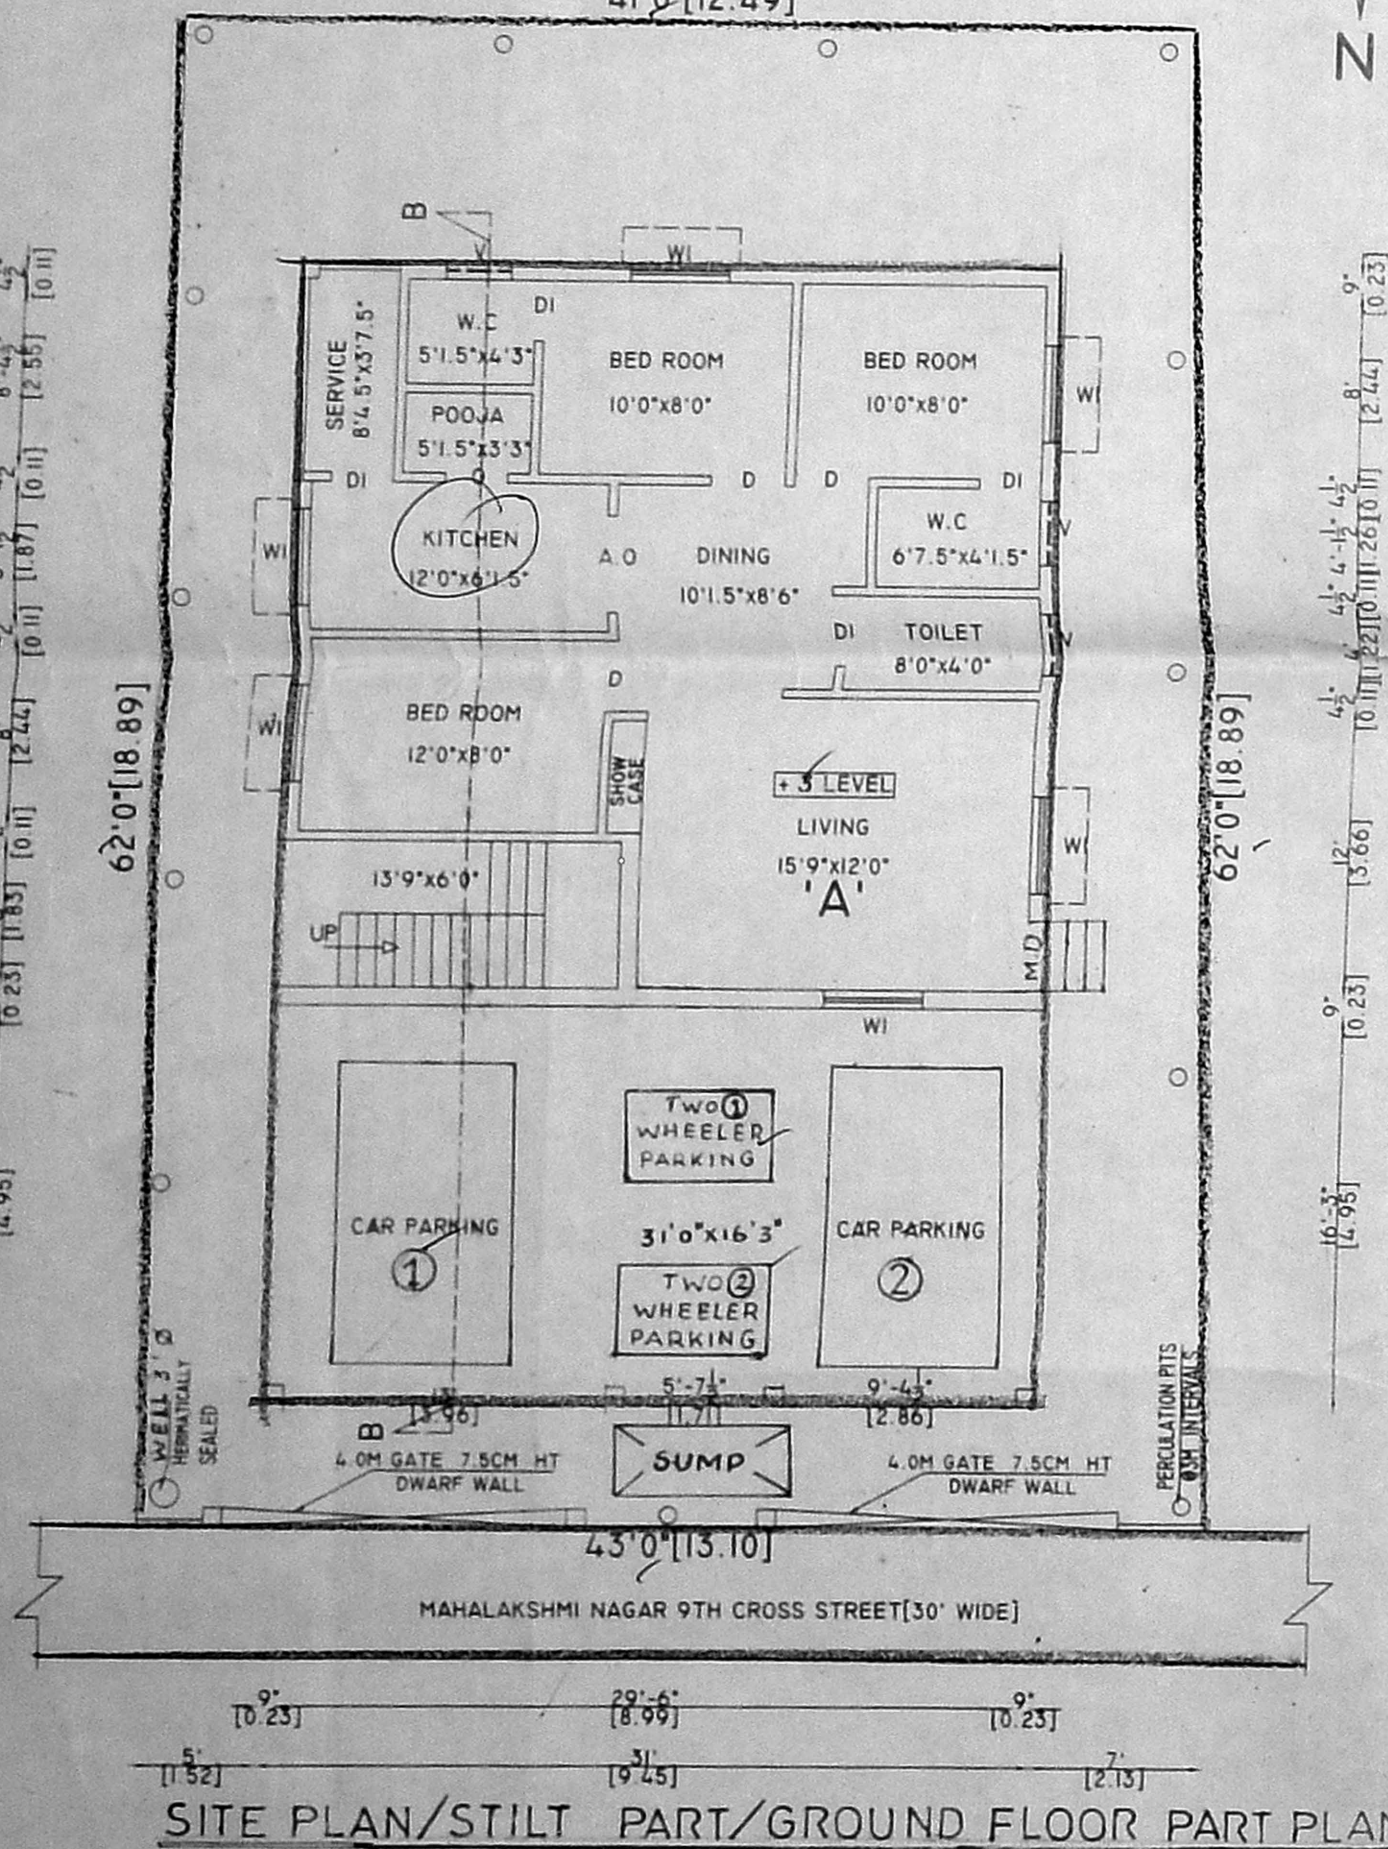


SITE PLAN/STILT PART/GROUND FLOOR PART PLAN

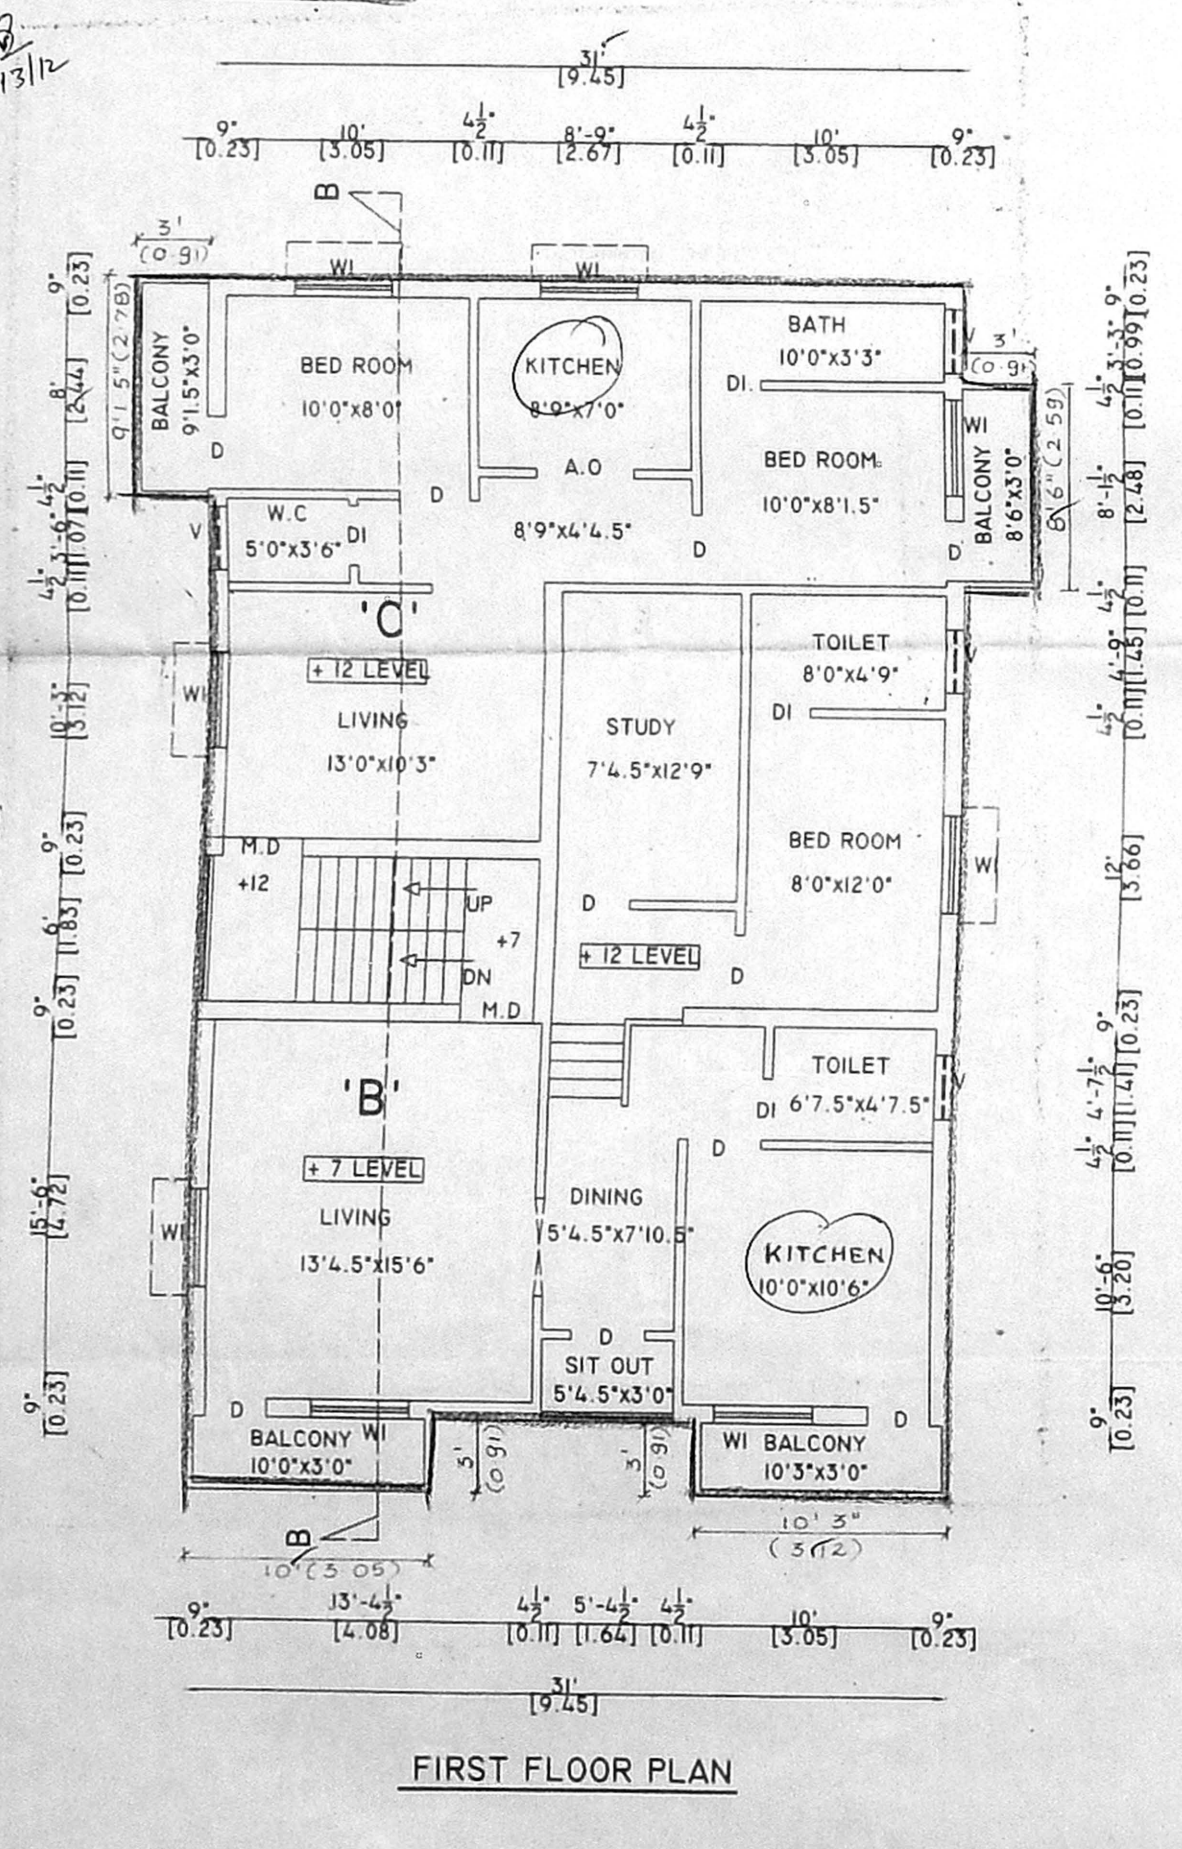


FIRST FLOOR PLAN

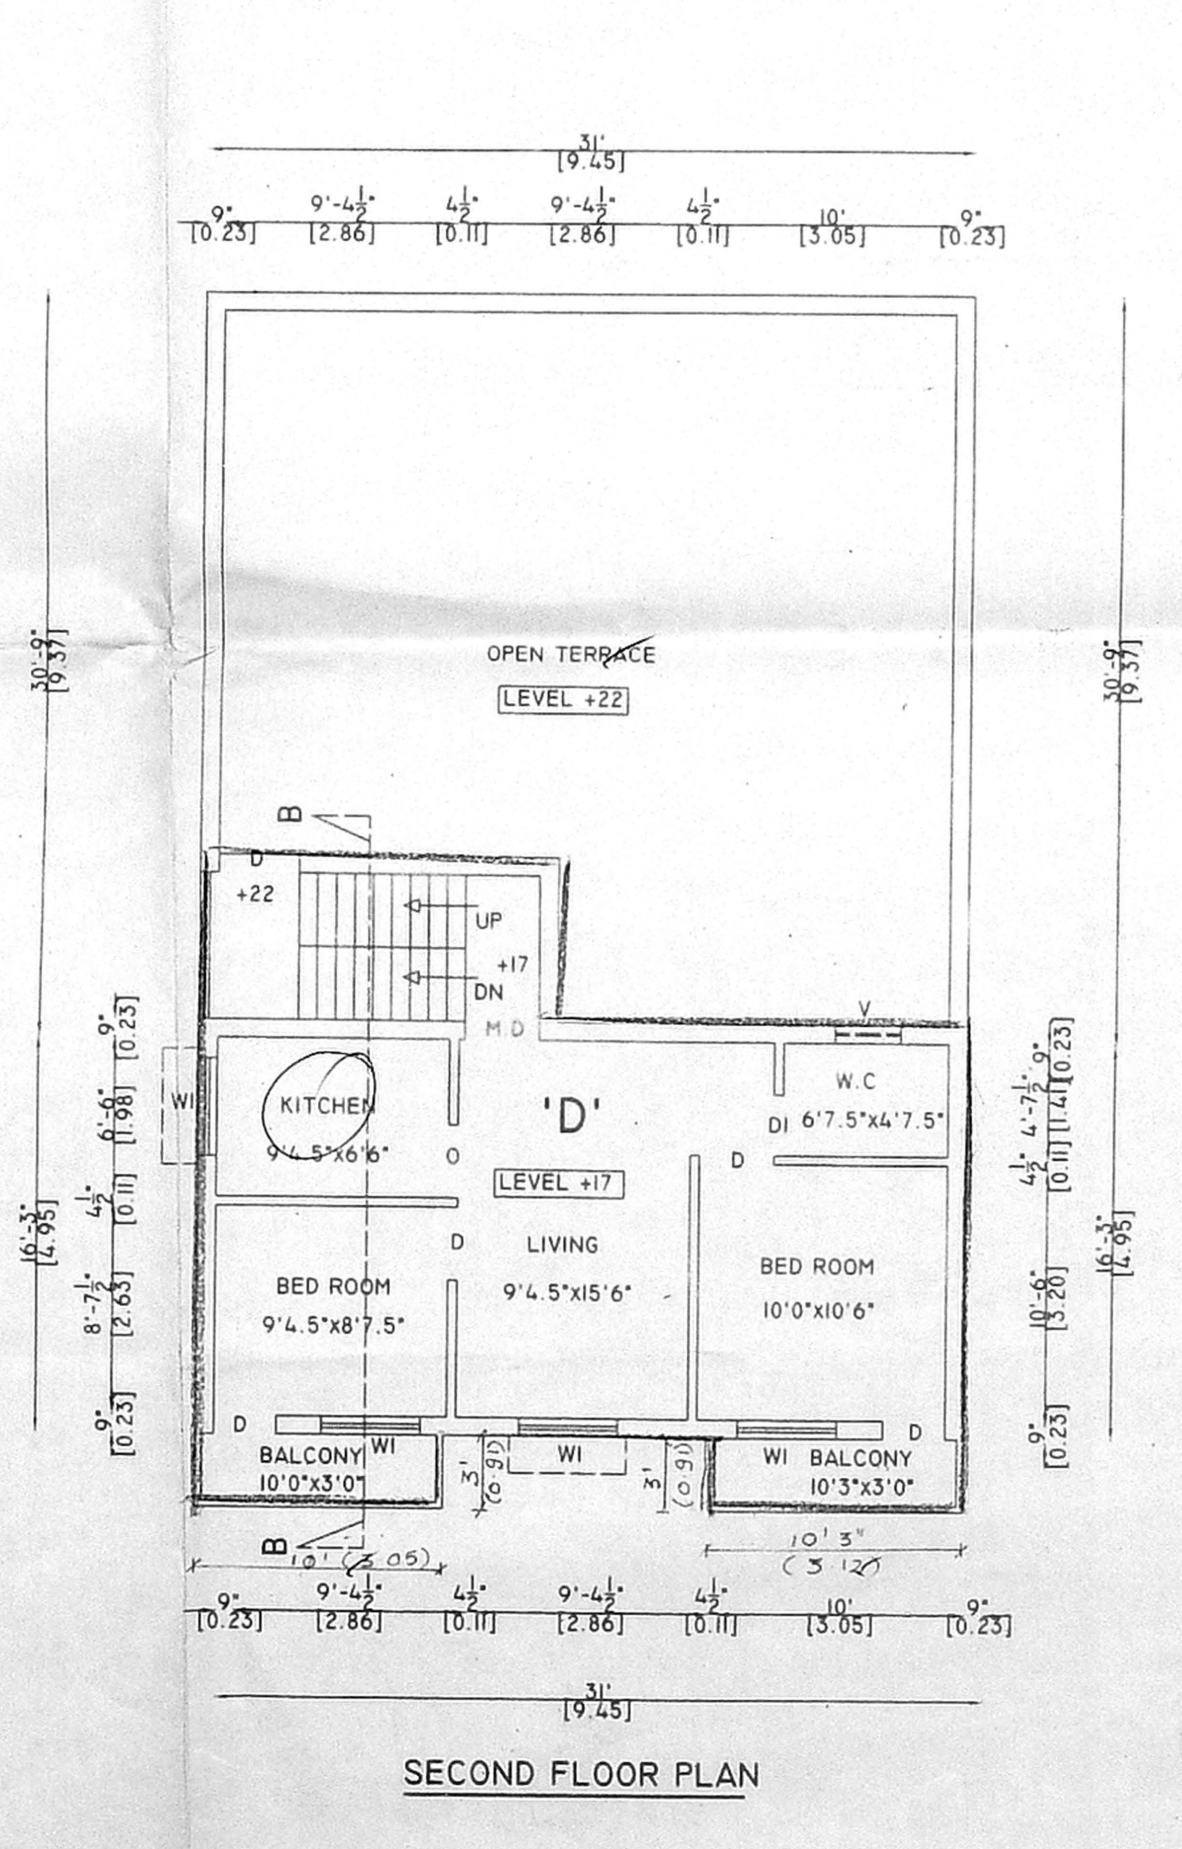

SECOND FLOOR PLAN

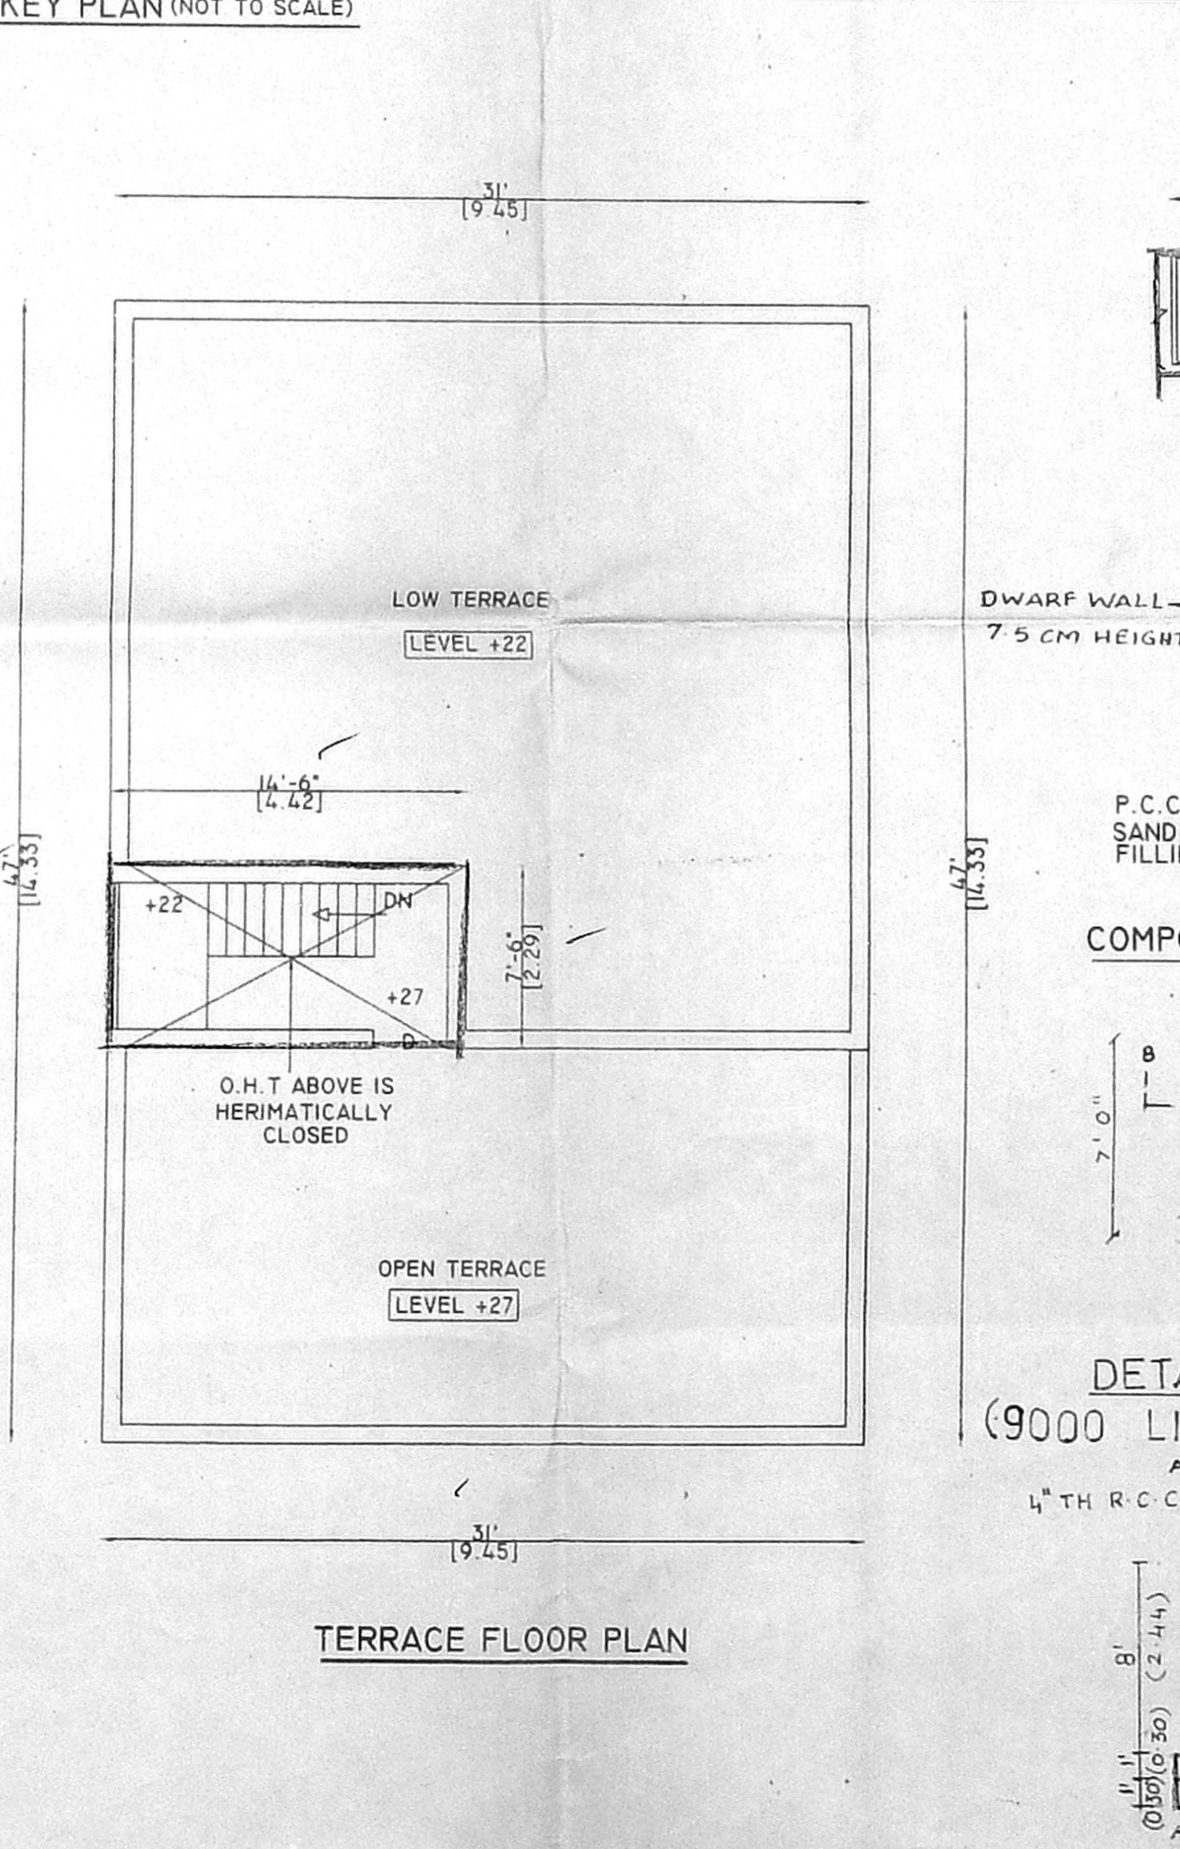


TERRACE FLOOR PLAN

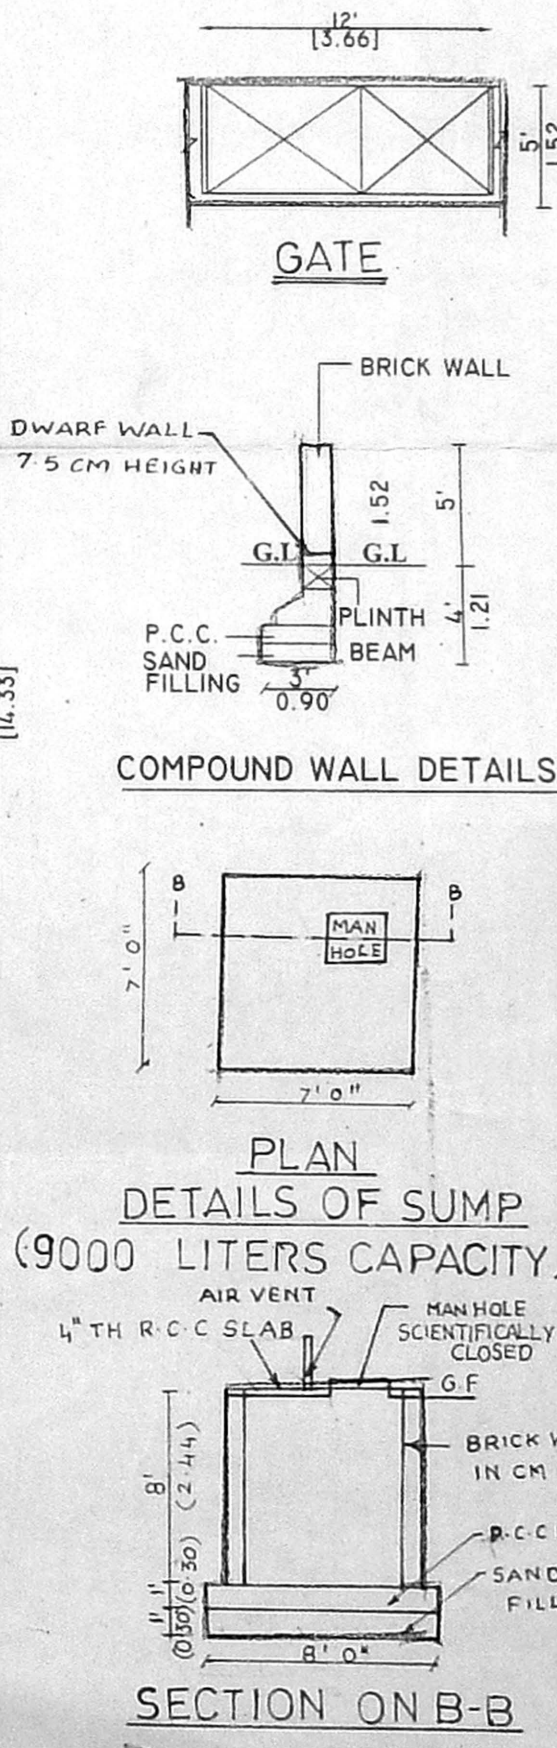


PLAN DETAILS OF SUMP (9000 LITERS CAPACITY)

SECTION ON B-B

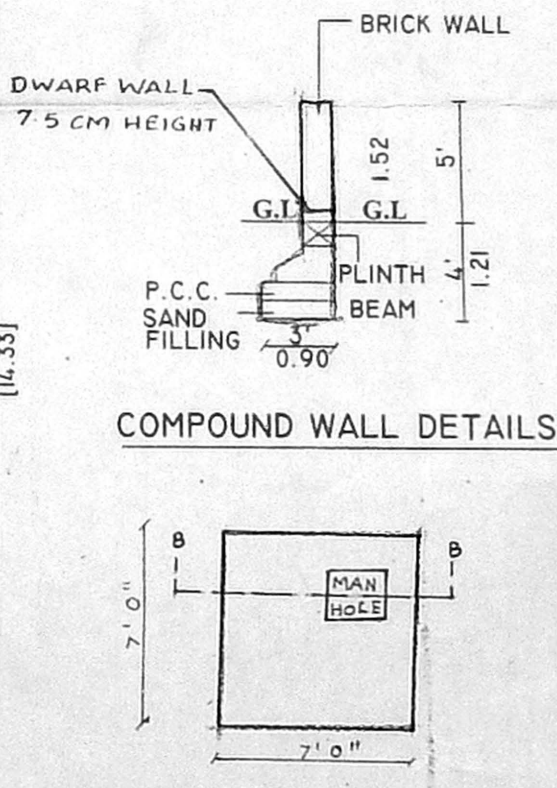

COMPOUND WALL DETAILS

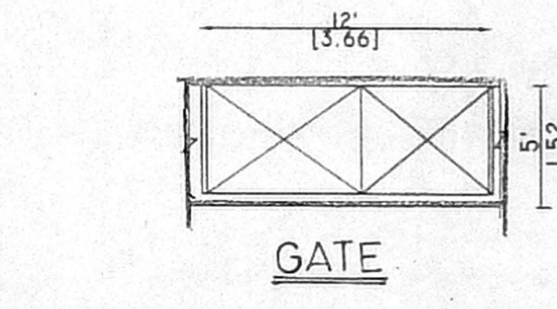

GATE