



TERRACE FLOOR PLAN

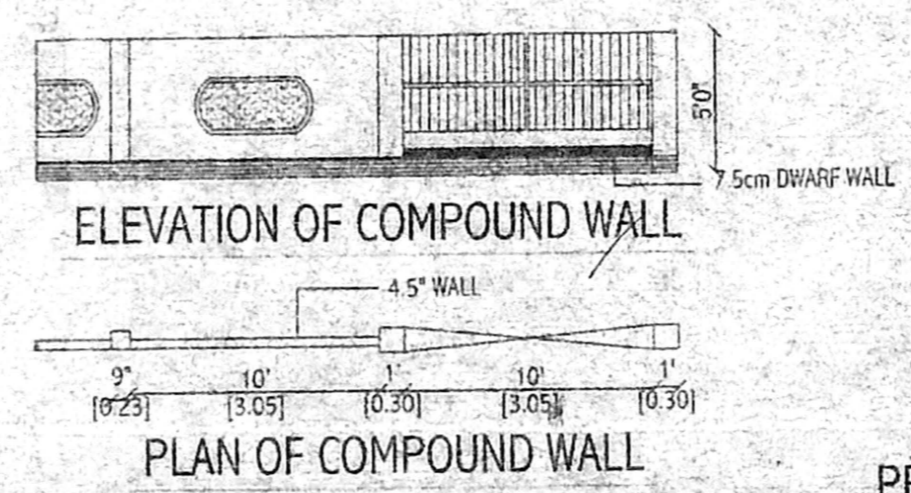


SECTION

PERCUSSION PIT

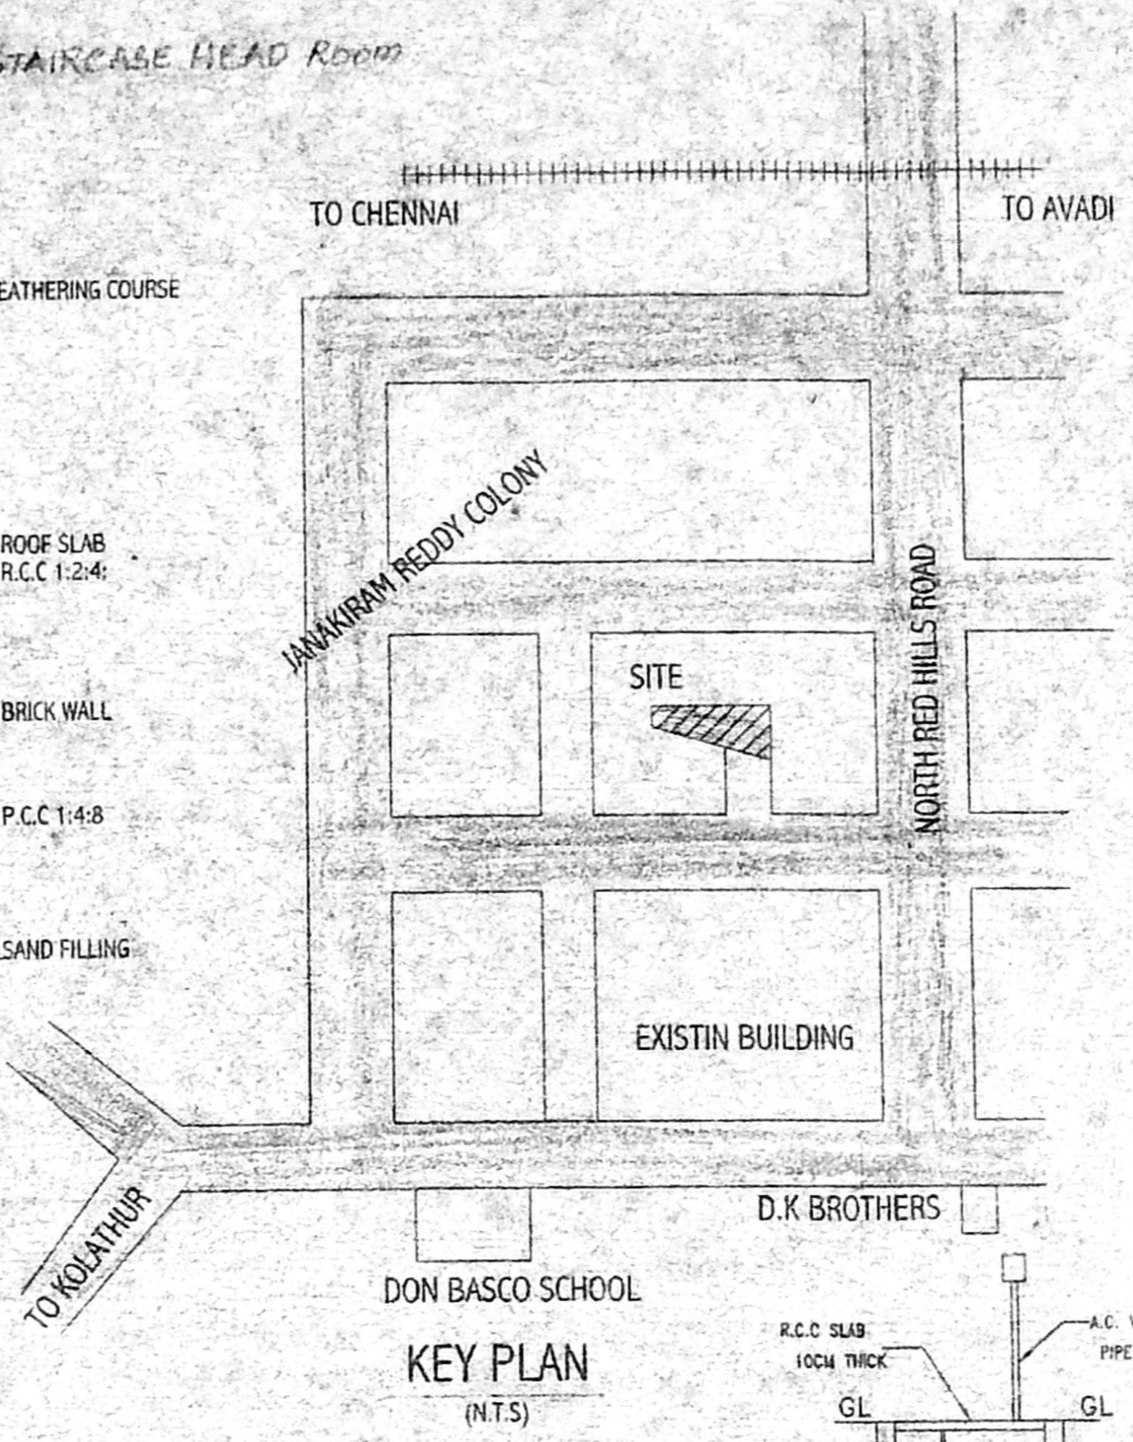


KEY PLAN (N.T.S)

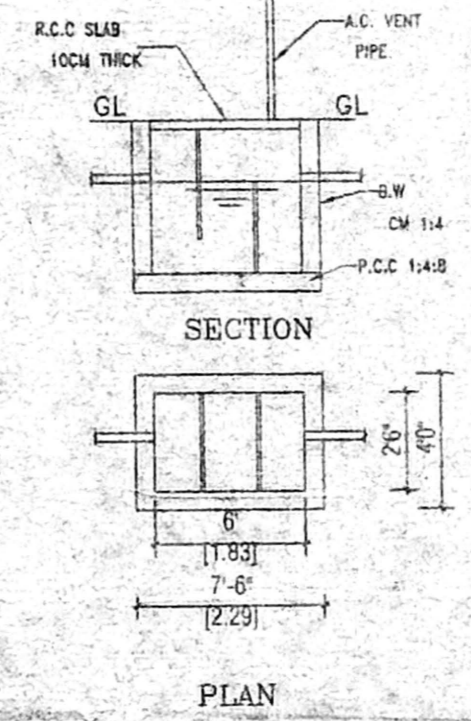


SECTION

PLAN


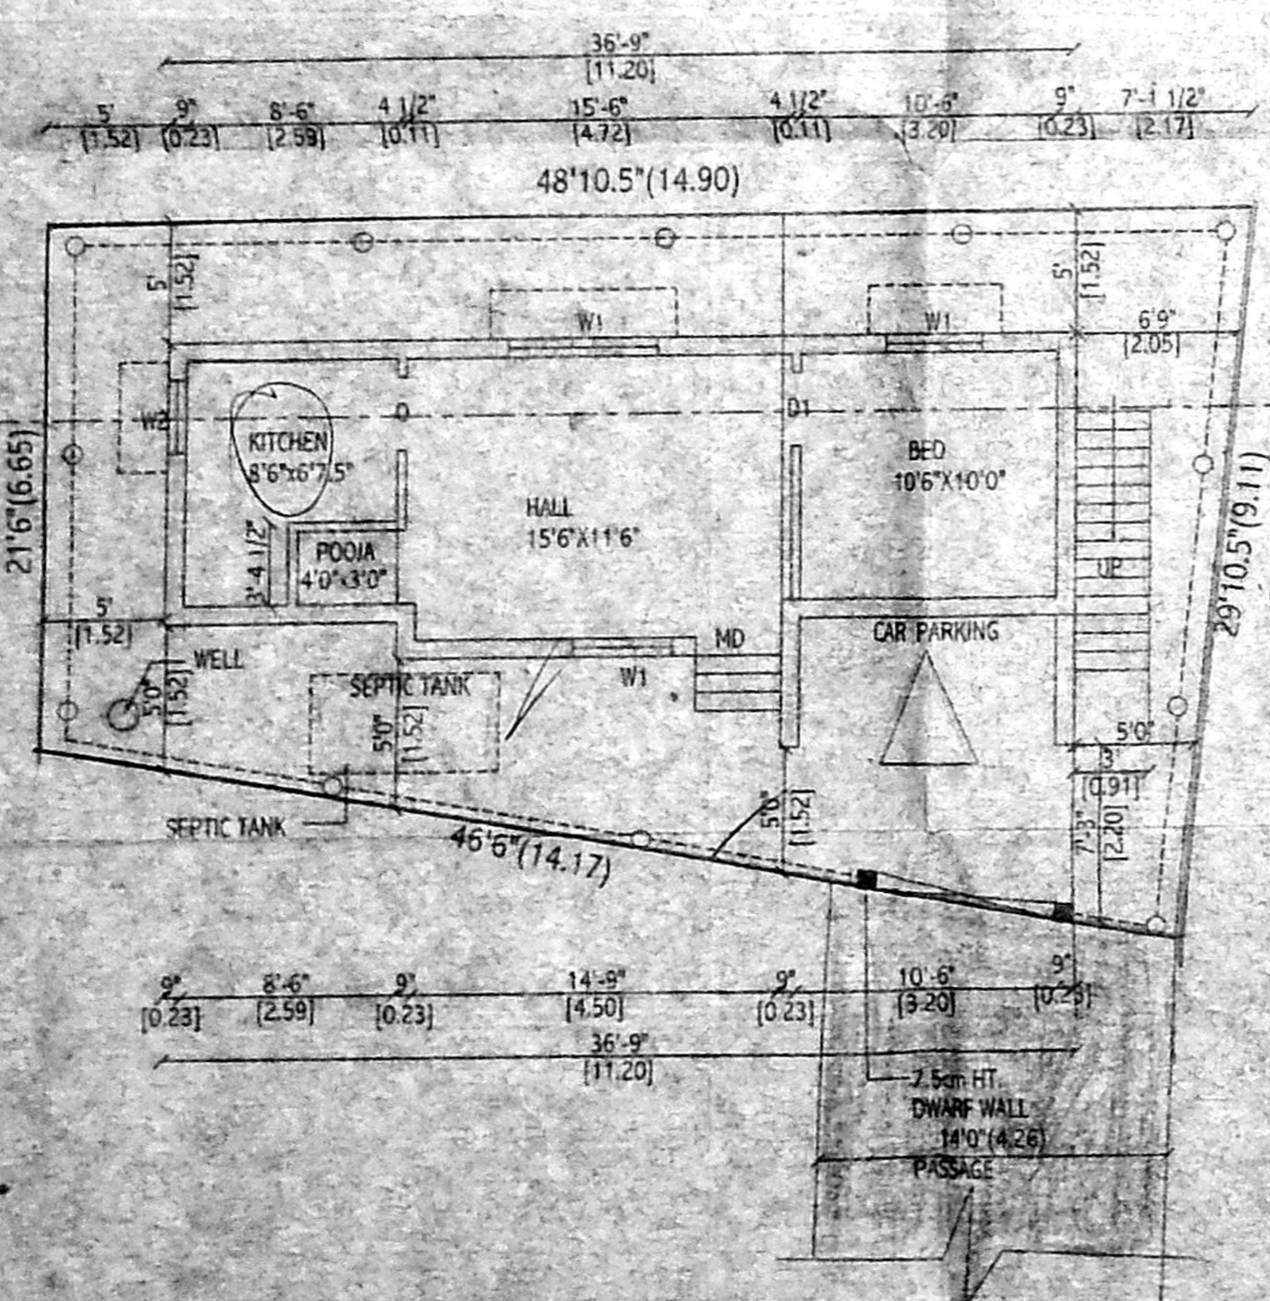


SITE/GROUND FLOOR PLAN

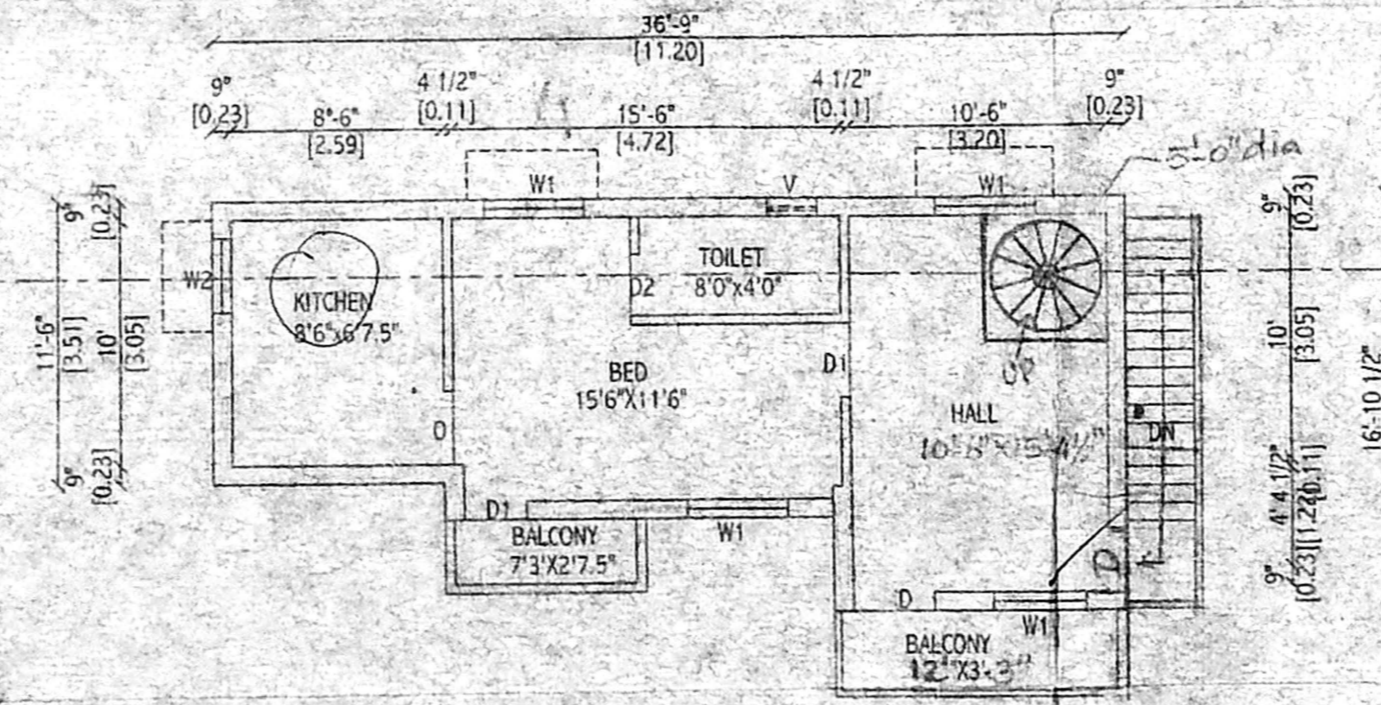

FIRST FLOOR PLAN

Well Detail

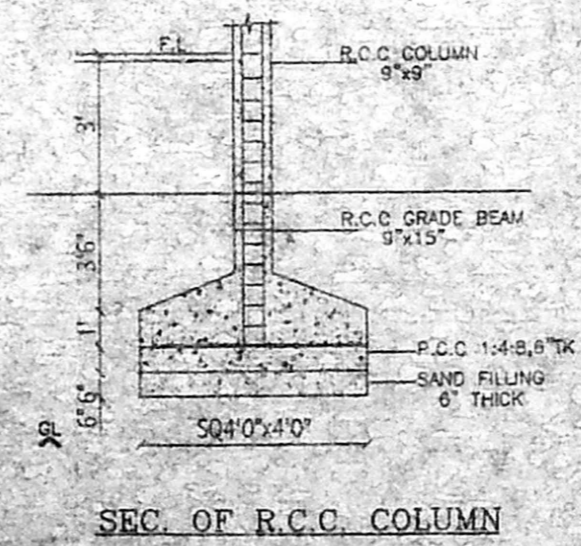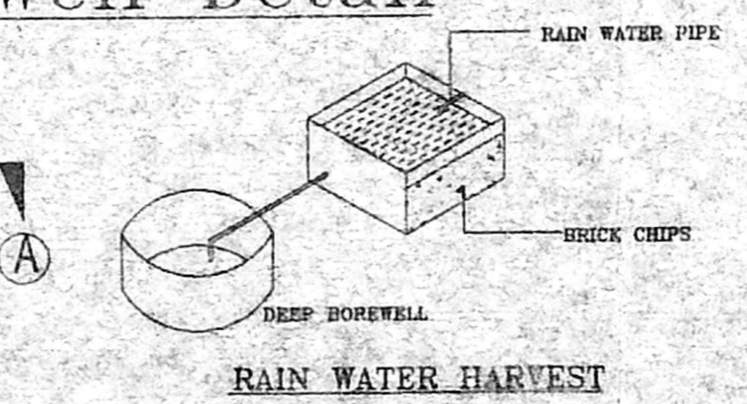

PLAN SHOWING THE PROPOSED GROUND FLOOR & FIRST FLOOR RESIDENTIAL BUILDING AT