

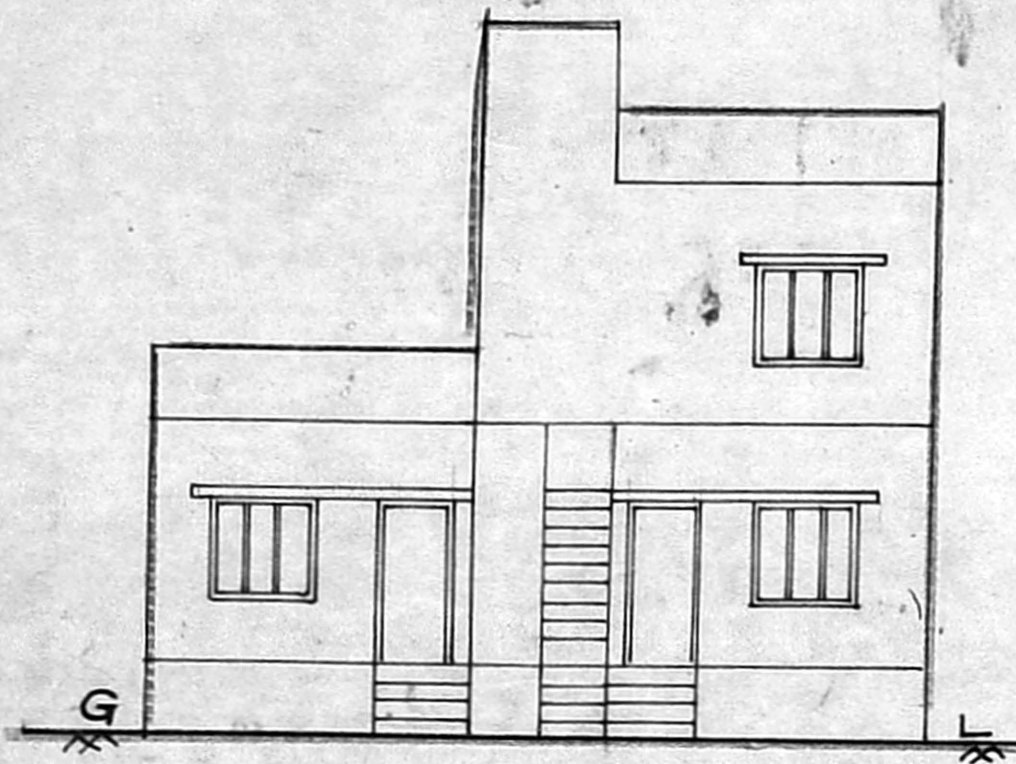




OFFICE COPY

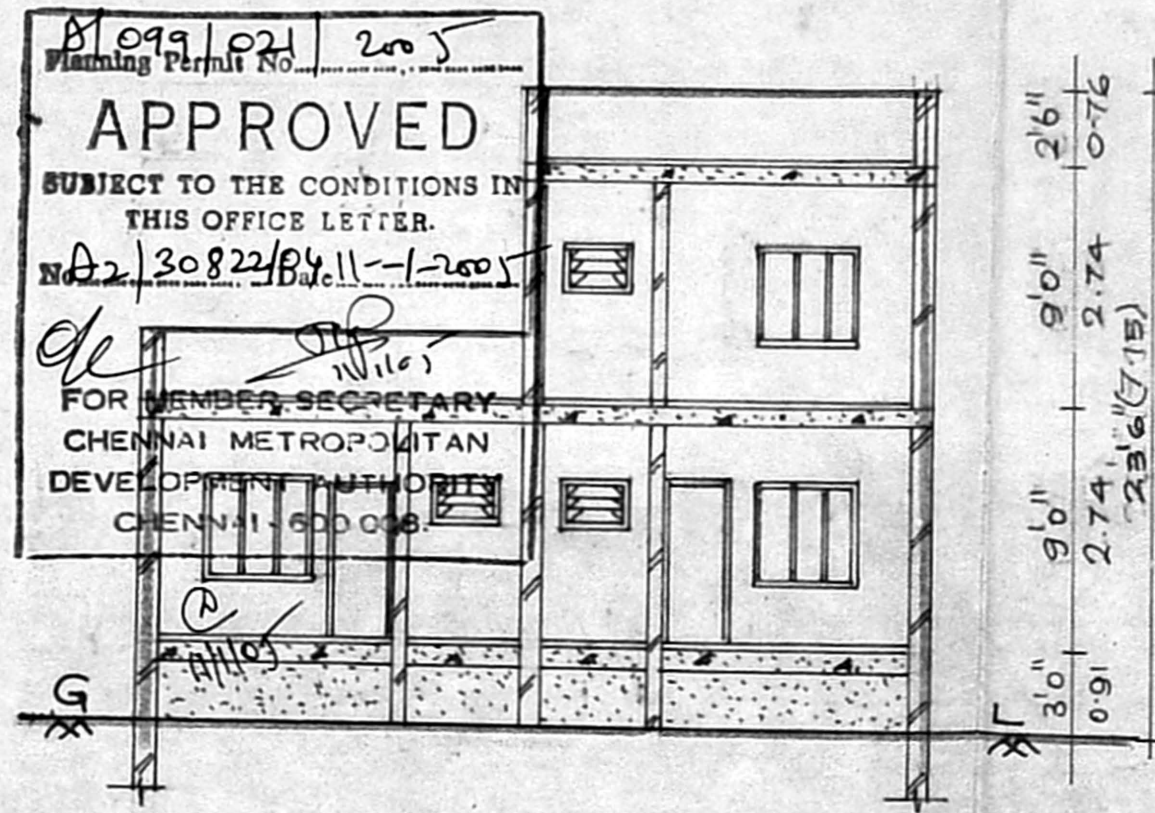


ELEVATION

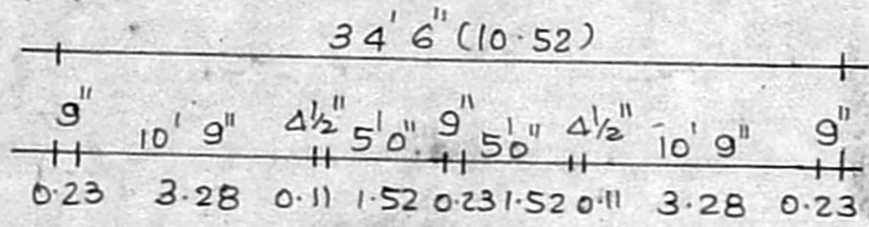


SECTION ON 'AA'

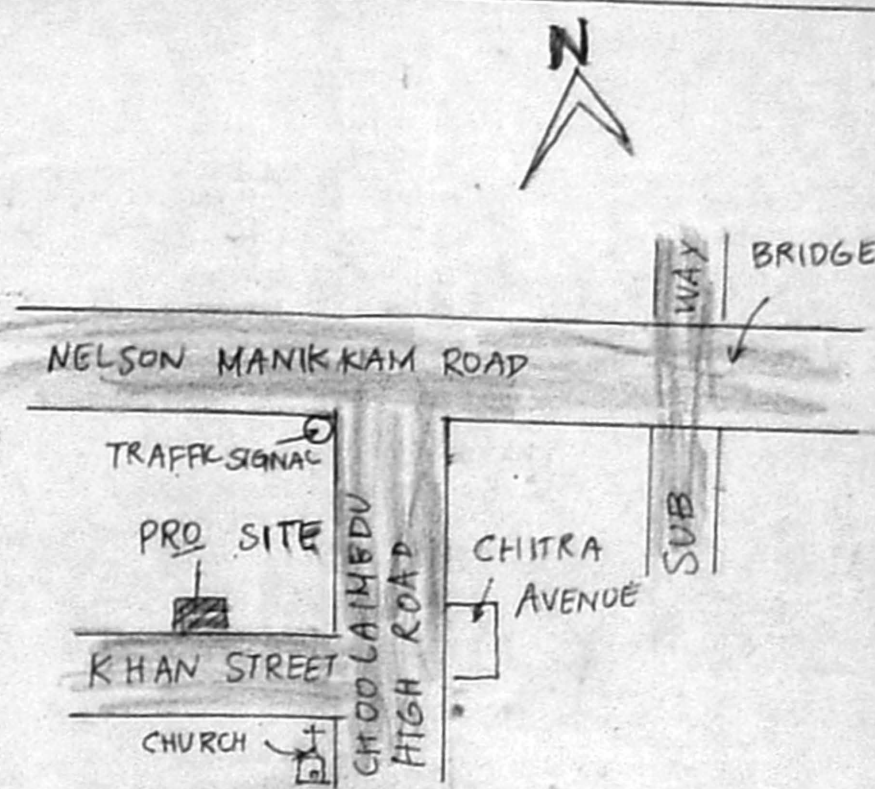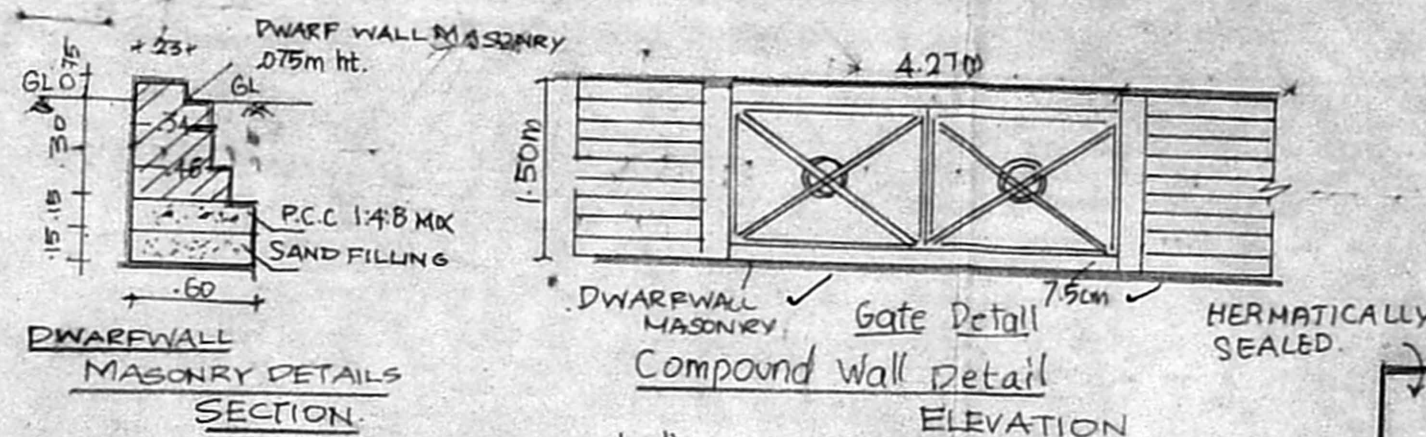


KEY PLAN (N.T.S)

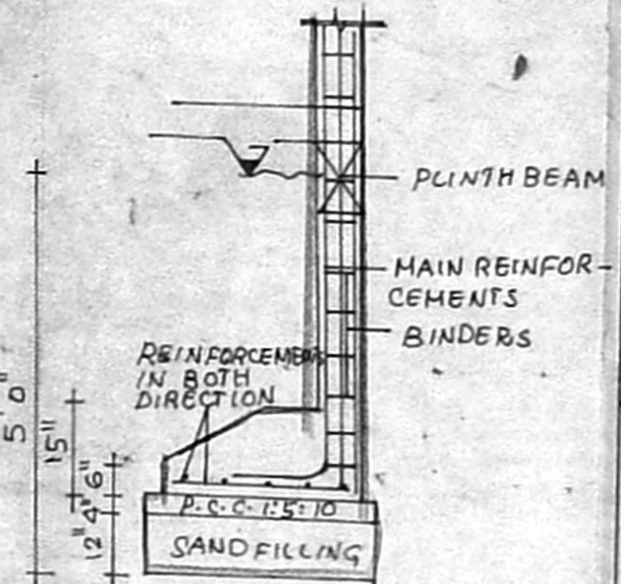


DETAIL OF ECCENTRIC COLUMN FOOTING

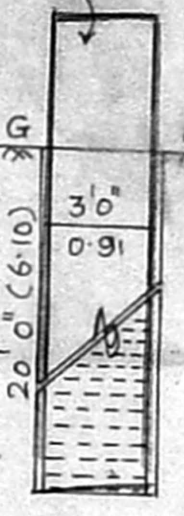


DETAIL OF WELL

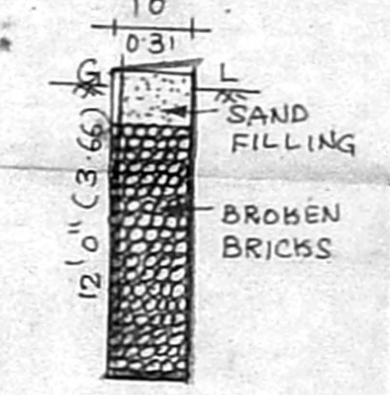


RAIN WATER PERCOLATION PIT

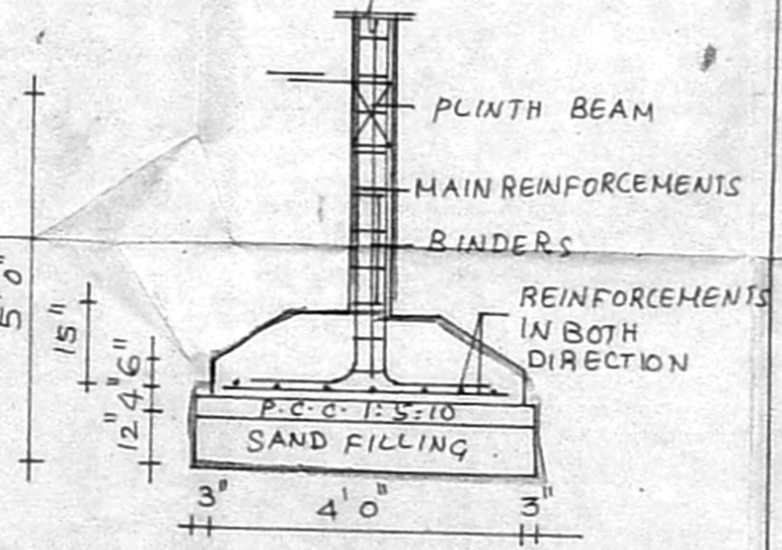

DETAIL OF FOOTING

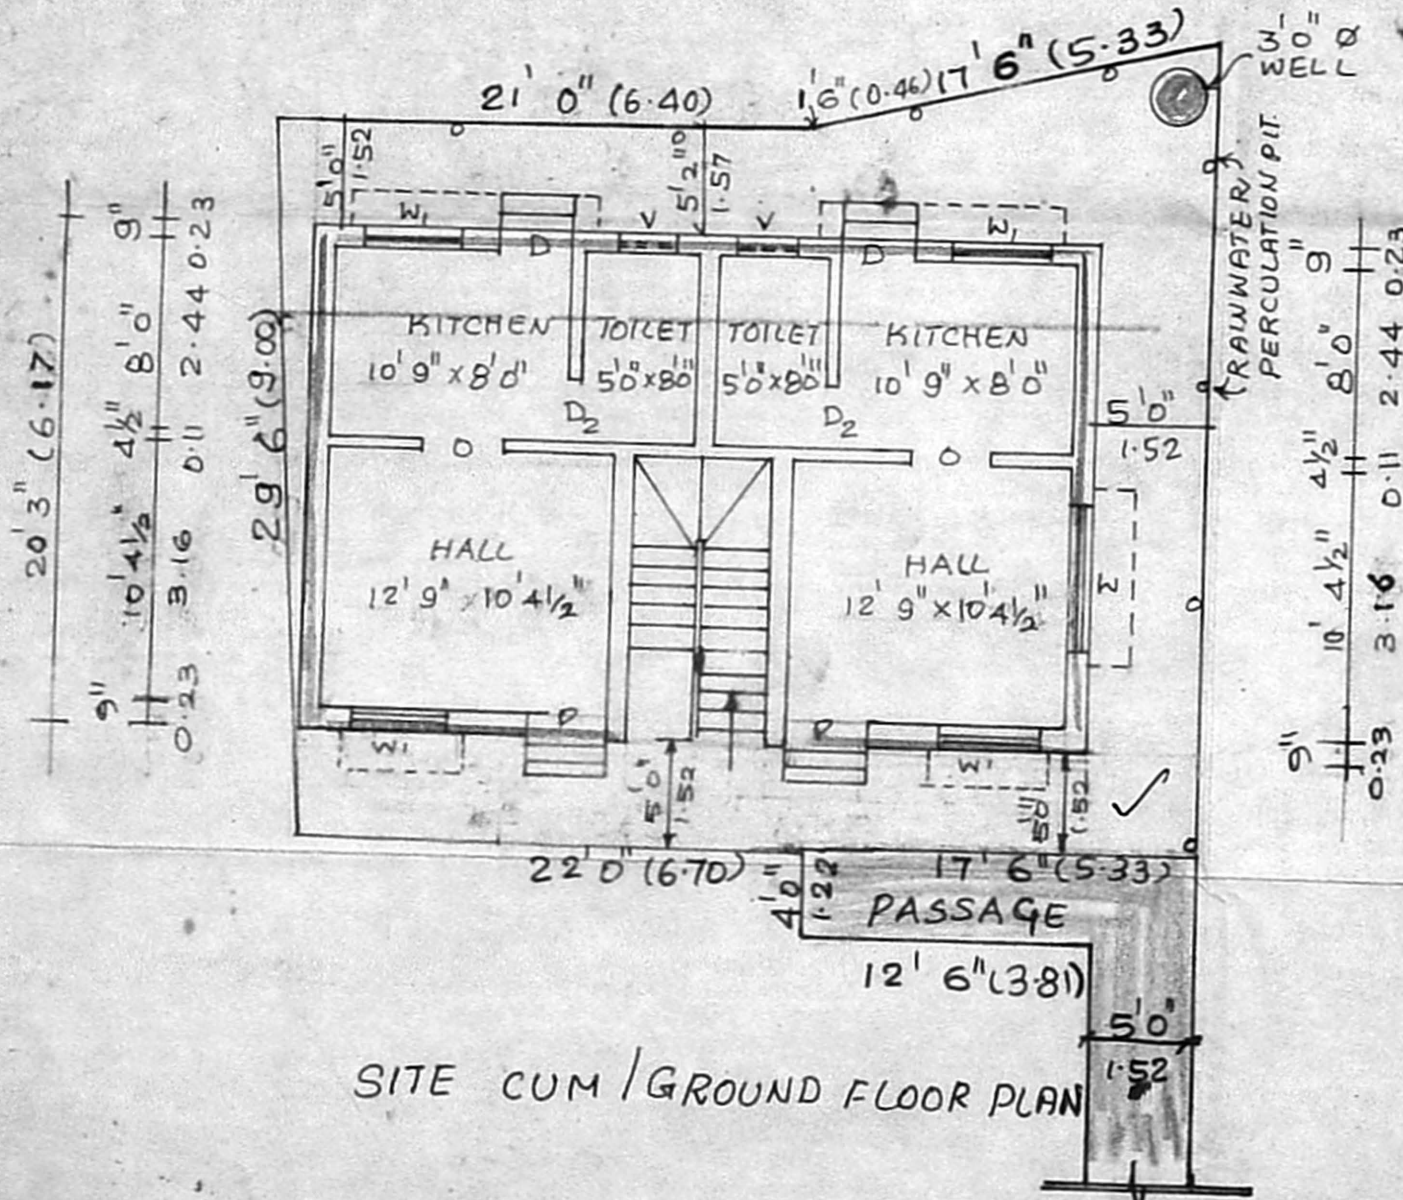

SITE CUM / GROUND FLOOR PLAN

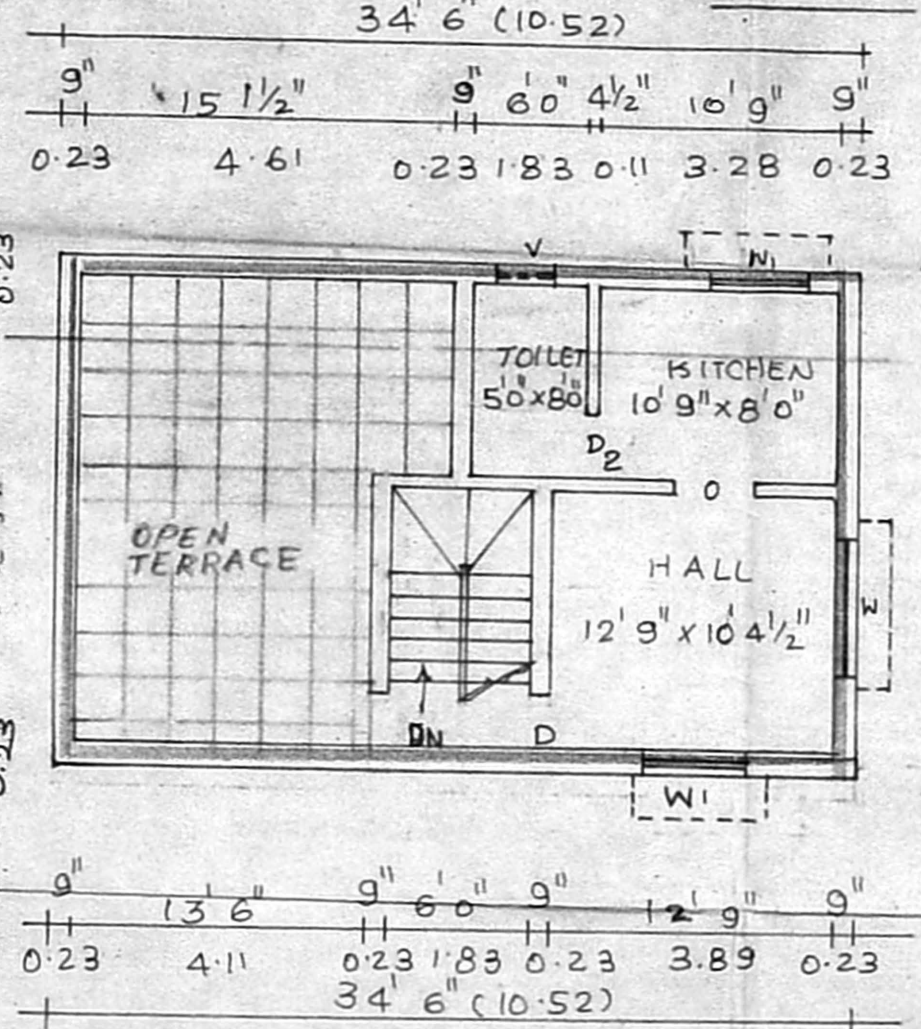

FIRST FLOOR PLAN

PLAN SHOWING THE PROPOSED RESIDENTIAL BUILDING. IN
 DOOR NO. 19/A, NEW NO. 24, T.S. NO. 28/2, 88/3,
 CMDA "A" CHA. EL.
 88/4 IN AB 1965, NO. 16, PUGIYUR VILLAGE
 C. No. 12/30822/B/11-1-2005
 EGMORE NORTH MANIKKAM TALUK,
 CHENNAI DISTRICT

SPECIFICATION

FOUNDATION IN R.C.C. 1:2:4 MIX WITH NECESSARY REINFORCEMENTS OVER P.C.C. & SAND FILLING BRICK WORKS IN CM 1:3:6 MIX USING STOCK BRICKS ALL R.C.C. WORKS ARE IN 1:2:4 MIX WITH NECESSARY REINFORCEMENTS

FLOORING CONCRETE 1:4:8 MIX FINISHING "MOSAIC TILES" JOINERIES ARE IN TEAKWOOD FINISHING WITH WHITE WASH AND COLOUR WASH TWO COATS.

JOINERY DETAILS

D	DOOR	3' 3" x 7' 0"	1.00 x 2.13
D ₁	DOOR	3' 0" x 7' 0"	0.91 x 2.13
D ₂	DOOR	2' 6" x 7' 0"	0.76 x 2.13
W	WINDOW	6' 0" x 4' 6"	1.83 x 1.37
W ₁	WINDOW	4' 6" x 4' 6"	1.37 x 1.37
W ₂	WINDOW	3' 3" x 4' 6"	1.00 x 1.37
V	VENTILATOR	2' 6" x 2' 6"	0.76 x 0.76

AREA DETAILS

	SQ. FT.	SQ. M.
PLOT EXTENT	1207.00	112.13
GROUND FLOOR AREA	69862	64.90
FIRST FLOOR AREA	401.15	37.26
PLOT COVERAGE	45%	F.S.I. 0.91

COLOUR INDEX

BOUNDARY	PROPOSED
ROAD	

V. Meenakshi
OWNER

V. EZHILARASAN, B.E.,
 Civil Engineer & Licensed Surveyor L. S. No. 256
 Corporation of Chennai, Ambatur Municipality
 Shop No. 19, T.N.H.B. Shopping Complex,
 Thirumangalam, Anna Nagar West Extension
 Chennai-101. Ph: 2615 2644, 94440 17383