

PLAN SHOWING THE PROPOSED CONSTRUCTION OF A RESIDENTIAL BUILDING AT PLOT NO. 7, DOOR NO. 5, ABUSALI ROAD, ANNAMALAI COLONY, VIRUGAMBAKKAM, CHENNAI - 92. R.S. NO. 85/2, T.S. NO: 296, BLOCK: 32 (NEW) VIRUGAMBAKKAM VILLAGE, DIVISION NO. 129, ZONE VIII.

SCALE - 1" = 8'0" (1:100)

JOINERIES:-

D	DOOR	4'0" X 7'0"
D1	DOOR	3'0" X 7'0"
D2	DOOR	2'6" X 7'0"
W	WINDOW	6'0" X 4'6"
W1	WINDOW	4'0" X 4'6"
V	VENTILATION	2'0" X 2'0"

AREA STATEMENT:-


	SQ. FT	SQ. MT
PLOT EXTENT	4050.00	376.40
GROUND FLOOR	1786.90	166.05
FIRST FLOOR	2562.85	238.20
SECOND FLOOR	899.25	83.55
TOTAL AREA	5249.00	487.80
PLOT COVERAGE	63.32%	
F.S. I	1.29	
STILT FLOOR	700.00	65.05

COLOUR INDEX:-

PROPOSED	
ROAD/STREET	
BOUNDARY	










DRAWN:- G.S.K DATE:- FEB/14/2004
FILE NAME:-
COR:- 75/20

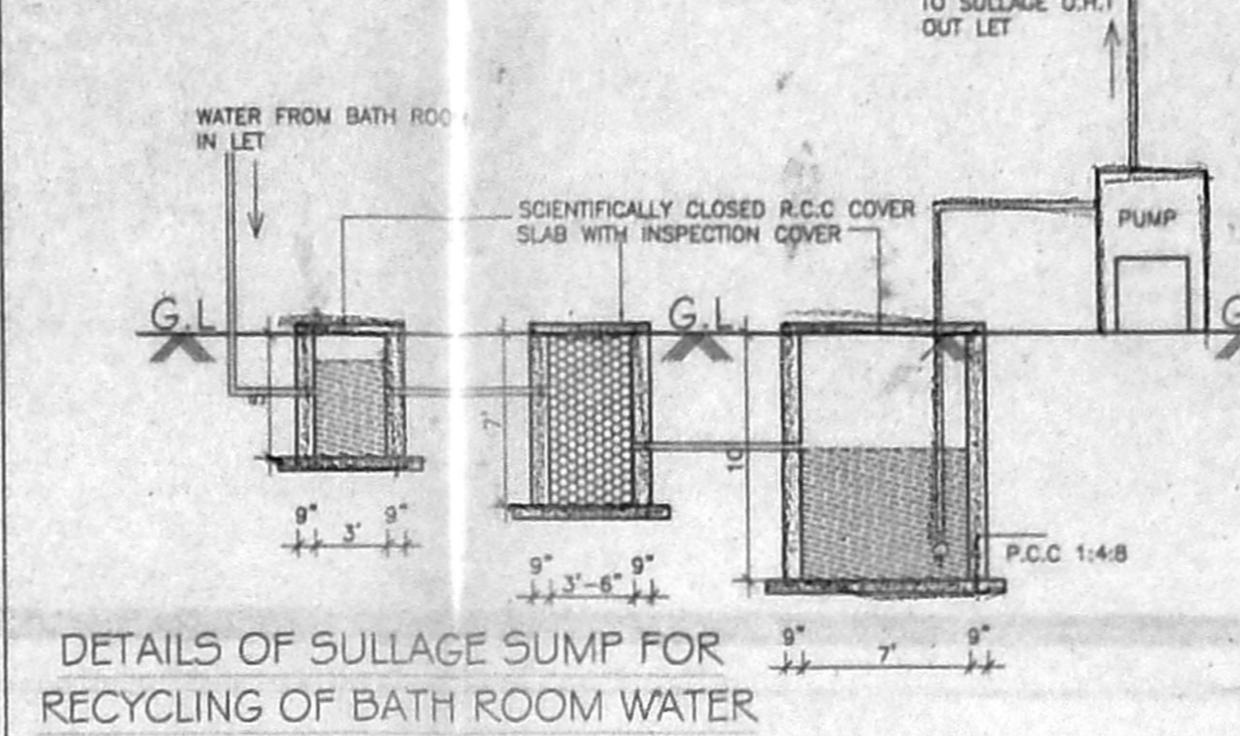

OWNER:-

CMDA "A" CHANNEL
C. No. 123456789
Scrutiny Plan
P. A. I. C. No. 123456789
A.P. 123456789

REGISTERED ENGINEER
P. A. I. C. NO. 123456789
NEW No. 3, (OLD No. 2), NORTH USMAN ROAD,
1 FLOOR, CHENNAI-600 017.
PHONE: 8343138

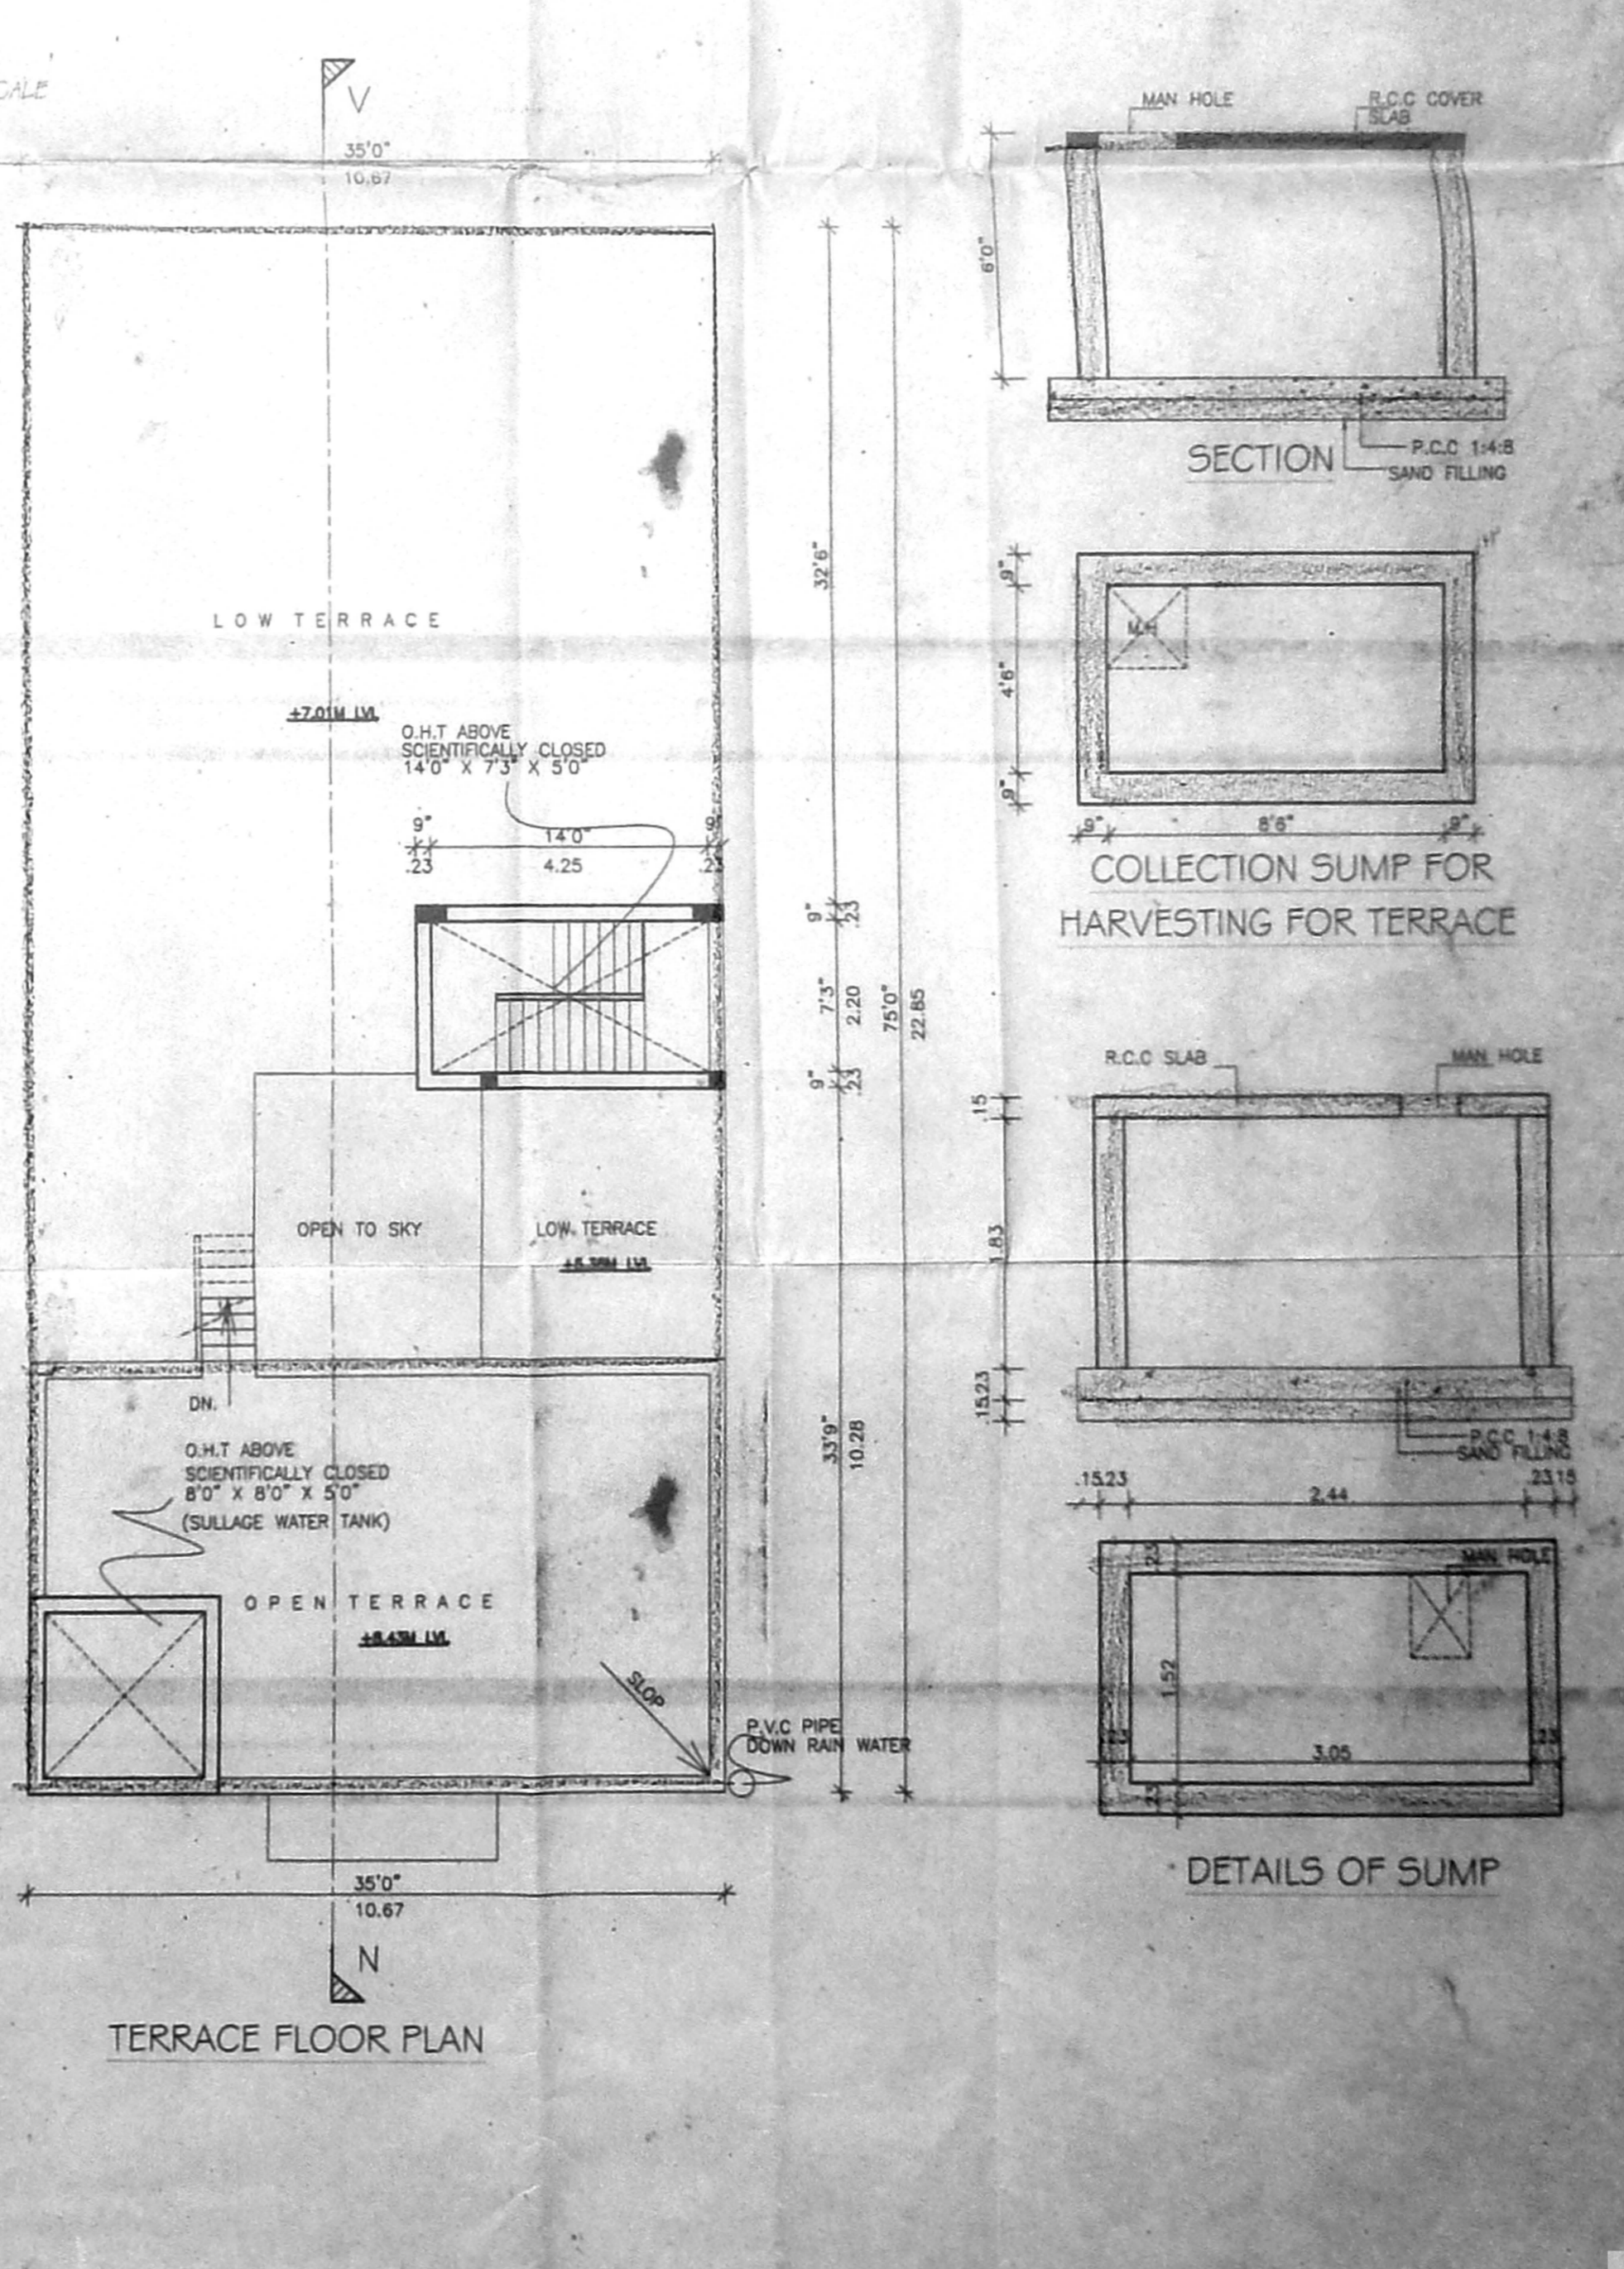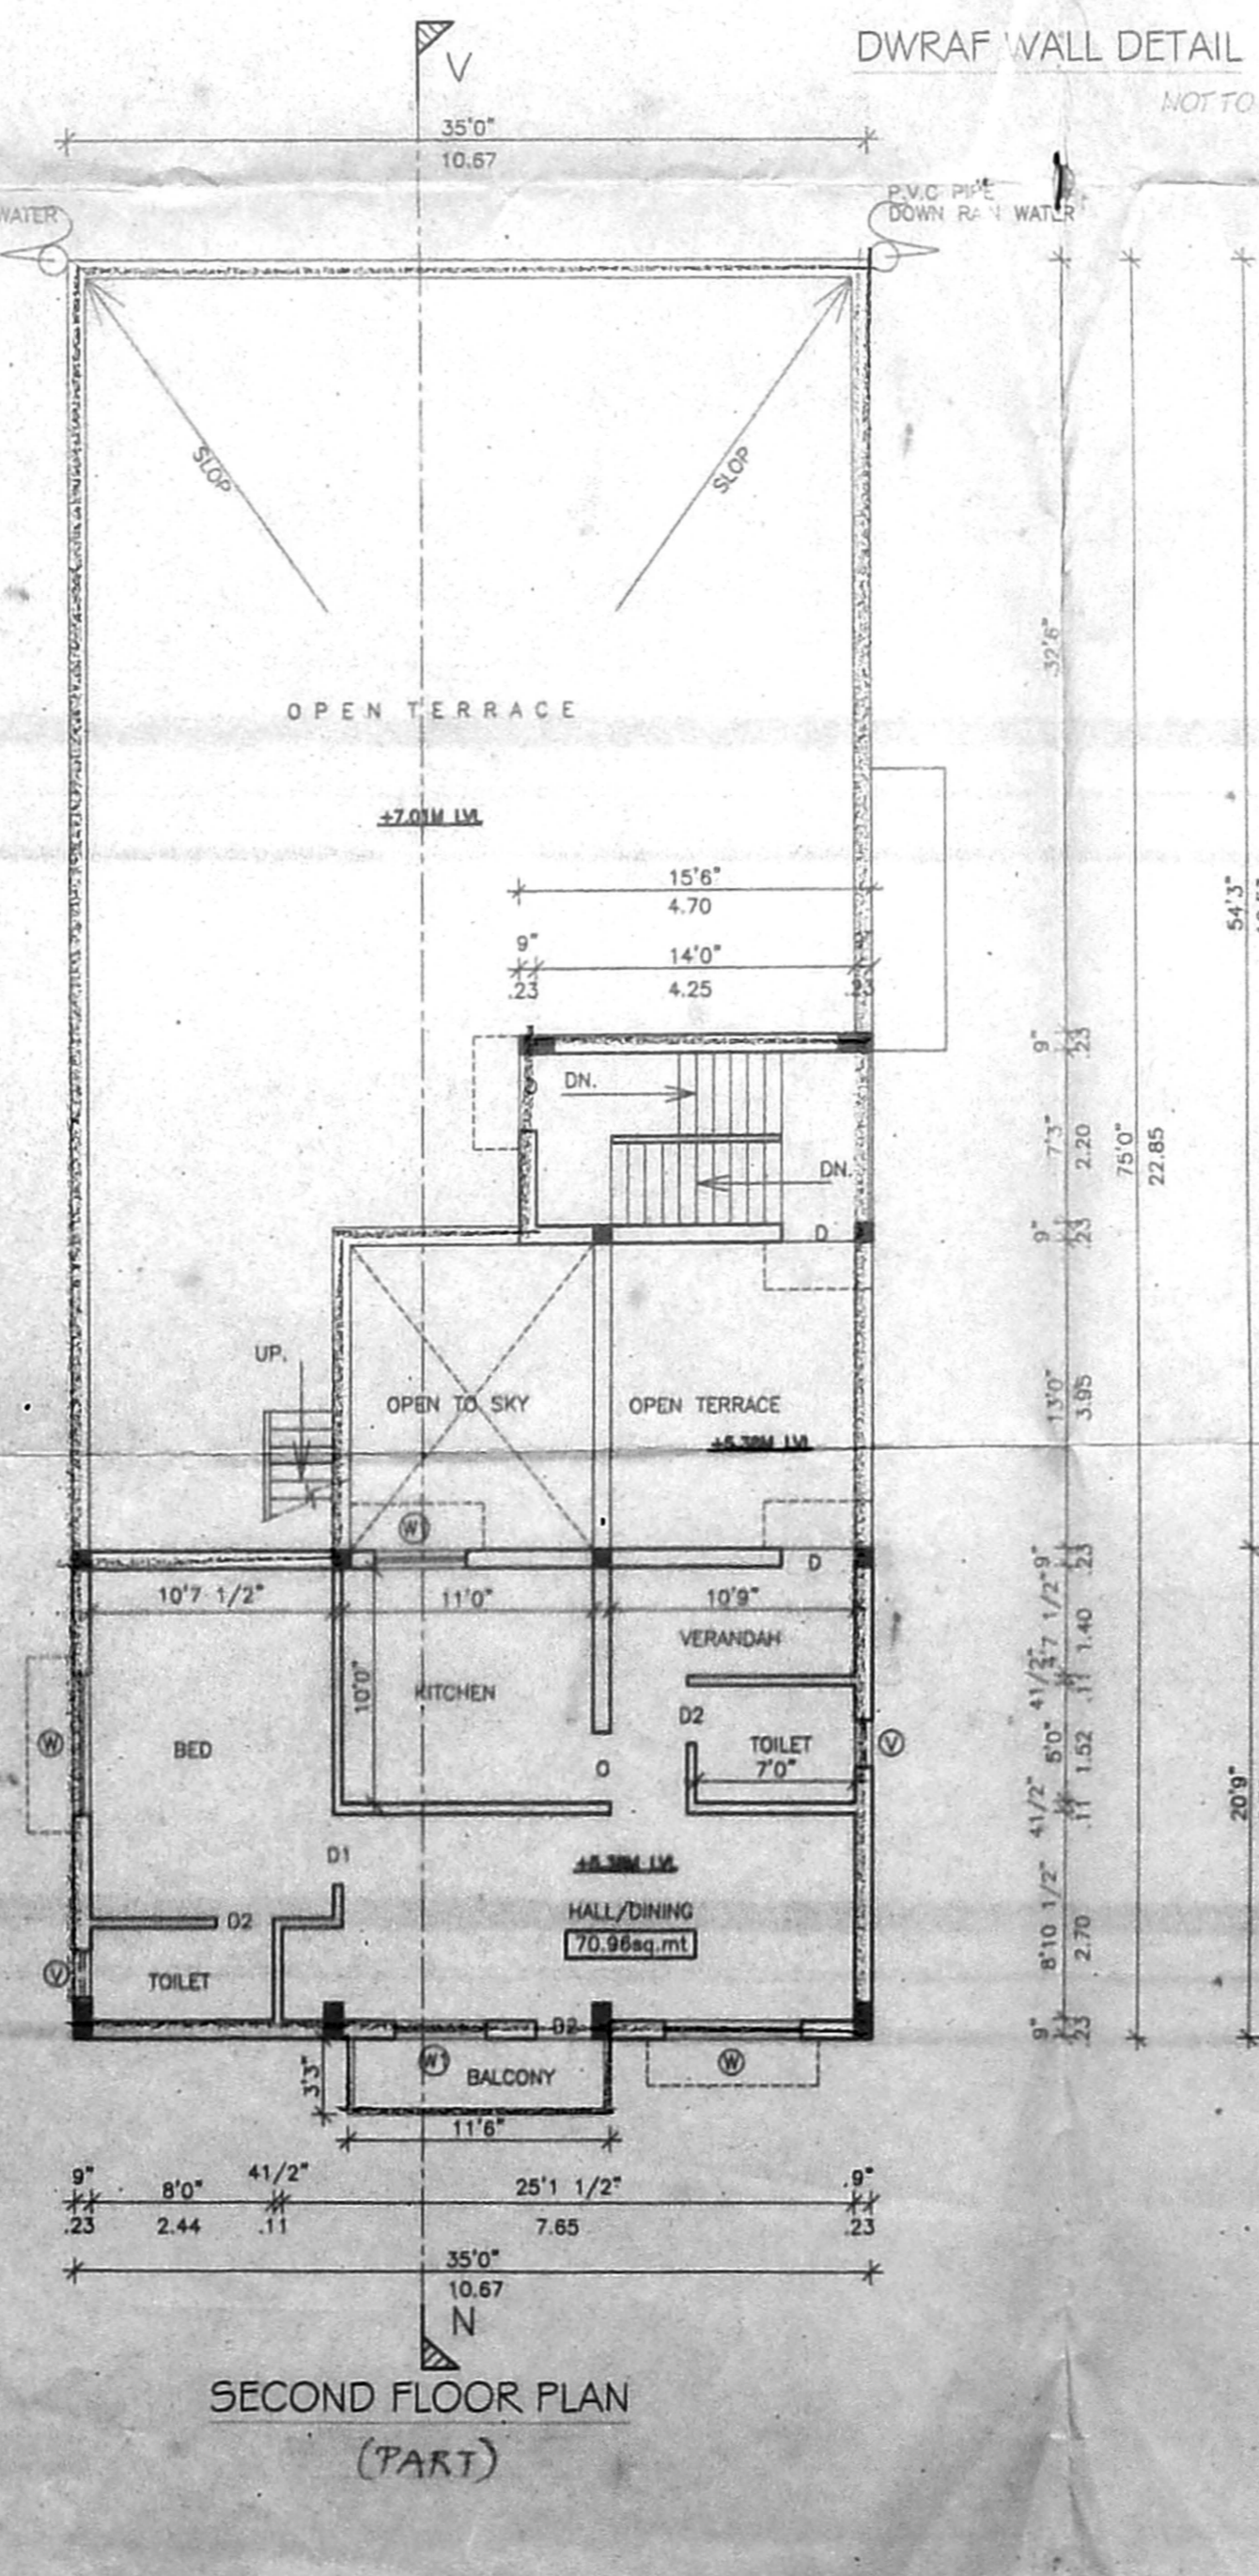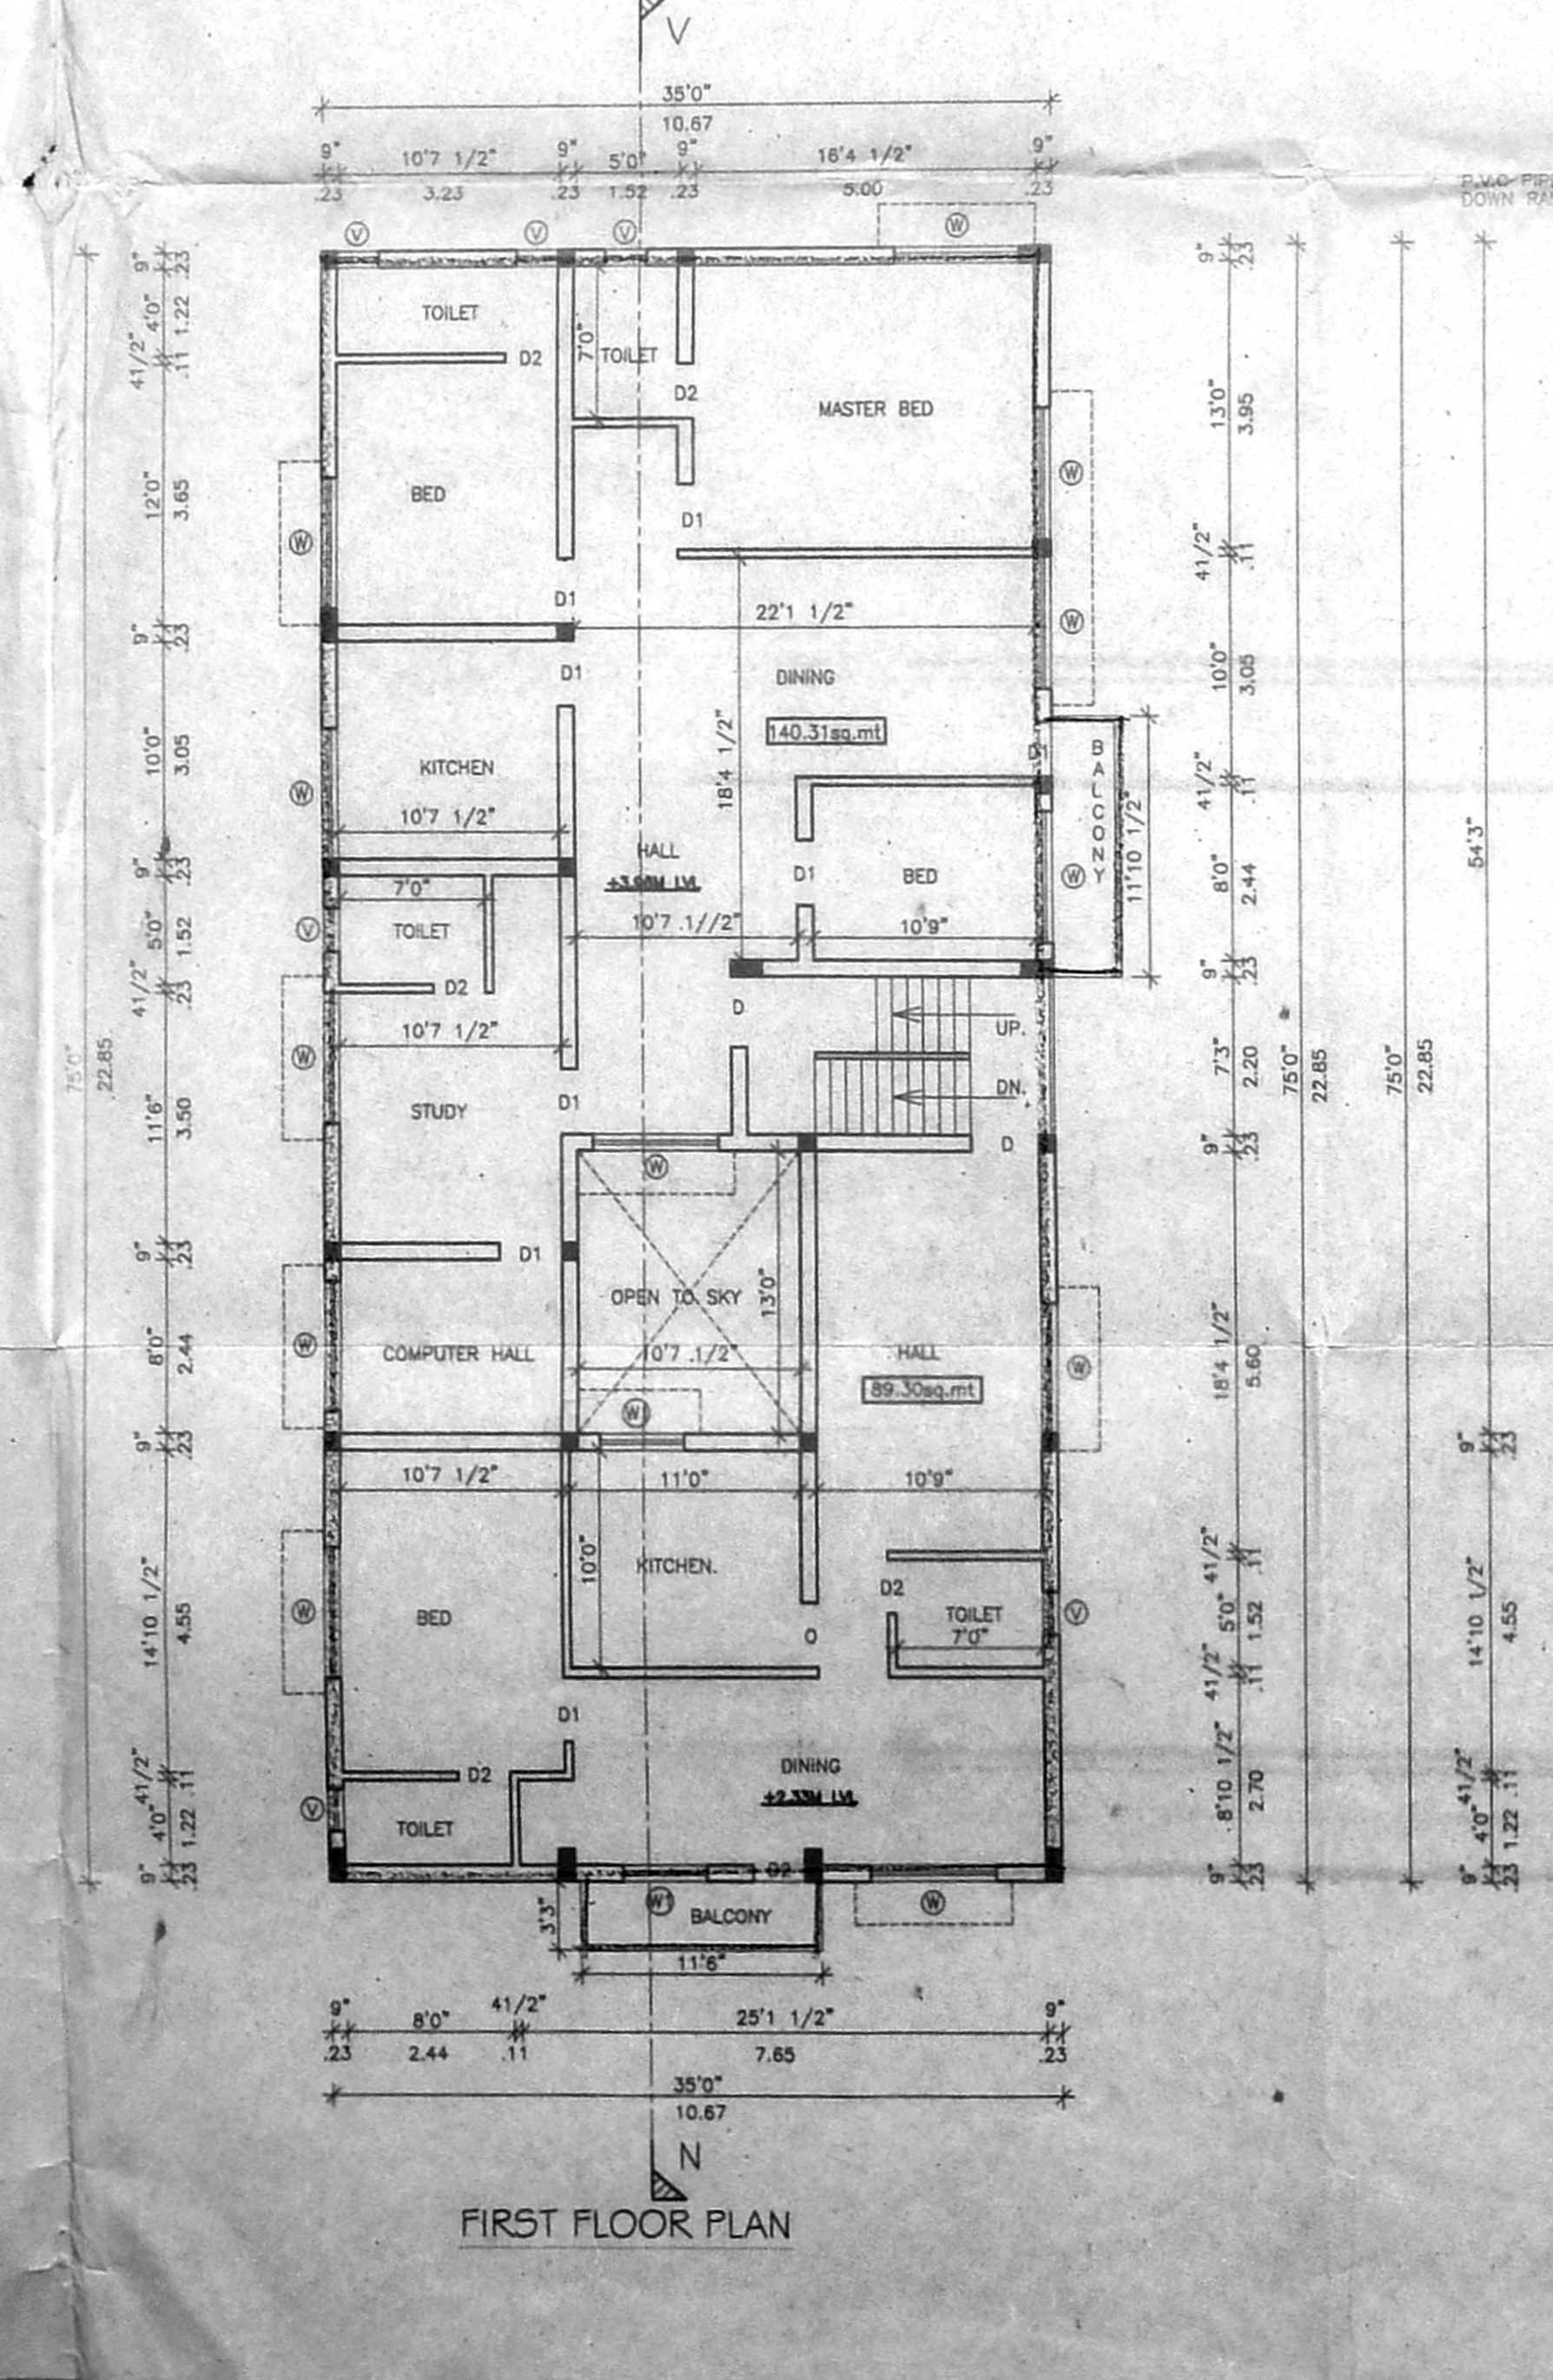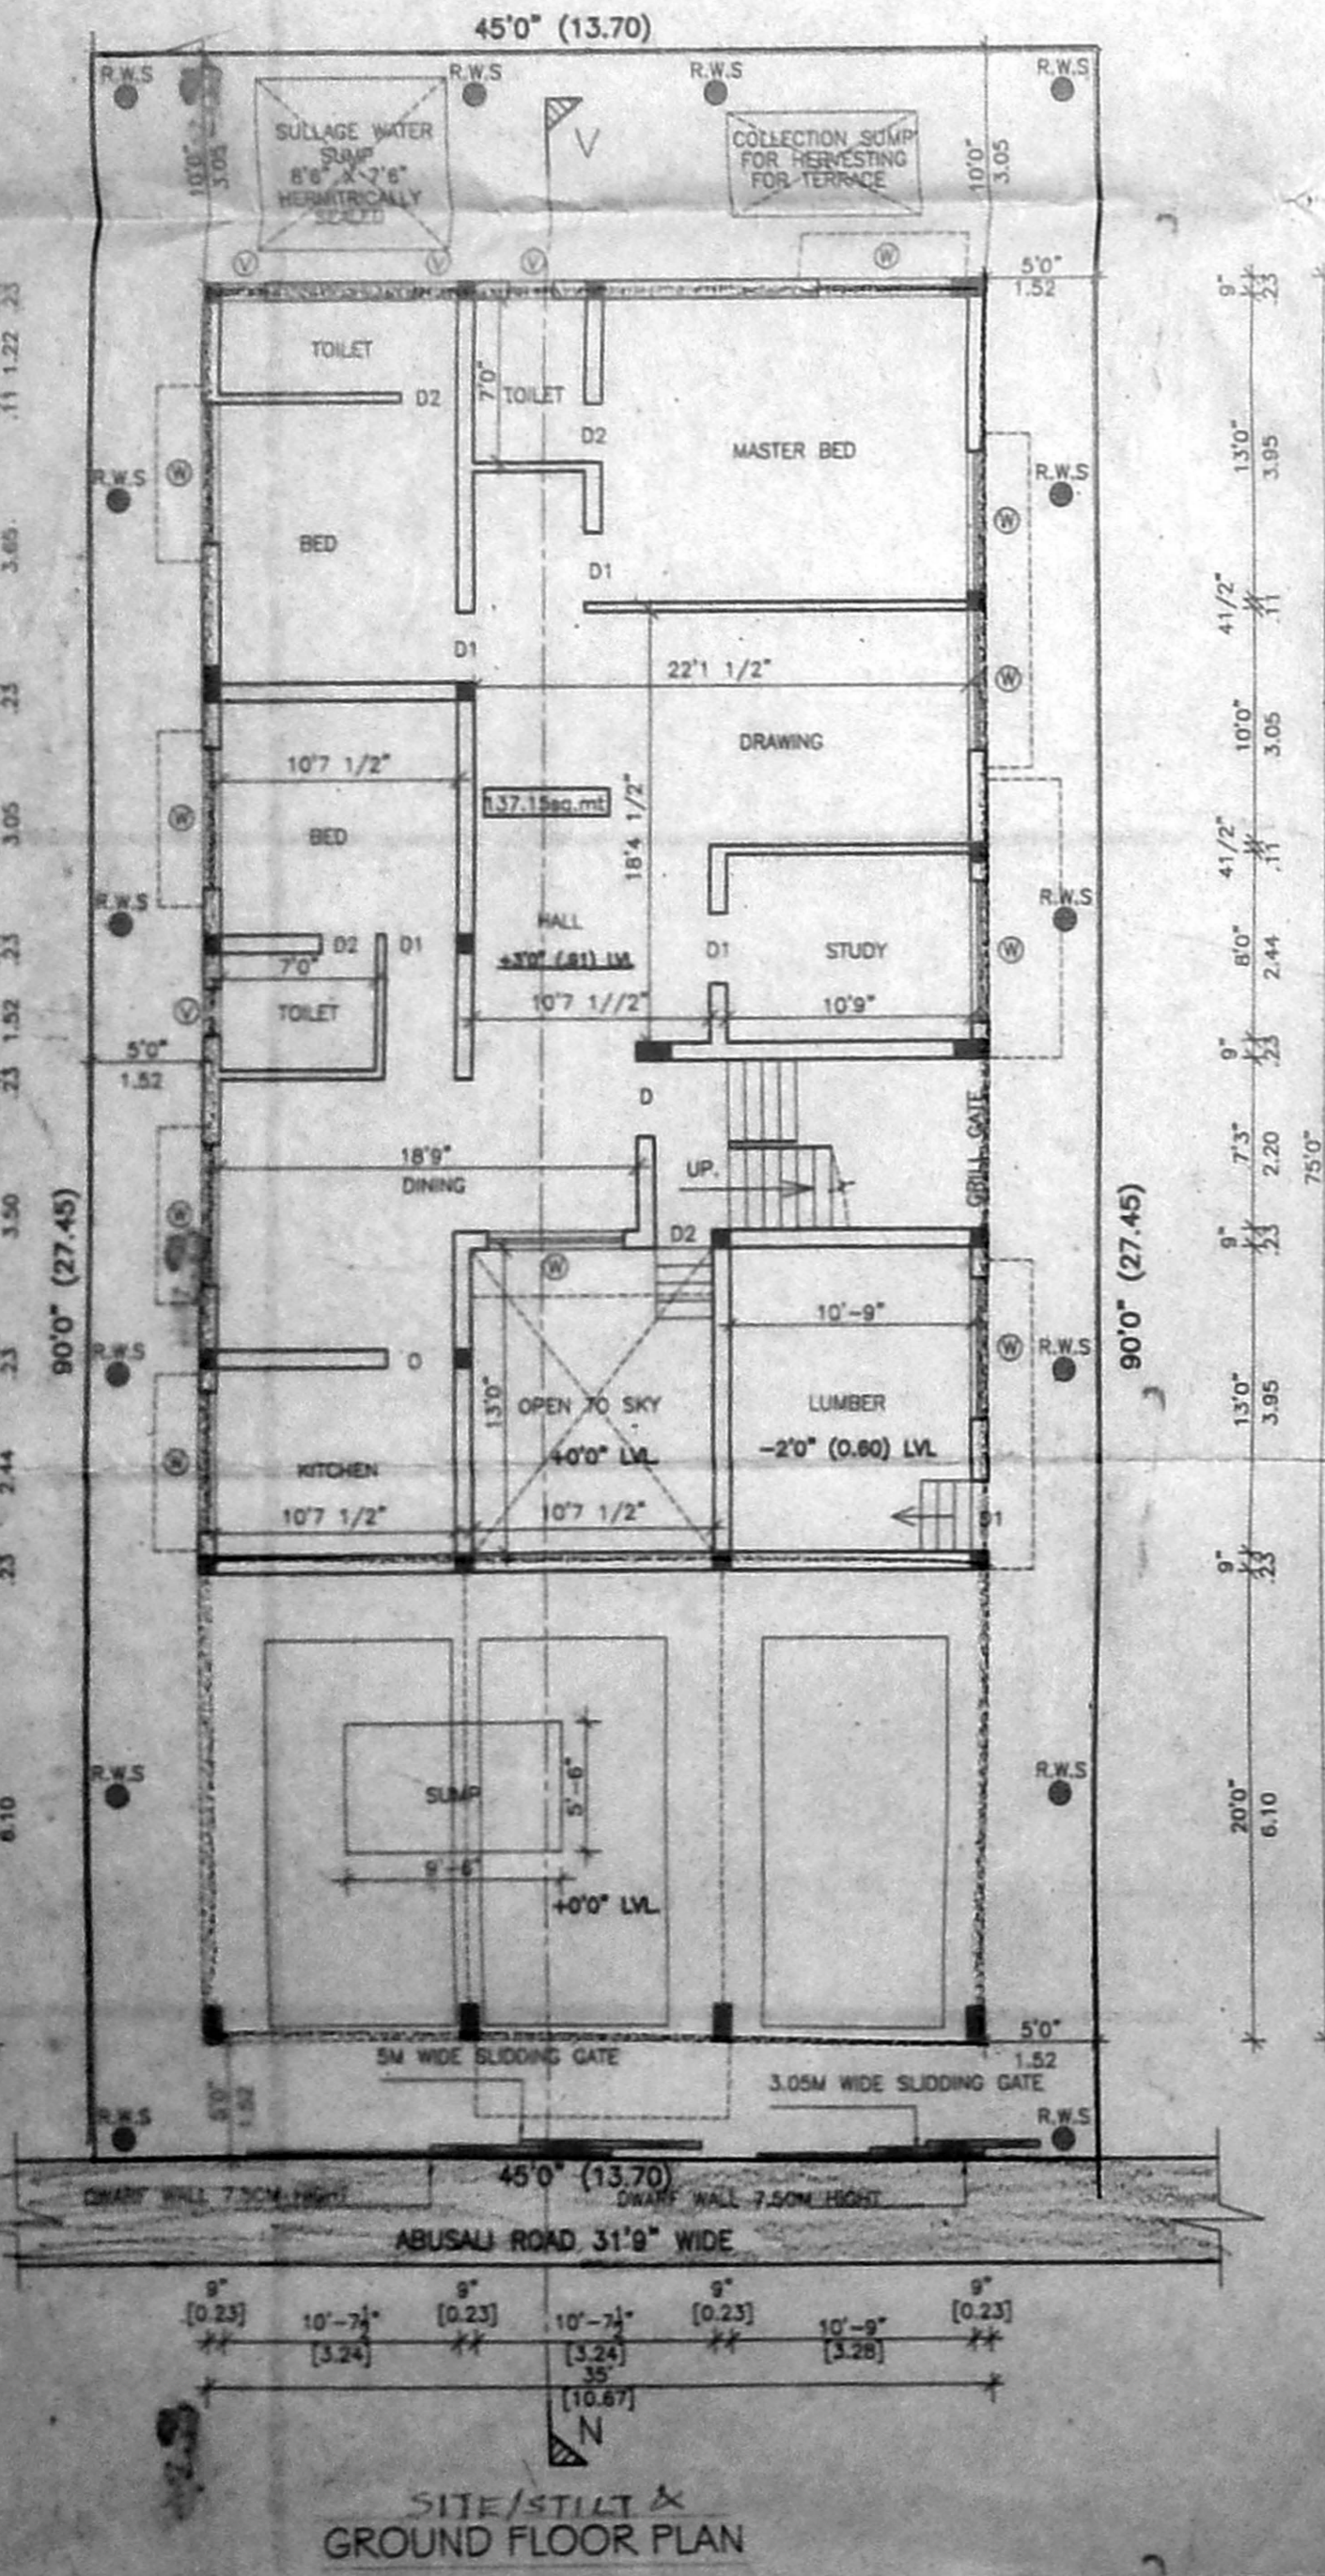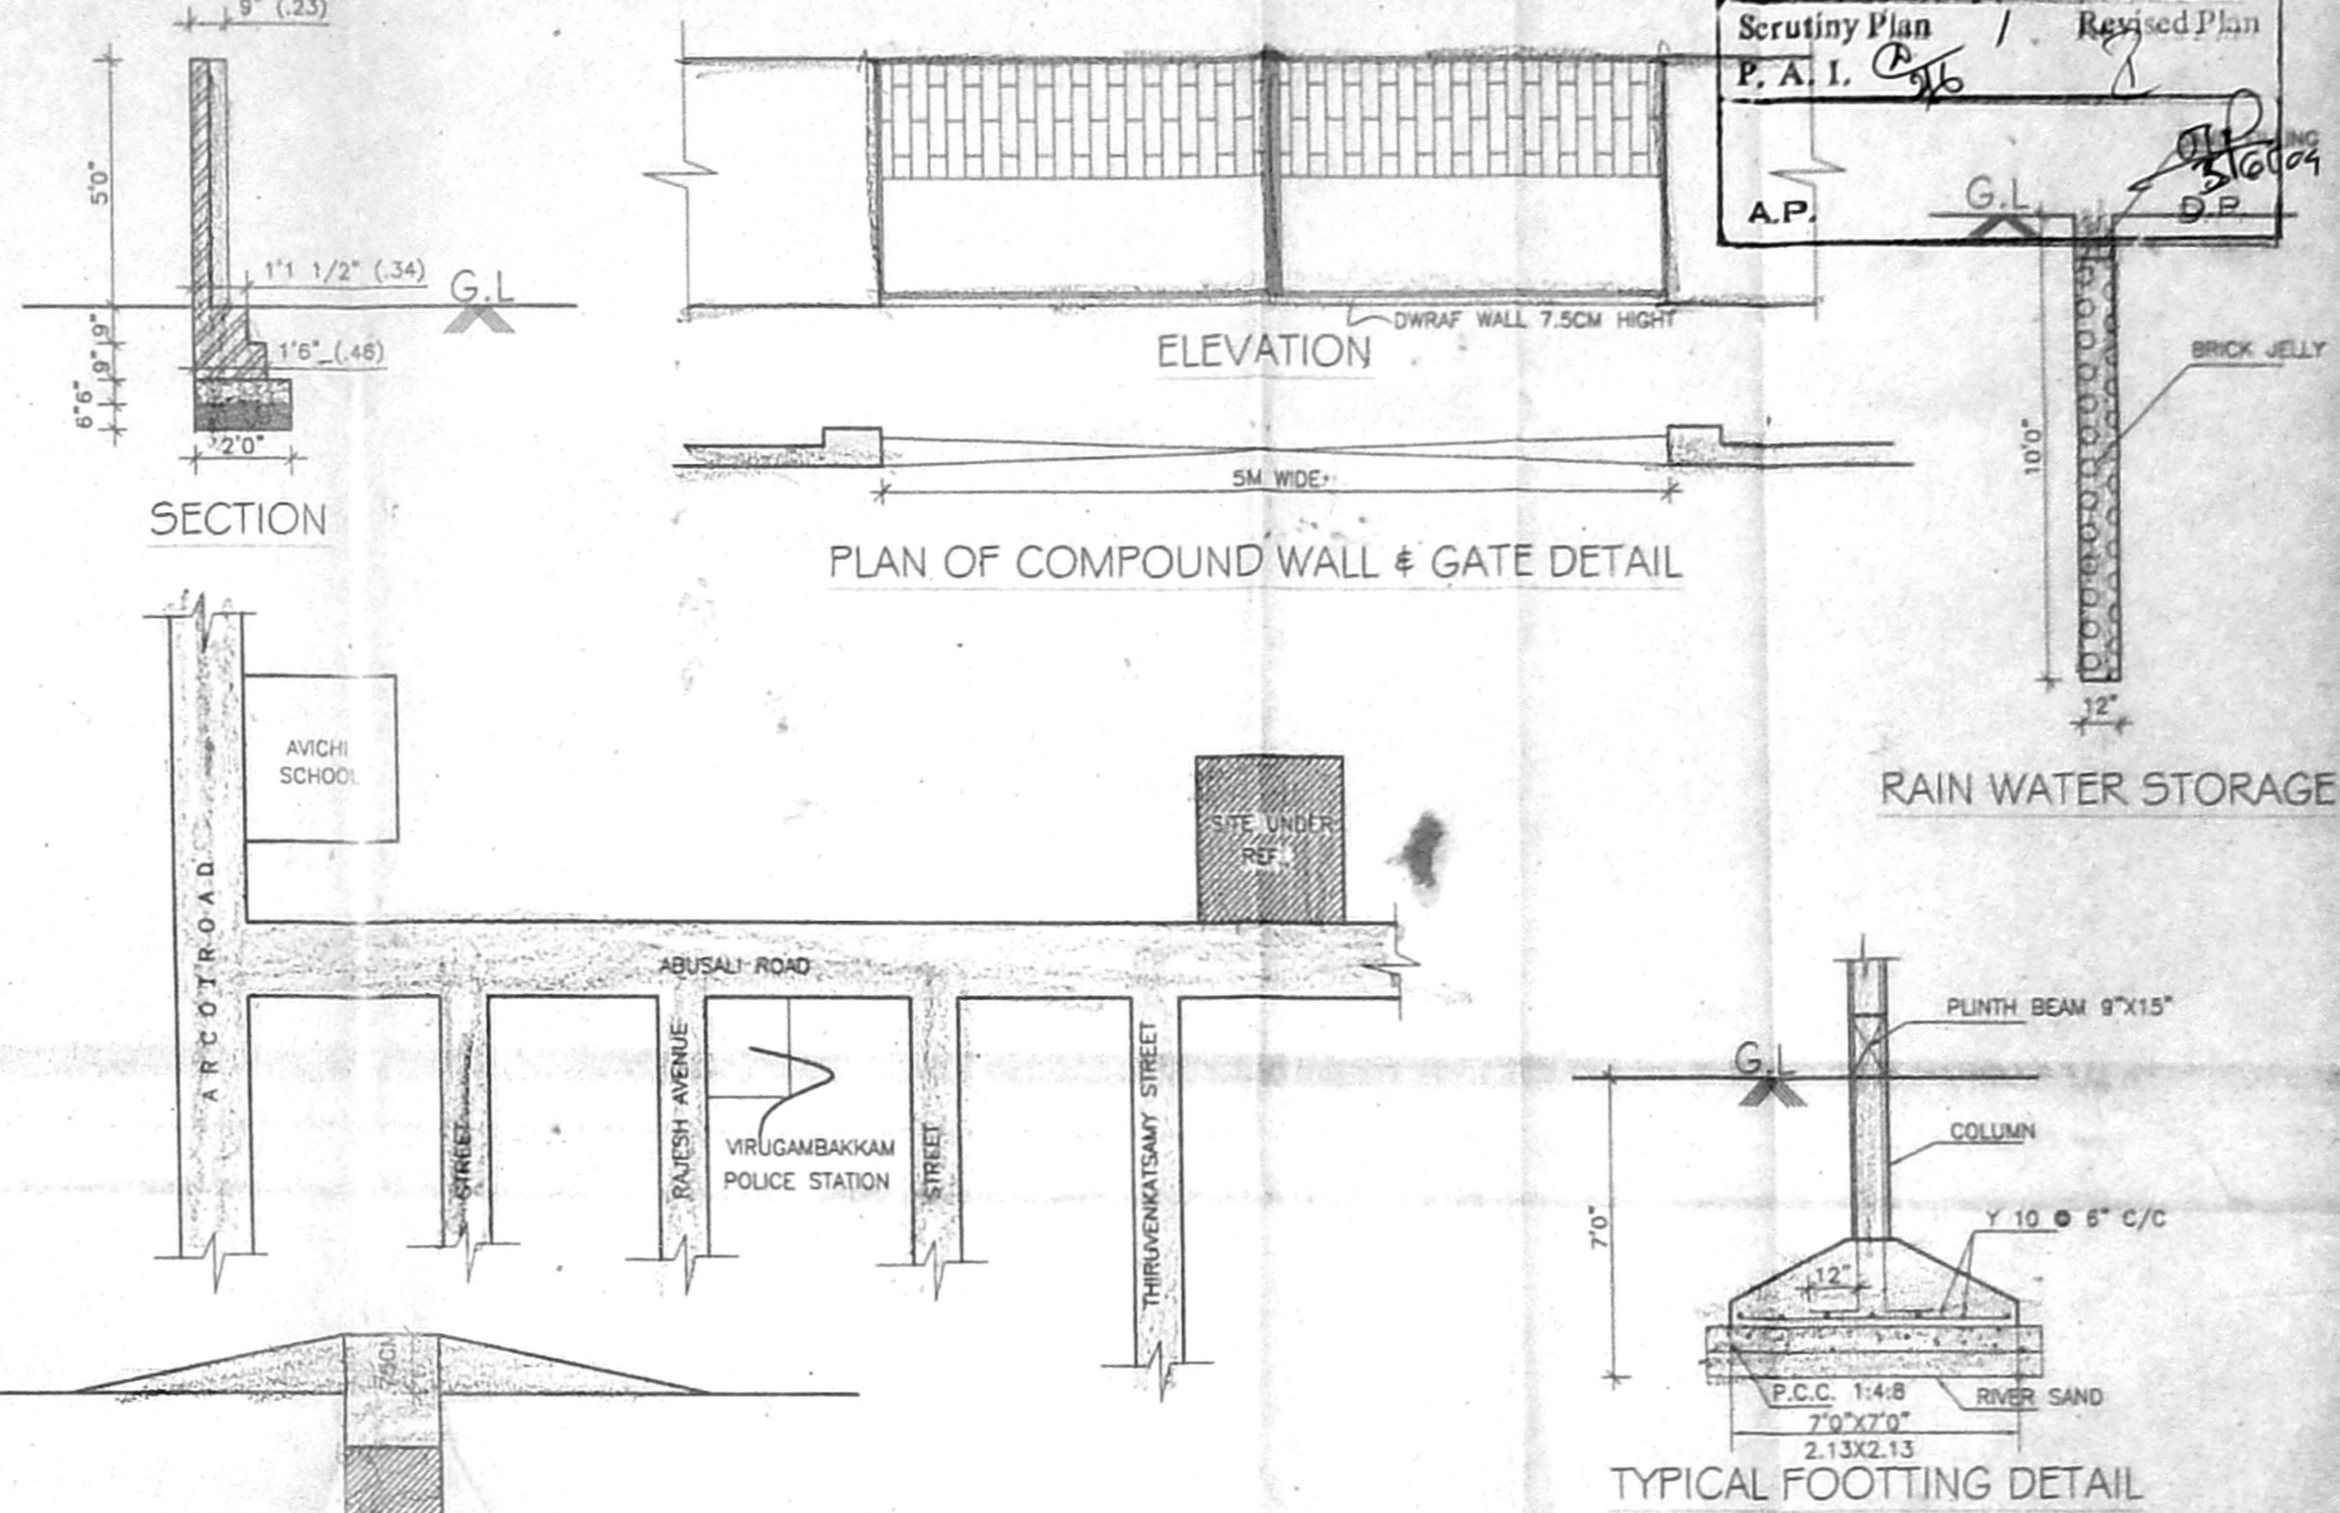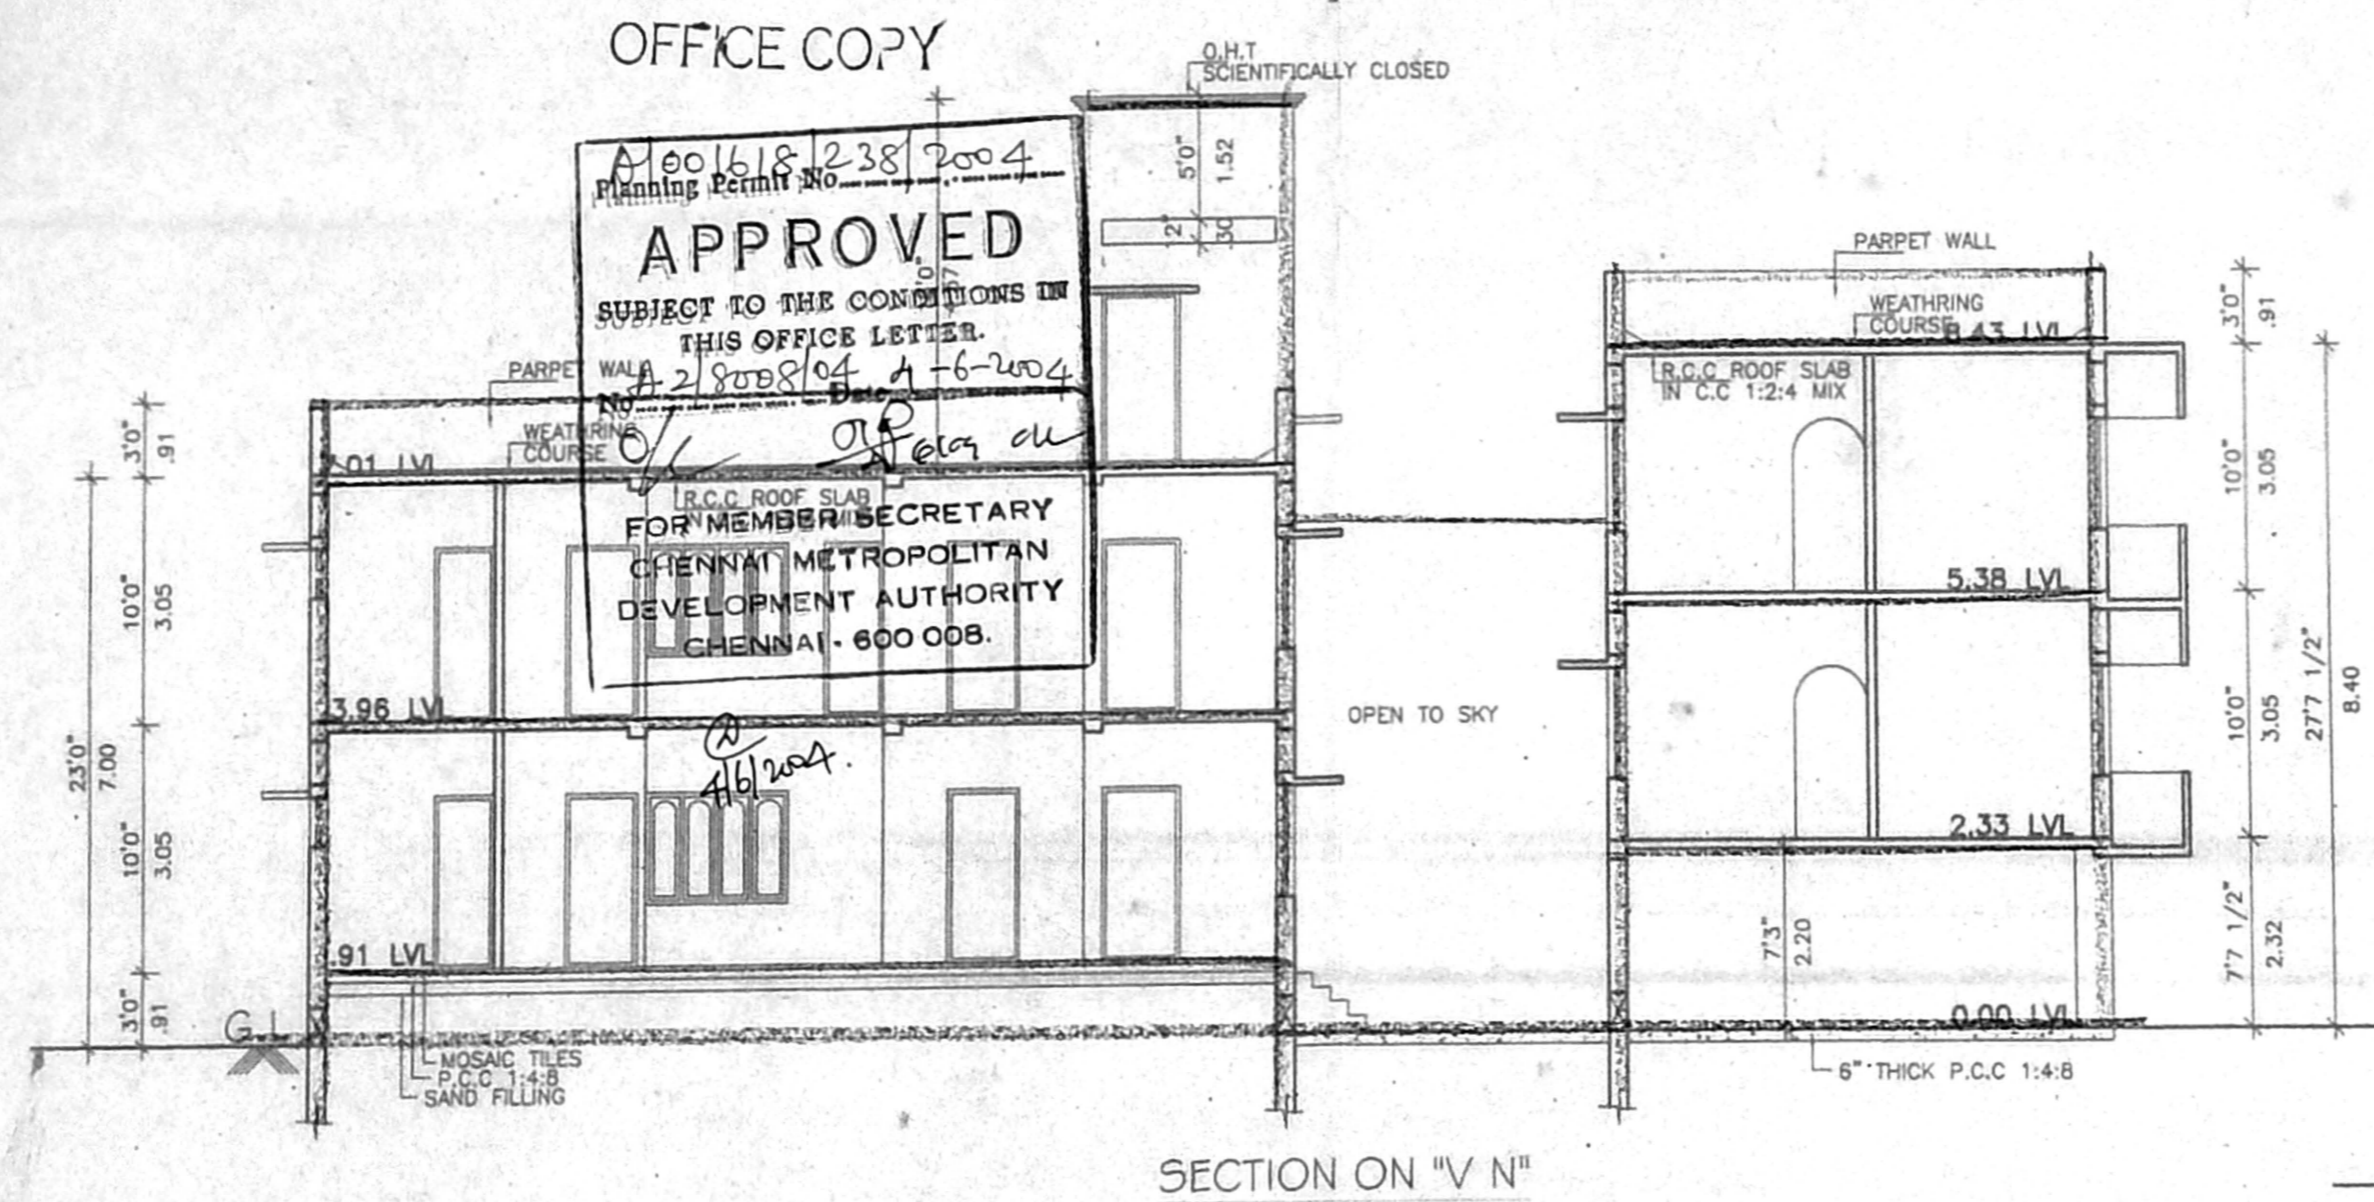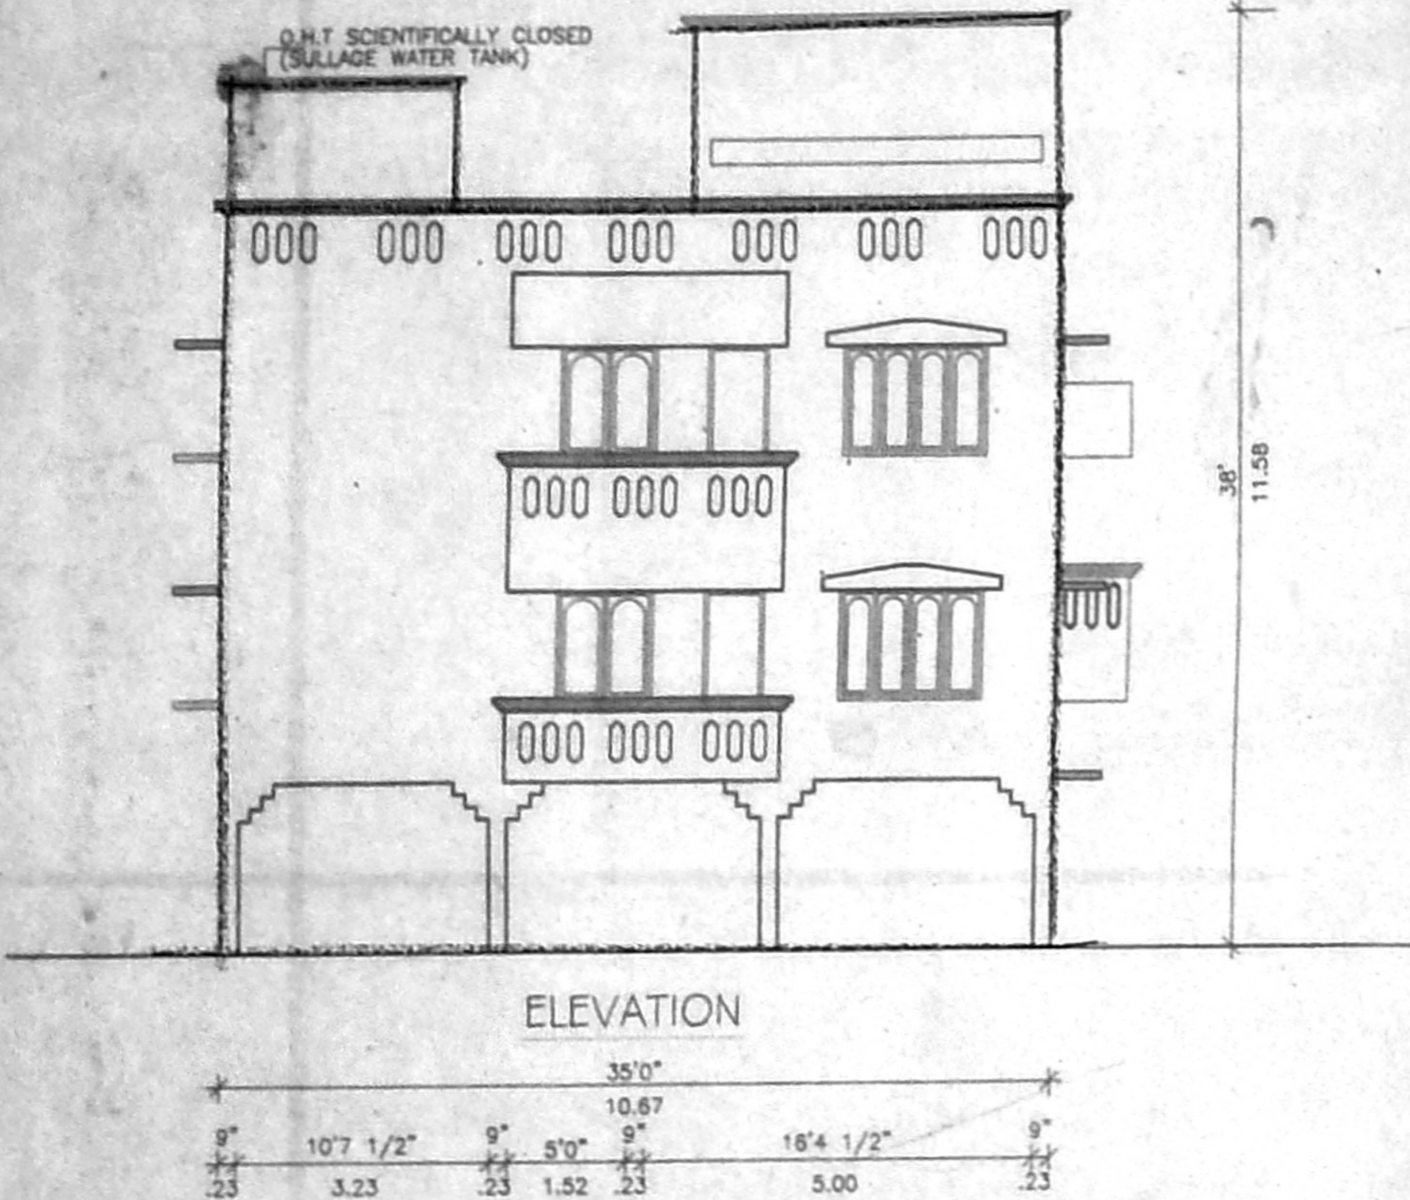

OFFICE COPY

APPROVED
SUBJECT TO THE CONDITIONS IN THIS OFFICE LETTER.
FOR MEMBER SECRETARY
CHENNAI METROPOLITAN
DEVELOPMENT AUTHORITY
CHENNAI - 600 005.