






CMDA (B)/ No. B1/13348/2007  
 A.P.

SCHEDULE OF JOINERY:

TYPE	DETAIL	WIDTH	HEIGHT
M.D	C.W. PANELLED DOOR	990	2135
D	-DO-	915	2135
D1	-DO-	762	2135
	FRENCH DOOR	1830	2135
W	C.W. GLAZED WINDOW	1524	1372
W1	-DO-	1220	1372
V	C.W. GLAZED VENTILATOR	610	915
O	OPENING	915	2135






SPECIFICATION:

FOUNDATION : R.C.C. COLUMN FOOTINGS  
 BRICK WORK : C.M 1:5 FOR SUPER STRUCTURE  
 PLASTERING : C.M 1:5 FOR WALLS & 1:3 FOR CEILING  
 FLOORING : MOSAIC FLOORING  
 CEMENT PAINT : 2 COAT FOR WALLS & 1 EXTRA COAT FOR CEILING  
 R.C.C : 1:2:4 FOR SLABS & LINTELS  
 WOOD WORK : ALL WOOD WORKS IN BEST QUALITY TIMBER  
 WEATHERING : BULLY LIME MORTAR OVER ROOF COURSE  
 SLAB ONE LAYER OF COUNTRY TILES

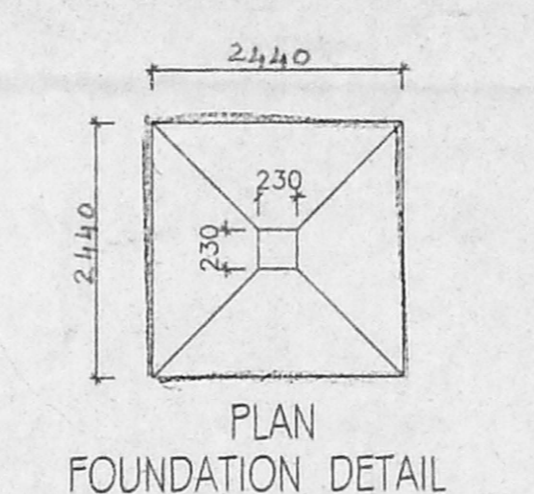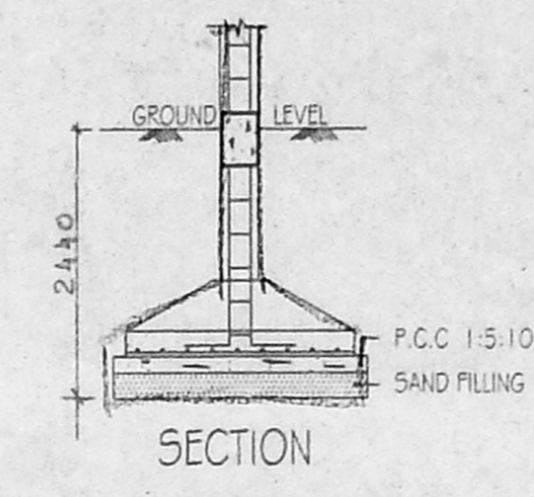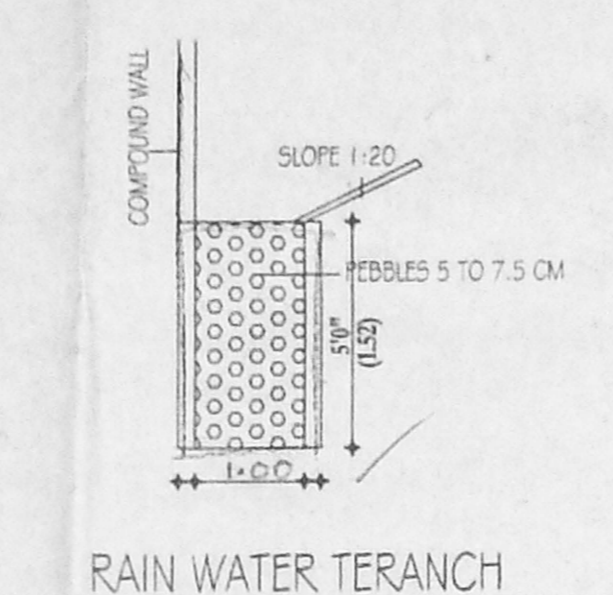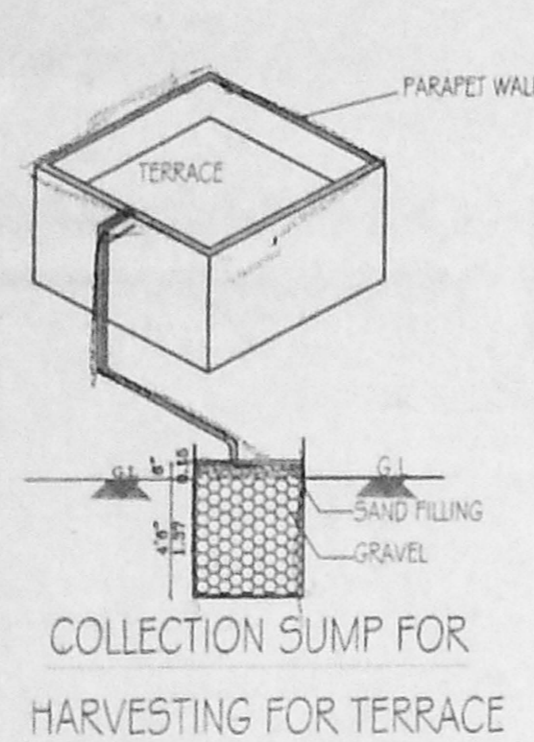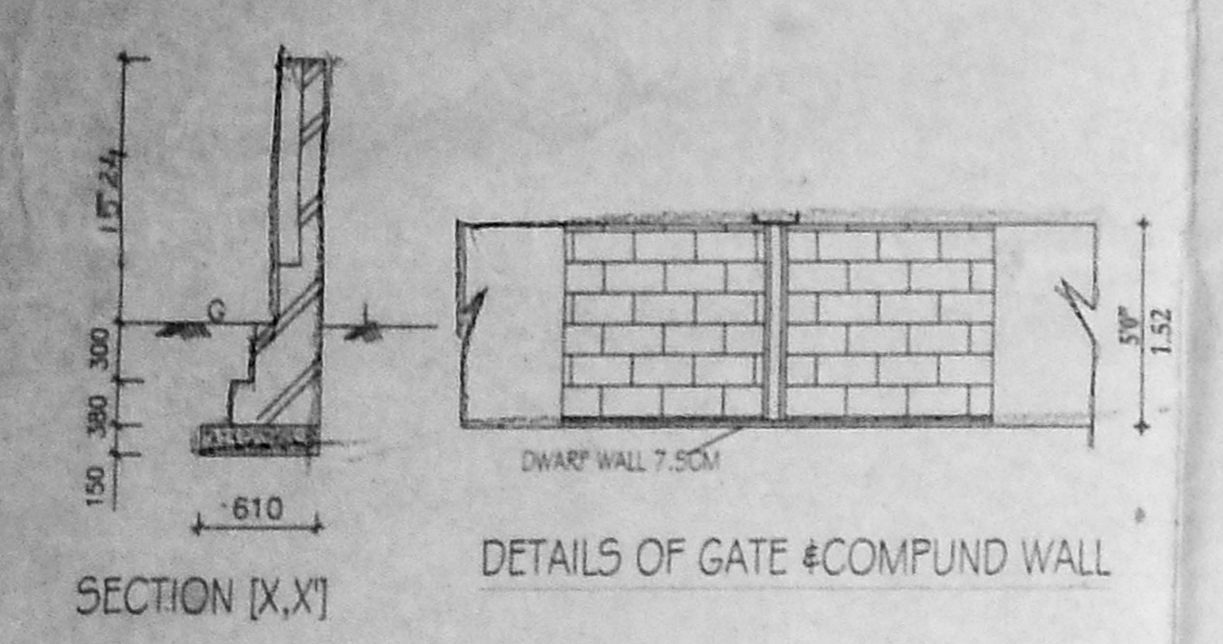

OFFICE COPY

Planning Permit No. 54/14/2008  
**APPROVED**  
 SUBJECT TO THE CONDITIONS IN THE PERMIT  
 FOR MEMBER SECRETARY  
 CHENNAI METROPOLITAN  
 DEVELOPMENT AUTHORITY  
 CHENNAI-600 008.

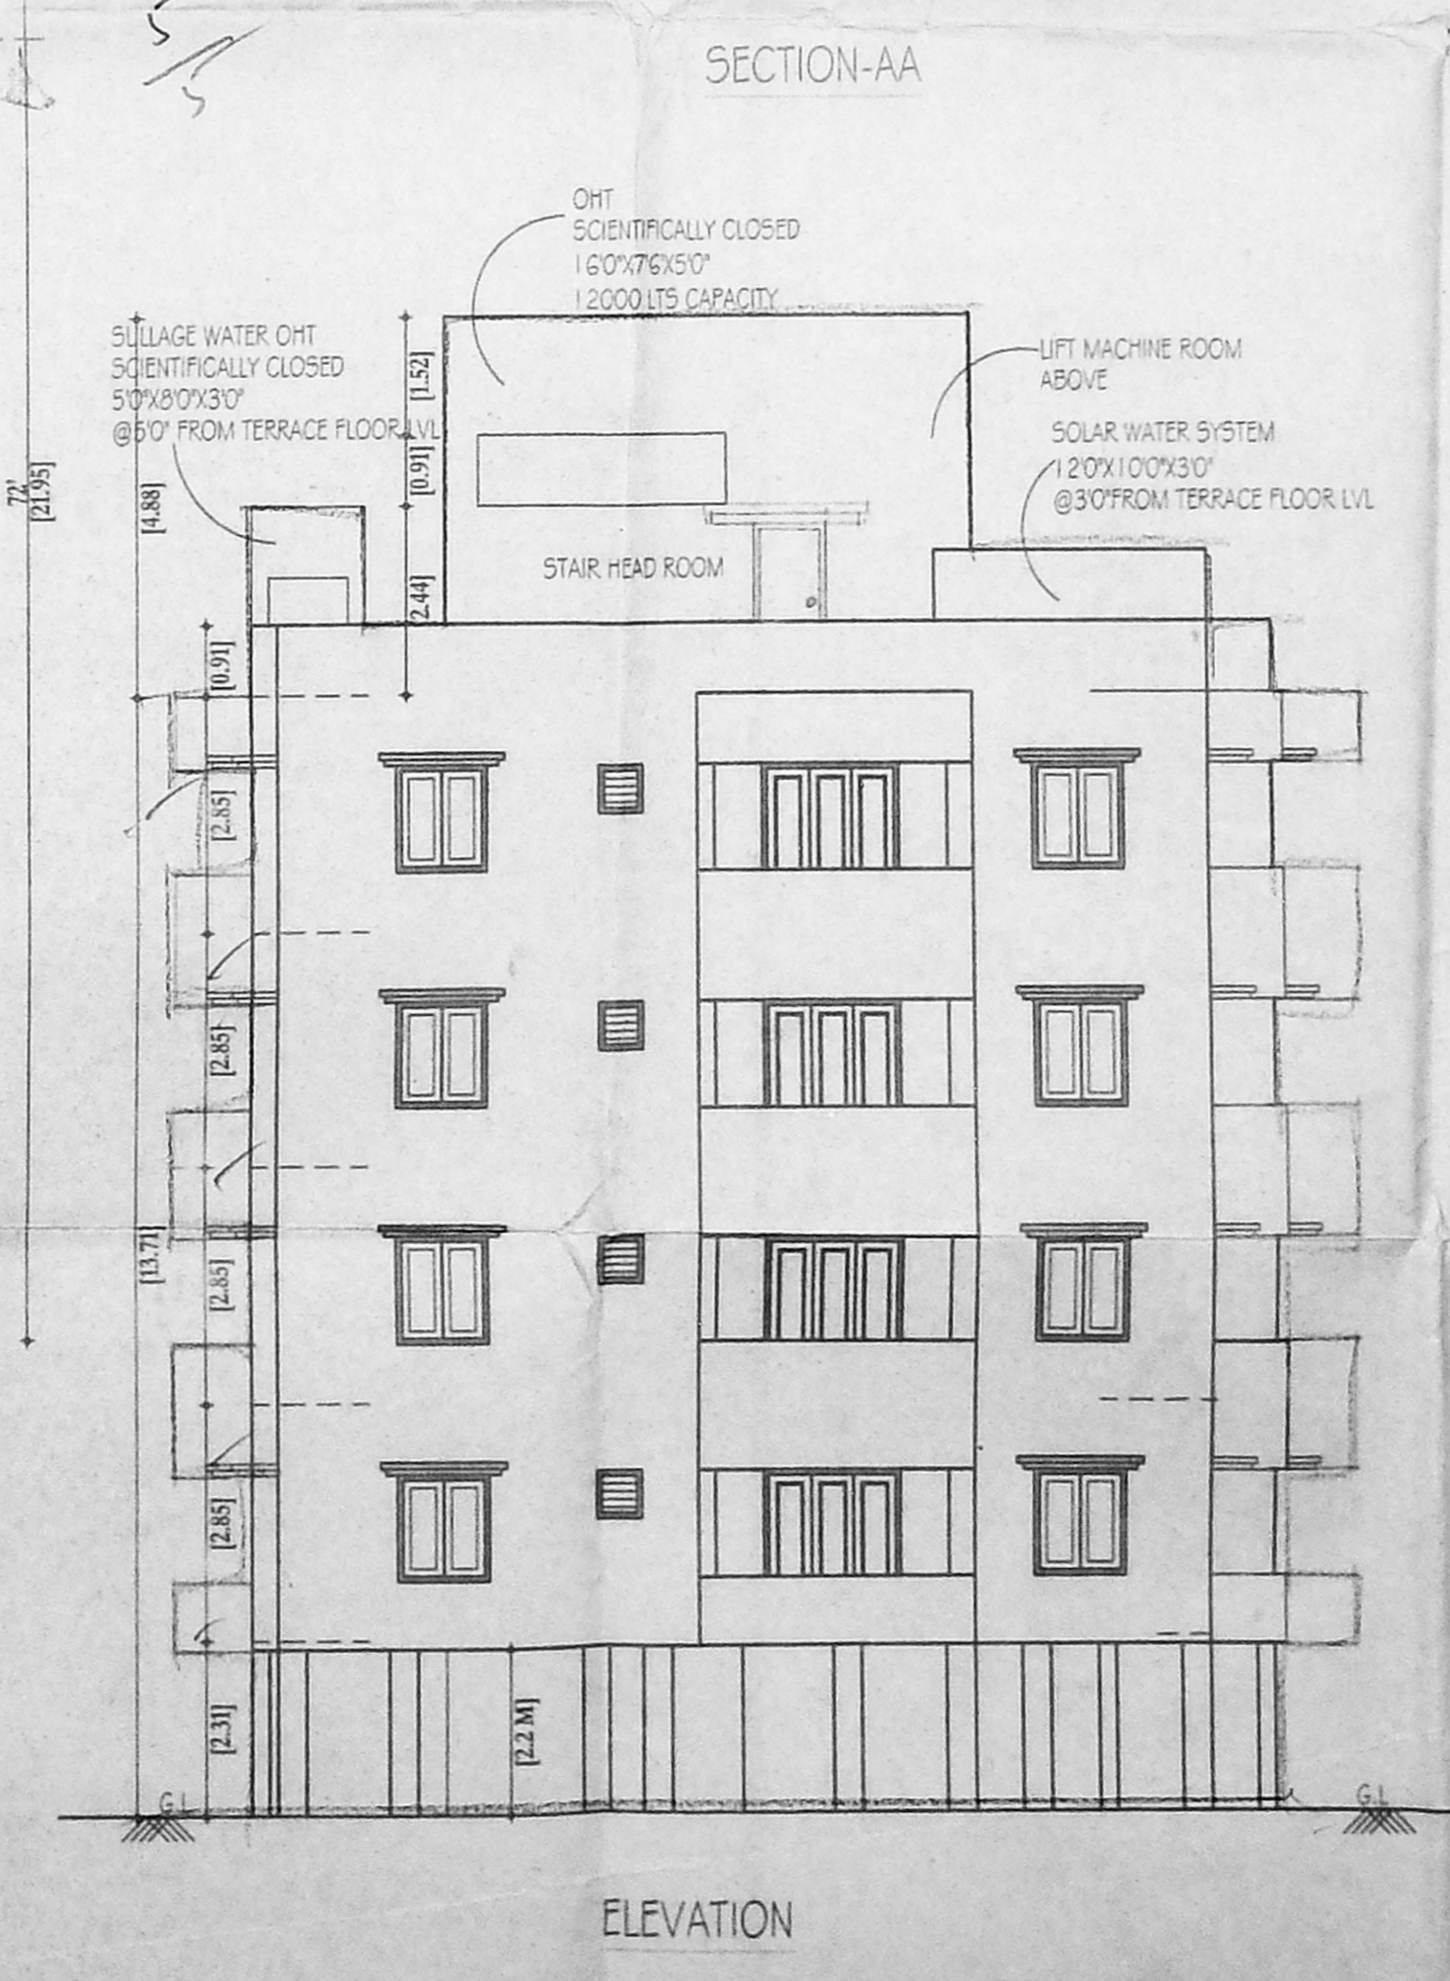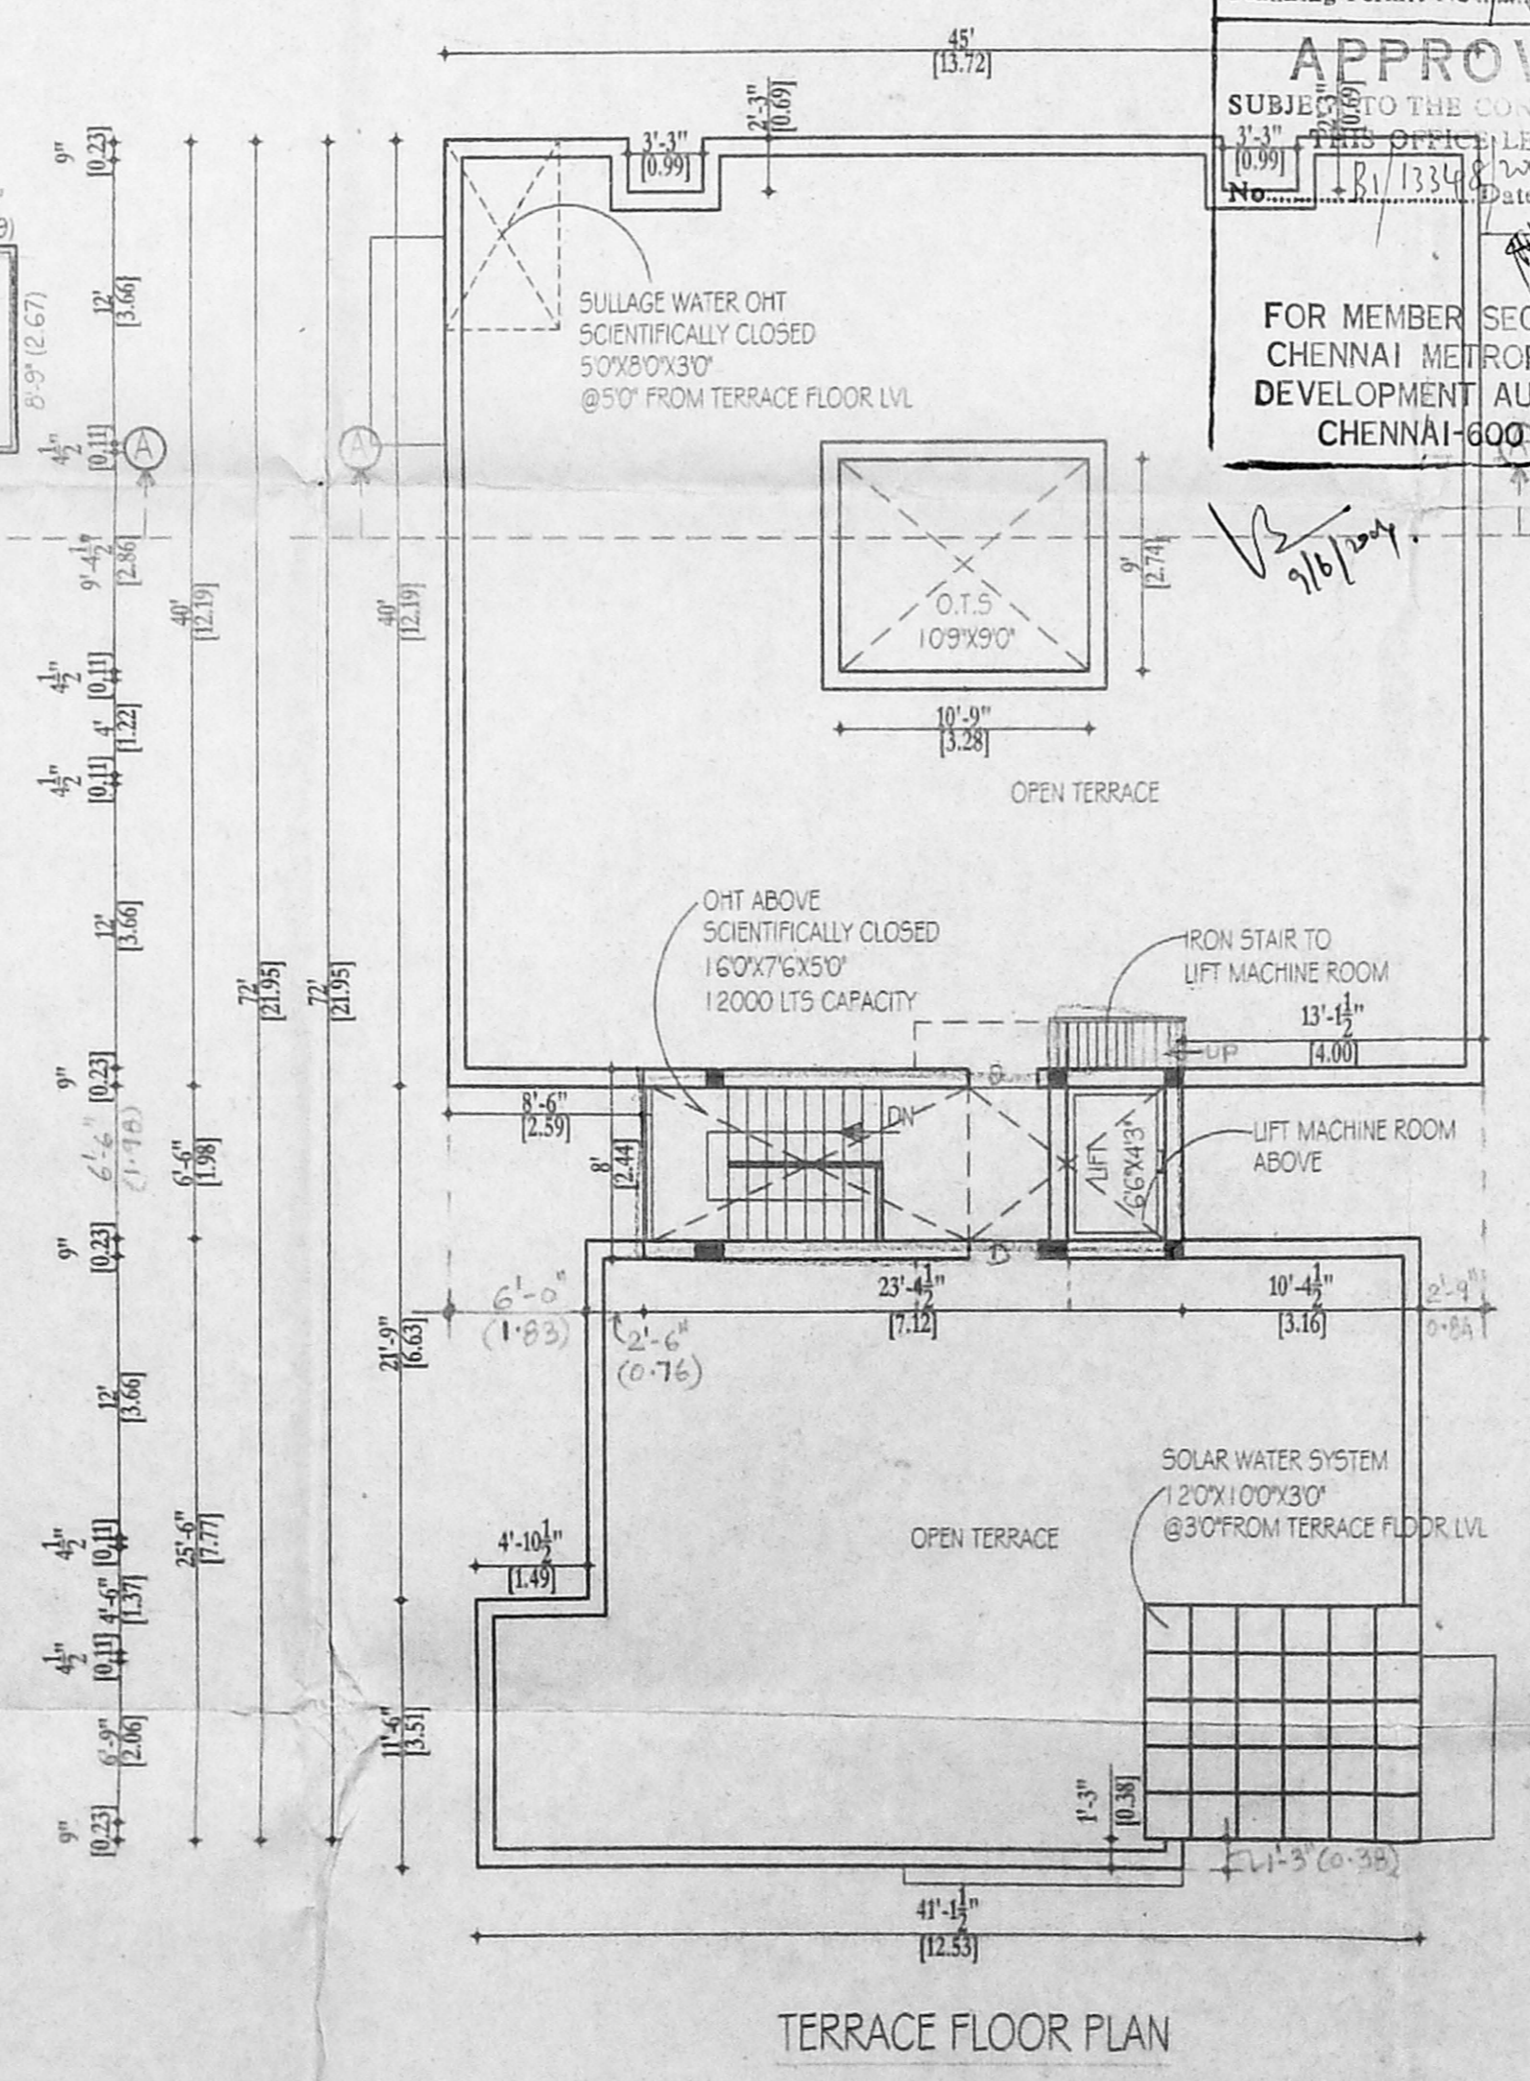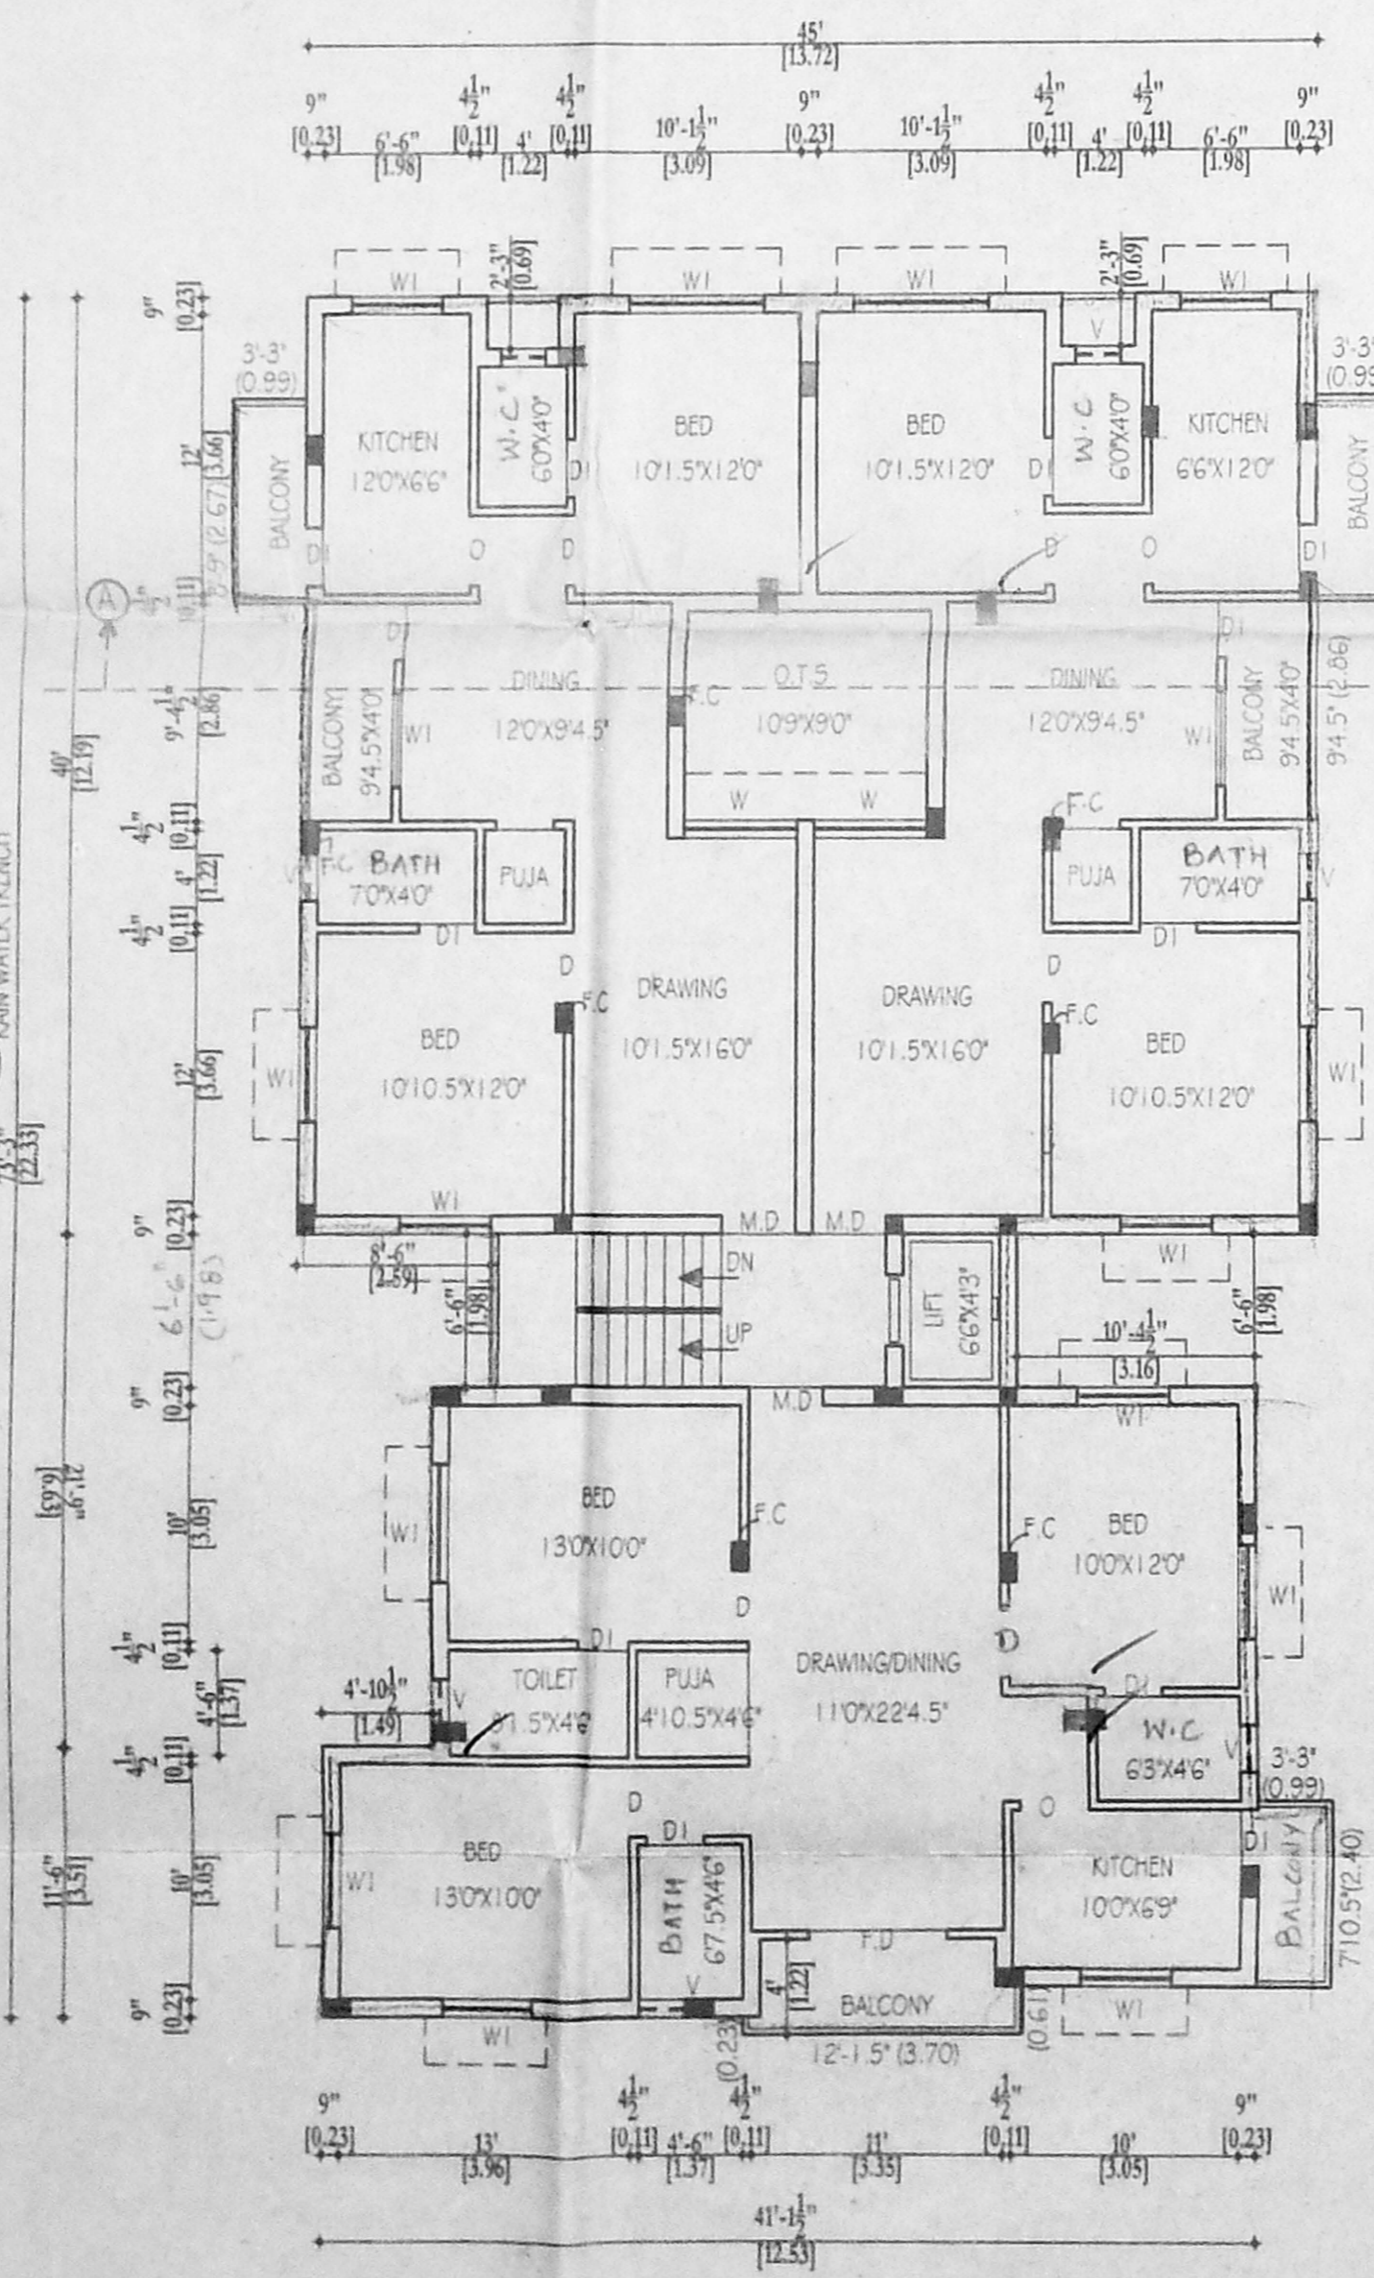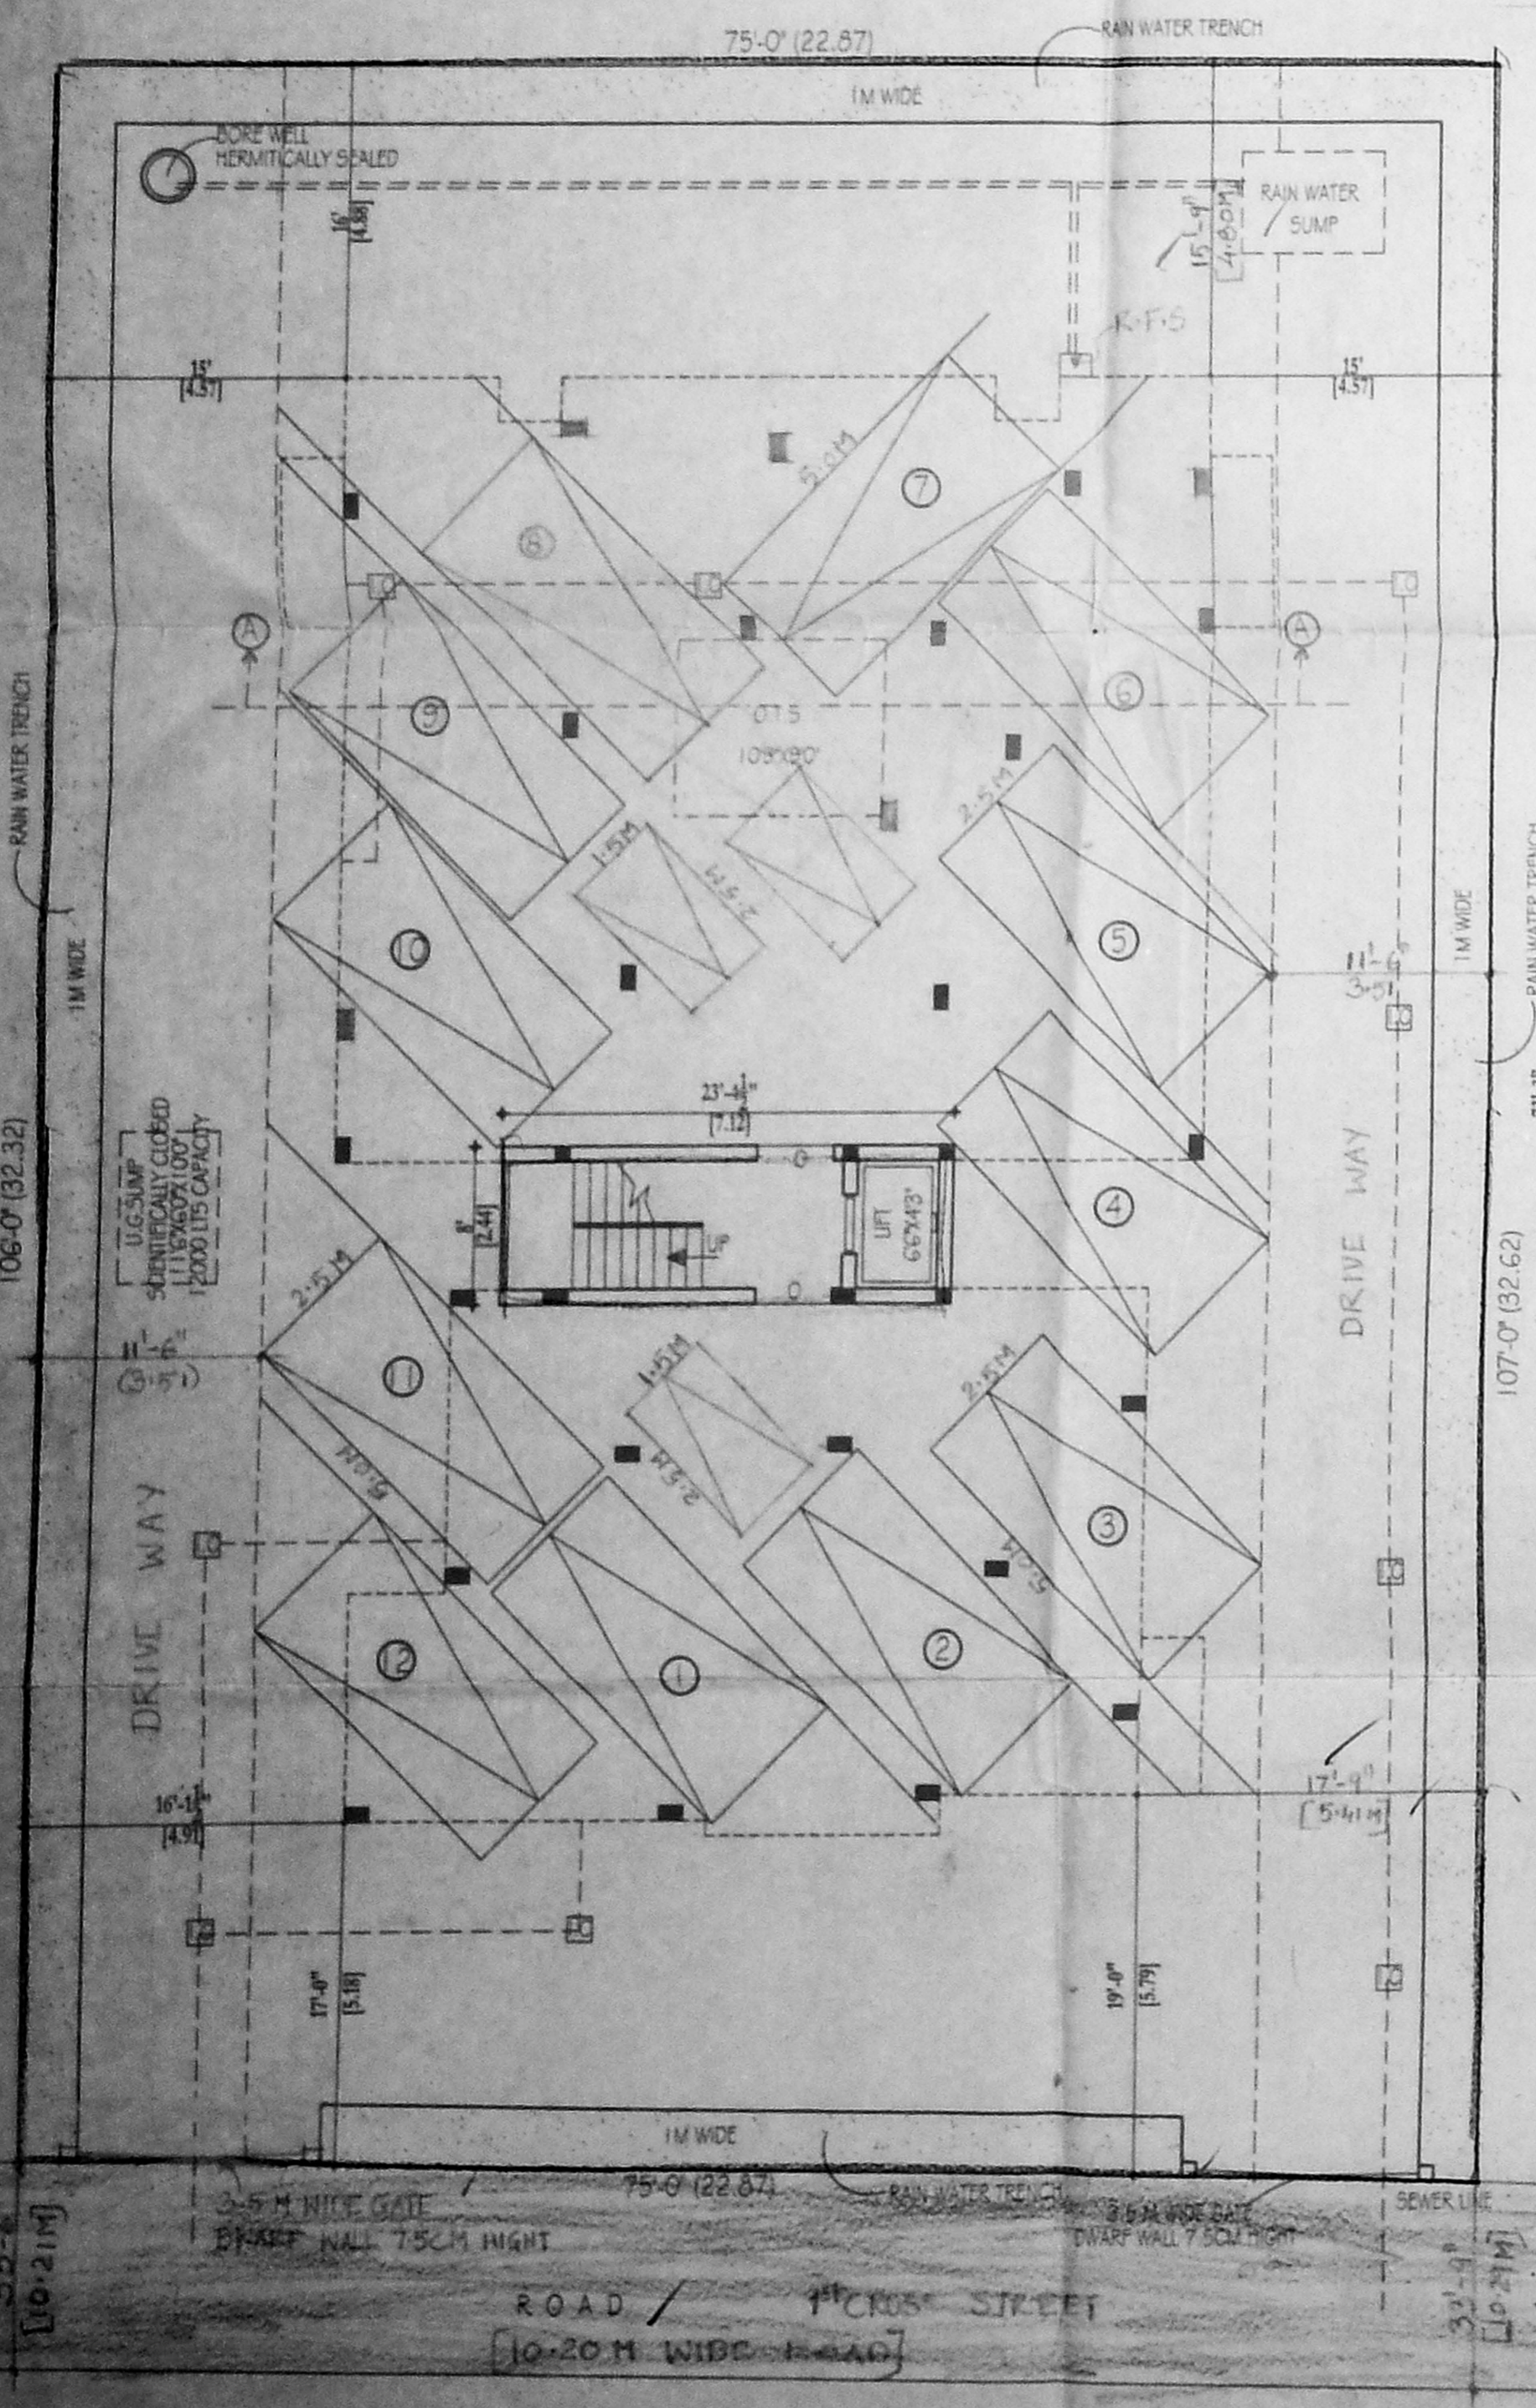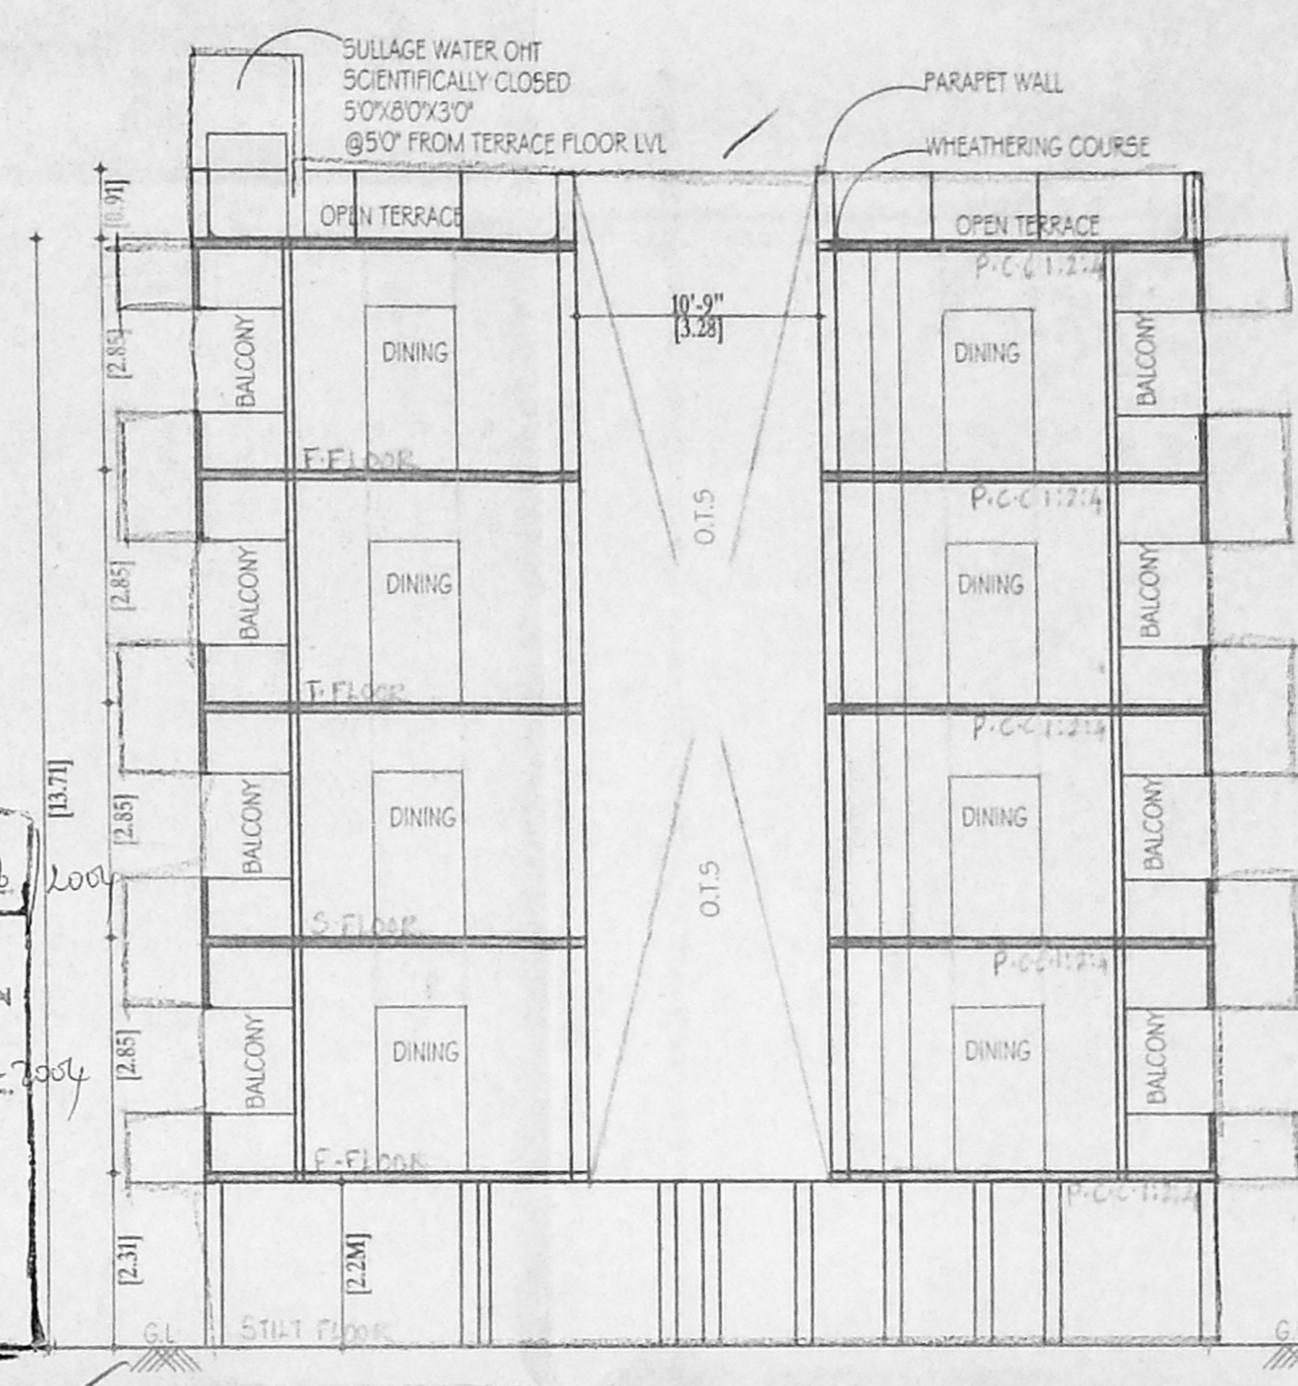

COLOUR INDEX:

PROPOSAL

ROAD/STREET

BOUNDARY/SITE

AREA STATEMENT SQ. M

PLOT EXTENT:	742.47
STILT FLOOR	17.37
FIRST FLOOR	273.54
SECOND FLOOR	273.54
THIRD FLOOR	273.54
FOURTH FLOOR	273.54
TOTAL BUILTUP AREA	1111.53
PLOT COVERAGE:	36.84%
F.S.I	1.497

PROPOSED RESIDENTIAL FLATS AT PLOT NO: 43, NEW DOOR NO: 27, OLD DOOR NO: 8, T.S.NO: 34, BLOCK NO: 41, FIRST CROSS STREET, UNITED INDIA COLONY, PULIYUR VILLAGE, CHENNAI DISTRICT, EGMORE, NUNGAMBAKKAM TALUK, KODAMBAKKAM DIVISION.

SCALE [1:100] DATE: DRAWN:

N. Sornali SIGNATURE OF OWNER

ER. SRINIVESH, M.E., Licensed Engineer & Surveyor Class No. 133  
 A. D. R. Flats, 30, N. Road, T. Nagar, Chennai - 600 017.  
 LICENSED SURVEYOR