

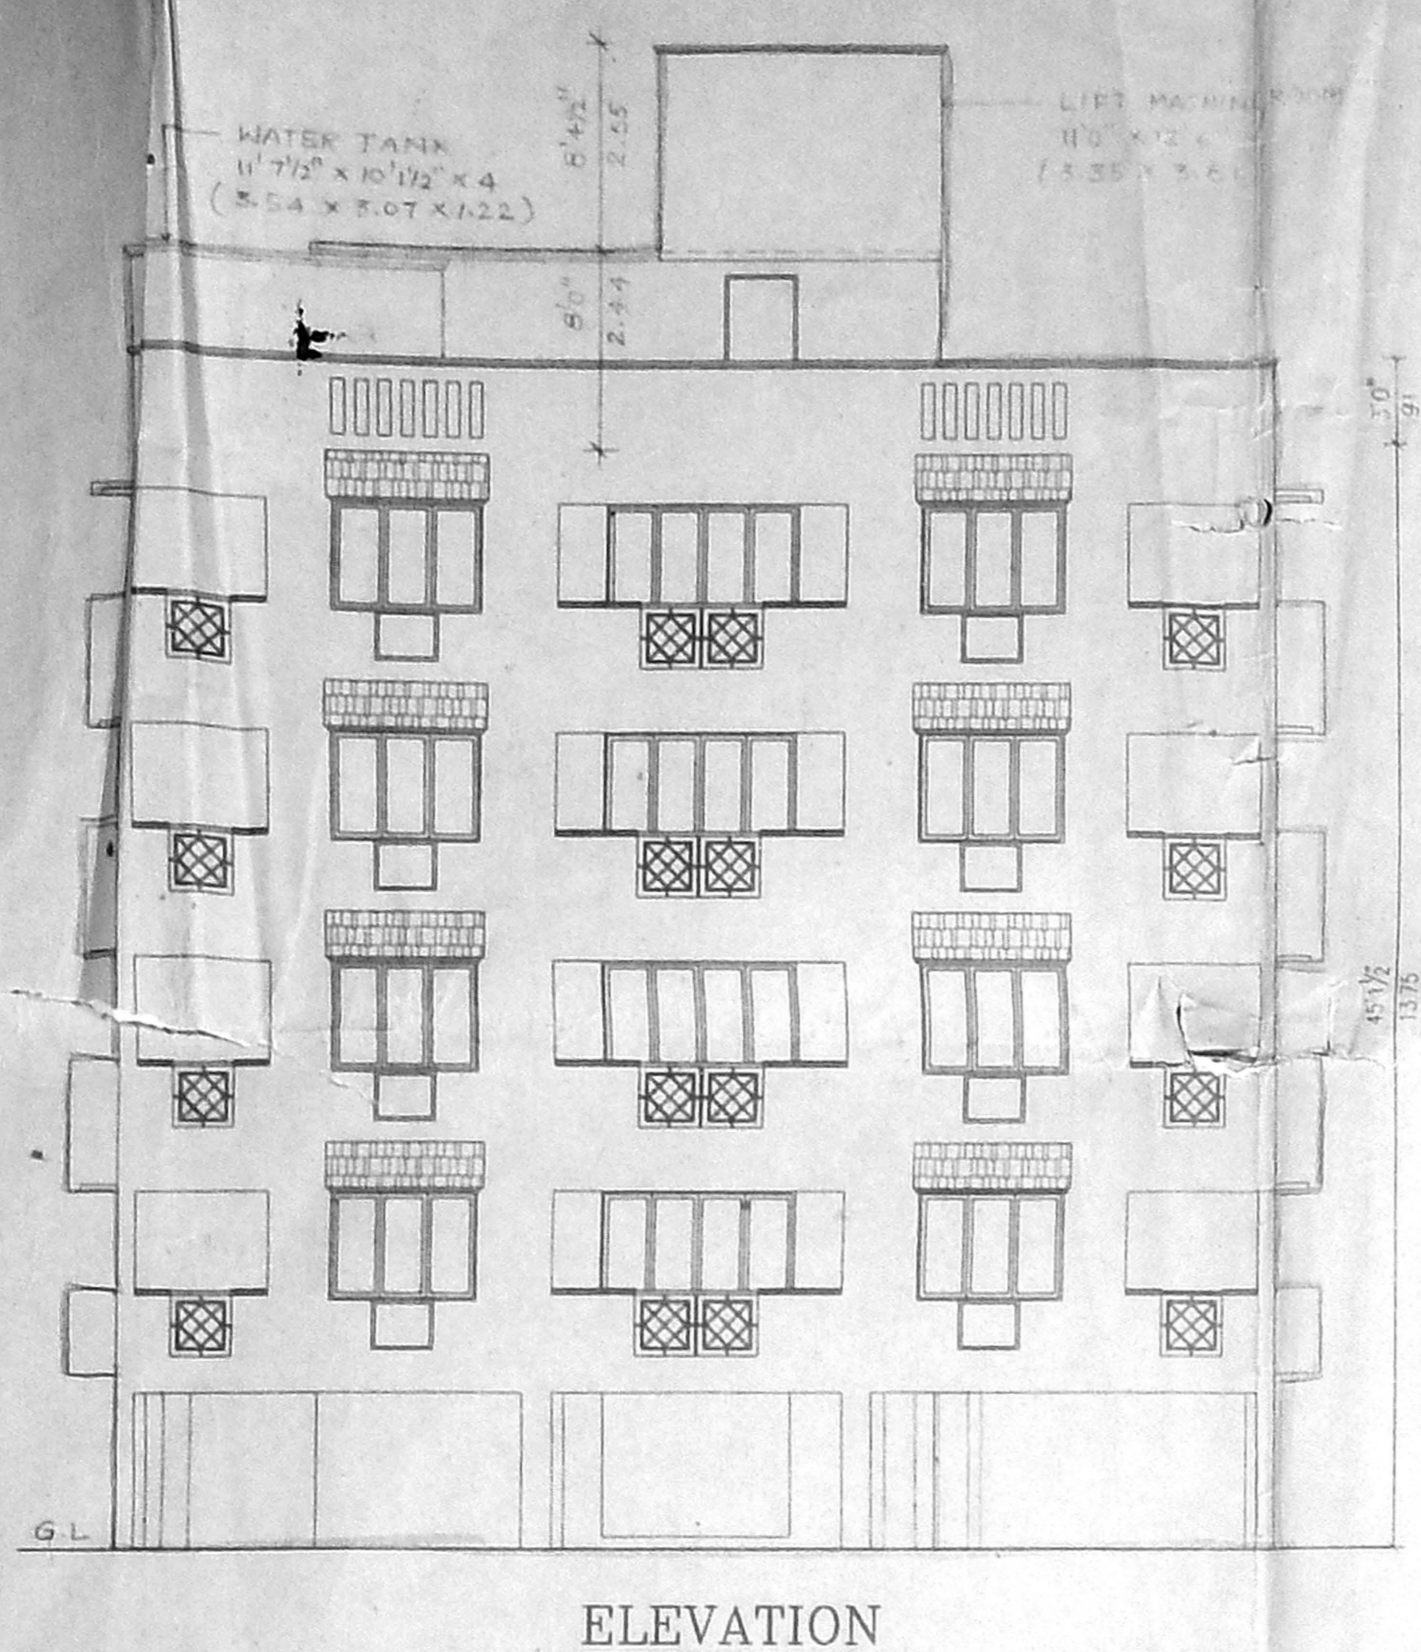
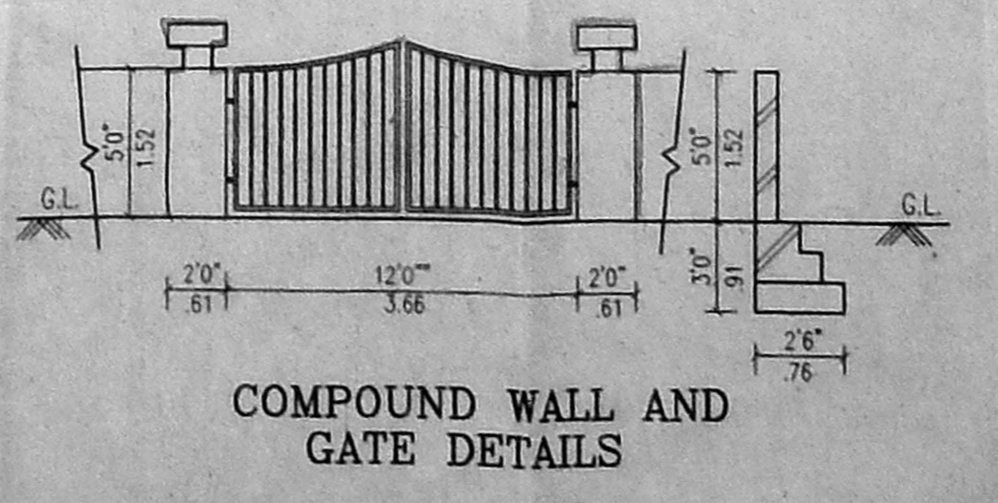
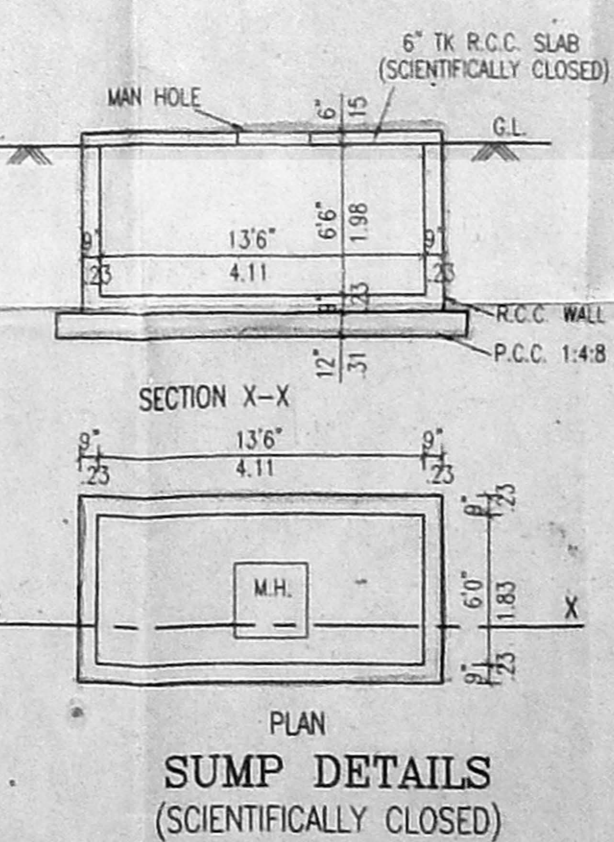
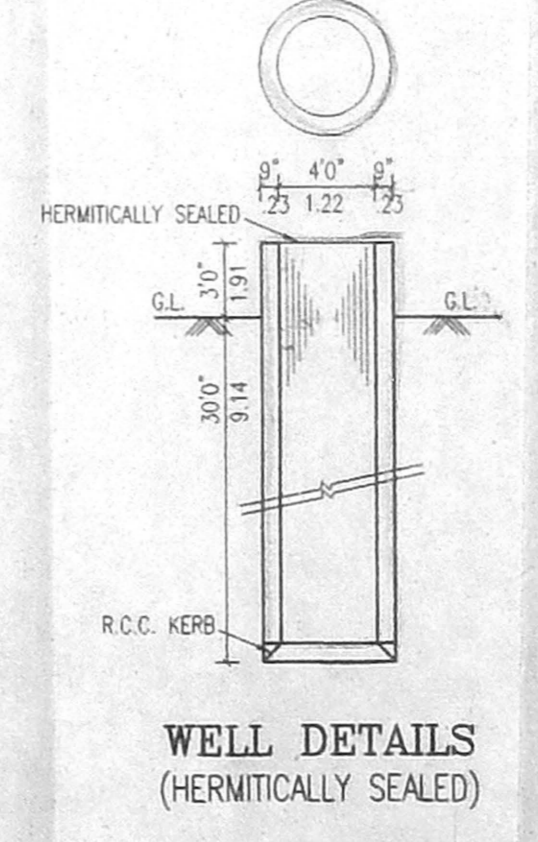
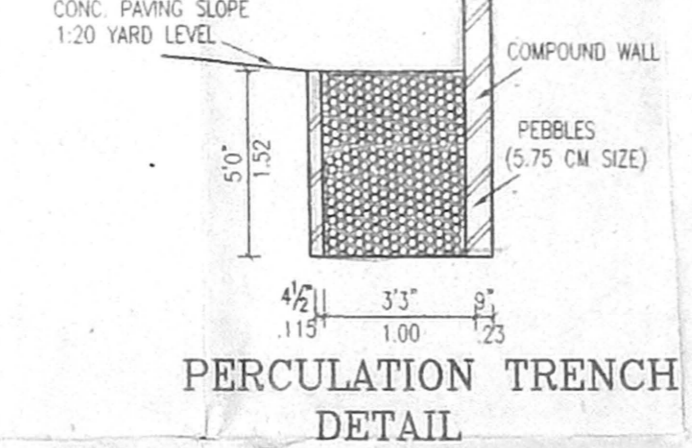
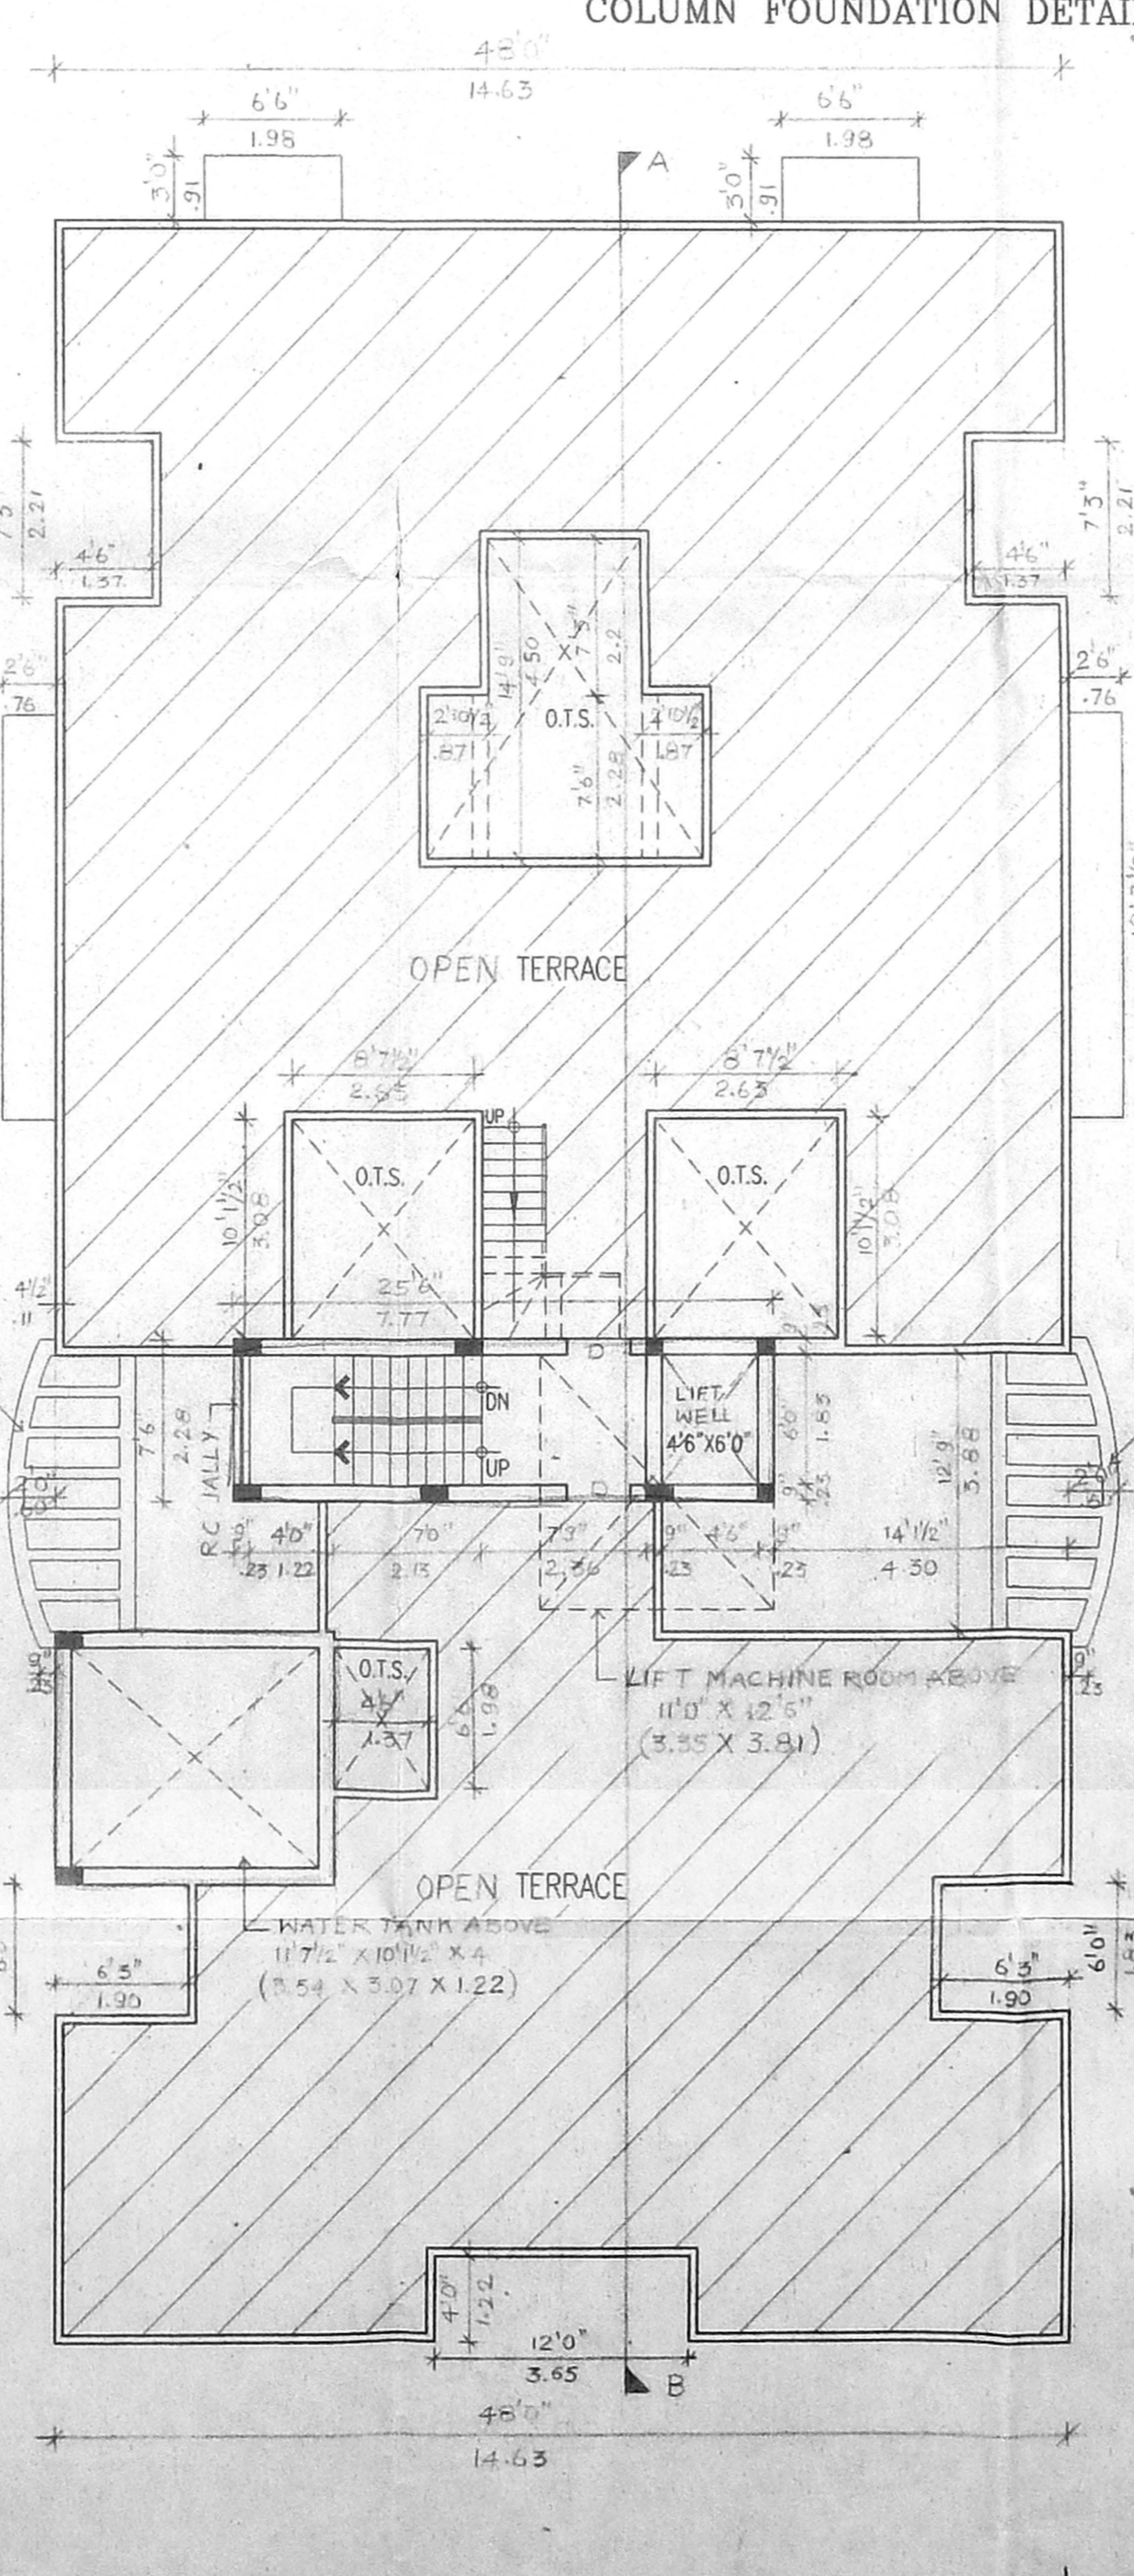
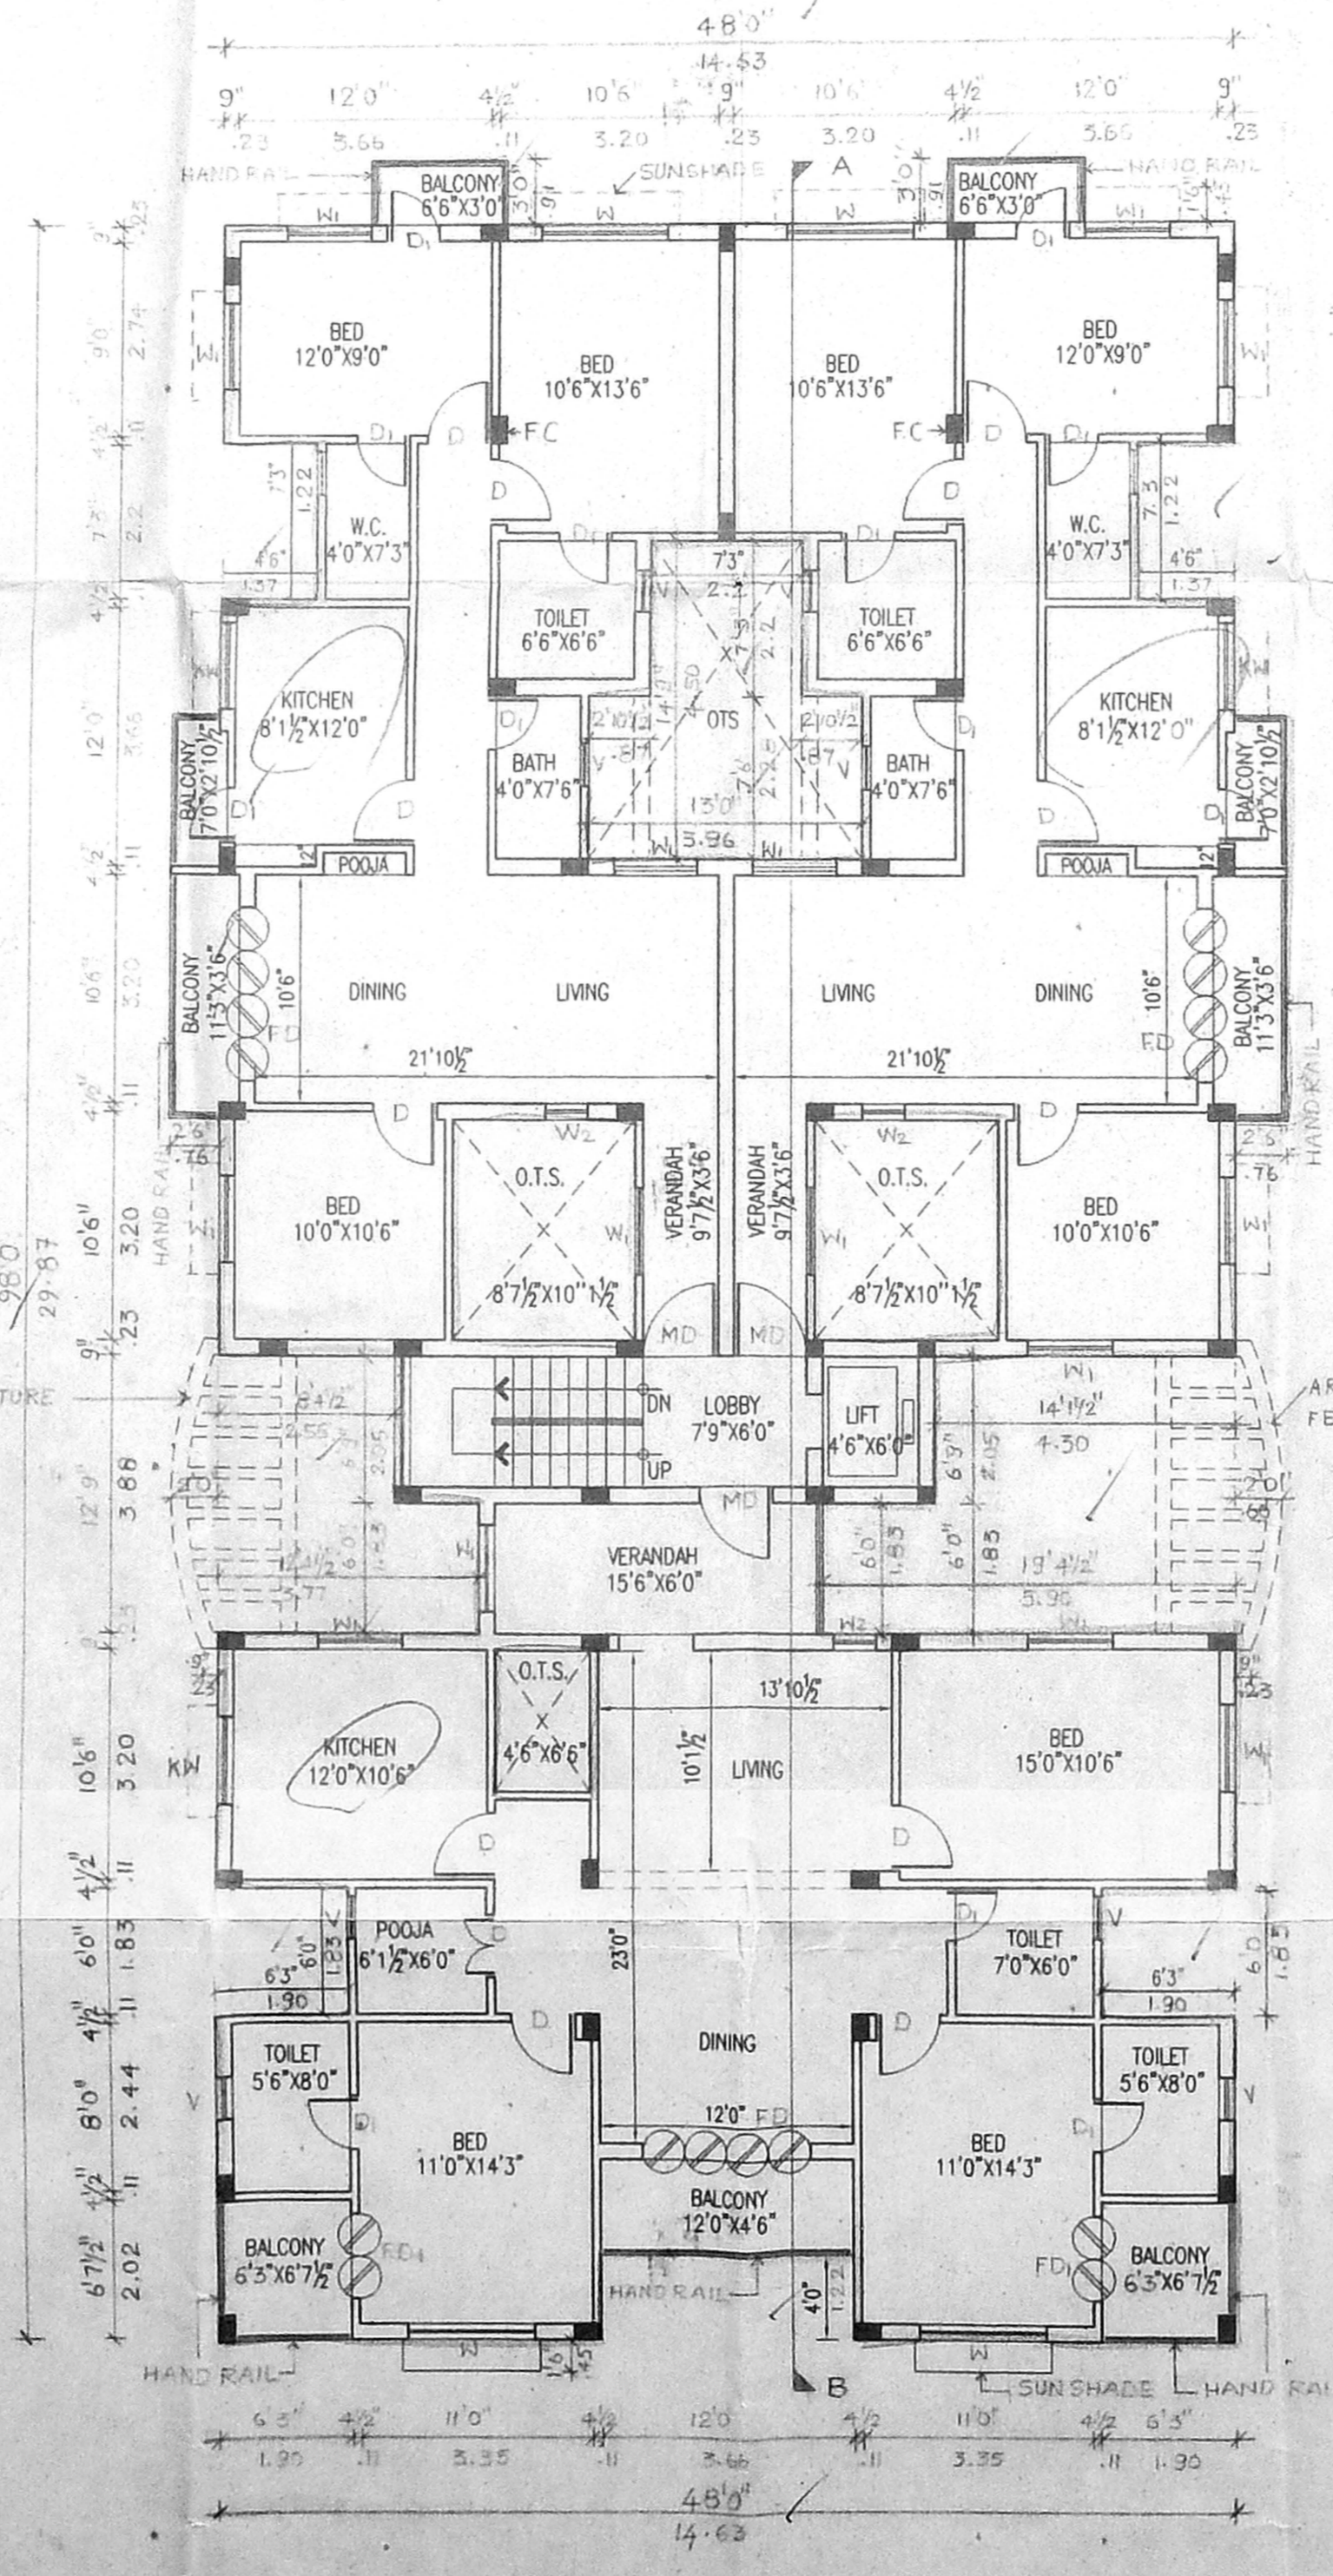
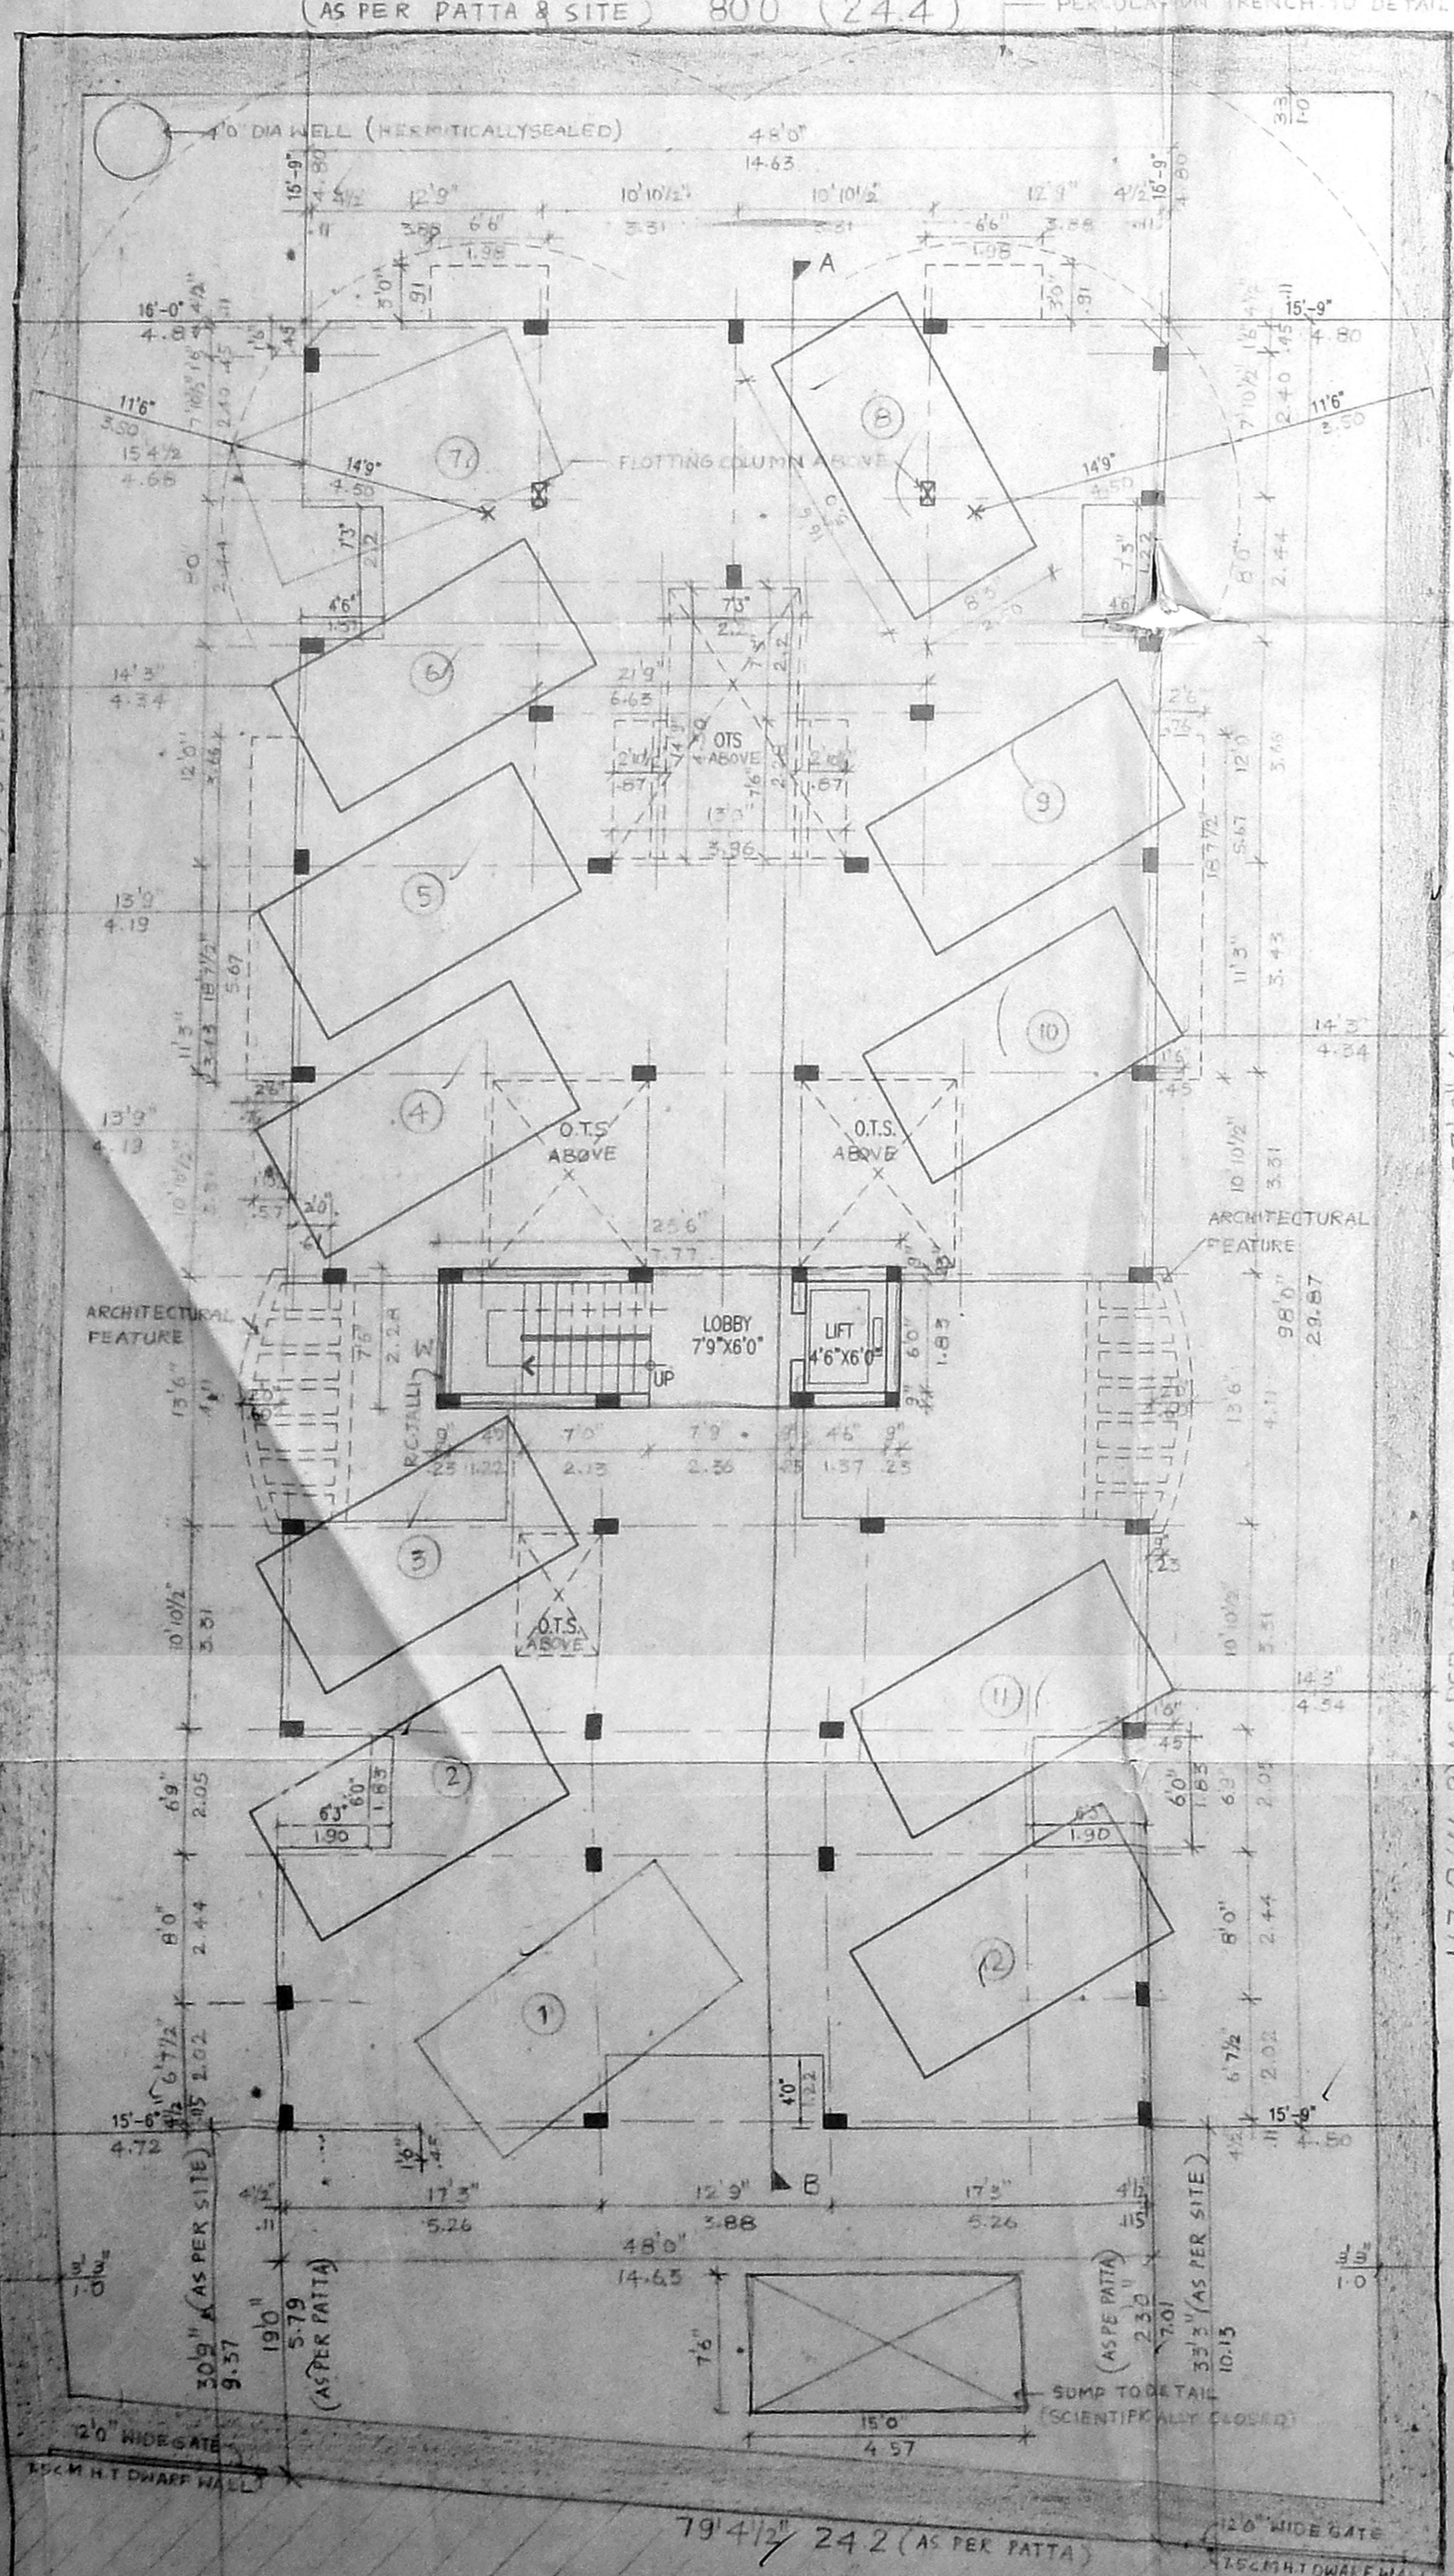
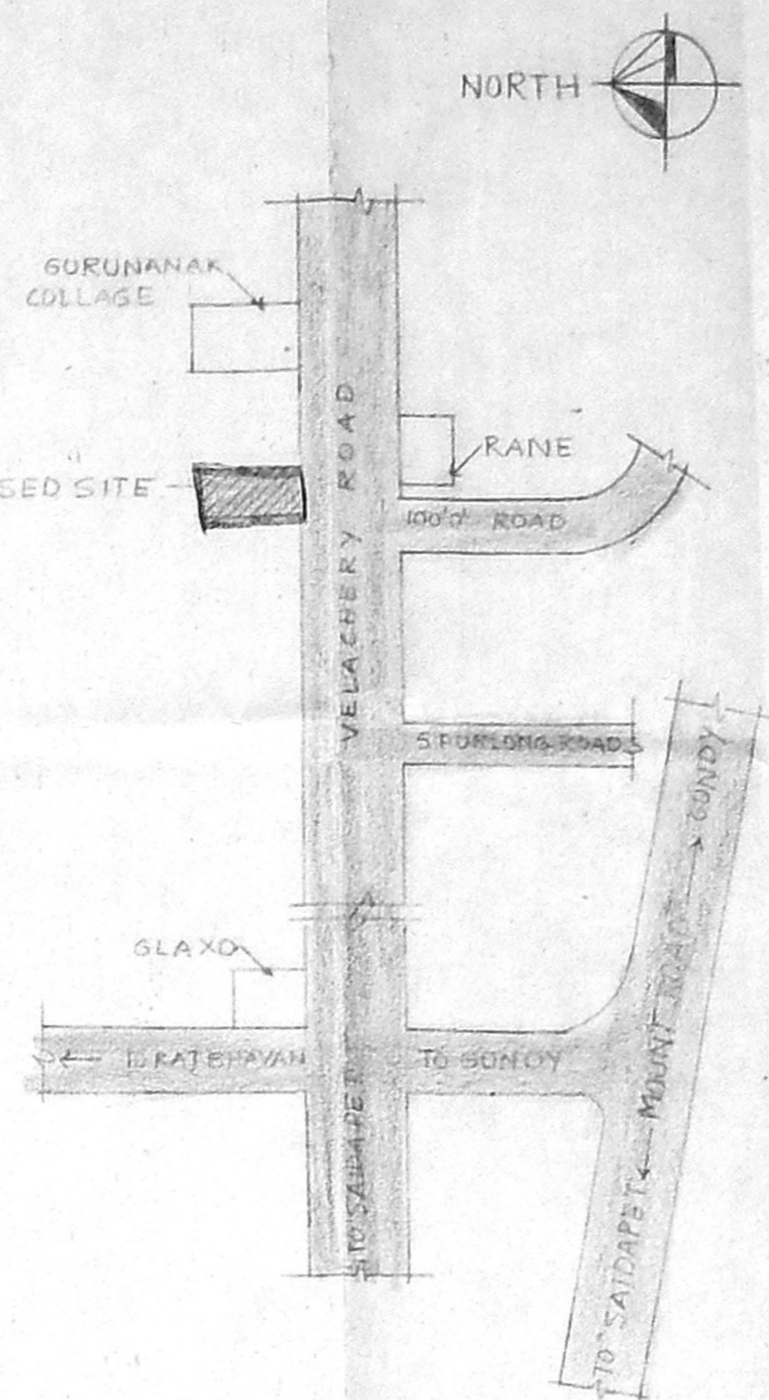


Revised Plan
 Dt. 11/11/2011
PROPOSED RESIDENTIAL FLATS,
 DOOR NO: 51-A,
 VELACHERY ROAD,
 VELACHERY (RMDA B) No. 1
 CHENNAI-42C No. B.1 36504 12000
 OLD SURVEY NO.14/1B
 PRESENT R.S. NO:7/1 ✓
 BLOCK NO: 23 ✓
 VELACHERY VILLAGE NO:137.
 FOR: Mr. T.V.SATAKOPAN

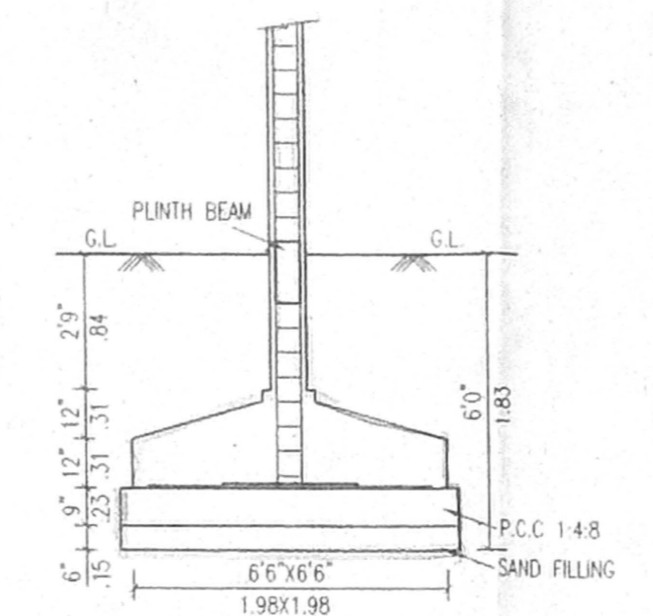

APPROVED
 SUBMITTED BY: [Signature]
 No. 126524/2404/97/12000
 FOR MEMBER SECRETARY
 CHENNAI MUNICIPAL CORPORATION
 CHENNAI-42C 308.

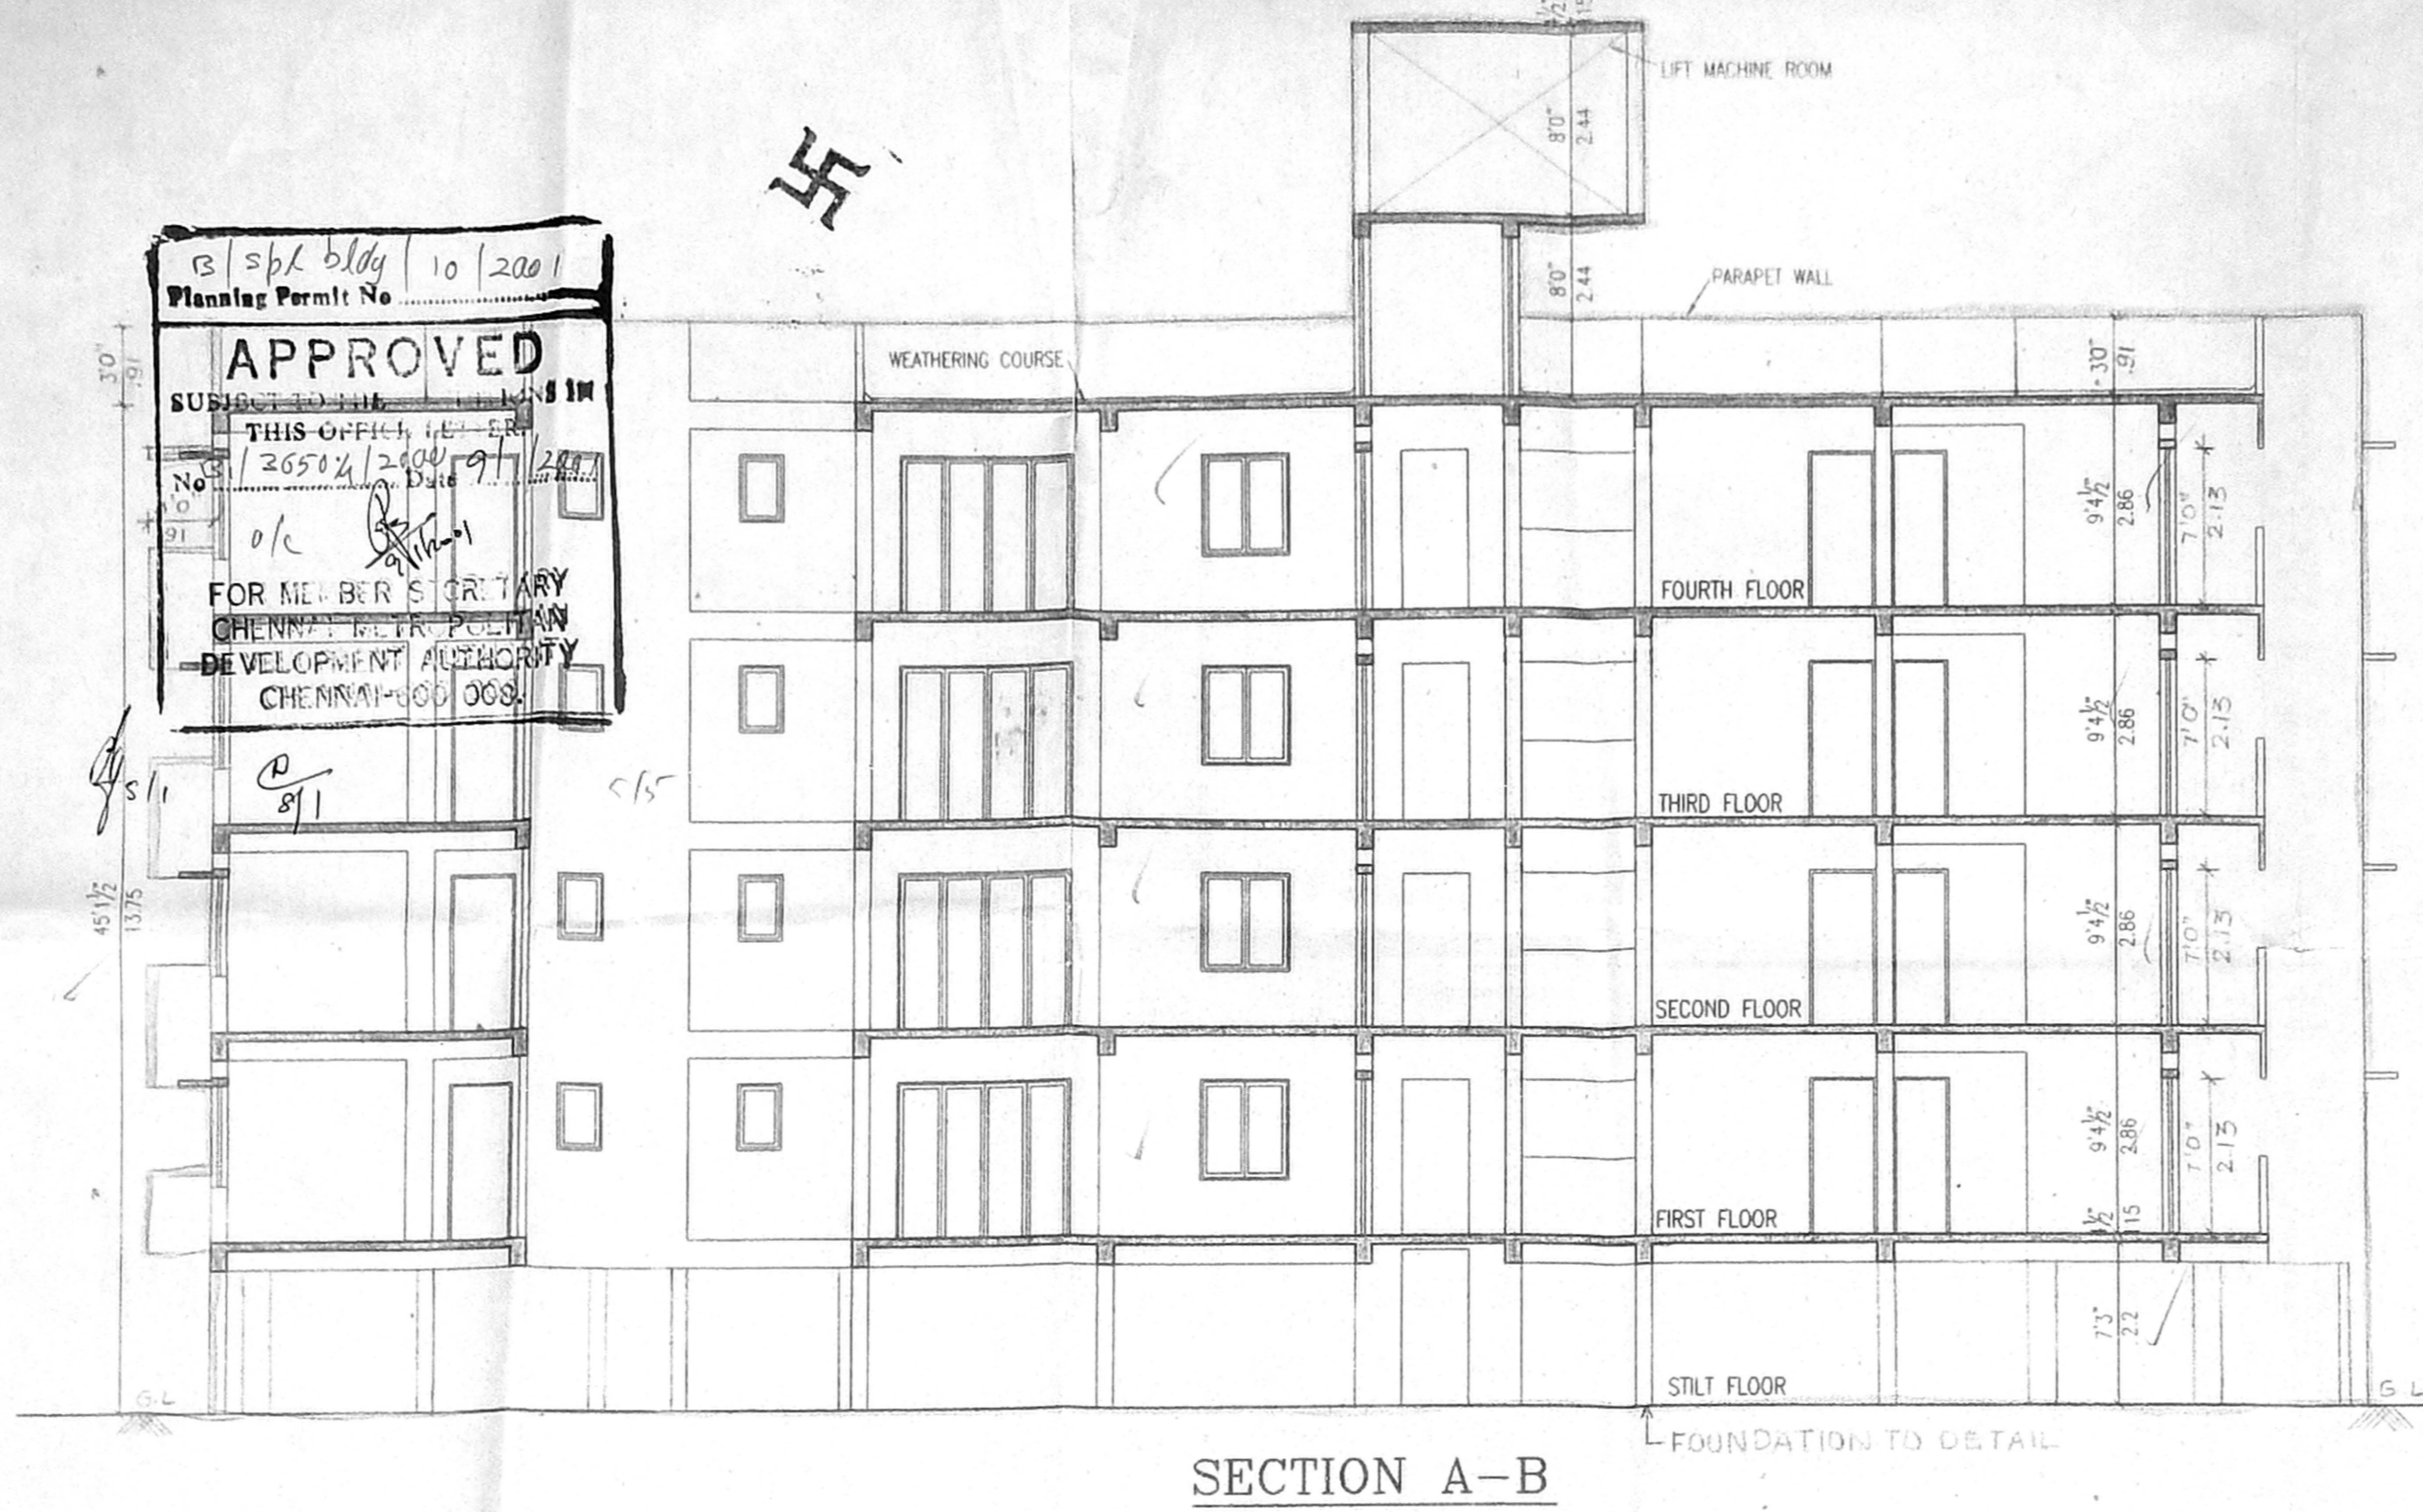

AREA DETAIL :

| | S.FT. | S.MTS. |
|--------------------------|----------|---------|
| SILT FLOOR | 191.25 | 17.77 |
| FIRST FLOOR | 3951.53 | 367.24 |
| SECOND FLOOR | 3951.53 | 367.24 |
| THIRD FLOOR | 3951.53 | 367.24 |
| FOURTH FLOOR | 3951.53 | 367.24 |
| TOTAL AREA | 15997.37 | 1485.74 |
| SITE AREA (AS PER PATTI) | 10953.06 | 1018.5 |
| SITE AREA (AS PER SITE) | 11614.58 | 1079.40 |

- SPECIFICATION :**
- COLUMN FOOTING FOUNDATION LAID OVER THE SAND FILLING AND P.C.C. 1:4:8 MAT.
 - ALL COLUMNS ARE CONNECTED WITH PLINTH BEAM AND ROOF BEAM.
 - P.C.C. 1:4:8 LAID OVER THE SAND FILLING FOR MOSAIC FLOORING.
 - BRICKWORK IN BASEMENT AND SUPERSTRUCTURE WITH C.M. 1:5 MIX.
 - R.C.C. 1:2:4 MIXED LINTEL LAID OVER THE DOORS, WINDOWS AND OPENINGS.
 - ALL WALLS AND CEILINGS ARE PLASTERED WITH C.M. 1:5 MIX.
 - JOINERY ARE MADE IN STEEL ARE FIRST CLASS TEAK WOOD.
 - ROOF COVERED BY R.C.C. 1:2:4 MIXED FLAT SLAB.
 - PARAPET WALL LAID ALL OVER THE BUILDING.
 - WEATHERING COURSE LAID IN PROPER MIX AND SLOPE WITH WATER PROOFING COMPOUND.

SCHEDULE OF JOINERY :

| | (FT.) | (MT.) |
|---------------------|-----------|-----------|
| M.D. - MAIN DOOR | 3'6"X7'0" | 1.07X2.13 |
| F.D. - FRENCH DOOR | 8'0"X7'0" | 2.44X2.13 |
| F.D.1 - FRENCH DOOR | 4'0"X7'0" | 1.22X2.13 |
| D - DOOR | 3'0"X7'0" | 0.91X2.13 |
| D1 - DOOR | 2'6"X7'0" | 0.76X2.13 |
| W - WINDOW | 6'0"X4'6" | 1.83X1.37 |
| W1 - WINDOW | 4'0"X4'6" | 1.22X1.37 |
| KW - KIT.WINDOW | 4'0"X3'6" | 1.22X1.07 |
| V - VENTILATOR | 2'0"X3'0" | 0.61X0.91 |
| W2 - WINDOW | 2'0"X4'6" | 0.61X1.37 |

COLOUR INDEX :

PROPOSED BUILDING [Color swatch]

EXISTING ROAD [Color swatch]

SITE BOUNDARY [Color swatch]

SCALE : 1"=8'0" DATE :

OWNER :
 T.V.RAVICHANDRAN
 (POWER AGENT)

LICENSED SURVEYOR :
 M. MOHAN
 LICENSED SURVEYOR
 CORPORATION OF MADRAS,
 AVADH ANBULU LOWN SHIP,
 ANNA NAGAR PLAZA SHOP NO 18 1ST FLOOR,
 6-9, Third Avenue, MADRAS-600 018