



ELEVATION


SECTION ON 'AA'

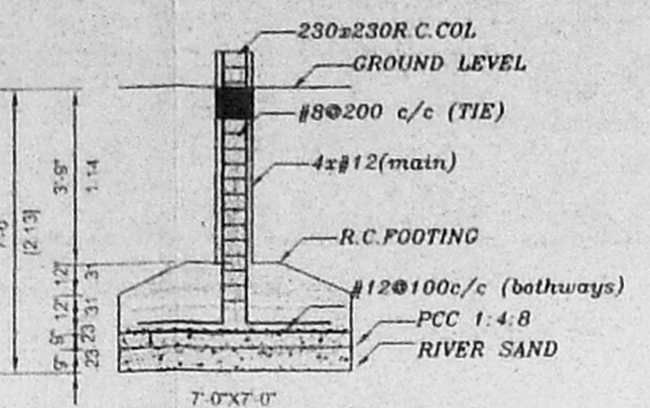


foundation details
scale = 1:50

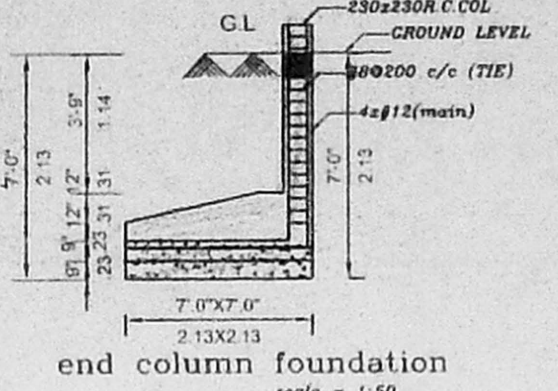


end column foundation
scale = 1:50

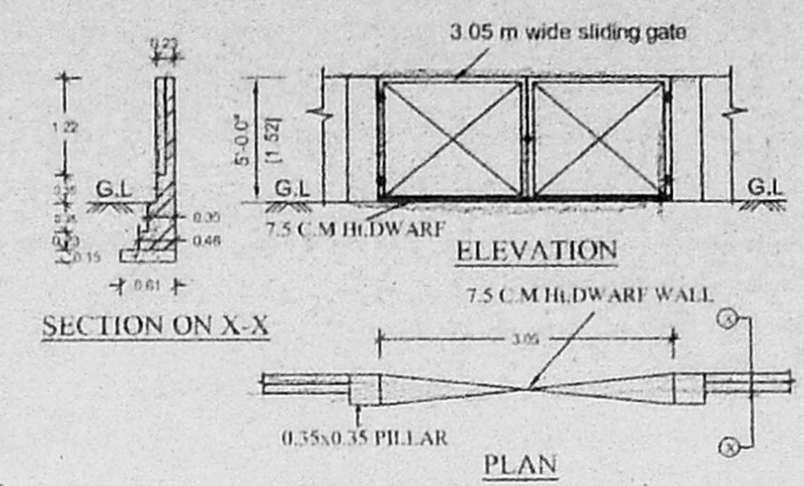


GATE & COMPOUND WALL DETAILS

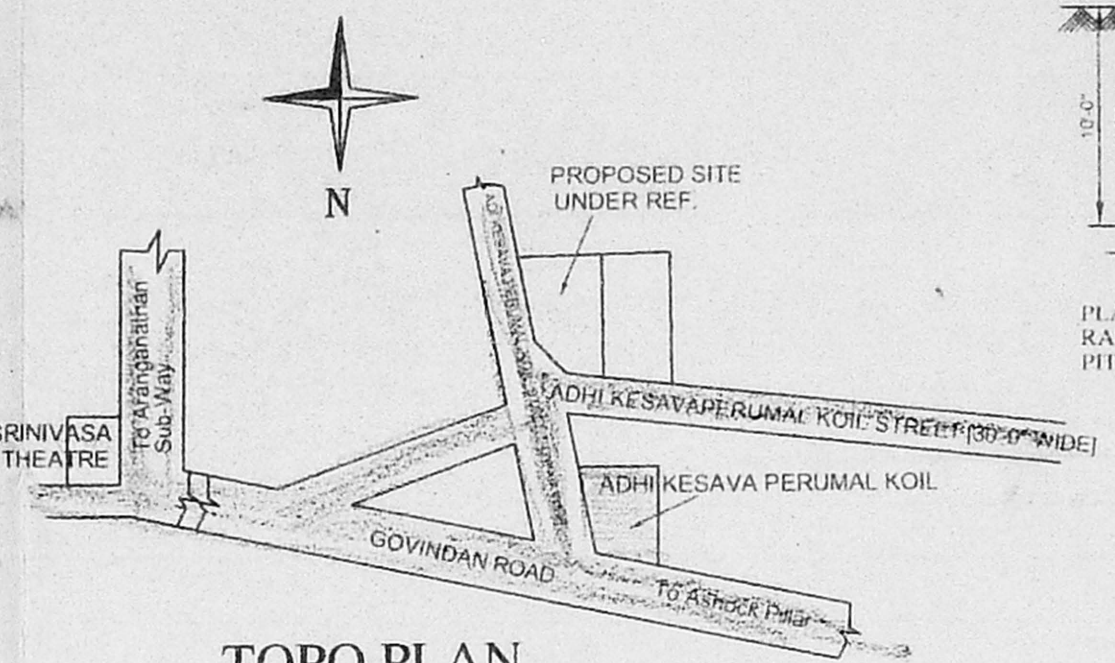


TOPO PLAN
NOT TO SCALE

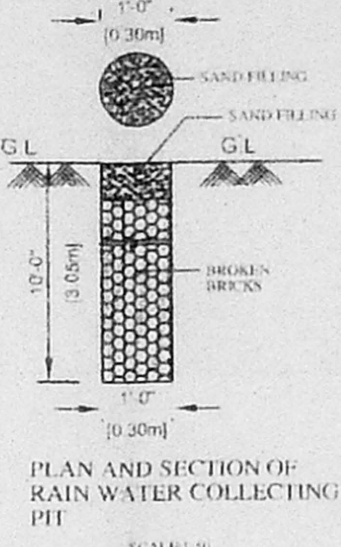

PLAN AND SECTION OF RAIN WATER COLLECTING PIT

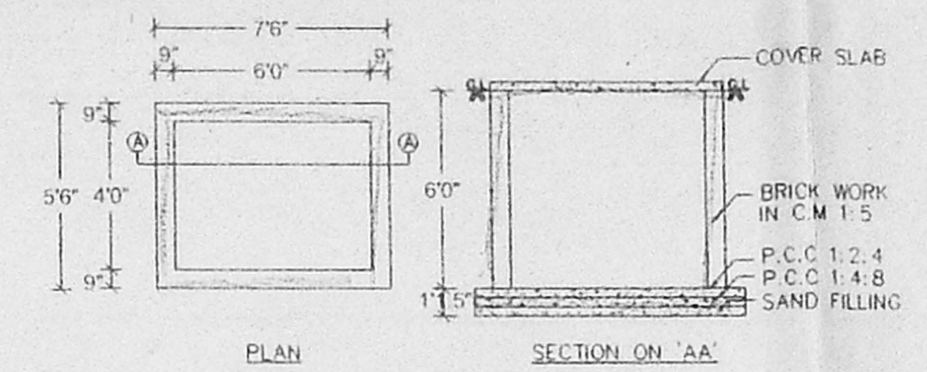

U.G. SUMP DETAIL

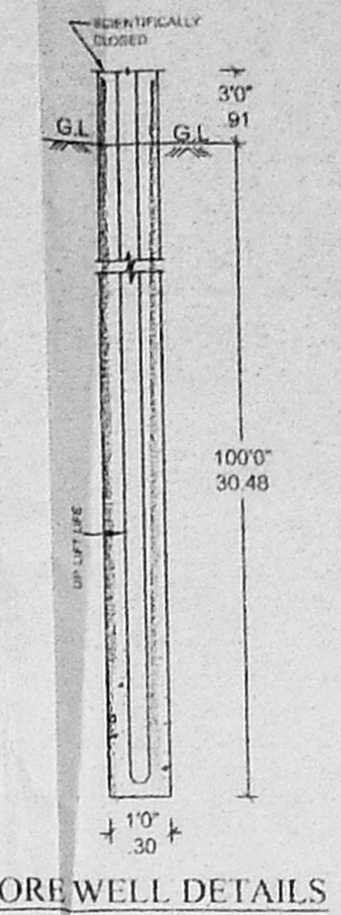

BORE WELL DETAILS

JOINERY DETAILS		
DESCRIPTION	QTY	REMARKS
M.D main door	1.00X2.13	
D1 door	0.91X2.13	
D2 door	0.76X2.13	
W window	1.83X1.37	
W1 window	1.22X1.37	
W2 window	1.22X0.91	
W3 window	0.91X1.37	
J jally	1.82X1.82	
V ventilator	0.91x0.80	

- SPECIFICATIONS**
- Column foundation over a concrete bed of mix 1:5:10 and b.w in cm 1:8
 - 230th b.work in cm 1:6 and 115th partition walls in cm 1:4
 - All rcc works are in cc 1:2:4 mix
 - Ceramic tile flooring in all areas.
 - Weathering course in lime mortar with two courses of pressed tiles
 - Plastering in cm 1:4 in all faces of walls and distempred.

AREA STATEMENT		
	(sq.m.)	(sq.ft.)
Plot Area	193.69	2084.15
Non F.S.I Area	19.36	208.35
Ground floor	75.43	811.66
First Floor	107.02	1151.63
Second Floor	107.02	1151.63
Head Room	11.15	120.00
Total Proposed area	289.49	3114.92
Plot Coverage	55.2%	
F.S.I	1.49	

SUB-DIVISION PLAN SANCTIONED VIDE D9/SD 100/2004 dt.9-3-04 CHENNAI CORPORATION

COLOUR INDEX	
Proposed Road	
Boundary of site	


PLAN SHOWING THE PROPOSED RESIDENTIAL BUILDING AT DOOR NO.29 A, ADIKESAVA PERUMAL KOIL STREET WEST MAMBALAM, CHENNAI 33. IN T.S. NO.38, BLOCK NO.23, MAMBALAM VILLAGE, MAMBALAM-GUINDY TALUK, CHENNAI CORP. DN. NO. 133, ZONE NO. IX

all dimensions are in metre centimetre and feet inches
scale = 1:100 date 16.3.2004
NAVEEN PLANNERS
no.31/11, madley second street
T.Nager chennai-600 017
Phone 24335887, Cell: 9444021197


signature of owner

signature of licenced surveyor


S. ATHIYANMAN, B.E.
Class-I, Licensed Surveyor No. 192
Corporation of Chennai
5, Nathamuni Street, T. Nagar,
Chennai - 17 Phone: 2515 6824
Mobile 31038440

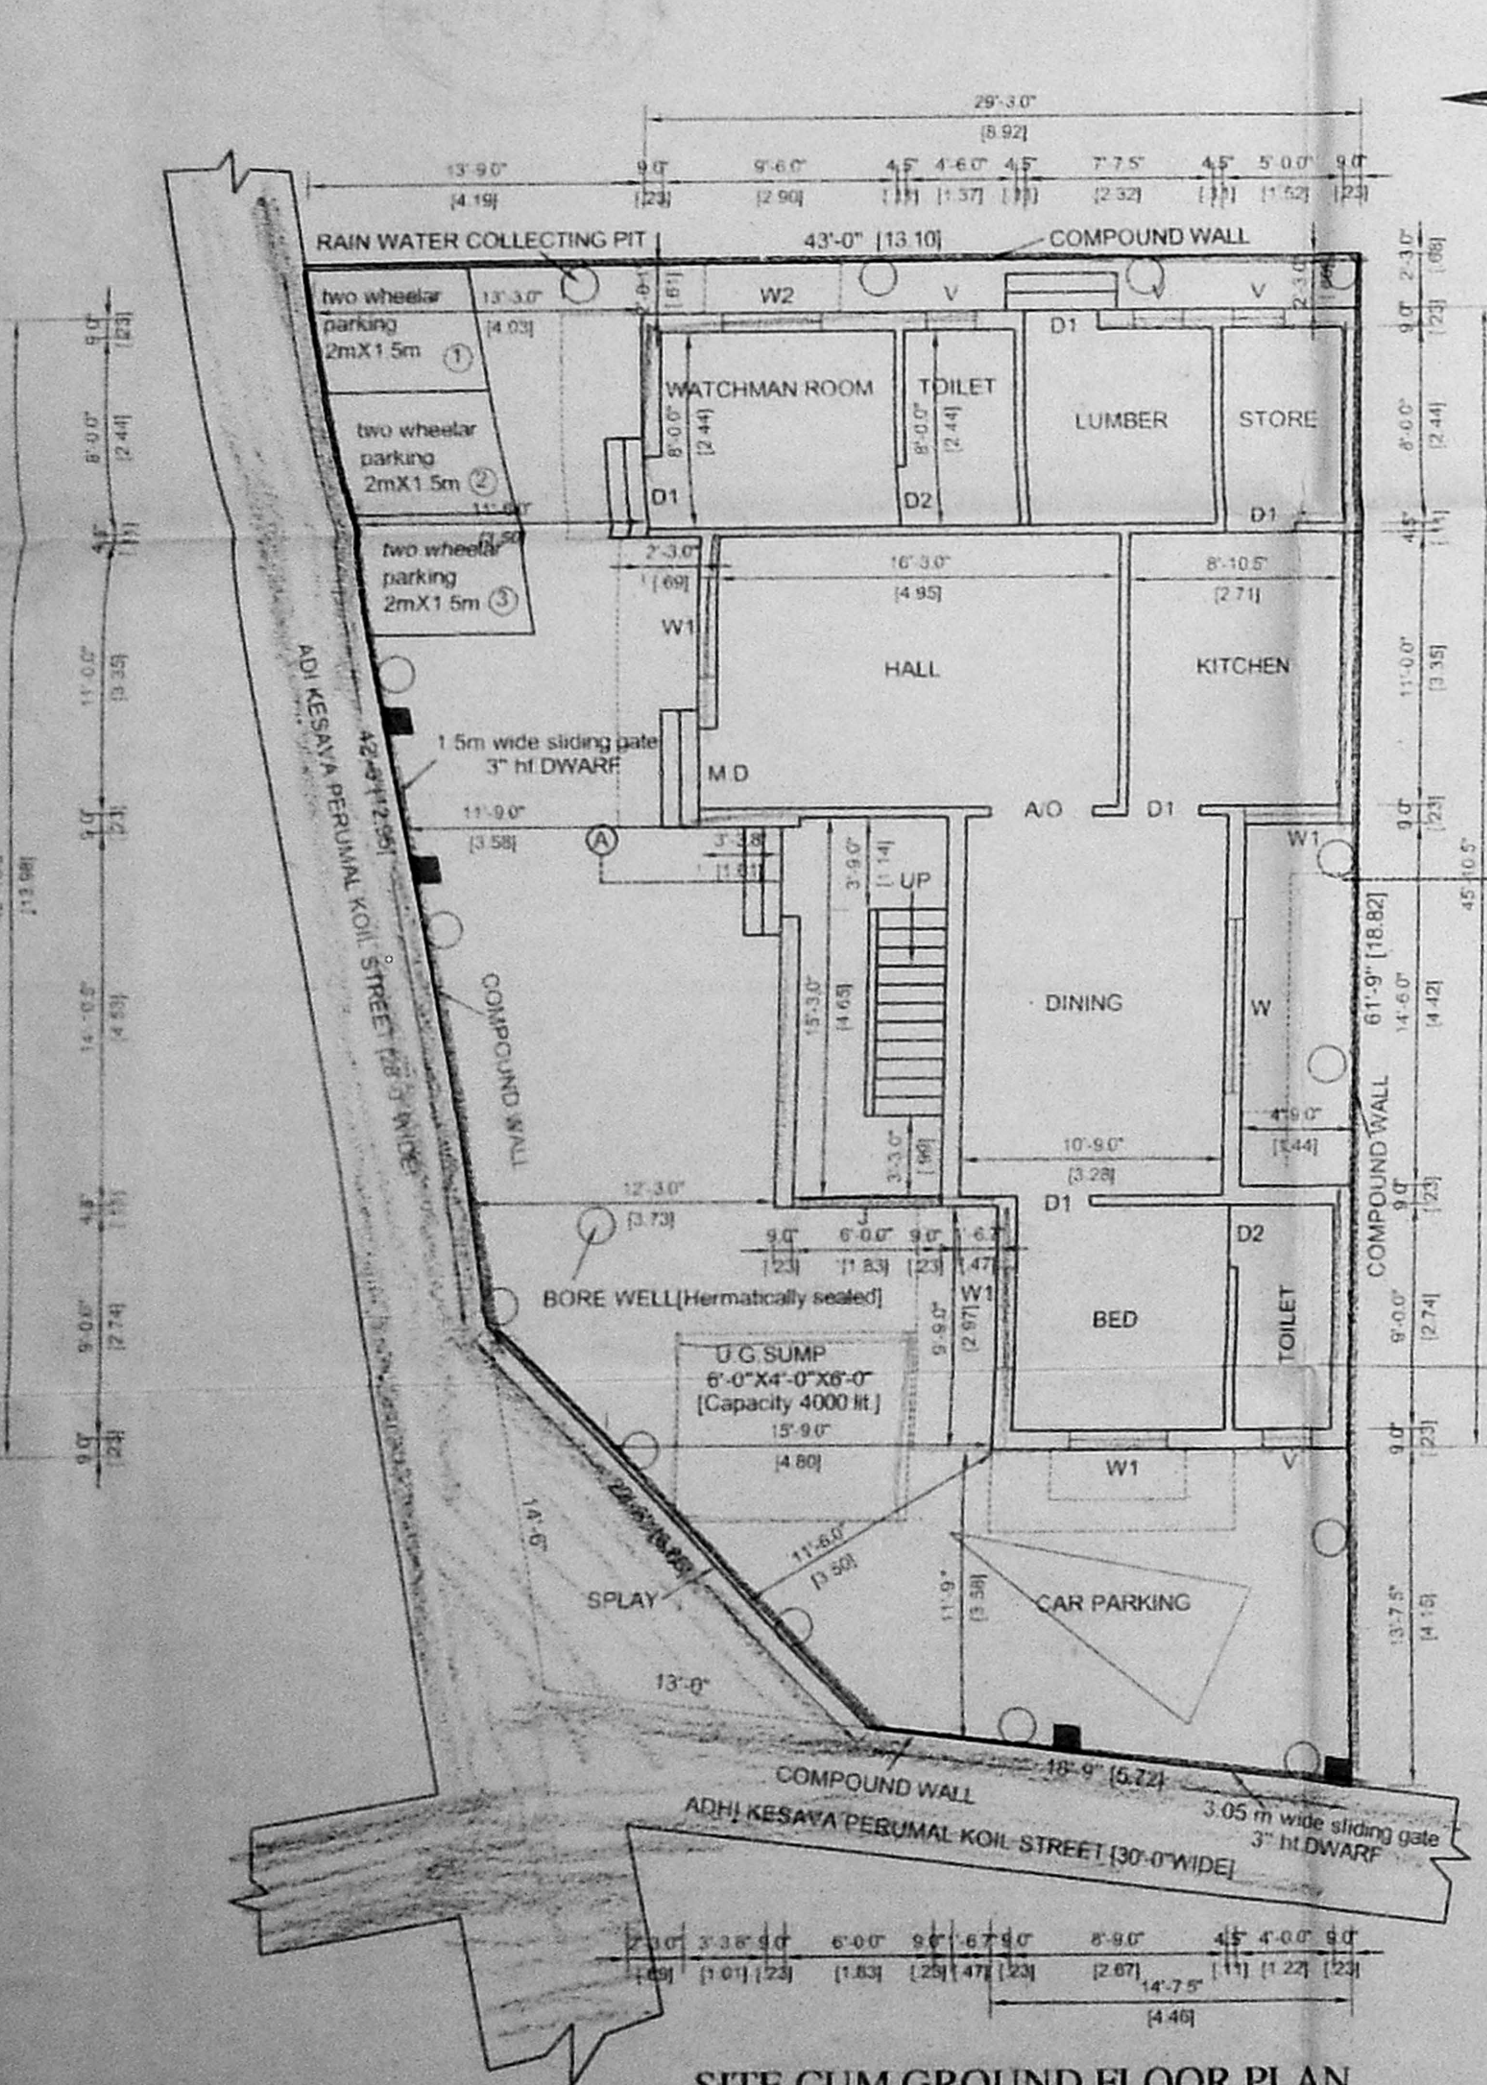


SITE CUM GROUND FLOOR PLAN

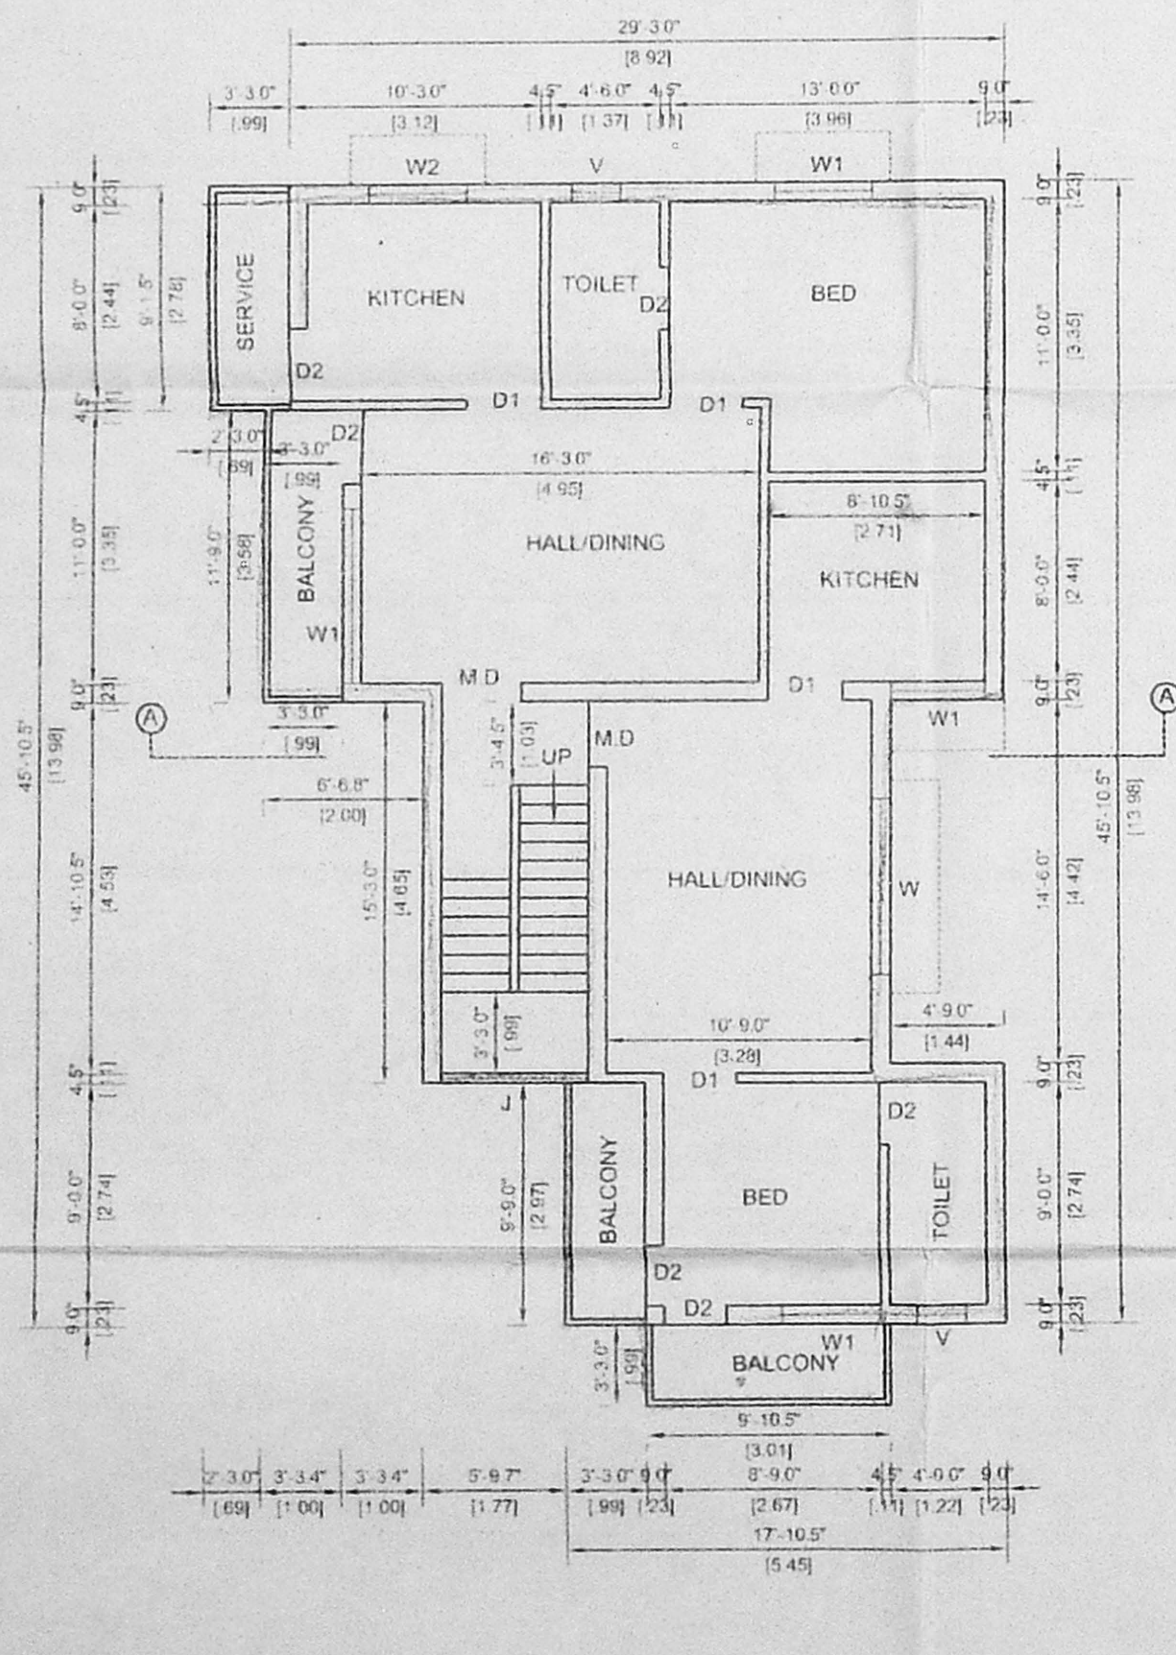

FIRST FLOOR PLAN

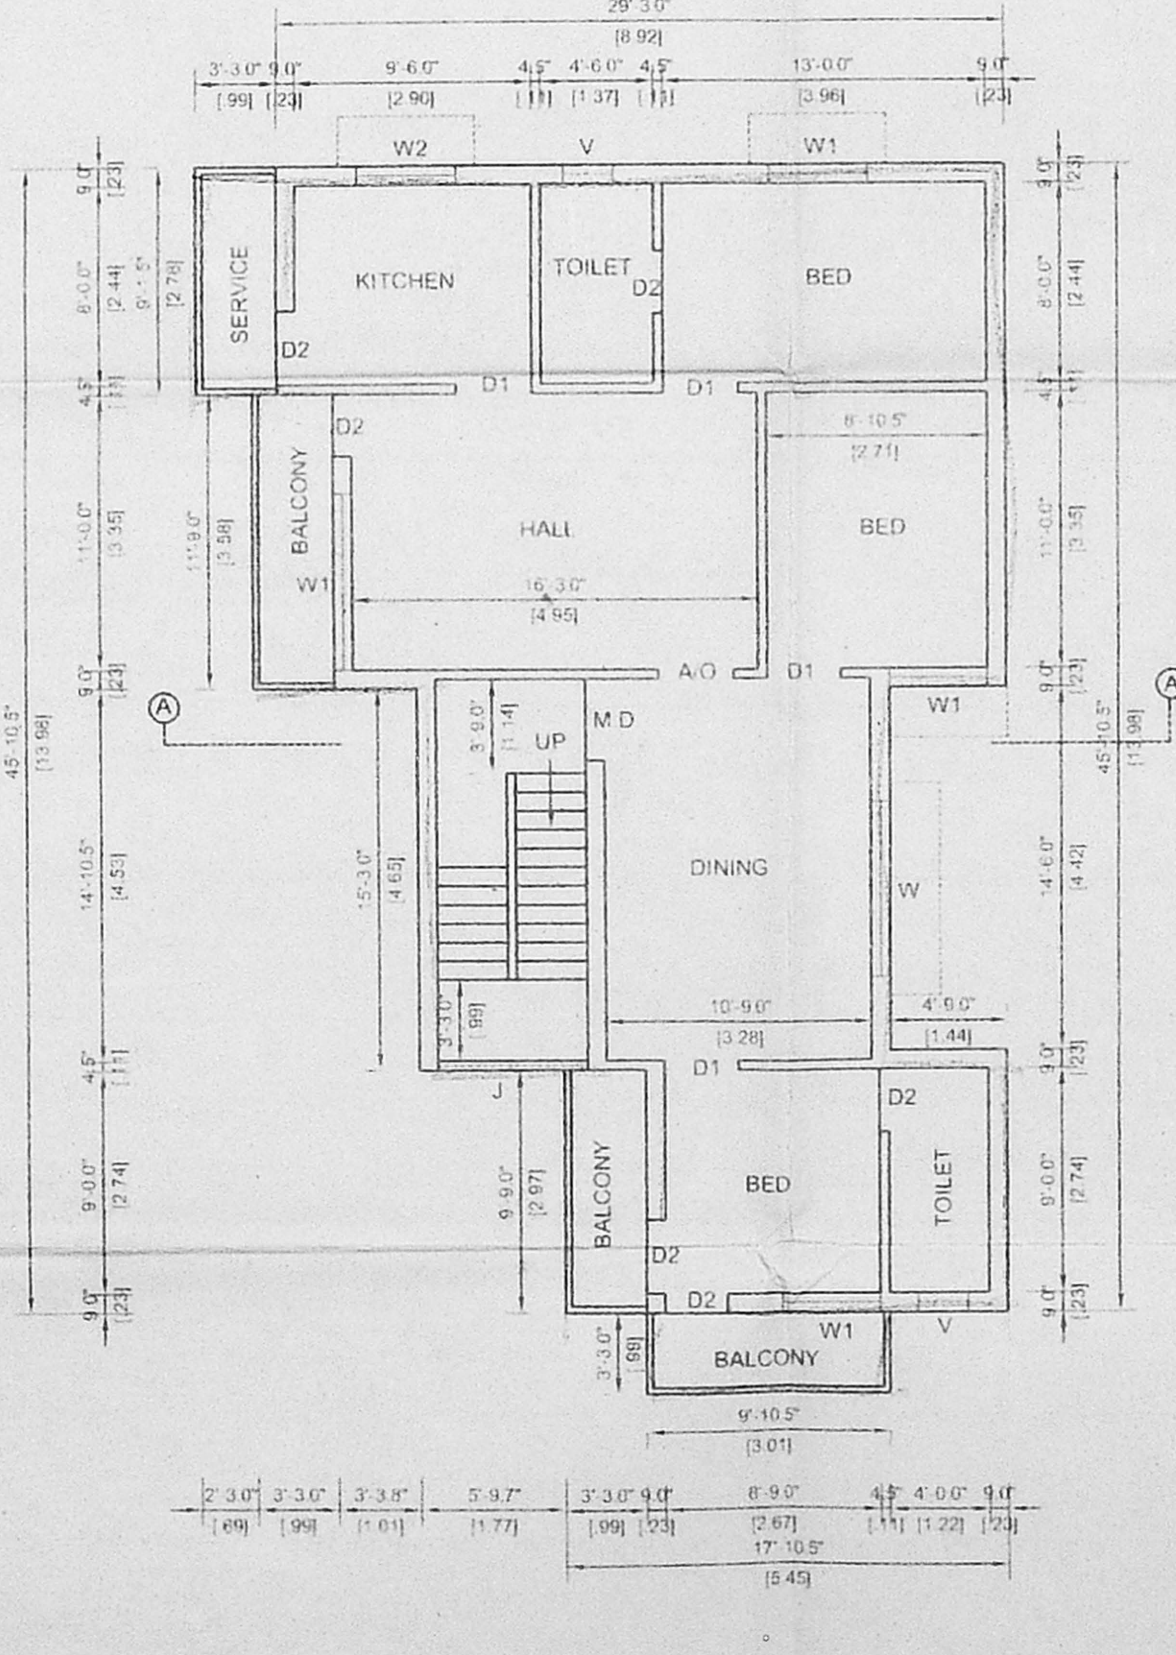

SECOND FLOOR PLAN

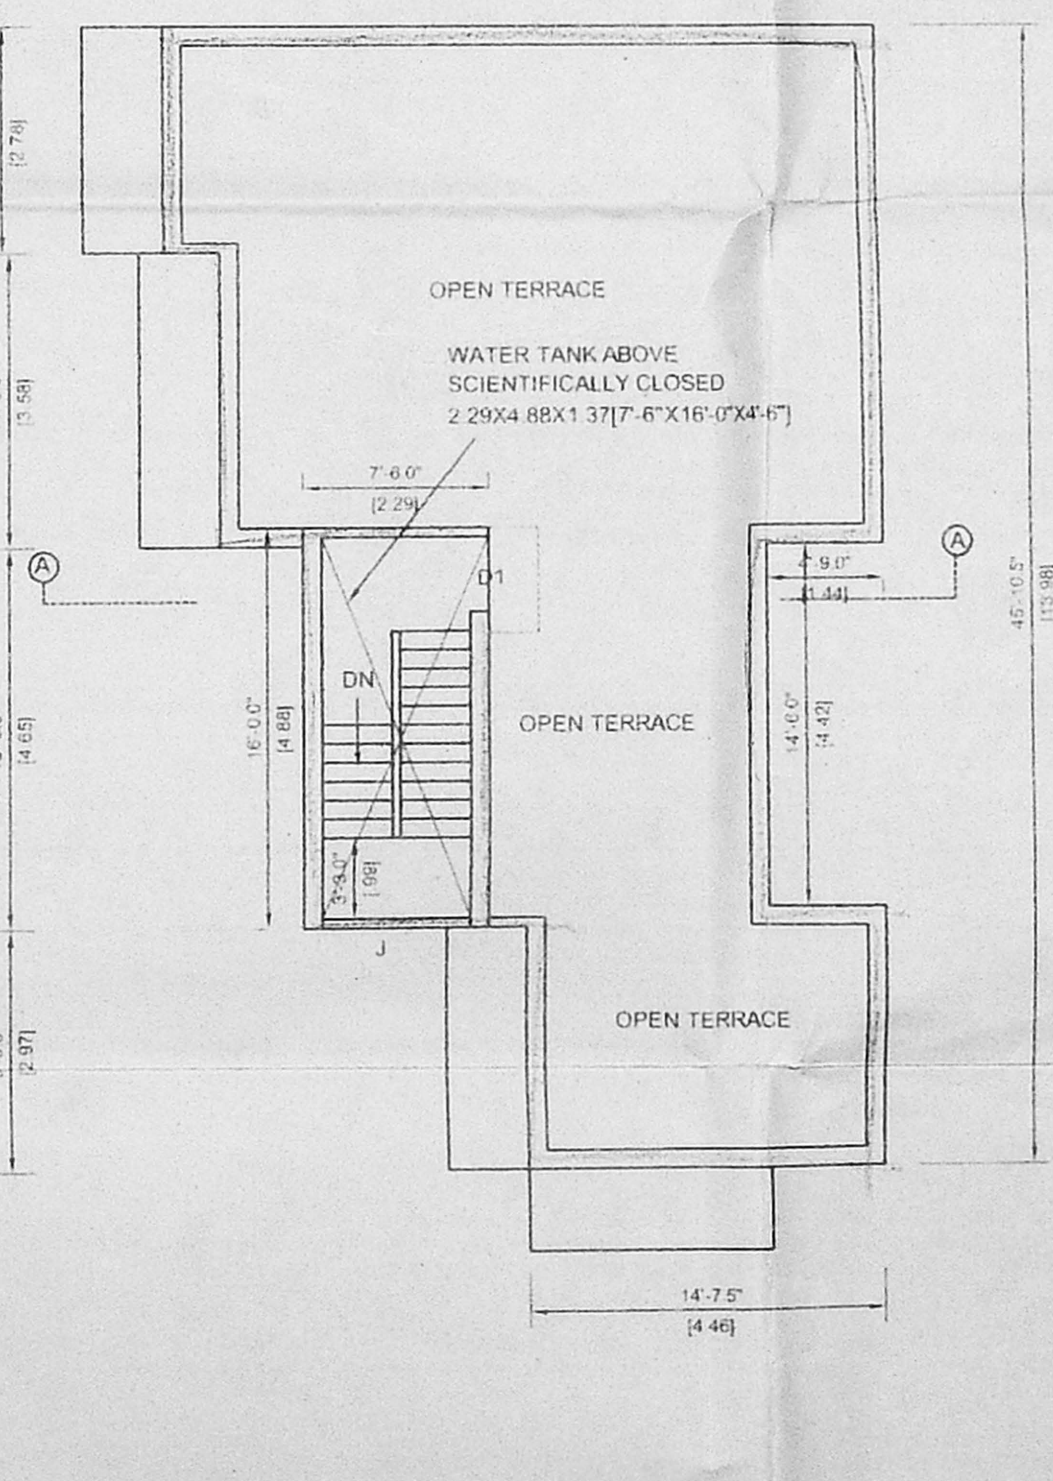

TERRACE FLOOR PLAN