

DI - DOOR	3'3"X7'0"	-0.99X2.13
D2 - DOOR	3'0"X7'0"	-0.91X2.13
D3 - DOOR	3'6"X7'0"	-1.09X2.13
W6 - DOOR	6'0"X4'0"	-1.82X1.22
W5 WINDOW	3'0"X4'0"	-0.91X1.22
W4 WINDOW	3'0"X4'0"	-0.91X1.22
W3 WINDOW	3'0"X3'6"	-0.91X1.06
V - VENTILATOR	2'0"X2'6"	-0.60X0.76






AREA STATEMENT  
D.P.

TOTAL PLOT AREA	3291.00 SQ.FT	305.85 SQ.M
GROUND FLOOR AREA	1316.80	122.32
FIRST FLOOR AREA	1416.80	131.67
SECOND FLOOR AREA	1380.83	128.33
THIRD FLOOR AREA	802.70	74.60
TOTAL FLOOR AREA	4916.50	456.90

COVERGE 43. %

F.S.I 1.49

SCOOTER PARKING PROVIDED 8 NOS

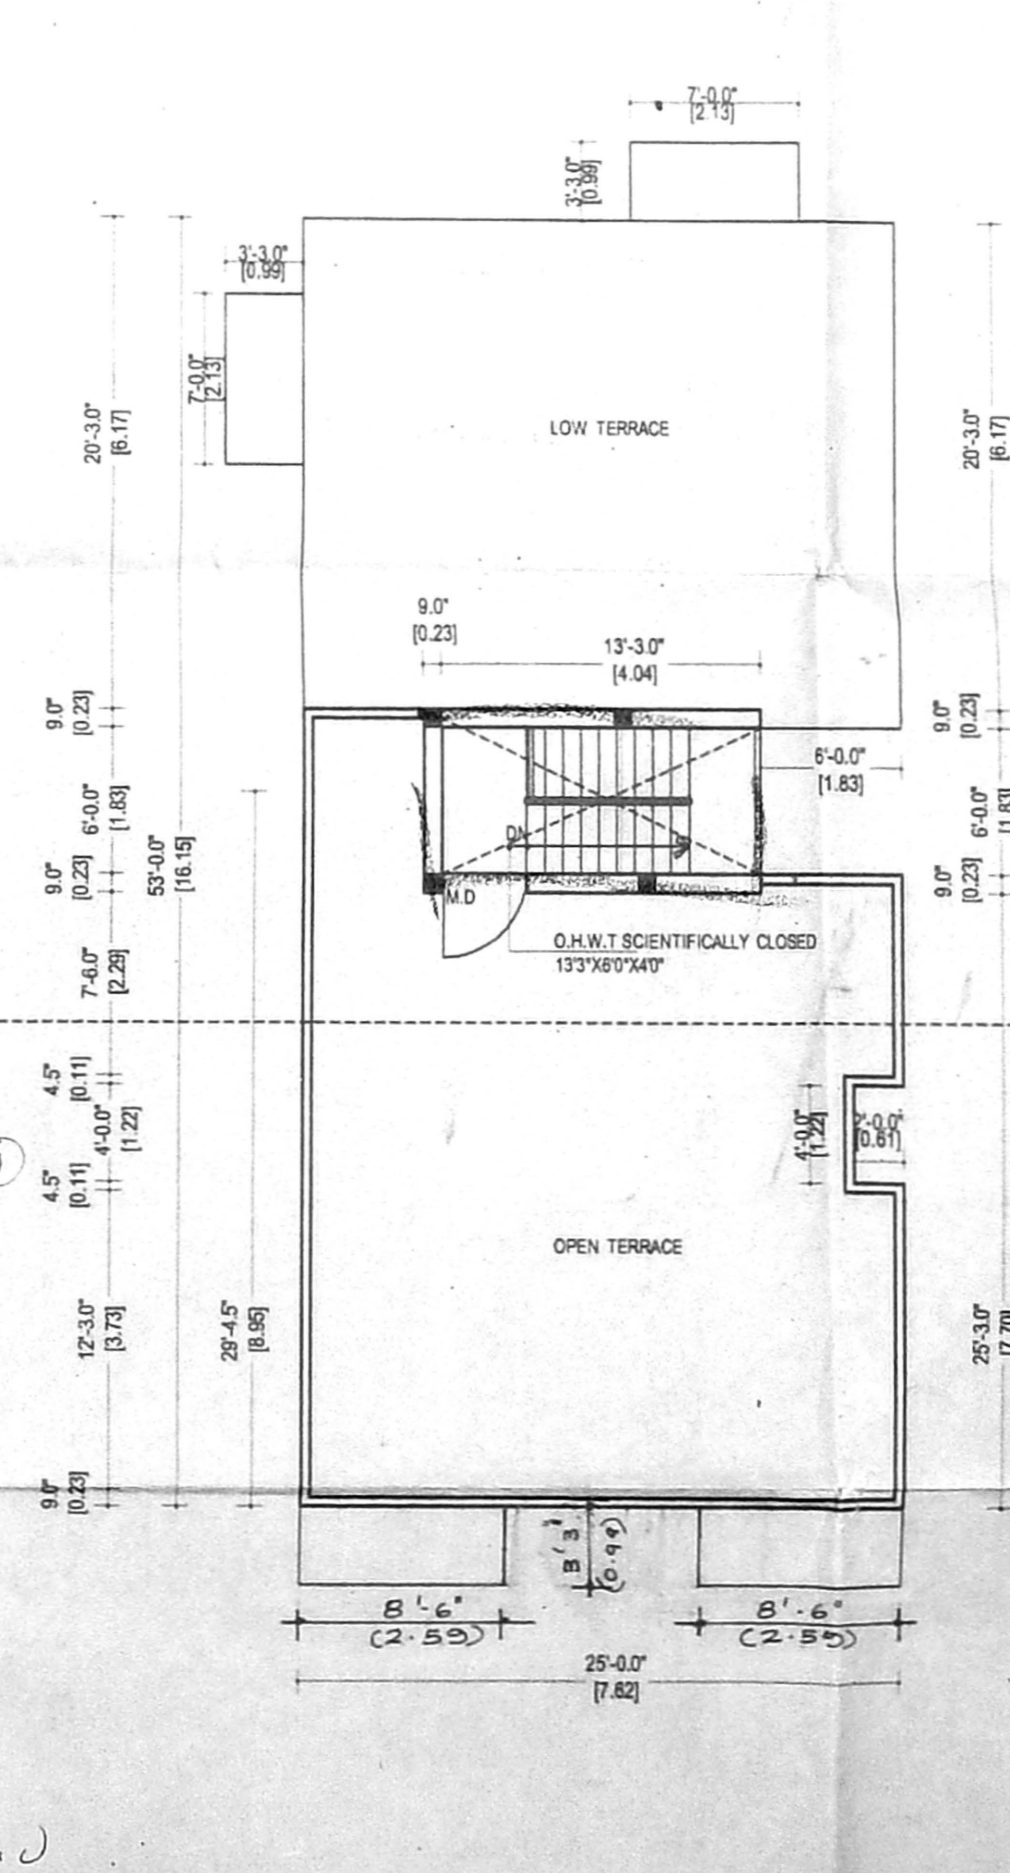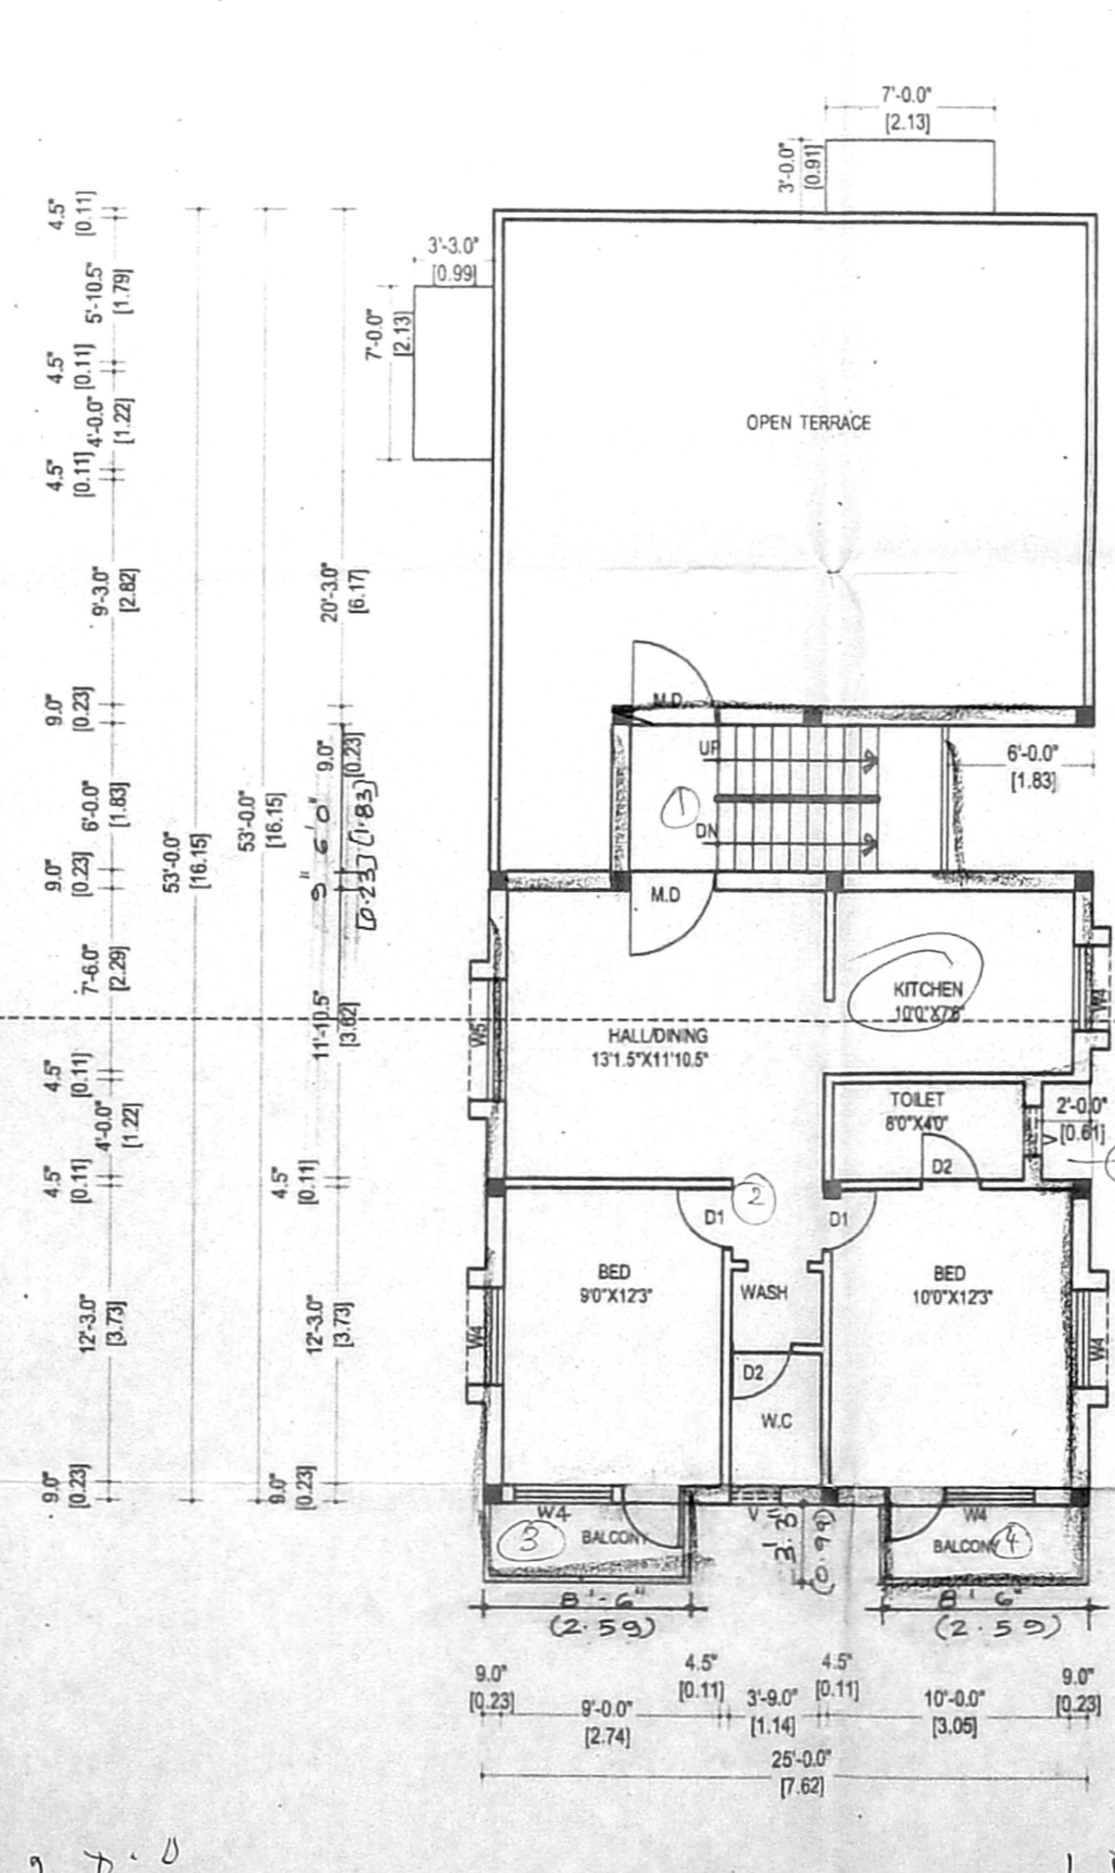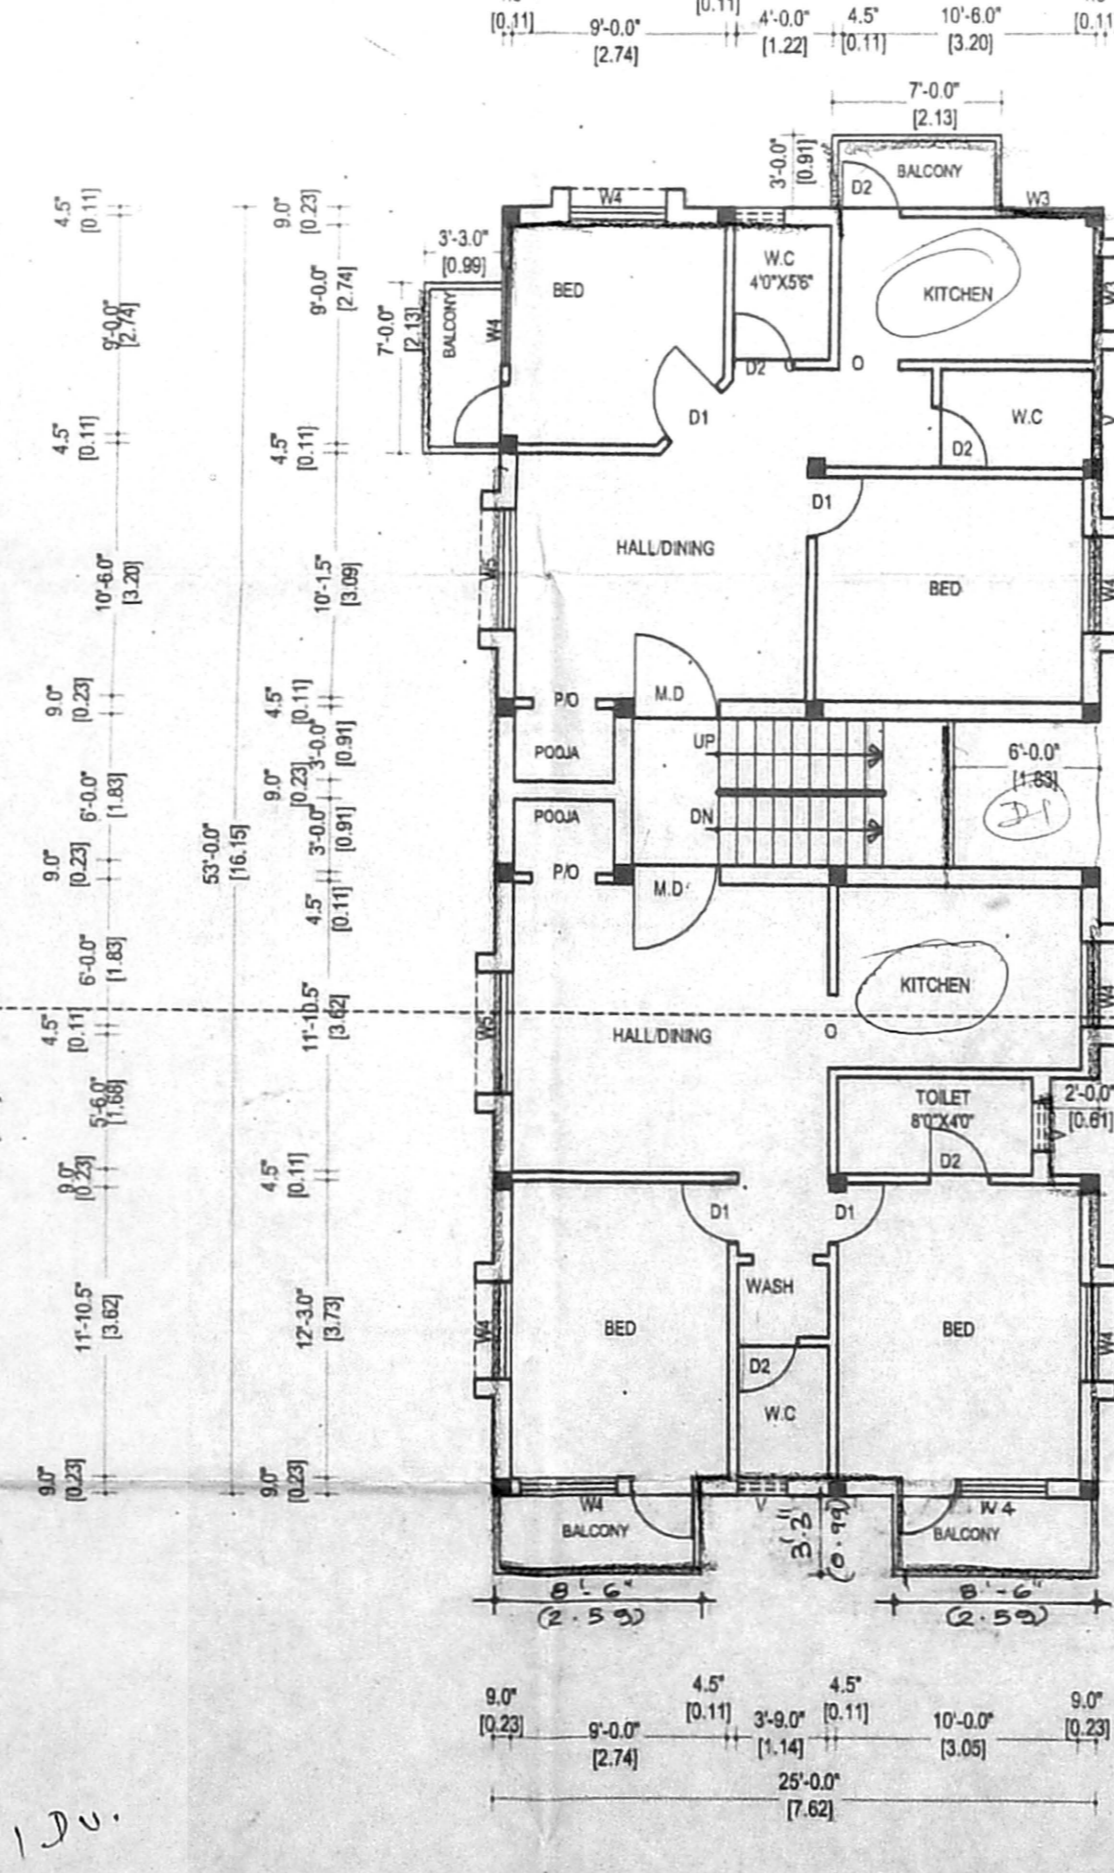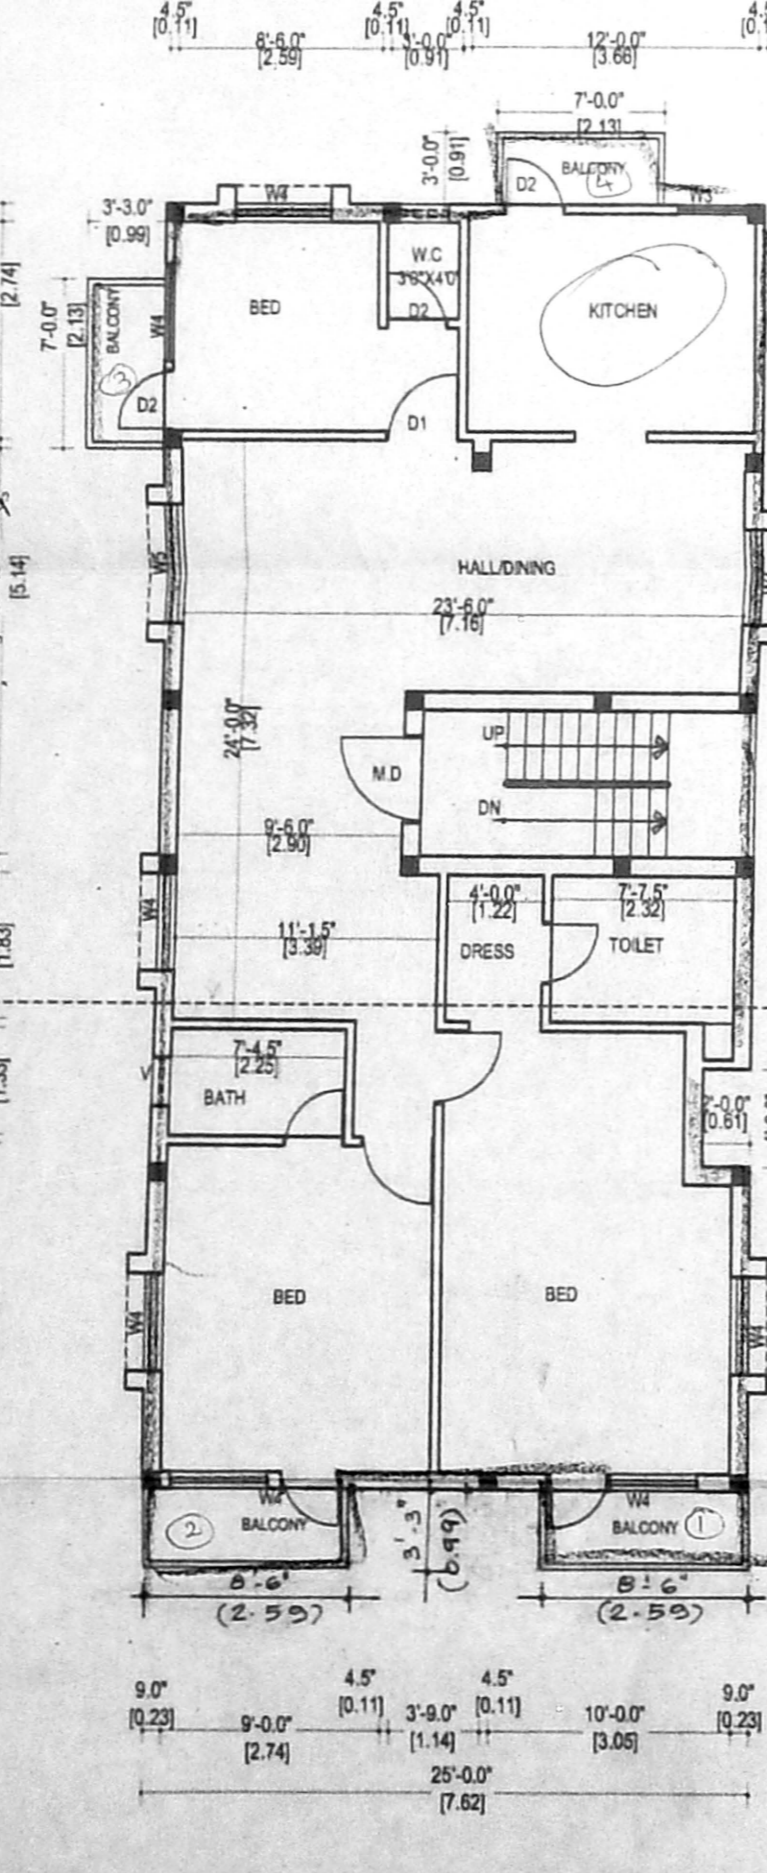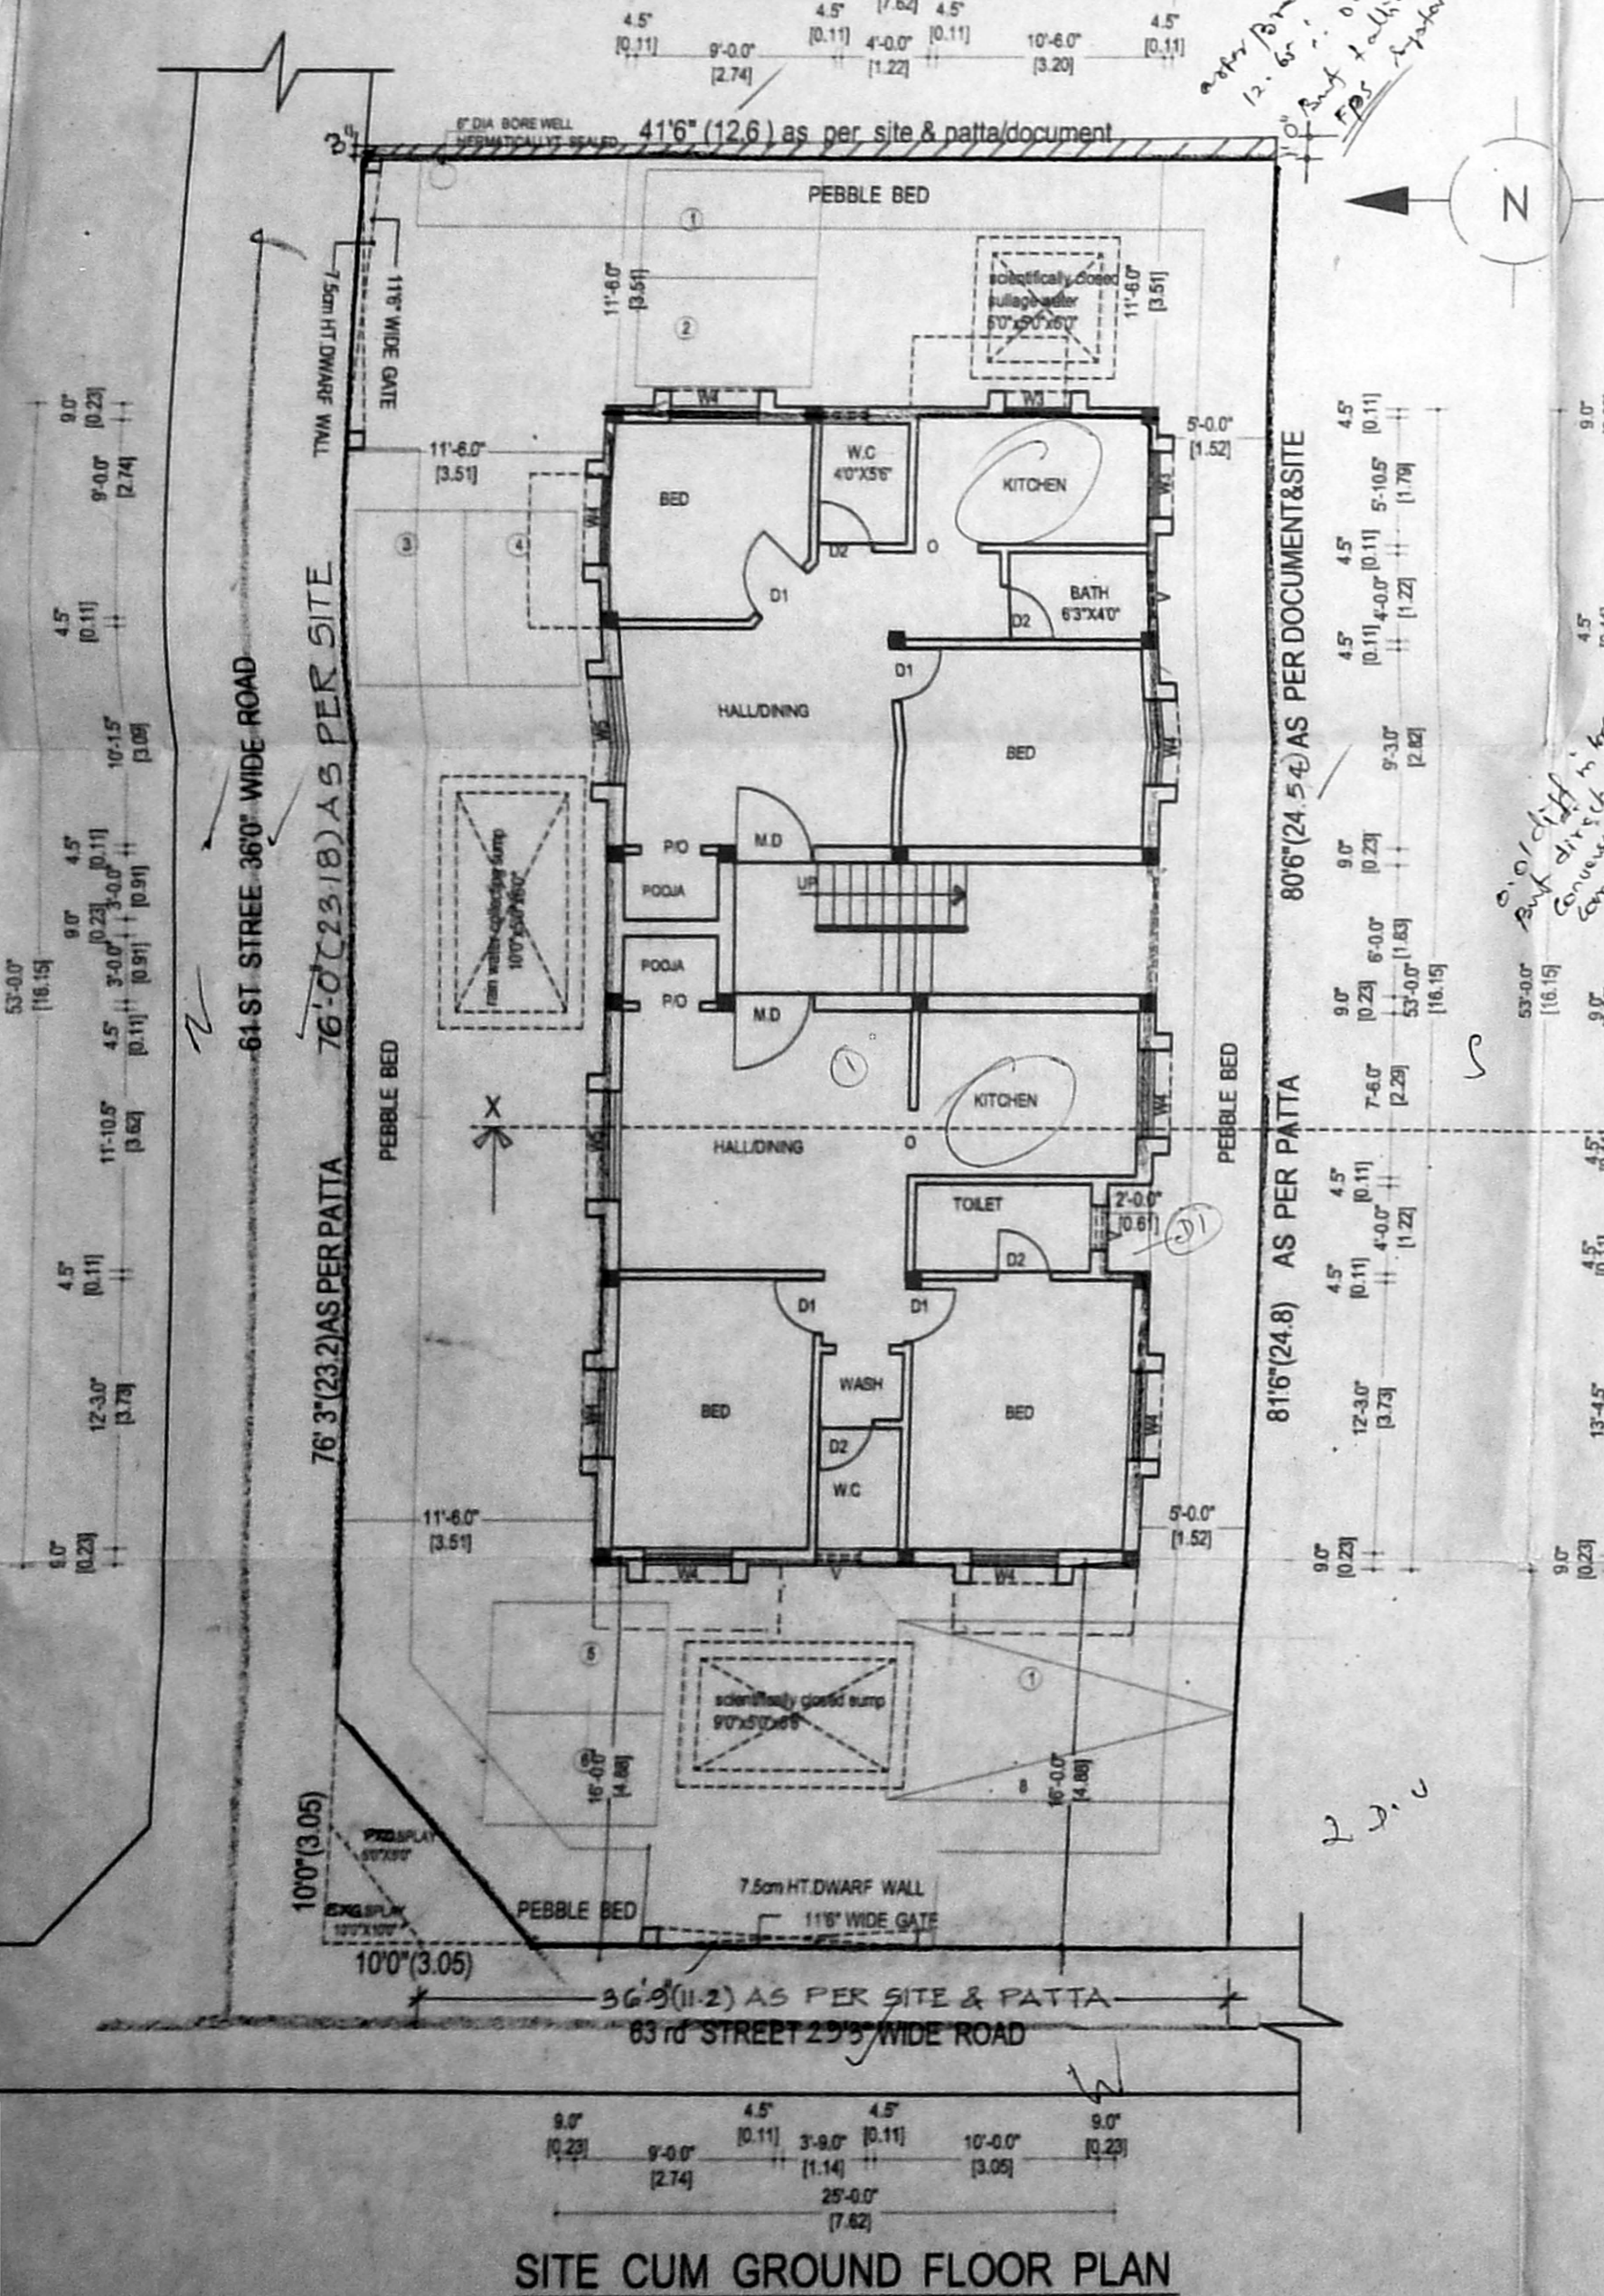

PROPOSED	<input type="checkbox"/>
BOUNDARY	<input type="checkbox"/>
ROAD	<input type="checkbox"/>
PROJECT TITLE	PROPOSED RESIDENTIAL BUILDING IN PLOT NO:C-656, NEW DOOR NO.1, 63 rd STREET, ASHOK NAGAR, CHENNAI - 83, IN OLD S. NO :205 (PT), T.S.NO. 3, BLOCK NO : 65, KODAMPAKKAM VILLAGE, DIVISION = 123, ZONE = 8

M. Ganesh

OWNER

A. KARTHIKEYAN, M.E.  
Consulting Civil Engineer  
Structural & Geotech. Designer  
Licensed Surveyor Class - I  
Reg. No. 872-2003  
105 (A-48), 3rd Avenue  
Anna Nagar, Chennai-109  
Phone: 2626262

Total 62.05