

PLAN SHOWING THE PROPOSED RESIDENTIAL BUILDING, AT PLOT NO: 1, OLD DOOR NO: 1, NEW DOOR NO: 7, TNGO COLONY MAIN ROAD, SBI 3RD COLONY, NANGANALLUR, ALANDUR MUNICIPALITY, TAMBARAM TALUK, KANCHI PURAM DISTRICT. IN OLD S NO: 8/3 PART, T.S. NO: 139 - BLOCK NO: 9, WARD 'D' THALAKKANACHERY VILLAGE. SCALE: 1" = 8'0" (1:100)

JOINERY DETAILS		FEET
MD	MAIN DOOR	3.6 x 7.0
D	PANEL DOOR	3.0 x 7.0
DL	DO	1.6 x 7.0
W	PANEL WINDOW	6.0 x 4.6
W1	DO	4.0 x 4.6
W2	DO	3.0 x 4.6
KW	KITCHEN WINDOW	6.0 x 3.6
V	VENTILATOR	3.0 x 2.0
G	GRILL GATE	6.0 x 6.6

AREA DETAILS		SQFT	SQM
PLOT EXTENT			
AS PER PATIA		4004.31	372.0
AS PER DOCUMENT		3943.00	366.30
A S PER SITE		3950.60	367.01
G FLOOR AREA		1442.20	134.00
F FLOOR AREA		1742.00	161.80
S FLOOR AREA		1742.00	161.80
HEAD ROOM		116.25	10.80
TOTAL AREA		5042.45	468.44
PLOT COVERAGE		44.18%	
F.S.I		1.25	

COLOUR INDEX	
PROPOSED	
ROAD	
BOUNDARY	





OWNER: P.A. HOLDER

N.A. RANJAN NAVAMANEE
B.Arch., A.I.A., M.C.A.
ARCHITECT LICENSED SURVEYOR
COUNCIL REG. No. CA/00/13127
CORPORATION OF CHENNAI
REG. No. YD/D/1606/90
67, 2nd TRUST MAIN ROAD, CHENNAI - 28.
PHONE: 52101885

LICENSED SURVEYOR:

27/10/04
Revised Plan
Dt. 27/10/04
CMDA (B)/17 No. 1
C. No. B.2/2635/2/04
Asst. P. A.




APPROVED
SUBJECT TO THE CONDITIONS IN
NO. 2635/2/04 - 12-2004
DEVELOPMENT AUTHORITY
CHENNAI - 600 008.

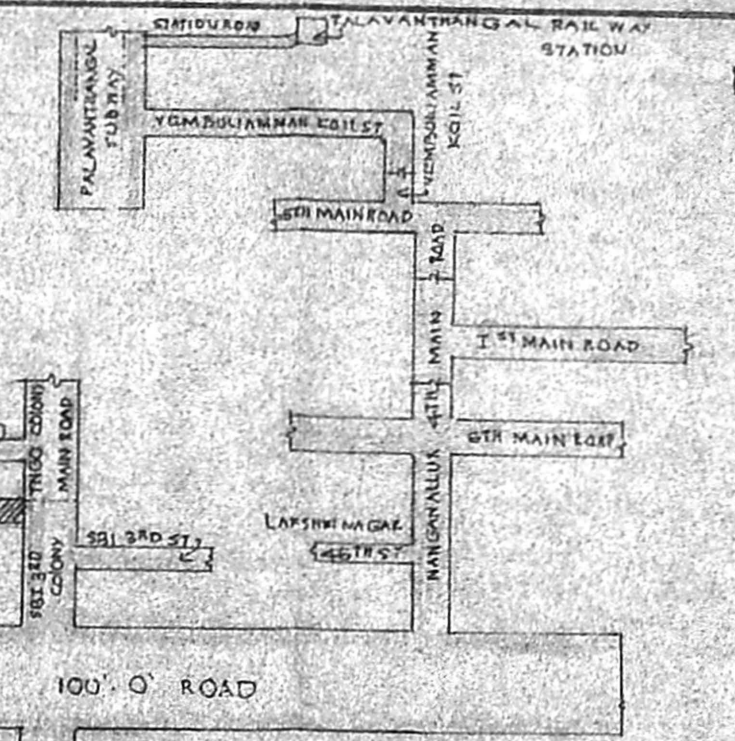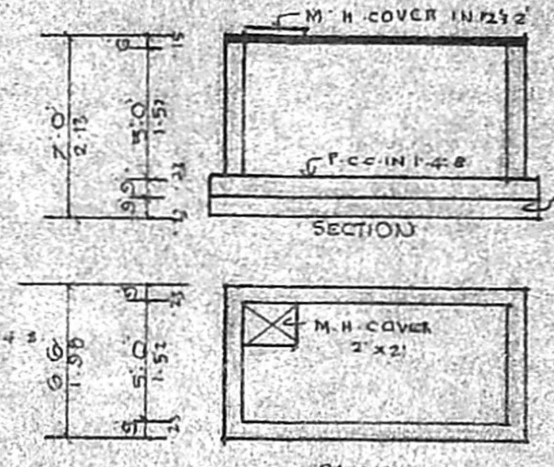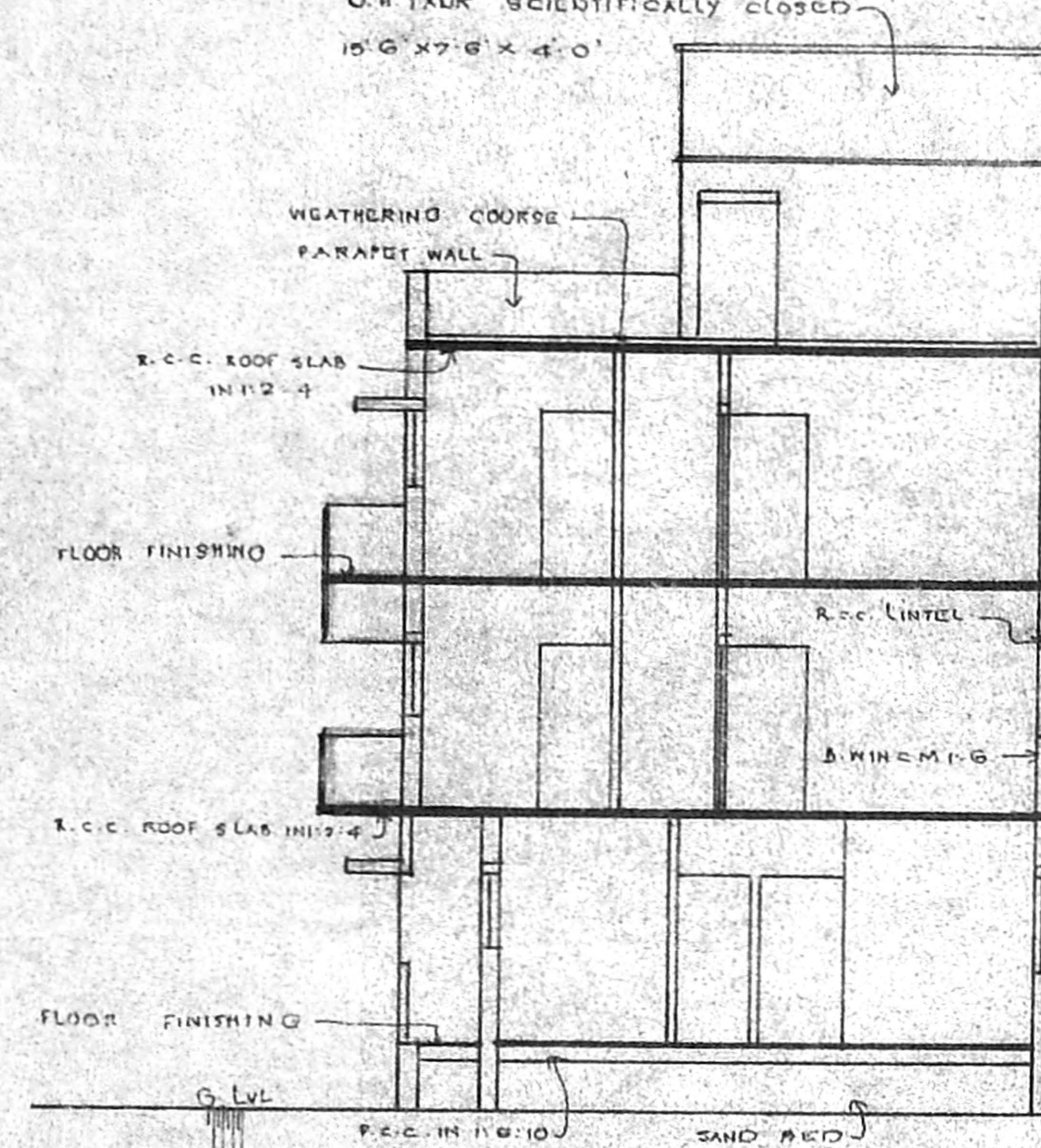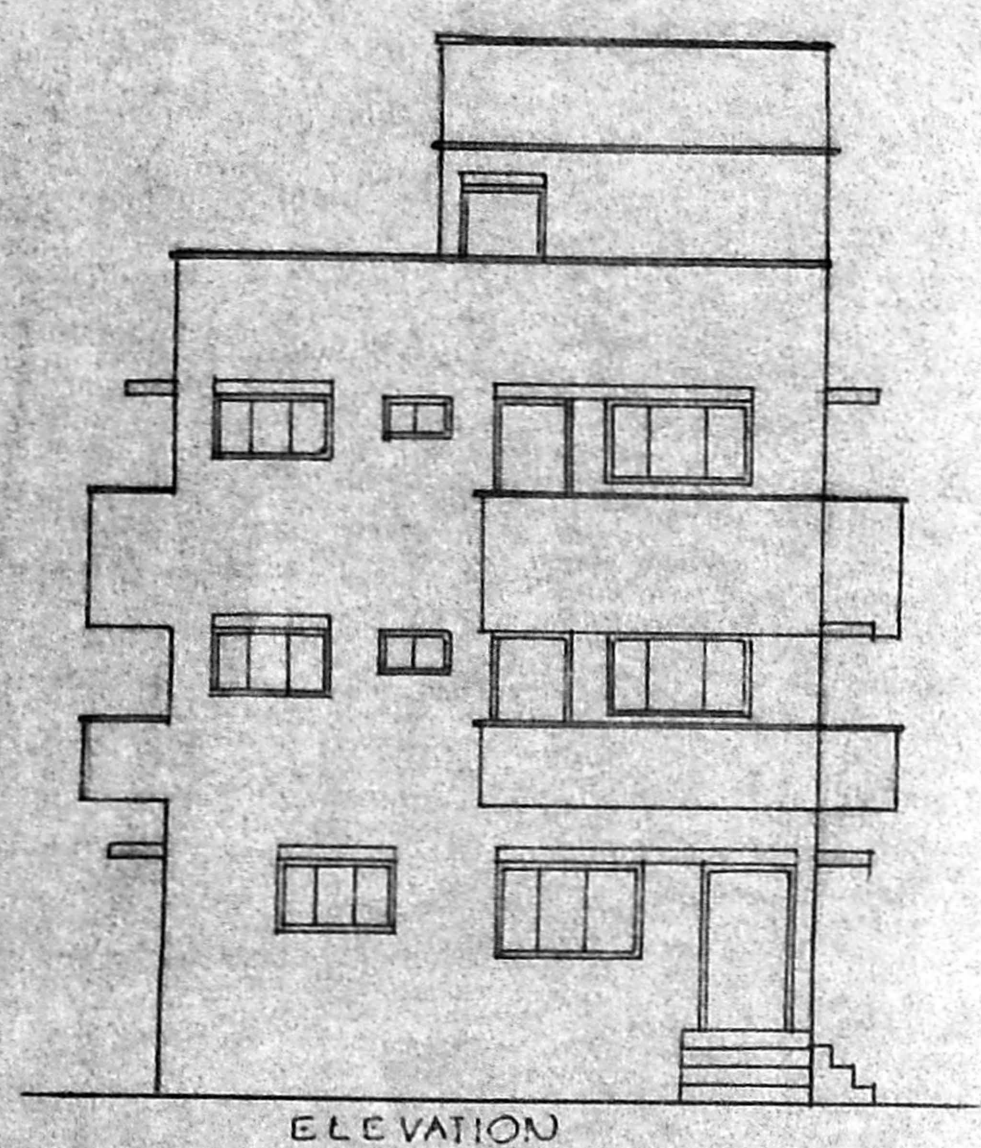

KEY PLAN HTS

COMPOUND WALL DETAILS

ELEVATION OF GATE

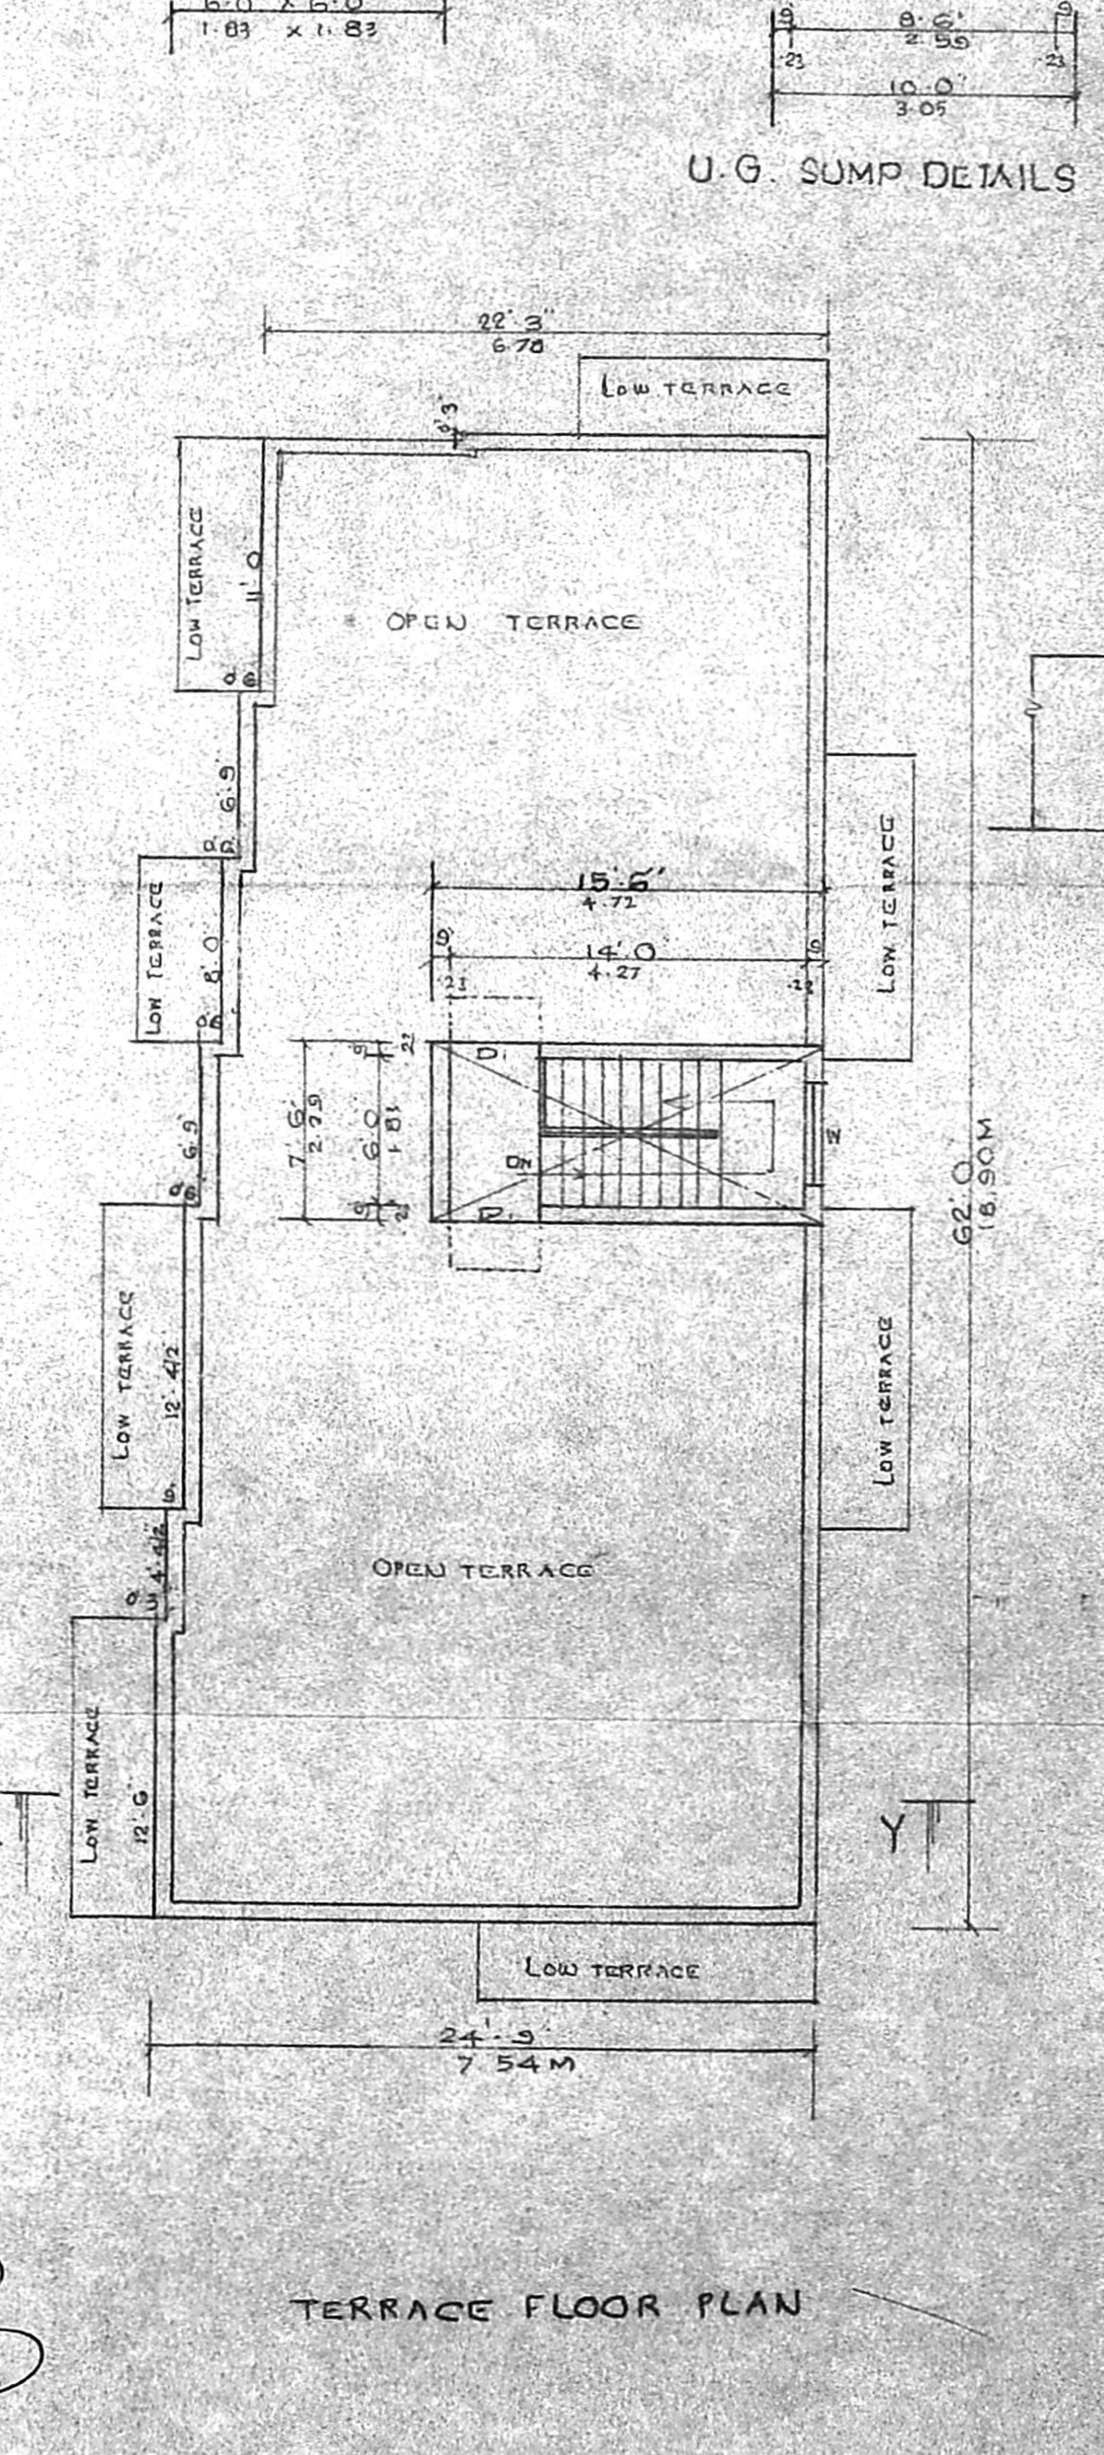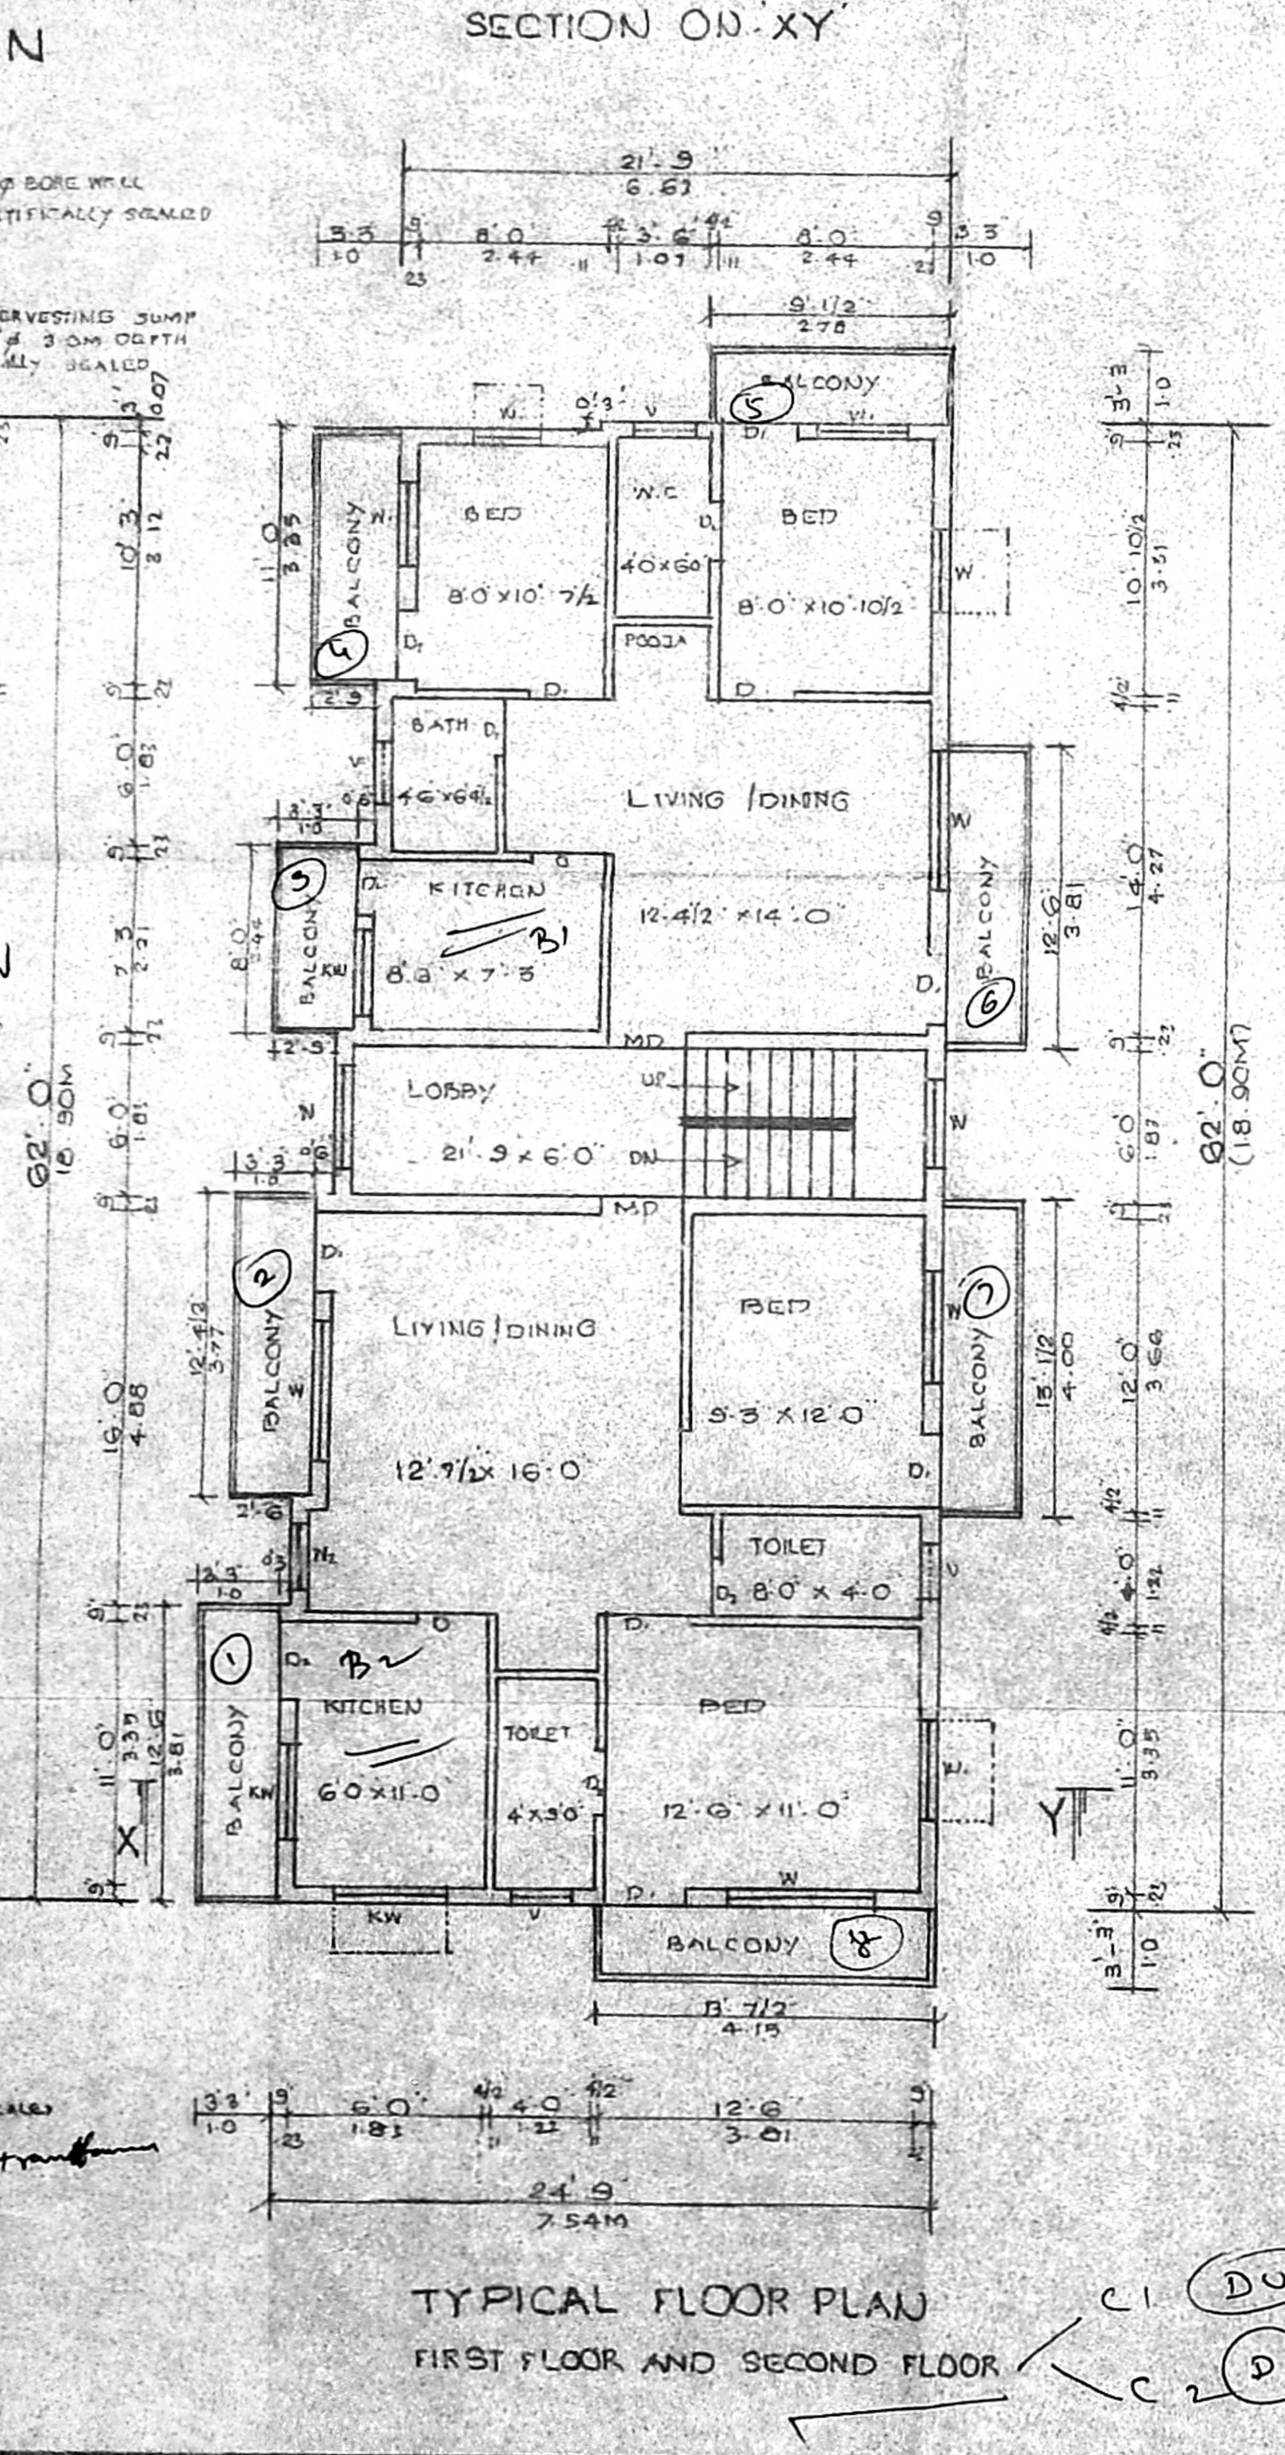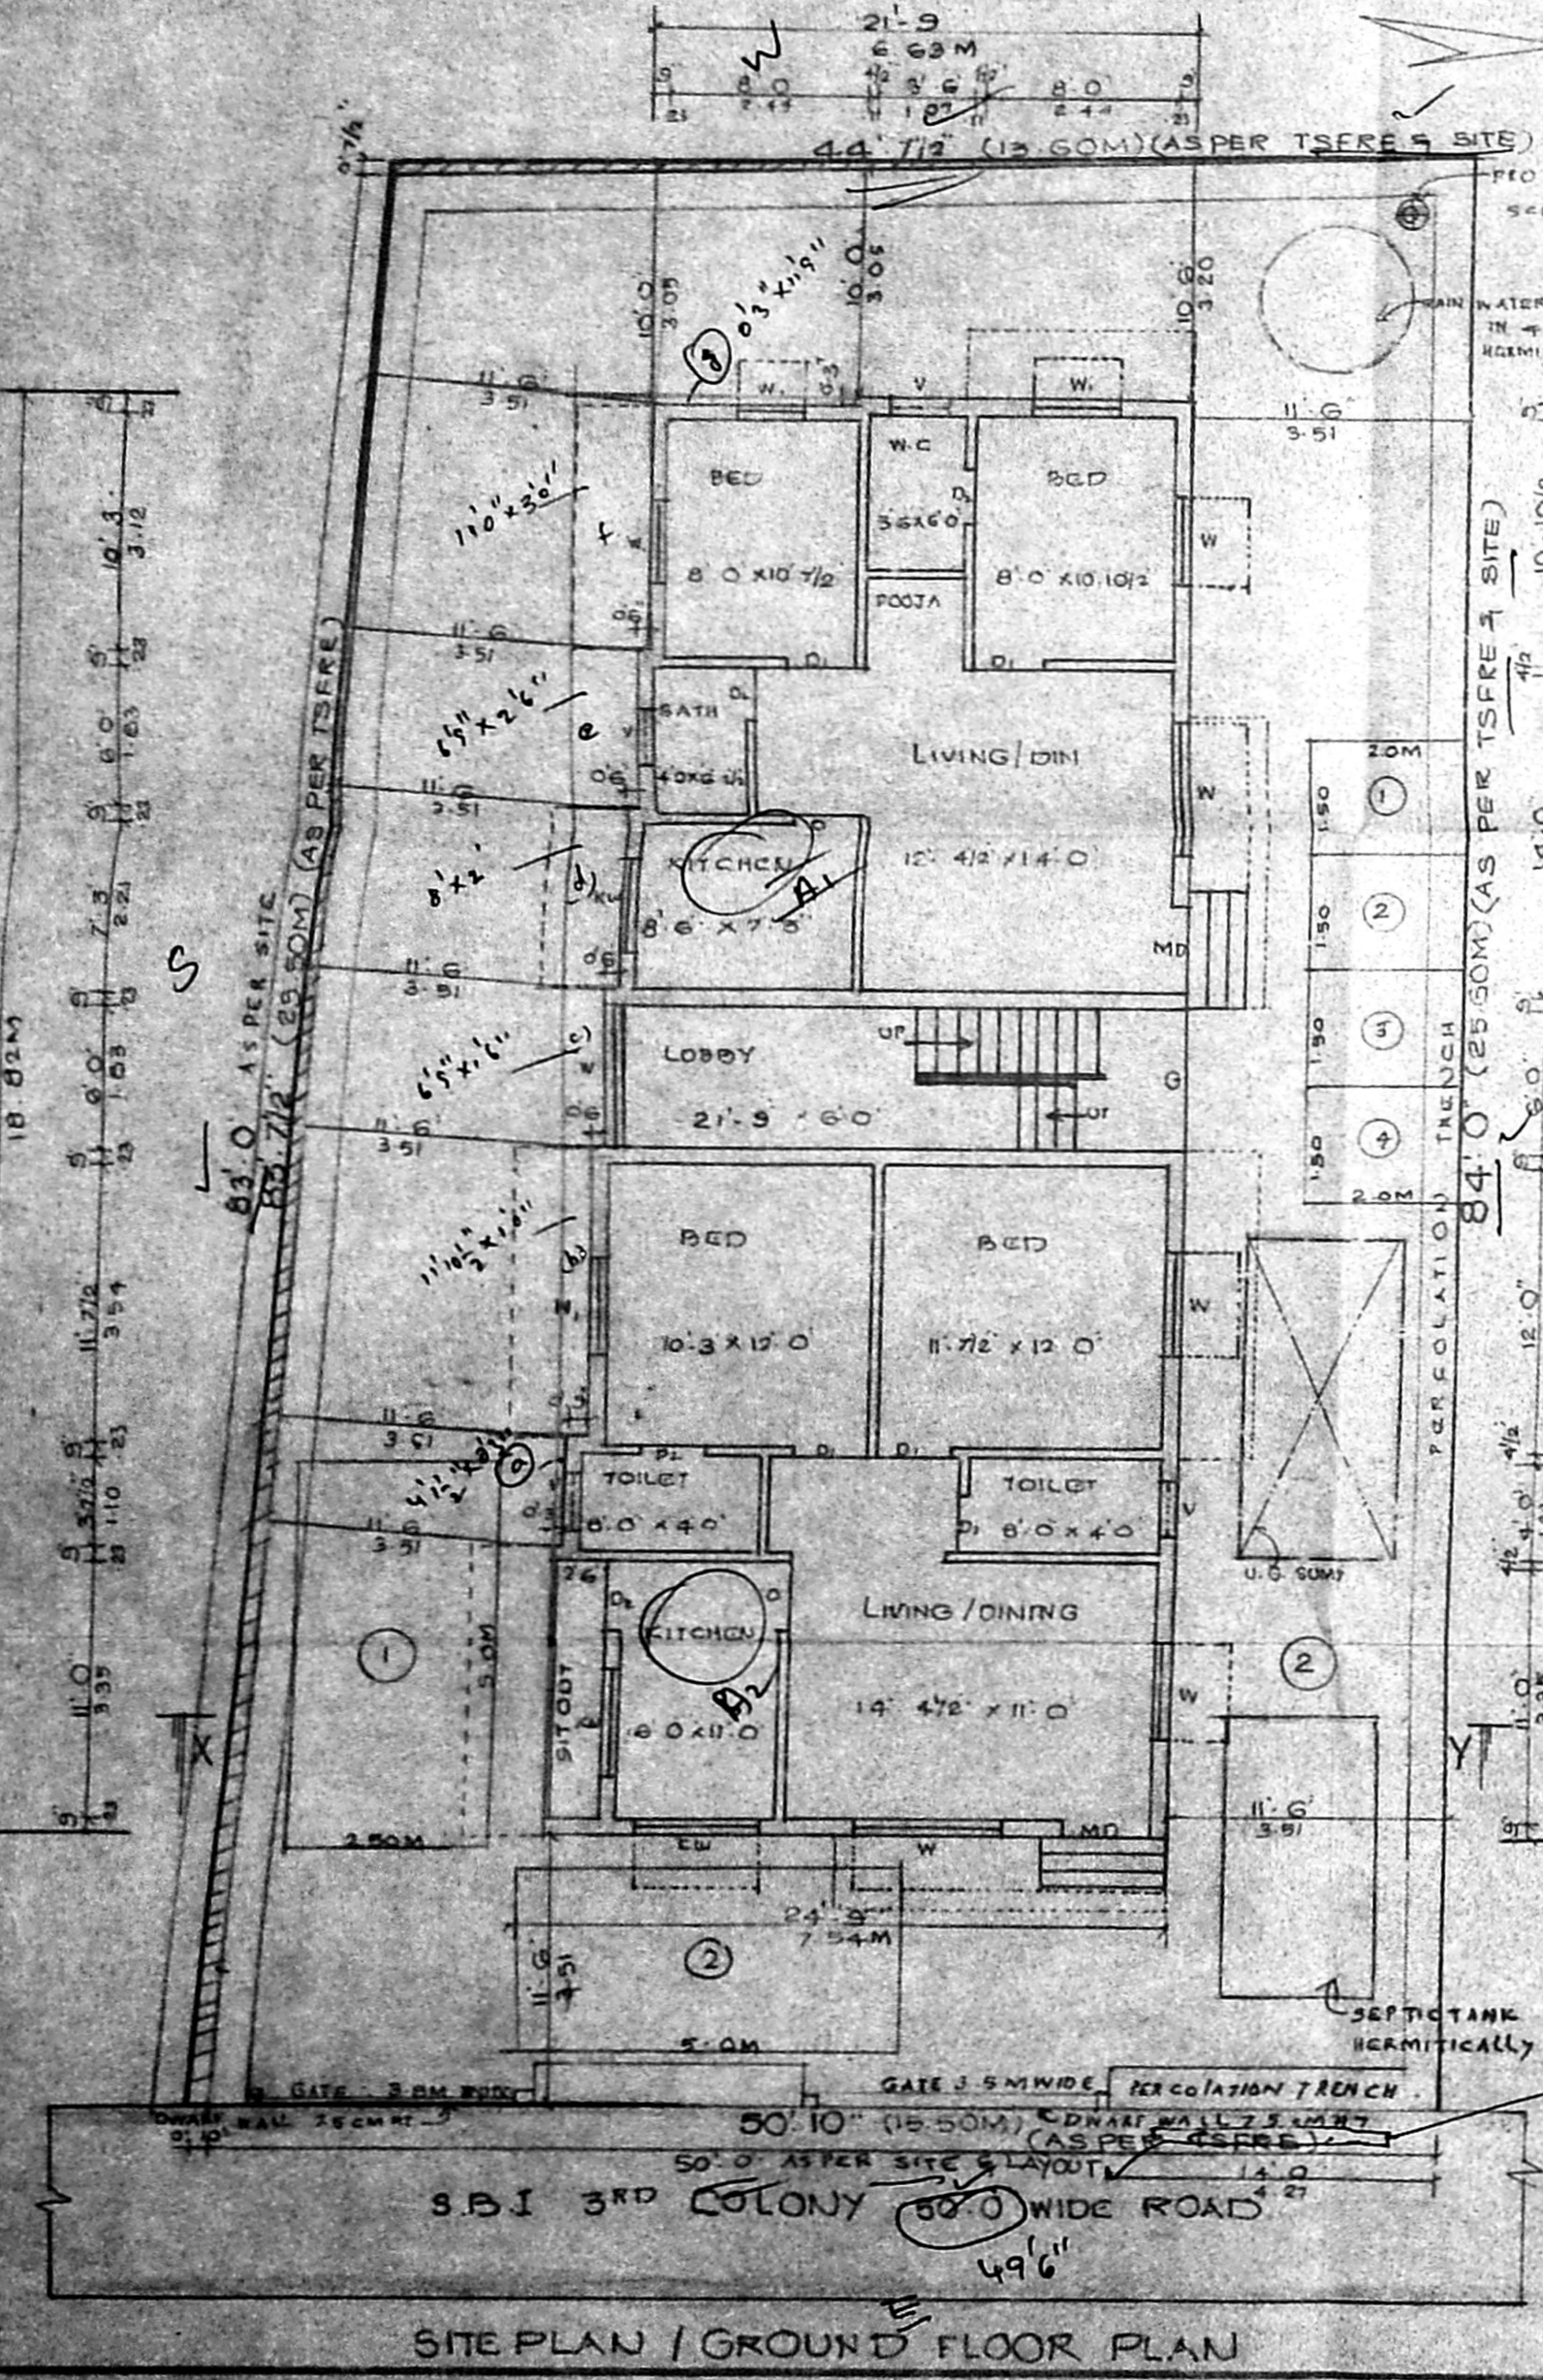

OWNER: P.A. HOLDER

Revised Plan

Dt: 10/11/04

OFFICE COPY

CMDA (B)/E/No. 1
C.No. B2/26552/04

Asst.

Scrutiny

P. A.

AP. 10/11/04

DP. 10/11/04

R.P.D. 27/10/04

2/2

PLAN SHOWING THE PROPOSED -
RESIDENTIAL BUILDING AT PLOT NO. 1,
OLD DOOR NO. 1, NEW DOOR NO. 7,
TINGO COLONY MAIN ROAD,
SBI 3RD COLONY, NANGANALLUR,
ALANDUR MUNICIPALITY, TAMBARAM TALUK,
KANCHEEPURAM DISTRICT.
IN OLD S. NO. 8/3 PART,
T.S. NO. 139, BLOCK NO. 9,
WARD 'D' THALAKKANACHERY VILLAGE
SCALE: 1" = 8' 0" (1:100)

COLOUR INDEX :

PROPOSED


ROAD

BOUNDARY

[Handwritten Signature]

[Handwritten Signature]
N.A. RANJAN KAVAMANEE
B.Arch., A.I.I.A., M.C.A.,
ARCHITECT-LICENSED SURVEYOR
COUNCIL REG. No. CA/90/13127
CORPORATION OF CHENNAI
REG. No. WD/D/1606/90
67, 2nd TRUST MAIN ROAD, CHENNAI - 28.
PHONE : 52101885

LICENSED SURVEYOR

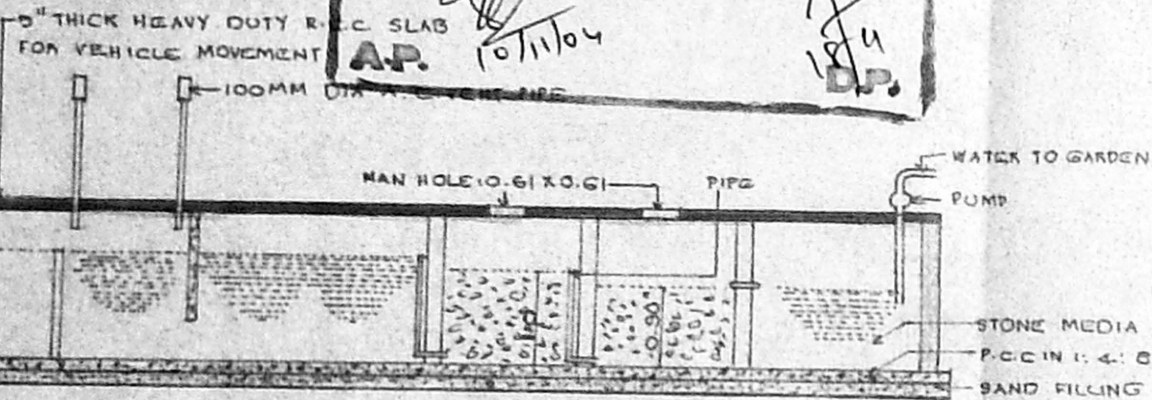


SECTION ON - B-B

B/S4.Bldg/576/B/3/2004
Planning Permit No.

APPROVED
SUBJECT TO THE CONDITIONS IN
THIS OFFICE LETTER

No. B2/26552/04 -12-2004

FOR MEMBER SECRETARY
CHENNAI METROPOLITAN
DEVELOPMENT AUTHORITY
CHENNAI - 600 008.

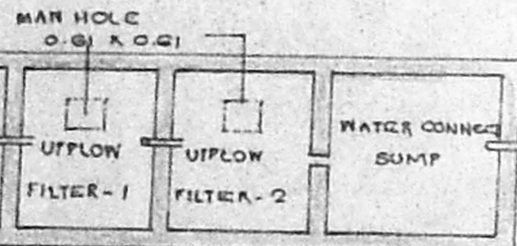

PLAN OF SEPTIC TANK