



ROAD SIDE ELEVATION

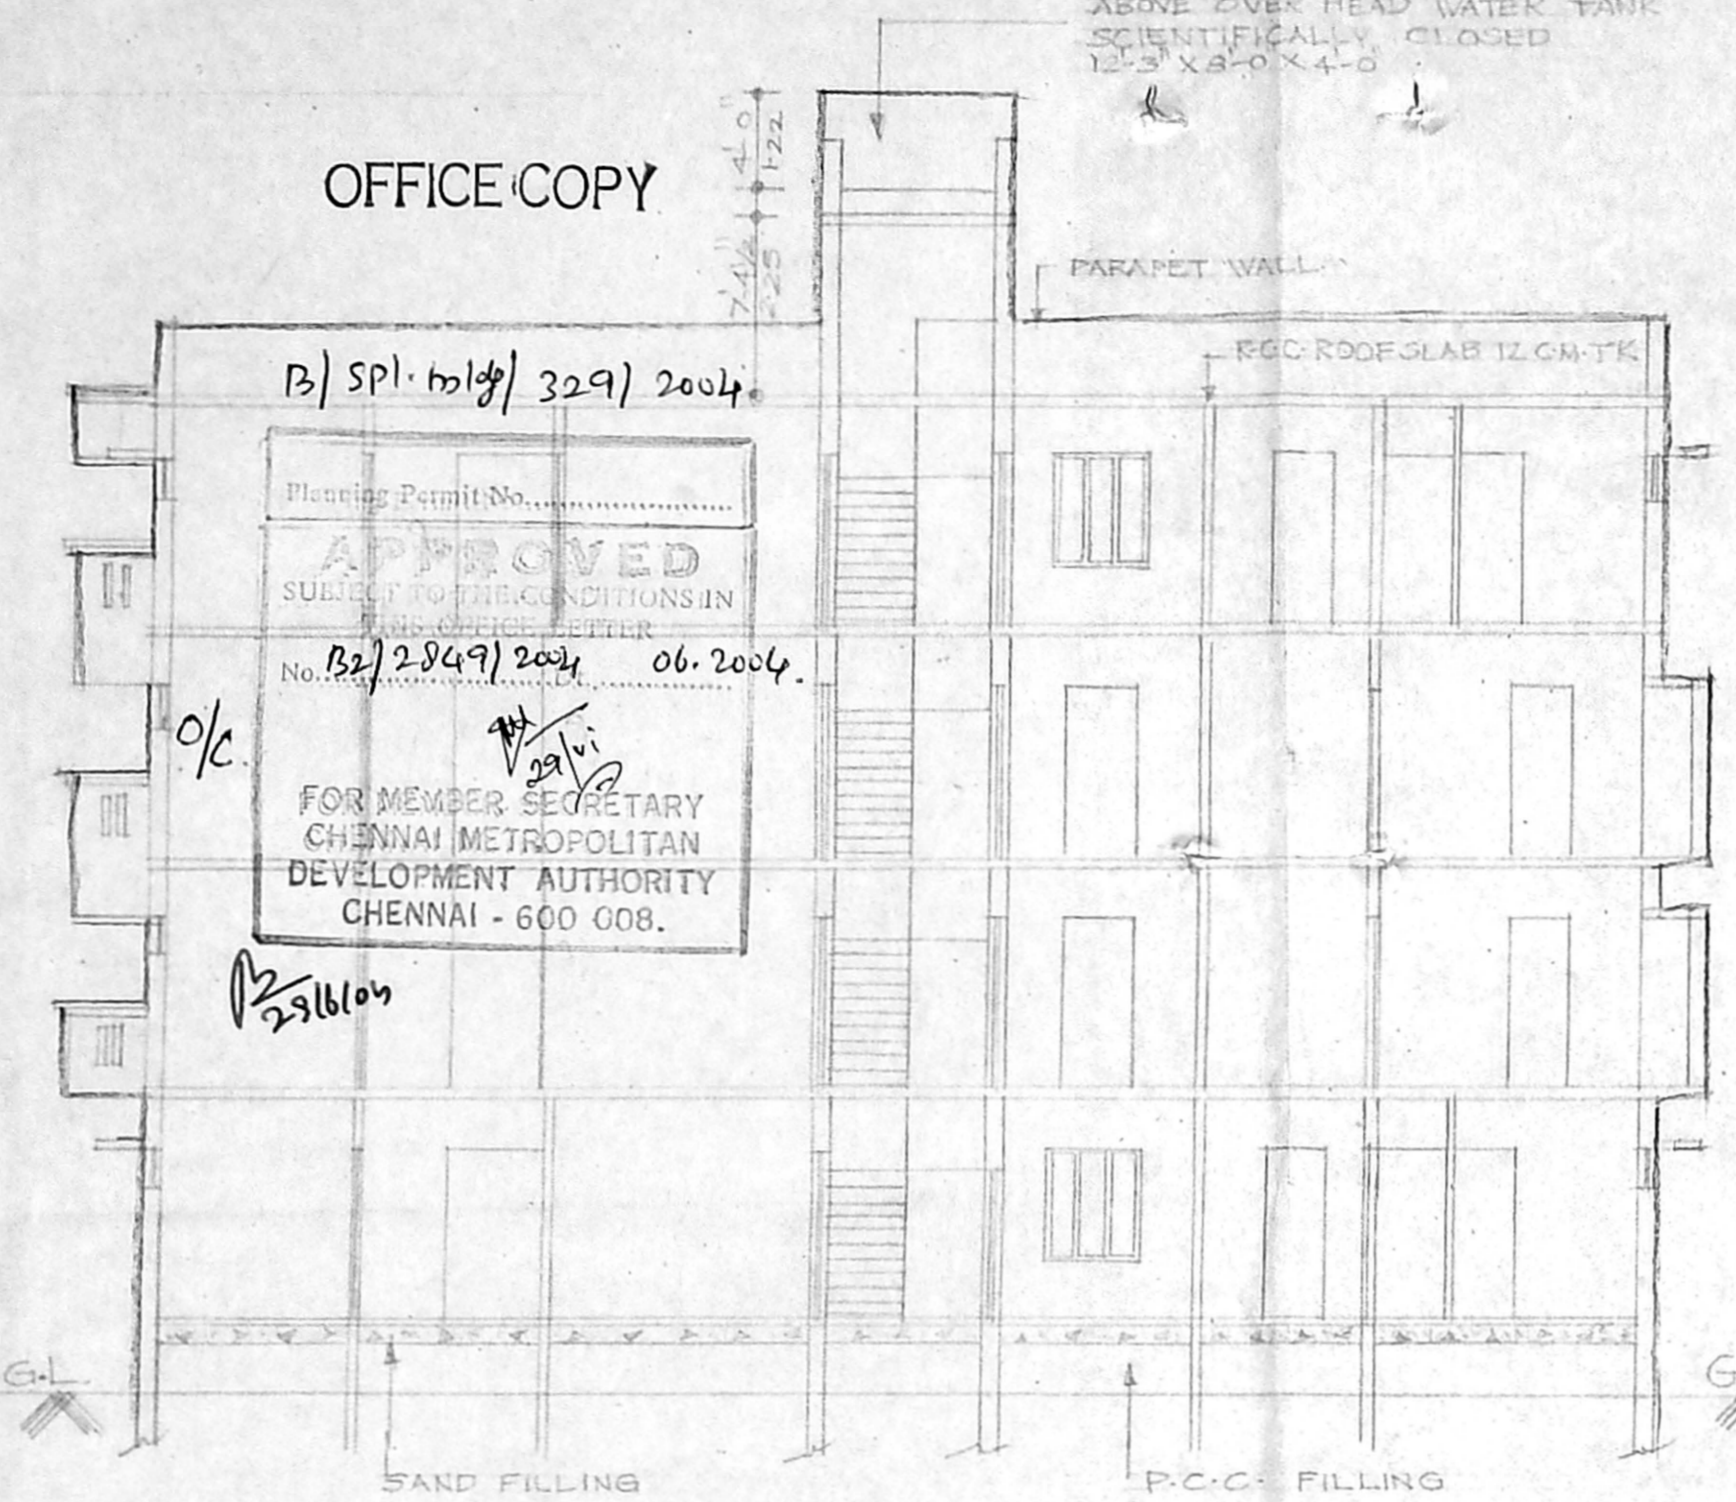

SECTION ON A-A

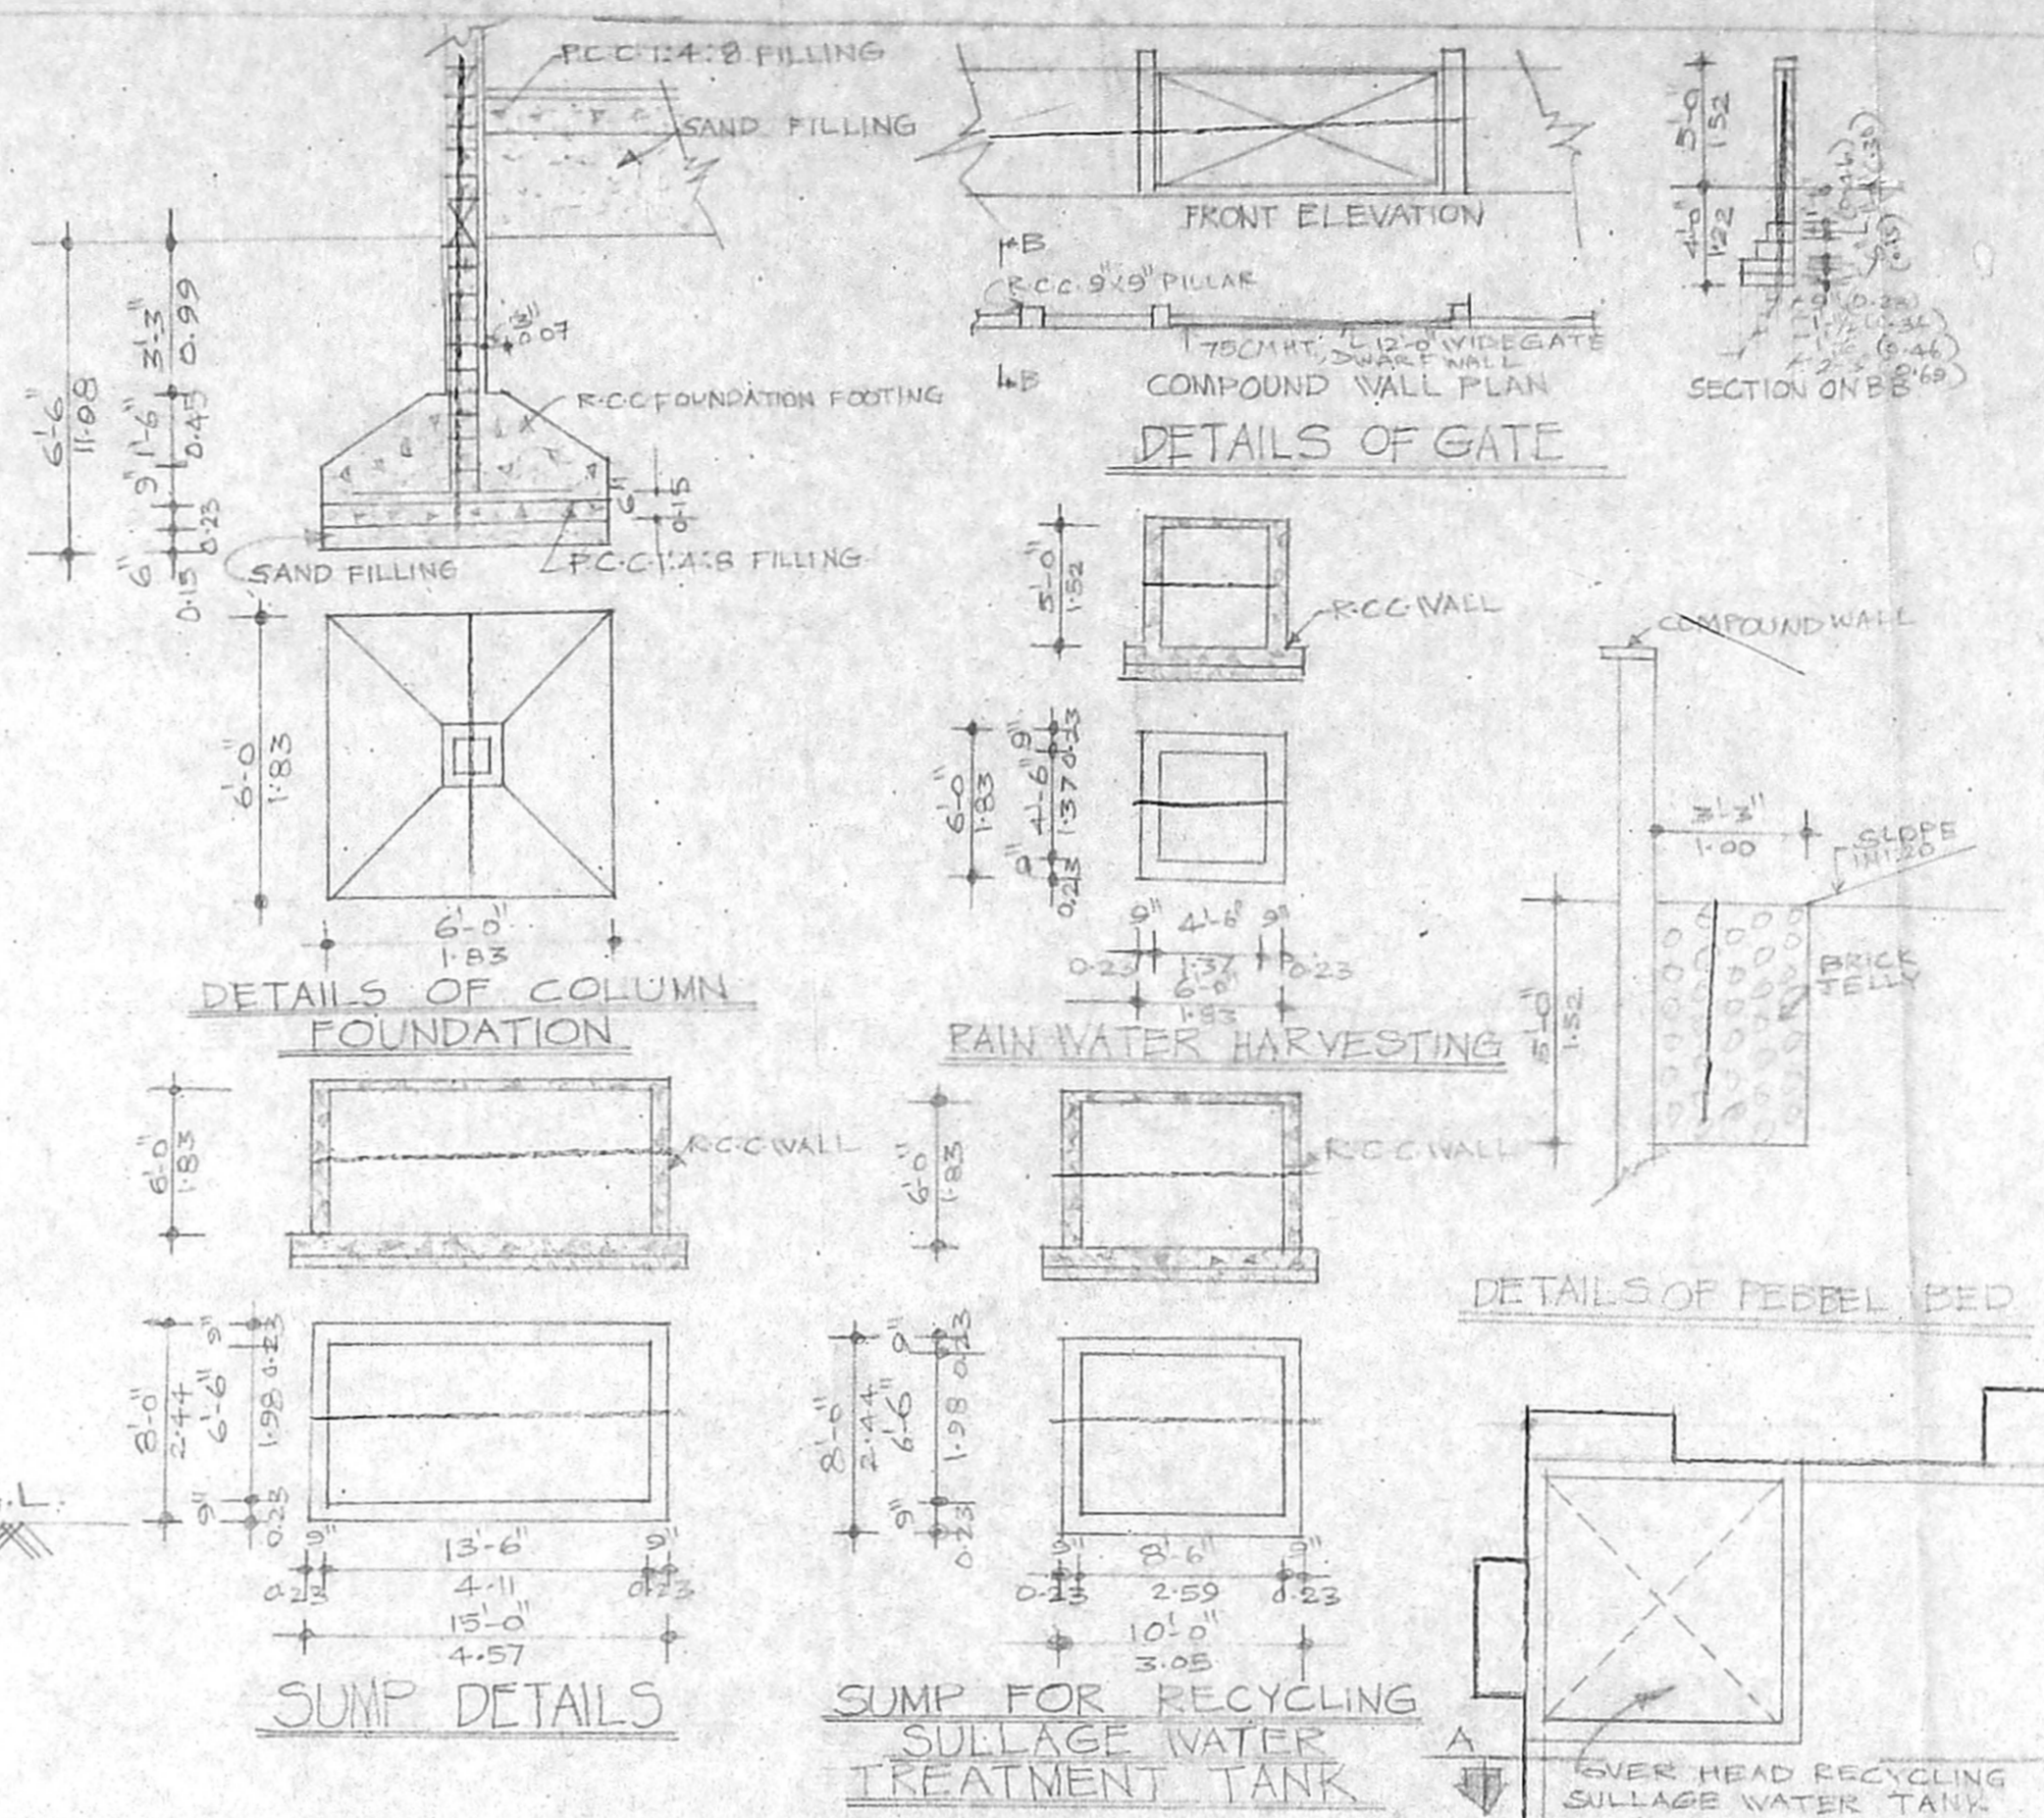


DETAILS OF GATE

DETAILS OF COLUMN FOUNDATION


RAIN WATER HARVESTING

SUMP FOR RECYCLING SULLAGE WATER TREATMENT TANK


DETAILS OF PEBBLE BED

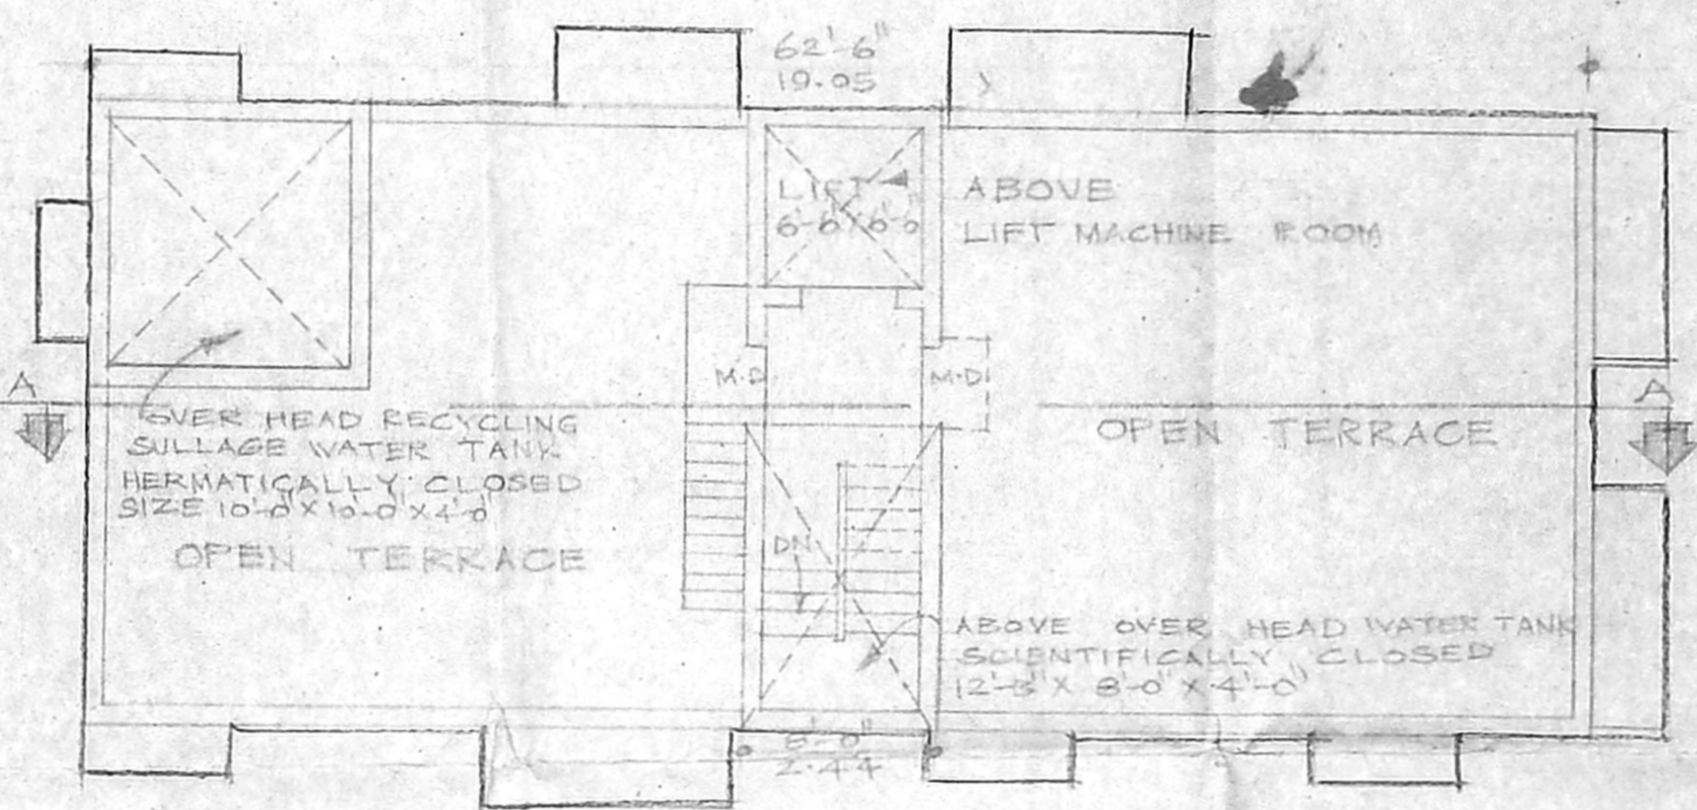


TERRACE FLOOR PLAN

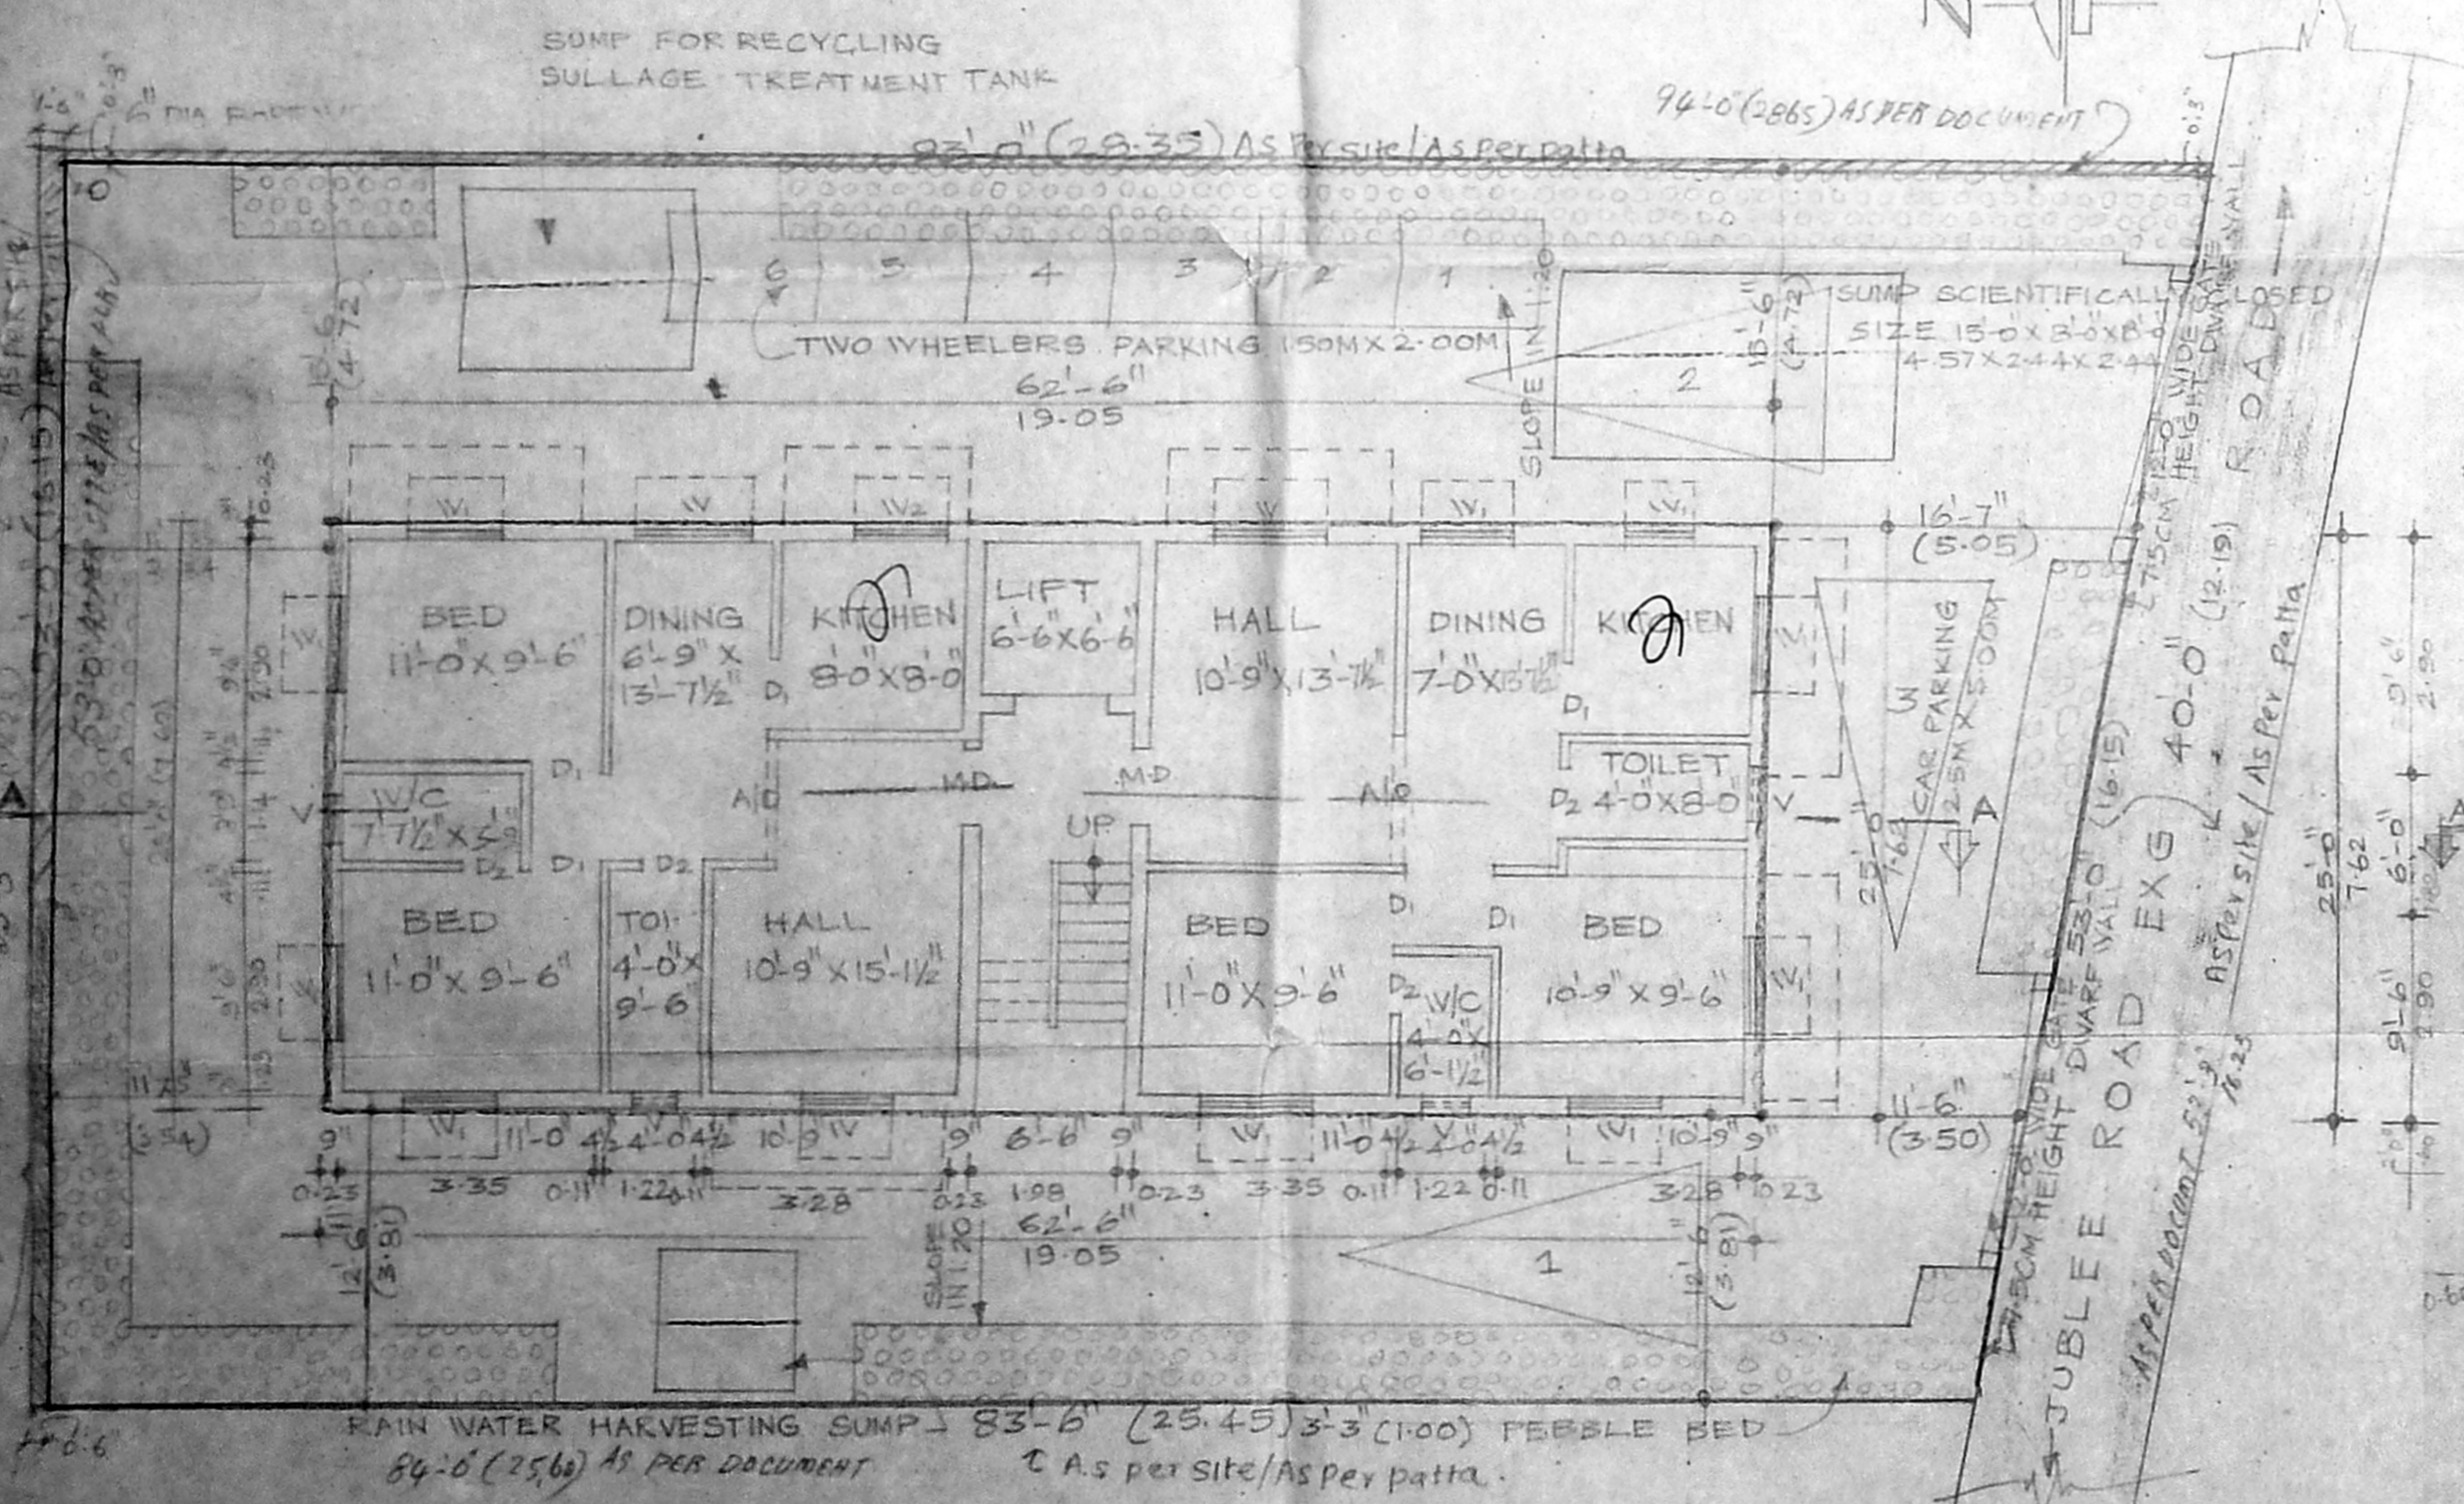

SITE CUM GROUND FLOOR PLAN

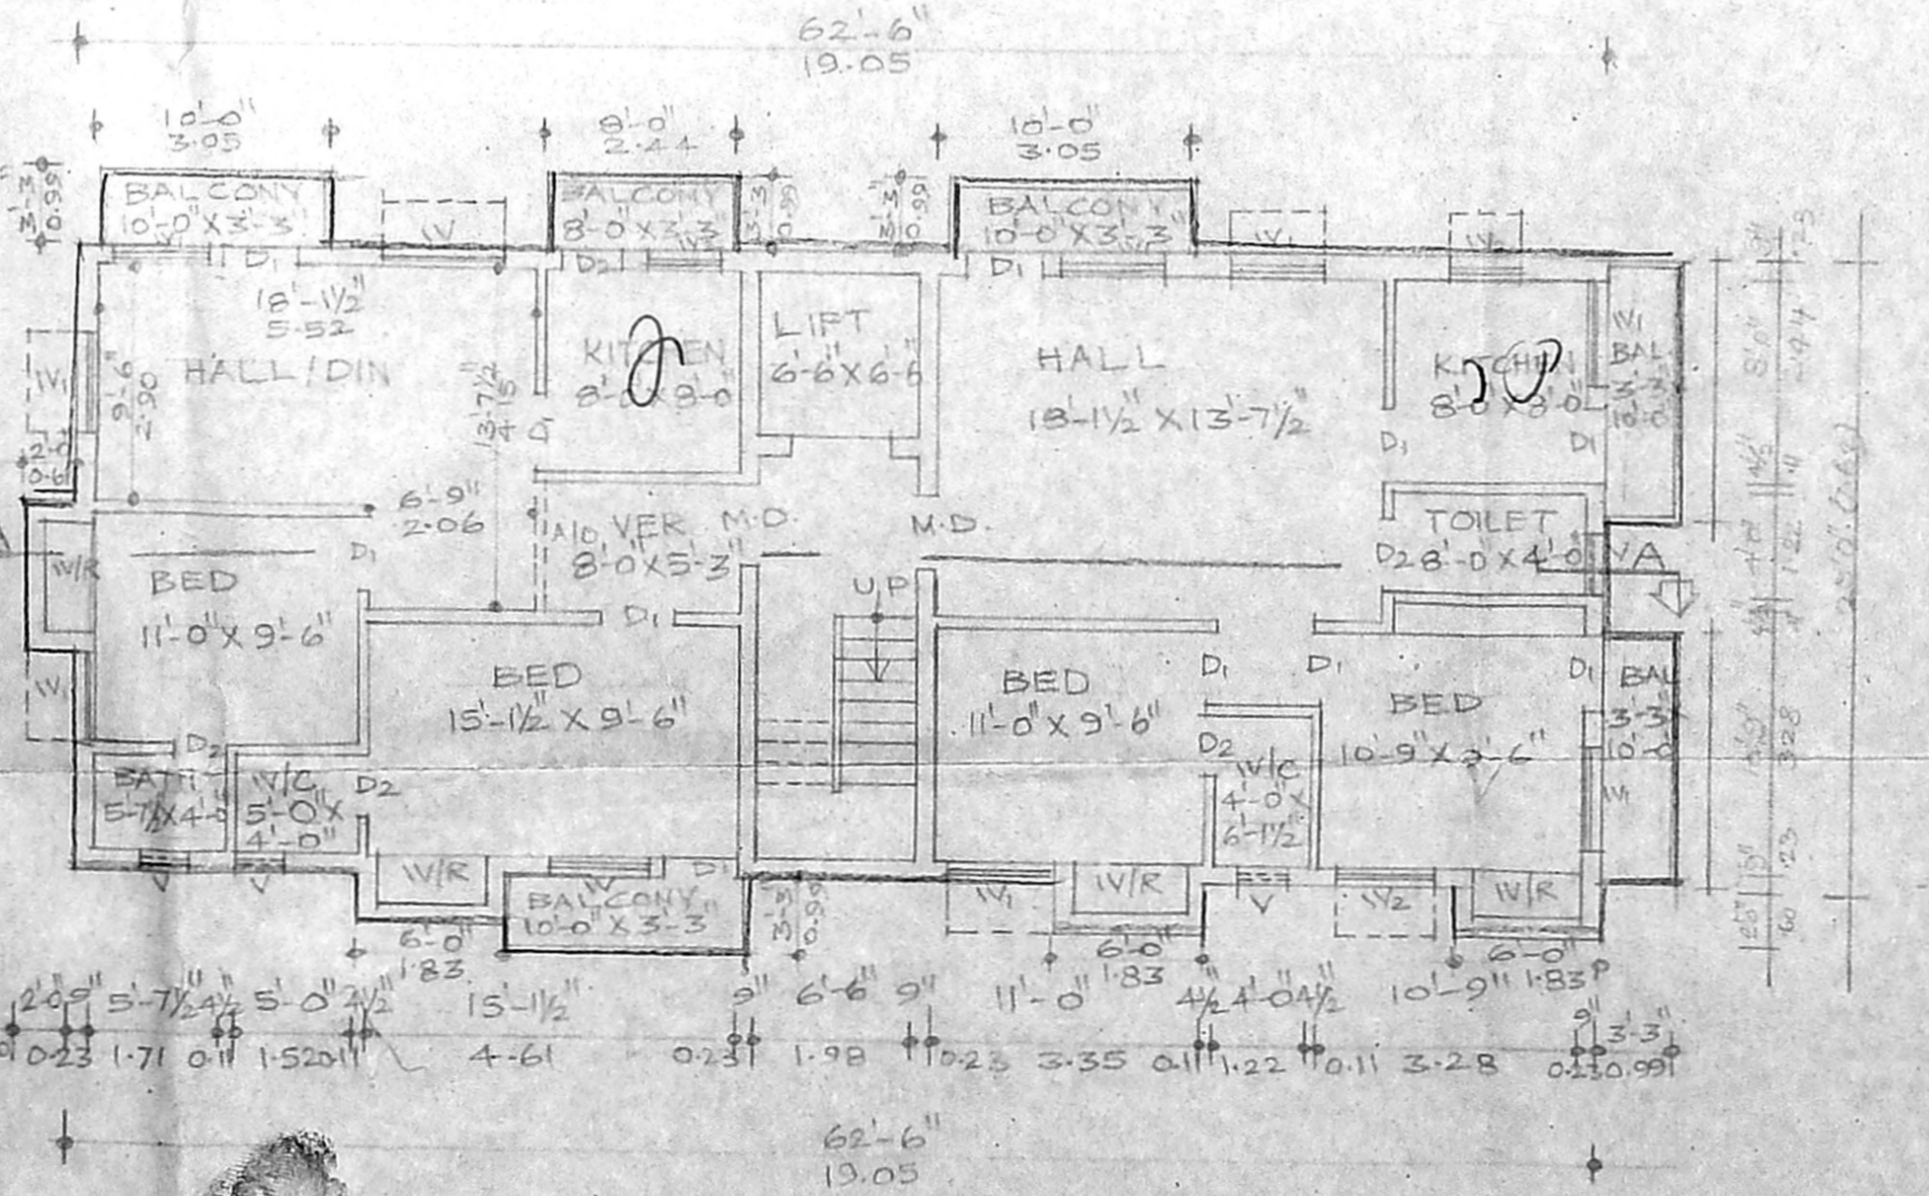

TYPICAL FLOOR PLAN (IST & IIND FLOOR)

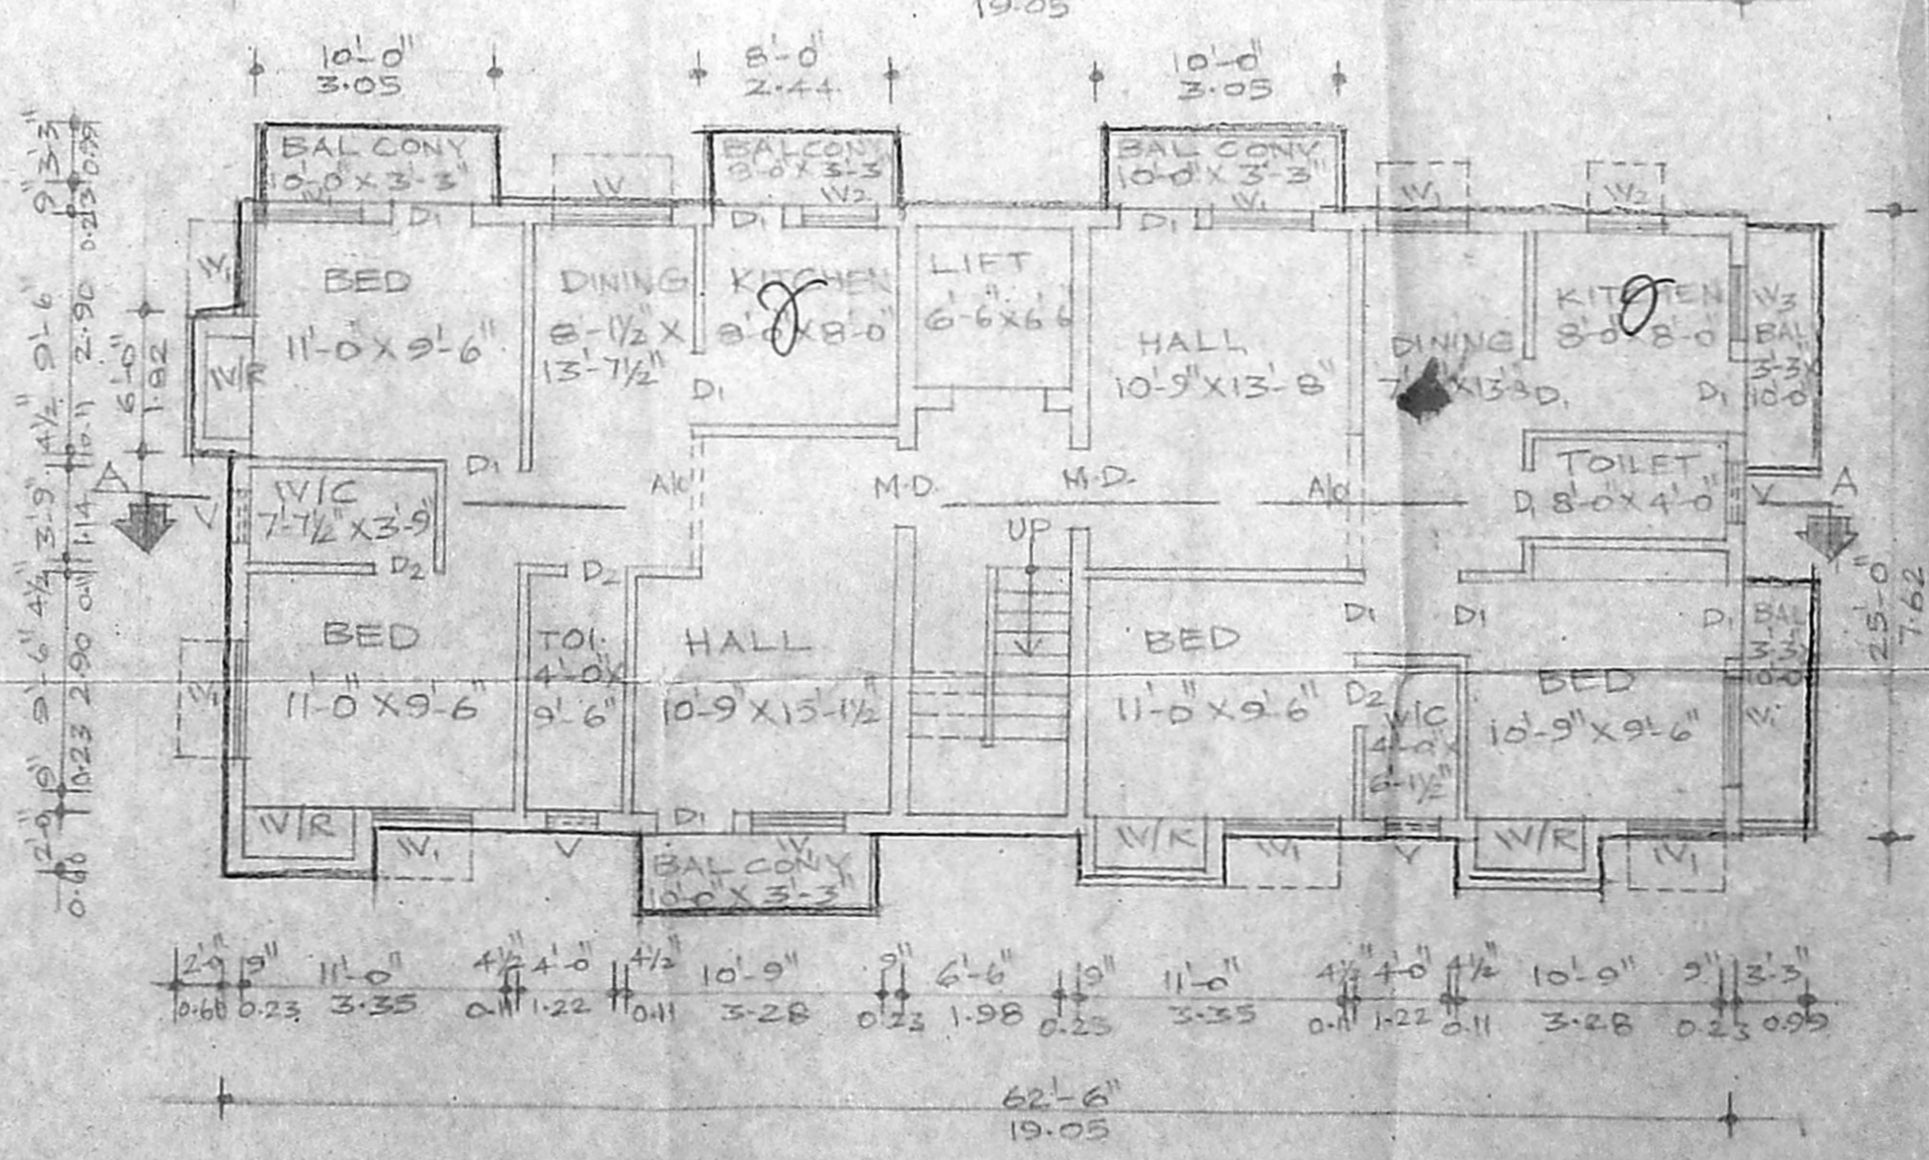

THIRD FLOOR PLAN

CMDA (B) / No. 1
 No. B2/2949/04
 Ass. [Signature]
 Scrutiny P.A. [Signature]
 AP. [Signature] D.P. [Signature]

KEY PLAN
 NOT TO SCALE
 PLAN SHOWING THE PROPOSED CONSTRUCTION OF RESIDENTIAL BUILDING AT OLD NO.38 NEW NO.44 JUBILEE ROAD, T.S.NO.43/2 BLOCK NO.47 OF PULIYUR VILLAGE, DV.NO.125 WEST MAMBALAM, CHENNAI CHENNAI CORPORATION.

DEMOLITION APPROVED
 NO:912/2002 DATED:24-01-2003
 SCALE:1-8-0 OR 1:100

JOINERY DETAILS

MD. MAIN DOOR	3'3" x 7'-0"	1'00" x 2'00"
D. DOOR	3'0" x 7'-0"	0'97" x 2'10"
Ds DOOR	2'6" x 7'-0"	0'76" x 2'10"
W. WINDOW	4'-0" x 4'-6"	1'22" x 1'36"
WV WINDOW	4'-0" x 2'-0"	1'22" x 0'6"
V. VENTILATOR	2'-0" x 1'-6"	0'61" x 2'00"

AREA DETAILS

AS PER DOCUMENT	5031.00 SQFT	467.979 SQM
(AS PER Patta)	4677.00 SQFT OR 434.493 SQM	
PLOT EXTENT		
GROUND FLOOR	1562.50 SQFT OR 145.16 SQM	
FIRST FLOOR	1799.00	167.13
SECOND FLOOR	1799.00	167.13
THIRD FLOOR	1799.00	167.13
TOTAL FLOOR	6959.50 SQFT OR 644.55 SQM	
PLOT COVERAGE	38%	F.S.I. 1+98

COLOUR INDEX

PROPOSED	[Symbol]
EXISTING ROAD	[Symbol]
SITE BOUNDARY	[Symbol]

SIGNATURE OF OWNER
 [Signature]

SIGNATURE OF LICENSED SURVEYOR
 [Signature]

S. ATHIYANAN, B.E.,
 Class-I, Licensed Surveyor - No.192
 Corporation of Chennai
 5, Nathamuni Street, T. Nagar,
 Chennai - 17 Phone: 2813 6224
 Mobile: 91035420