




SECTION THROUGH PEBBLE BED

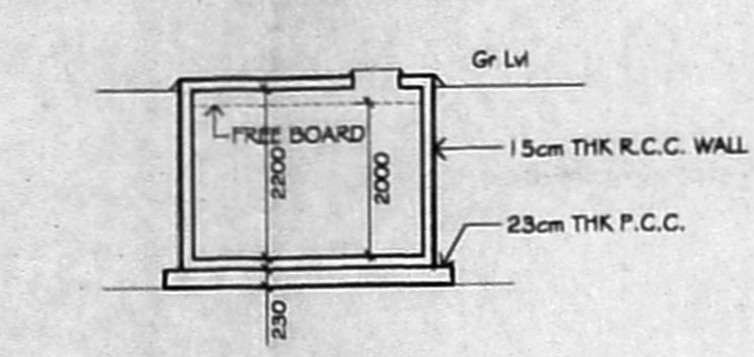


SECTION OF SUMP

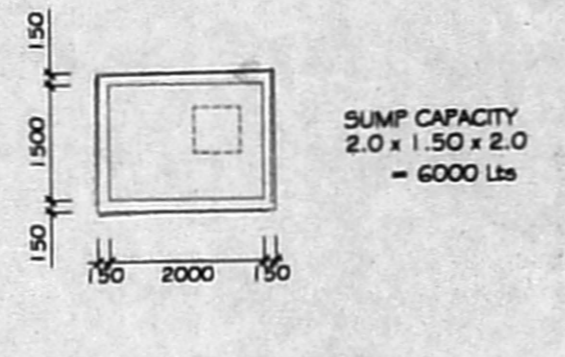


PLAN OF SUMP

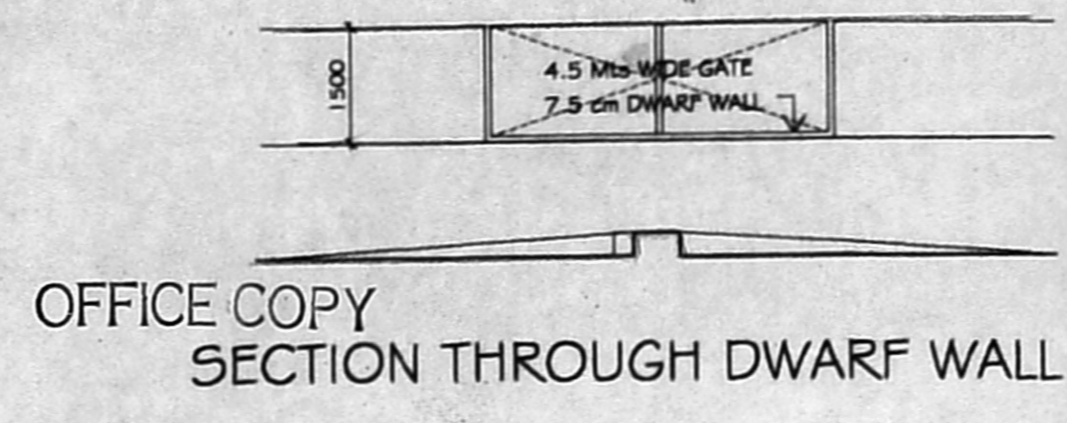


OFFICE COPY SECTION THROUGH DWARF WALL

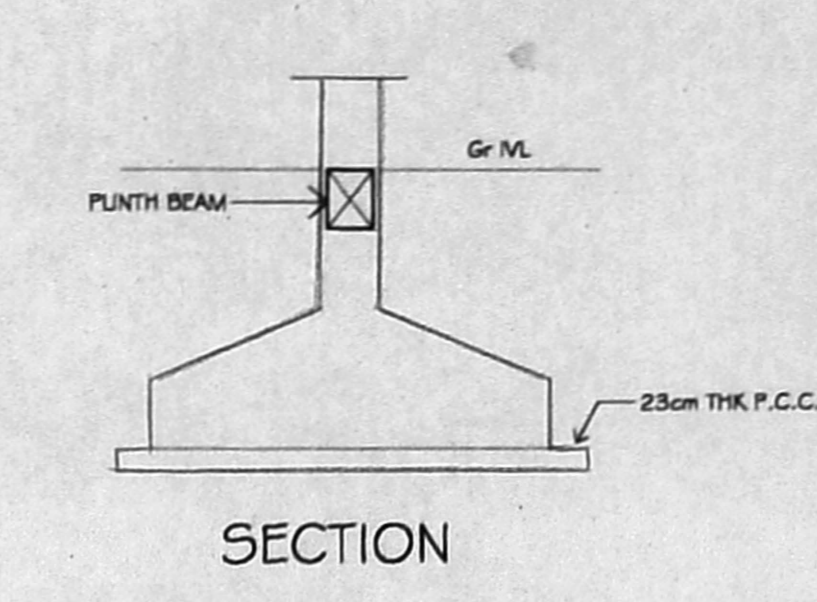

SECTION

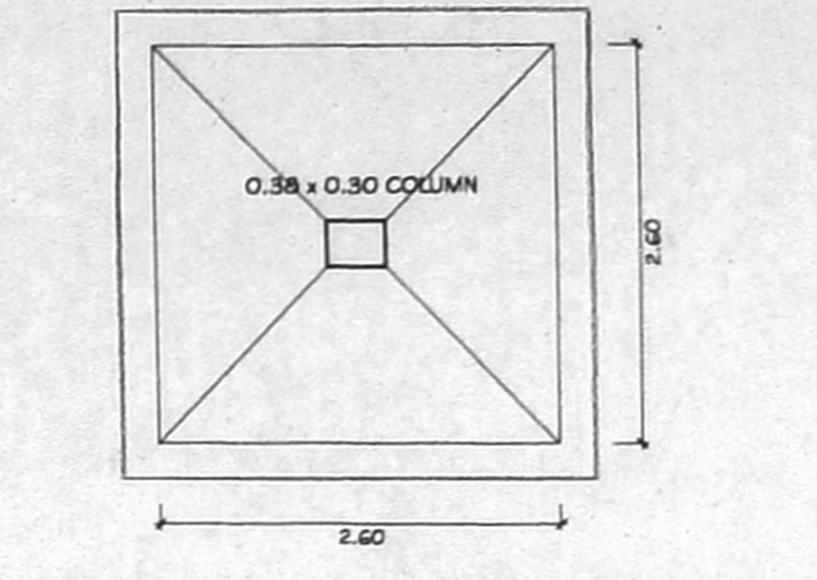

DETAIL OF COLUMN FOOTING

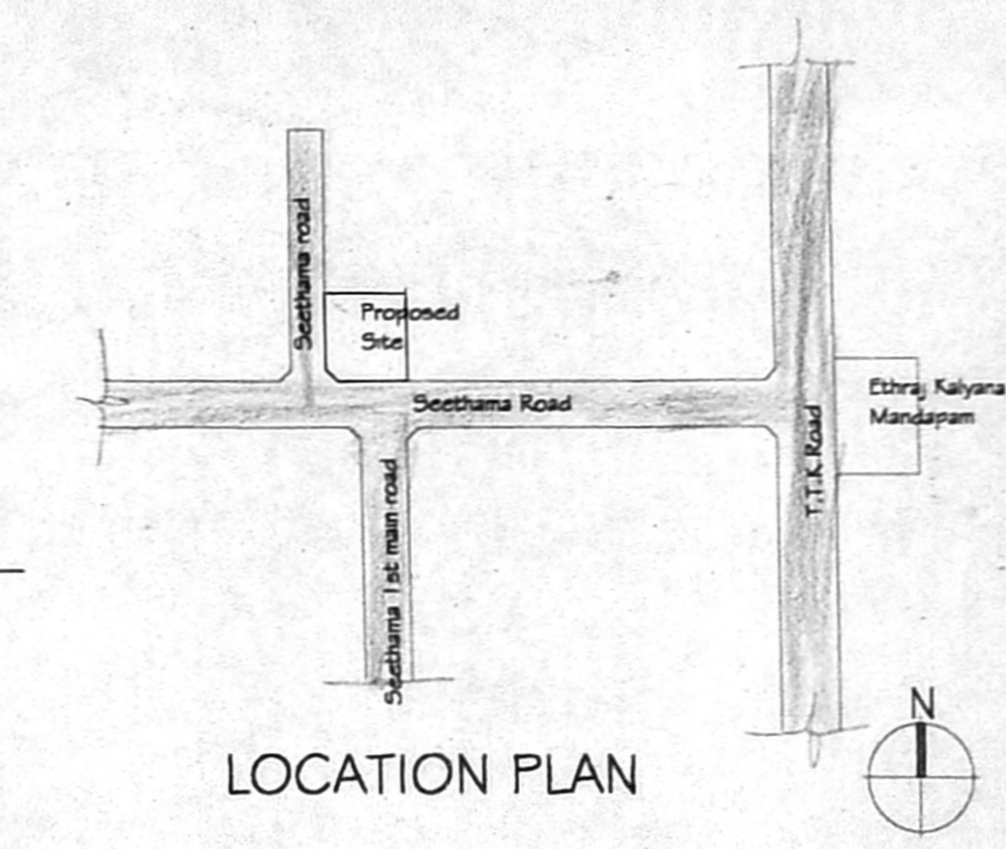

LOCATION PLAN

Revised Plan
Date: 10/3/2011
SCHEDULE OF JOINERY

1	C.W. FRAME PANELED DOOR	0.90 x 1.30	13
2	C.W. FRAME FLUSH DOOR	0.90 x 1.30	13
3	C.W. FRAME GLASS DOOR	1.80 x 1.30	13
4	C.W. FRAME GLASS DOOR	1.80 x 1.30	13
5	OPENING	1.20 x 1.30	13
W1	C.W. GLAZED WINDOW	1.20 x 1.30	37
W2	C.W. GLAZED WINDOW	1.80 x 1.30	37
V	LOUVERED VENTILATORY	0.60 x 0.90	13

ALL DIMENSIONS ARE IN METRIC
SIZE OF COLUMN IN STILL FLOOR IS 0.38 x 0.30 x 0.45 x 0.30
IN ALL UPPER FLOORS IT REDUCES TO 0.38 x 0.23 x 0.45 x 0.23

AREA STATEMENT

TOTAL PLOT EXTENT AS PER DOCUMENT	455.68 Sq.mt
TOTAL PLOT EXTENT AS PER PATTA	452.43 Sq.mt
TOTAL PLOT EXTENT AS PER SITE CONDITION	455.26 Sq.mt
ALLOWABLE F.S.I. (452.43 x 1.5)	678.64 Sq.mt
PROPOSED CONSTRUCTION	
GROUND FLOOR	124.00 Sq.mt
FIRST FLOOR	194.02 Sq.mt
SECOND FLOOR	194.02 Sq.mt
THIRD FLOOR	165.21 Sq.mt
TOTAL (F.S.I)	677.25 Sq.mt
GROUND FLOOR (NON F.S.I. AREA)	26.11 Sq.mt
F.S.I ACHIEVED	1.49
PLOT COVERAGE	43%

PROPOSED RESIDENTIAL BUILDING AT DOOR NO. 24, OLD No 57 PLOT No. 4A SEETHAMA ROAD, ALWARPET CHENNAI - 600 018. R.S. No 3768 / 18, BLOCK No 74, MYLAPORE DIVISION (As per Document R.S. No 3768 / 1)


SCALE	DATE
1 : 100	04-02-04

PROPOSED CONSTRUCTION	WATER LINE
PLOT BOUNDARY	DRAINAGE
ACCESS ROAD	


OWNER SIGNATURE
Jyalsakshmi Venkatraman (Life interest holder)
Revathi Venkatraman

Licensed Surveyor
Uthra Venkatraman (For self and as POA for Mr. J. Balakrishnan & Mr J. Hankrishnan)


S. SHANKARANARAYANAN B. Arch.
COUNCIL OF ARCHITECTURE
REGST: CA/97/21841
Registered Architect No. 24
CORPORATION OF MADRAS

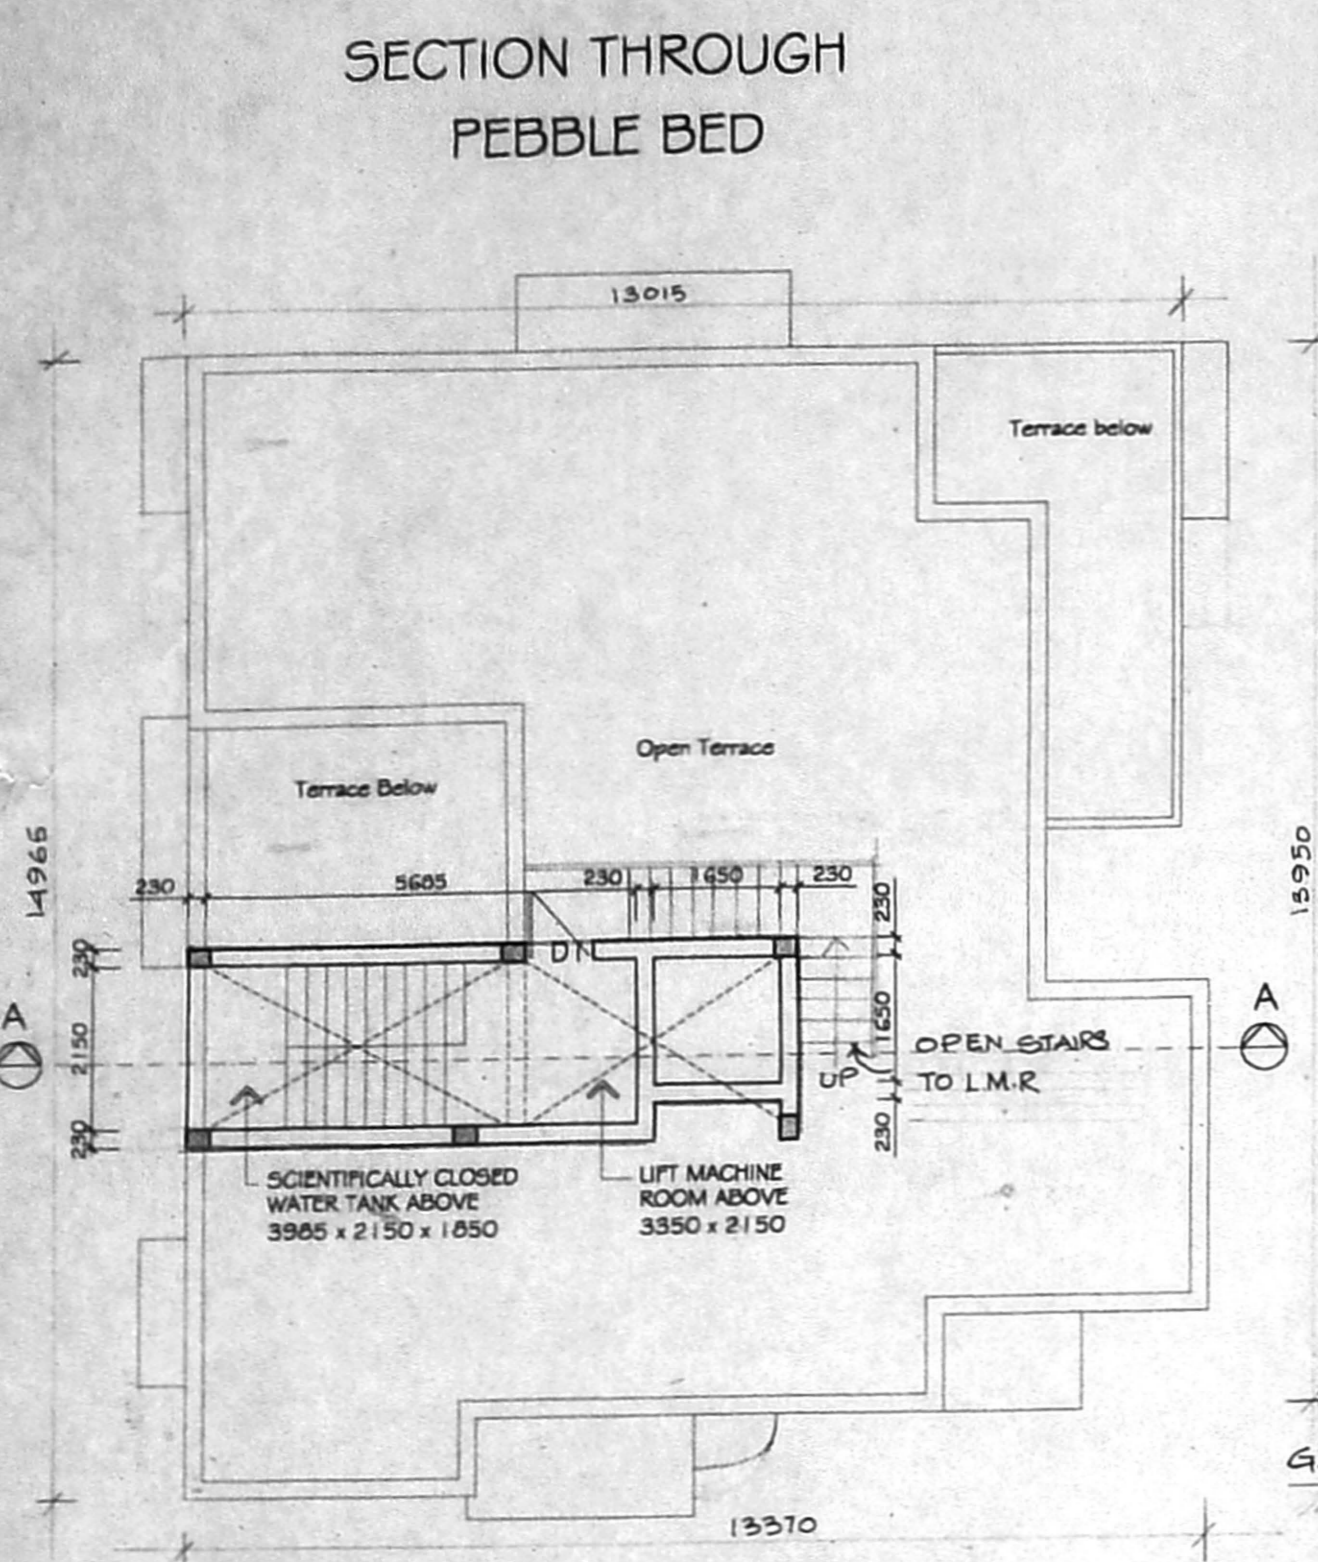


TERRACE PLAN

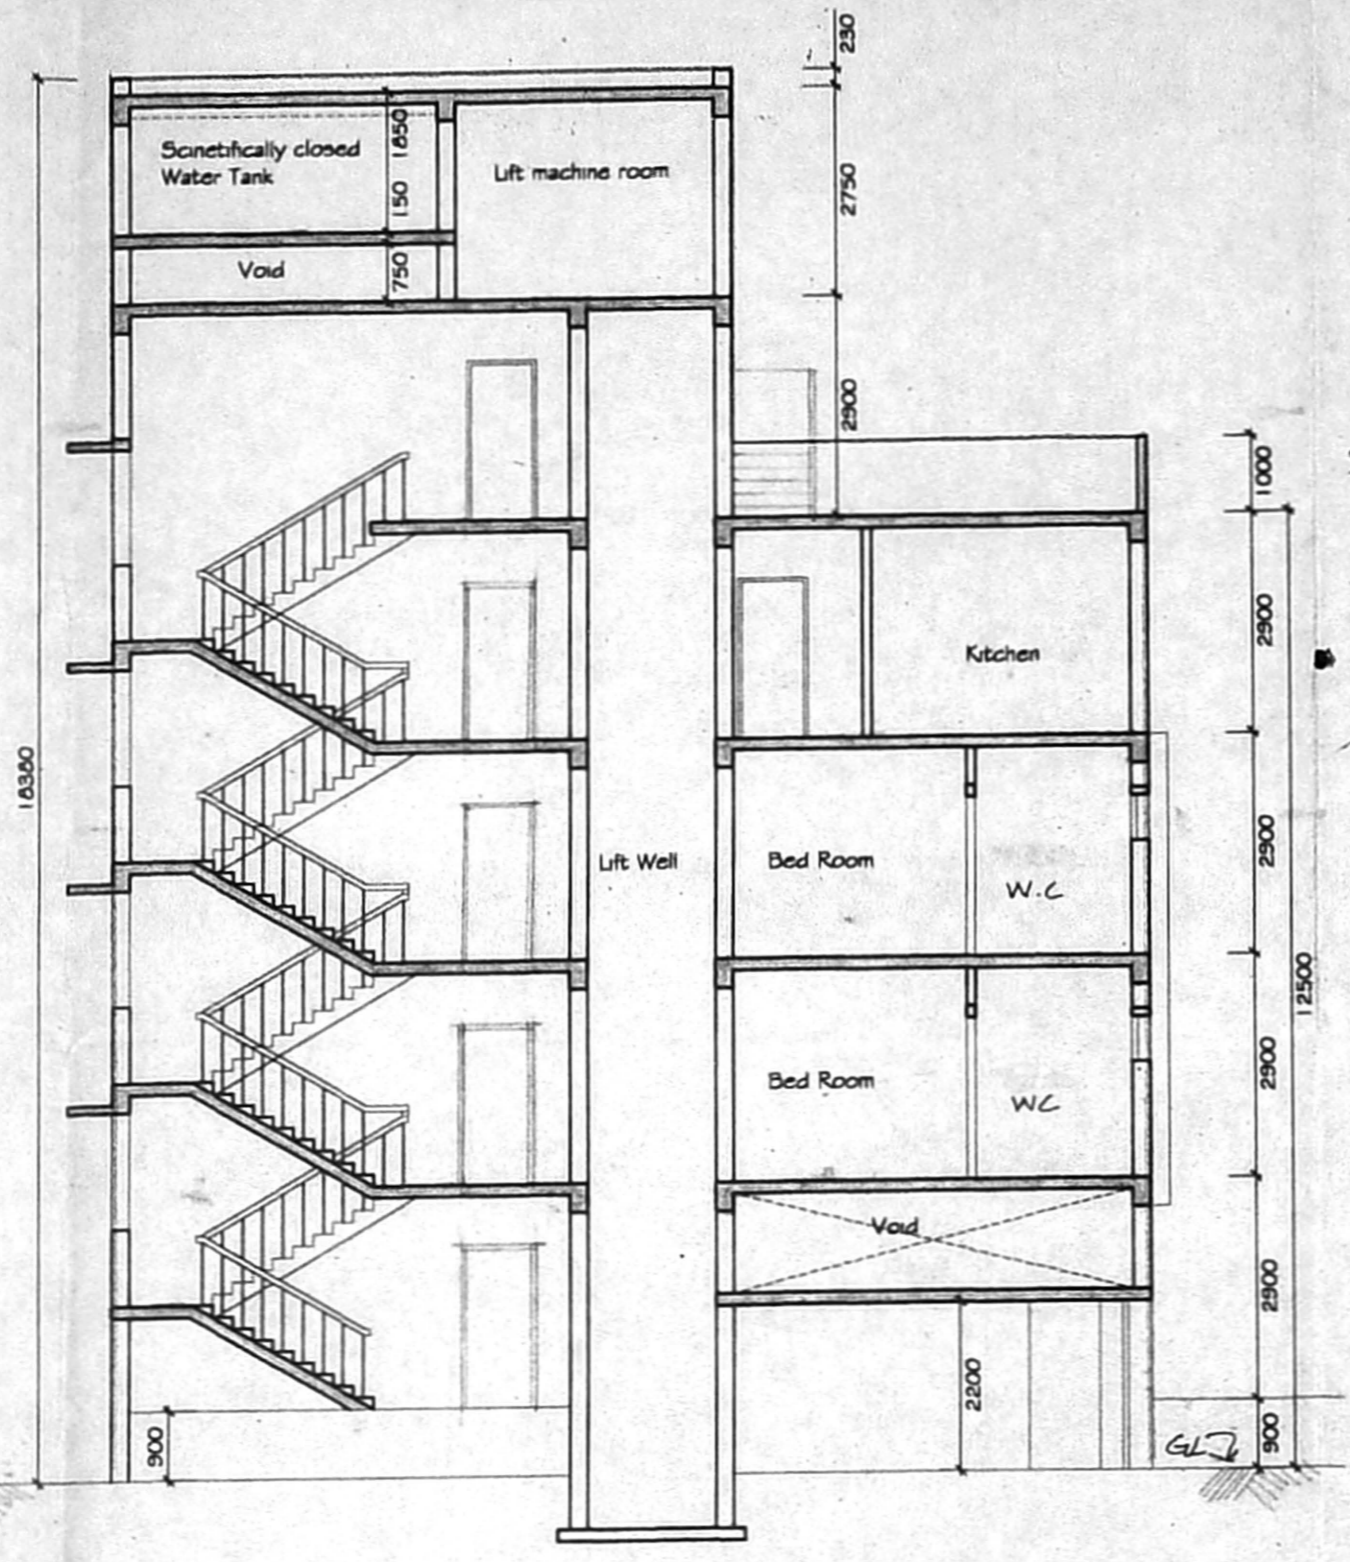


SECTION A - A

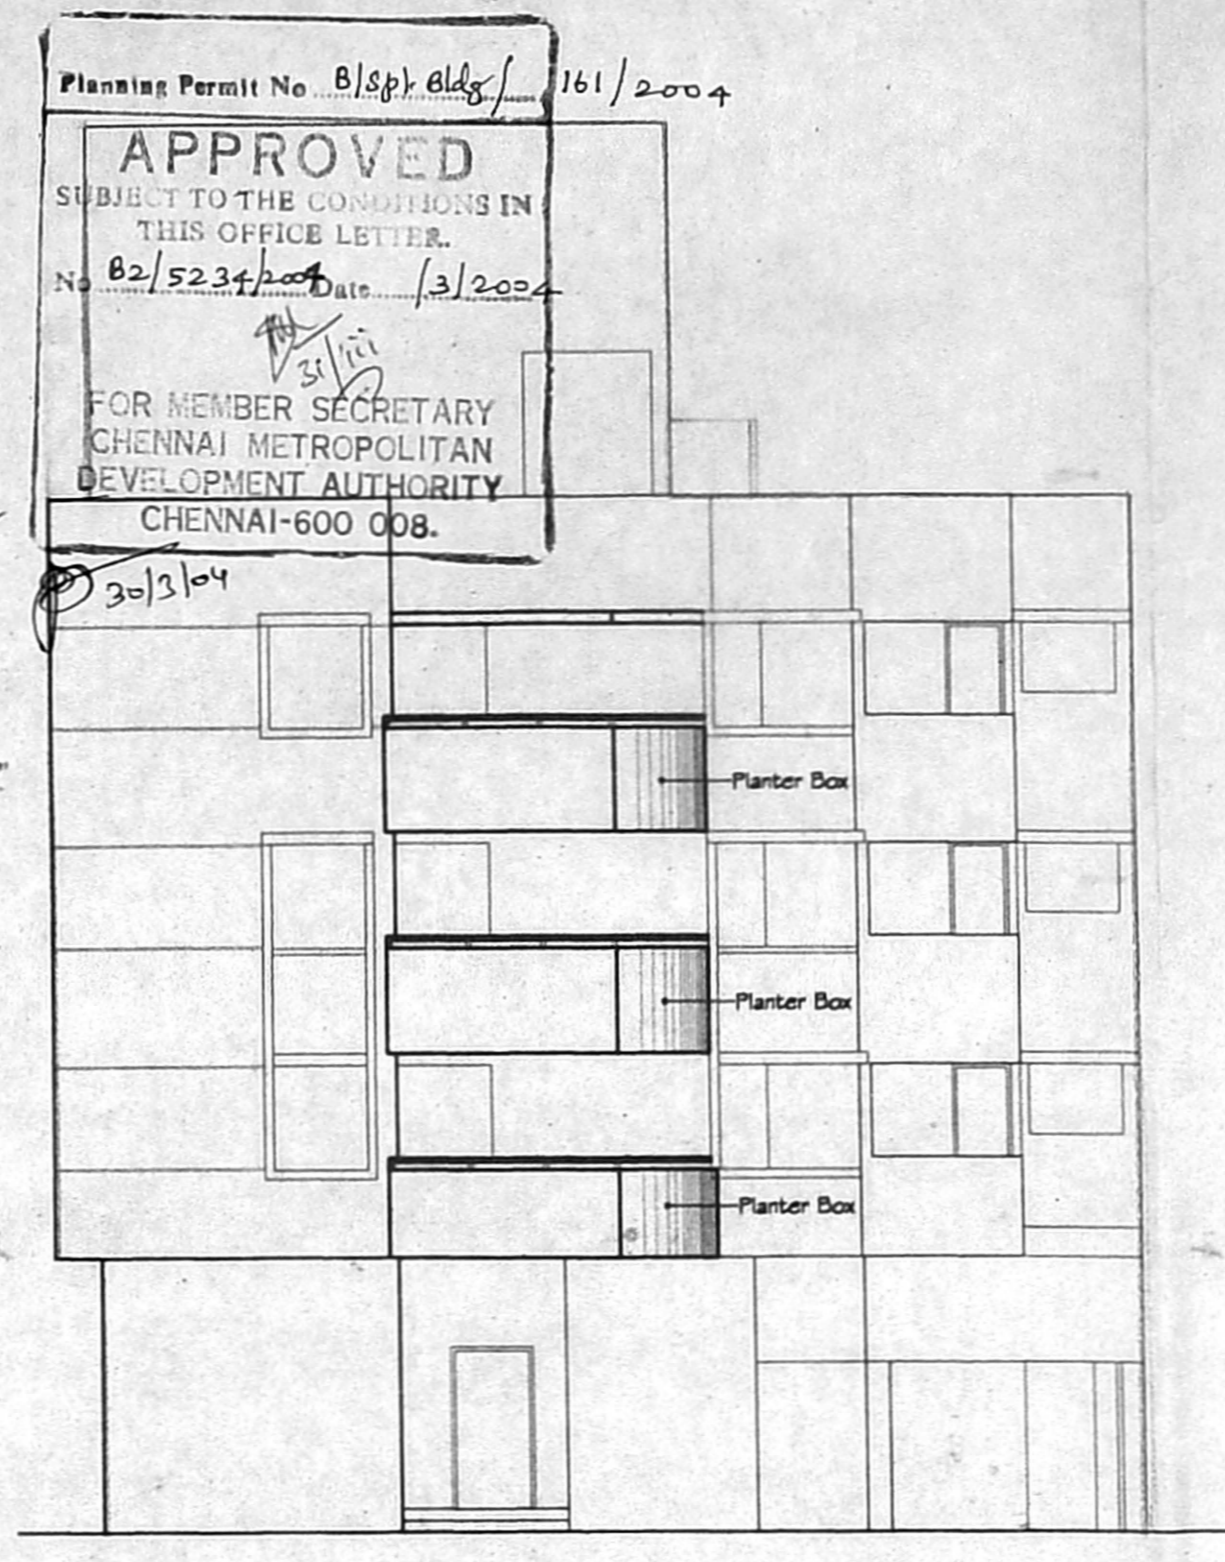


FRONT ELEVATION

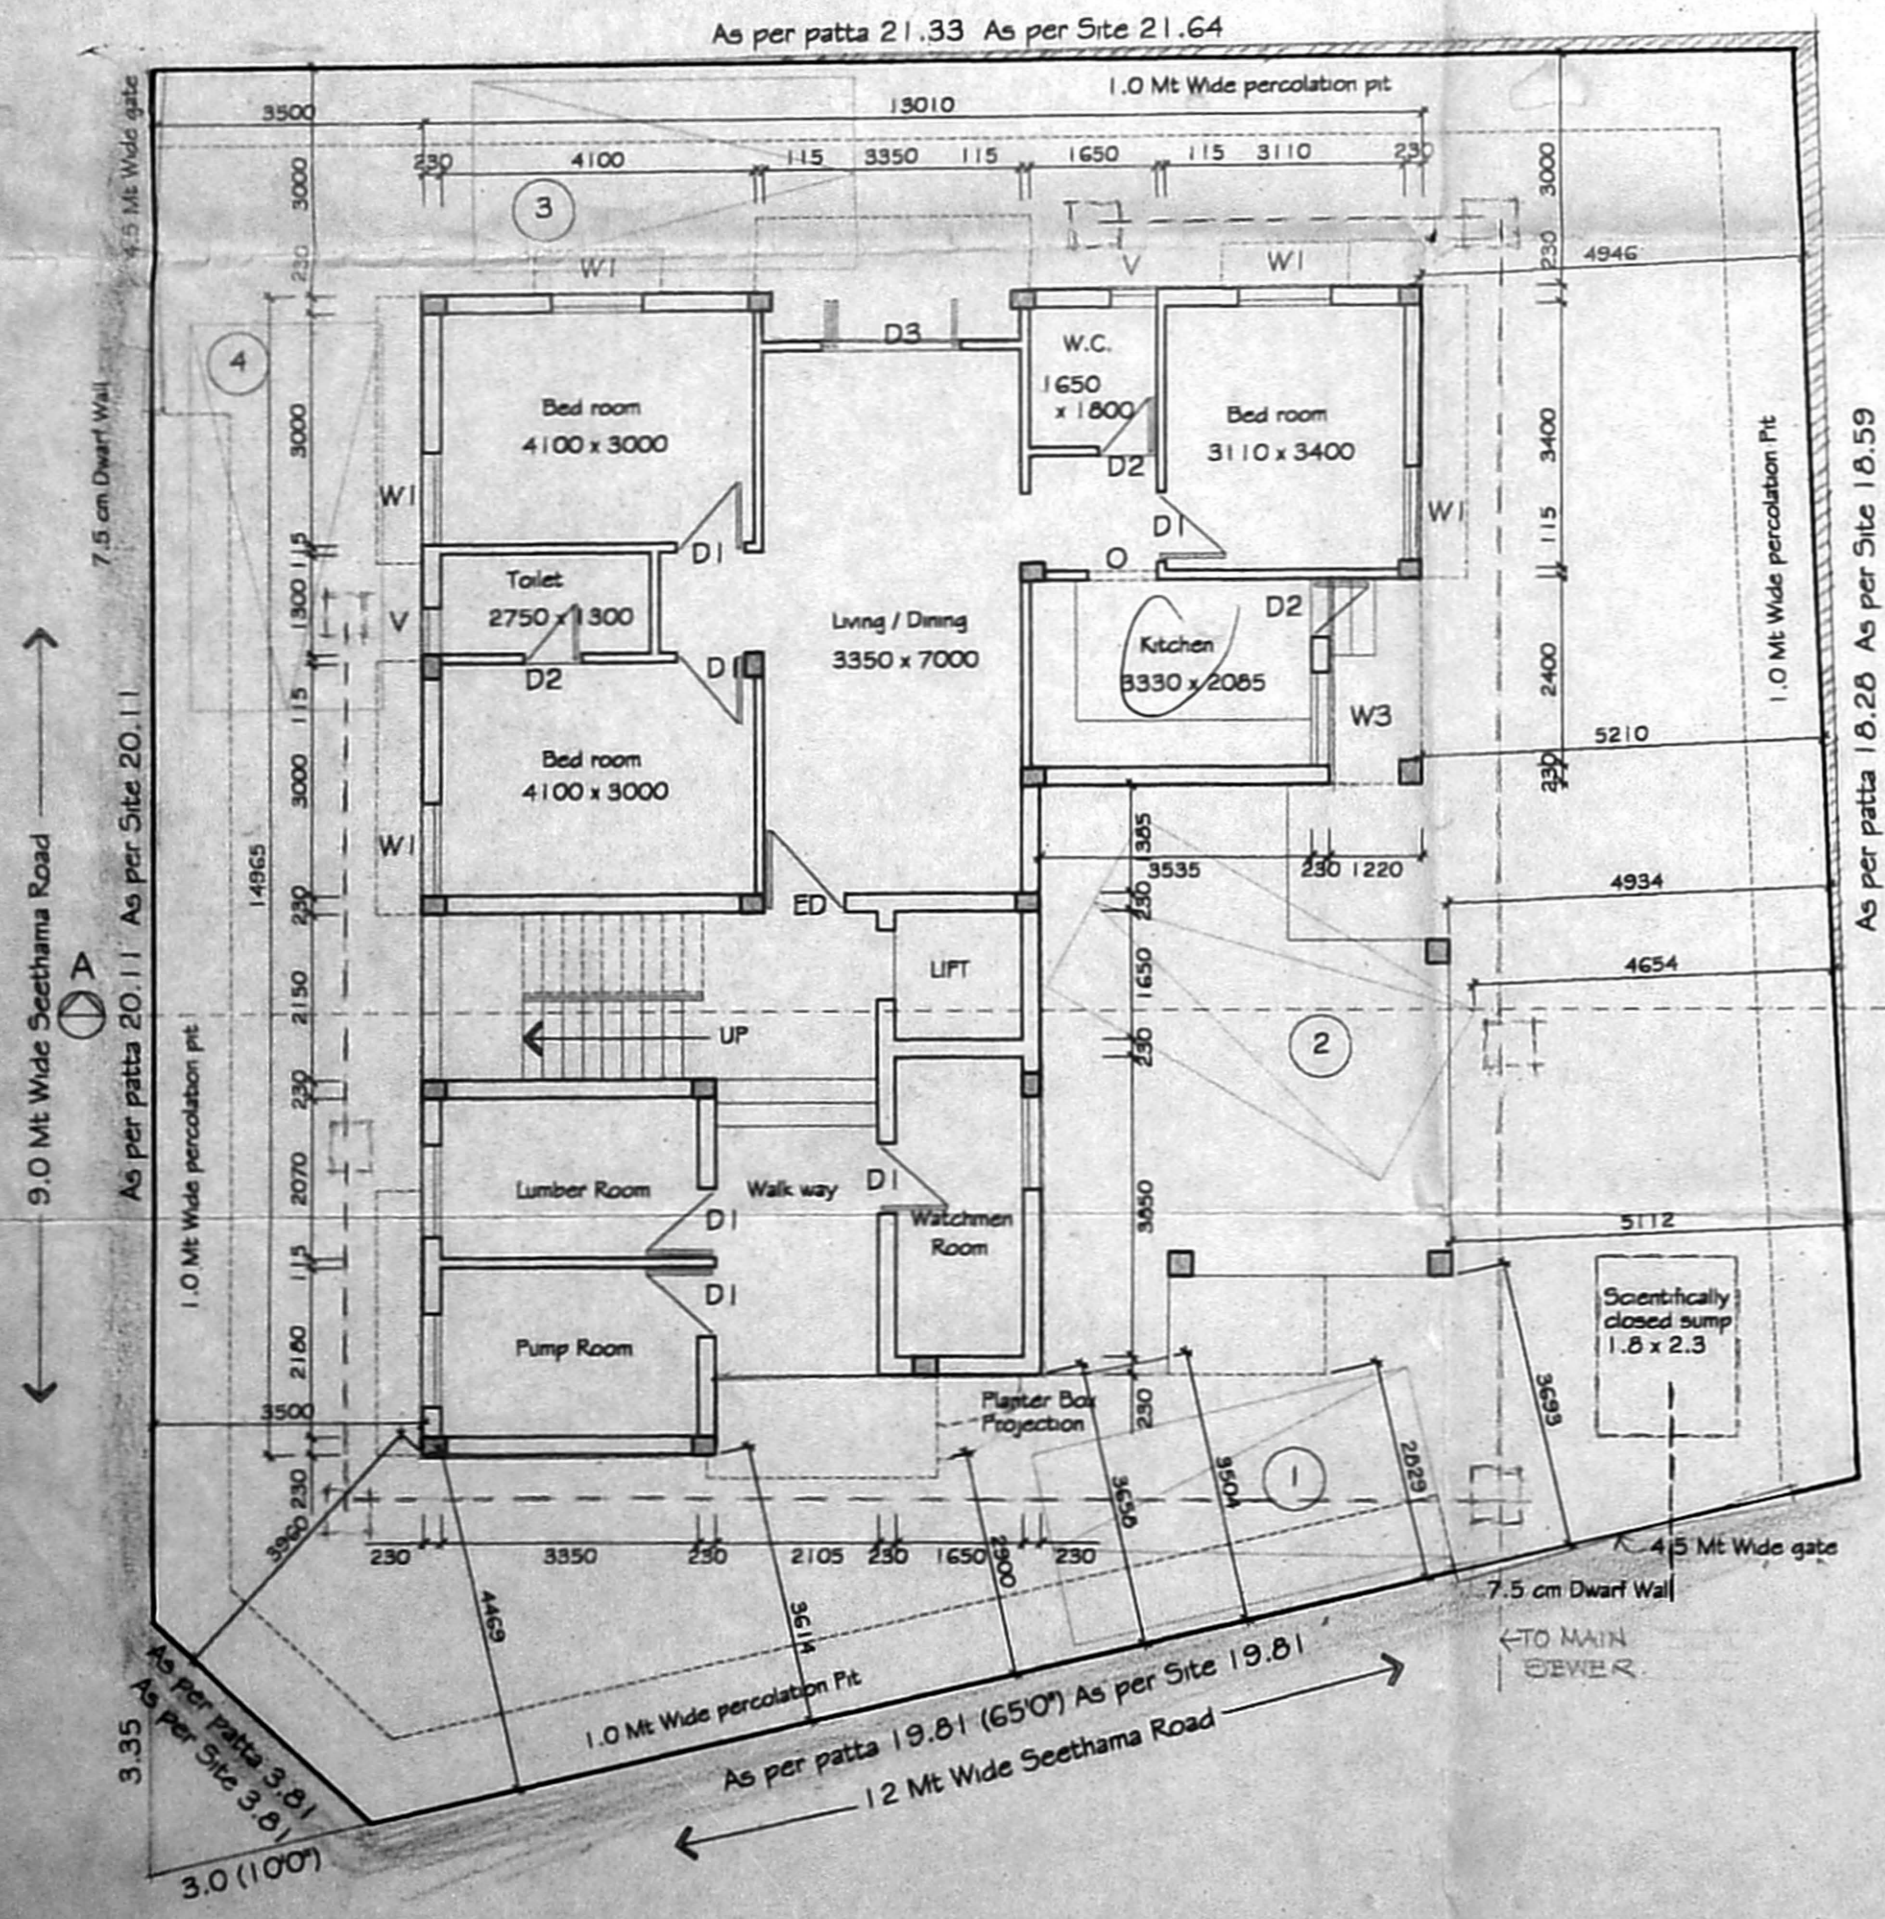

SITE / PART STILL / PART GROUND FLOOR PLAN

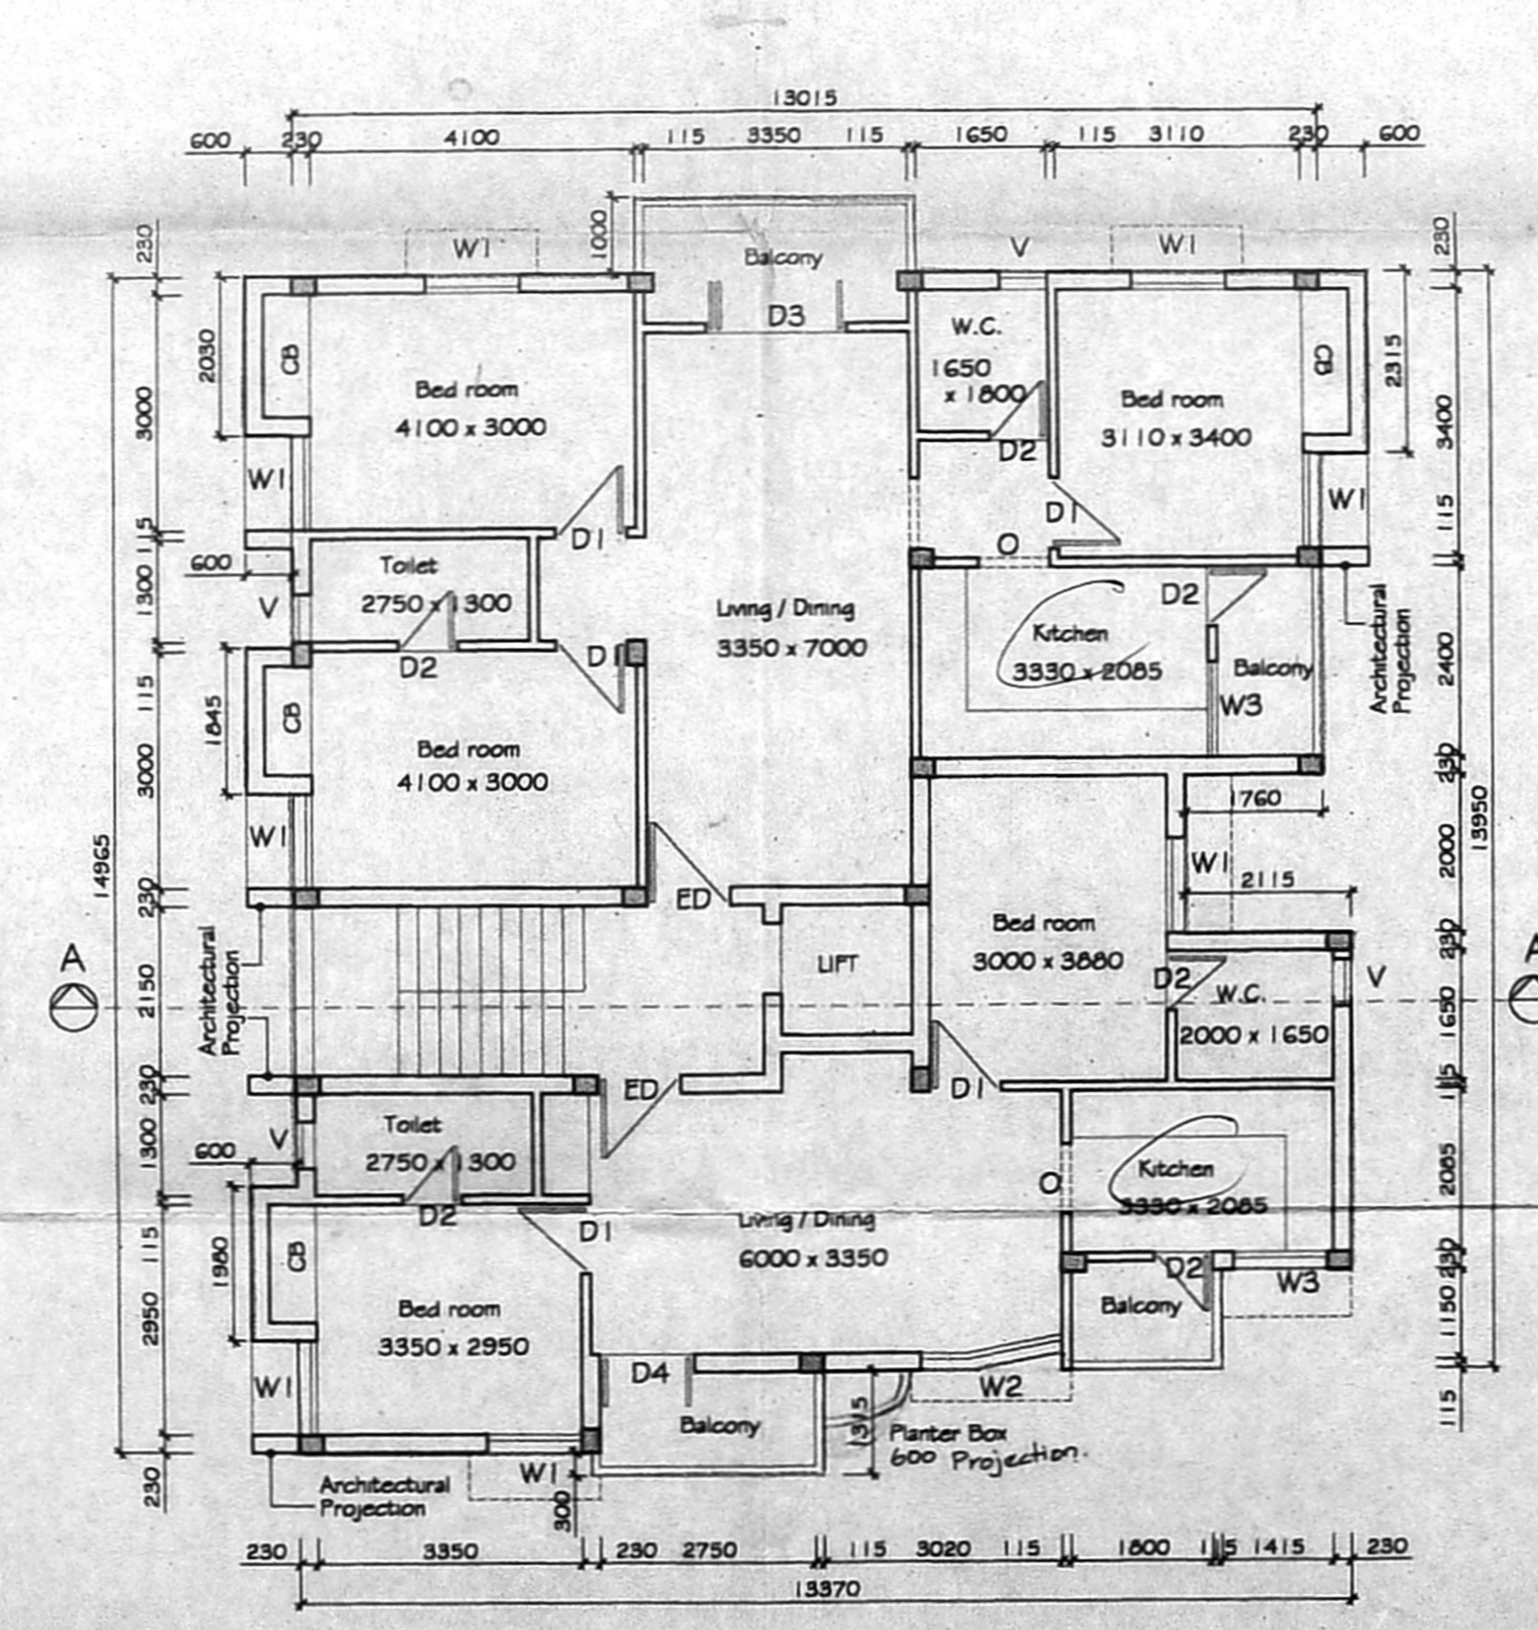

TYPICAL FLOOR PLAN (FIRST AND SECOND FLOOR)

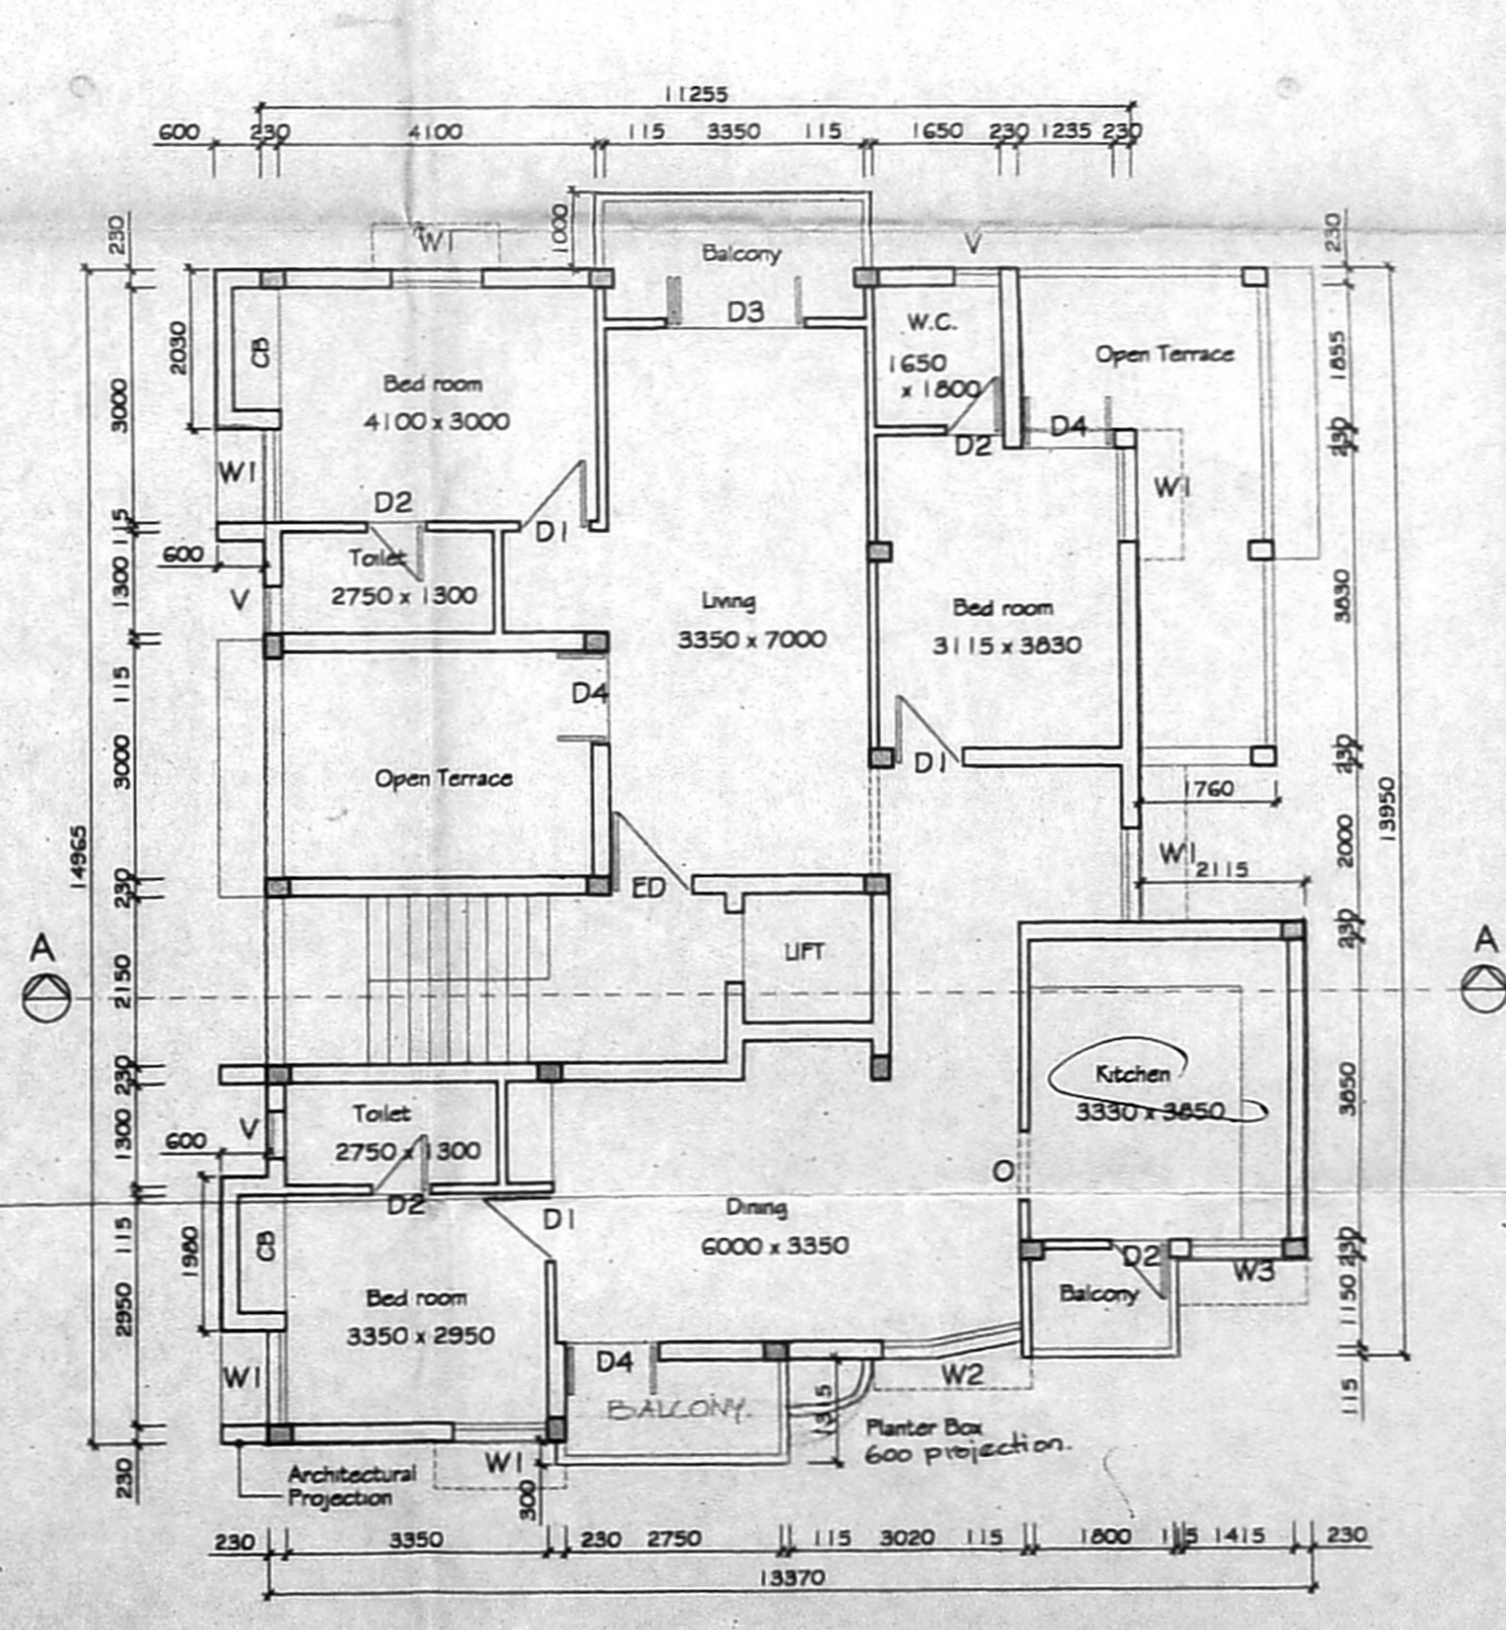

THIRD FLOOR PLAN