

OFFICE COPY





Planning Permit No. B/SF/17/460/2004

APPROVED

SUBJECT TO THE CHENNAI METROPOLITAN DEVELOPMENT AUTHORITY CHENNAI - 600 008.

B2/8622/04

FOR MEMORANDUM CHENNAI METROPOLITAN DEVELOPMENT AUTHORITY CHENNAI - 600 008.

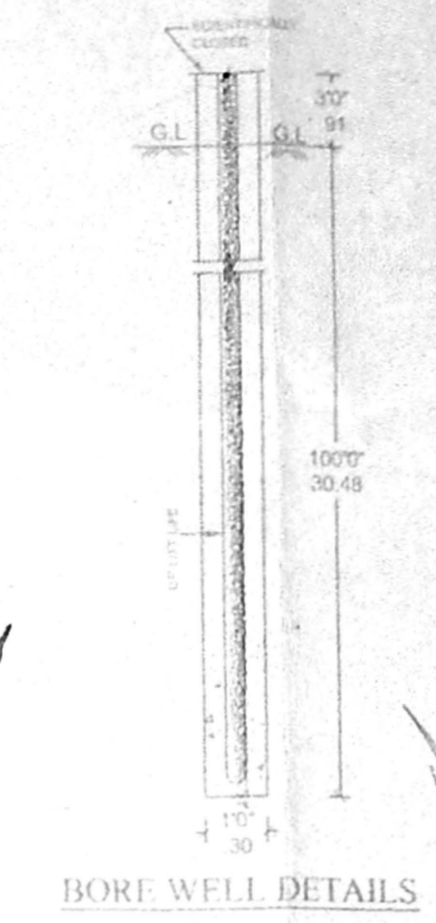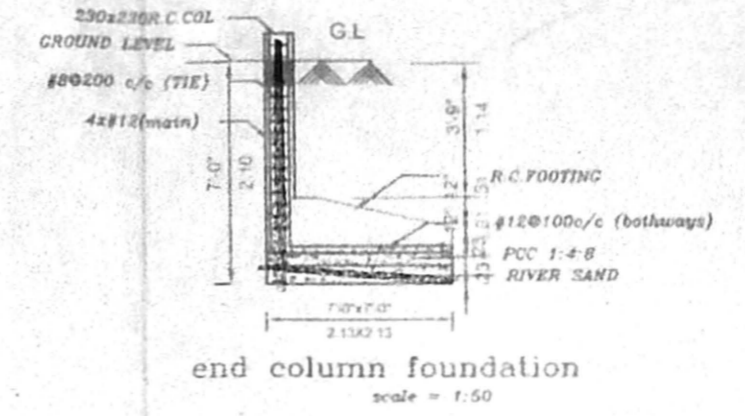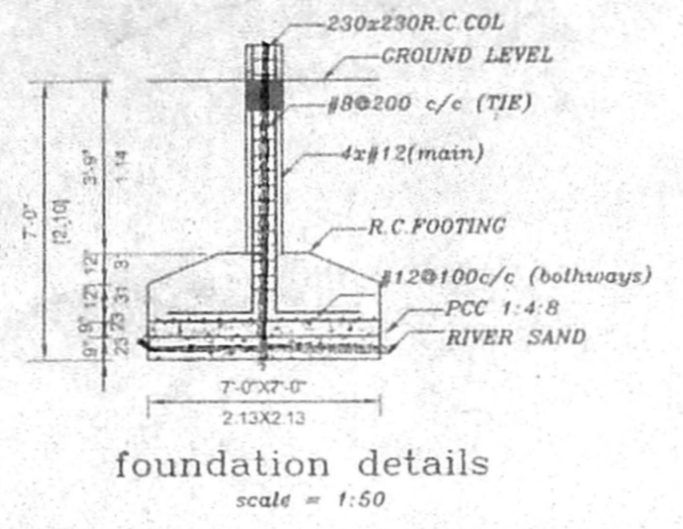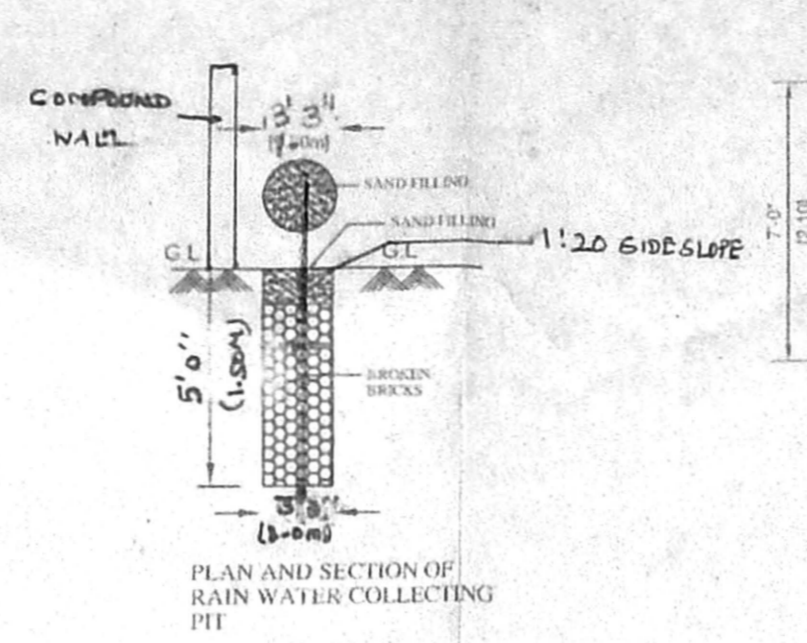

Revised Plan

DESIGN NO. 1

CMDA B/17 No. 1

C. No. B2/8622/04

Ast. V




Scrutiny V

P. A. V

9/7/04

SPECIFICATION

1. Column foundation over concrete bed of mix 1:2:4 in cm 1:6
2. 250th b.work in cm 1:6 and 116th partition walls in cm 1:4
3. All rec works are in cc 1:2:4 mix
4. Ceramic tile flooring in all areas.
5. Weathering course in lime mortar with two course of pressed tiles.
6. Plastering in cm 1:4 in all faces of walls and distempere.

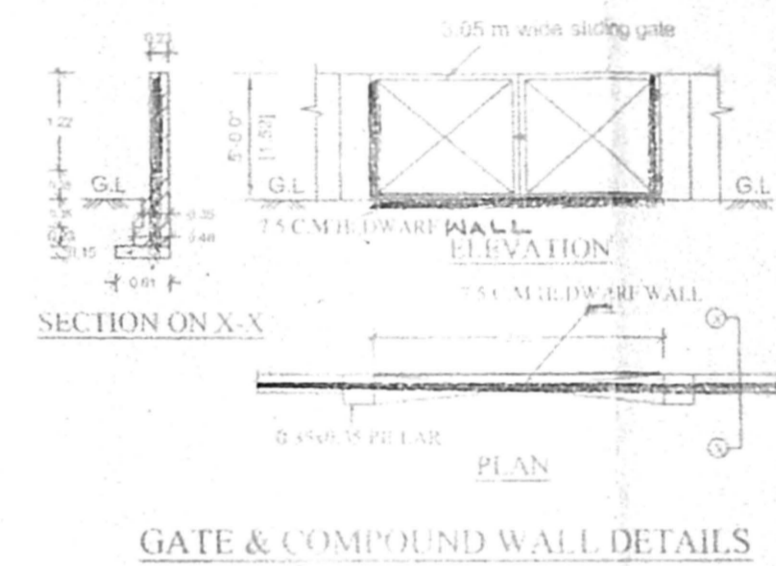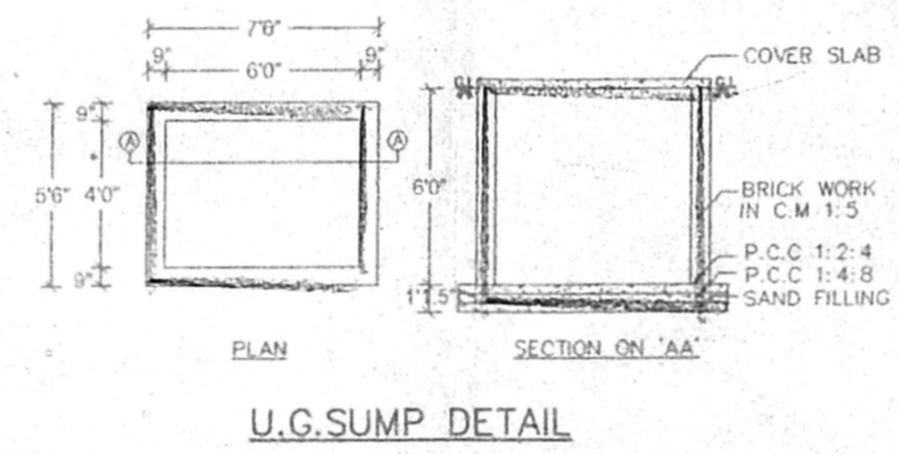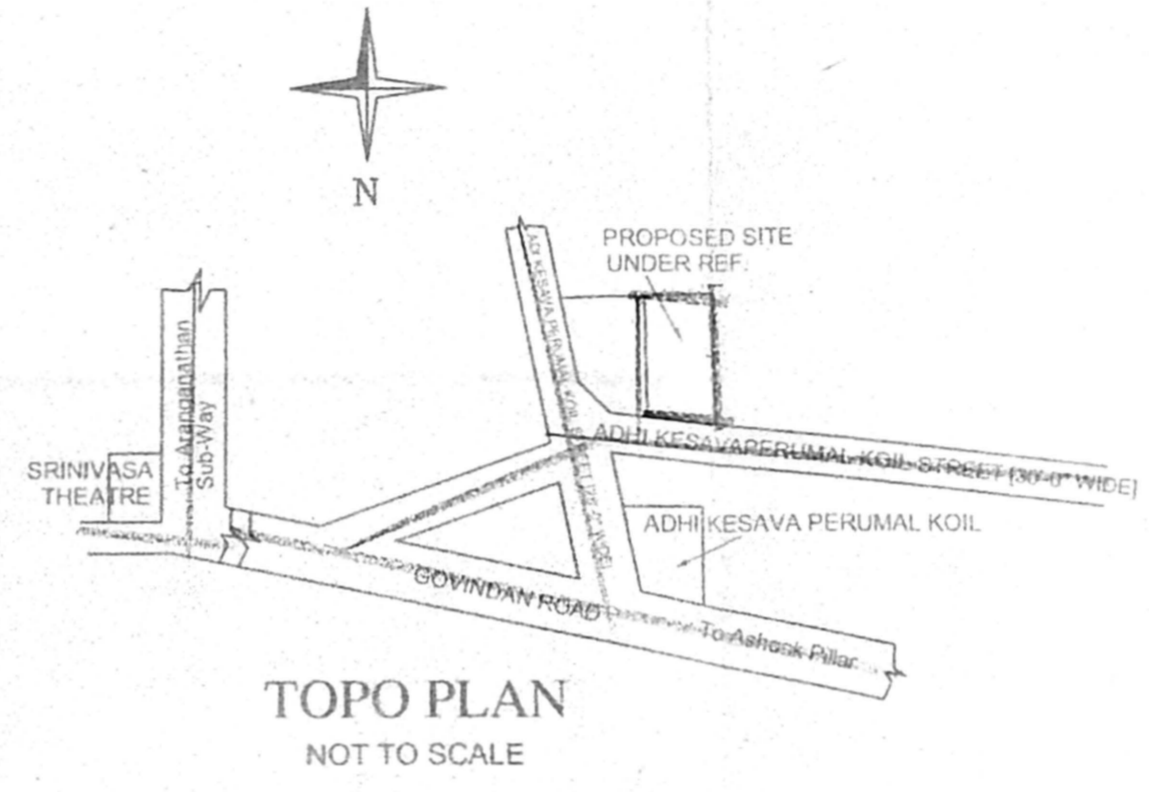

AREA STATEMENT (sq.mt.) (sq.ft.)





Plot Area	198.54	21186
Non F.S.I Area	26.66	315.44
Ground floor	78.50	844.94
First Floor	107.80	1160.43
Second Floor	106.88	1141.94
Head Room	11.23	120.93
Total Proposed area	292.38	3147.24
Plot Coverage	54.8%	
F.S.I	1.46	

SUB-DIVISION PLAN SANCTIONED VIDE D9/SD 100/2004 dt. 9-3-04 CHENNAI CORPORATION

COLOR INDEX

Proposed Road

Boundary of site

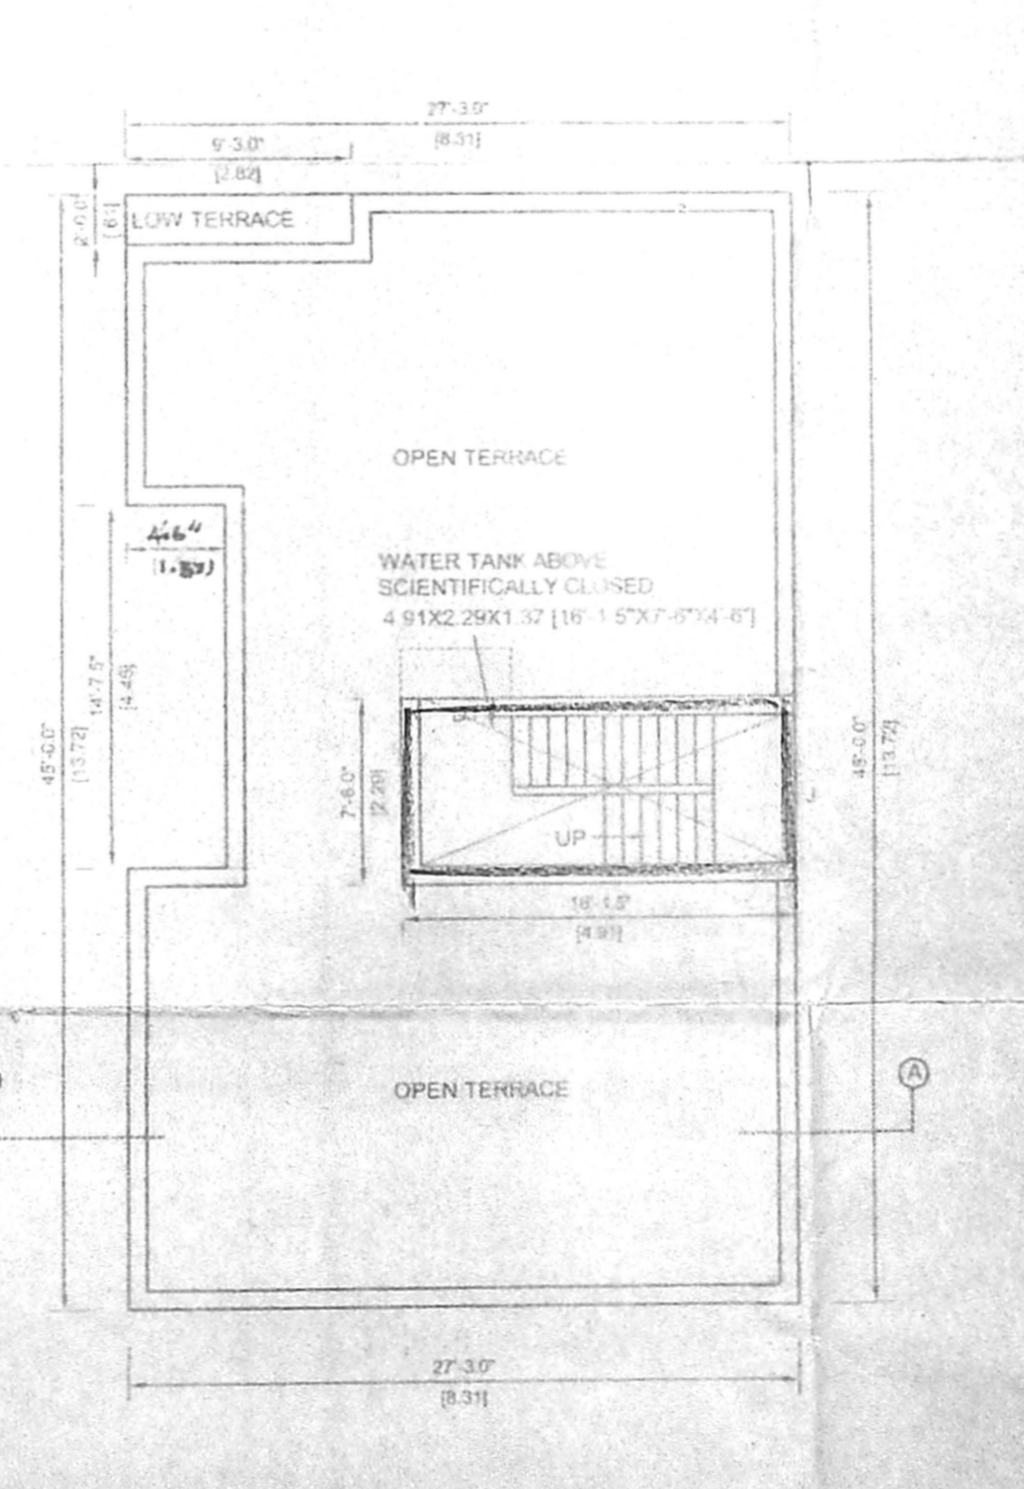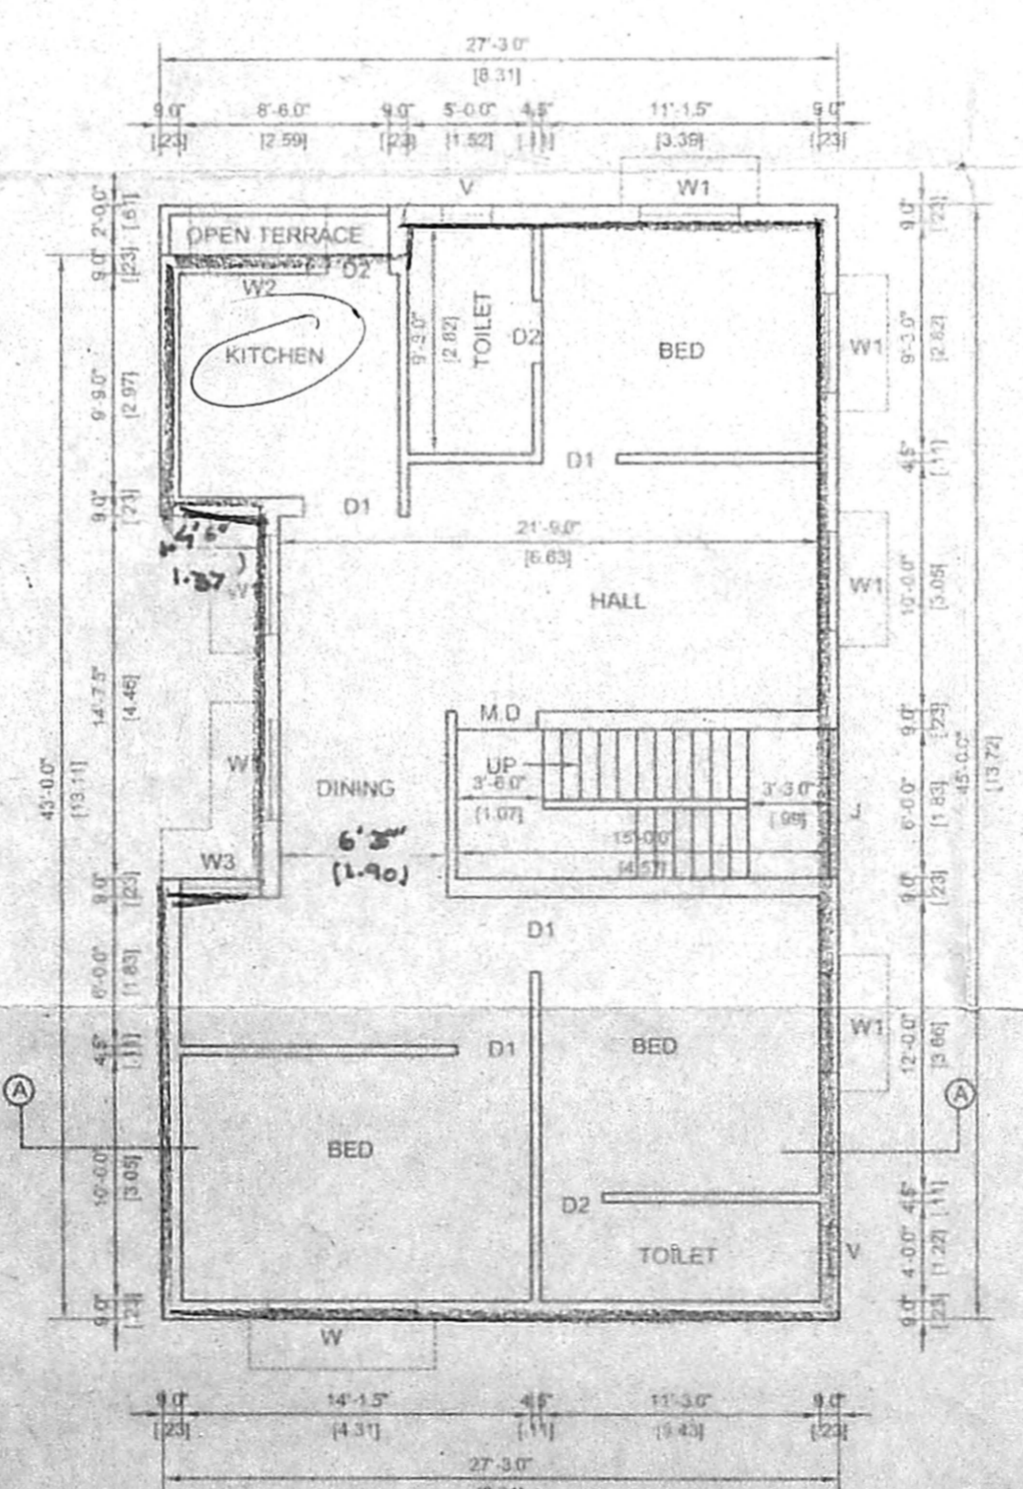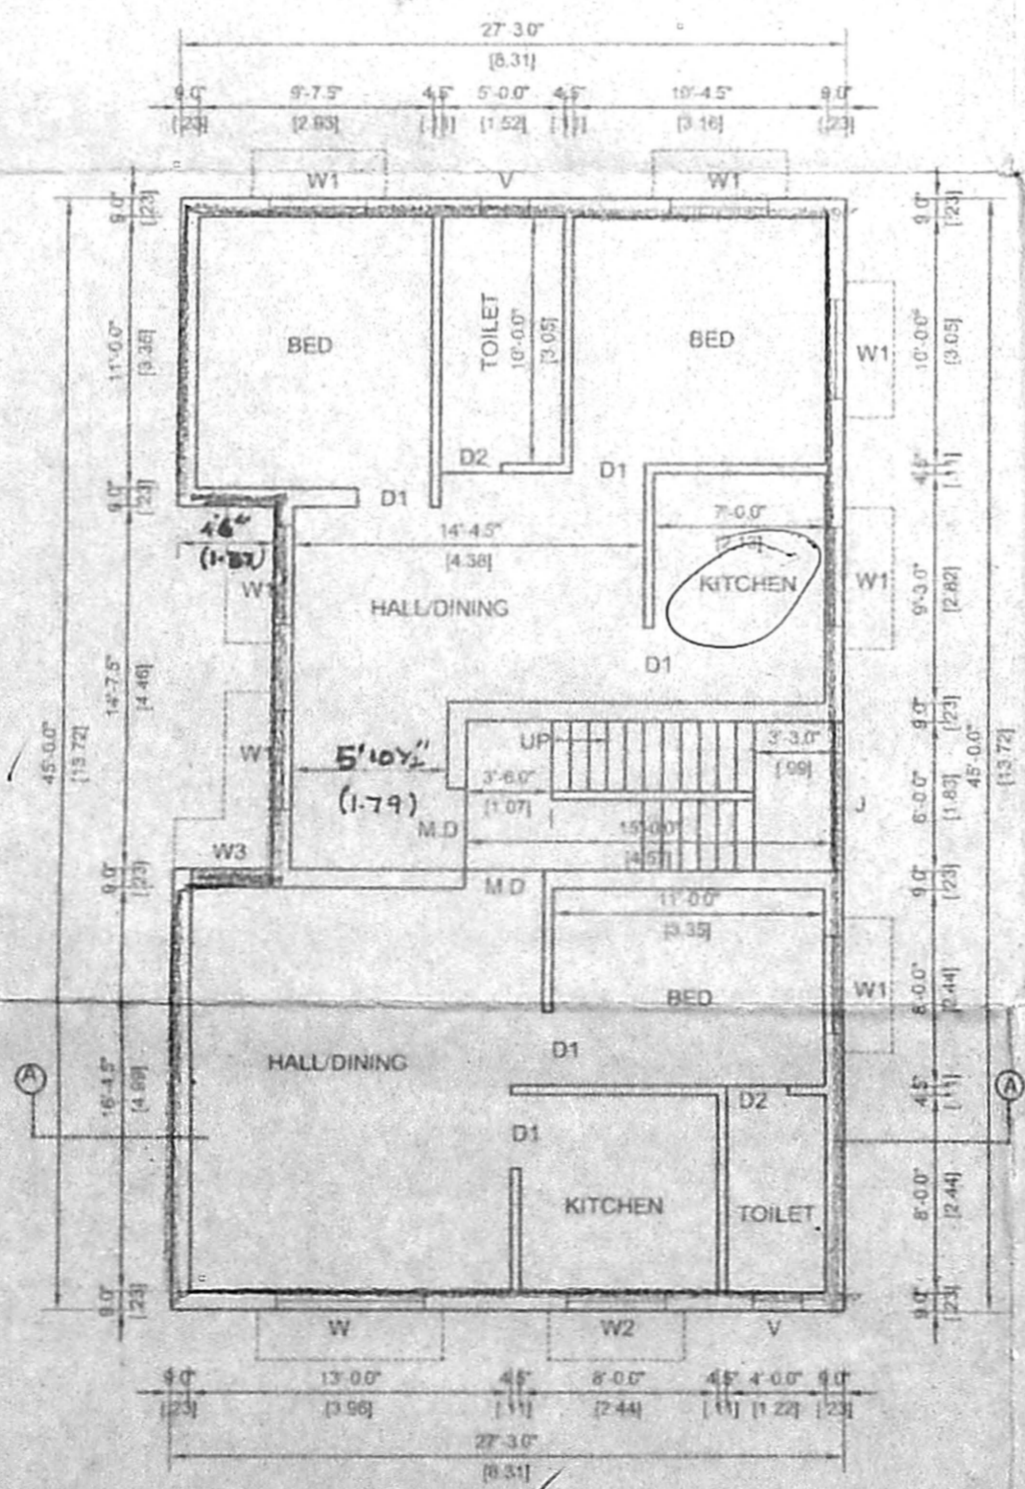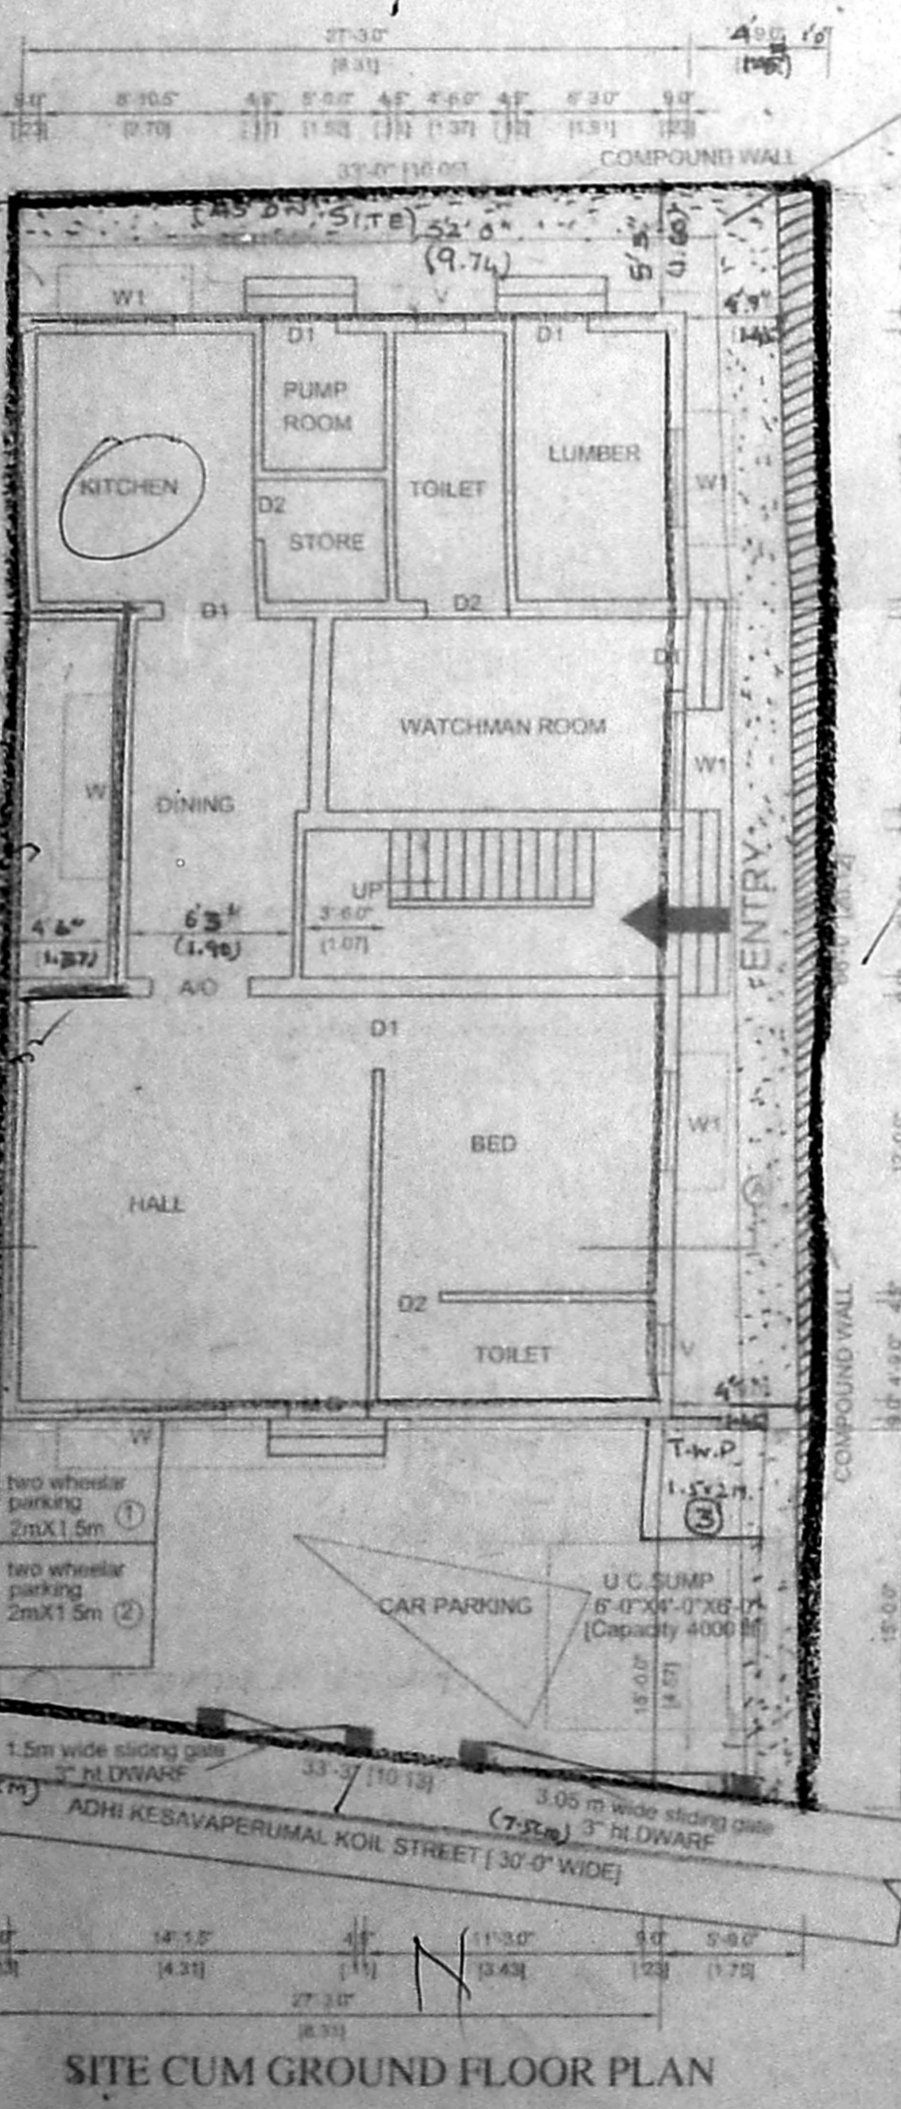

PLAN SHOWING THE PROPOSED RESIDENTIAL BUILDING AT DOOR NO. 29 B, ADIKESAVA PERUMAL KOIL STREET WEST MAMBALAM CHENNAI 33. IN T.S. NO. 38, BLOCK NO. 23, MAMBALAM VILLAGE MAMBALAM-GUNDTALUK, CHENNAI CORP. DN. NO. 133, ZONE NO. IX

all dimensions are in metre centimetre and feet inches

scale = 1:100

date 18.3.2004

NAVEN PLANNERS

no.31/11, medley second street

T.Nagar chennai - 600 017

Phone 24335897, Cell: 9444221197

signature of owner

M. Jagannath

signature of licenced surveyor

S. ATHYAMAN, B.E.

Class-I, Licenced Surveyor - No. 192

Corporation of Chennai

5, Nathamam Street, T. Nagar,

Chennai - 17 Phone - 2515 6824

Mobile - 91038440