



B/SPT/1519/SSO/2004  
 Planning Permit No. 2004  
**APPROVED**  
 SUBJECT TO THE CONDITIONS IN  
 THIS OFFICE LETTER  
 B3/2356/01 D. 19.11.2004  
 FOR MEMBER SECRETARY  
 CHENNAI METROPOLITAN  
 DEVELOPMENT AUTHORITY  
 CHENNAI - 600 008.

17/11/2004  
 G.M. 14

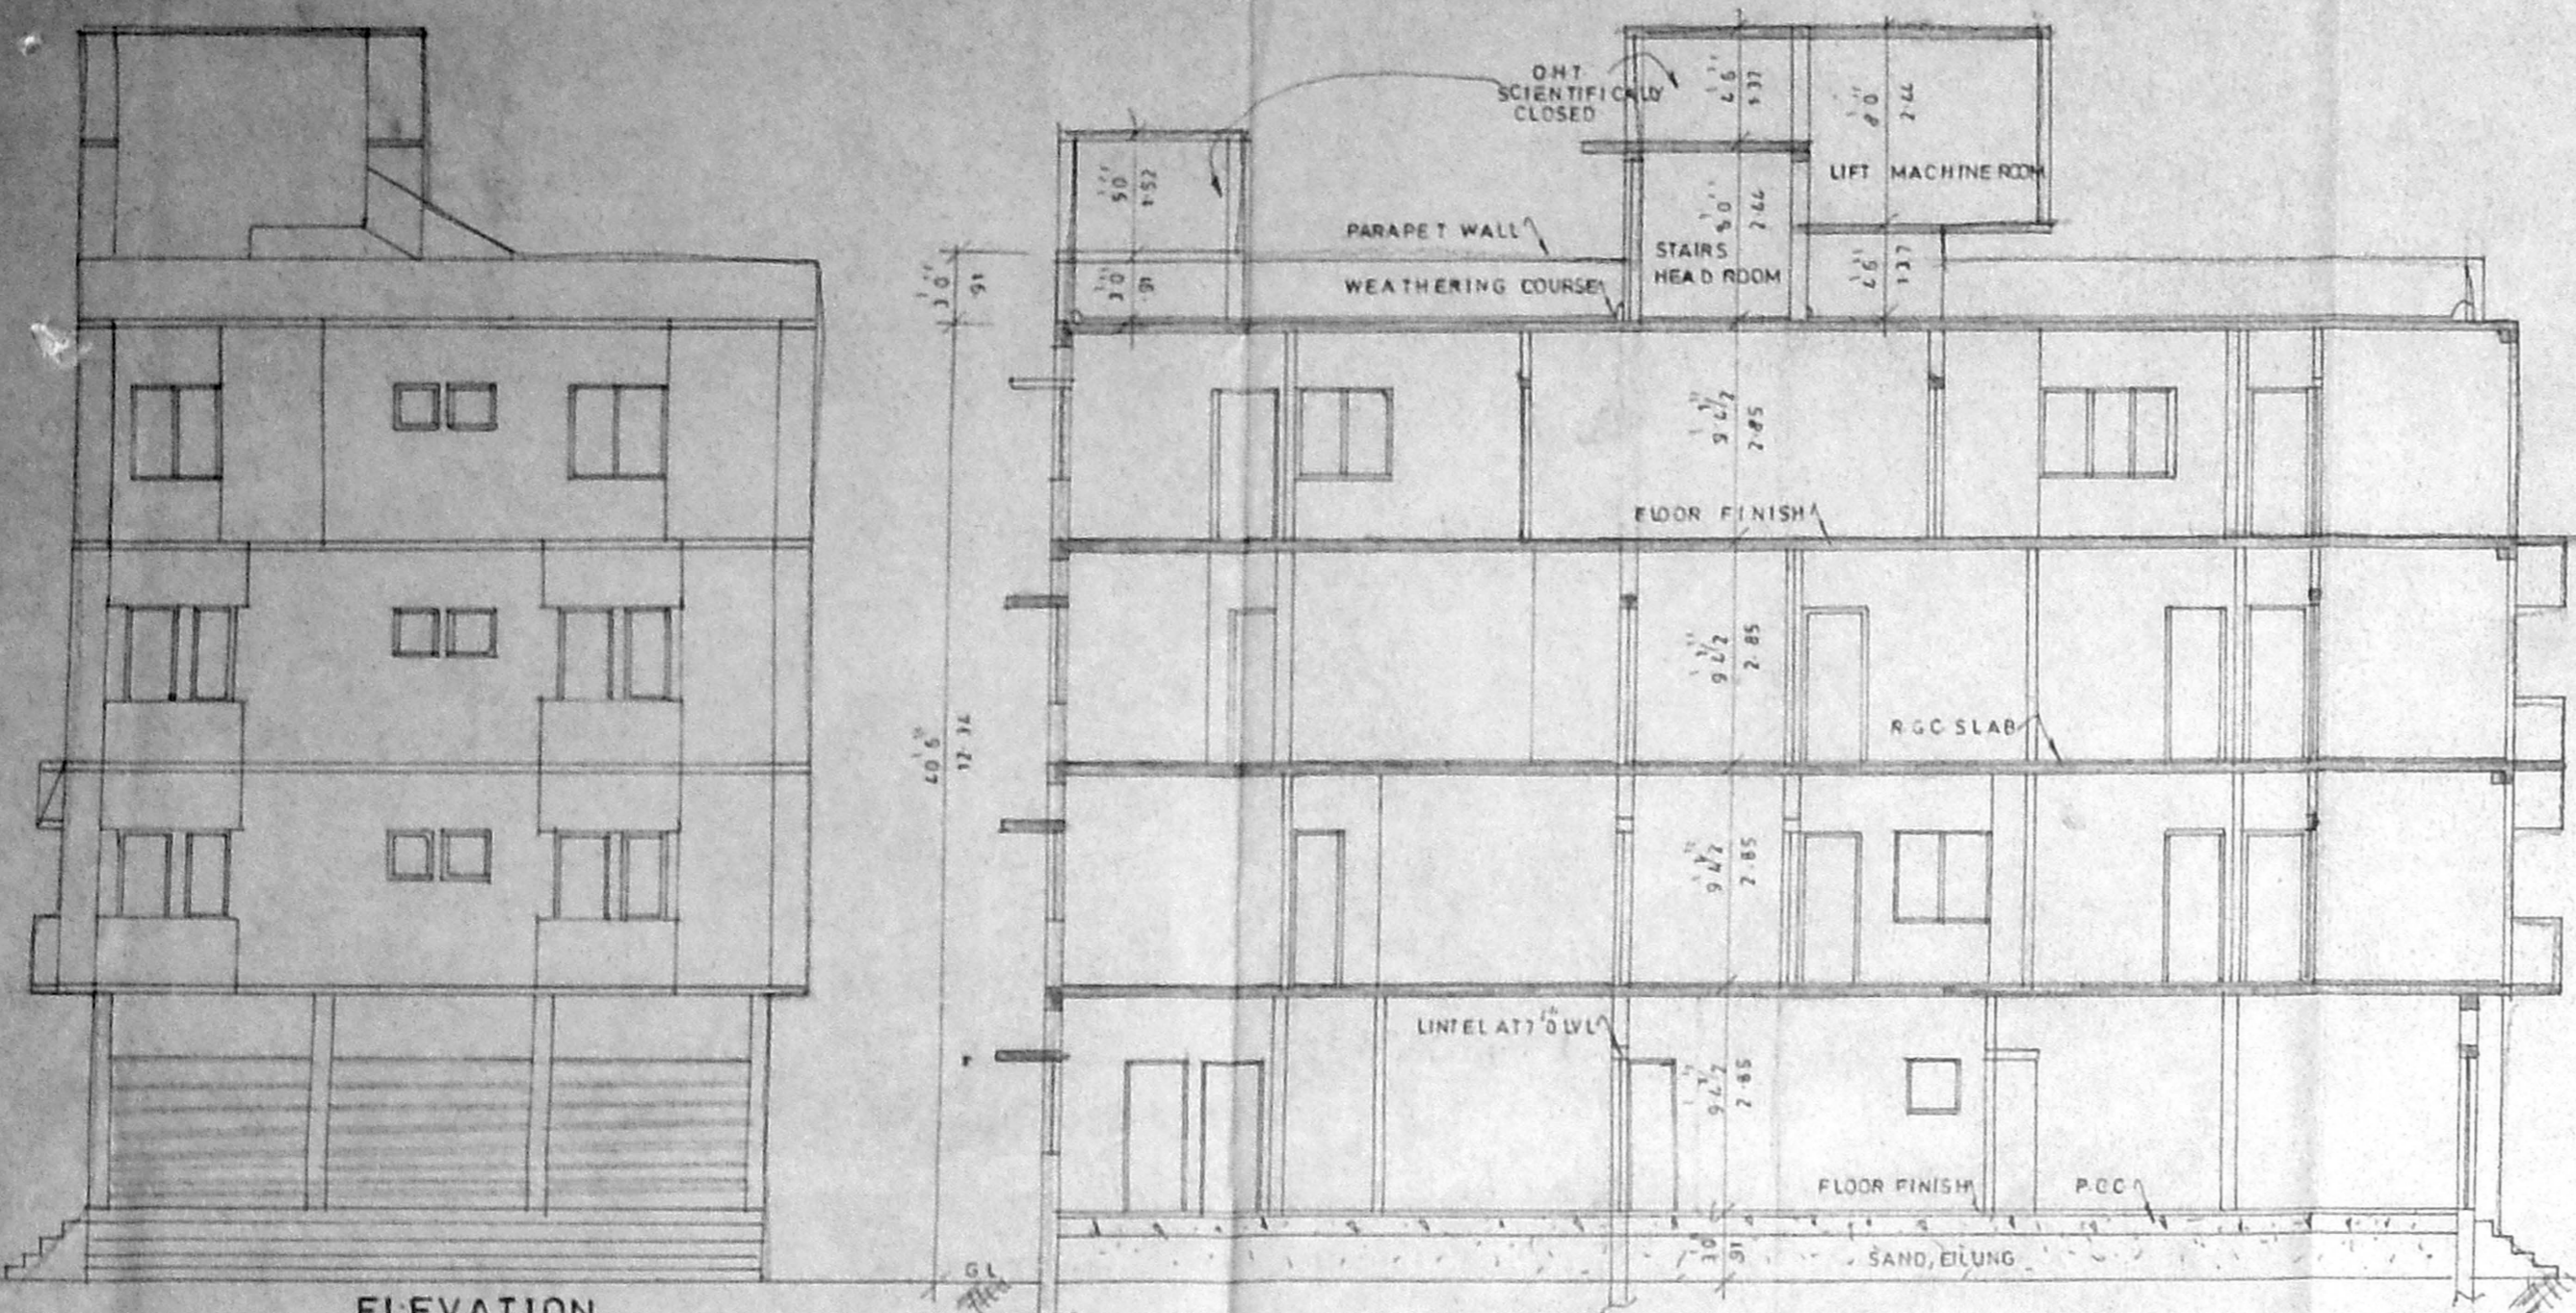

ELEVATION

SECTION ON AB

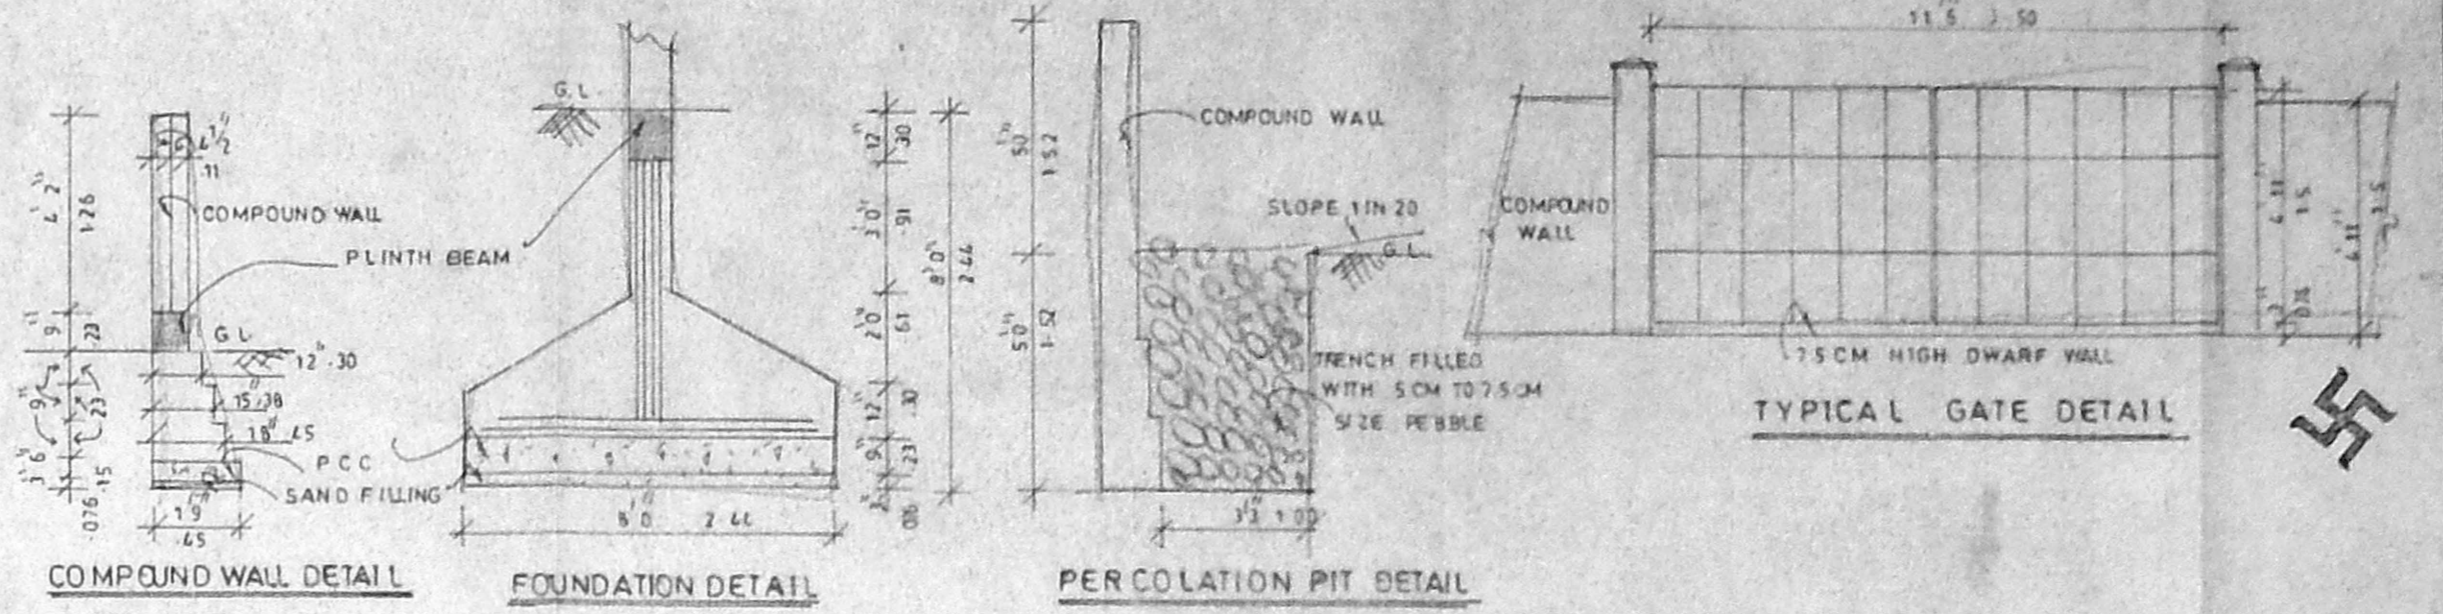


COMPOUND WALL DETAIL

FOUNDATION DETAIL


PERCOLATION PIT DETAIL

TYPICAL GATE DETAIL

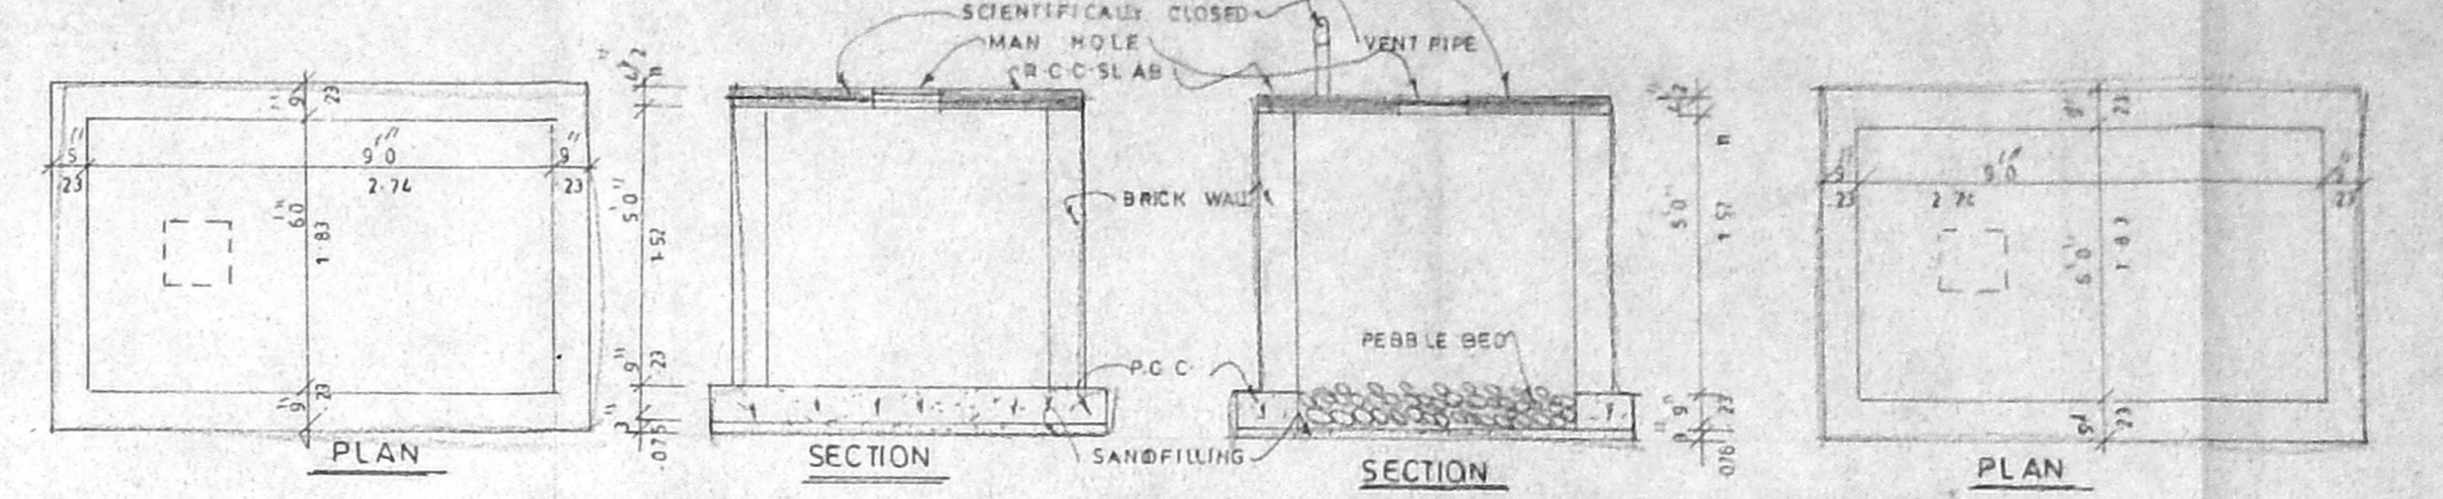


DETAIL OF COLLECTION SUMP FOR STORING THE RECYCLED SULLAGE WATER FOR REUSE OF FLUSHING TOILETS

DETAIL OF COLLECTION SUMP FOR RAIN WATER HARVESTING OF ROOF TOP RAIN WATER

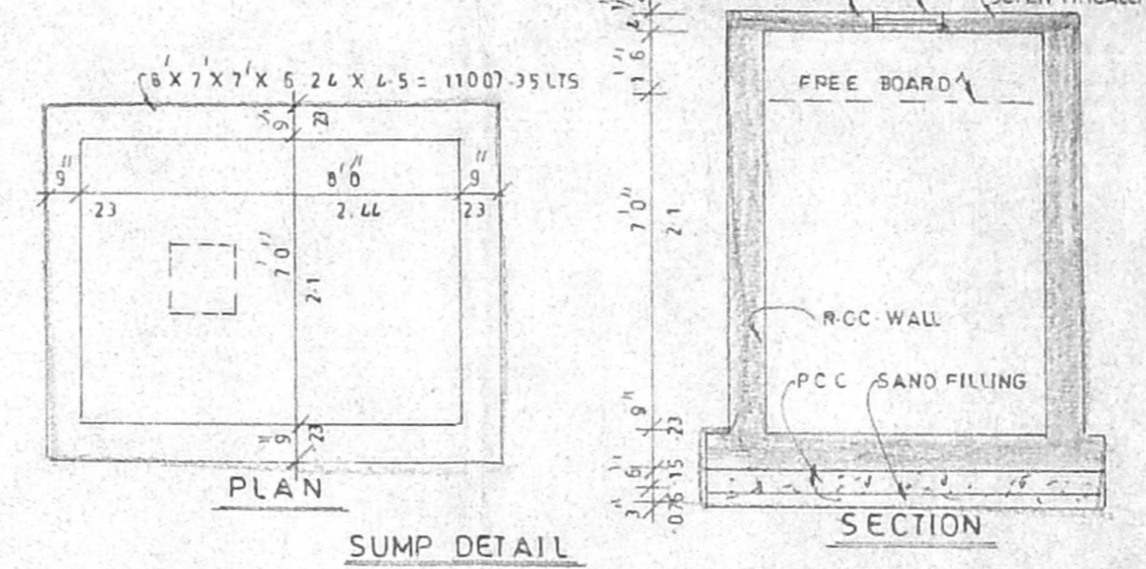

SUMP DETAIL

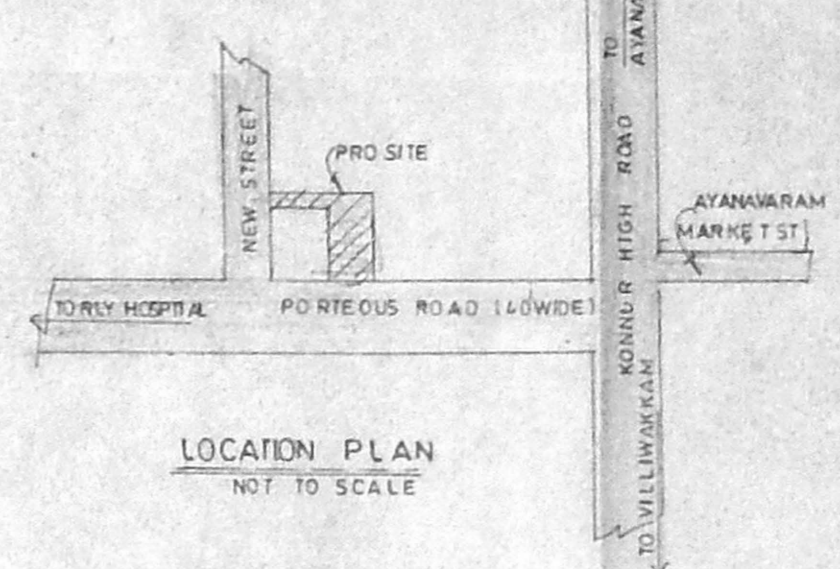

LOCATION PLAN NOT TO SCALE

PLAN SHOWING THE PROPOSED RESIDENTIAL COMPOUND AT NEW DOOR NO-9 & 11  
 DOOR NO-4 & 5  
 KANAVARU ROAD  
 KANAVARAM CHENNAI 600077  
 BLOCK NO-26  
 KANAVARAM VILLAGE,  
 KAMBUR, PURASAWAKKALU  
 COOR. DIV. NO-57 ZONE-IV  
 10.04.04  
 A.P. D.P.


OFFICE COPY

NOTE	AREA	SOFT	SQM
AS PER PATA	4787.10	442.74	
AS PER SITE	4745.99	440.88	
AS PER DOCUMENT	4841.00	449.74	

AREA'S		
PLOT AREA	4745.99	440.88
MAX F.S.I	7118.38	551.32
GROUND FLOOR	1610.25	149.50
FIRST FLOOR	2029.16	188.51
SECOND FLOOR	1849.41	171.81
THIRD FLOOR	1626.32	151.09
TOTAL	7115.14	551.01
NON F.S.I.	207.25	19.25
PLOT COVERAGE	42.75%	
F.S.I. PROVIDED	1.49	


SCHEDULE OF JOINERY

ED ENTRANCE DOOR	3'3" x 7'0"
D DOOR	3'0" x 7'0"
D1 DOOR	2'6" x 7'0"
W1 WINDOW	5'0" x 4'0"
W2 WINDOW	3'0" x 2'0"
W3 WINDOW	2'0" x 2'0"
V VENTILATOR	2'0" x 1'0"
O OPENING	1'0" x 7'0"
RS ROLLING SHUTTER	8'0" x 7'0"

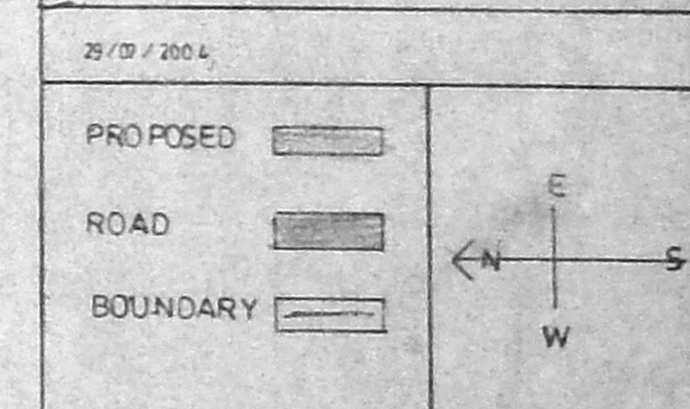


J. Unnikrishnan


OWNER(S)  
 U. HARI GOVIND R.E. A.I.V.  
 CONSULTING CIVIL ENGINEER  
 APPROVED VALUER  
 LICENCED SURVEYOR  
 REG. NO. 531/2011-2/10  
 CORPORATION OF CHENNAI  
 72, 2nd MAIN ROAD, 11th FLOOR,  
 VELECHERY CHENNAI - 600 042  
 PHONE : 2441484  
 LICENSED SURVEYOR

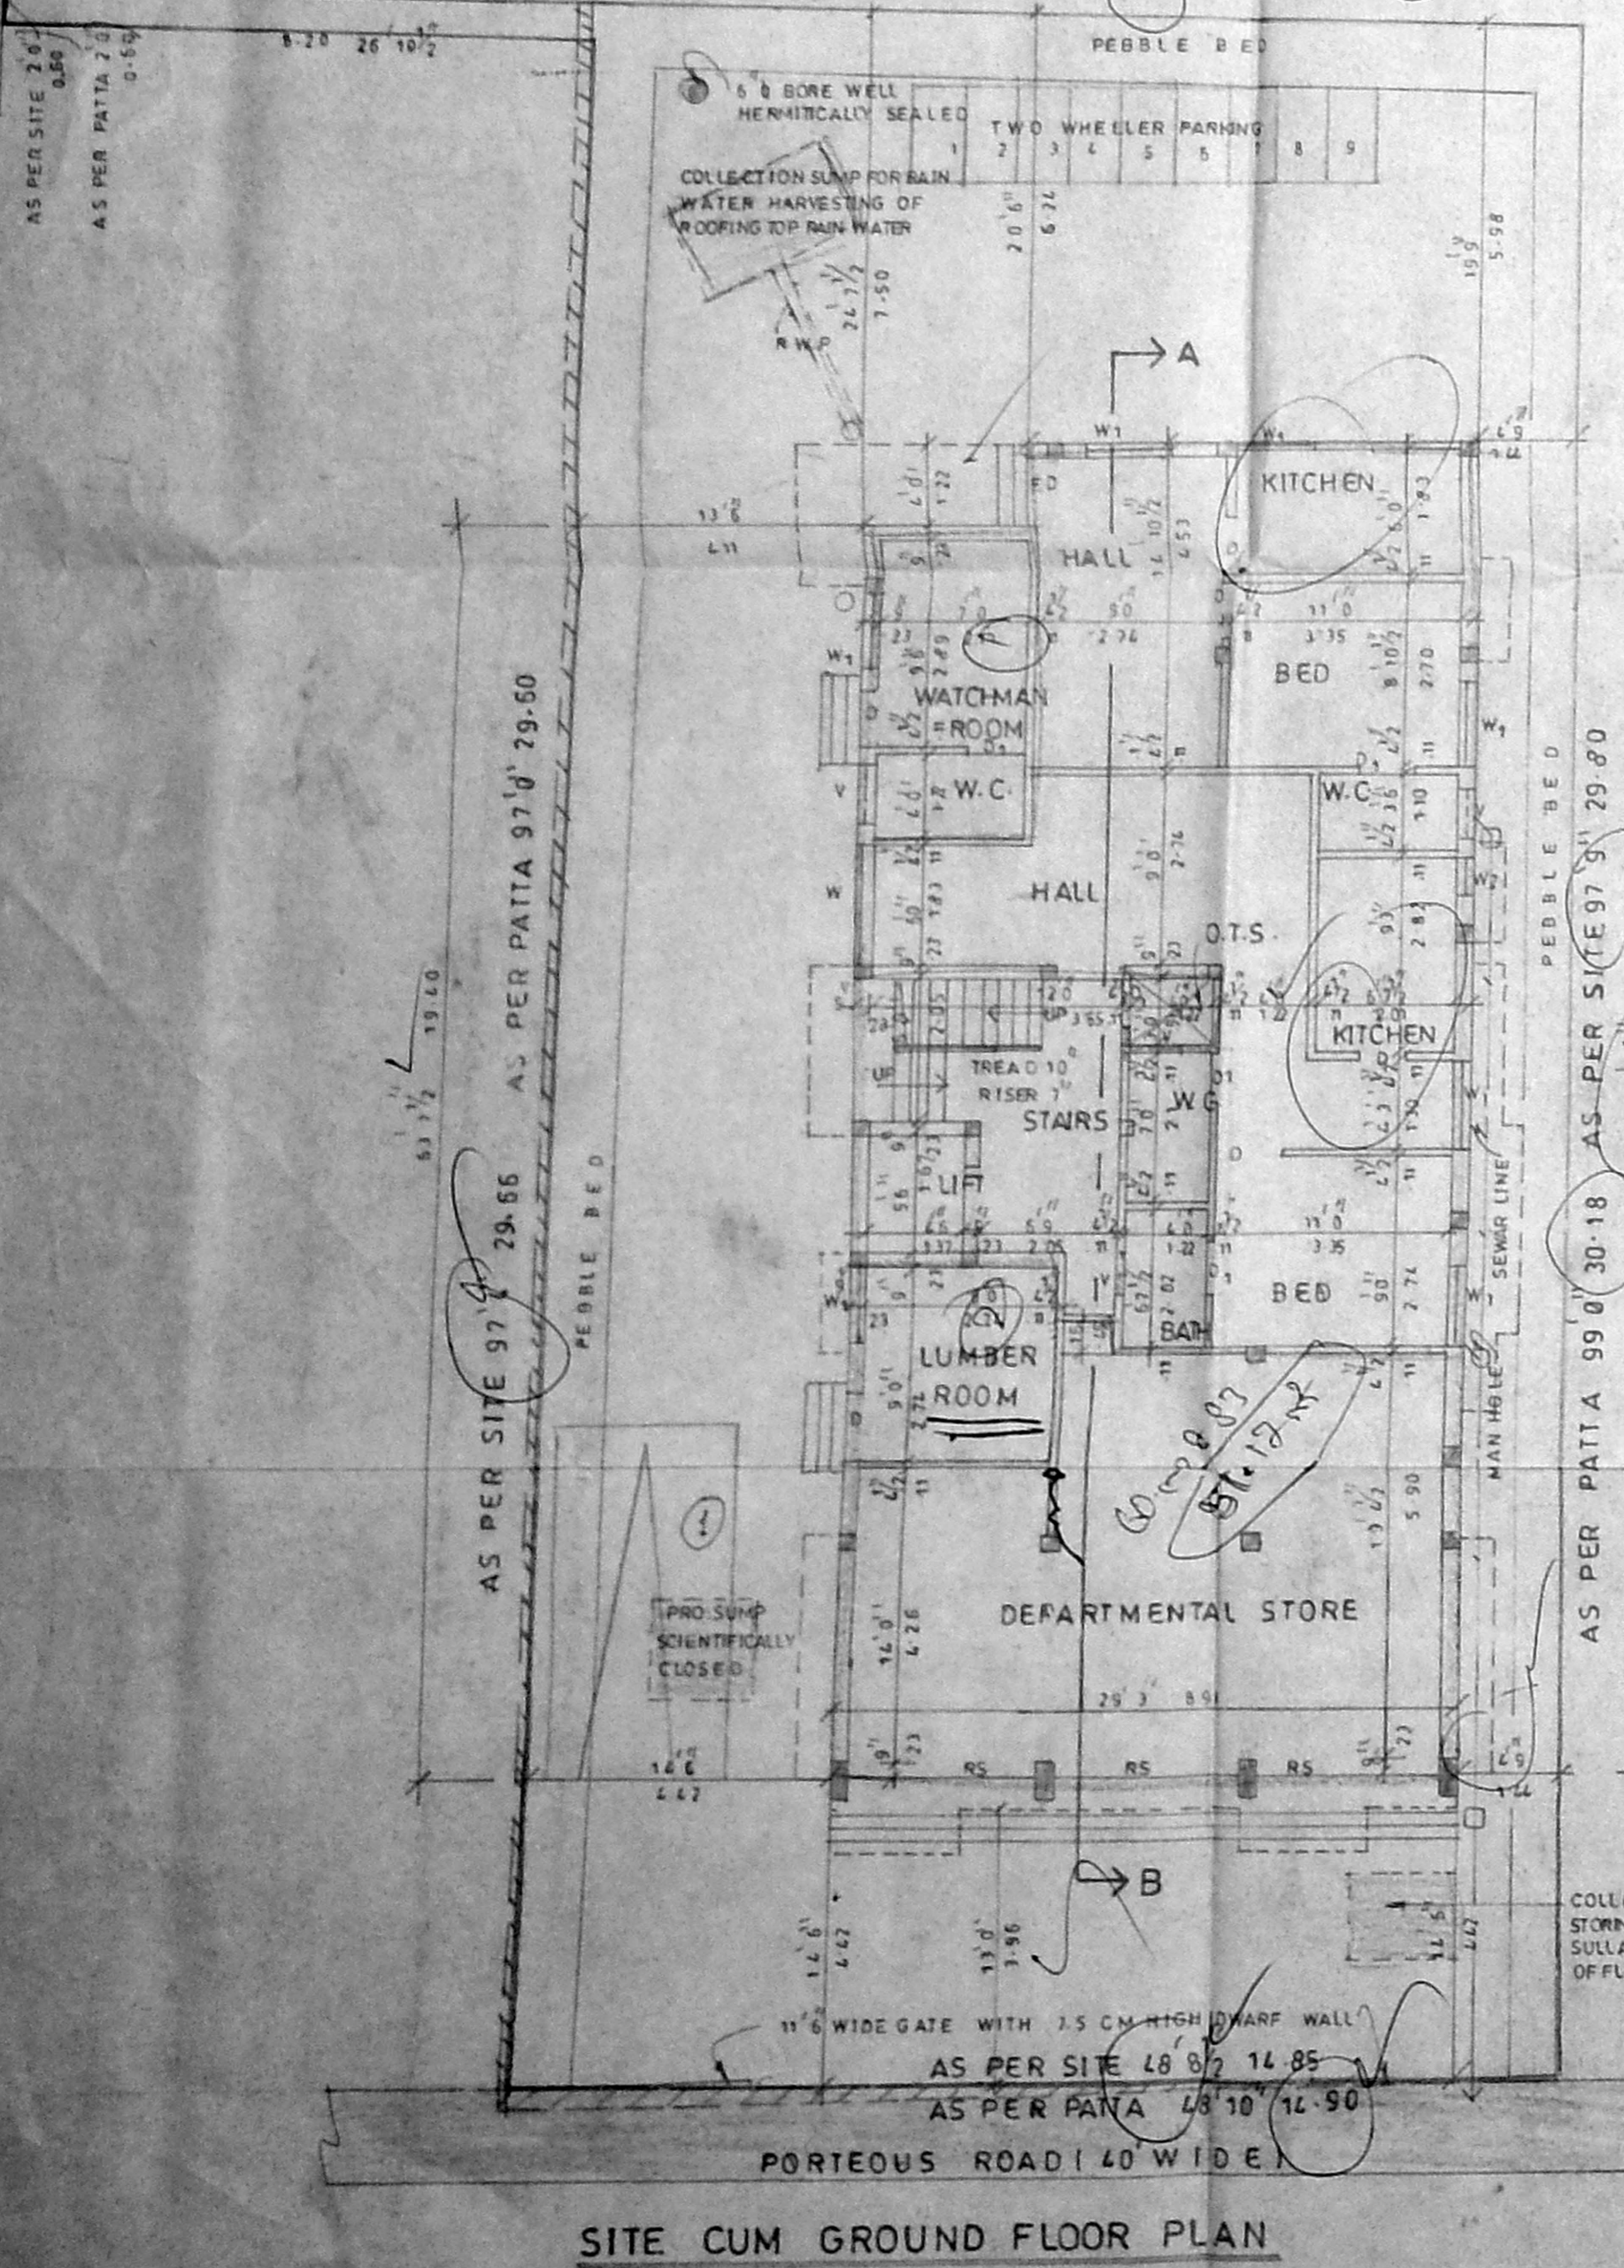


SITE CUM GROUND FLOOR PLAN

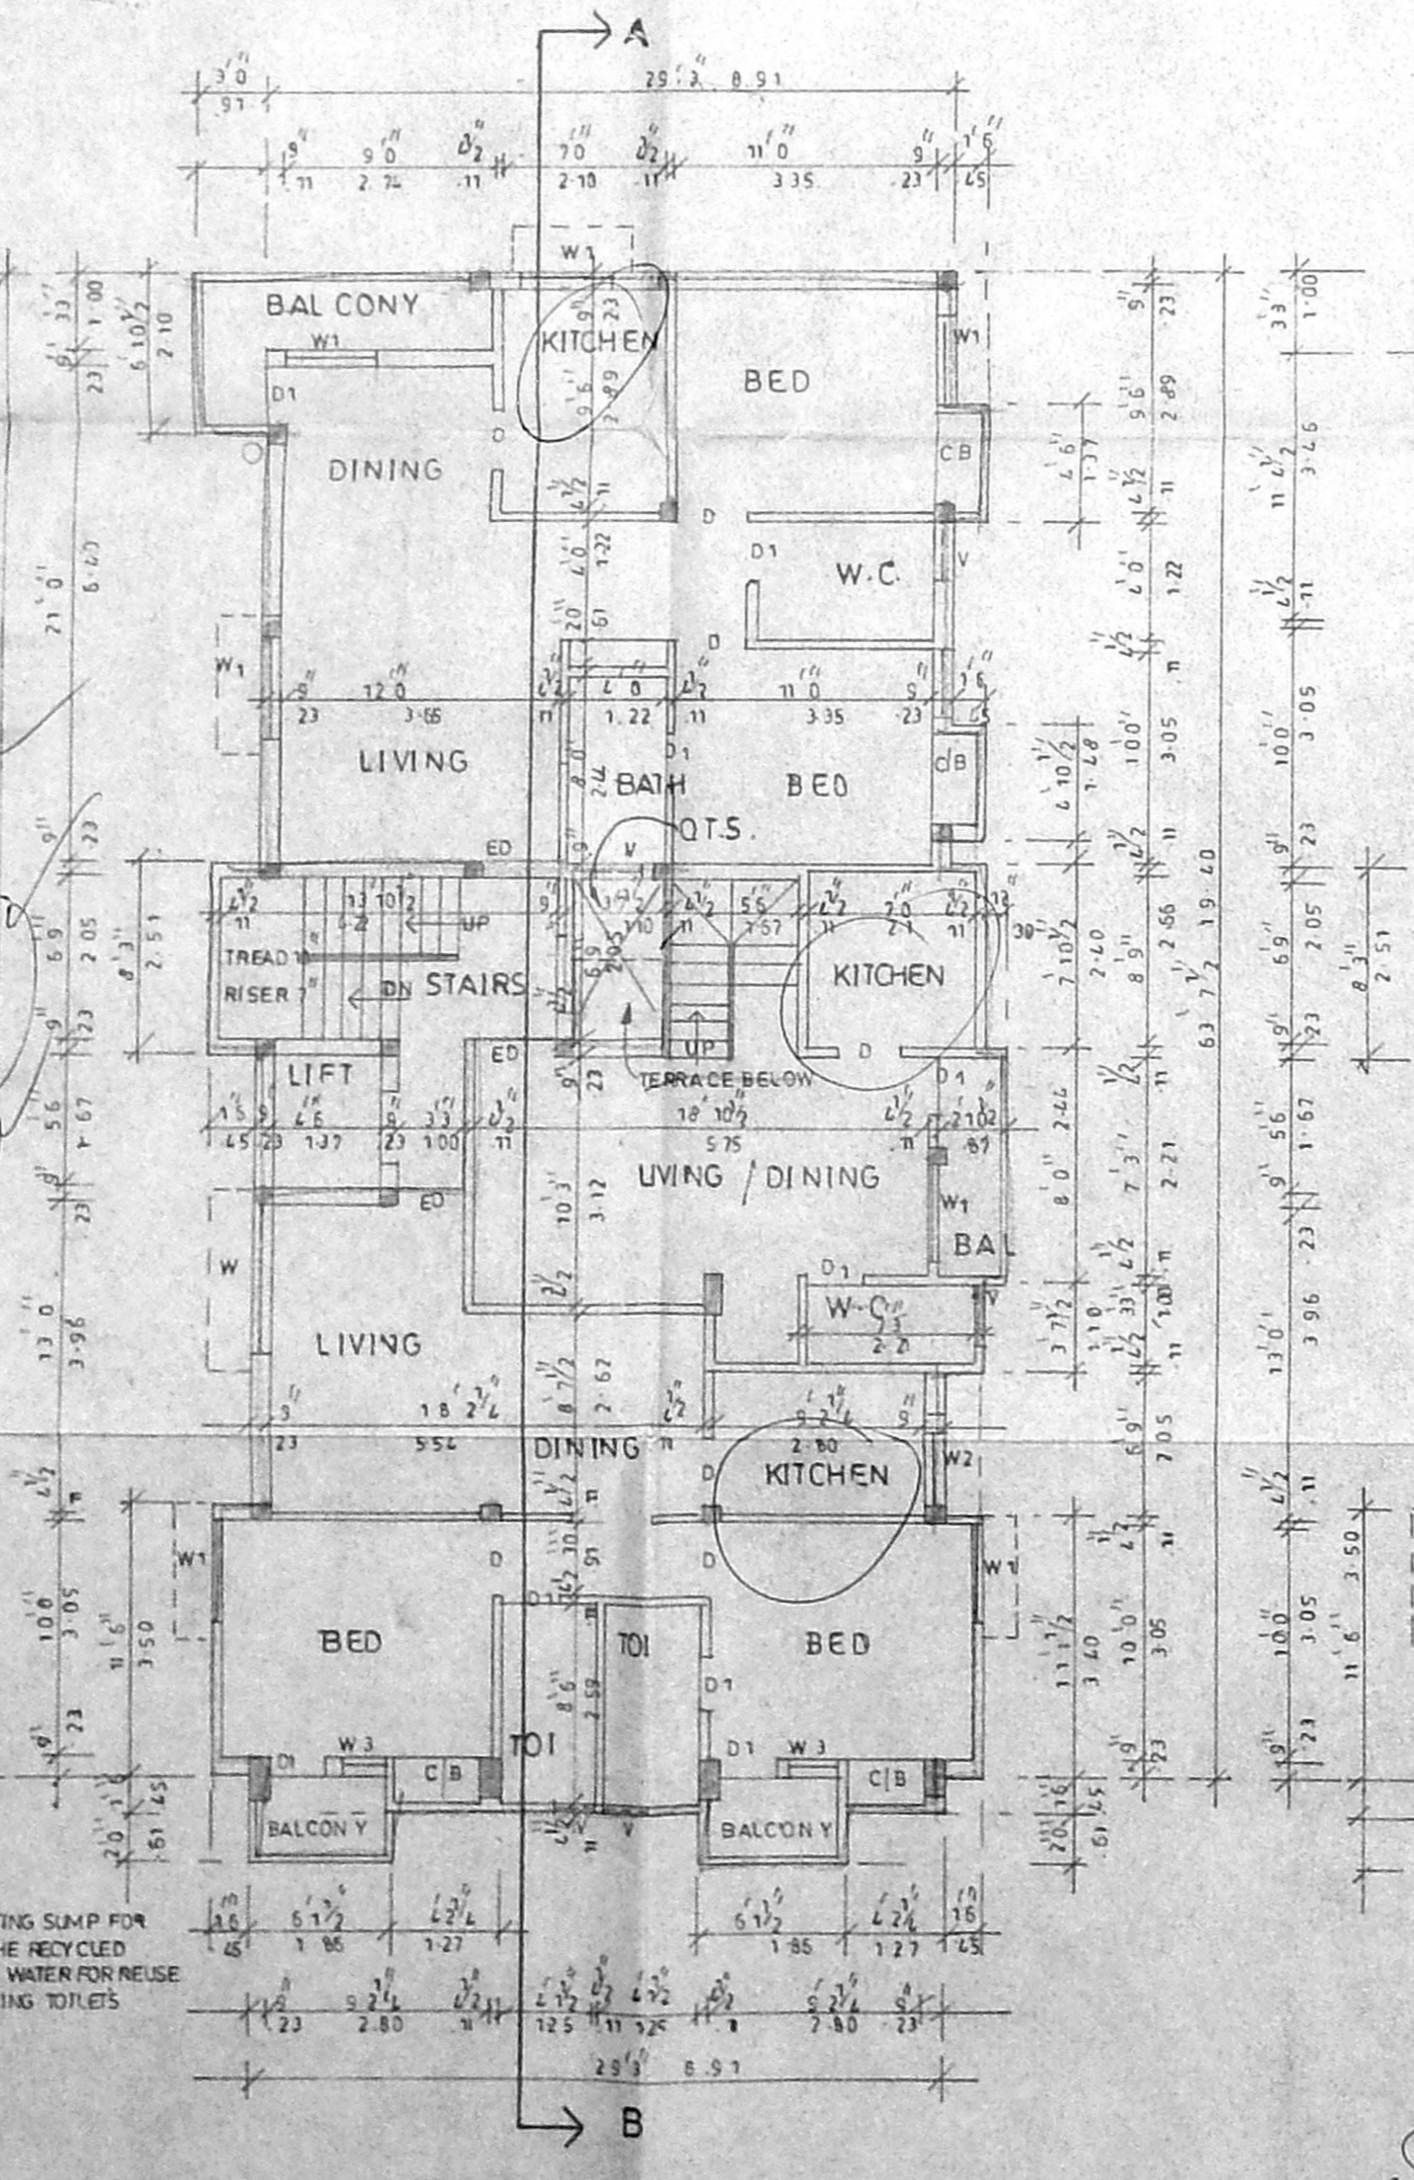


FIRST FLOOR PLAN

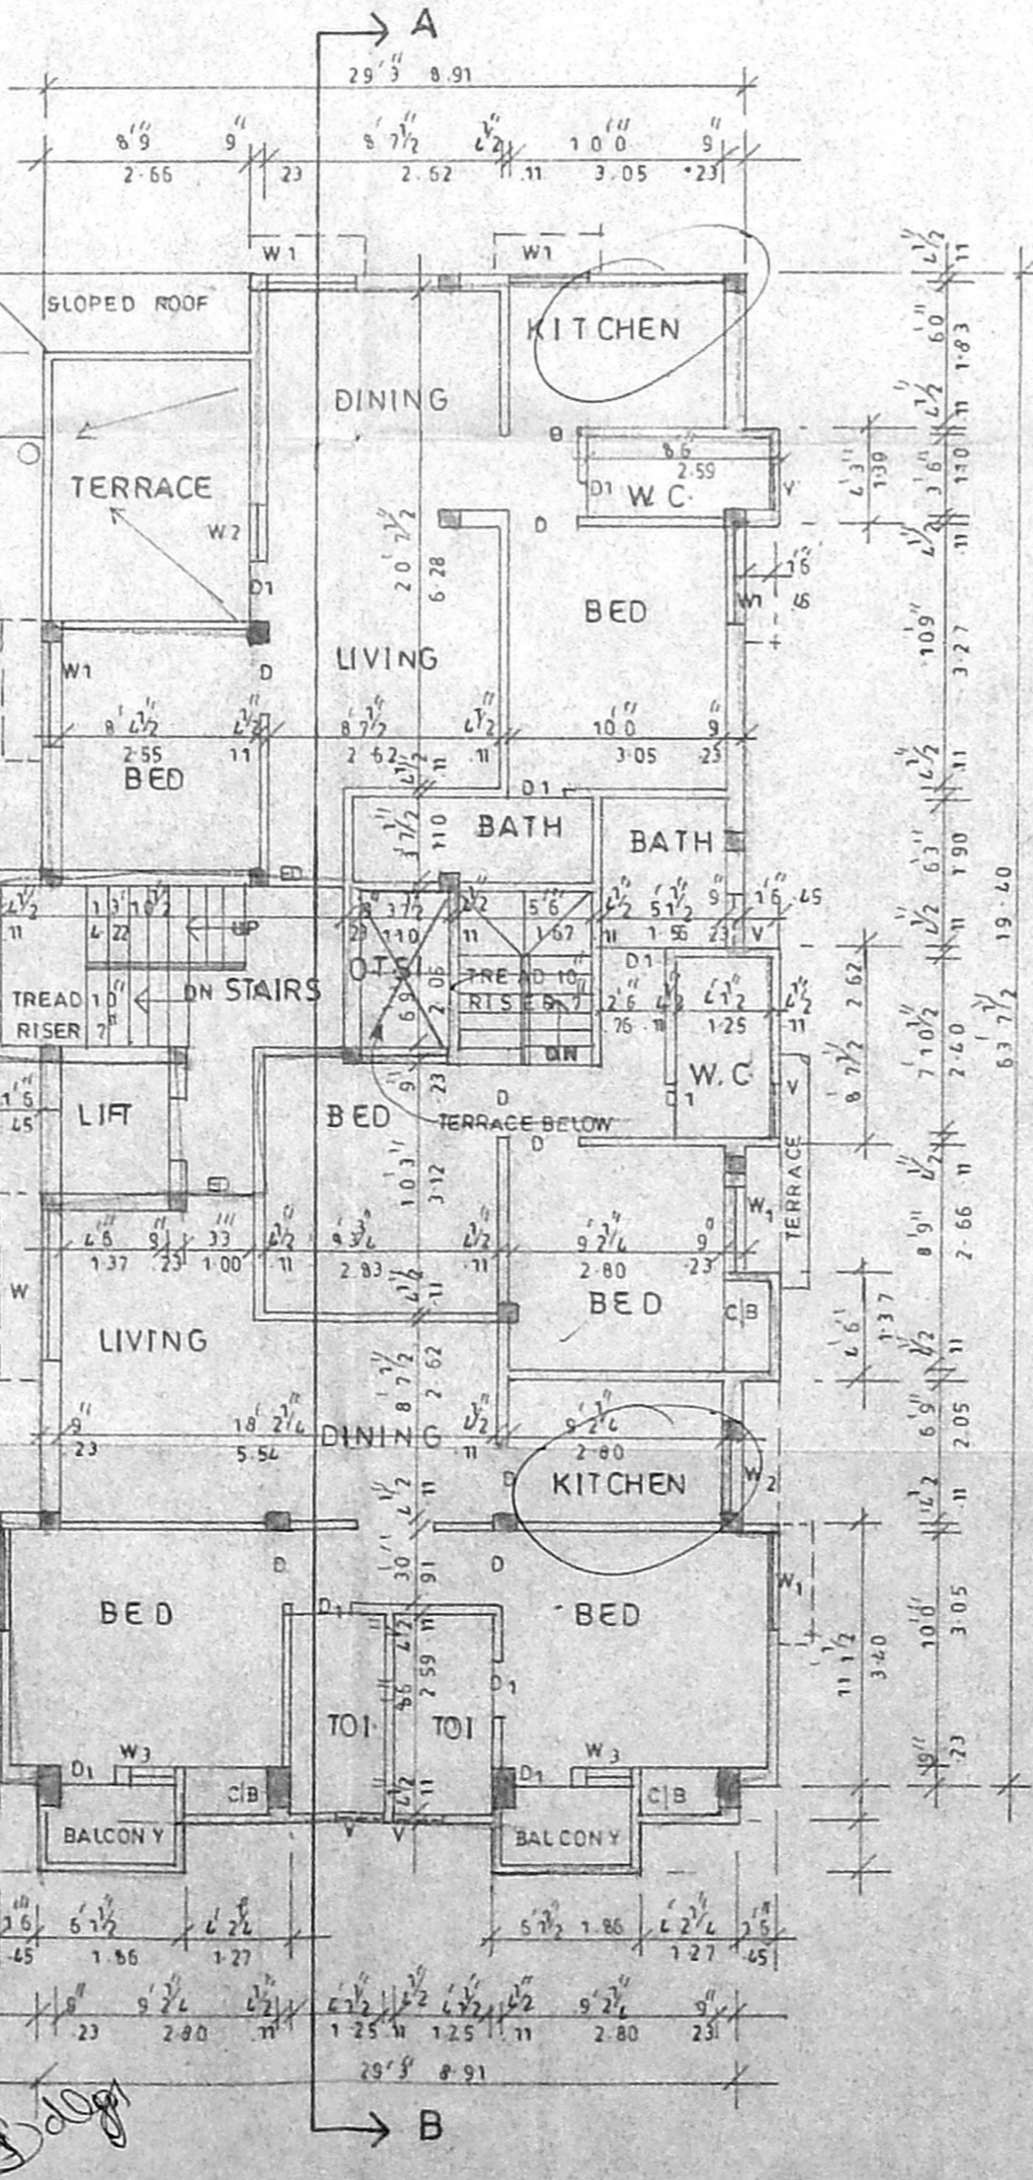

SECOND FLOOR PLAN

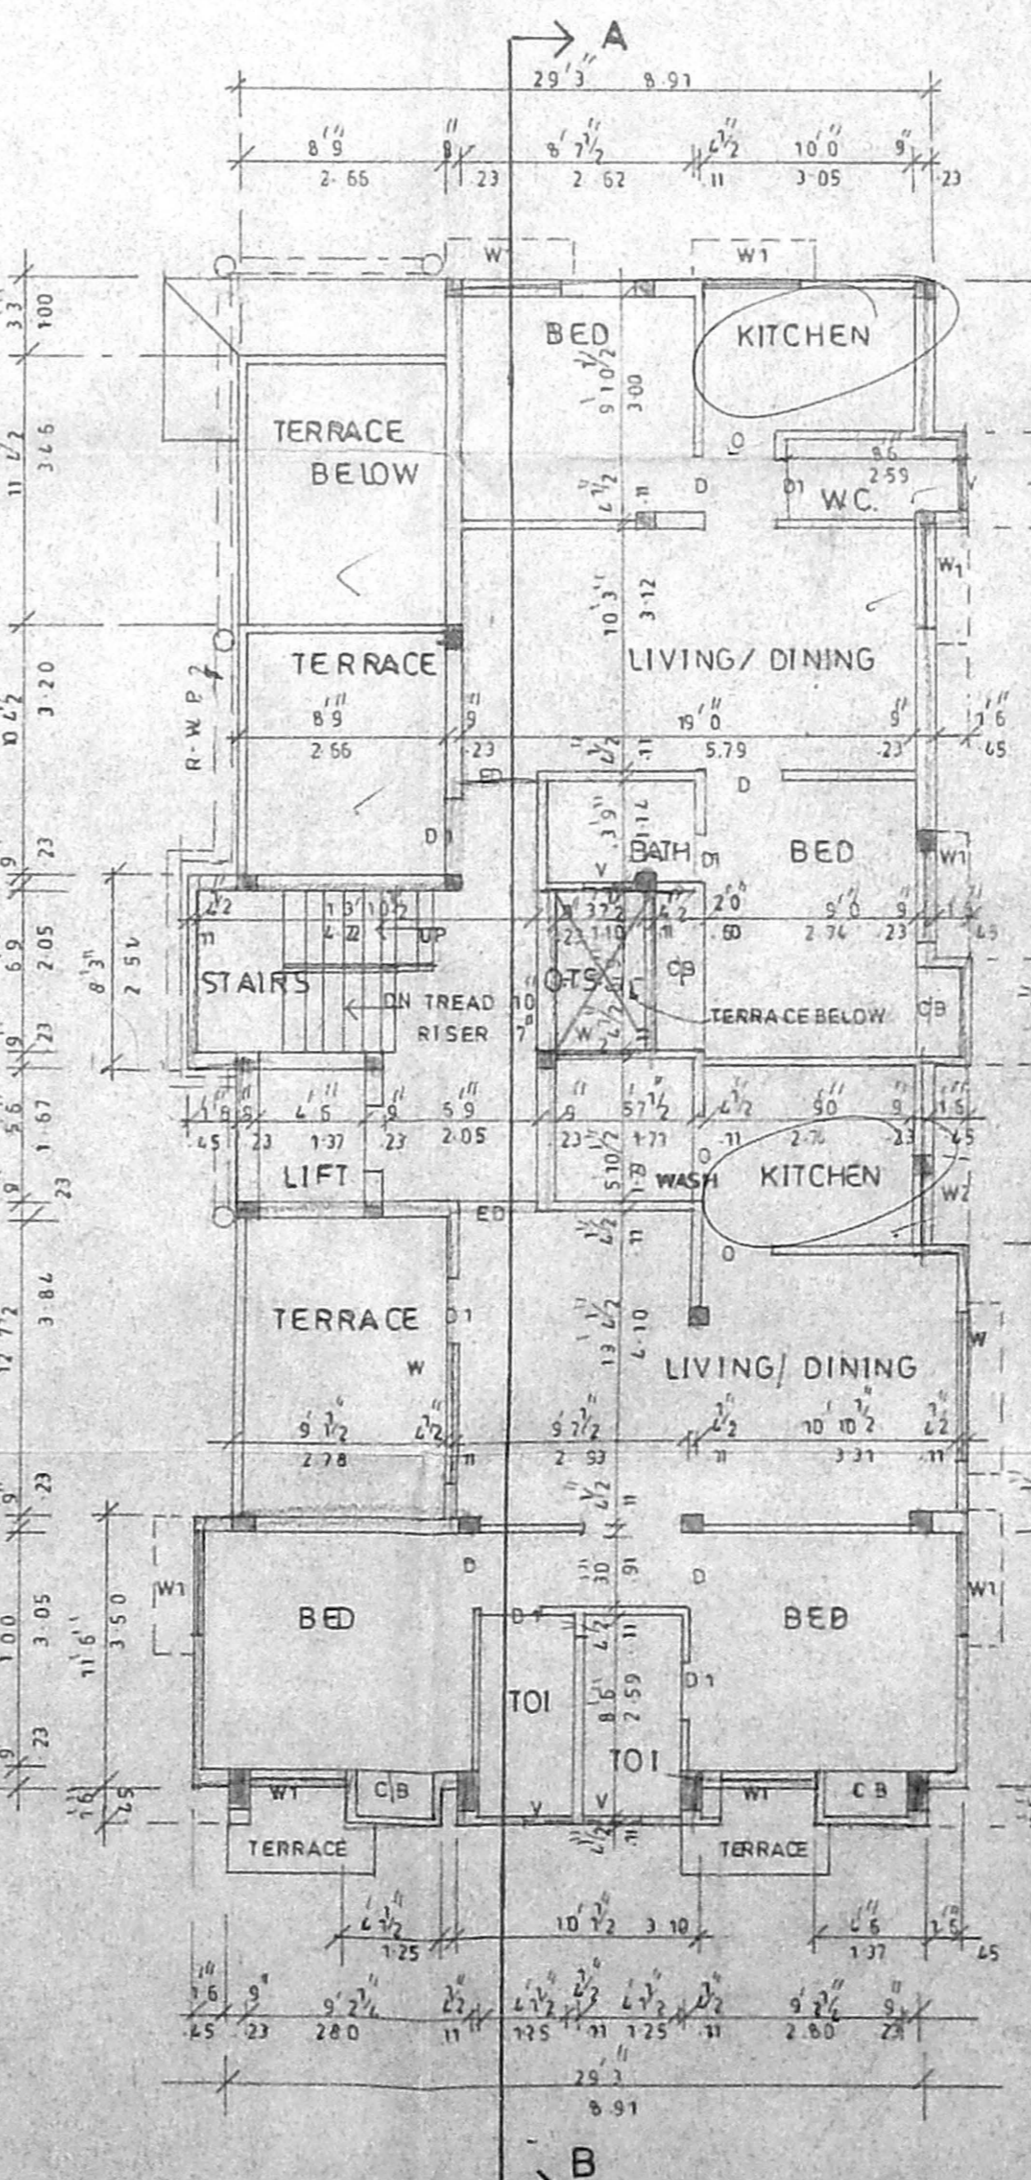

THIRD FLOOR PLAN

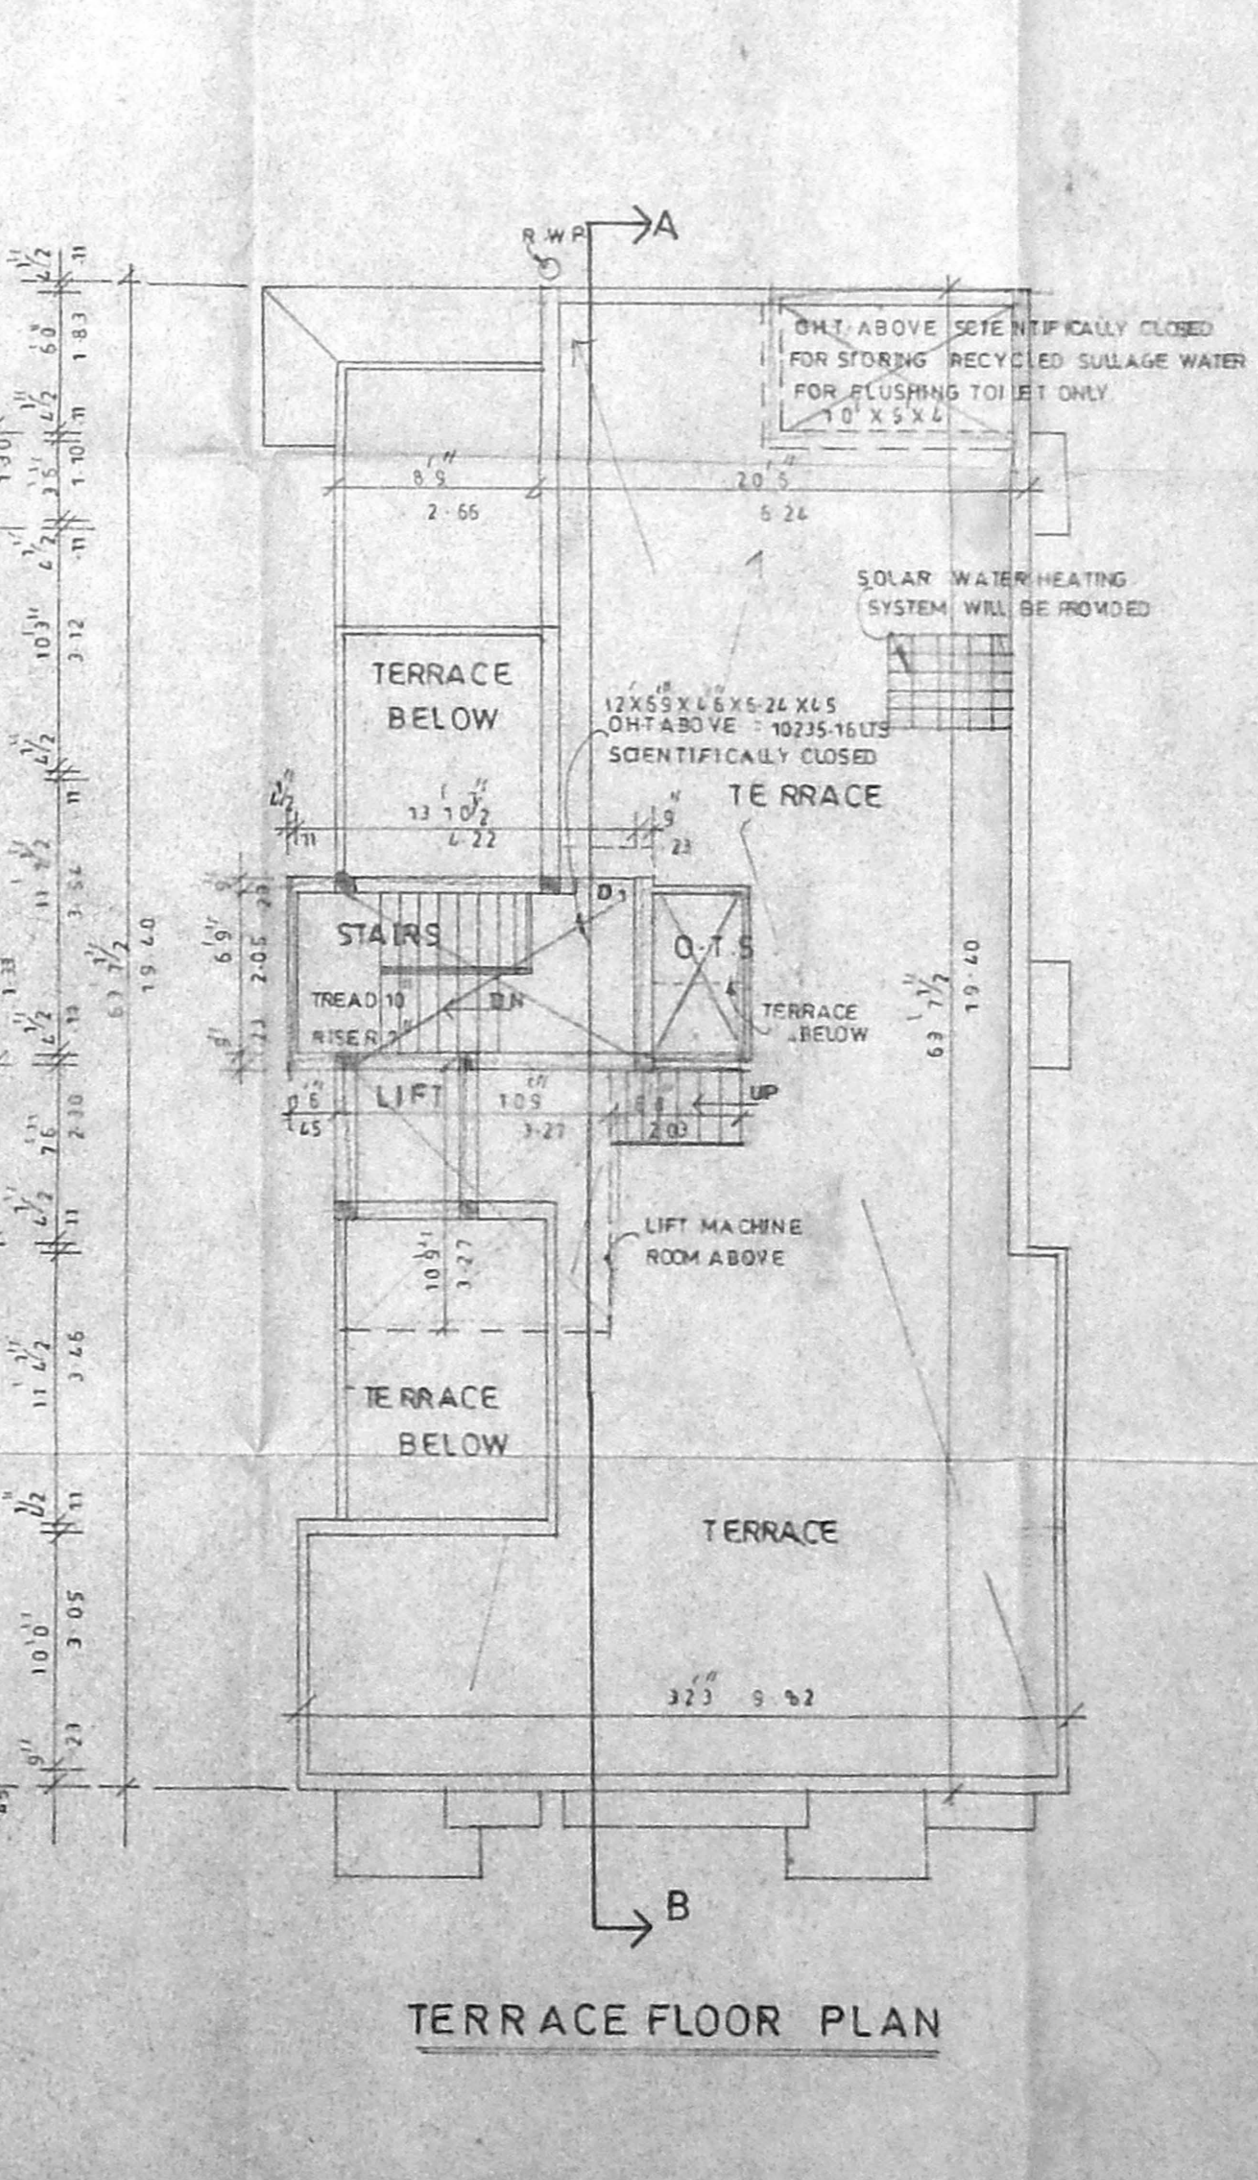

TERRACE FLOOR PLAN