
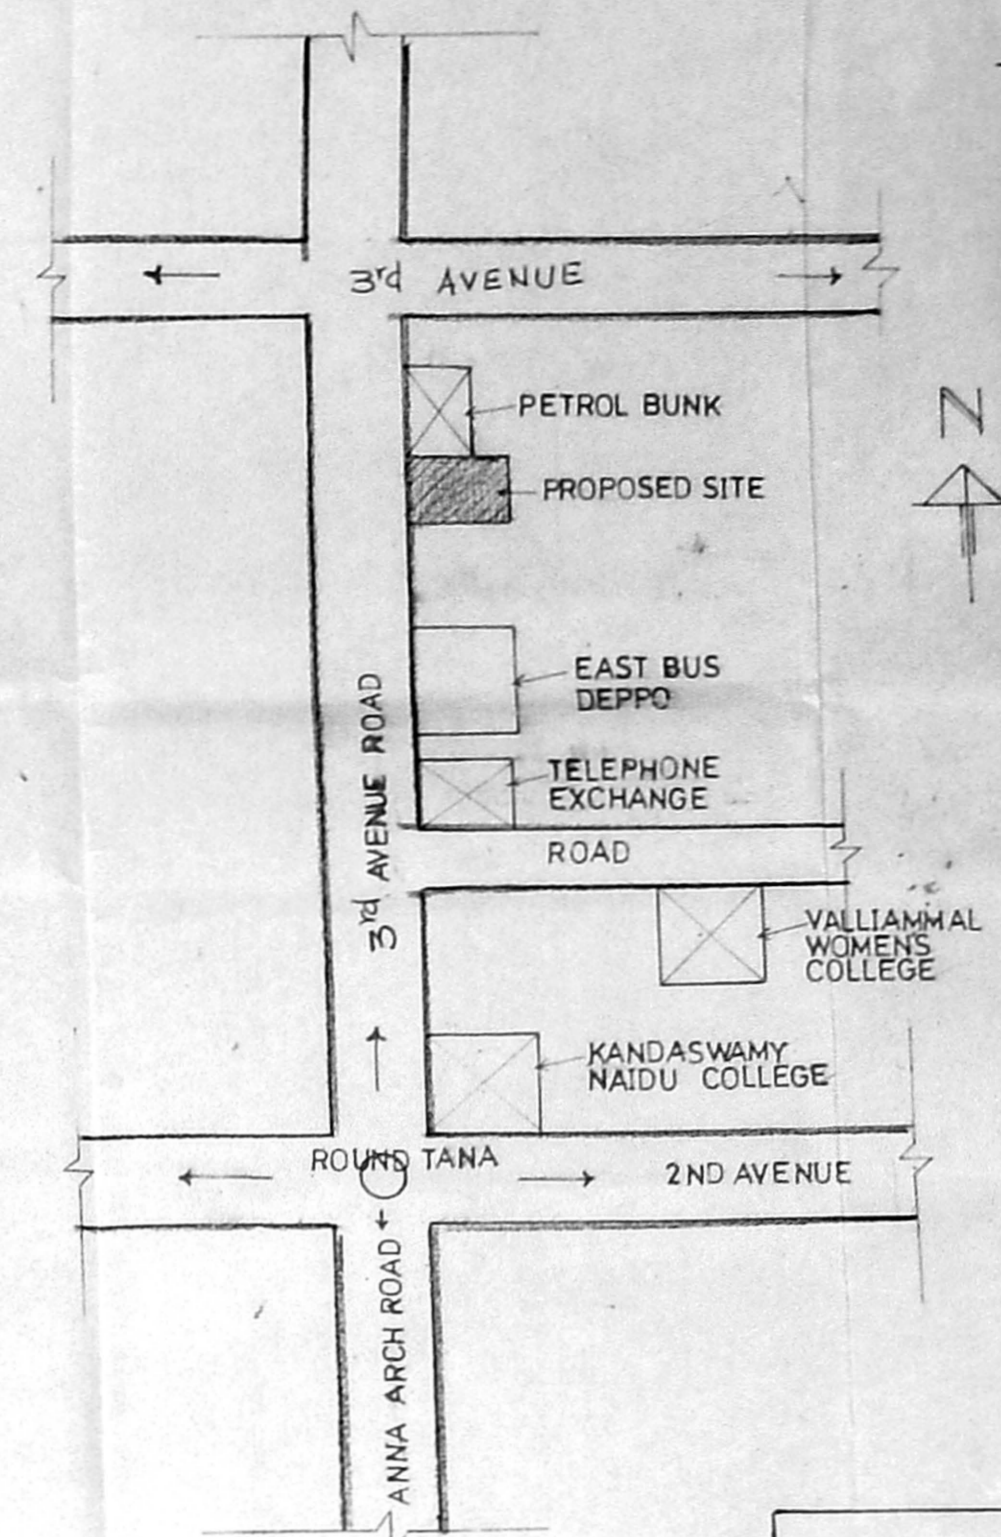
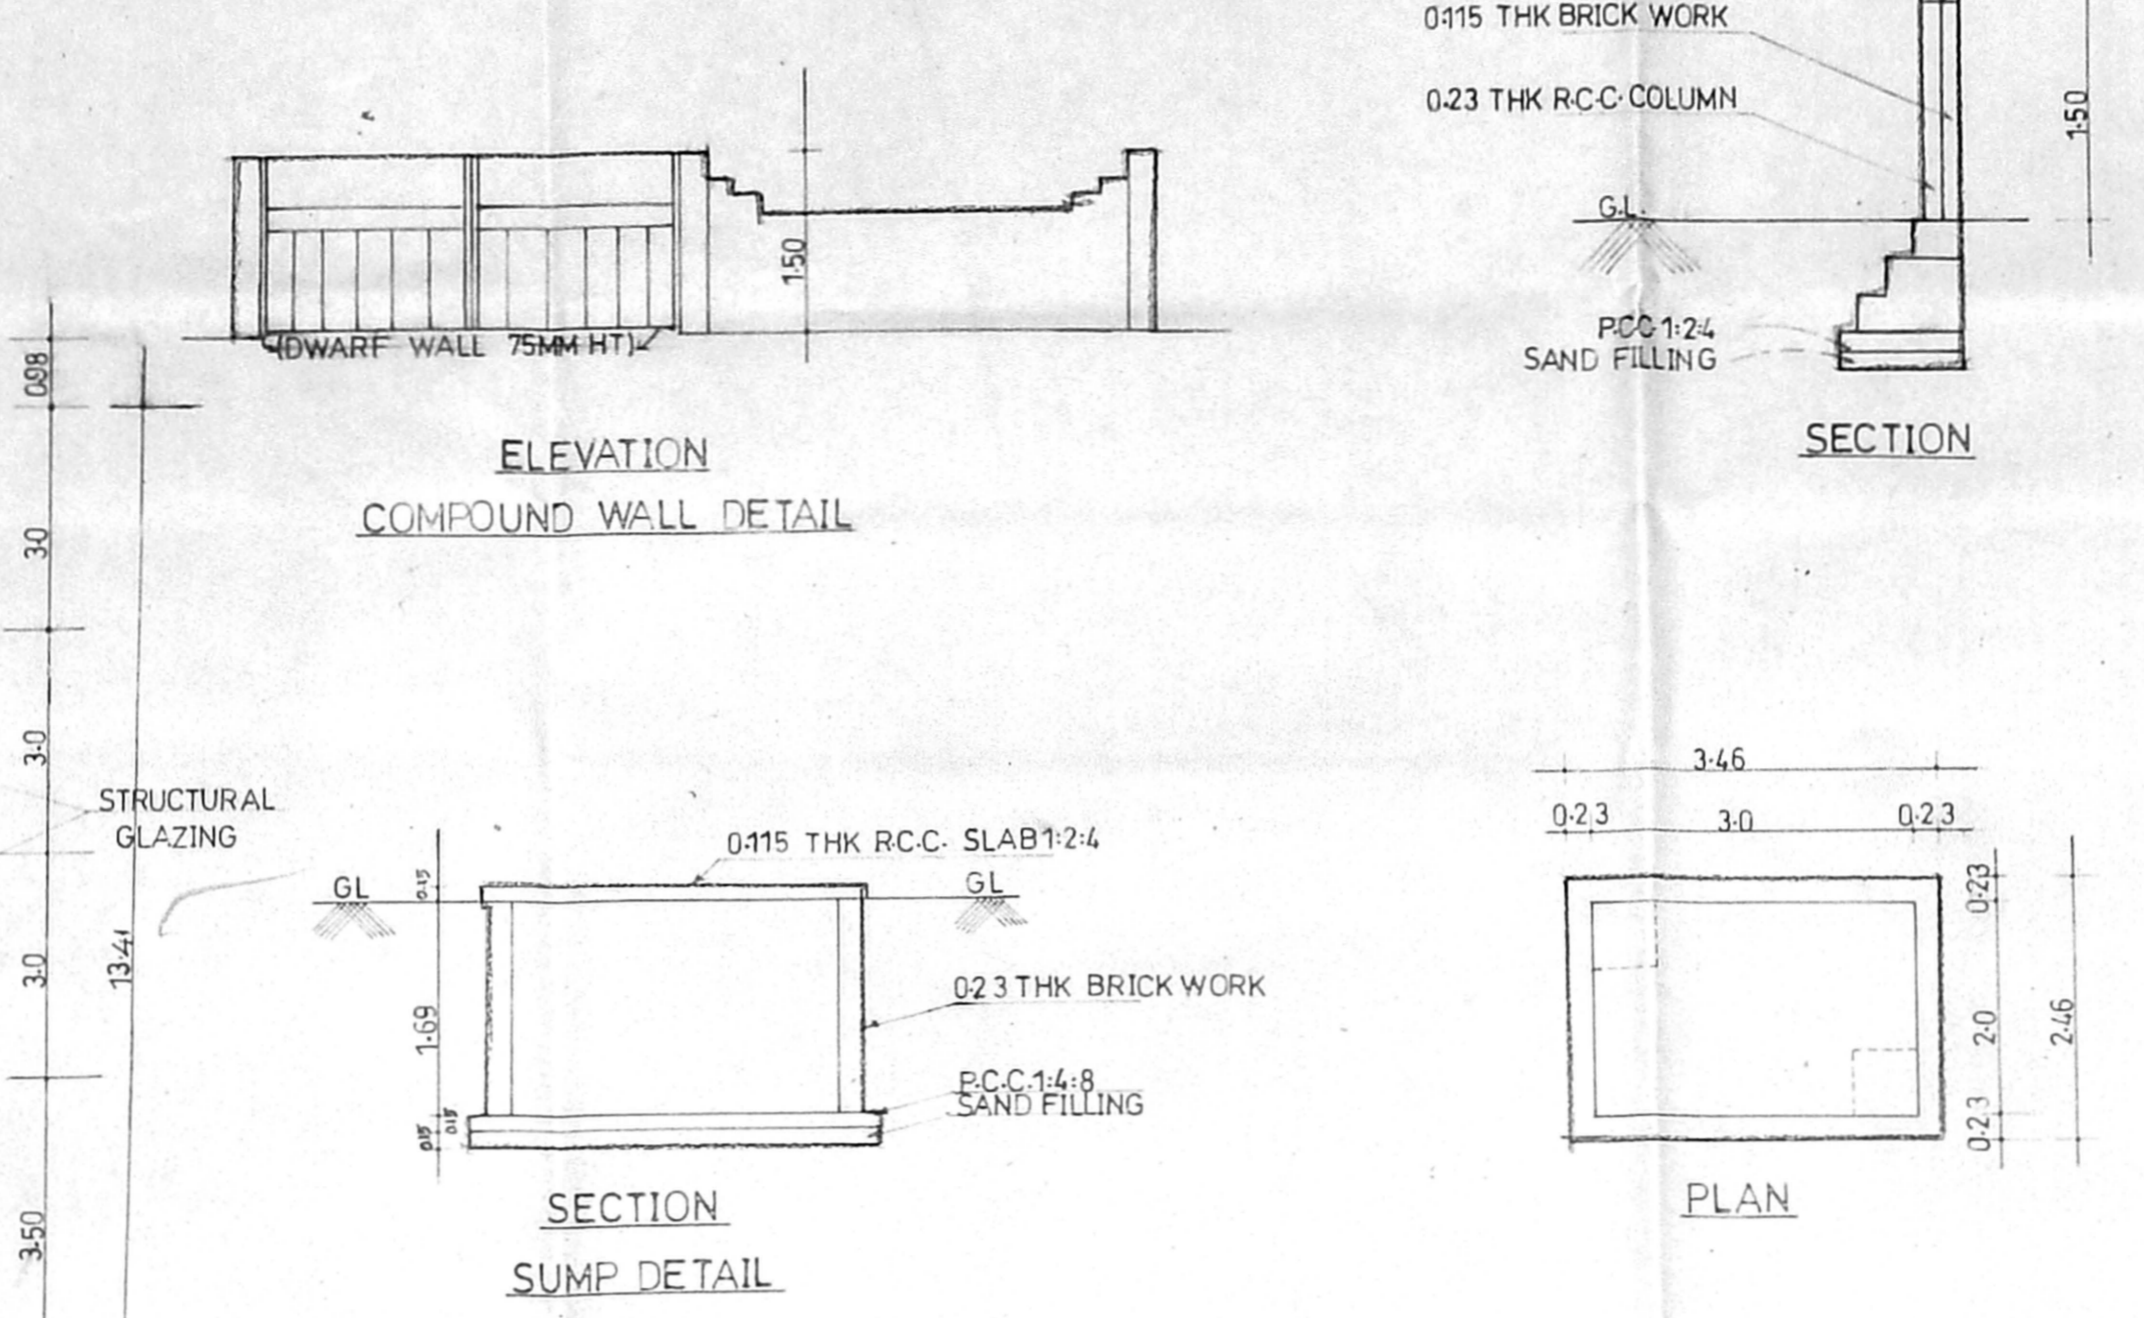


Revised Plan  
 CMDA (B) No. 1  
 C. No. Bg. 4059/85  
 Asst. Secretary  
 P.A. [Signature]  
 8/12/85  
 D.P.

OFFICE COPY

APPROVED  
 SUBJECT TO THE CONDITIONS SPECIFIED IN THE NOTICE LETTER  
 FOR THE SECRETARY  
 CHENNAI METROPOLITAN  
 DEVELOPMENT AUTHORITY  
 CHENNAI - 600 008.

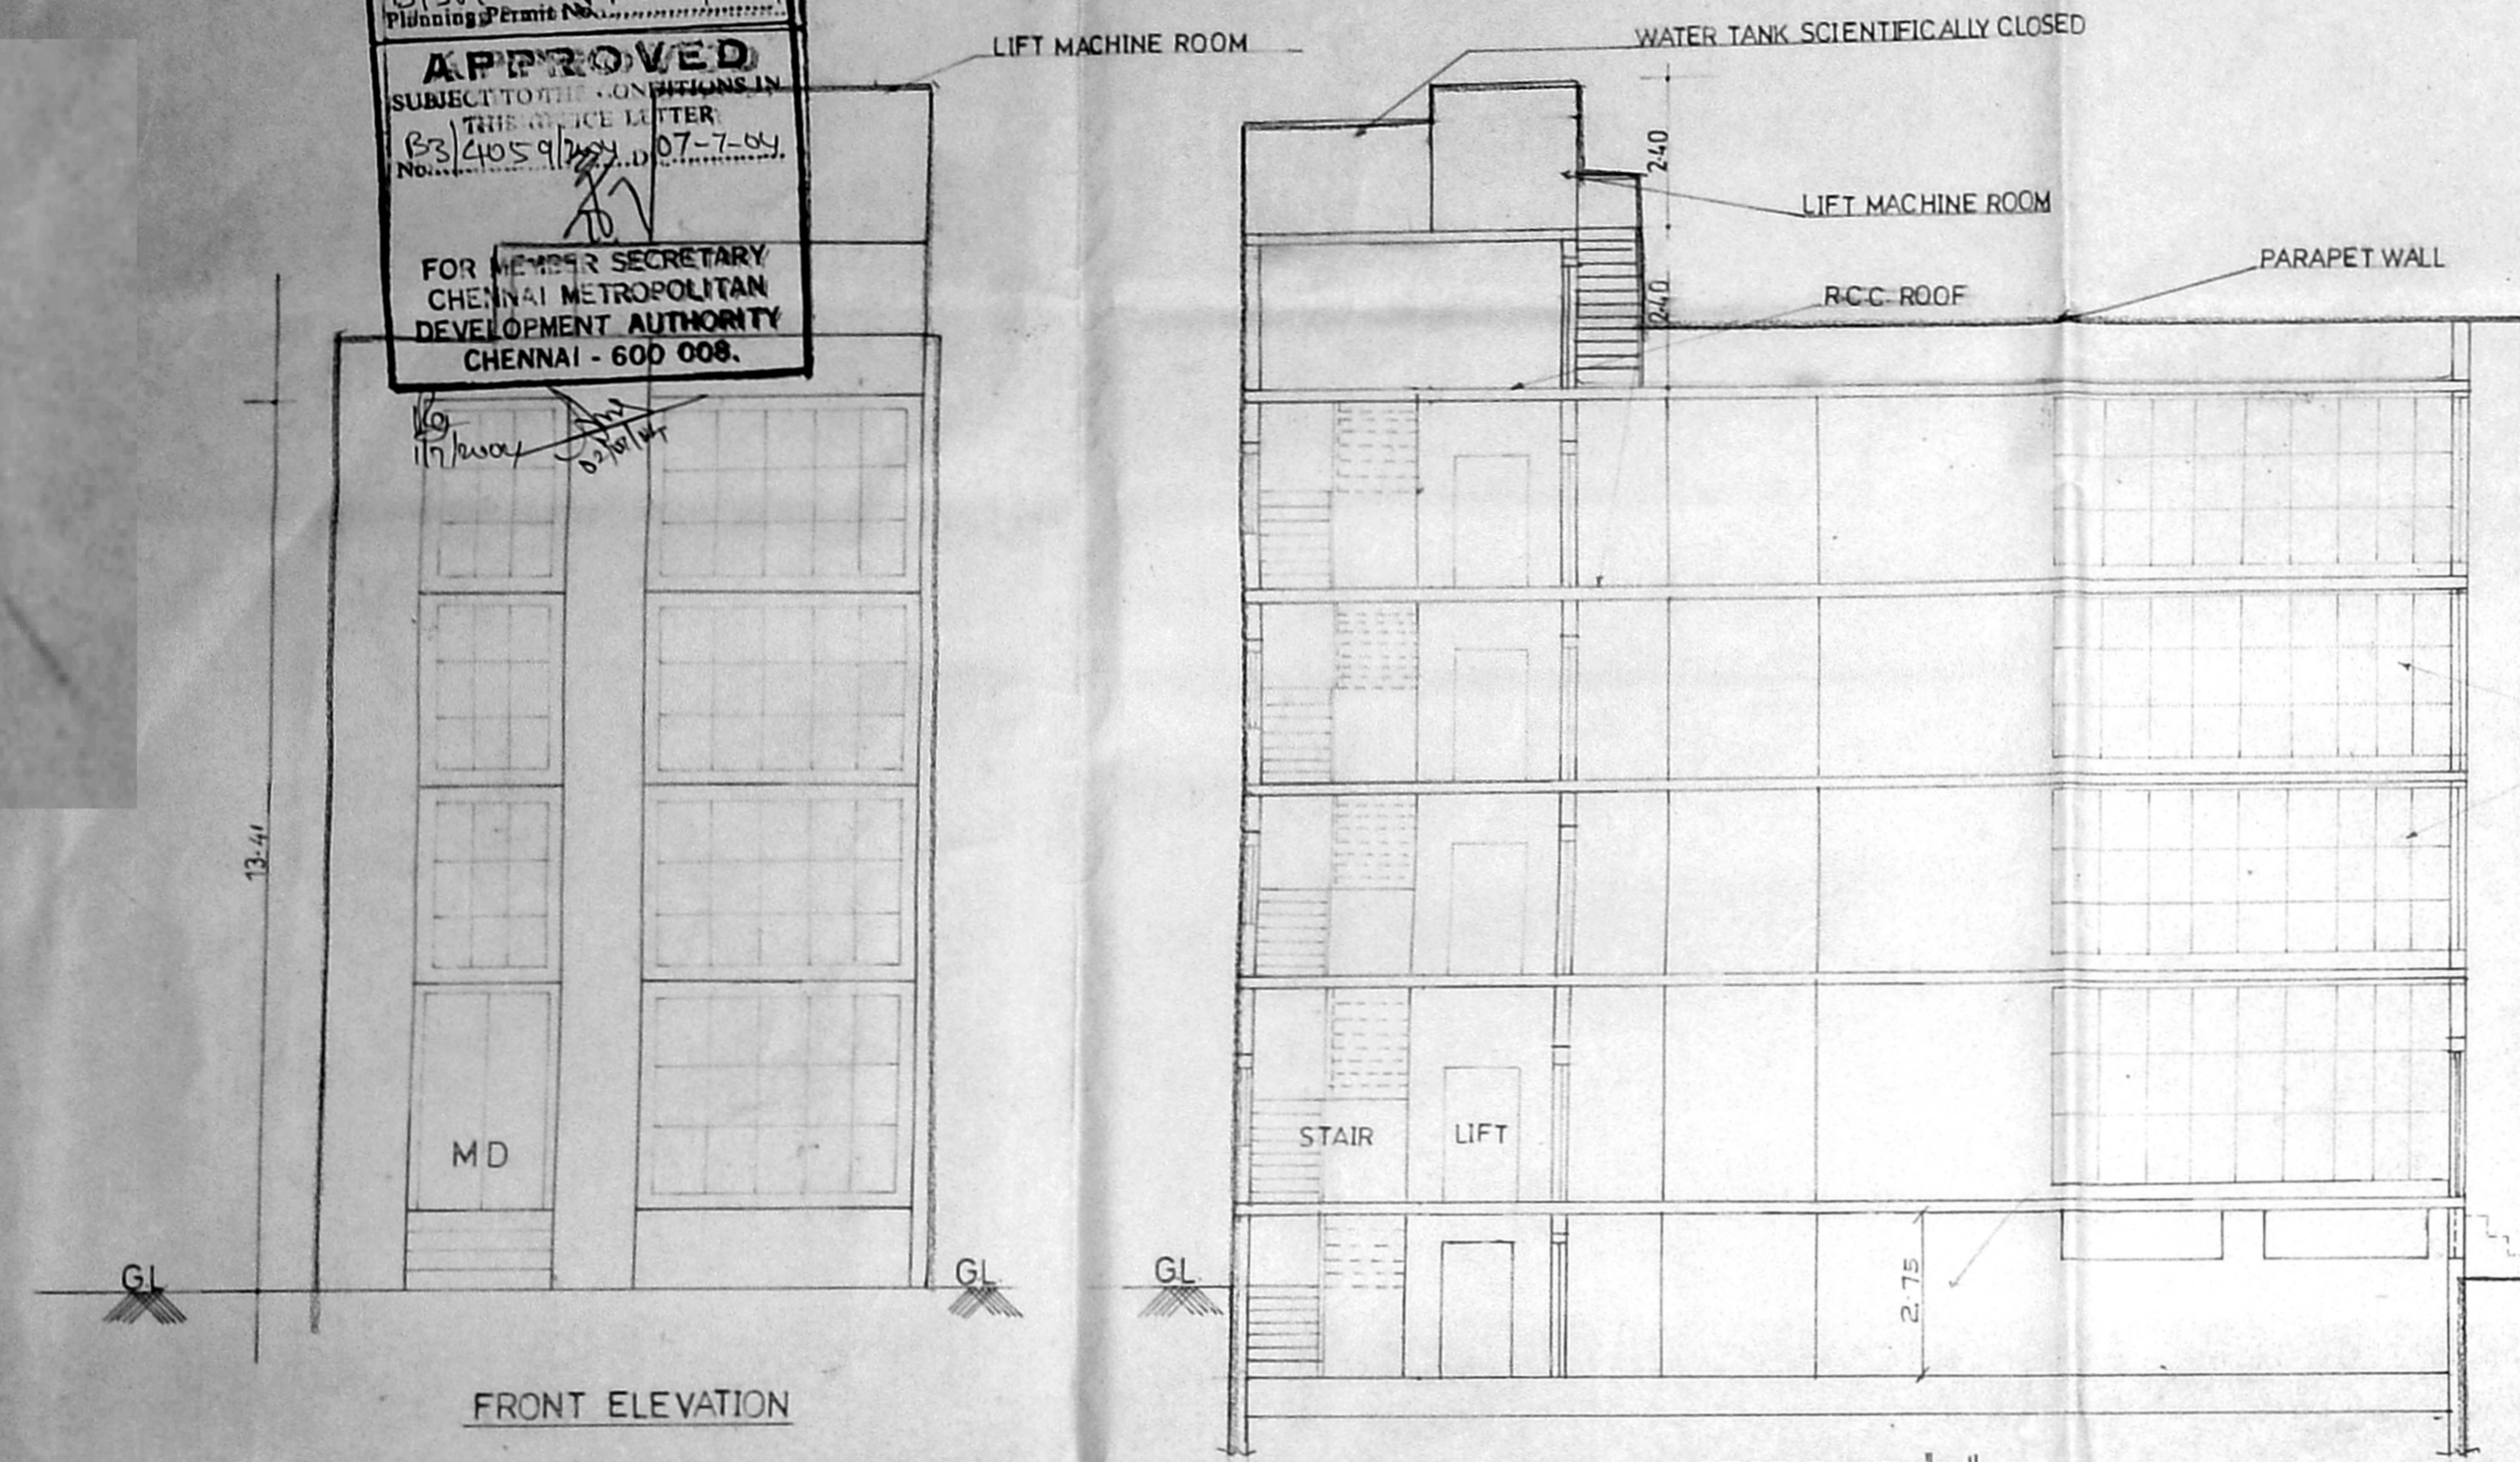

PROPOSED COMMERCIAL  
 COMPLEX AT PLOT NO: 3366,  
 T.S.NO.337, BLOCK NO:3, III-  
 AVENUE, ANNA NAGAR,  
 MULLAM VILLAGE, CHENNAI.  
 SCALE:1:100

**SCHEDULE OF JOINERY**

MD	MAIN DOOR	1.21 X 2.13
D	DOOR	1.00 X 2.13
D1	DOOR	0.76 X 2.13
W	WINDOW	2.45 X 1.37
W1	WINDOW	1.82 X 1.37
V	VENTILATOR	2.45 X 0.61
V1	VENTILATOR	0.61 X 0.61





**AREA STATEMENT**

	SQ.M.
PLOT AREA	557.17
BASEMENT FLOOR AREA	146.20
GROUND FLOOR AREA	164.44
FIRST FLOOR AREA	164.44
SECOND FLOOR AREA	164.44
THIRD FLOOR AREA	164.44
TOTAL BUILTUP AREA	803.96
F.S.I. PROVIDED	1.44
PLOT COVERAGE	29.51%
NO. OF CARPARKING	6 Nos.
NON F.S.I. AREA	17.21 SQM

**COLOUR INDEX**

PROPOSED	[Color swatch]
BOUNDARY	[Color swatch]
ROAD	[Color swatch]

- SPECIFICATIONS**
1. BRICK WORK IN SUPERSTRUCTURE IN CM 1:5
  2. ALL CONCRETE MIX SHALL BE M 25 1:1:2 FOR ALL RCC WORKS
  3. PLASTERING WORK IN CM 1:4
  4. MOSAIC OR MARBLE FLOORING IN CM 1:3
  5. ALL DOORS AND WINDOWS IN TEAK WOOD

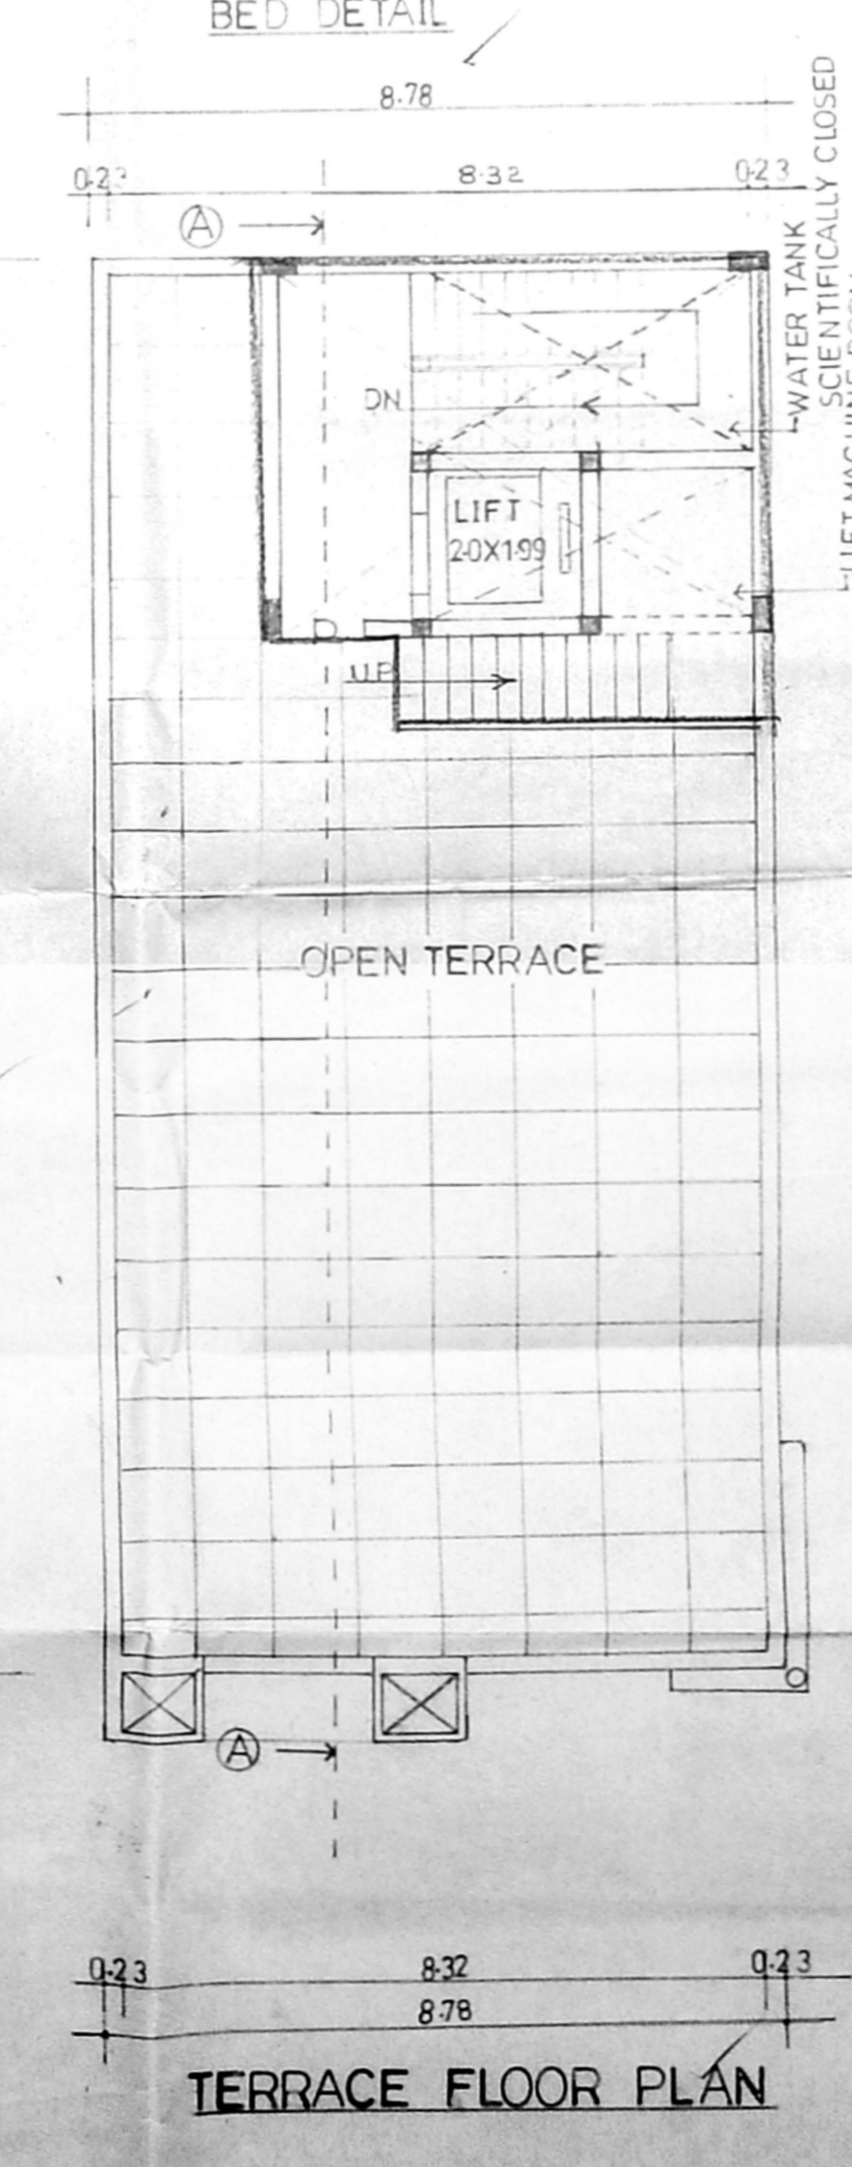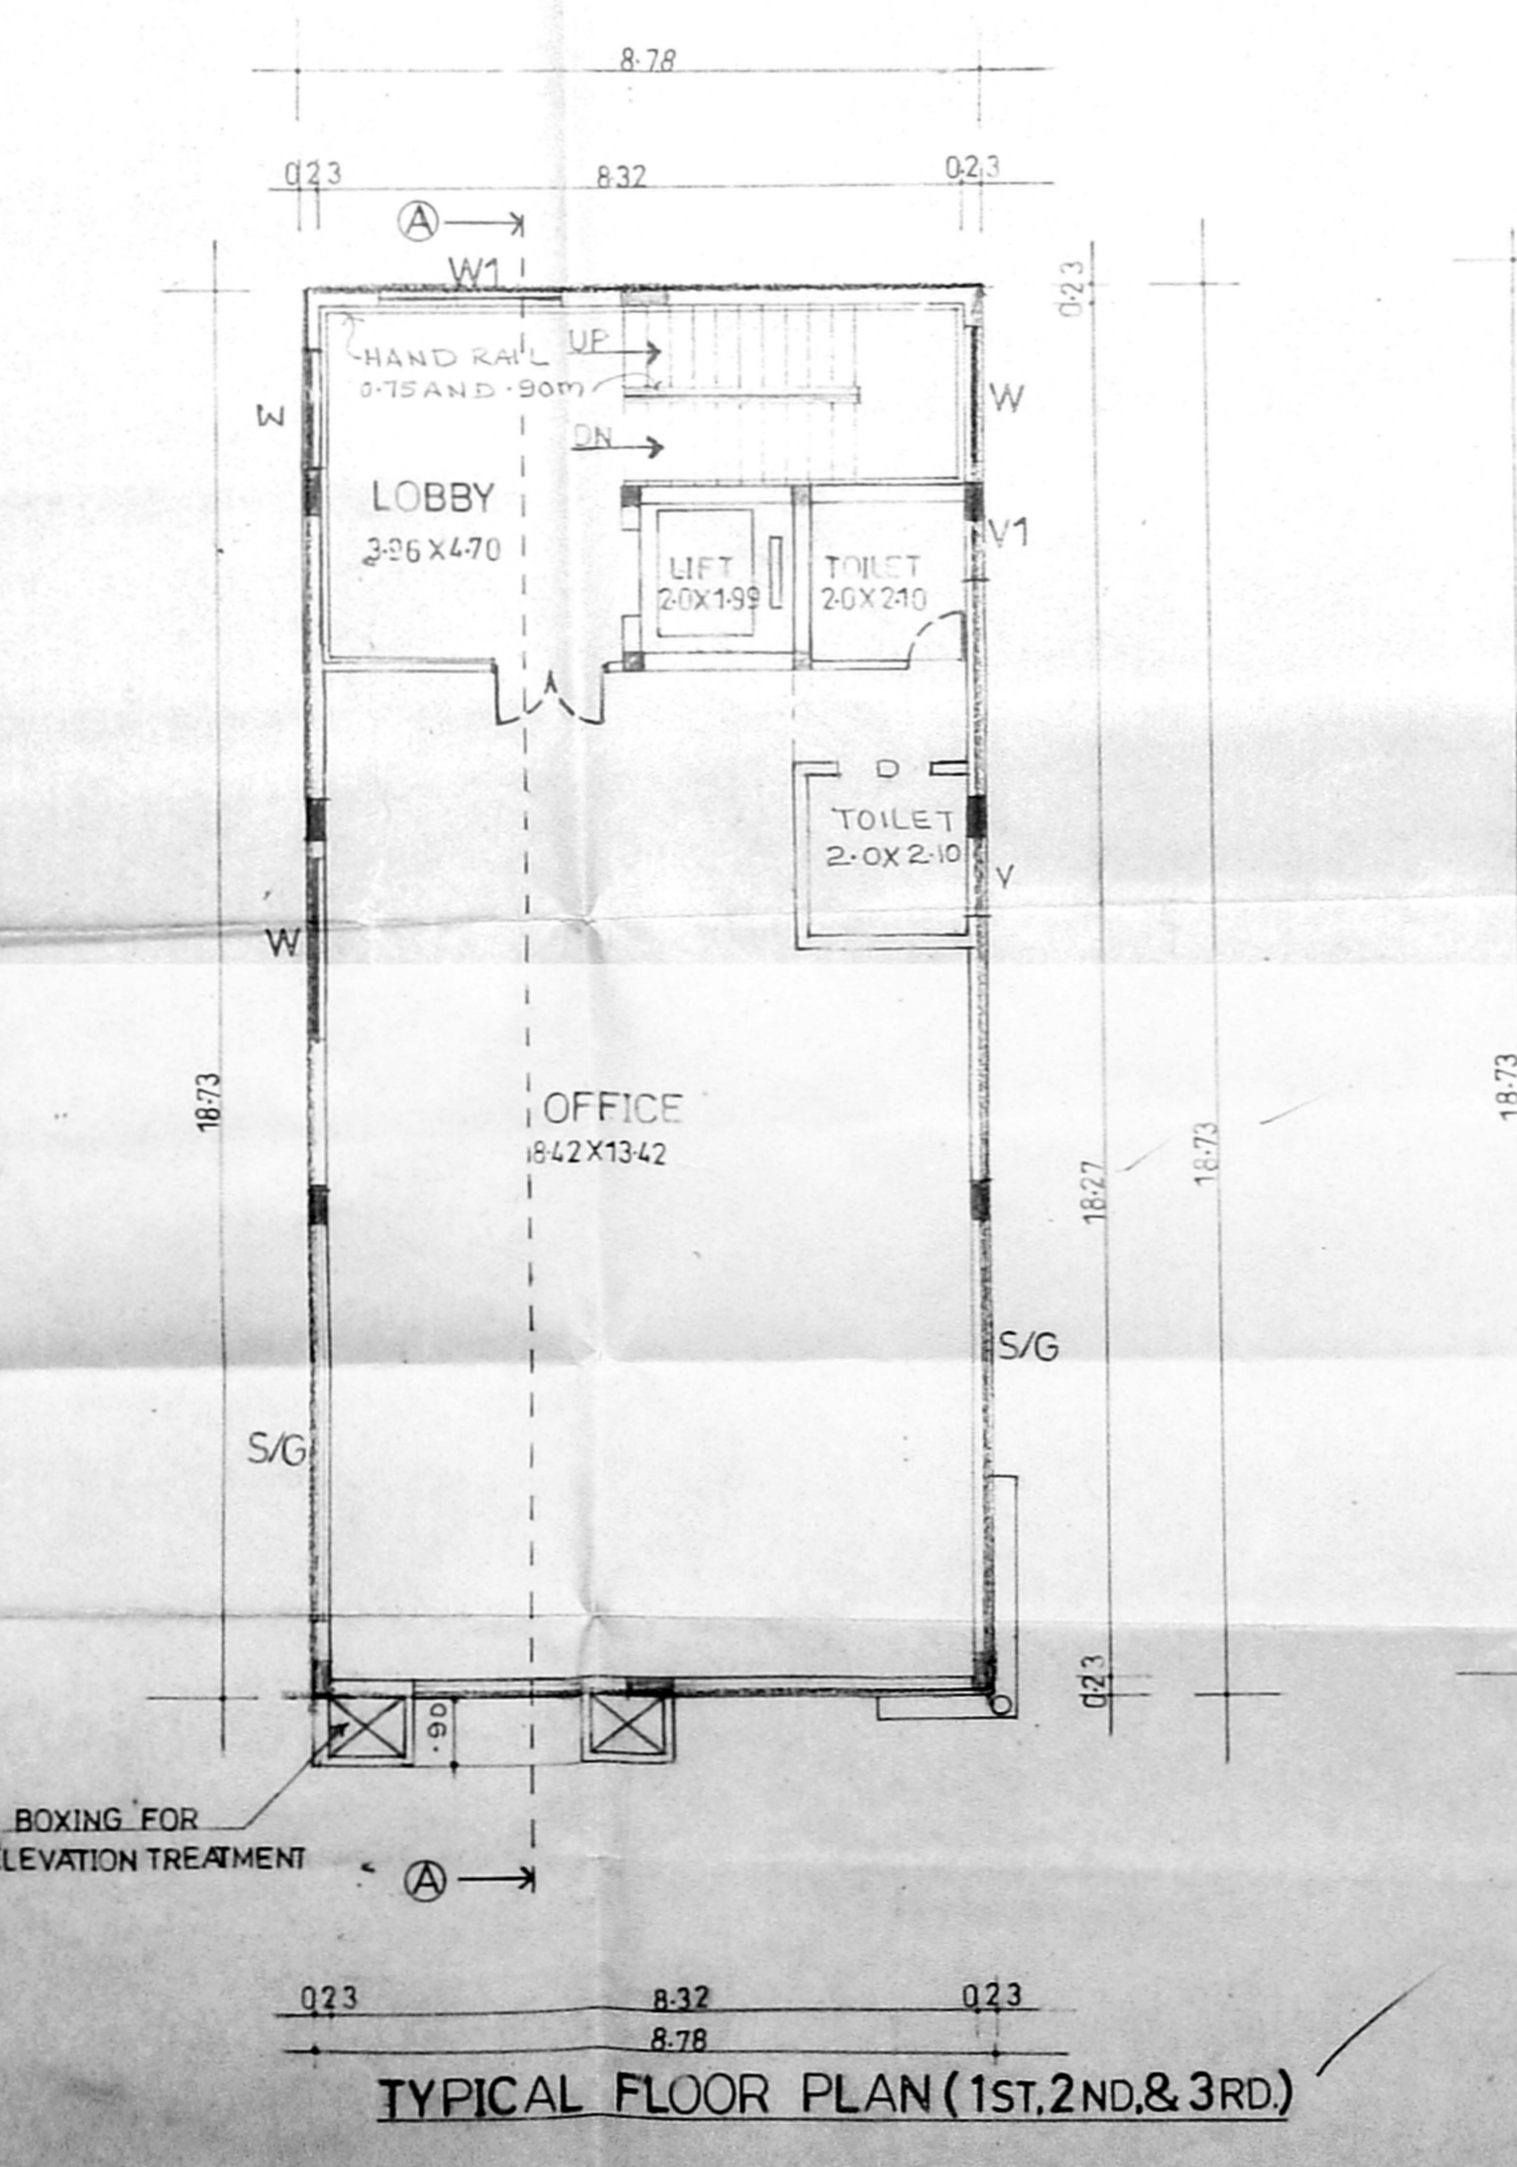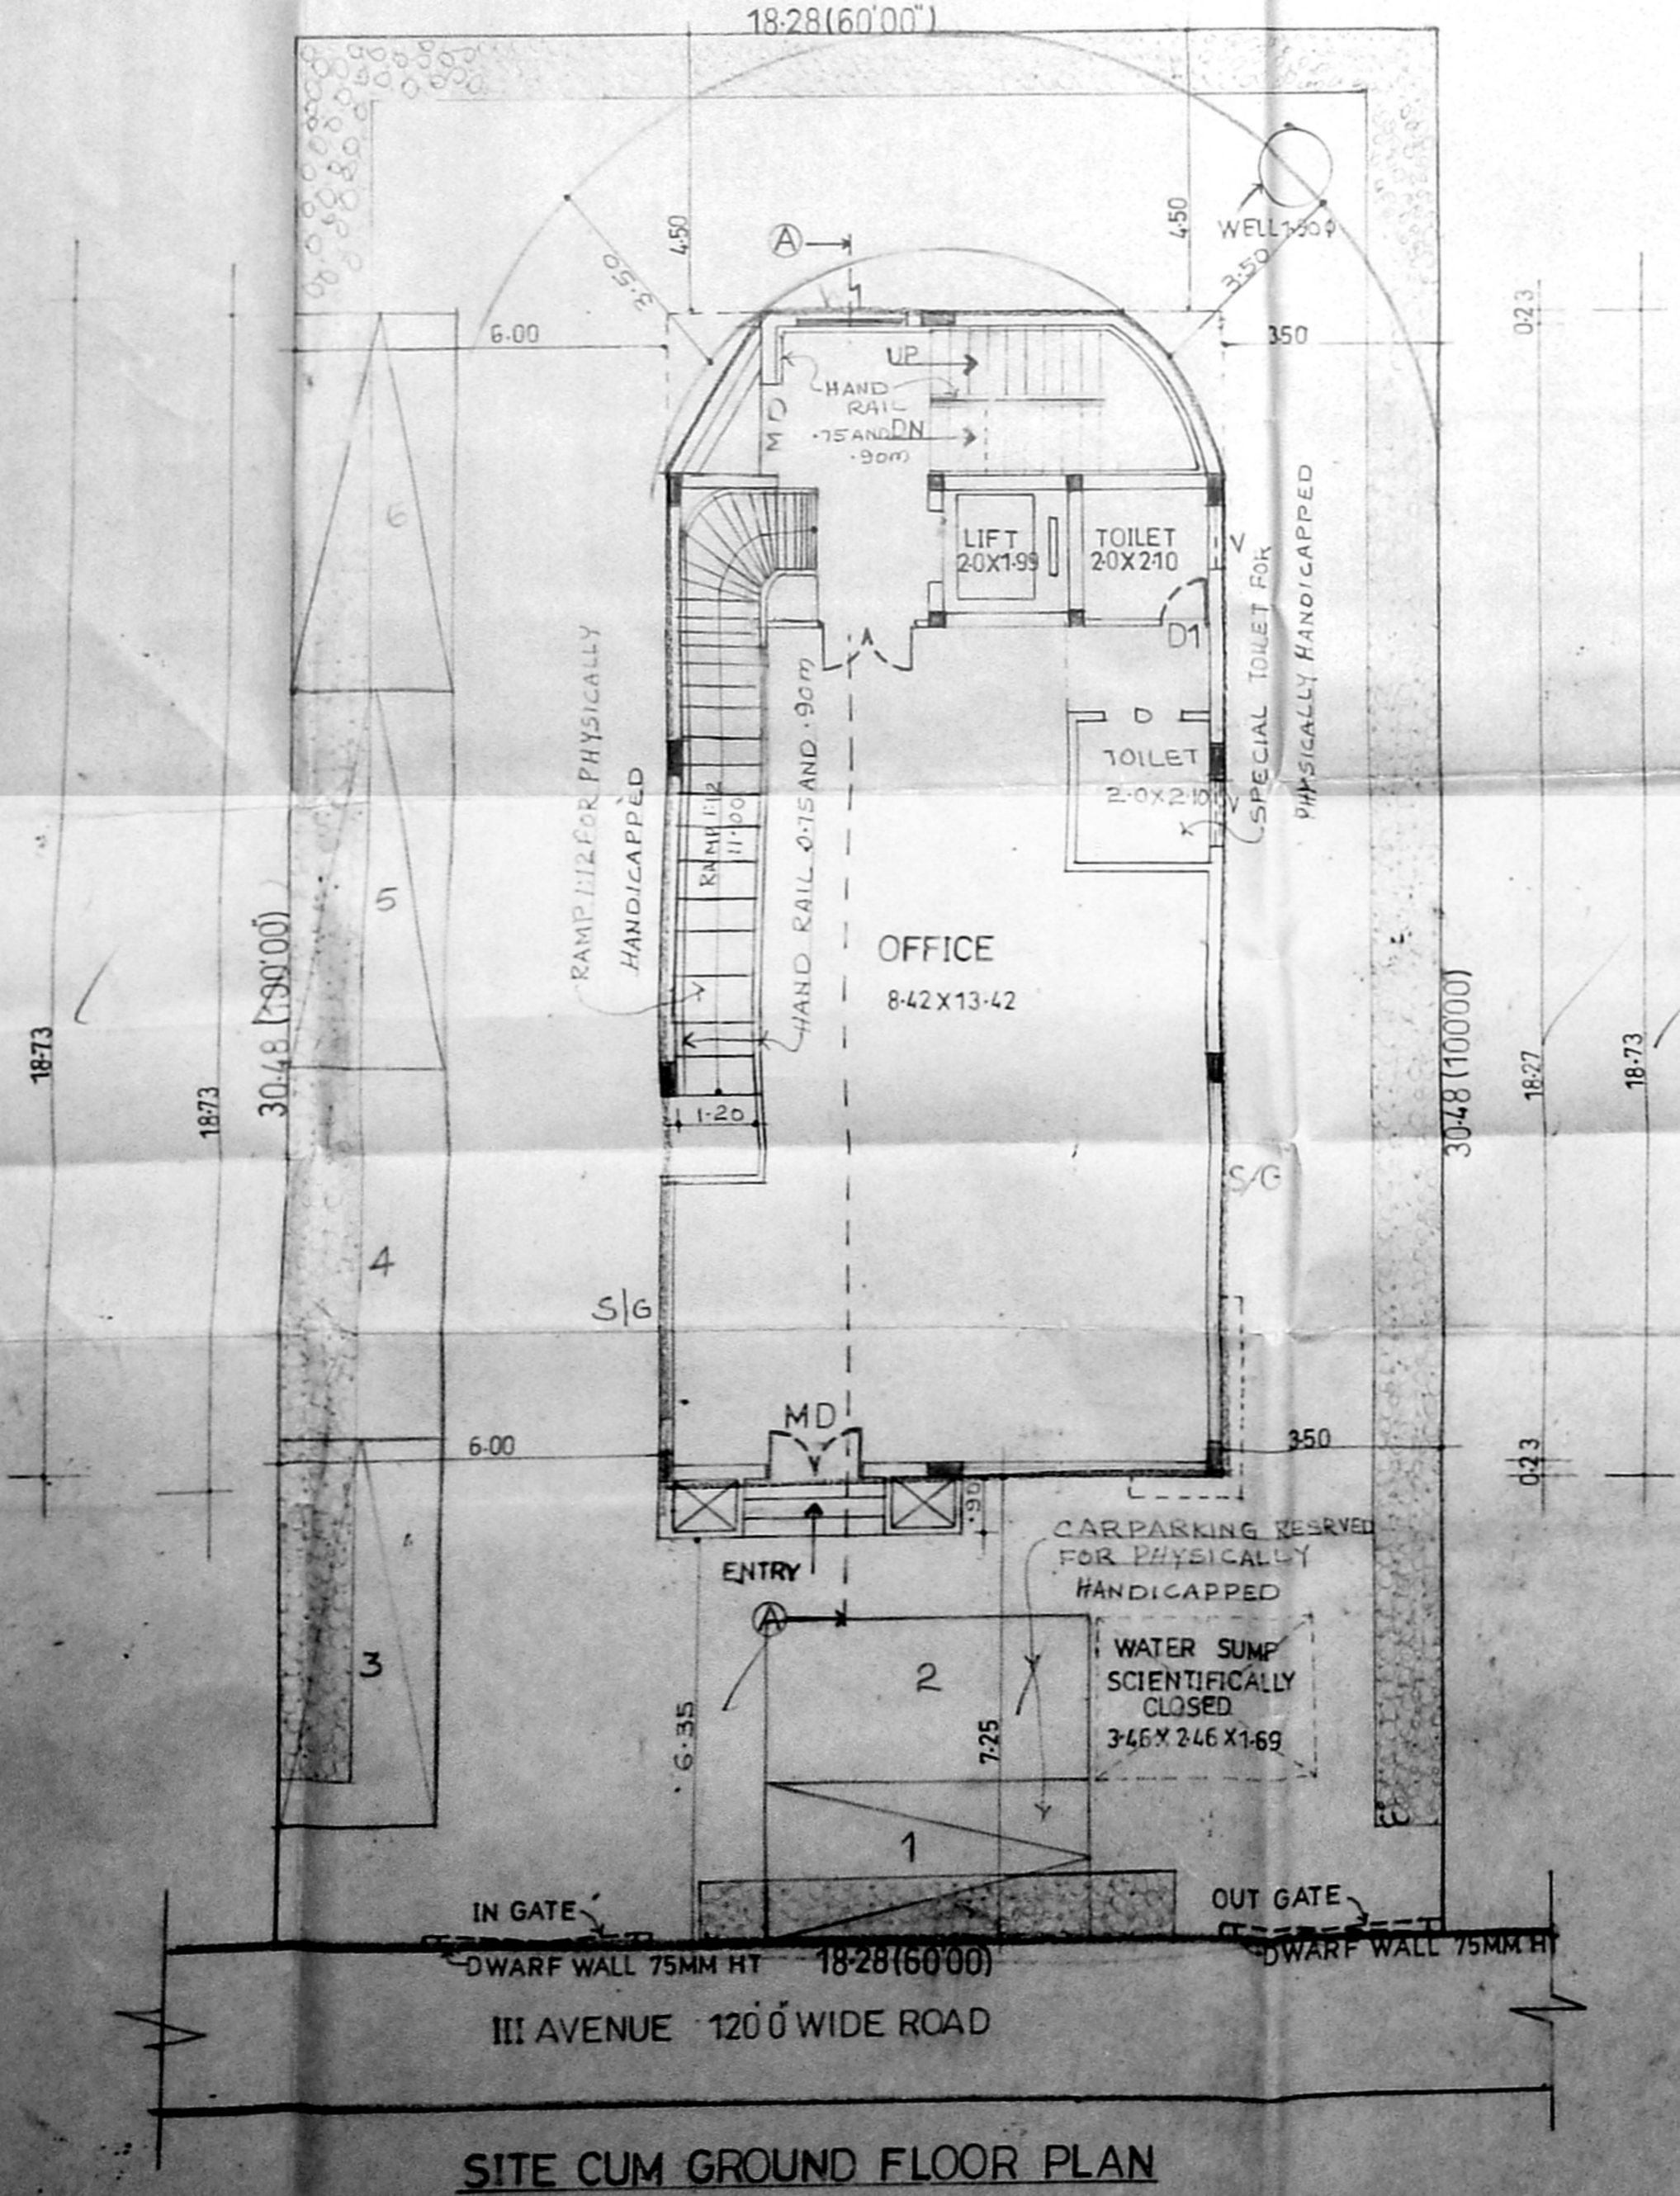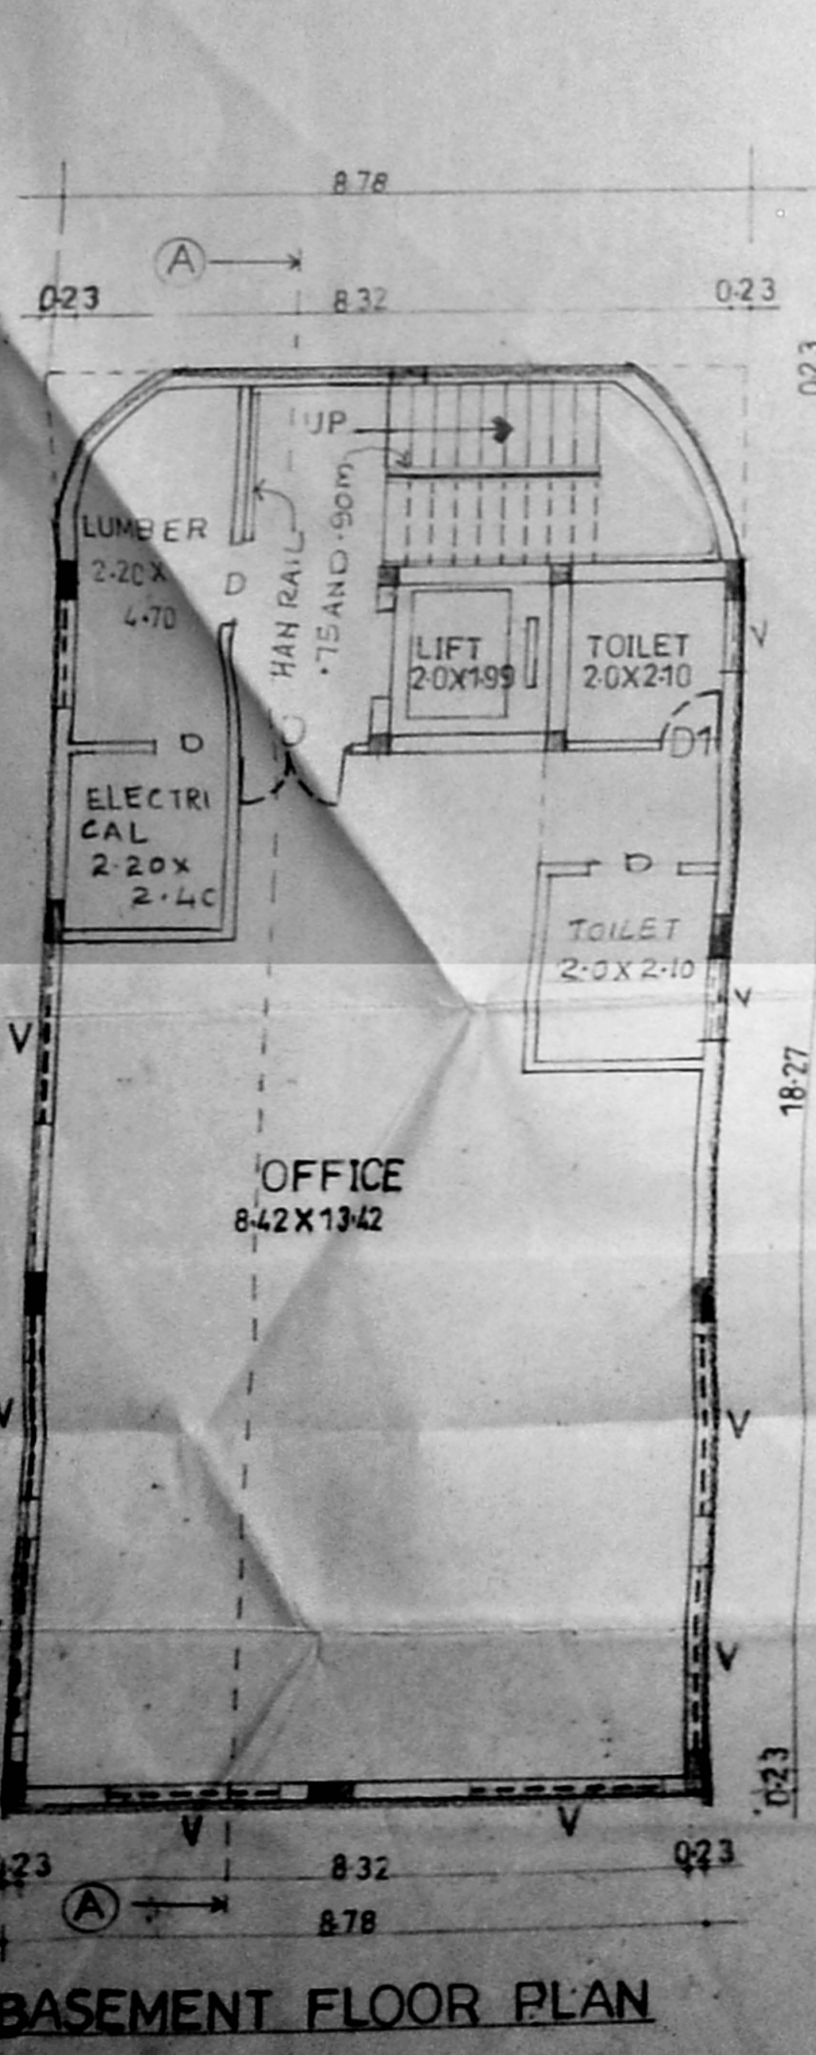

R. Shanmugam

OWNER'S SIGNATURE

[Signature]

K. RAMKUMAR, B.E.  
 CLASS-I LICENSED SURVEYOR  
 LICENSE No: 461,  
 CORPORATION OF CHENNAI  
 15, IV Cross Street R.K. Nagar  
 Mandaveli, Chennai-600 028.

LICENCED SURVEYOR