

D1 - DOOR	3'3"X7'0"	-0.99X2.13
D2 - DOOR	3'0"X7'0"	-0.91X2.13
D3 - DOOR	2'6"X7'0"	-0.78X2.13
W6 - WINDOW	6'0"X4'0"	-1.82X1.22
W5 - WINDOW	5'0"X4'0"	-1.52X1.22
W4 - WINDOW	4'0"X4'0"	-1.22X1.22
W3 - WINDOW	3'0"X3'6"	-0.91X1.06
V - VENTILATOR	2'0"X2'6"	-0.60X0.76

AREA STATEMENT

TOTAL PLOT AREA	4985.80 SQ.FT	463.20 SQ.M
GROUND FLOOR AREA	1717.19 sq.ft	159.53 sq.m
FIRST FLOOR AREA	1893.97 sq.ft	175.96 sq.m
SECOND FLOOR AREA	1893.97 sq.ft	175.96 sq.m
THIRD FLOOR AREA	1893.97 sq.ft	175.96 sq.m

TOTAL FLOOR AREA	7399.10 sq.ft	687.41 sq.m
------------------	---------------	-------------

COVERGE	38.1 %
F.S.I	1.484

CAR PARKING PROVIDED	8 NOS
SCOOTER PARKING PROVIDED	4 NOS

COLOUR INDEX

PROPOSED	
BOUNDARY	
ROAD	


PROJECT TITLE

PROPOSED RESIDENTIAL BUILDING  
 IN PLOT NO :1727,  
 21st STREET,  
 ANNA NAGAR WEST, CHENNAI - 40  
 IN R.S NO:127/2 (PT) 3 (PT),  
 T.S.NO:7, BLOCK NO : 47,  
 VILLIVAKKAM VILLAGE,  
 CHENNAI.  
 ZONE : 5 ,DIV: 64


OWNER

A. KARTHIKEYAN, M.E.  
 Consulting Civil Engineer  
 Structural & Geotech. Designer  
 Licensed Surveyor Class-I  
 Reg. No. 872-2003  
 109 (A-48), 3rd Avenue  
 Anna Nagar, Chennai-102.  
 Phone: 26262982


LICENSED SURVEYOR

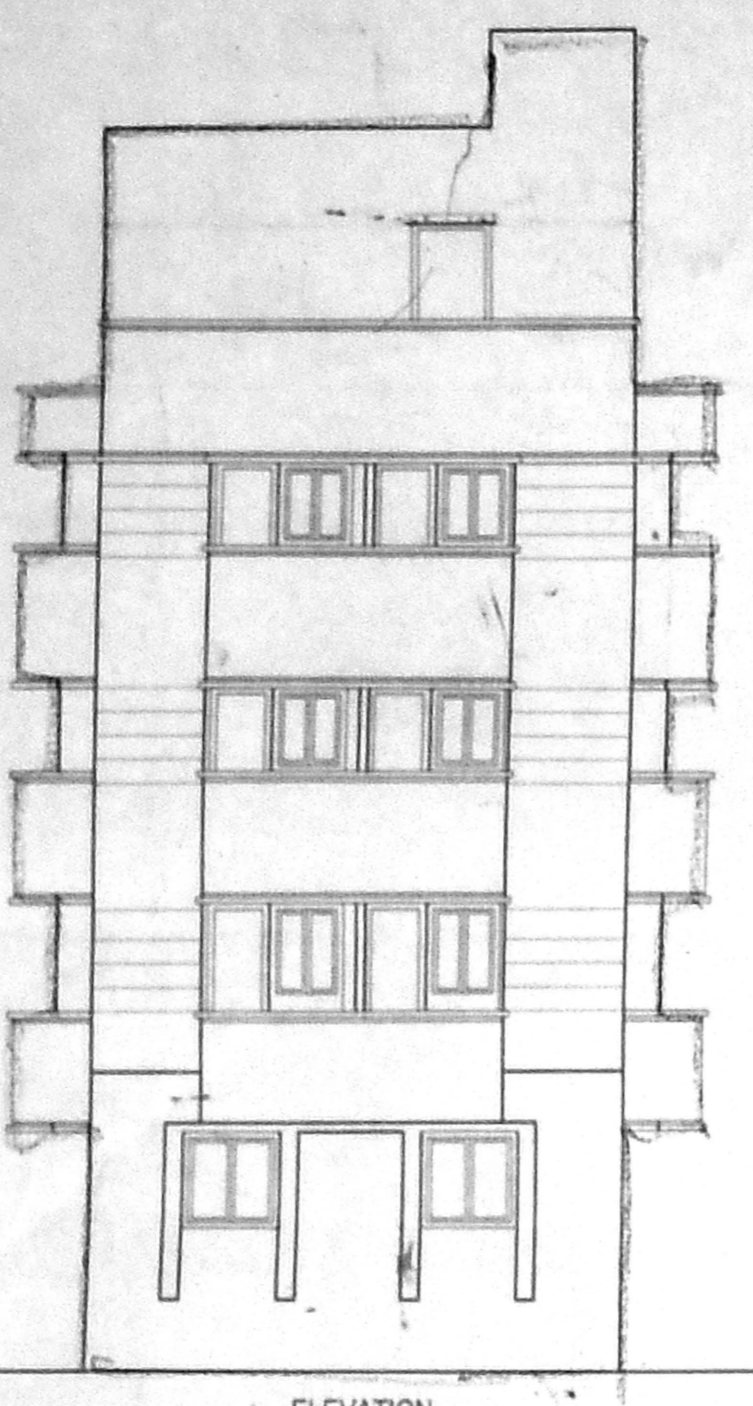


ELEVATION

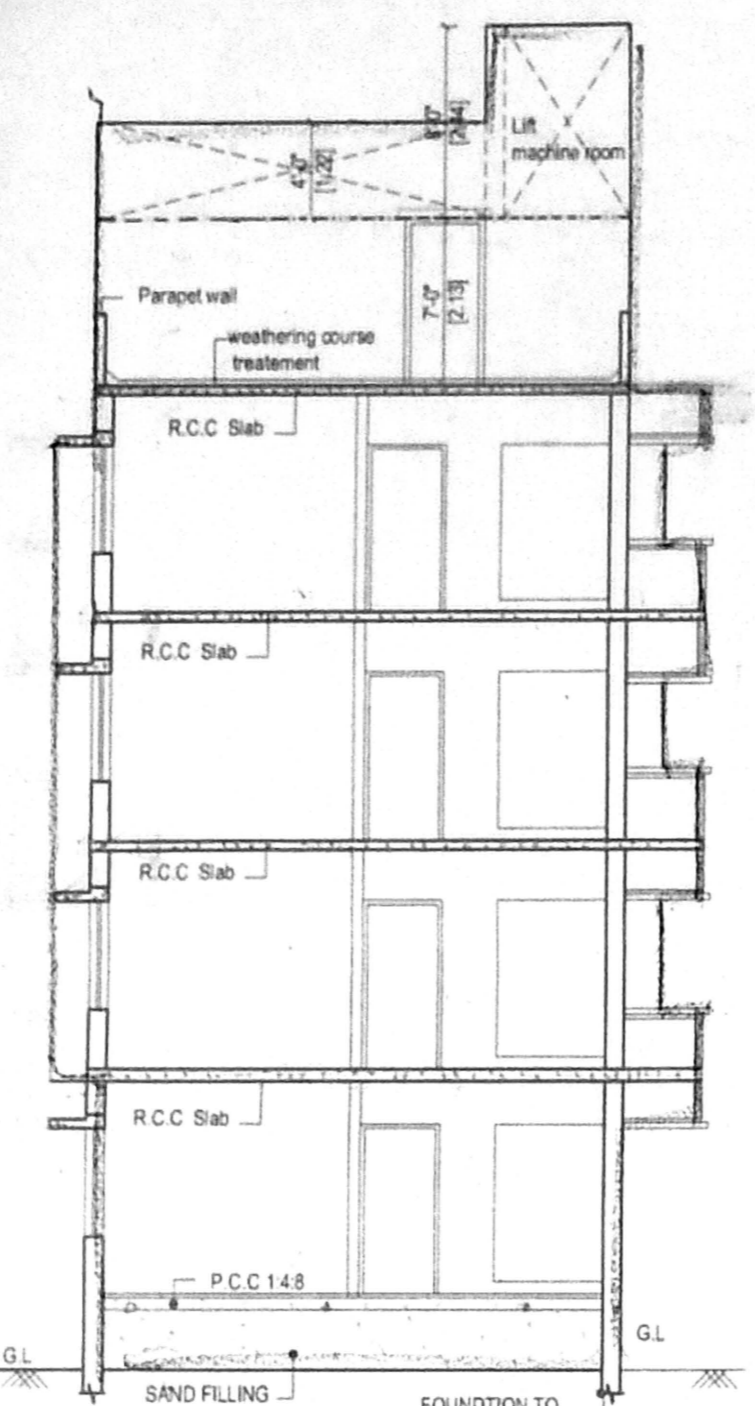


SECTION : AB

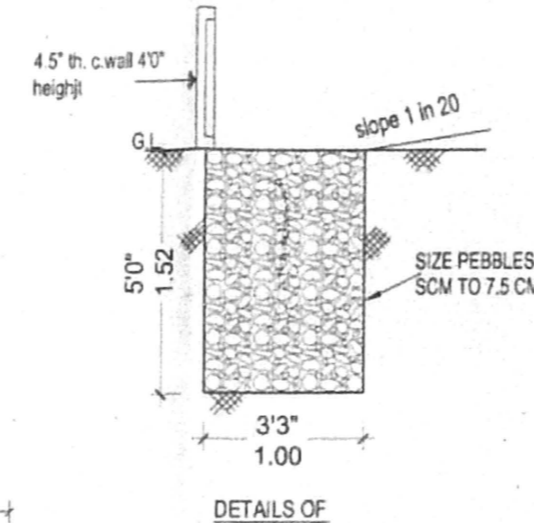


DETAILS OF PEBBLE BED

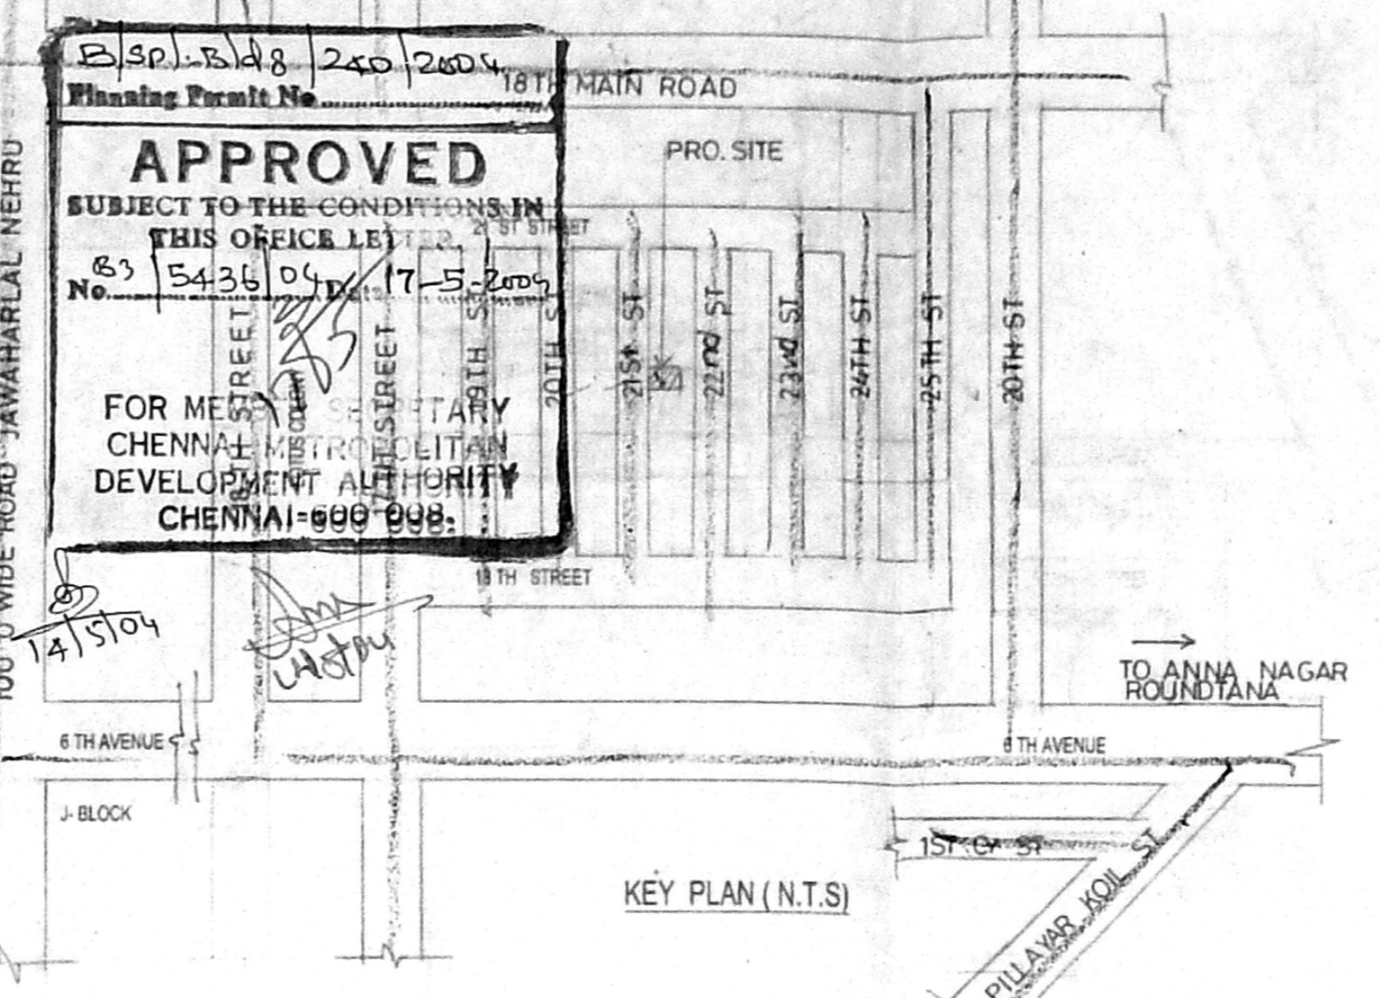


KEY PLAN (N.T.S)

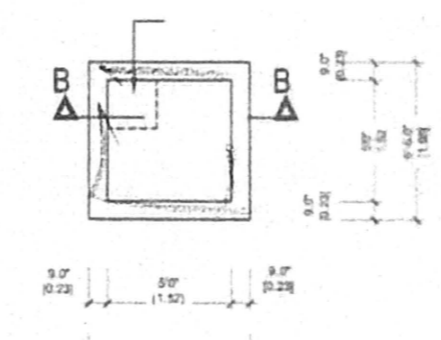


PLAN SUMP FOR SULLAGE WATER

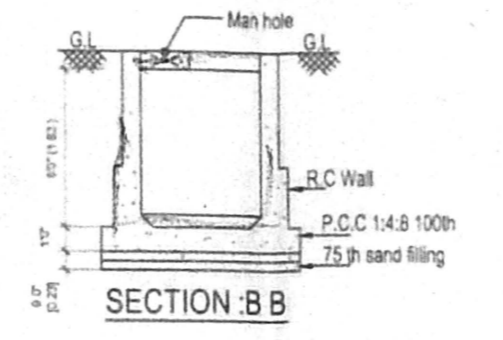


SECTION : BB

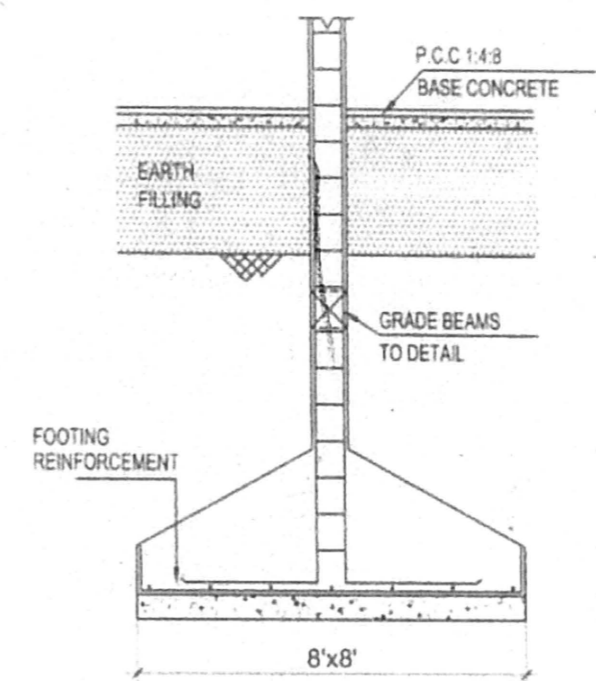

DETAILS OF COLUMN FOOTING

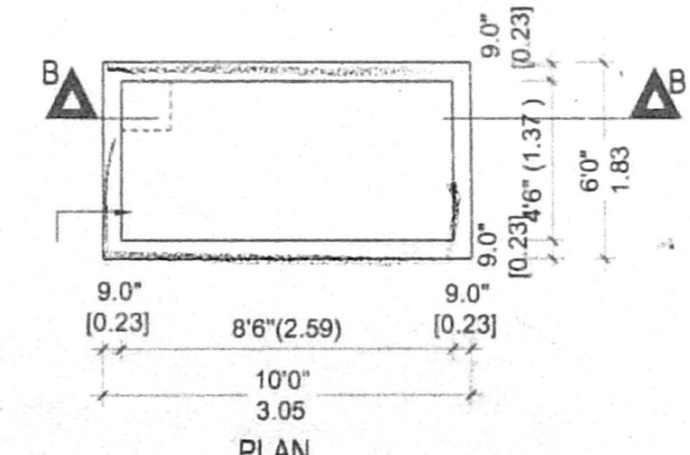


PLAN

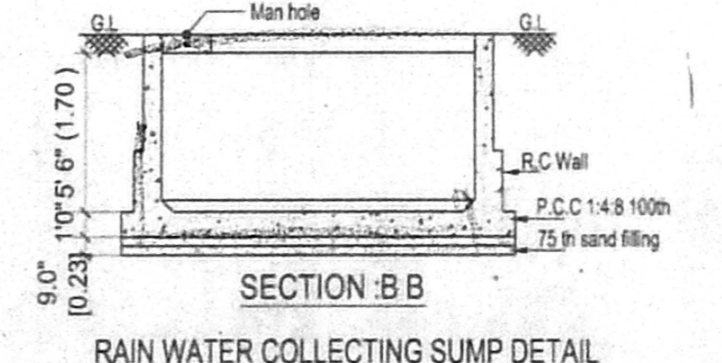


SECTION : BB


RAIN WATER COLLECTING SUMP DETAIL

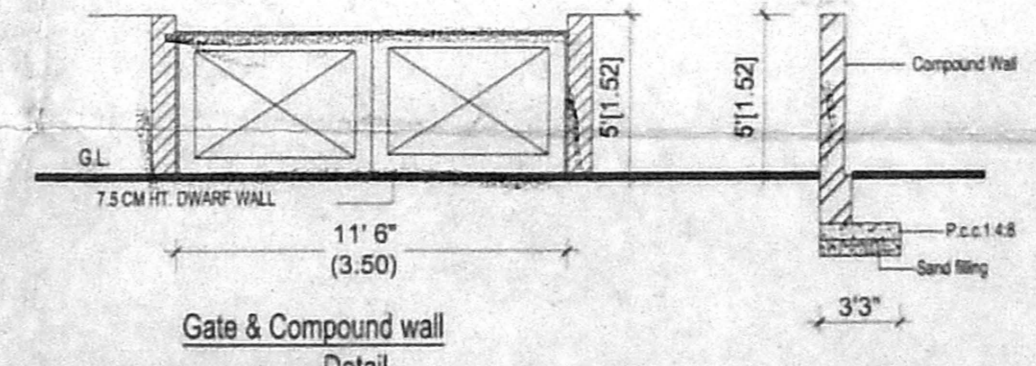


Gate & Compound wall Detail

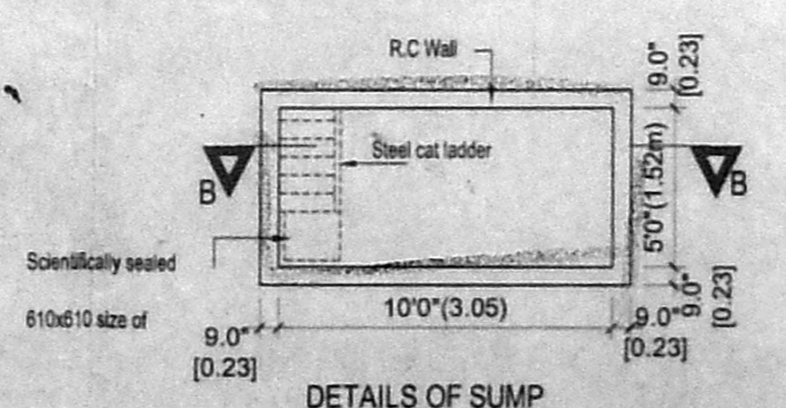


DETAILS OF SUMP

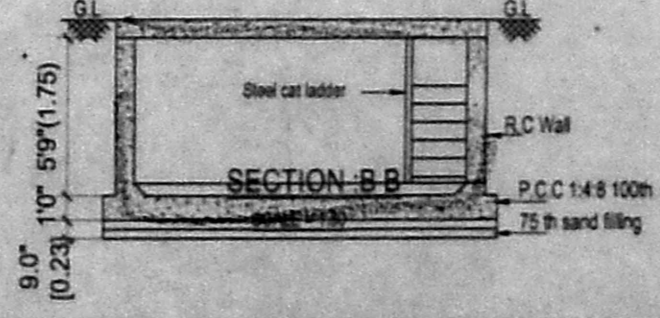


SECTION : BB

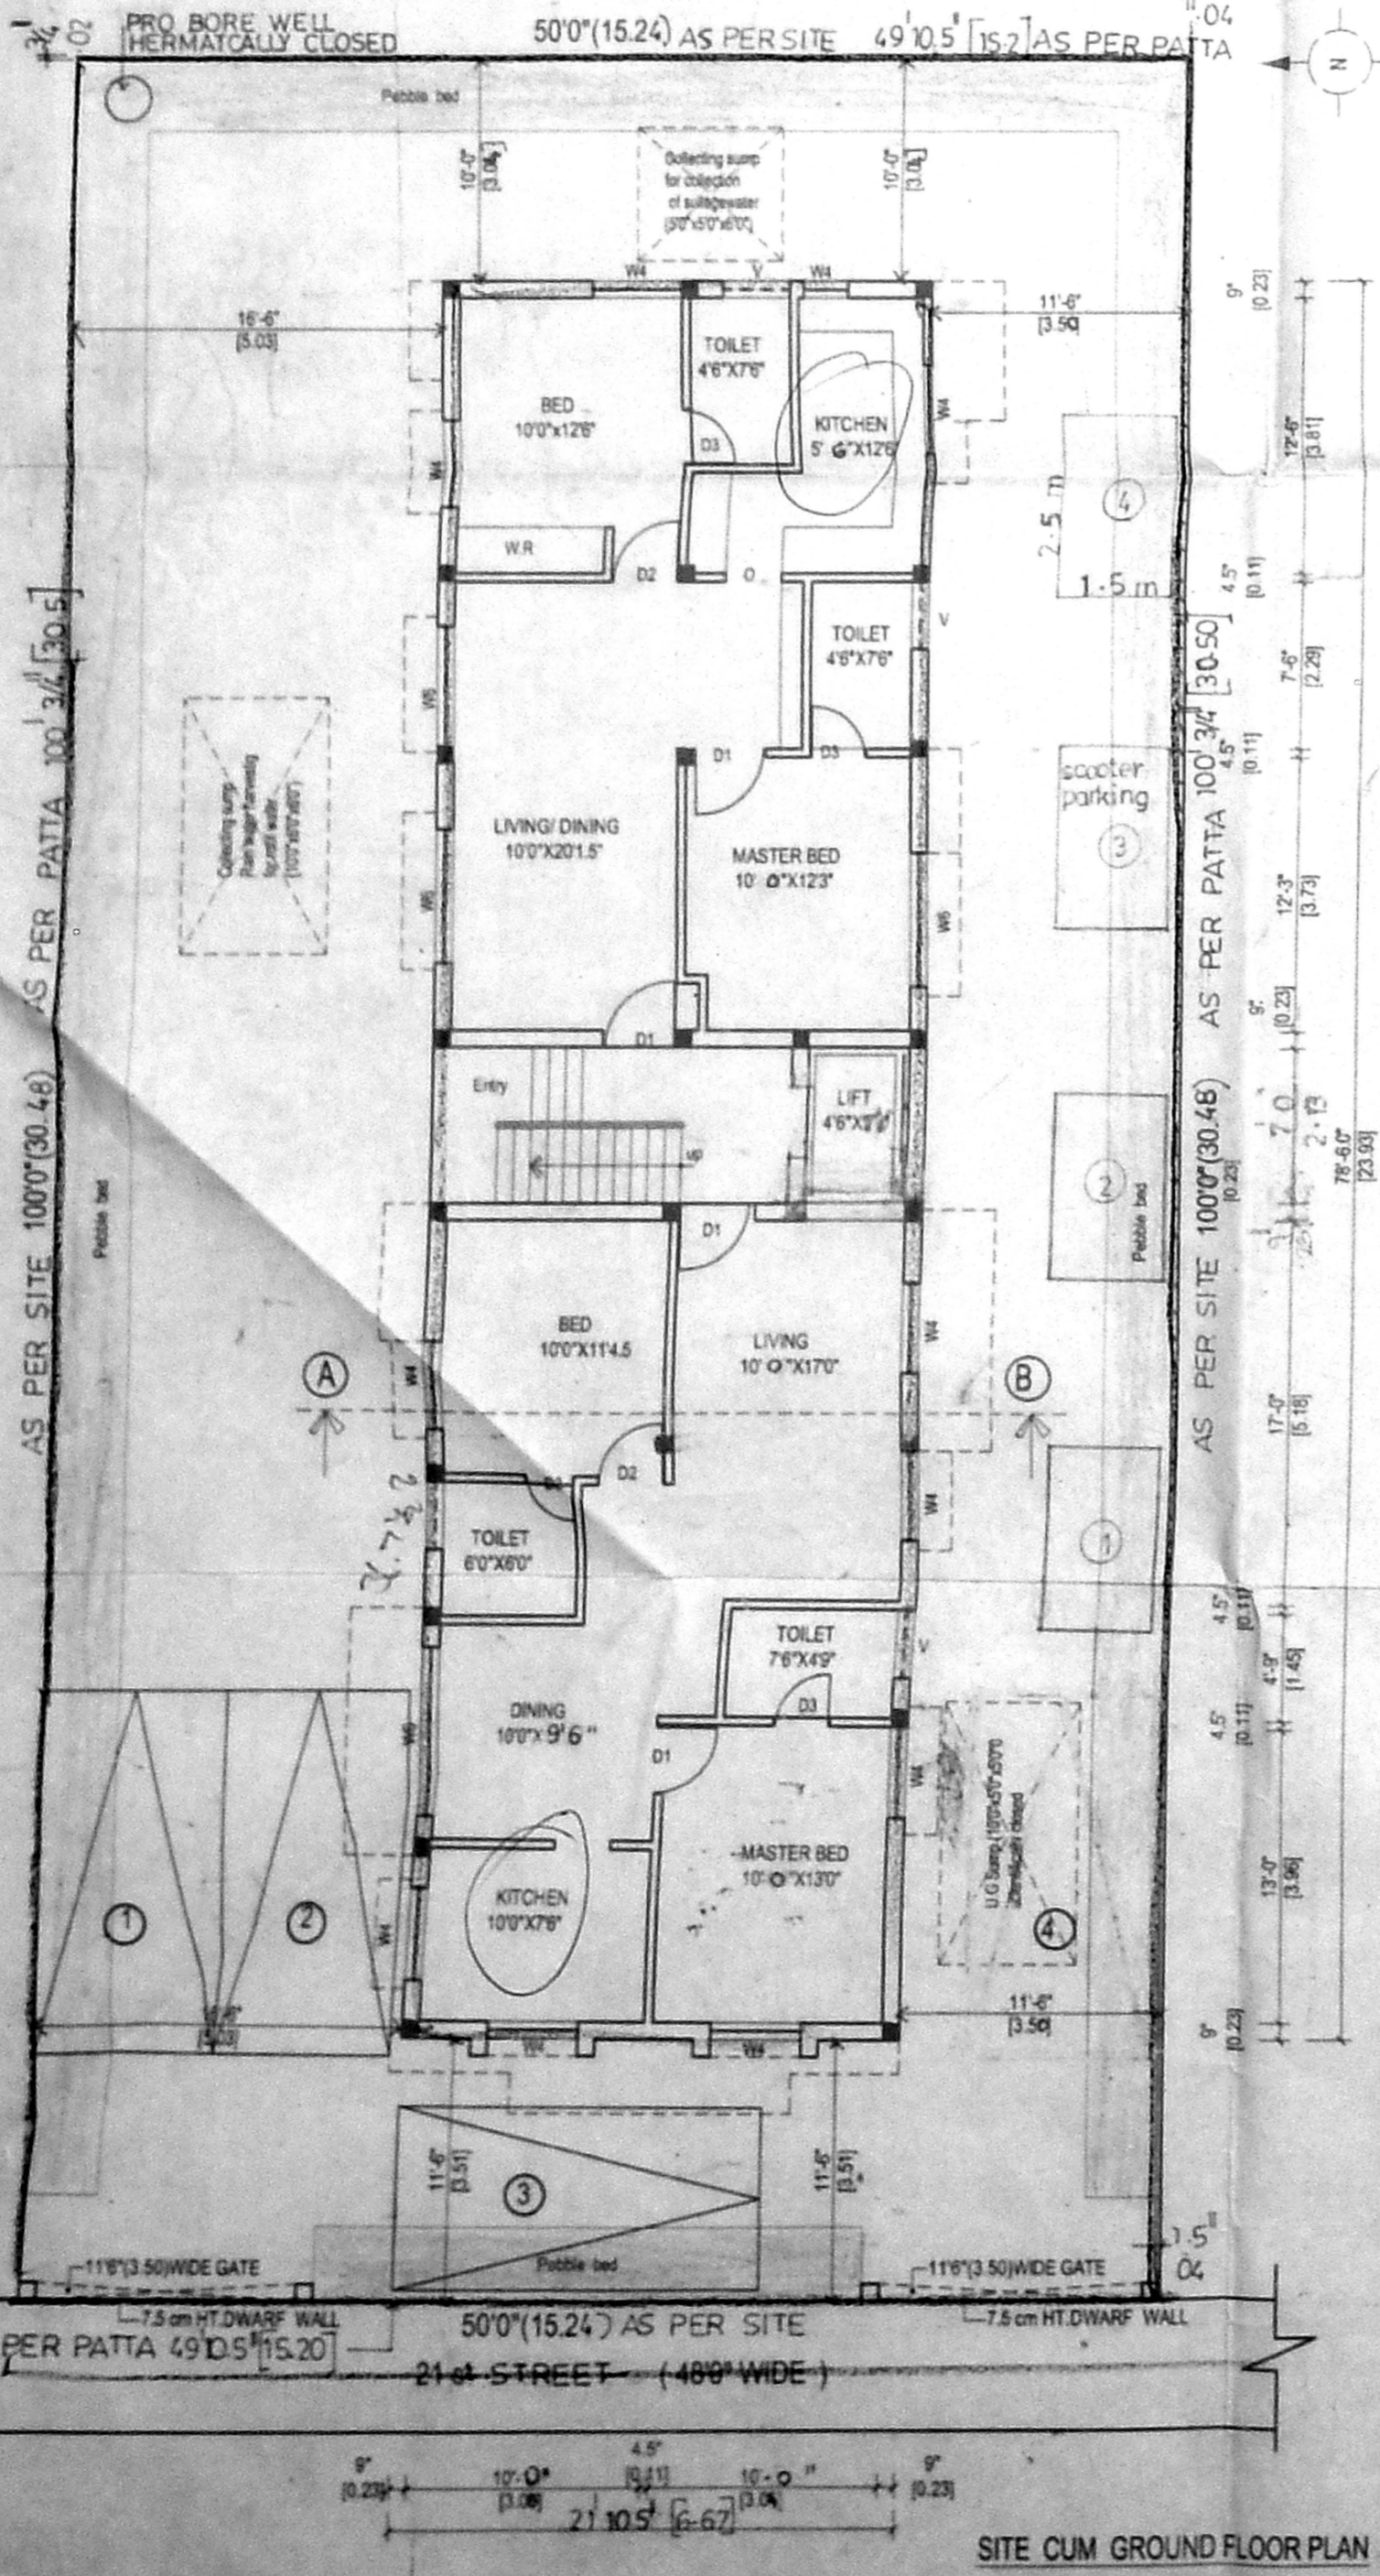

SITE CUM GROUND FLOOR PLAN

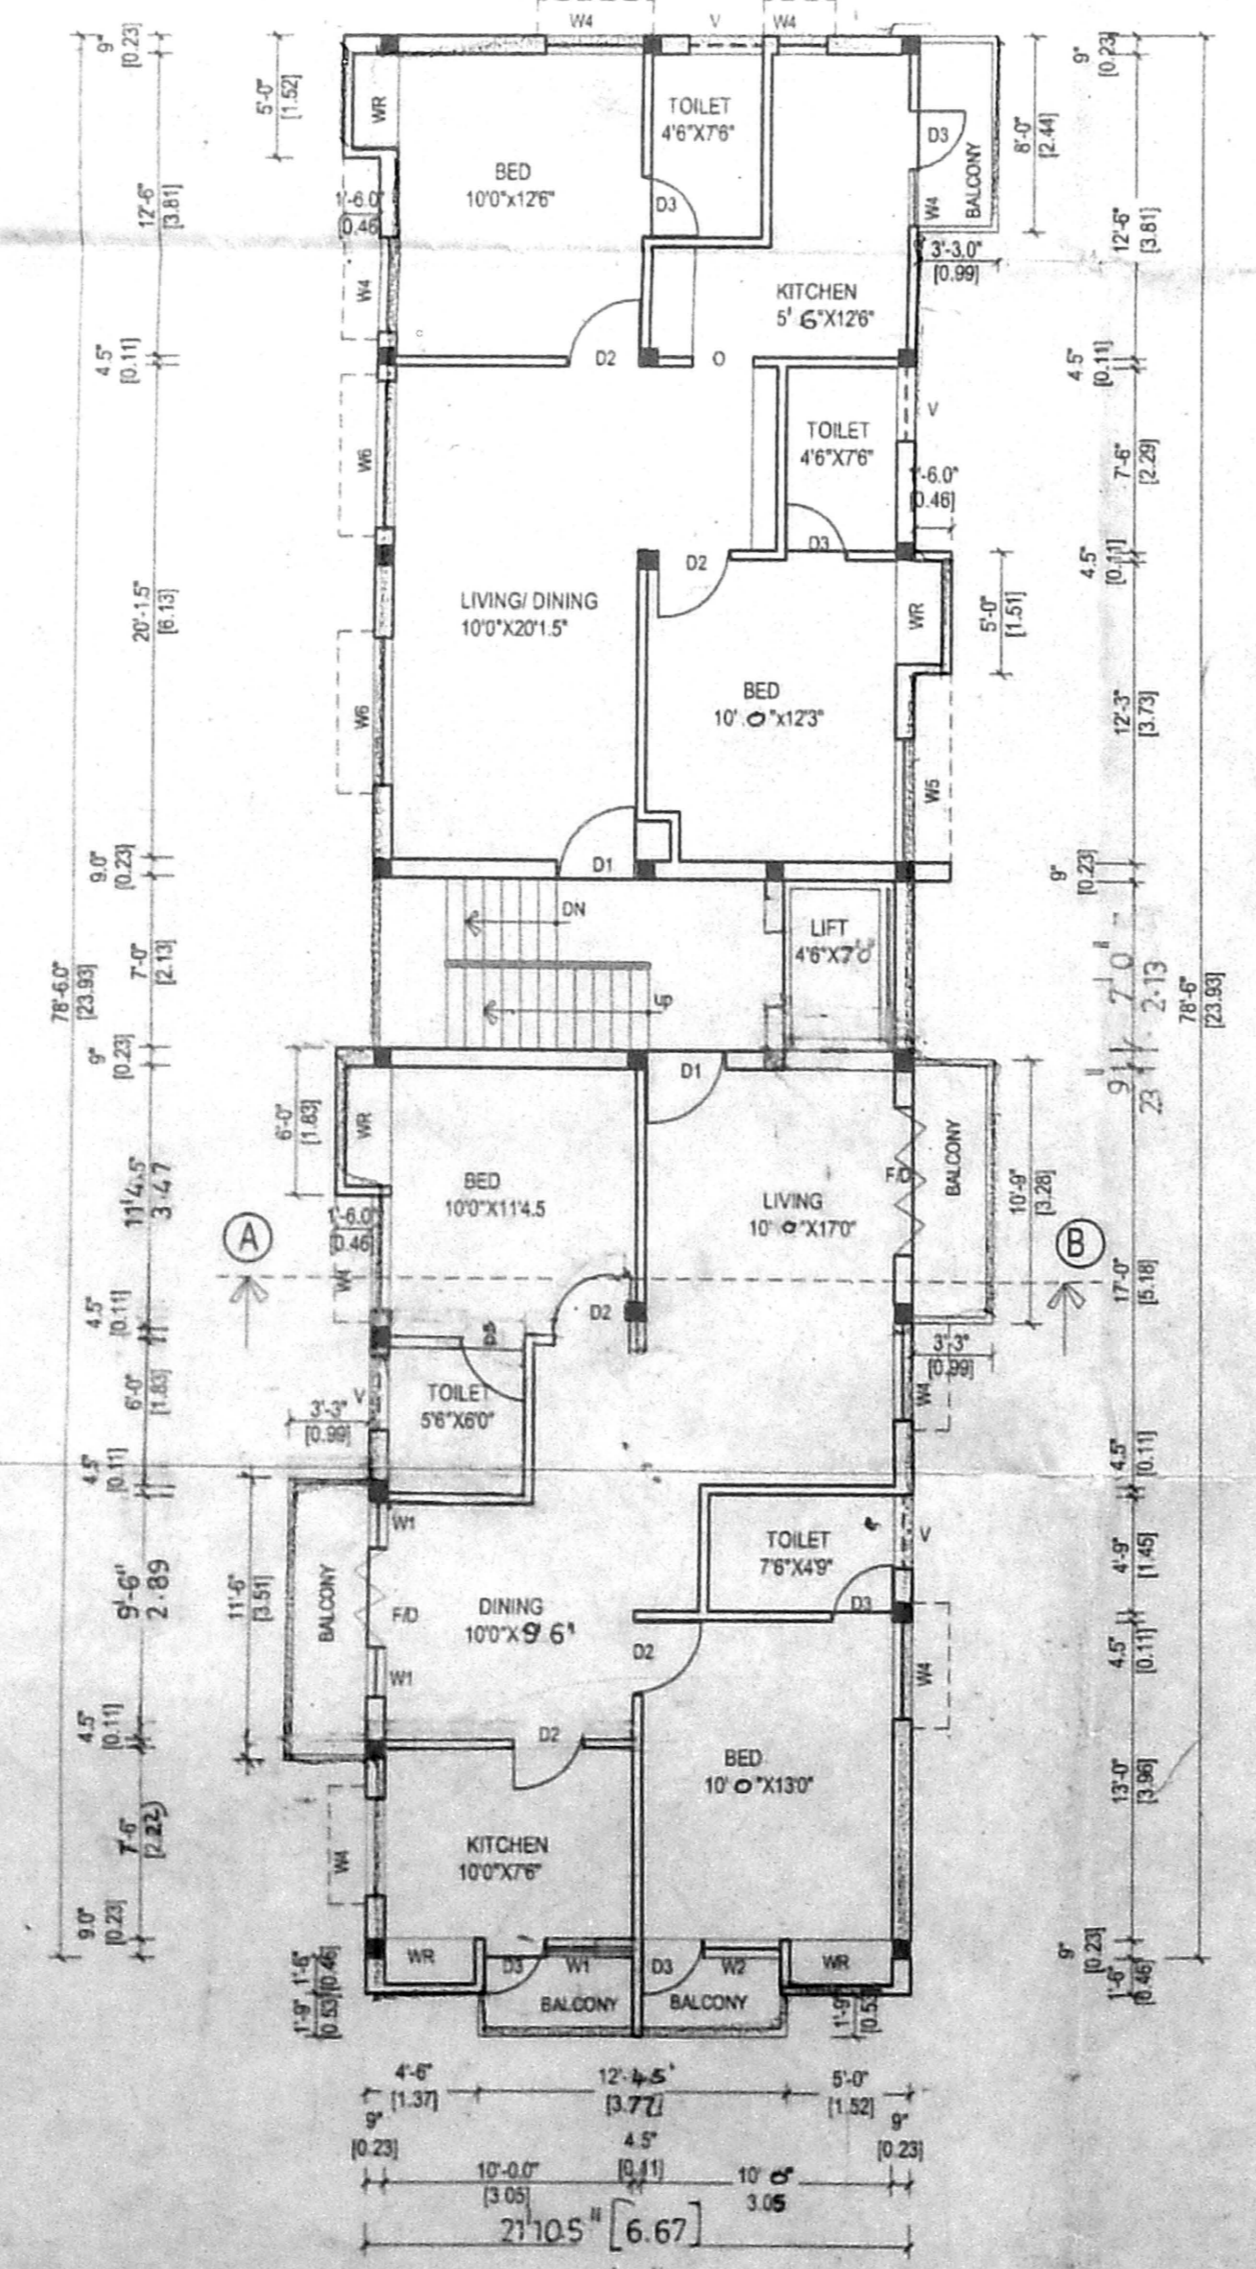

TYPICAL FLOOR PLAN  
 (1st, 2nd, & 3rd FLOOR PLAN)

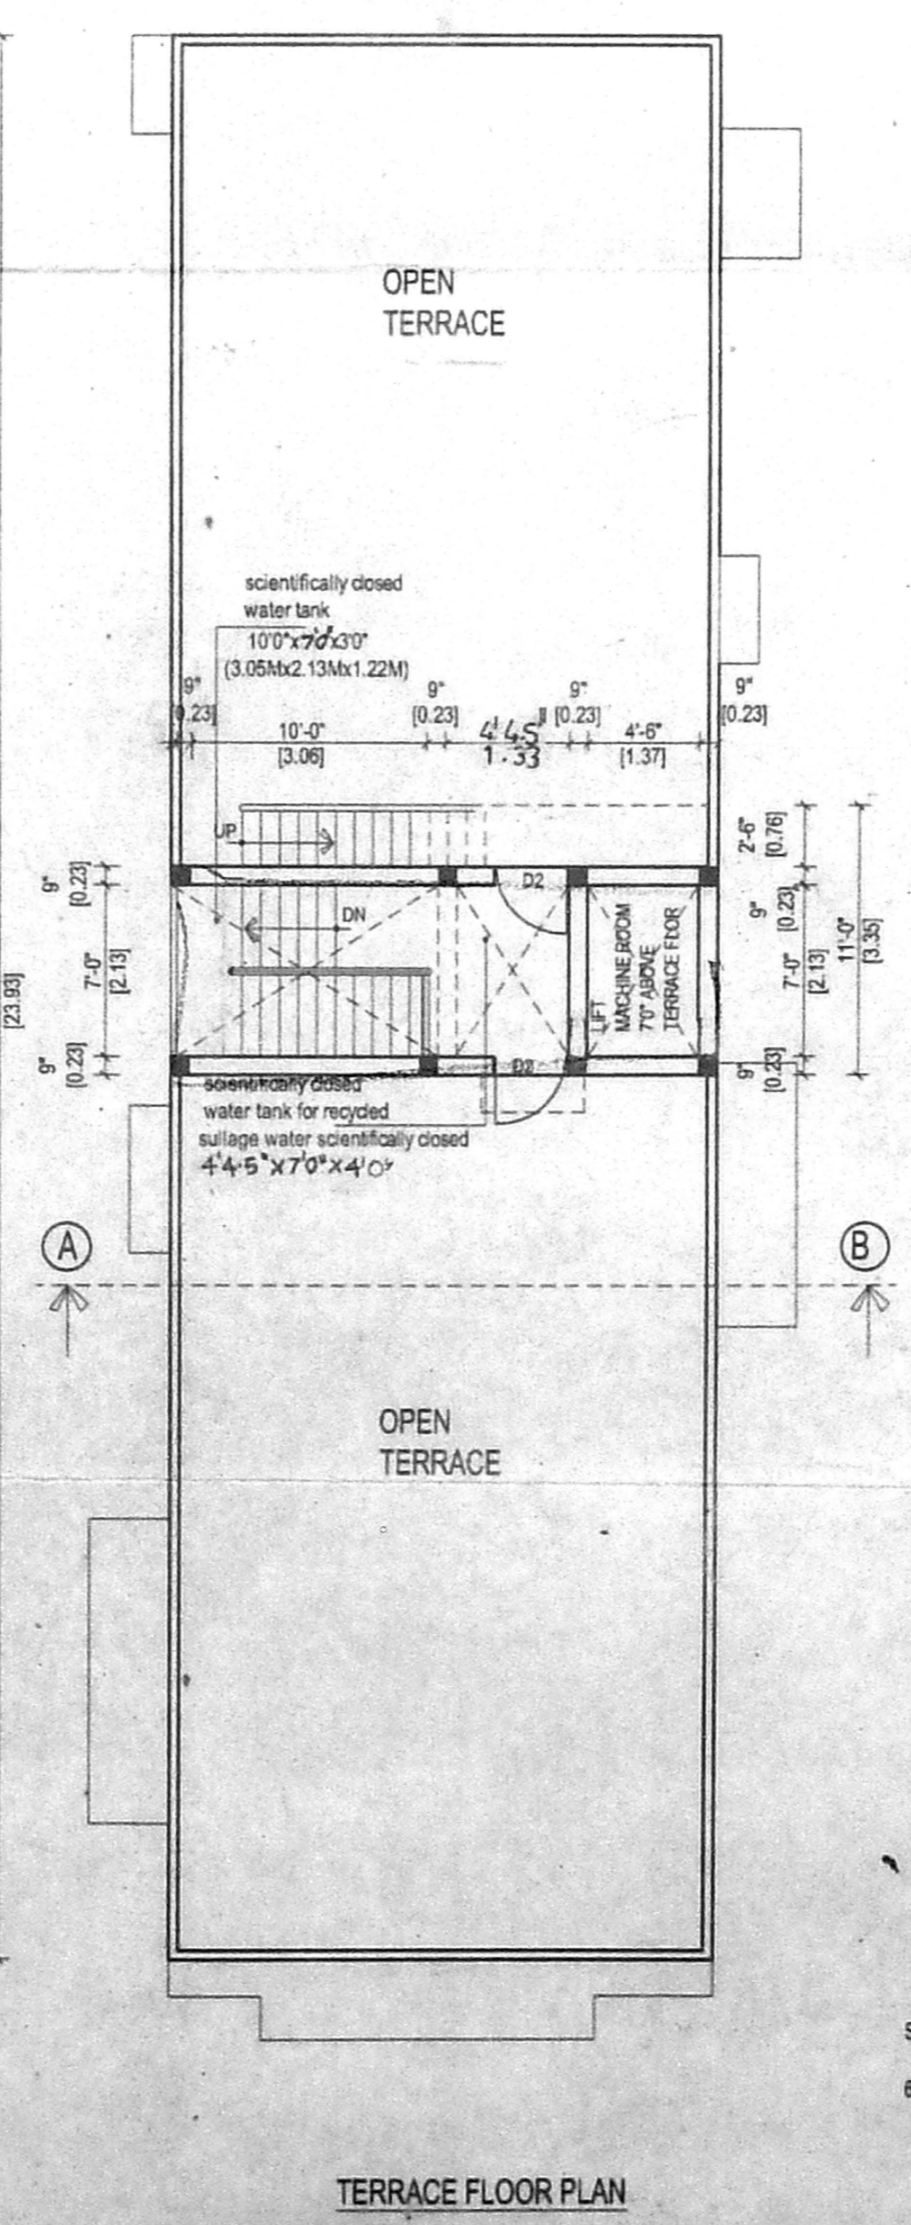

TERRACE FLOOR PLAN