

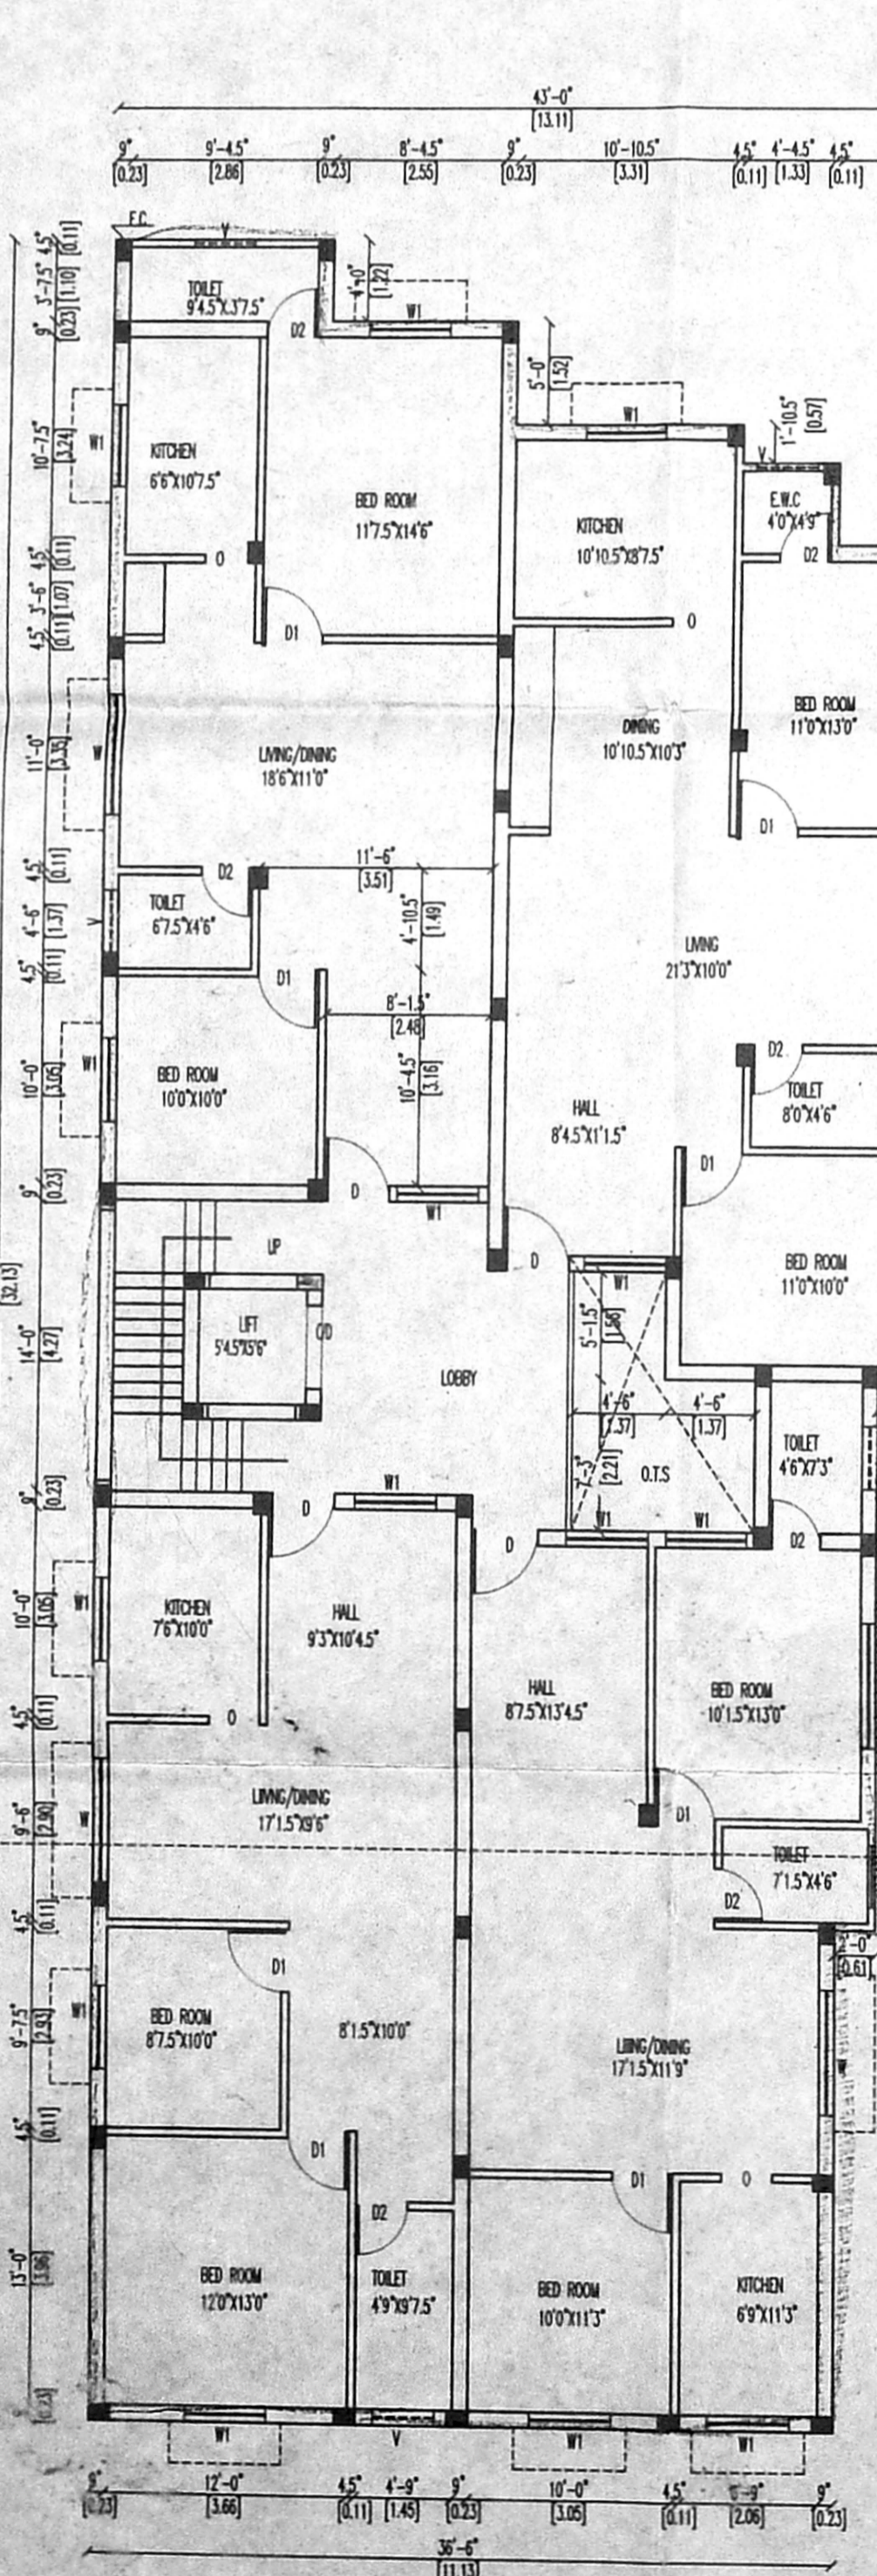



SITE PLAN

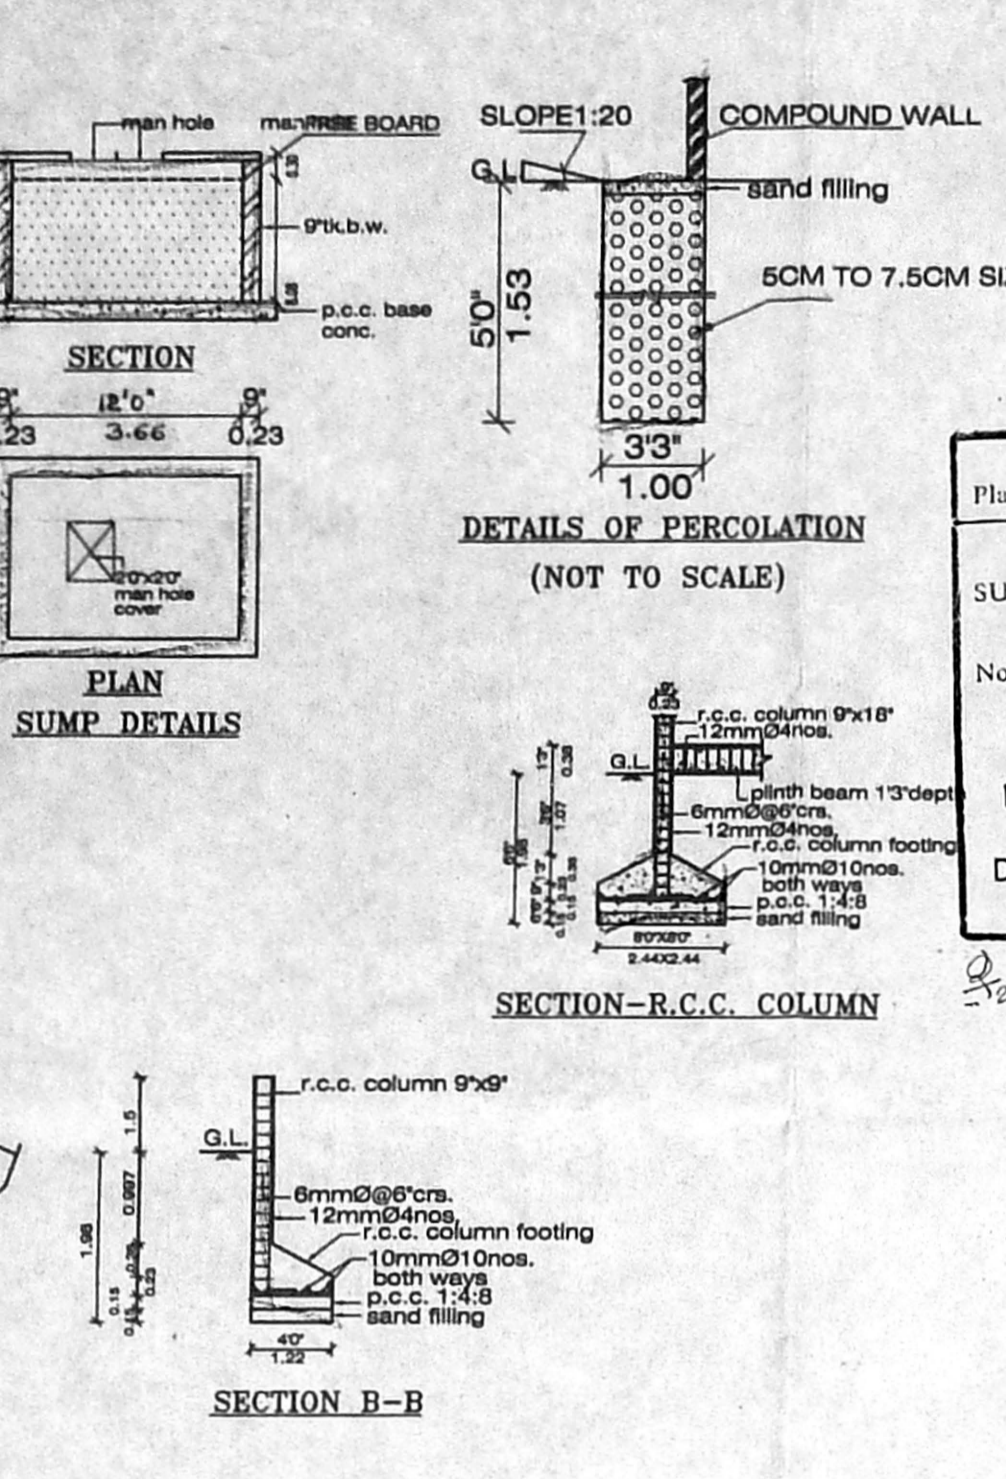


TYPICAL FLOOR PLAN
FIRST, SECOND & THIRD

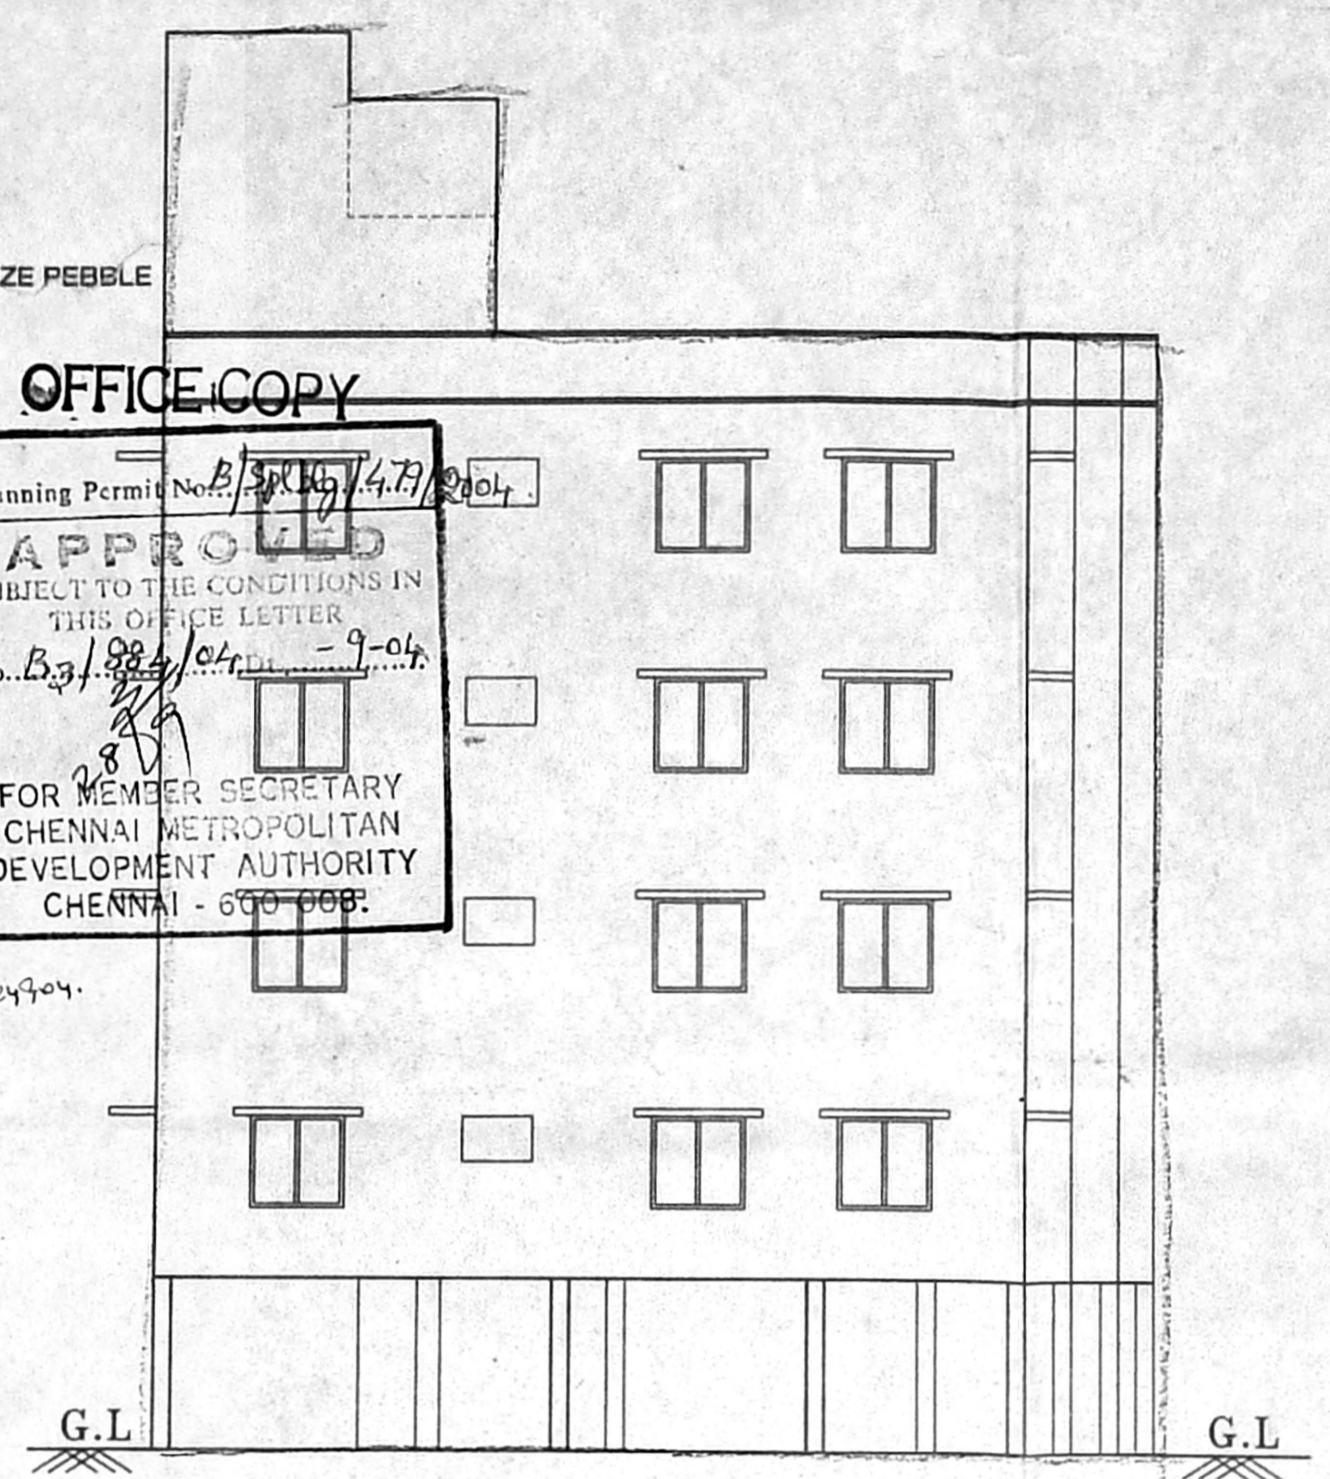



ELEVATION

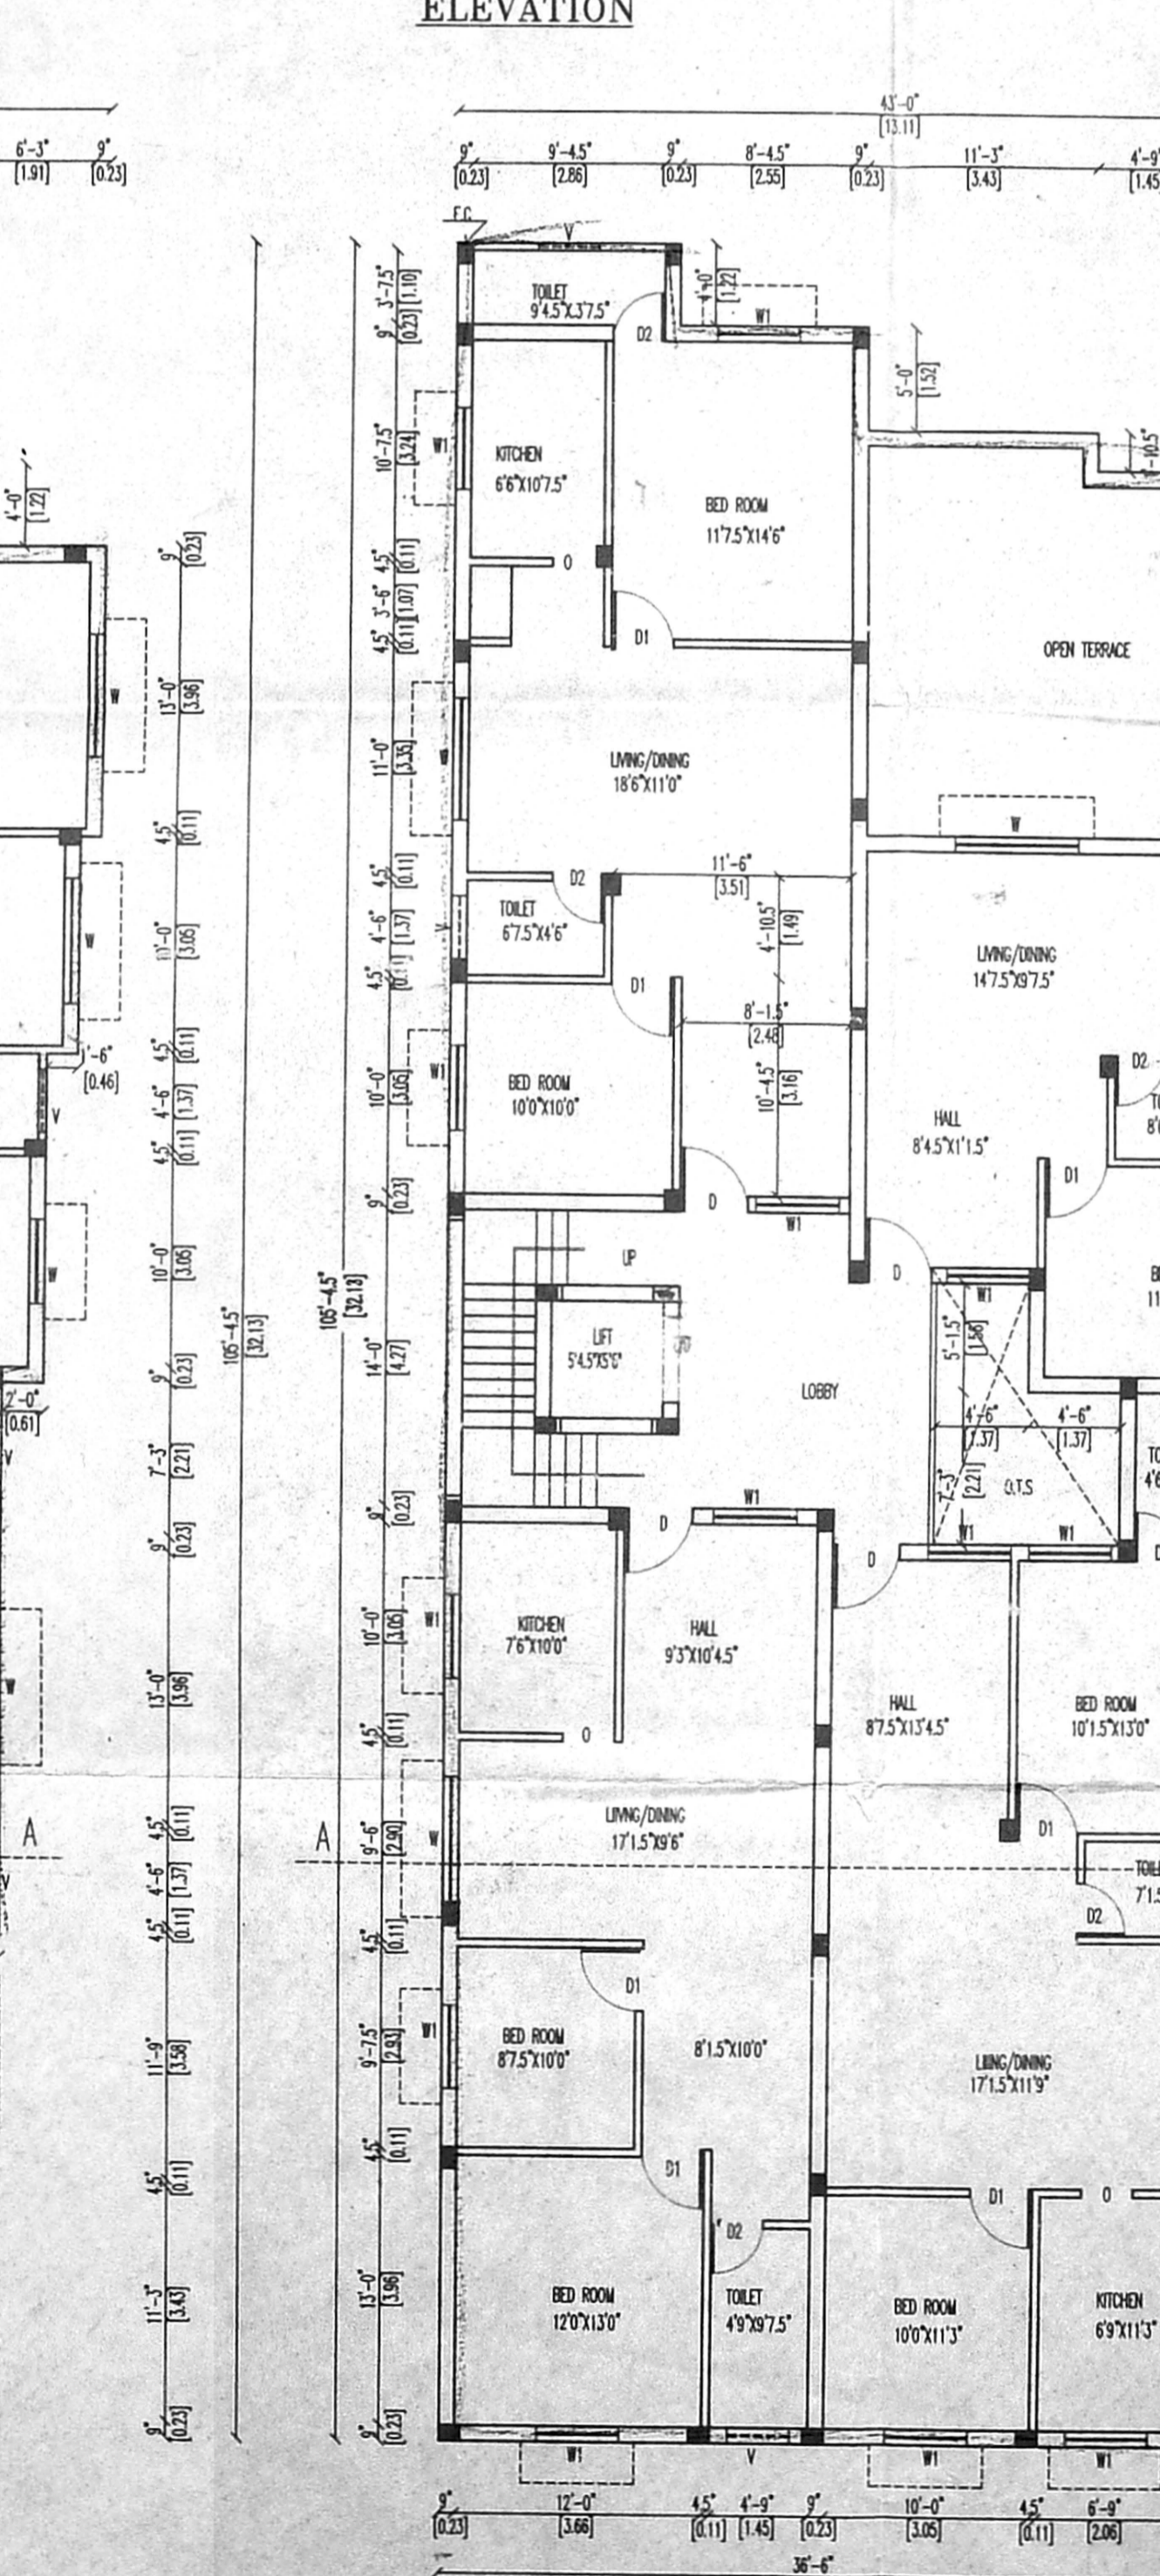

FOURTH FLOOR PLAN

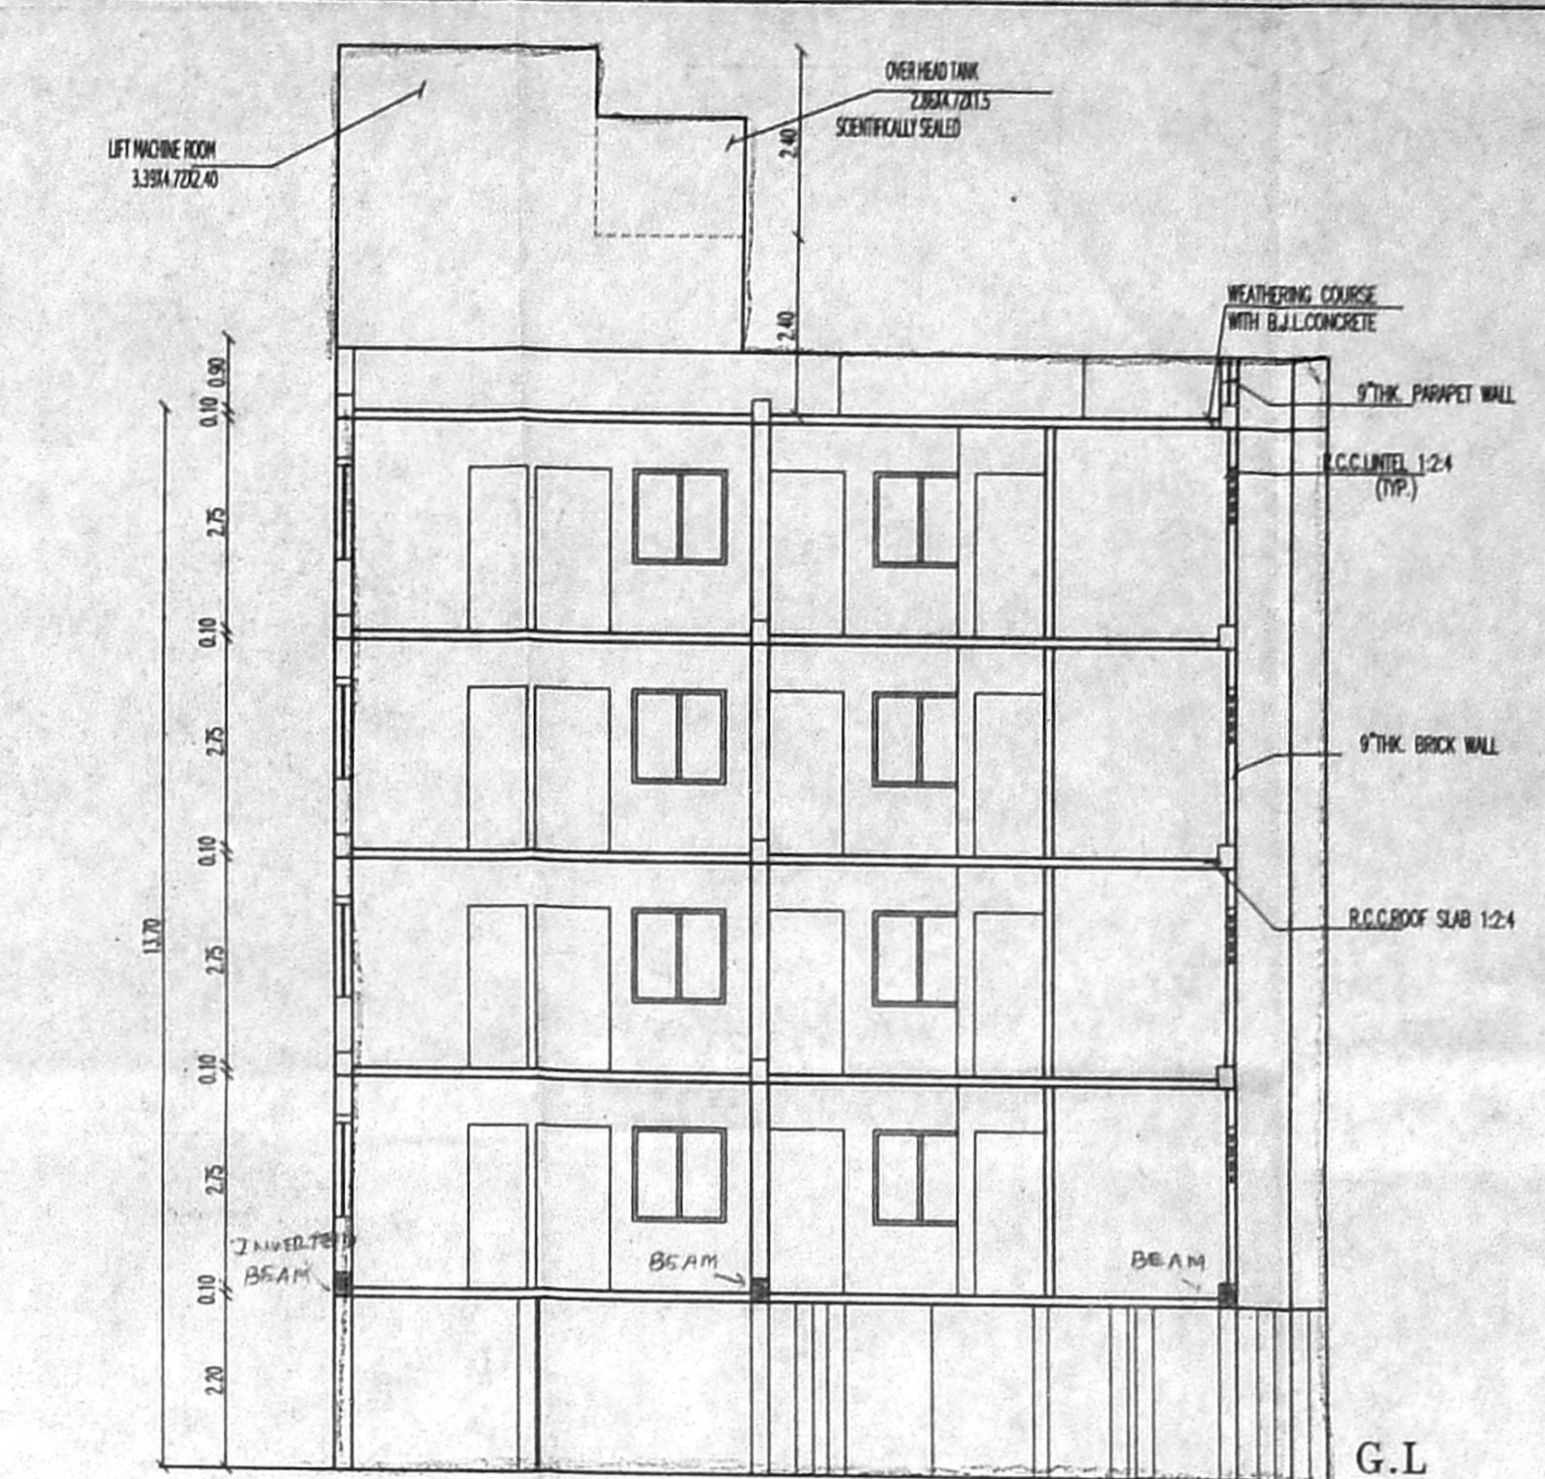

SECTION A-A

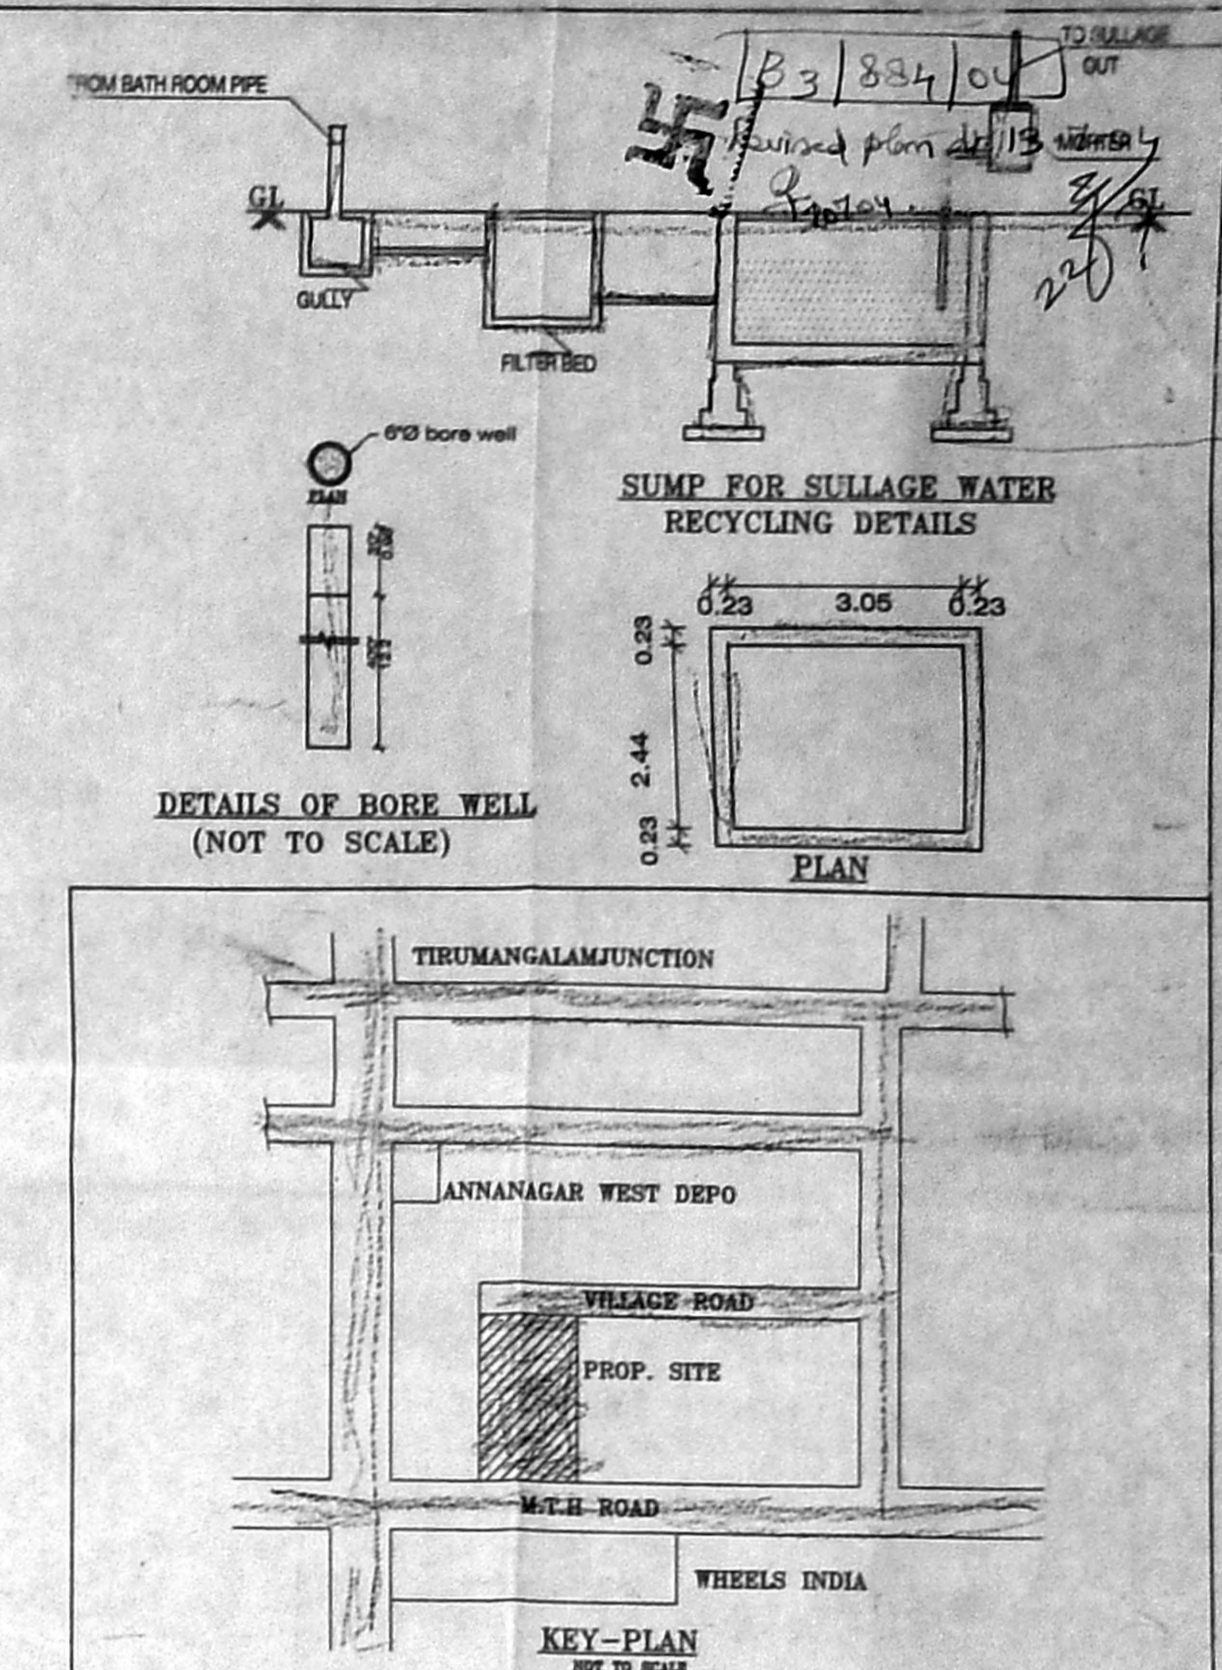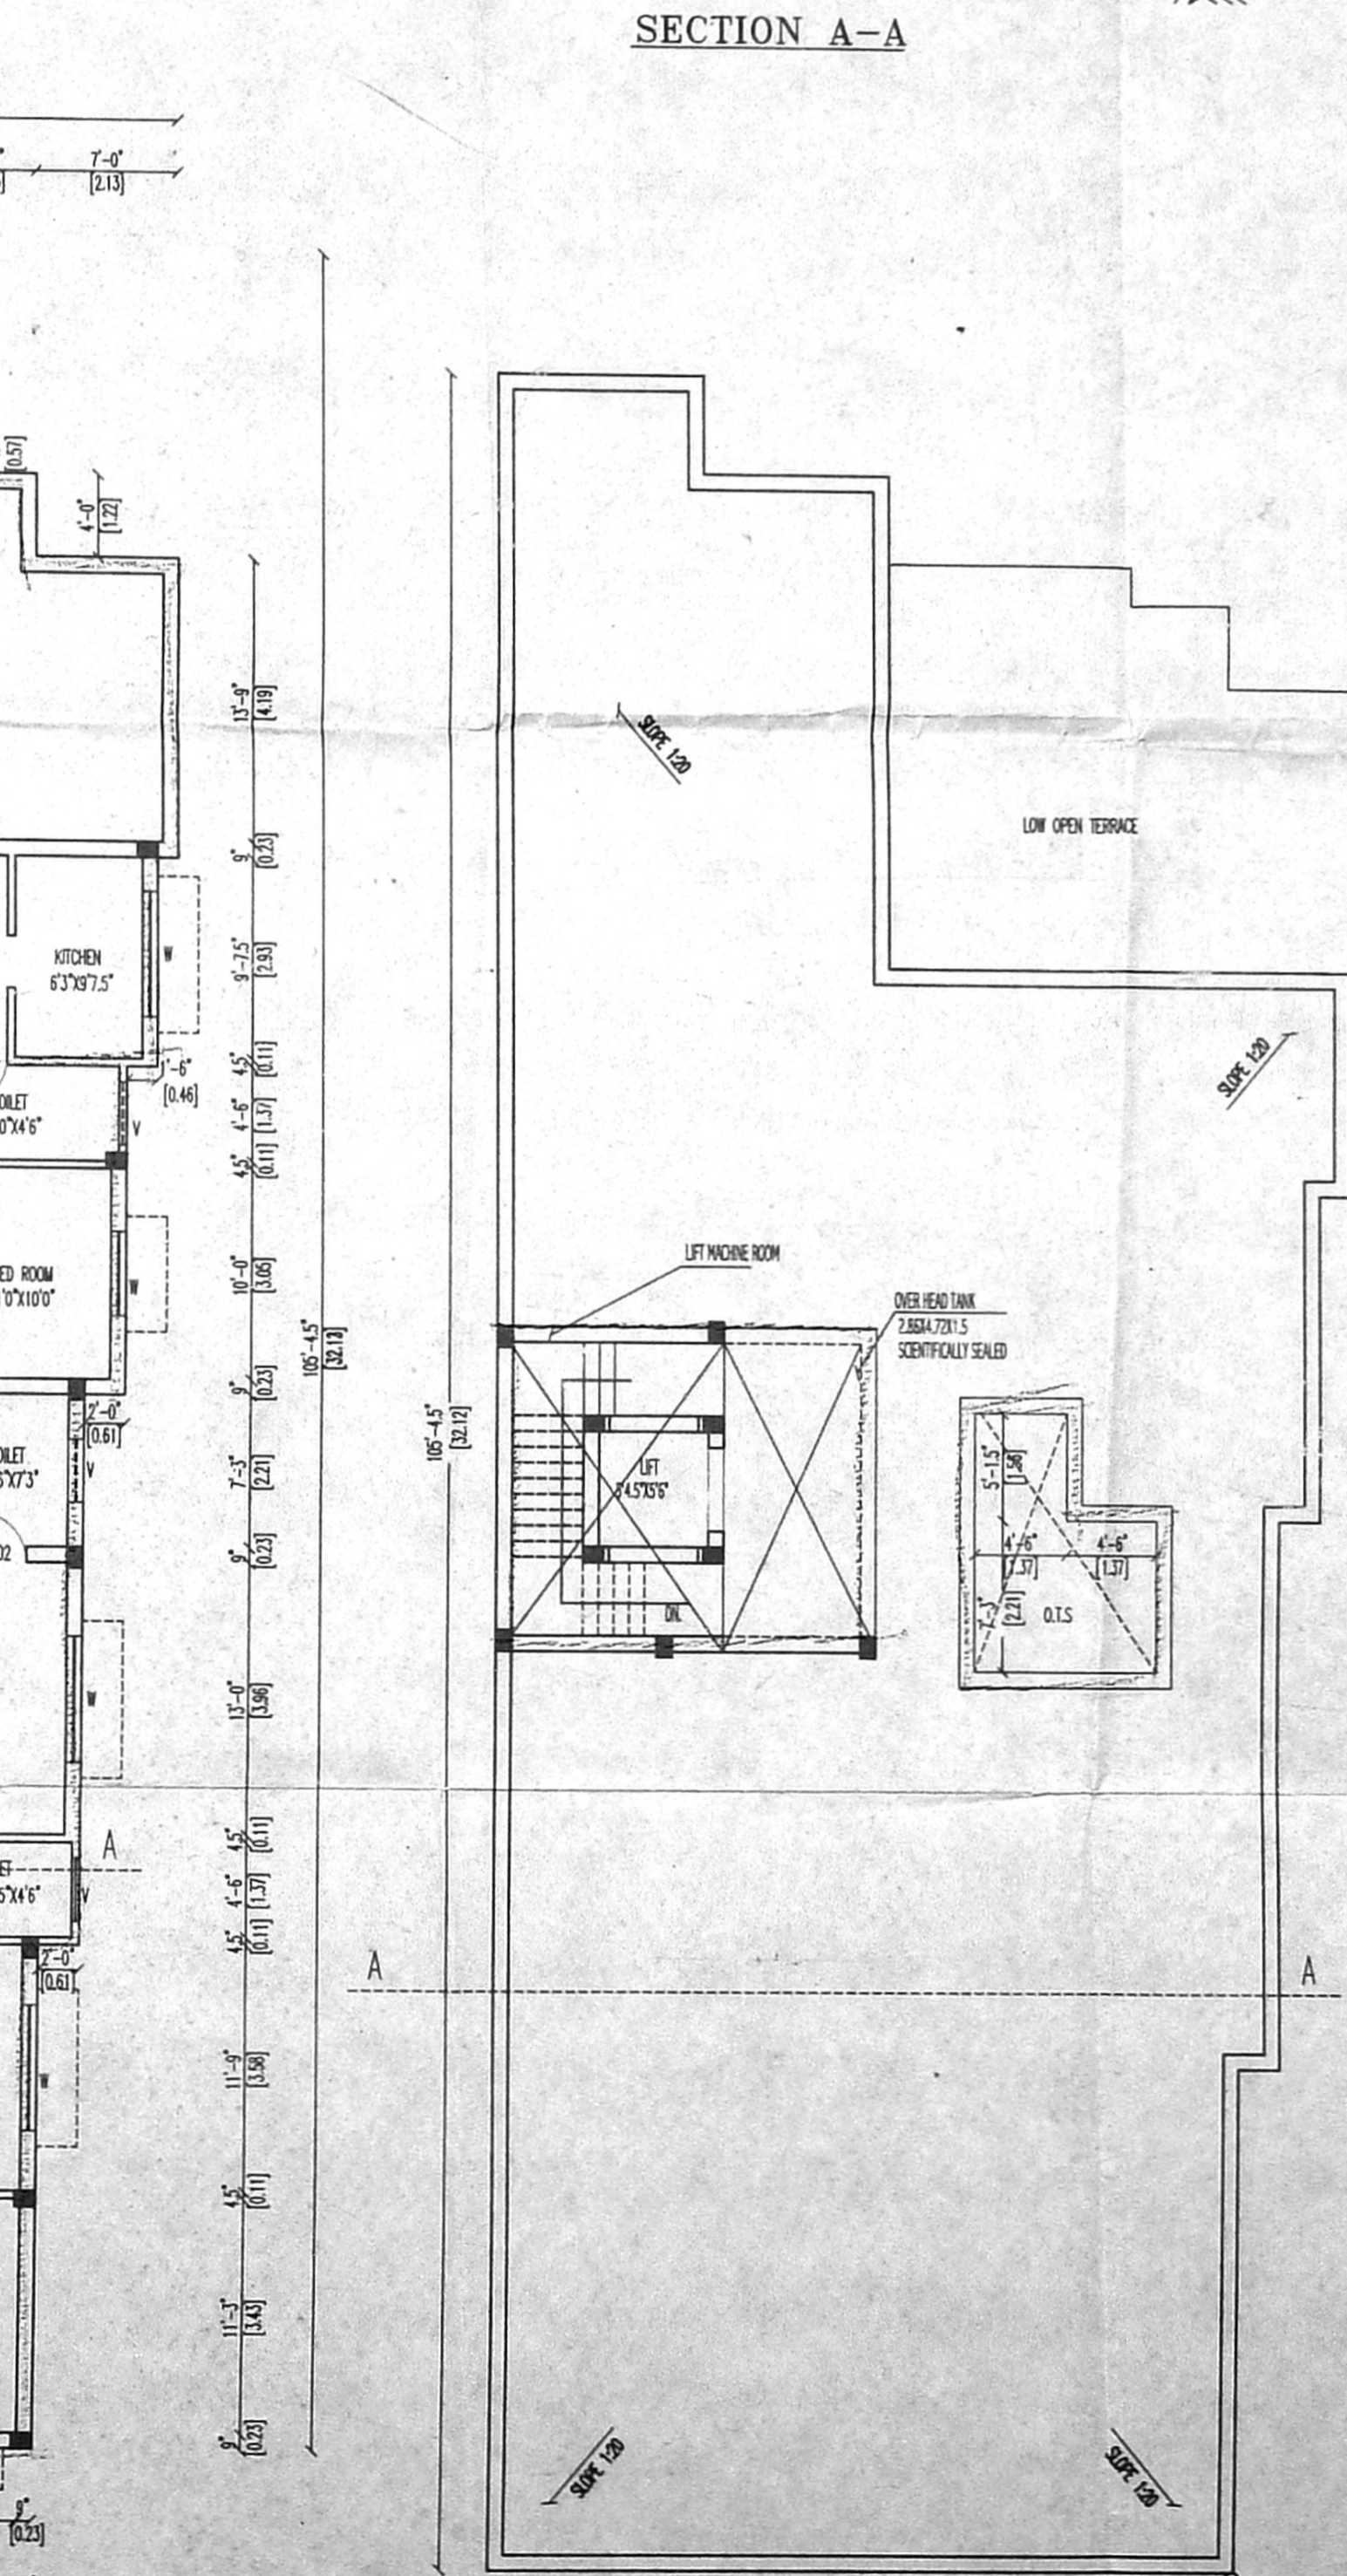

KEY-PLAN
NOT TO SCALE

JOINERIES		
D	MAIN DOOR	3'3\"x27'0"
D1	DOOR	3'0\"x27'0"
D2	DOOR	2'8\"x27'0"
W	WINDOW	6'0\"x4'0"
W1	WINDOW	4'0\"x4'0"
O	OPENING	3'0\"x27'0"
V	VENTILATOR	3'0\"x2'0"


REFERENCE

PROPOSED	
ROAD	
BOUNDARY	

AREA DETAILS

	SQ. FT.	SQ. MT.
PLOT AREA	10076.00	936.34
AS PER PLR	12051.00	1119.88
STILT FLOOR	172.44	16.02
FIRST FLOOR	3825.06	355.46
SECOND FLOOR	3825.06	355.46
THIRD FLOOR	3825.08	355.46
FOURTH FLOOR	3189.56	296.32
	14837.16	1378.72

F.S.I. = 1.496
COVERAGE = 35%

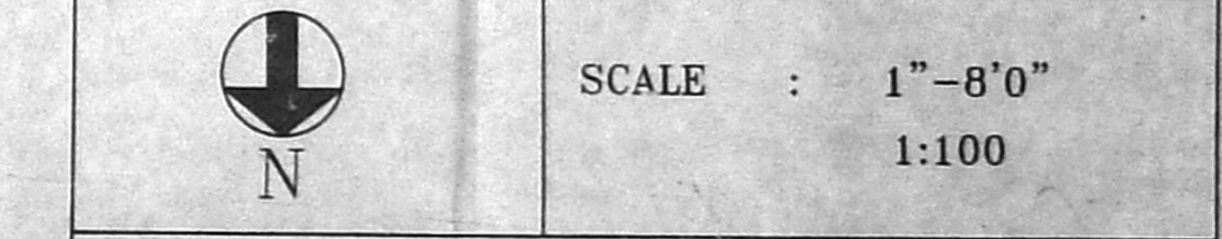

PLAN SHOWING THE PROPOSED RESIDENTIAL BUILDING AT DOOR No.1, M.T.H. ROAD S.NO. 67/1A, 67/2A AT PADI VILLAGE, AMBATHUR MUNICIPALITY, CHENNAI - 50.

OWNER'S SIGNATURE

V. Holtra

J. JOTHIKUMAR, B.E.
LICENSED SURVEYOR CLASS
LICENSE NO. 2607
CORPORATION OF CHENNAI
33, THANTHAPERVAR NAGAR,
AYANAMBUR, CHENNAI-22
Phone: 6194384

LICENSED SURVEYOR