
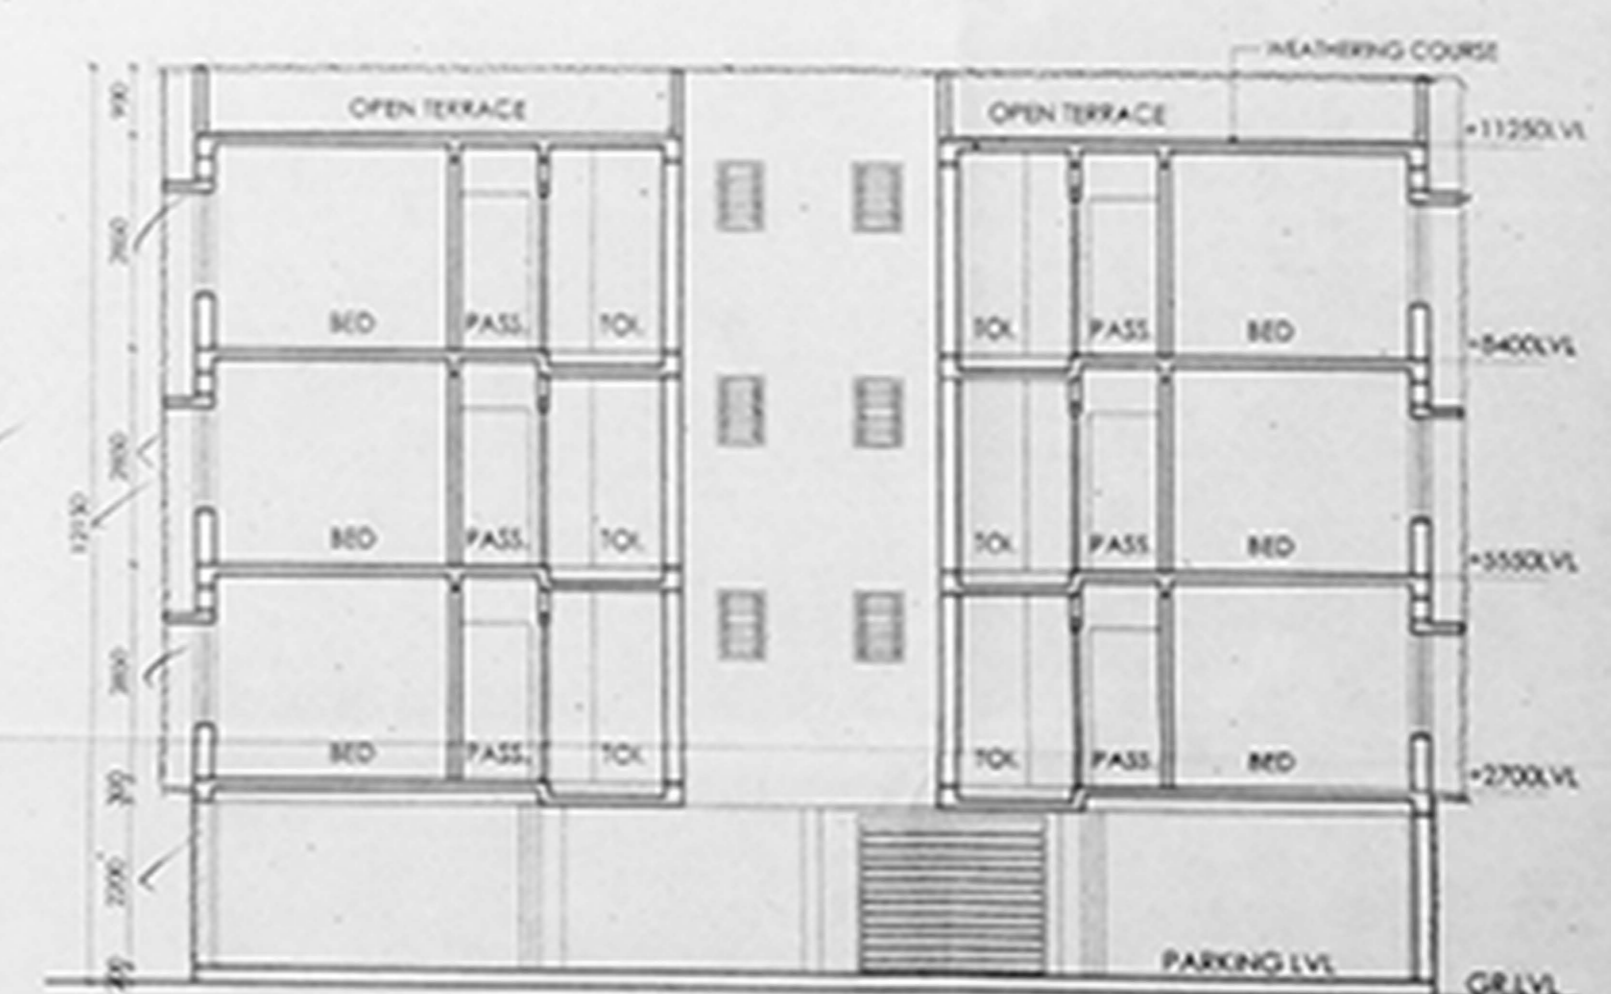
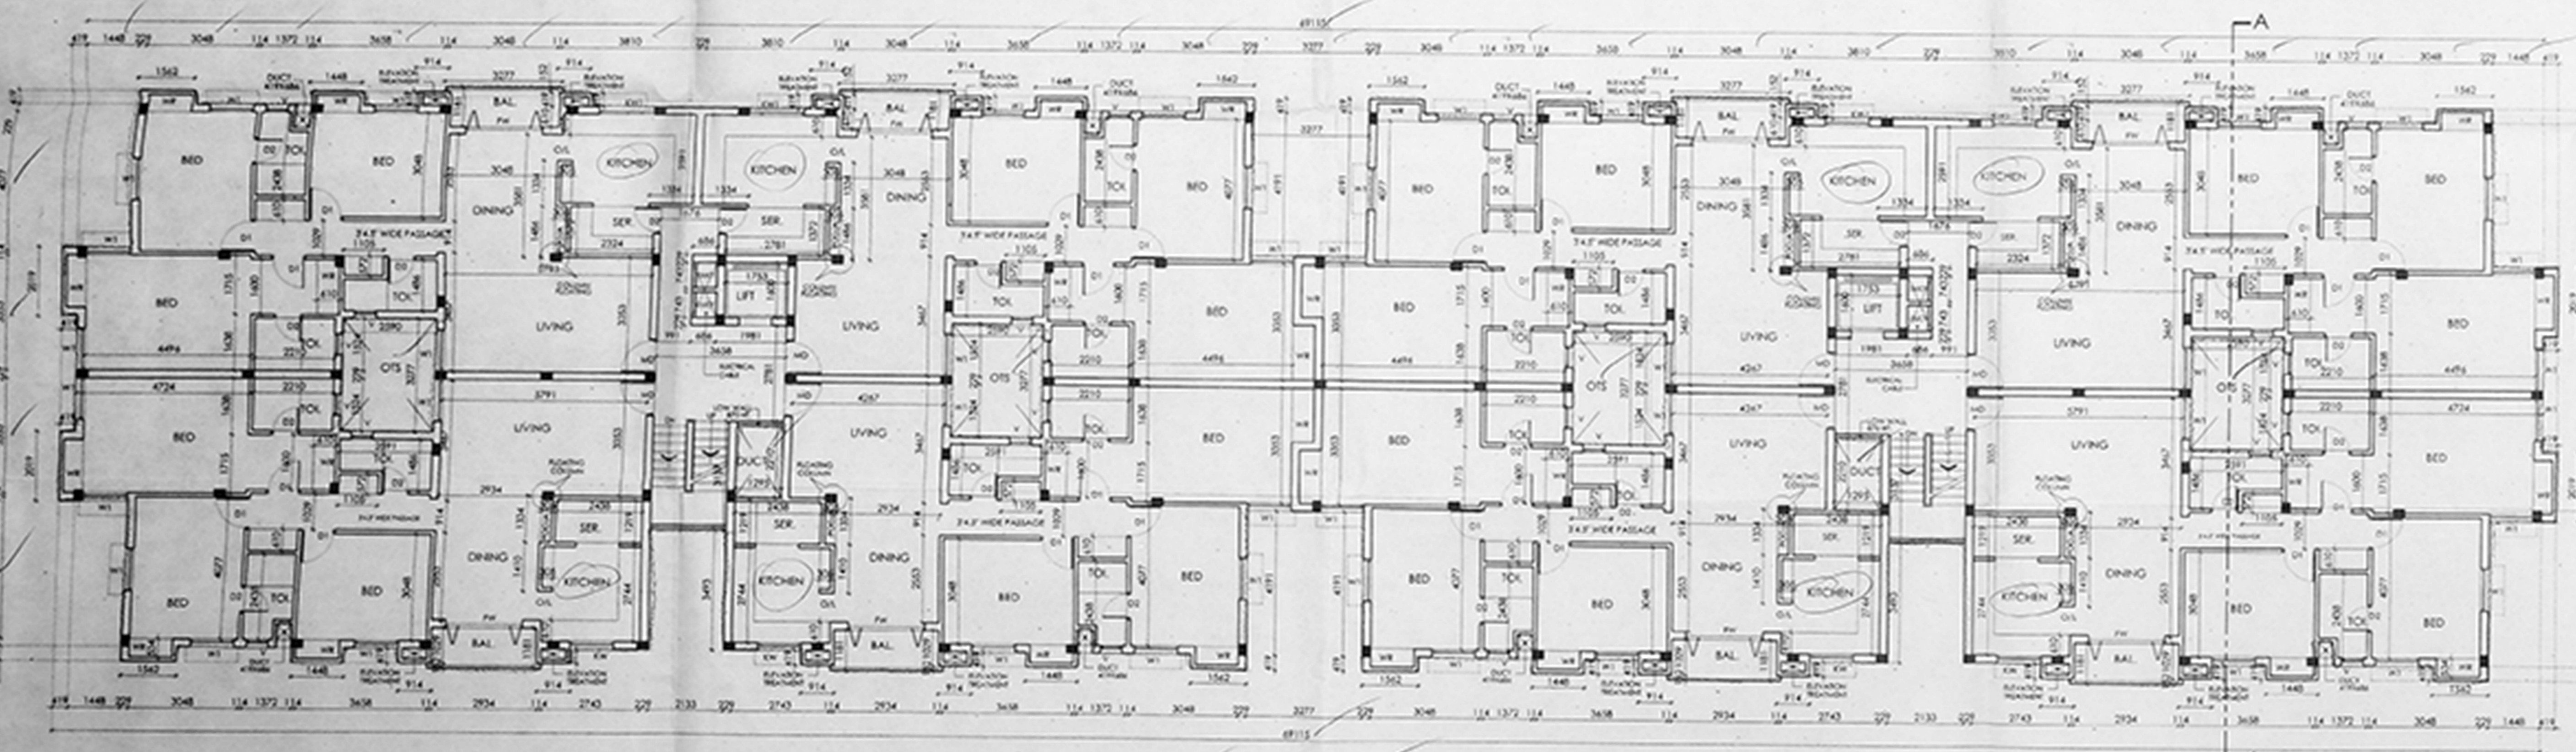


Dis. No. 376 P/B 2004  
 Planning Permit No. 11/1987/2004  
**APPROVED**  
 FOR MEMBER SECRETARY  
 CHENNAI METROPOLITAN  
 DEVELOPMENT AUTHORITY  
 CHENNAI - 600 031.

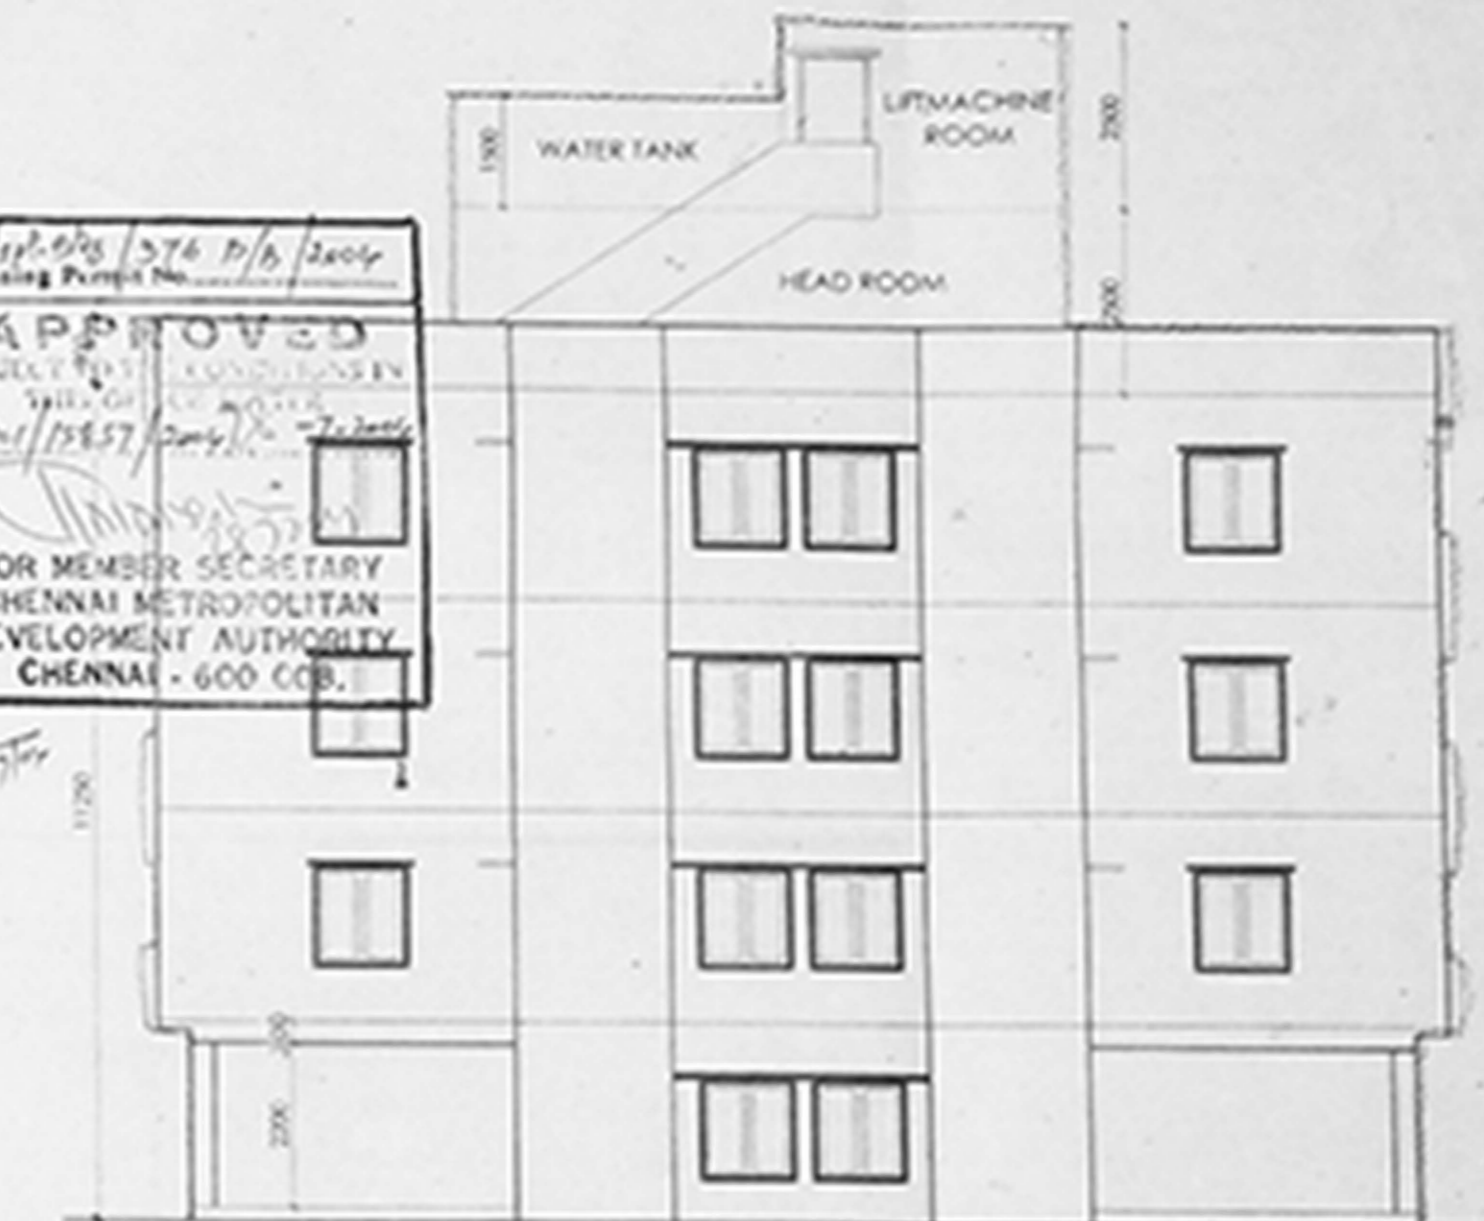

**PROPOSED OF JOINERS**

TYPE	QTY	HT	HT
MD	COUNTRY WOOD FLOOR DOOR	950	2100
D1	COUNTRY WOOD FLOOR DOOR	950	2100
D2	COUNTRY WOOD GLAZED WINDOW	750	2100
W	COUNTRY WOOD GLAZED WINDOW	500	1300
W1	COUNTRY WOOD GLAZED WINDOW	500	1300
W2	COUNTRY WOOD GLAZED WINDOW	900	1300
KW	COUNTRY WOOD GLAZED WINDOW	1800	1050
KW1	COUNTRY WOOD GLAZED WINDOW	1200	1050
FW	COUNTRY WOOD FRENCH DOOR	2100	2100
FD	COUNTRY WOOD FRENCH DOOR	2100	2100
V	COUNTRY WOOD GLAZED VENTILATOR	500	900

**SPECIFICATION**

FOUNDATION	R.C.C. COLUMN FOOTINGS
BACK WORK	CM 1:6 FOR SUPER STRUCTURE
PLASTERING	CM 1:5 FOR WALLS & 1:3 FOR CEILING
FLOORING	MOSAIC FLOORING
CEMENT PAINT	2 COAT FOR WALLS & 1 EXTRA COAT FOR CEILING
R.C.C.	1:2:4 FOR SLABS & LINTELS
WOODWORK	ALL WOOD WORKS IN BEST QUALITY TIMBER
WEATHERING	8 JULY LIME MORTAR OVER ROOF
COURSE	SLAB ONE LAYER OF COUNTRY SLES

**COLOUR INDEX:**

PROPOSED	<input type="checkbox"/>
ROAD	<input type="checkbox"/>
BOUNDARY	<input type="checkbox"/>
DEMOLITION	<input type="checkbox"/>

**AREA STATEMENT**

	SQ. MT
FIRST FLOOR	1009.486
SECOND FLOOR	1009.486
THIRD FLOOR	1009.486

PROPOSED RESIDENTIAL BUILDING AT  
 NEW DOOR NO: 69, 70 & 71  
 Mc. NICOLS ROAD, CHETPET,  
 CHENNAI - 600 031  
 COMPRISED IN R.S. No: 376/7.  
 BLOCK No: 23 OF EGMORE DIVISION

<b>NORTH POINT</b>	<b>DRAWN:</b> D. Bhandari	<b>DATE:</b> 17-04-2004	<b>SCALE:</b> 1:100	<b>FILE:</b> SEE PLAN
--------------------	---------------------------	-------------------------	---------------------	-----------------------

**OWNER/POWER OF ATTORNEY SIGNATURE**  
*P. Manoj Kumar*

**ARCHITECT**  
**W. ANAND**  
 ARCHITECT & ENGINEER C. N. R. I. S. T.  
 25, 5th Cross Street,  
 Chennai - 600 006

**W. ANAND**  
 E-MAIL: wanand@eth.net TEL / FAX: 2442 0016 / 17