

REVISED PLAN SHOWING THE PROPOSED RESIDENTIAL
 FLATS AT DOOR NO:22, PERUMAL KOIL STREET,
 S.NO:194/1, T.S.NO:7/2 (PART), 8,10 & 11.
 BLOCK NO:9, ARUMBAKKAM VILLAGE.
 CHENNAI - 600 106. DIVISION - 75. ZONE - V.

FOUNDATION IN C.C 1:4:8 MIX USING 40MM
 BLUE METAL WITH A SAND BED OF 6" THICK.
 ALL R.C.C WORKS IN C.C 1:2:4 MIX USING
 SUITABLE REINFORCEMENT. MASONRY WORK WITH
 STOCK BRICK IN C.M 1:5 MIX. PLASTERING
 THE CEILING IN 1:3 MIX. WALLS AND JOINERY
 ARE PAINTED WITH GOOD QUALITY PAINT.
 WOOD WORK ARE USED WELL SEASONED WOOD.
 WEATHERING COURSE TO BE LAID 1:4 MIX.

MD	DOOR	3' 6" x 7' 0"	(1.06 x 2.13)
D1	"	3' 0" x 7' 0"	(0.91 x 2.13)
D2	"	2' 6" x 7' 0"	(0.76 x 2.13)
W1	WINDOW	6' 0" x 4' 6"	(1.83 x 1.37)
W2	"	4' 0" x 4' 0"	(1.22 x 1.22)
W3	"	4' 0" x 3' 0"	(1.22 x 0.91)
W4	"	3' 6" x 4' 0"	(0.91 x 1.22)
V1	VENTILATOR	3' 0" x 2' 0"	(0.91 x 0.61)
V2	"	6' 0" x 6' 0"	(1.83 x 1.83)

OFFICE COPY

T. S. Srinivasan
 T. S. SRINIVASAN, B.A.R.C.
 REGISTERED ARCHITECT
 CLASS-1, LICENSED SURVEYOR, P.A. NO. 151
 24, PULLA AVENUE, MADRAS-600 030

OWNER

LICENSED SURVEYOR

CMDA (B)/1 No. 1


C. No. Bcr.173.75.100

Asst. _____


Scrutiny _____

P. A. 2910106


A.P. _____ D.P. _____

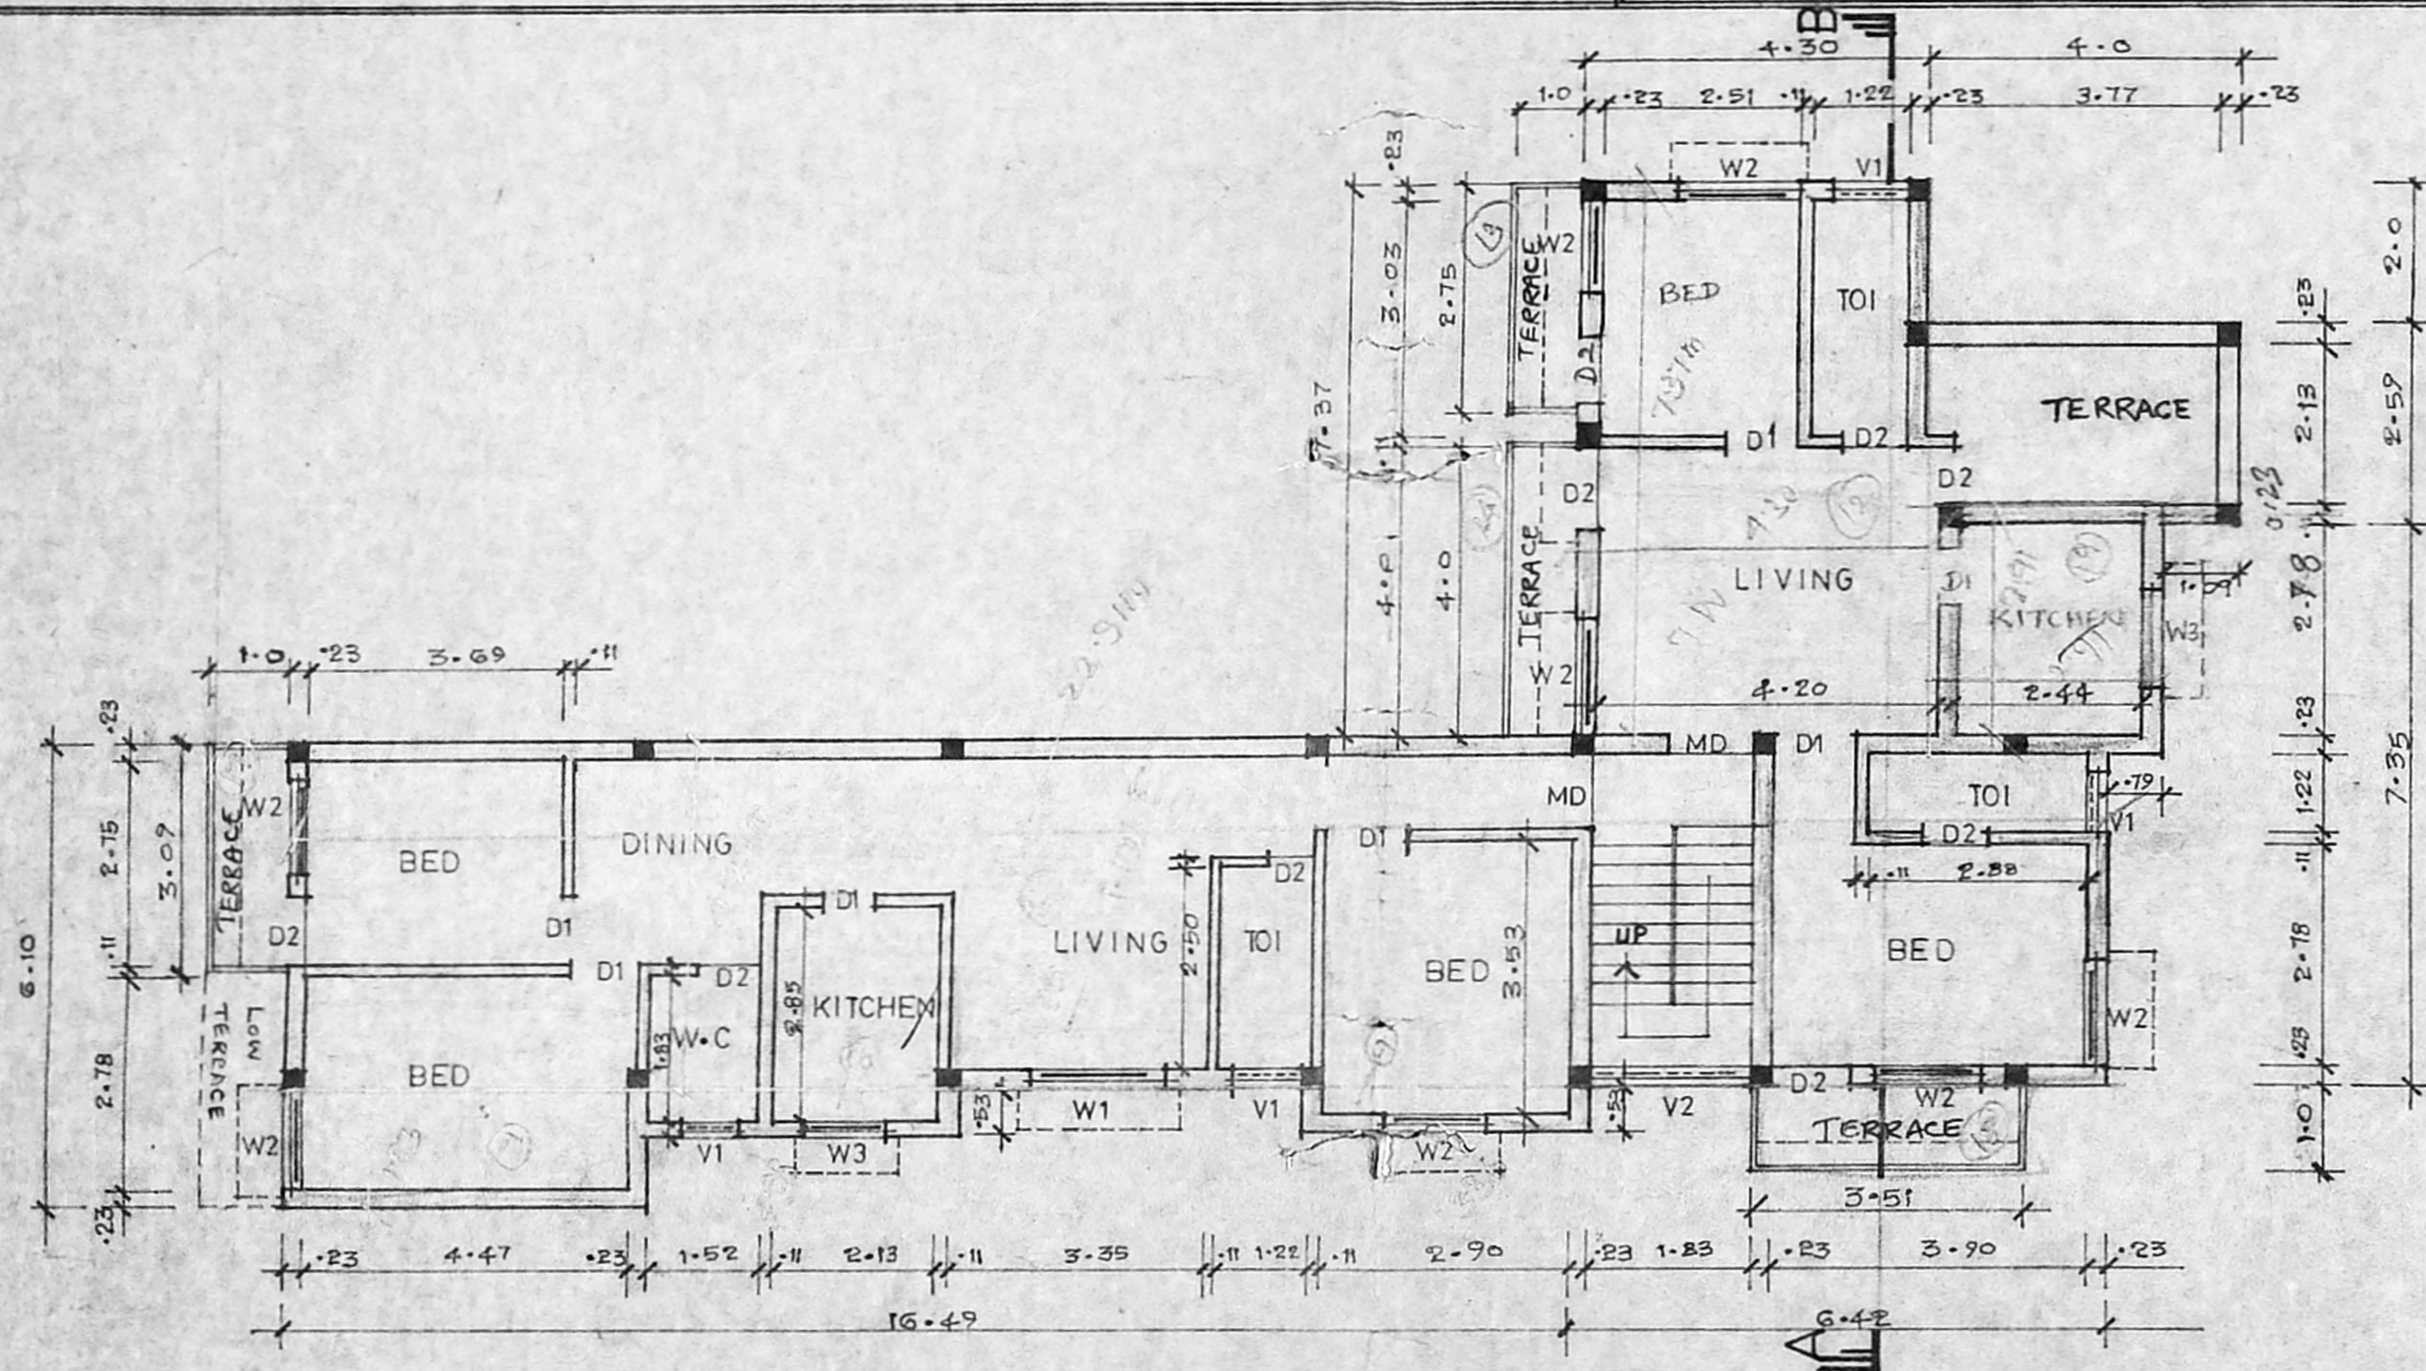


SECOND FLOOR PLAN

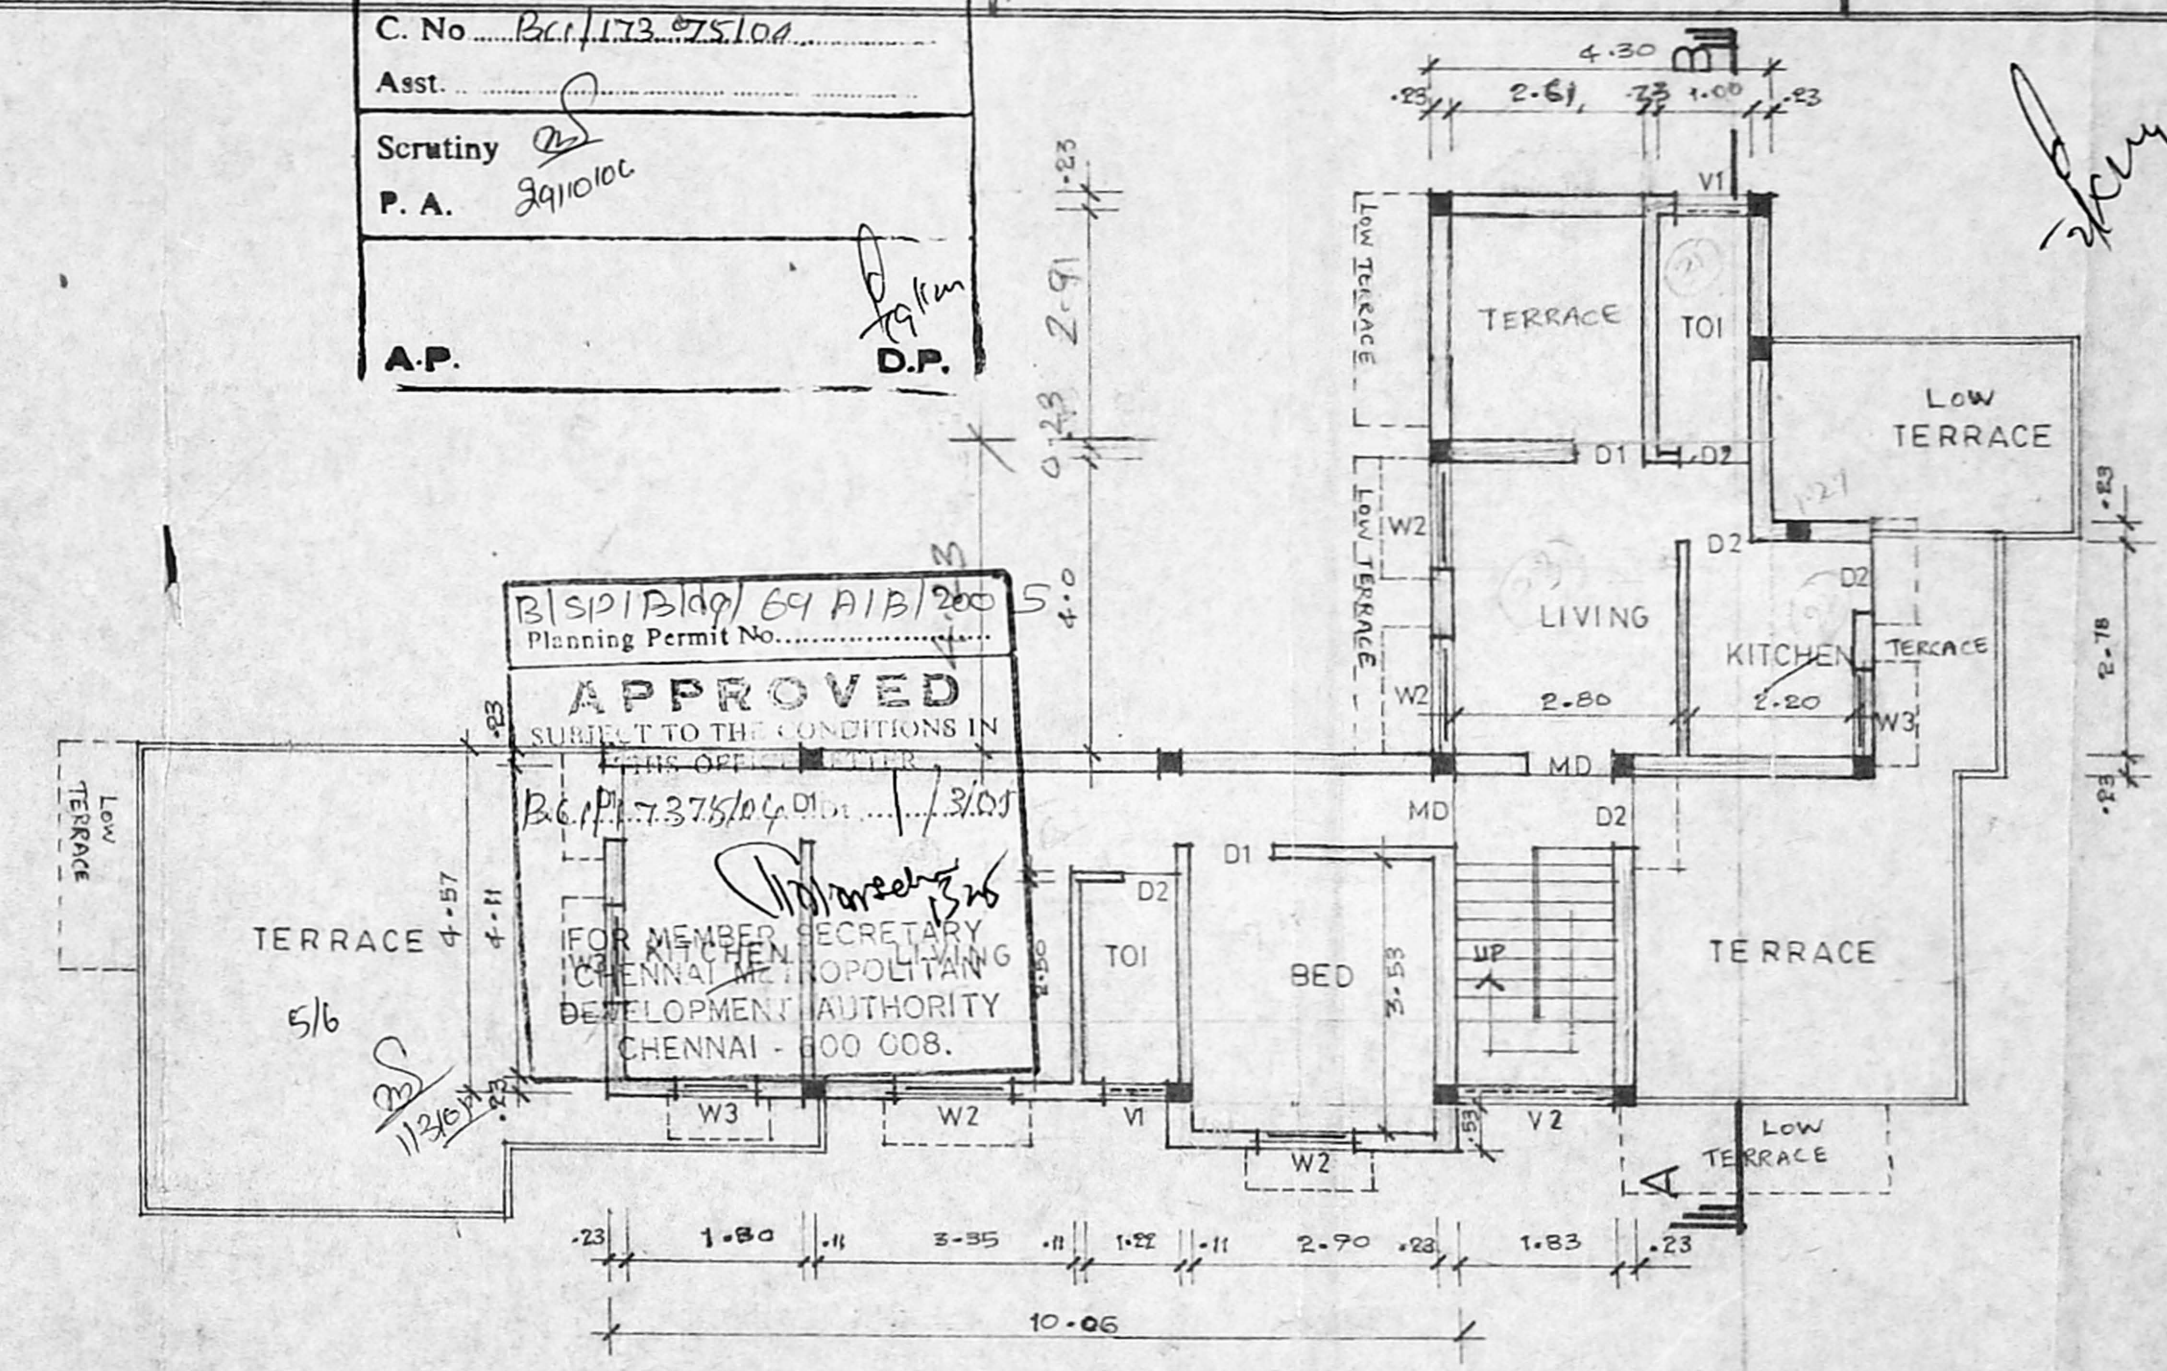


THIRD FLOOR PLAN

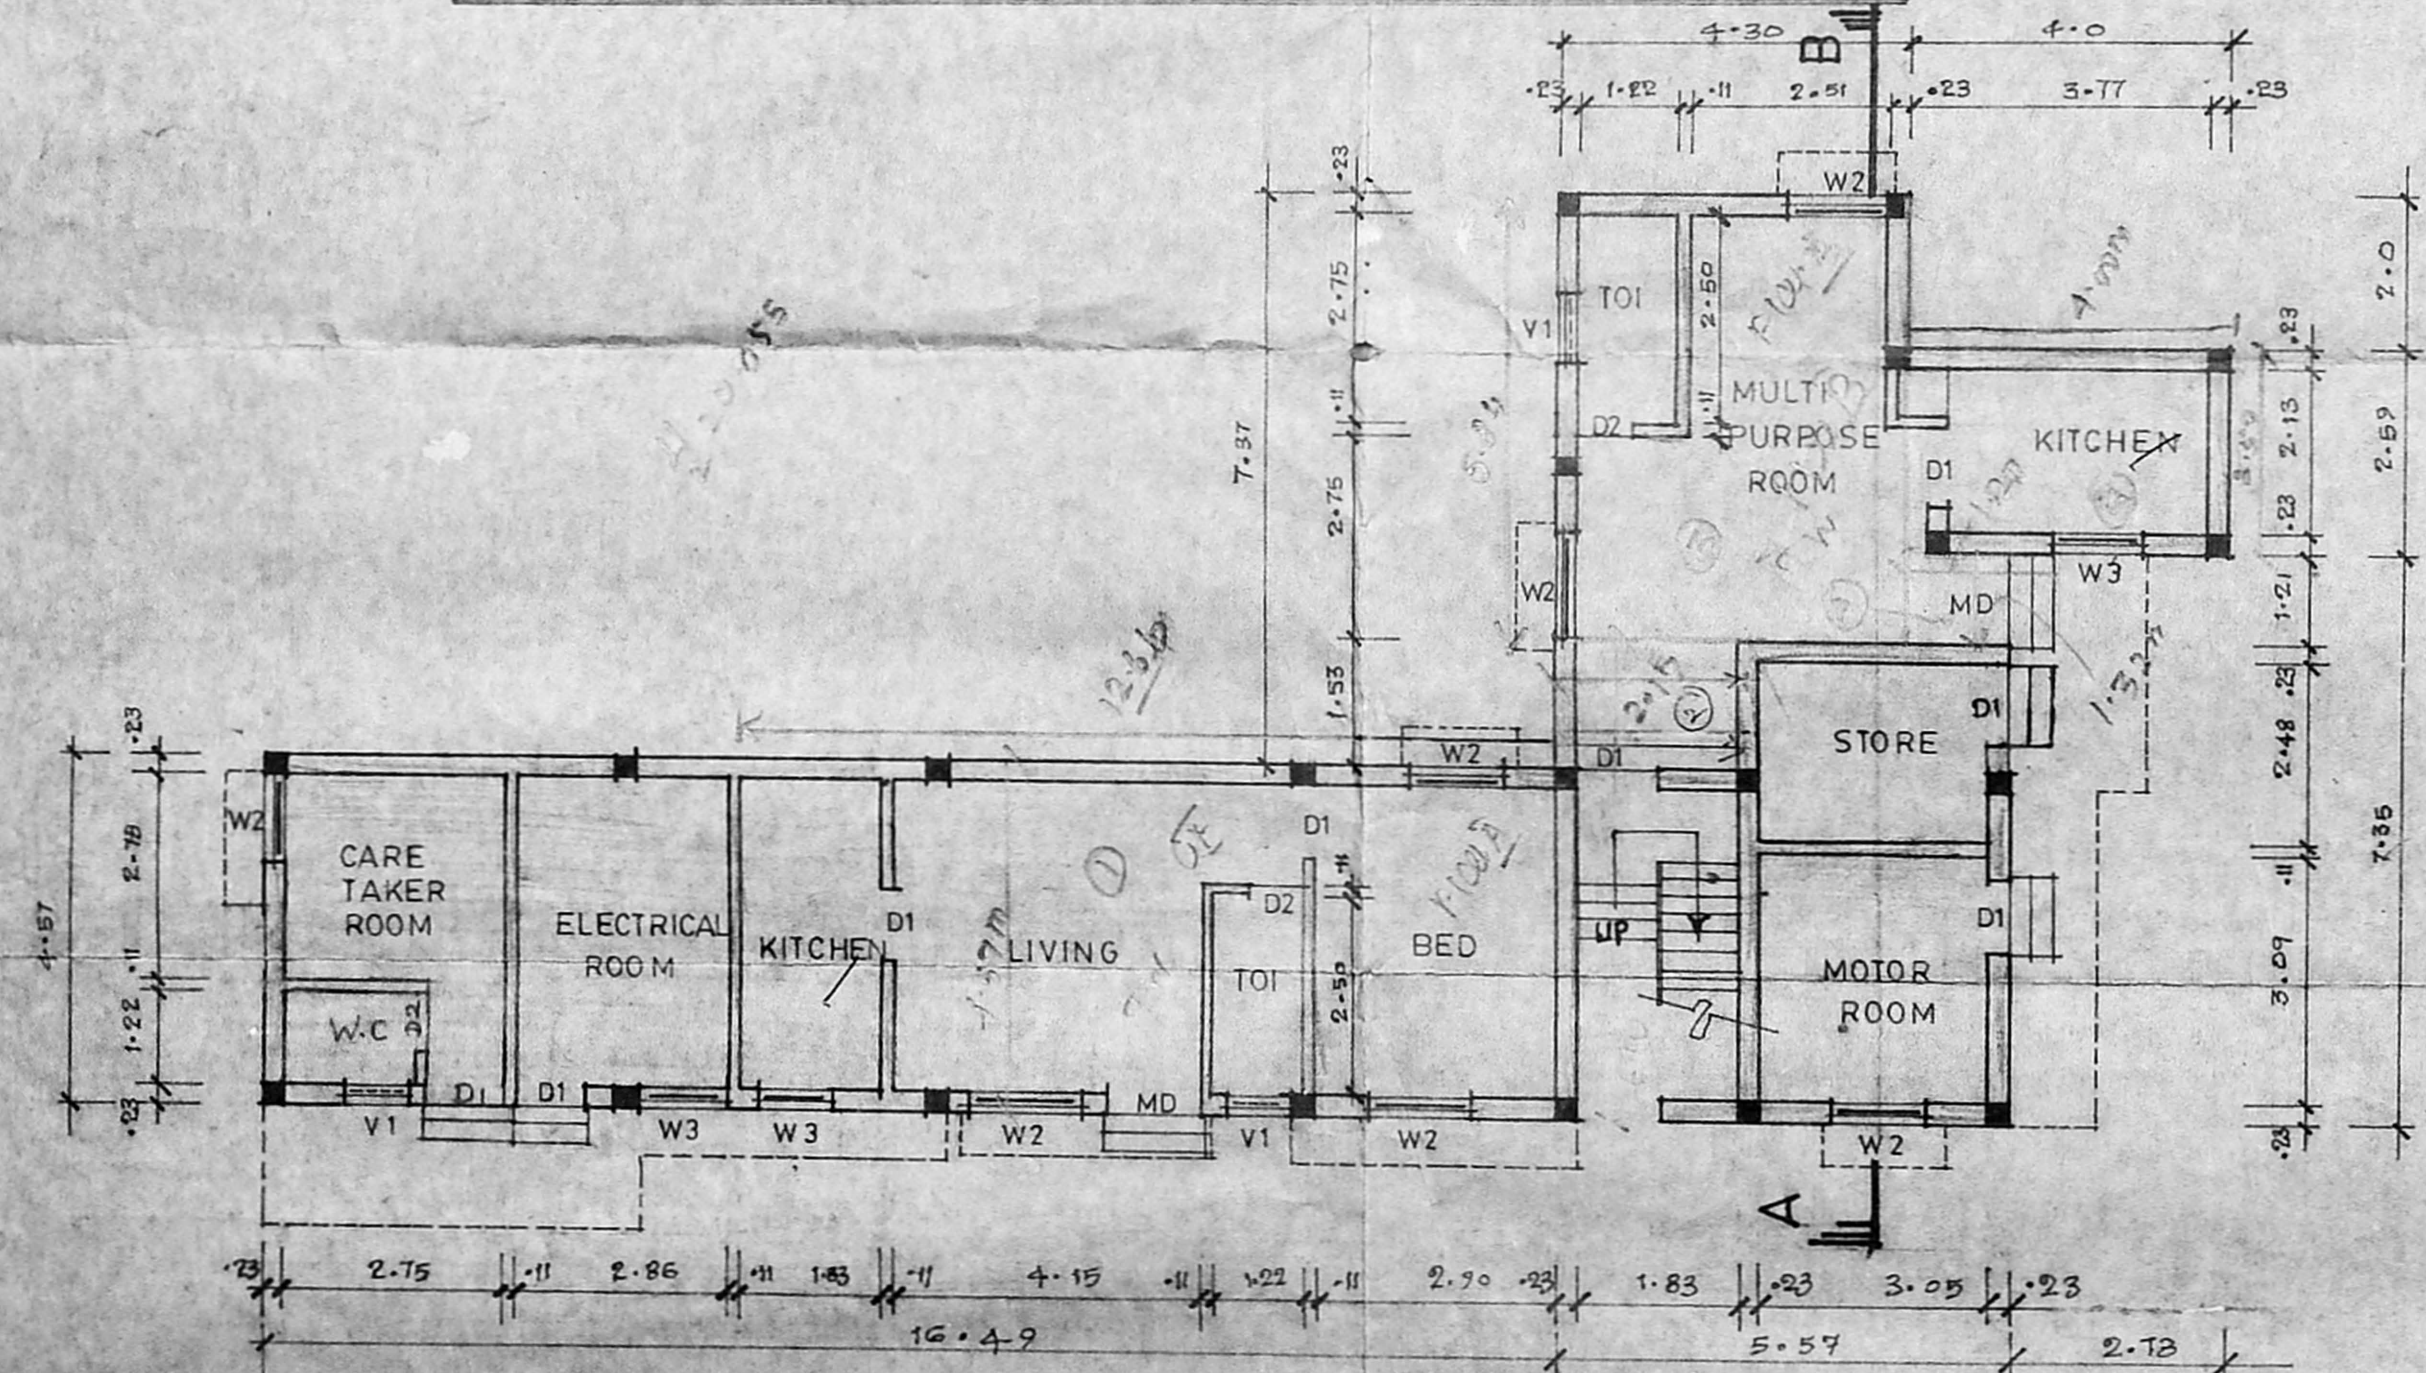

GROUND FLOOR PLAN

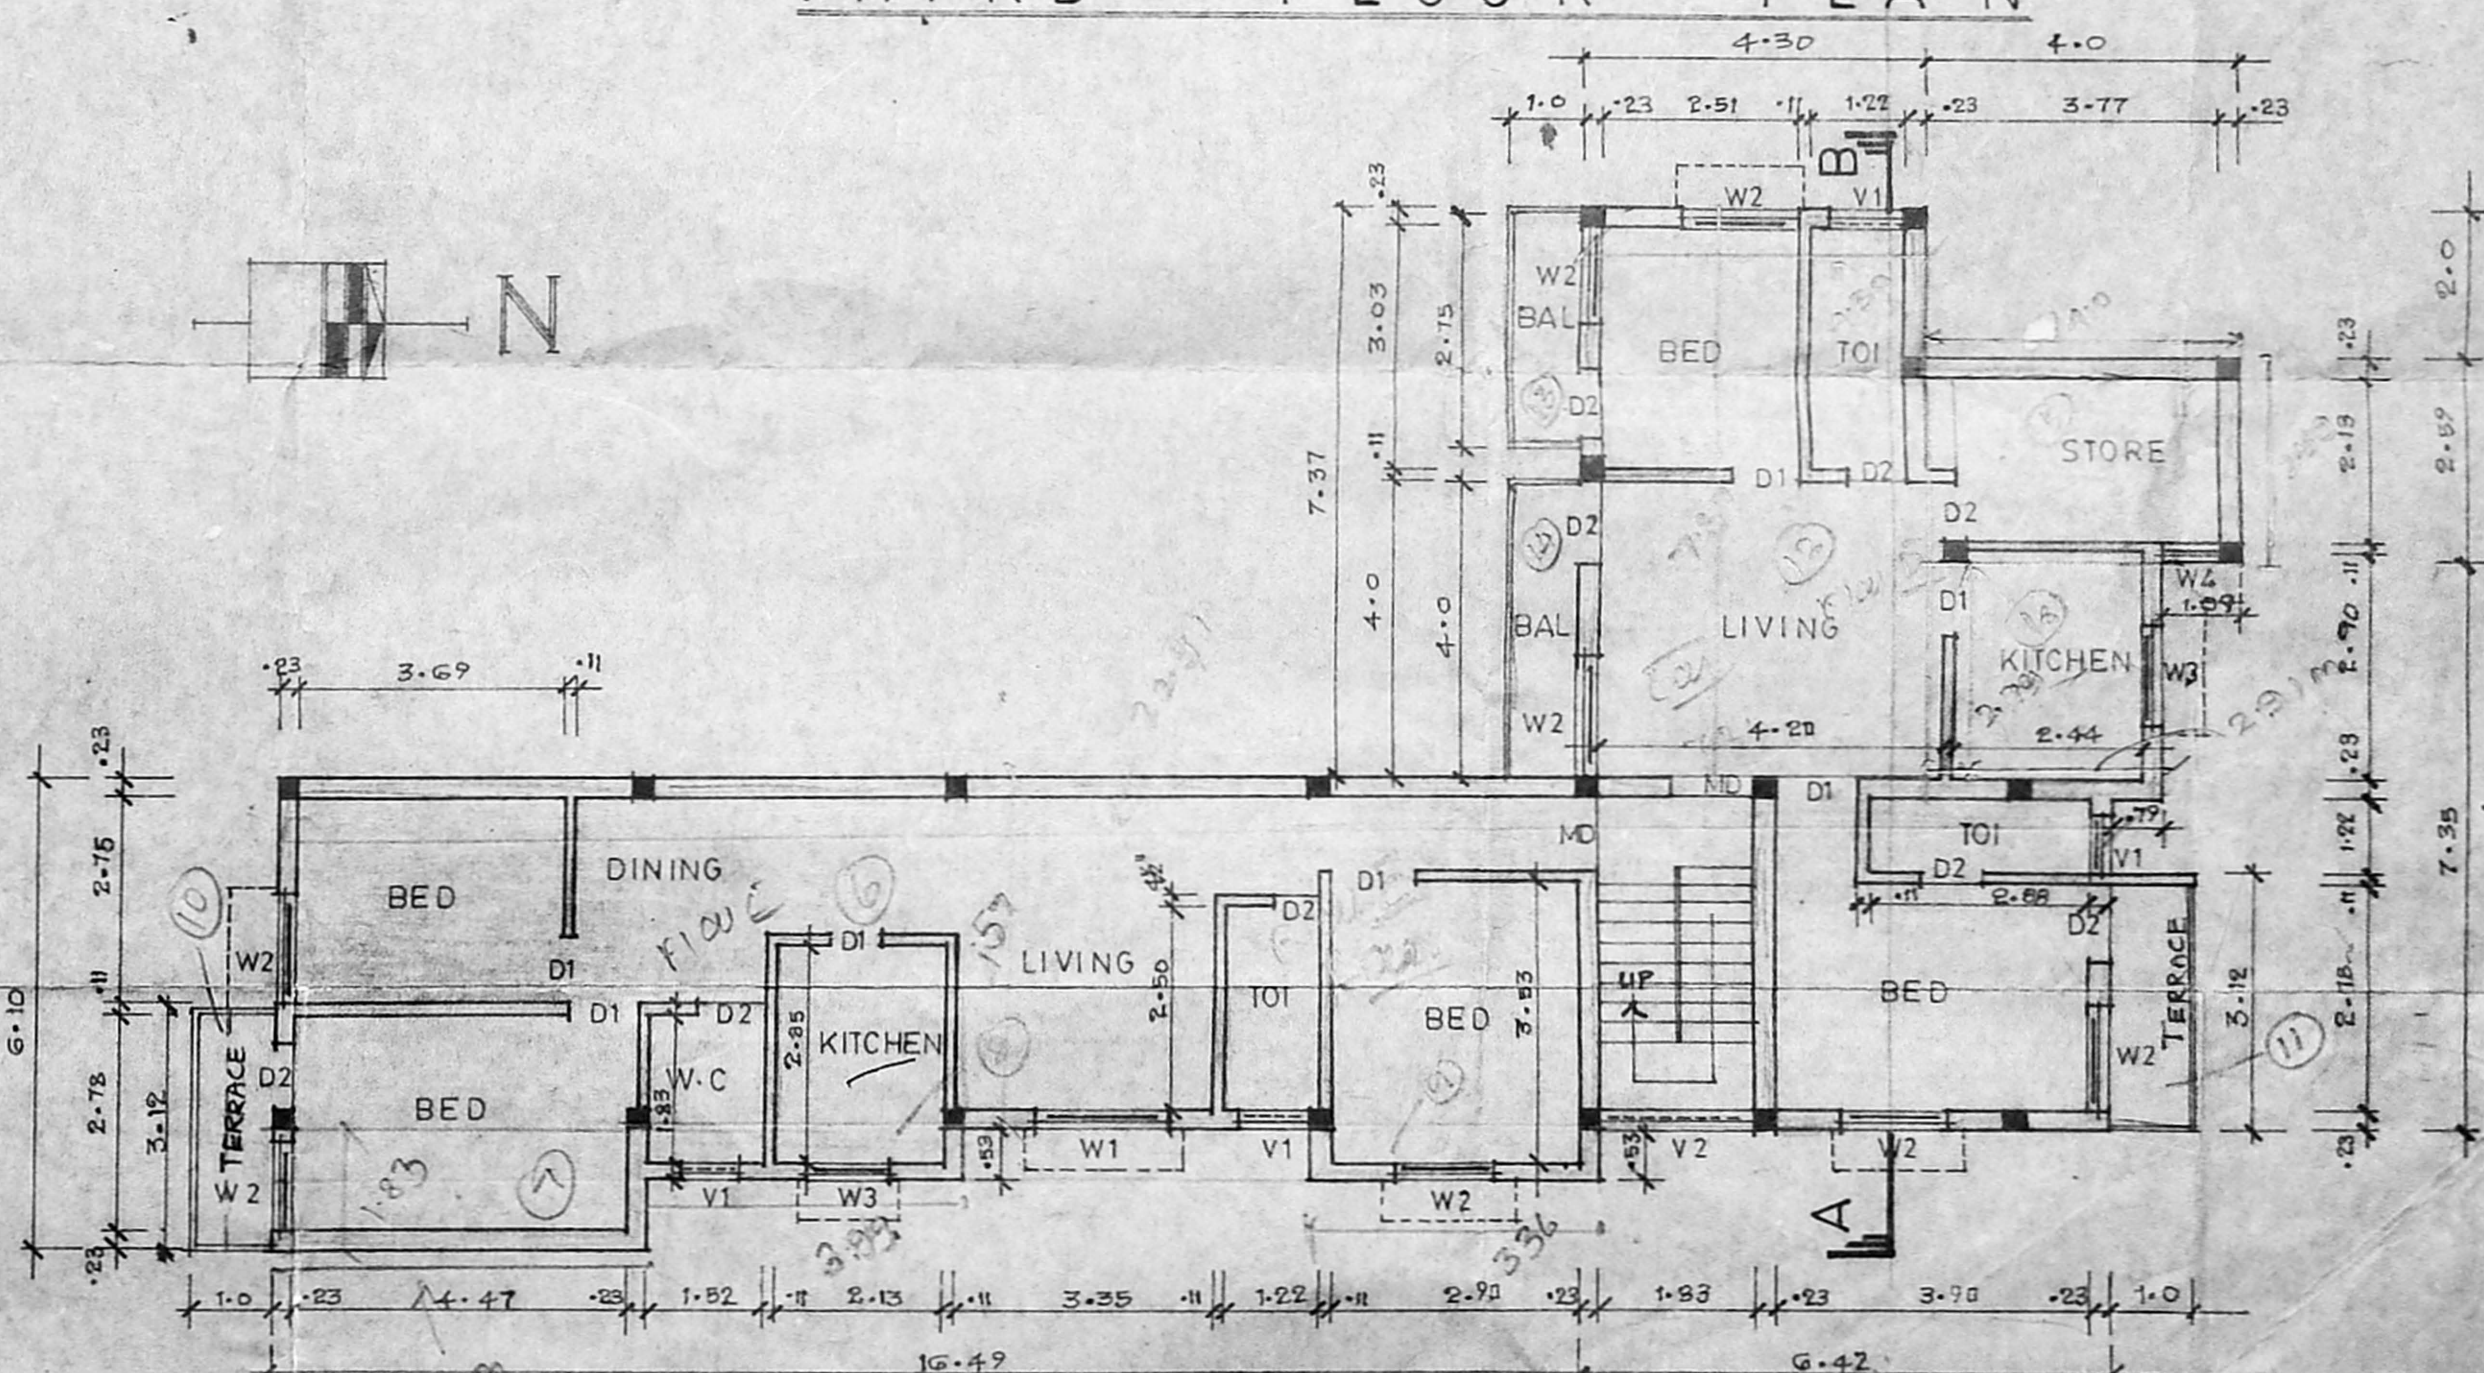

FIRST FLOOR PLAN

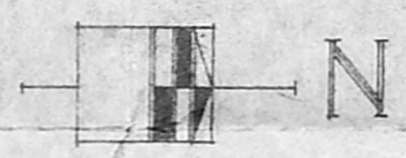

ALL DIMENSION ARE
 IN METER.
 SCALE = 1:100



REVISED PLAN SHOWING THE PROPOSED RESIDENTIAL FLATS AT DOOR NO:22, PERUMAL KOIL STREET, S.NO:194/1, T.S.NO: 7/2 (PART), 8, 10 & 11, BLOCK NO:9, ARUMBAKKAM VILLAGE. CHENNAI - 600 106. DIVISION - 75. ZONE - V.

AREA DETAIL	COLOUR INDEX	
	SERVICES - M ²	RESIDENTIAL - M ²
GROUND FLOOR	47.83	98.61
FIRST FLOOR	-	179.47
SECOND FLOOR	-	170.11
THIRD FLOOR	-	84.52
TOTAL	47.83	532.71
PLOT AREA	- 361.25 M ²	
COVERAGE	- 40.5%	
F.S.I	- 1.475	

COLOUR INDEX	
PROPOSED	
SITE BOUNDARY	
ROADS	









ALL DIMENSION ARE IN METER.
SCALE - 1 : 100

OWNER

LICENSED SURVEYOR



J. Soris Barnapas
T. SORIS BARNAPAS, B.Arch.
REGISTERED ARCHITECT
CLASS-1, LICENSED SURVEYOR, R.A. No. 121
24, PULLA AVENUE, MADRAS-600 030

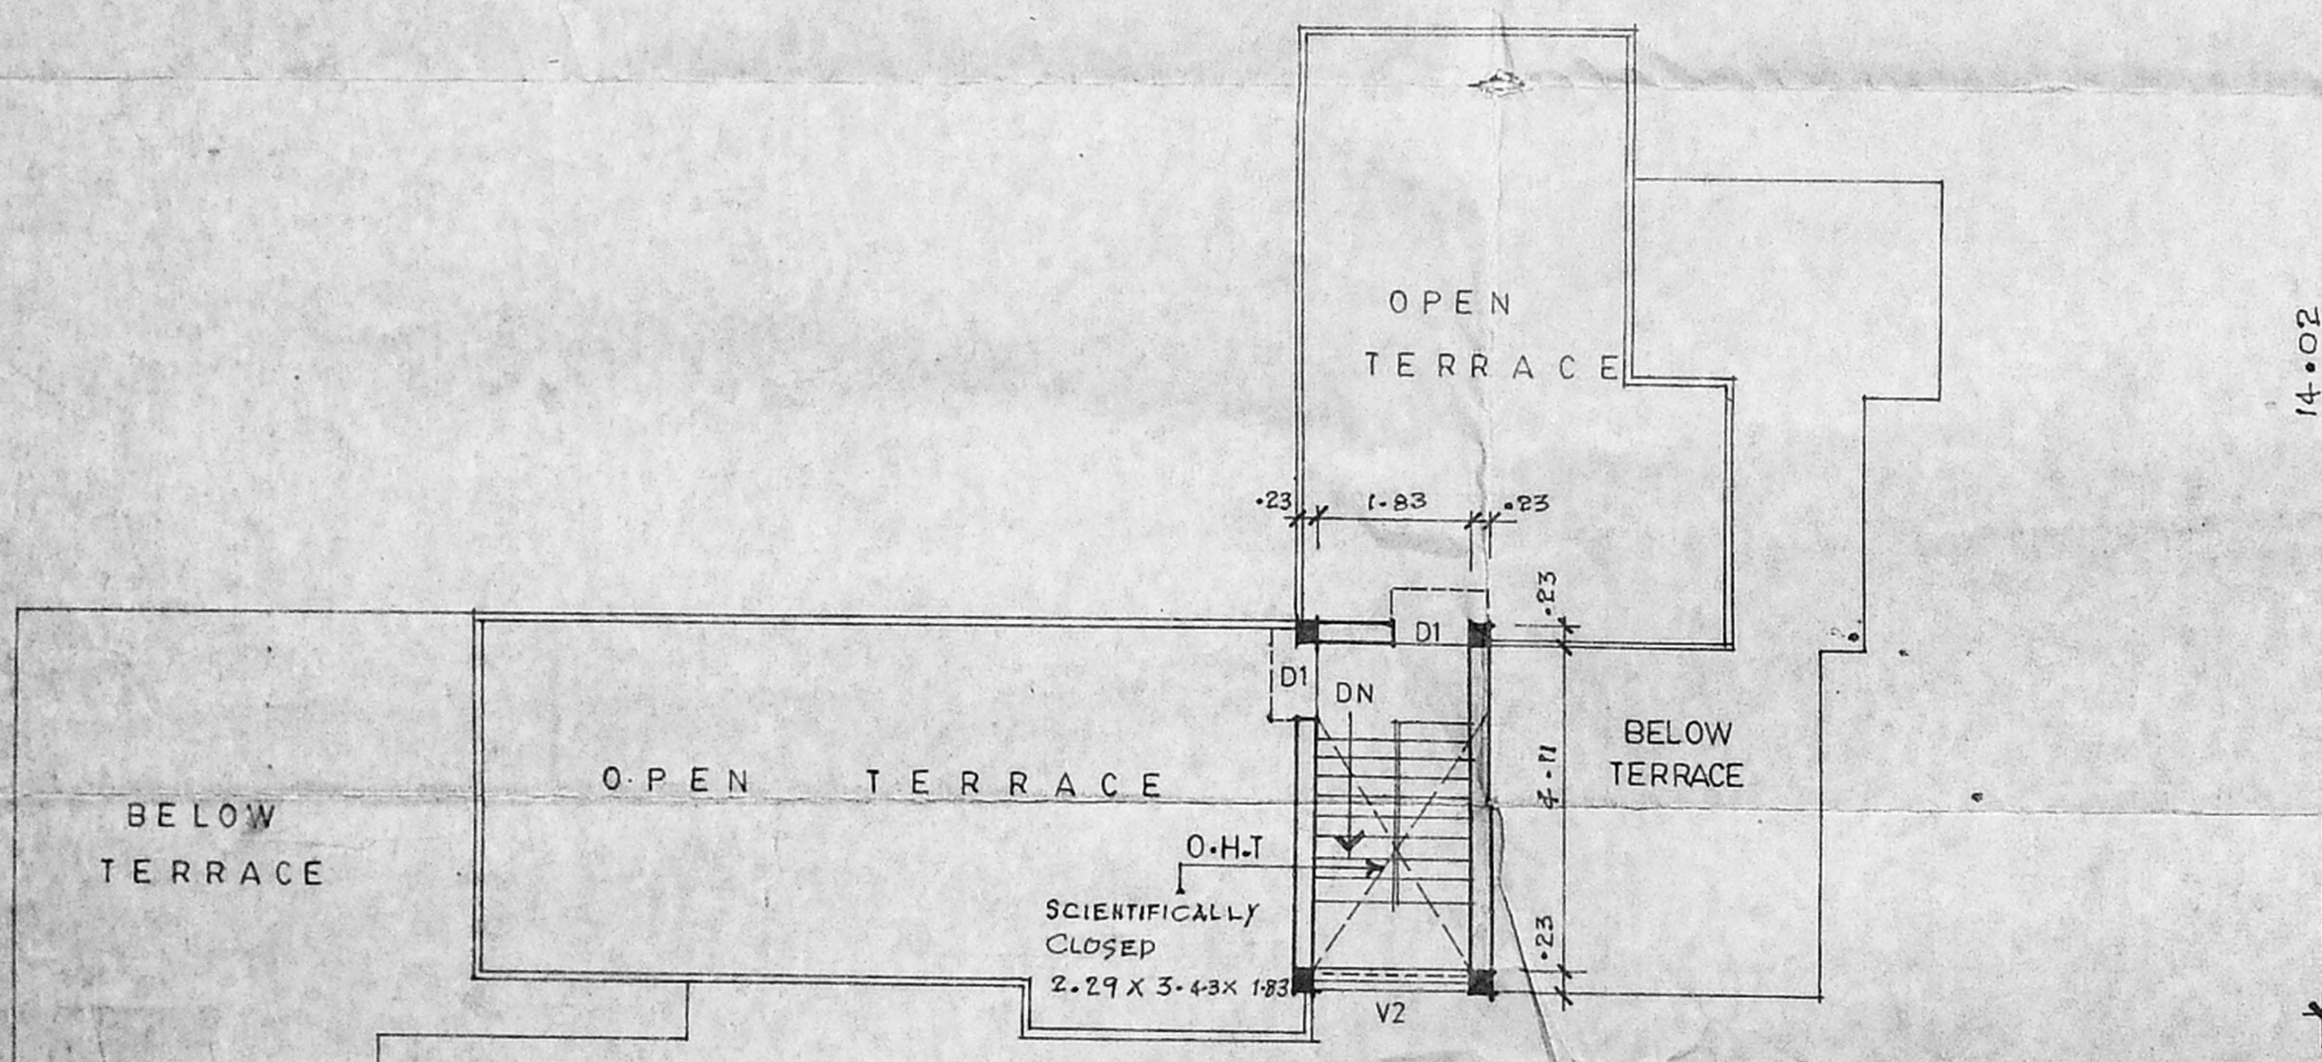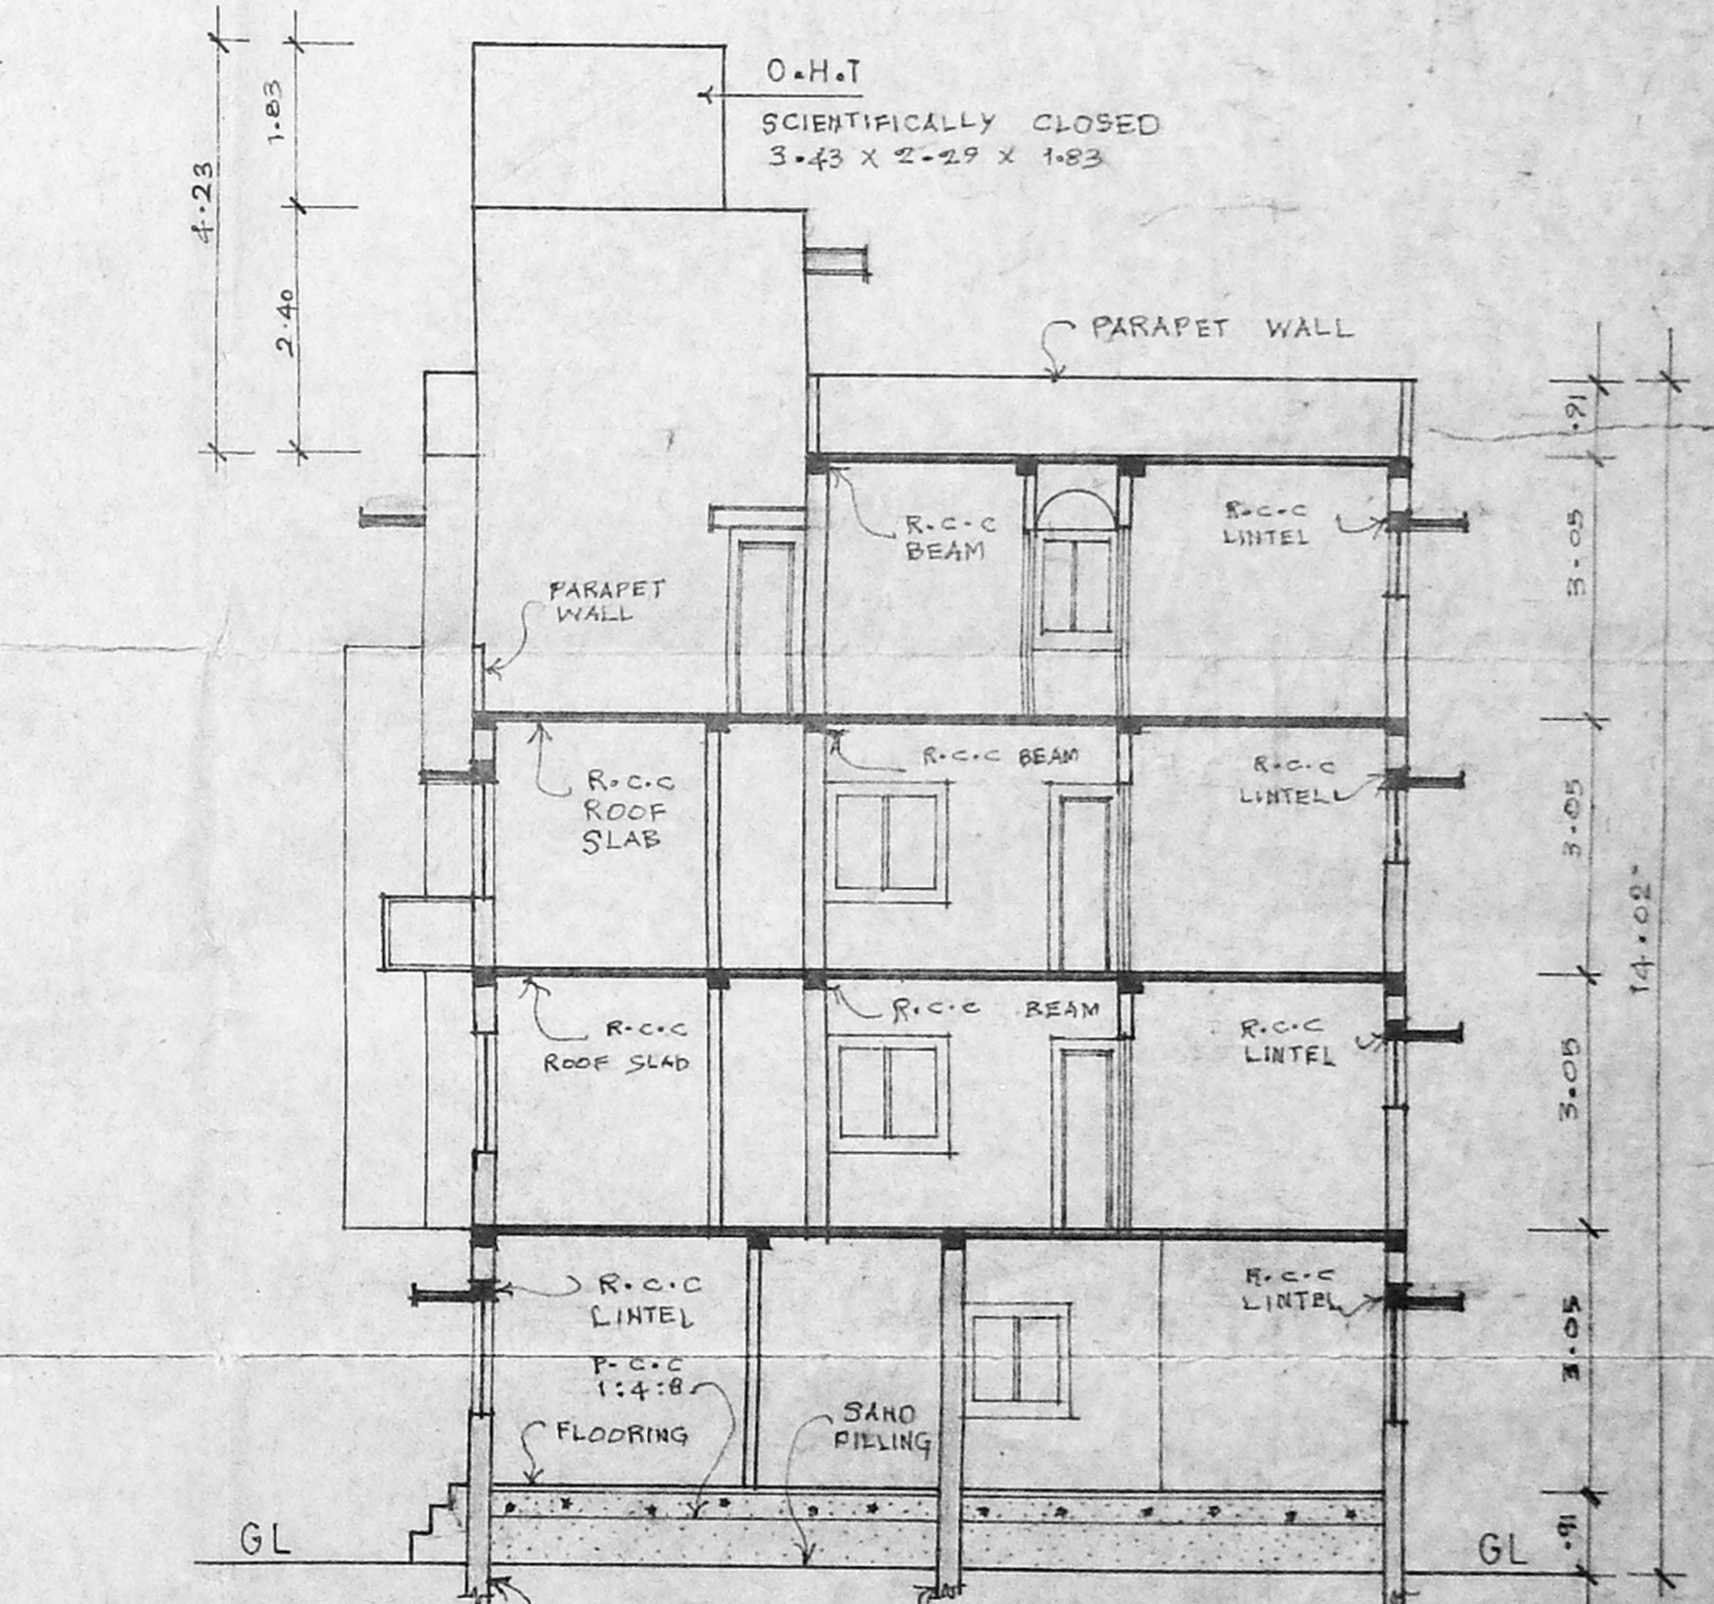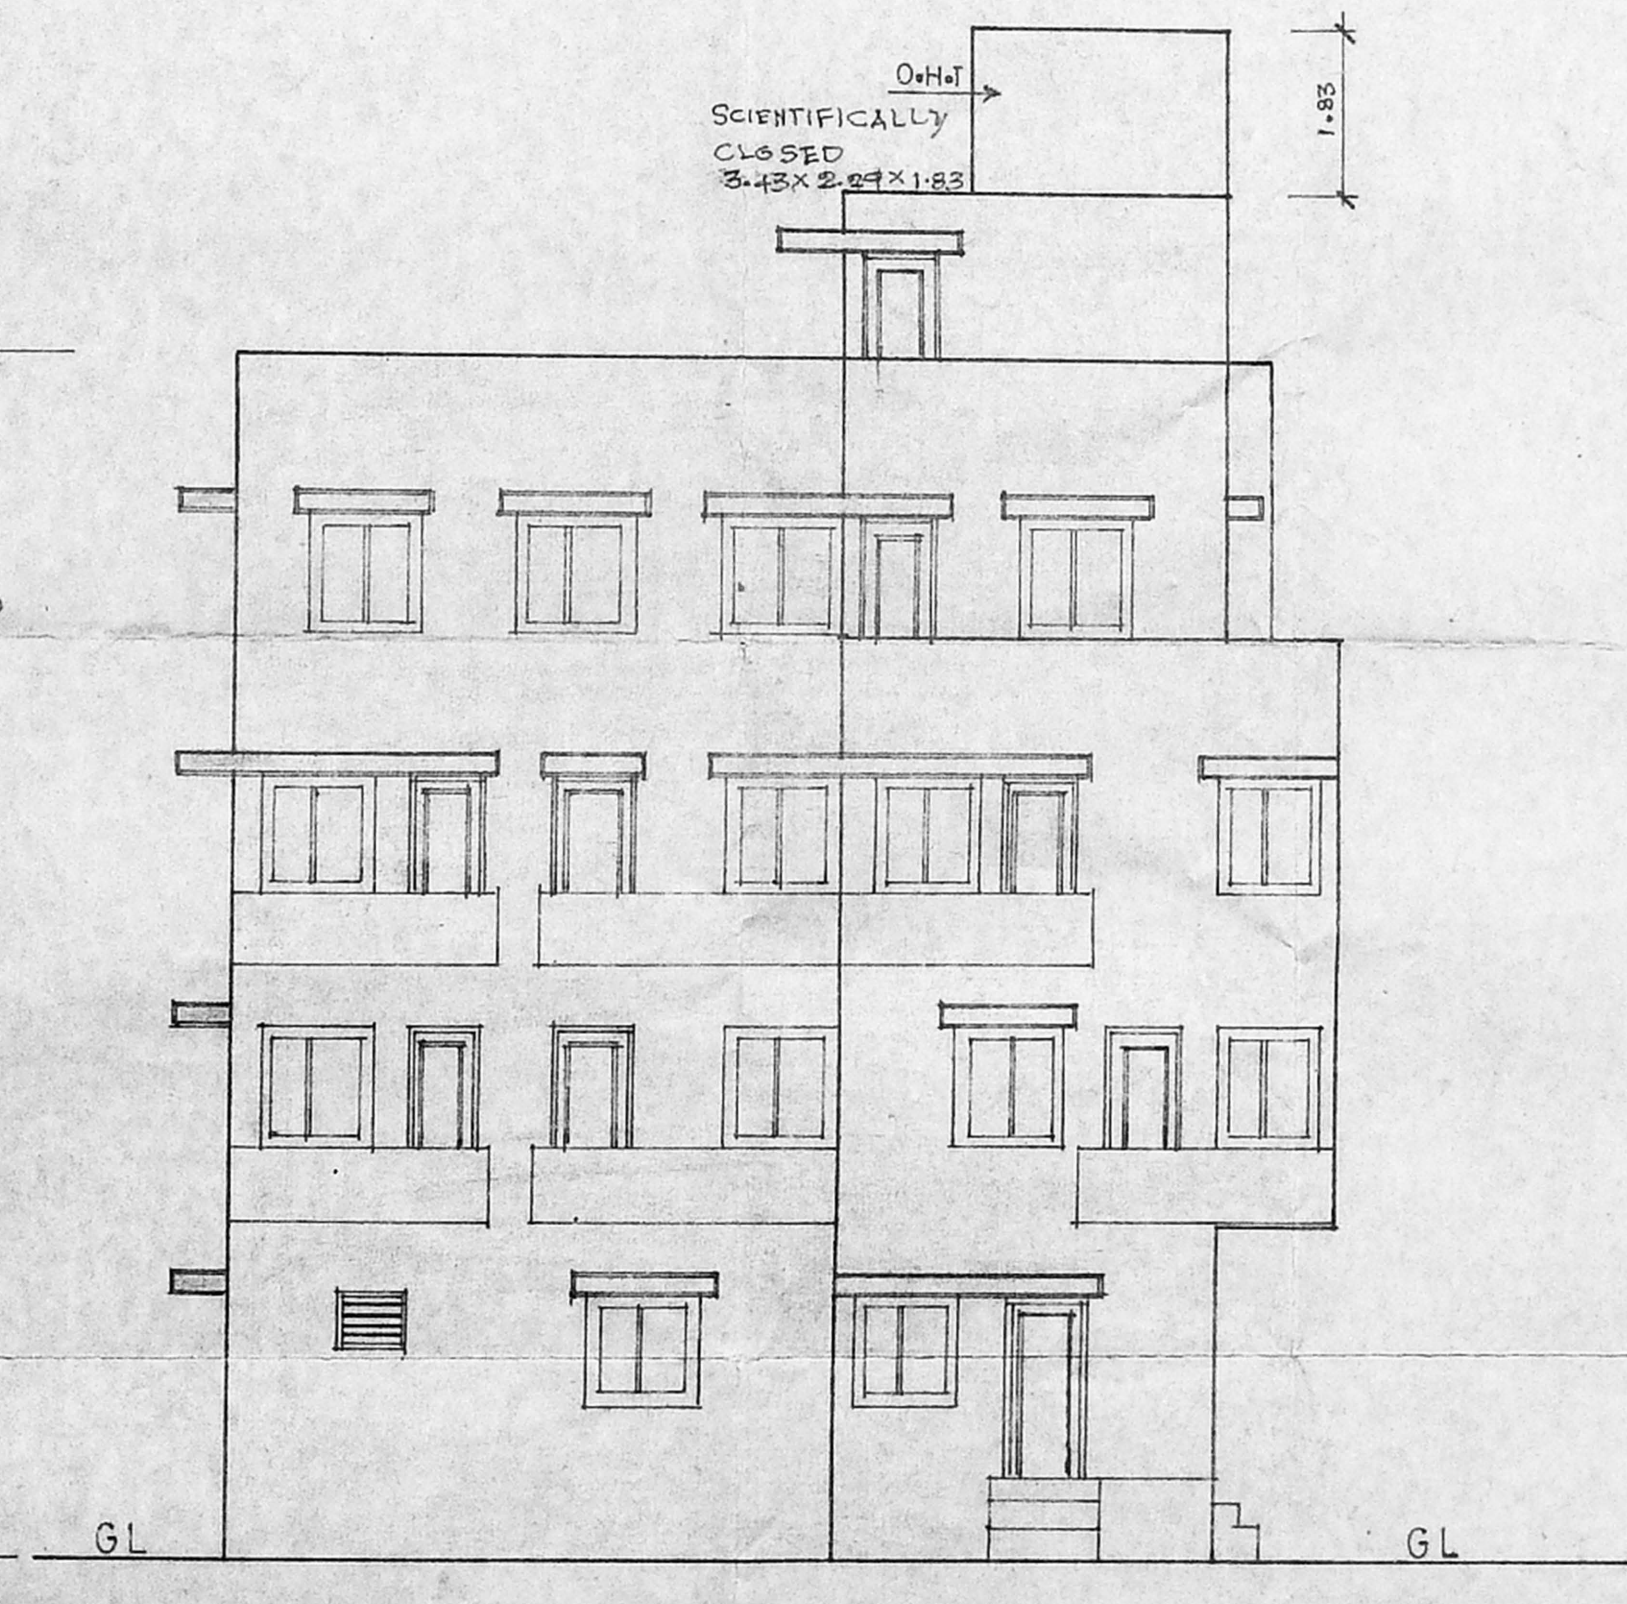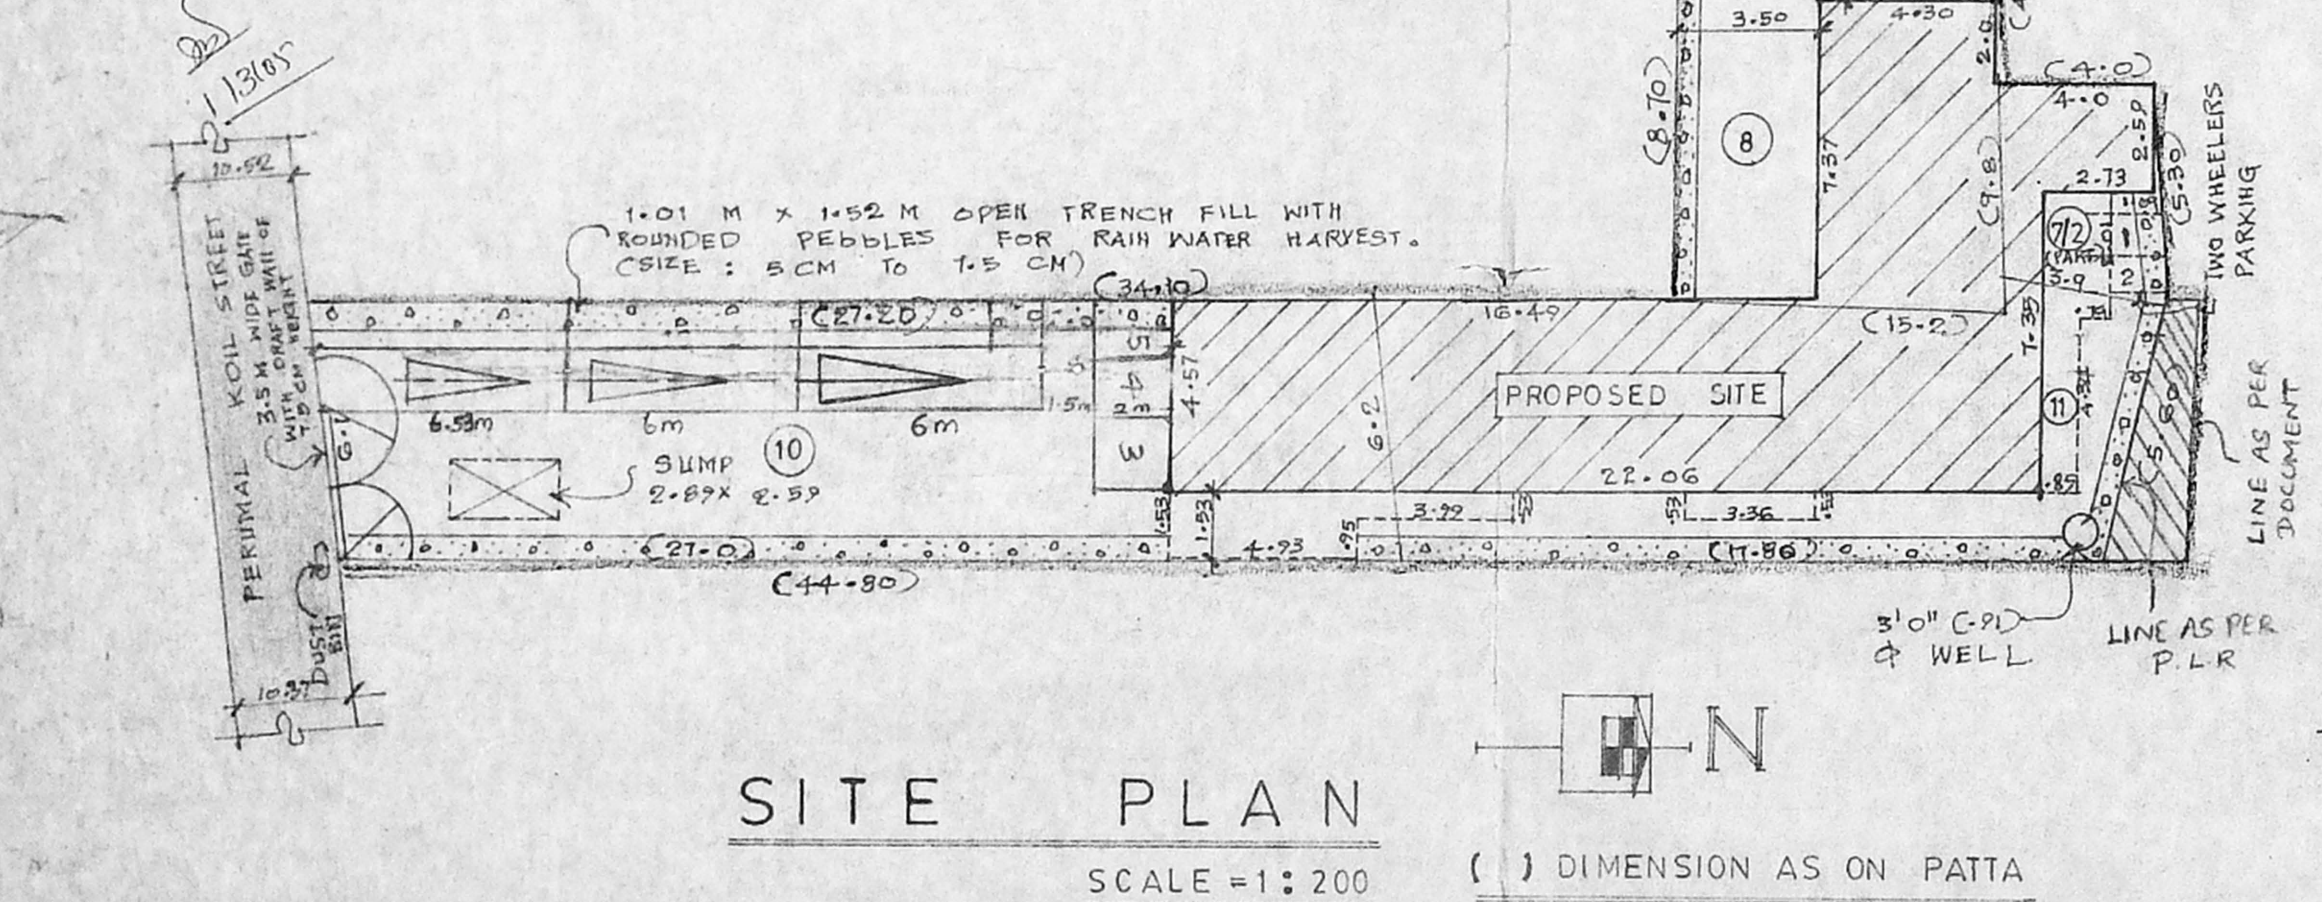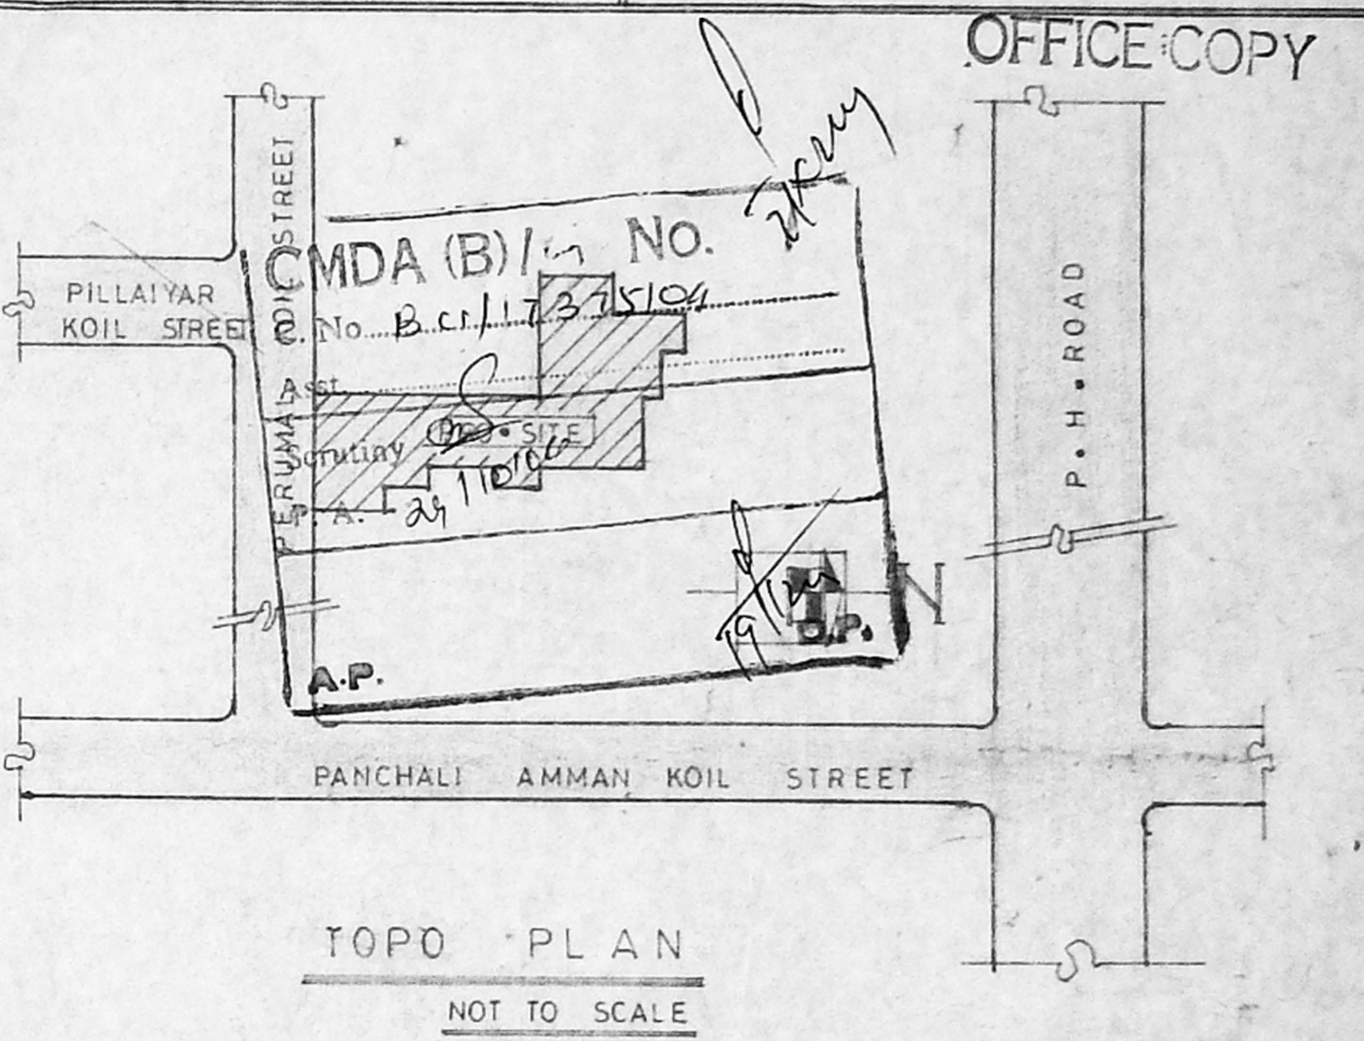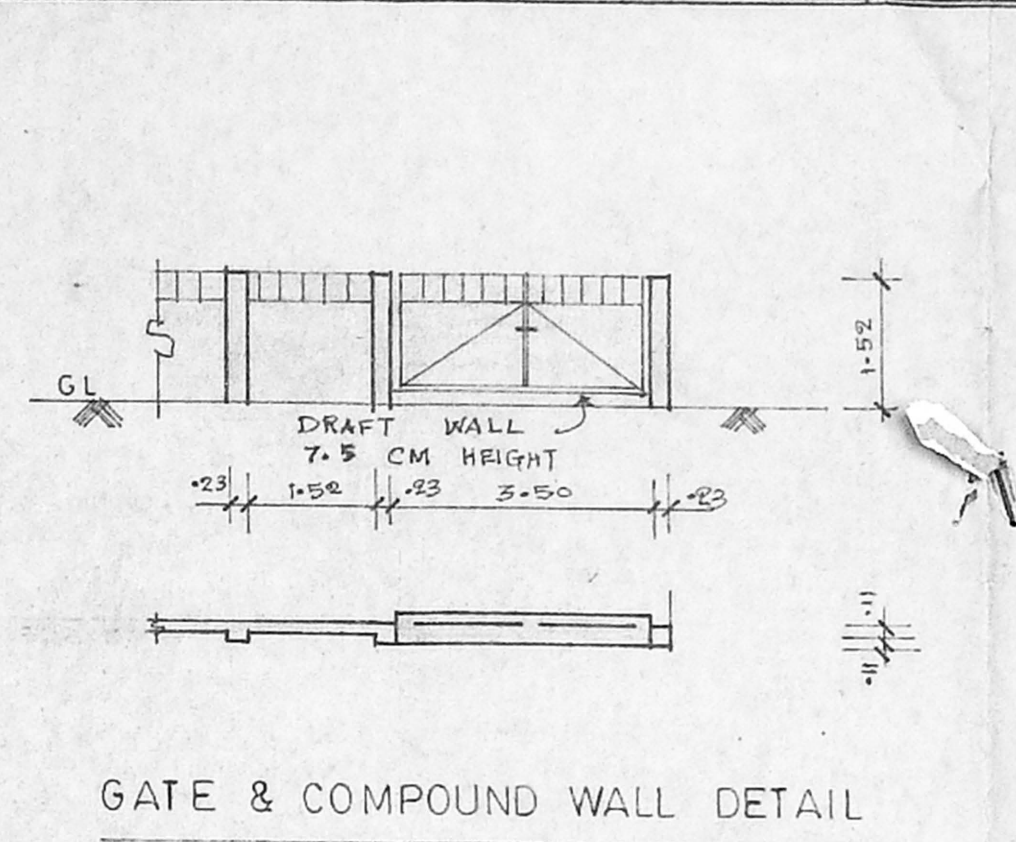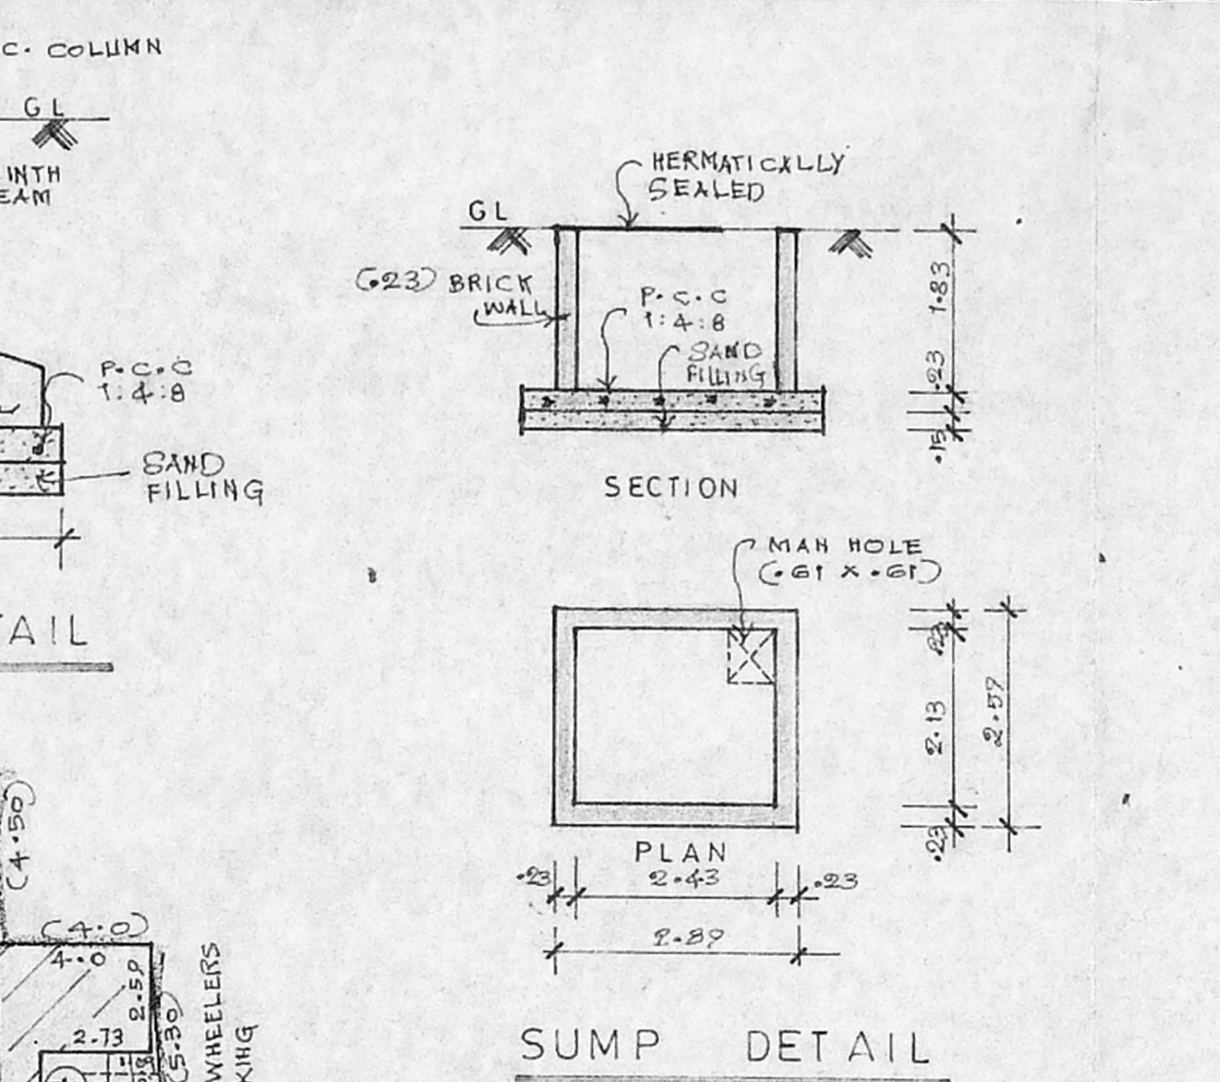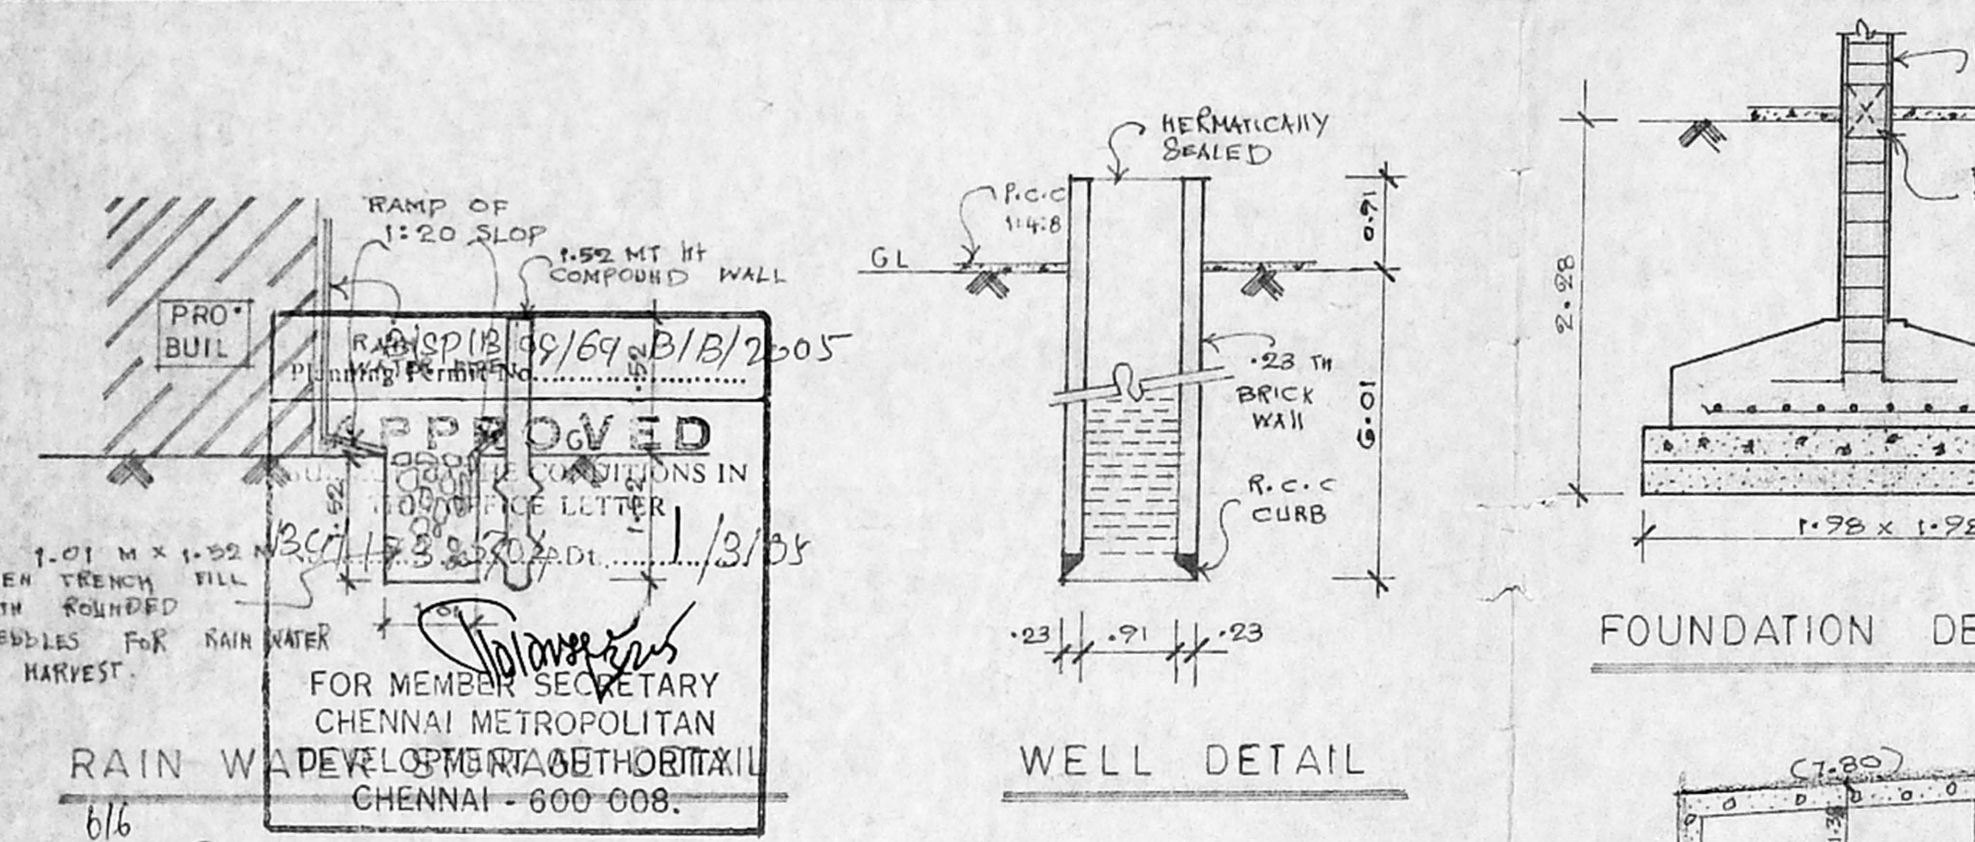

SOUTH SIDE ELEVATION

SECTION ON-A B

TERRACE FLOOR PLAN