



OFFICE COPY


Planning Permit No. B/SP/10/510/2004
APPROVED
 SUBJECT TO THE CONDITIONS IN THIS OFFICE LETTER
 No. B.C./2232/04 Dt. 10-2-04

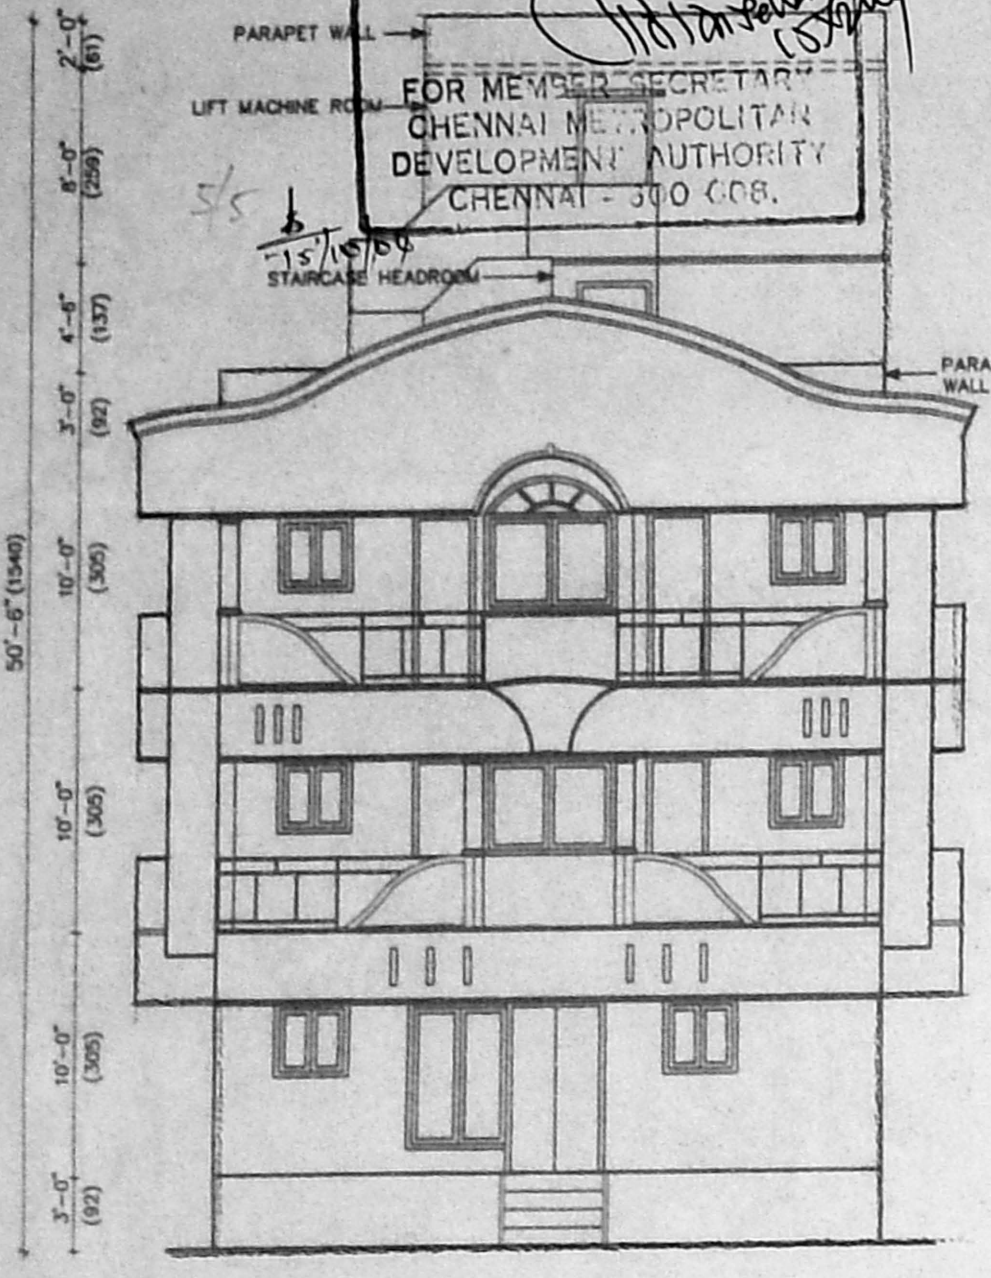


ELEVATION

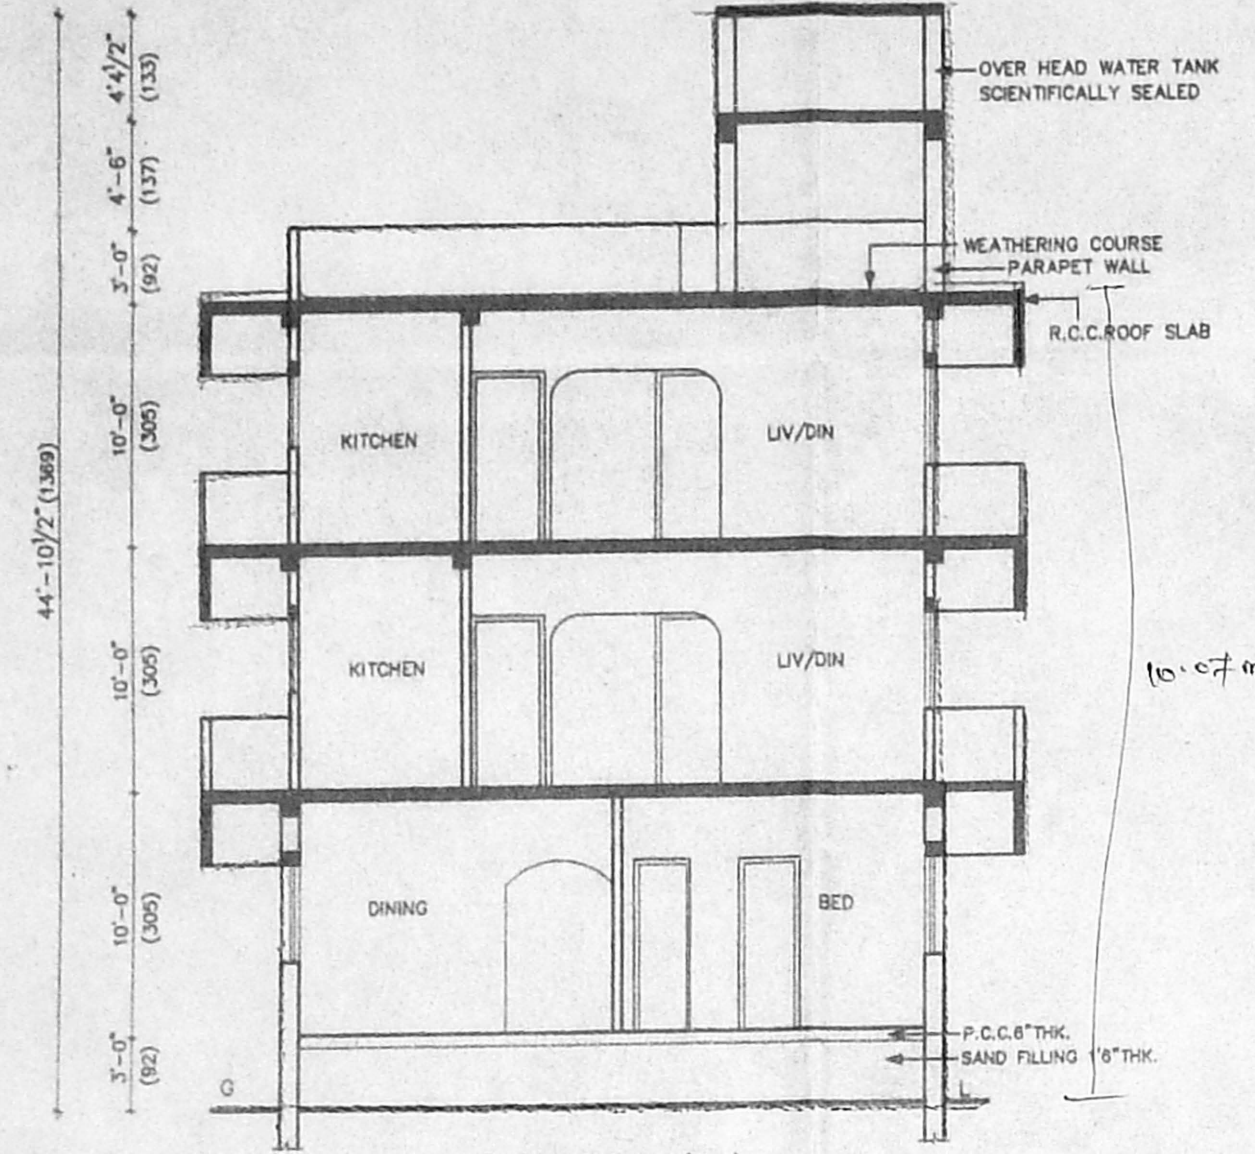

SECTION ON 'AA'

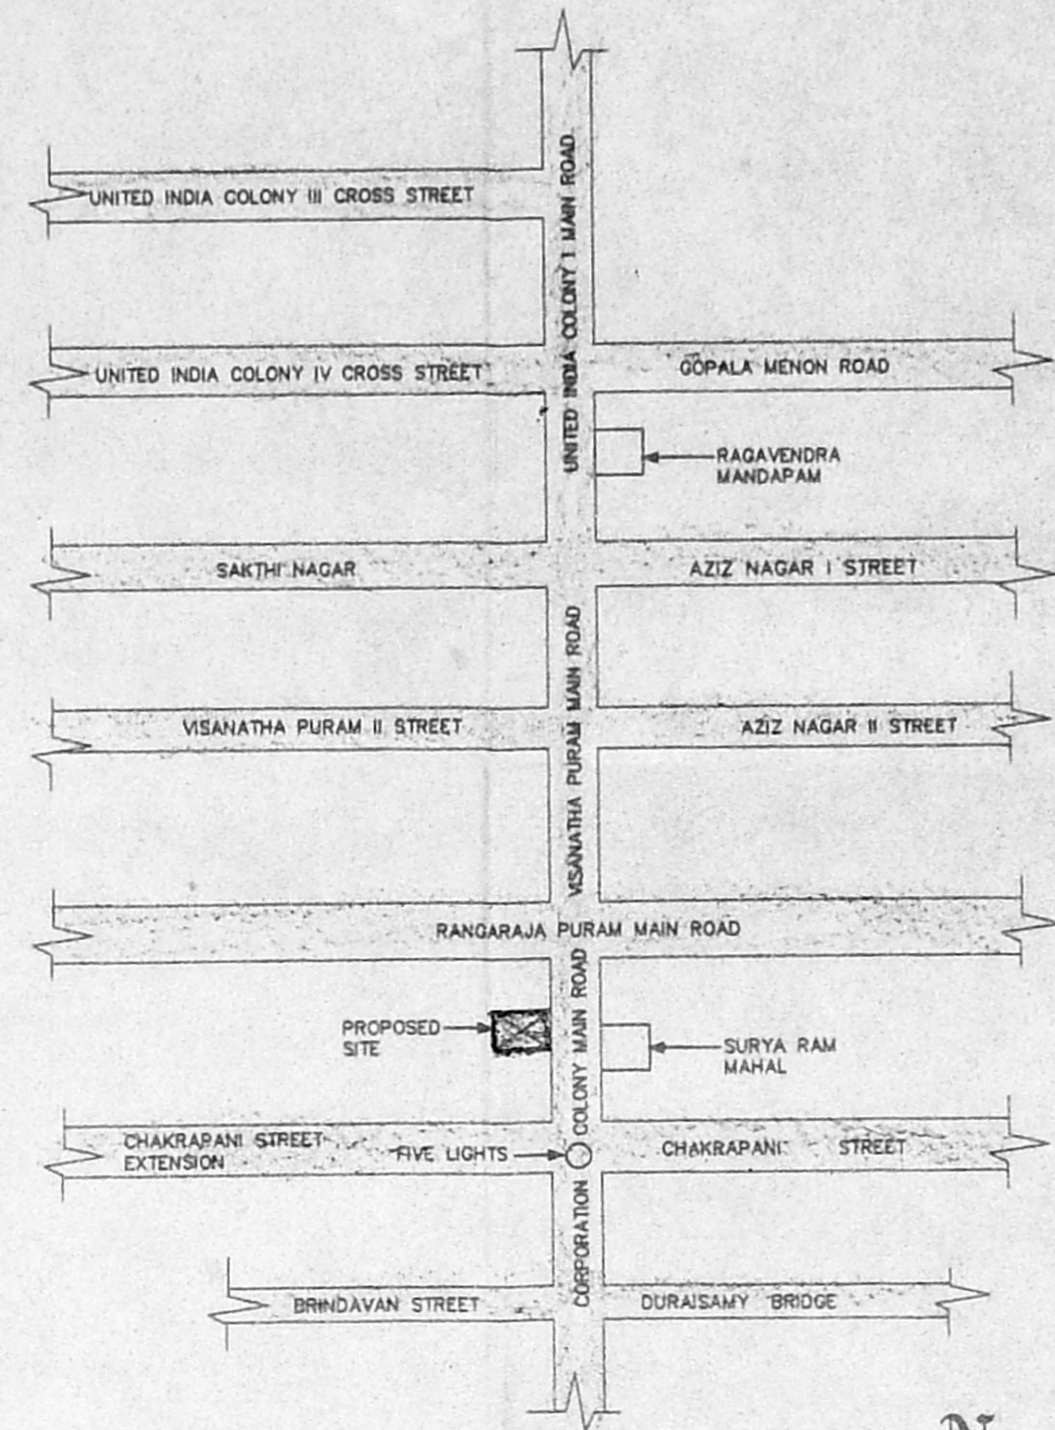

KEY PLAN (NOT TO SCALE)

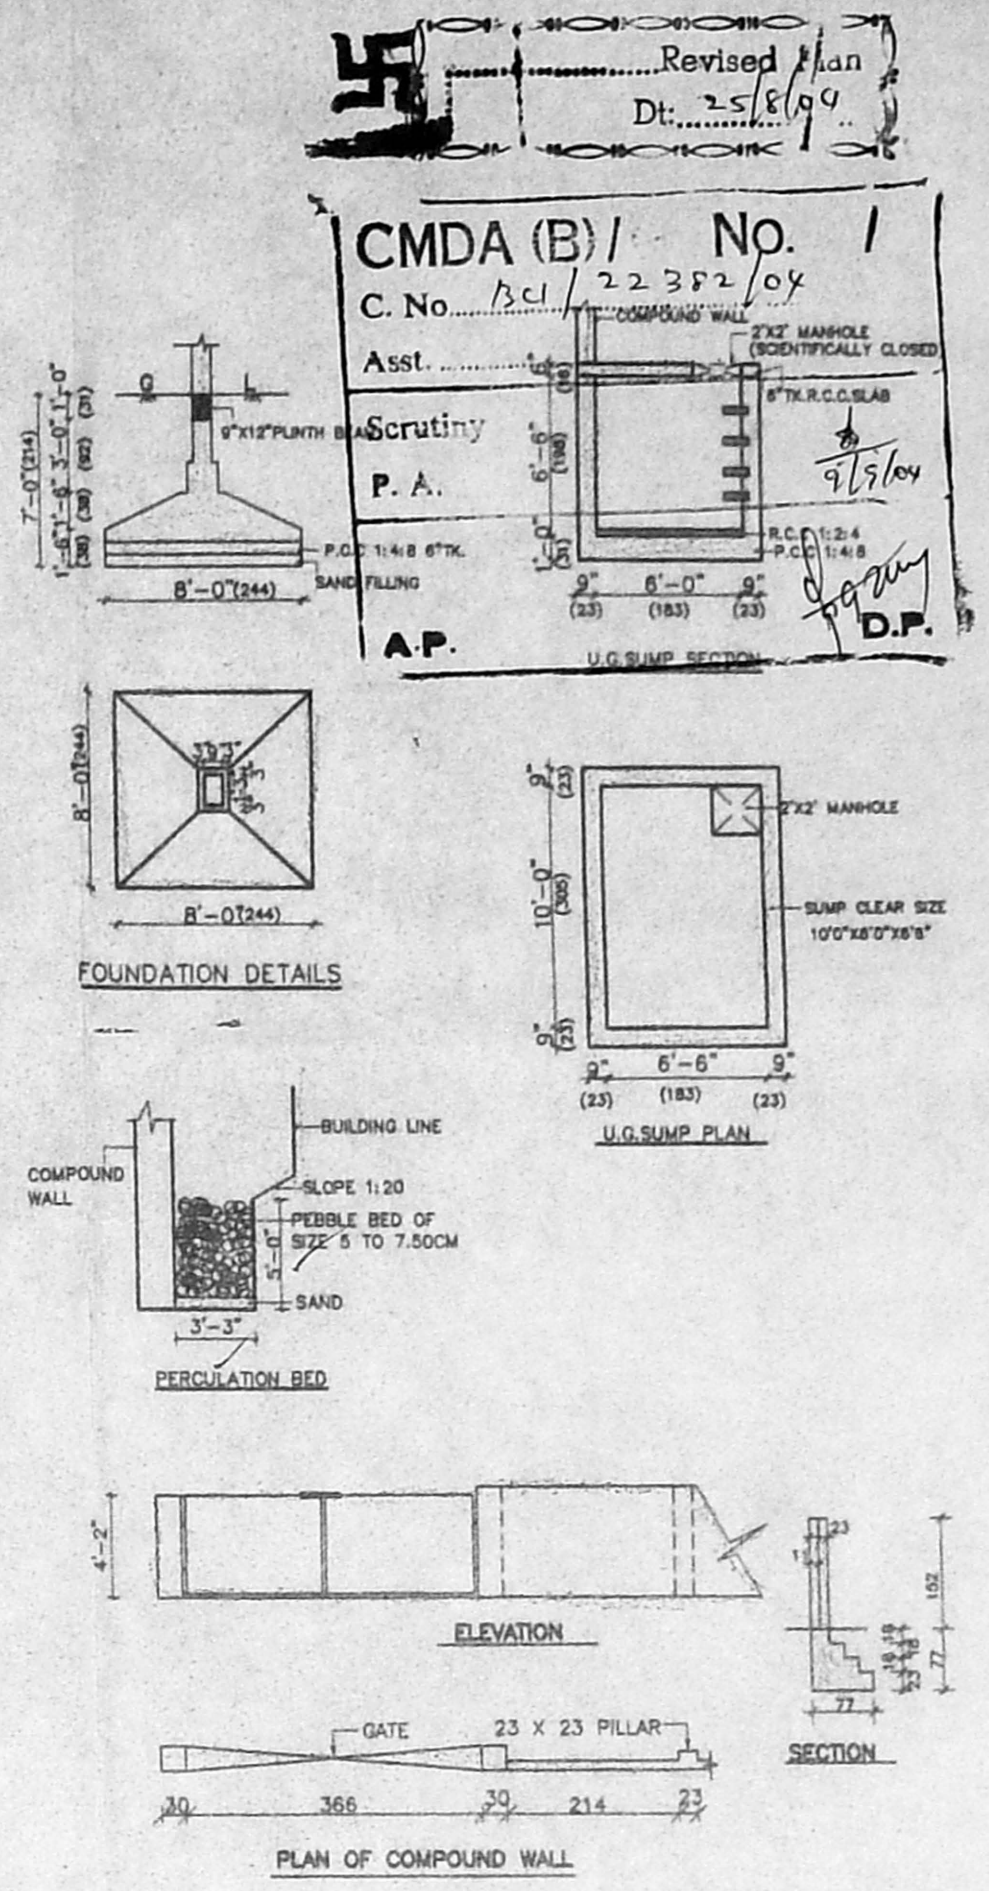

FOUNDATION DETAILS

ELEVATION

PLAN OF COMPOUND WALL

JOINERY DETAILS

TYPE	DESCRIPTION	WIDTH	HEIGHT	WIDTH	HEIGHT
FD	T.W FRENCH DOOR	4'-0"	7'-0"	122	213
MD	T.W MAIN DOOR	3'-3"	7'-0"	99	213
D	T.W DOOR	3'-0"	7'-0"	92	213
D1	T.W DOOR	2'-6"	7'-0"	76	213
D2	T.W FRENCH DOOR	3'-0"	7'-0"	92	213
FW	T.W FRENCH WINDOW	4'-0"	6'-0"	122	183
W	T.W WINDOW	5'-6"	6'-0"	168	183
W1	T.W GLAZED WINDOW	4'-0"	6'-0"	122	122
W2	T.W GLAZED WINDOW	3'-0"	3'-0"	92	92
W3	T.W GLAZED WINDOW	2'-0"	4'-0"	92	122
V	T.W LOUVERED VENTILATOR	2'-0"	2'-0"	61	61

SPECIFICATION :

1. Foundation concrete in P.C.C. 1:4:8 with 15CM thk. with blue metal jelly.
2. C.C. 1:1:2/3 for all R.C.C. works with blue metal jelly.
3. 23 CM Thk. Brick work in C.M. 1:4 for Super structure.
4. 11 CM. Thk. Brick work in C.M. 1:4 for super structure.
5. Plastering the ceiling and exposed concrete surface in C.M. 1:3.
6. Plastering the Walls in C.M. 1:4.
7. Weathering course in brick jelly lime concrete 7.5cm thk overage with flat tiles set in C.M. 1:3.
8. Flooring with hydraulic pressed mosaic tiles set in C.M. 1:4 and skirting 12.5 cm height.
9. The Over Head Tank & Sump is scientifically sealed.

LEGEND :

- PROPOSED CONSTRUCTION SHOWN THUS
- BOUNDARY
- EXISTING
- ROAD
- SEWER LINE

AREA STATEMENT

	IN SQ.M.	IN SQ.FT.
PROPOSED GROUND FLOOR AREA	121.05	1303.00
PROPOSED FIRST FLOOR AREA	149.48	1609.00
PROPOSED SECOND FLOOR AREA	149.48	1609.00
TOTAL FLOOR AREA	420.01	4521.00
PLOT AREA	330.27	3555.00
F.S.I.	1.27	
PLOT COVERAGE	36.65%	

SCALE - 1:100 DATE: 21-08-04

All Dimensions are in Centimetres.


JOB TITLE :
 PLAN SHOWING THE PROPOSED RESIDENTIAL FLATS AT DOOR NO:12/20,CORPORATION COLONY, RANGARAJA PURAM MAIN ROAD, KODAMBAKKAM, CHENNAI-24. BEARING S.NO:2/39,BLOCK NO:49. IN PULIYUR VILLAGE FOR MR.A.DEVAOSS. DIVISION NO:124

OWNER:


M. A. Devaoss

LICENSED SURVEYOR:


S. ATHIYAN, R.E. 192
 Chennai
 Mobile 31038440

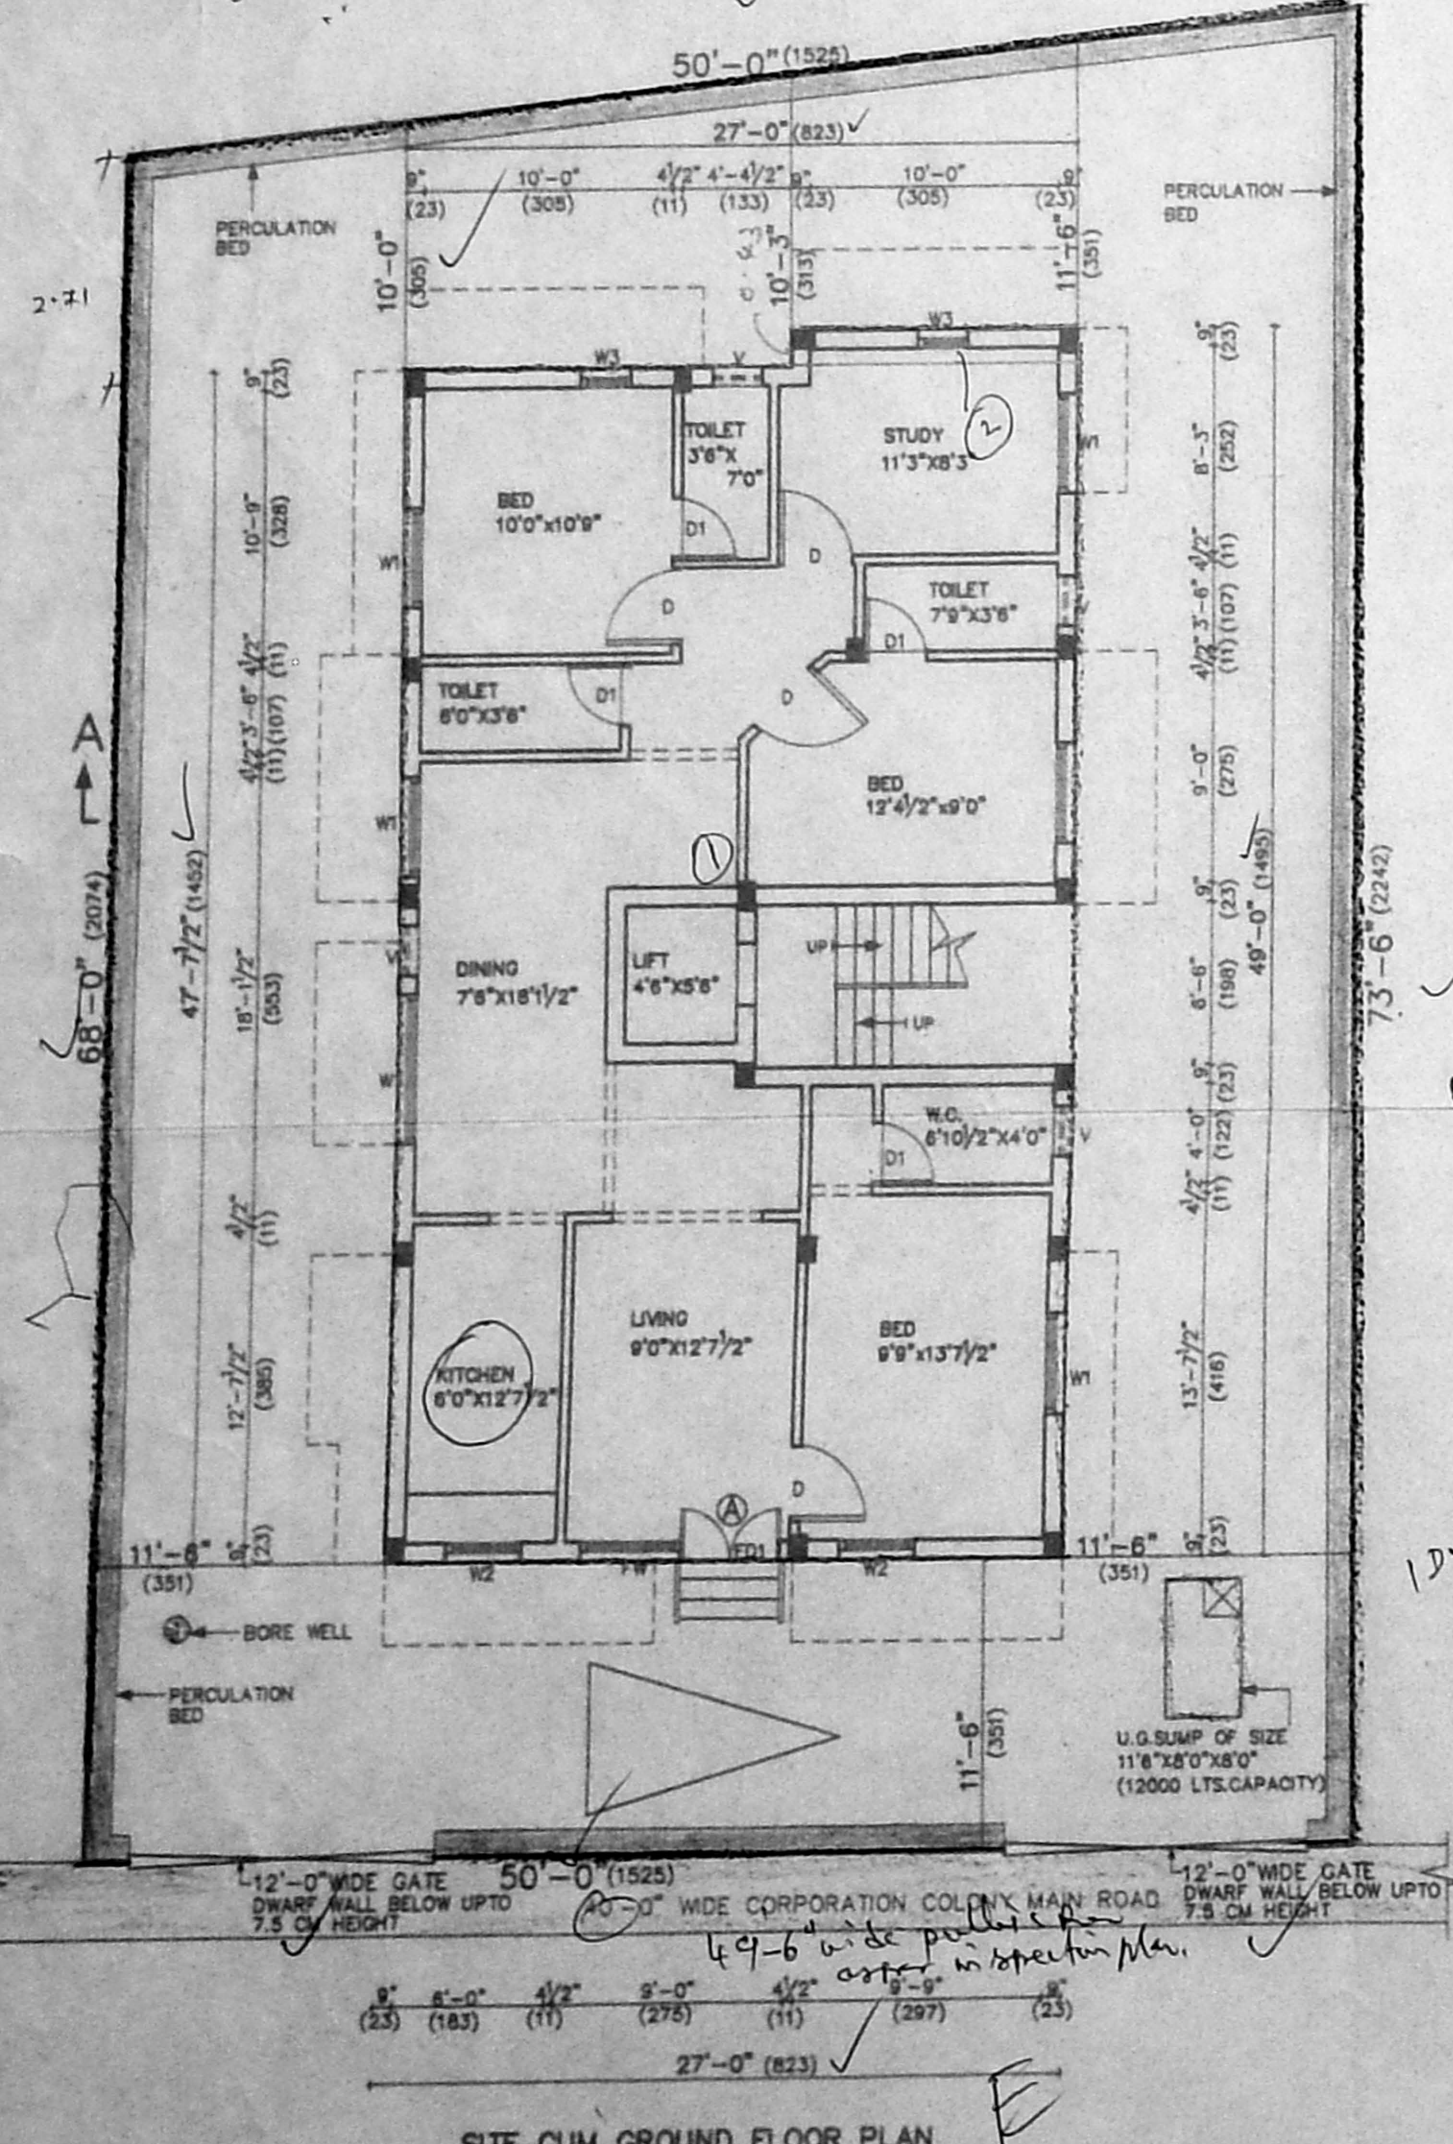


SITE CUM GROUND FLOOR PLAN

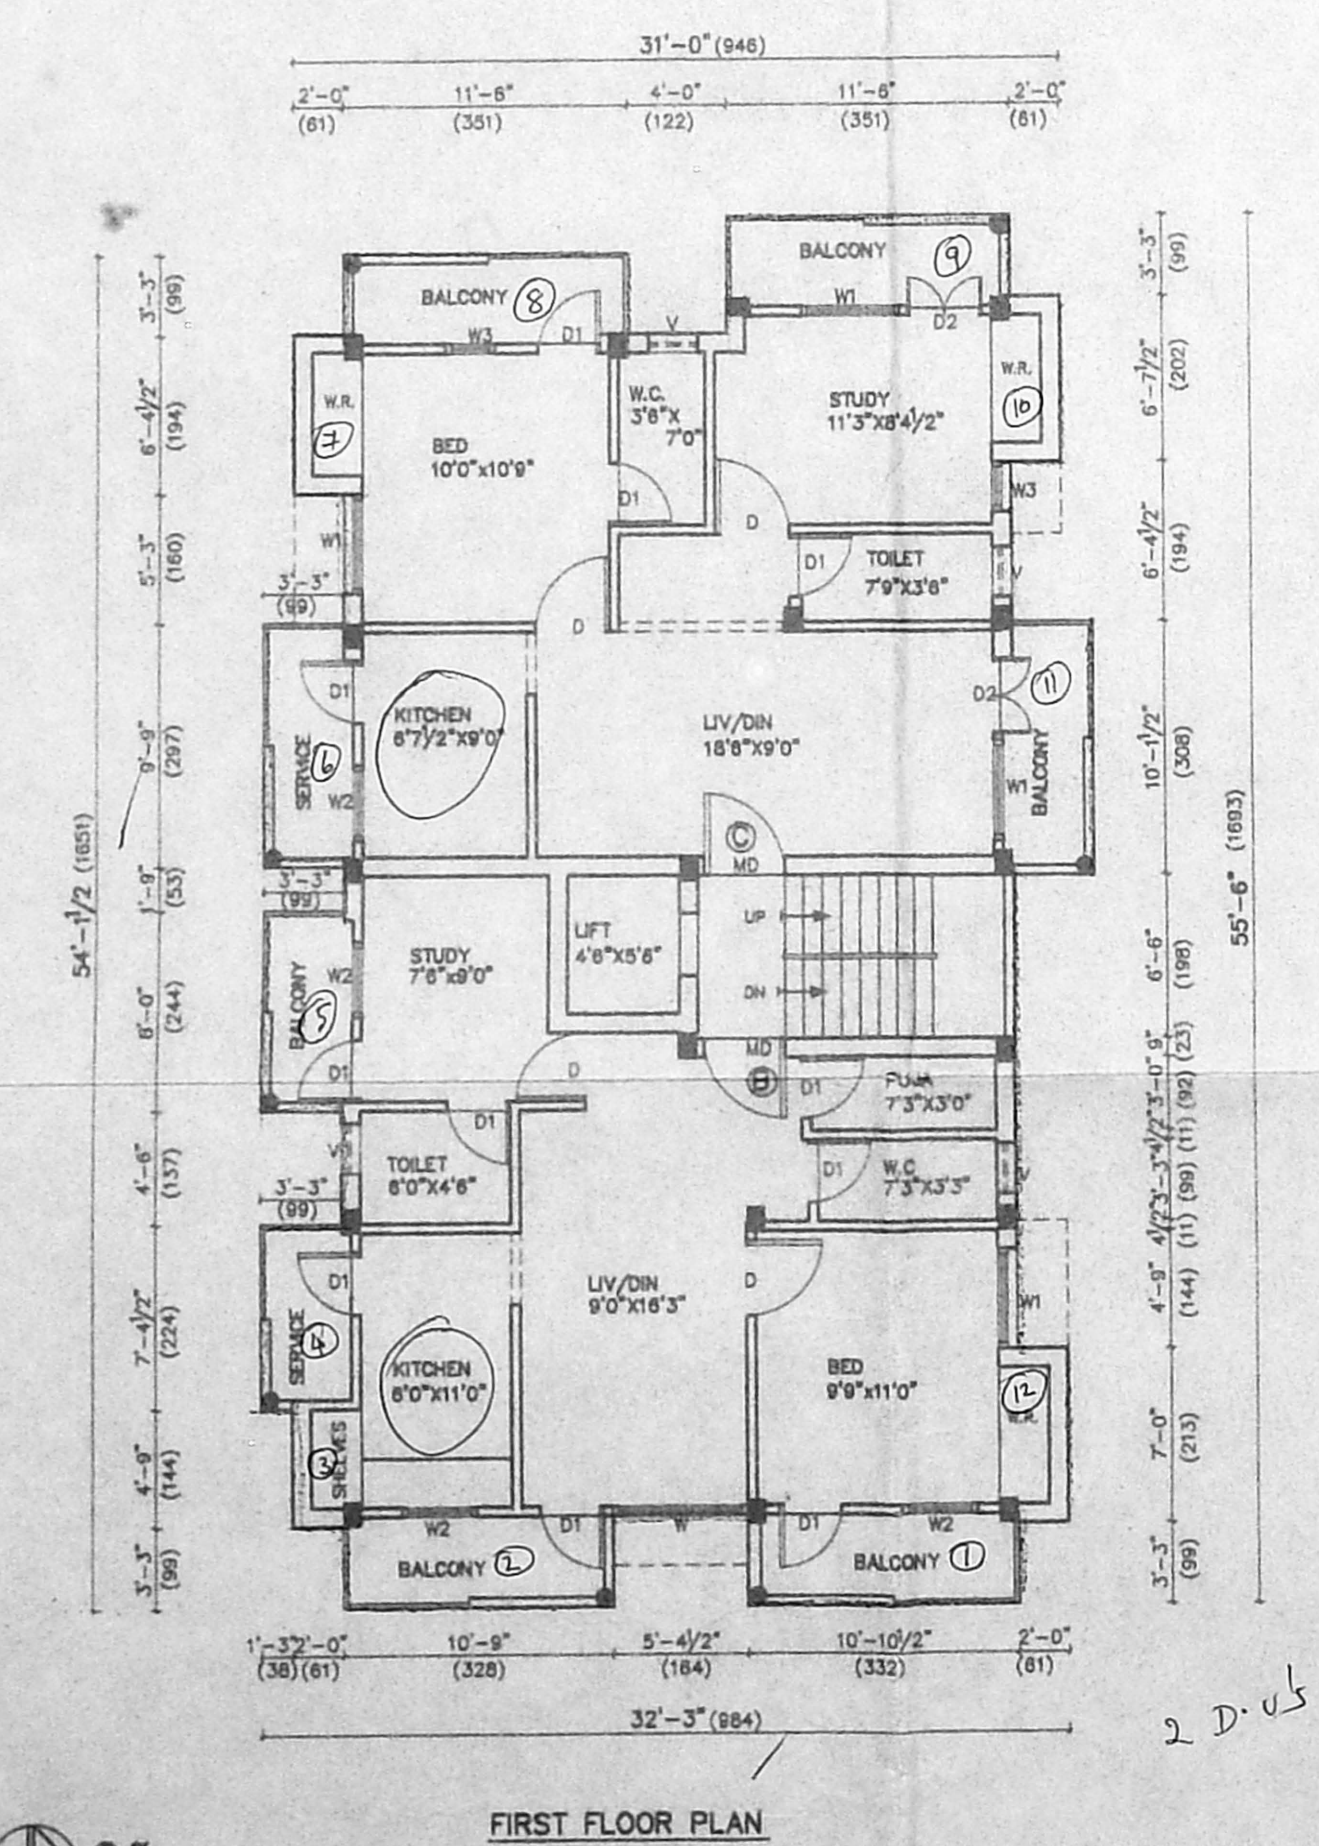

FIRST FLOOR PLAN

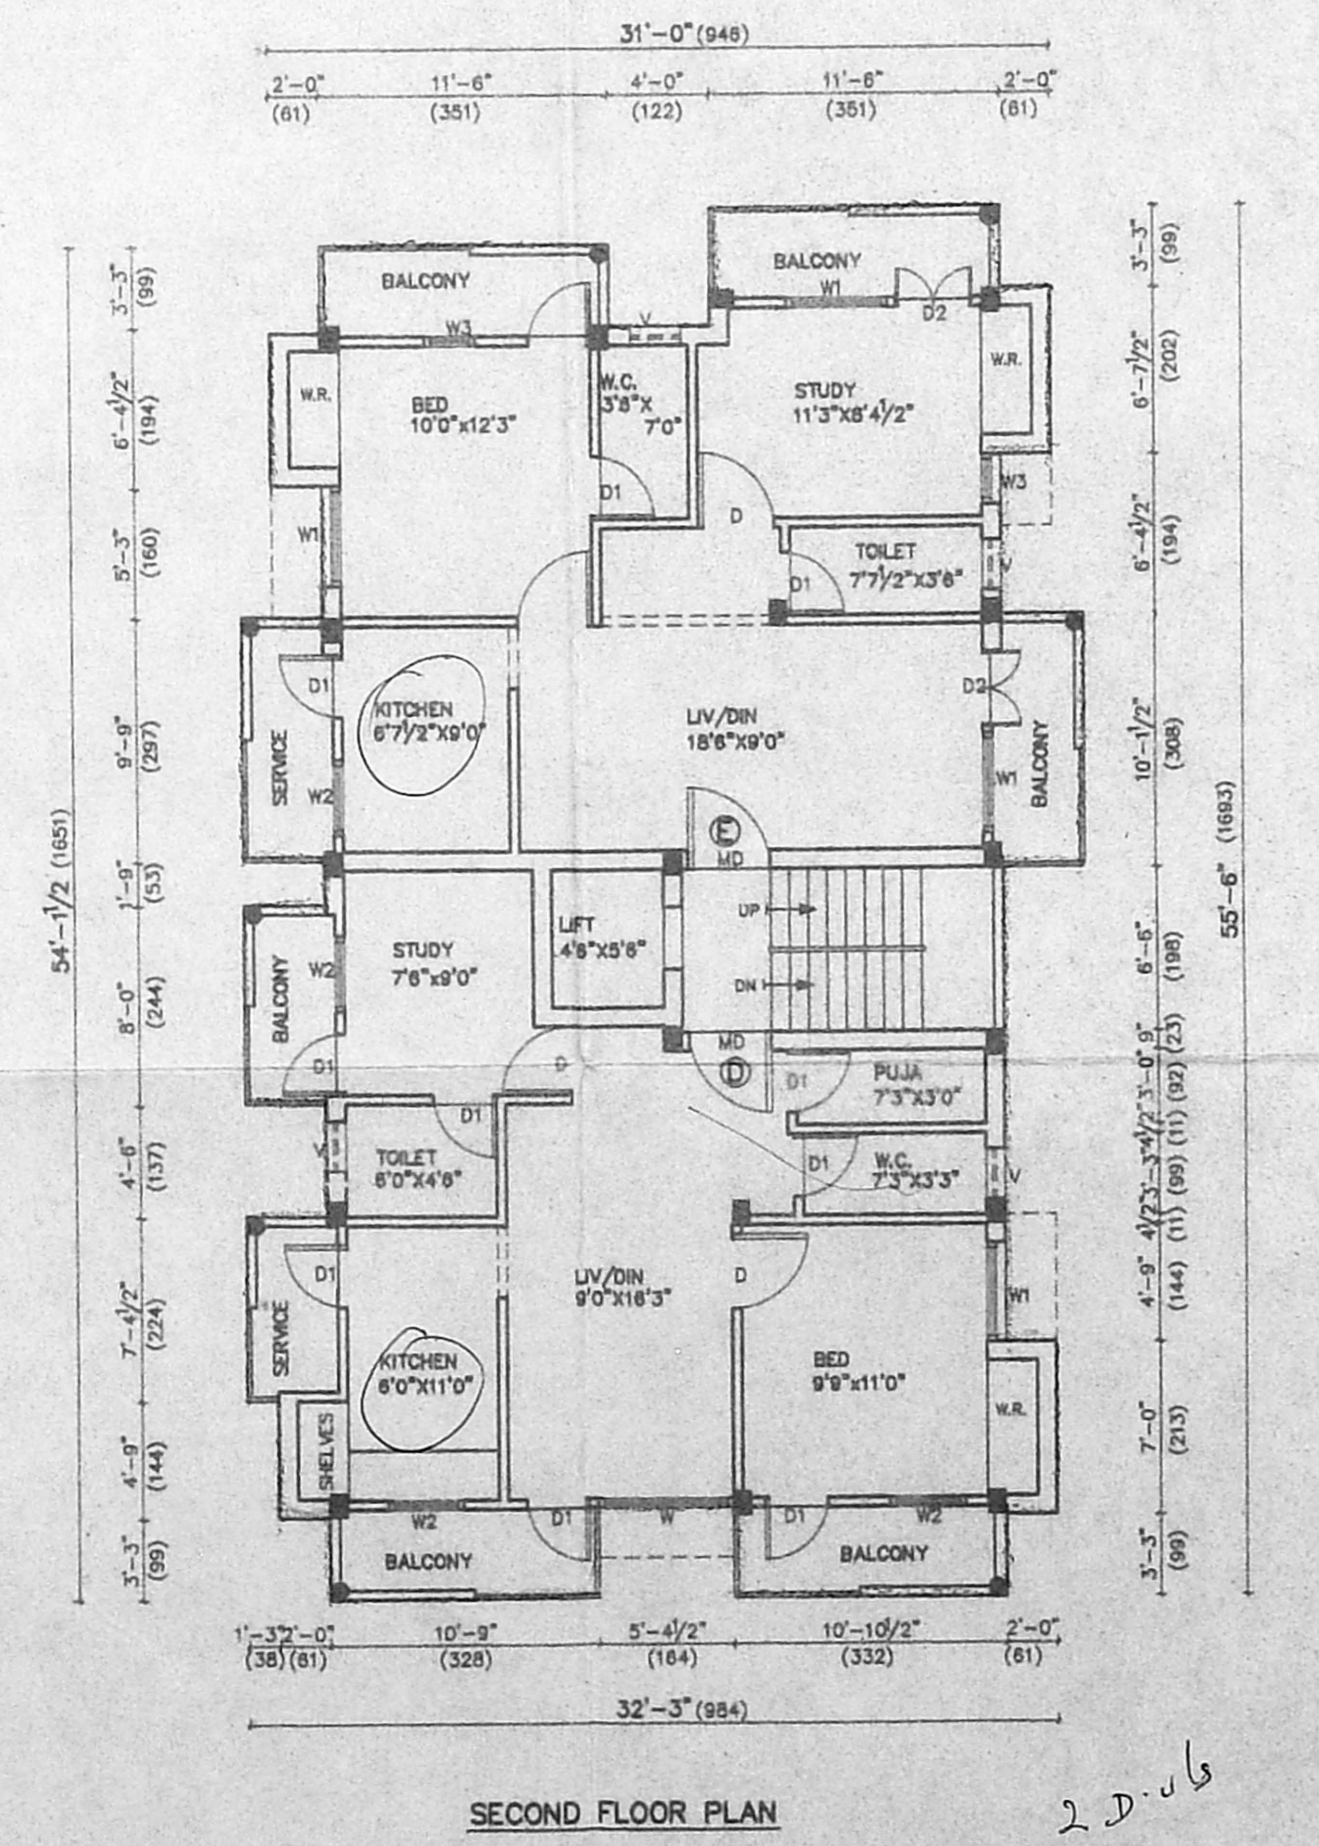

SECOND FLOOR PLAN

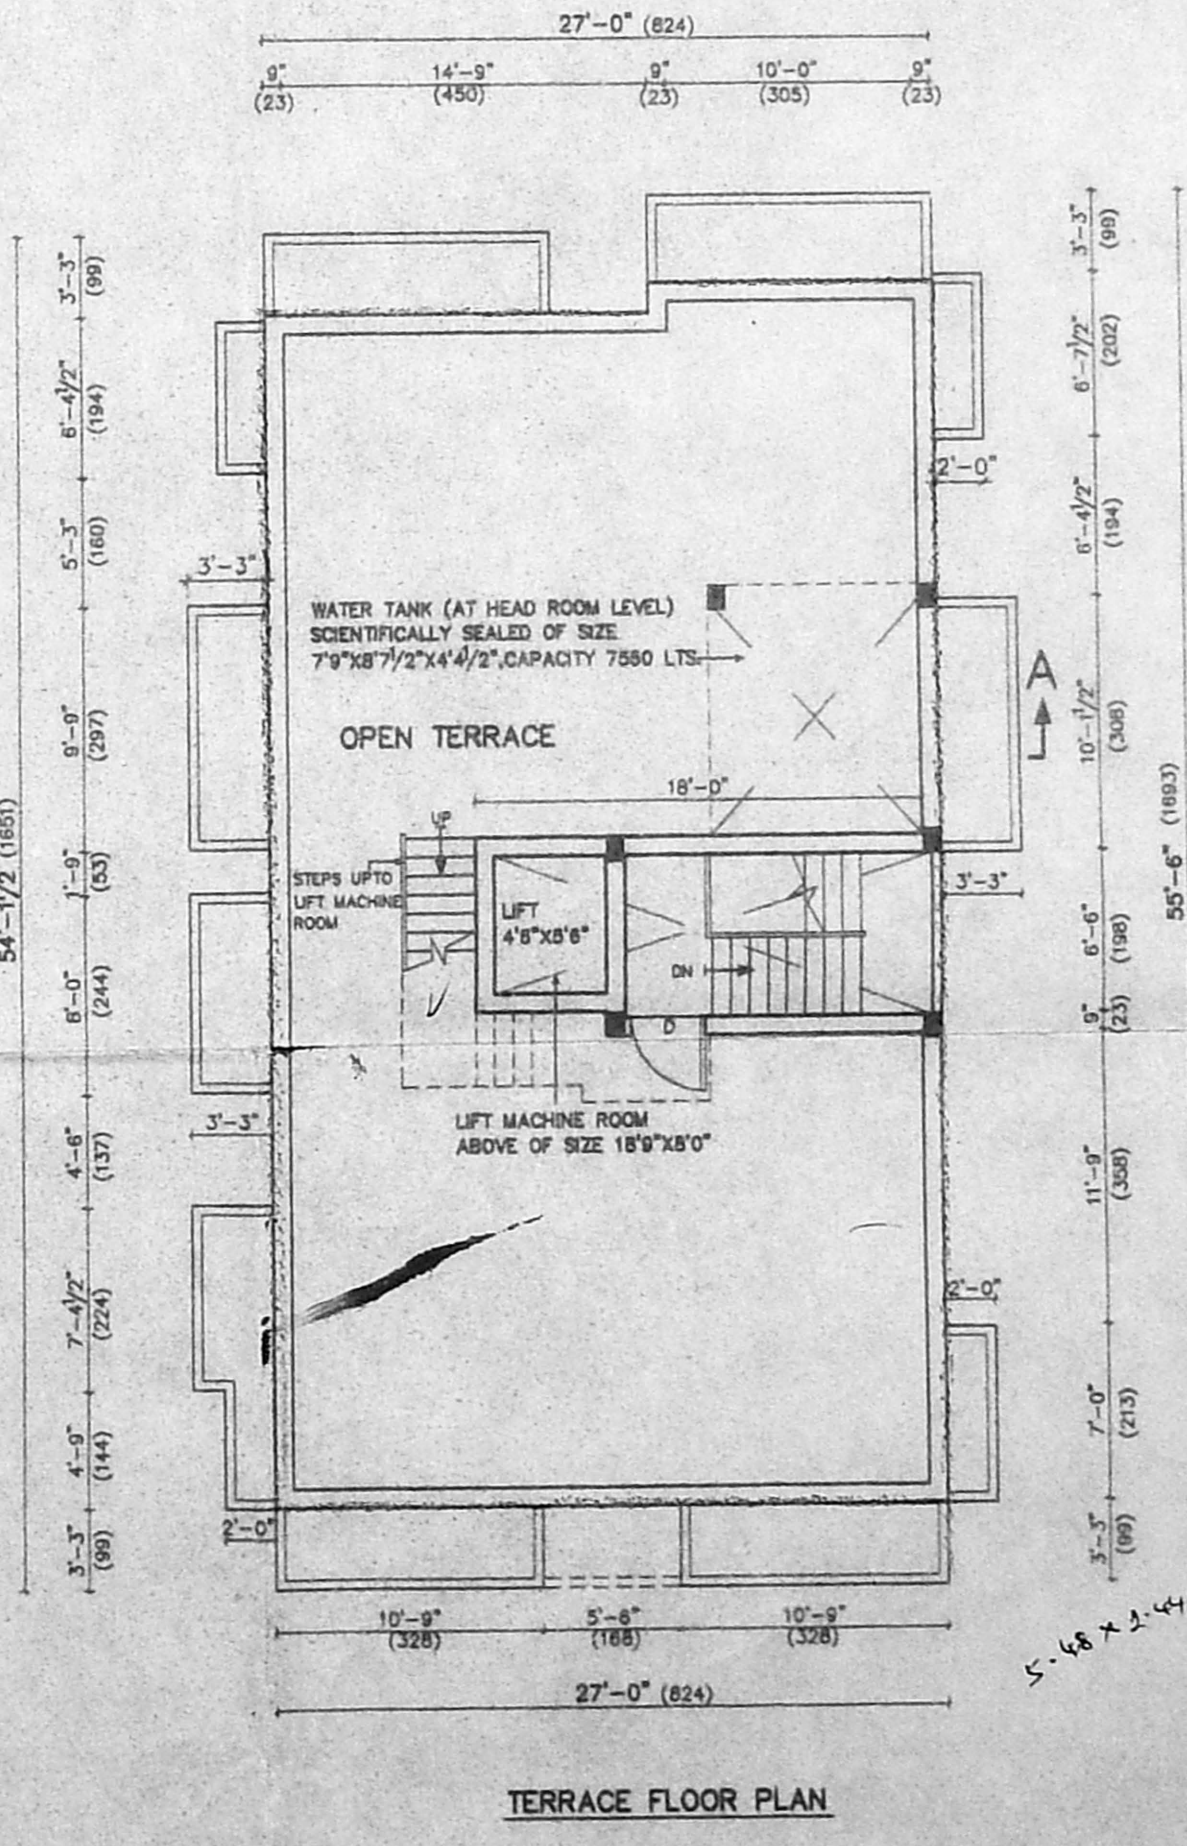

TERRACE FLOOR PLAN

0.11m x 3.51 = 0.386
 1. 2.71 + 0.386 = 3.09m

2 D. 05

2 D. 06

5.48 x 2.44 = 13.37